

The Brindles

121.7m

The Cottage

Pickford House

Path (un)

Pond

129.6m

Pond

Pickford House
Cottage

Pond

ETL

Pond

Pond

ETL



REFEREMNCE NUMBER
OUT/2018/3447

SITE:
**PICKFORD HOUSE COTTAGE
PICKFORD GREEN LANE**

SCALE 1:1250



LAND OFF PICKFORD GREEN LANE, ALLESLAY.


LOCATION PLAN

SCALE 1:1250

DEC. 2017

DRG. NO. RO/06.

PILKFORD GREEN LANE



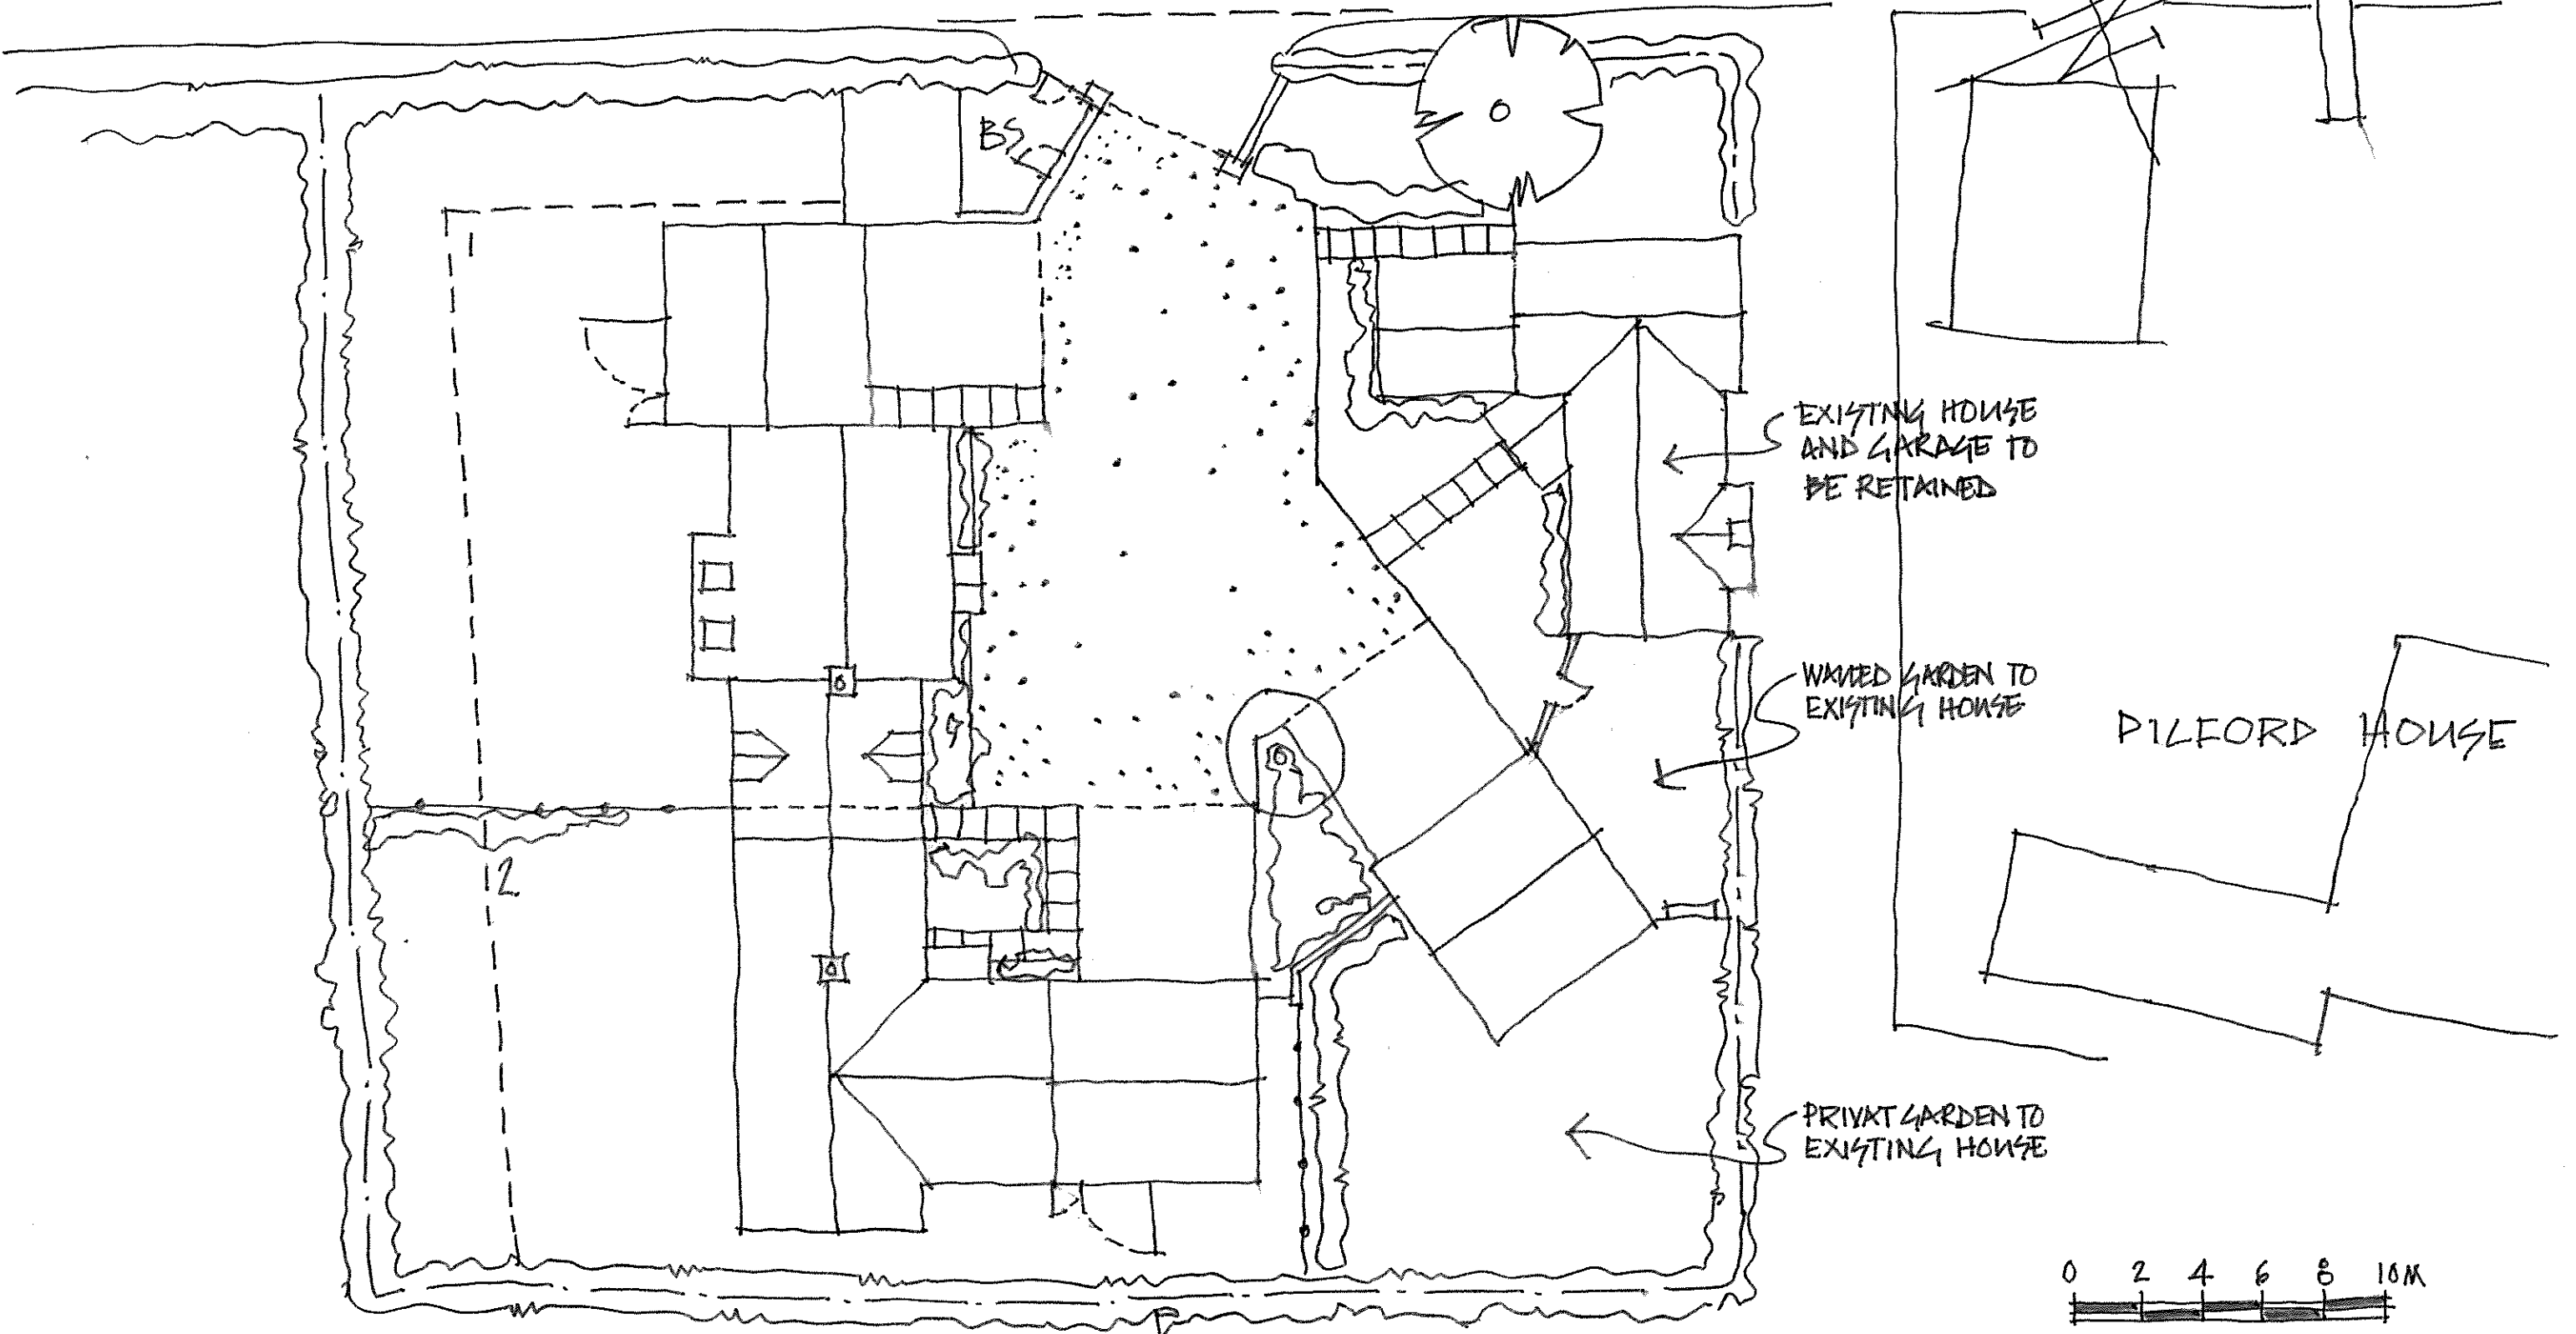


LAND OFF PILKFORD GREEN LANE.

PROPOSED SITE LAYOUT. SCALE 1:200.

NOV. 2018

DRG. No. R0/103.

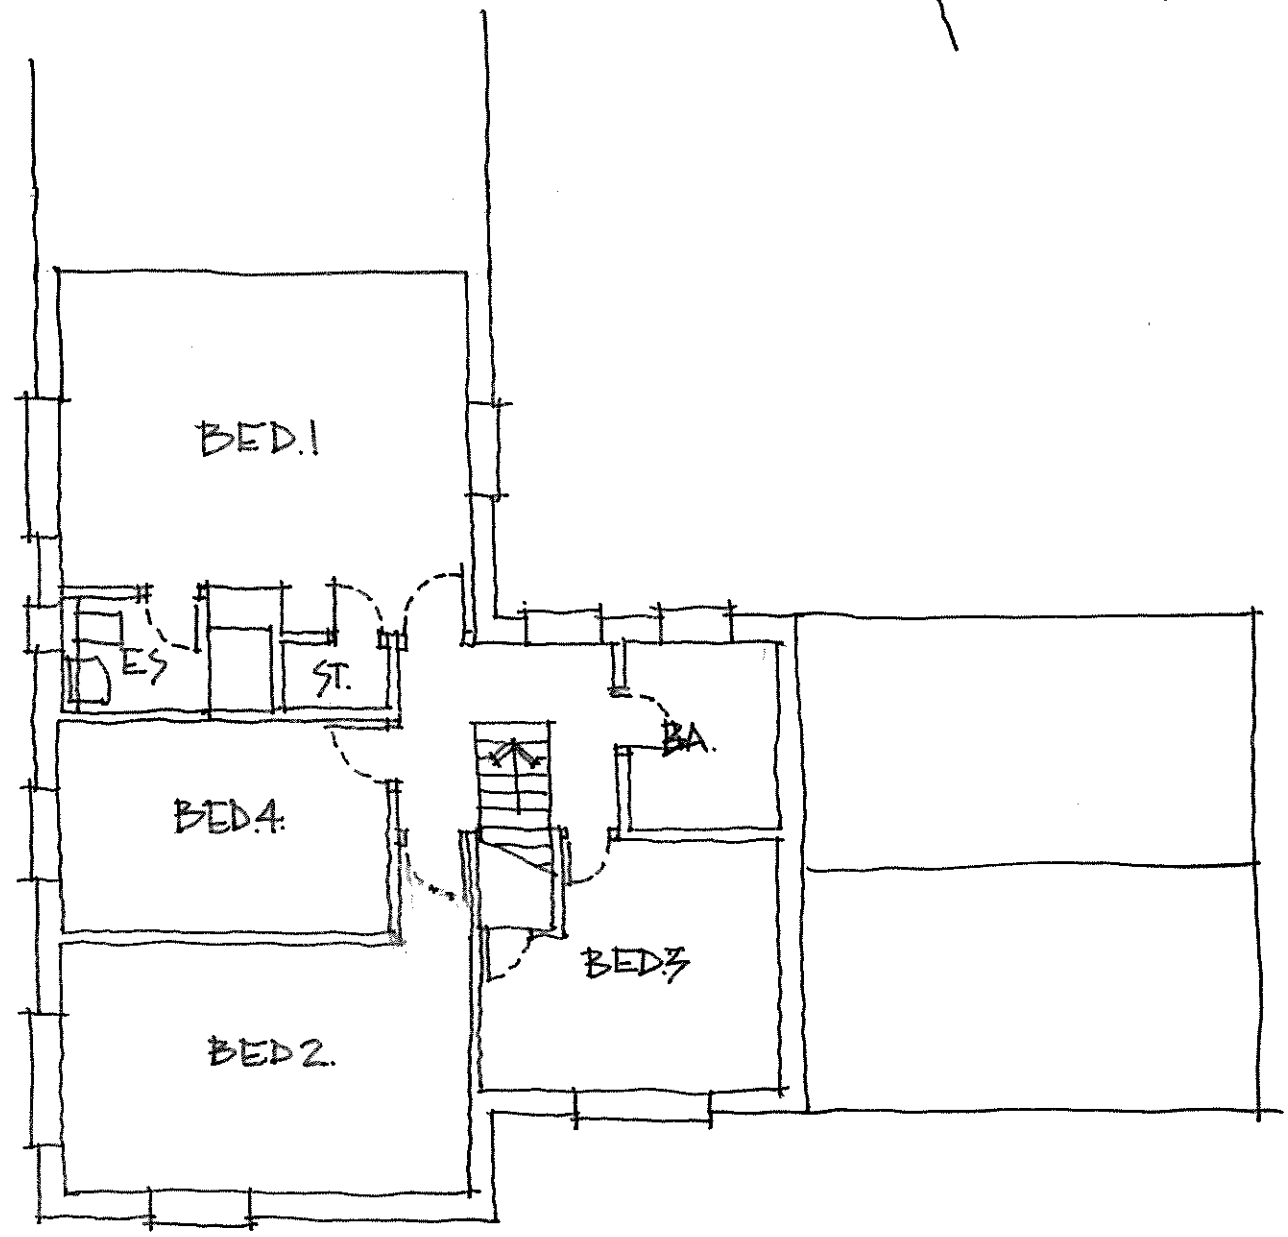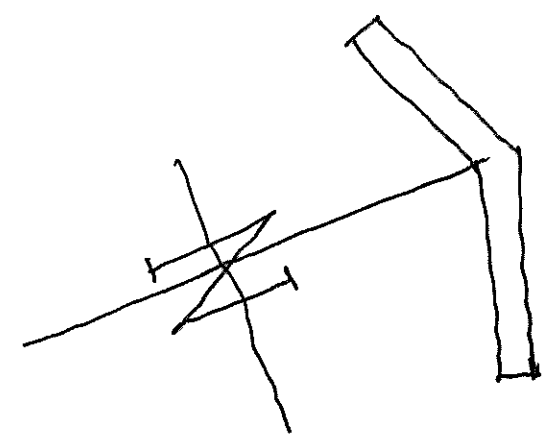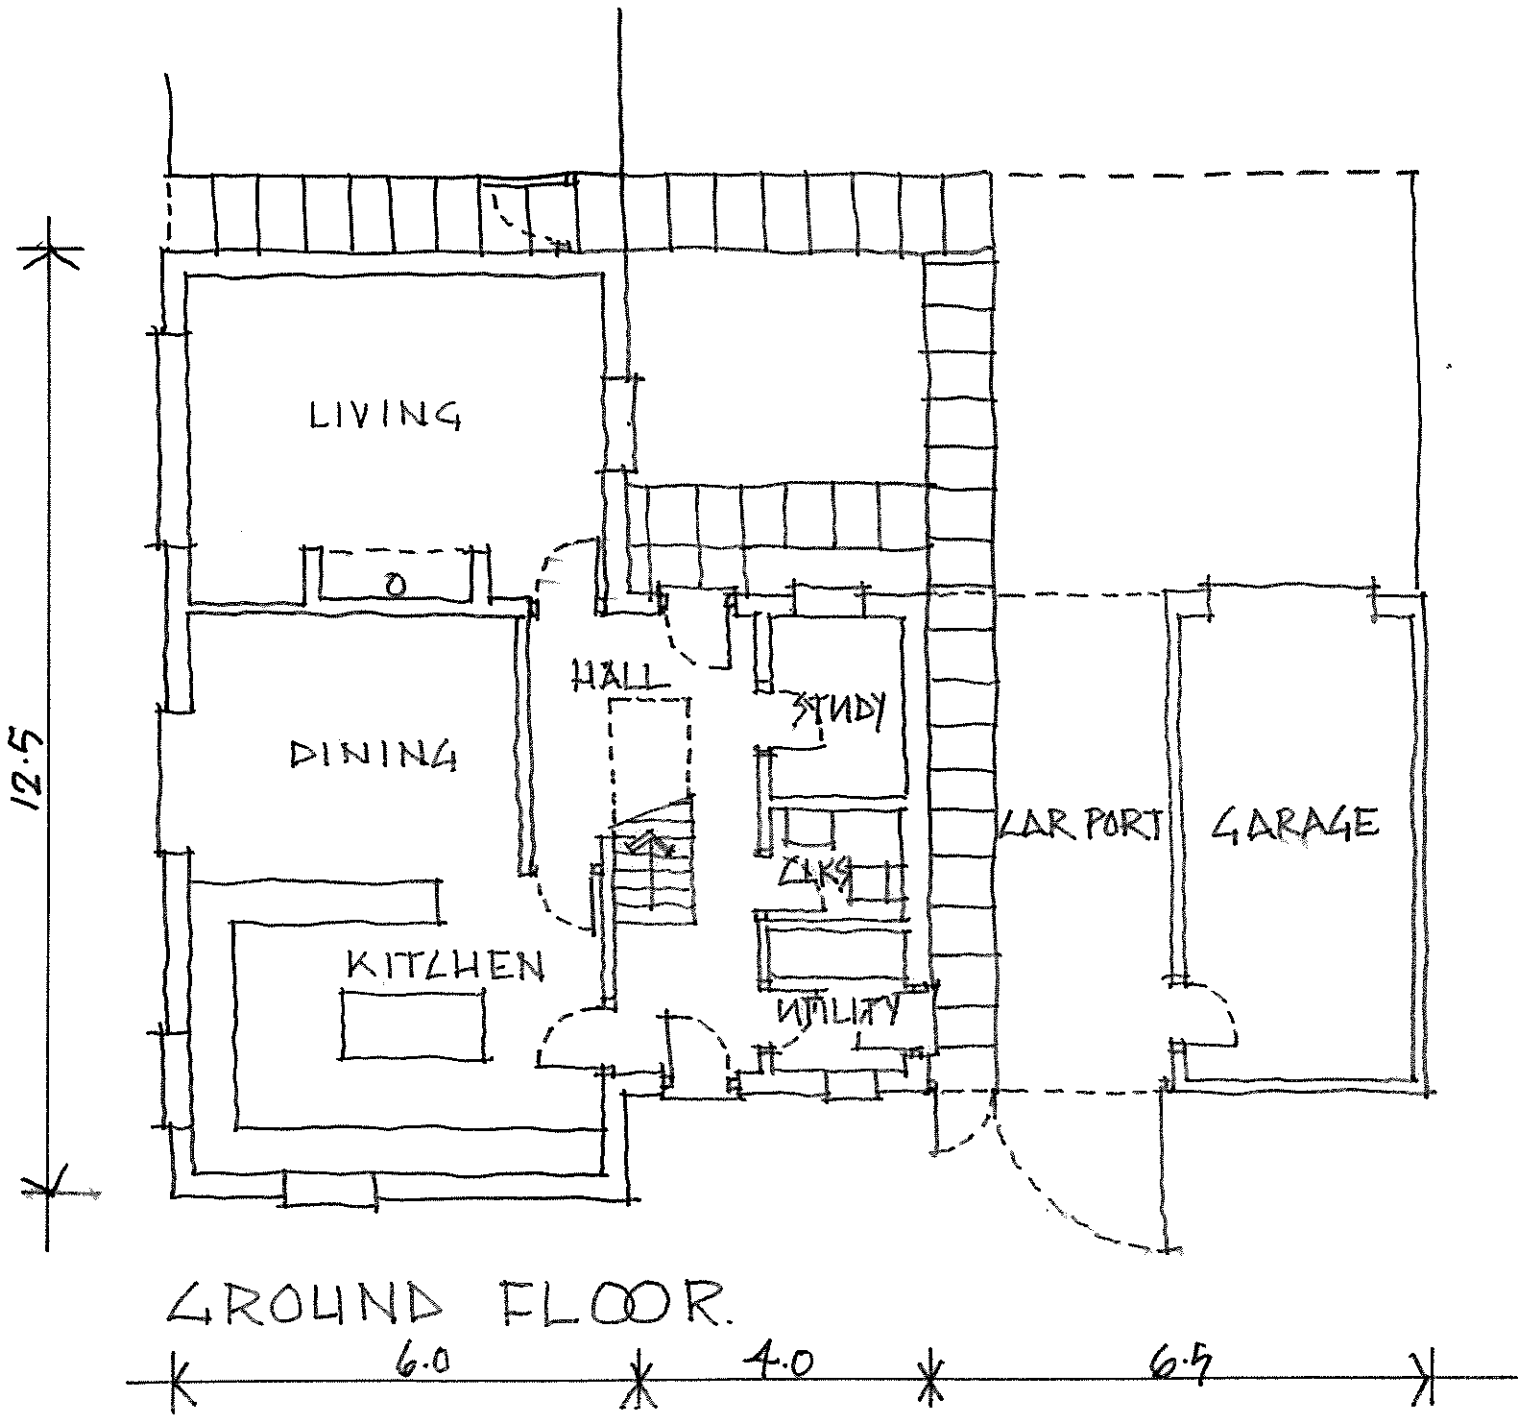

LAND OFF PILKFORD GREEN LANE.

FLOOR PLANS - PLOT 2. SCALE 1:100.

NOV. 2018

DRG. No. R0/105.




FRONT ELEVATION - NORTH



FRONT ELEVATION - WEST.



REAR ELEVATION - SOUTH

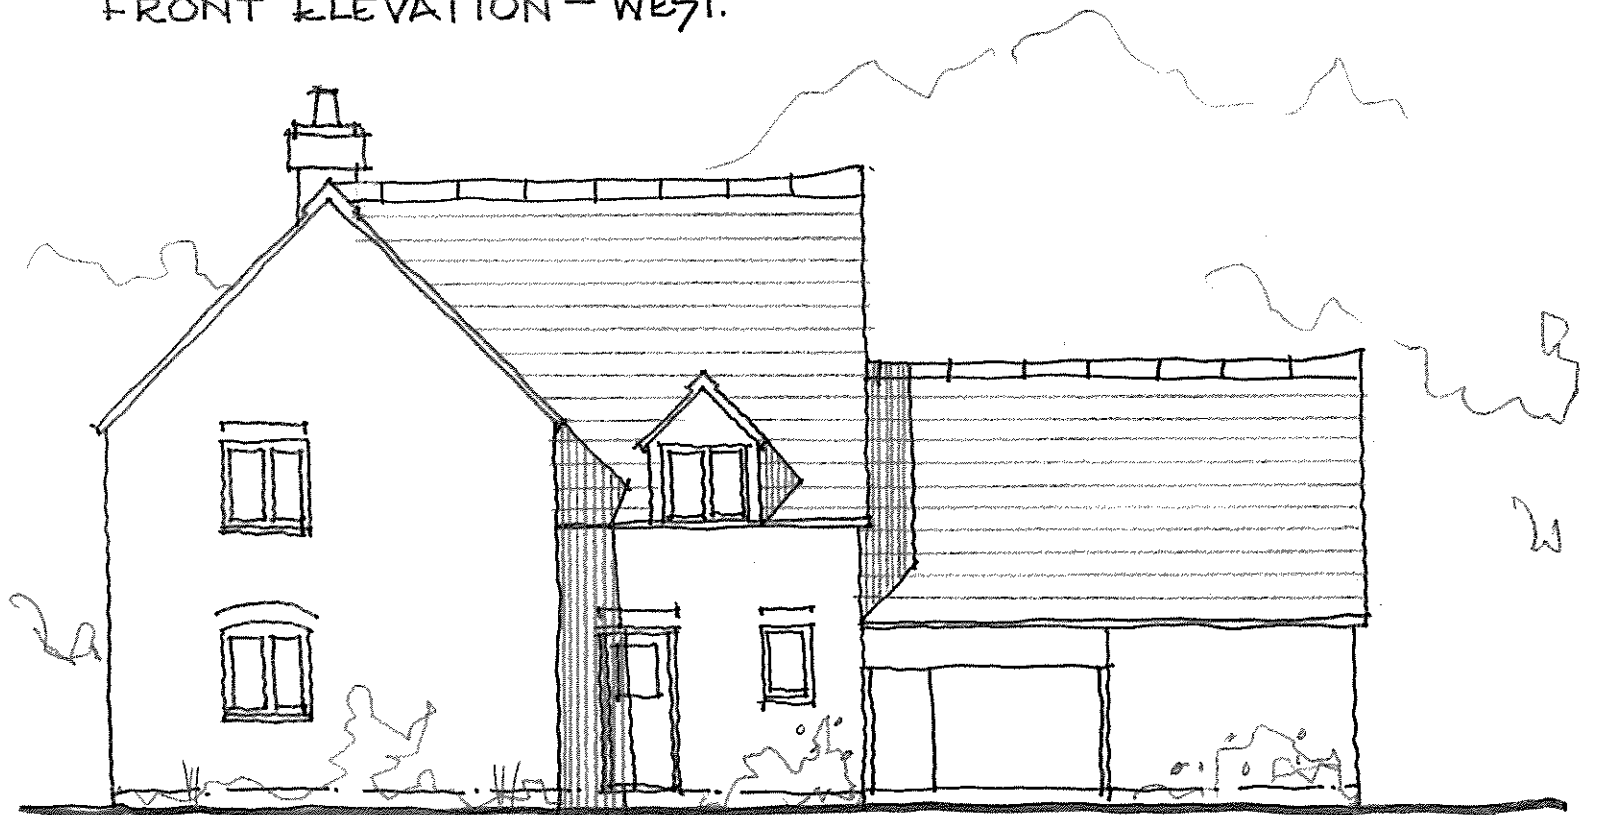

REAR ELEVATION - EAST.



LAND OFF PICKFORD GREEN LAND

ELEVATIONS - PLOT 2

SCALE 1:100

NOV. 2018

DRG. No. R0/107.

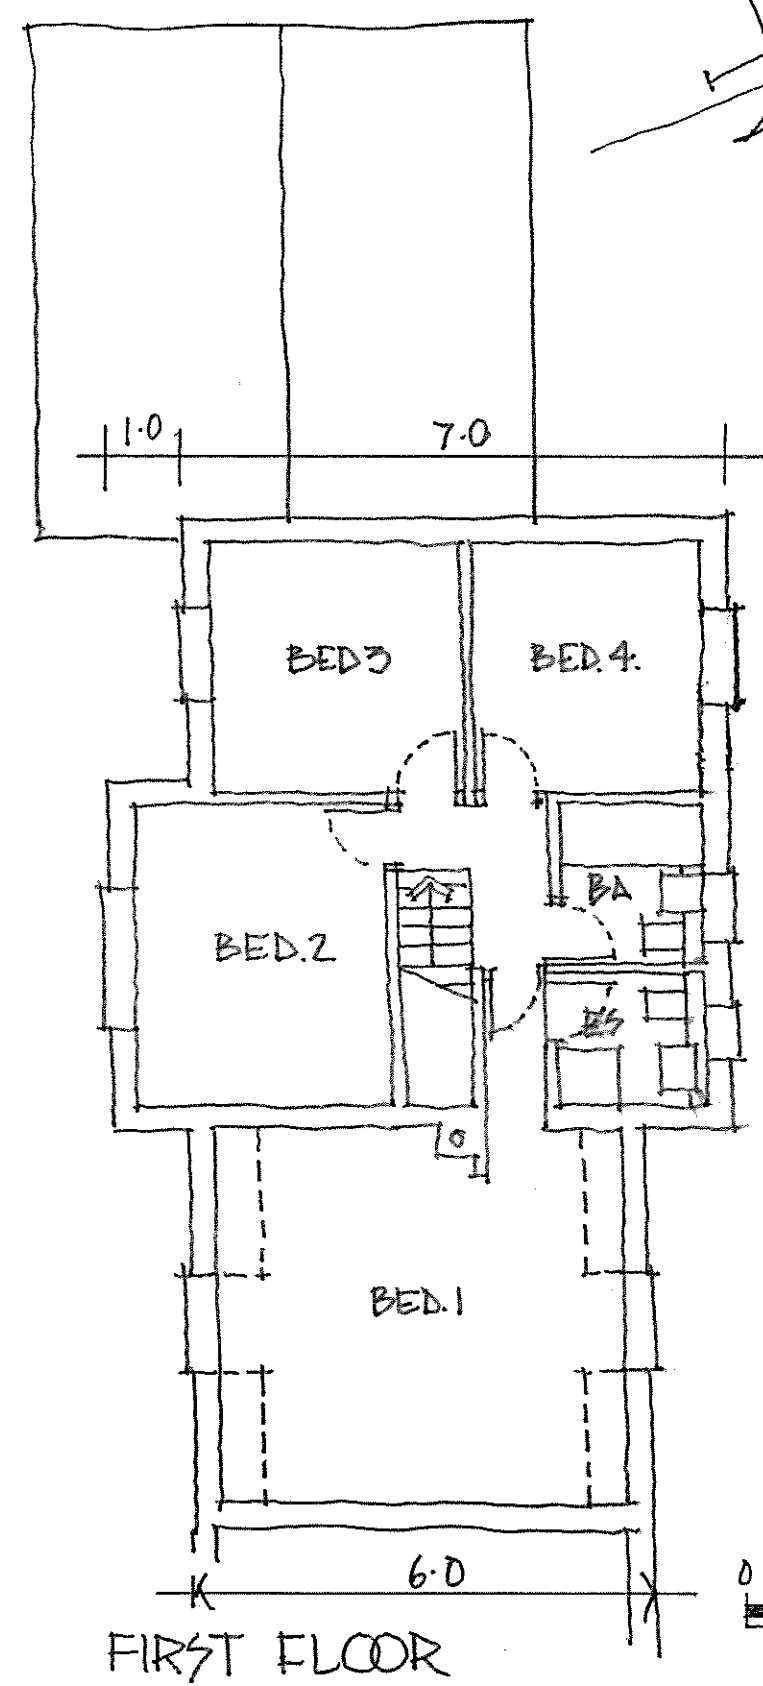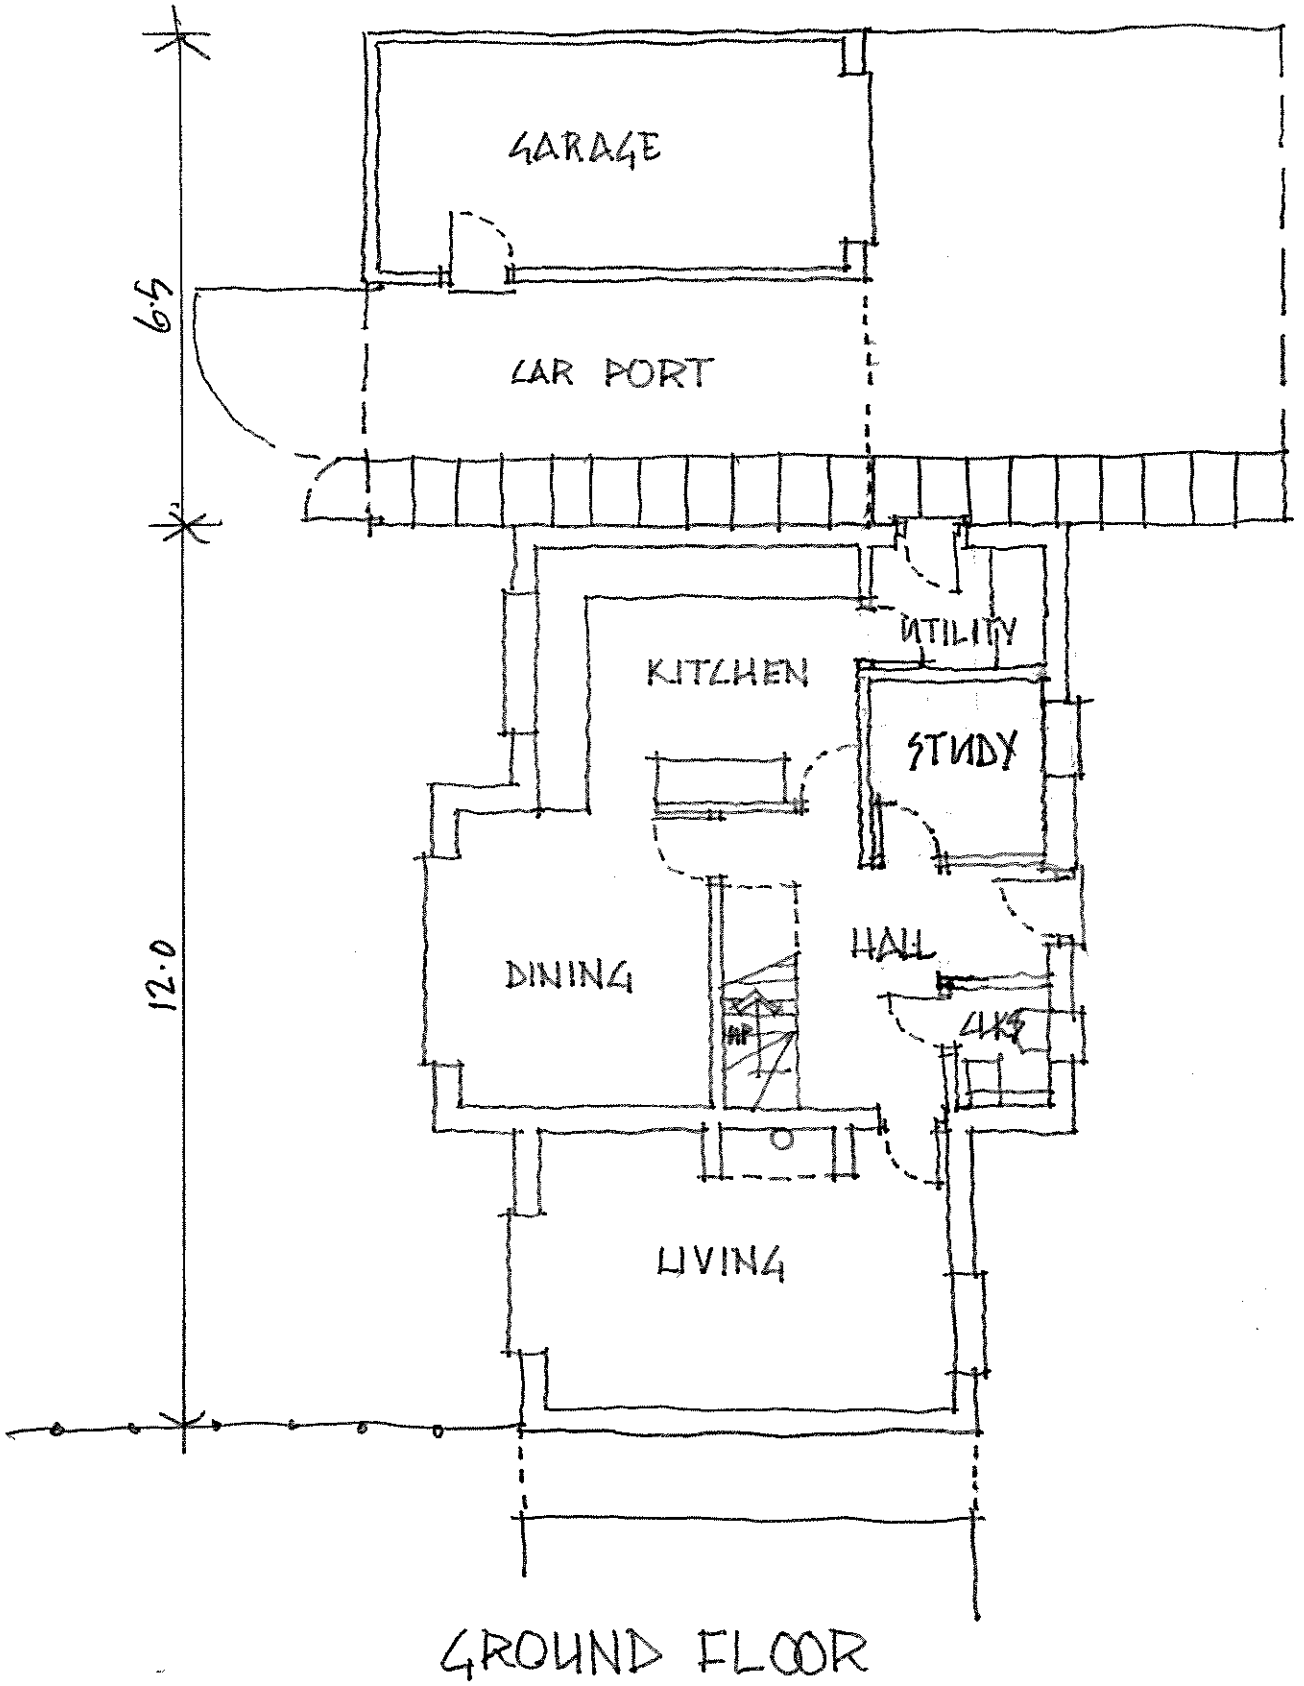


LAND OFF PILKFORD GREEN LANE
 FLOOR PLANS - PLOT 1 SCALE 1:100 NOV. 2018
 DRG. NO. RO. 104.



SIDE ELEVATION



FRONT ELEVATION.

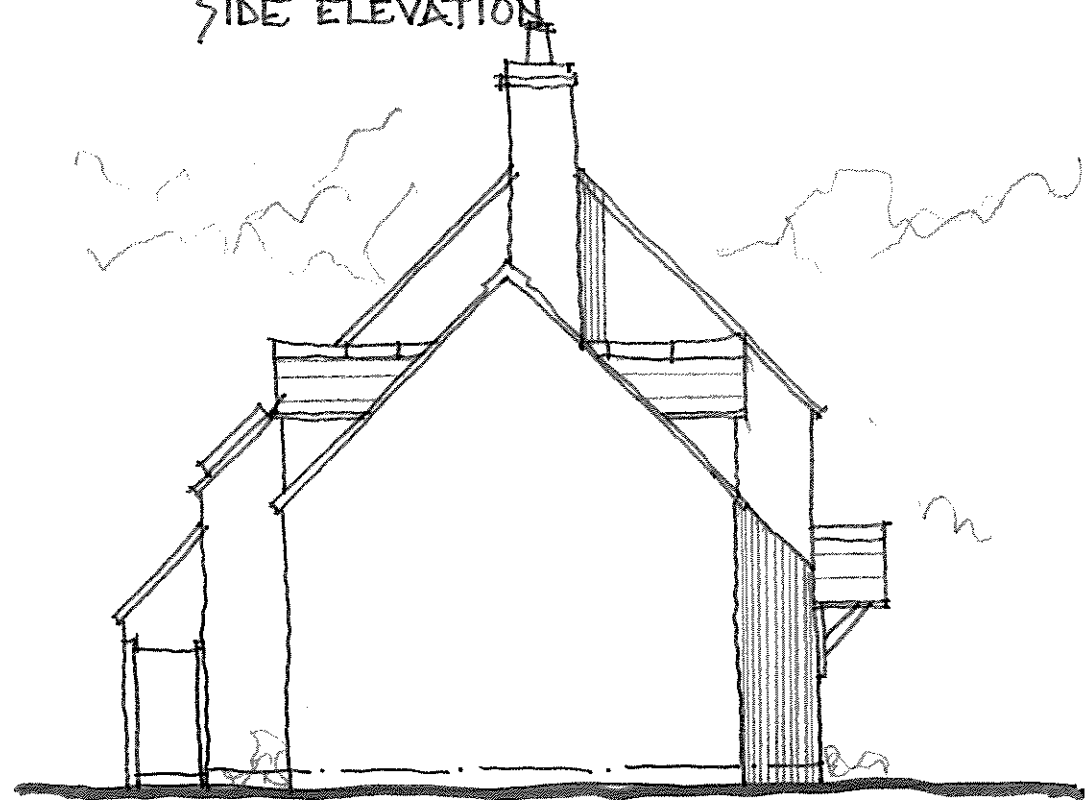

SIDE ELEVATION.



REAR ELEVATION.

LAND OFF PILKFORD GREEN LANE.


ELEVATIONS - PLOT 1.

SCALE 1:100

NOV. 2018.

DRG. NO. R0/106.

PILKFORD GREEN LANE.

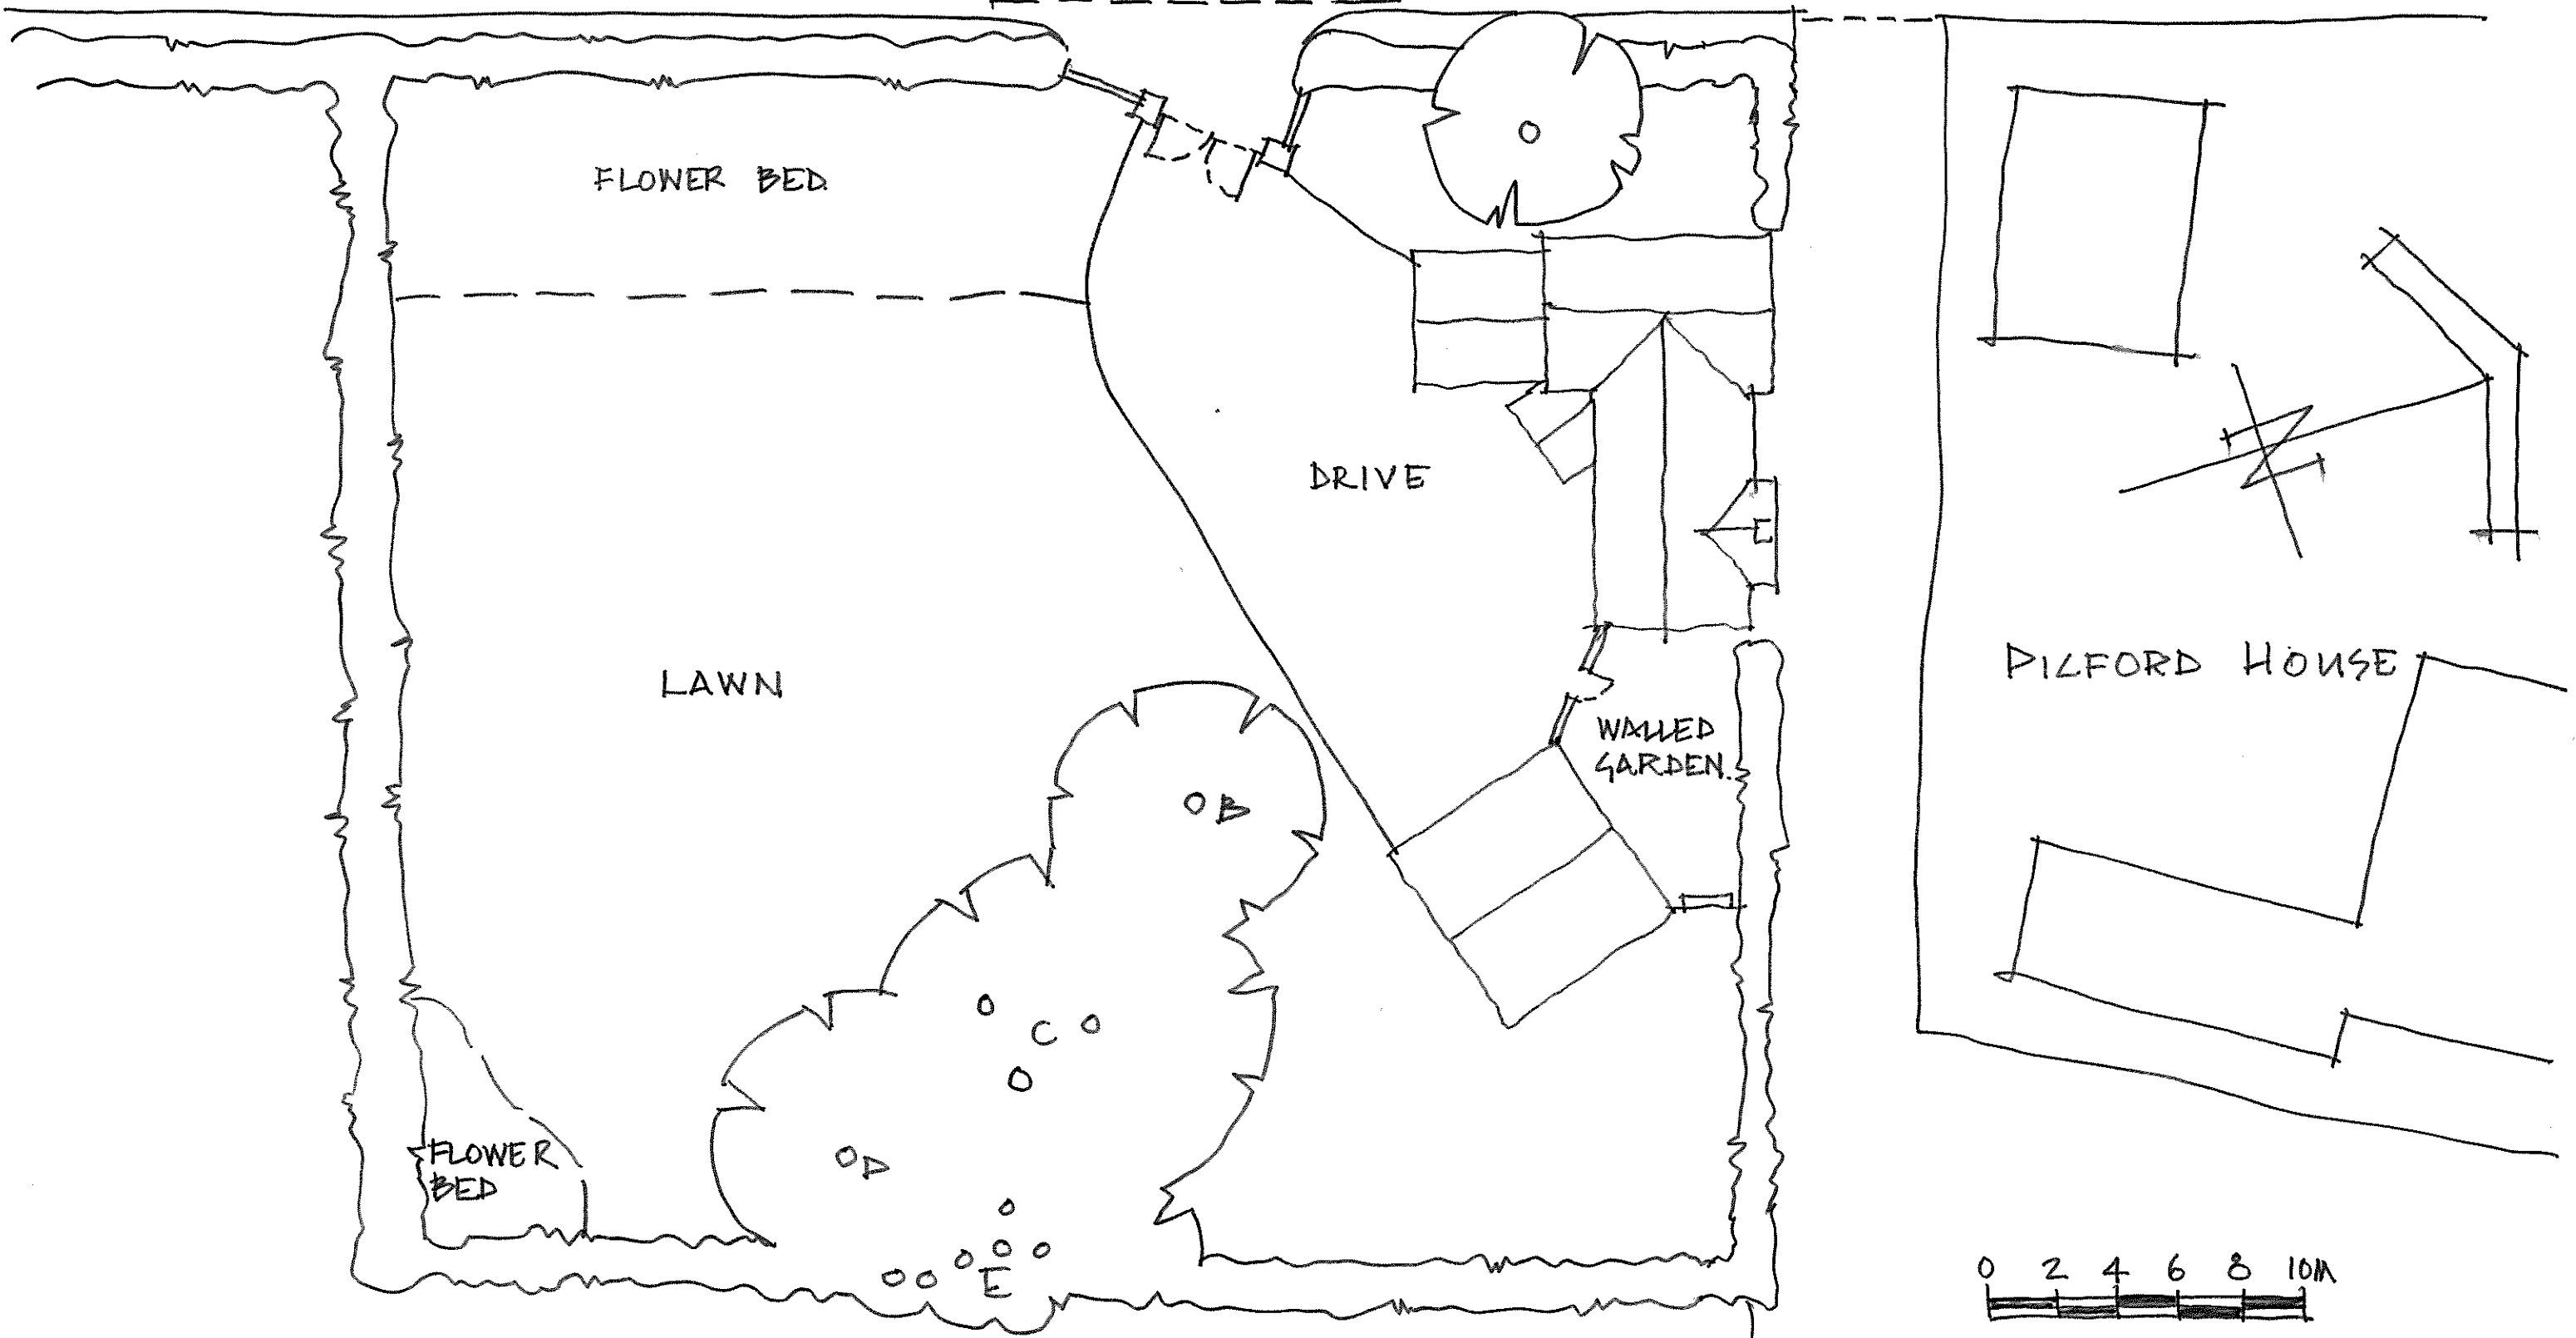

LAND OFF PILFORD GREEN LANE.

EXISTING SITE LAYOUT. SCALE 1:200.

Nov. 2018

DRG. No. R0/102.