


REFERENCE NUMBER:

FUL/2016/3022




SITE:

50 KENPAS HIGHWAY

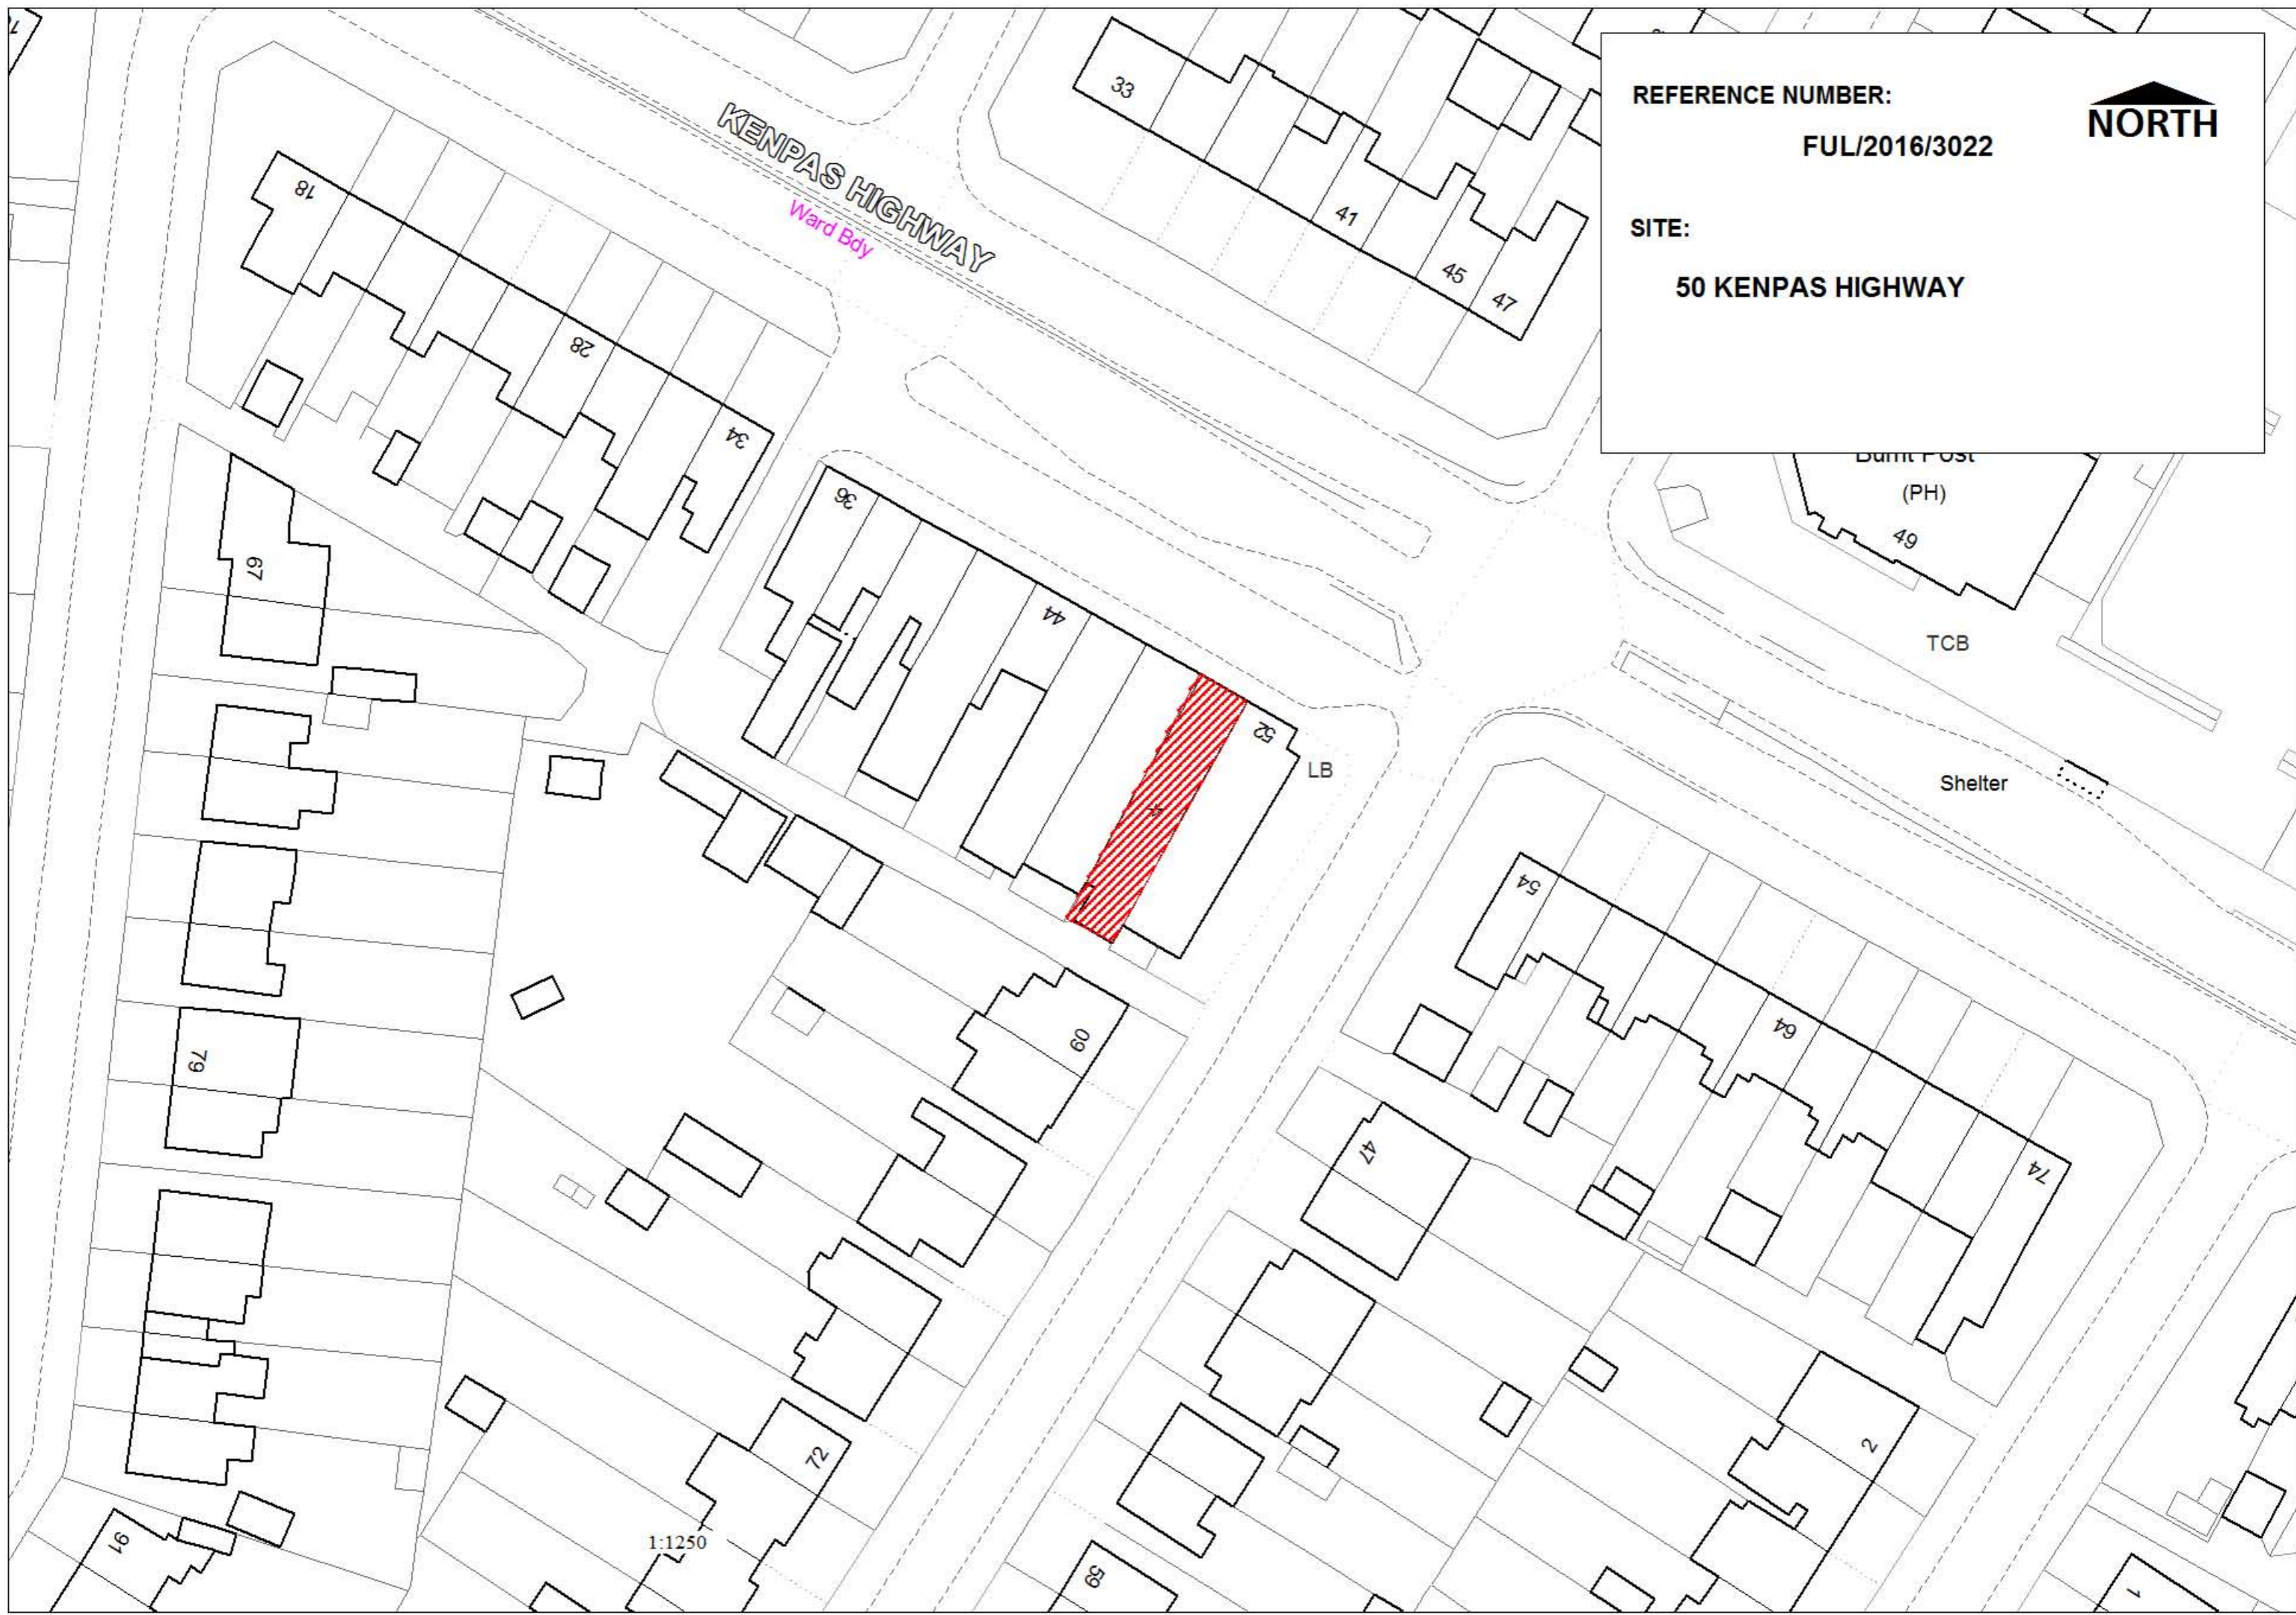

Ancillary Takeaway Application at 'Ginger Orange' Restaurant, 50 Kenpas Highway, Coventry.

GENERAL NOTES
 DRAWING CAN BE SCALED FOR PLANNING PURPOSES ONLY BUT IF IN ANY DOUBT ABOUT A DIMENSION OR ANY OF THE DRAWING INFORMATION PLEASE ASK CDRB ARCHITECTS.

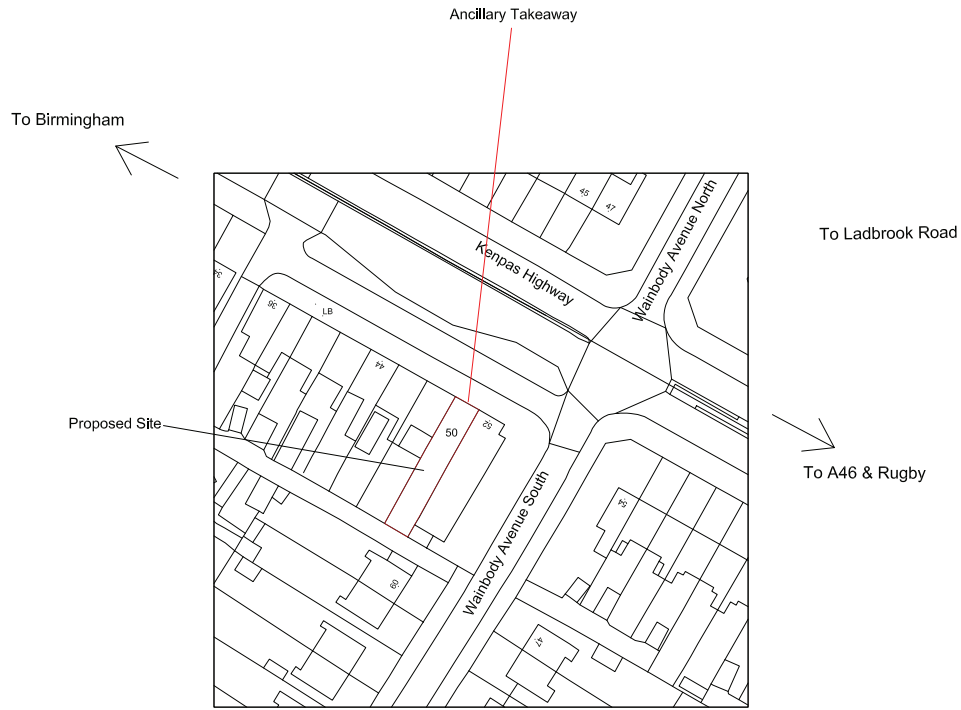

Block Plan
 Scale 1:500 @ A1



Location Plan
 Scale 1:1250 @ A1



PLANNING SUBMISSION

rev	date	by	check
cdrb architects ltd 8 The Square, Kenilworth, CV9 1EF.			
Job title Change of Use Planning Application for Restaurant with Ancillary Takeaway at 'Ginger Orange' Restaurant, 50 Kenpas Highway, Coventry.			
Drawing title Block Plan and Site Plan			
scale	drawn by	date	checked by
1:500 @ A1	CR	December 2016	CDRB
job no.	drawing no.	revision	
T803	AL (P) 00	-	