

LICHEN GREEN

REFERENCE NUMBER:



HH/2017/0991

SITE:

1 ALDRIN WAY

BRANSFORD AVENUE

ALDRIN WAY

1:1250


LB




This drawing is the property of SPG DESIGN LIMITED. Copyright is reserved by them and no part of this drawing may be reproduced in any form, material or electronic format without the written consent of the copyright owner. The drawing is issued on the condition that it is not copied, reproduced, retained or disclosed to any unauthorised person, either wholly or in part without the consent in writing of:

Do not scale off this drawing - All dimensions and setting out to be verified on site. If in doubt contact the originator for clarification.


NOTES:

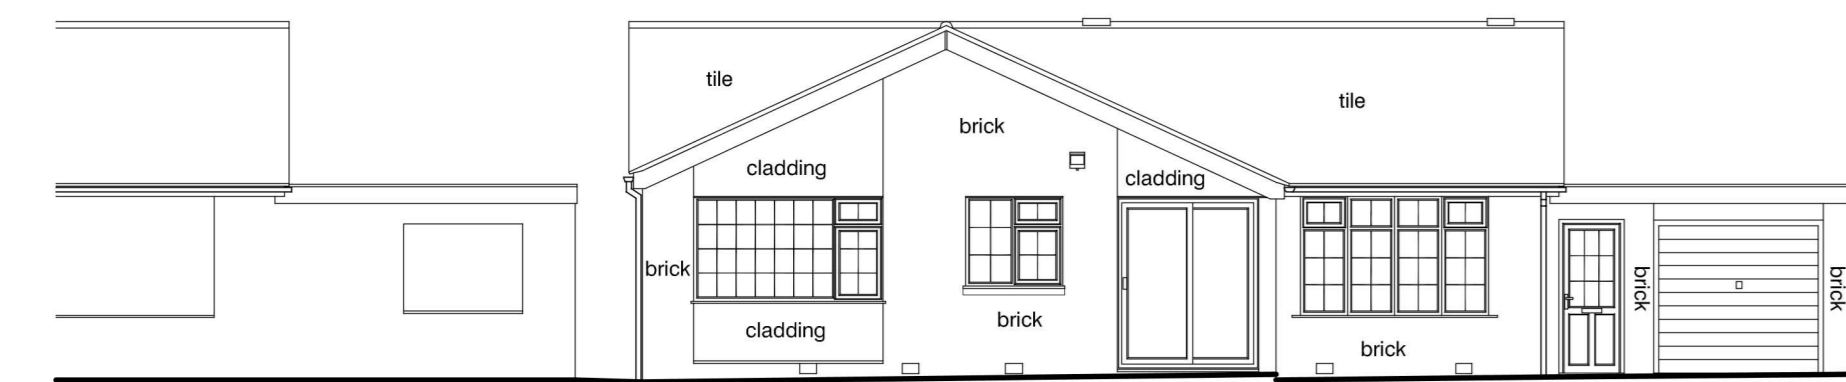


Proposed FRONT ELEVATION - No Change
Metres 0 1 2 3 4 5
millimetres 0 100 200 300 400 500

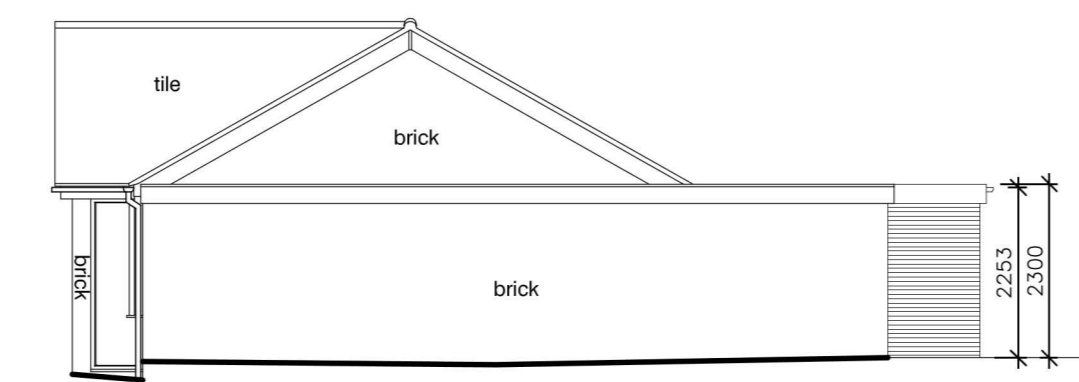


Proposed SIDE ELEVATION

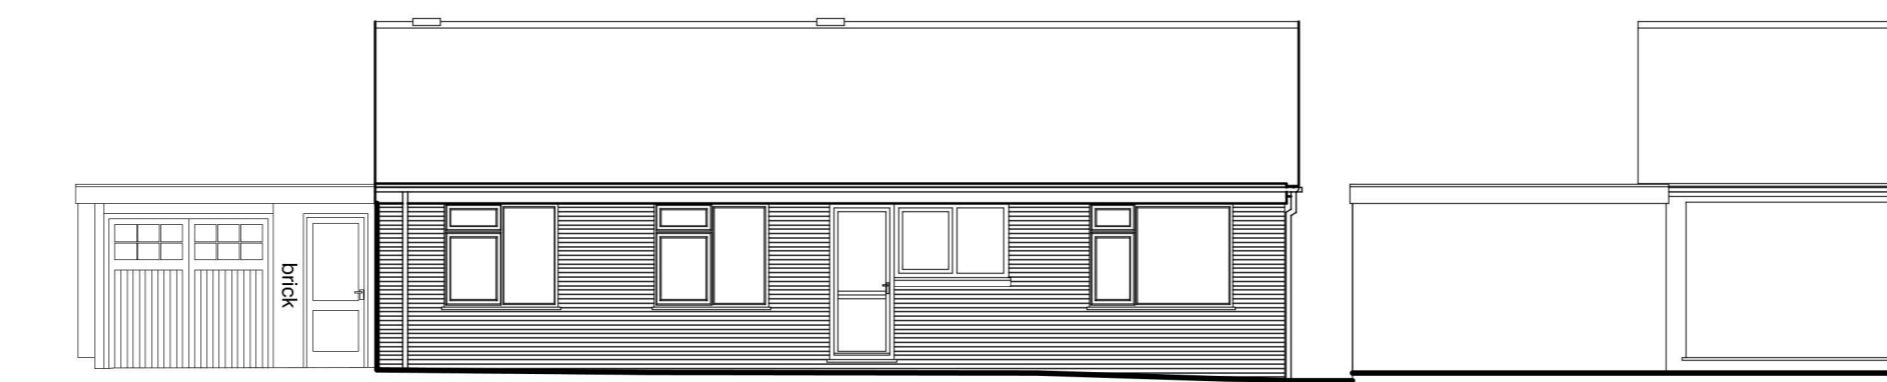


Proposed REAR ELEVATION

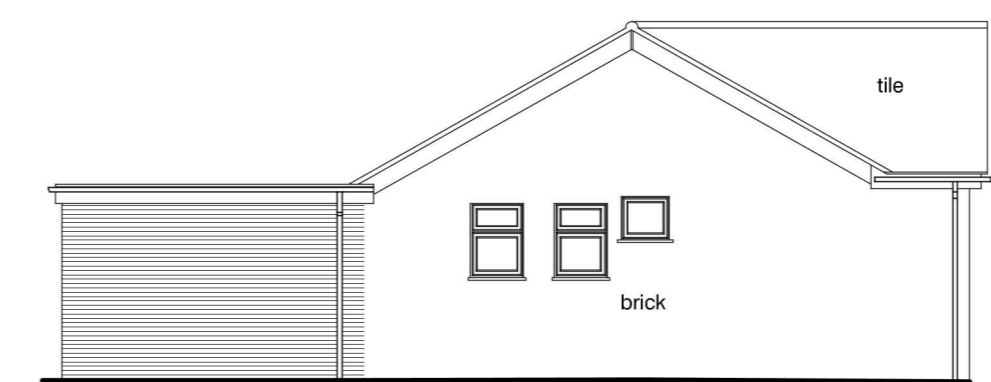


Proposed SIDE ELEVATION

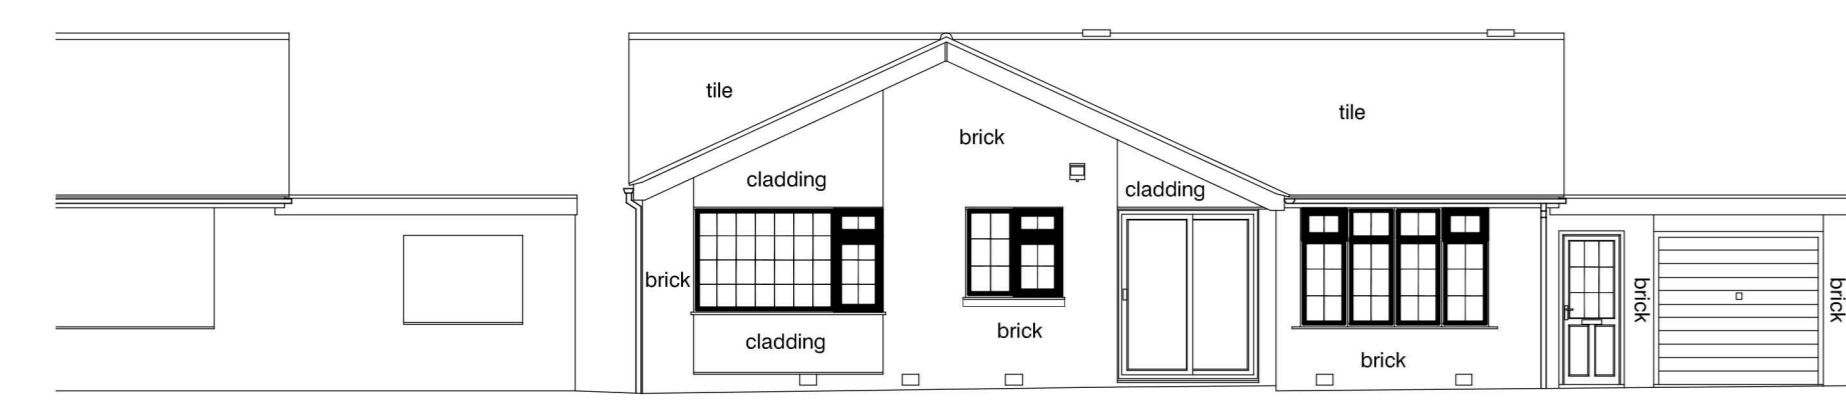


EXISTING FRONT ELEVATION
Metres 0 1 2 3 4 5
millimetres 0 100 200 300 400 500

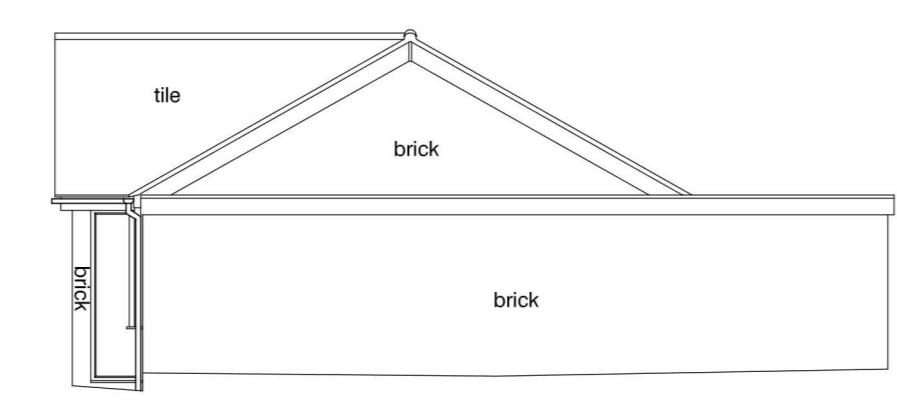

EXISTING SIDE ELEVATION

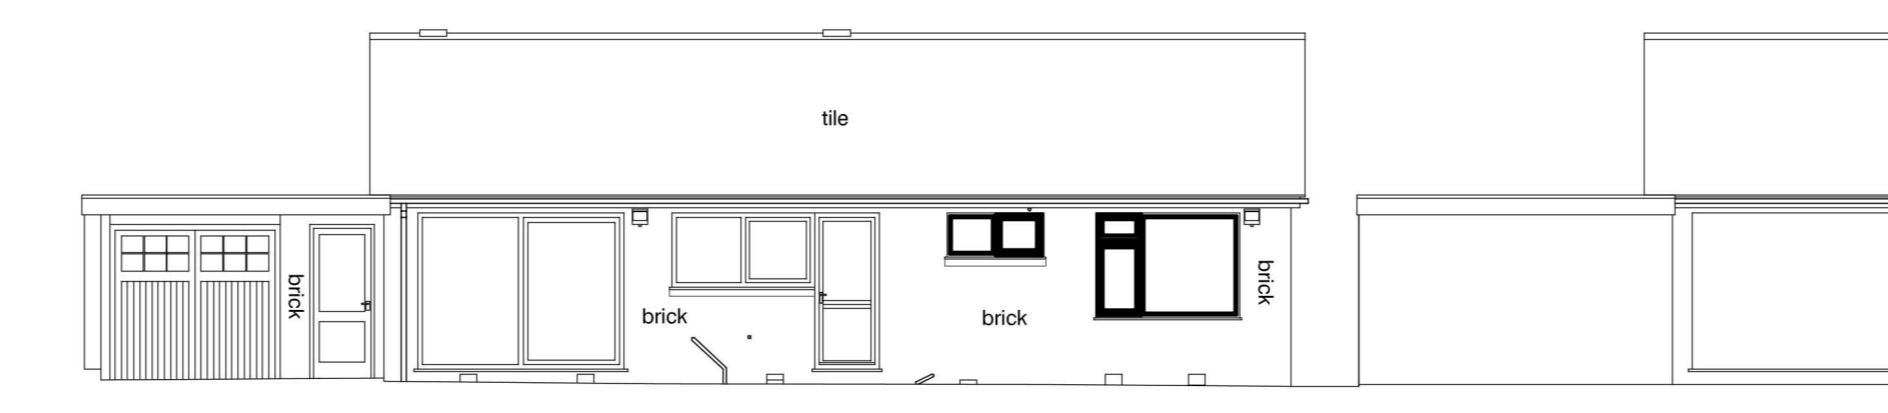


EXISTING REAR ELEVATION

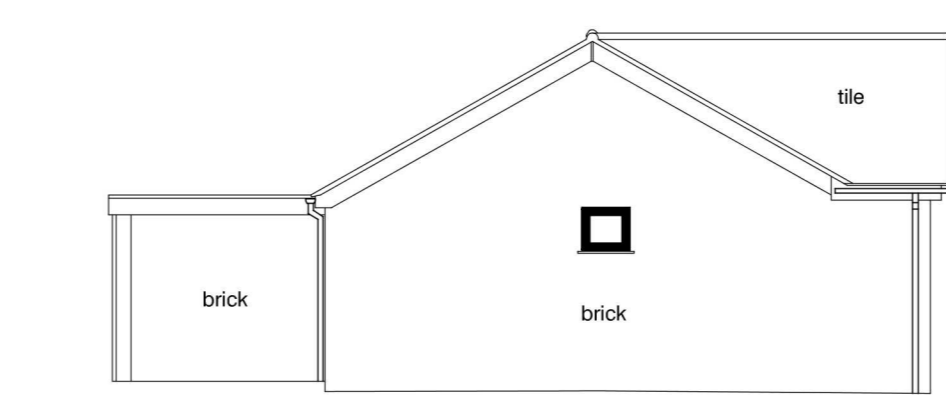


EXISTING SIDE ELEVATION

Level Datum 45.00m

Level Datum 45.00m

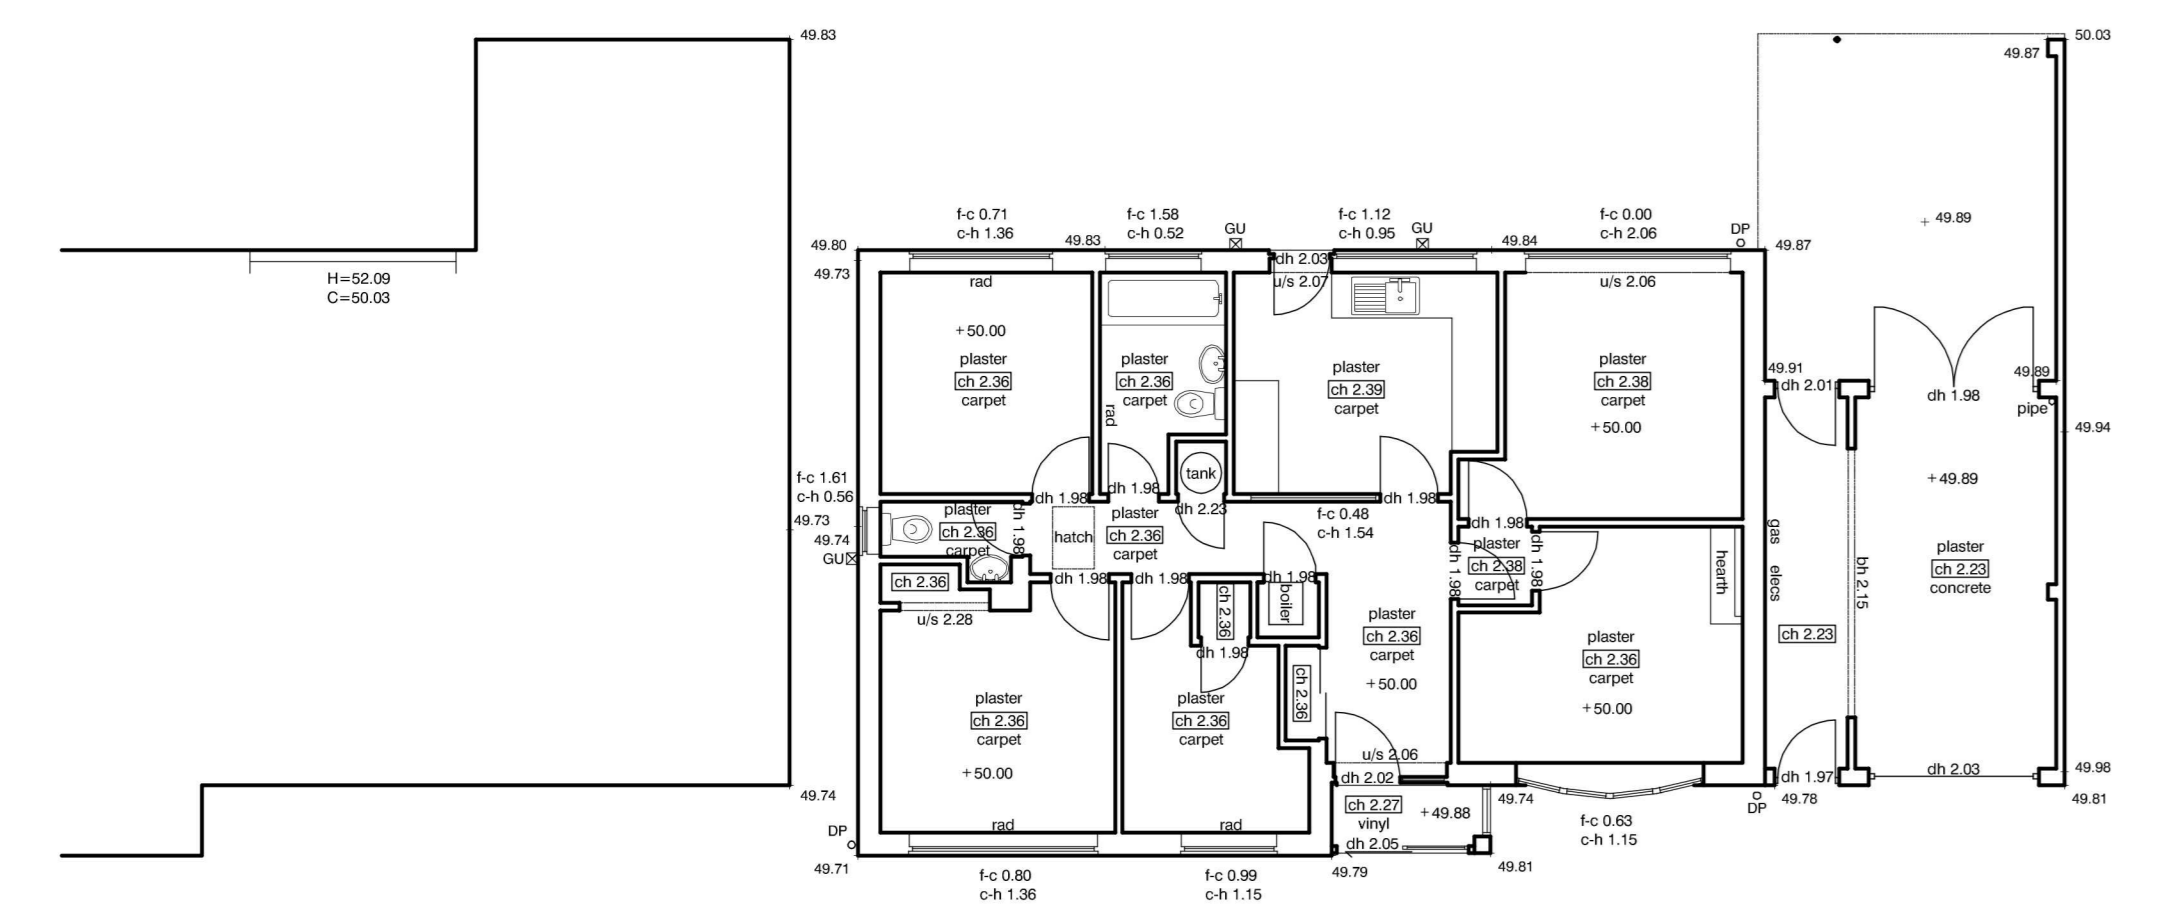


EXISTING GROUND FLOOR PLAN
Metres 0 1 2 3 4 5
millimetres 0 100 200 300 400 500

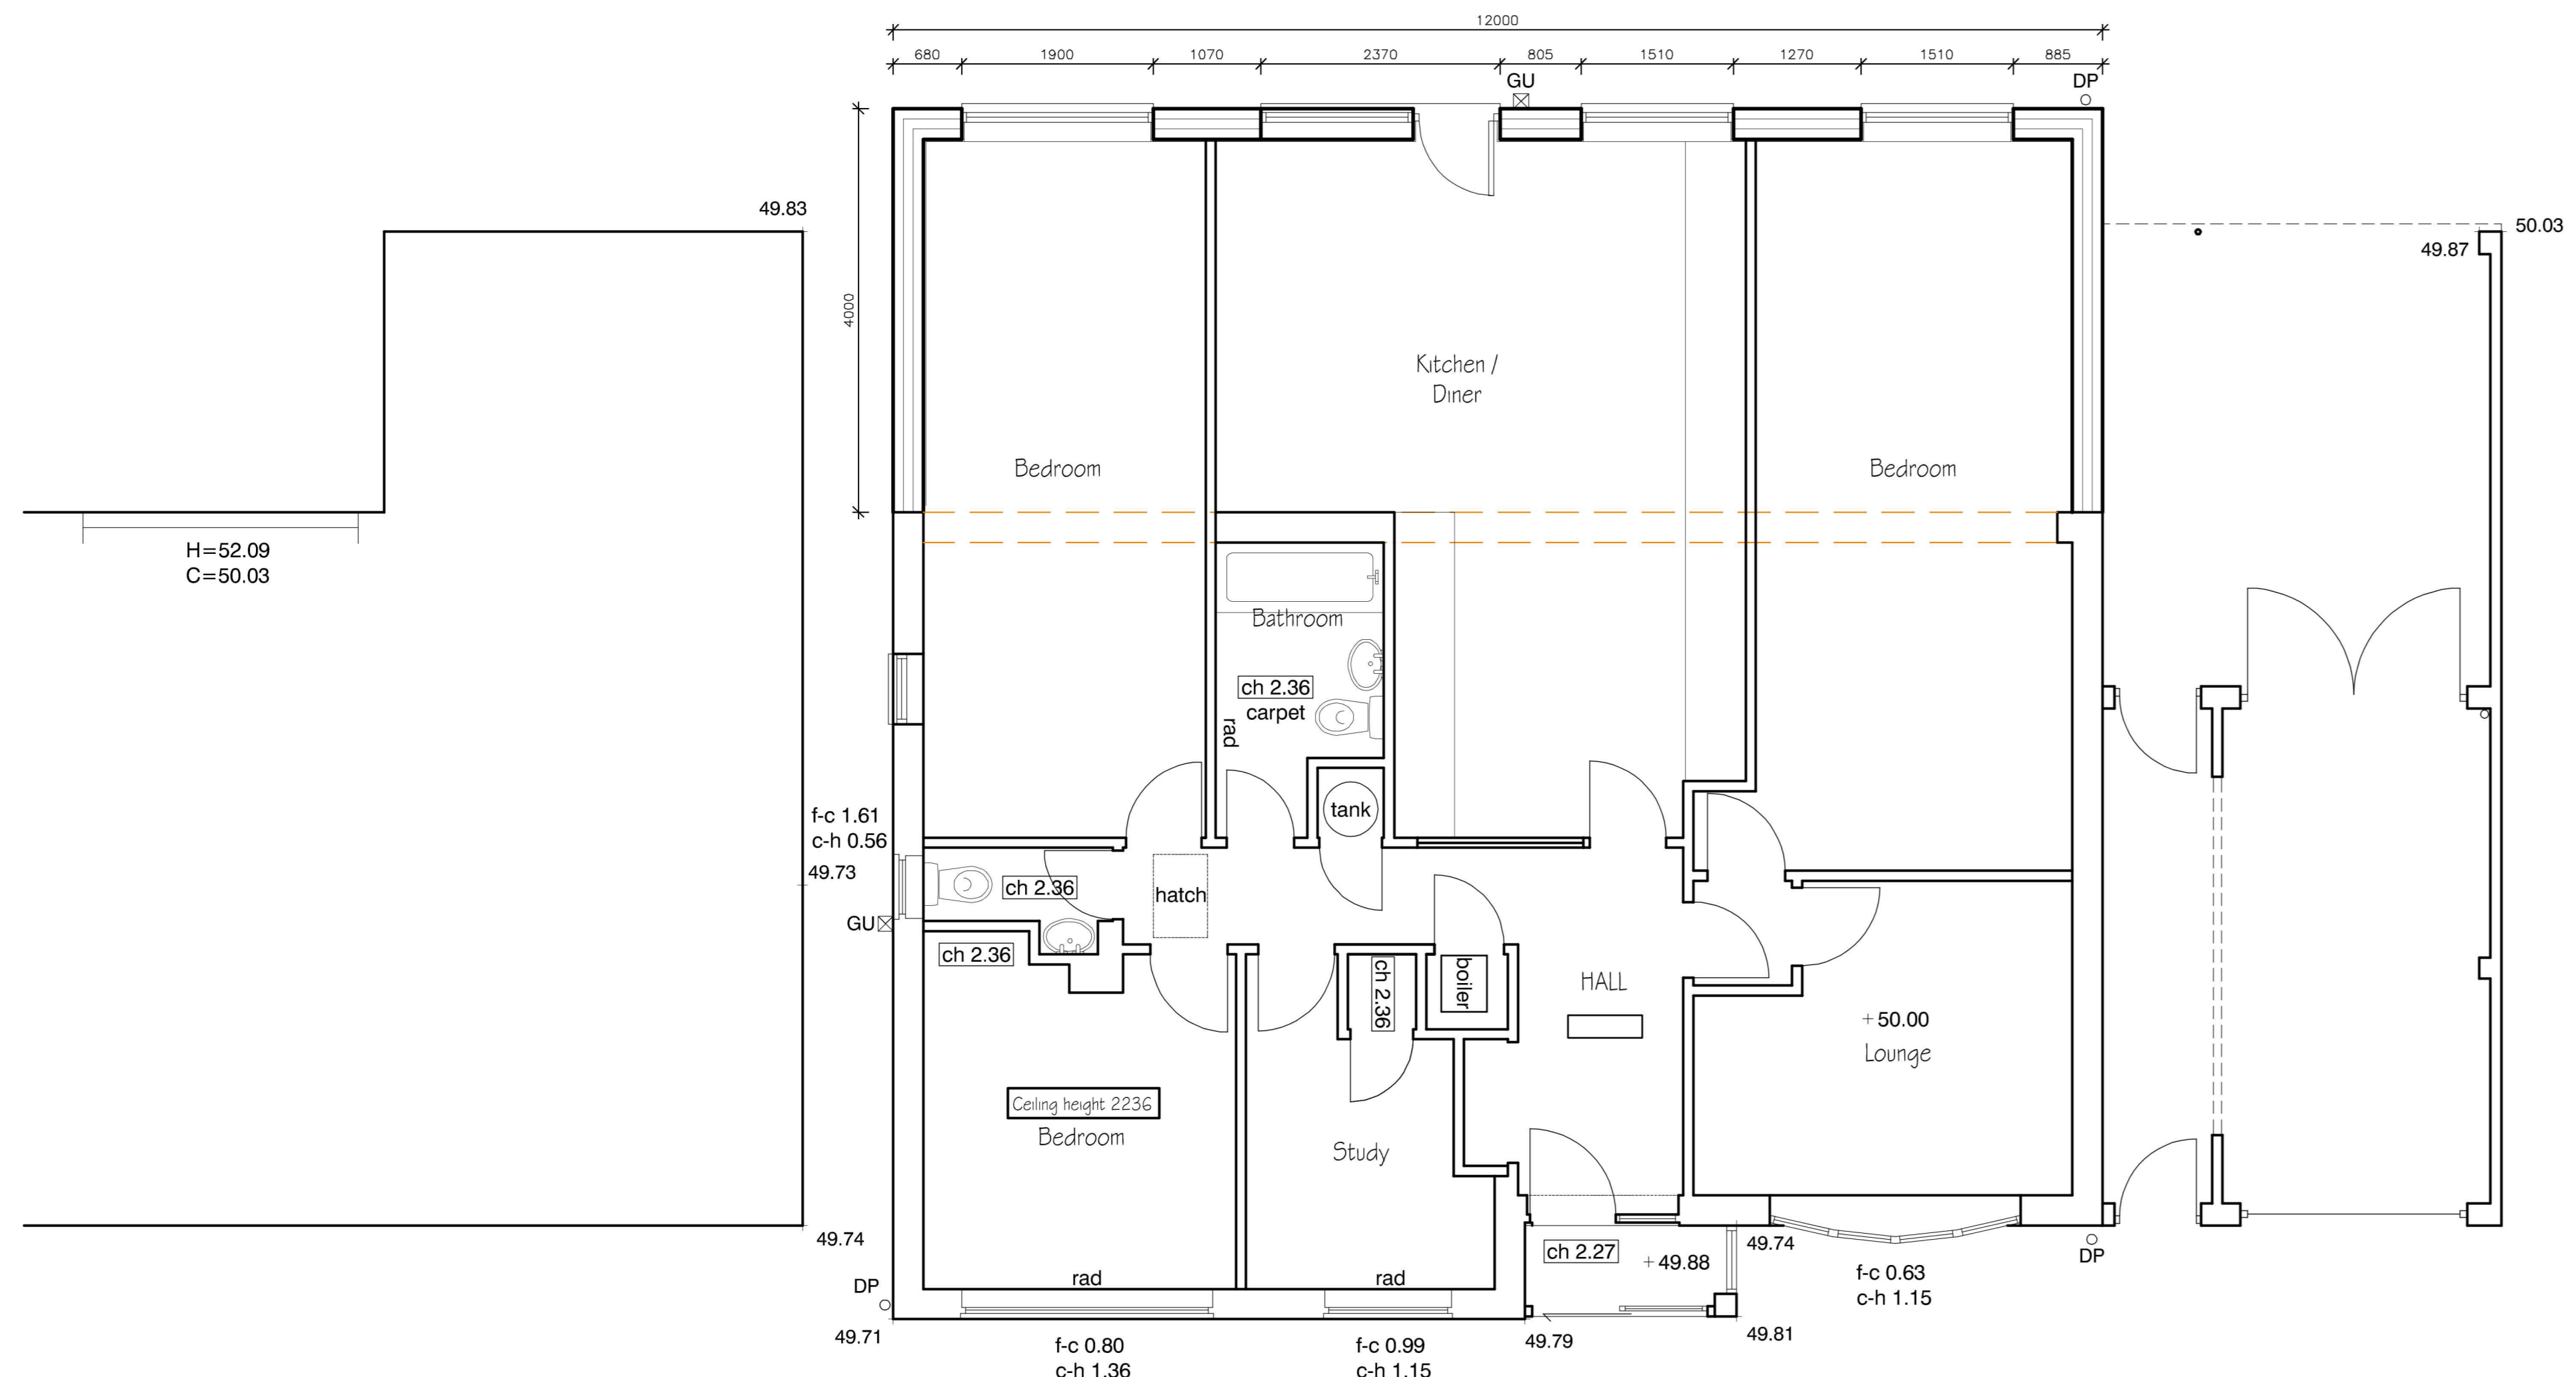

Proposed GROUND FLOOR PLAN
Metres 0 1 2 3 4 5
millimetres 0 1000 2000 3000 4000 5000

cl=49.71
il=49.96
0.100

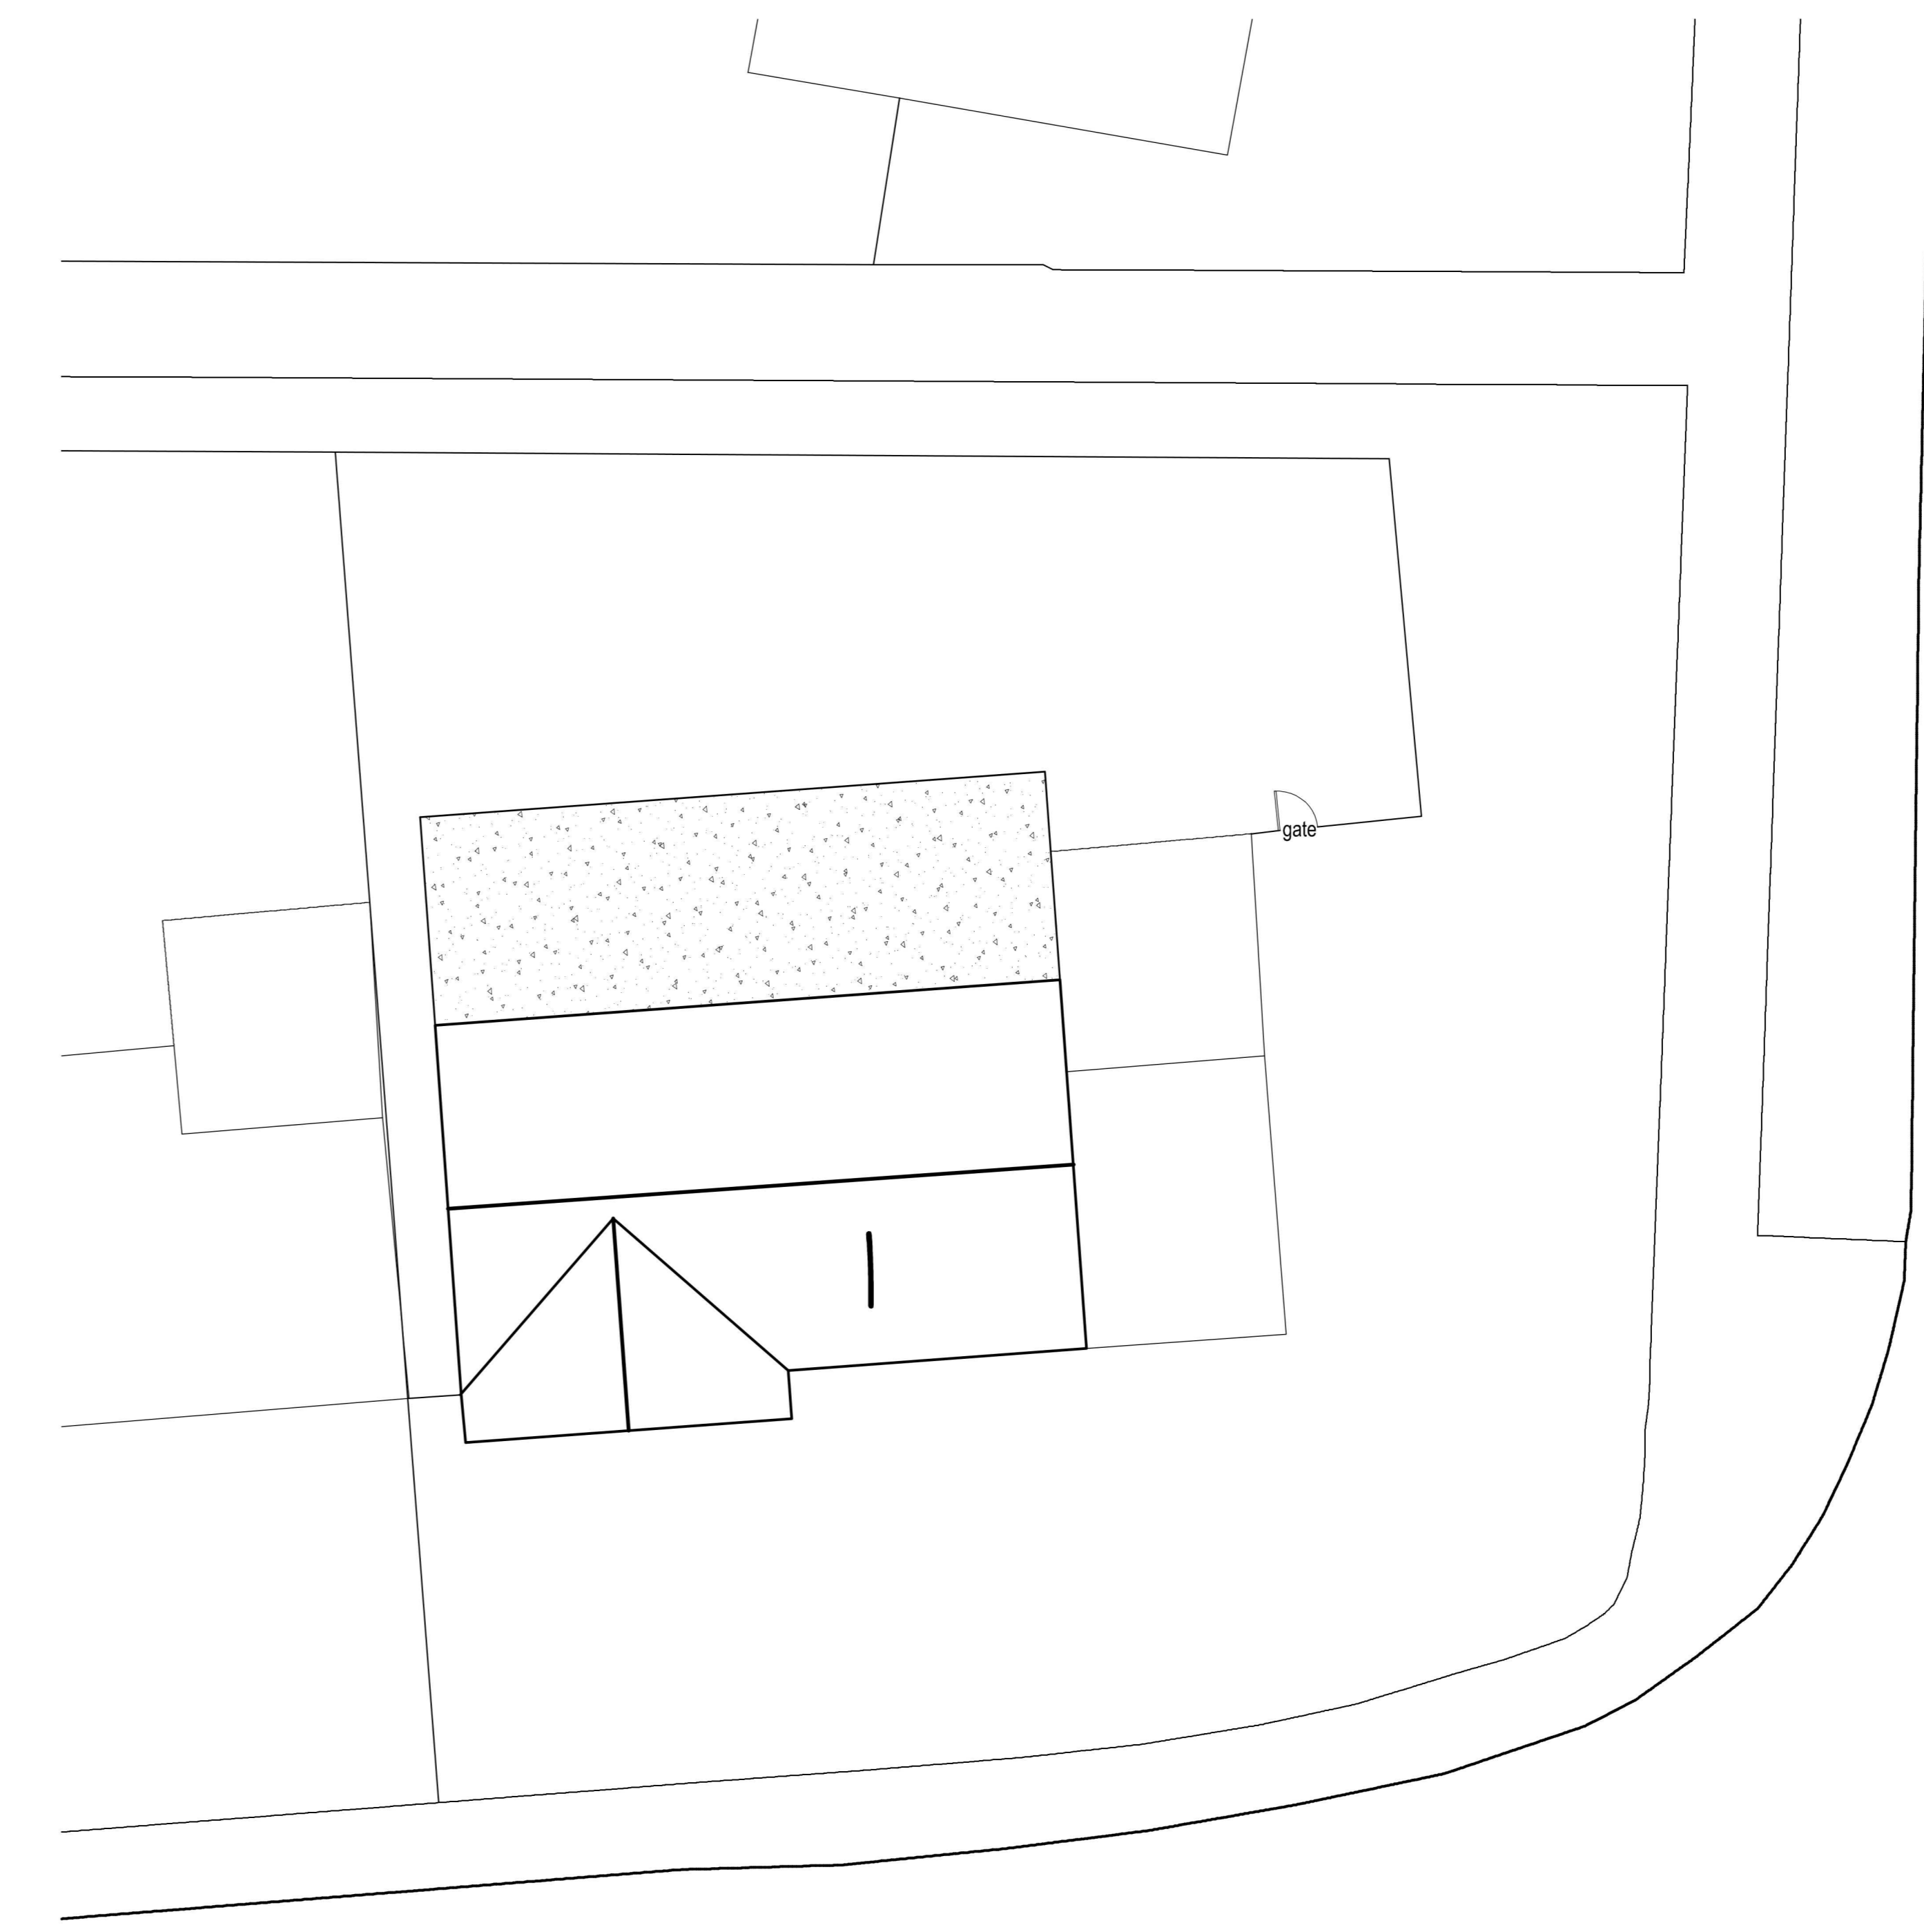

Proposed SITE BLOCK PLAN
SCALE 1/100
THERE ARE NO TREES BEING AFFECTED BY THE PROPOSAL

Rev	Date	Description	By	Chkd
A	May 17	Domestic application	SG	

Drawing Status:

Preliminary For Approval

For Tender For Construction

For Comment For Record

Client:

Consultant
ARCHITECTURAL CONSULTANTS
1160 Elliot Court Herald Avenue Coventry CV5 6LB
t: 01676 540564 www.spg-design.com

Site Location
1 Aldrin Way Coventry CV4 7DP

Project Title:
Single storey rear extension

Drawing Title:
Existing and proposed drawings

Project No: 7124	Draw No: 03	Revision: A
Drawn: SG / JJ	Scale: 1:50 1:100 @ A0	Date: Dec 2016

COPYRIGHT © 2004 SPG DESIGN LTD.
ALL RIGHTS RESERVED.