

REFERENCE NUMBER:

HH/2017/1954

  
NORTH

SITE:

25 ST PAULS ROAD

Factory

Vicarage

15

21

33

31

35

45

99.7m

ST PAUL'S ROAD

24

36



36a

42  
Surgery

52

1:1250

NOTES

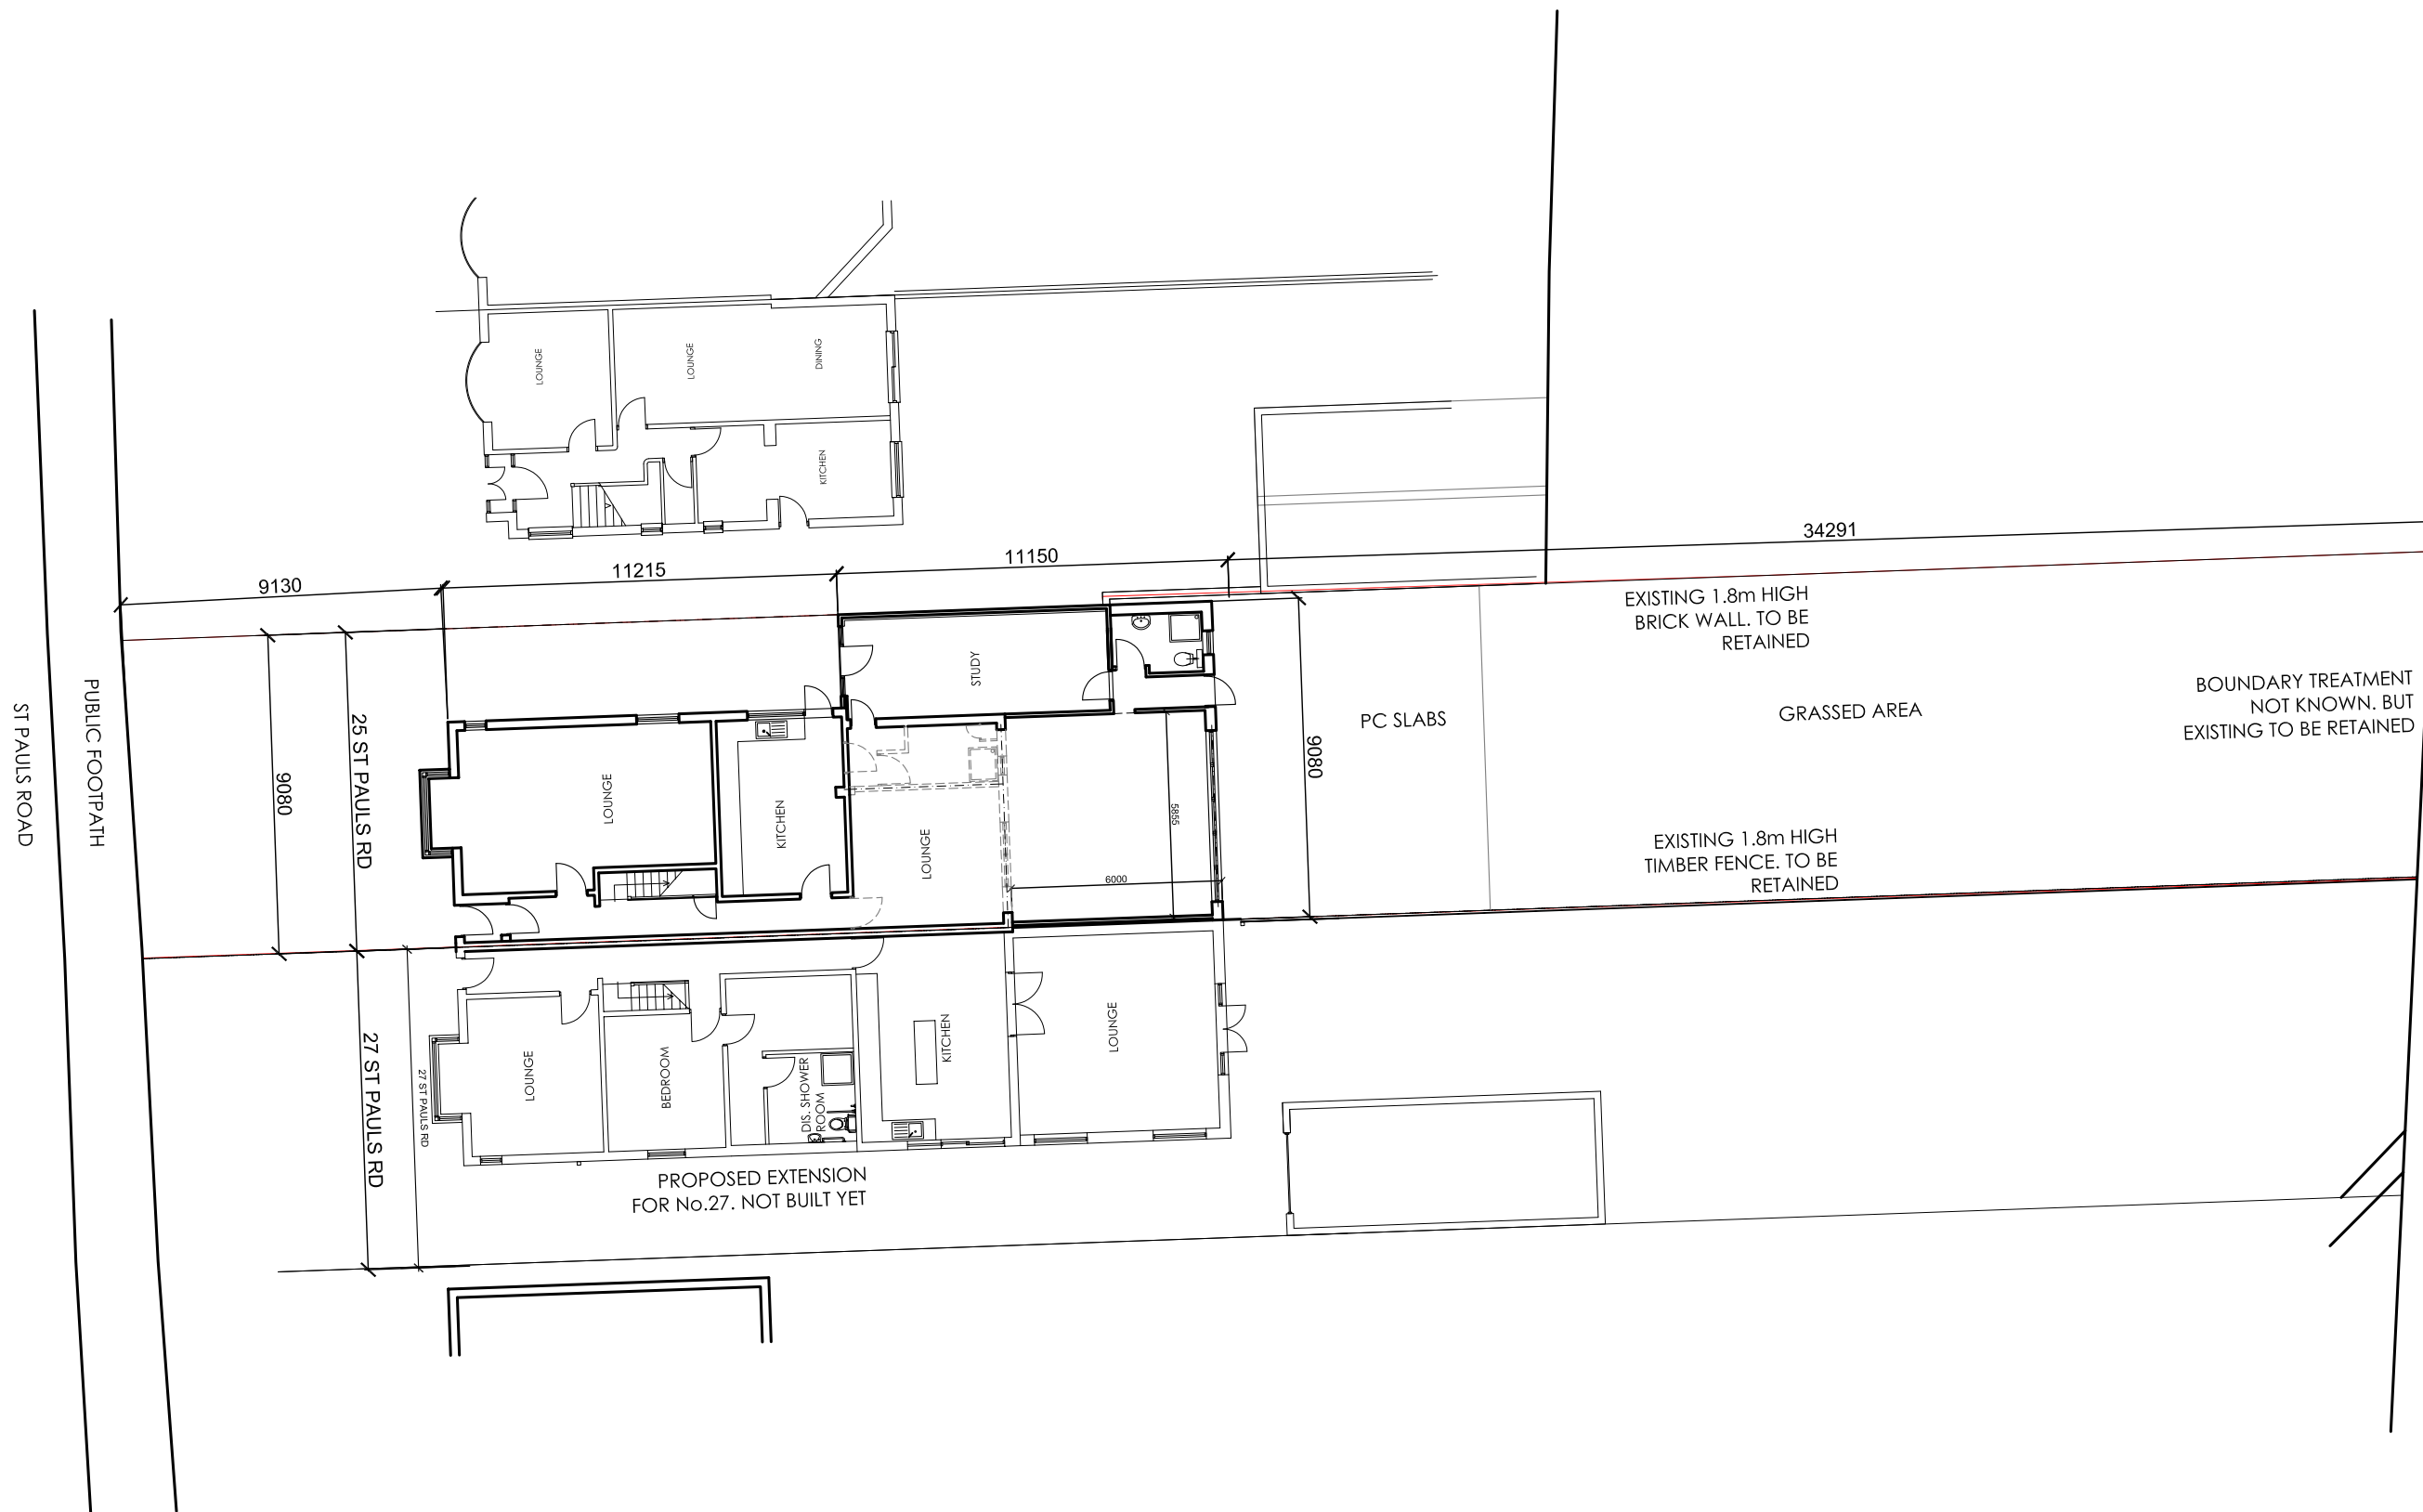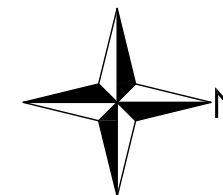

PROJECT -  
25 ST PAULS ROAD

DRAWING TITLE -  
BLOCK PLAN

JOB NUMBER -  
1306

DRAWING NUMBER -  
07


SCALE -  
1:200 @ A3

DATE -  
MAR 14


DRAWN -  
Zi

REVISION -  
-

NOTES

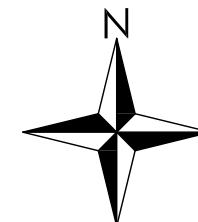

LOCATION PLAN - 1:1250

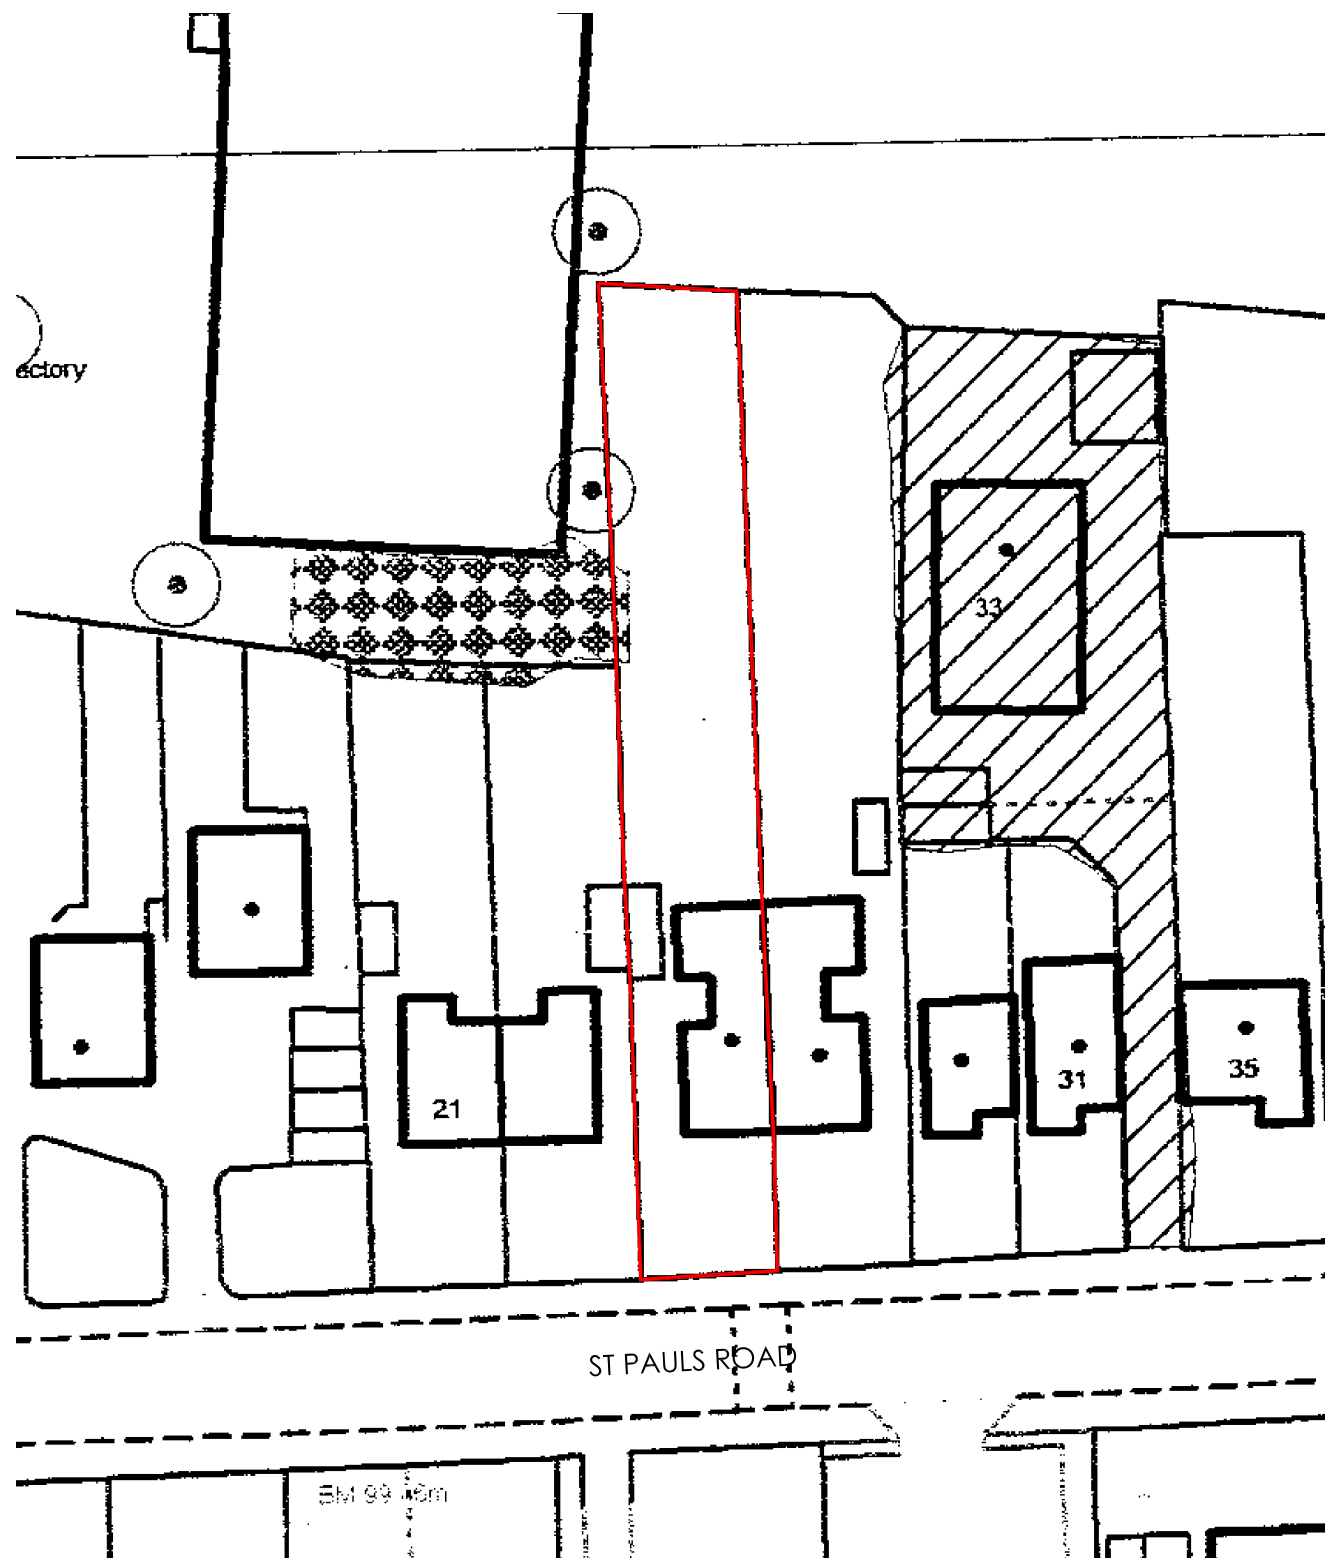

SITE PLAN - 1:500

PROJECT -  
25 ST PAULS ROAD

DRAWING TITLE -  
LOCATION AND  
SITE PLAN

JOB NUMBER -  
1306

DRAWING NUMBER -  
01



SCALE -  
AS SHOWN @ A3

DATE -  
MAR 14

DRAWN -  
Zi

REVISION -  
-

NOTES

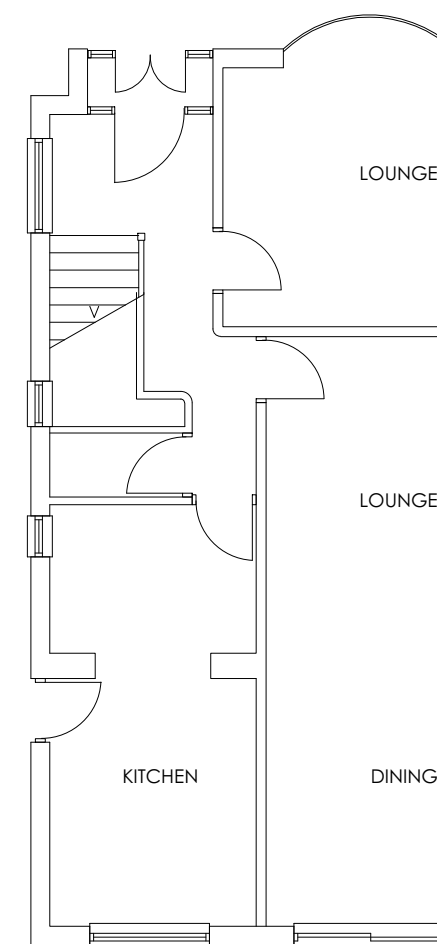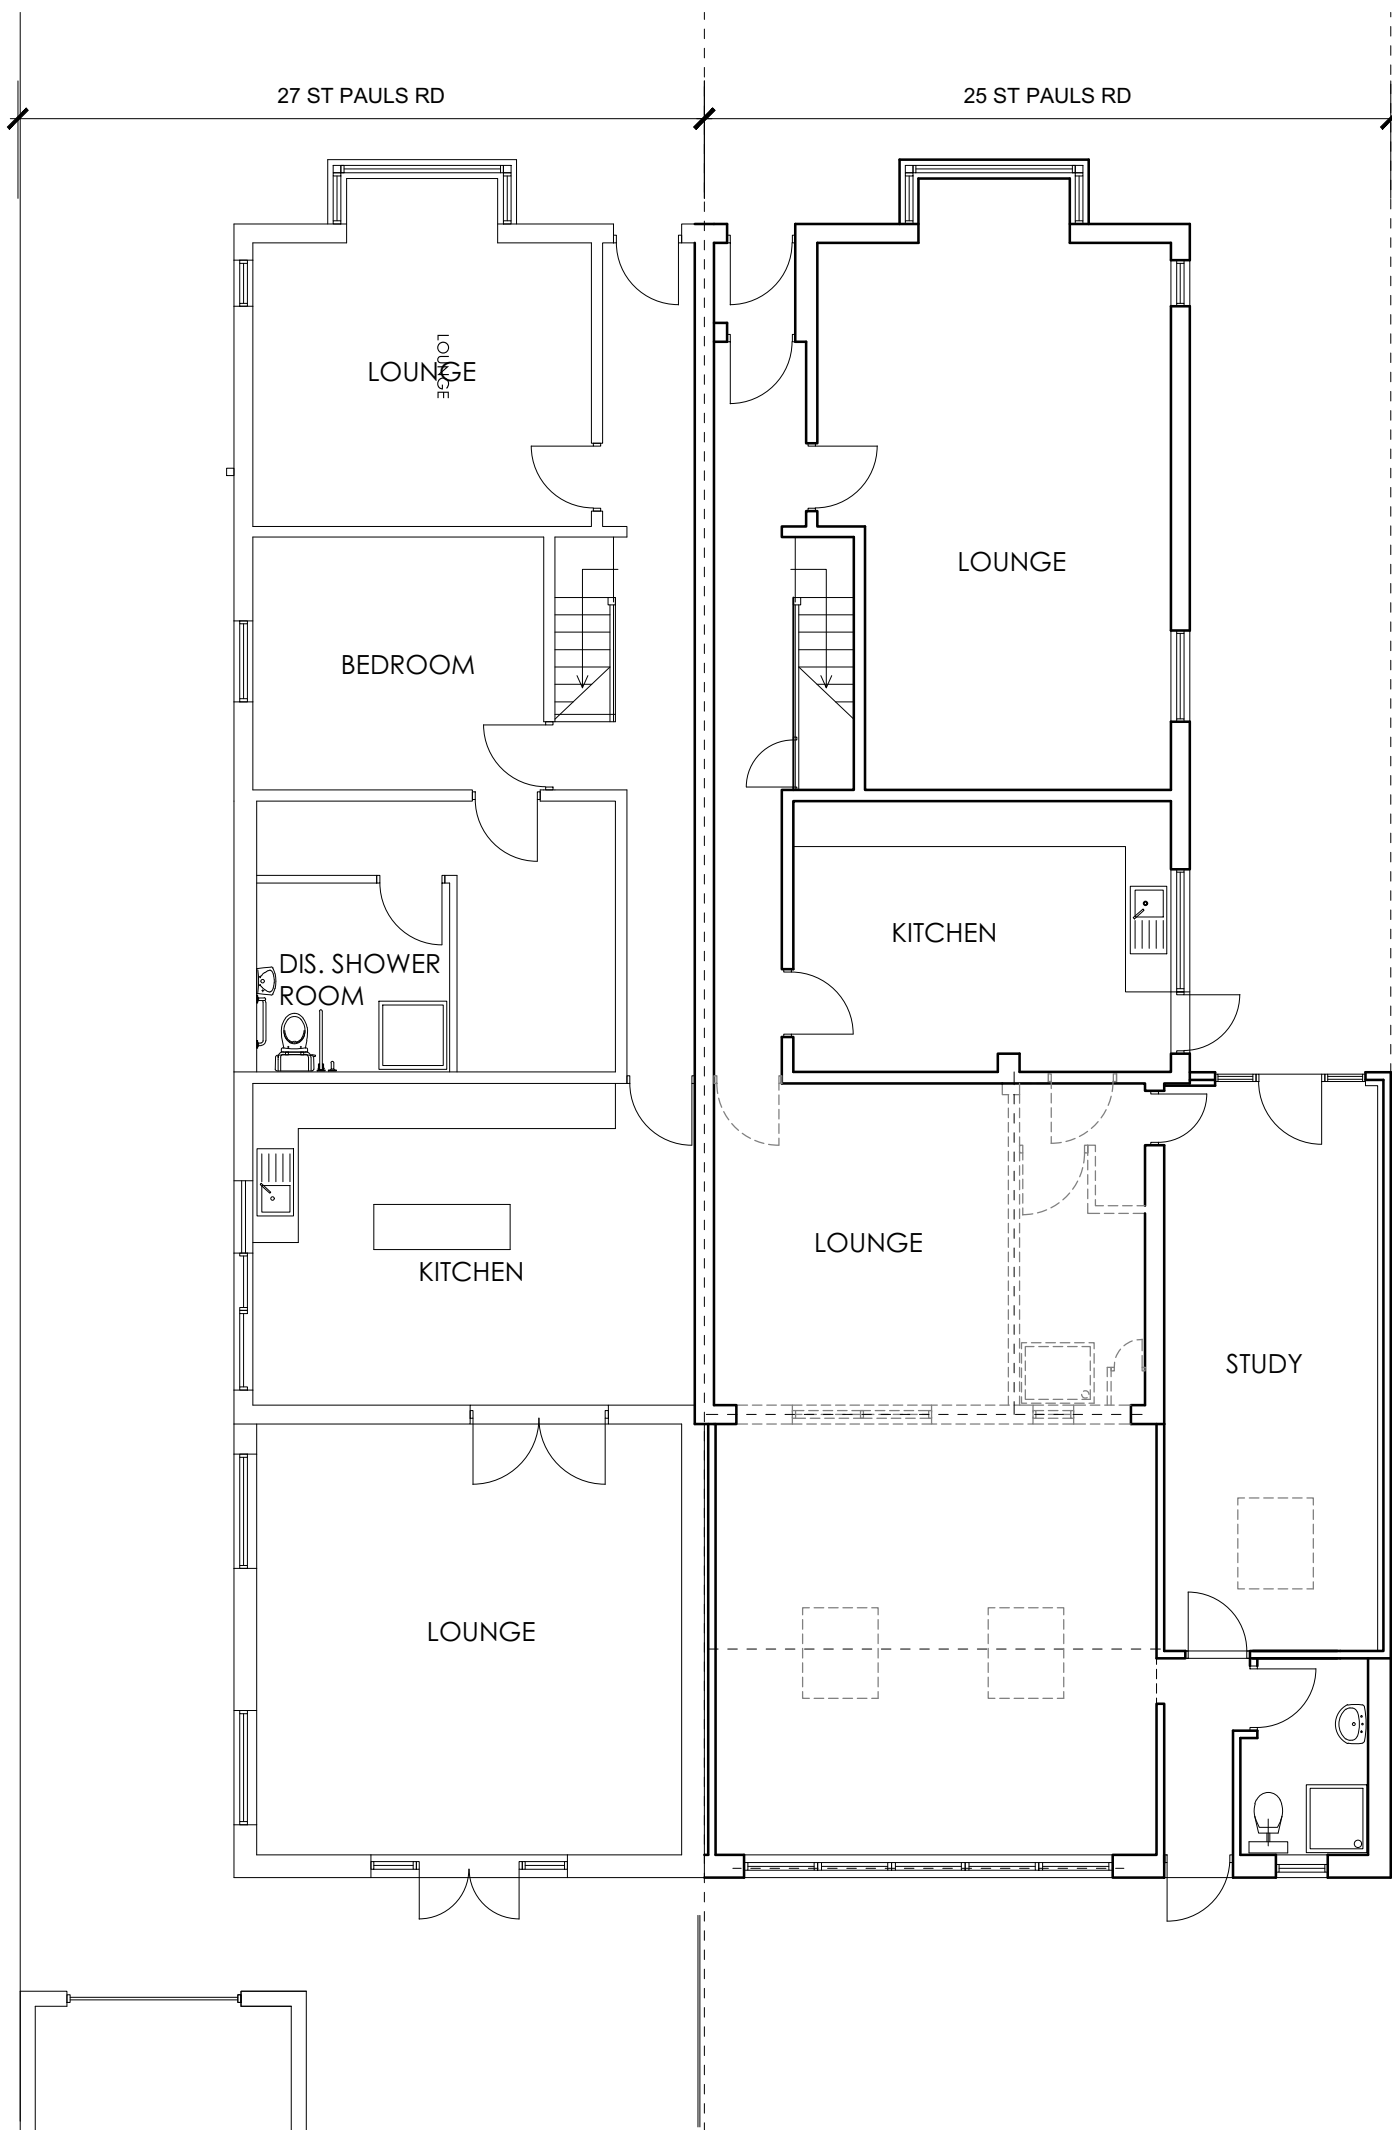

REV A - VELUX ROOFLIGHTS  
SHOWN - 26.11.17

PROJECT -  
25 ST PAULS ROAD

DRAWING TITLE -  
AS BUILT  
GROUND FLOOR  
PLAN

JOB NUMBER -  
1306

DRAWING NUMBER -  
03A

SCALE -  
1:100 @ A3

DATE -  
OCT 17

DRAWN -  
Zi

REVISION -  
-

NOTES

REV A - VELUX ROOFLIGHTS  
SHOWN - 26.11.17

PROJECT -  
25 ST PAULS ROAD

DRAWING TITLE -  
EXISTING AND  
PROPOSED ROOF  
PLANS

JOB NUMBER -  
1306

DRAWING NUMBER -  
04A

SCALE -  
1:100 @ A3

DATE -  
OCT 14

DRAWN -  
Zi


REVISION -  
-

27 ST PAULS RD


25 ST PAULS RD

27 ST PAULS RD



25 ST PAULS RD

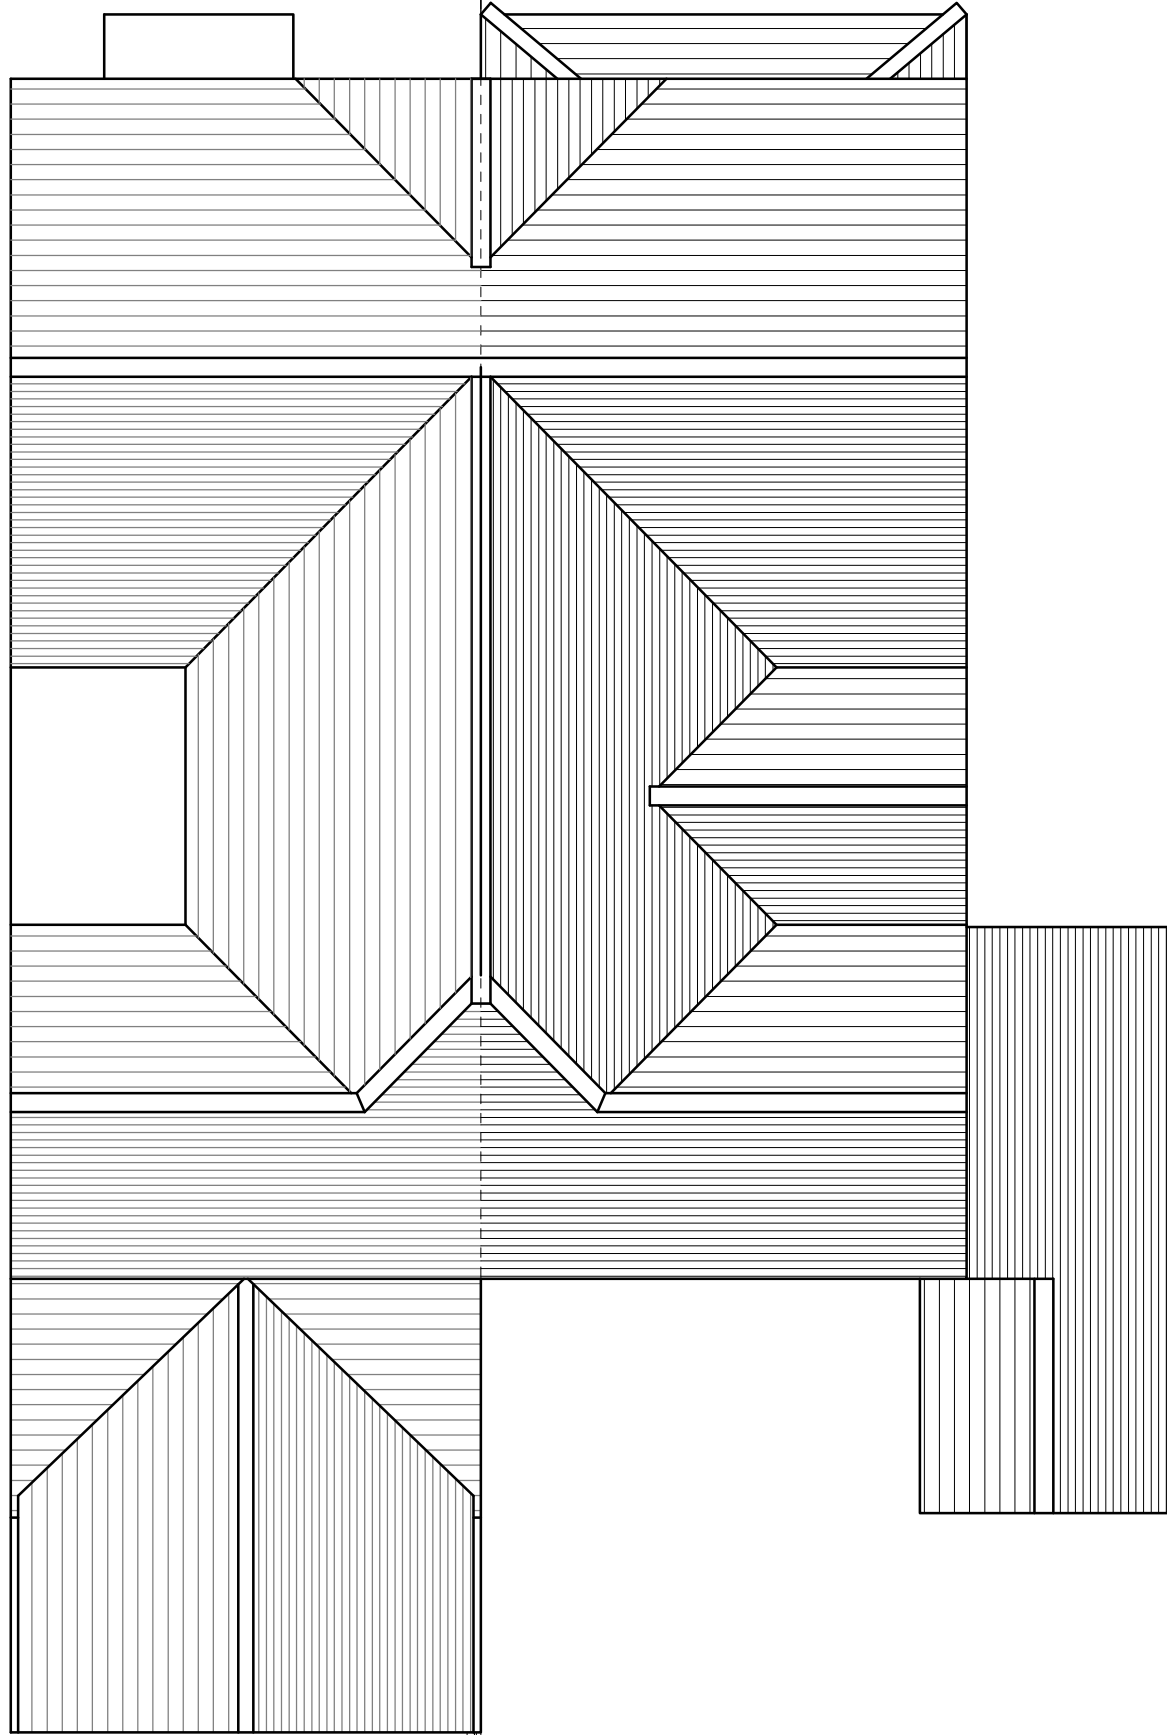


EXISTING ROOF PLAN

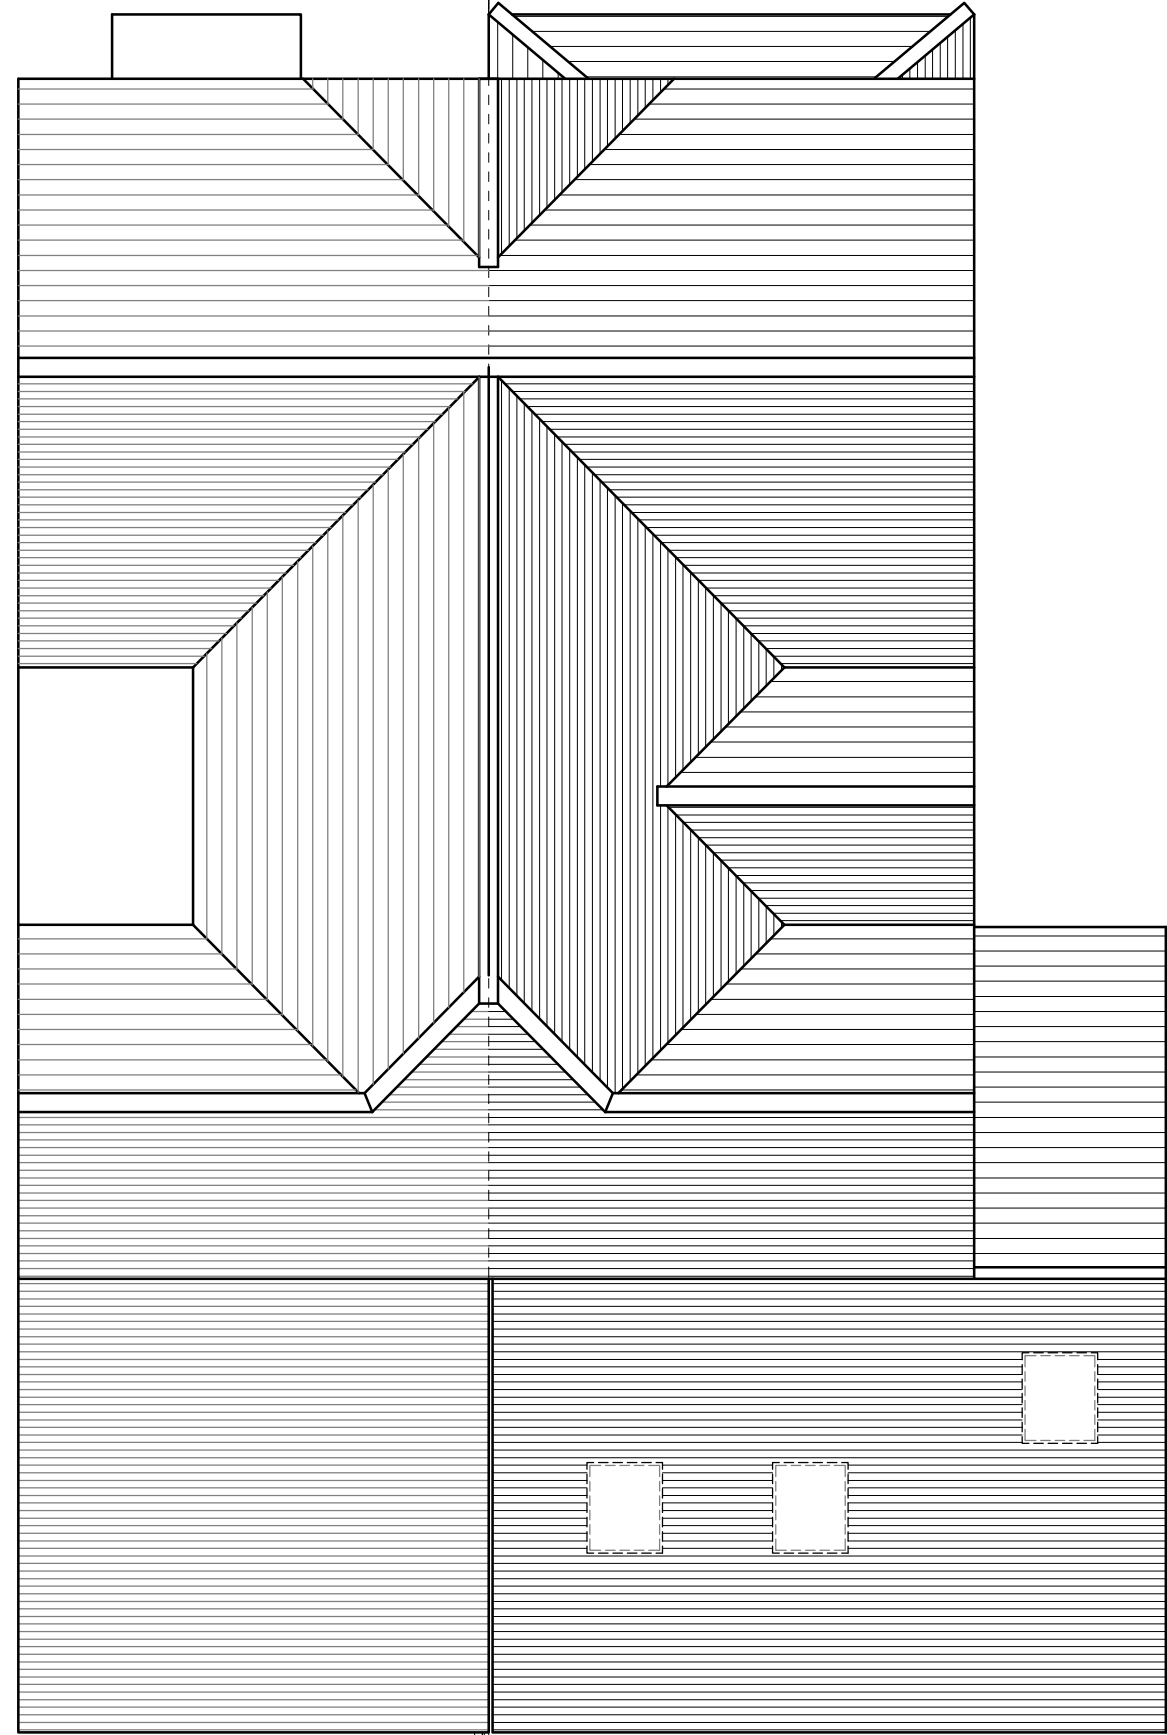

PROPOSED ROOF PLAN

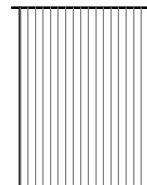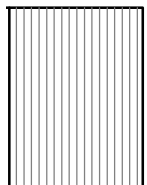


NOTES

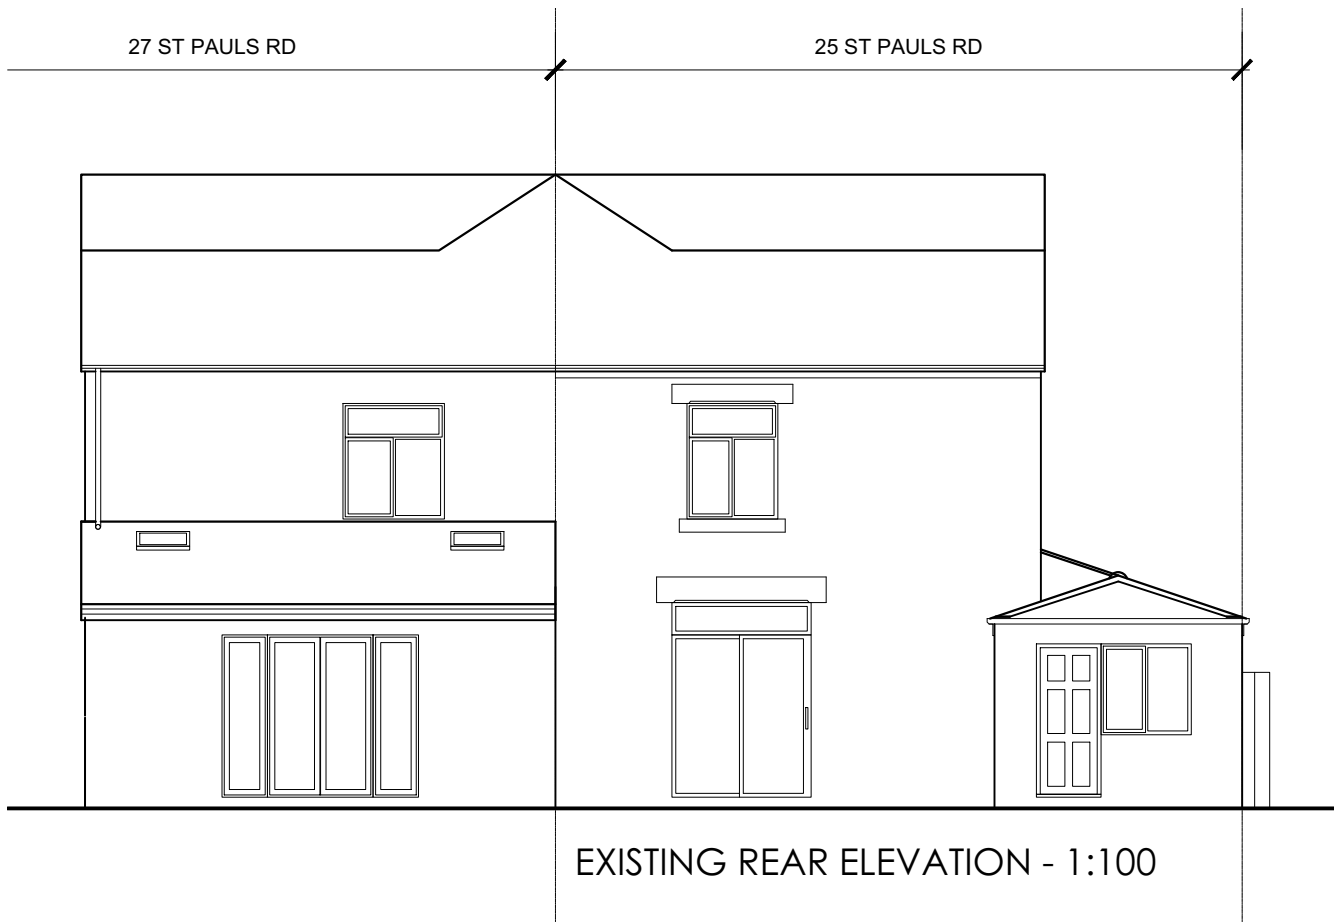

EXISTING REAR ELEVATION - 1:100



EXISTING FRONT ELEVATION - 1:100

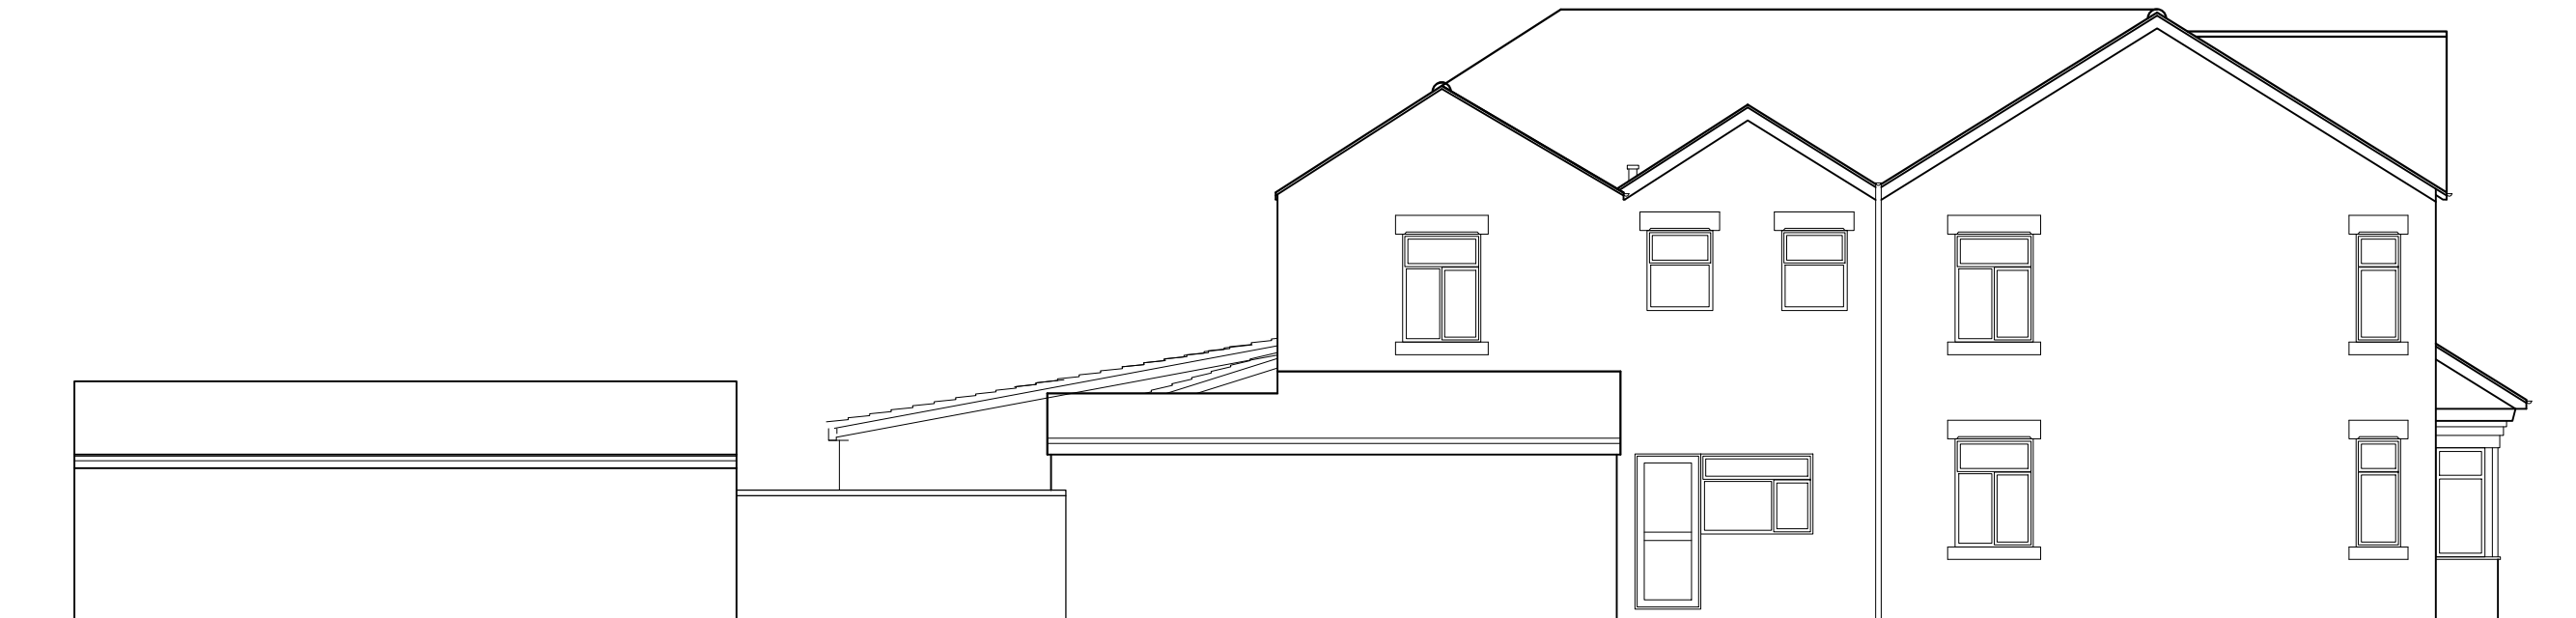

EXISTING SIDE ELEVATION FROM NUMBER 23 - 1:100

REV A - FIRST FLOOR  
WINDOW AT BACK REVISED  
26.11.17

PROJECT -  
25 ST PAULS ROAD

DRAWING TITLE -  
EXISTING  
ELEVATIONS

JOB NUMBER -  
1306

DRAWING NUMBER -  
05A


SCALE -  
1:100 @ A3

DATE -  
OCT 14

DRAWN -  
Zi

REVISION -  
-


NOTES

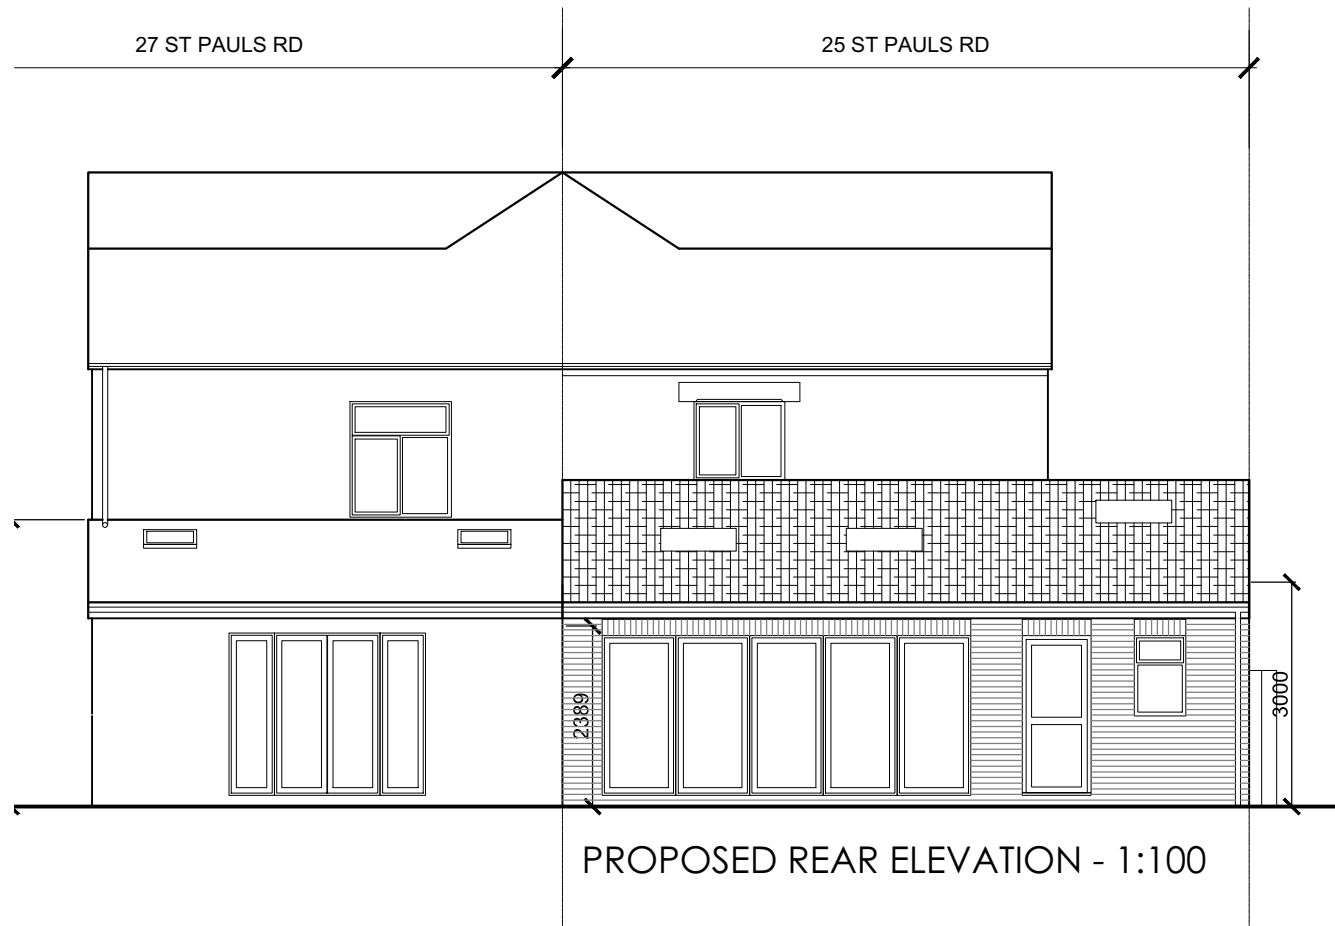

PROPOSED REAR ELEVATION - 1:100



PROPOSED FRONT ELEVATION - 1:100

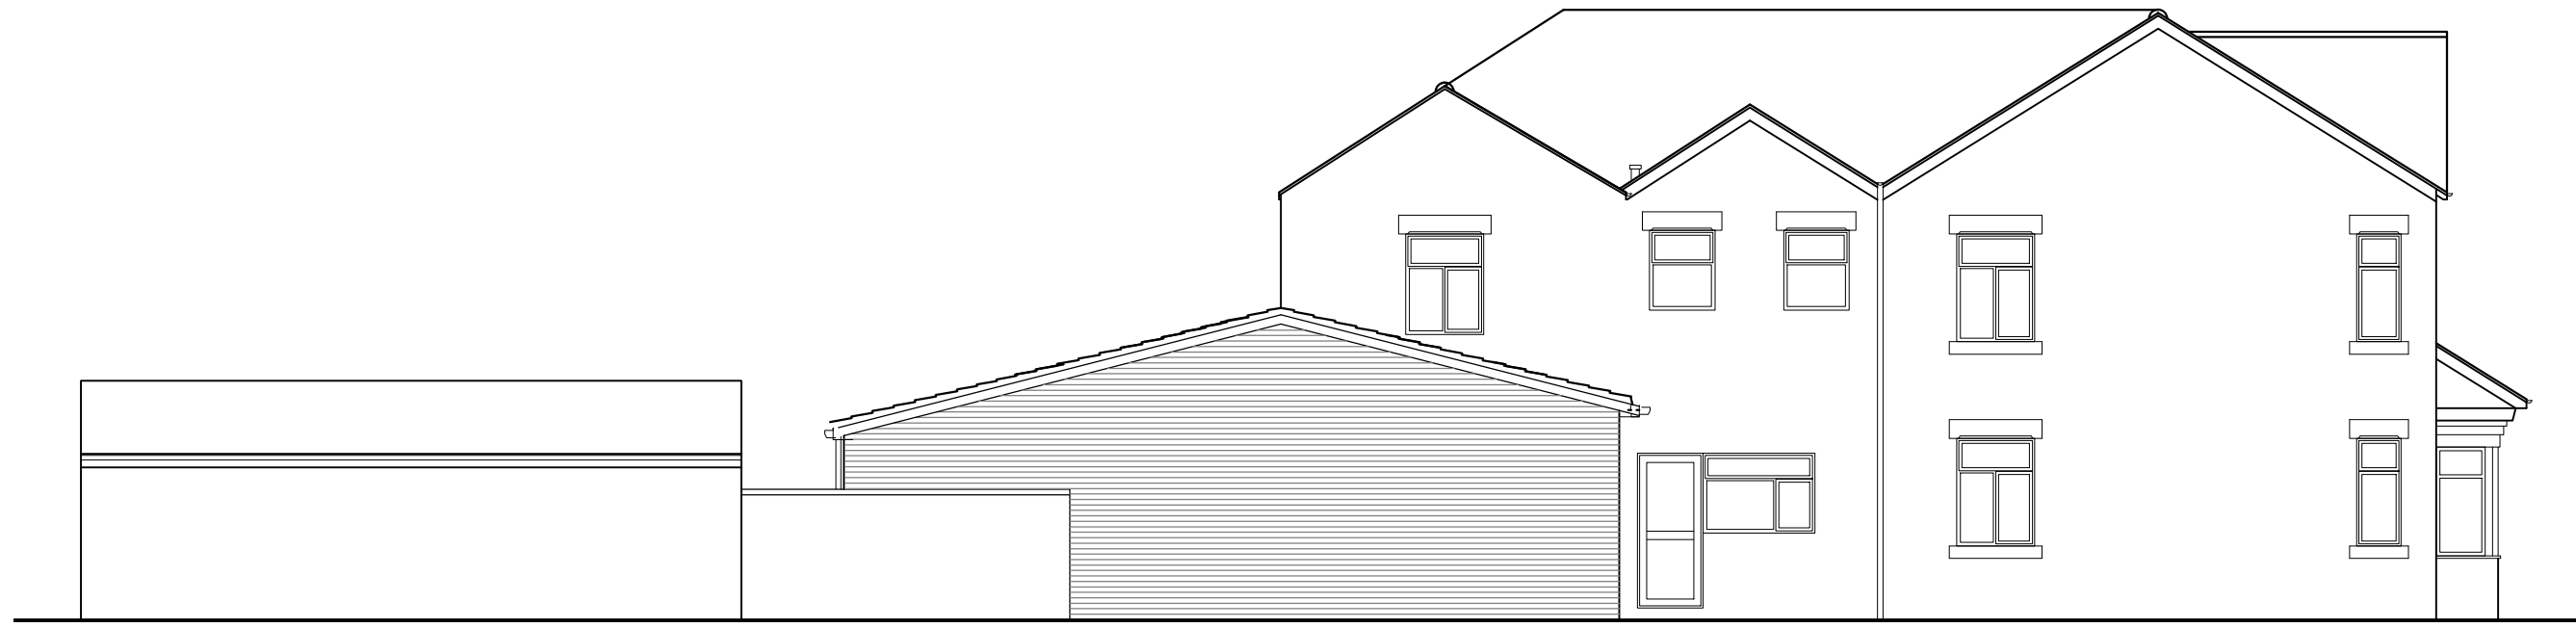

PROPOSED SIDE ELEVATION FROM NUMBER 23 - 1:100

- REV B - FIRST FLOOR WINDOW ON REAR ELEVATION REVISED. - 27.11.17
- REV A - FIRST FLOOR WINDOW AT BACK ON SIDE ELEVATION AND REAR ELEVATION REVISED. VELUX ROOFLIGHTS SHOWN - 26.11.17

PROJECT -  
25 ST PAULS ROAD

DRAWING TITLE -  
PROPOSED ELEVATIONS

JOB NUMBER -  
1306

DRAWING NUMBER -  
11B

SCALE -  
1:100 @ A3

DATE -  
may 17

DRAWN -  
Zi

REVISION -  
-