


REFERENCE NUMBER:  
AD/2017/2803


SITE:  
84 DAWLISH DRIVE

  
NORTH



Retrospective Planning Application for  
Ductwork Enclosure to Rear and Shopfront  
to front of 84 Dawlish Drive, Coventry

**GENERAL NOTES**  
DRAWING CAN BE SCALED FOR PLANNING  
PURPOSES ONLY BUT IF IN ANY DOUBT ABOUT A  
DIMENSION OR ANY OF THE DRAWN INFORMATION  
PLEASE ASK CDRB ARCHITECTS.

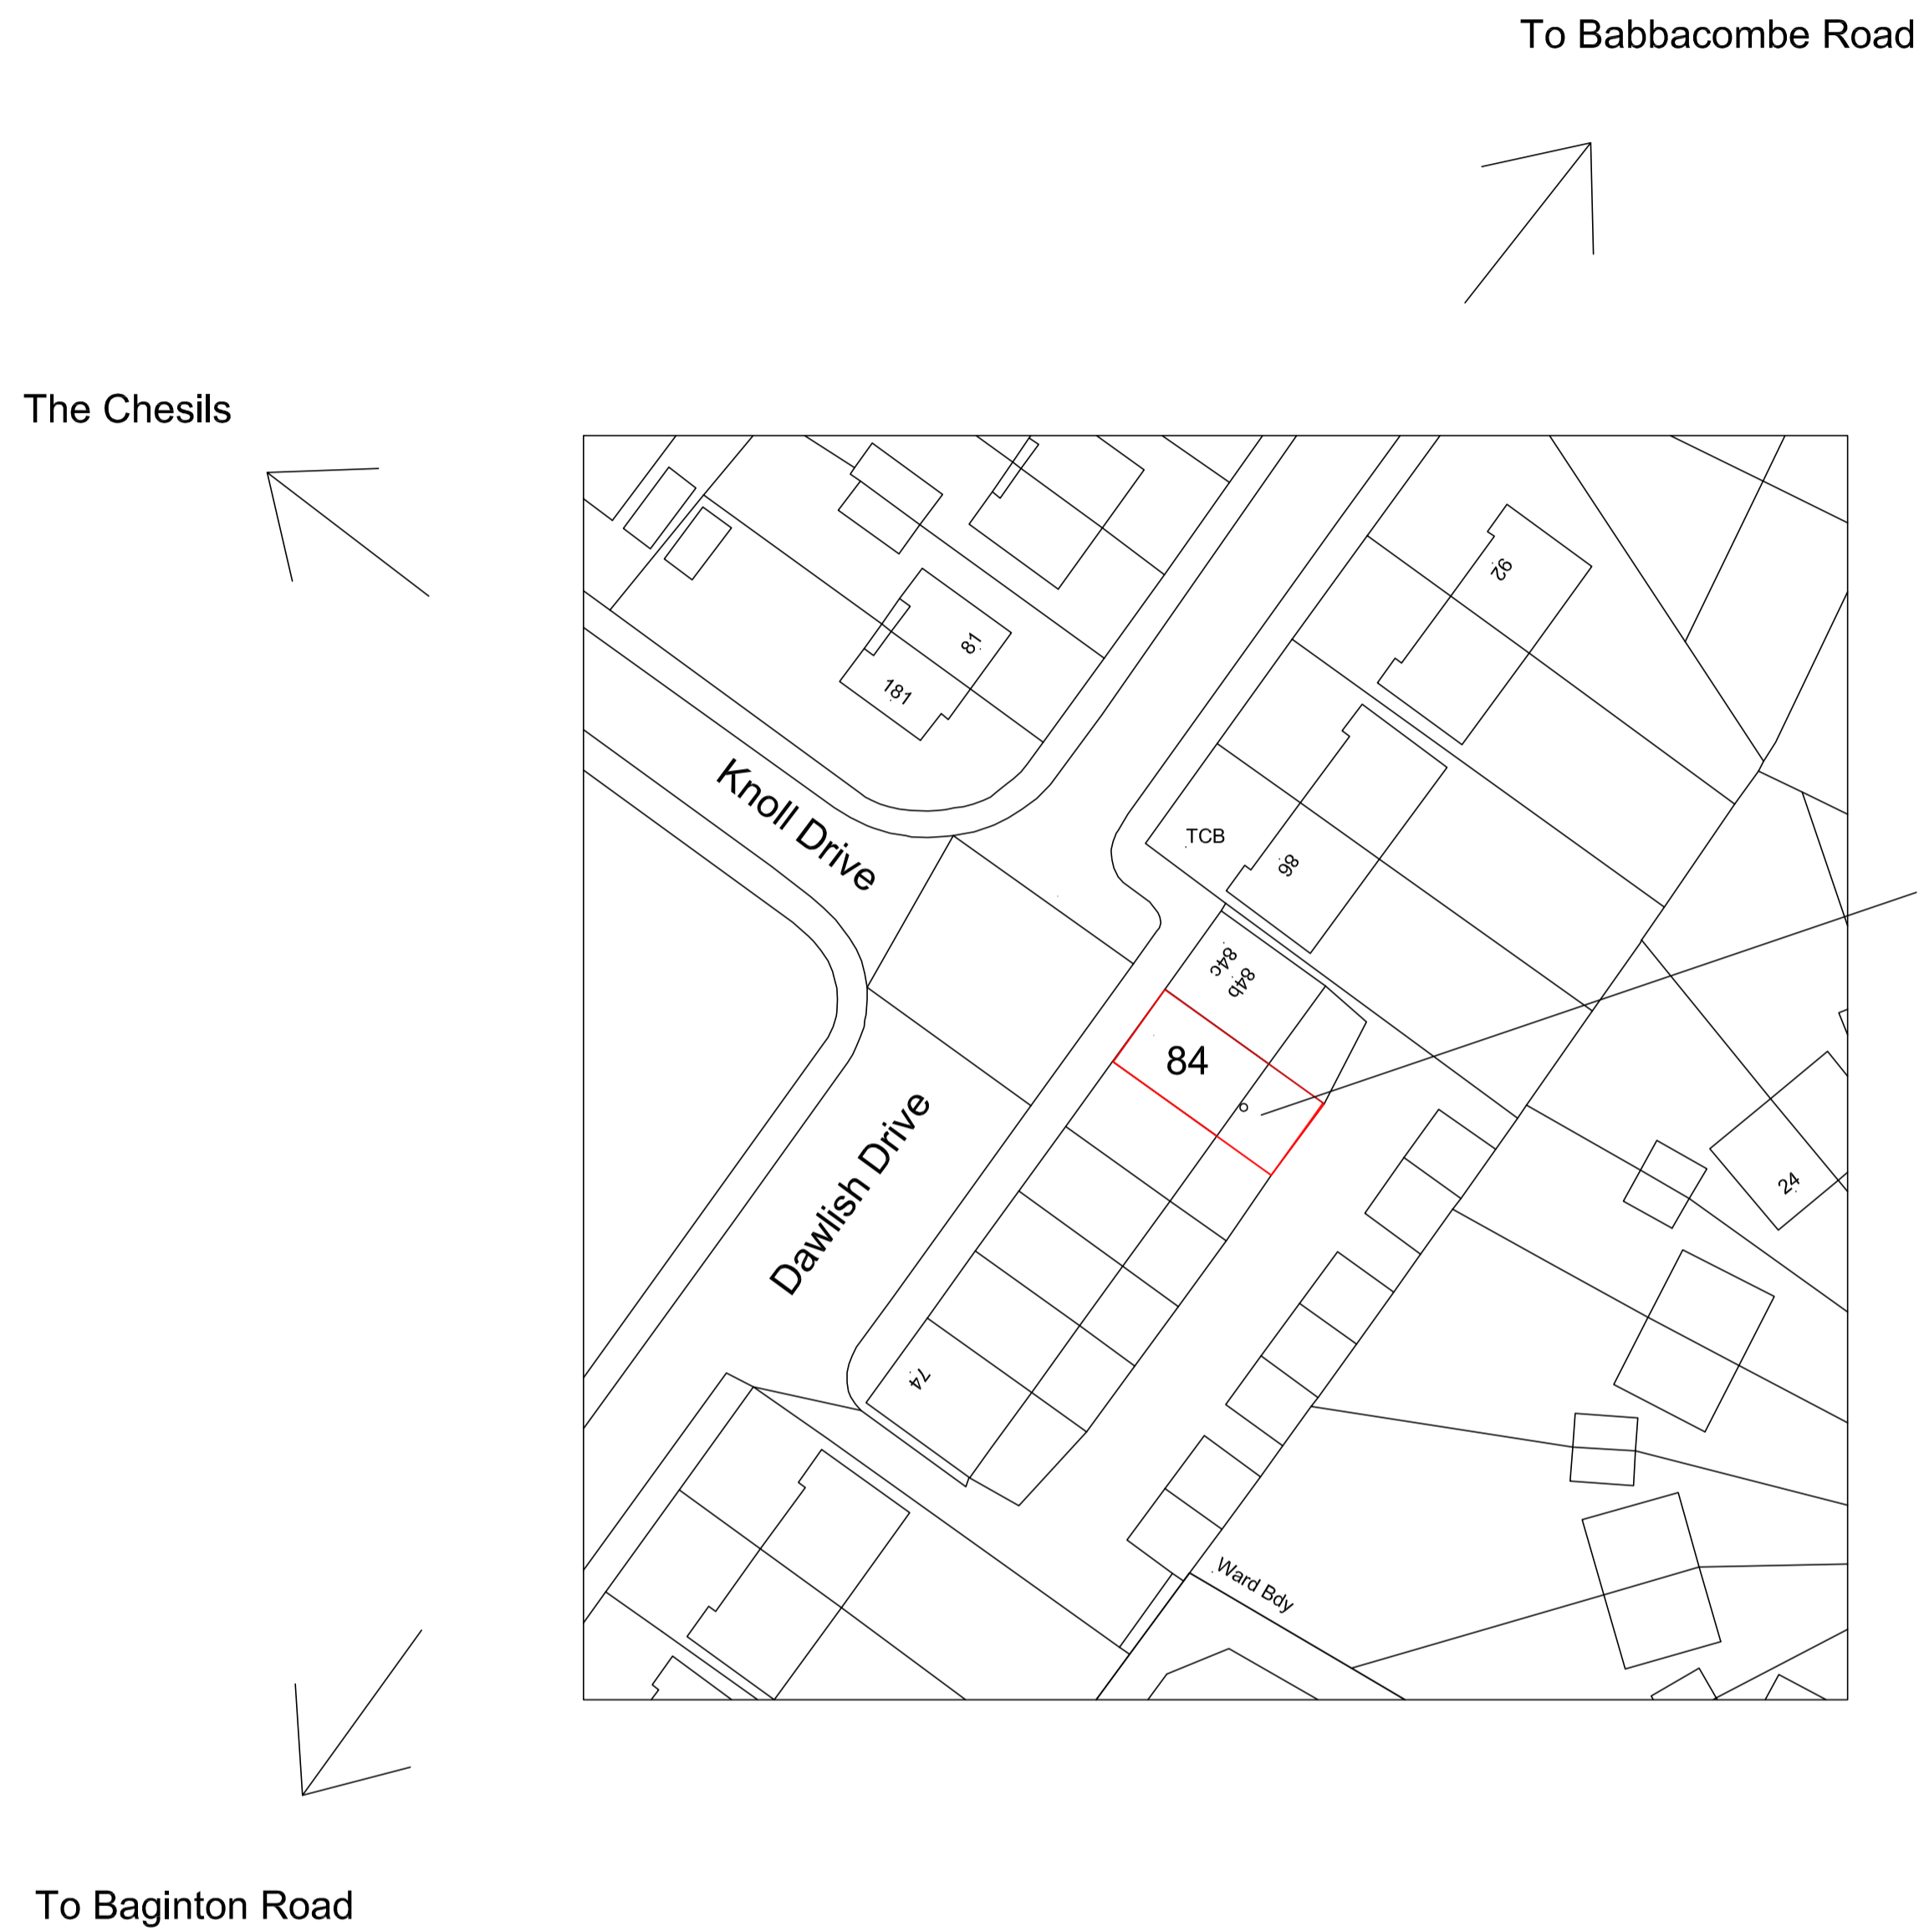

Block Plan  
Scale 1:500 @ A1




Location Plan  
Scale 1:1250 @ A1

**RETROSPECTIVE  
PLANNING SUBMISSION**

revn	date	by	chckd
cdrb architects 48 Queens Road, Coventry, CV1 3EH.			
job title Proposed Ductwork Enclosure Details and New Shopfront to 84 Dawlish Drive, Coventry.			
drawing title Proposed Block Plan and Site Location Plan			
scale	drawn by	date	checked by
1:500 & 1:1250 @ A1	CR	October 2015	CDR
job no.	drawing no.	revision	
T452	AL (P) 00	-	


**GENERAL NOTES**  
 DRAWING CAN BE SCALED FOR PLANNING PURPOSES ONLY BUT IF IN ANY DOUBT ABOUT A DIMENSION OR ANY OF THE DRAWN INFORMATION PLEASE ASK CDRB ARCHITECTS.

Rear of 84 Dawlish Drive, Coventry

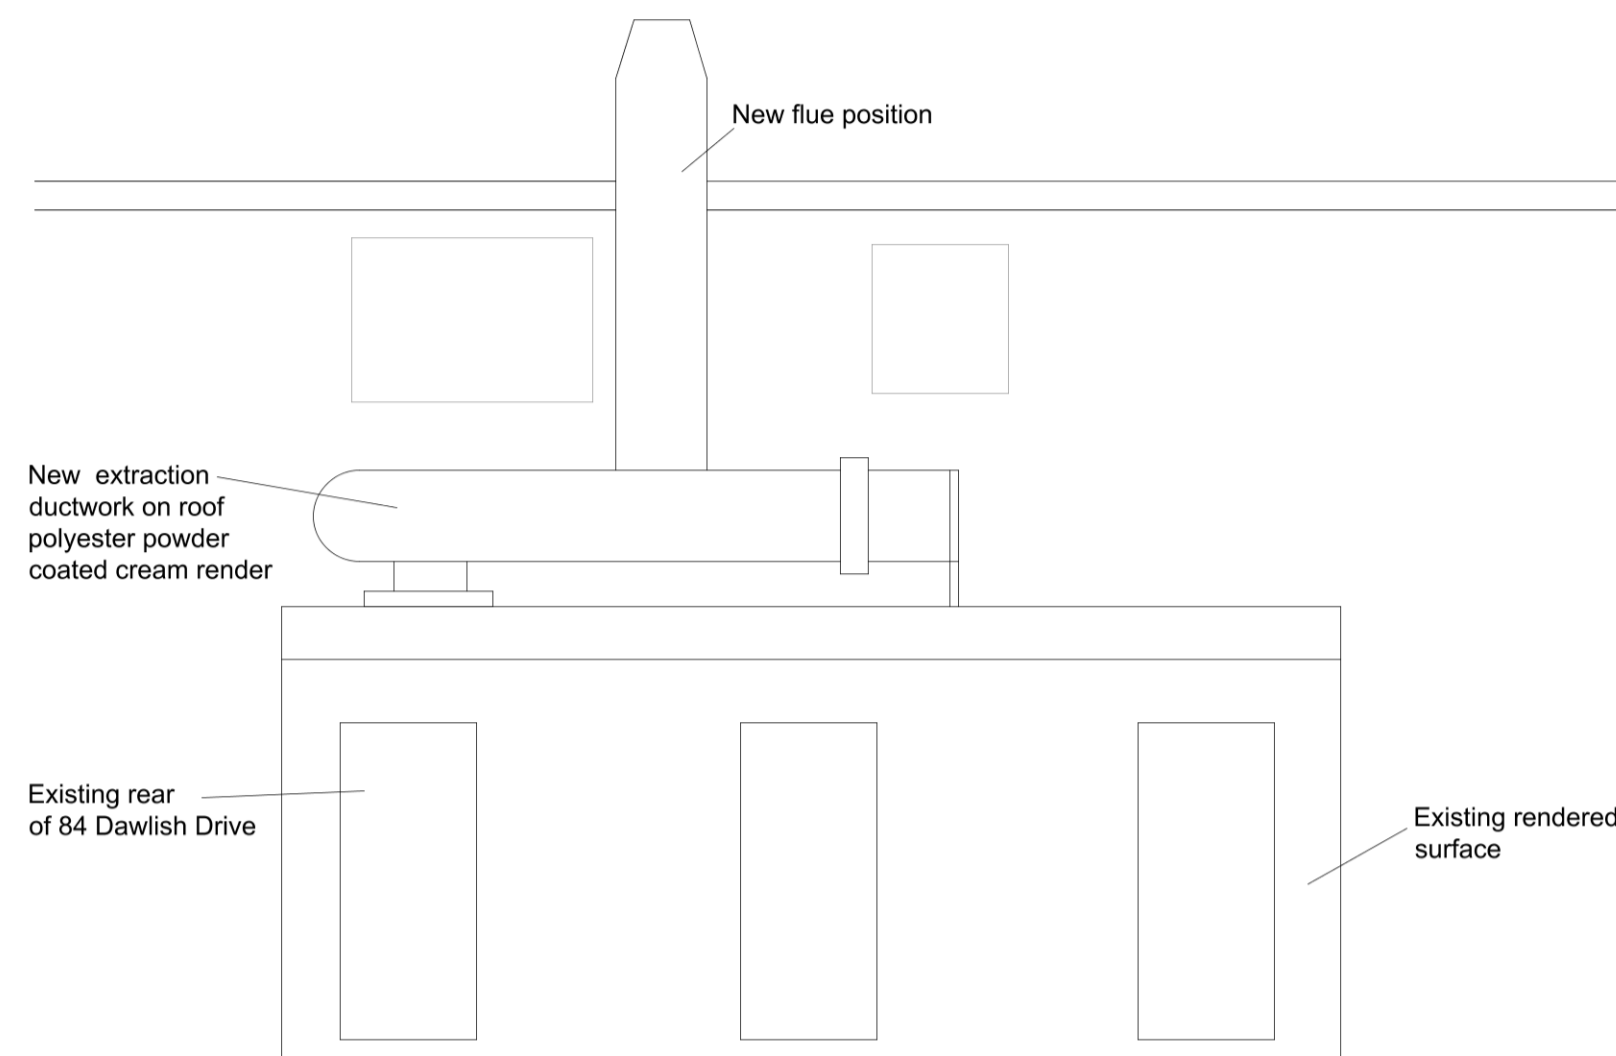


Rear Elevation to Extension.  
 Showing External Ductwork for Clarity  
 Scale 1:50 @ A1


Rear of 84 Dawlish Drive, Coventry

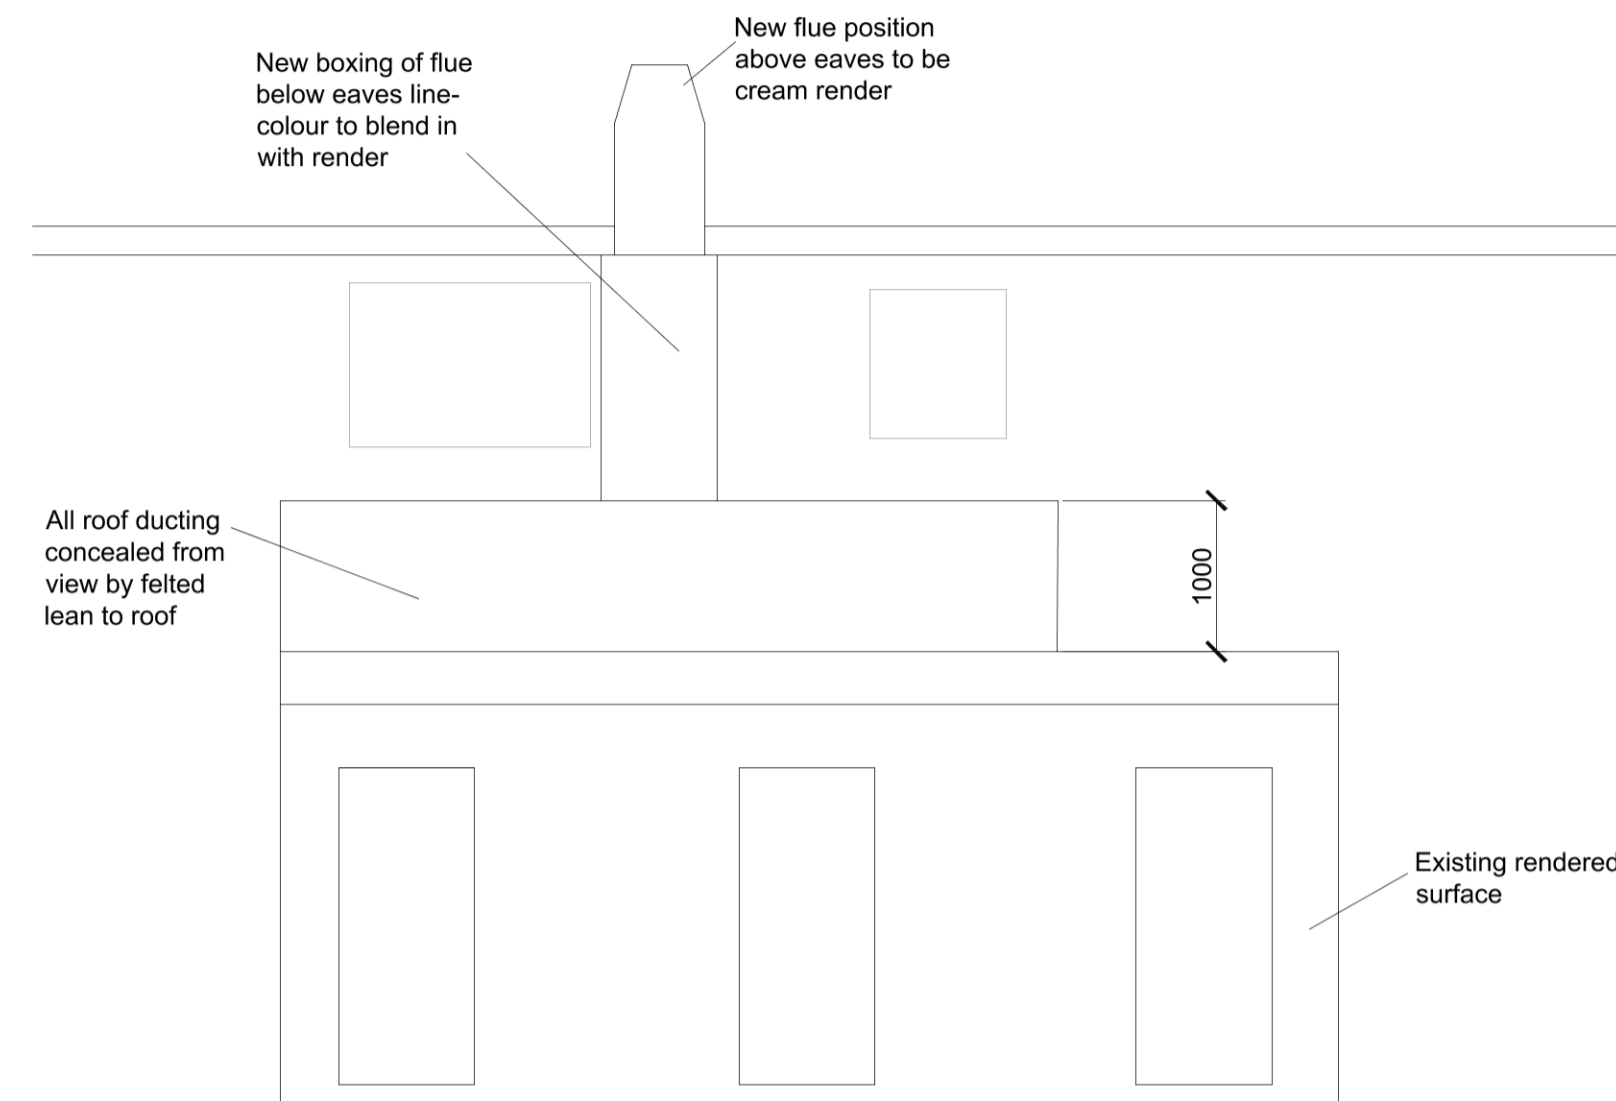


Proposed Rear Elevation to Extension.  
 Showing felted Lean to Roof  
 Scale 1:50 @ A1

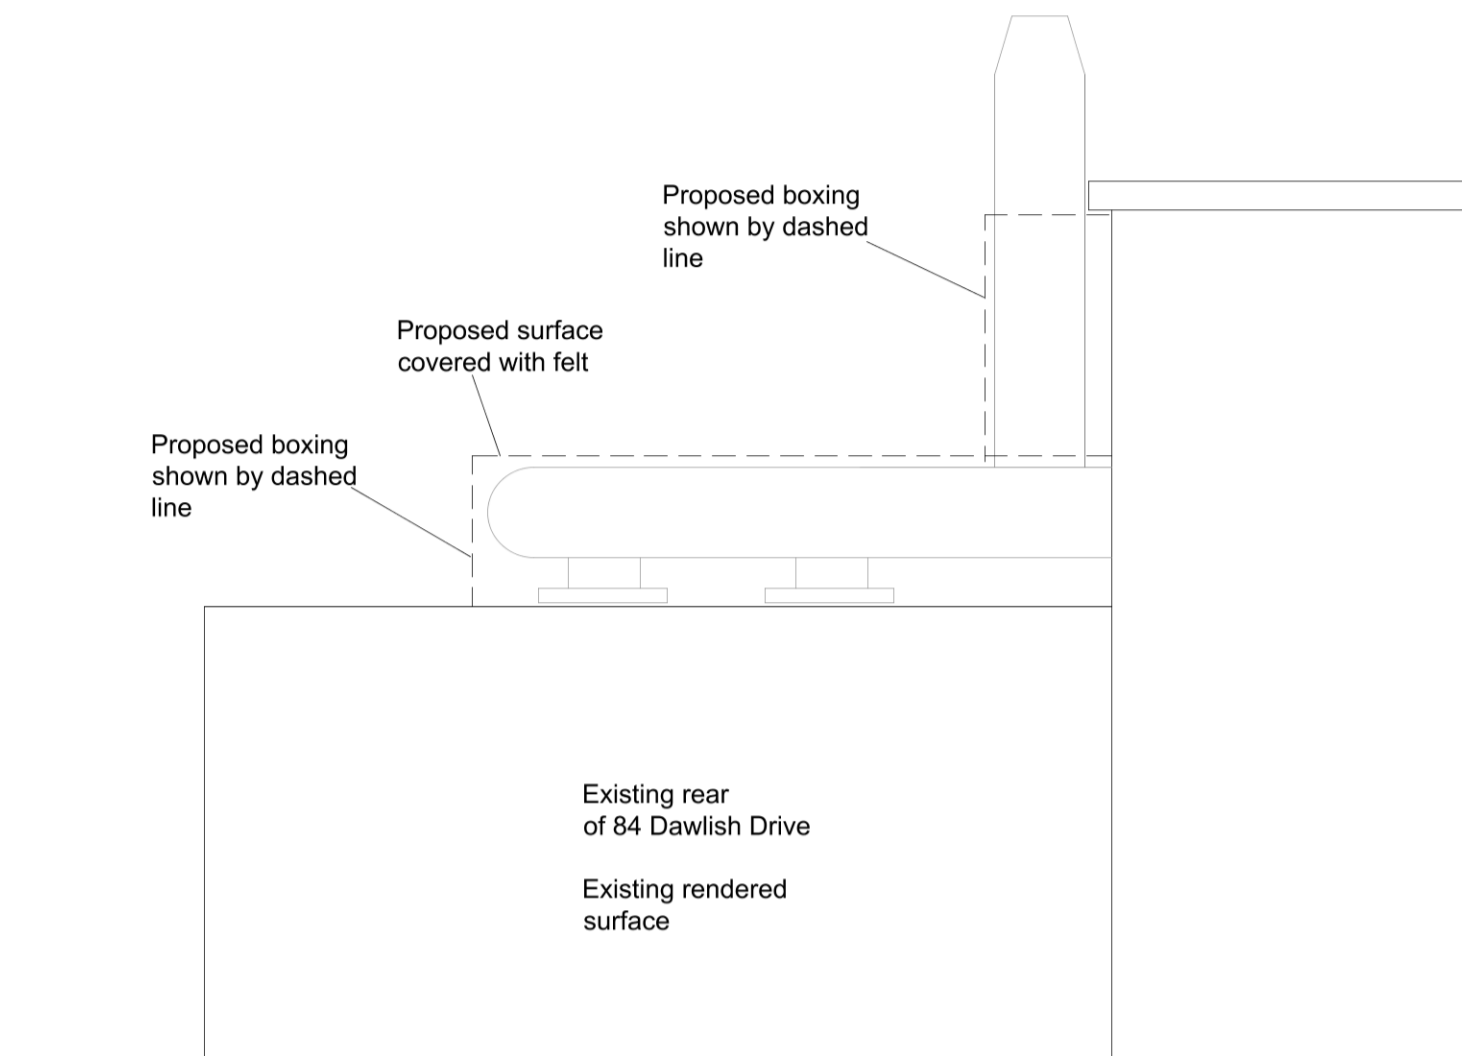


Existing Side Elevation Facing No 86  
 Scale 1:50 @ A1

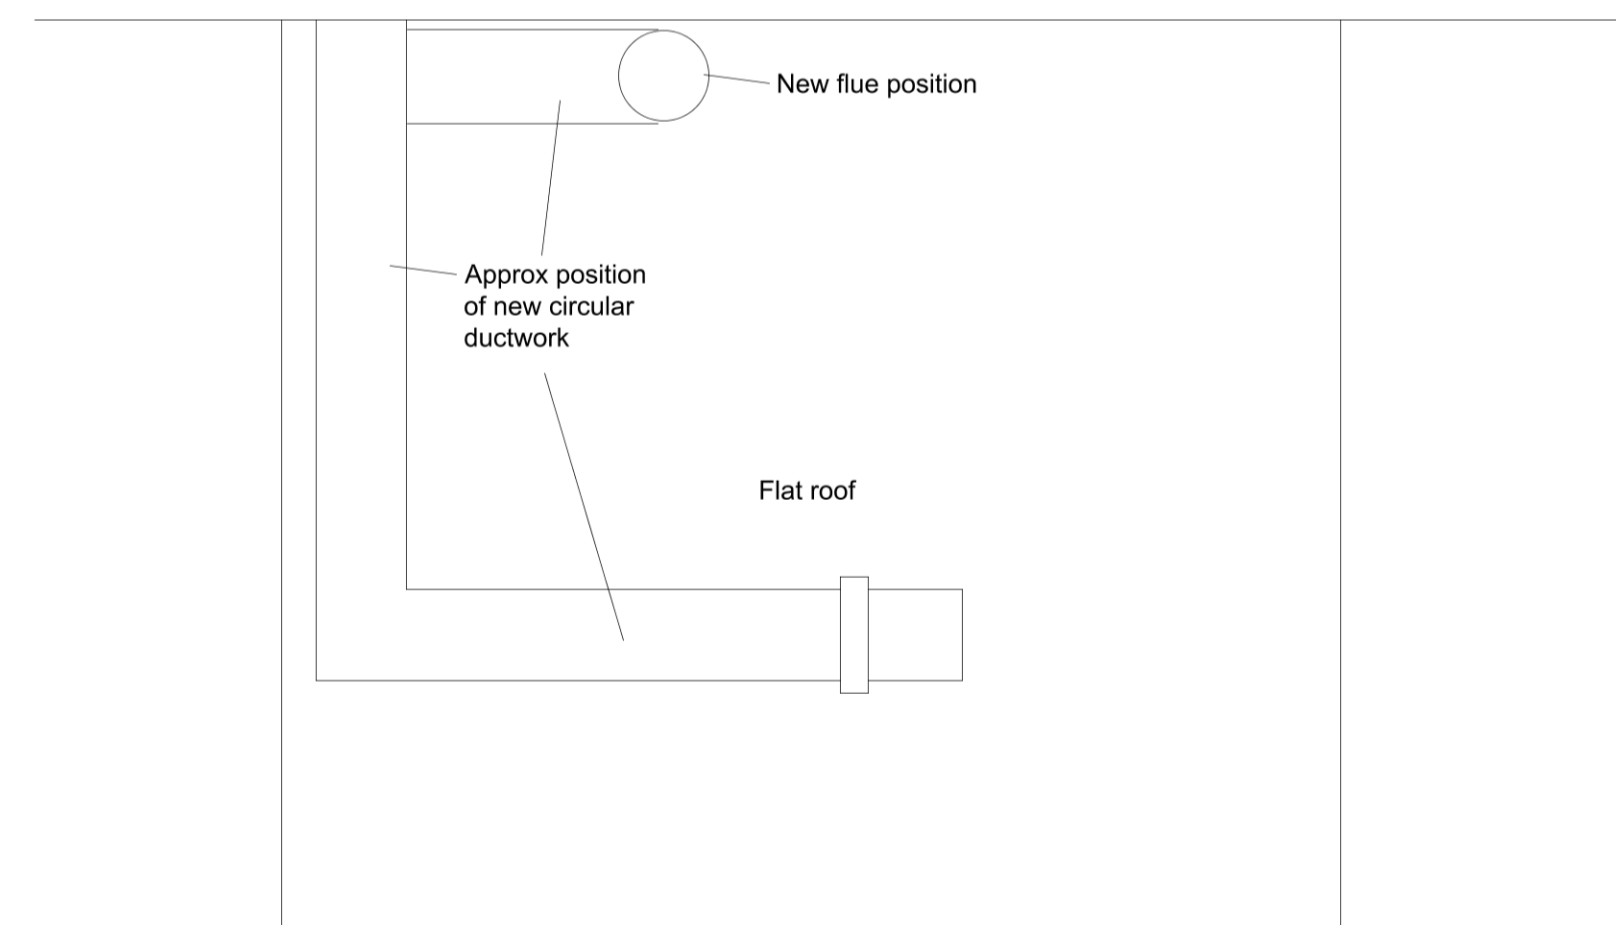

Existing Flat Roof to Extension.  
 Not Showing Ductwork for Clarity  
 Scale 1:50 @ A1

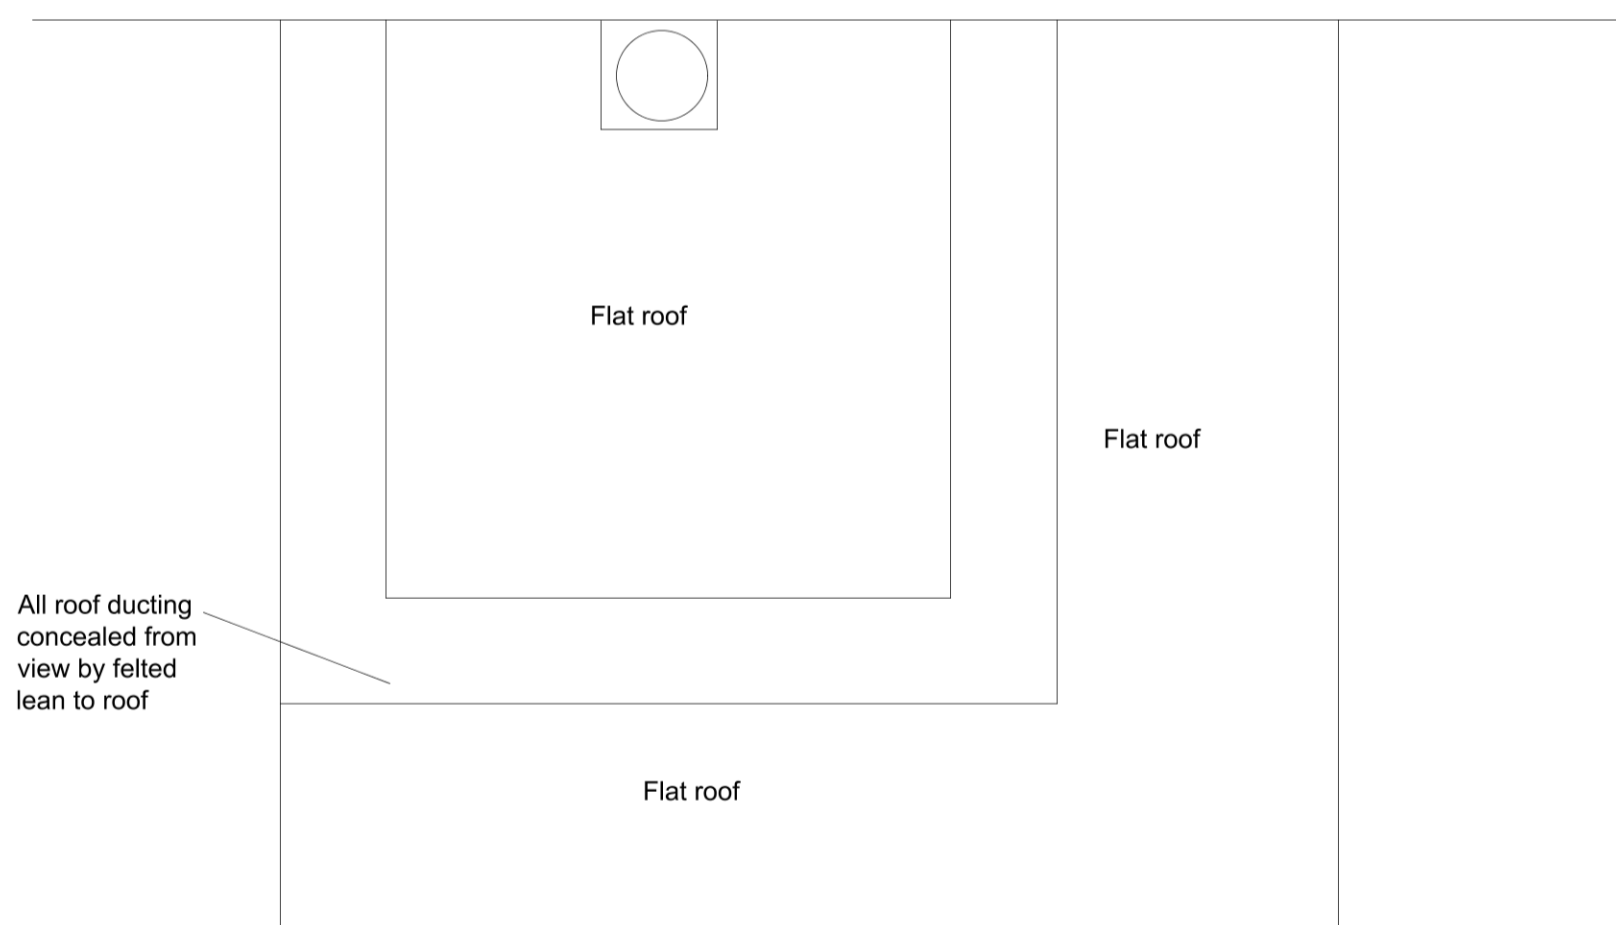

Proposed Flat Roof to Extension.  
 Ductwork concealed below felted Lean to Roof  
 Scale 1:50 @ A1

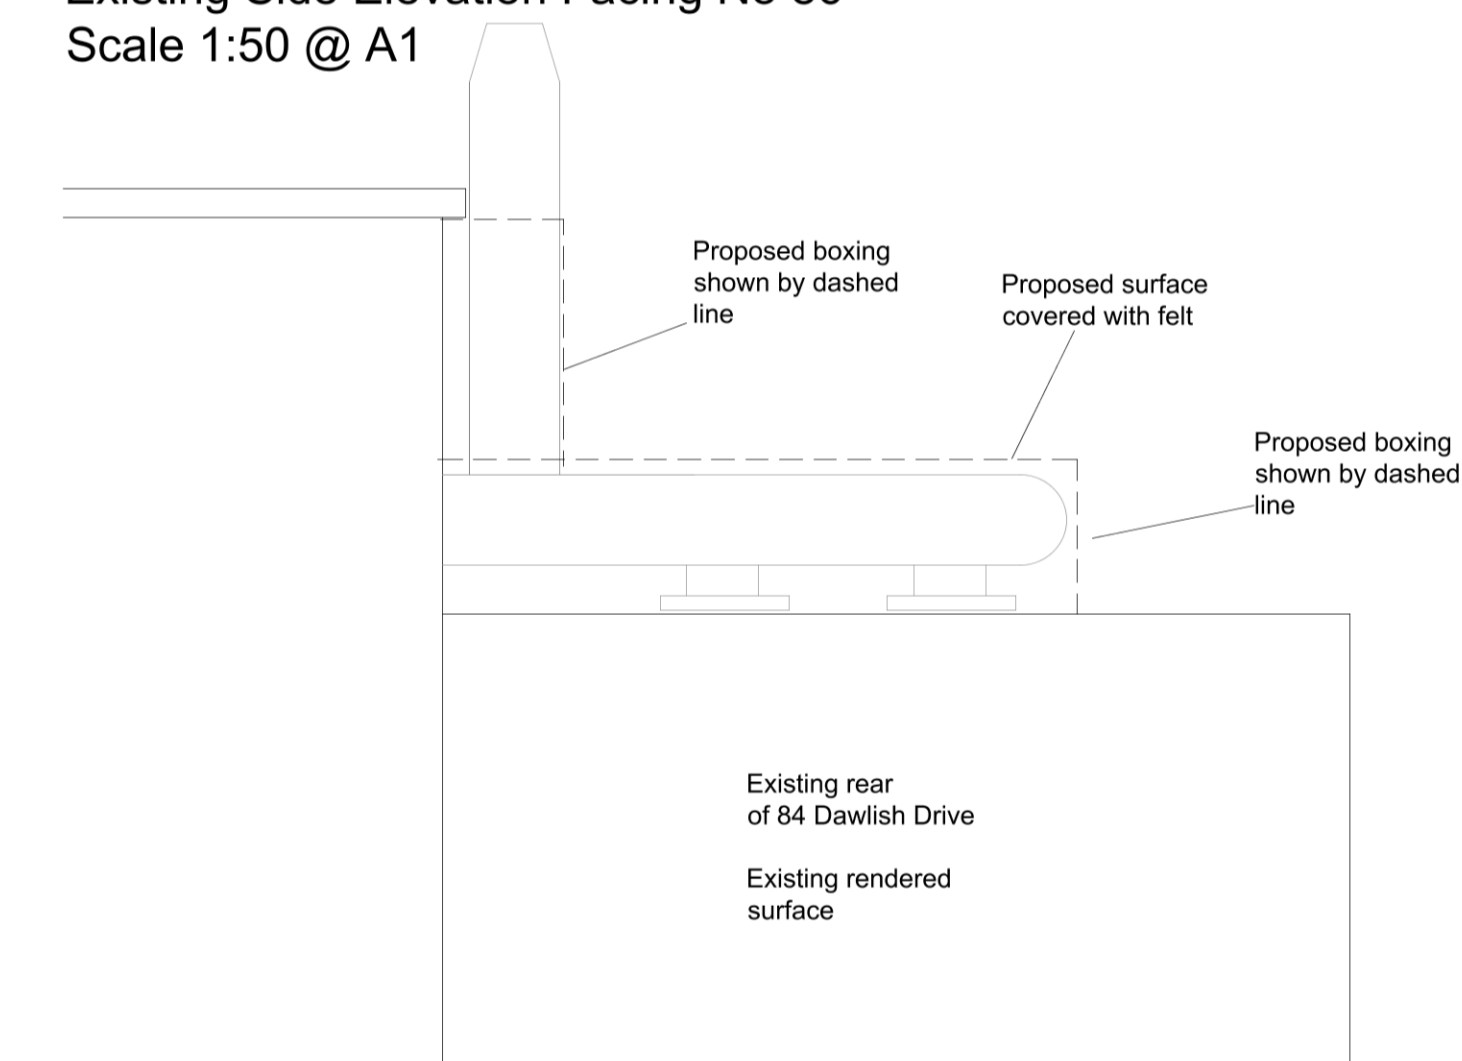

Existing Side Elevation Facing Entrance  
 Scale 1:50 @ A1

Revision A : Side Elevations added and ductwork indicated 22.10.15

**RETROSPECTIVE PLANNING SUBMISSION**

revn	date	description	by	chkd
B	12.05.17	Variation of previously approved planning drawings	TP	CDR
cdrb architects 48 Queens Road, Coventry, CV1 3EH.				
job title Proposed Ductwork Enclosure Details and New Shopfront to 84 Dawlish Drive, Coventry.				
drawing title Proposed Ductwork Enclosure Details on Rear Flat Roof				
scale	drawn by	date	checked by	
1:50 @ A1	CR	October 2015	CDR	
job no.	drawing no.	revision		
T452	AL (P) 01	<b>B</b>		