


REFERENCE NUMBER:  
HH/2018/1387

SITE:  
18 CROSSWAY ROAD

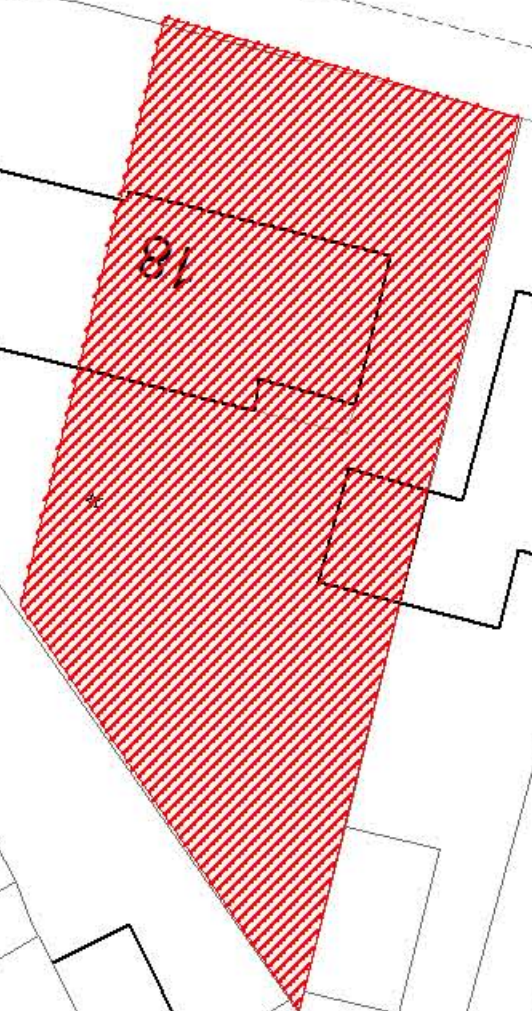

CROSSWAY ROAD



81

30

67


1:1250

El Sub Sta

RevNo	Revision note	Date	Signature	Checked



REAR ELEVATION AS PROPOSED  
SCALE 1:100

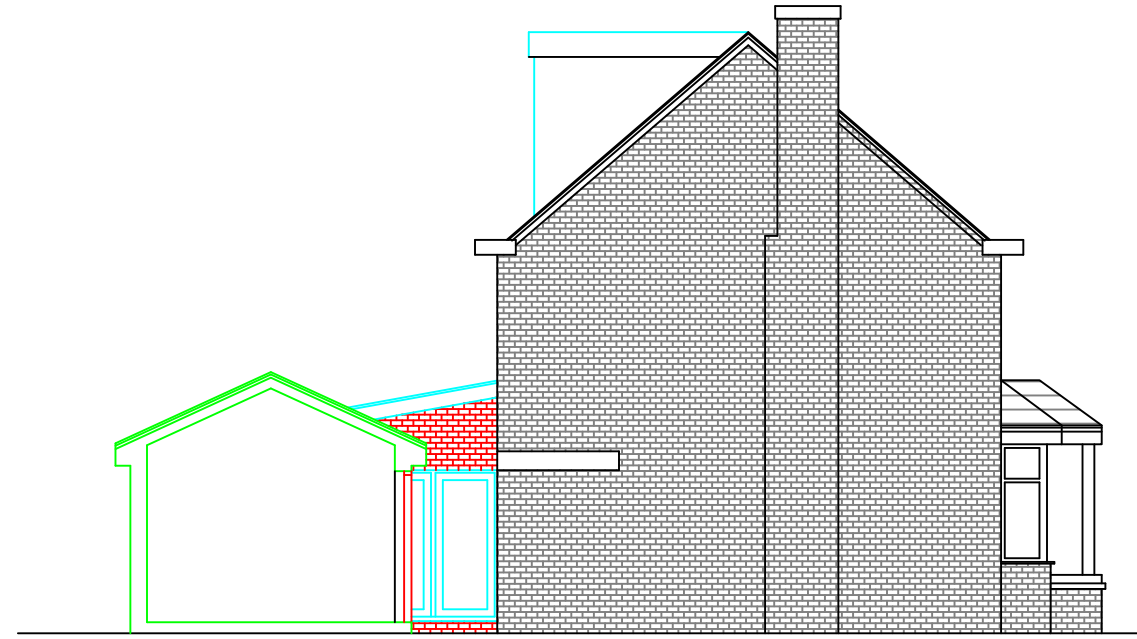


SIDE ELEVATION AS PROPOSED  
SCALE 1:100




FRONT ELEVATION AS PROPOSED  
SCALE 1:100

Consultant <b>AMAUk</b> CONSULTANCY LTD Civil & Structural Design Planning & Licencing Consultants 1 Ensign Business Centre Westwood Way Westwood Business Park Coventry CV4 8JA		
Address MR & MRS BEDDIS 18 CROSSWAY ROAD COVENTRY CV3 6JP		
Title ELEVATIONS AS PROPOSED PLANNING		
Drawn RM	Checked AN	Approved AN
Dwg No. AMA 345-005		
Scale 1:100	Date 26.04.18	Revision -


RevNo	Revision note	Date	Signature	Checked

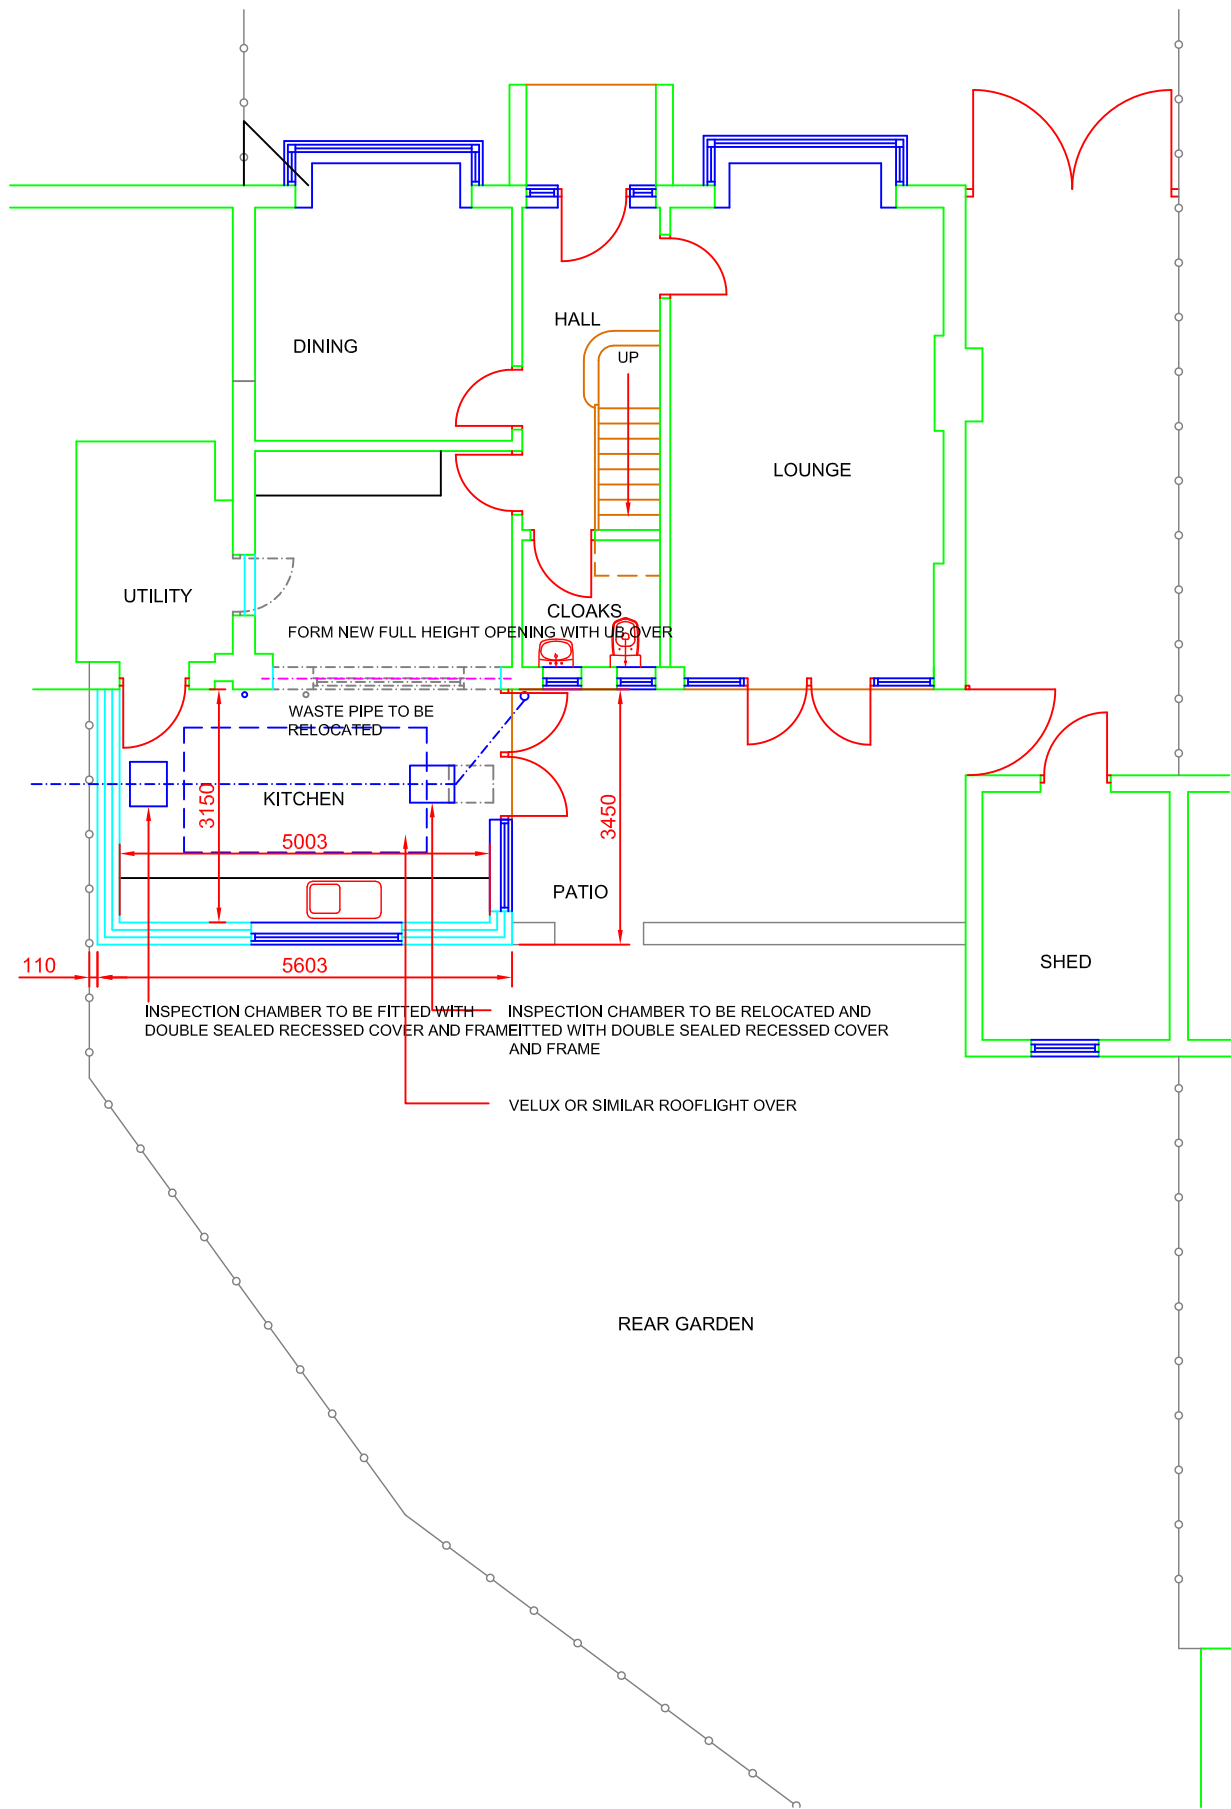

GROUND FLOOR PLAN AS PROPOSED  
SCALE 1:100

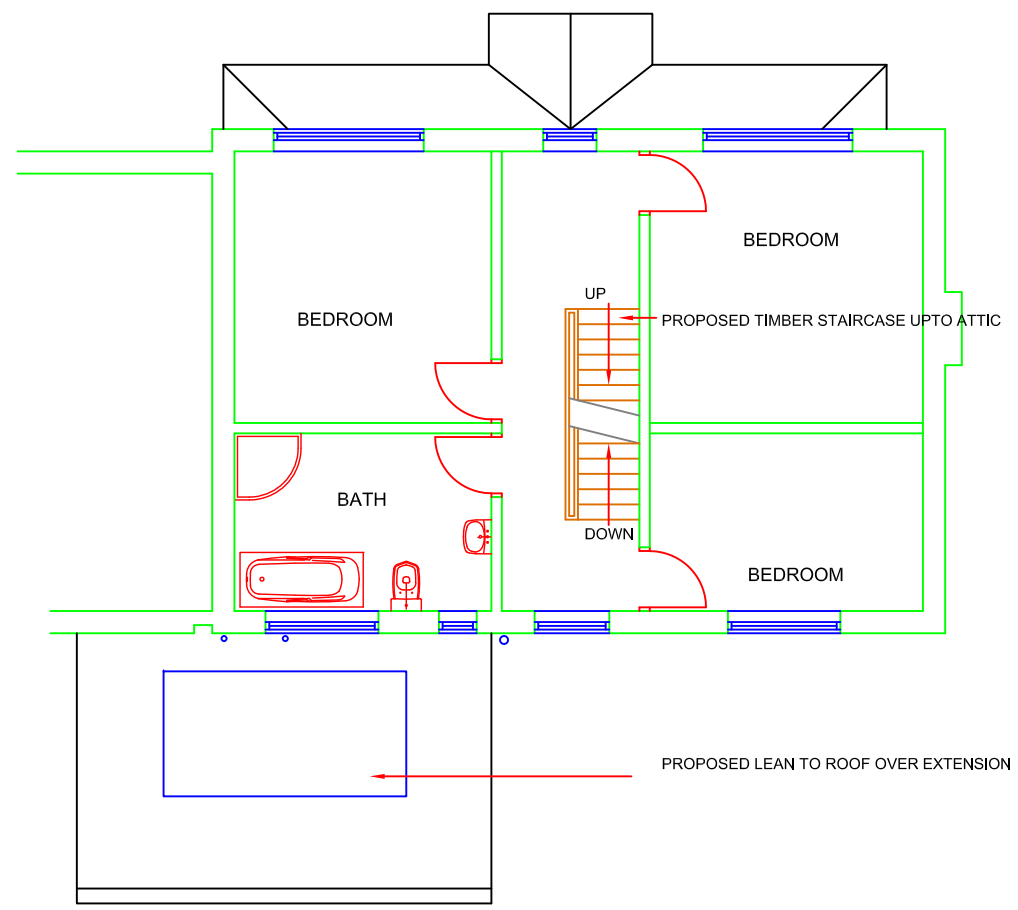

FIRST FLOOR PLAN AS PROPOSED  
SCALE 1:100

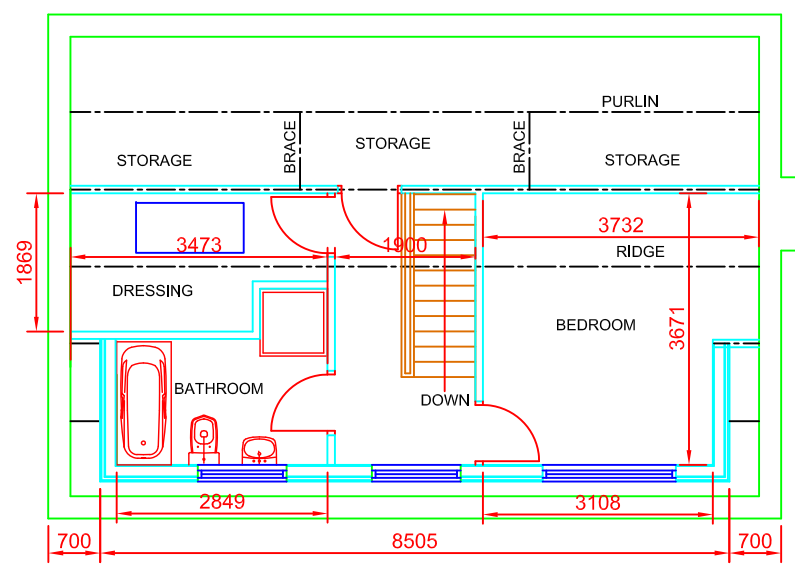


ATTIC PLAN AS PROPOSED  
SCALE 1:100



Consultant <b>AMA<sub>UK</sub></b> CONSULTANCY LTD Civil & Structural Design Planning & Licencing Consultants 1 Ensign Business Centre Westwood Way Westwood Business Park Coventry CV4 8JA		
Address <b>MR &amp; MRS BEDDIS</b> <b>18 CROSSWAY ROAD</b> <b>COVENTRY</b> <b>CV3 6JP</b>		
Title <b>PLANS AS PROPOSED</b> <b>PLANNING</b>		
Drawn RM	Checked AN	Approved AN
Dwg No. <b>AMA 345-004</b>		
Scale 1:100	Date 26.04.18	Revision -


RevNo	Revision note	Date	Signature	Checked

APPLICATION SITE  
PROPOSED EXTENSION

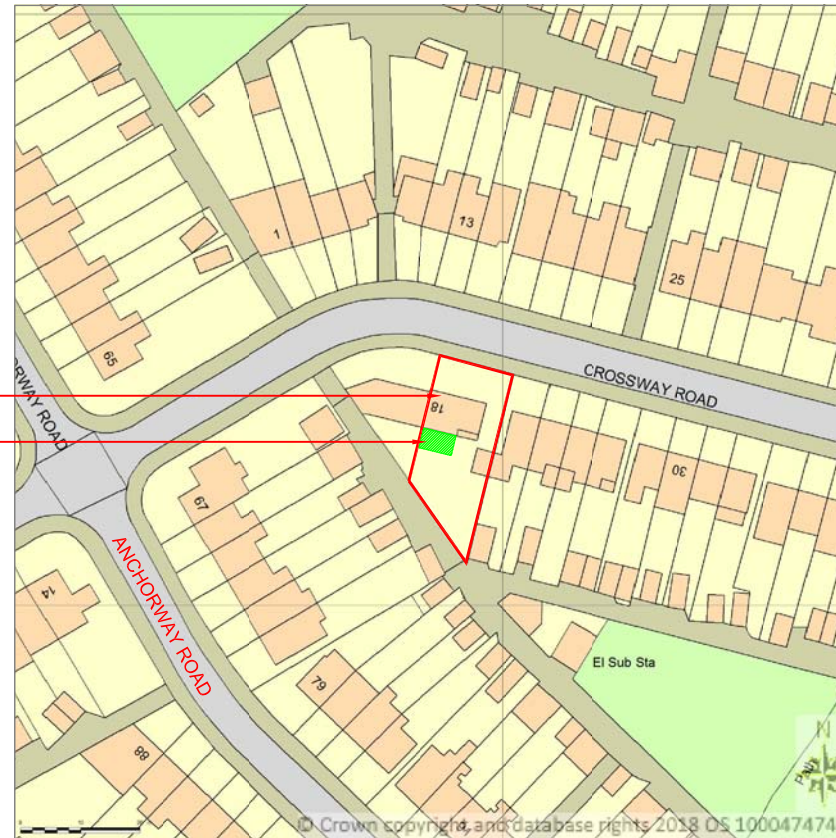

LOCATION PLAN SCALE 1:1250

PROPOSED EXTENSION  
APPLICATION SITE

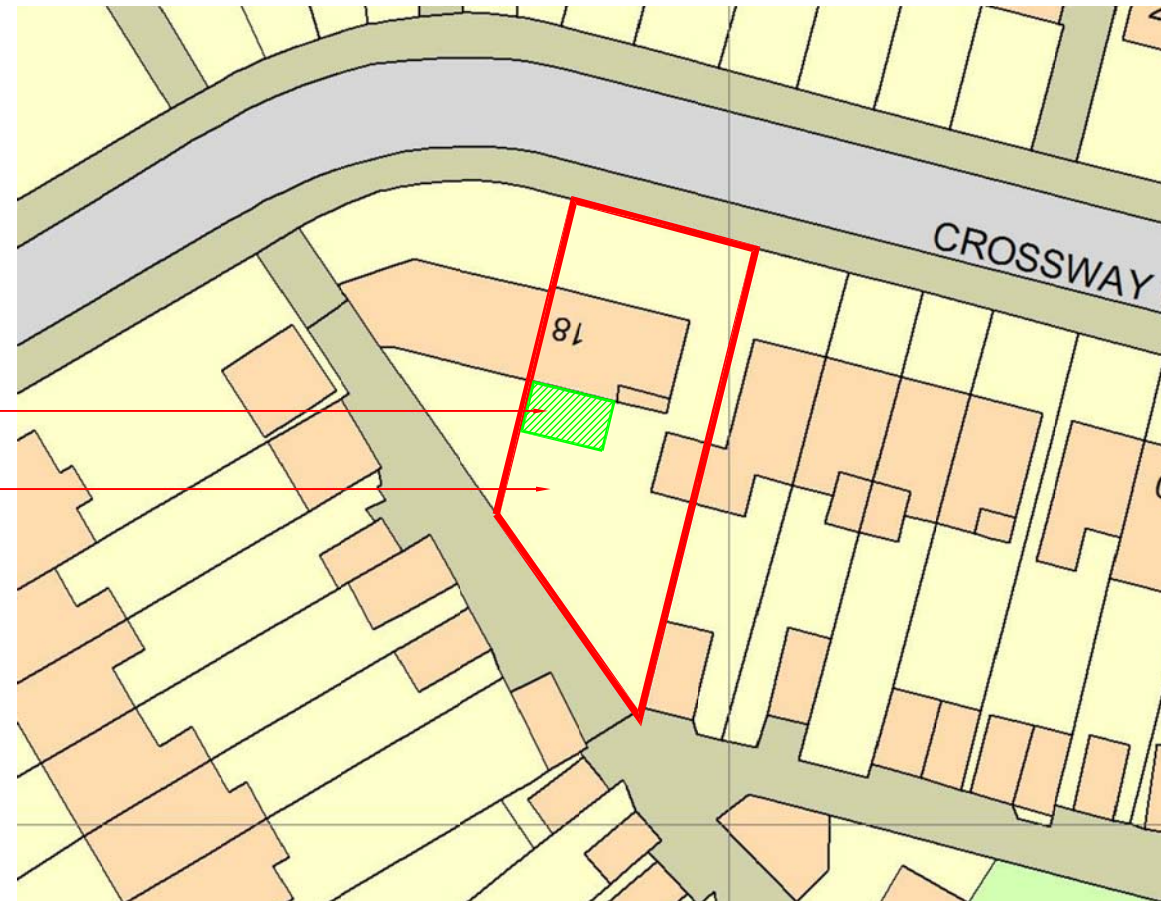

SITE PLAN SCALE 1:500



Consultant <b>AMA<sub>UK</sub></b> CONSULTANCY LTD Civil & Structural Design Planning & Licencing Consultants 1 Ensign Business Centre Westwood Way Westwood Business Park Coventry CV4 8JA		
Address MR & MRS BEDDIS 18 CROSSWAY ROAD COVENTRY CV3 6JP		
Title SITE & LOCATION PLANS <b>PLANNING</b>		
Drawn RM	Checked AN	Approved AN
Dwg No. AMA 345-001		
Scale -	Date 26.04.18	Revision -