


85.8m

LB


PAYNES LANE

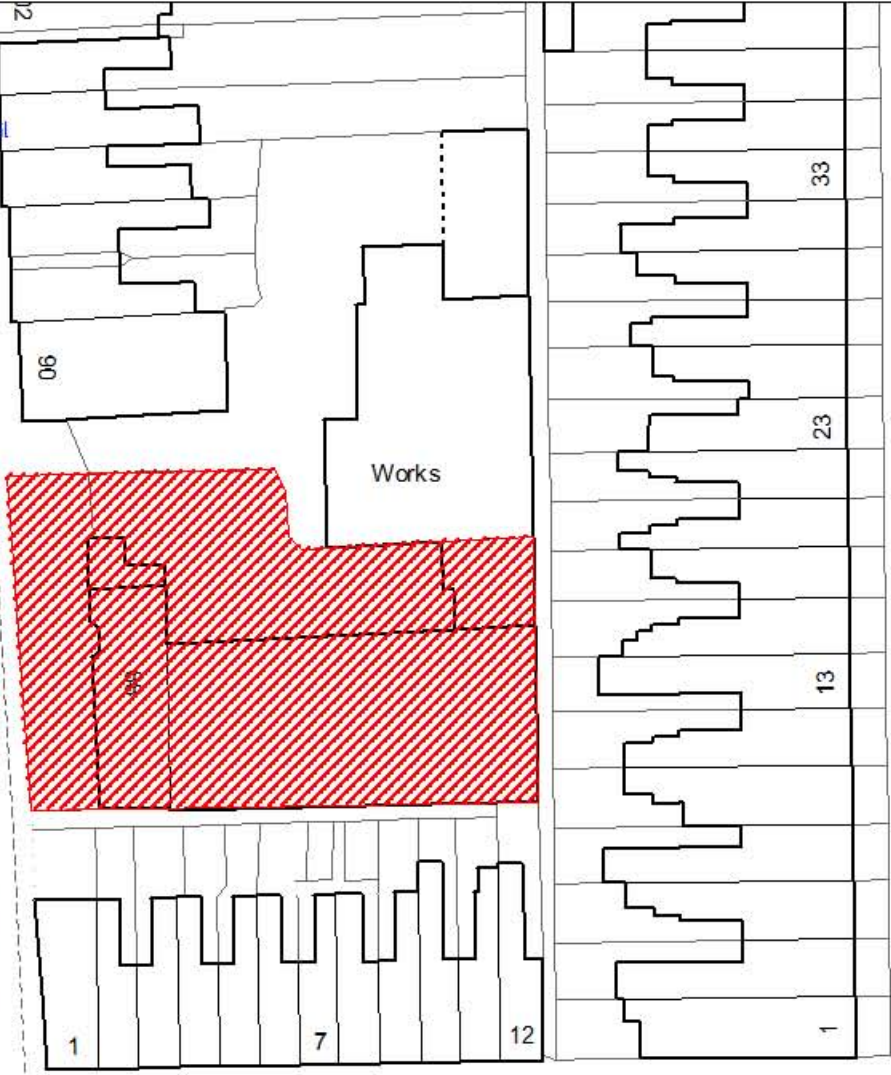

WREN STREET

85.1m

BRITANNIA STREET

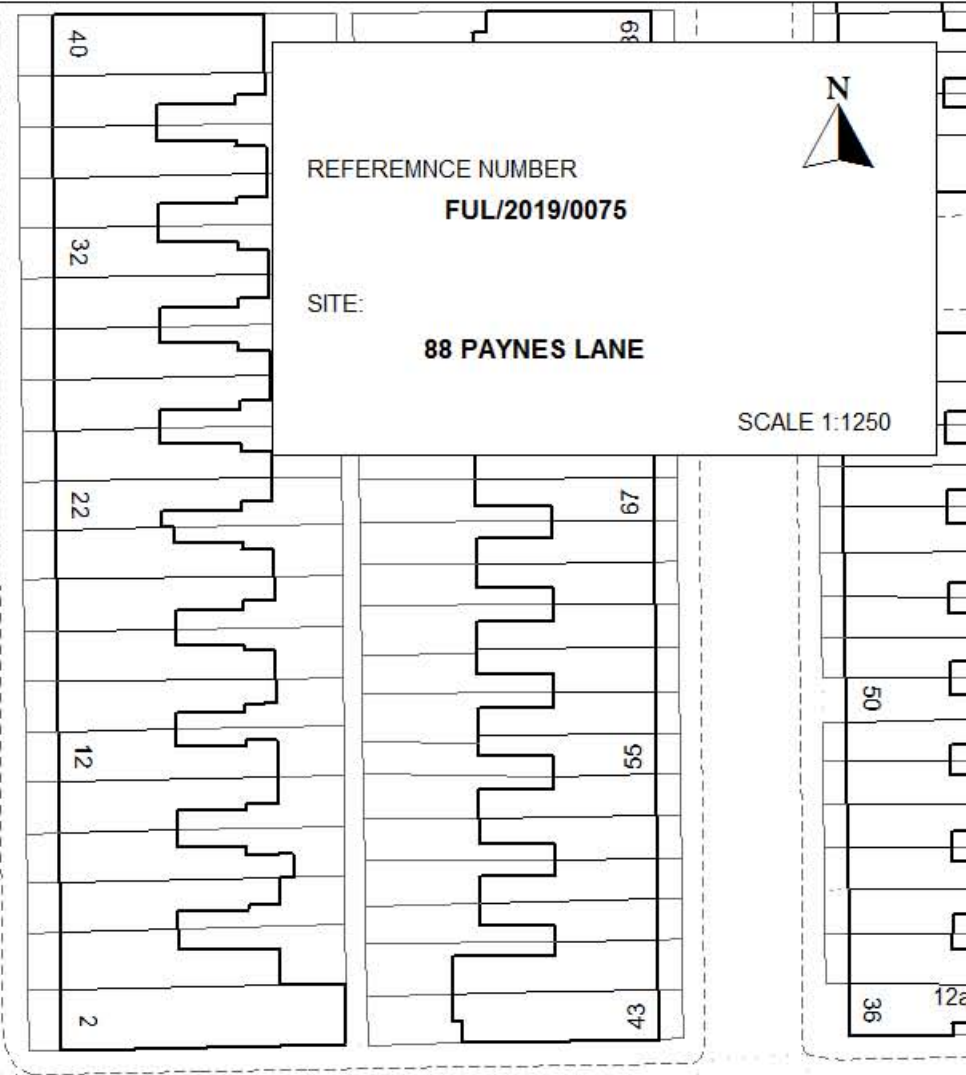



REFEREMNCE NUMBER
FUL/2019/0075

SITE:
88 PAYNES LANE


SCALE 1:1250



85.0m

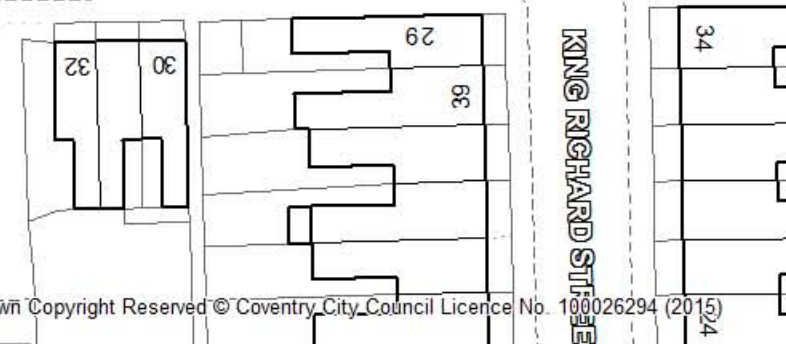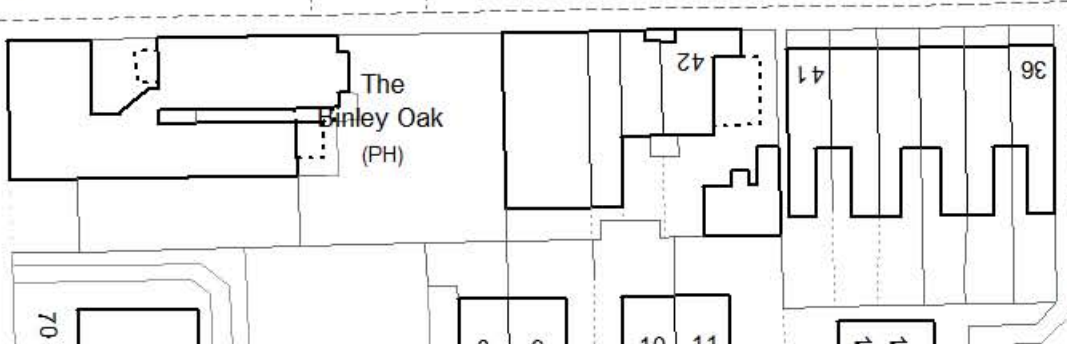

KING RICHARD STREET

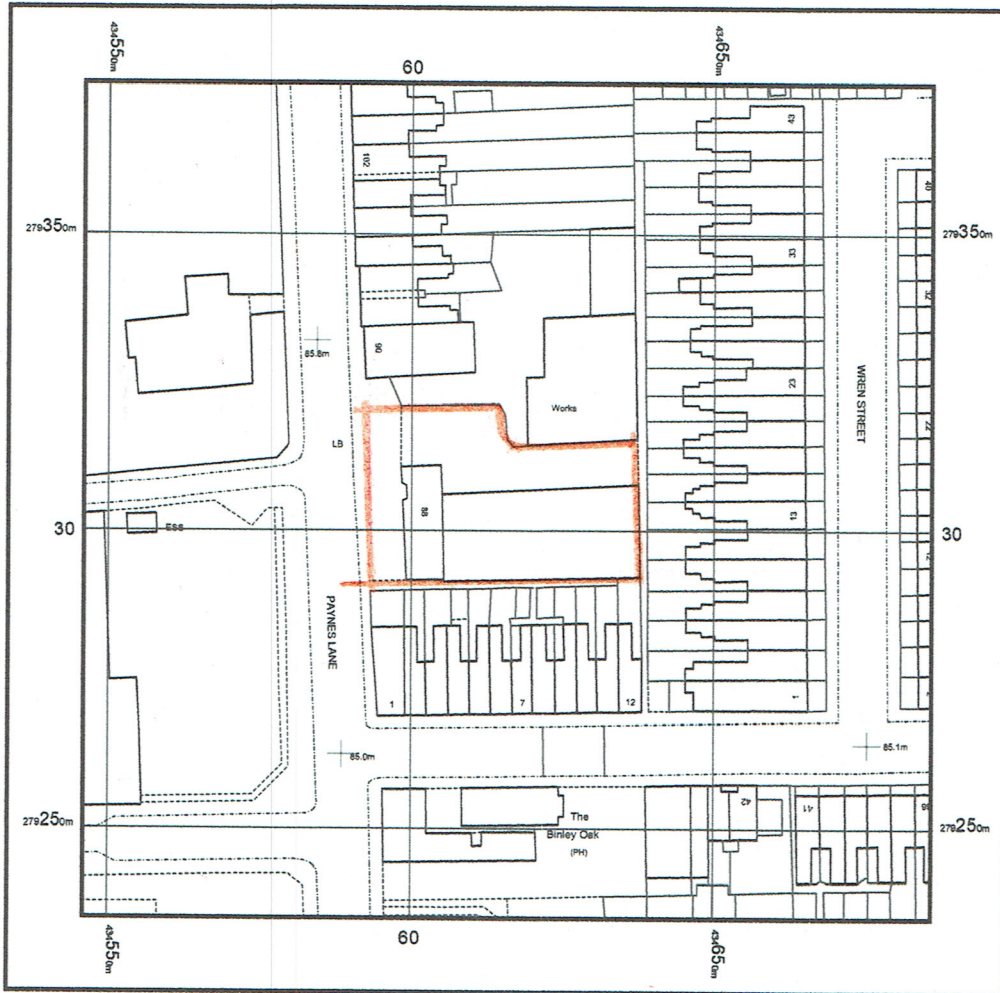

© Crown copyright and database rights 2016 Ordnance Survey 100048957. The representation of road, track or path is no evidence of a boundary or right of way. The representation of features as lines is no evidence of a property boundary.

Supplied by: www.ukmapcentre.com
Serial No: 98846
Centre Coordinates: 434616, 279305
Production Date: 22/07/2016 11:26:41

25m

Scale 1:1250


Paynes Lane

COVENTRY MUSLIM SWAHILI ASSOCIATION
PROPOSED MOSQUE, COMMUNITY & EDUCATION CENTRE
88 PAYNES LANE
COVENTRY CV1 5LJ


LOCATION MAP

DGN = 786-01 | scale 1:1250.


NOTES
 1. REFER SCALE FROM DRAWING.
 2. ALL DIMENSIONS TO BE CHECKED ON SITE PRIOR TO COMMENCEMENT OF WORKS.
 3. PERSONNEL SHOULD NOTE RELEVANT ITEMS REGARDING THE CONDITION OF THE EXISTING STRUCTURE CONTAINED WITHIN THE HEALTH & SAFETY FILE SHOULD THIS BE AVAILABLE.

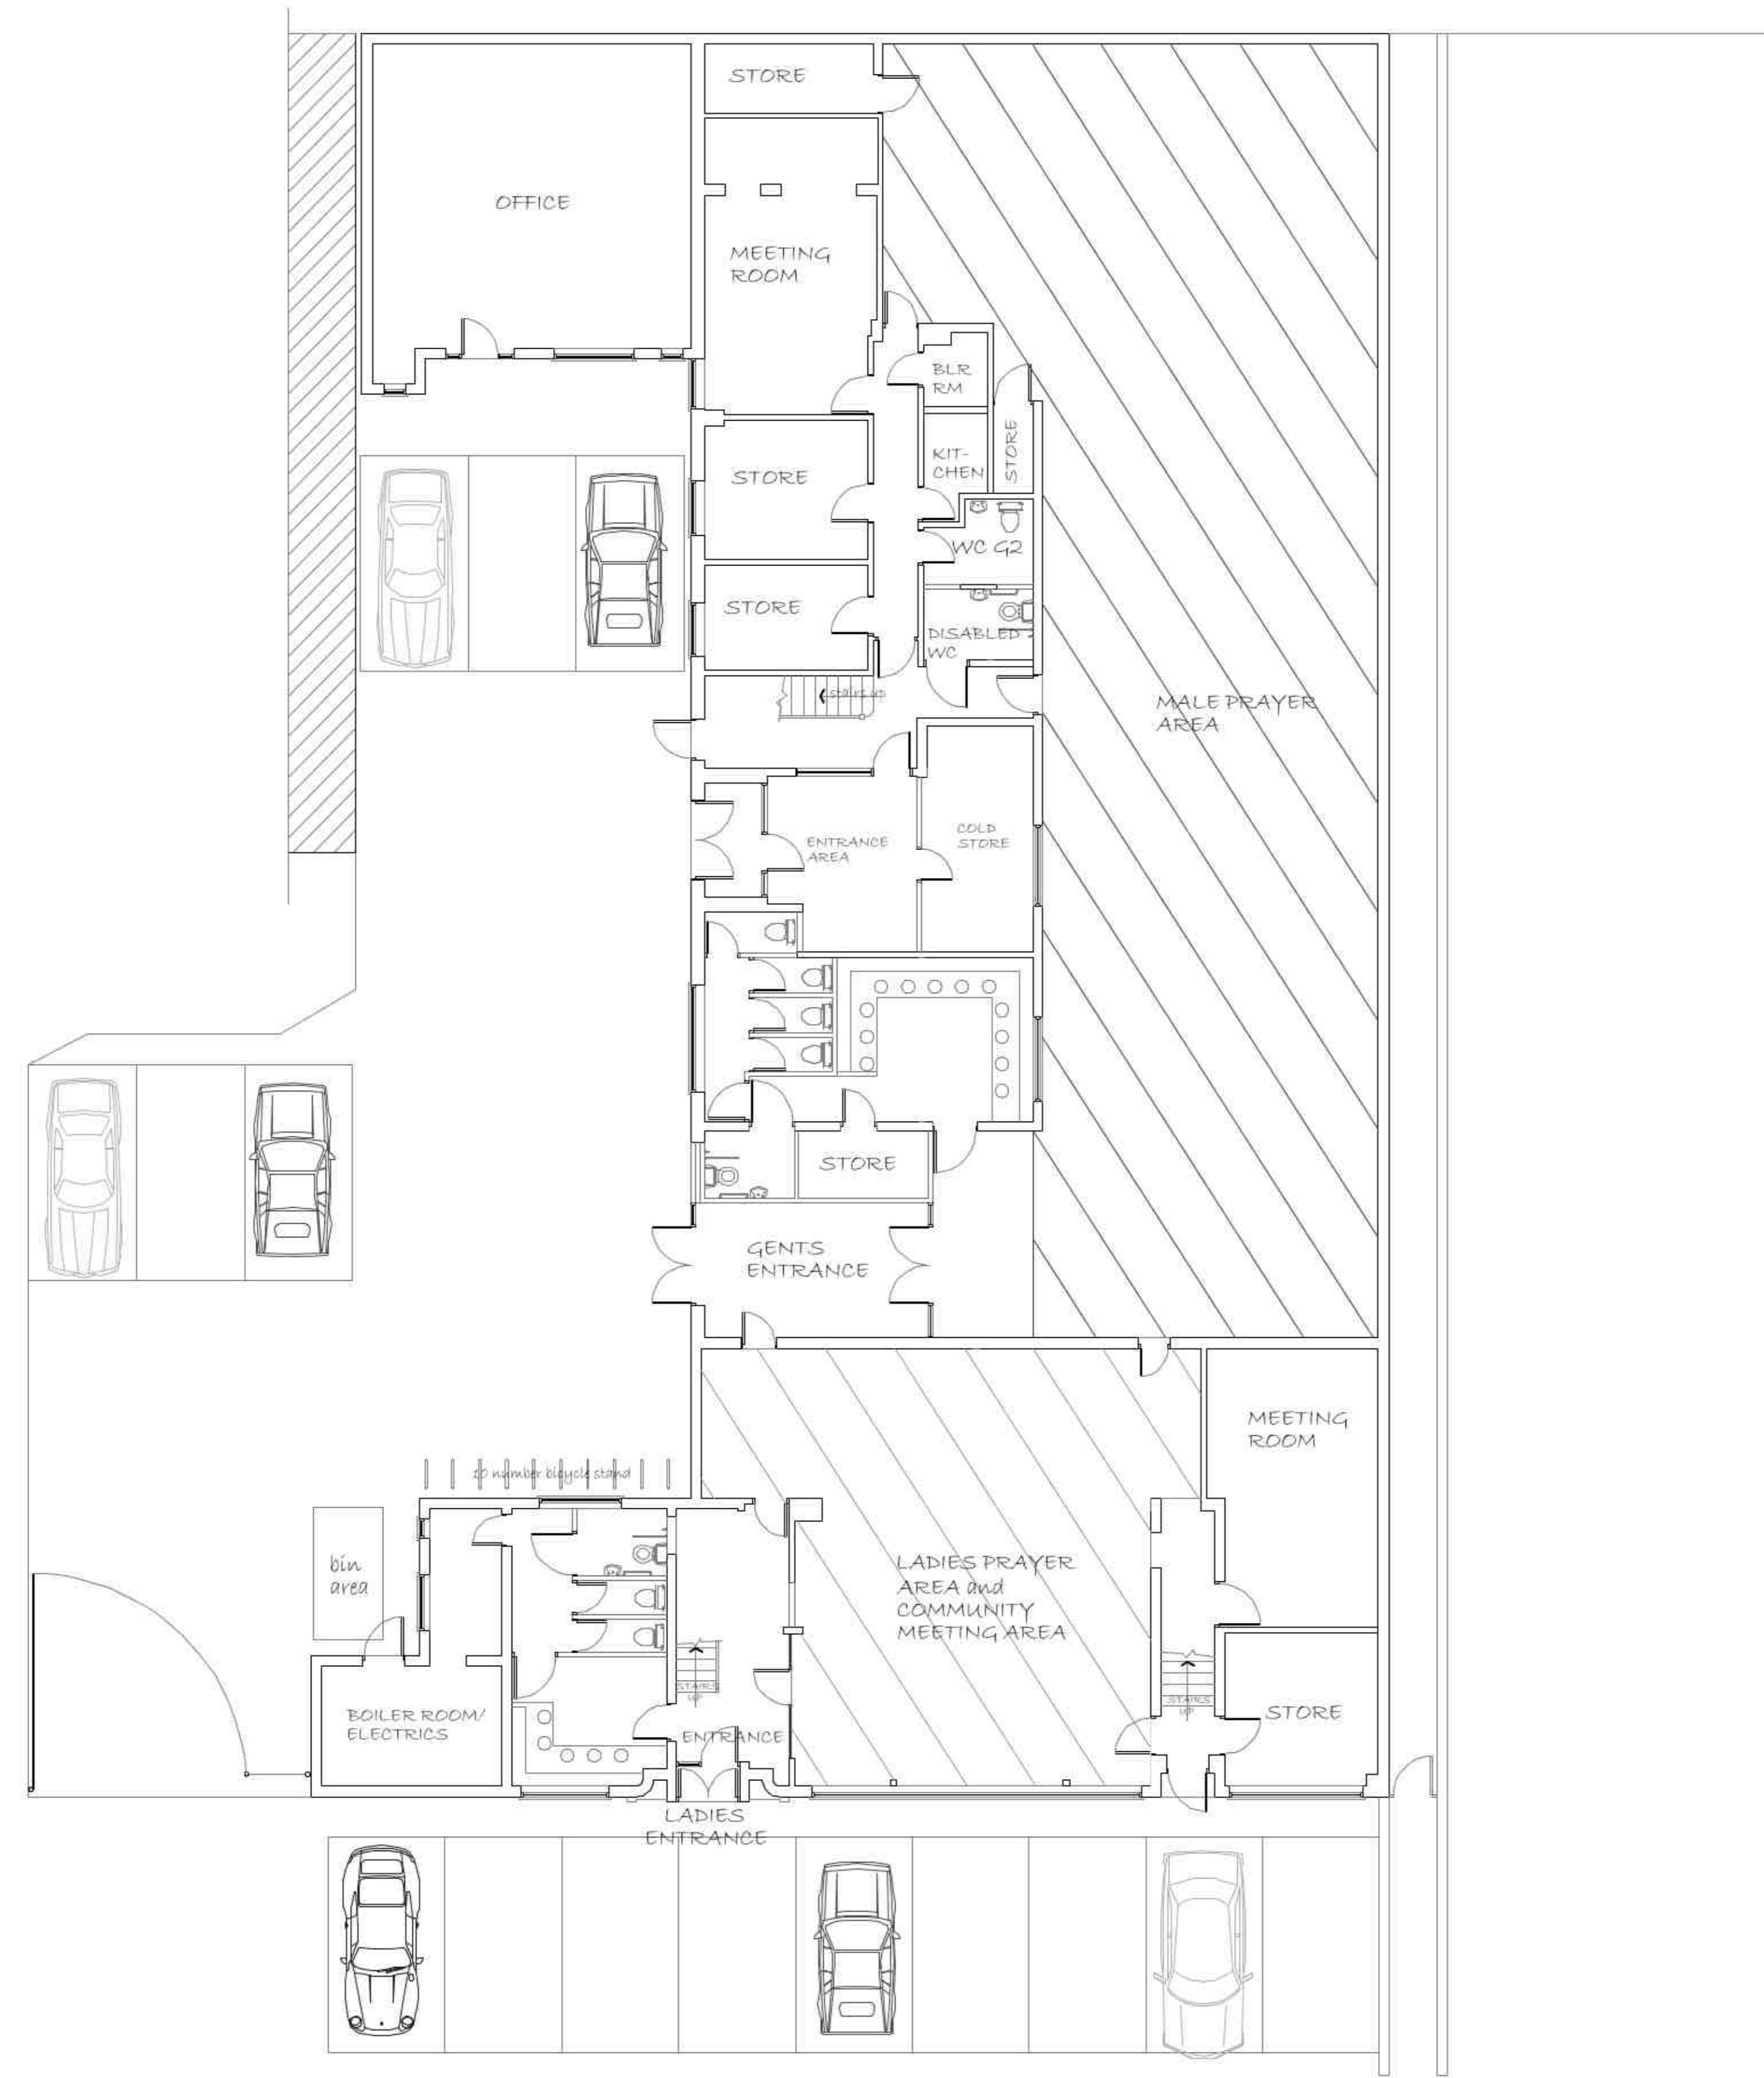

PROPOSED GROUND FLOOR LAYOUT

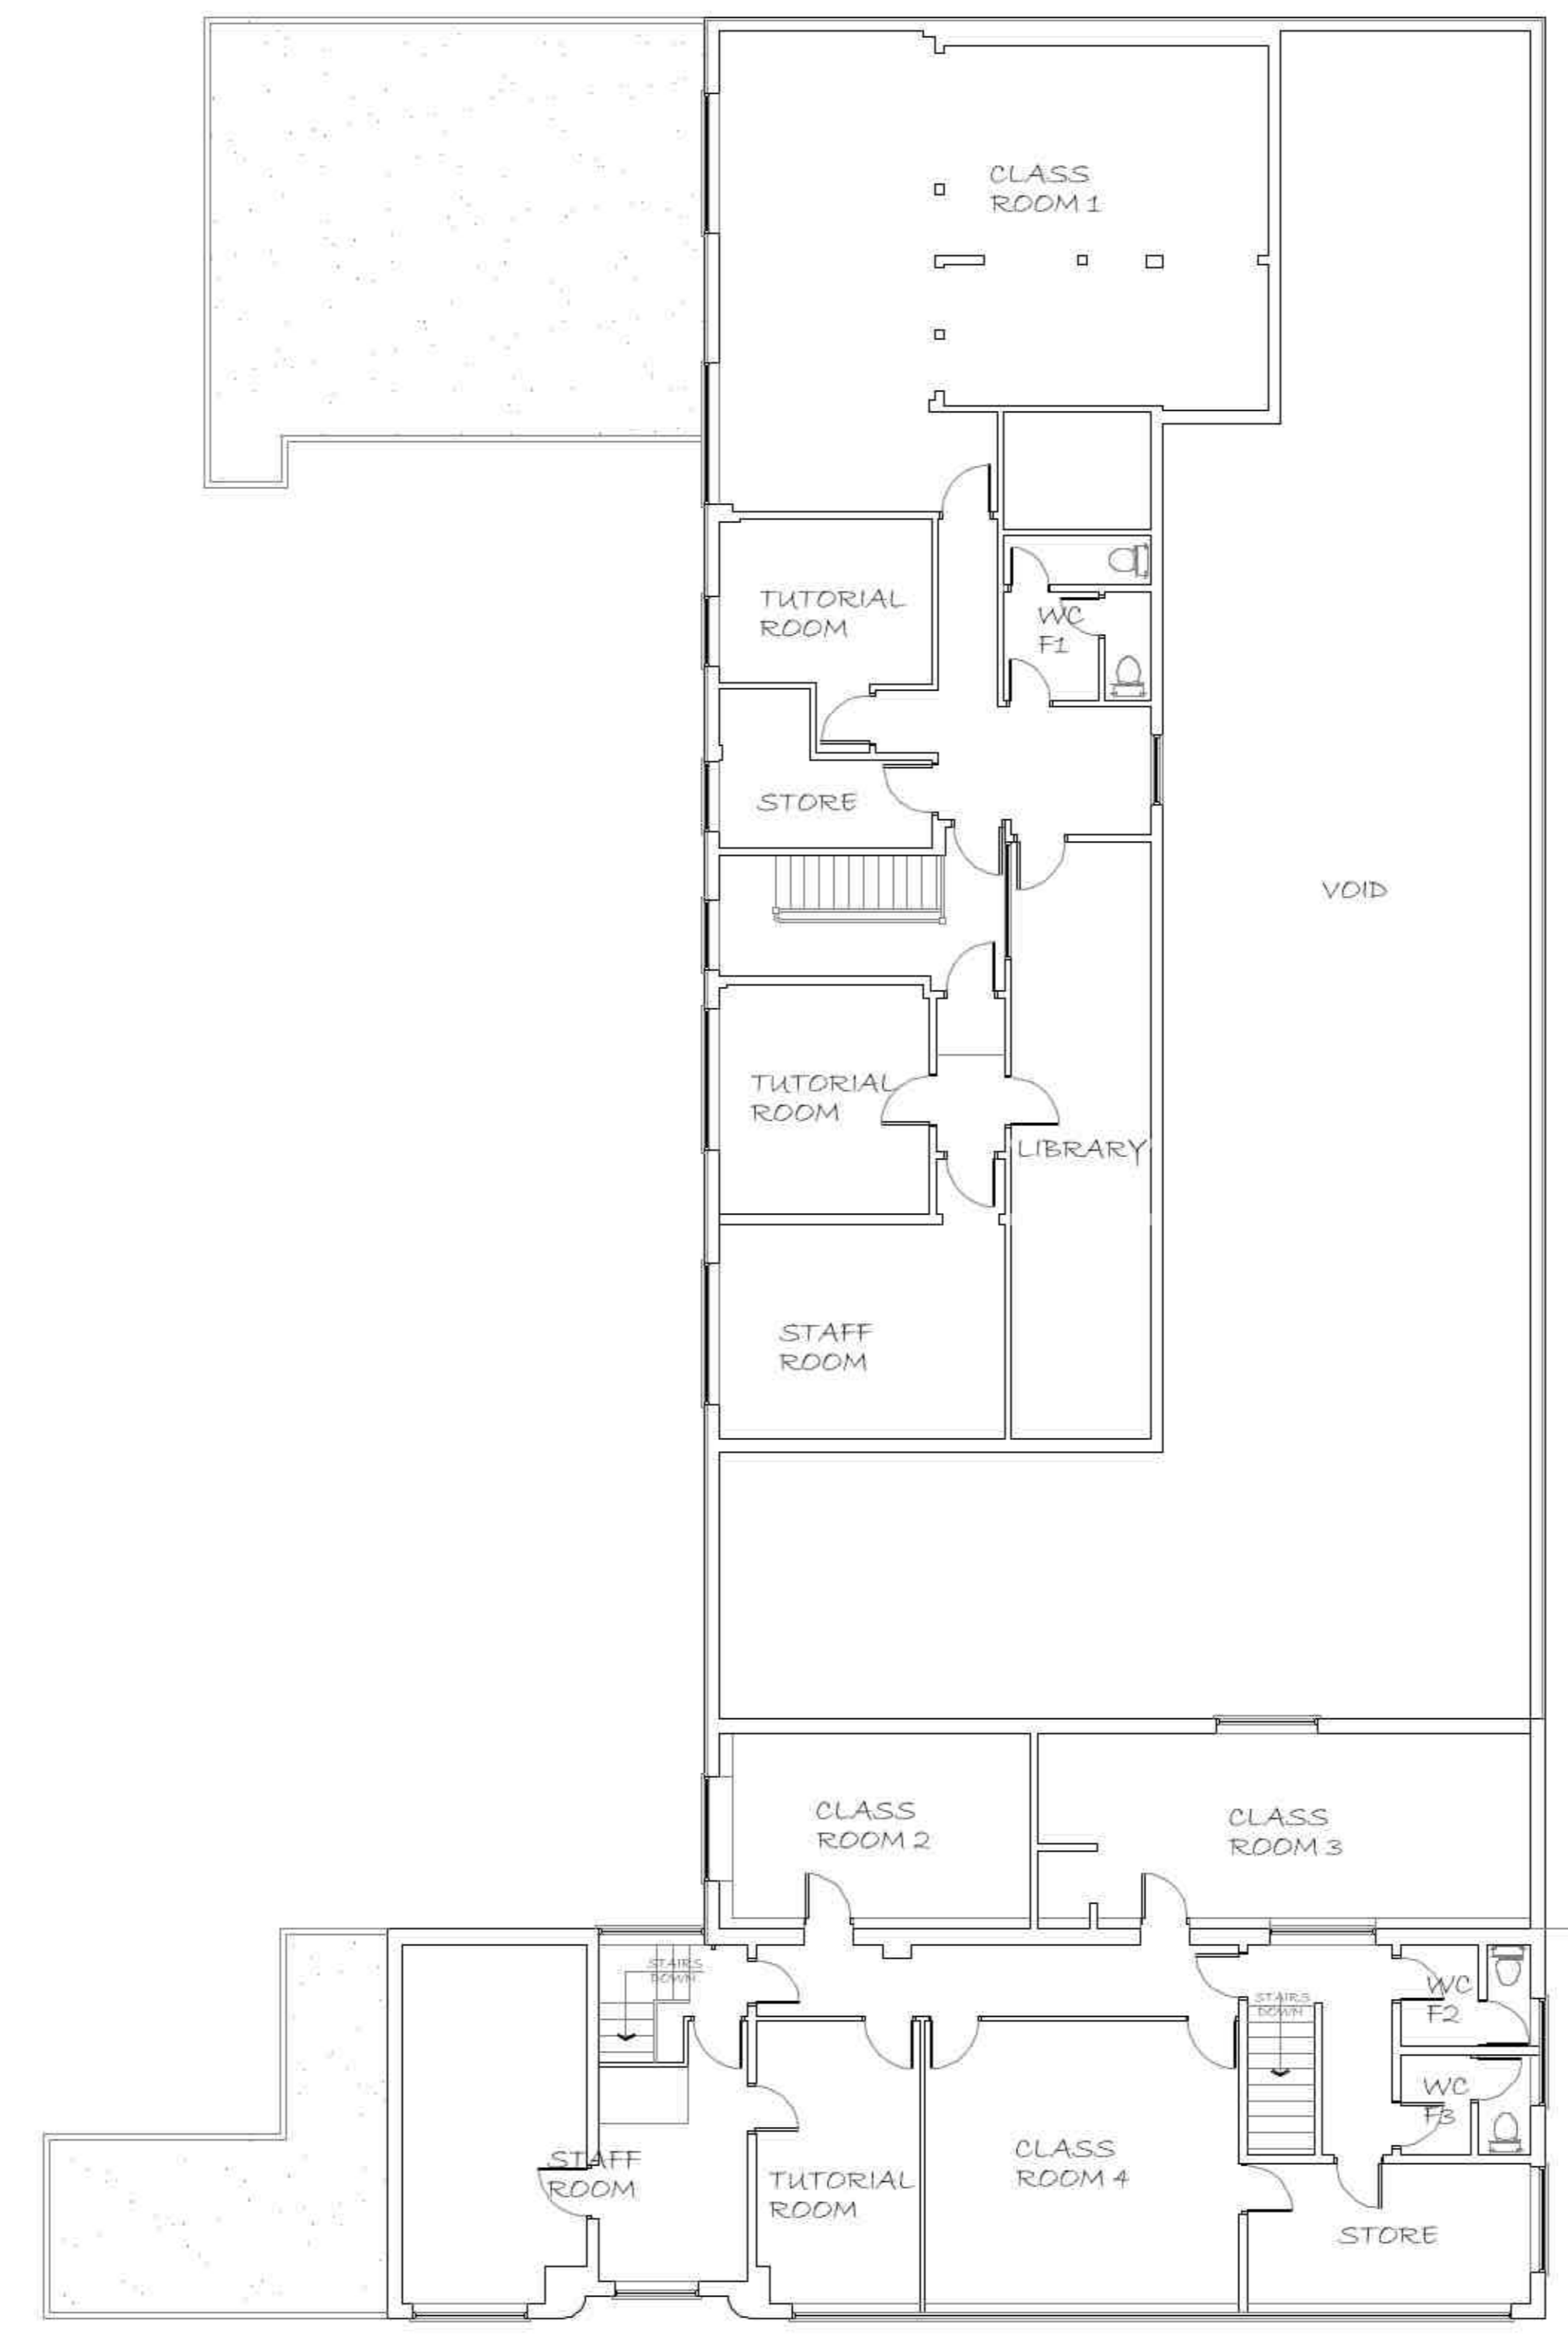

FIRST FLOOR LAYOUT no alteration

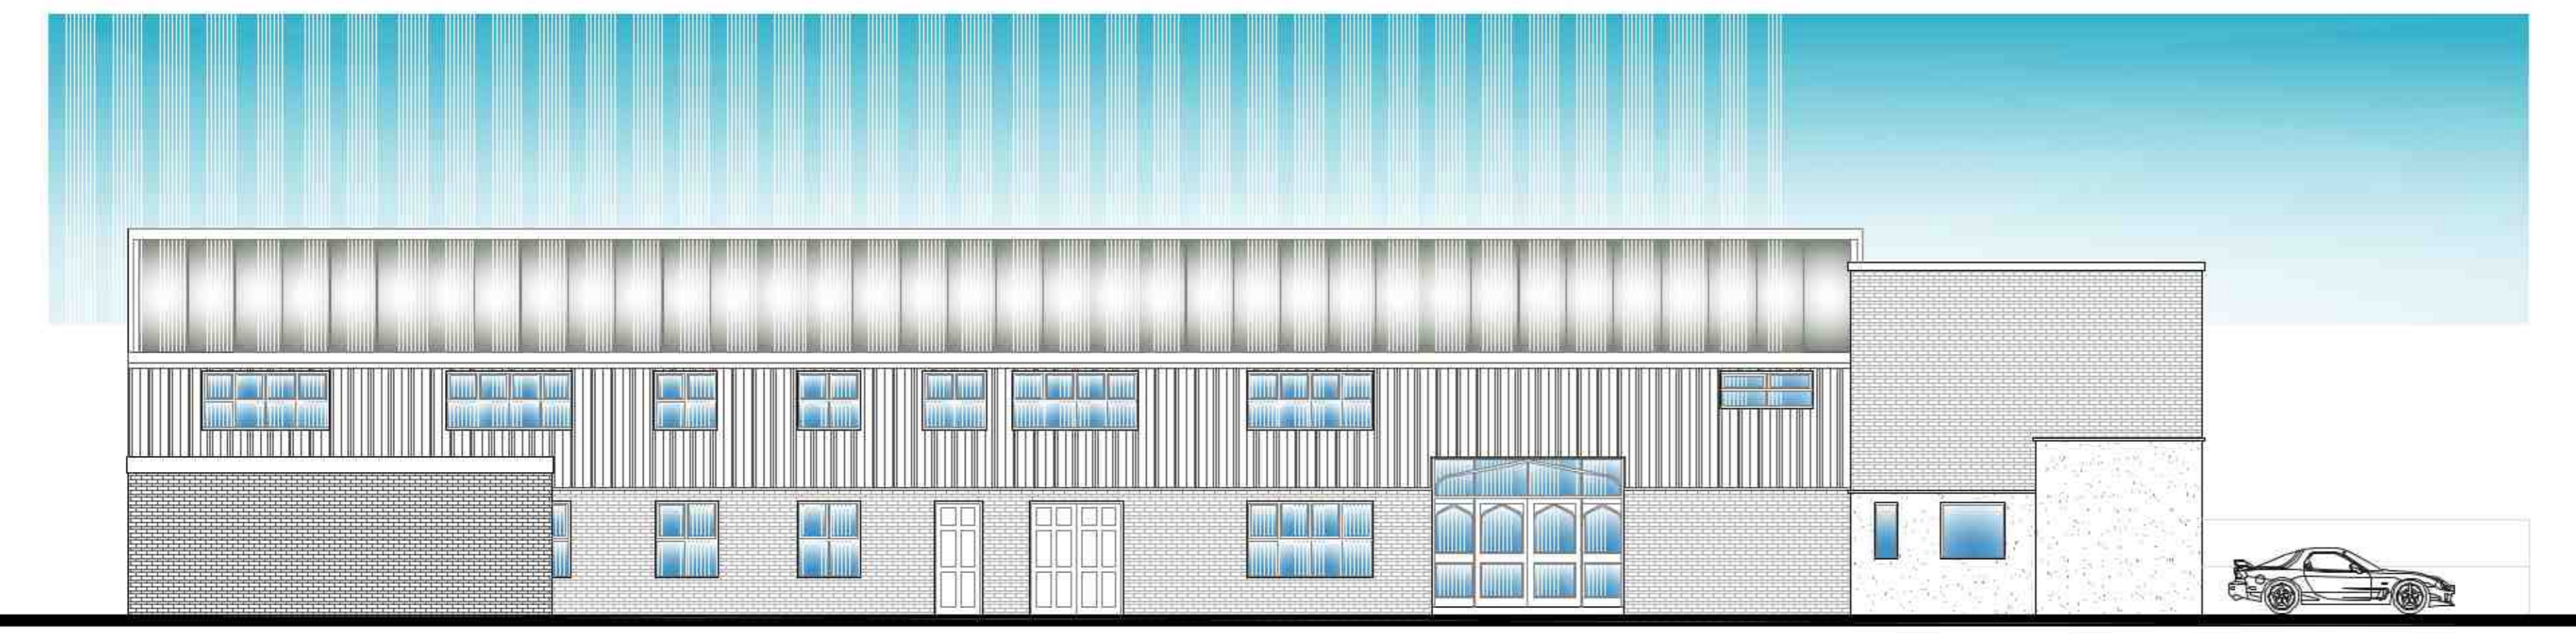



PROPOSED LHS ELEVATION



FRONT ELEVATION no alteration

<p>REVISIONS</p> <p>SAPPHIRE BUILDING DESIGN CONSULTANCY <i>a chartered building consultancy</i></p> <p>— housing — religious — retail — — educational — commercial — industrial —</p> <p>architectural design • detail design • project management planning approval • building control approval</p>		
<p>CLIENT COVENTRY MUSLIM SWAHILI ASSOCIATION</p>		
<p>PROJECT PROPOSED MOSQUE, COMMUNITY and EDUCATION CENTRE 88 PAYNES LANE COVENTRY - CV1 5LJ</p>		
<p>TITLE PROPOSED FLOOR LAYOUTS and ELEVATIONS</p>		
DRAWING NO.	REV	SCALE
786-04		1:100
DRAWN BY	DATE	DATE
DESIGNED BY	DATE	DATE
CHECKED BY	DATE	DATE
ACAD FILE	USER	AD

NOTES
 1. REFER SCALE FROM DRAWING.
 2. ALL DIMENSIONS TO BE CHECKED ON SITE PRIOR TO COMMENCEMENT OF WORKS.
 3. PERSONNEL SHOULD NOTE RELEVANT ITEMS REGARDING THE CONDITION OF THE EXISTING STRUCTURE CONTAINED WITHIN THE HEALTH & SAFETY FILE SHOULD THIS BE AVAILABLE.

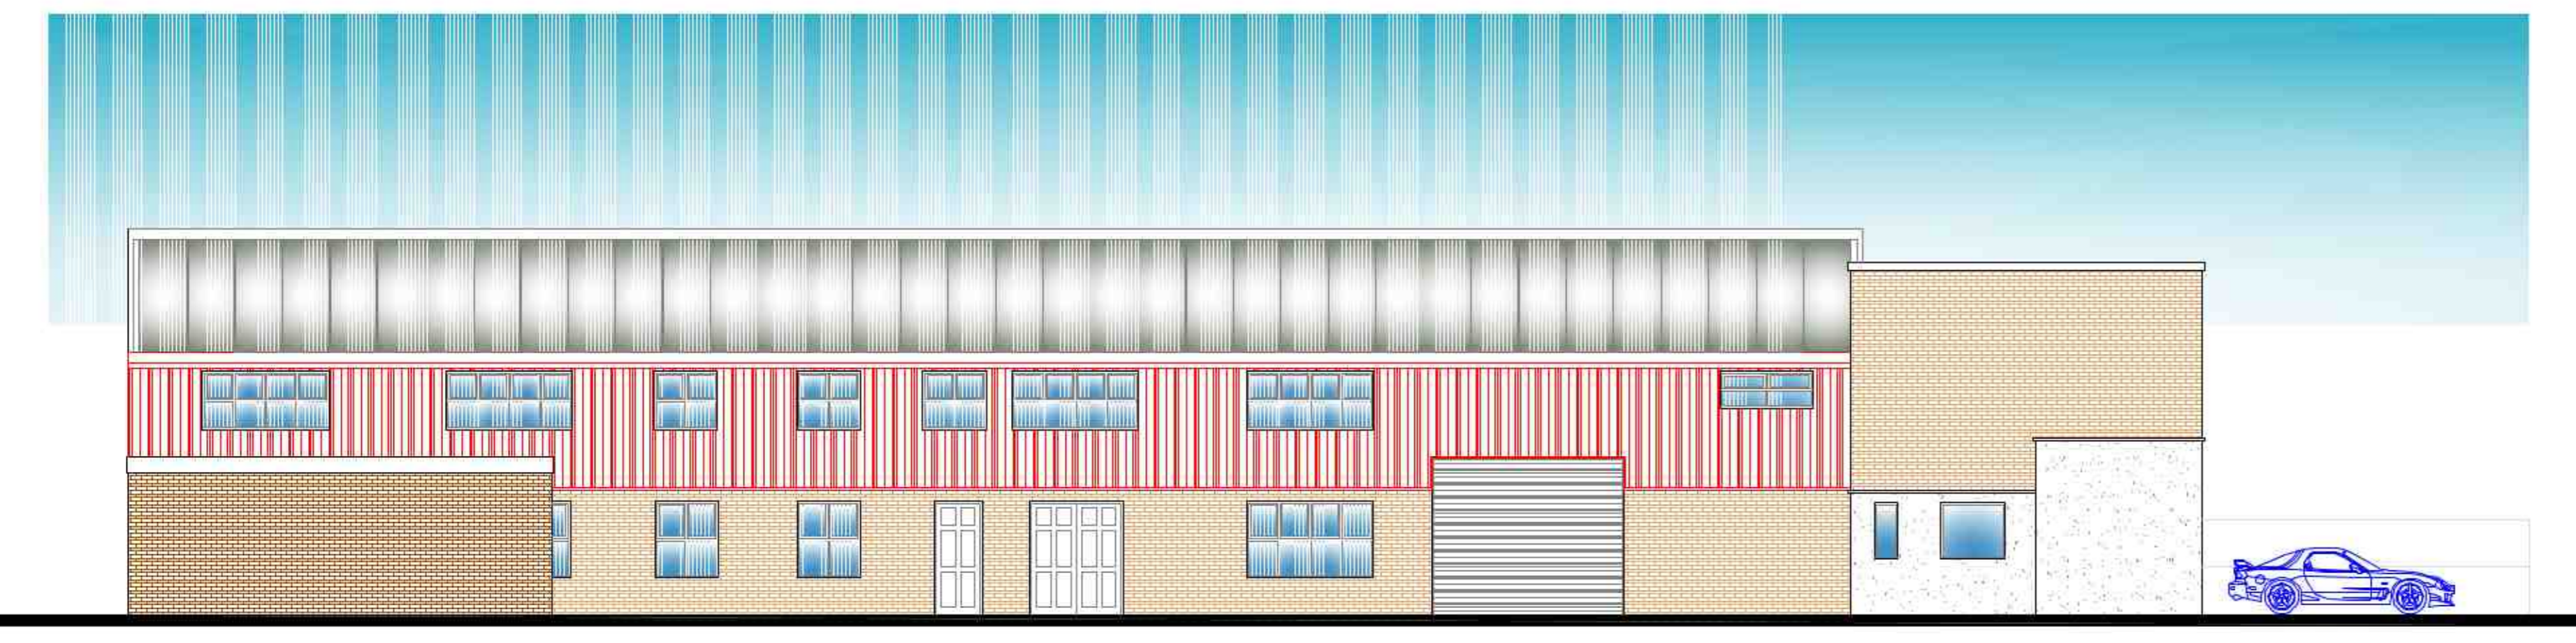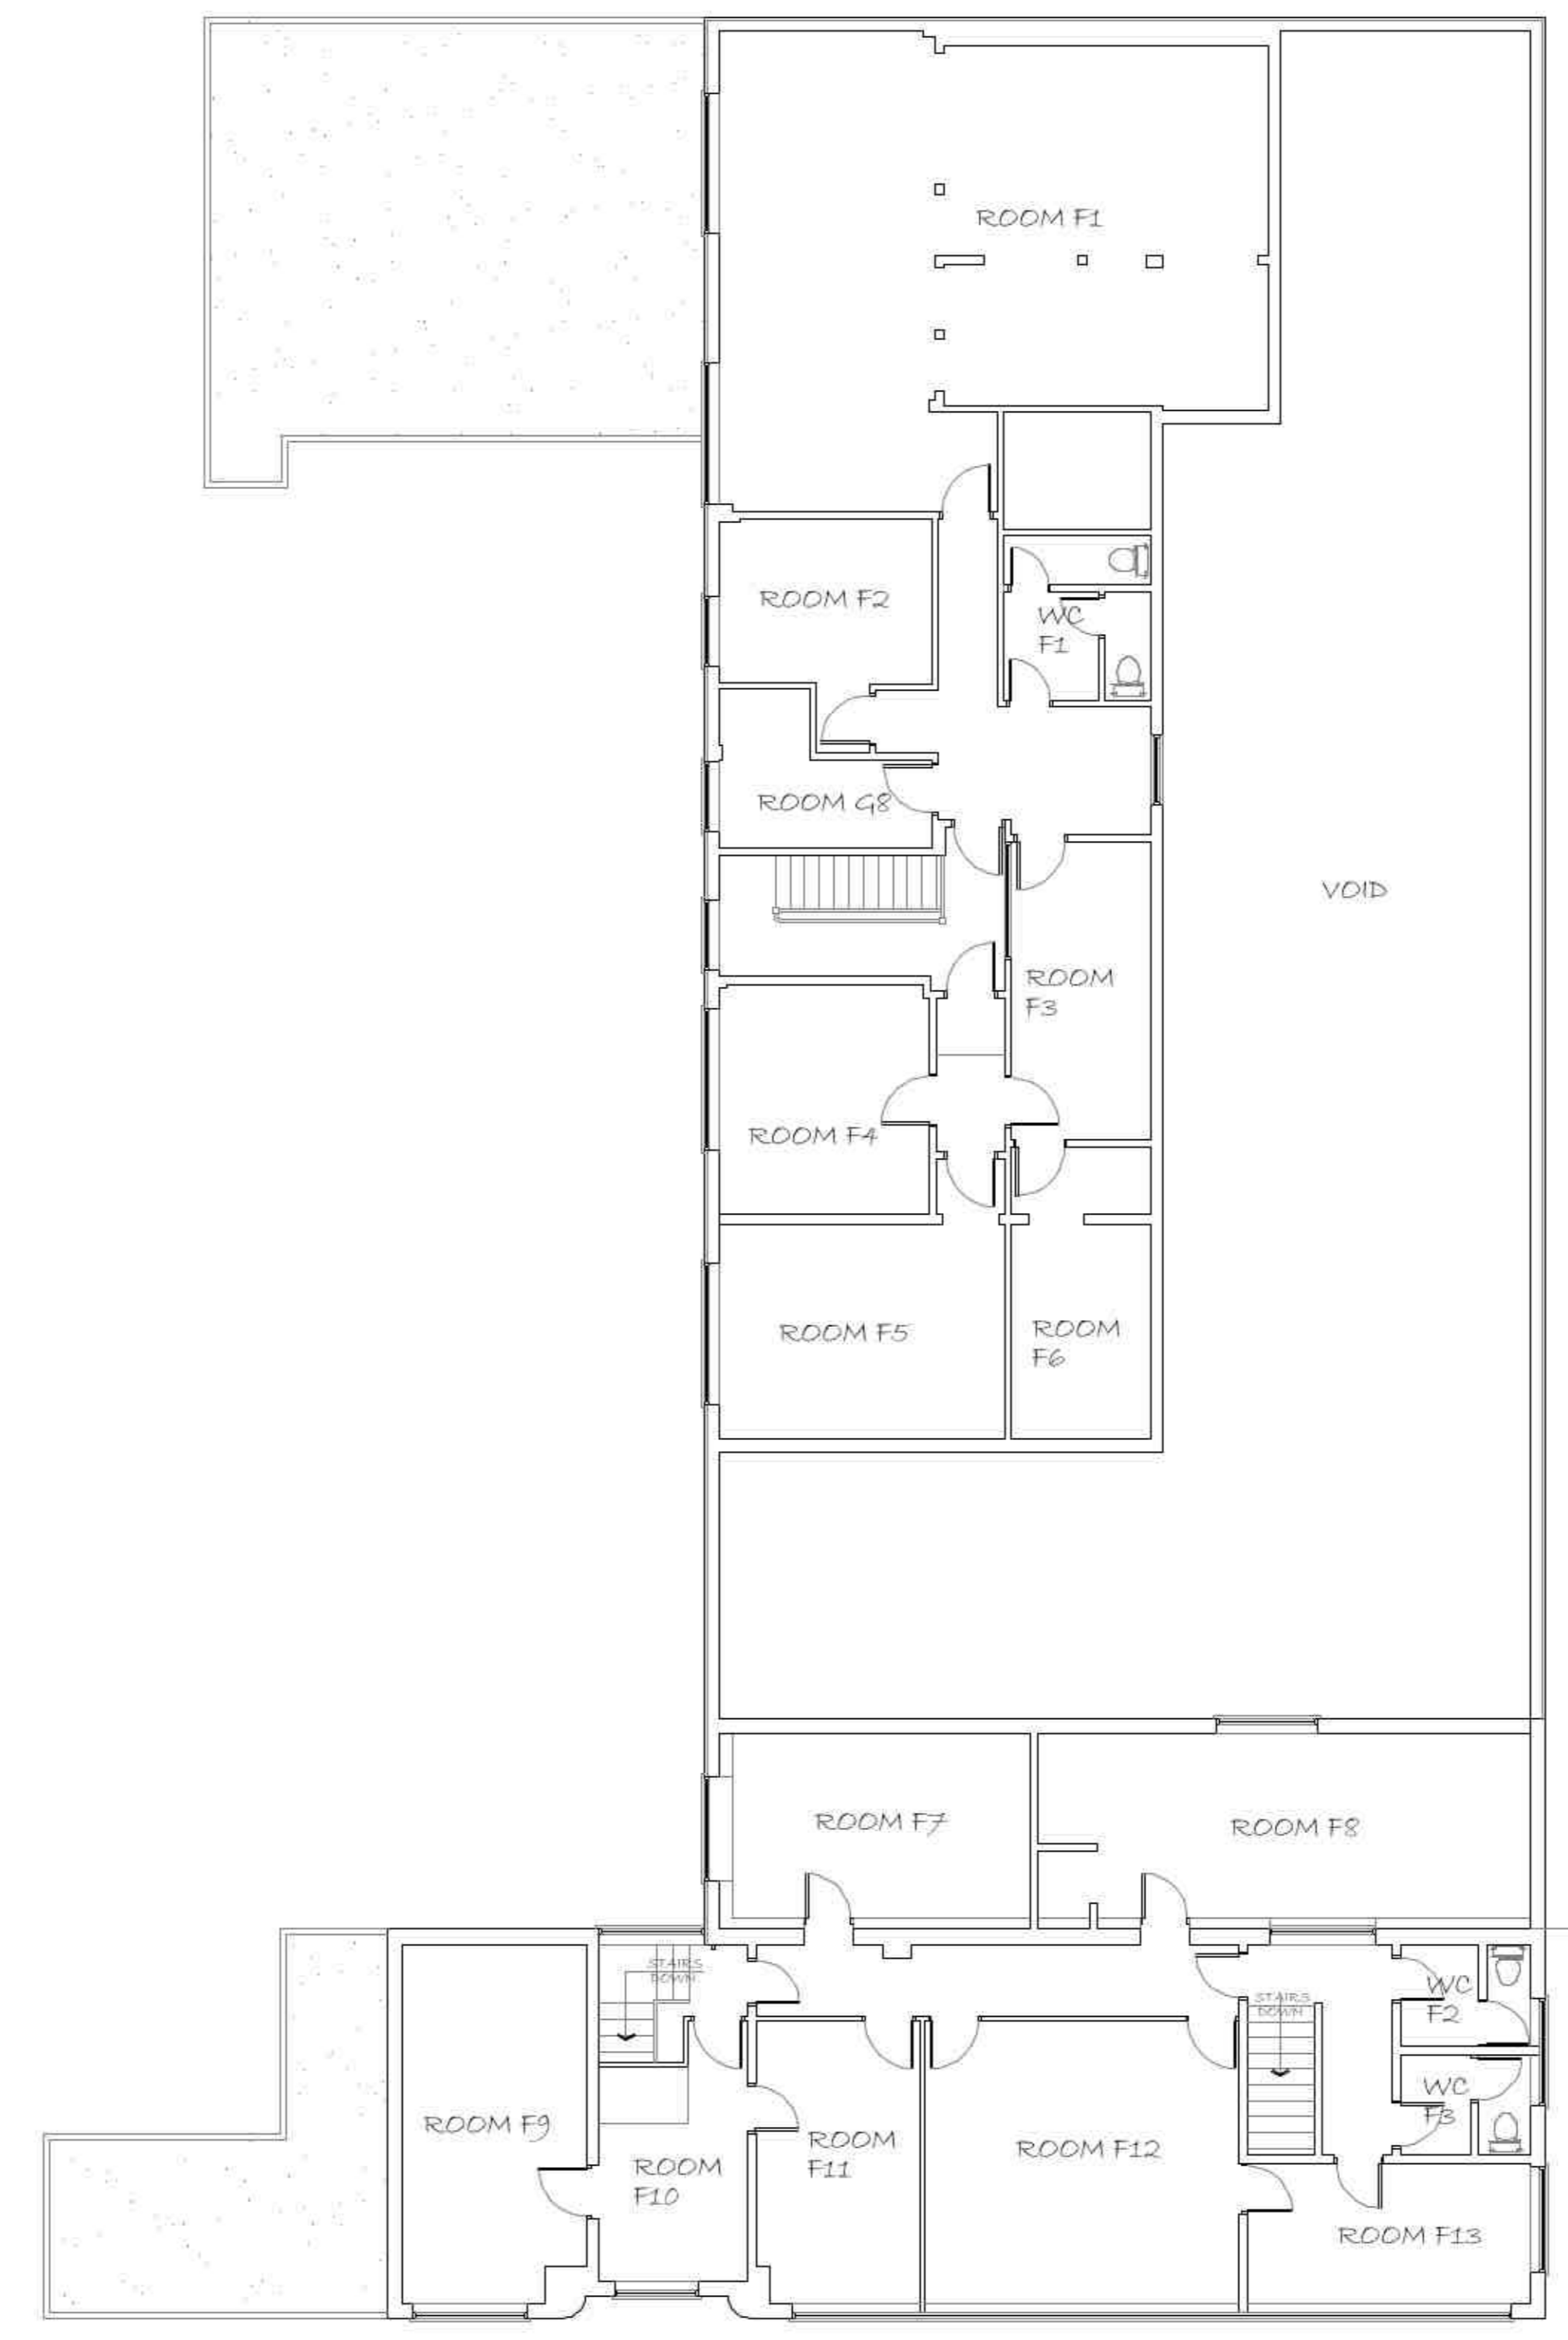

<p>— housing — religious — retail — — educational — commercial — industrial — architectural design • detail design • project management planning approval • building control approval</p>		
CLIENT COVENTRY MUSLIM SWAHILI ASSOCIATION		
PROJECT PROPOSED MOSQUE, COMMUNITY AND EDUCATION CENTRE 88 PAYNES LANE COVENTRY - CV1 5LJ		
TITLE EXISTING FLOOR LAYOUTS and ELEVATIONS		
DRAWING NO.	REV	SCALE
786-03		1:100
DRAWN BY	DATE	
CHECKED BY	ISSUED BY	AD
ACAD FILE	USER	