

REFEREMNCE NUMBER
FUL/2019/0832

SITE:
8 STONELEIGH ROAD

SCALE 1:1250





North-Eastern face



North-Western face



South-Western face



South-Eastern face

drawing status

FOR COMMENT

project name

8 Stoneleigh Road, Coventry

drawing title

Proposed Elevations

drawn	checked	appr'd	sheet	size	scale	date
SD			A2		1:100	27.02.2019

drawing number and revision
19310/010(-)

architecture
urban design
planning
interiors



t: 0121 690 2328 | e: info@madearchitecture.com

43 Dominion Court
Station Road
Solihull
B91 3RT

RIBA
Chartered Practice



Scale Bar 1:1


NOTE:

All works to be carried out in accordance with relevant British and European Standards and Codes of Practice. All products to be used in accordance with manufacturer's recommendations and applicable BBA certificates. Any conflicts to be notified to architect at earliest opportunity.


This drawing to be read in conjunction with all relevant Architect's and other Specialist's drawings, details and specifications.

Do not scale from this drawing. All dimensions to be checked and verified but the Contractor on site.

MADE Architecture Limited ©

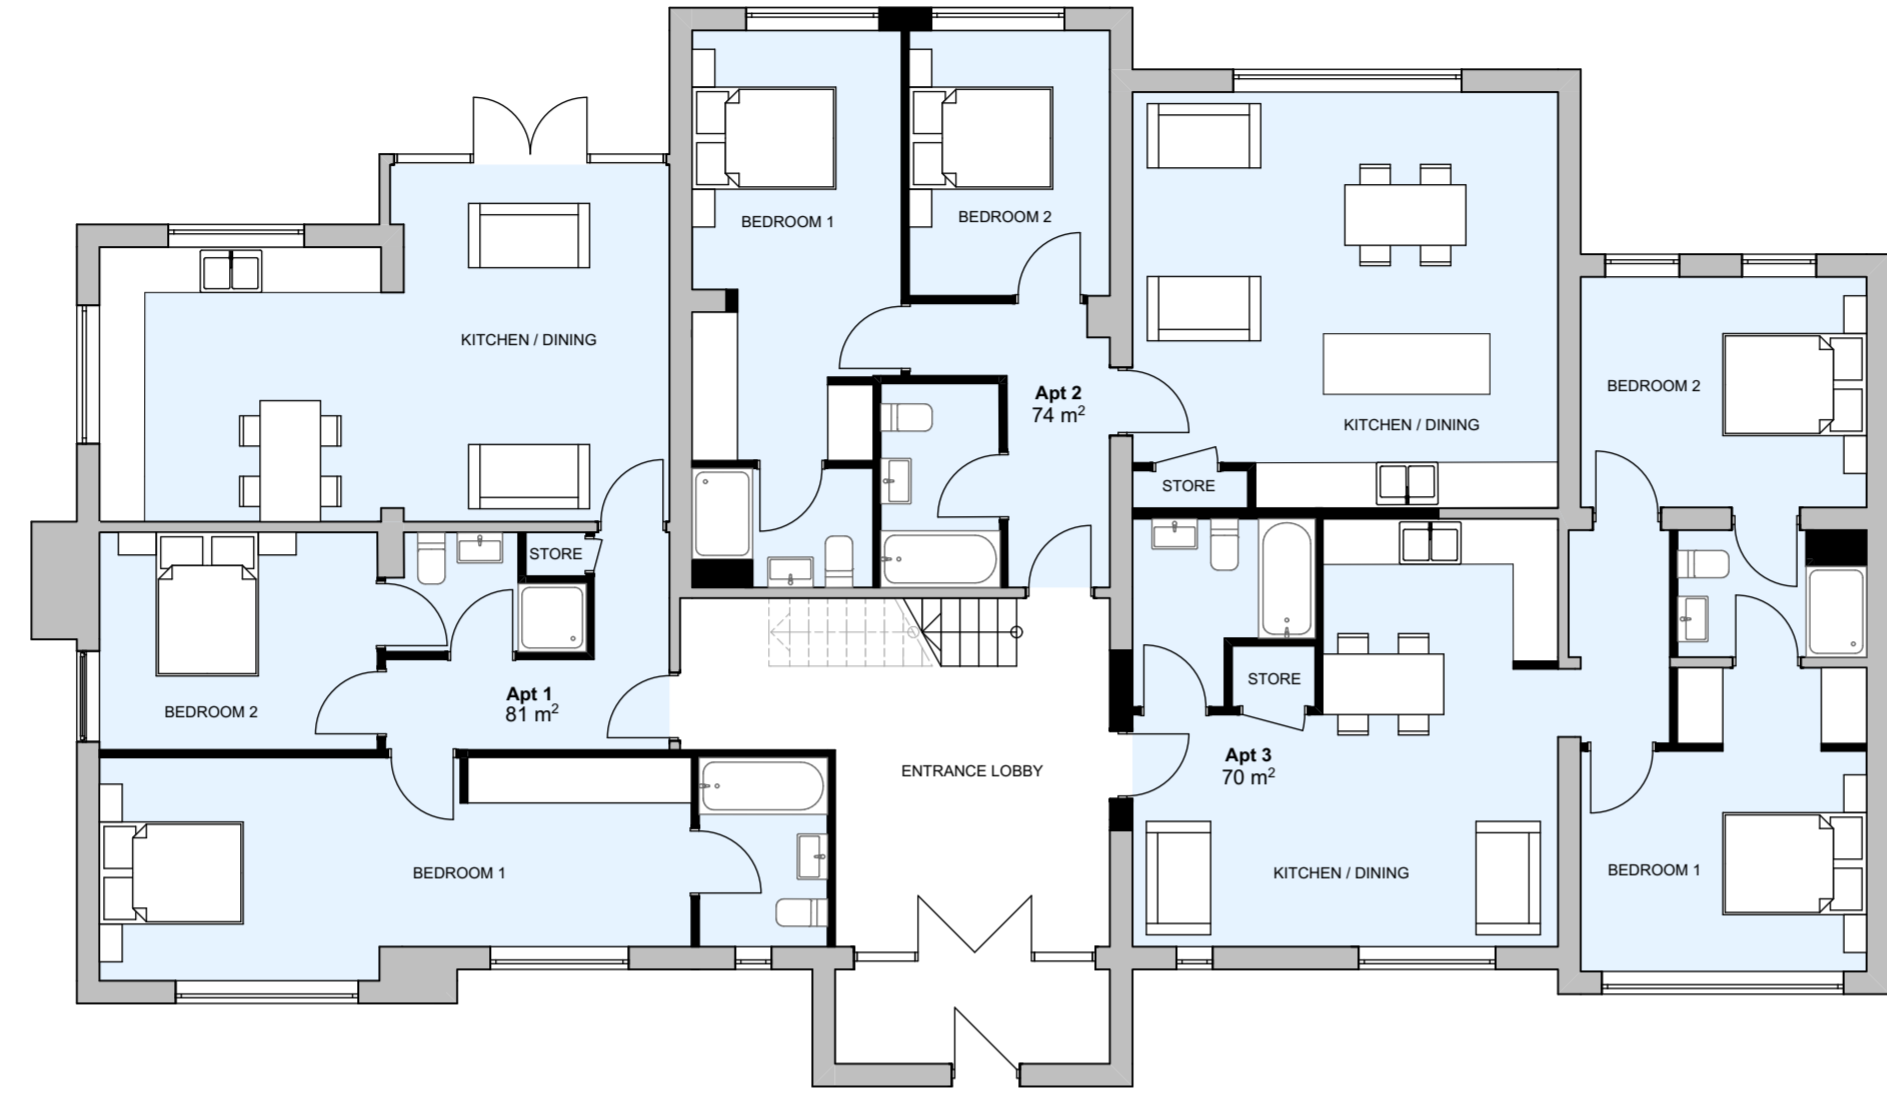

0. 00-Ground Floor 1:100

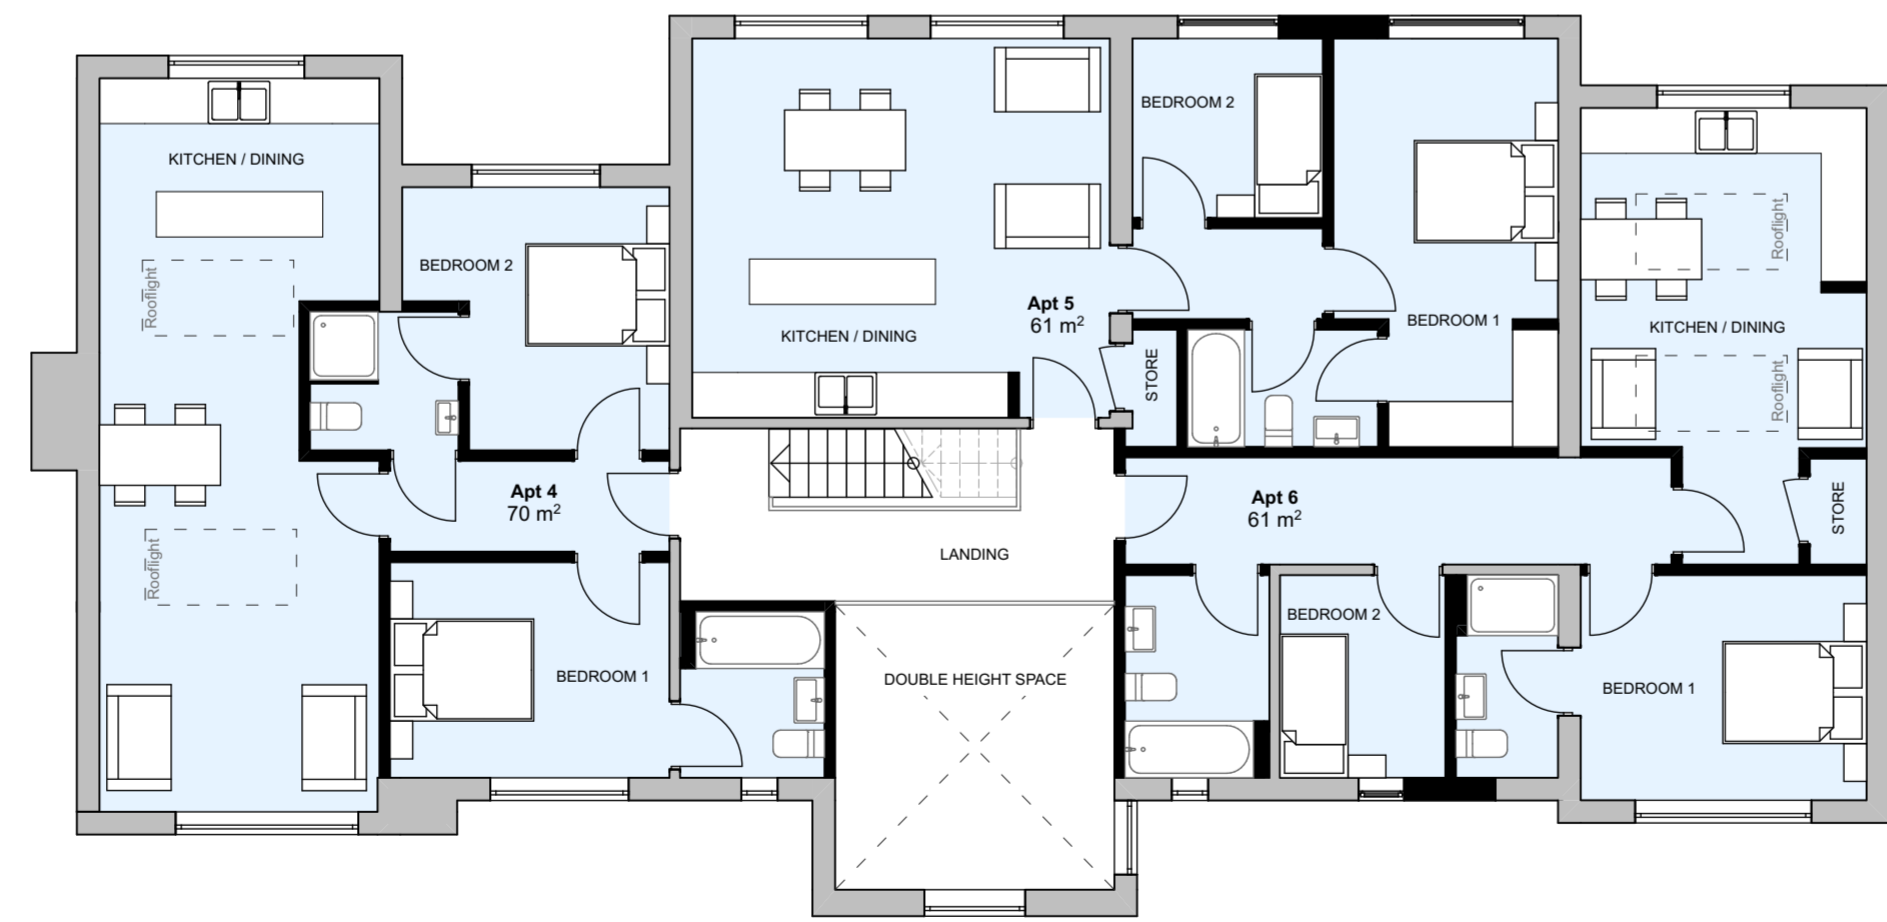

1. 01-First Floor 1:100

REV A | 21.03.2019 | Layout Adjustment

drawing status
FOR COMMENT

project name
8 Stoneleigh Road, Coventry

drawing title
Floor Plans

drawn	checked	appr'd	sheet size	scale	date
SD			A2	1:100	27.02.2019

drawing number and revision
19310/005(A)

- architecture
- urban design
- planning
- interiors



t: 0121 690 2328 | e: info@madearchitecture.com

43 Dominion Court
Station Road
Solihull
B91 3RT

RIBA Chartered Practice



Scale Bar 1:1


NOTE:

All works to be carried out in accordance with relevant British and European Standards and Codes of Practice. All products to be used in accordance with manufacturer's recommendations and applicable BSA certificates. Any conflicts to be notified to architect at earliest opportunity.

This drawing to be read in conjunction with all relevant Architect's and other Specialist's drawings, details and specifications.


Do not scale from this drawing. All dimensions to be checked and verified by the Contractor on site.

MADE Architecture Limited ©

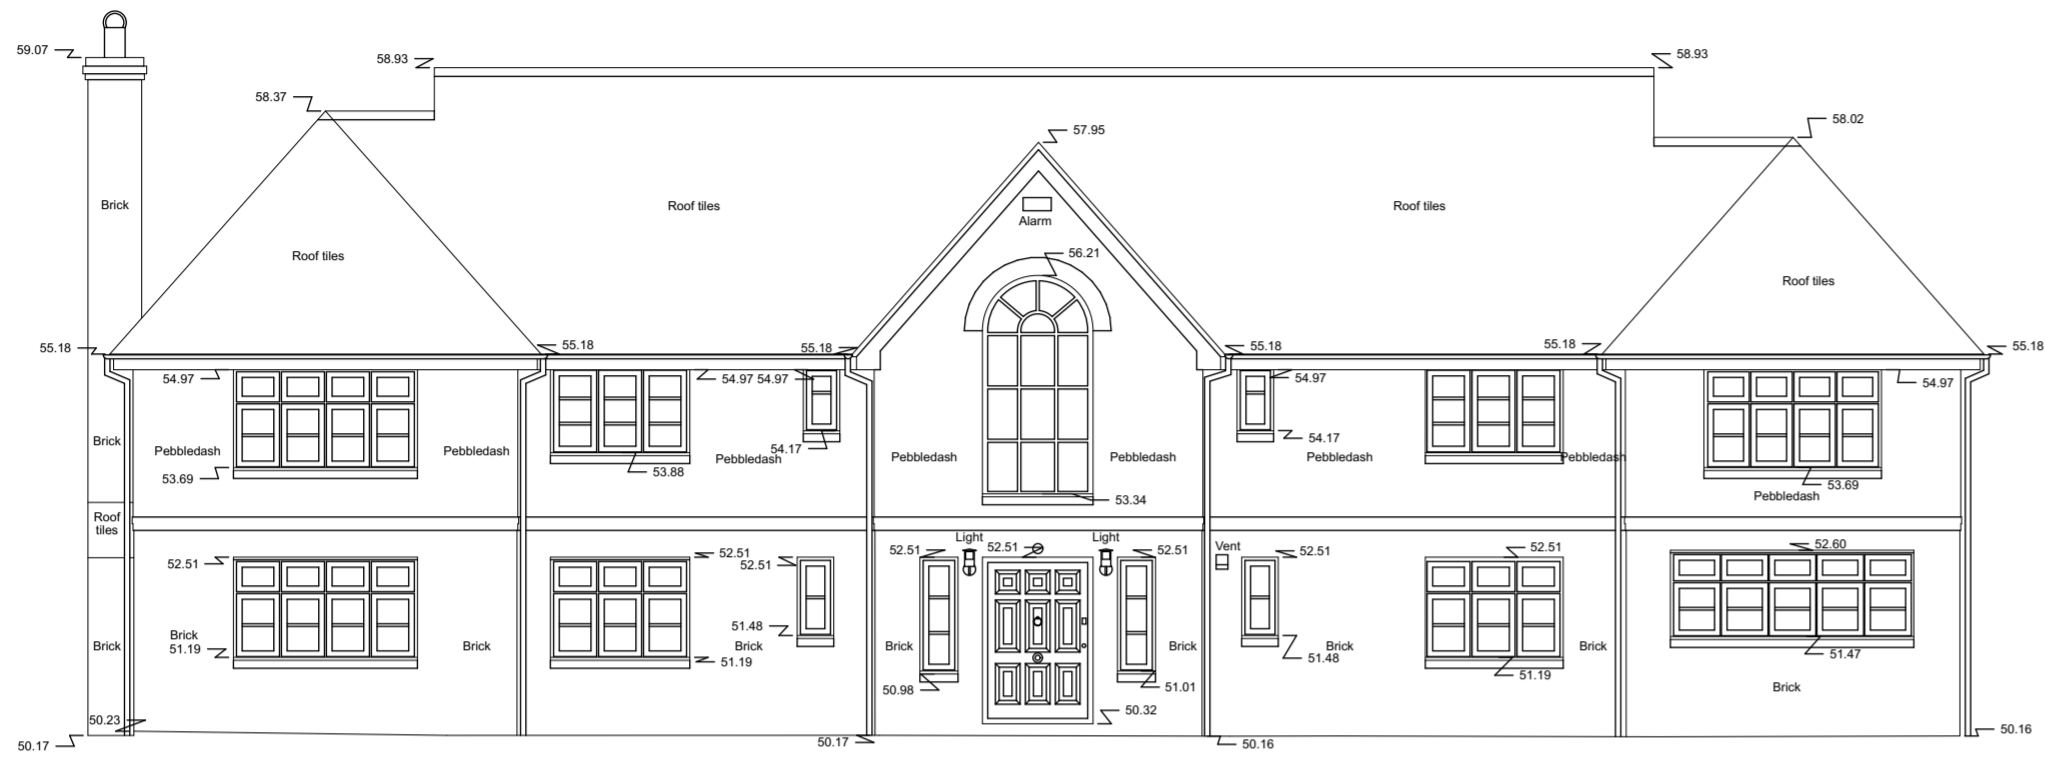


Datum 48.00m

North-Eastern face

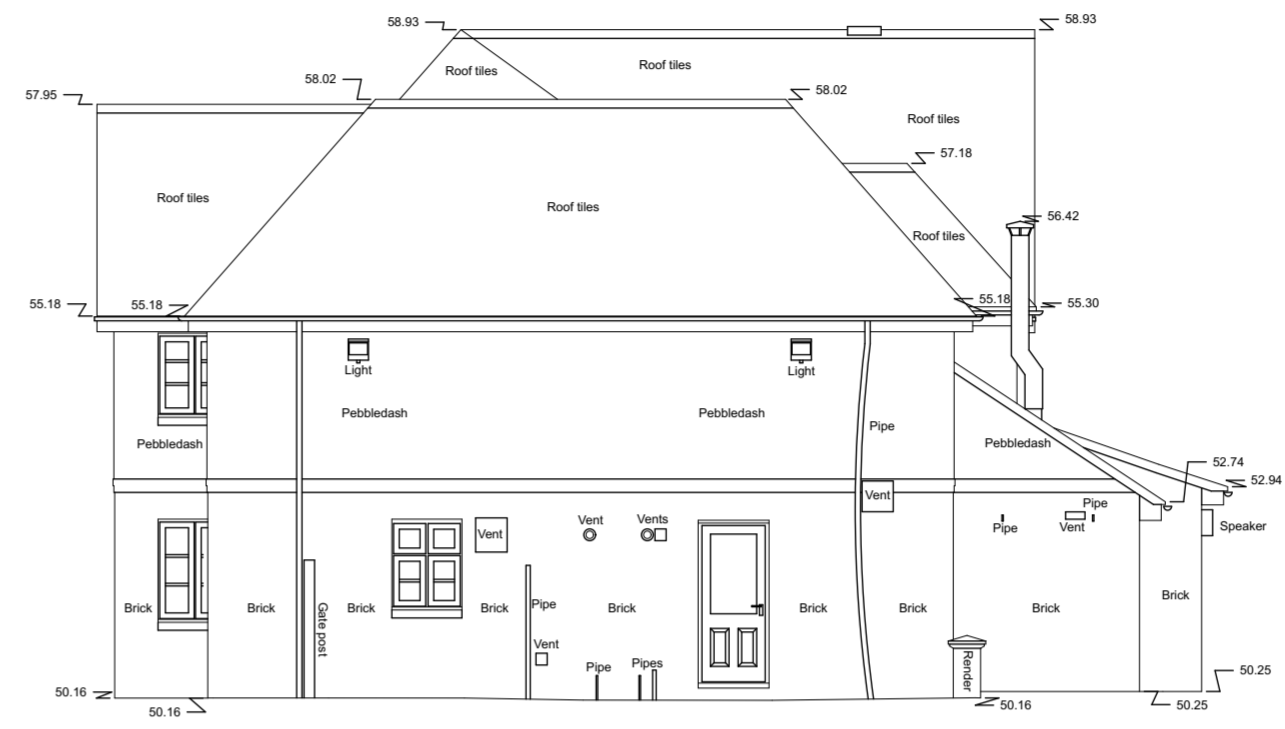


Datum 48.00m

North-Western face

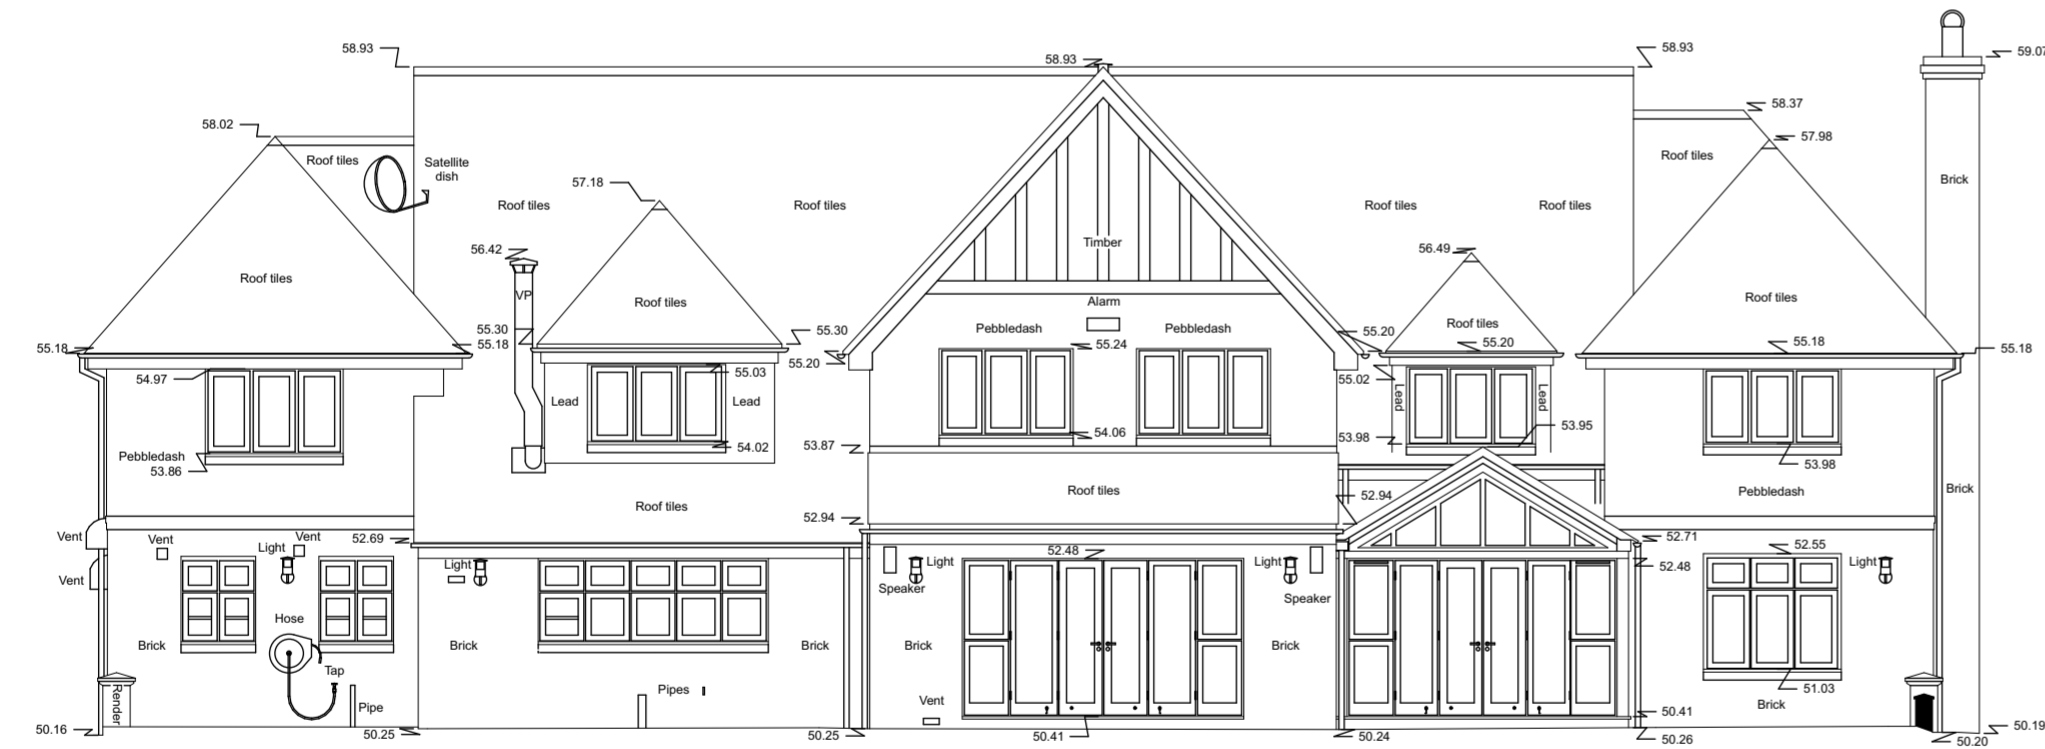

Datum 48.00m

South-Western face

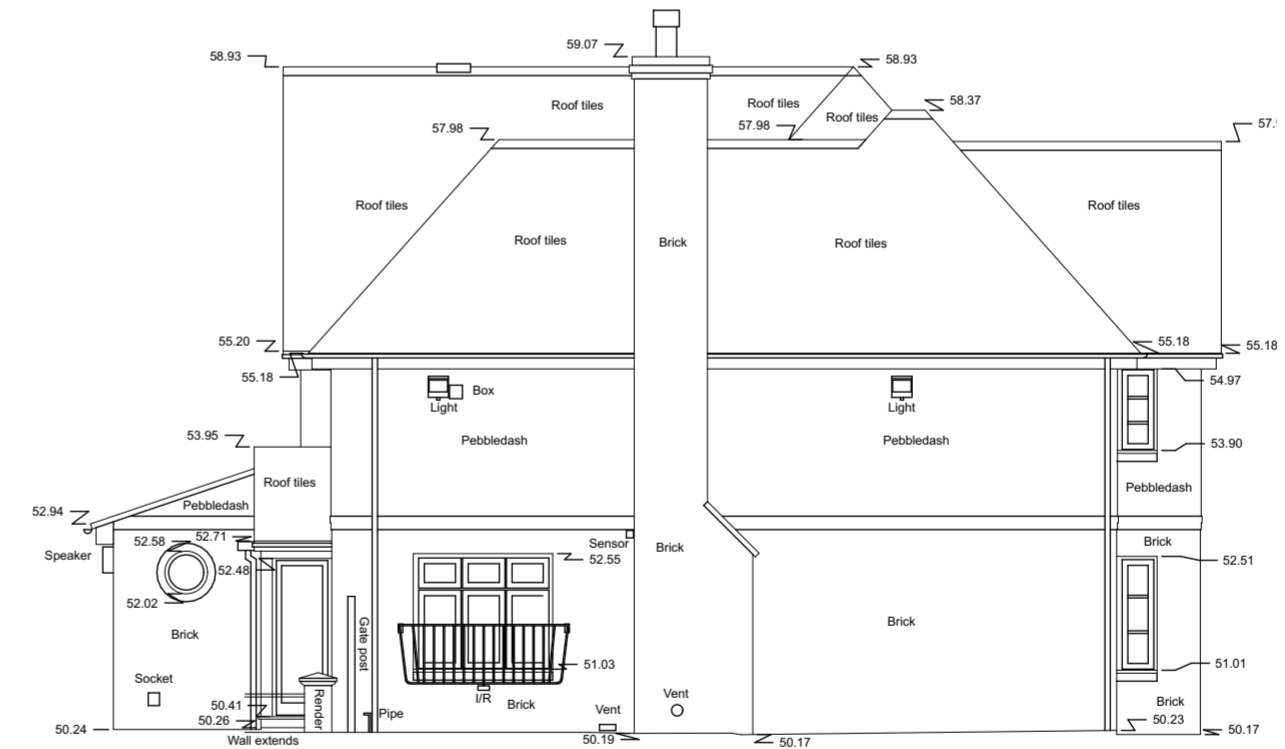

Datum 48.00m

South-Eastern face

drawing status

INFORMATION

project name

8 Stoneleigh Road, Coventry

drawing title

Existing Elevations

drawn	checked	appr'd	sheet size	scale	date
SD			A2	1:100	18.03.2019

drawing number and revision
19310/004(-)

architecture
urban design
planning
interiors



t: 0121 690 2328 | e: info@madearchitecture.com

43 Dominion Court
Station Road
Solithull
B91 3RT

RIBA **Chartered Practice**



Scale Bar 1:1



NOTE:

All works to be carried out in accordance with relevant British and European Standards and Codes of Practice. All products to be used in accordance with manufacturer's recommendations and applicable BSA certificates. Any conflicts to be notified to architect at earliest opportunity.


This drawing to be read in conjunction with all relevant Architect's and other Specialist's drawings, details and specifications.

Do not scale from this drawing. All dimensions to be checked and verified by the Contractor on site.

MADE Architecture Limited ©

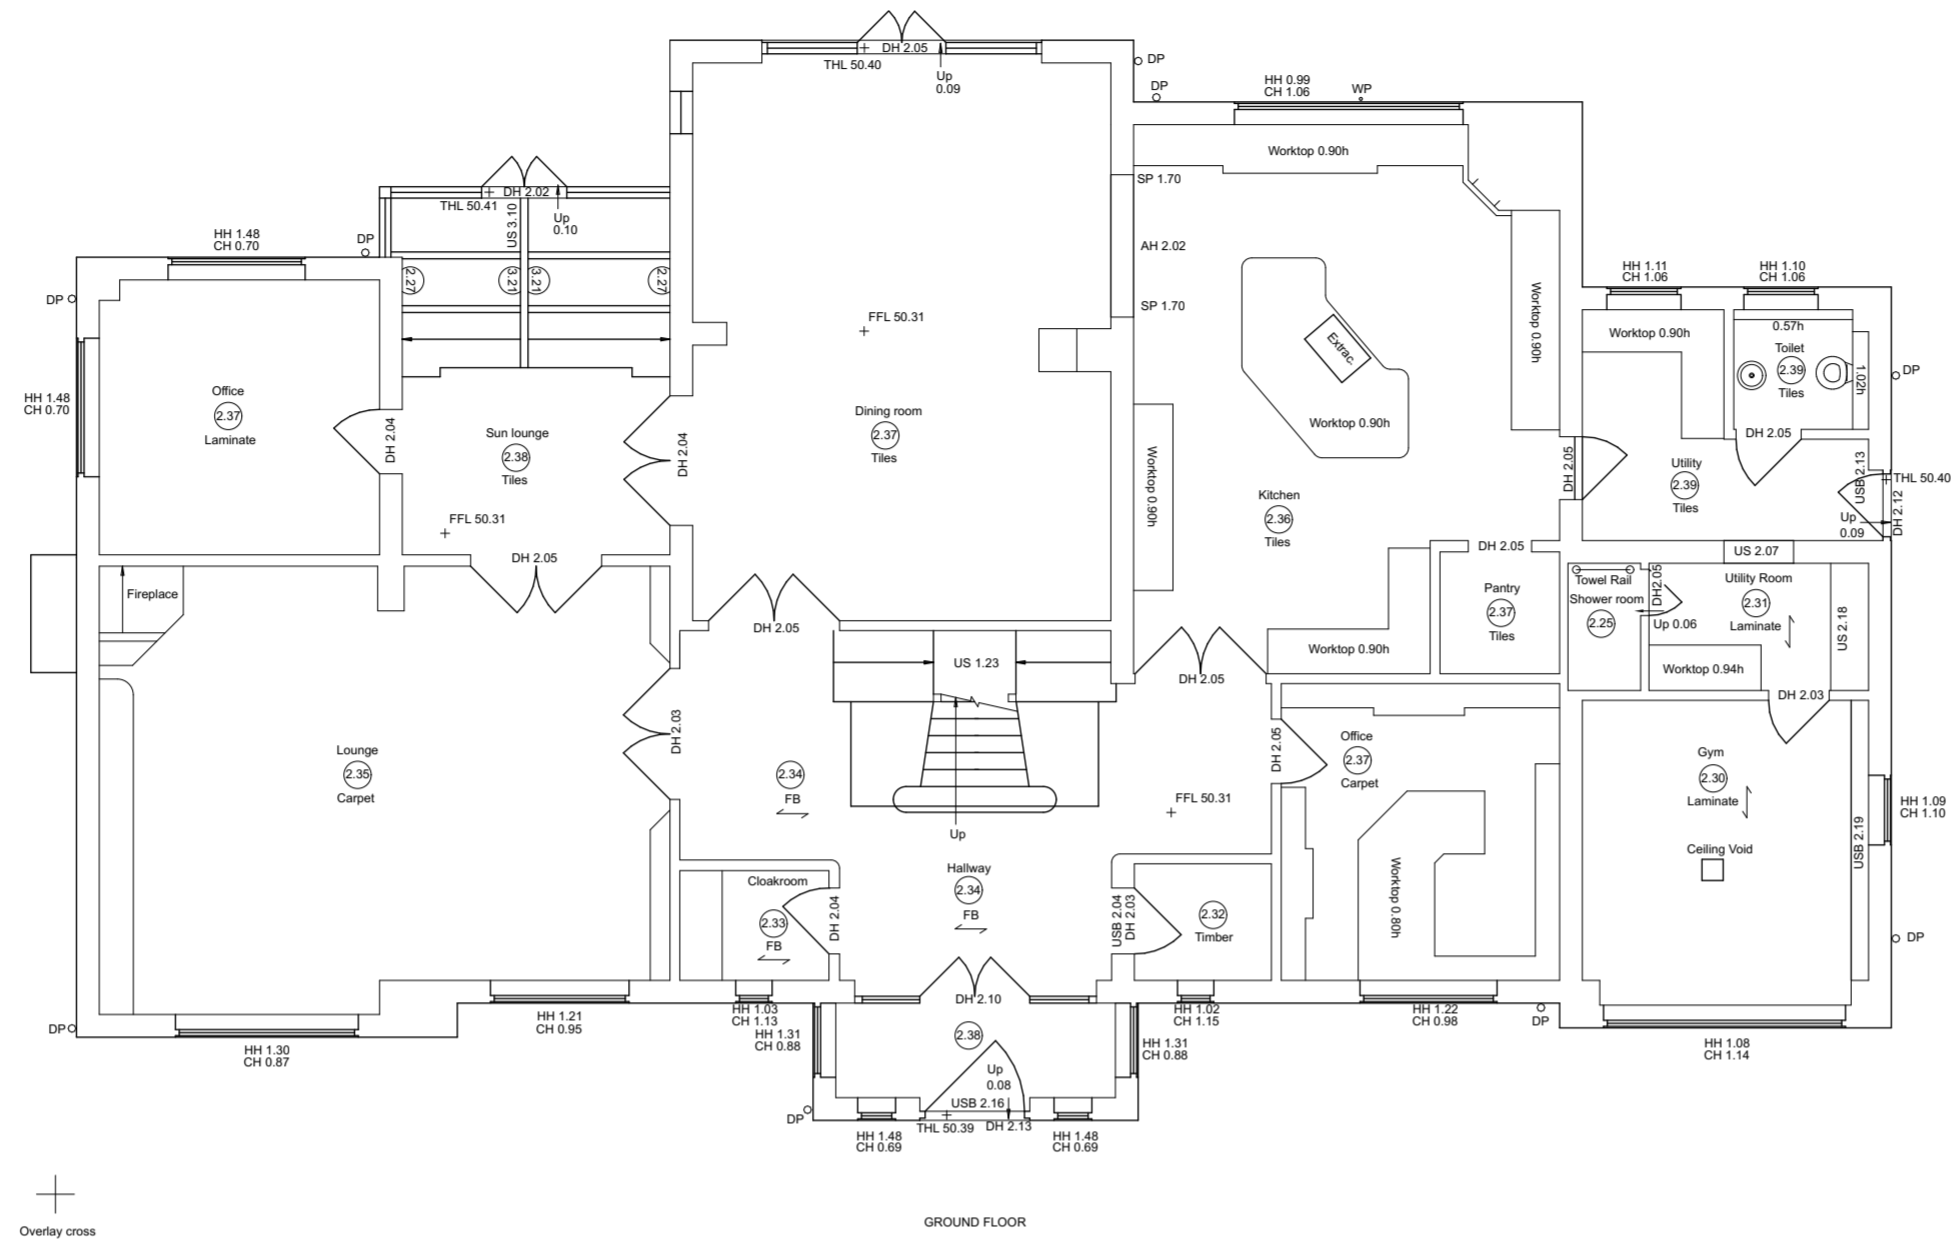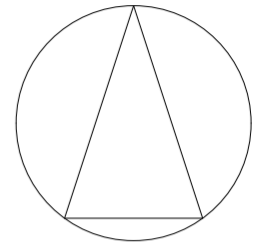

Overlay cross

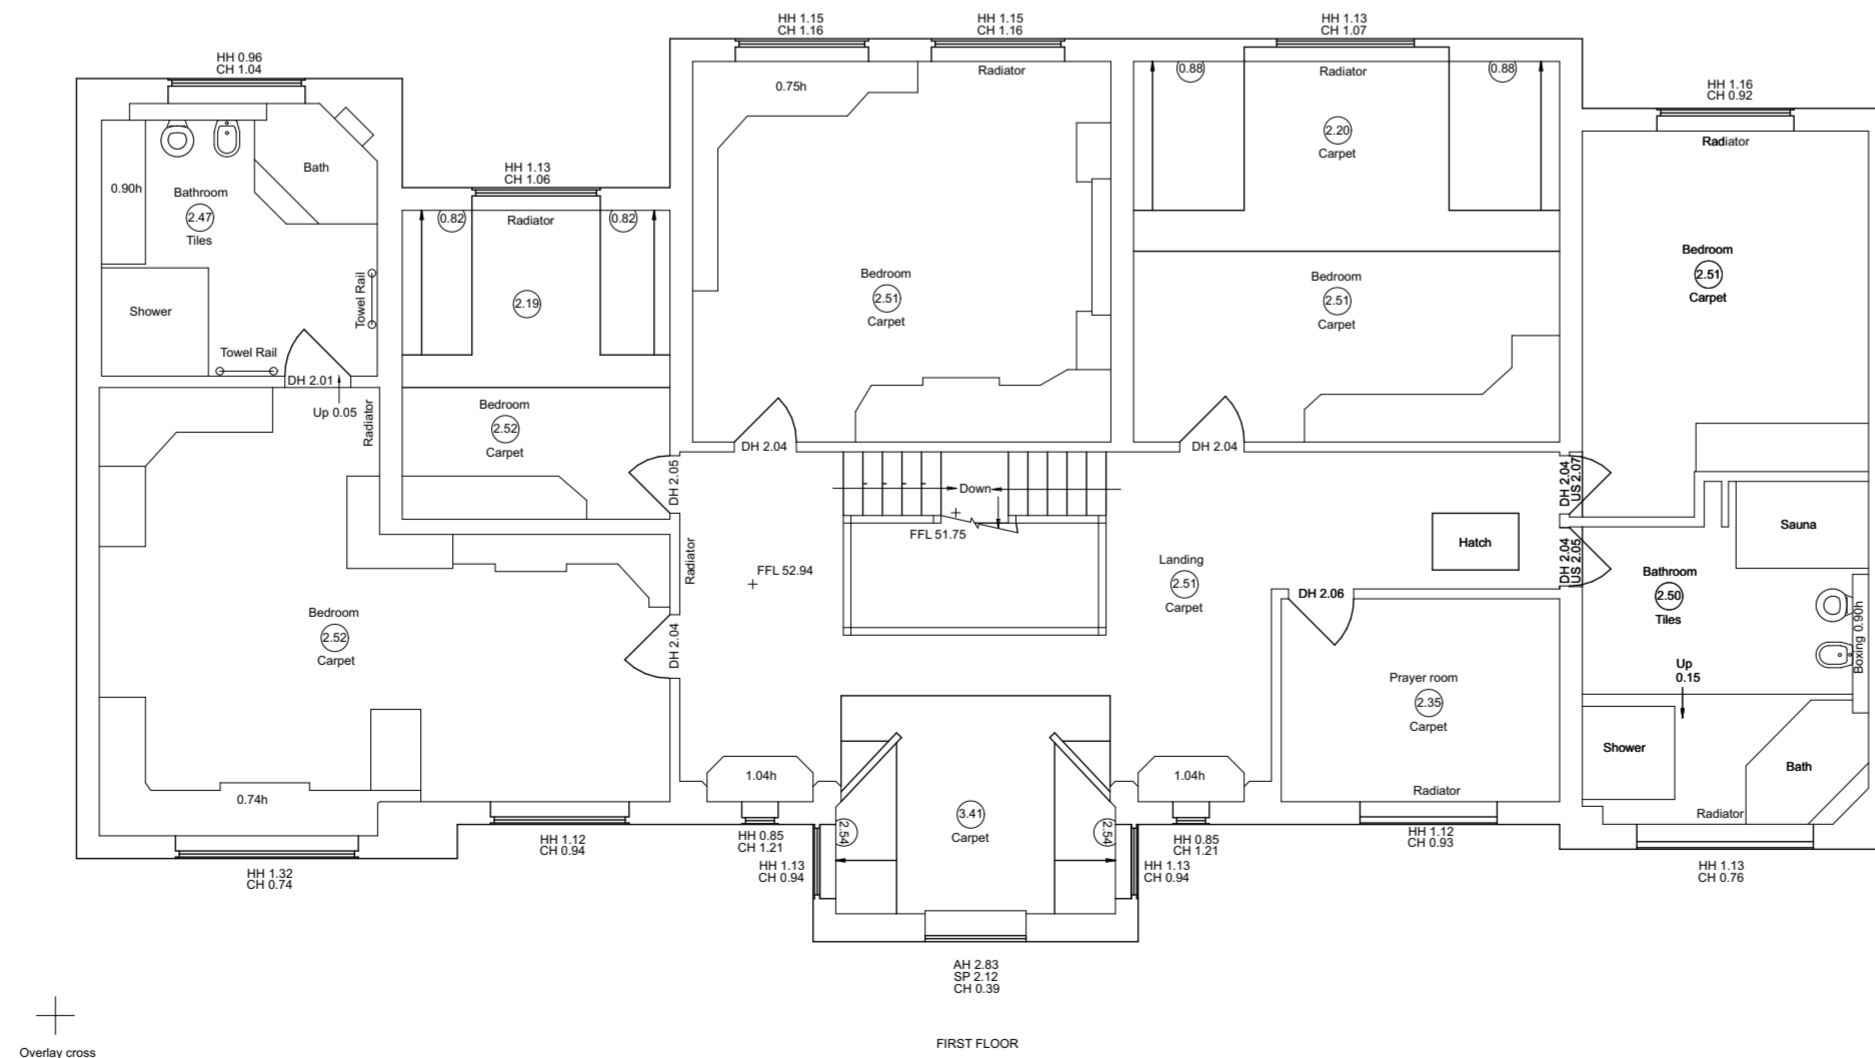

Overlay cross

drawing status

INFORMATION

project name

8 Stoneleigh Road, Coventry

drawing title

Existing Plans

drawn	checked	appr'd	sheet	size	scale	date
SD			A2	1:100		18.03.2019

drawing number and revision
19310/003(-)

architecture
urban design
planning
interiors



t: 0121 690 2328 | e: info@madearchitecture.com



Scale Bar 1:1


NOTE:

All works to be carried out in accordance with relevant British and European Standards and Codes of Practice. All products to be used in accordance with manufacturer's recommendations and applicable BBA certificates. Any conflicts to be notified to architect at earliest opportunity.

This drawing to be read in conjunction with all relevant Architect's and other Specialist's drawings, details and specifications.

Do not scale from this drawing. All dimensions to be checked and verified by the Contractor on site.

MADE Architecture Limited ©

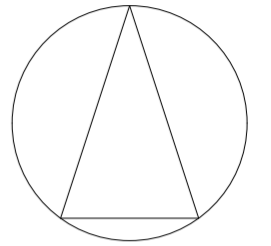

drawing status

INFORMATION

project name

8 Stoneleigh Road, Coventry

drawing title

Location Plan

drawn	checked	appr'd	sheet	size	scale	date
SD			A2	1:1250		18.03.2019

drawing number and revision
19310/001(-)

- architecture
- urban design
- planning
- interiors



t: 0121 690 2328 | e: info@madearchitecture.com

43 Dominion Court
Station Road
Solihull
B91 3RT

RIBA 
Chartered Practice