



REFERENCE NUMBER  
**FUL/2019/1190**

SITE:  
**55 YELVERTON ROAD**

SCALE 1:1250

62

60

48

36

YELVERTON ROAD

59

57

45


31

ESSs


Tank

**DO NOT SCALE:**  
ALL DIMENSIONS TO BE CHECKED ON SITE AND  
ARCHITECT NOTIFIED OF ANY DISCREPANCIES  
PRIOR TO COMMENCEMENT


NOTES:-

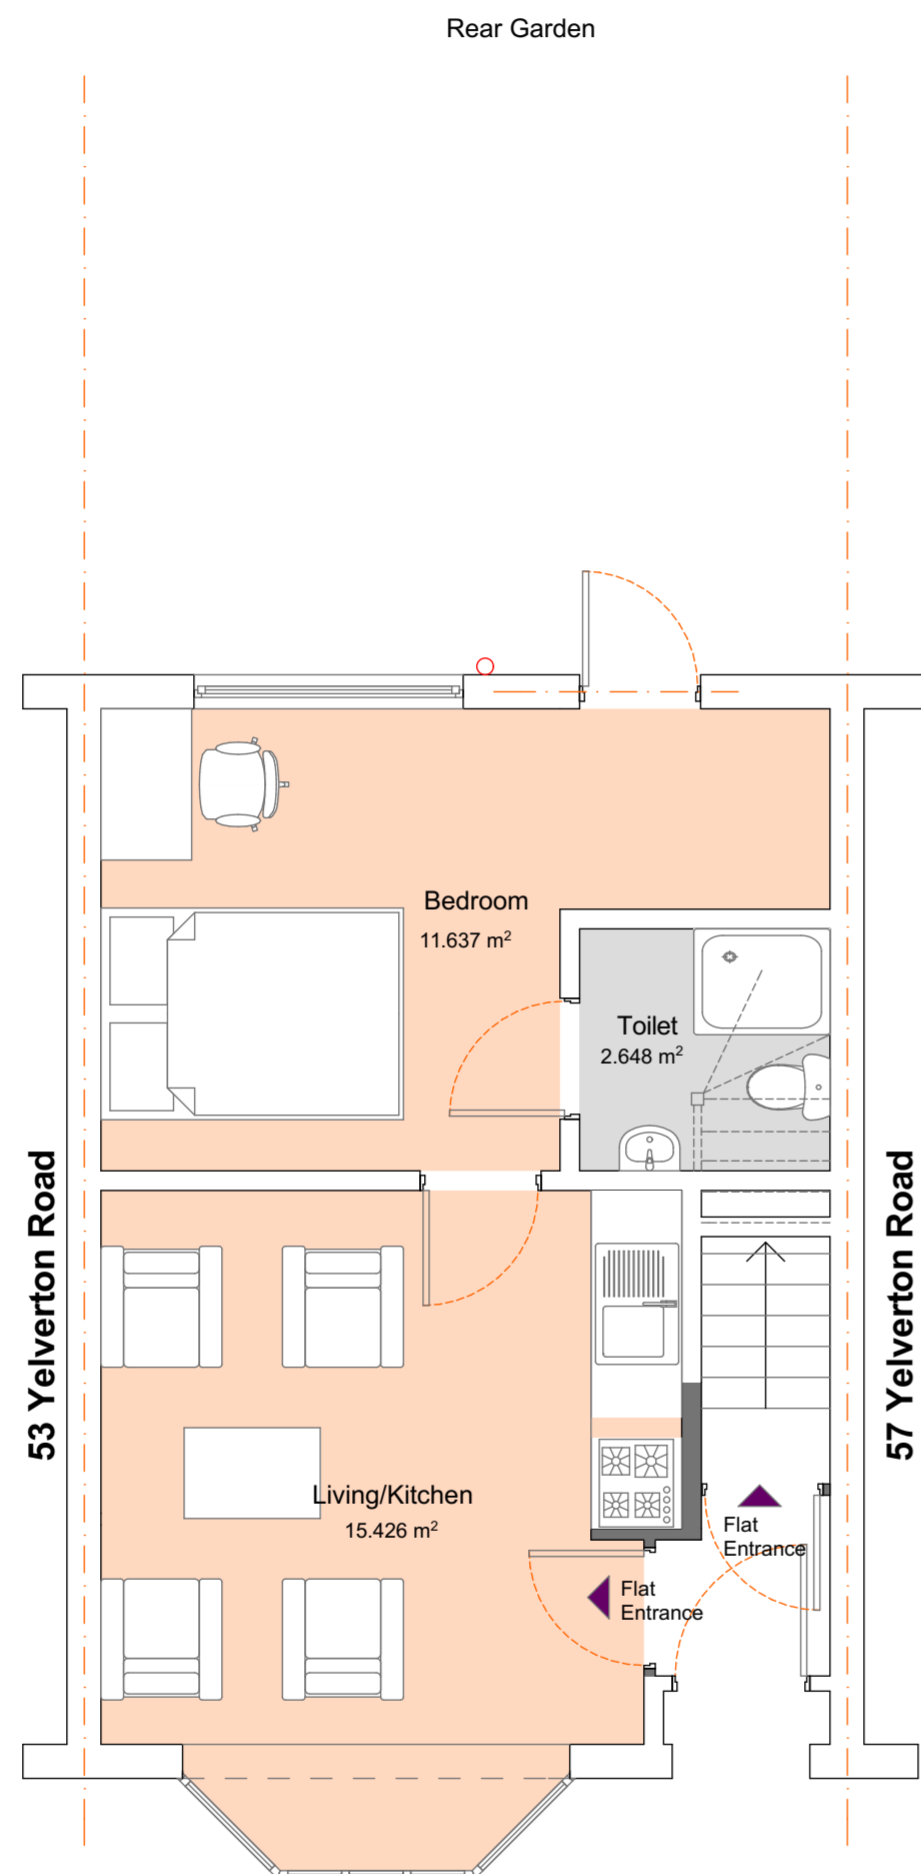

**Proposed Ground Floor Plan**  
Scale 1:50

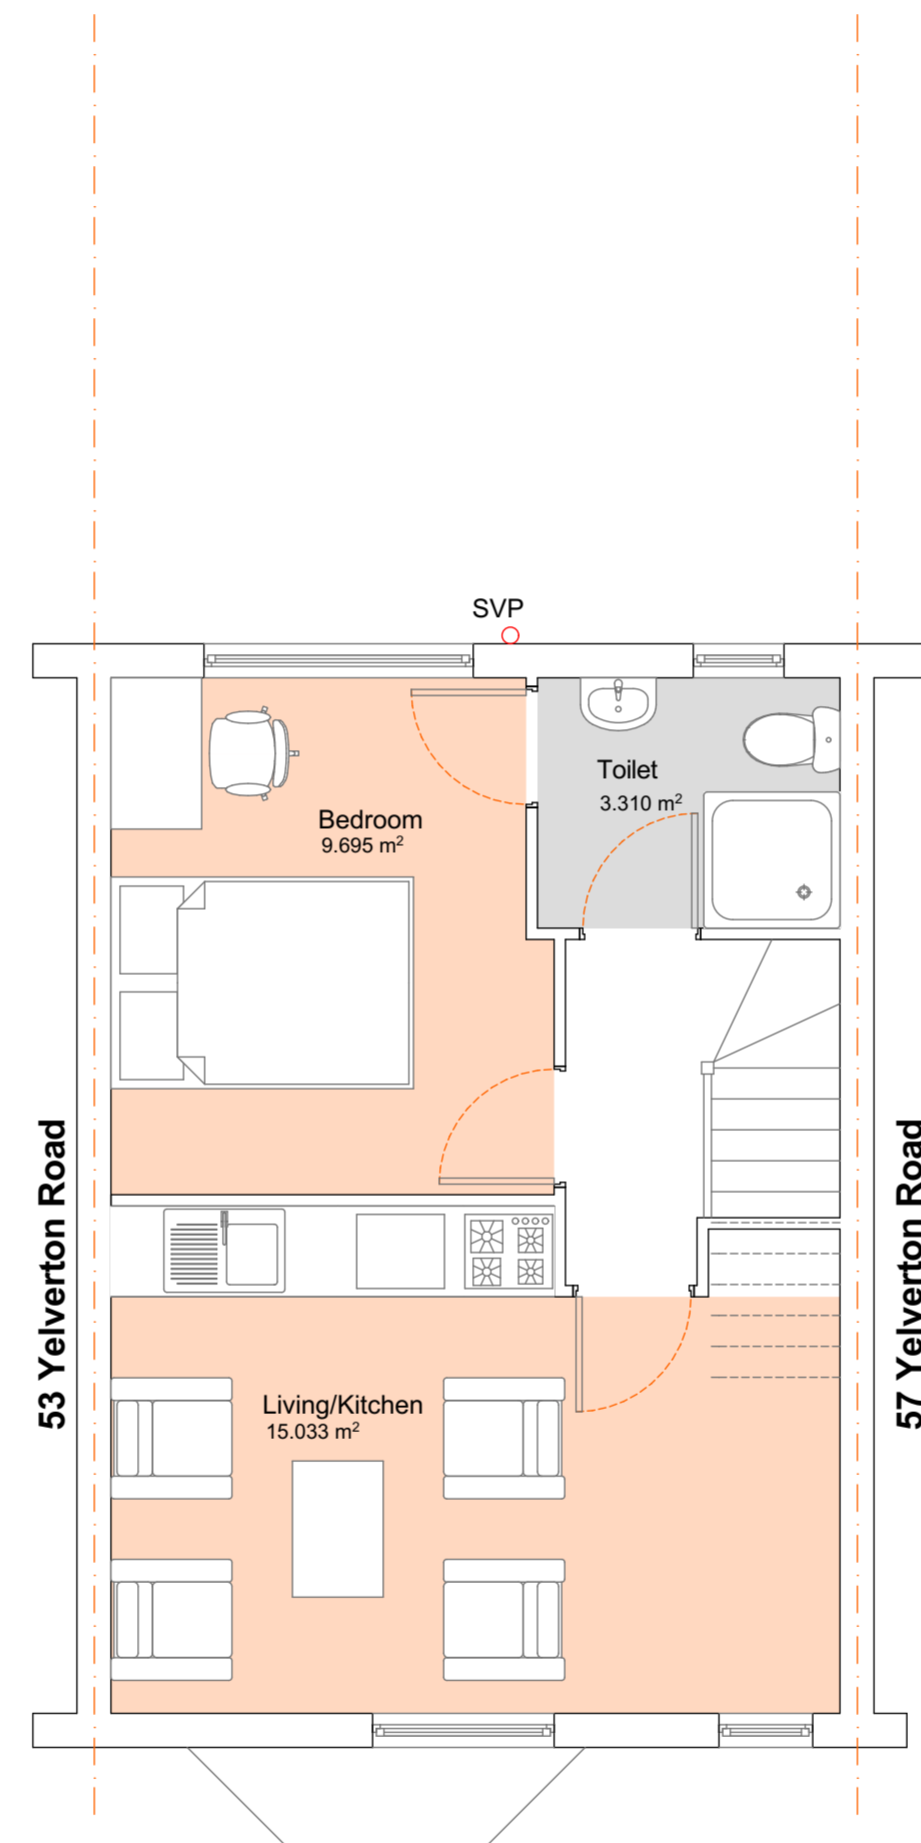

**Proposed First Floor Plan**  
Scale 1:50

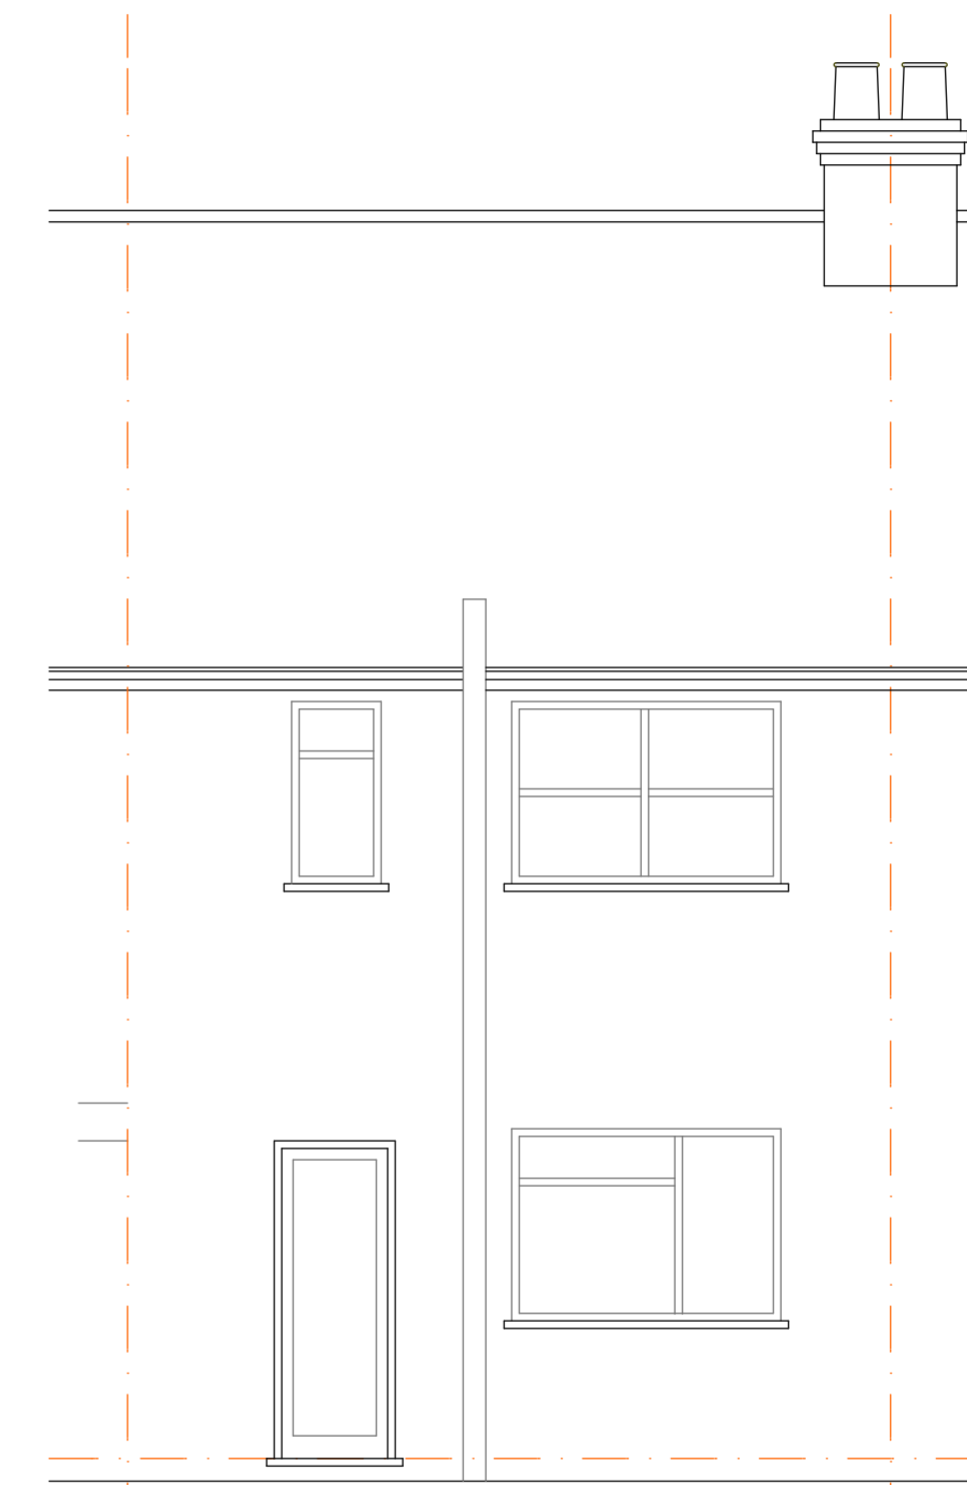

**Proposed Rear Elevation**  
Scale 1:50

# Proposed Plans and Elevation

REVISIONS

## PLANNING





ARCHITECTURAL CONSULTANTS  
26 Wyche Avenue, Birmingham.  
B14 6LQ  
t: 07771 560785

SCALE @ A2	1:50	CLIENT	Mrs Uzma N Peter and Asif Gill
DATE	May 2019	JOB TITLE	Conversion to Flats and Internal Alterations
DRAWN	KSN	DRAWING TITLE	Proposed Plans and Elevation
CHECKED	KSN	DRAWING NO.	C270 / 013

**DO NOT SCALE:**  
ALL DIMENSIONS TO BE CHECKED ON SITE AND  
ARCHITECT NOTIFIED OF ANY DISCREPANCIES  
PRIOR TO COMMENCEMENT


NOTES:-

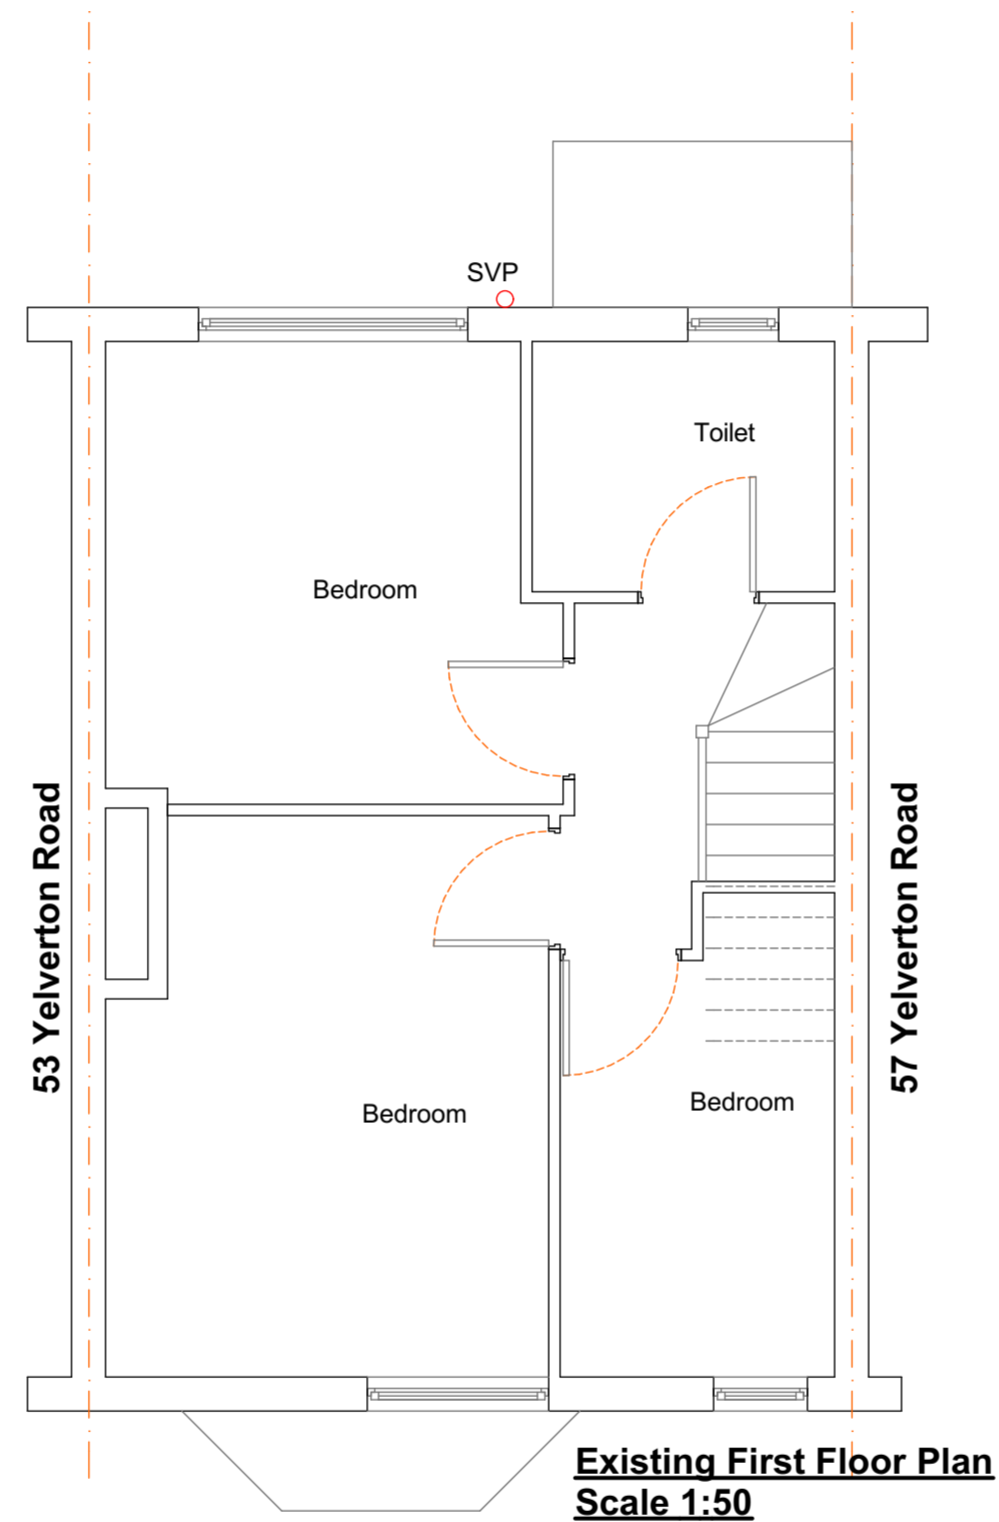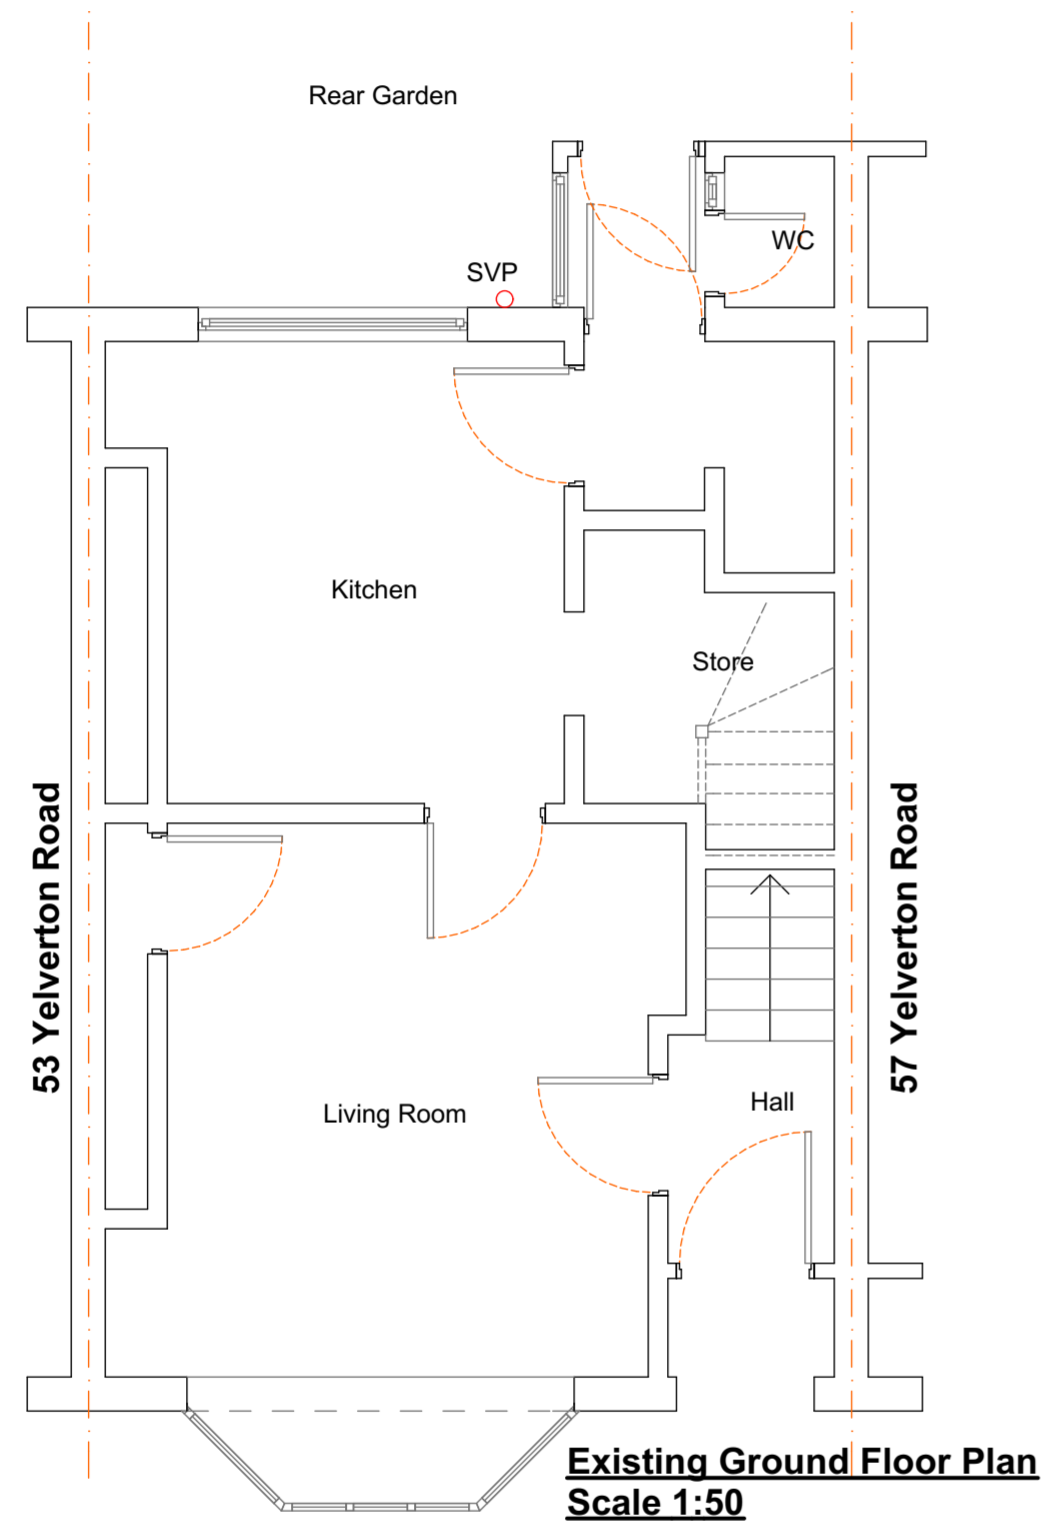

# Existing Plans and Elevation


REVISIONS

## PLANNING



SCALE @ A2	1:50	 <b>ARCHITECTURAL CONSULTANTS</b> 26 Wyche Avenue, Birmingham. B14 6LQ t: 07771 560785
DATE	May 2019	
DRAWN	KSN	
CHECKED	KSN	
CLIENT	Mrs Uzma N Peter and Asif Gill	
JOB TITLE	Conversion to Flats and Internal Alterations	
DRAWING TITLE	Existing Plans and Elevation	
DRAWING NO.	C270 / 012	

DO NOT SCALE:  
ALL DIMENSIONS TO BE CHECKED ON SITE AND  
ARCHITECT NOTIFIED OF ANY DISCREPANCIES  
PRIOR TO COMMENCEMENT

NOTES:-

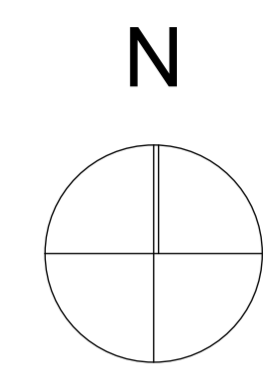

**APPLICATION  
BOUNDARY**

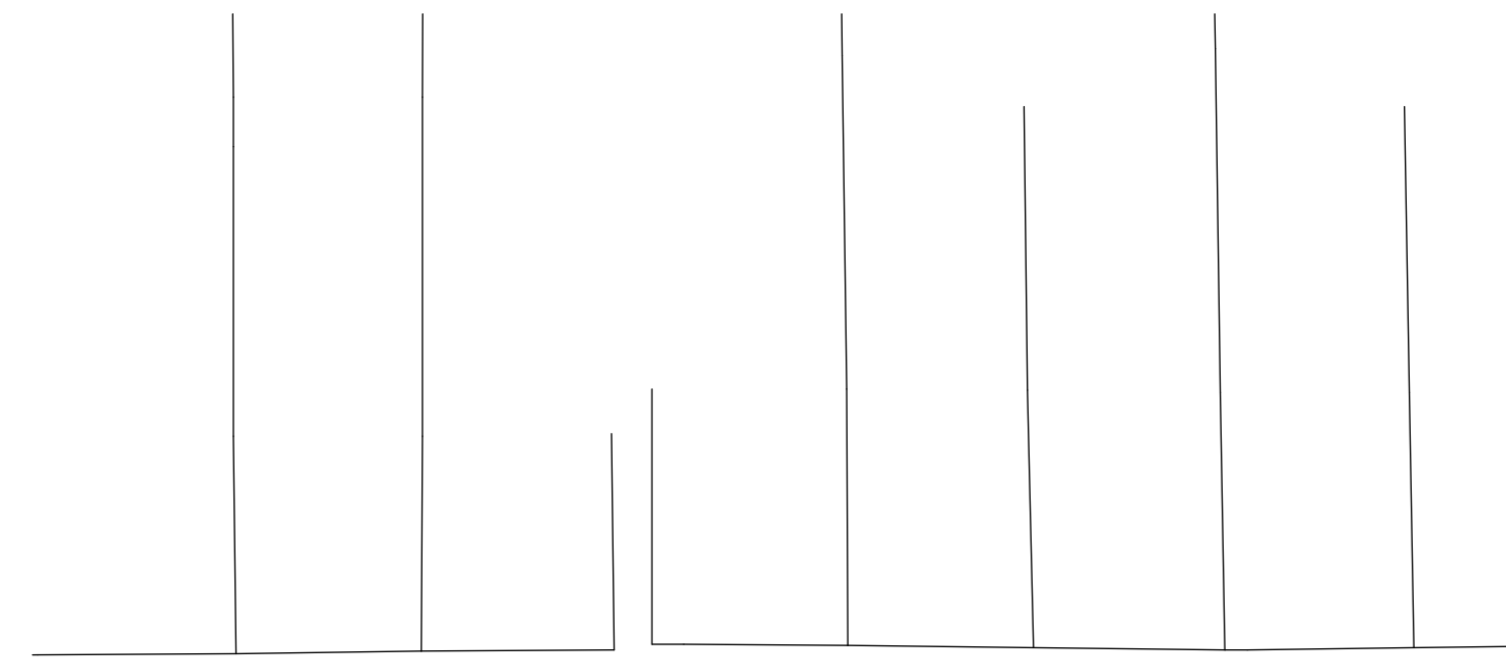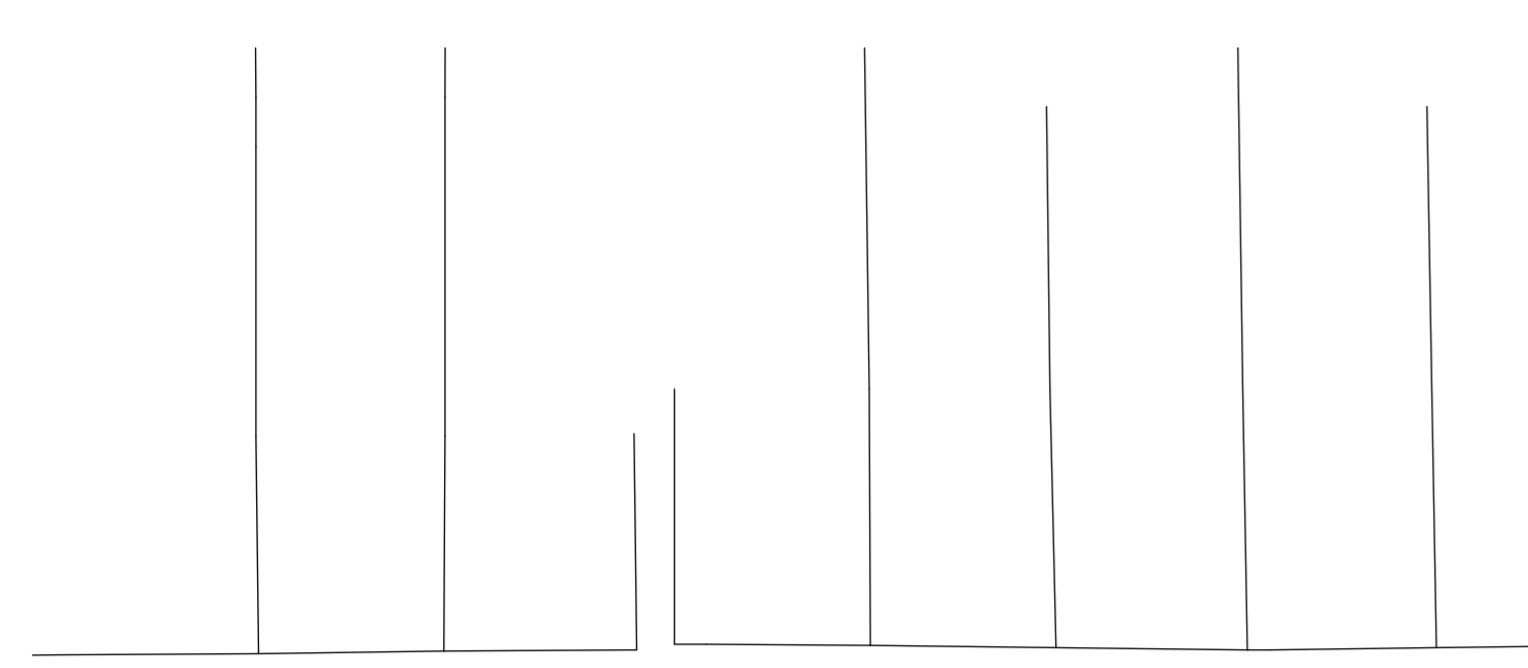

**YELVERTON ROAD**

**YELVERTON ROAD**



**EXISTING SITE / BLOCK PLAN**

**PROPOSED SITE / BLOCK PLAN**

**Existing and Proposed Site and Block Plan**

REVISIONS

**PLANNING**





ARCHITECTURAL CONSULTANTS  
26 Wyche Avenue, Birmingham.  
B14 6LQ  
t: 07771 560785

SCALE @ A2 1:200  
DATE May 2019  
DRAWN KSN  
CHECKED KSN

CLIENT Mrs Uzma N Peter and Asif Gill  
JOB TITLE Conversion to Flats and Internal Alterations  
DRAWING TITLE Existing and Proposed Site and Block Plan  
DRAWING NO. C270 / 011

**DO NOT SCALE:**  
ALL DIMENSIONS TO BE CHECKED ON SITE AND  
ARCHITECT NOTIFIED OF ANY DISCREPANCIES  
PRIOR TO COMMENCEMENT

NOTES:-

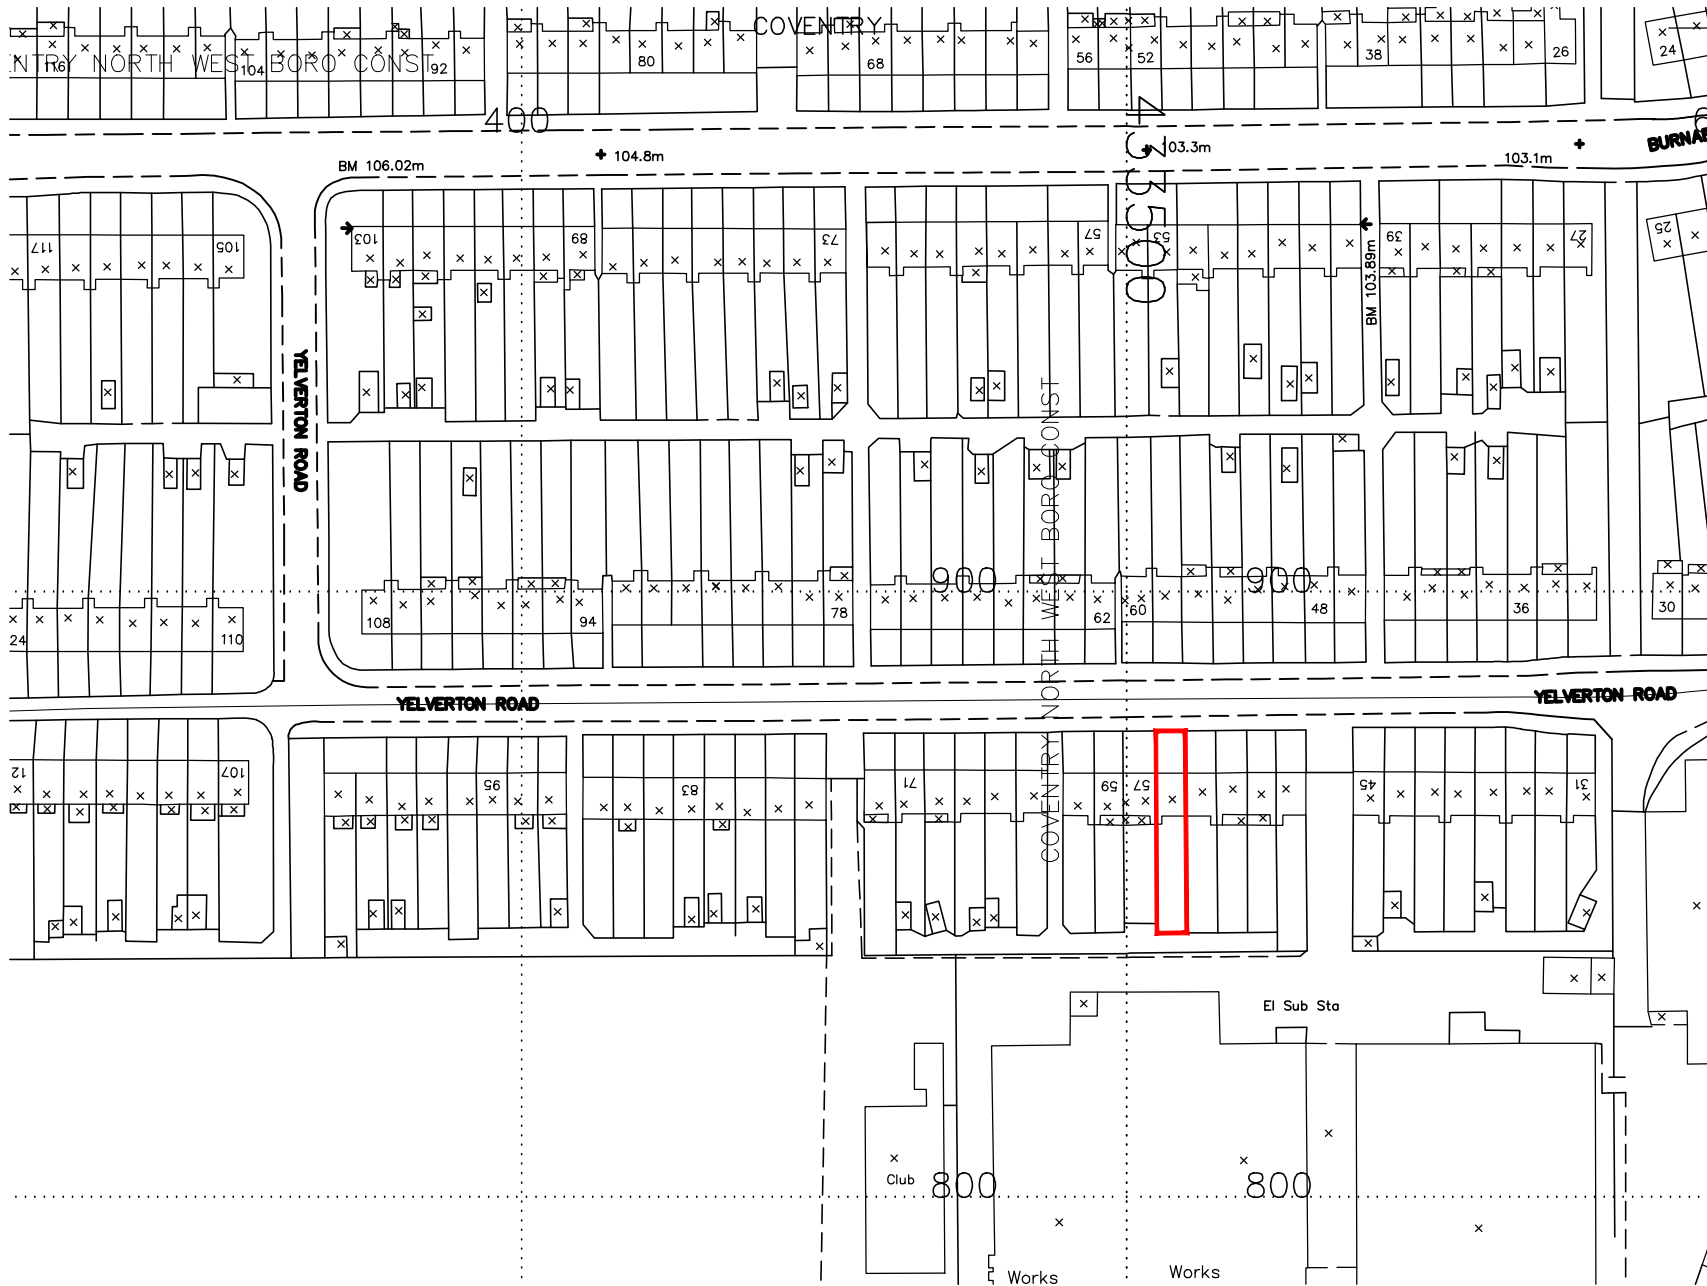 

REVISIONS

**PLANNING**

**Location Plan**

SCALE @ A4 1:1250  
DATE Feb 2019  
DRAWN KSN  
CHECKED KSN

CLIENT Mrs Uzma N Peter & Asif Gill  
JOB TITLE Conversion to Flats and Internal Alterations  
DRAWING TITLE Location Plan  
DRAWING NO. C270 / 001