




REFERENCE NUMBER
HH/2019/1346

SITE:
45 ST HELENS WAY

SCALE 1:1250

ST HELENS WAY

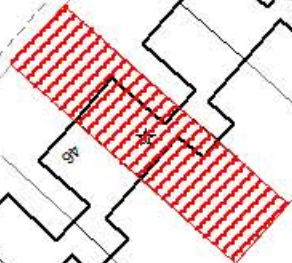

45


Tennis Courts

Bowling Green

Club

El Sub Sta

AREA PLAN 1/1250

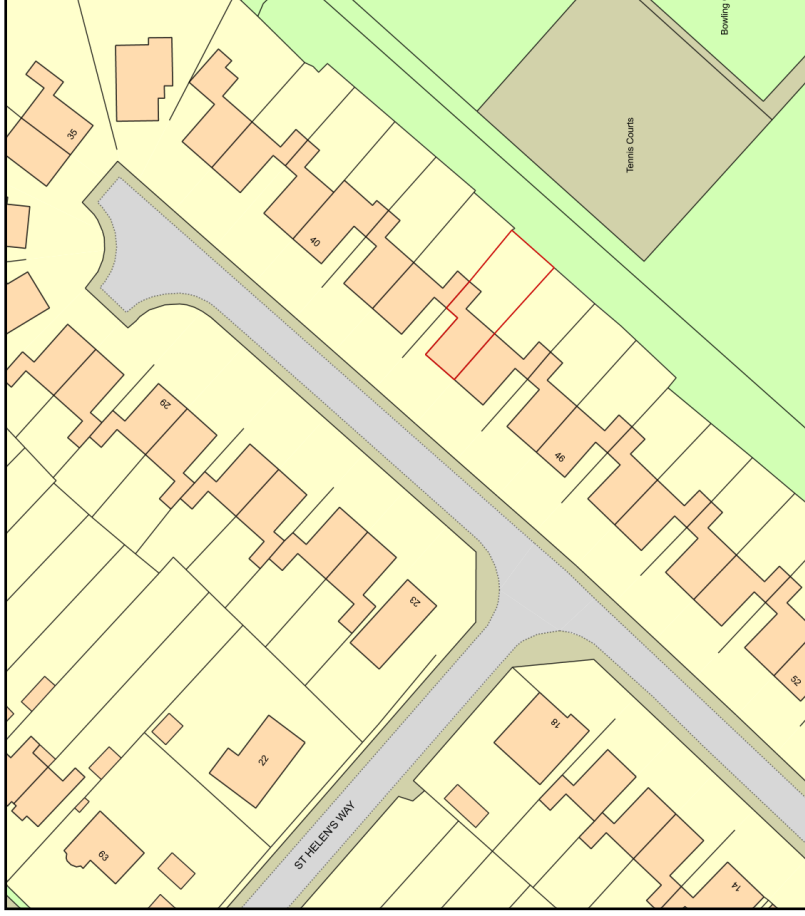

Plan Produced for: **MR EVANS**

Date Produced: 28 May 2019

Plan Number/Project ID: TORQM19148175538487

Scale: 1:1250 @ A4

AREA PLAN 1/1250




Plan Produced for: MR EVANS

Date Produced: 28 May 2019

Plan Number/Project ID: TDRCM19148175538487

Scale: 1:1250 @ A4

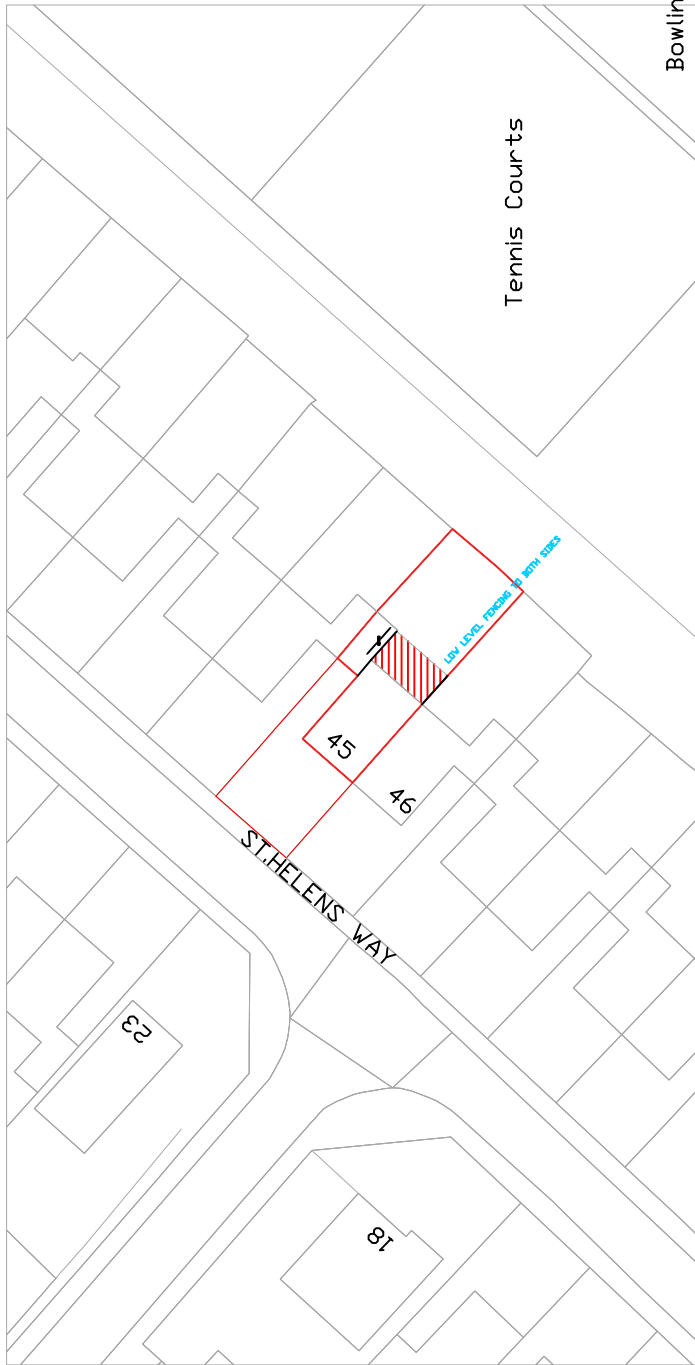

RequestPlan
 Map number: TQRQM19148173355237
 Title: AS ST. HELENS WAY - SITE PLAN
 Map Produced for MR EVANS
 Project Number: 0000000000
 Date of Purchase: 05-05-2019
 Please do not copy or reuse this map for any other project.



100 m

50 m

10 m

Bowling Green

Tennis Courts


ST. HELENS WAY

45

46

2

18

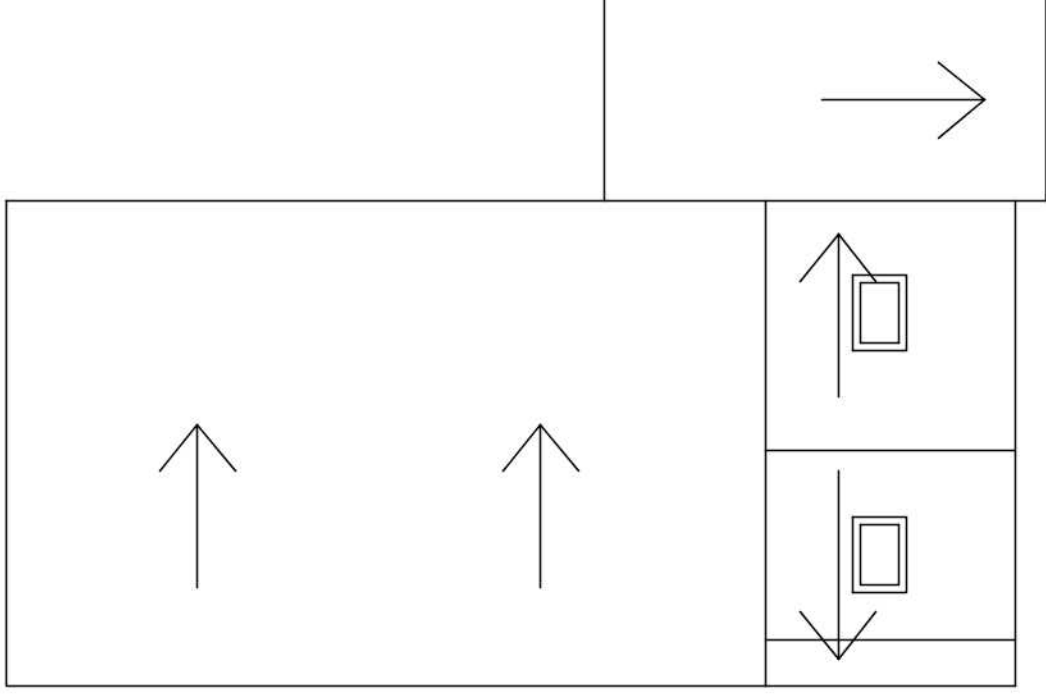

ROOF PLAN

REVISION: B




DRAWING No:1

SCALE: 1:100


DATE:26th June 2019

45 ST.HELENS WAY

DRAWING TITLE: ROOF PLAN

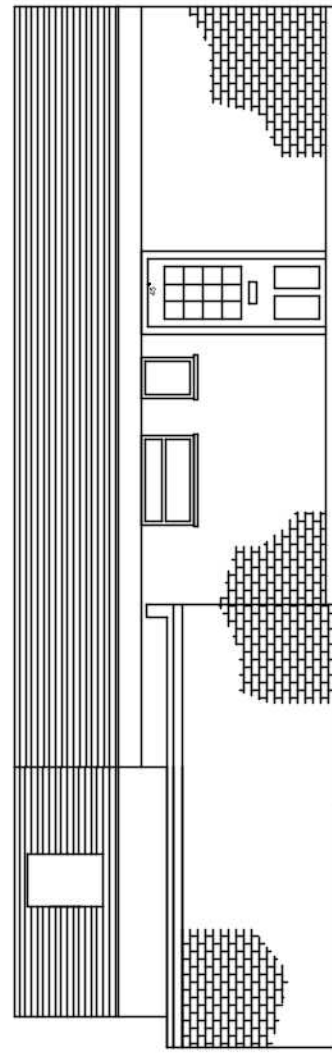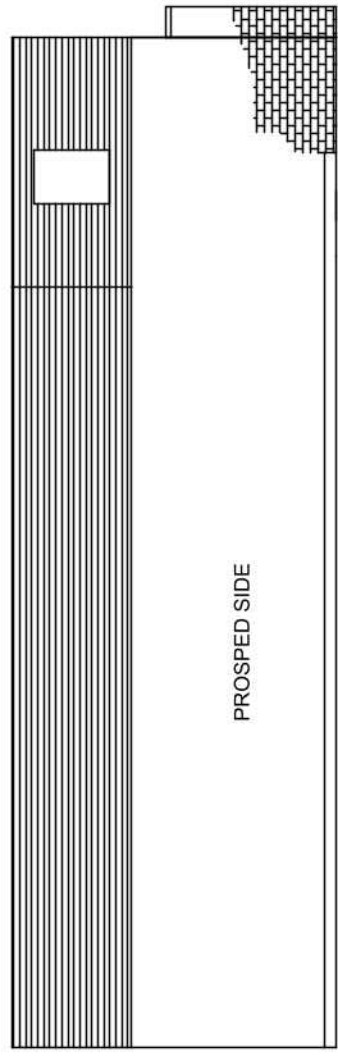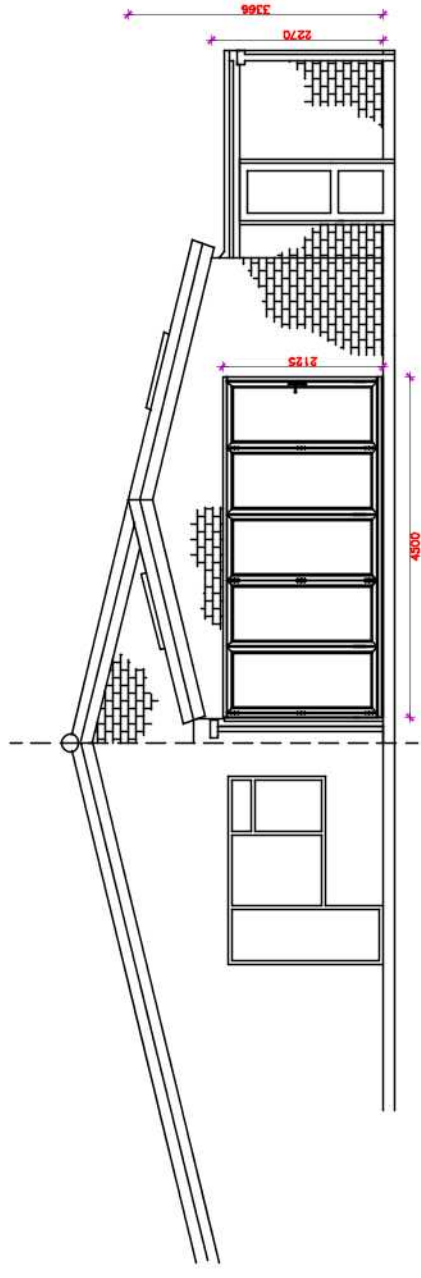

PROPOSED SIDE ELEVATION

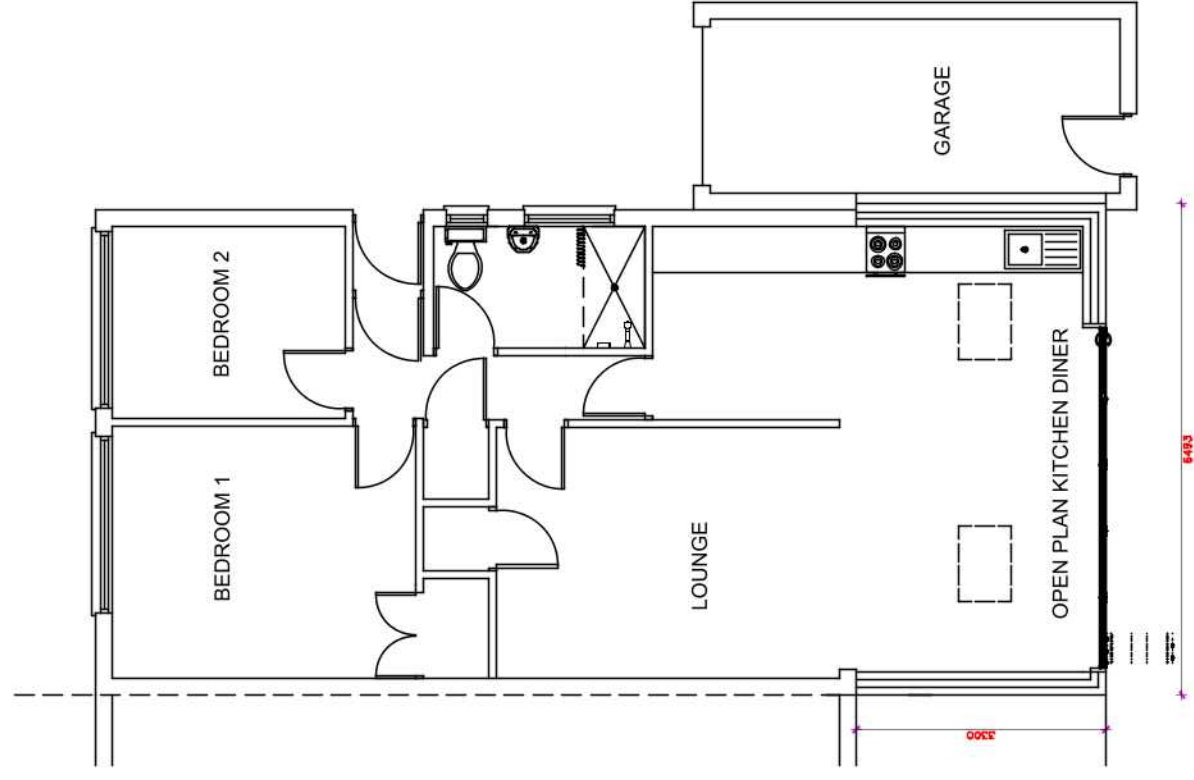

SCALE: 1:100


DRAWING No:1

REVISION: B


DRAWING TITLE: PROPOSED ELEVATIONS AND PLAN

45 ST.HELENS WAY



DATE: 26th June 2019

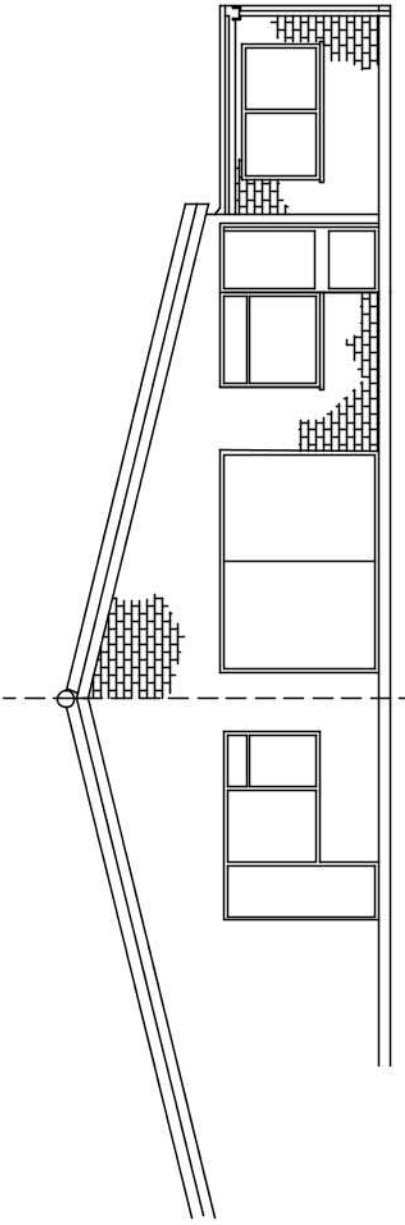

EXISTING REAR

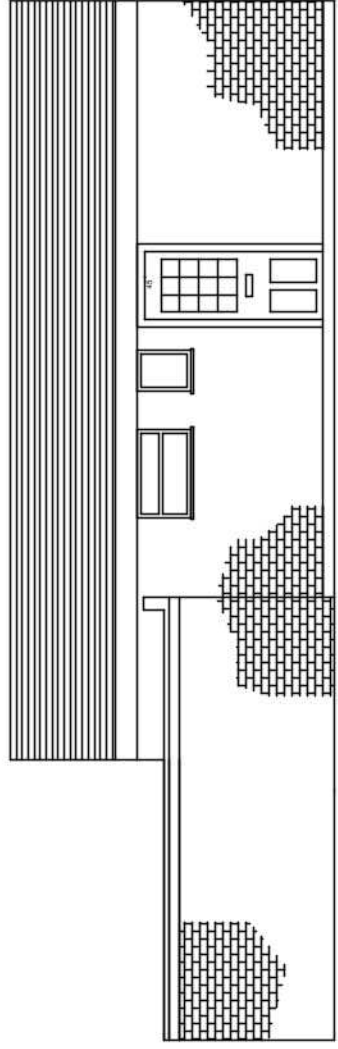

EXISTING SIDE

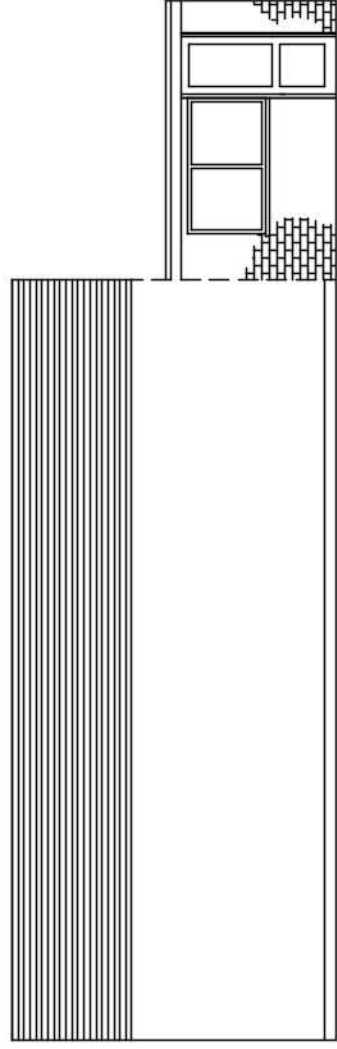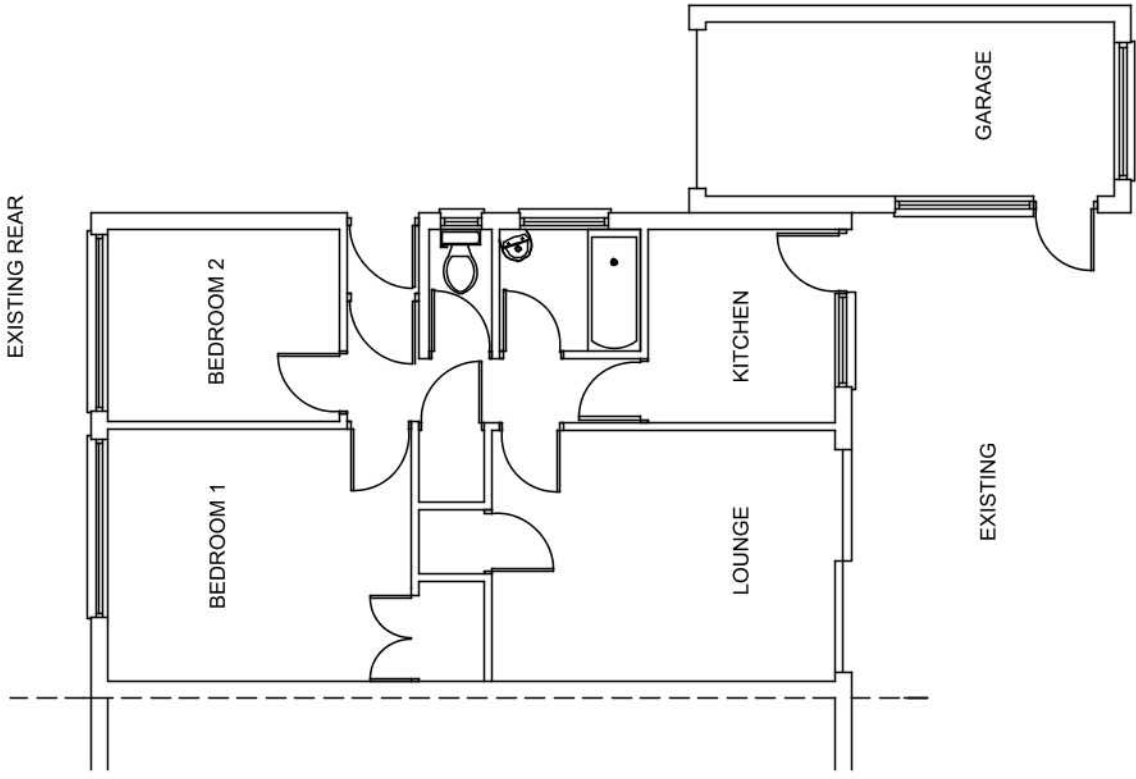

EXISTING SIDE



REVISION: A

DRAWING No:1

SCALE: 1:100

DRAWING TITLE: EXISTING ELEVATIONS AND PLAN

45 ST.HELENS WAY