


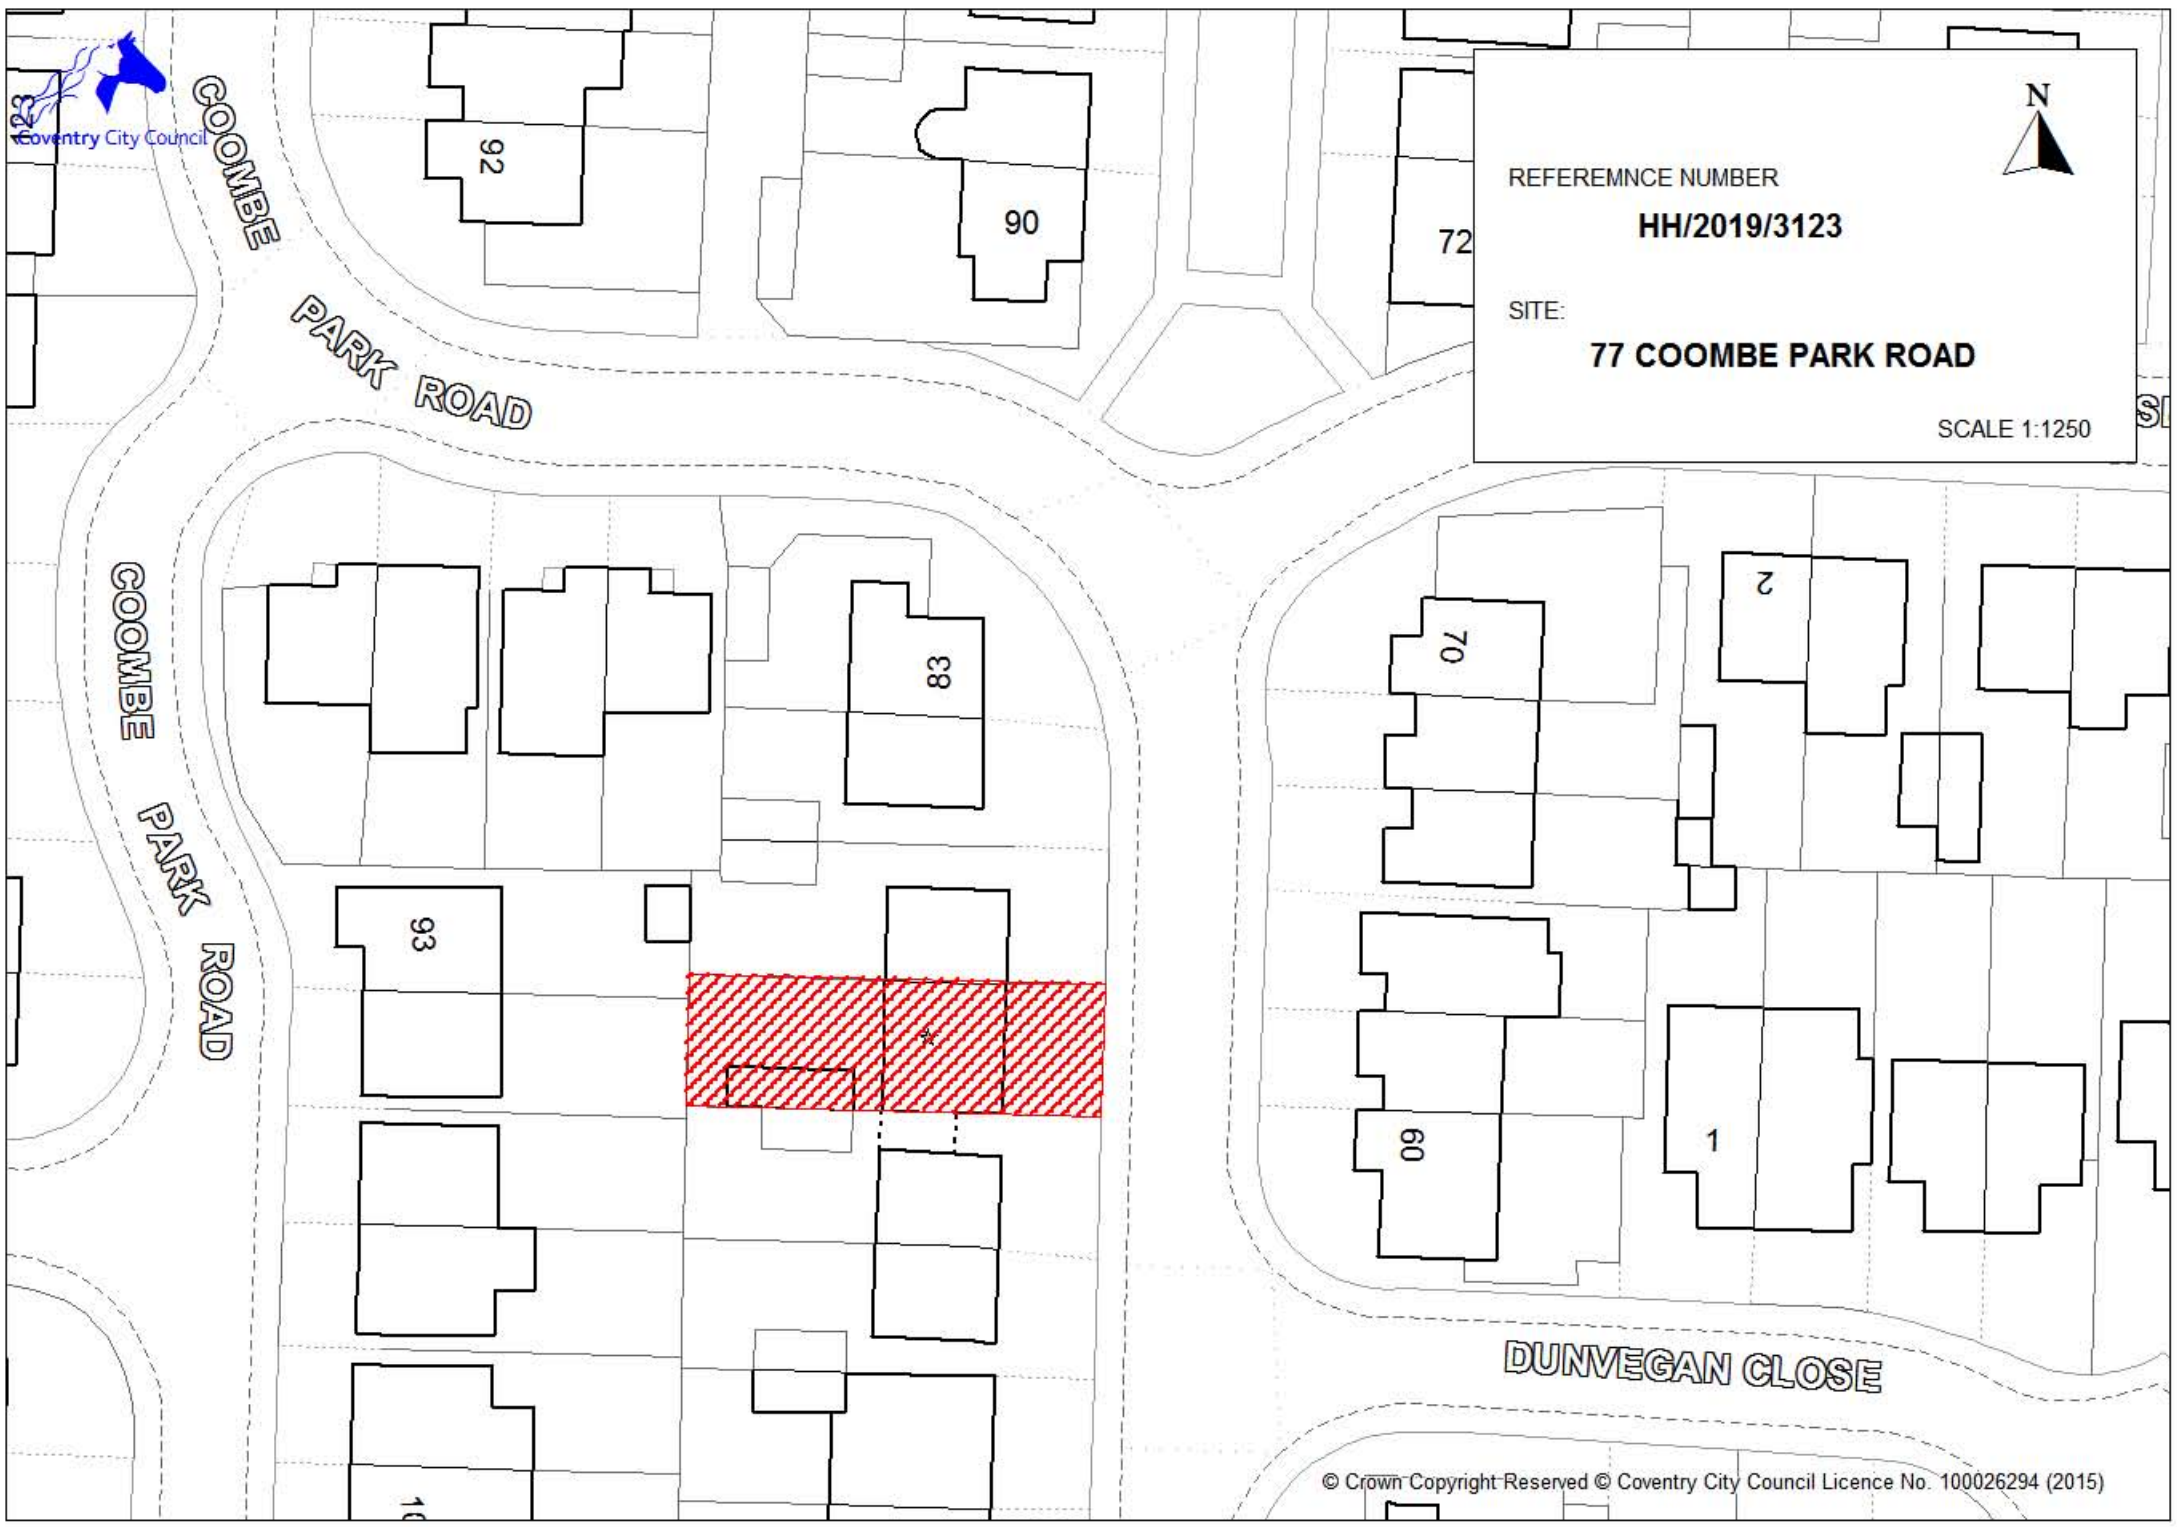

REFEREMNCE NUMBER
HH/2019/3123

SITE:
77 COOMBE PARK ROAD

SCALE 1:1250





SCALE: 1:100


DRAWING No:3

DATE: MARCH 2020


REV D

DRAWING TITLE: SITE PLAN


77 COOMBE PARK ROAD

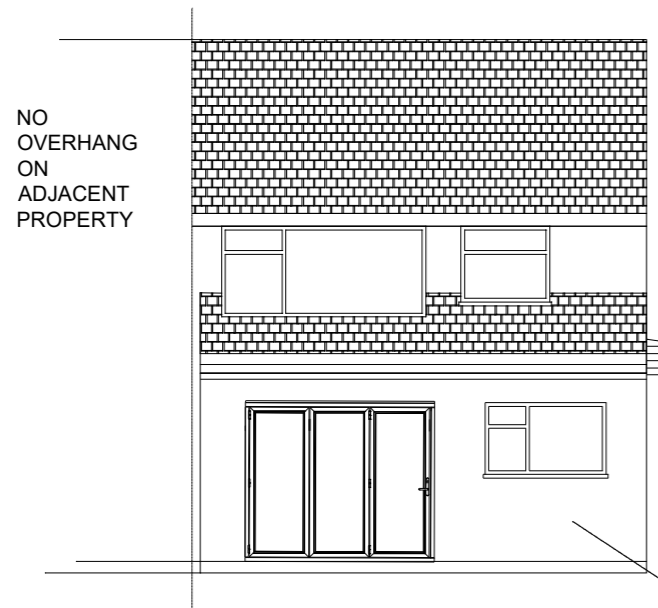


PROPOSED REAR ELEVATION

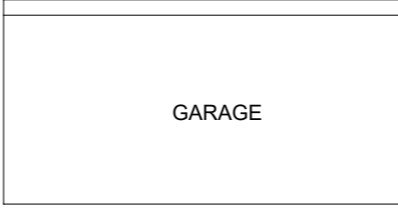

GARAGE

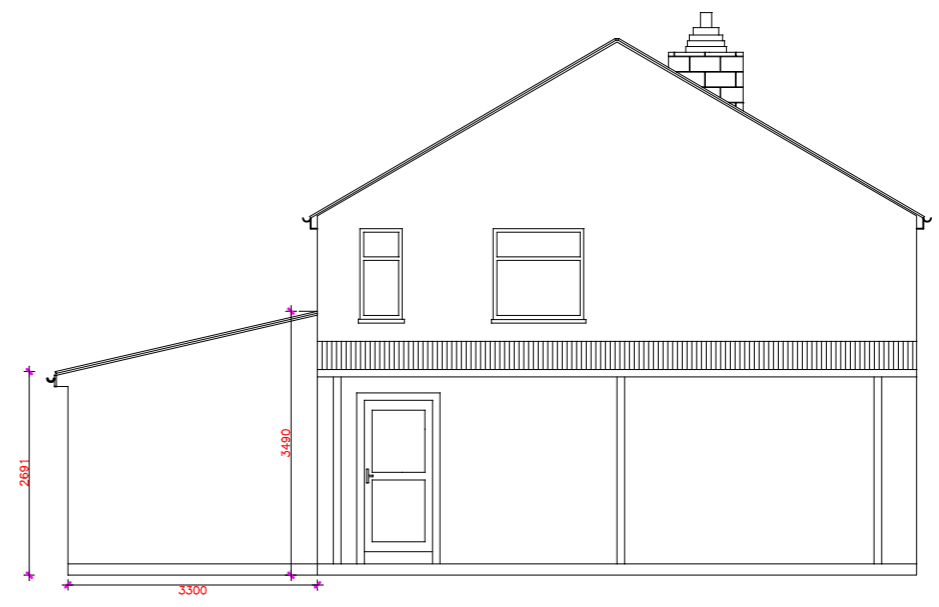

PROPOSED SIDE ELEVATION

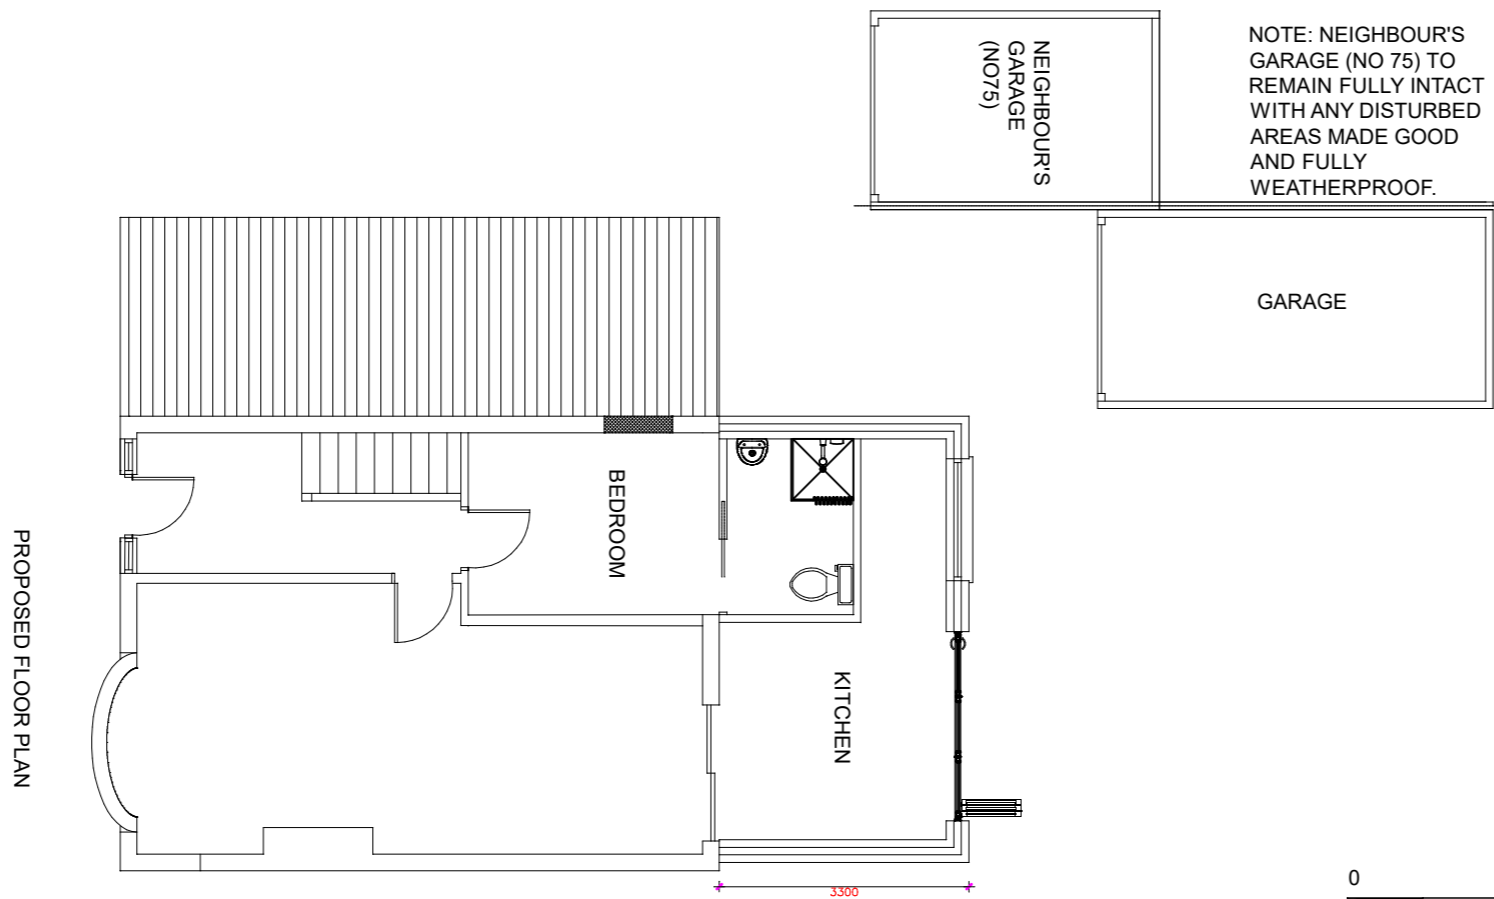

PROPOSED FLOOR PLAN



DRAWING TITLE: PROPOSED	SCALE: 1:100	DRAWING No:2	DATE: MARCH 2020	REV D
	77 COOMBE PARK ROAD			

77 COOMBE PARK ROAD SITE LOCATION PLAN
AREA 2 HA
SCALE 1:1250 on A4
CENTRE COORDINATES: 437997, 278895



Supplied by Streetwise Maps Ltd
www.streetwise.net
Licence No: 100047474
03/01/2020 09:52