



REFERENCE NUMBER

**FUL/2019/3131 &  
ADV/2019/2729**

SITE:

SCALE 1:1250

**OLD FIRE STATION  
HALES STREET**

**HALES STREET**



**The Old  
Fire Station**



**El Sub  
Sta**


**L Twr**


ALL DIMENSIONS SUBJECT TO MEASUREMENTS ON SITE. CONTRACTORS TO INFORM OF ANY MAJOR DISCREPANCIES SHOULD THEY APPEAR.

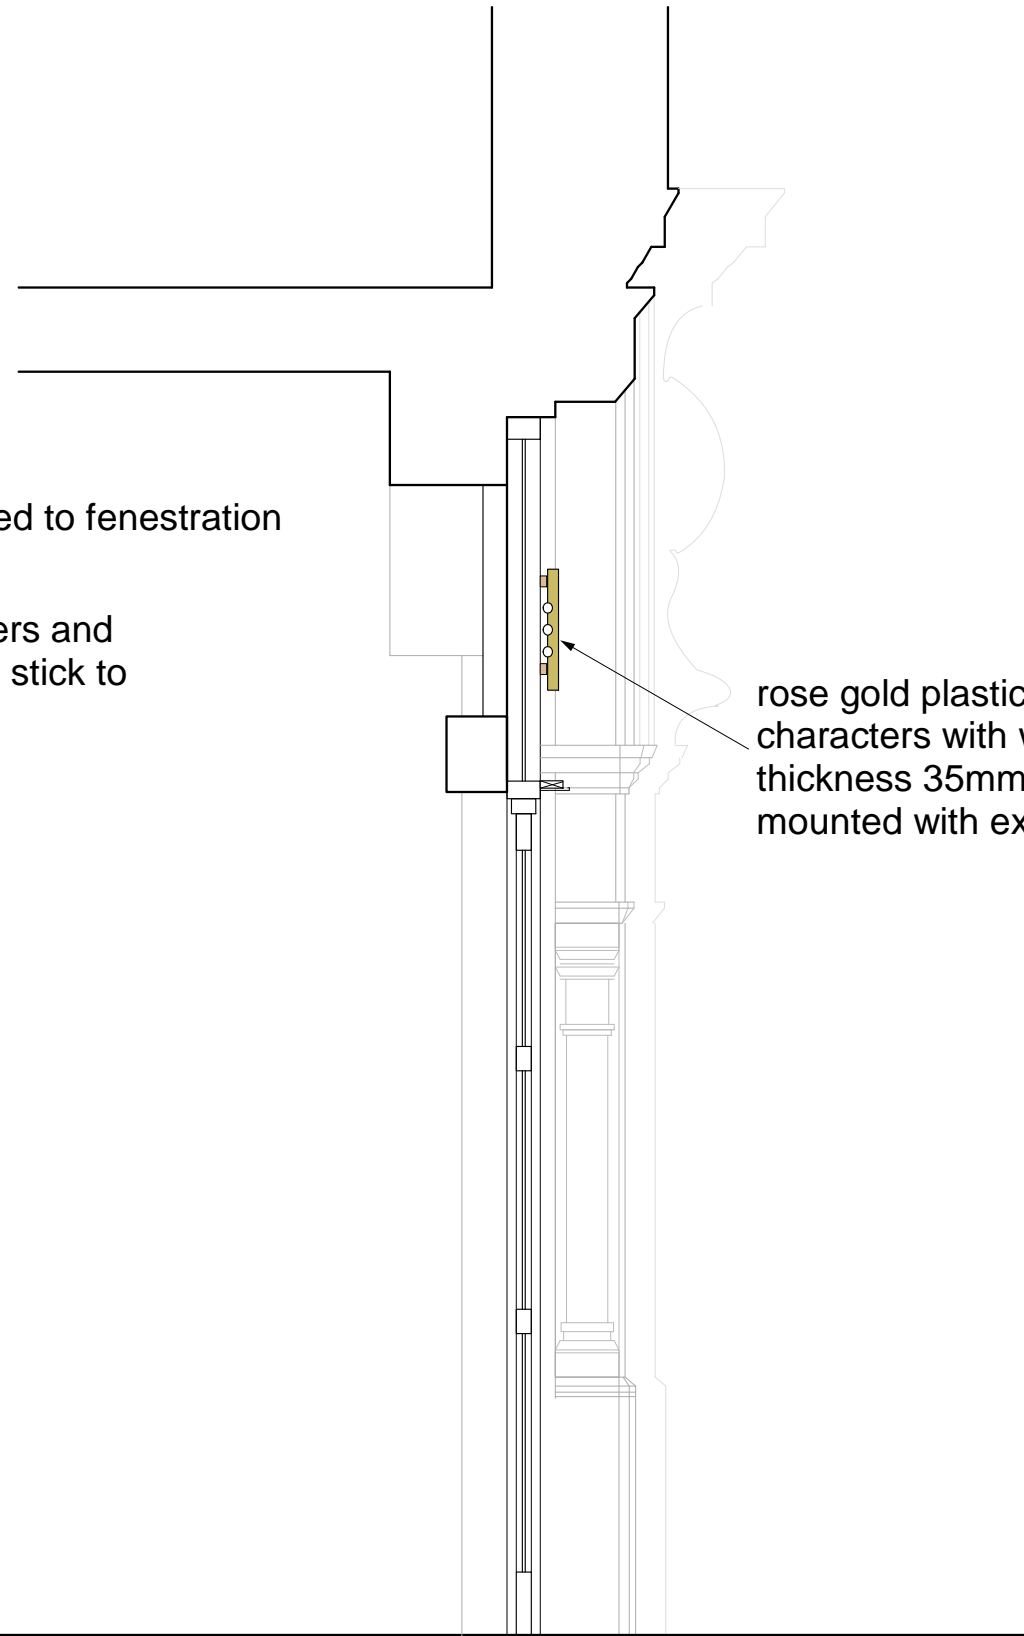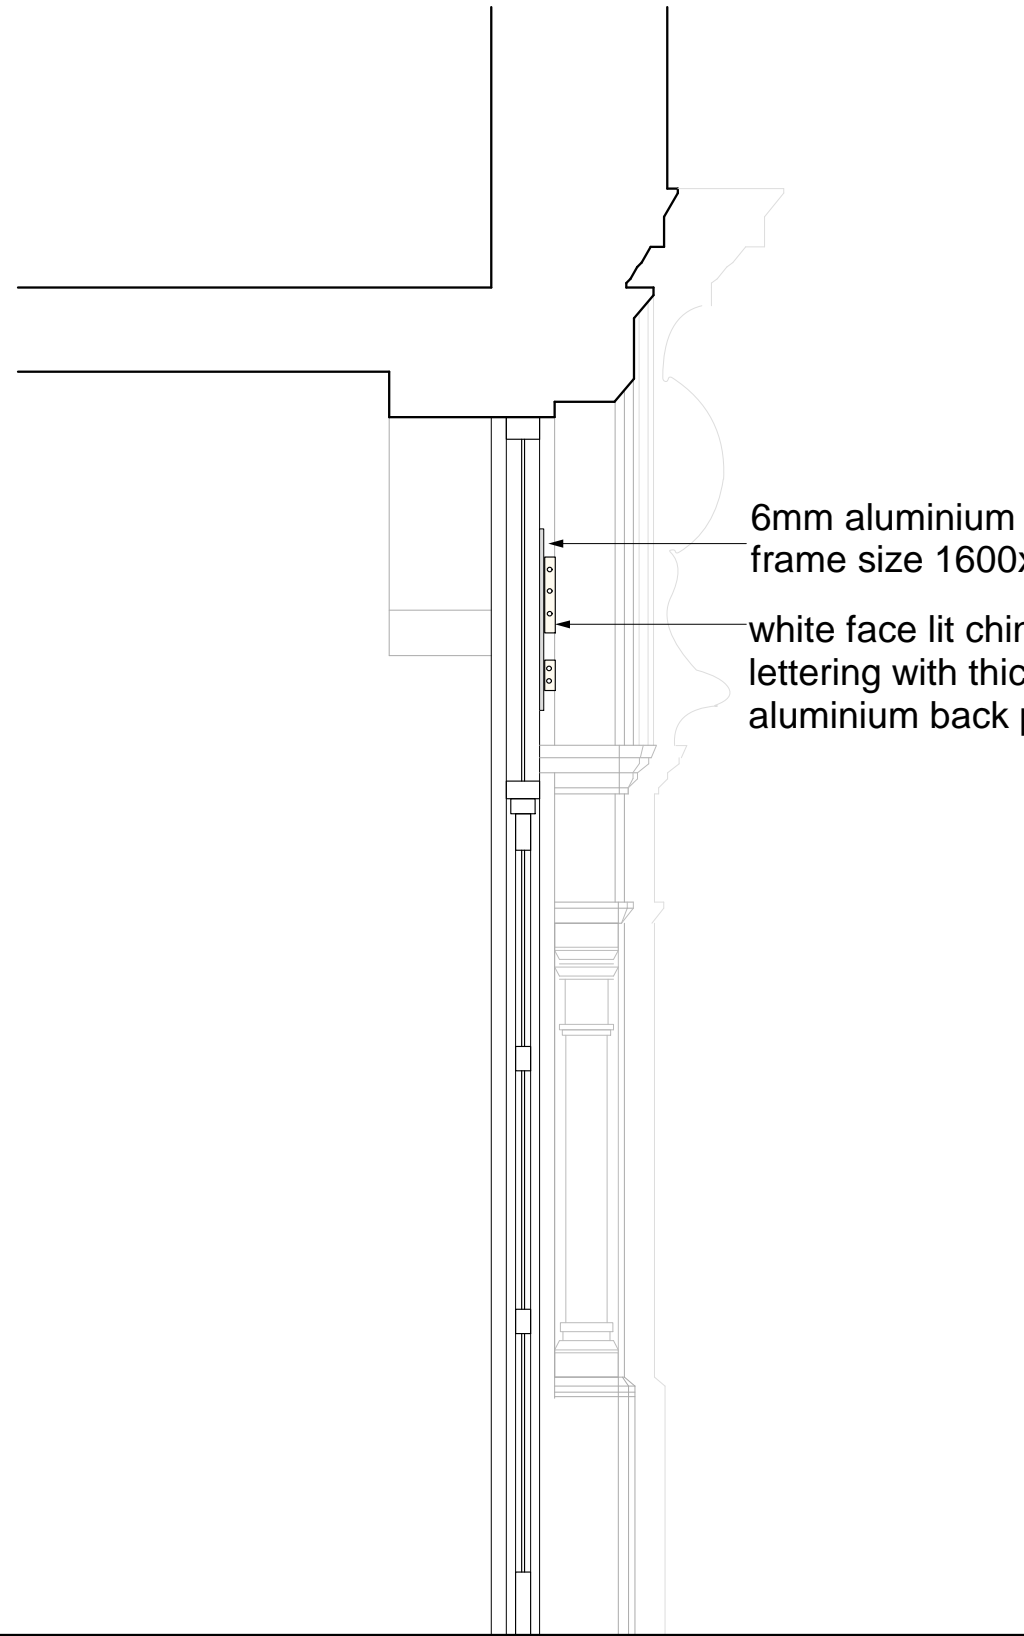

**PROPOSED SECTION A-A**


**PROPOSED SECTION B-B**

 

 <b>NEW IMAGE DESIGN</b> 2A Tiverton Road London N18 1DW Tel: 02083456883	Client: Ms S Wang	Date: Jan/2020
	Drawing No.: 518/SD/04	Scale: 1:25 @ A3
	Drawing Title: Proposed Sections	Rev: A


Project Site:  
 Old Fire Station, Hales St,  
 Coventry, CV1 1JA

ALL DIMENSIONS SUBJECT TO MEASUREMENTS ON SITE. CONTRACTORS TO INFORM OF ANY MAJOR DISCREPANCIES SHOULD THEY APPEAR.

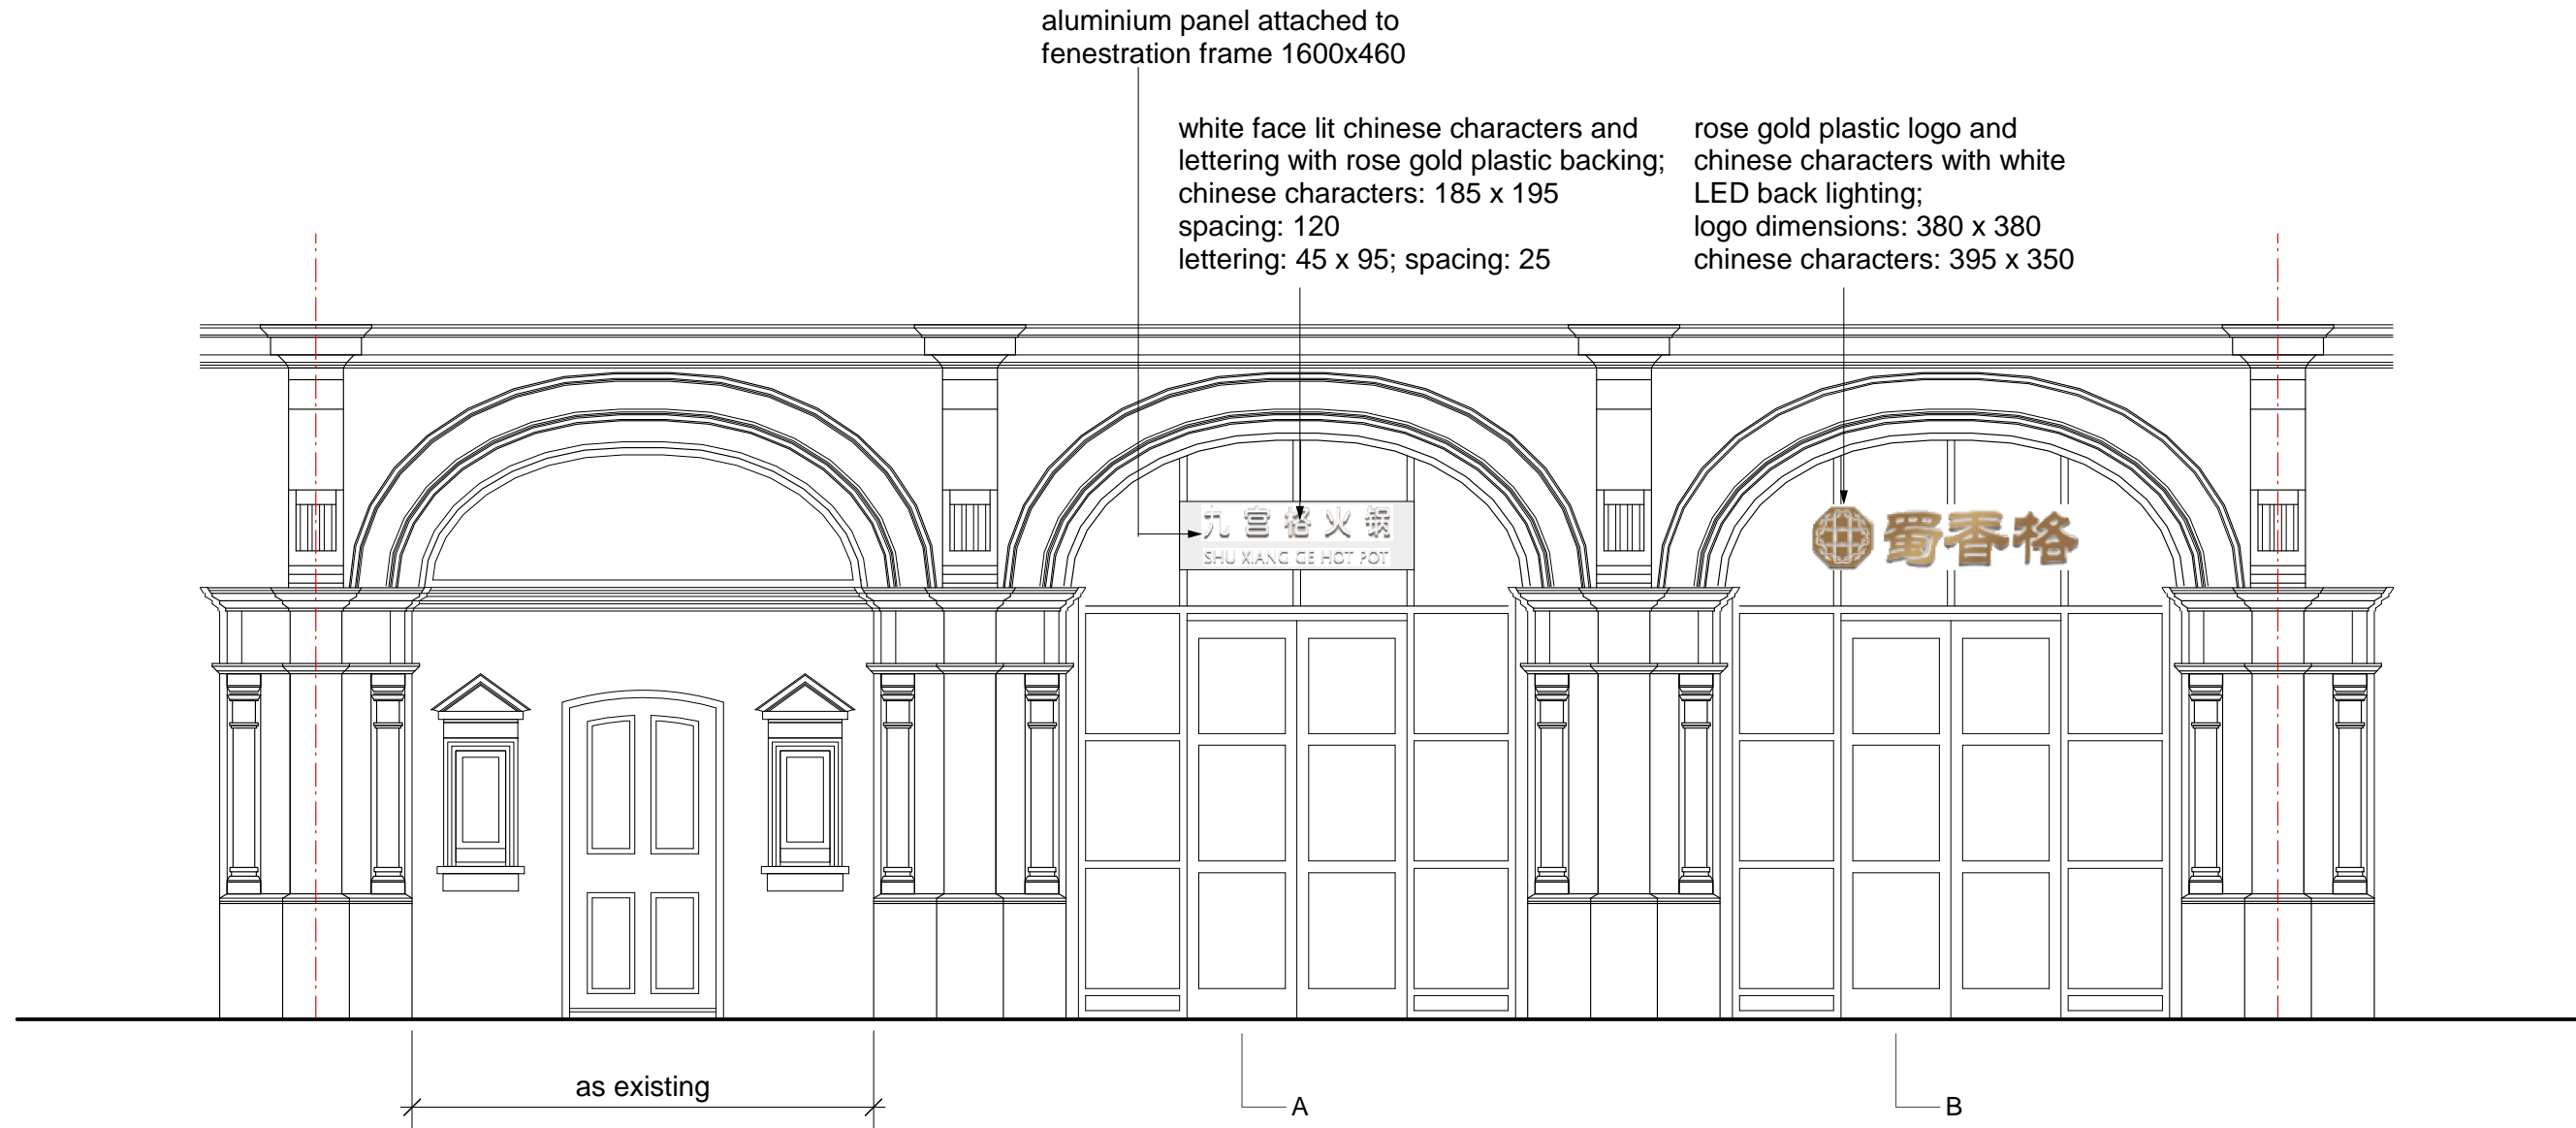

**PROPOSED FRONT ELEVATION**



 <b>NEW IMAGE DESIGN</b> 2A Tiverton Road London N18 1DW Tel: 02083456883	Client:	Ms S Wang	Date:	Jan/2020
	Drawing No.:	518/SD/02	Scale:	1:50 @ A3
Project Site:	Old Fire Station, Hales St, Coventry, CV1 1JA		Drawing Title:	Proposed Front Elevation
			Rev:	B




Coventry Transport Museum

Coach Park

The Old Fire Station  
Coventry  
CV1 1JA

Easting : 433552.47m, Northing : 279292.75m

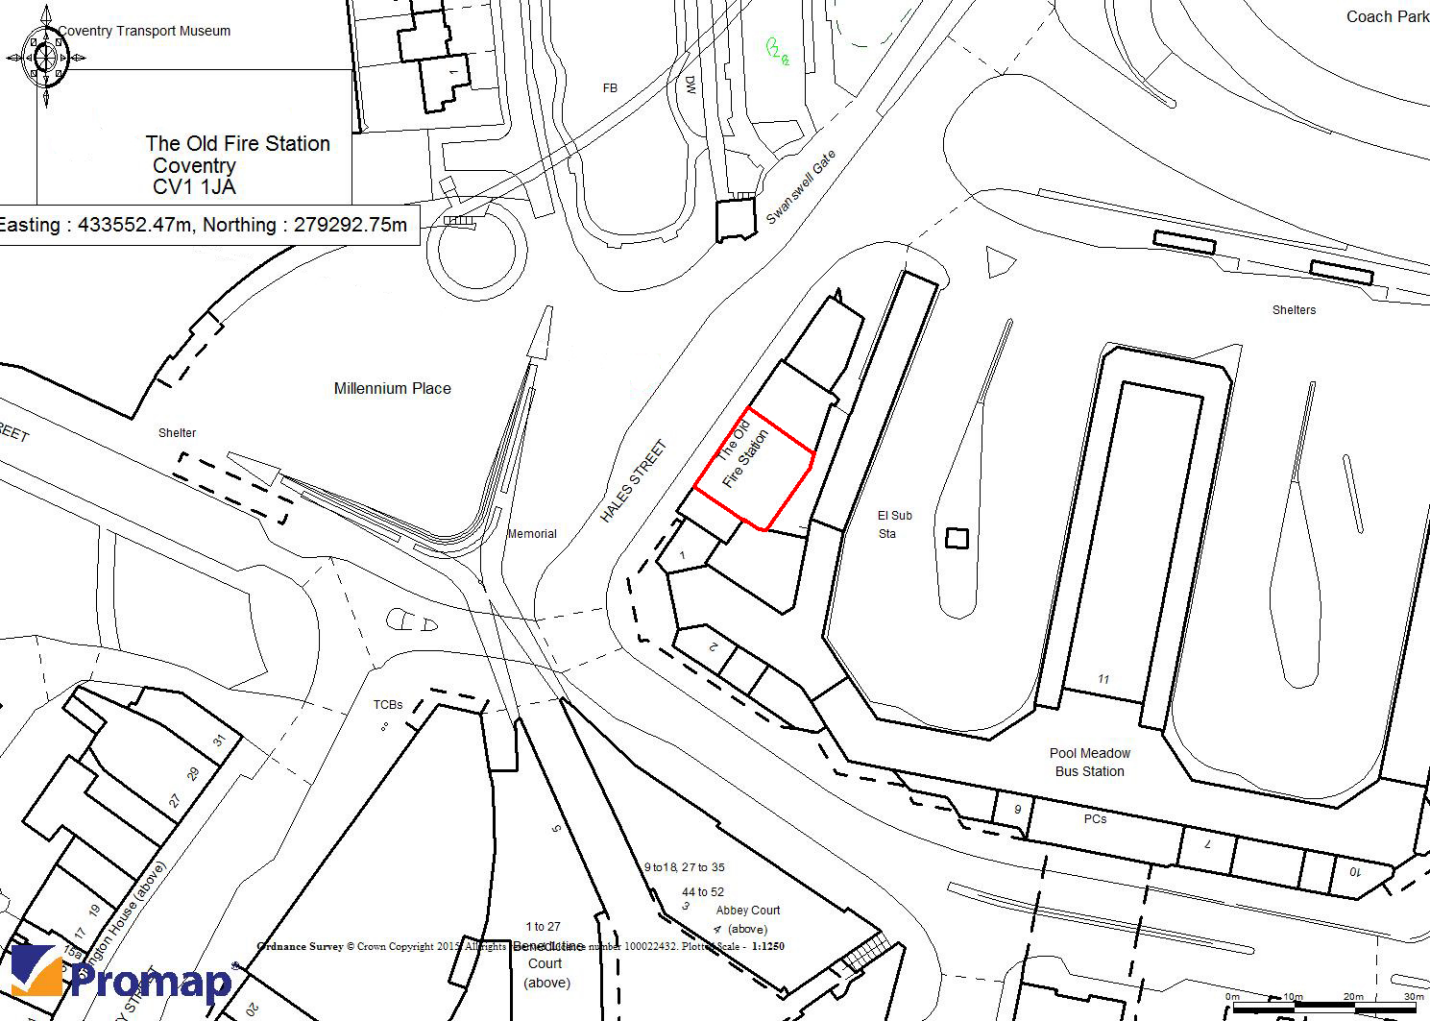

Millennium Place

Shelter

Memorial

HALES STREET

The Old Fire Station

EI Sub Sta

Shelters

Pool Meadow Bus Station

TCBs

PCs



Ordnance Survey © Crown Copyright 2012. All rights reserved. Licence number: 100022432. Plot No. Scale: 1:1250

1 to 27  
Court  
(above)

9 to 18, 27 to 35

Abbey Court  
(above)

