







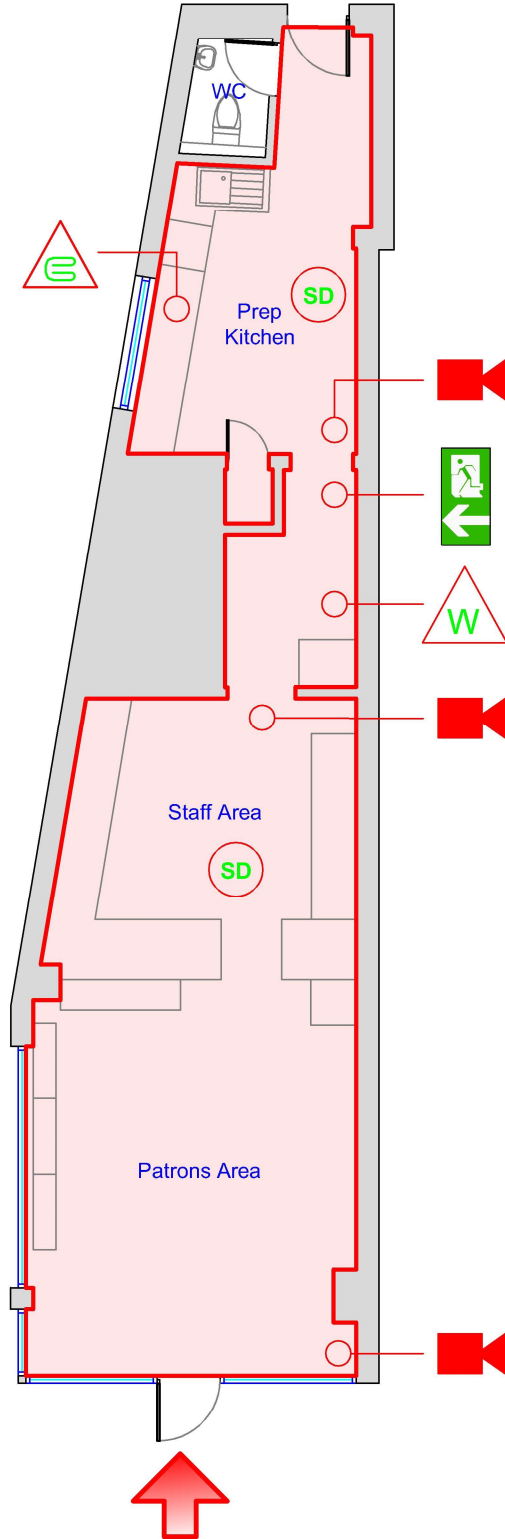


GROUND FLOOR PLAN

 

Main Entrance

SYMBOL KEY

-  : CCTV
-  : Fire Blanket
-  : Fire Extinguisher - Water
-  : Smoke Detector
-  : Fire Exit Directional
-  : Property Purchased
-  : Licensed Area

Notes:
This drawings have been produced to the standards set out within the Licensing Act 2003.
No deviation may be made from the details shown on this drawing without prior written permission of UK Surveyors. Any discrepancy found between this drawing and any other document should be referred immediately to UK Surveyors.
IF IN ANY DOUBT PLEASE ASK.
All rights described in chapter IV of copyright, design and Patents Act 1988 have been generally asserted.



Studio 4, The Thorn Tree, Elmhurst Business Park
Elmhurst, Lichfield WS13 8EX
 ☎ : Freephone: 0808 168 9059
 📠 : Head Office: 01889 220 880
 ✉ : enquiries@uksurveyors.net
 🌐 : www.uksurveyors.net

Licensed Floor Area
Total Licensed Floor Area: **54.72m²**

PAPP'S CAFE 225 Holbrook Lane,
Coventry CV6 4DE

Licensing Plan
Ground Floor

Drawn by DJR	Checked by DJR	Approved by DJR
Date 16/07/2020		
Status COMPLETED	Scale @ A4 1:100	
Drawing Number 004318	Revision A	