

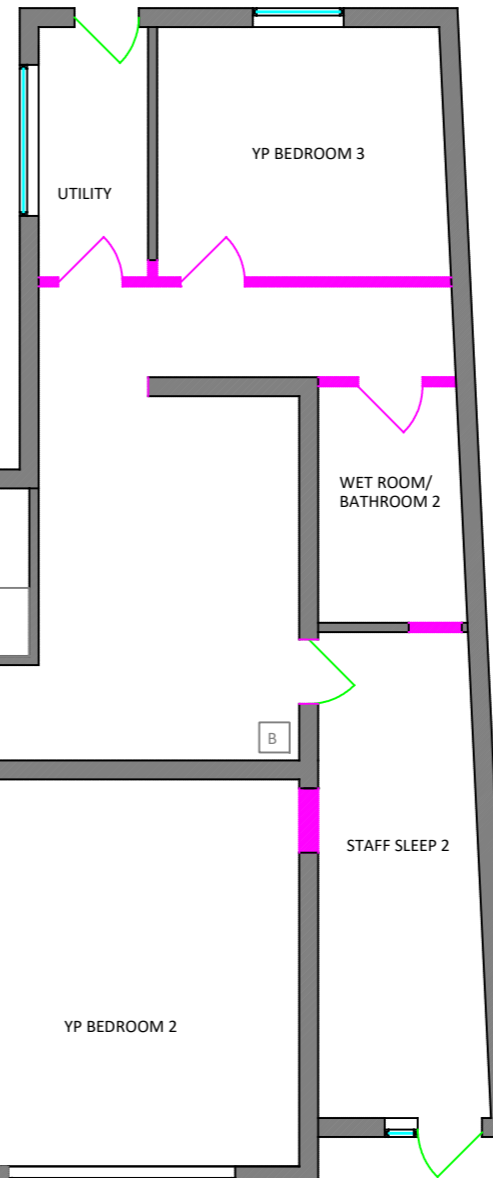


PROPOSED FIRST FLOOR PLAN

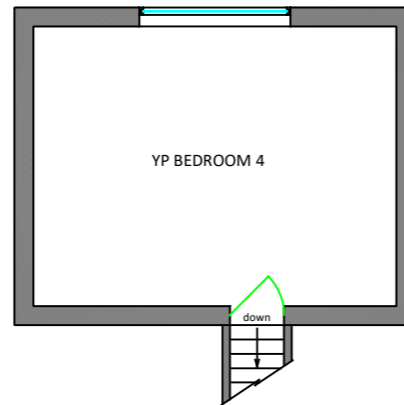

PROPOSED GROUND FLOOR PLAN

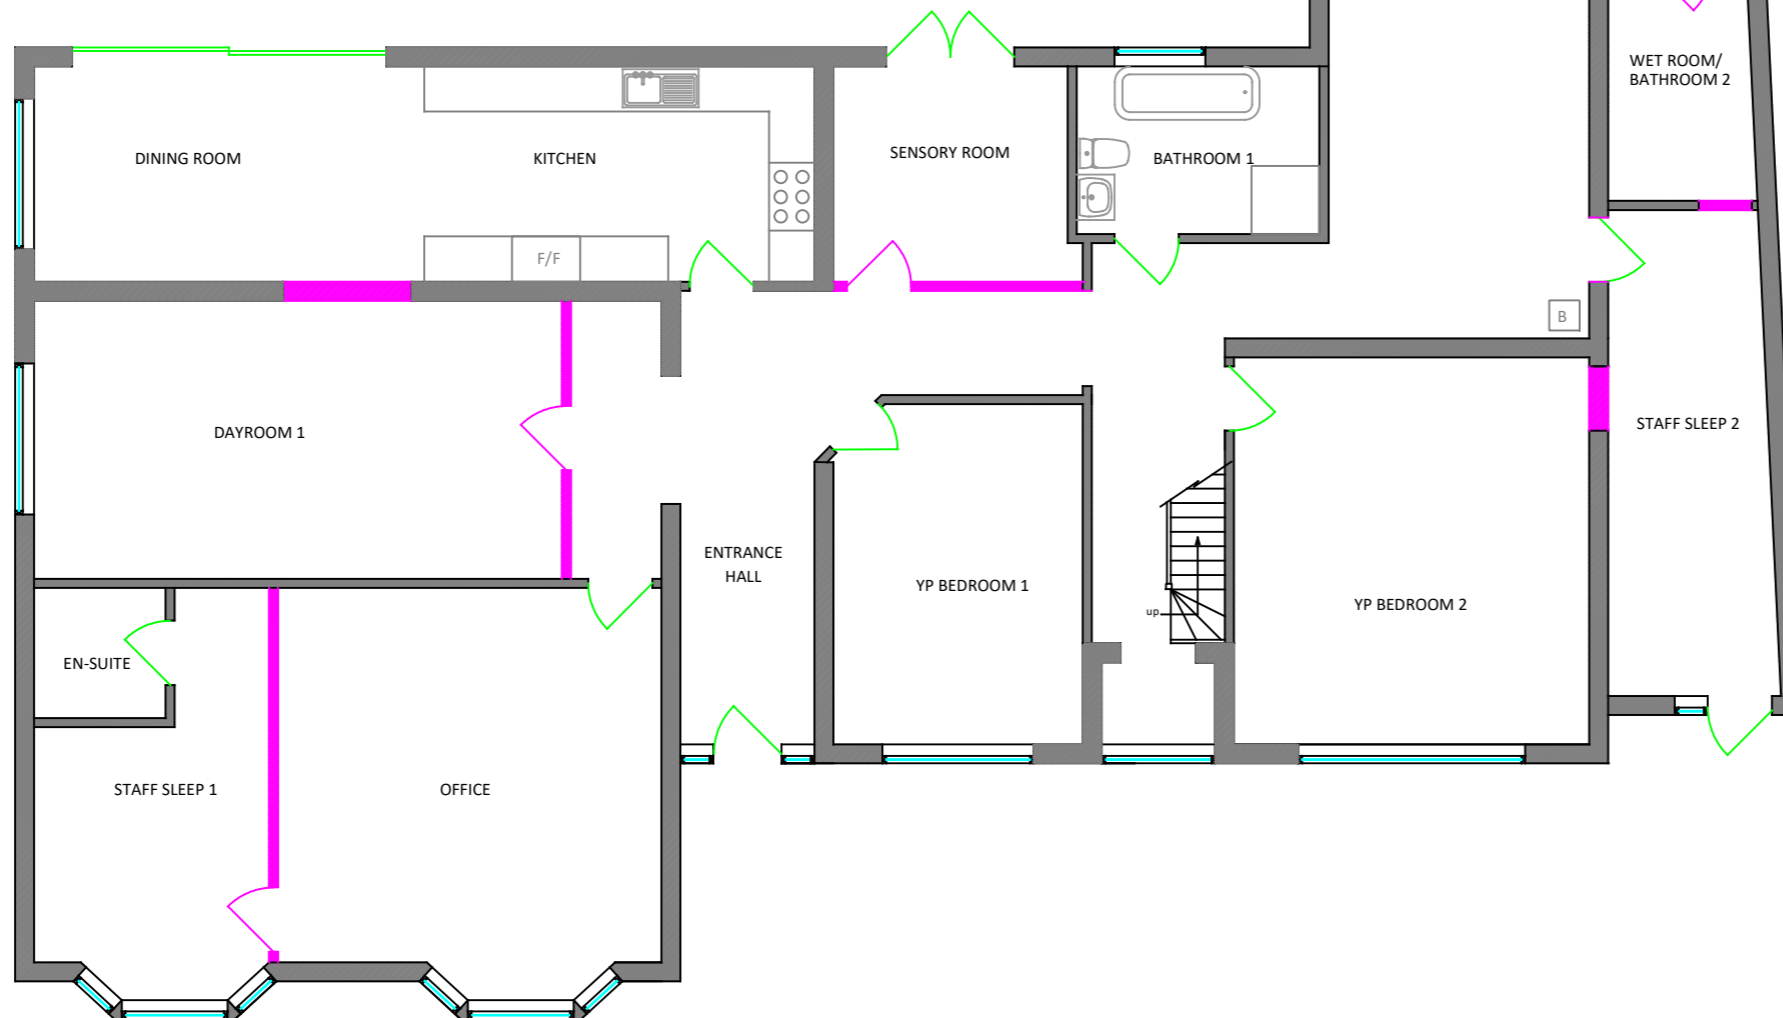

Horizon Care & Education Group Ltd

Lucy Kitchener - 07918 585211
Lucy.Kitchener@horizoncare.co.uk

12 PARROTTS GROVE
COVENTRY
CV2 1NQ

Drawing Title:
PROPOSED FLOOR PLANS


Drawn By:
LK

Date:
FEBRUARY 2021


Scale:
1:100 on A3

Drawing No:
LK/H/16/D-01B

Revision:

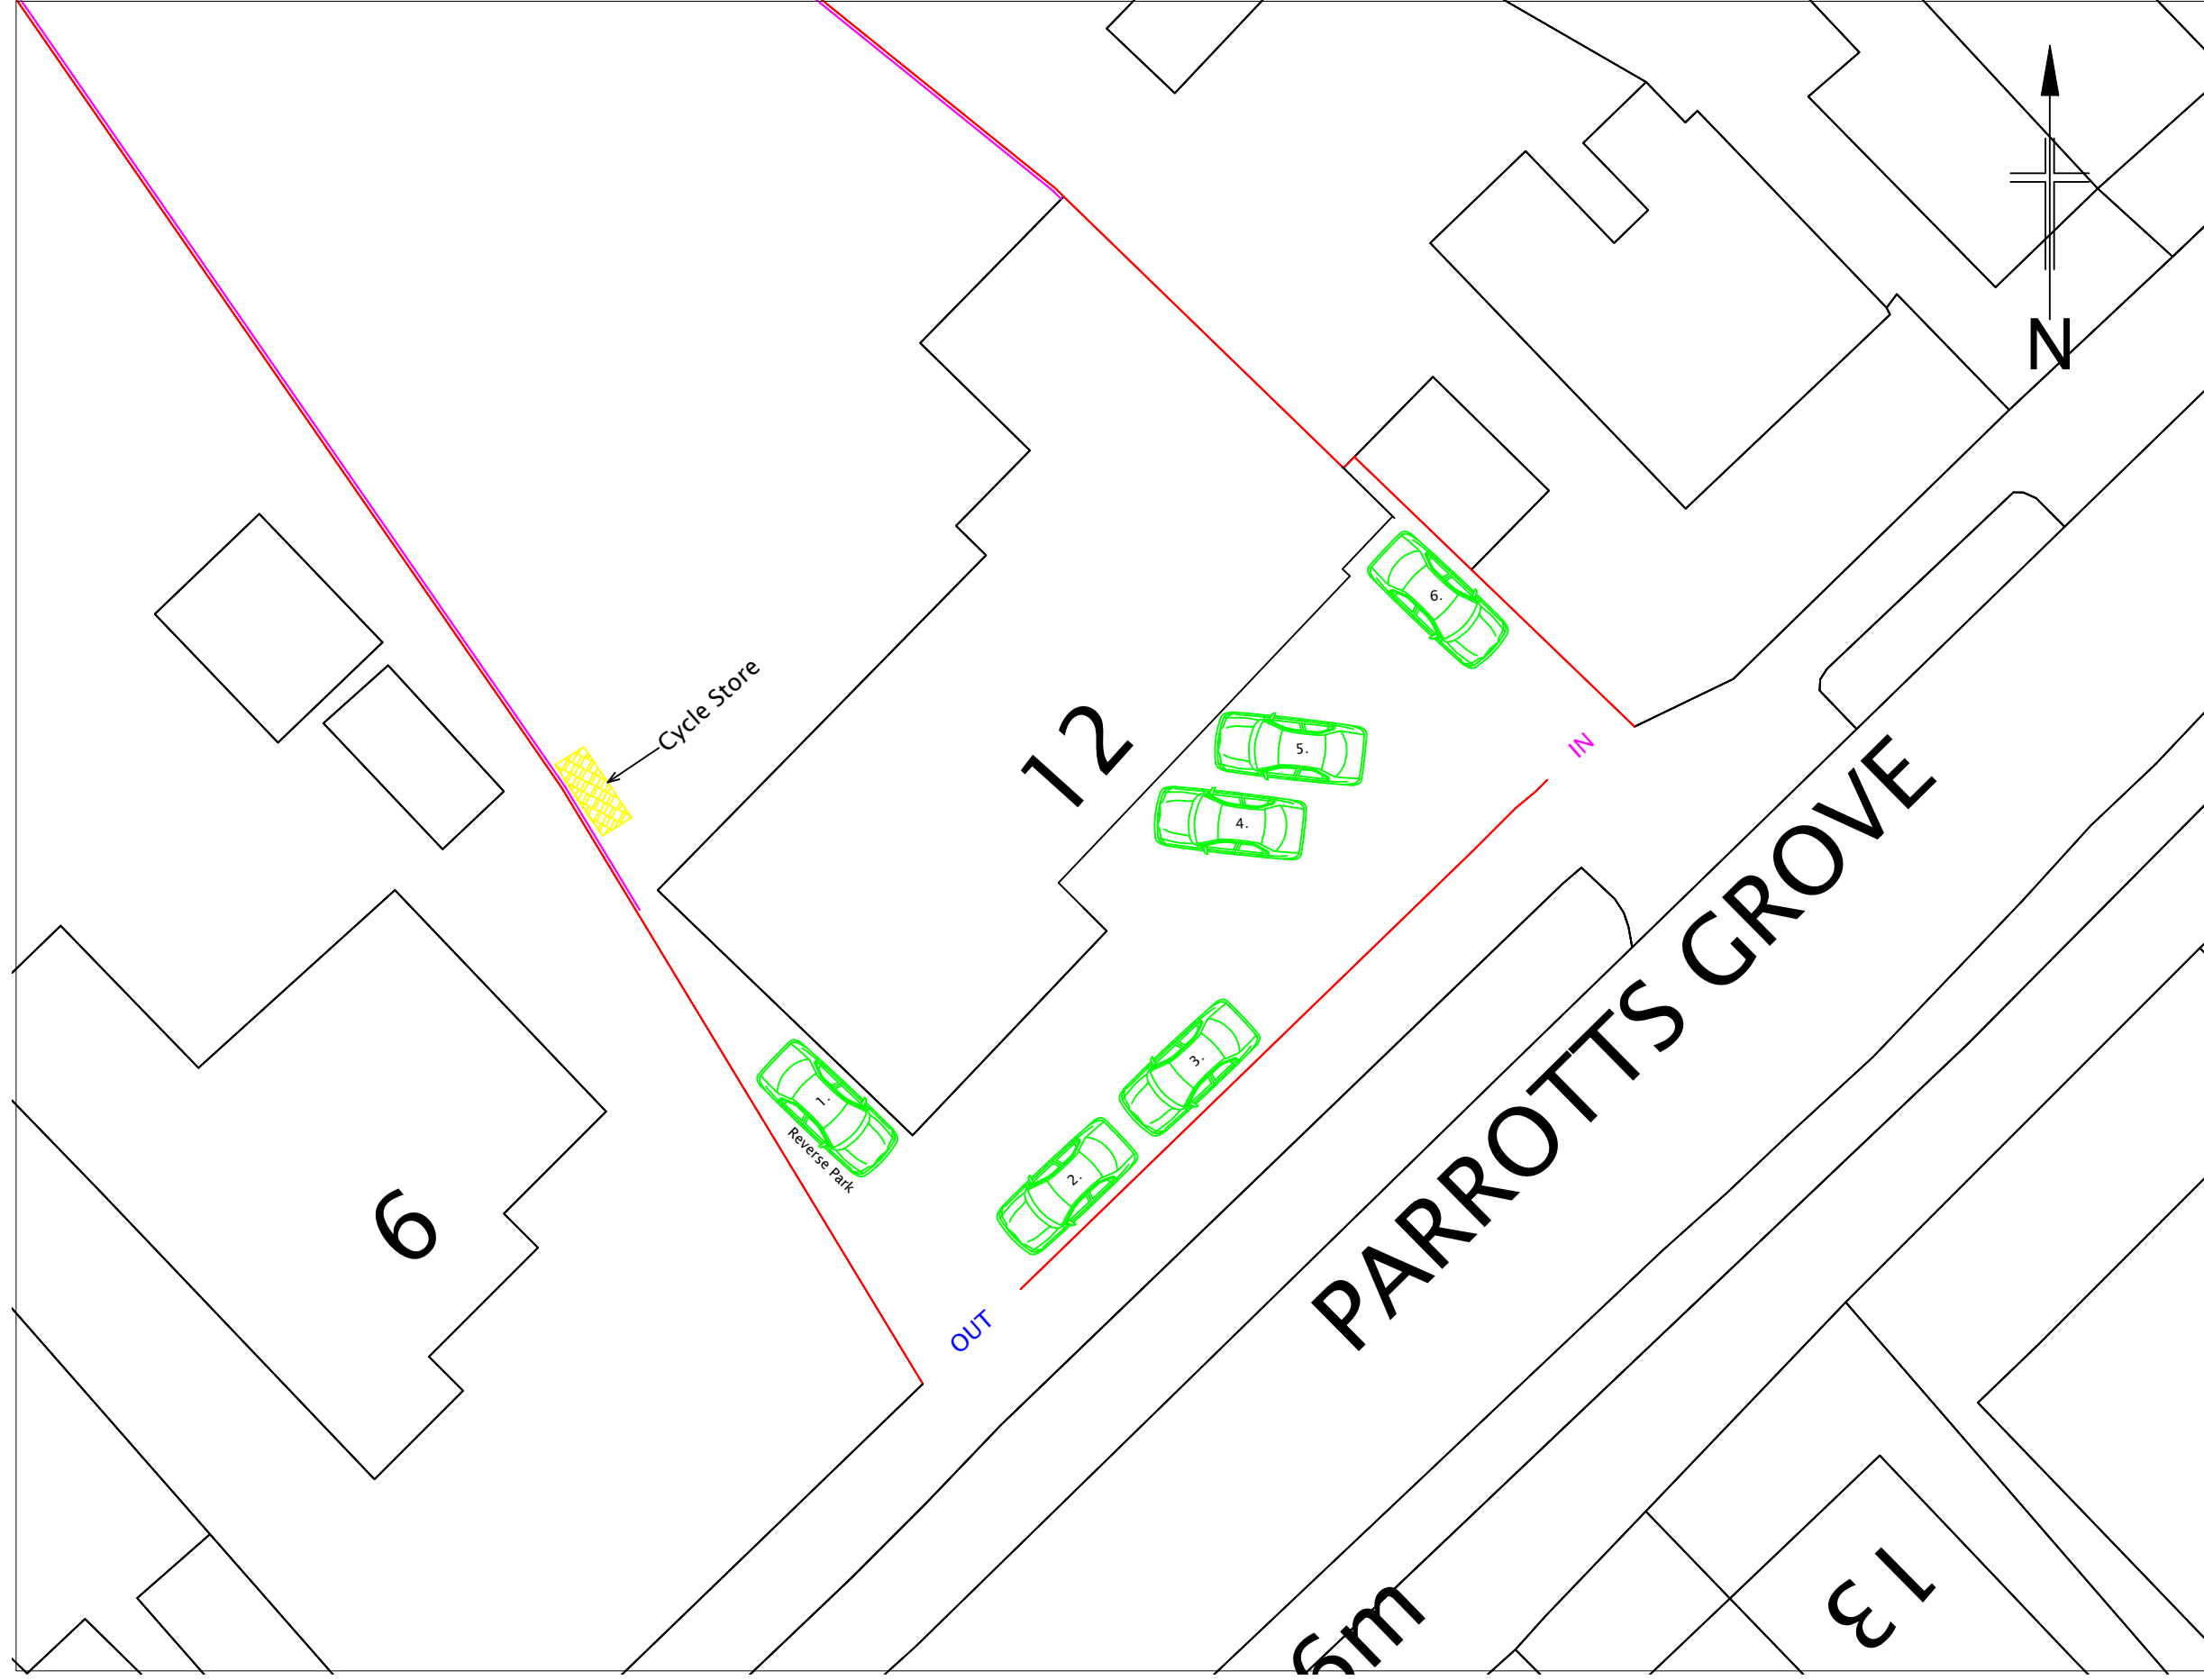

 Cycle Store

 

6

12

PARROTTS GROVE

5m

13

Cycle Store

Reverse Park

OUT

IN

12 PARROTTS GROVE
COVENTRY
CV2 1NQ

Drawing Title:
PARKING PLAN

Drawn By:
LK

Date:
JULY 2021

Scale:
1:200 on A3

Drawing No:
LK/H/16/D-03

Revision:
RevA - 01/10/21