


Do Not Scale This Drawing

P:\CSD\Engineering Design\4.0 Spon End Pinch Point\7.0 Design\1. Paper Files\SEA-PC-0054 -REV - BH AND GODIVA SITE LOCATION PLAN.dwg - 18/03/2021 10:59:50 - A3 FRAME - BH - cvric955

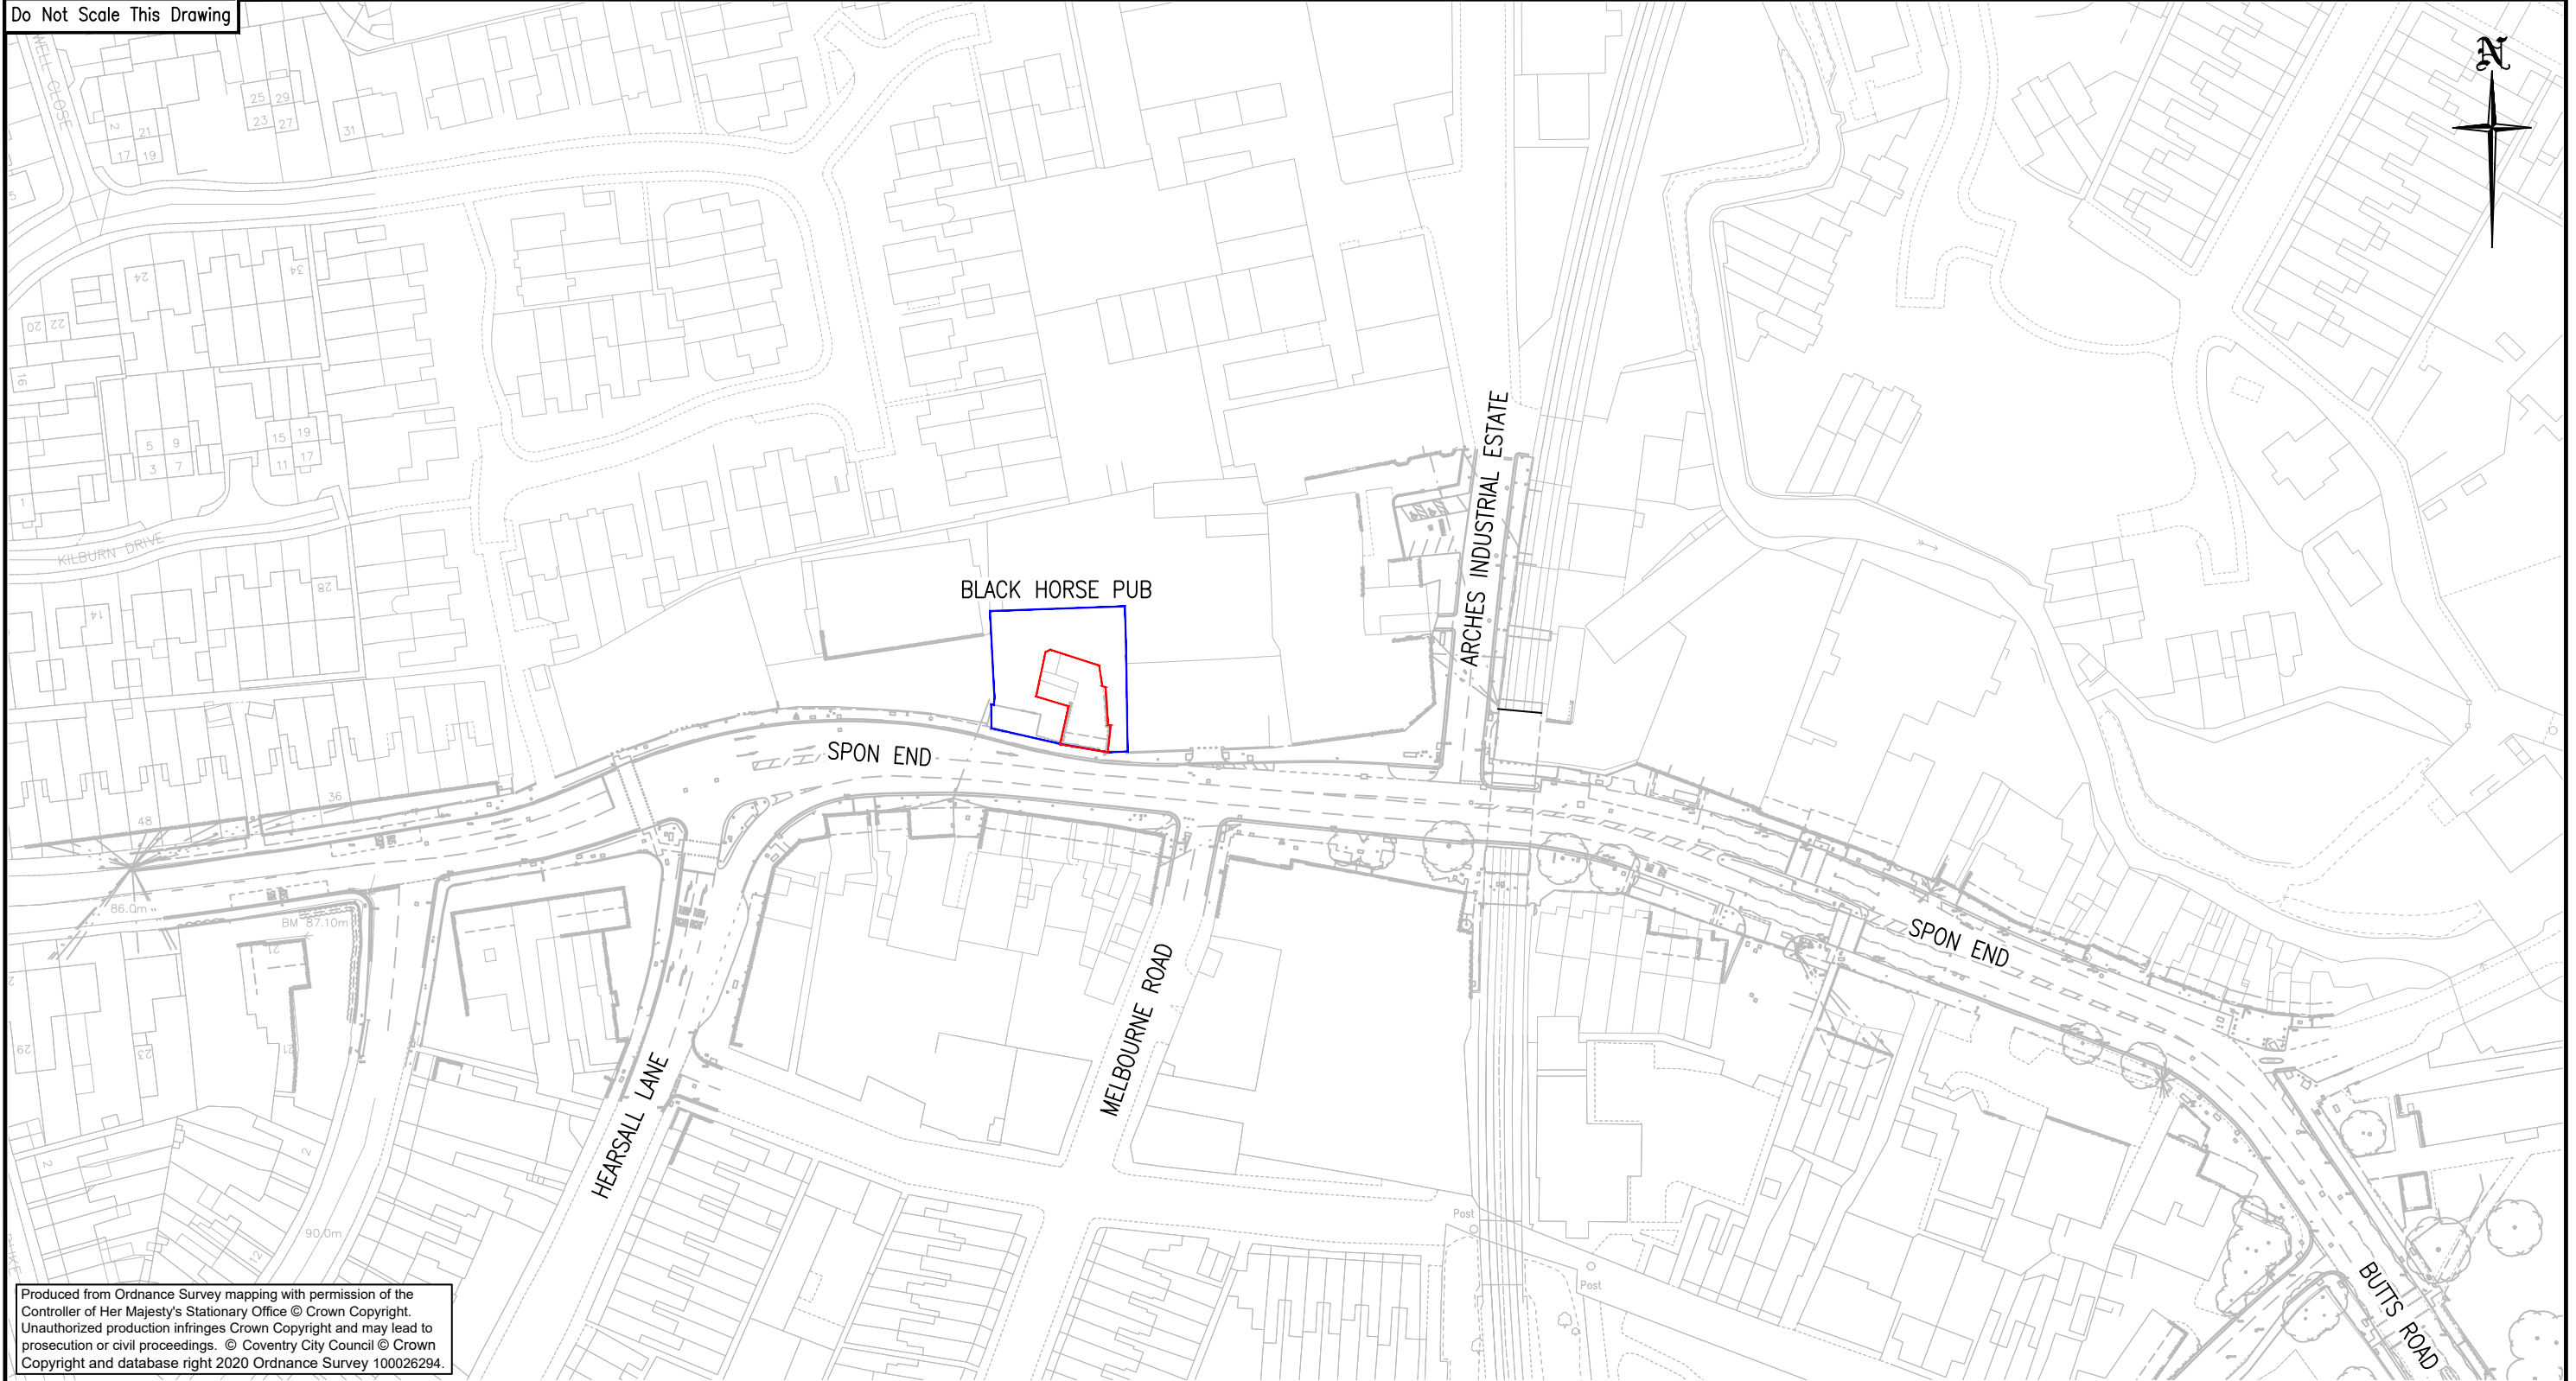

Produced from Ordnance Survey mapping with permission of the Controller of Her Majesty's Stationary Office © Crown Copyright. Unauthorized production infringes Crown Copyright and may lead to prosecution or civil proceedings. © Coventry City Council © Crown Copyright and database right 2020 Ordnance Survey 100026294.

LEGEND:

- BUILDING OUTLINE
- LAND OUTLINE

Project Title:
SPON END ARCHES

Drawing Title:
BLACK HORSE PUB SITE LOCATION



PLACE DIRECTORATE, TRAFFIC AND NETWORK MANAGEMENT,
ENGINEERING DESIGN TEAM, FLOOR 10, ONE FRIARGATE, COVENTRY, CV1 2GN

Scale at A3: 1:1250	Status: INFORMATION
Drawn: RS 18/03/21	Checked: GR 18/03/21
	Approved: GR 18/03/21


Drawing Number: SEA/0056	Rev —
-----------------------------	----------

Rev.	Date	Description	Drawn	Checked	Approved
—	18/03/21	ORIGINAL	RS	GR	GR



\\COVSERV1\DataStores\CDD\Transport Delivery Unit\07 Strategy\Air Quality\5.0 Projects\5.6 Spon End Arches & Extension\7.0 Design\7.1 Drawings\Black Horse and Godiva Planning Application\1. Paper Files\SEA-PC-C-01

Do Not Scale This Drawing

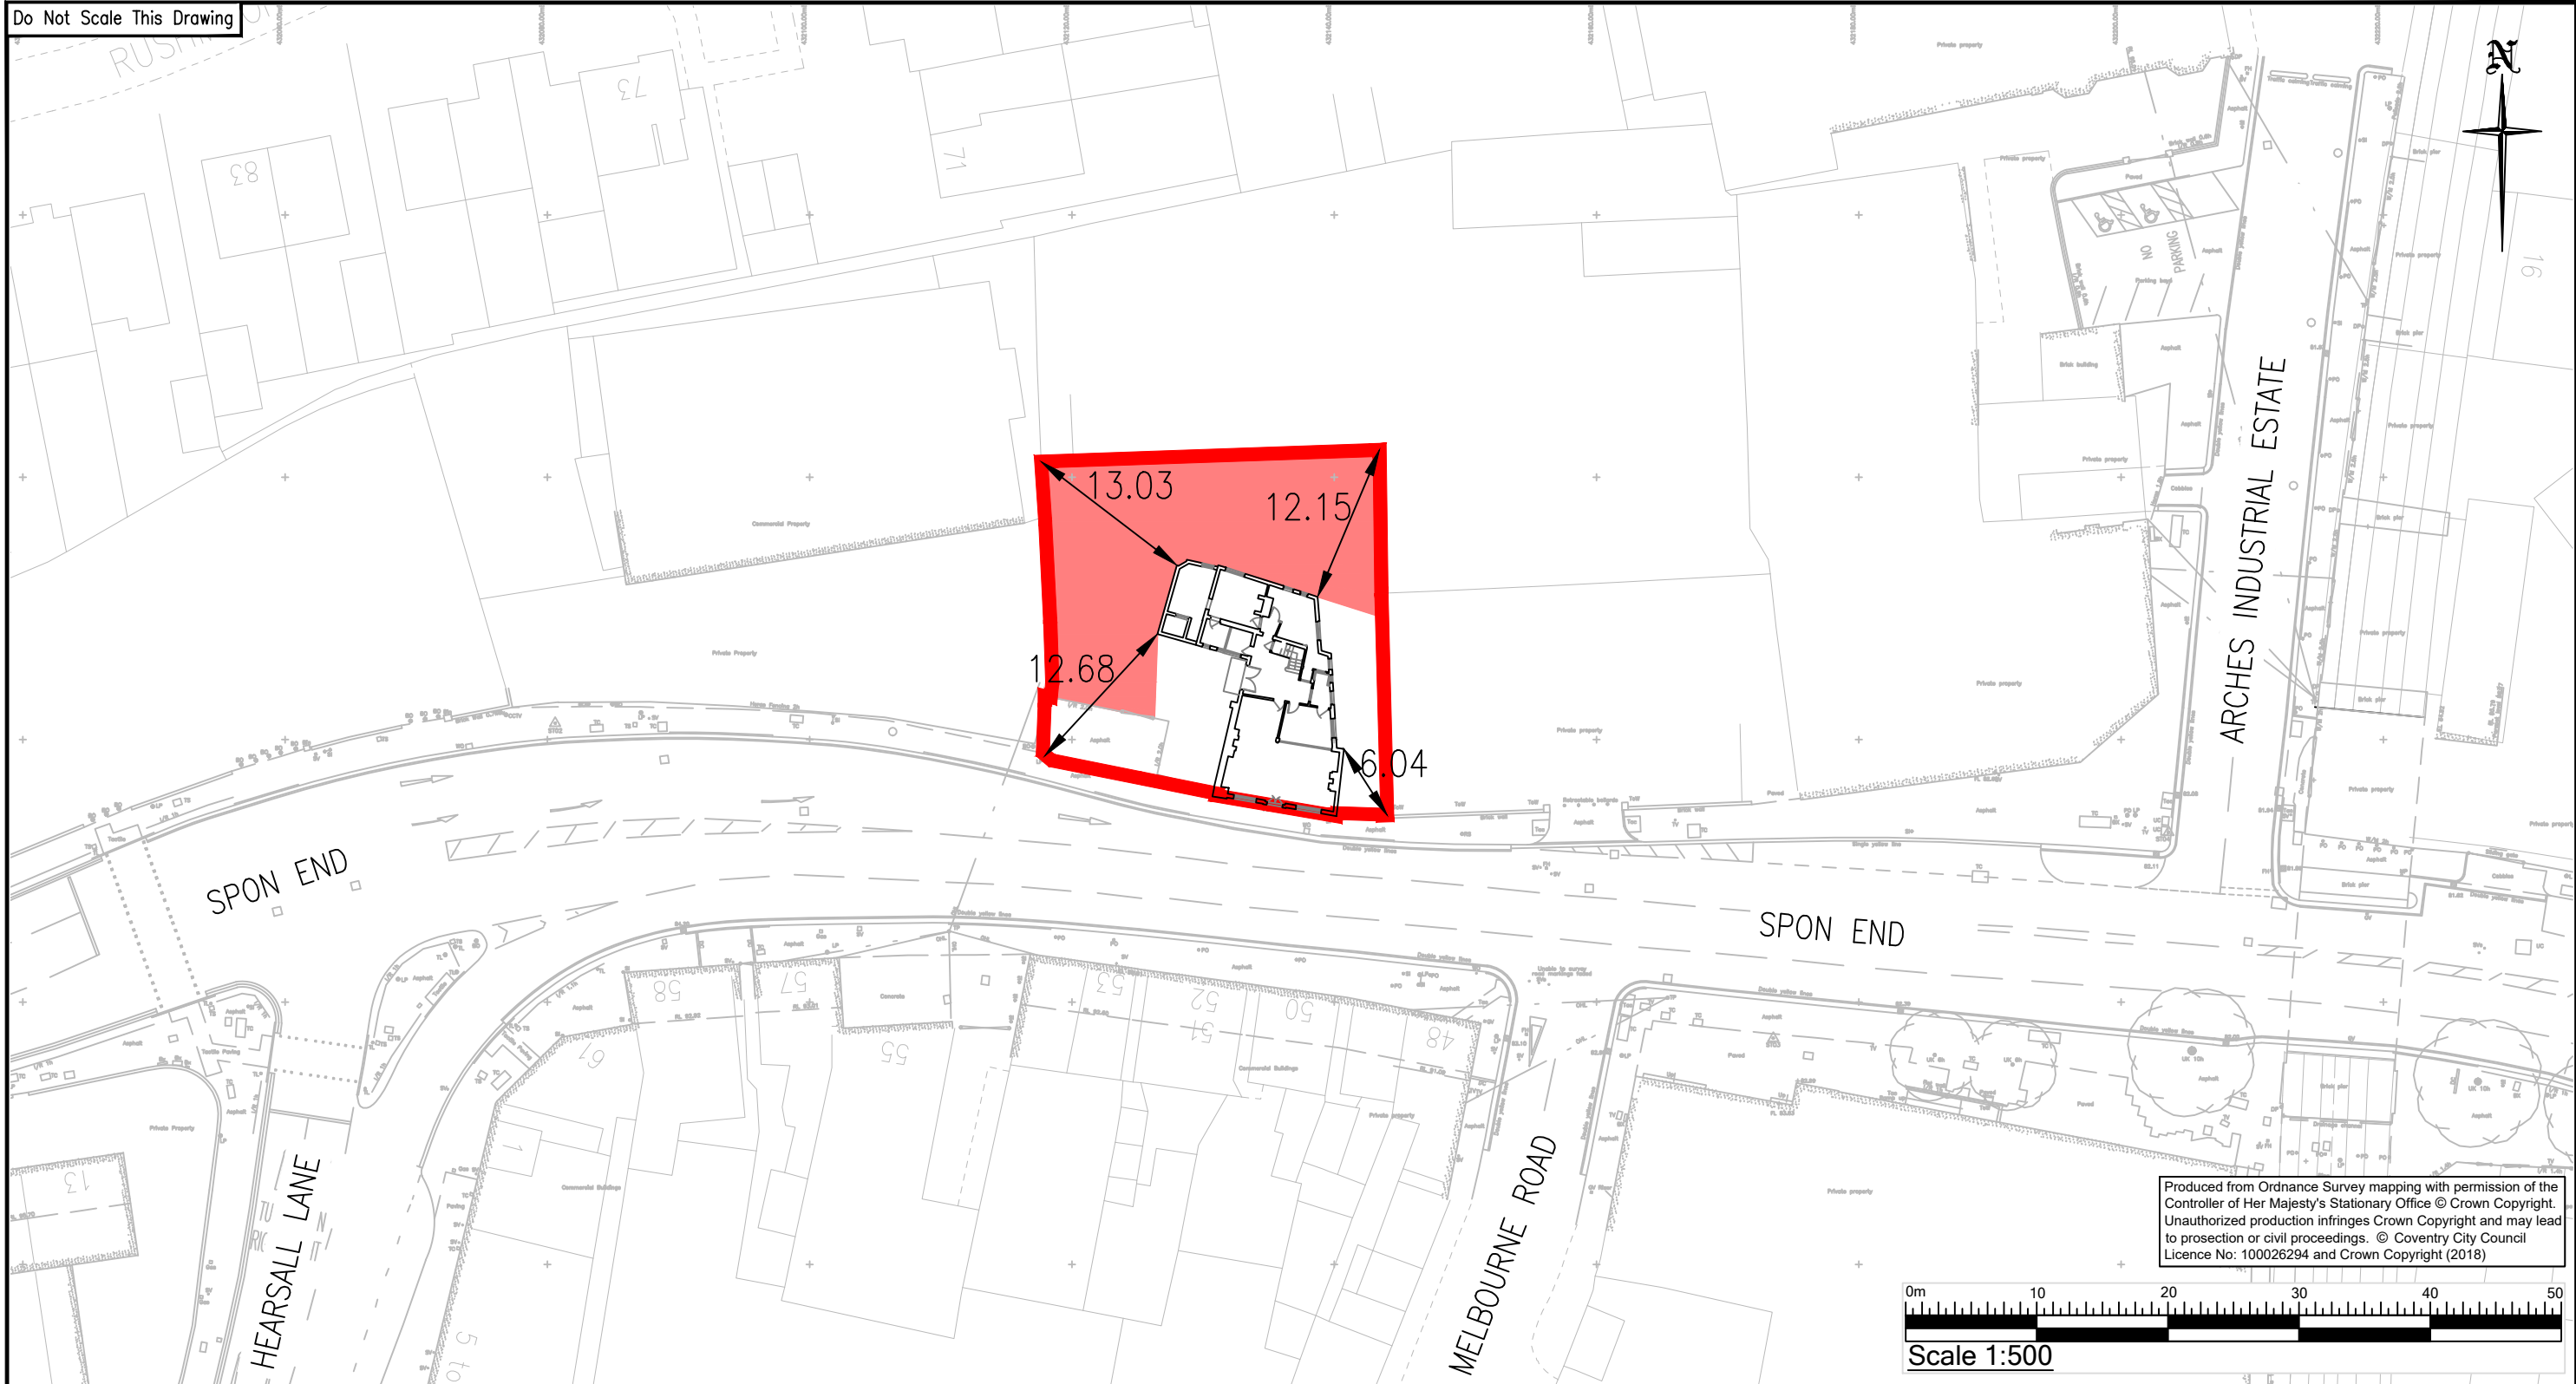

Produced from Ordnance Survey mapping with permission of the Controller of Her Majesty's Stationary Office © Crown Copyright. Unauthorized production infringes Crown Copyright and may lead to prosecution or civil proceedings. © Coventry City Council Licence No: 100026294 and Crown Copyright (2018)



NOTES:

1. ALL DIMENSIONS SHOWN ARE IN METRES AND ARE APPROXIMATE ONLY.
2. STEEL FENCING AROUND SOUTHERN, NORTHERN AND EASTERN PERIMETERS WITH TIMBER AND CONCRETE GRAVEL BOARD FENCING TO THE WEST.
3. THERE ARE NO TREES PRESENT.

AVAILABLE PARKING AREA

Project Title:
 BLACK HORSE PUB
 SPON END
 COVENTRY

Drawing Title:
 EXISTING SITE PLAN



PLACE DIRECTORATE, TRANSPORT AND INFRASTRUCTURE, MAJOR PROJECTS,
 FLOOR 10, ONE FRIARGATE, COVENTRY, CV1 2GN
 TEL: 024 7683 4333 FAX: 024 7683 1324

Scale at A3: 1:500	Status: INFORMATION	
Drawn: DAF 11/03/21	Checked: JH 11/03/21	Approved: JH 11/03/21

Rev.	Date	Description	Drawn	Checked	Approved
11/03/21	ORIGINAL		DAF	JH	JH


Drawing Number: SEA/0101 Rev
—



EXISTING FRONT ELEVATION




EXISTING SIDE ELEVATION

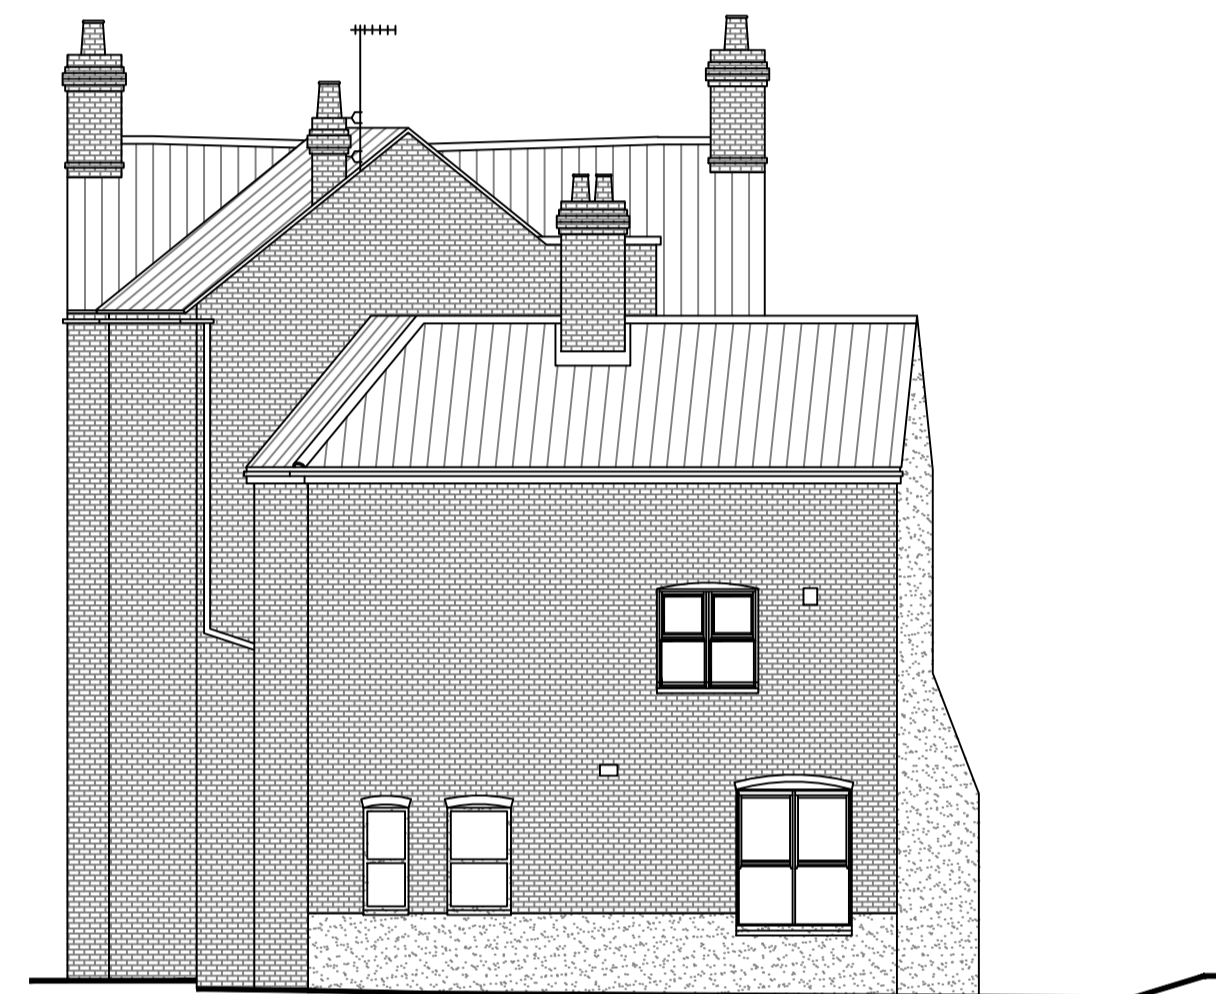

EXISTING REAR ELEVATION



EXISTING SIDE ELEVATION

 

NOTES:

Project Title:
 BLACK HORSE PUB
 SPON END
 COVENTRY

Drawing Title:
 EXISTING ELEVATIONS



PLACE DIRECTORATE, TRANSPORT AND INFRASTRUCTURE, MAJOR PROJECTS,
 FLOOR 10, ONE FRIGATE, COVENTRY, CV1 2GN
 TEL: 024 7683 4333 FAX: 024 7683 1324

Scale at A1: 1:100	Status: INFORMATION
Drawn: DAF 11/03/21	Checked: JH 11/03/21
Approved: JH 11/03/21	
Drawing Number: SEA/0103	Rev —

Rev.	Date	Description	DAF	JH	JH
			Drawn	Checked	Approved
—	11/03/21	ORIGINAL			