


PROPOSED SITE PLAN...scale 1:200



SCALE 1 : 200  
SCALE 1 : 1



SITE PLAN...scale 1:1250

 

SITE PLAN...scale 1:500

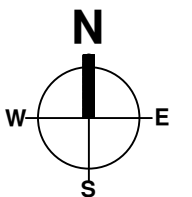 

Application Site

| Revision |   |
|----------|---|
| A        | 29.11.23 planning submission                  |
| B        | 03.05.24 LPA comments, note covered bike shed |




Do not scale from this drawing. All dimensions must be checked and verified before preparing production drawings or commencing works. This drawing and its design is the copyright of Ilyas ArchiTech Ltd and may not be reproduced in any form whatsoever without their prior express written consent.


|   |          |                    |      |
|---|----------|--------------------|------|
| Project: Conversion to 2no. flats with dormer window    |          |                    |      |
| Site Address: 88 Station Street West, Coventry, CV6 5ND |          |                    |      |
| Drawing title: Site Location                            |          | Drawn: Si          |      |
|   |          | Scale: As Shown@a3 |      |
| Drawing Number:   | A282     | PL(88)             | 00 B |
| Date:   | Nov 2023 |                    |      |

**ilyasArchiTechLtd**  
 architecture - planning - building regulations - development  
 t 07853 312573  
 e info@ilyasarchitech.co.uk


| Area Schedule                | Area             |
|------------------------------|------------------|
| ground floor flat            | 41m <sup>2</sup> |
| first floor flat (incl loft) | 44m <sup>2</sup> |

 **KEY :**


-  New wall match existing
-  100mm Stud Wall
-  Structure to be demolished

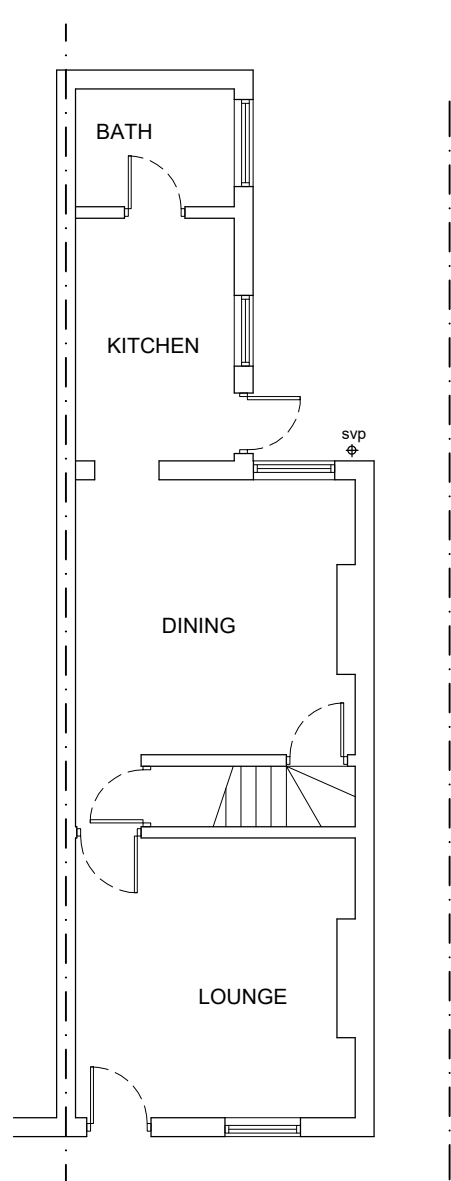


EXISTING  
GROUND PLAN

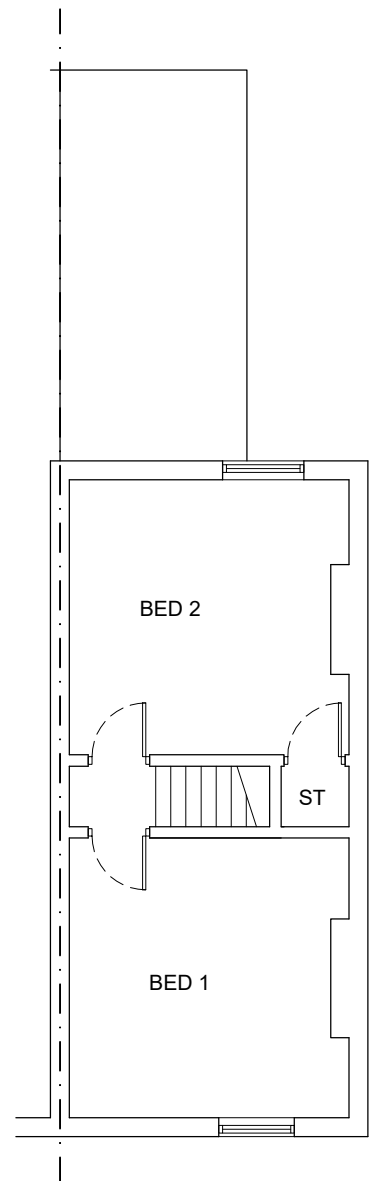


EXISTING  
FIRST PLAN

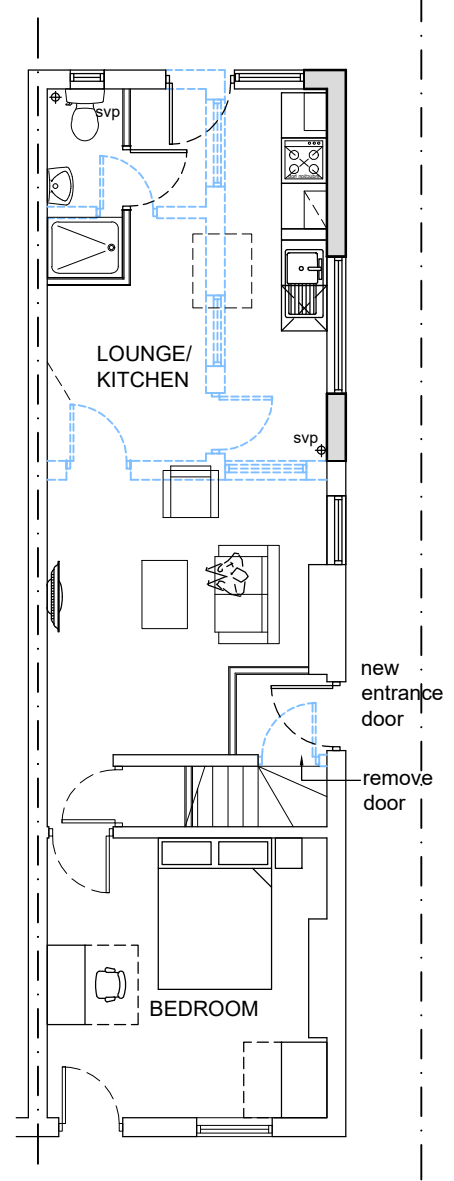

PROPOSED  
GROUND PLAN

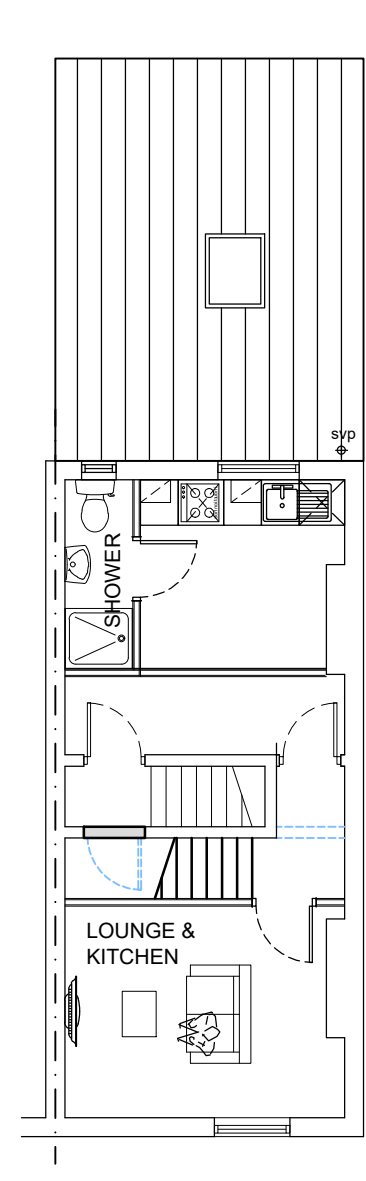


PROPOSED  
FIRST PLAN

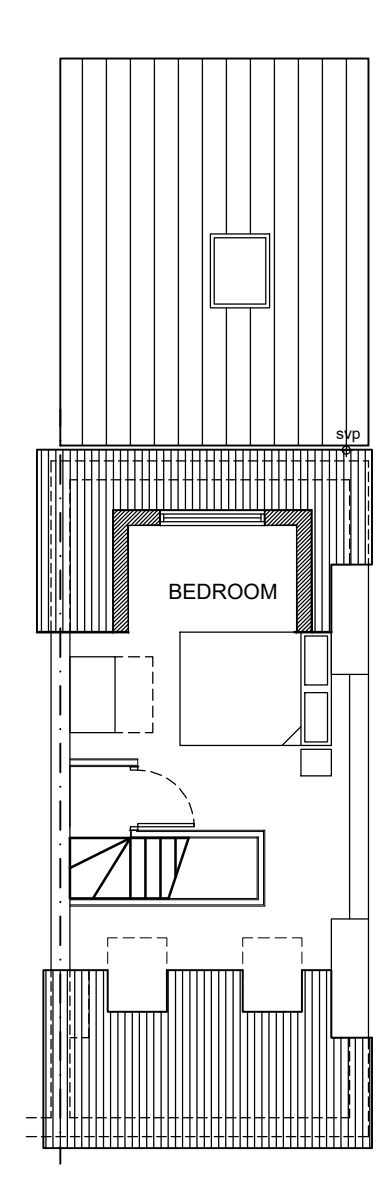

PROPOSED  
LOFT PLAN

| Revision |          |                     |
|----------|----------|---------------------|
| A        | 29.11.23 | client changes      |
| B        | 29.11.23 | planning submission |

 

|   |          |                 |      |
|---|----------|-----------------|------|
| Project: Conversion to 2no. flats                       |          |                 |      |
| Site Address: 88 Station Street West, Coventry, CV6 5ND |          |                 |      |
| Drawing title: Plans                                    |          | Drawn: Si       |      |
|   |          | Scale: 1:100@a3 |      |
| Drawing Number:   | A232     | PL(88)          | 01 B |
| Date:   | Nov 2023 |                 |      |

**ilyasArchiTechLtd**  
architecture - planning - project management - development


t 07853 312573  
e info@ilyasarchitech.co.uk

Do not scale from this drawing. All dimensions must be checked and verified before preparing production drawings or commencing works. This drawing and its design is the copyright of Ilyas ArchiTech Ltd and may not be reproduced in any form whatsoever without their prior express written consent.




EXISTING SIDE ELEVATION

- MATERIALS SCHEDULE :**
- ① Render finish, colour Cream
  - ② Roof tiles to match existing to form dormer cheeks

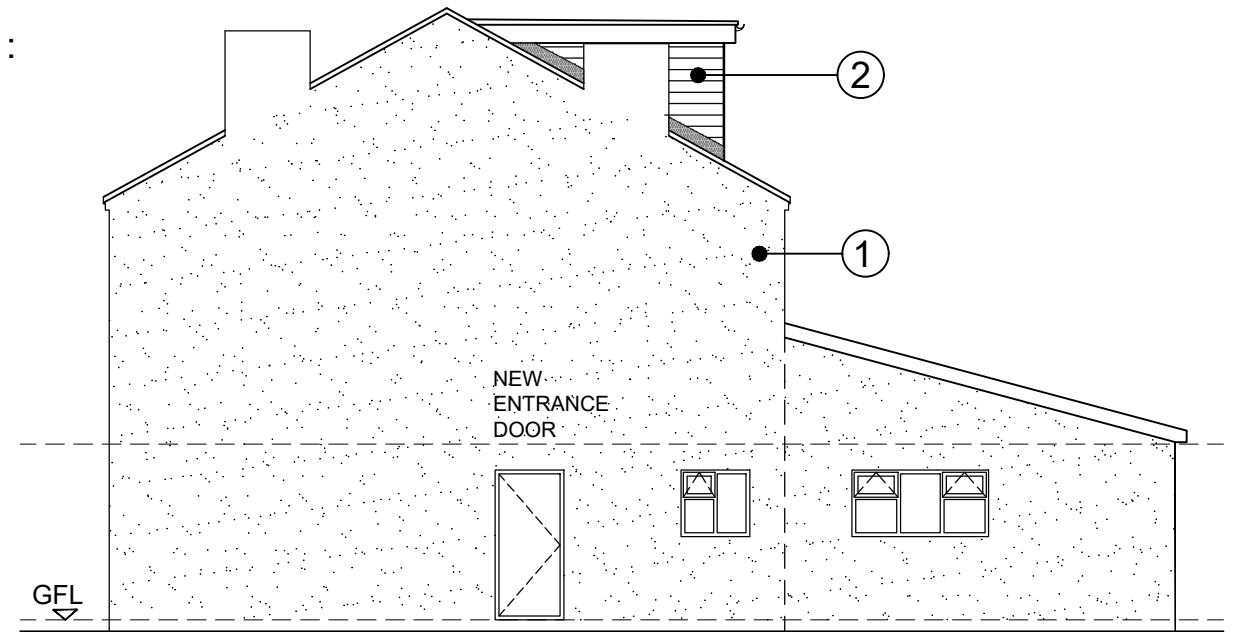


PROPOSED SIDE ELEVATION

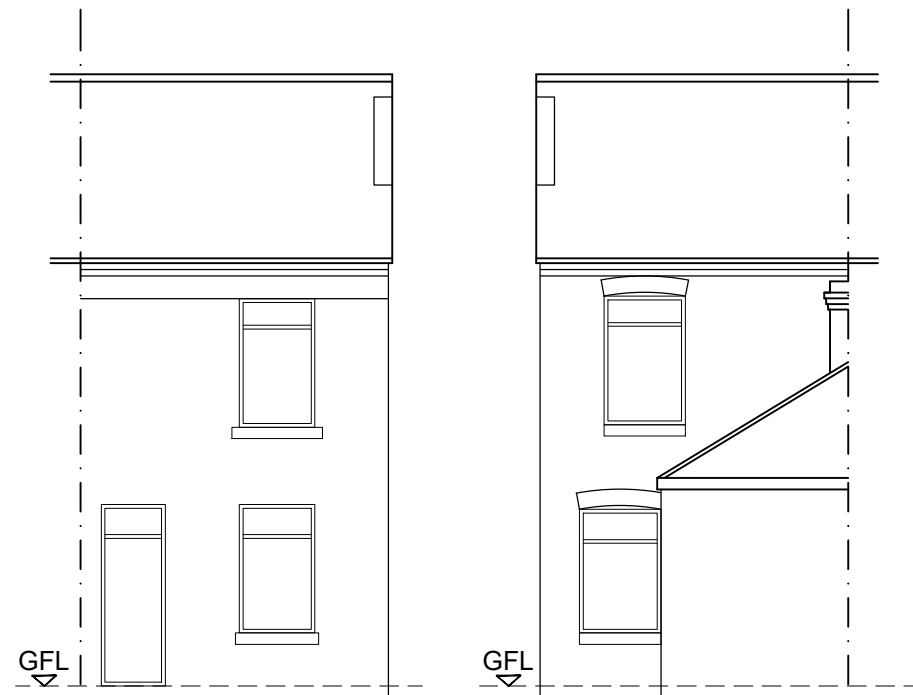

EXISTING FRONT ELEVATION


EXISTING REAR ELEVATION

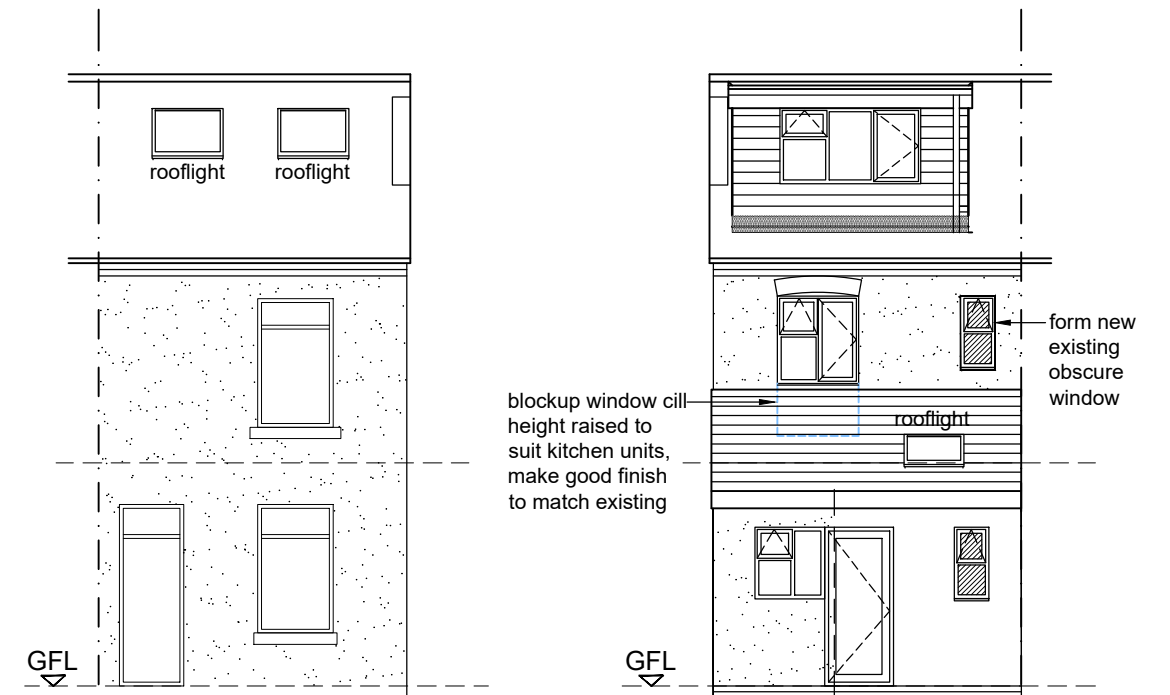

PROPOSED FRONT ELEVATION

PROPOSED REAR ELEVATION

| Revision |          |                     |
|----------|----------|---------------------|
| A        | 29.11.23 | client changes      |
| B        | 29.11.23 | planning submission |

 

Do not scale from this drawing. All dimensions must be checked and verified before preparing production drawings or commencing works. This drawing and its design is the copyright of Ilyas ArchiTech Ltd and may not be reproduced in any form whatsoever without their prior express written consent.

|   |          |                 |      |
|---|----------|-----------------|------|
| Project: Conversion to 2no. flats                       |          |                 |      |
| Site Address: 88 Station Street West, Coventry, CV6 5ND |          |                 |      |
| Drawing title: Elevations                               |          | Drawn: Si       |      |
|   |          | Scale: 1:100@a3 |      |
| Drawing Number:   | A232     | PL(88)          | 02 B |
| Date:   | Nov 2023 |                 |      |

**ilyasArchiTechLtd**  
 architecture - planning - project management - development

t 07853 312573  
 e info@ilyasarchitech.co.uk