


Do Not Scale This Drawing

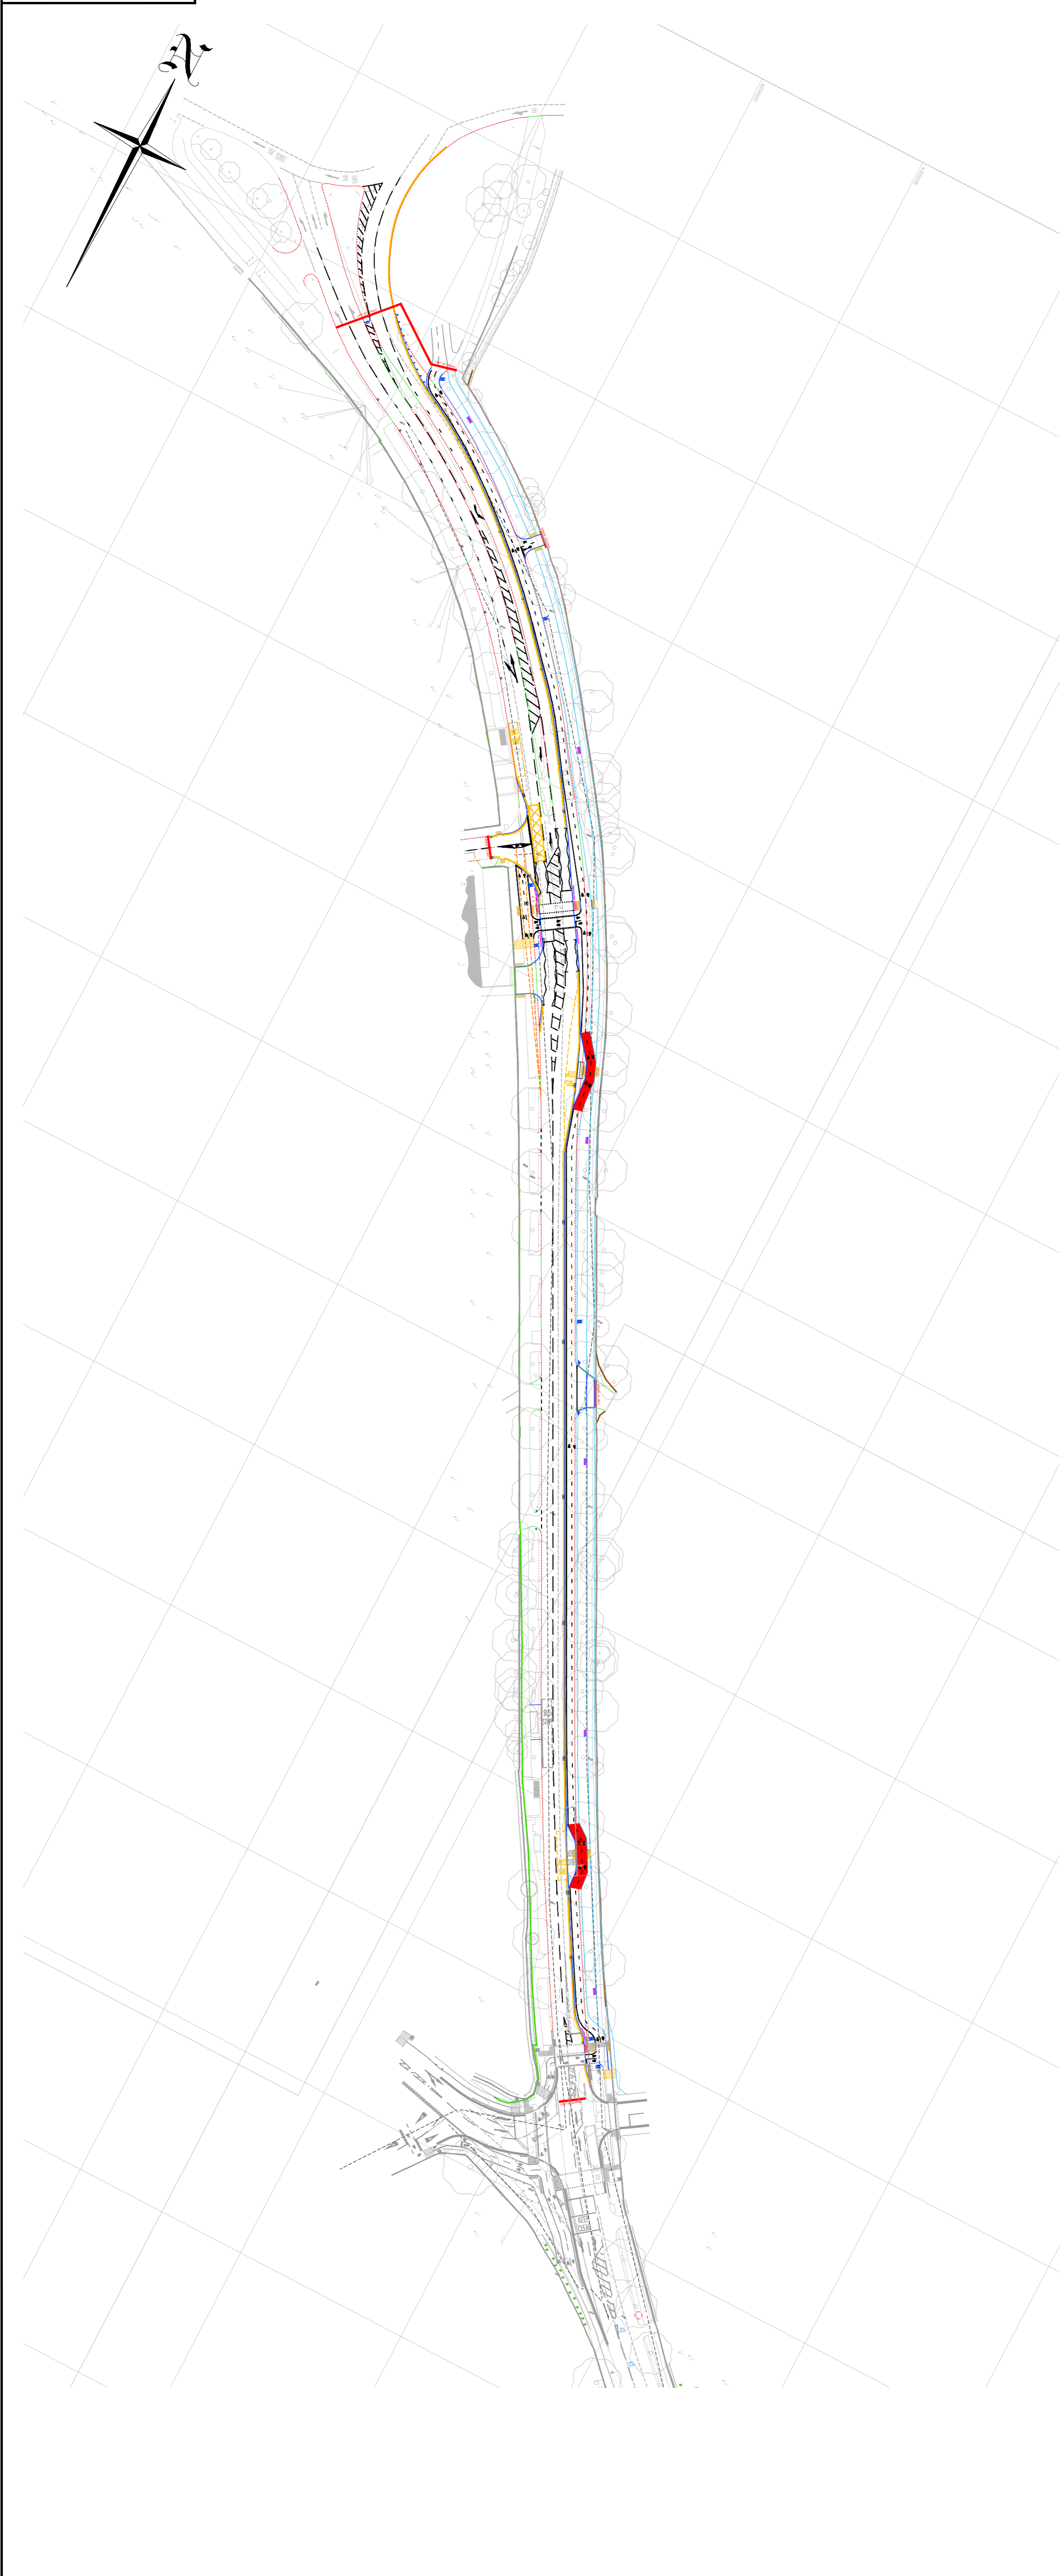

LONDON ROAD CYCLEWAY NORTH (LRCN) SUMMARY :-

1. NEW CYCLEWAY APPROX 500m LONG FROM ABBEY ROAD JUNCTION TO ASDA ROUNDABOUT
2. NEW ACCESS ROUTES
3. NEW SEGREGATED CROSSING POINTS
4. NEW RIGHT HAND TURN ARRANGEMENT INTO TONBRIDGE ROAD
5. EXISTING CENTRAL RESERVE TO BE REMOVED.
6. EXISTING LAMP POSTS TO BE RE-LOCATED.
7. BUS STOPS RE-LOCATED
8. NEW PEDESTRIAN BENCHES
9. LANE WIDTH REDUCTIONS

KEY:

	HIGHWAY BOUNDARY
	BOUNDARY EXISTING FENCE TO REMAIN
	EXISTING KERBLINE
	EXISTING DROPPED KERB
	PROPOSED KERB LINE
	PEDESTRIAN GUARD RAIL TO COVENTRY SPECIFICATION (PGR)
	TIMBER EDGING
	DOUBLE YELLOW LINES REFER TO ROAD MARKING PLAN
	WHITE LINING CENTRE LINE CYCLE LANE REFER TO ROAD MARKING PLAN
	WHITE LINING CENTRE LINE CARRIAGEWAY REFER TO ROAD MARKING PLAN
	WHITE LINING, EDGE OF CARRIAGEWAY, REFER TO ROAD MARKING PLAN
	WHITE LINING GIVE WAY LINES REFER TO ROAD MARKING PLAN
	WHITE LINING ZIG ZAG LINES APPROACHING PEDESTRIAN CROSSING REFER TO ROAD MARKING PLAN
	WHITE LINING EDGE OF CYCLEWAY BUFFER REFER TO ROAD MARKING PLAN
	WHITE LINING STOP LINE IN CARRIAGEWAY REFER TO ROAD MARKING PLAN
	VISIBILITY SPLAY
	WHITE LINING DIRECTION ARROW REFER TO ROAD MARKING PLAN
	WHITE LINING DEFLECTION ARROW REFER TO ROAD MARKING PLAN
	WHITE LINING BI-FURCATION ARROW REFER TO ROAD MARKING PLAN
	WHITE LINING ZEBRA CROSSING REFER TO ROAD MARKING PLAN
	WHITE LINING ZEBRA CROSSING REFER TO ROAD MARKING PLAN
	BUS STOP BOX REFER TO ROAD MARKING PLAN
	YELLOW BOX - NO WAITING AREA REFER TO ROAD MARKING PLAN
	WHITE LINING HATCHED AREA REFER TO ROAD MARKING PLAN
	LIMIT OF WORKS LIMIT OF WORKS FOR THIS PROJECT
	TACTILE PAVING (TAC) TAC-GRID OR SIMILAR APPROVED (RED COLOUR)
	TACTILE PAVING (TAC) TAC-GRID OR SIMILAR APPROVED (BUFF COLOUR)
	CORDUROY PAVING (COR) TAC-GRID OR SIMILAR APPROVED
	RED COLOURED SURFACING - SEE PAVEMENT PLAN
	GULLIES (Gy) - SEE DRAINAGE PLAN
	ROAD SIGN (RS)
	ROAD SIGN (RS)
	BOLLARD (B)
	PAINTED CYCLE SYMBOL (CS)
	TREE REFERENCE NUMBER
	LONDON ROAD CYCLEWAY REFERENCE MARKER
	BUS SHELTER
	CYCLE HOOPS
	BENCH

P:\CDD\CRSTS\Coventry South\London Road Cycleway North\GA Overall Consultation Plan_LRCN.dwg - 02/09/2024 12:26:38 - 100-06 - cpaau172

Produced from Ordnance Survey mapping with permission of the Controller of Her Majesty's Stationery Office © Crown Copyright. Unauthorised production infringes Crown Copyright and may lead to prosecution or civil proceedings. © Coventry City Council Licence No: 100026264 and Crown Copyright (2018)

Project Title:
**COVENTRY CITY COUNCIL
LONDON ROAD CYCLEWAY
NORTH SECTION (LRCN)**

Drawing Title:
**GA - OVERALL PLAN
DRAFT
FOR CONSULTATION**



Scale at A1: 1:1000	Status: PRELIMINARY	
Drawn: PM 09/05/24	Checked: SM 09/05/24	Approved: HB 09/05/24

Rev	Date	Description	Drawn	Checked	Approved
P01	02-09-24	PRELIMINARY	PM	S.M	HB

Drawing Number: **CS-HWY-LRCN-100-06** Rev **P01**