


SITE LOCATION

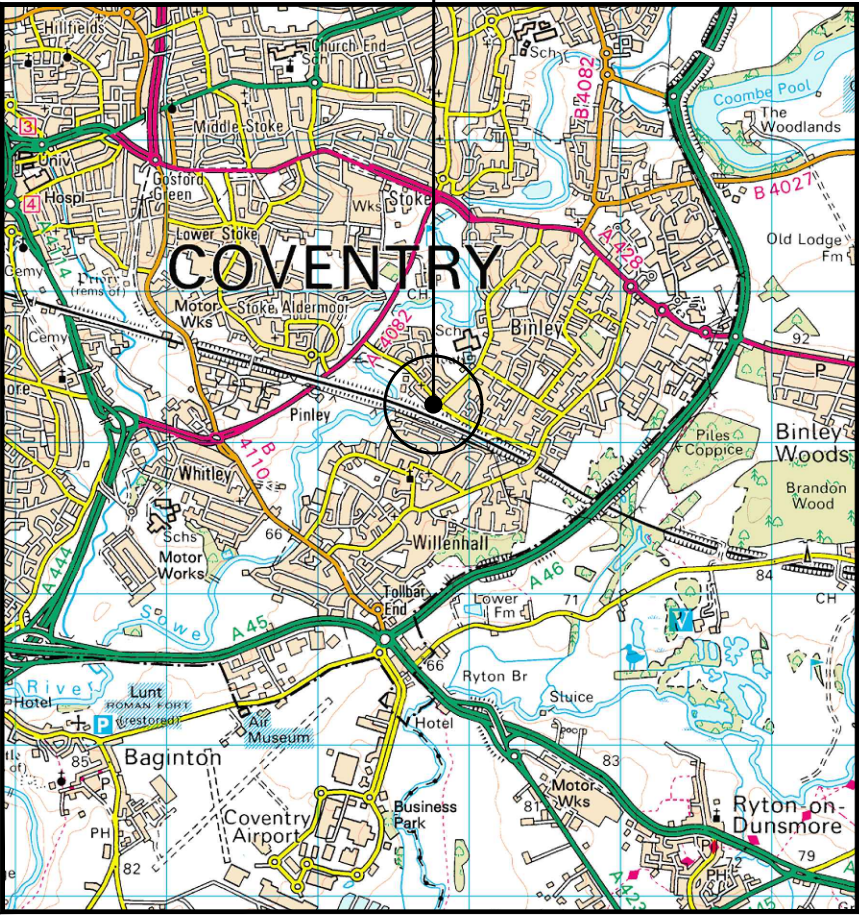


0 500 1000 1500 2000 2500m
1:50000

SITE LOCATION
(Scale 1:50000)


Ordnance Survey map extract
based upon Landranger map series
with the permission of the controller of
His Majesty's Stationery Office
Licence No. 0100023487
Crown copyright.



SITE PHOTOGRAPH

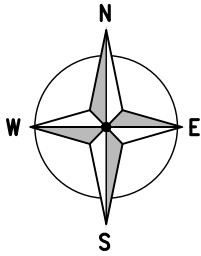

SITE LOCATION

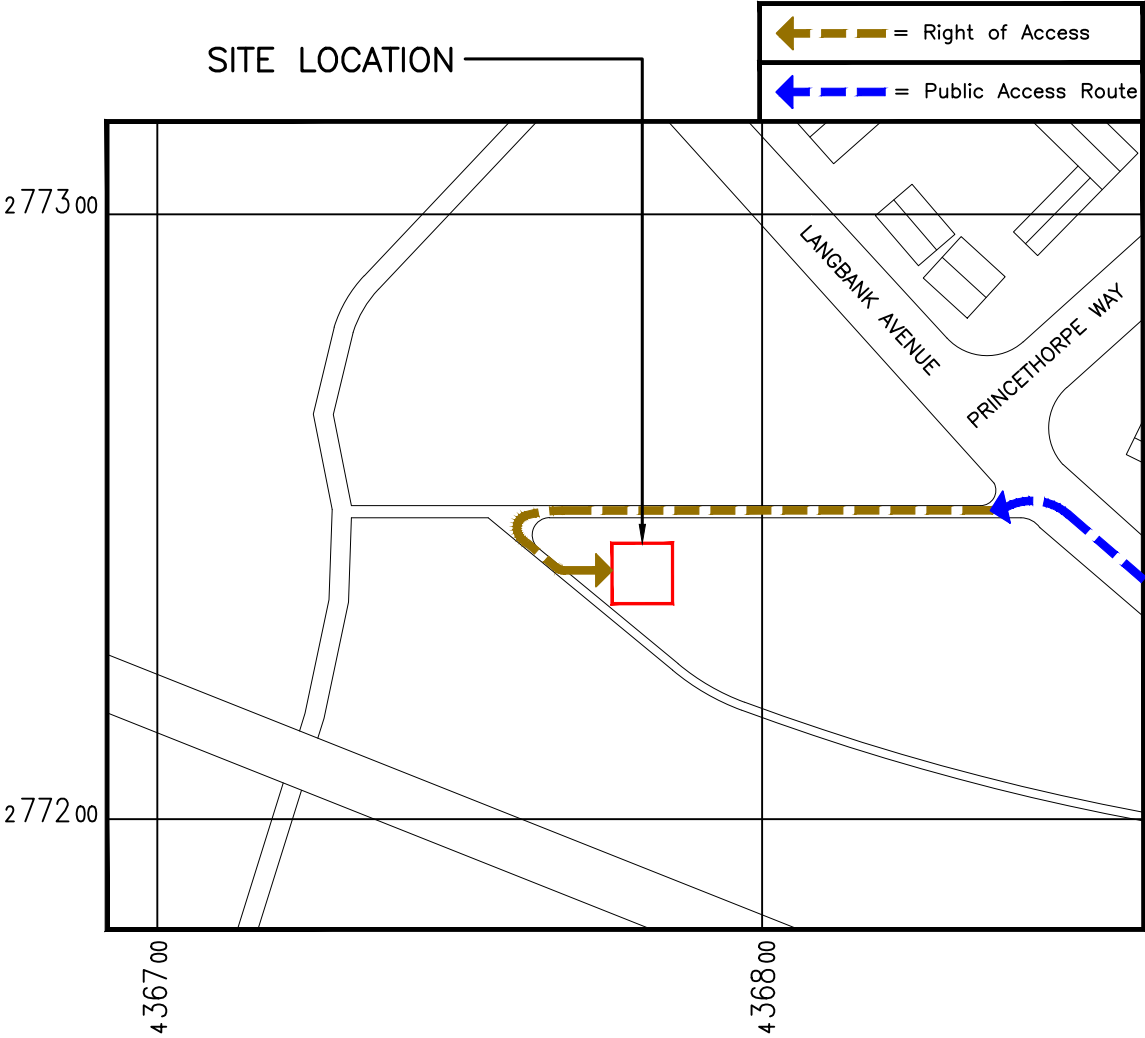

DETAILED SITE LOCATION
(Scale 1:1250)

Based upon Ordnance Survey map extract
with the permission of the Controller of
His Majesty's Stationery Office.
Crown copyright.
Licence No. 100020449

0 12.5 25 37.5 50 62.5m
1:1250

ALL DIMENSIONS ARE IN mm UNLESS NOTED OTHERWISE

N.G.R | E: 436781 N: 277245

DIRECTIONS TO SITE:

HEAD SOUTH ON M69, CONTINUE ONTO
COVENTRY EASTERN BYPASS/A46, AT THE
ROUNDBOUT, TAKE THE 1ST EXIT AND STAY
ON COVENTRY EASTERN BYPASS/A46, TAKE
THE EXIT TOWARD BRANDON RD/A428,
FOLLOW BRANDON RD/A428 AND WILLENHALL
LN TO LANGBANK AVE IN COVENTRY, AT
BINLEY ROUNDBOUT, TAKE THE 3RD EXIT
ONTO BRANDON RD/A428, AT THE
ROUNDBOUT, TAKE THE 2ND EXIT AND STAY
ON BRANDON RD/A428, AT THE
ROUNDBOUT, TAKE THE 2ND EXIT AND STAY
ON BRANDON RD/A428, AT THE
ROUNDBOUT, TAKE THE 1ST EXIT ONTO
WILLENHALL LN, TURN RIGHT ONTO LANGBANK
AVE, DESTINATION WILL BE ON THE LEFT

B	Amendment	EMF	MH	30.01.2025
A	Issued for Approval	EMF	MH	30.10.2024

REV	MODIFICATION	BY	CH	DATE
-----	--------------	----	----	------



Cell Name	Opt.
LANGBANK PARK GF	B

Cell ID No
CORNERSTONE
VF
VMO2
30662800
21351_0
102245

Site Address / Contact Details
LANGBANK PARK BINLEY COVENTRY CV3 2RB


Drawing Title:	SITE LOCATION MAPS
----------------	--------------------

Purpose of issue:	PLANNING	Dwg Rev:
-------------------	----------	----------

Drawing Number:	100	B
-----------------	-----	---

Surveyed By:	EMF	Original Sheet Size:	A3	Pack Issue:
--------------	-----	----------------------	----	-------------

Drawn:	EMF	Date:	30.10.2024	Checked:	MH	Date:	30.10.2024	D
--------	-----	-------	------------	----------	----	-------	------------	---

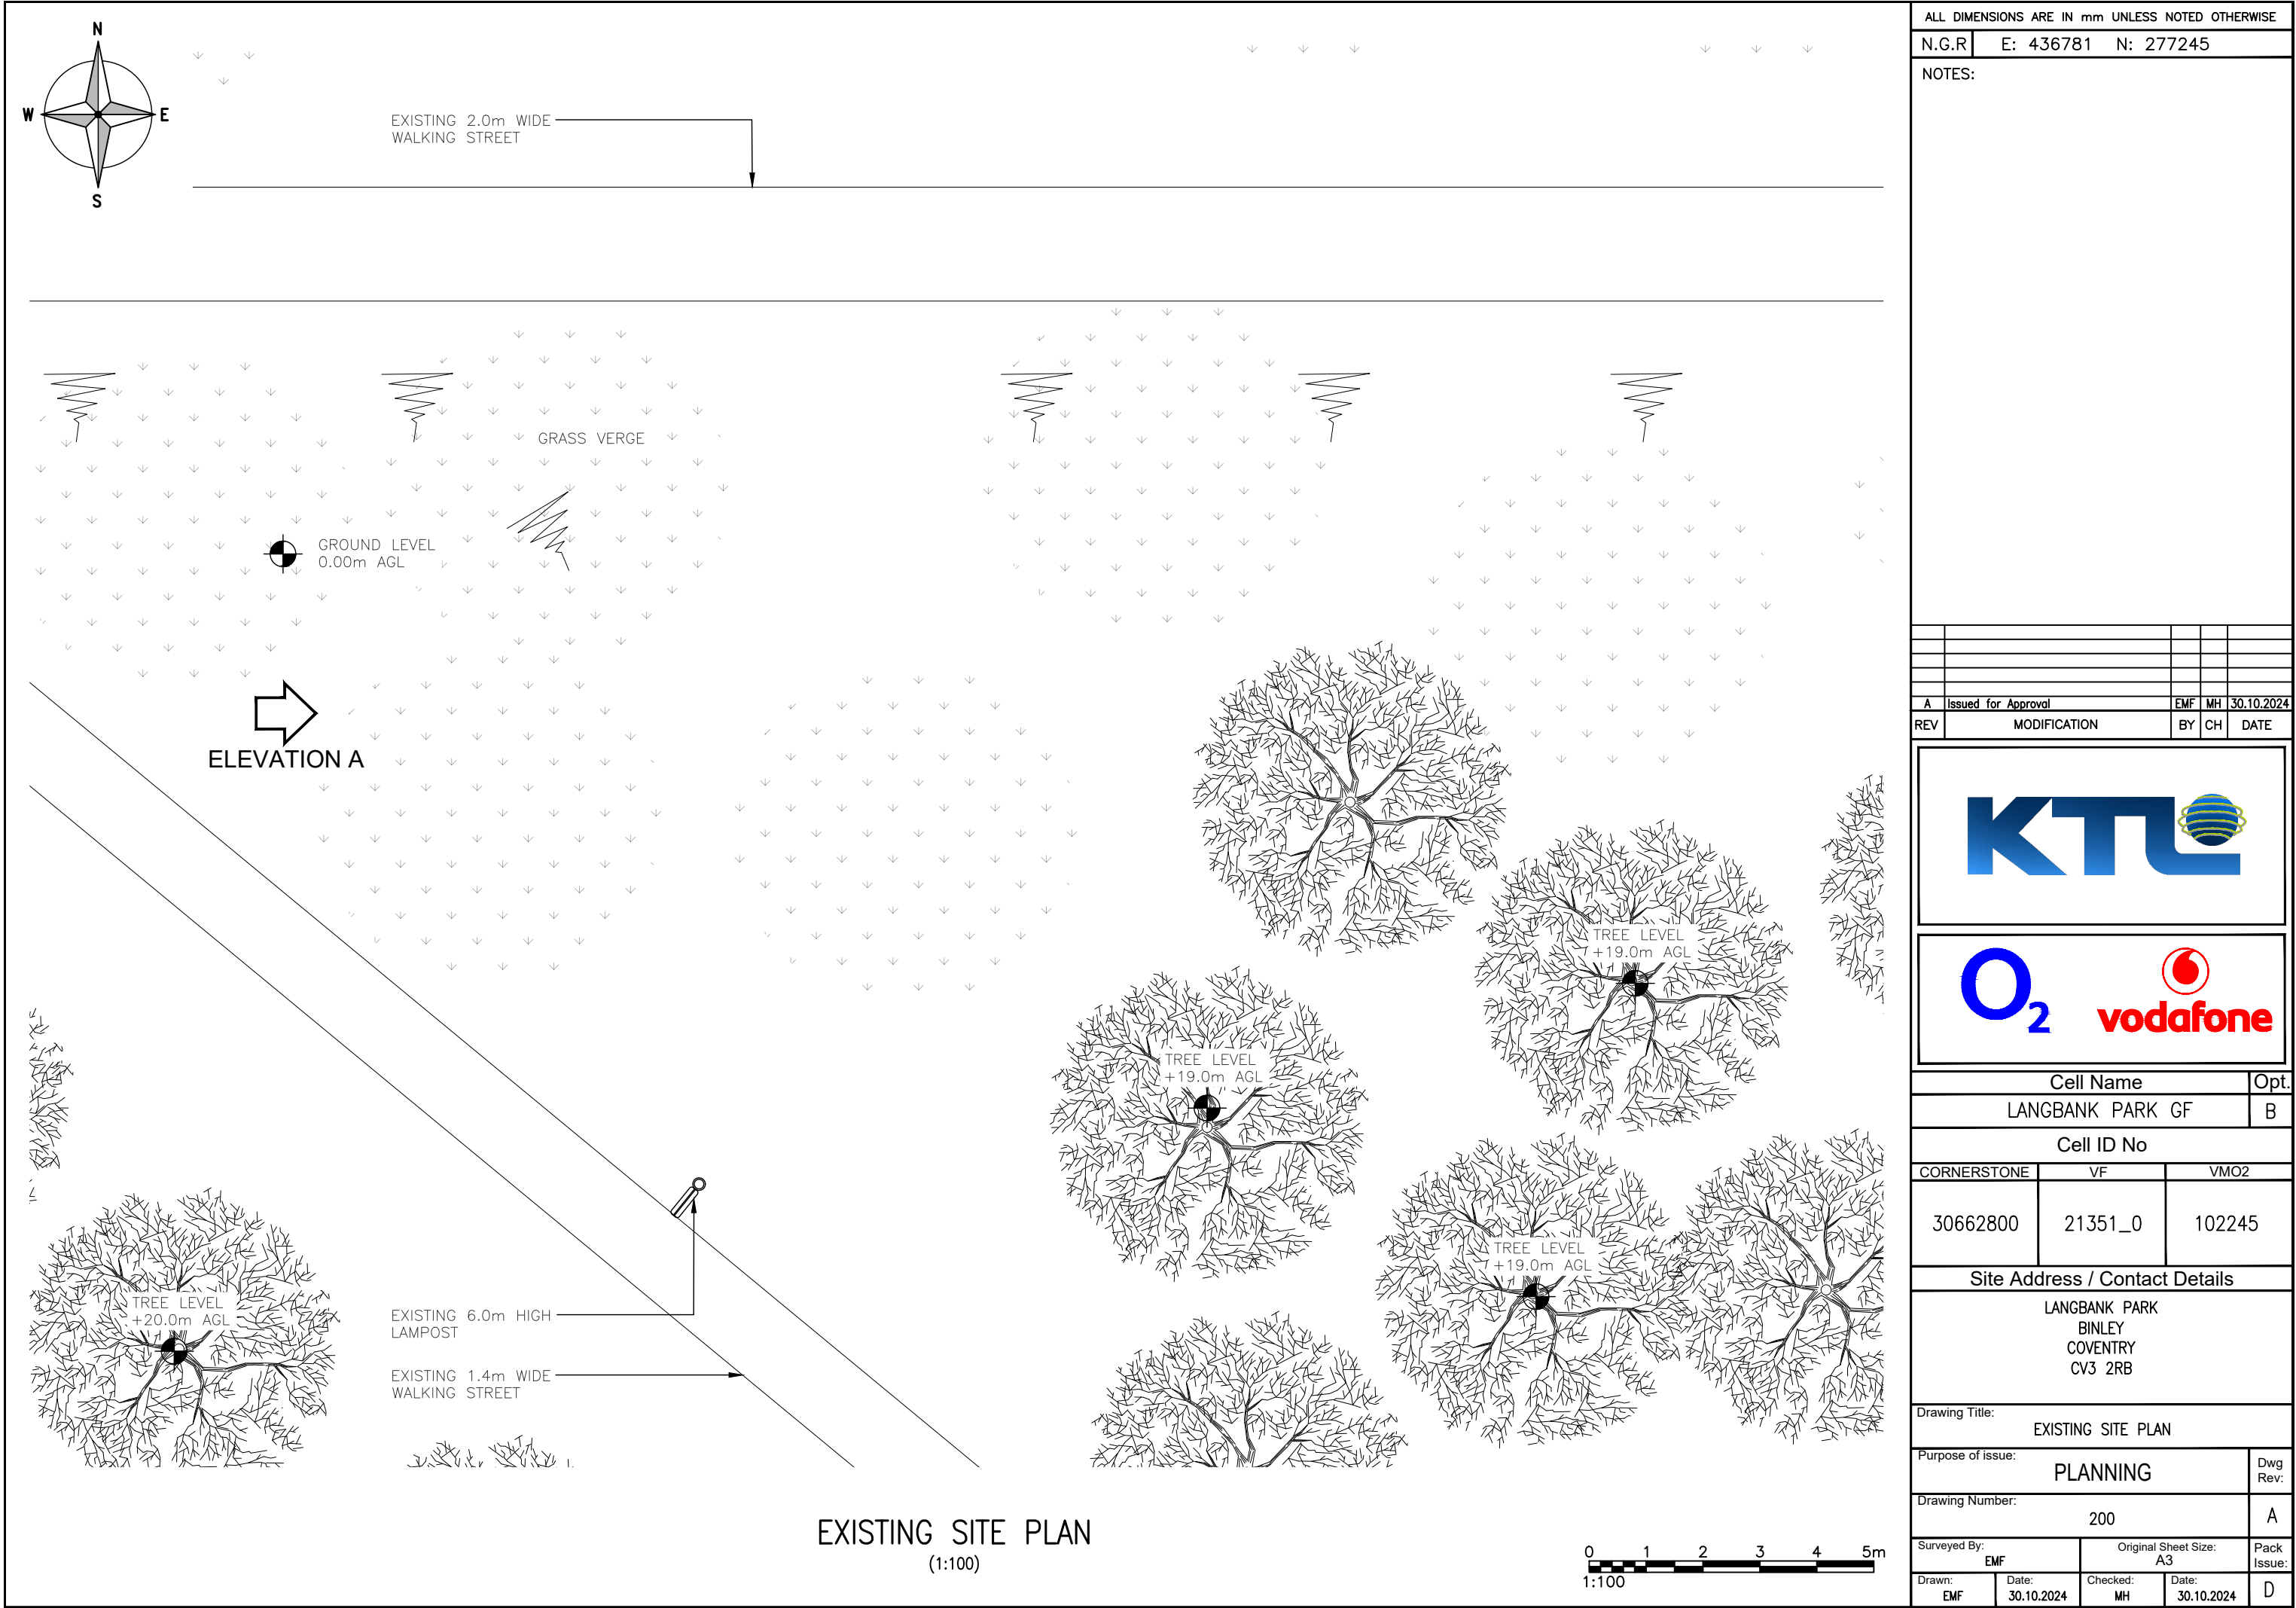

ALL DIMENSIONS ARE IN mm UNLESS NOTED OTHERWISE

N.G.R

E: 436781 N: 277245

NOTES:

A	Issued for Approval	EMF	MH	30.10.2024
REV	MODIFICATION	BY	CH	DATE

Cell Name

LANGBANK PARK GF

Opt. B

Cell ID No

CORNERSTONE VF VMO2

30662800 21351_0 102245

Site Address / Contact Details

LANGBANK PARK
BINLEY
COVENTRY
CV3 2RB

Drawing Title:

EXISTING SITE PLAN

Purpose of issue:

PLANNING

Dwg Rev:

Drawing Number:

200

A

Surveyed By:

EMF

Original Sheet Size:

A3

Pack Issue:

Drawn:

EMF

Date:

30.10.2024


Checked:

MH

Date:

30.10.2024

D

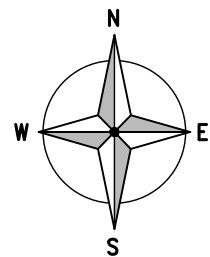

EXISTING 2.0m WIDE
WALKING STREET

GRASS VERGE

GROUND LEVEL
0.00m AGL

ELEVATION A

PROPOSED VF 450mm WIDE O/H CABLE
LADDER TO BE INSTALLED ON NEW GANTRY POLE

PROPOSED PLANTINGS

EXISTING 1.4m WIDE
WALKING STREET

EXISTING 6.0m HIGH LAMPOST

TREE LEVEL
+20.0m AGL

PROPOSED VMO2 1No. EFF1 RACK TO BE INSTALLED
ON PROPOSED COMBINED CONCRETE BASE

PROPOSED VMO2 2No. EFF2n RACK TO BE INSTALLED
ON PROPOSED COMBINED CONCRETE BASE

PROPOSED VMO2 2No. GANTRY POLE & 2No.
450mm WIDE VERTICAL CABLE LADDER TO BE
INSTALLED ON NEW CONCRETE BASE

PROPOSED VMO2 450mm WIDE O/H CABLE
LADDER TO BE INSTALLED ON NEW GANTRY POLE

PROPOSED 2.1m HIGH PALISADE COMPOUND FENCE
WITH 3.2m WIDE DOUBLE ACCESS GATES

PROPOSED VF/VMO2 22.5m SWANN CS5S LATTICE TOWER TO
BE INSTALLED ON PROPOSED (6.0mX6.0mX1.05m) CONCRETE
PAD FOUNDATION C/W PROPOSED DELTA HEADFRAME

PROPOSED VF 2No. GANTRY POLE & 2No. 450mm
WIDE VERTICAL CABLE LADDER TO BE INSTALLED
ON NEW CONCRETE BASE

TREE LEVEL
+19.0m AGL

TREE LEVEL
+19.0m AGL

PROPOSED VF 2No. V-CAB2 TO BE INSTALLED
ON PROPOSED CONCRETE BASE

PROPOSED VF 1No. V-CAB1 CABINET TO BE
INSTALLED ON PROPOSED CONCRETE BASE

TREE LEVEL
+19.0m AGL

PROPOSED SITE PLAN

(1:100)

These drawings comply with VF & VMO2 Standard ICNIRP guidelines, under configuration VM7F
Designed in accordance with Cornerstone documents: SDN0009 ICNIRP COMPLIANCE SUMMARY (V6)

0 1 2 3 4 5m
1:100

ALL DIMENSIONS ARE IN mm UNLESS NOTED OTHERWISE

N.G.R | E: 436781 N: 277245

NOTES:
ALL EQUIPMENTS, ANTENNAS, METER CABINET,
TOWER & FENCE TO BE PAINTED RAL6009
(GREEN)

REV	MODIFICATION	BY	CH	DATE
C	Amendment	EMF	MH	30.01.2025
B	Amendment	EMF	MH	30.01.2025
A	Issued for Approval	EMF	MH	30.10.2024




Cell Name	Opt.
LANGBANK PARK GF	B


Cell ID No		
CORNERSTONE	VF	VMO2
30662800	21351_0	102245

Site Address / Contact Details		
LANGBANK PARK BINLEY COVENTRY CV3 2RB		

Drawing Title: PROPOSED SITE PLAN			
Purpose of issue: PLANNING			Dwg Rev:
Drawing Number: 201			C
Surveyed By: EMF	Original Sheet Size: A3		Pack Issue:
Drawn: EMF	Date: 30.10.2024	Checked: MH	Date: 30.10.2024 D

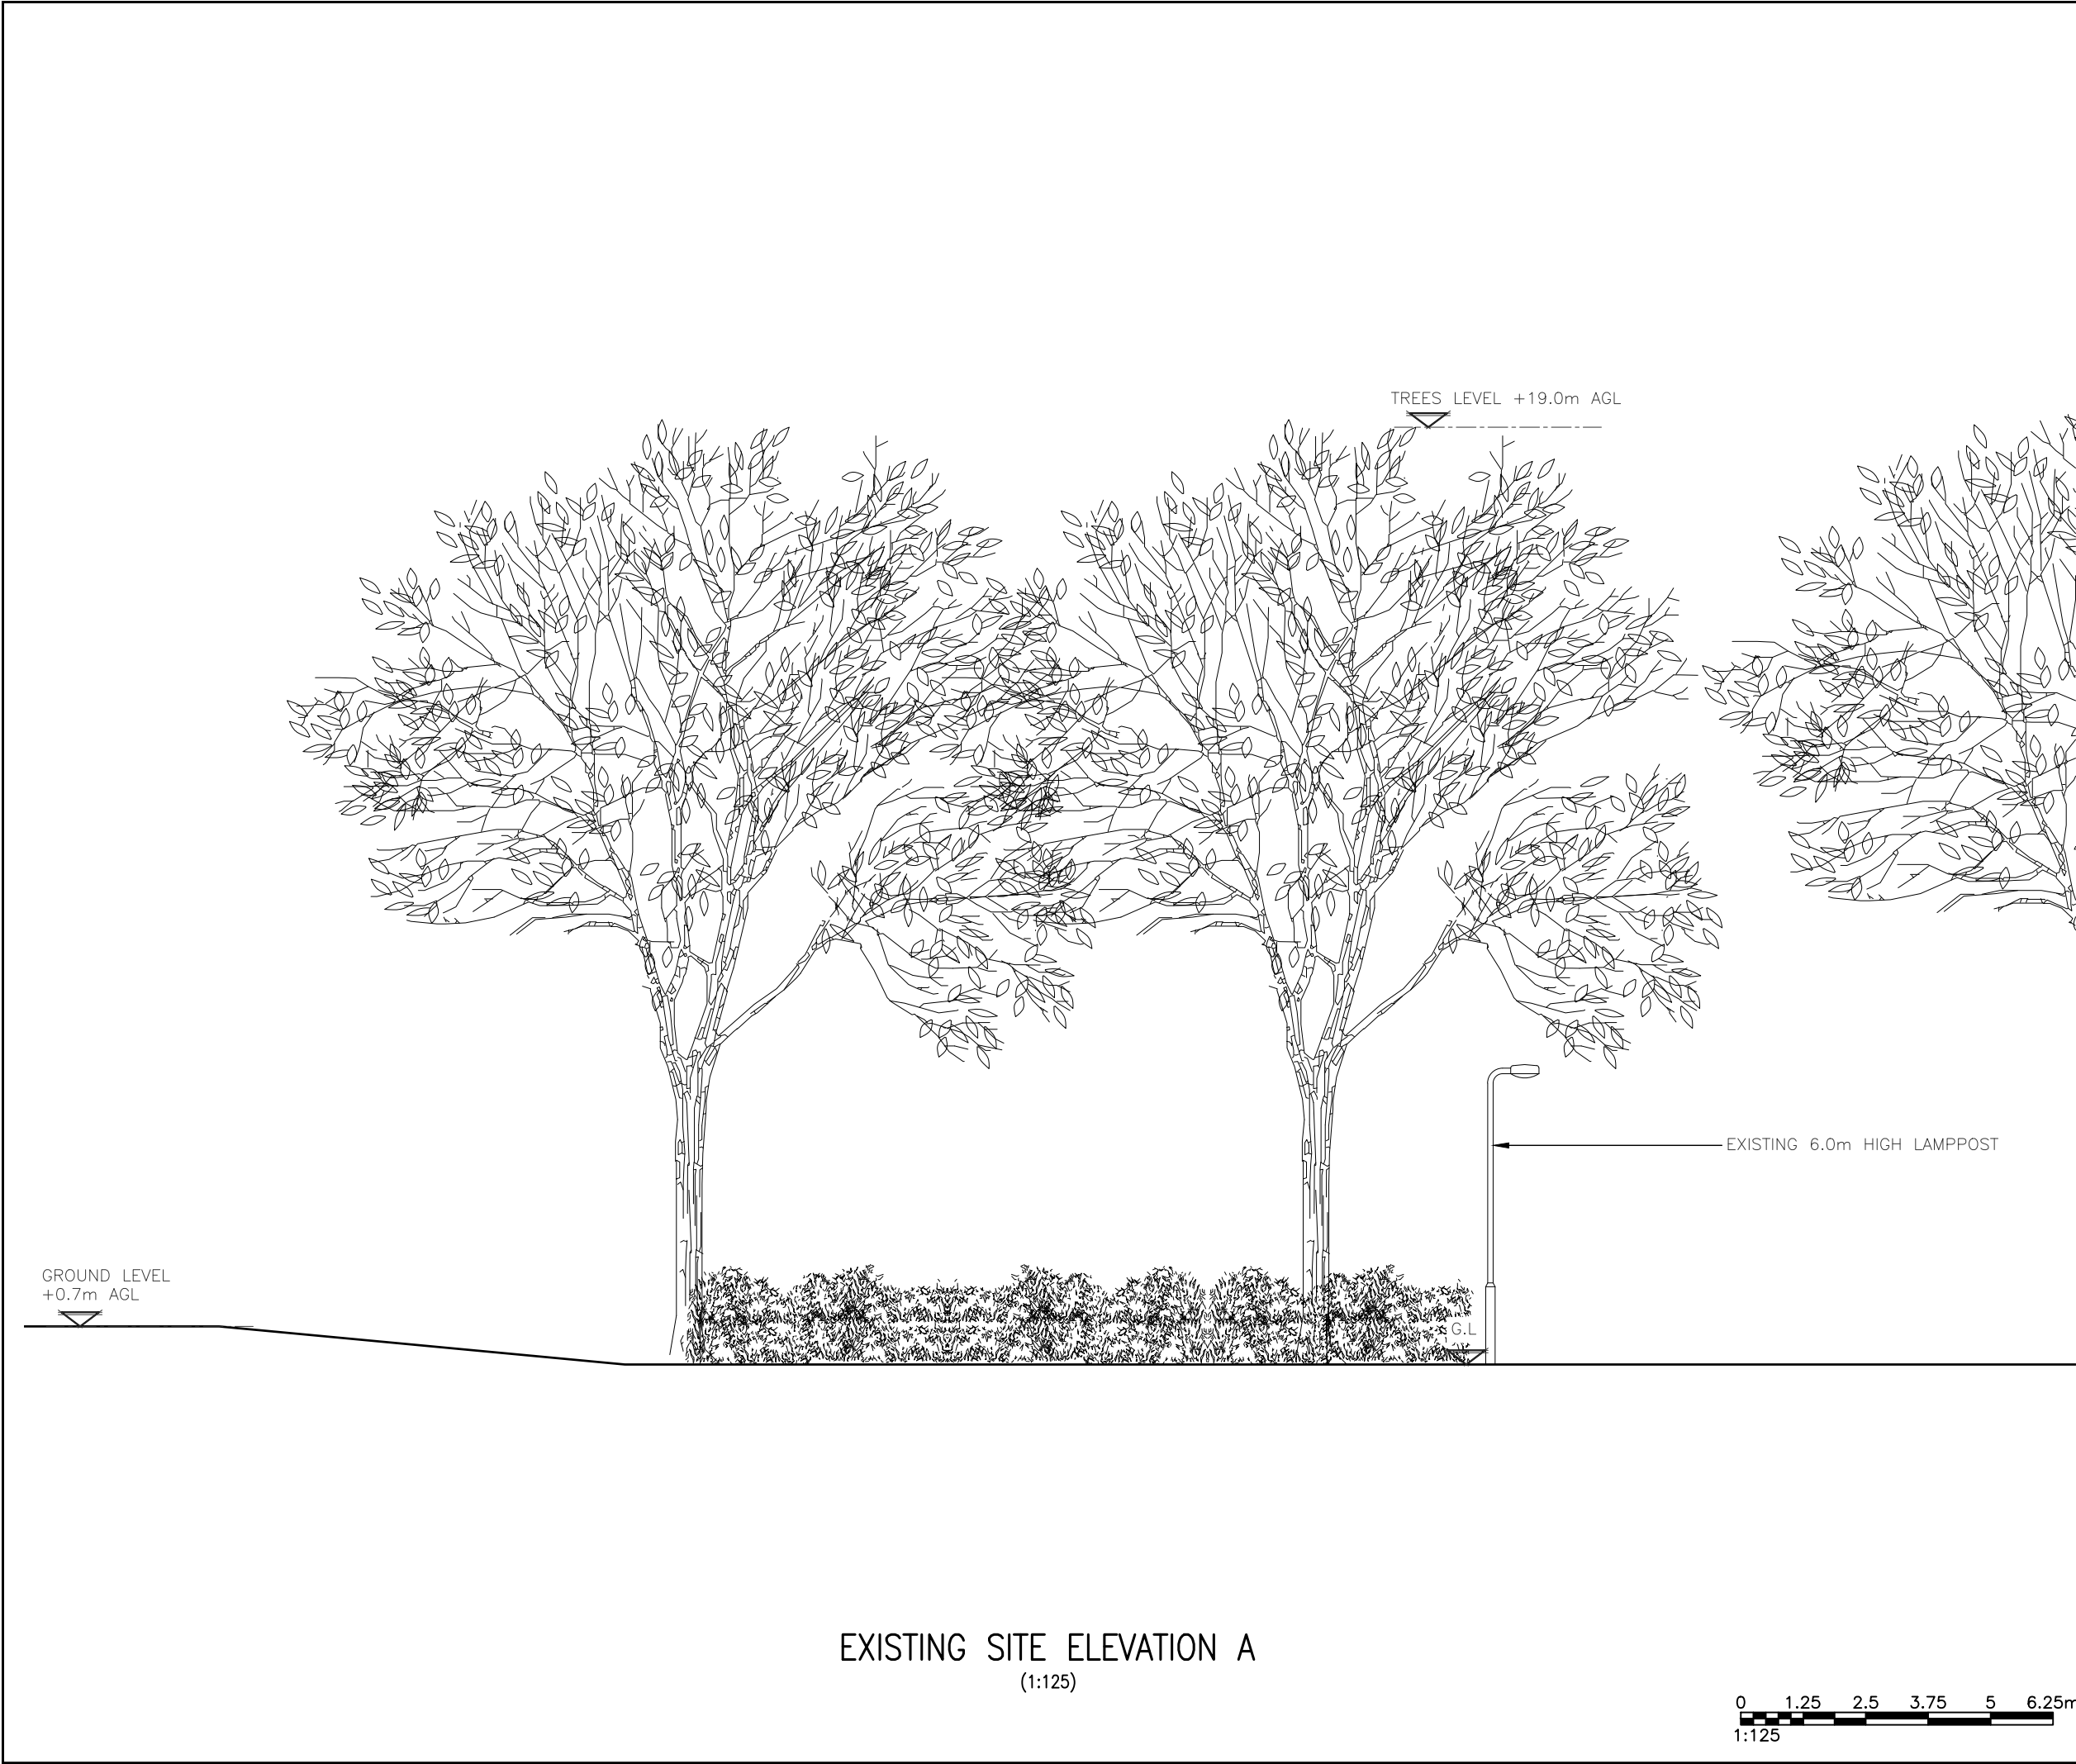

EXISTING SITE ELEVATION A
(1:125)

 

ALL DIMENSIONS ARE IN mm UNLESS NOTED OTHERWISE

N.G.R | E: 436781 | N: 277245

NOTES:

A	Issued for Approval	EMF	MH	30.10.2024
REV	MODIFICATION	BY	CH	DATE




Cell Name	Opt.
LANGBANK PARK GF	B

Cell ID No		
CORNERSTONE	VF	VMO2
30662800	21351_0	102245


Site Address / Contact Details
LANGBANK PARK BINLEY COVENTRY CV3 2RB

Drawing Title:		EXISTING SITE ELEVATION A	
Purpose of issue:		PLANNING	Dwg Rev:
Drawing Number:		300	A
Surveyed By:		Original Sheet Size:	Pack Issue:
EMF		A3	
Drawn:	Date:	Checked:	Date:
EMF	30.10.2024	MH	30.10.2024
			D

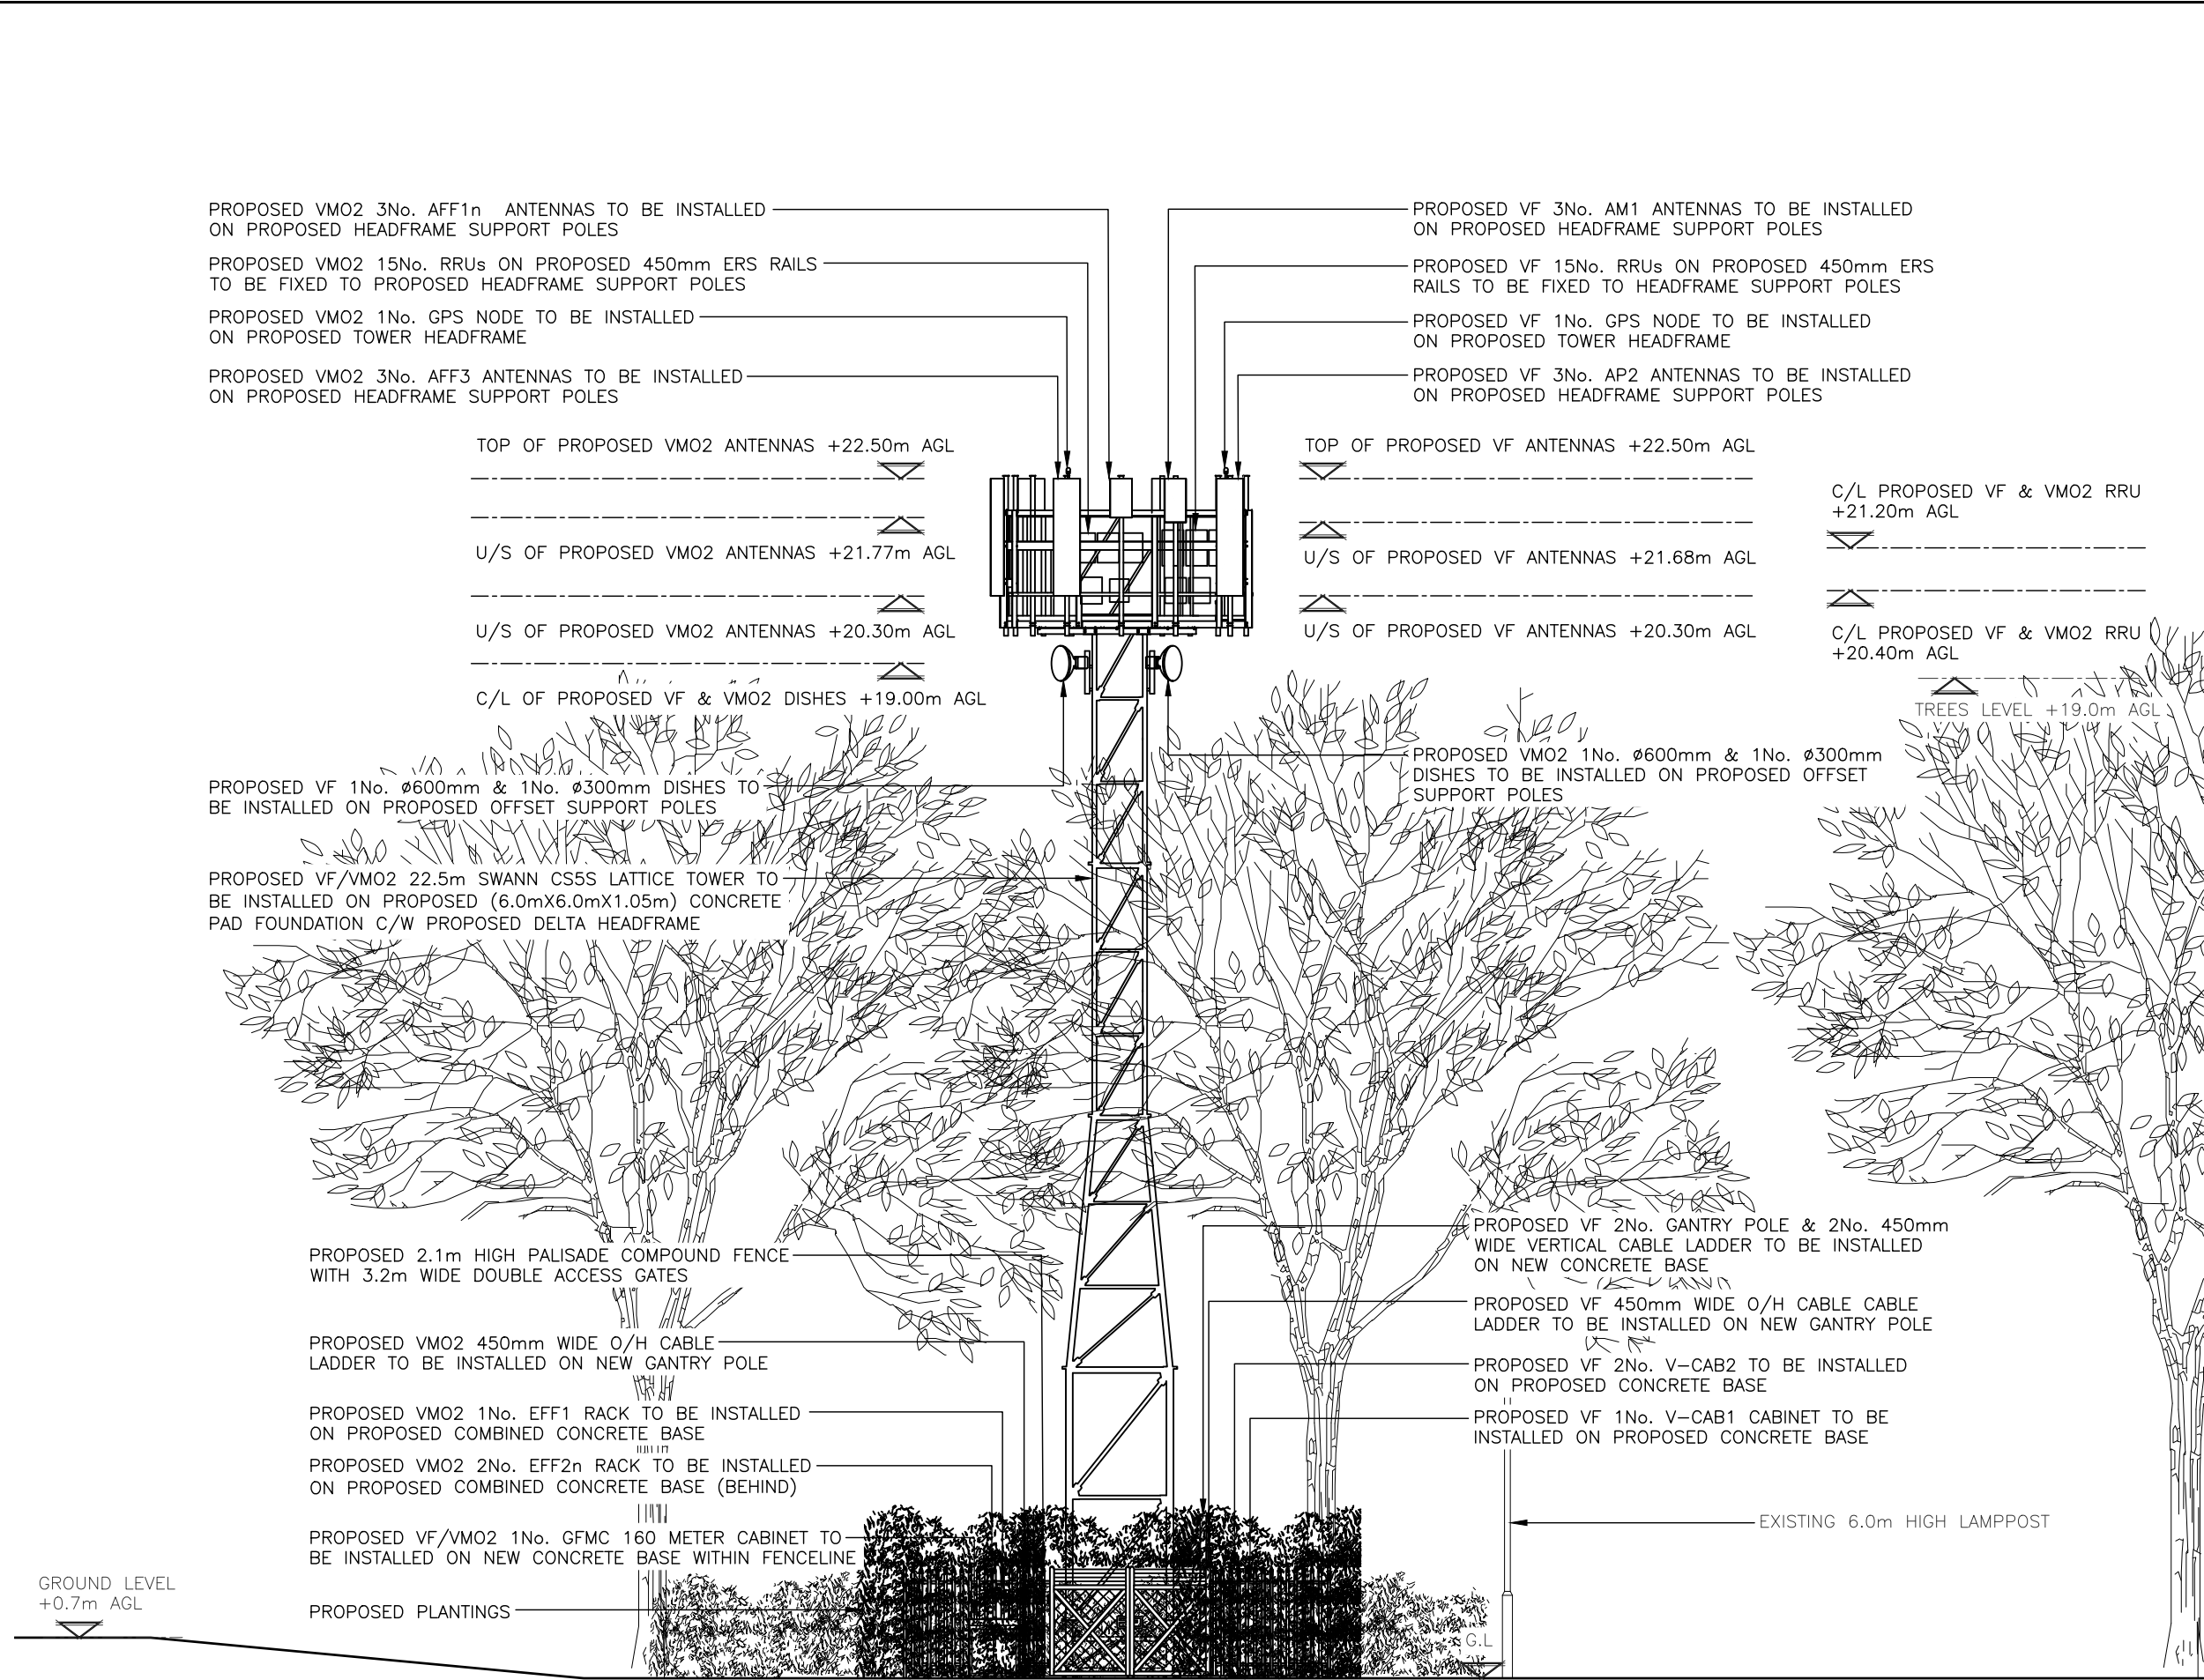

PROPOSED SITE ELEVATION A
(1:125)

These drawings comply with VF & VM02 Standard ICNIRP guidelines, under configuration VM7F
Designed in accordance with Cornerstone documents: SDN0009 ICNIRP COMPLIANCE SUMMARY (V6)

 

ALL DIMENSIONS ARE IN mm UNLESS NOTED OTHERWISE

N.G.R | E: 436781 N: 277245

NOTES:
ALL EQUIPMENTS, ANTENNAS, METER CABINET,
TOWER & FENCE TO BE PAINTED RAL6009
(GREEN)

REV	MODIFICATION	BY	CH	DATE
C	Amendment	EMF	MH	30.01.2025
B	Amendment	EMF	MH	30.01.2025
A	Issued for Approval	EMF	MH	30.10.2024



Cell Name	Opt.
LANGBANK PARK GF	B

Cell ID No		
CORNERSTONE	VF	VM02
30662800	21351_0	102245

Site Address / Contact Details		
LANGBANK PARK BINLEY COVENTRY CV3 2RB		

Drawing Title: PROPOSED SITE ELEVATION A				
Purpose of issue: PLANNING				Dwg Rev:
Drawing Number: 301				C
Surveyed By: EMF		Original Sheet Size: A3		Pack Issue:
Drawn: EMF	Date: 30.10.2024	Checked: MH	Date: 30.10.2024	D