


Revision Schedule

no.	revision	date
1	Blue line revised to be red	09/01/2025

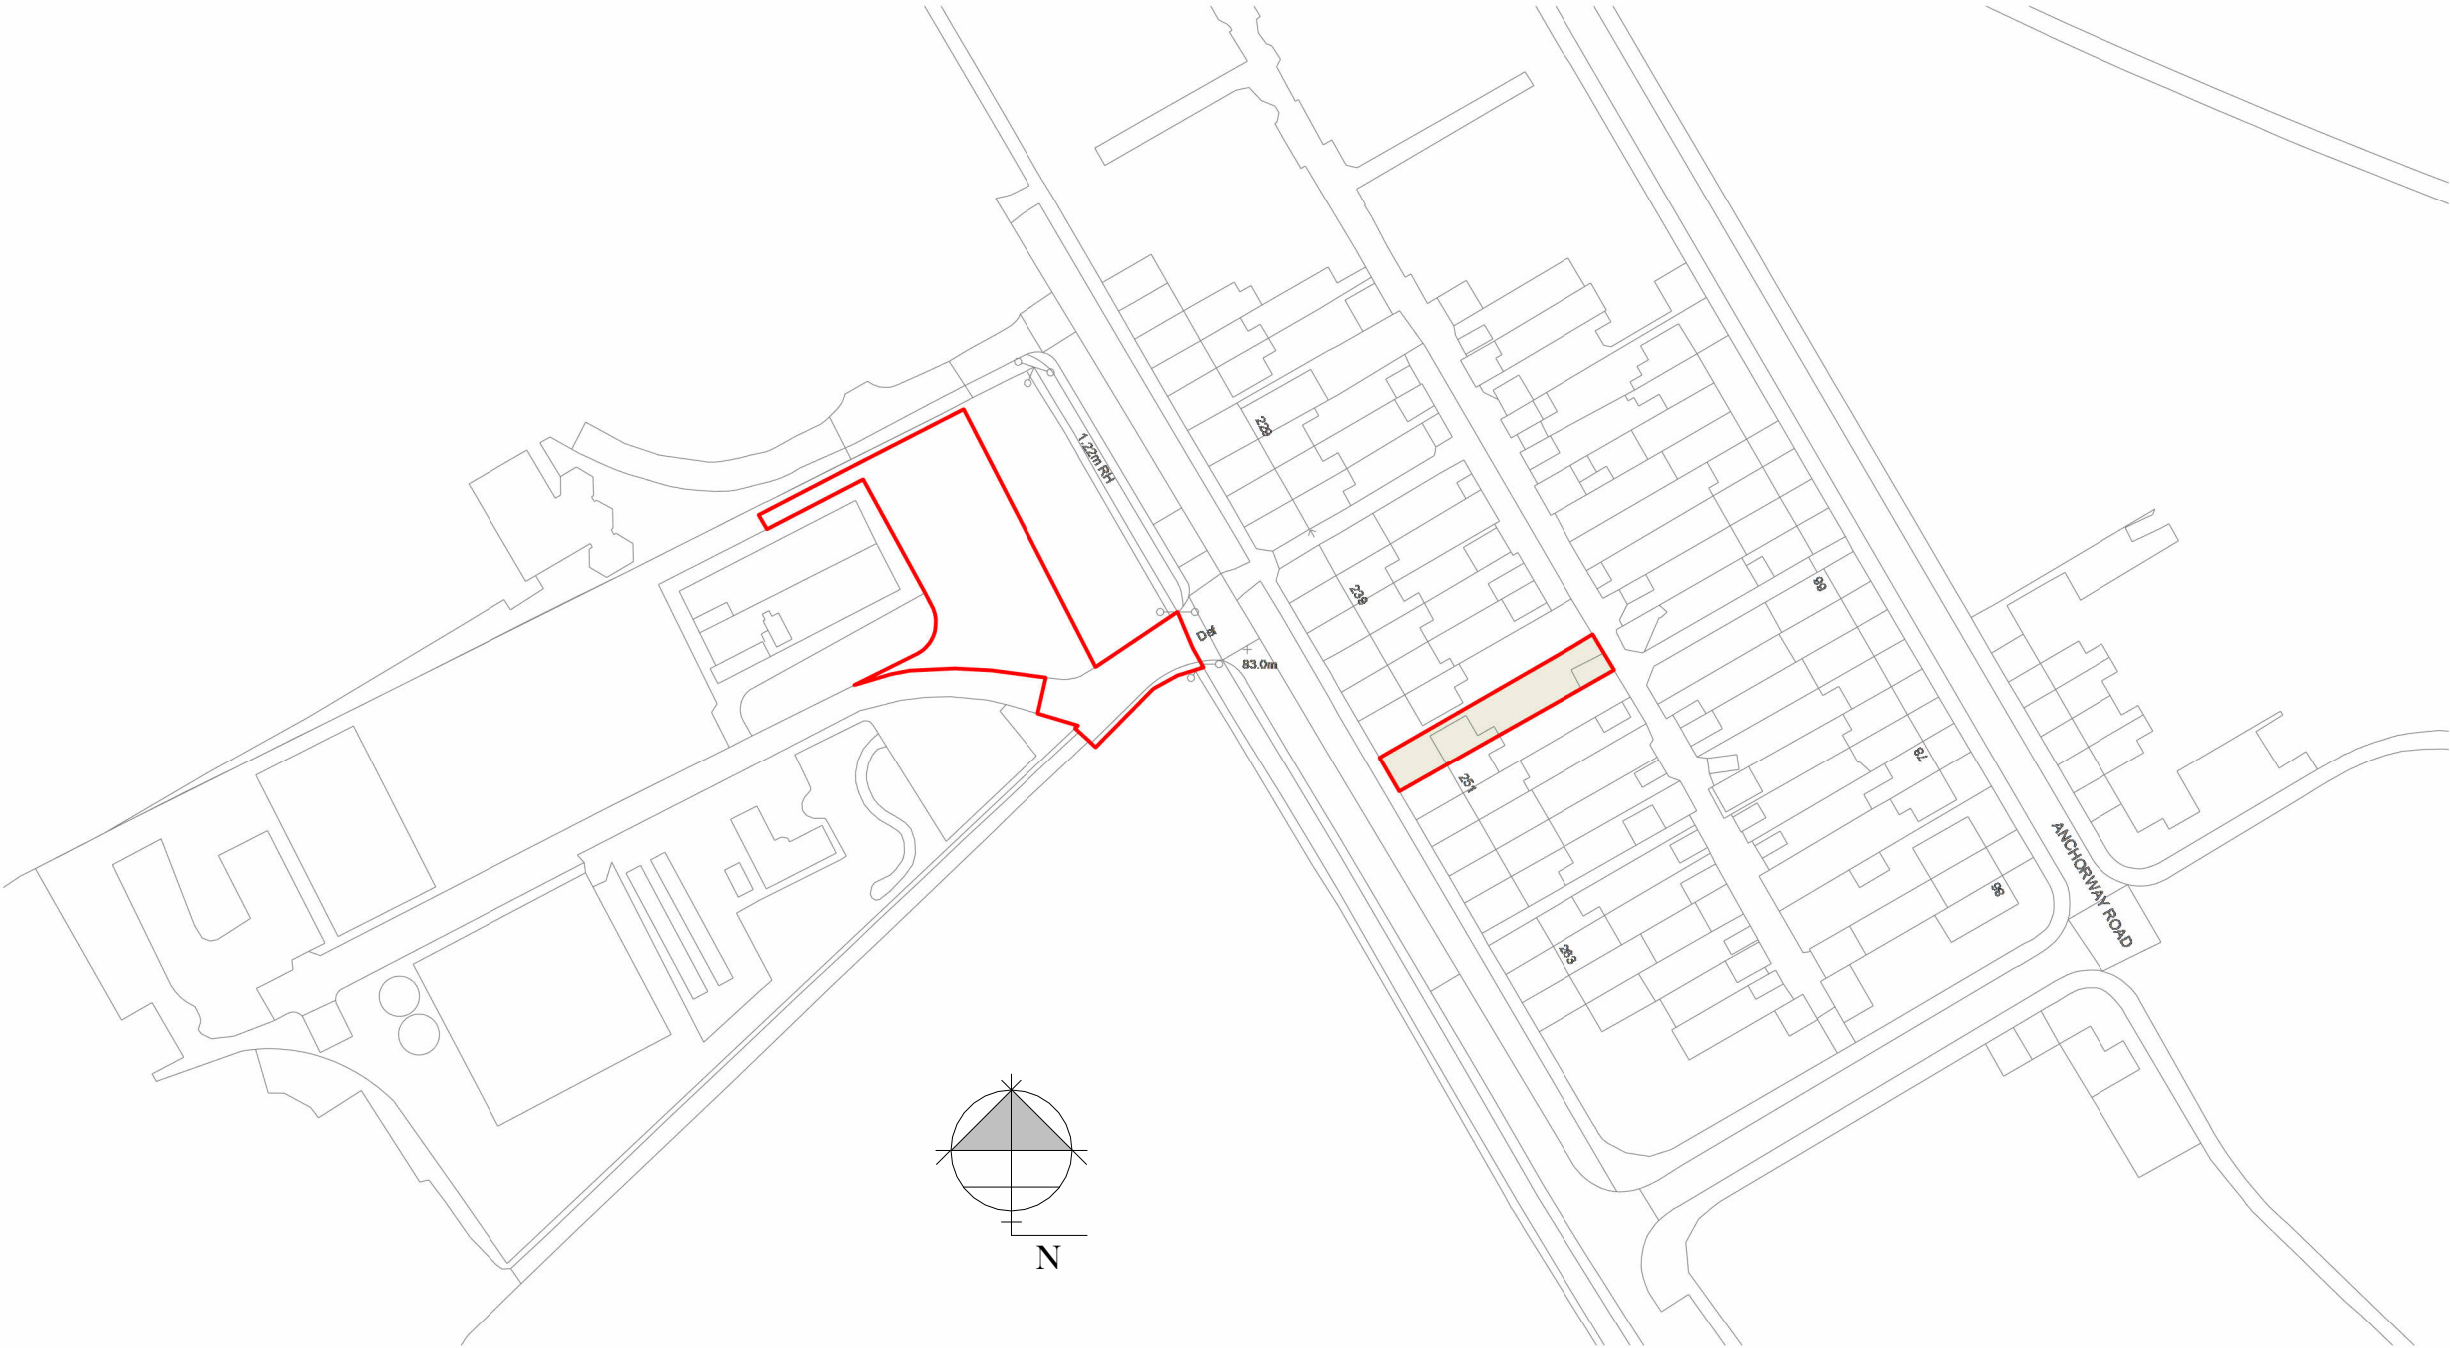

These drawings are copyrighted by Iain Denton Ltd 2014 and may not be reproduced, distributed or copied until payment in full has been made without the express written permission of Iain Denton Ltd.

It is the contractor's responsibility to check all dimensions prior to starting construction on site. Report any discrepancies to the Client or Iain Denton Ltd before proceeding. Do not scale, use figured dimensions only. Dimensions are taken from plasterboard face of stud partitions and internal block / brick face to masonry walls.

Boundary positions shown represent interpretations of existing situations on site and do not constitute a legal definition. Clients are advised to verify all boundary positions on site and agree locations with neighbours prior to starting work.

Boundaries can be verified by checking title deeds or by consulting with your solicitor.

These proposals may include work covered by the Party Wall Act 1996. Notice should be given to neighbouring landowners prior to commencing work on site. If in doubt consult party wall surveyor prior to commencement of work on site.

PRINT ON A1 PAPER

Title:
LOCATION PLAN

Drawing phase:
EXISTING

Client: **STEVE CARVELL**

Project Number: **C6881** Sheet Number: **A102**
Revision 1


Drawn By: **Iain Denton**

Scale: **1 : 1250**

Date: **09/01/2025 13:02:54**

1 LOCATION PLAN

1 : 1250

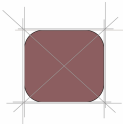


ian denton 24-9 GREEN LANE

Tel: 01564 77 7172 - Email: design@iaindenton.com

COVENTRY CV3 6EF

Revision Schedule

no.	revision	date
1	Plans revised to show existing car parking retained	08/11/2024
2	Blue line revised to be red	09/01/2025
3	Off site car parking removed	28/02/2025
4	Car parking reintroduced and bin & cycle stores added	12/05/2025
5	Car parking spaces dimensioned	23/07/2025
6	pedestrian gate added and boundary extended	23/07/2025

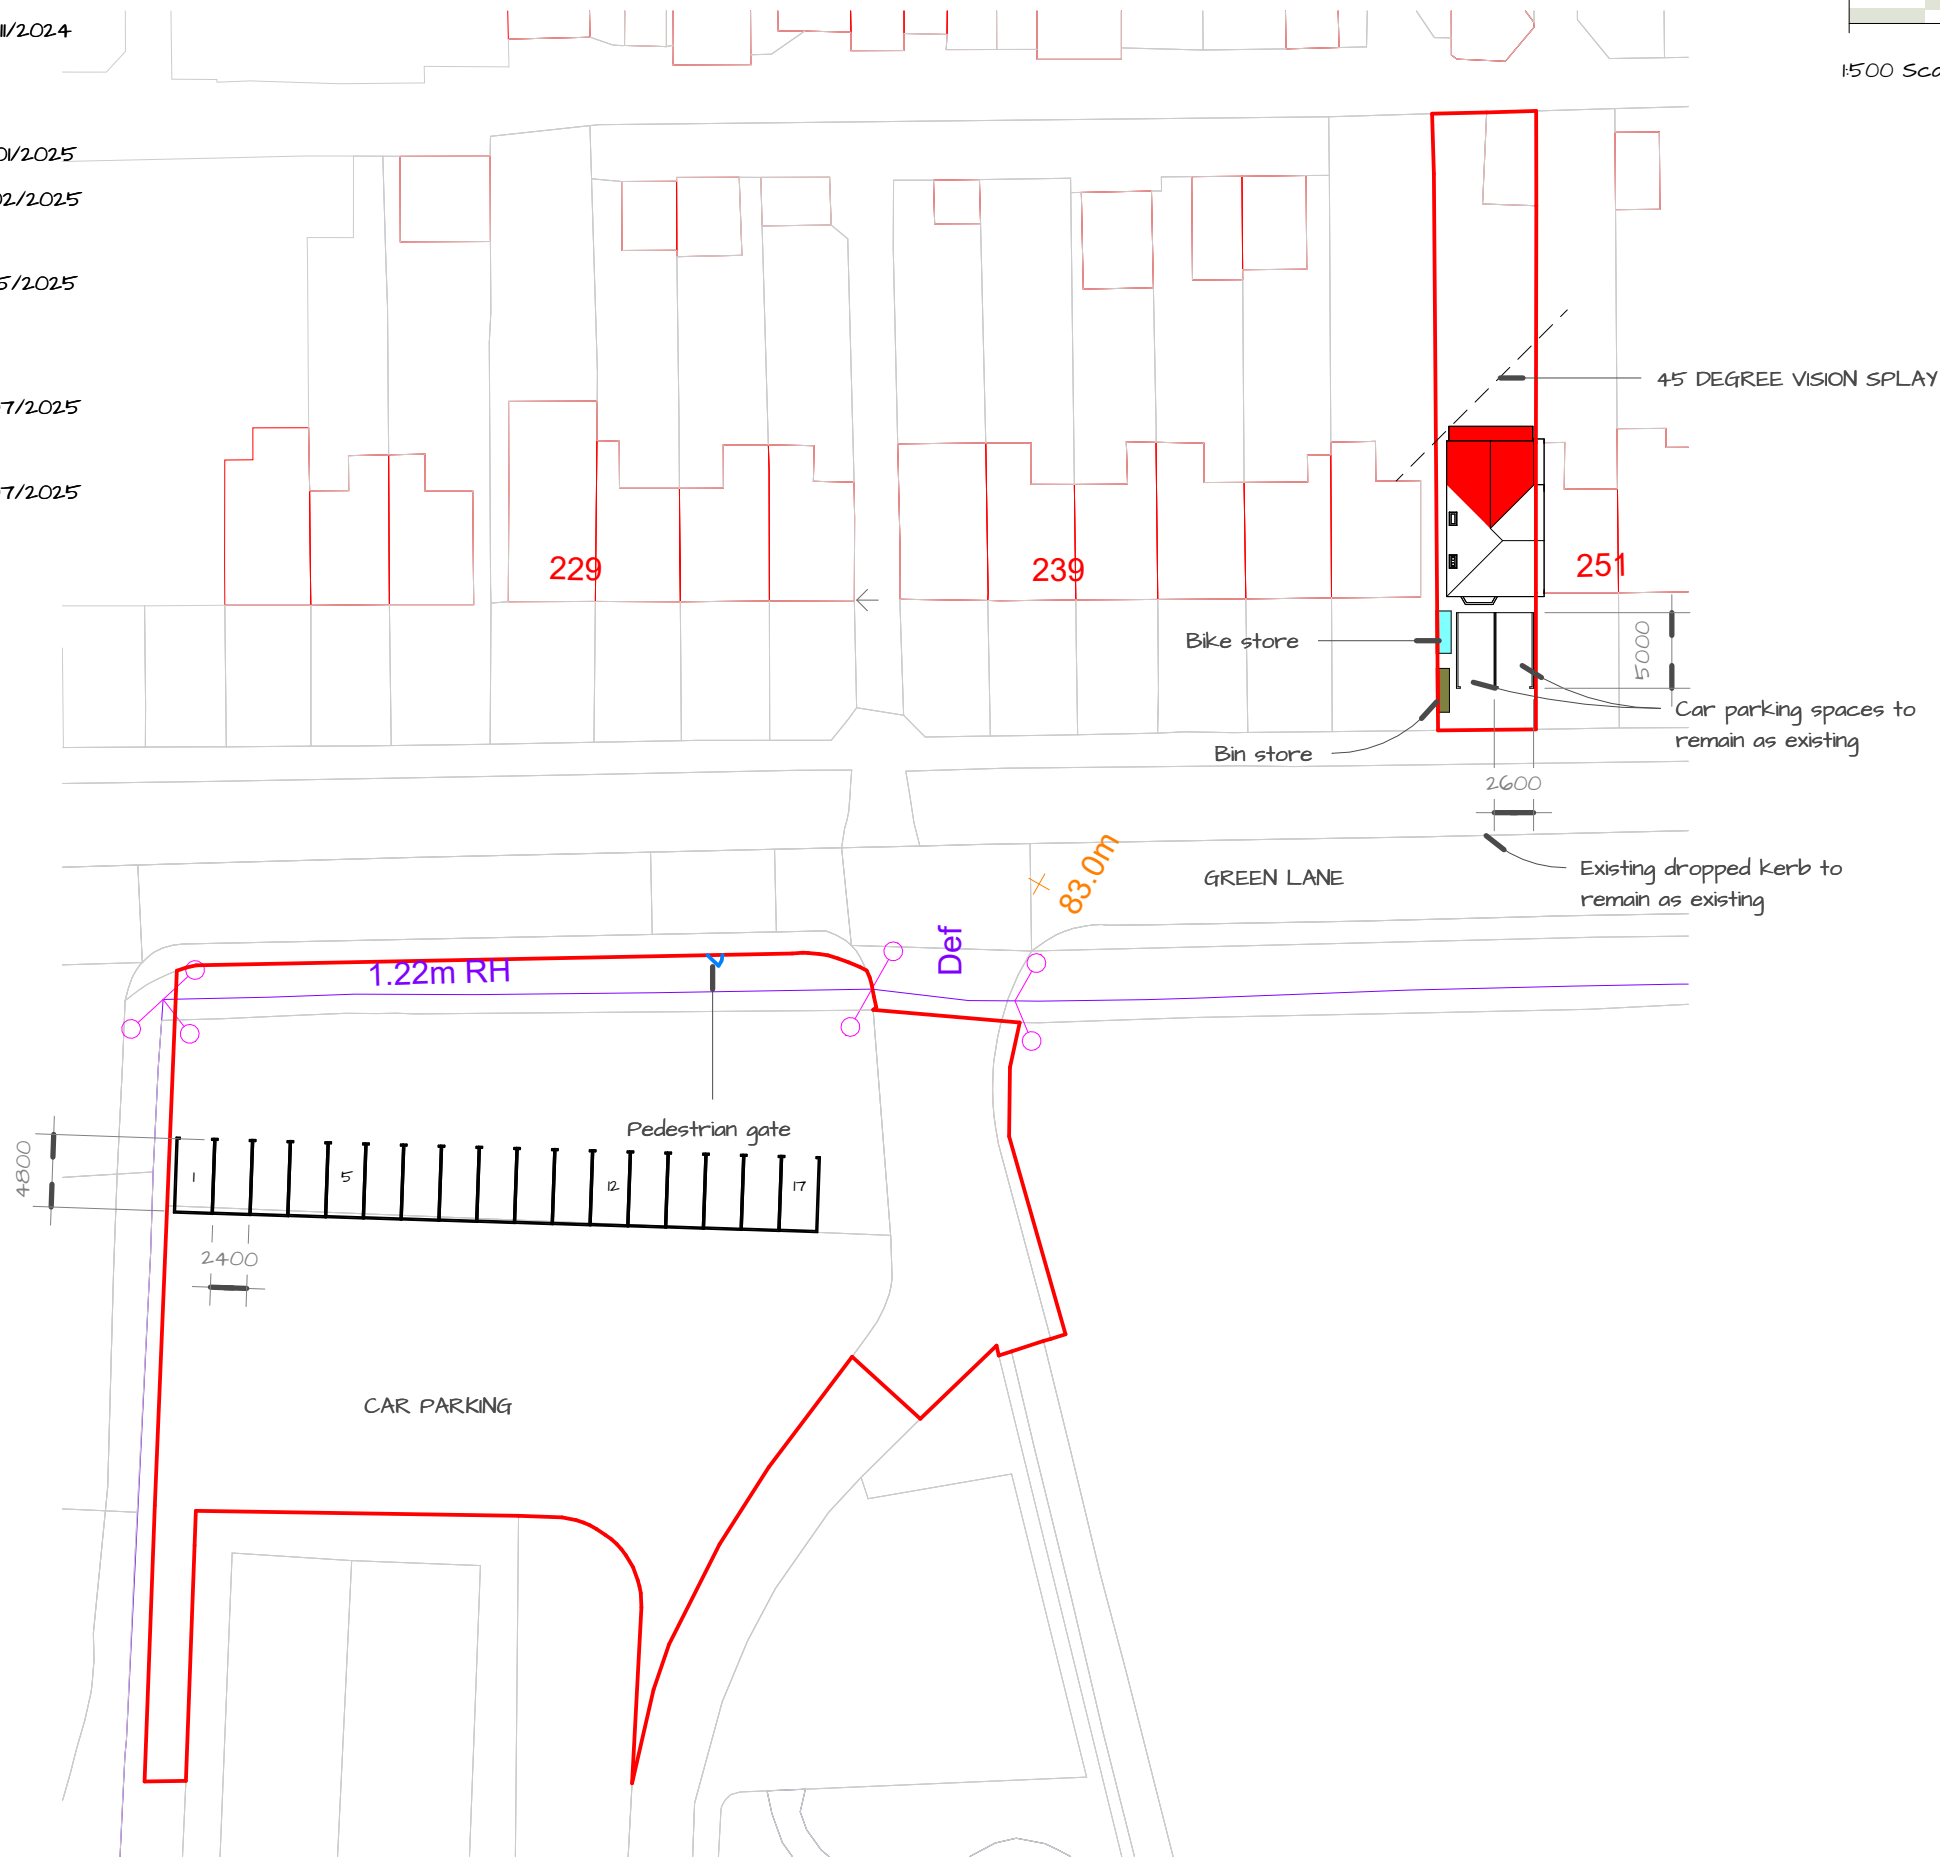

These drawings are copyrighted by Iain Denton Ltd 2014 and may not be reproduced, distributed or copied until payment in full has been made without the express written permission of Iain Denton Ltd.

It is the contractor's responsibility to check all dimensions prior to starting construction on site. Report any discrepancies to the Client or Iain Denton Ltd before proceeding. Do not scale, use figured dimensions only. Dimensions are taken from plasterboard face of stud partitions and internal block / brick face to masonry walls.

Boundary positions shown represent interpretations of existing situations on site and do not constitute a legal definition. Clients are advised to verify all boundary positions on site and agree locations with neighbours prior to starting work.

Boundaries can be verified by checking title deeds or by consulting with your solicitor.

These proposals may include work covered by the Party Wall Act 1996. Notice should be given to neighbouring landowners prior to commencing work on site. If in doubt consult party wall surveyor prior to commencement of work on site.

PRINT ON A1 PAPER

Title:

PROPOSED SITE PLAN

Drawing phase:

EXISTING

Client: STEVE CARVELL

Project Number: Sheet Number:

C6881 A104

Revision 6

Drawn By: Iain Denton


Scale: 1 : 500

Date: 11/08/2025 19:21:39

COVENTRY CV3 6EF

Tel: 01564 77 7172 - Email: design@iaindenton.com

iain denton 24-9 GREEN LANE

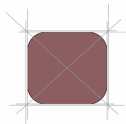


1 SITE PLAN


1 : 500




4 FRONT
1 : 100

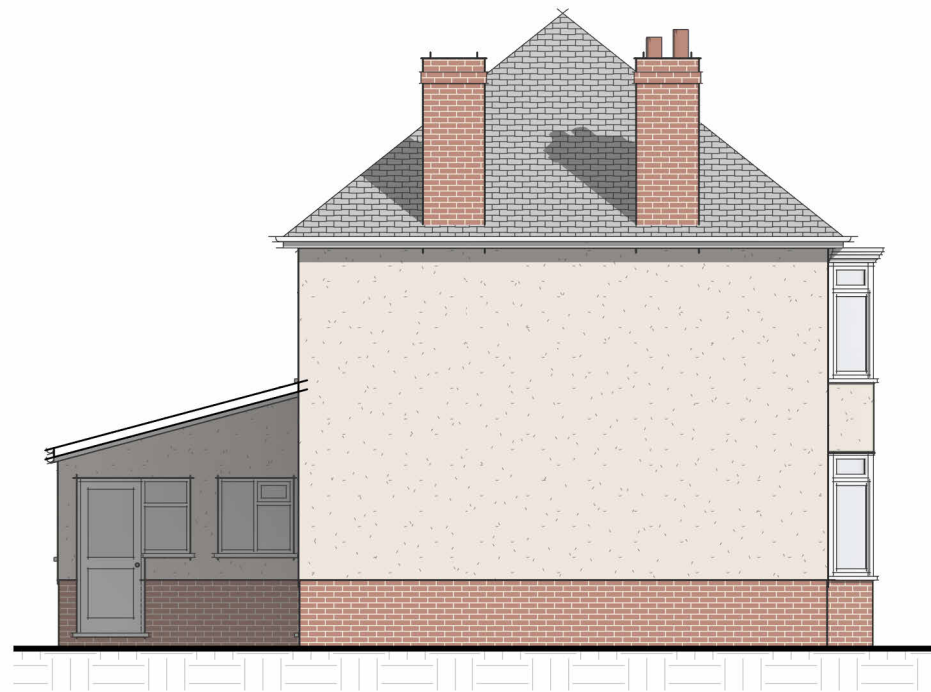

5 LEFT
1 : 100

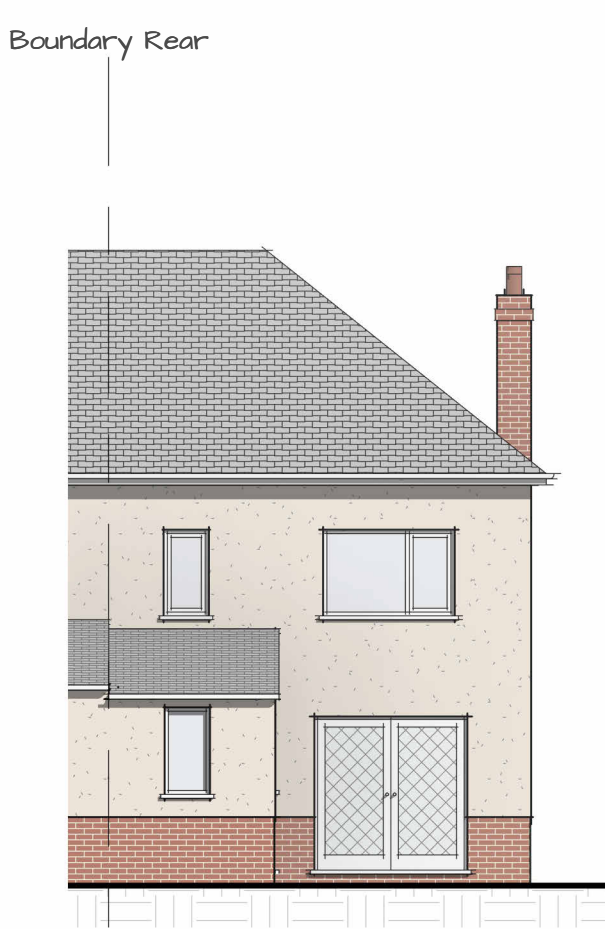


6 REAR
1 : 100

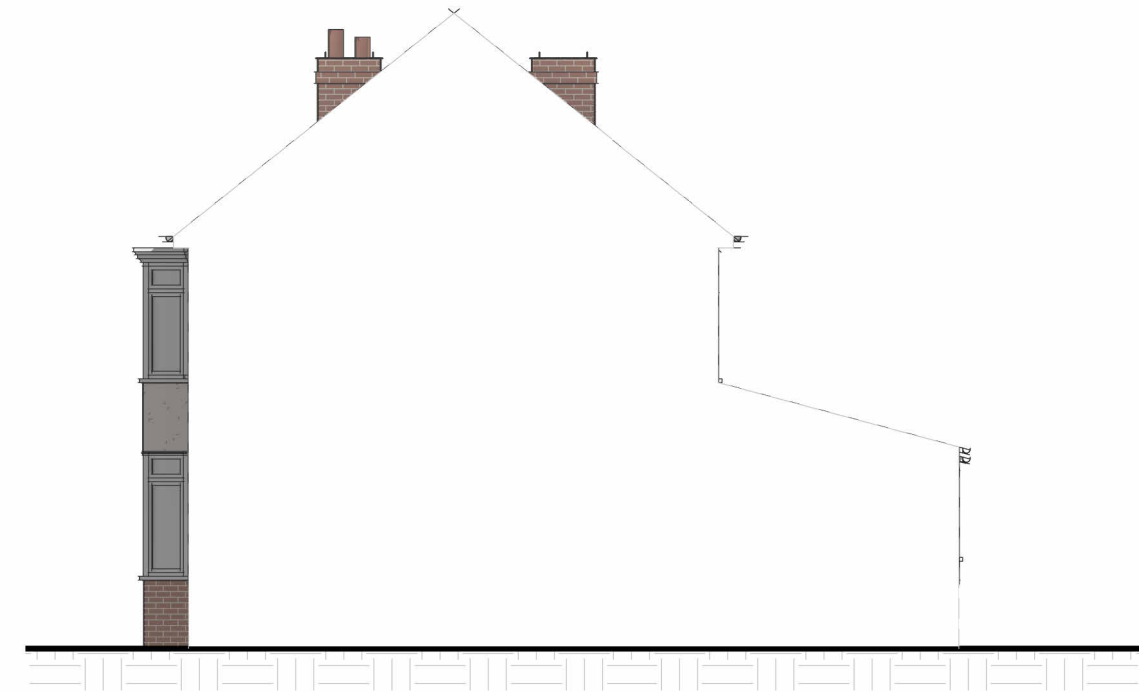


7 RIGHT
1 : 100



2 GROUND FLOOR PLAN
1 : 50

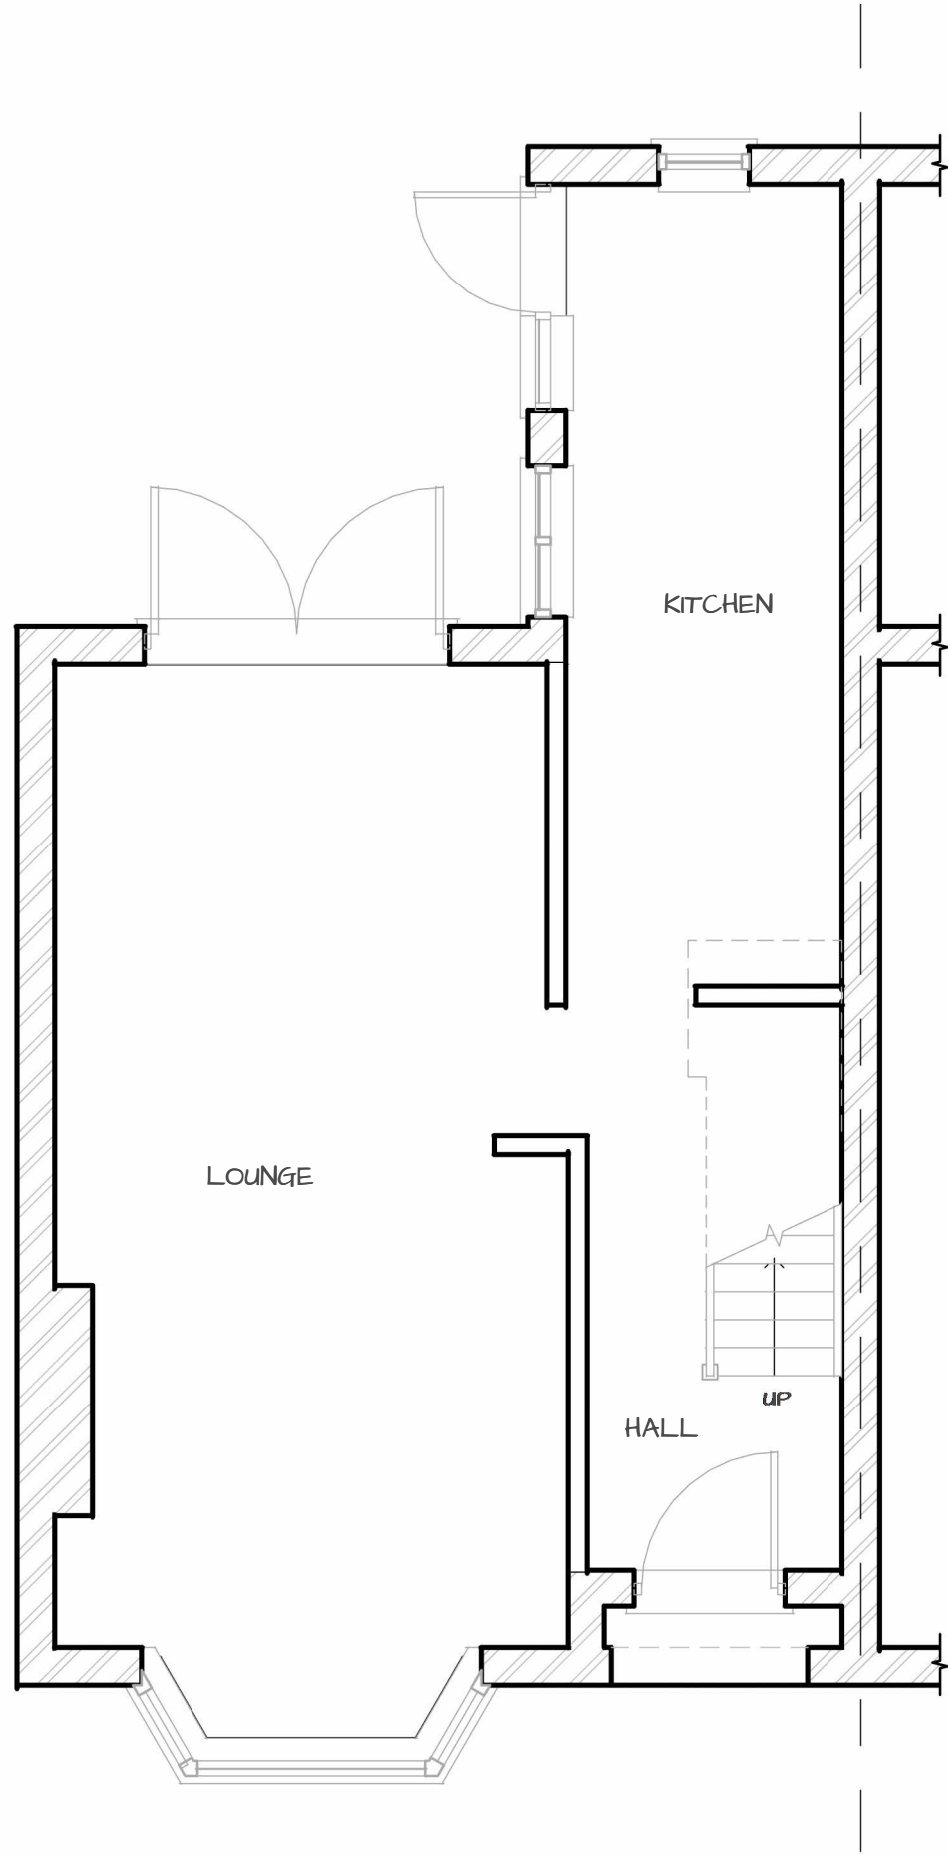

1 FIRST FLOOR PLAN
1 : 50

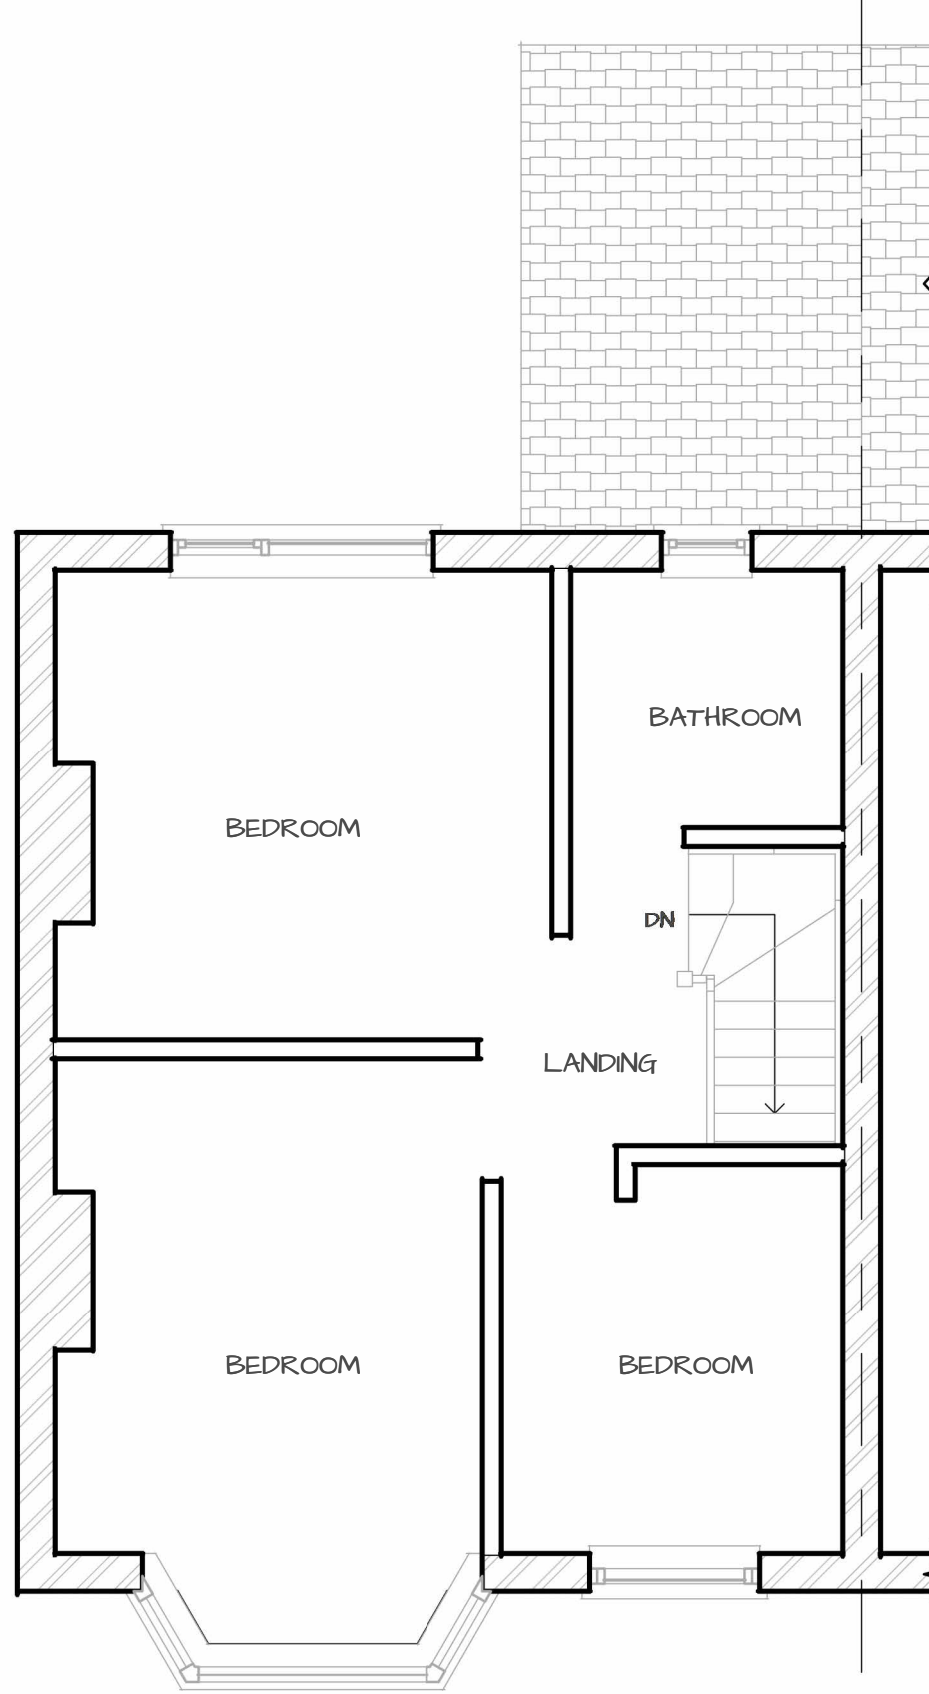

3 SECOND FLOOR PLAN
1 : 50

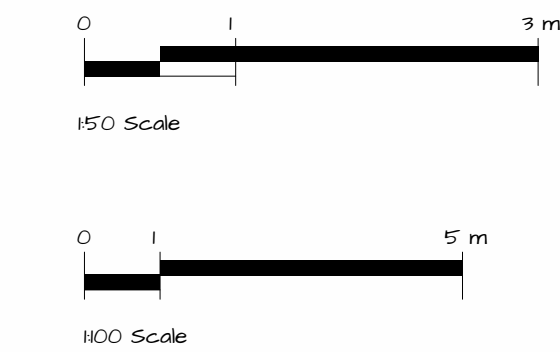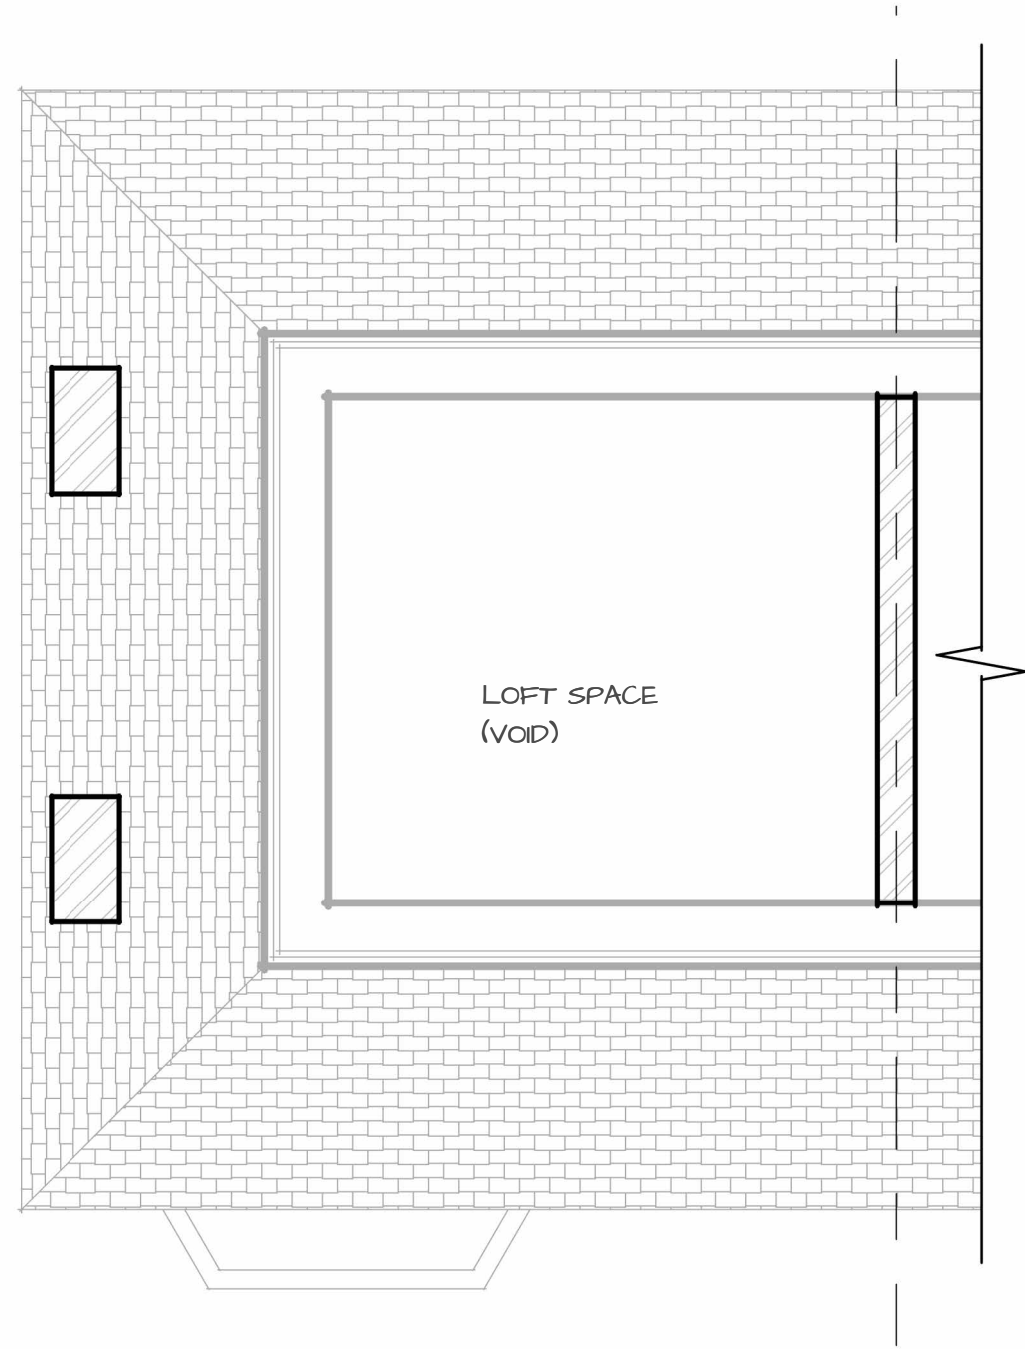

These drawings are copyrighted by Iain Denton Ltd 2014 and may not be reproduced, distributed or copied until payment in full has been made without the express written permission of Iain Denton Ltd.

It is the contractor's responsibility to check all dimensions prior to starting construction on site. Report any discrepancies to the Client or Iain Denton Ltd immediately. The drawings are for information only and are not to be used for construction without the express written permission of Iain Denton Ltd. The drawings are taken from planboard size of stud partitions and internal block / brick face to masonry walls.

Boundary positions shown represent interpretations of existing situations on site and do not constitute a legal definition. Clients are advised to verify all boundary positions on site and agree locations with neighbours prior to starting work.

Boundaries can be verified by checking title deeds or by consulting with your solicitor.

These proposals may include work covered by the Party Wall Act 1996. Notice should be given to neighbouring landowners prior to commencing work on site. If in doubt consult party wall surveyor prior to commencement of work on site.

PRINT ON A1 PAPER

TITLE

EXISTING PLANS

249 GREEN LANE
COVENTRY CV3 6EF

Tel: 01564 77 7172 - Email: design@iaindenton.com

DRAWING PHASE

EXISTING

Client: STEVE CARVELL

Project Number:

C6881

Drawn By: Iain Denton

Scale: As indicated

Date: 12/09/2024
16:17:24


Sheet Number:

A101



4 FRONT ELEVATION

1 : 100

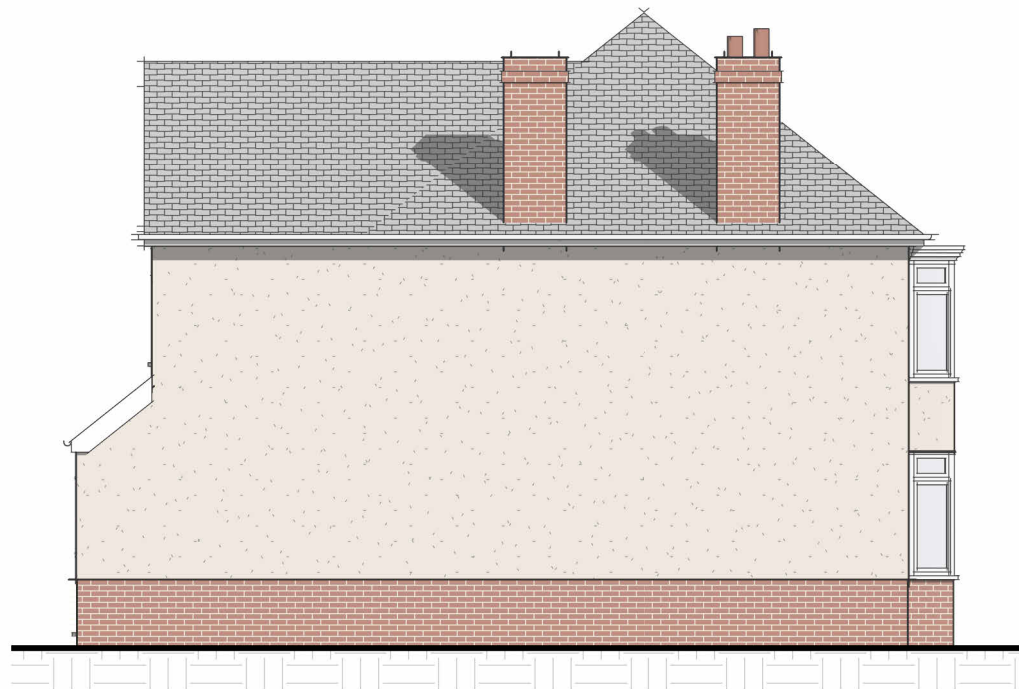


5 LEFT ELEVATION

1 : 100




6 REAR ELEVATION

1 : 100

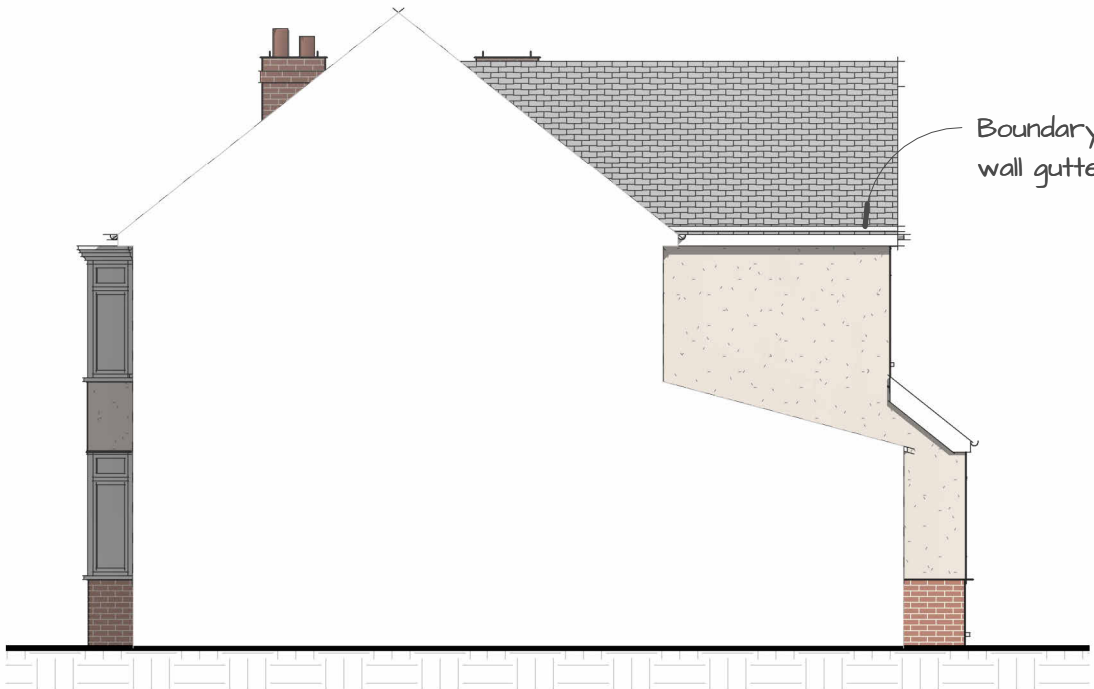


7 RIGHT ELEVATION

1 : 100

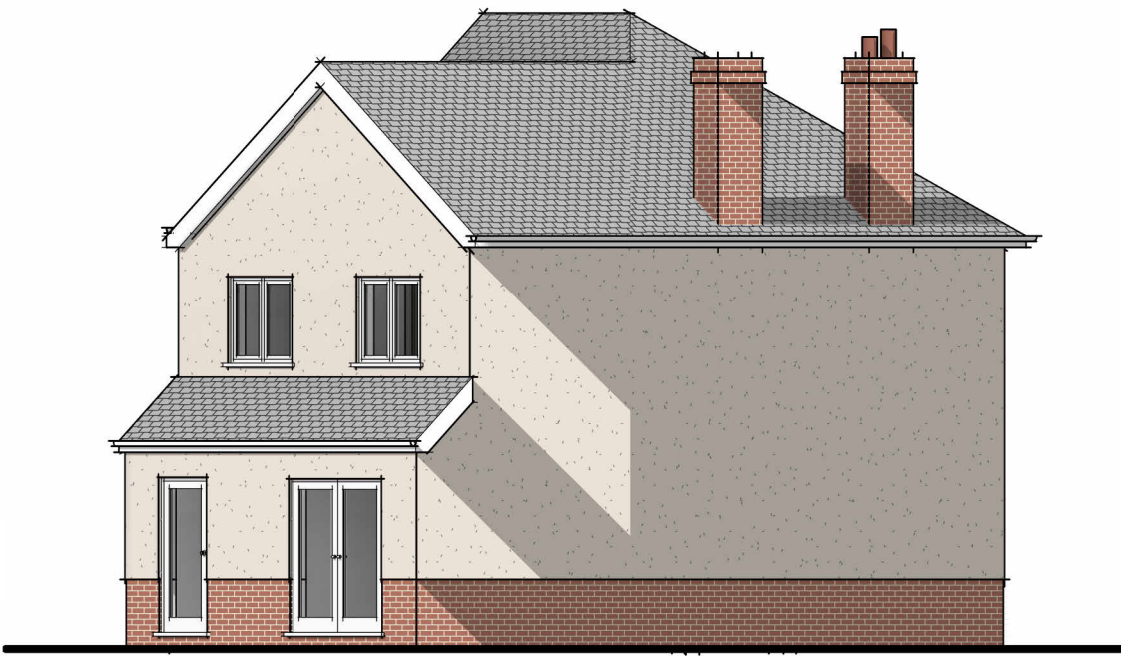


8 3D REAR

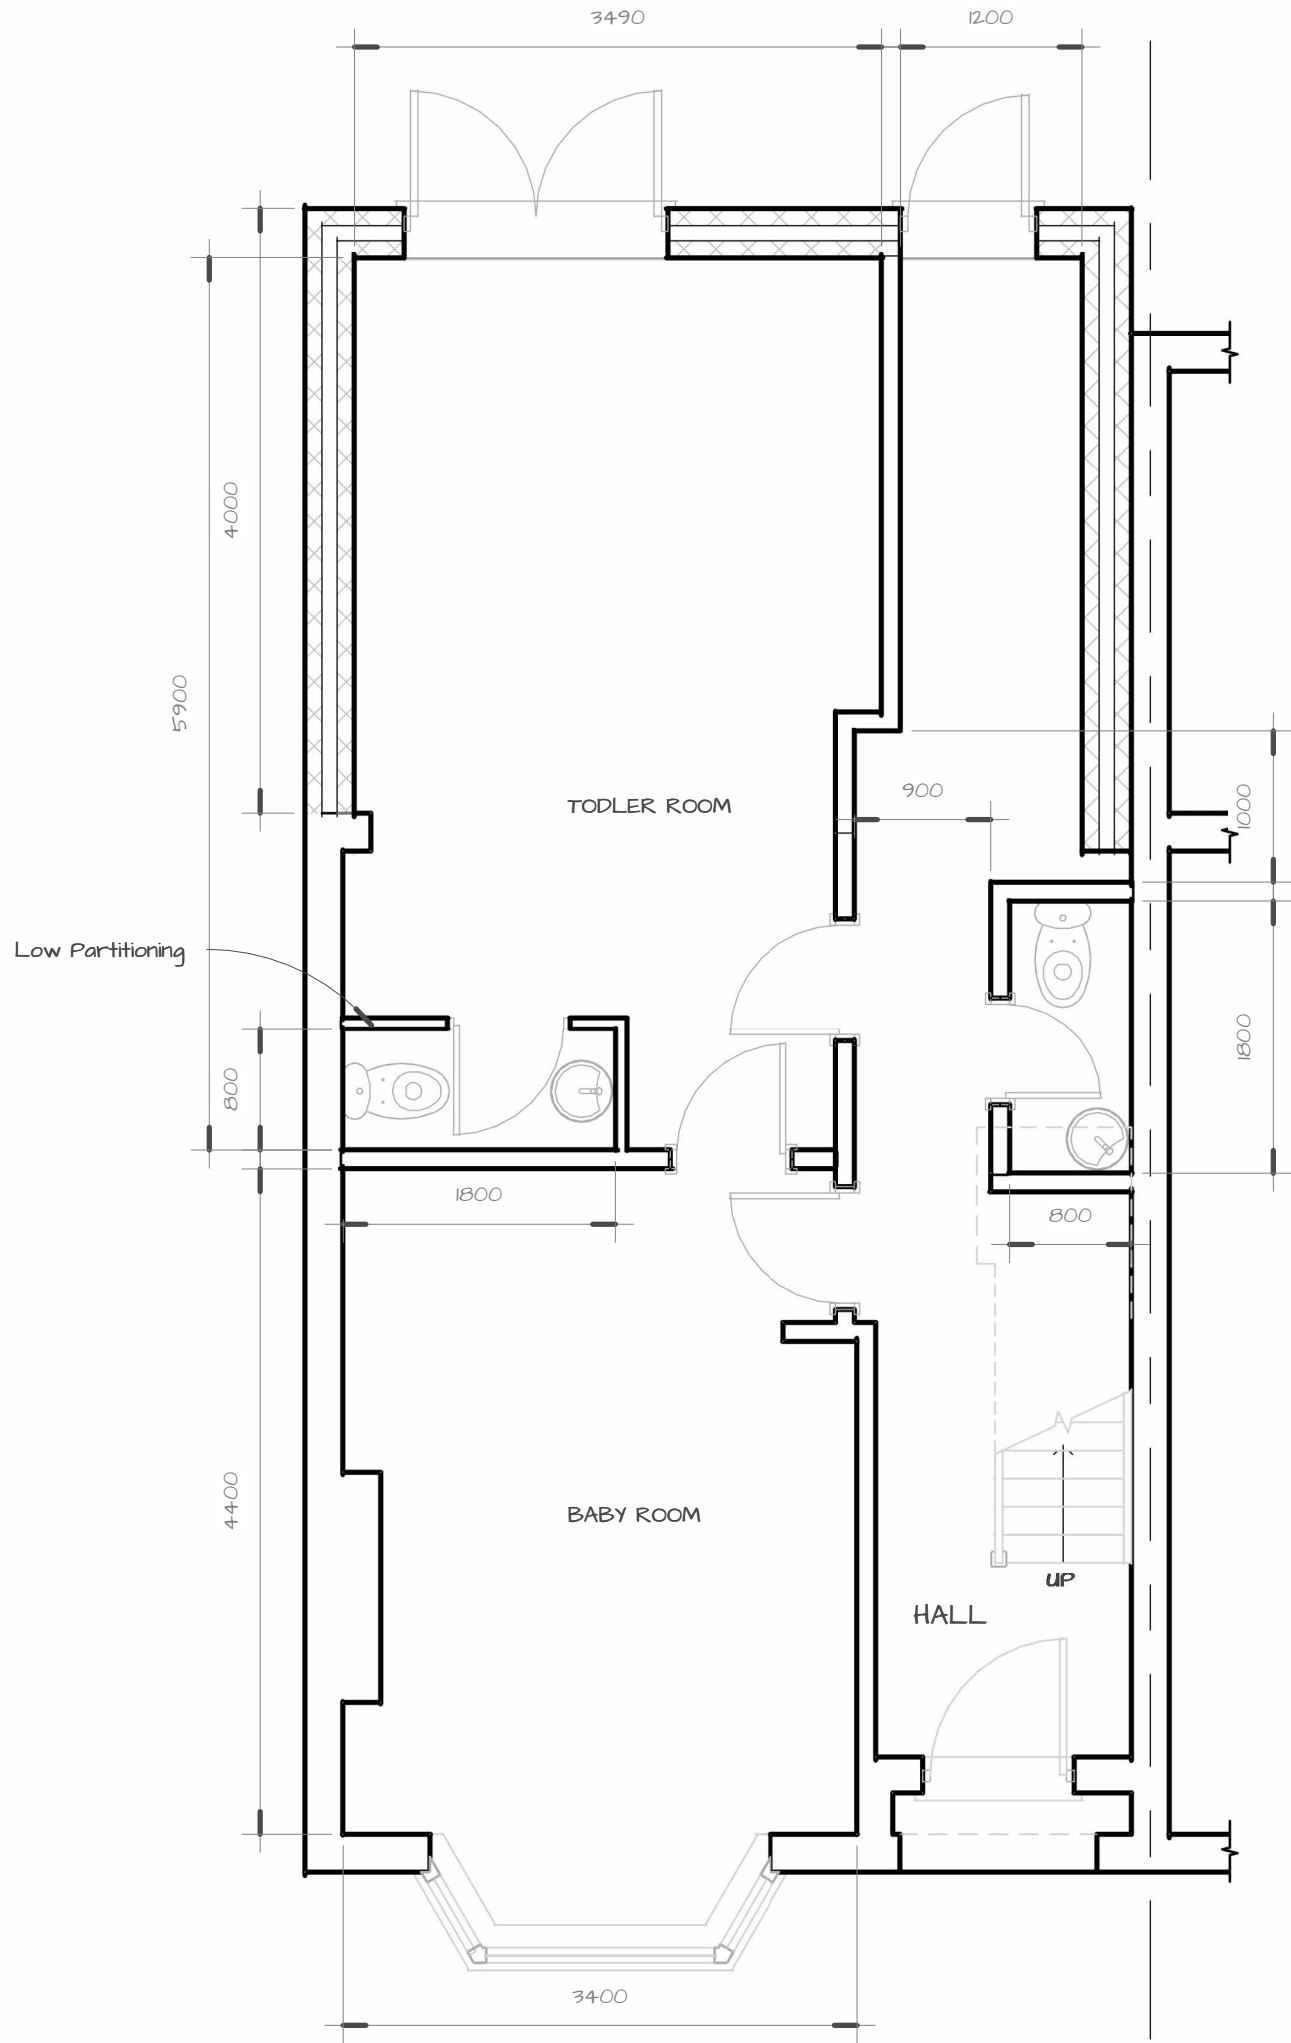


1 GROUND FLOOR

1 : 50

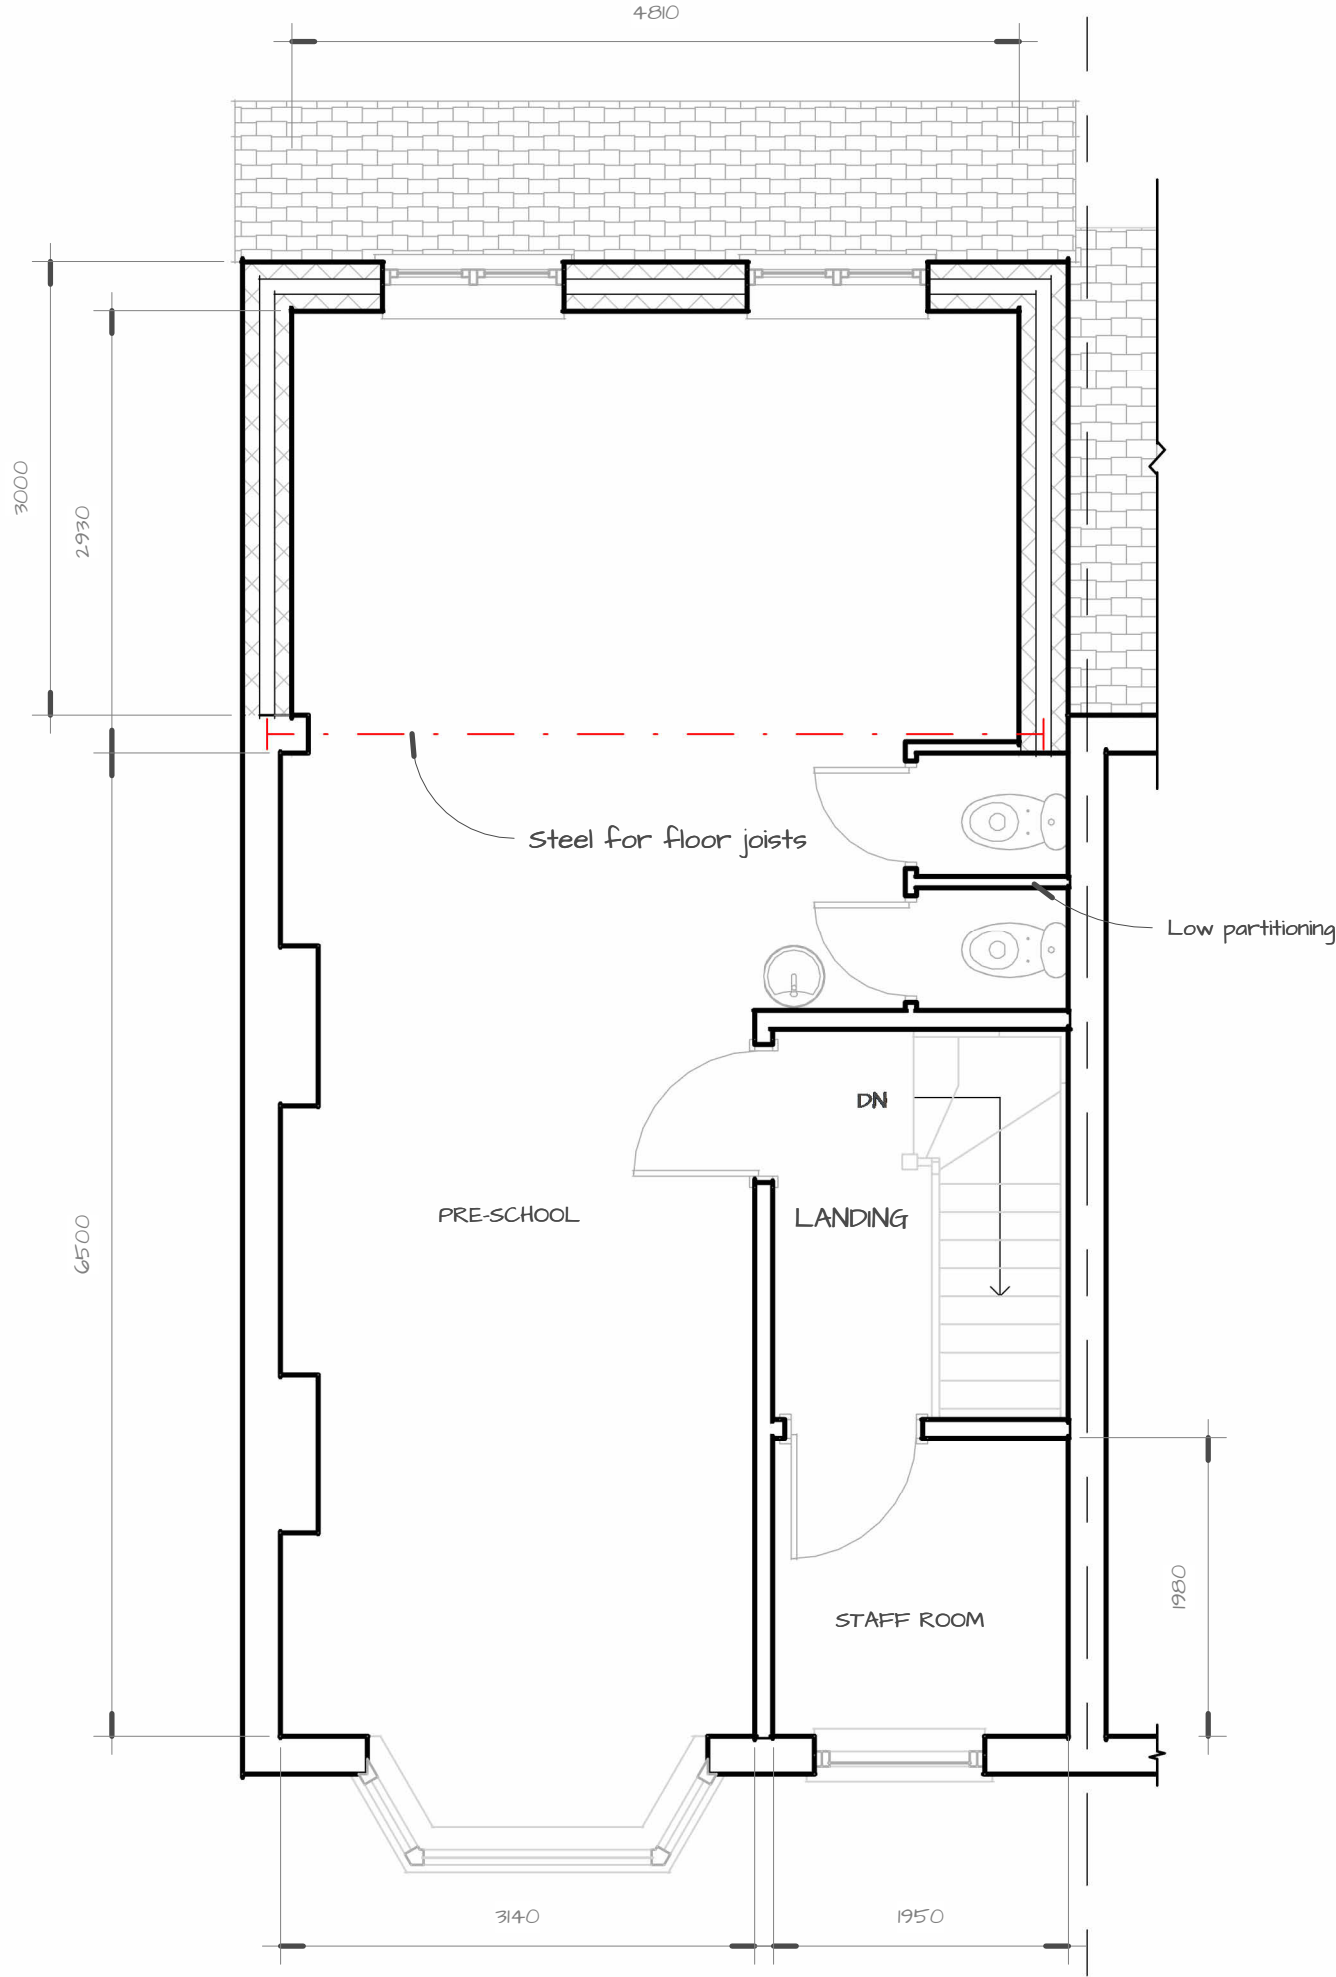

2 FIRST FLOOR

1 : 50

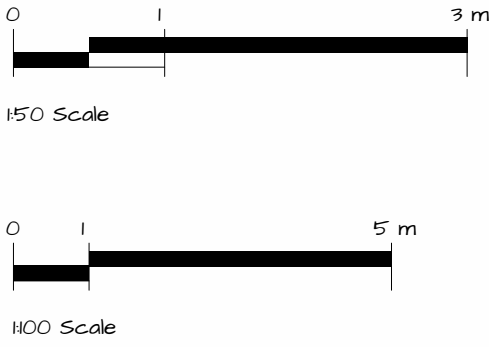

These drawings are copyrighted by Iain Denton Ltd 2014 and may not be reproduced, distributed or copied until payment in full has been made without the express written permission of Iain Denton Ltd.

It is the contractor's responsibility to check all dimensions prior to starting construction on site. Report any discrepancies to the Client or Iain Denton Ltd immediately. Measurements are taken from plasterboard size of stud partitions and internal block / brick face to masonry walls.

Boundary positions shown represent interpretations of existing situations on site and do not constitute a legal definition. Clients are advised to verify all boundary positions on site and agree locations with neighbours prior to starting work.

Boundaries can be verified by checking title deeds or by consulting with your solicitor.

These proposals may include work covered by the Party Wall Act 1996. Notice should be given to neighbouring landowners prior to commencing work on site. If in doubt consult party wall surveyor prior to commencement of work on site.

PRINT ON A1 PAPER

TITLE

PROPOSED
PLANS

ian denton 249 GREEN LANE

COVENTRY CV3 6EF

Tel: 01564 77 7172 - Email: design@iaindenton.com

DRAWING PHASE

EXISTING

Client:

STEVE CARVELL

Project Number:

C6881

Sheet Number:

A103

Drawn By: Iain Denton

Scale: As indicated

Date:

17/09/2024
1105:46