




Rev	Description	Date	chkd	Project:	1a, The Readings, Coventry, CV5 6AT			
<p>Anjum Design Limited, Suite 104, 123 Stratford Road, Shirley, Solihull B90 3ND TEL: 0121 364 7650 E: info@anjumdesign.co.uk</p>				Scale:	Drawn by:	Date:	Status:	
				As shown @ A3	RM	June 2025		
				Title:	Block Plan			
				Dwg. No.	BR02			Rev:
							E	

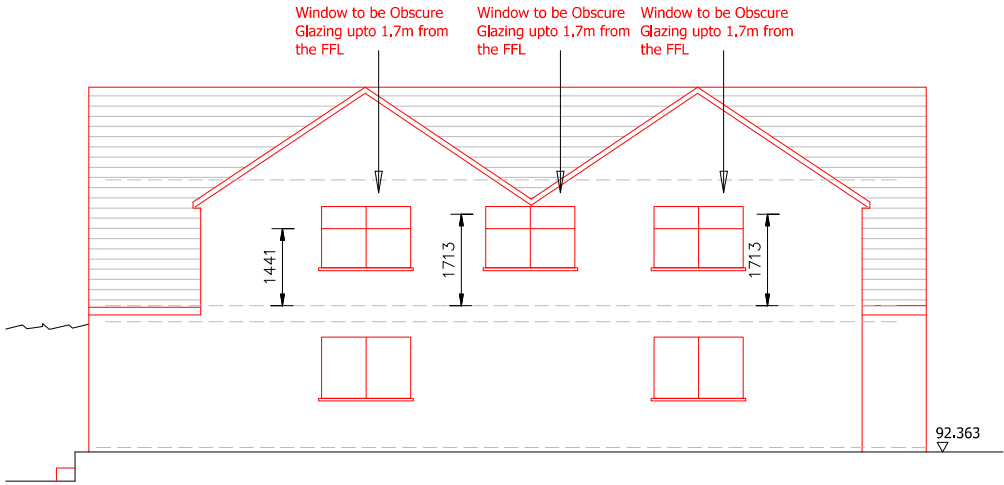

Side Elevation 2
Scale 1:100

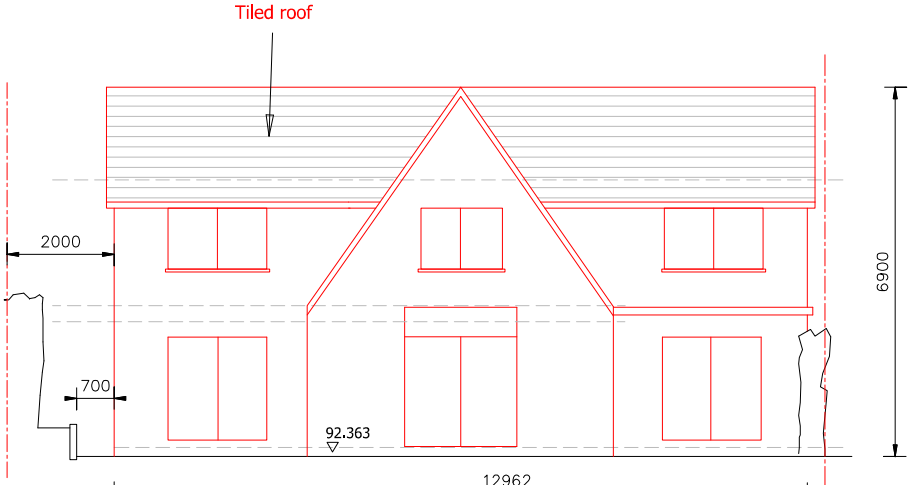


Front Elevation
Scale 1:100

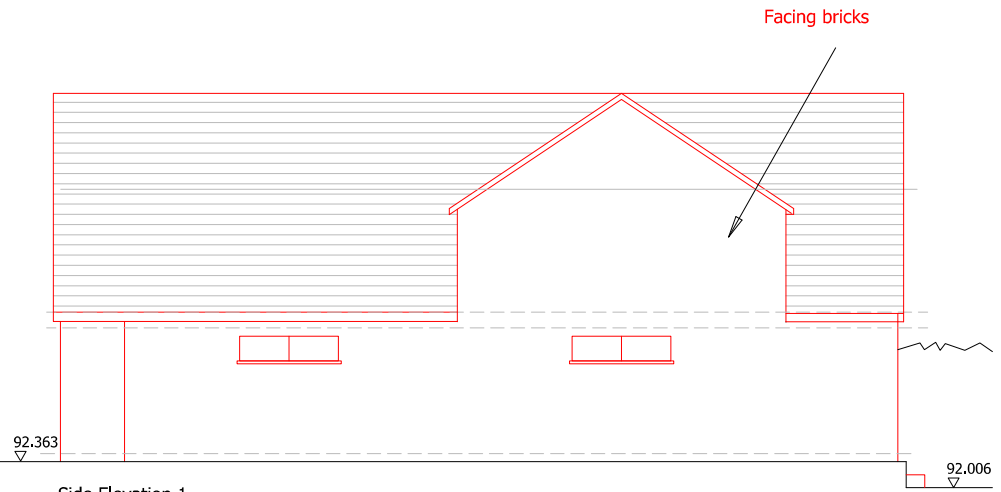



Side Elevation 1
Scale 1:100




Rear Elevation
Scale 1:100

 


Rev	Description	Date	chkd	Project:	1a, The Readings, Coventry, CV5 6AT			
 <p>Anjum Design Limited, Suite 104, 123 Stratford Road, Shirley, Solihull B90 3ND TEL: 0121 364 7650 E: info@anjumdesign.co.uk</p>				Scale:	Drawn by:	Date:	Status:	
				As shown @ A3	RM	June 2025		
				Title:	Proposed Elevations			
				Org. No.:	BR06			Rev:
							D	

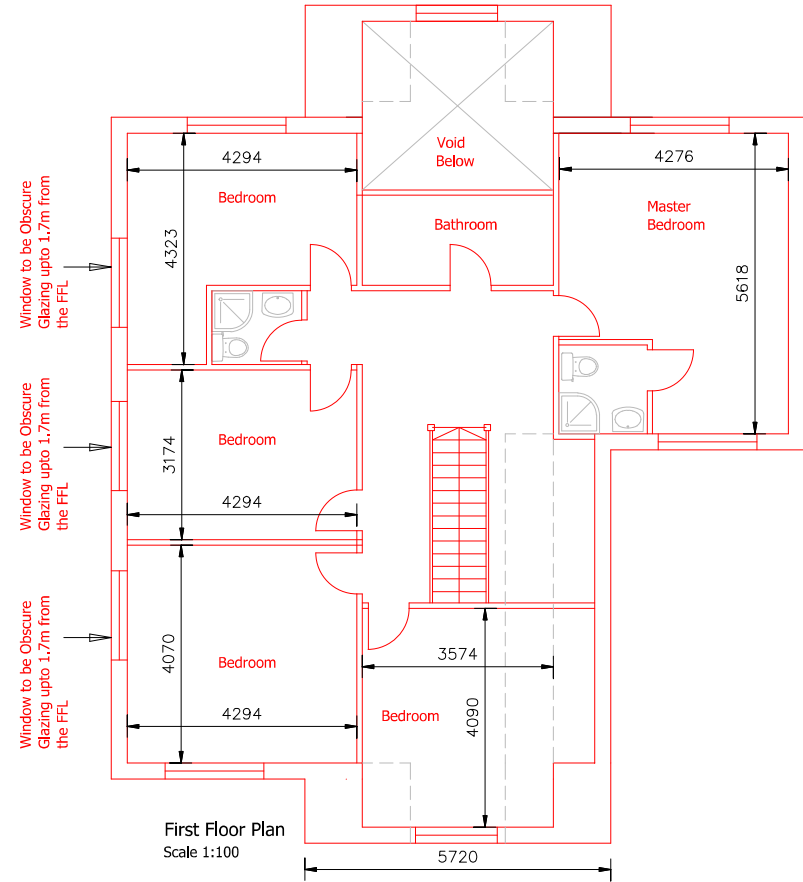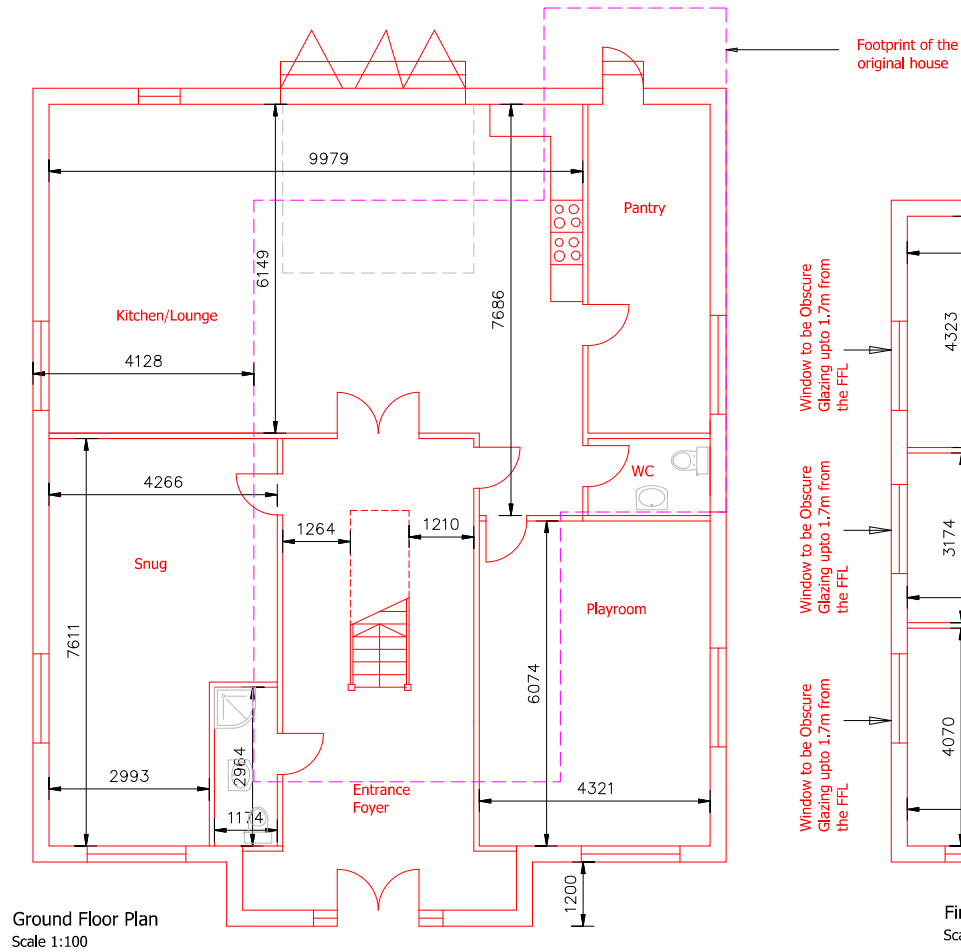


1:100

 


Rev	Description	Date	chkd	Project:	
				1a, The Readings. Coventry, CV5 6AT	
		Scale:	Drawn by:	Date:	Status:
		As shown @ A3	RM	June 2025	
				Title:	
				Proposed Layout	
				Org. No.:	Rev.:
				BR04	D
Anjum Design Limited, Suite 104, 123 Stratford Road, Shirley, Solihull B90 3ND TEL: 0121 364 7650 E: info@anjumdesign.co.uk					

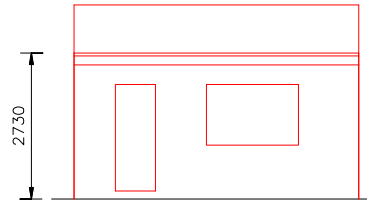


Front Elevation
Scale 1:100

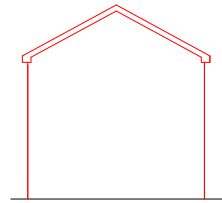


Side Elevation 1
Scale 1:100

 

Rear Elevation
Scale 1:100

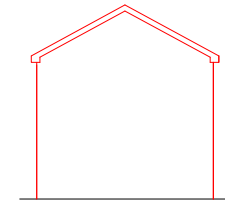


Side Elevation 2
Scale 1:100

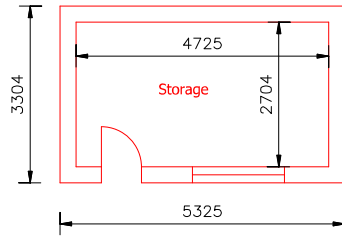

Ground Floor Plan
Scale 1:100

1:100

 

Rev	Description	Date	chkd	Project:	
				1a, The Readings. Coventry, CV5 6AT	
		Scale:	Drawn by:	Date:	Status:
		As shown @ A3	RM	June 2025	
				Title:	
				Proposed Out-building Layout	
			Org. No.	Rev:	
			BR08	A	
Anjum Design Limited, Suite 104, 123 Stratford Road, Shirley, Solihull B90 3ND TEL: 0121 364 7650 E: info@anjumdesign.co.uk					