

PROPOSED OUTBUILDING



LOCATION PLAN 1:1250



EXISTING OUTBUILDING



SITE PLAN 1:500

OUTBUILDING TO BE RETAINED INCLUDING PATIO AREAS

HATCHED AREA INDICATES PROPOSED REAR EXTENSION

approx line existing hedge to boundary

approx line of side boundary to No 171

ELEV 4

ELEV 3




ELEV 2


ELEV 1




PLAN OF EXISTING OUTBUILDING SCALE 1:50

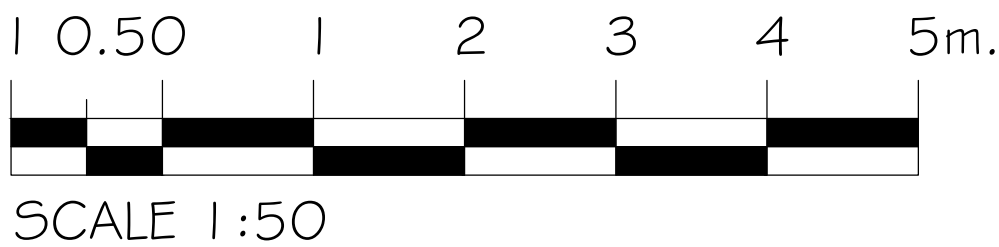


Reference drawings	Legend	Notes
This drawing is to be read in conjunction with all related drawings. Do not scale from this drawing. All dimensions must be checked and verified on site before commencing any work or producing shop drawings. The originator should be notified immediately of any discrepancy. This drawing is copyright and remains the property of SH Architectural Services Limited.		

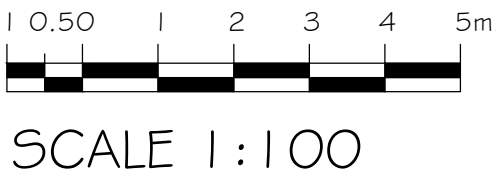


SCALE 1:100

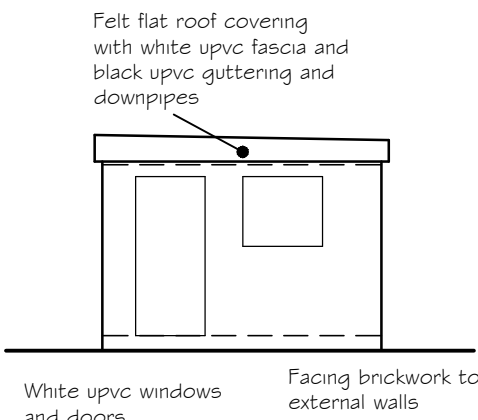


ELEVATION 1 SCALE 1:100

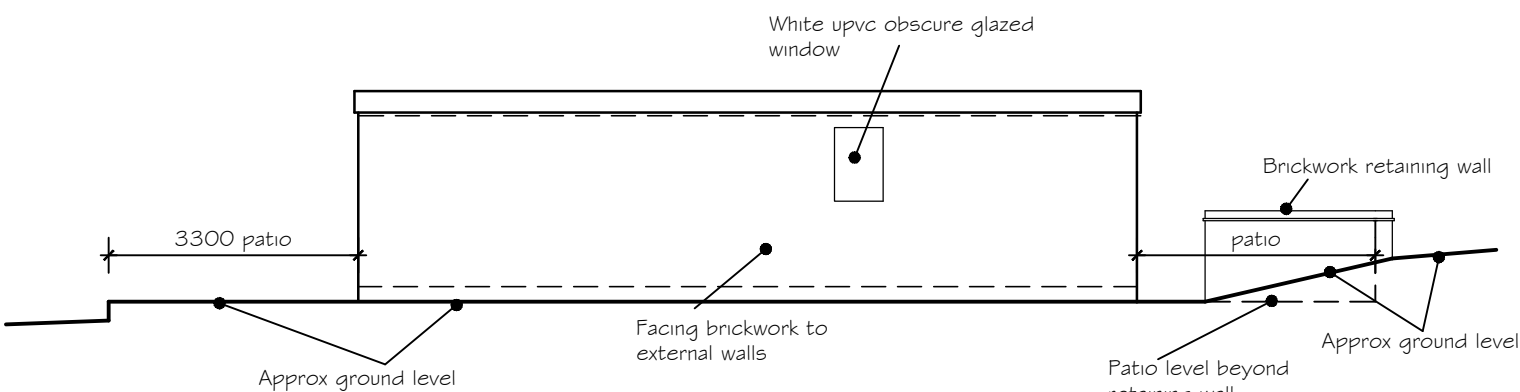

ELEVATION 2 SCALE 1:100

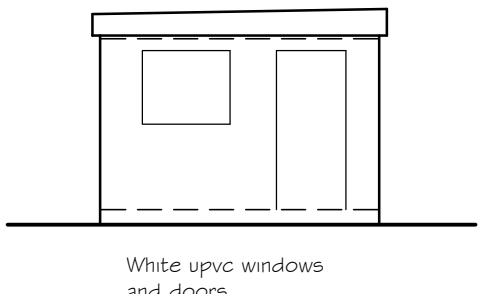

ELEVATION 3 SCALE 1:100

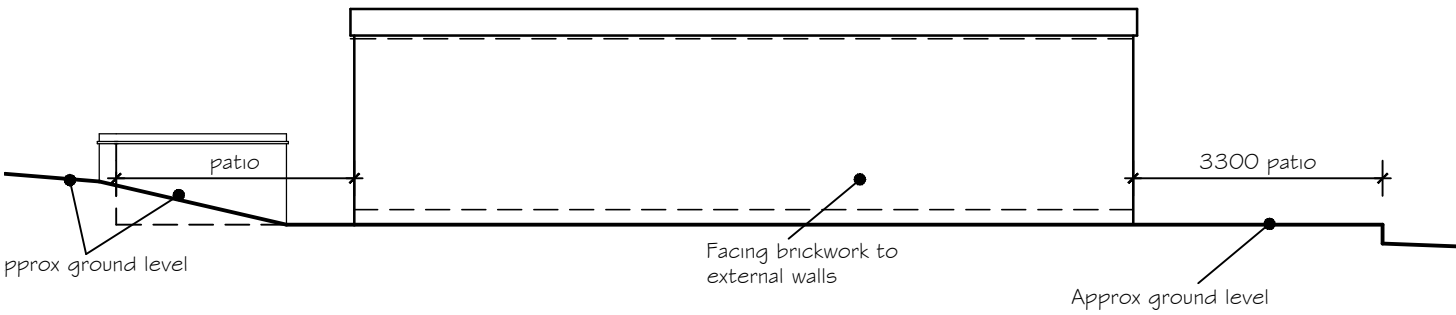

ELEVATION 4 SCALE 1:100

REV.G. UPDATED 23.6.26
REV.F. UPDATED 23.6.26
REV.E. UPDATED 18.6.26
REV.D. UPDATED 28.5.26
REV.C. UPDATED 14.5.26

Revision	Description	Drawn	Date	Checked
1	Revisions			
Project RETENTION OF EXISTING OUTBUILDING				
Client MR BYNON 169 BUTT LANE, COVENTRY CV5 9FD				
Drawn 10/2025 Date SWH Scale 1:50 1:100 (when plotted at A1 format)				
CIAT CHARTERED PRACTICE				
S. H. Architectural Services Ltd. 33 Belvedere Road, Earlsdon, Coventry CV5 6FG Telephone (024) 7667 9753. Fax (024) 7667 0667 Email info@sharchitectural.co.uk				
Copyright ©				
Drawing number 09/10/25-OUT 01				Rev G