



126 Demontfort Way, Coventry - Existing Ground Floor Plan

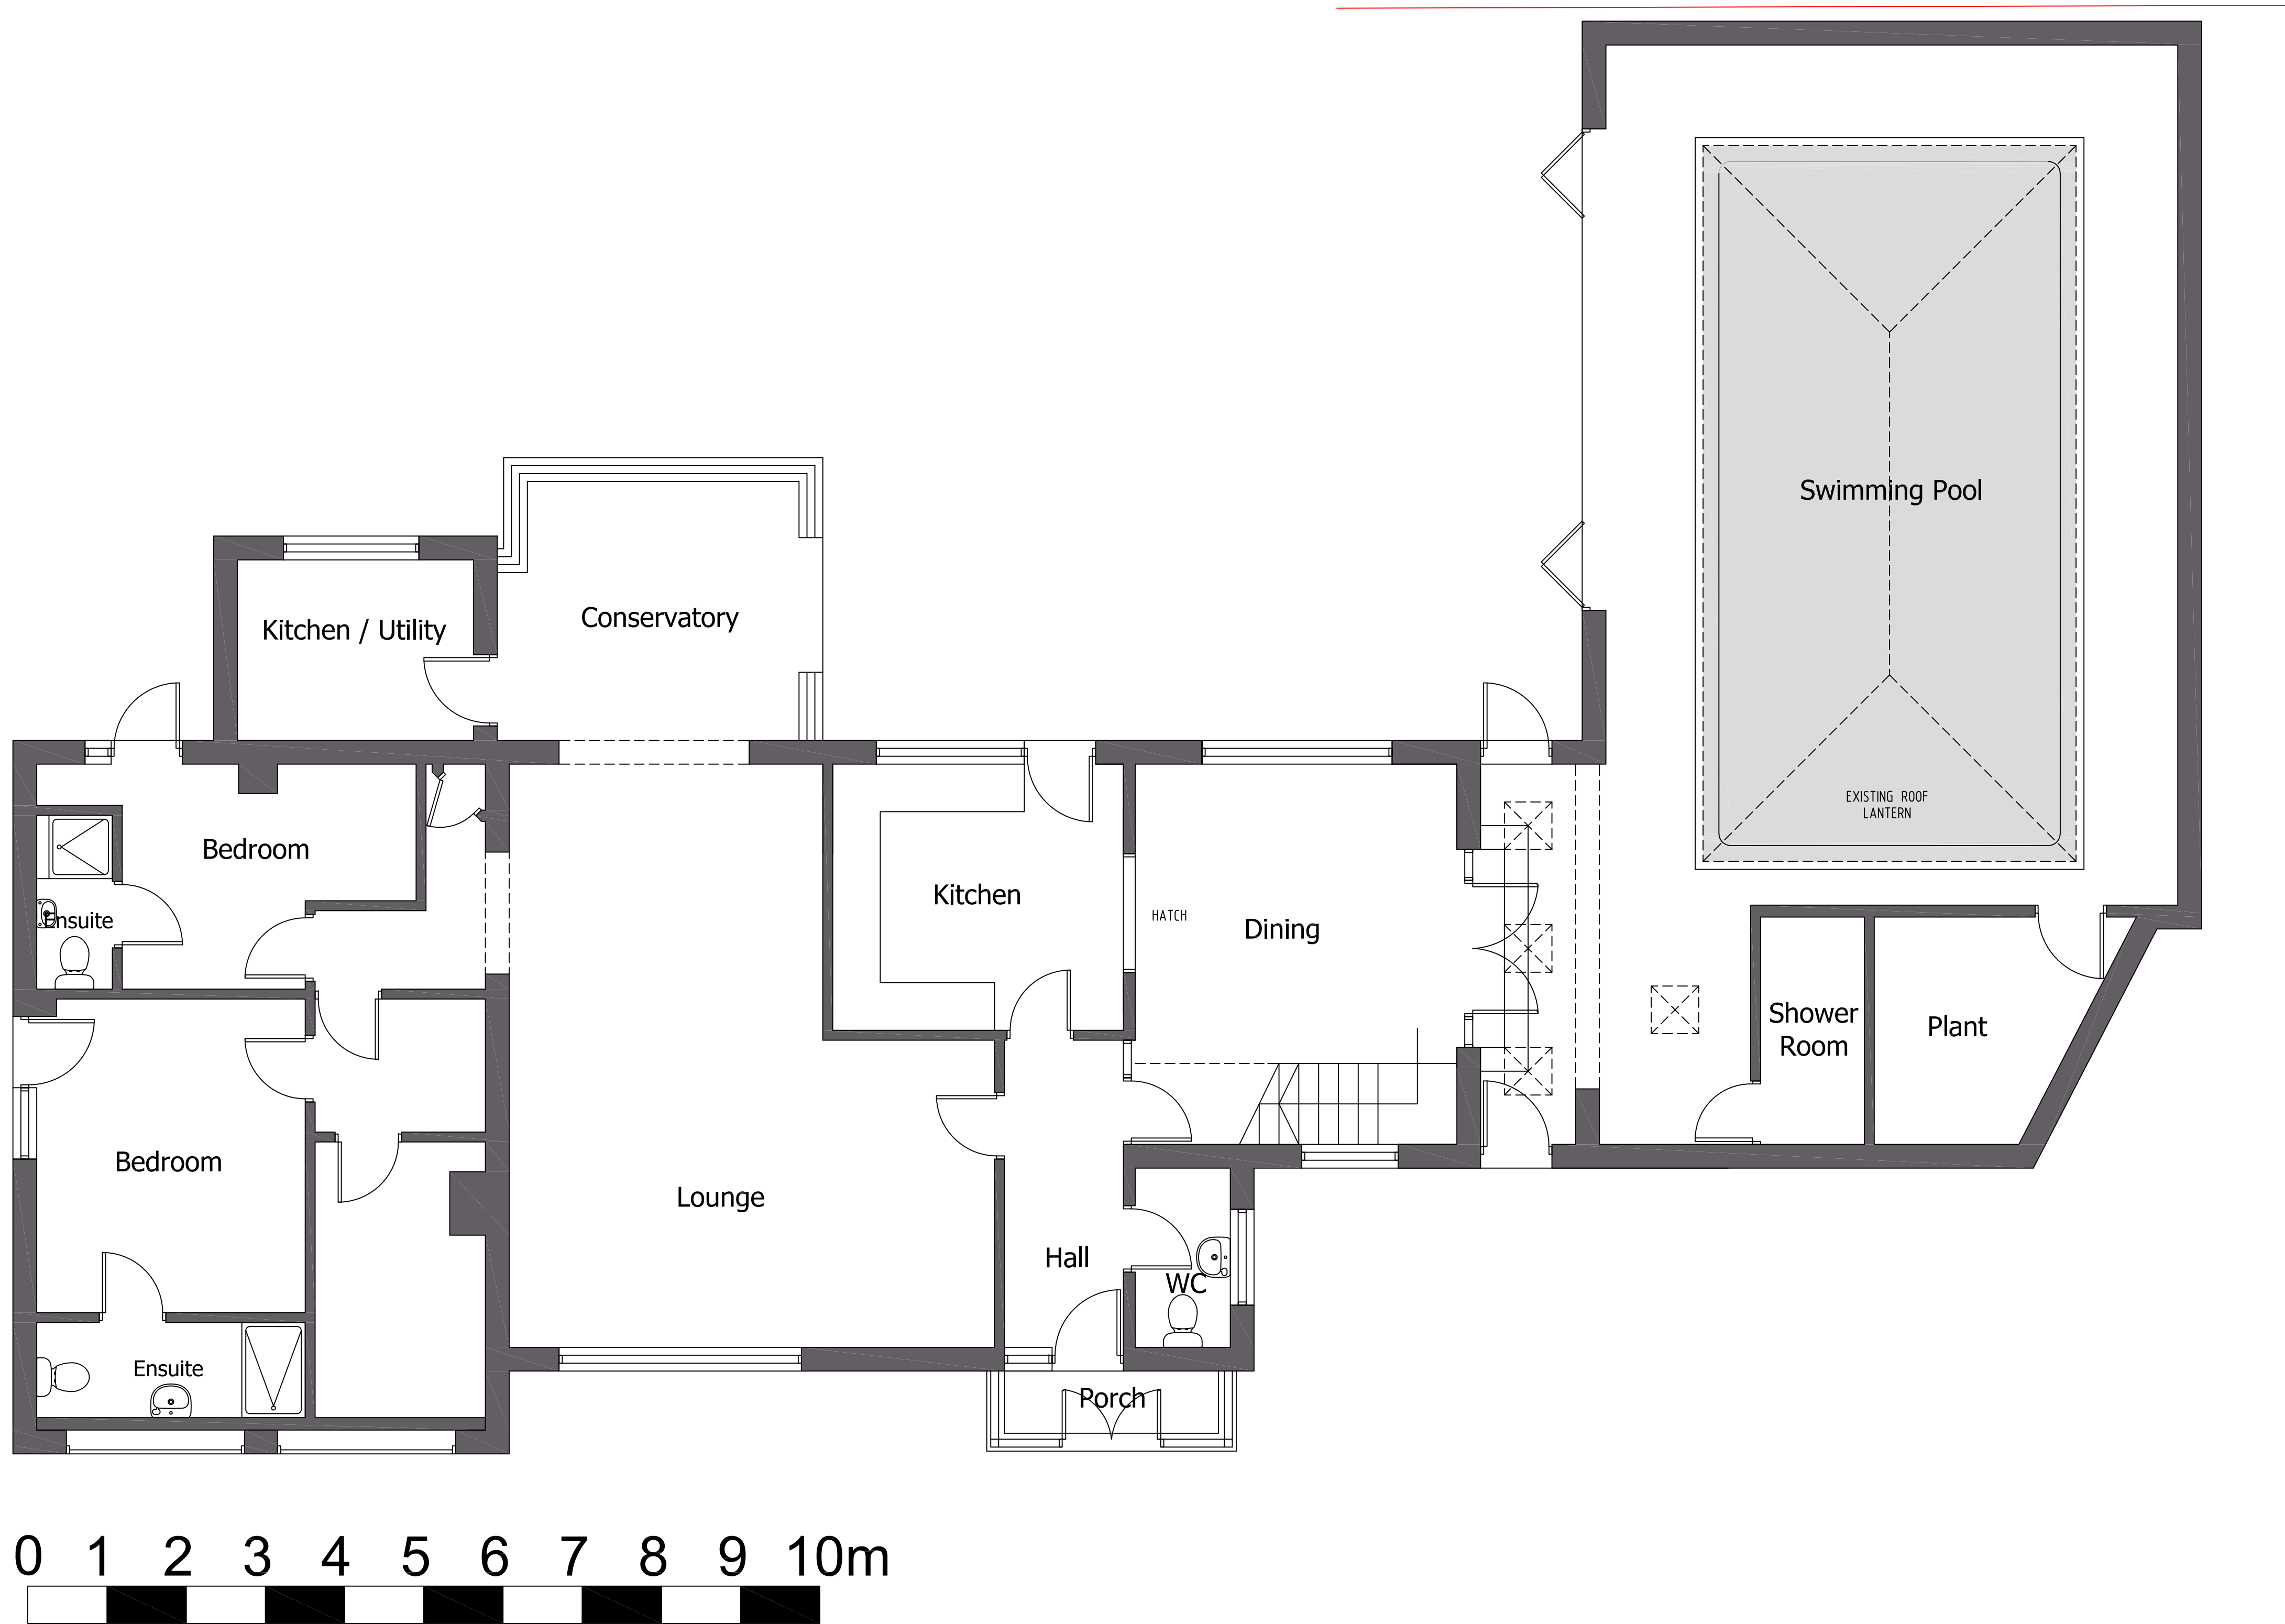

Existing Ground Floor 1:50

A	JULY 22	UPDATED TO PLANNERS REQUIREMENTS		
REV	DATE	AMENDMENT	BY	CHK

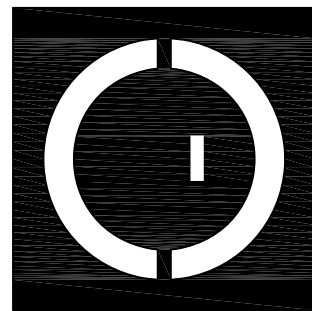


COWLEY DESIGN
www.cowleydesignarchitects.com

126 DE MONTFORT
WAY, COVENTRY, CV4
7DT

EXISTING GROUND
FLOOR PLAN


SCALE	1:50, @A1 1:100, @A3	DATE	JUNE 2022
JOB NO	CD_22_04		
DWG NO	001	REV	A

126 Demontfort Way, Coventry - Existing First Floor Plan

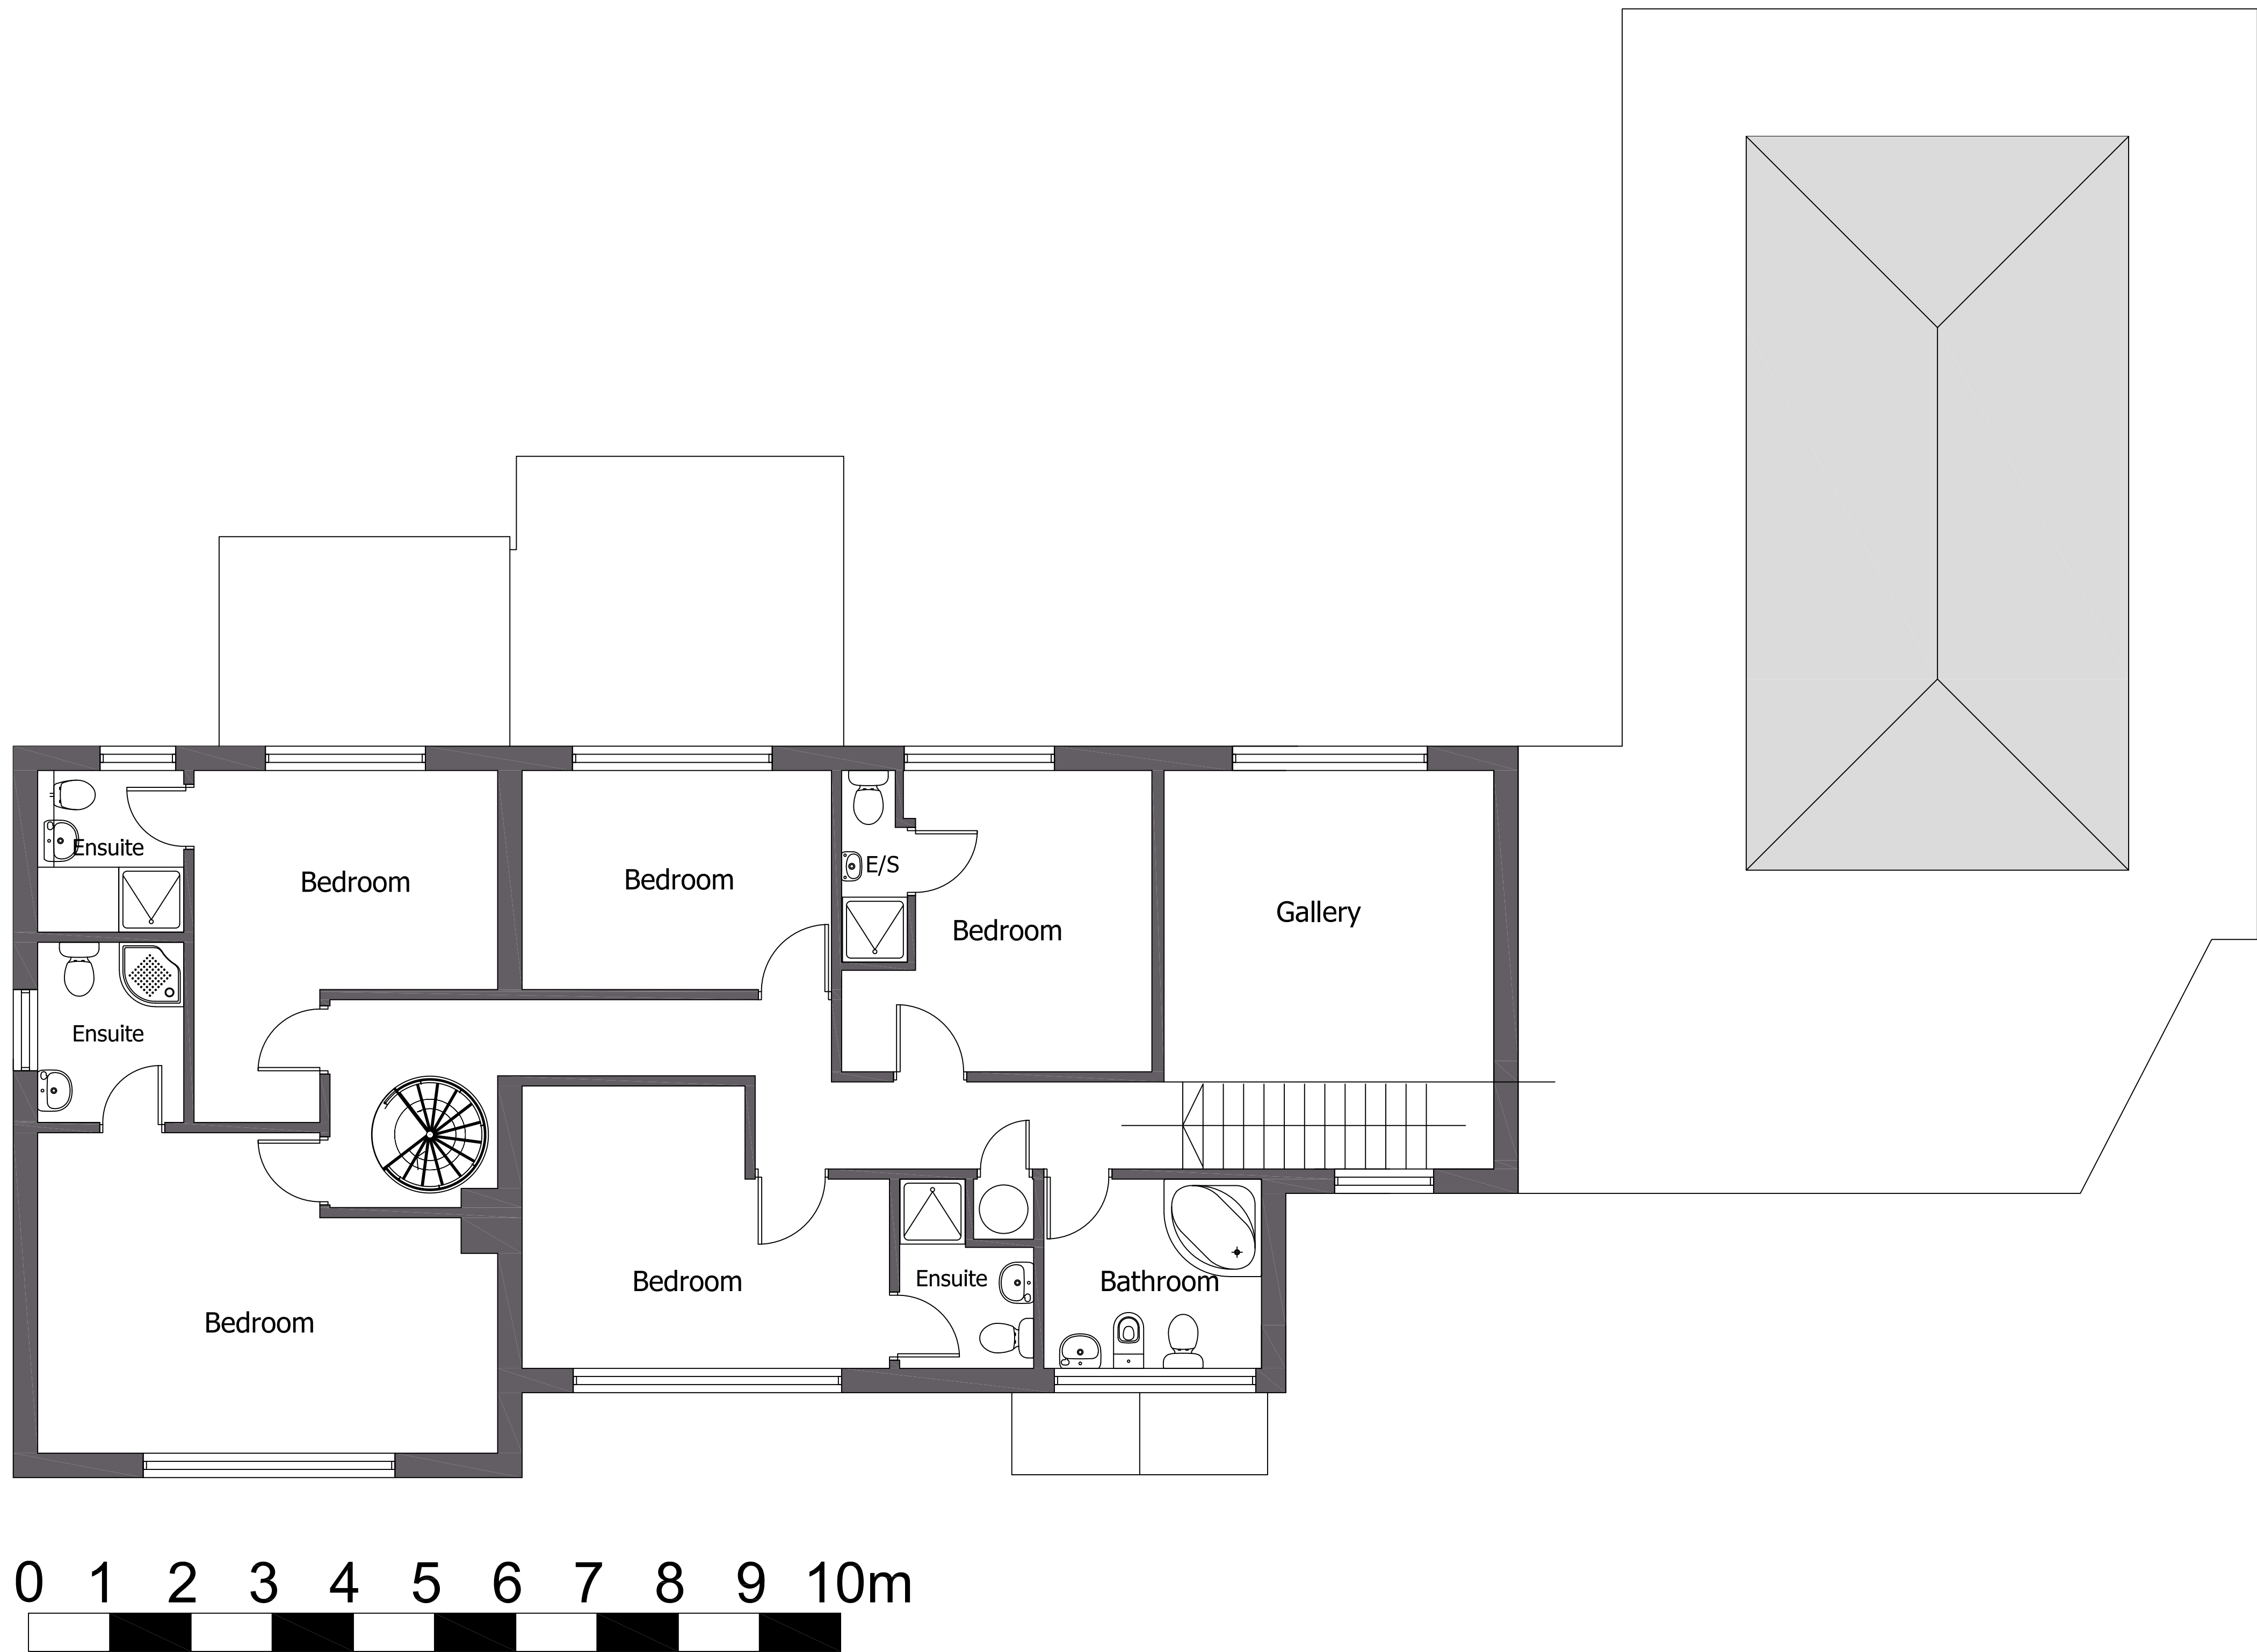

Existing First Floor 1:50

A	JULY 22	UPDATED TO PLANNERS REQUIREMENTS		
REV	DATE	AMENDMENT	BY	CHK

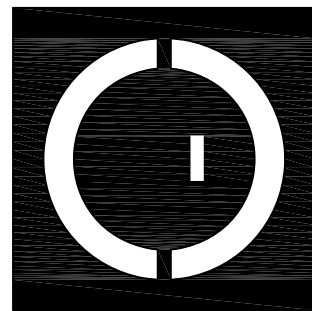



COWLEY DESIGN
www.cowleydesignarchitects.com

126 DE MONTFORT
WAY, COVENTRY, CV4
7DT

EXISTING FIRST FLOOR
PLAN


SCALE	1:50, @A1 1:100, @A3	DATE	JUNE 2022
JOB NO	CD_22_04		
DWG NO	002	REV	A

126 Demontfort Way, Coventry - Existing Second Floor Plan

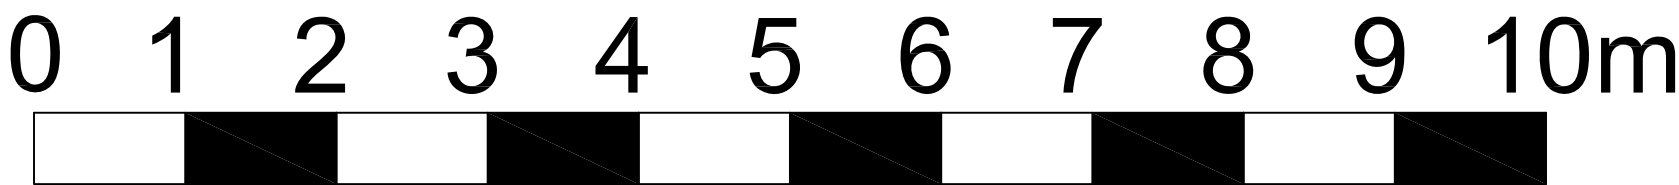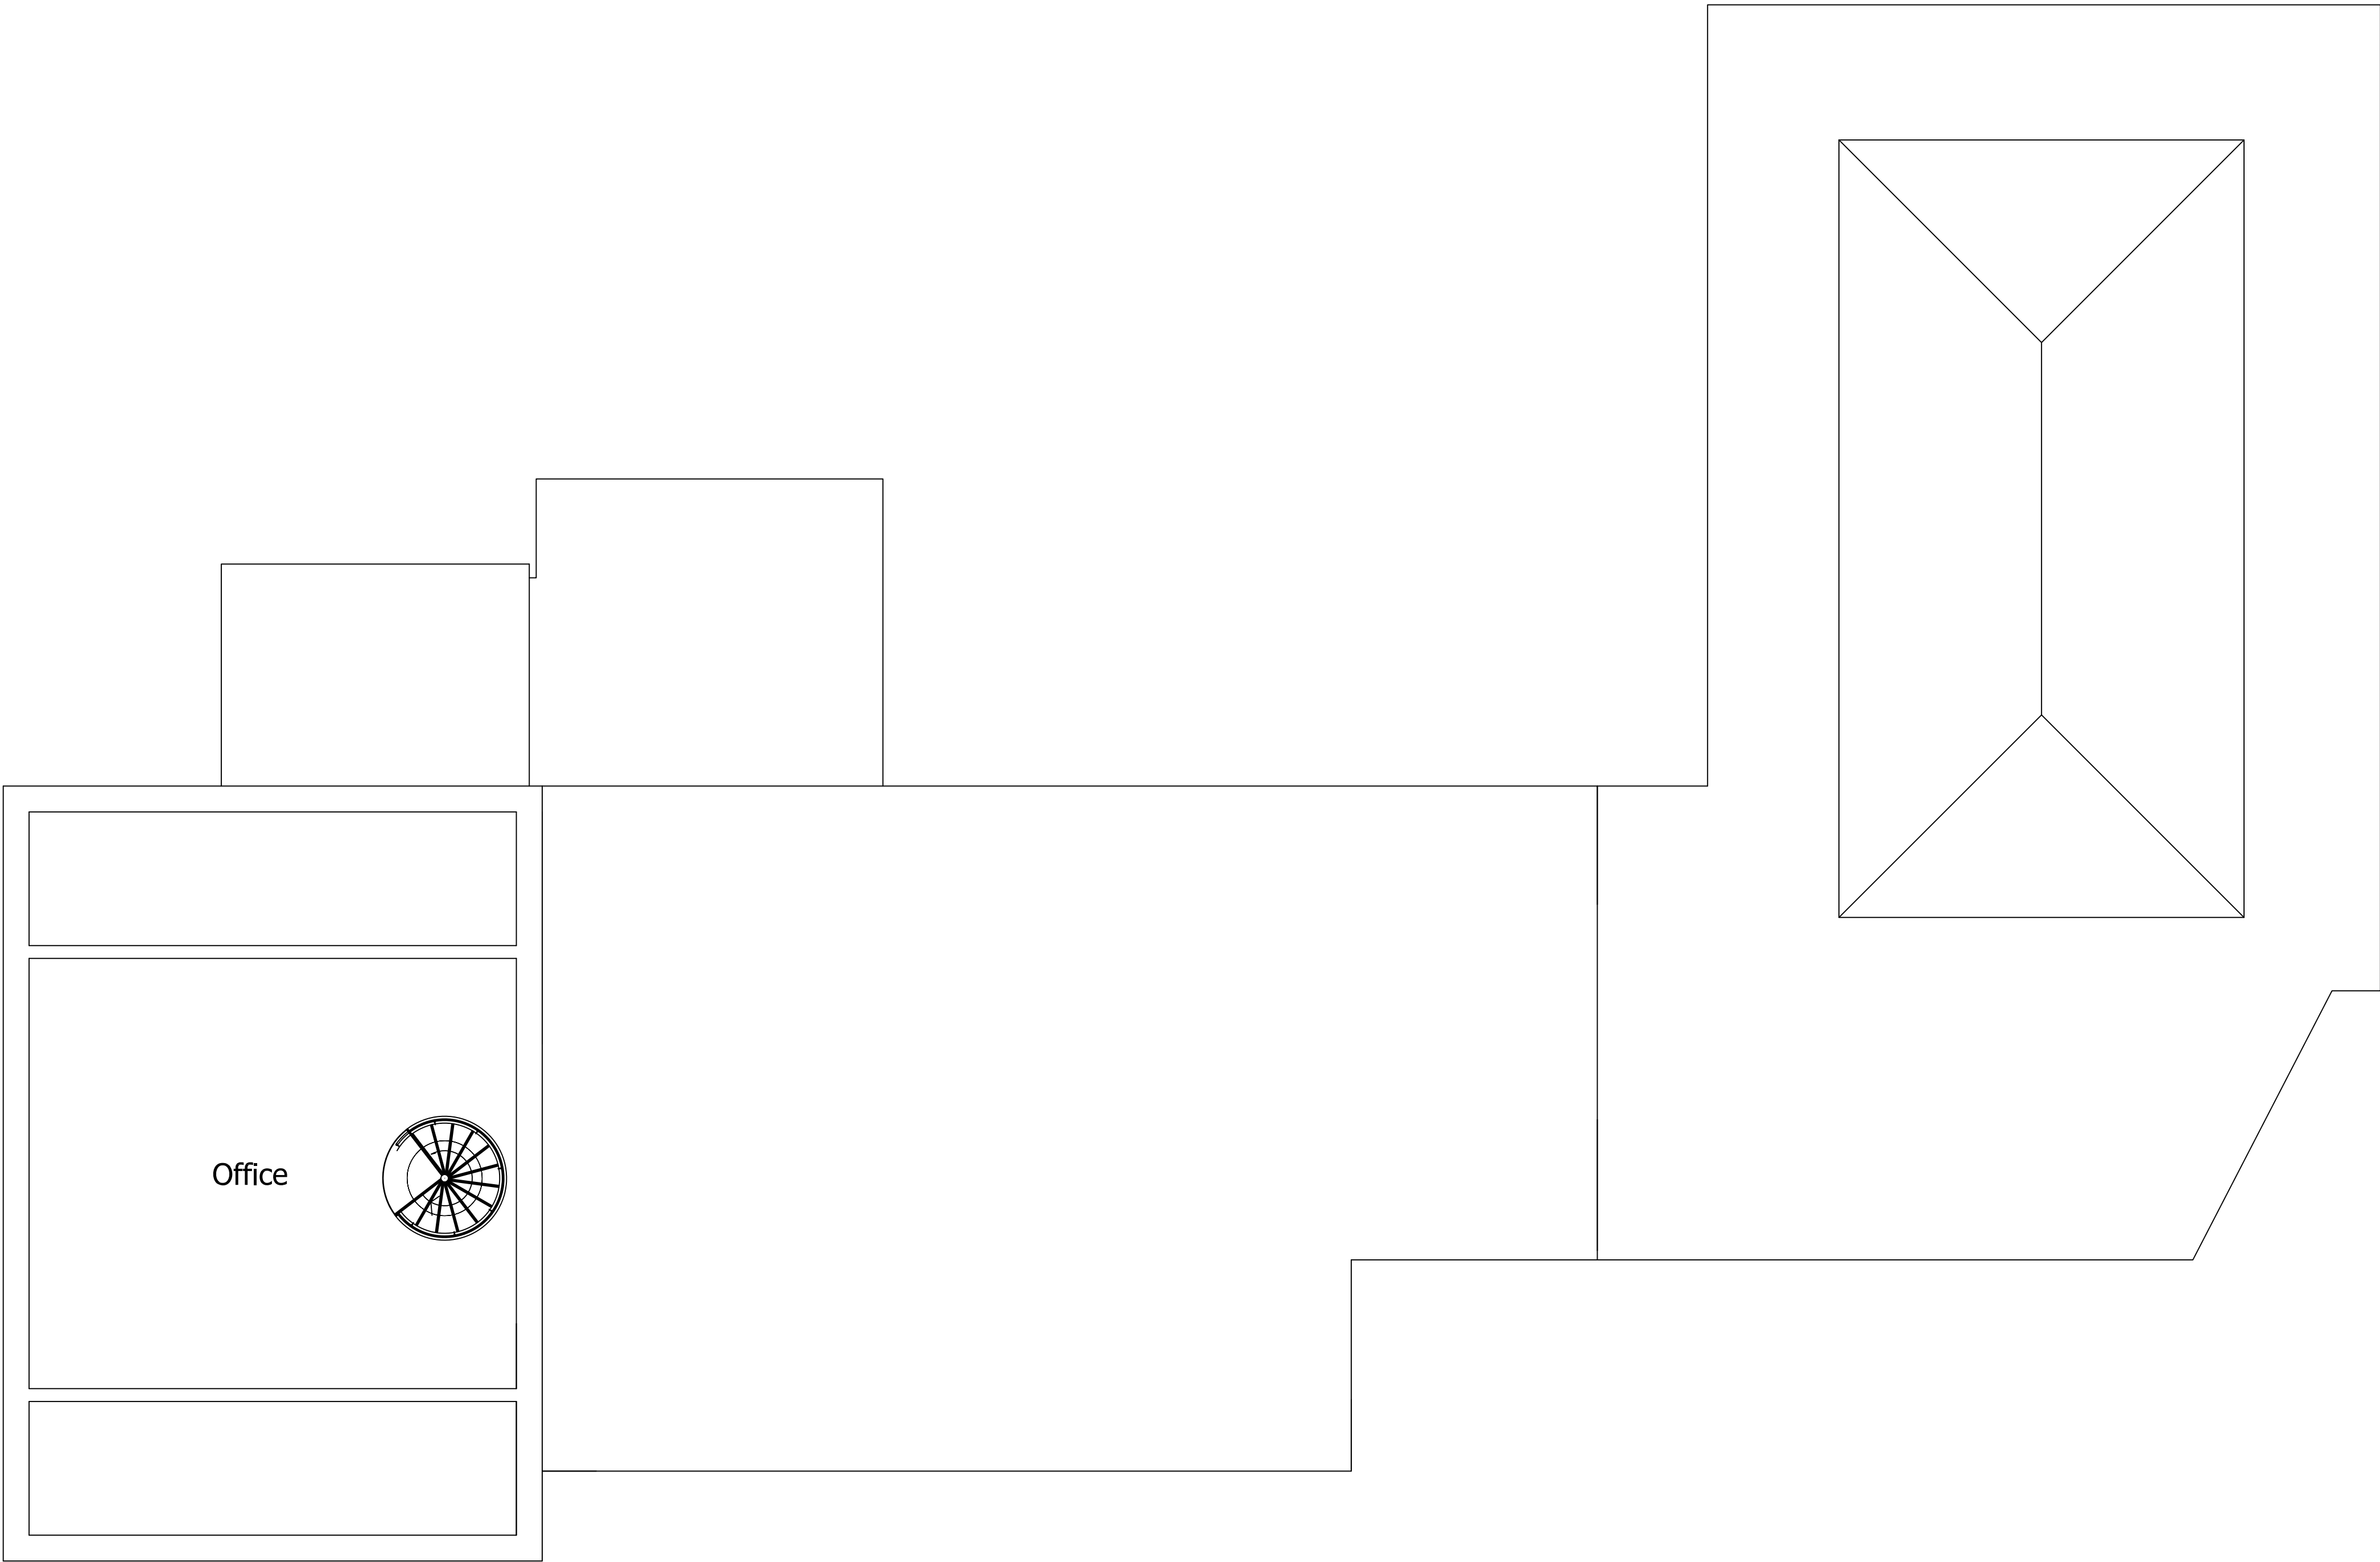

Existing Second Floor 1:50

A	JULY 22	UPDATED TO PLANNERS REQUIREMENTS		
REV	DATE	AMENDMENT	BY	CHK

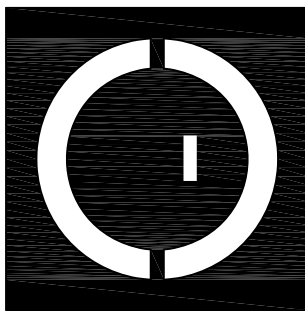


COWLEY DESIGN
www.cowleydesignarchitects.com

126 DE MONTFORT
WAY, COVENTRY, CV4
7DT


EXISTING SECOND
FLOOR PLAN

SCALE	1:50, @A1 1:100, @A3	DATE	JUNE 2022
JOB NO	CD_22_04		
DWG NO	003	REV	A

126 Demontfort Way, Coventry - Site Plans

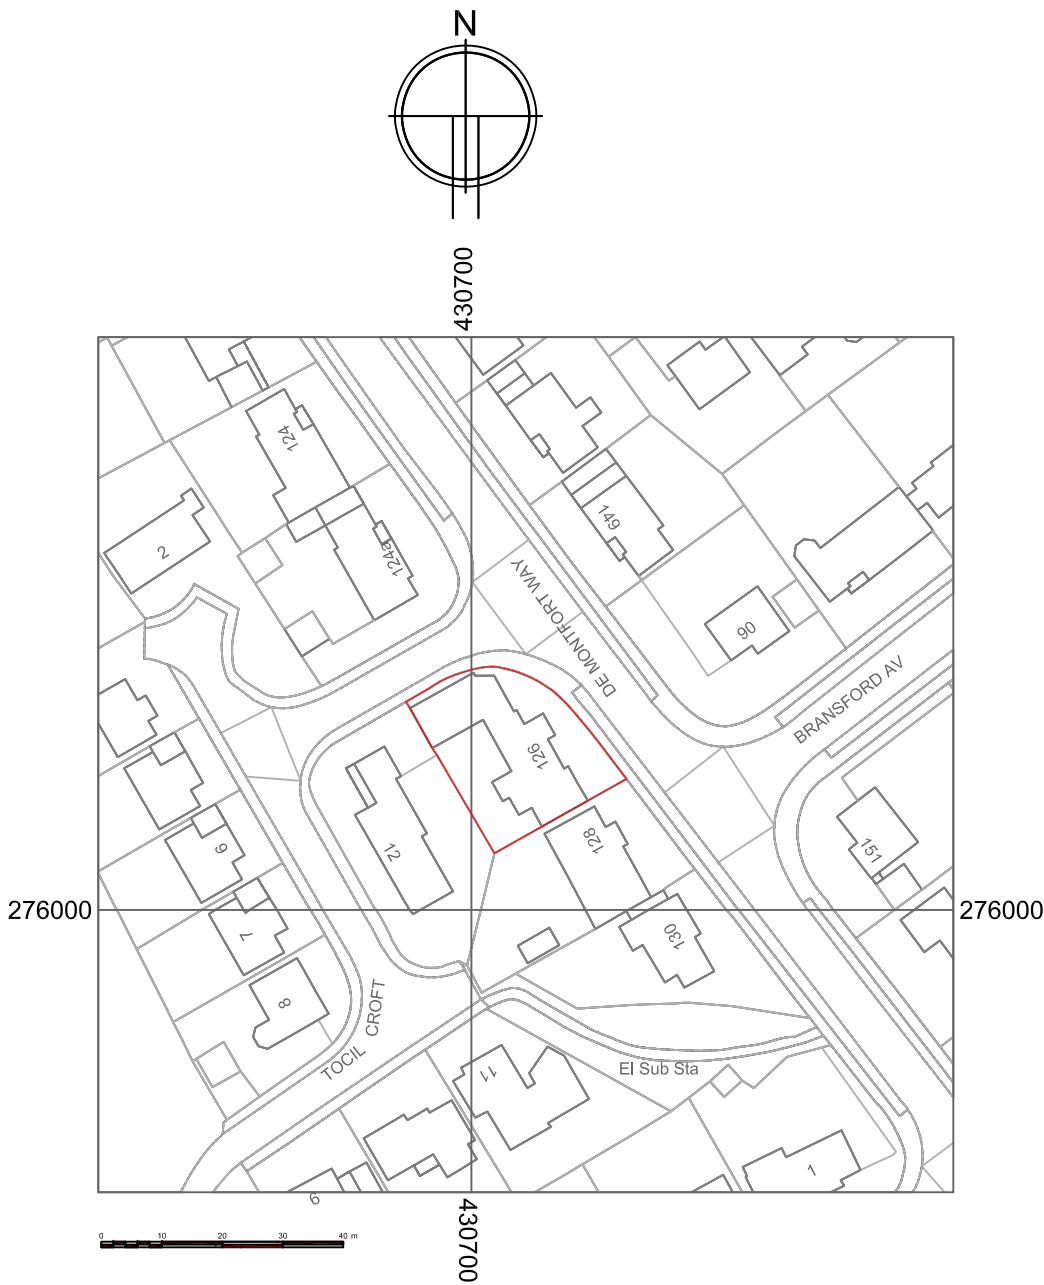

A		JULY 22	UPDATED TO PLANNERS REQUIREMENTS	
REV	DATE	AMENDMENT		BY CHK

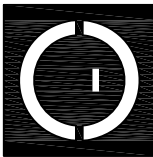



COWLEY DESIGN
www.cowleydesignarchitects.com

126 DE MONTFORT
WAY, COVENTRY, CV4
7DT

SITE PLANS

SCALE	1:50, @A1 1:100, @A3	DATE	JUNE 2022
JOB NO	CD_22_04		
DWG NO	004	REV	A


126 Demontfort Way, Coventry - Existing Elevations

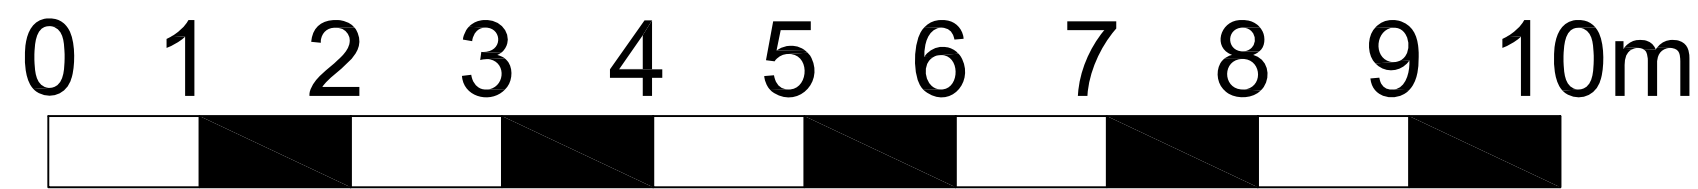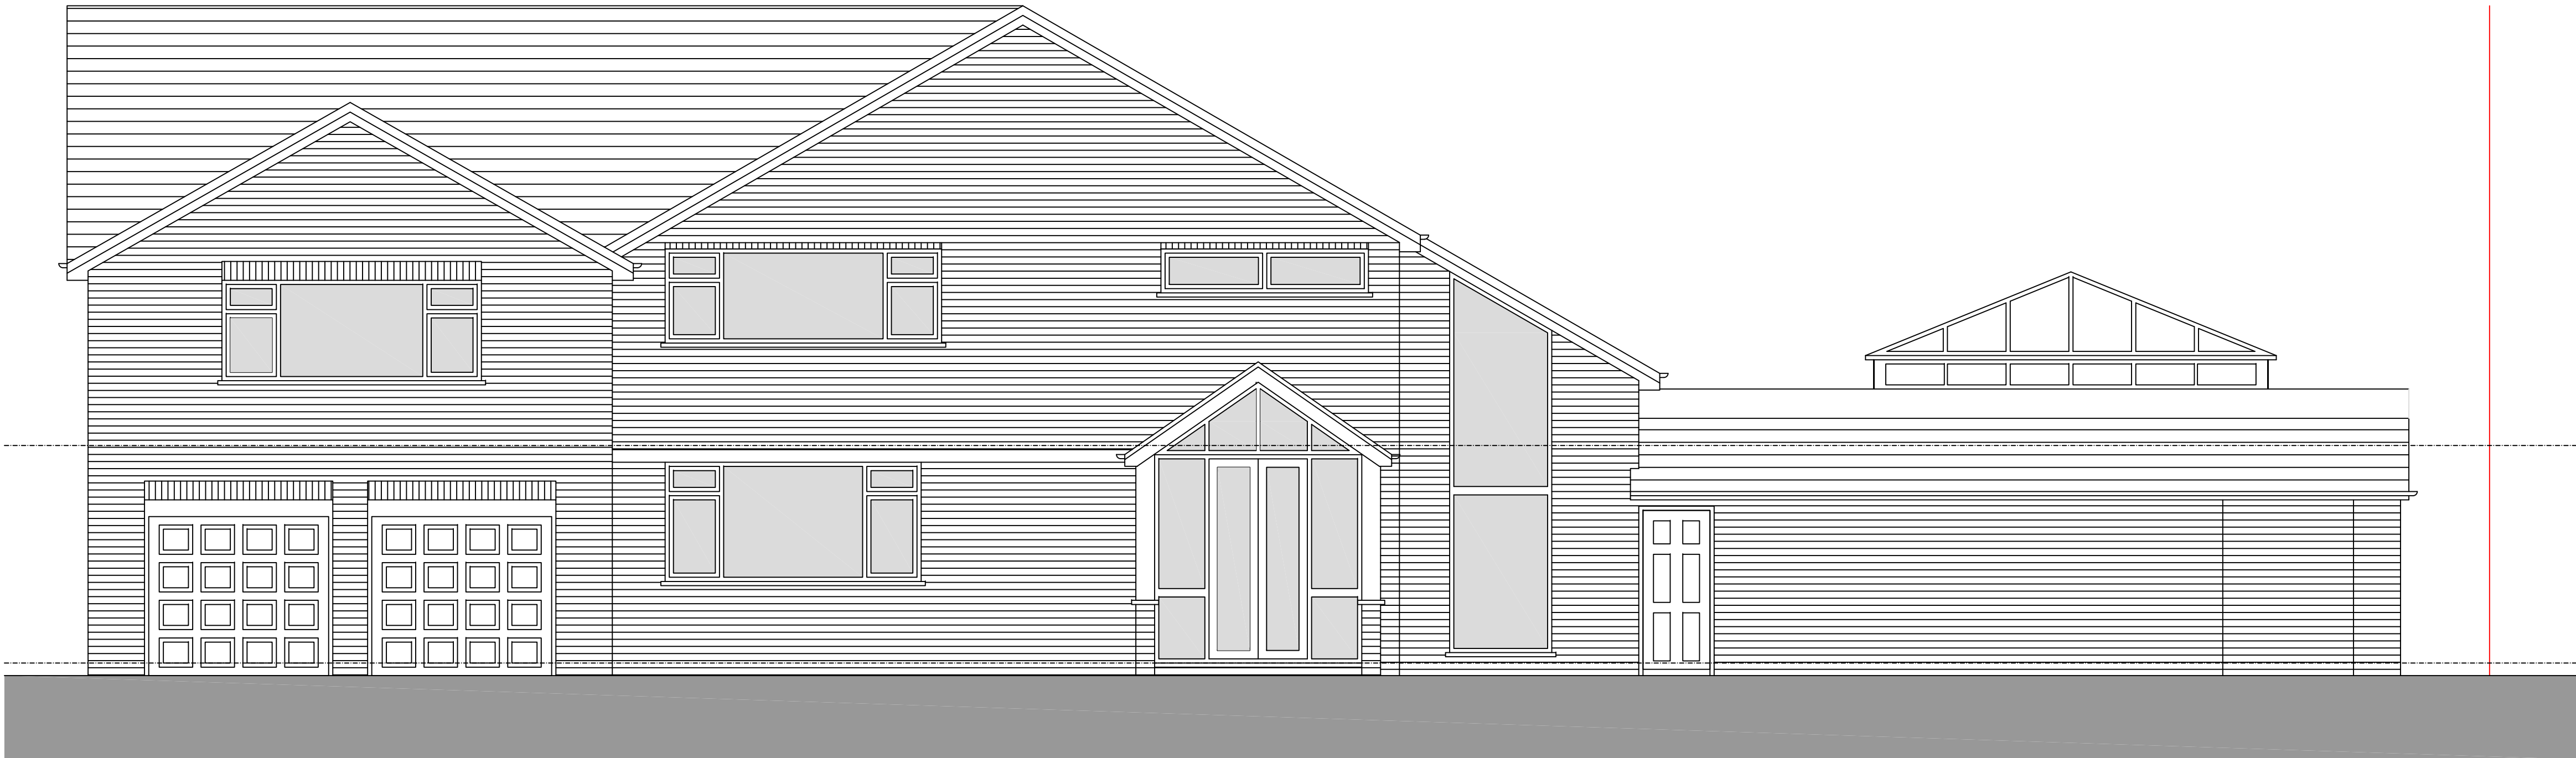

Front Elevation 1:50

A JULY 22 UPDATED TO PLANNERS REQUIREMENTS

REV	DATE	AMENDMENT	BY	CHK
-----	------	-----------	----	-----

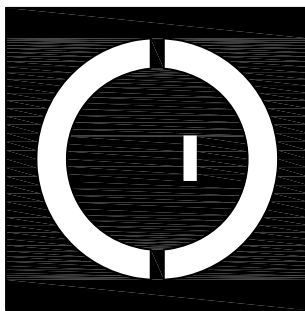

COWLEY DESIGN
www.cowleydesignarchitects.com


126 DE MONTFORT
WAY, COVENTRY, CV4
7DT

EXISTING ELEVATIONS


Side Elevation 1:50

SCALE	1:50, @A1 1:100, @A3	DATE	JUNE 2022
JOB NO	CD_22_04		
DWG NO	005	REV	A

126 Demontfort Way, Coventry - Existing Elevations

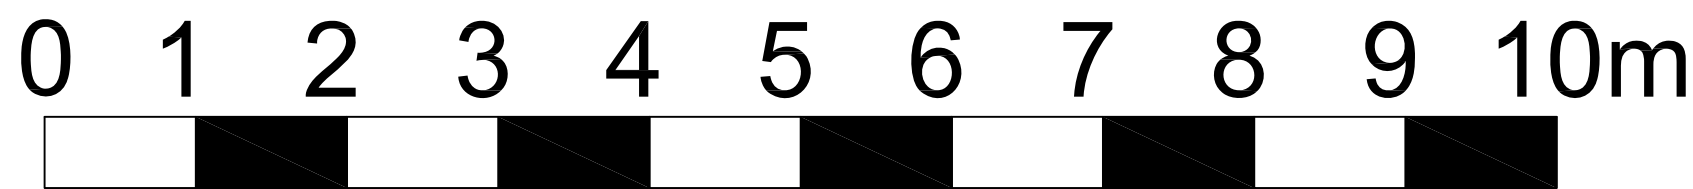


Rear Elevation 1:50

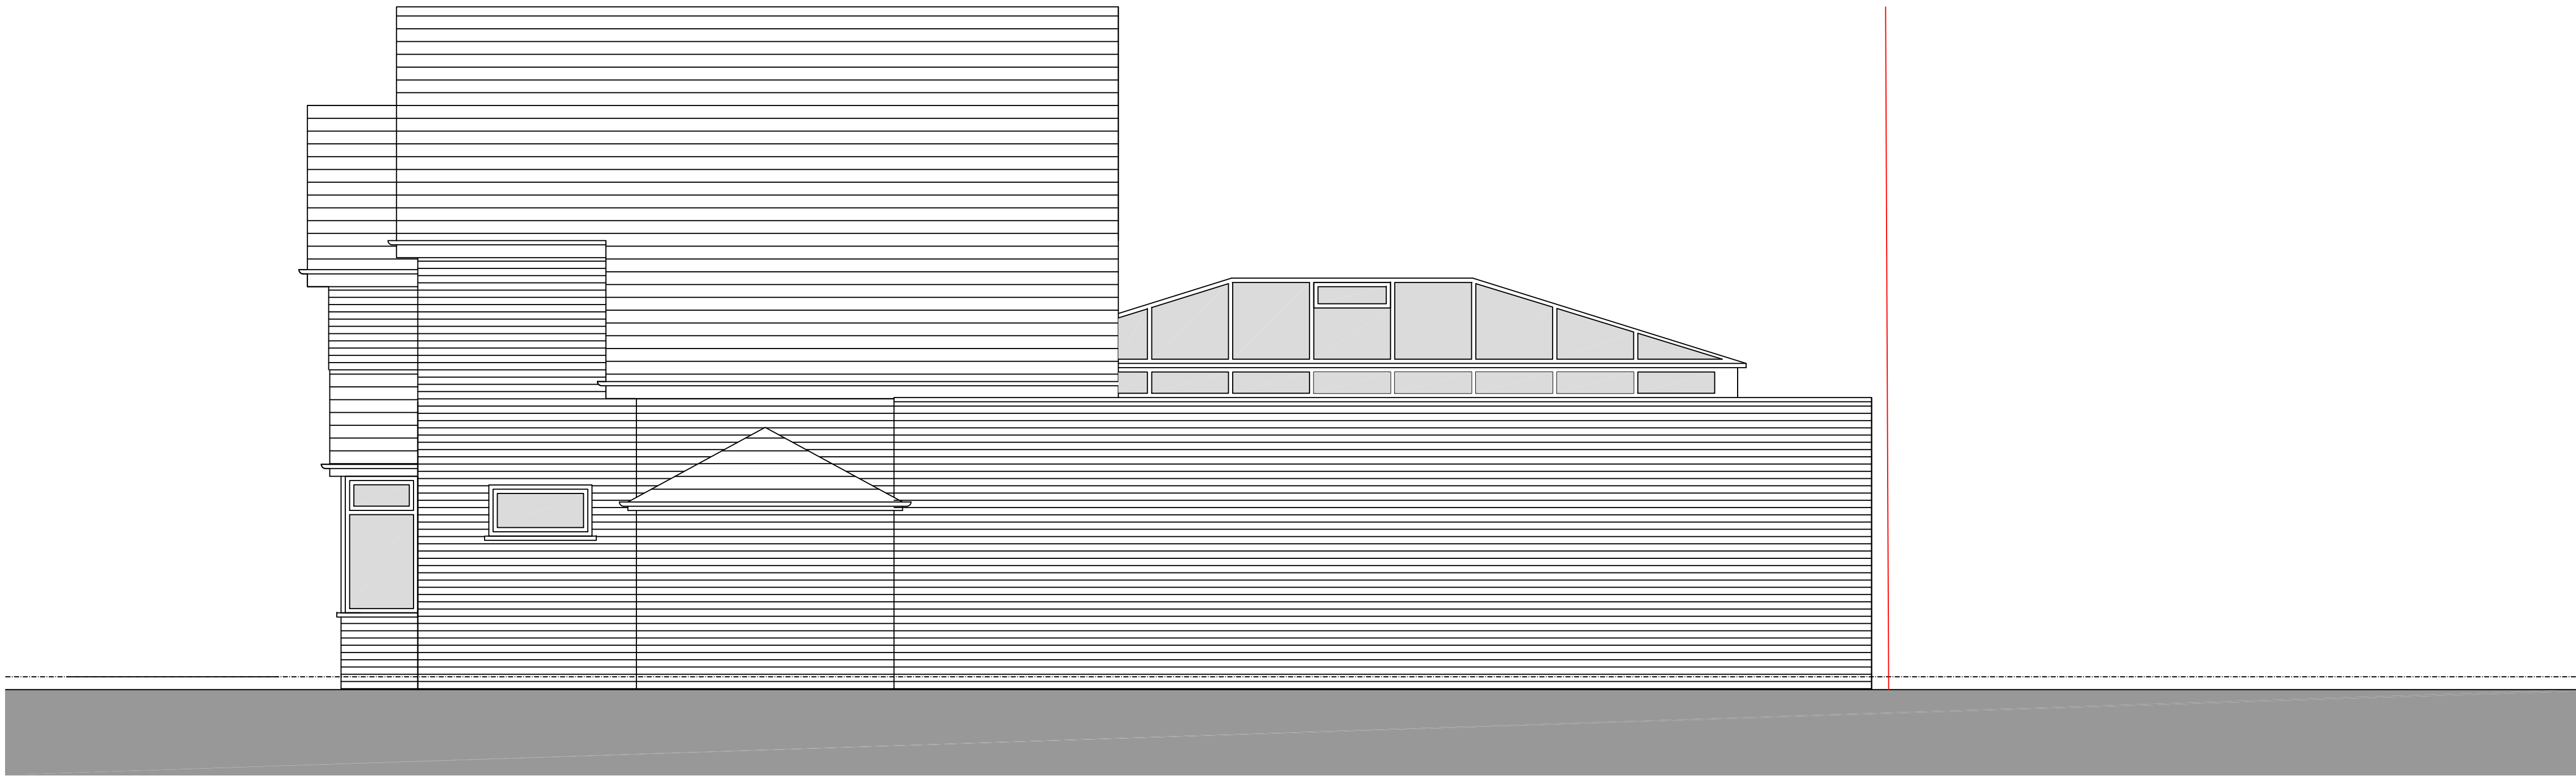

Side Elevation 1:50

A JULY 22 UPDATED TO PLANNERS REQUIREMENTS

REV	DATE	AMENDMENT	BY	CHK

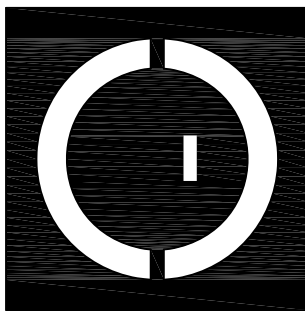


COWLEY DESIGN
www.cowleydesignarchitects.com

126 DE MONTFORT
WAY, COVENTRY, CV4
7DT

EXISTING ELEVATIONS


SCALE	1:50, @A1 1:100, @A3	DATE	JUNE 2022
JOB NO	CD_22_04		
DWG NO	006	REV	A

126 Demontfort Way, Coventry - Proposed Ground Floor Plan

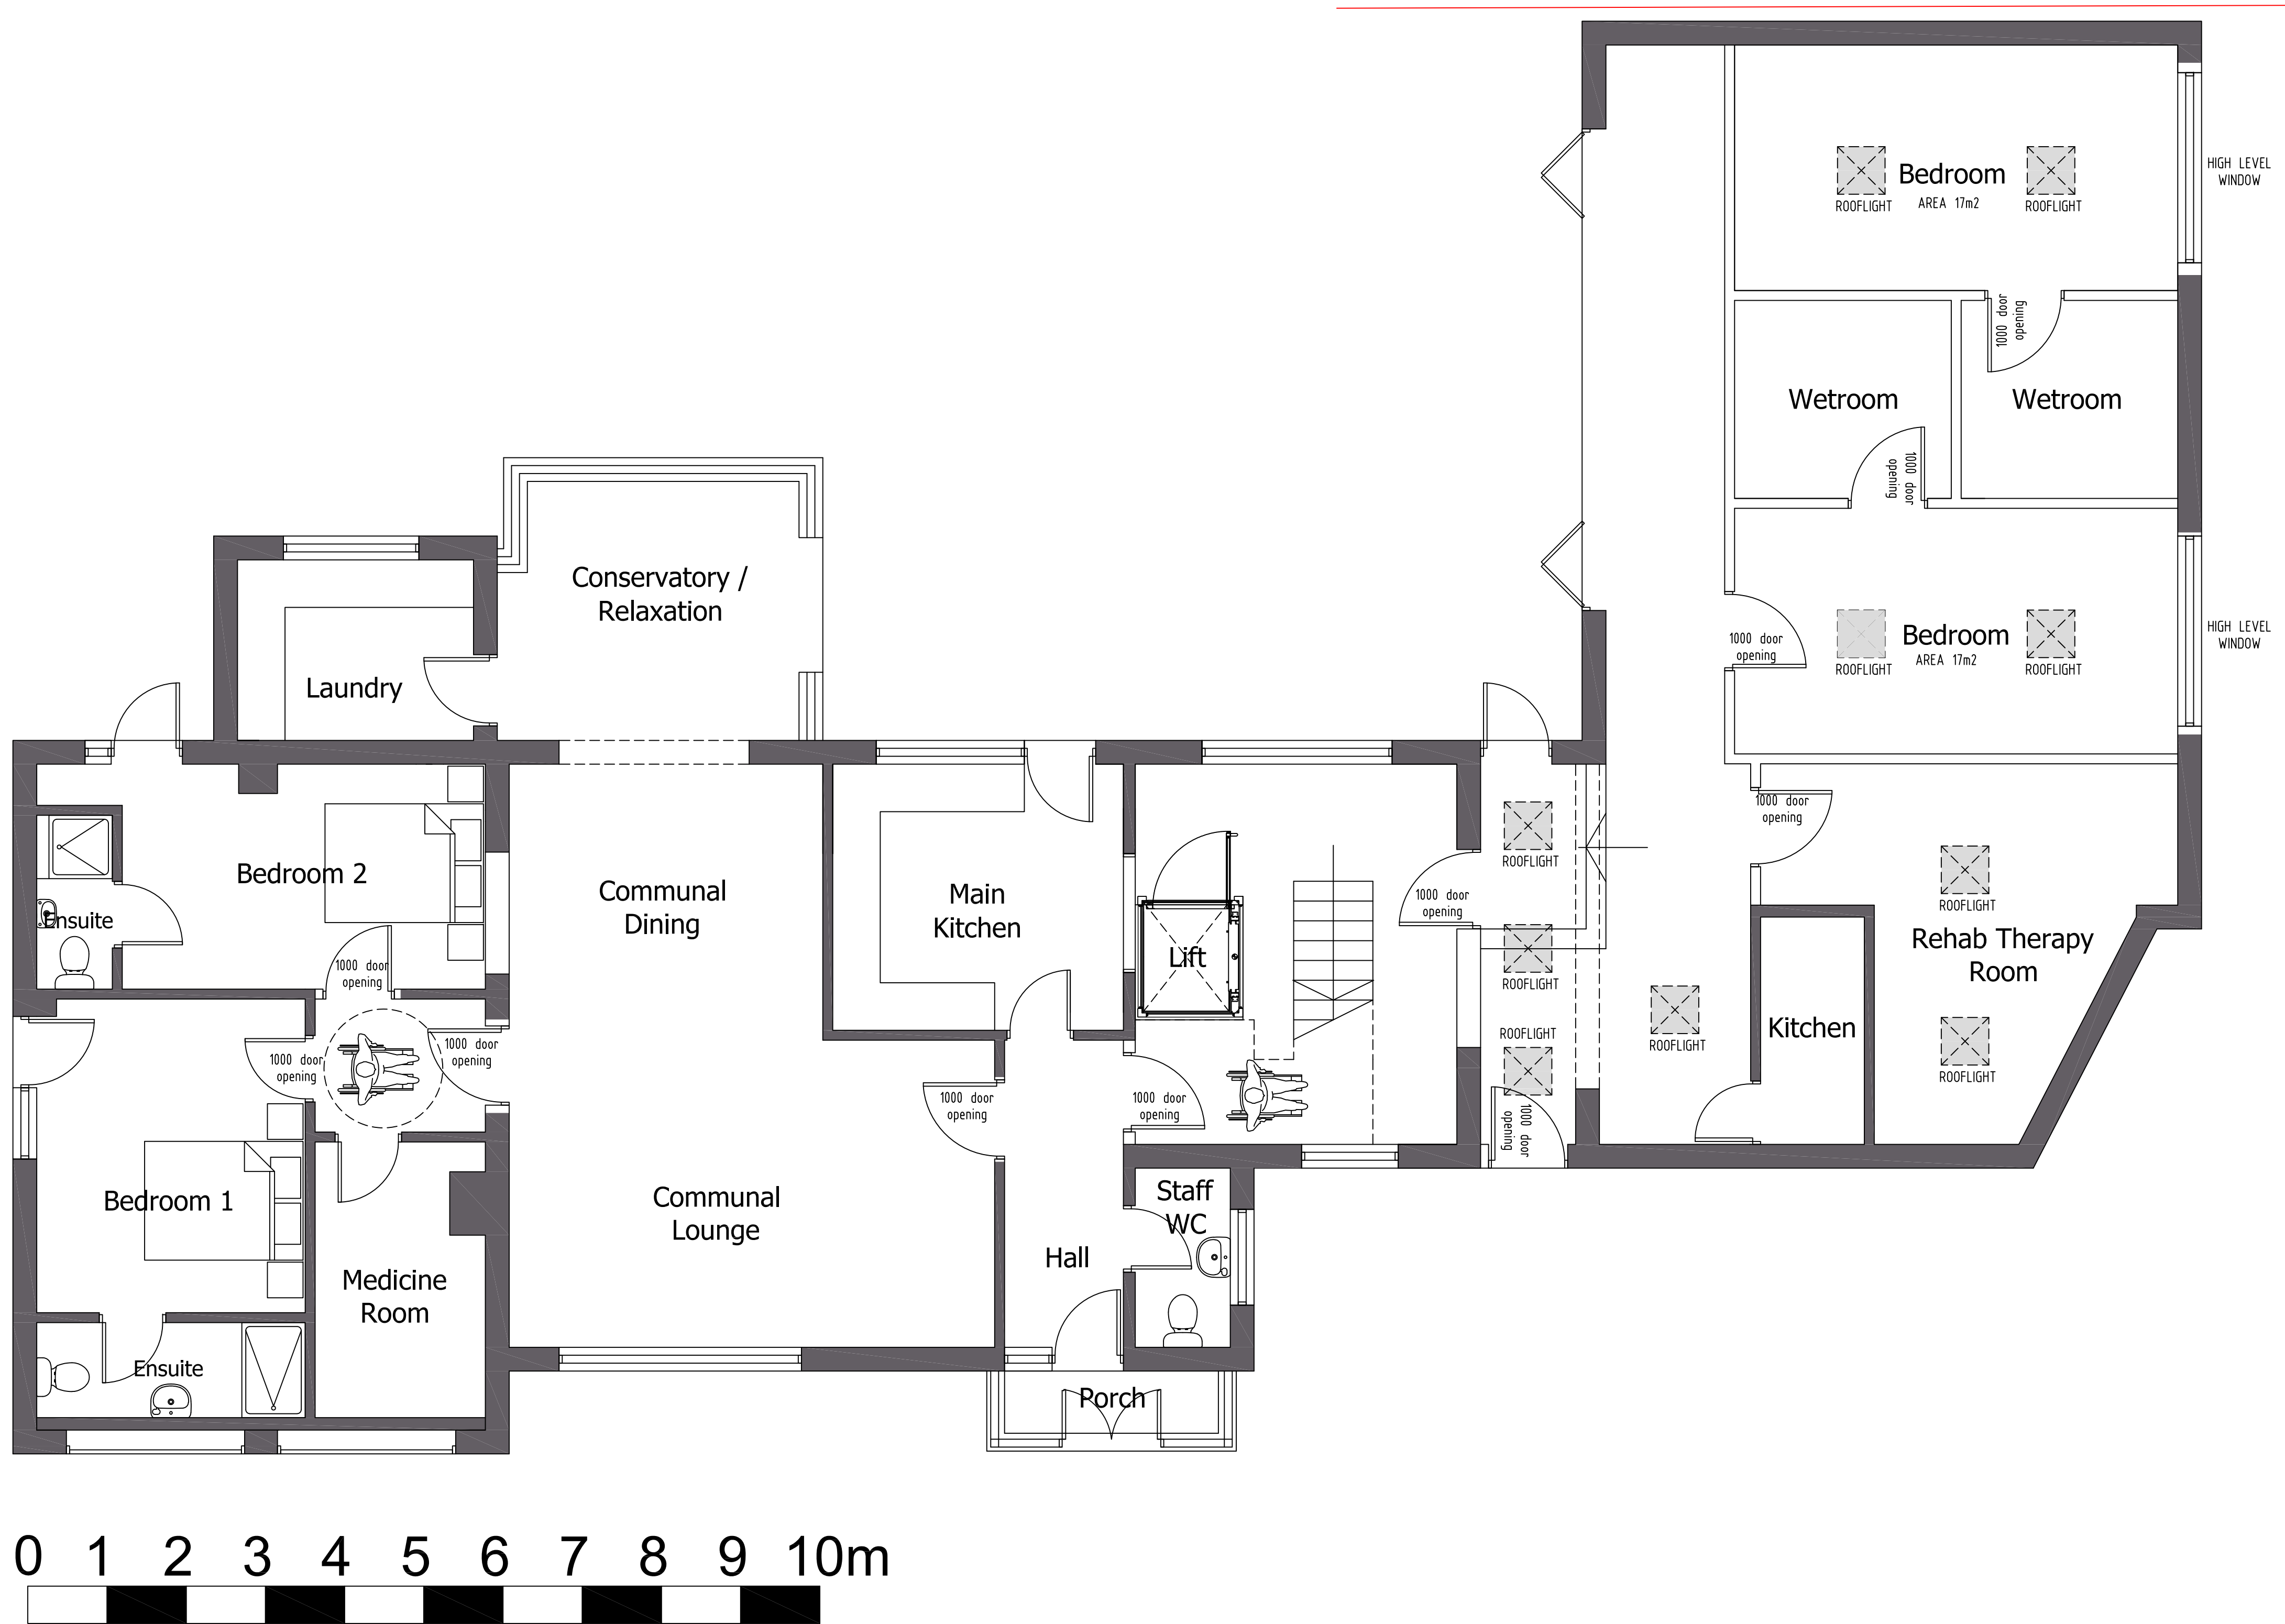

Proposed Ground Floor 1:50

A	JULY 22	UPDATED TO PLANNERS REQUIREMENTS		
REV	DATE	AMENDMENT	BY	CHK

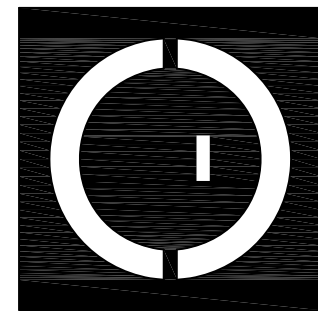


COWLEY DESIGN
www.cowleydesignarchitects.com

126 DE MONTFORT
WAY, COVENTRY, CV4
7DT

PROPOSED GROUND
FLOOR PLAN


SCALE	1:50, @A1 1:100, @A3	DATE	JUNE 2022
JOB NO	CD_22_04		
DWG NO	10	REV	A

126 Demontfort Way, Coventry - Proposed First Floor Plan

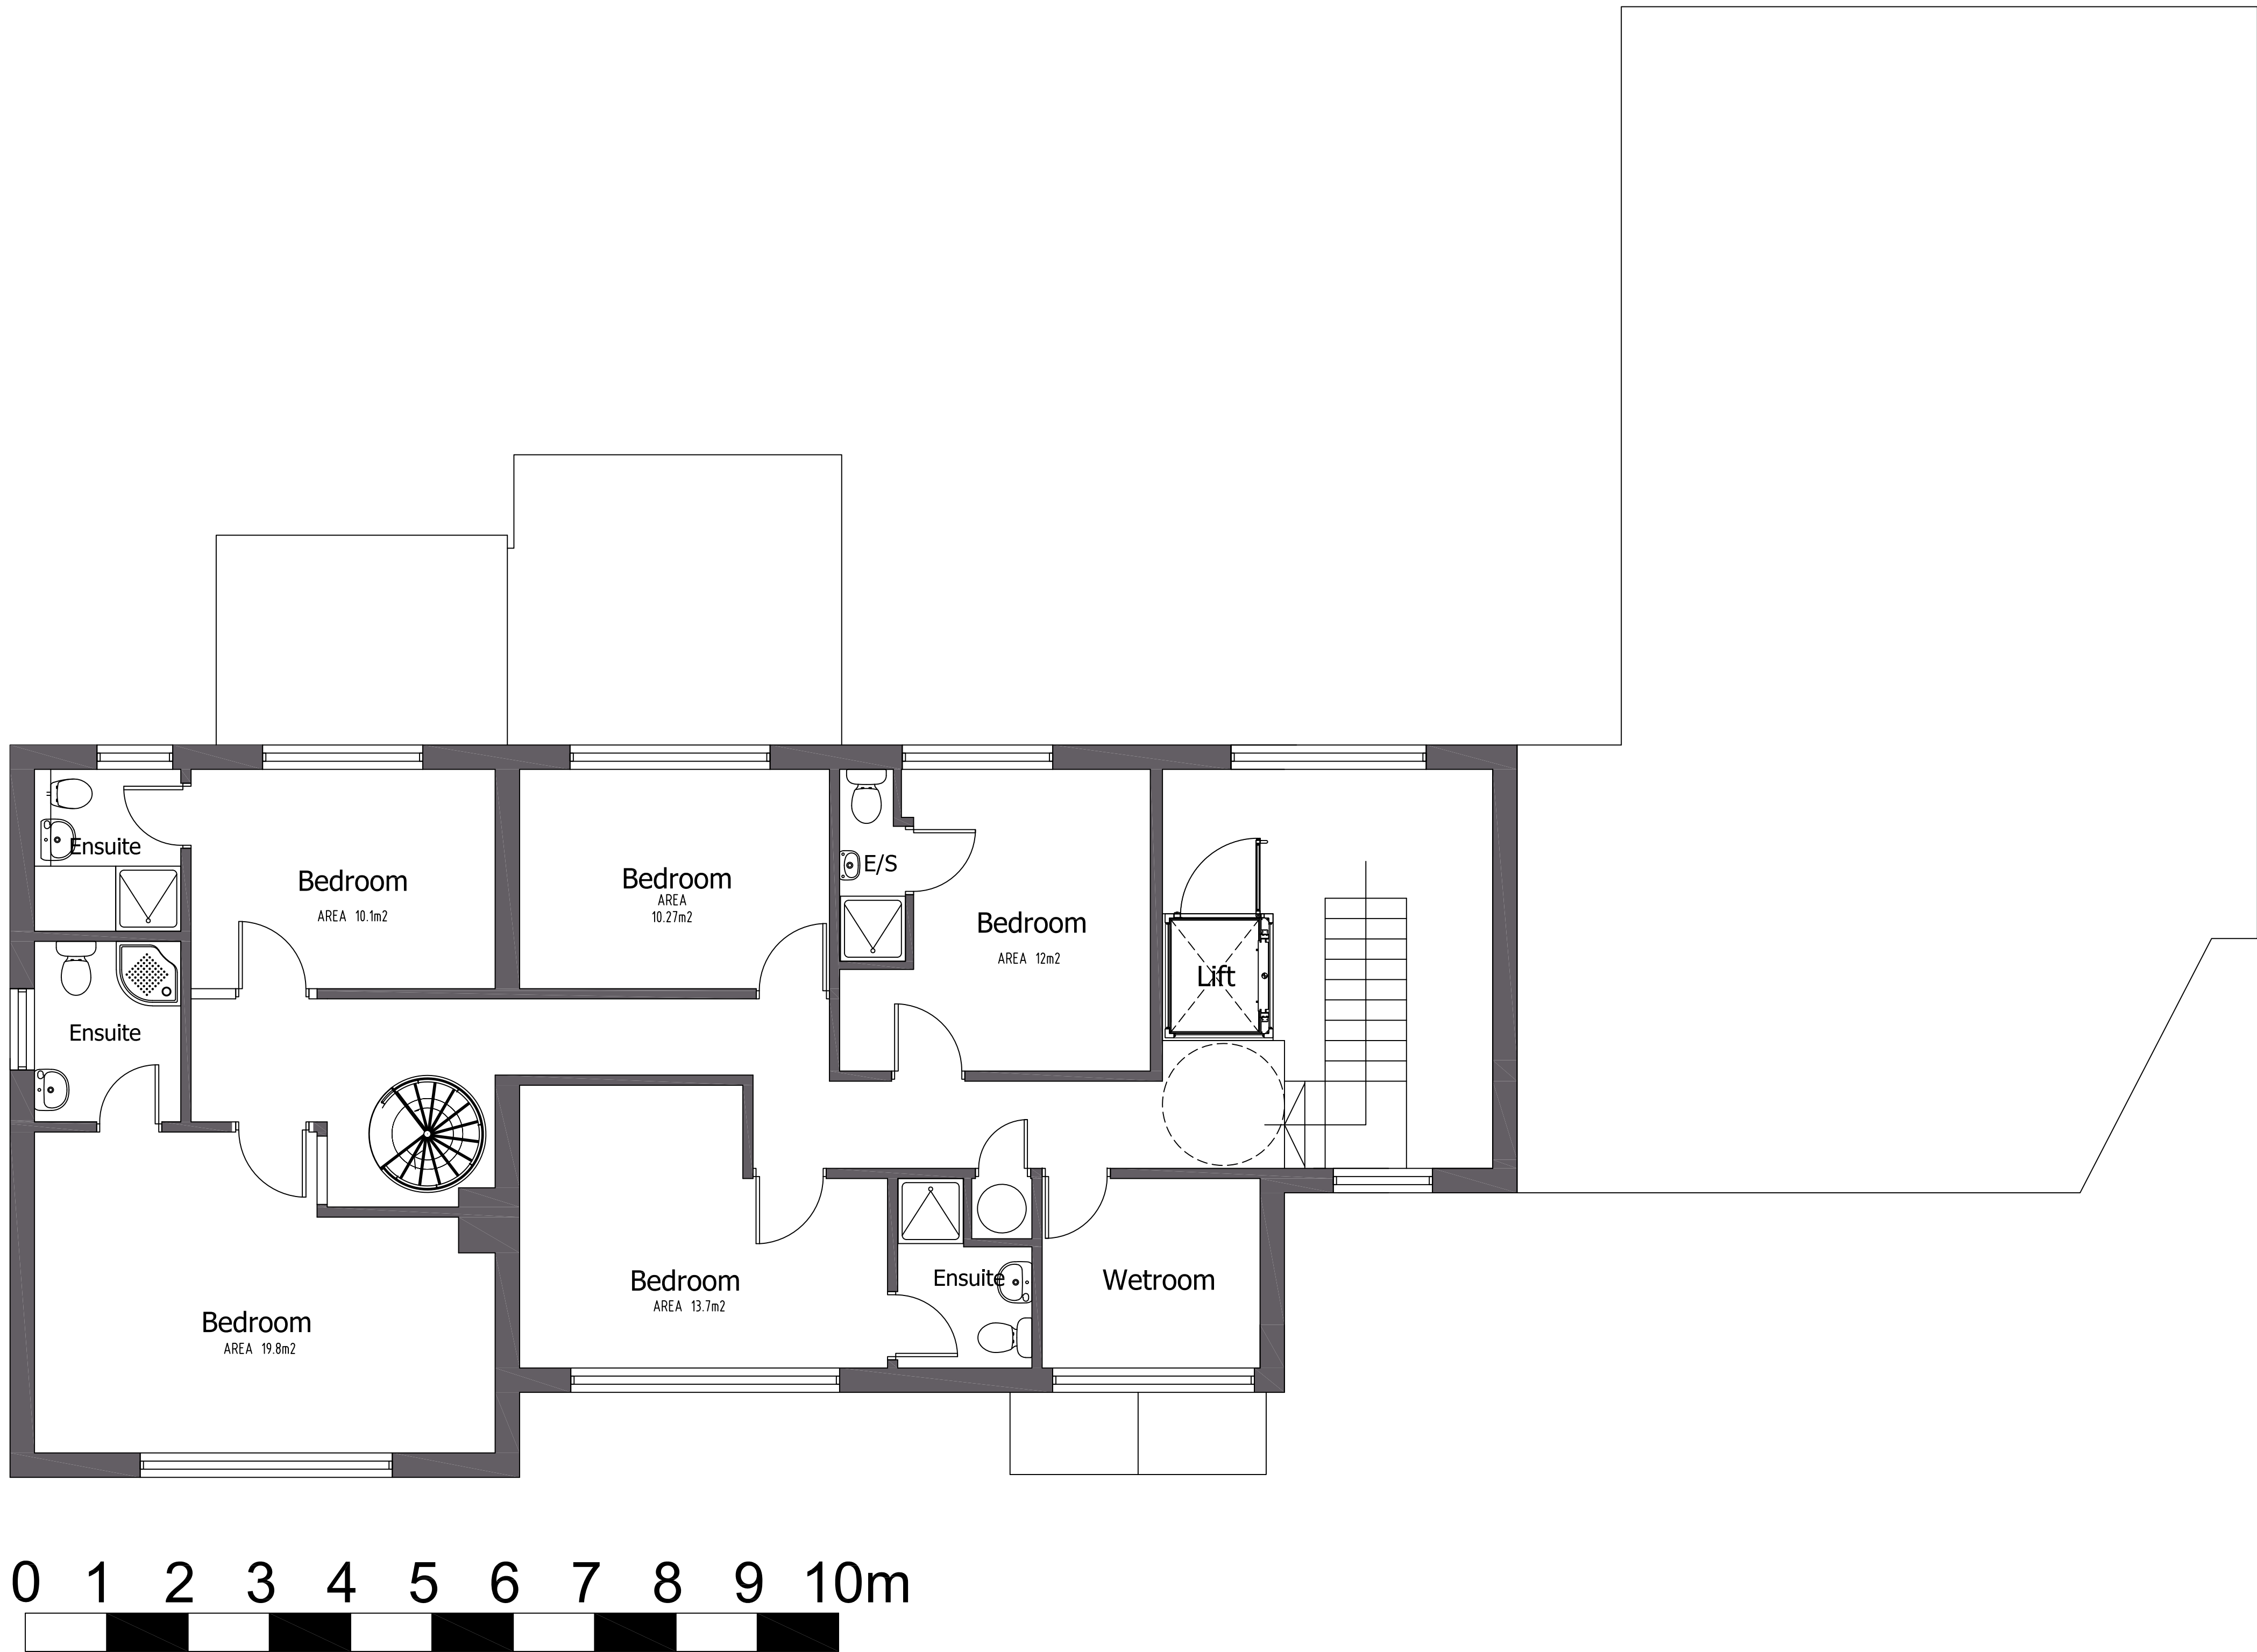

Proposed First Floor 1:50

A	JULY 22	UPDATED TO PLANNERS REQUIREMENTS		
REV	DATE	AMENDMENT	BY	CHK

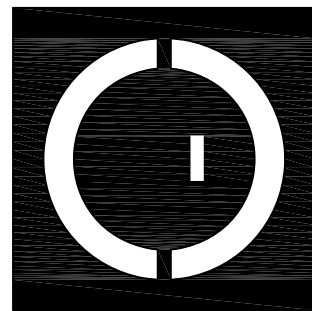


COWLEY DESIGN
www.cowleydesignarchitects.com

126 DE MONTFORT
WAY, COVENTRY, CV4
7DT


PROPOSED FIRST
FLOOR PLAN

SCALE	1:50, @A1 1:100, @A3	DATE	JUNE 2022
JOB NO	CD_22_04		
DWG NO	11	REV	A

126 Demontfort Way, Coventry - Proposed Second Floor Plan

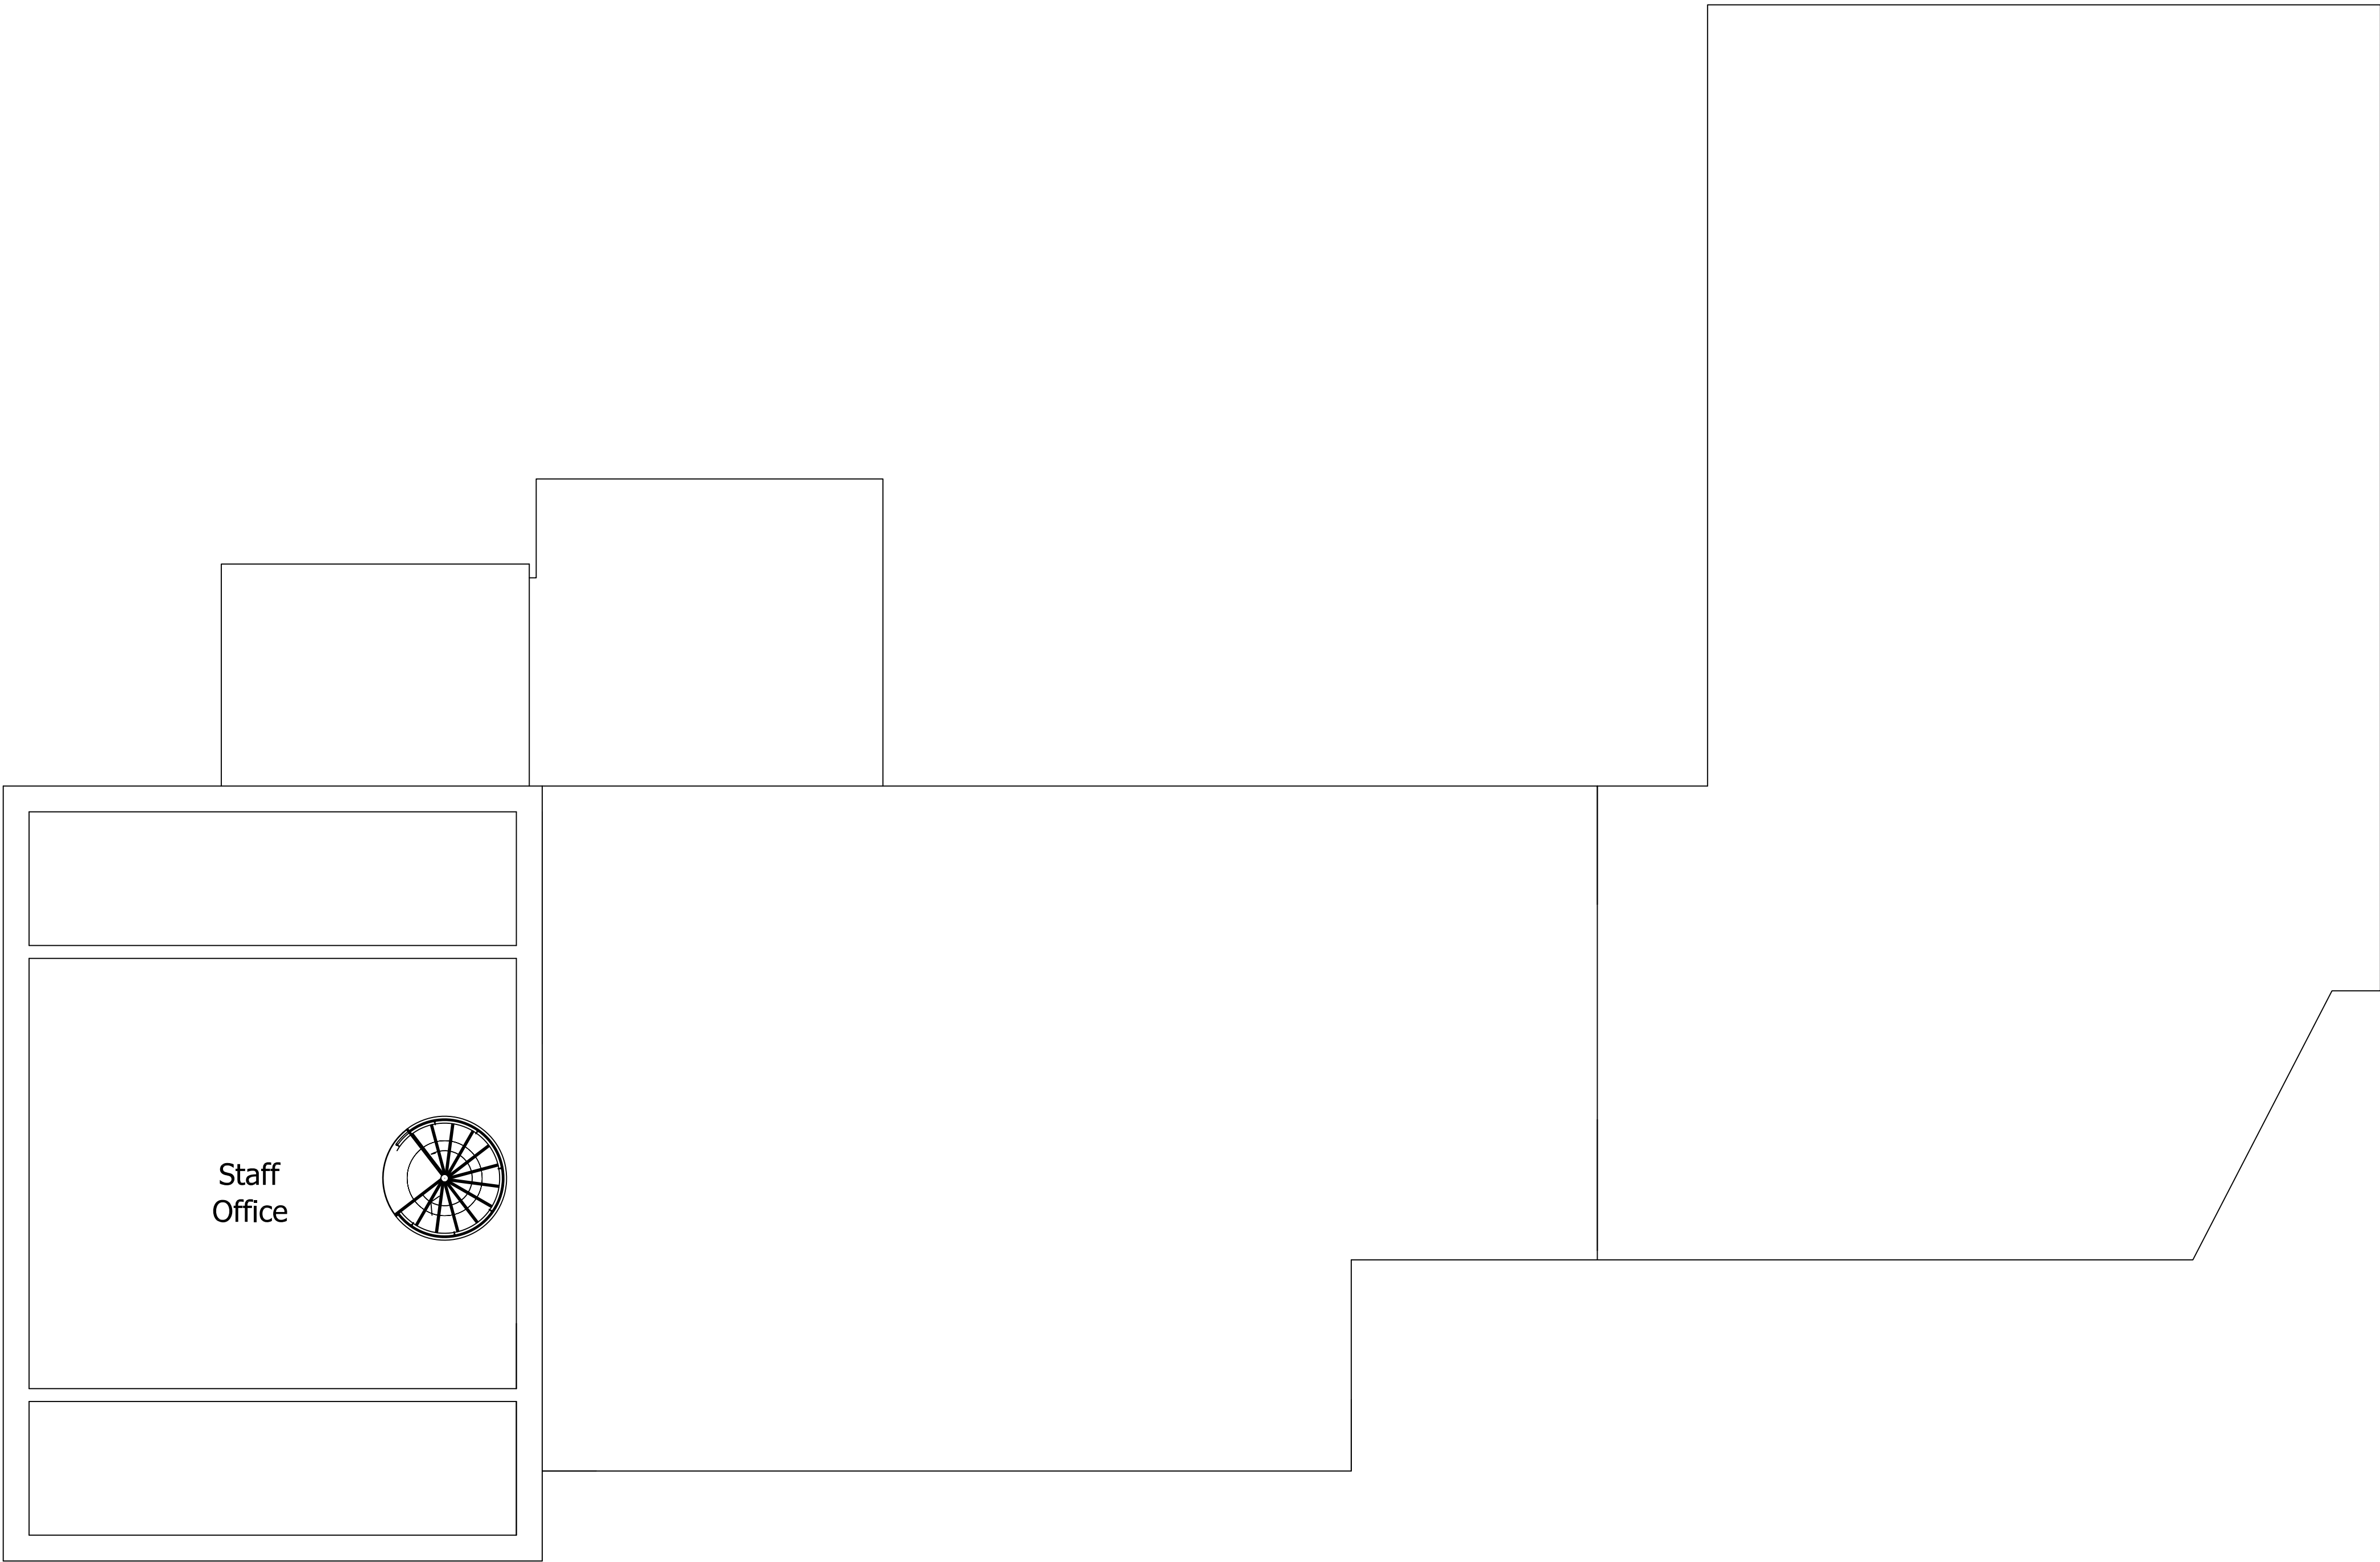

A		JULY 22	UPDATED TO PLANNERS REQUIREMENTS	
REV	DATE	AMENDMENT	BY	CHK

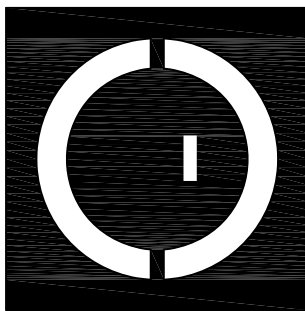

COWLEY DESIGN
www.cowleydesignarchitects.com



126 DE MONTFORT
WAY, COVENTRY, CV4
7DT

PROPOSED SECOND
FLOOR PLAN


Proposed Second Floor 1:50

SCALE	1:50, @A1 1:100, @A3	DATE	JUNE 2022
JOB NO	CD_22_04		
DWG NO	12	REV	A

126 Demontfort Way, Coventry - Proposed Elevations

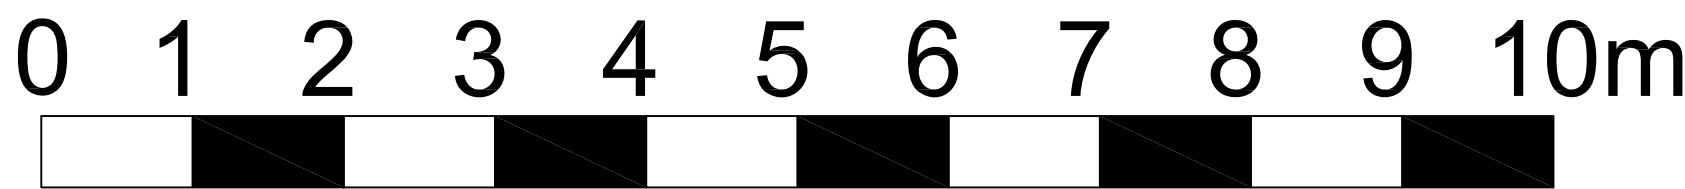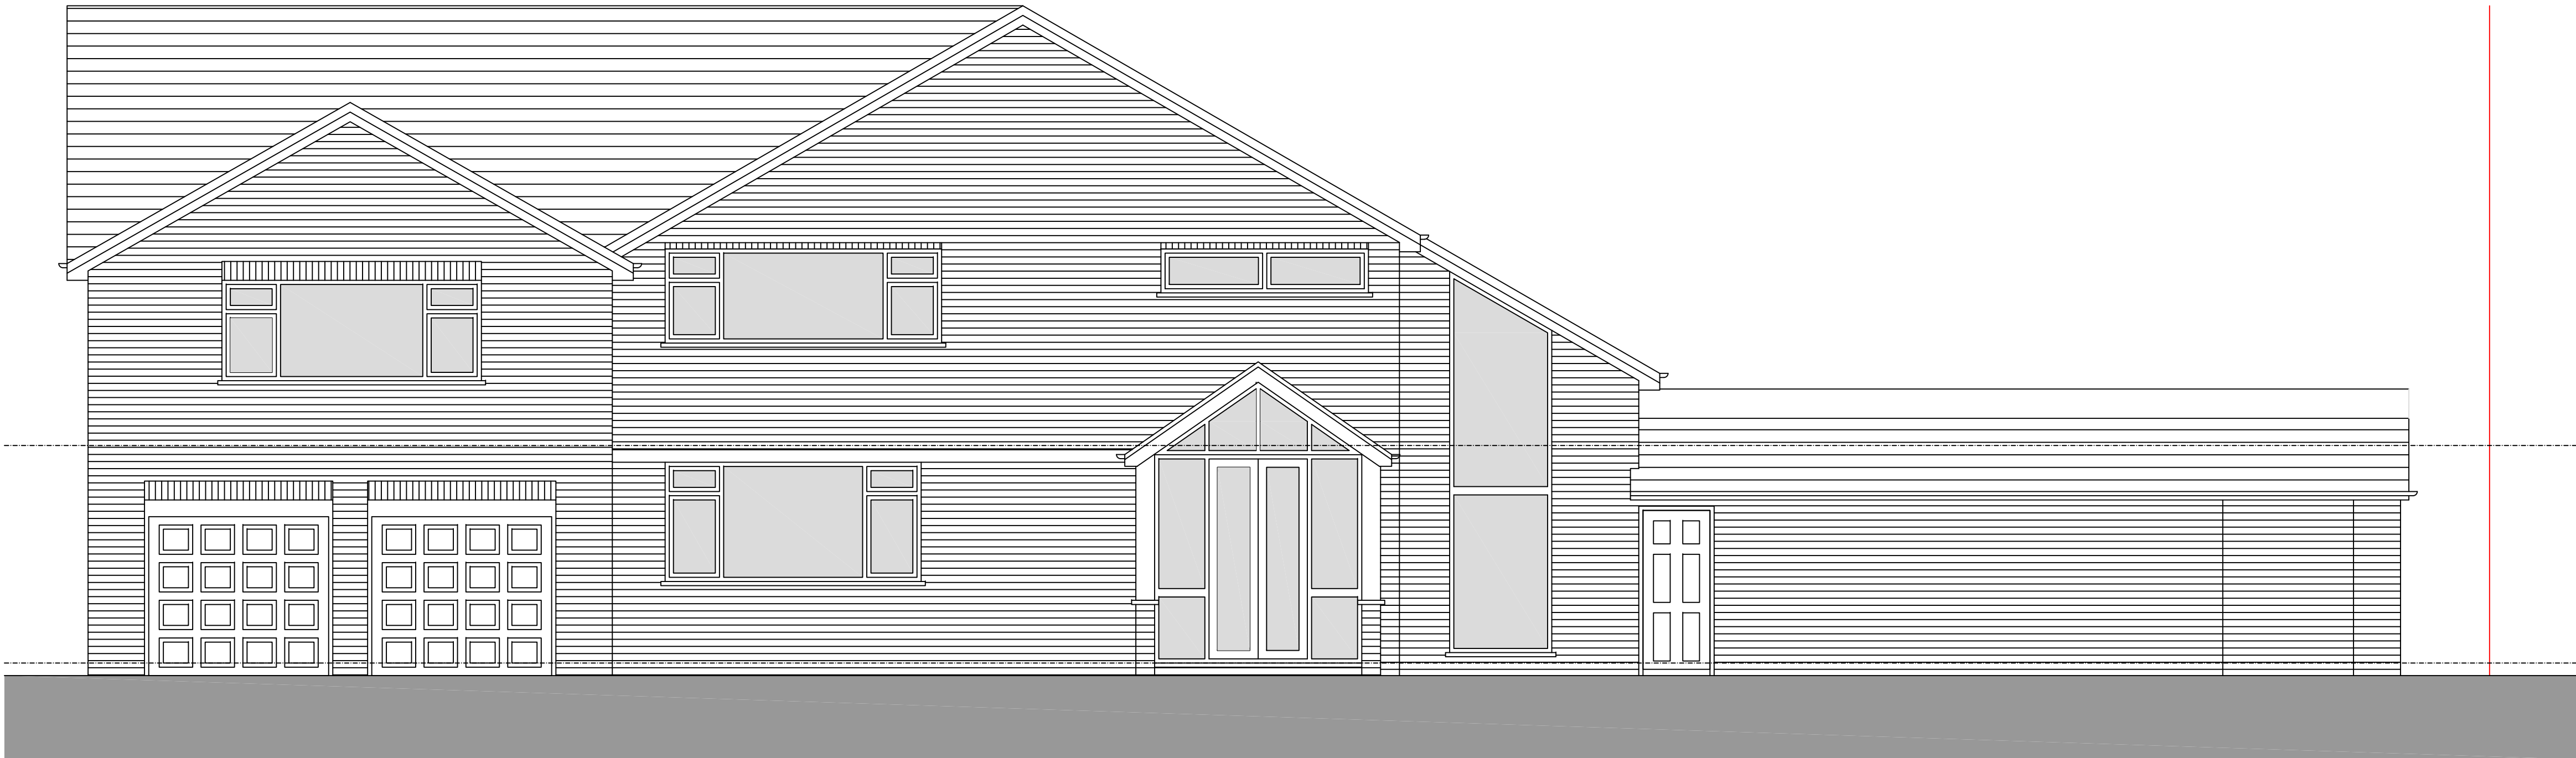


Front Elevation 1:50

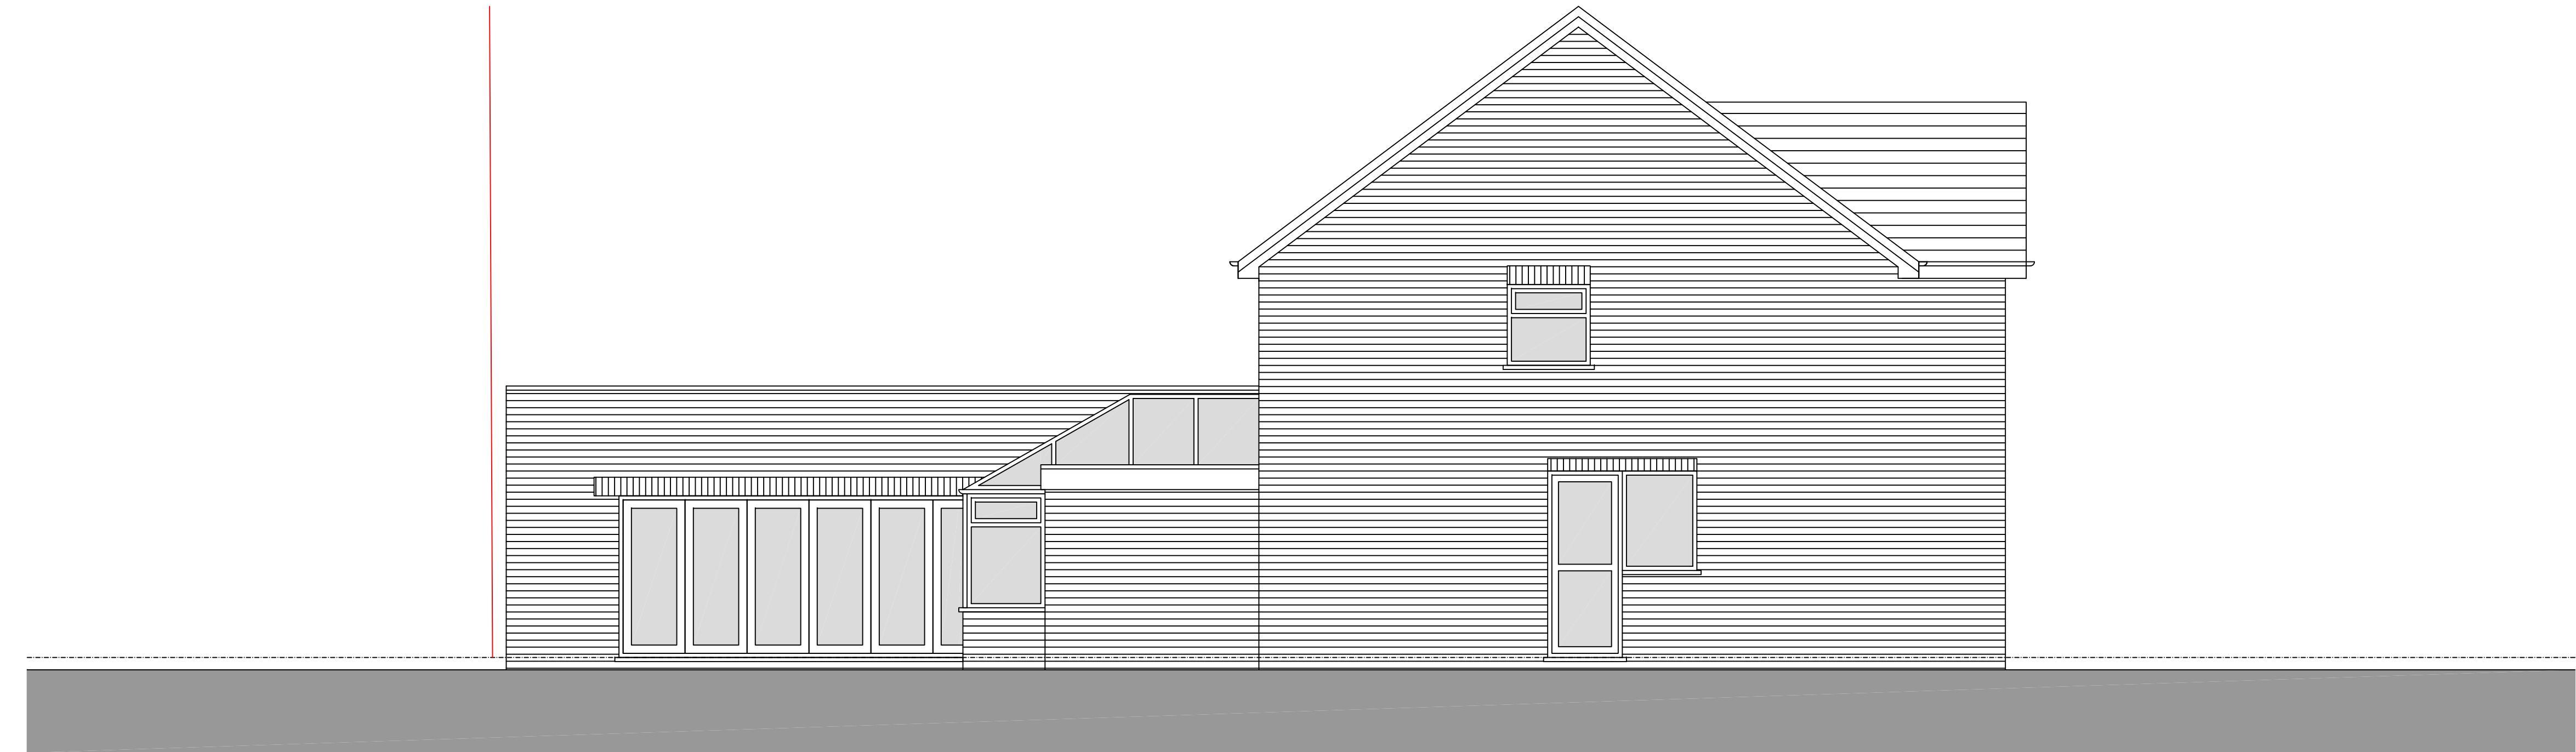

Side Elevation 1:50

A		JULY 22	UPDATED TO PLANNERS REQUIREMENTS	
REV	DATE	AMENDMENT	BY	CHK

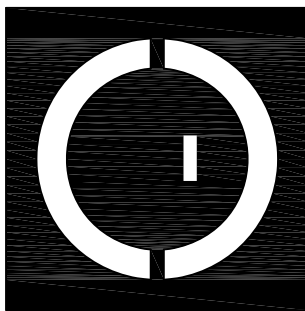

COWLEY DESIGN
www.cowleydesignarchitects.com

126 DE MONTFORT
WAY, COVENTRY, CV4
7DT



PROPOSED
ELEVATIONS

SCALE	1:50, @A1 1:100, @A3	DATE	JUNE 2022
JOB NO	CD_22_04		
DWG NO	13	REV	A

126 Demontfort Way, Coventry - Proposed Elevations




Rear Elevation 1:50

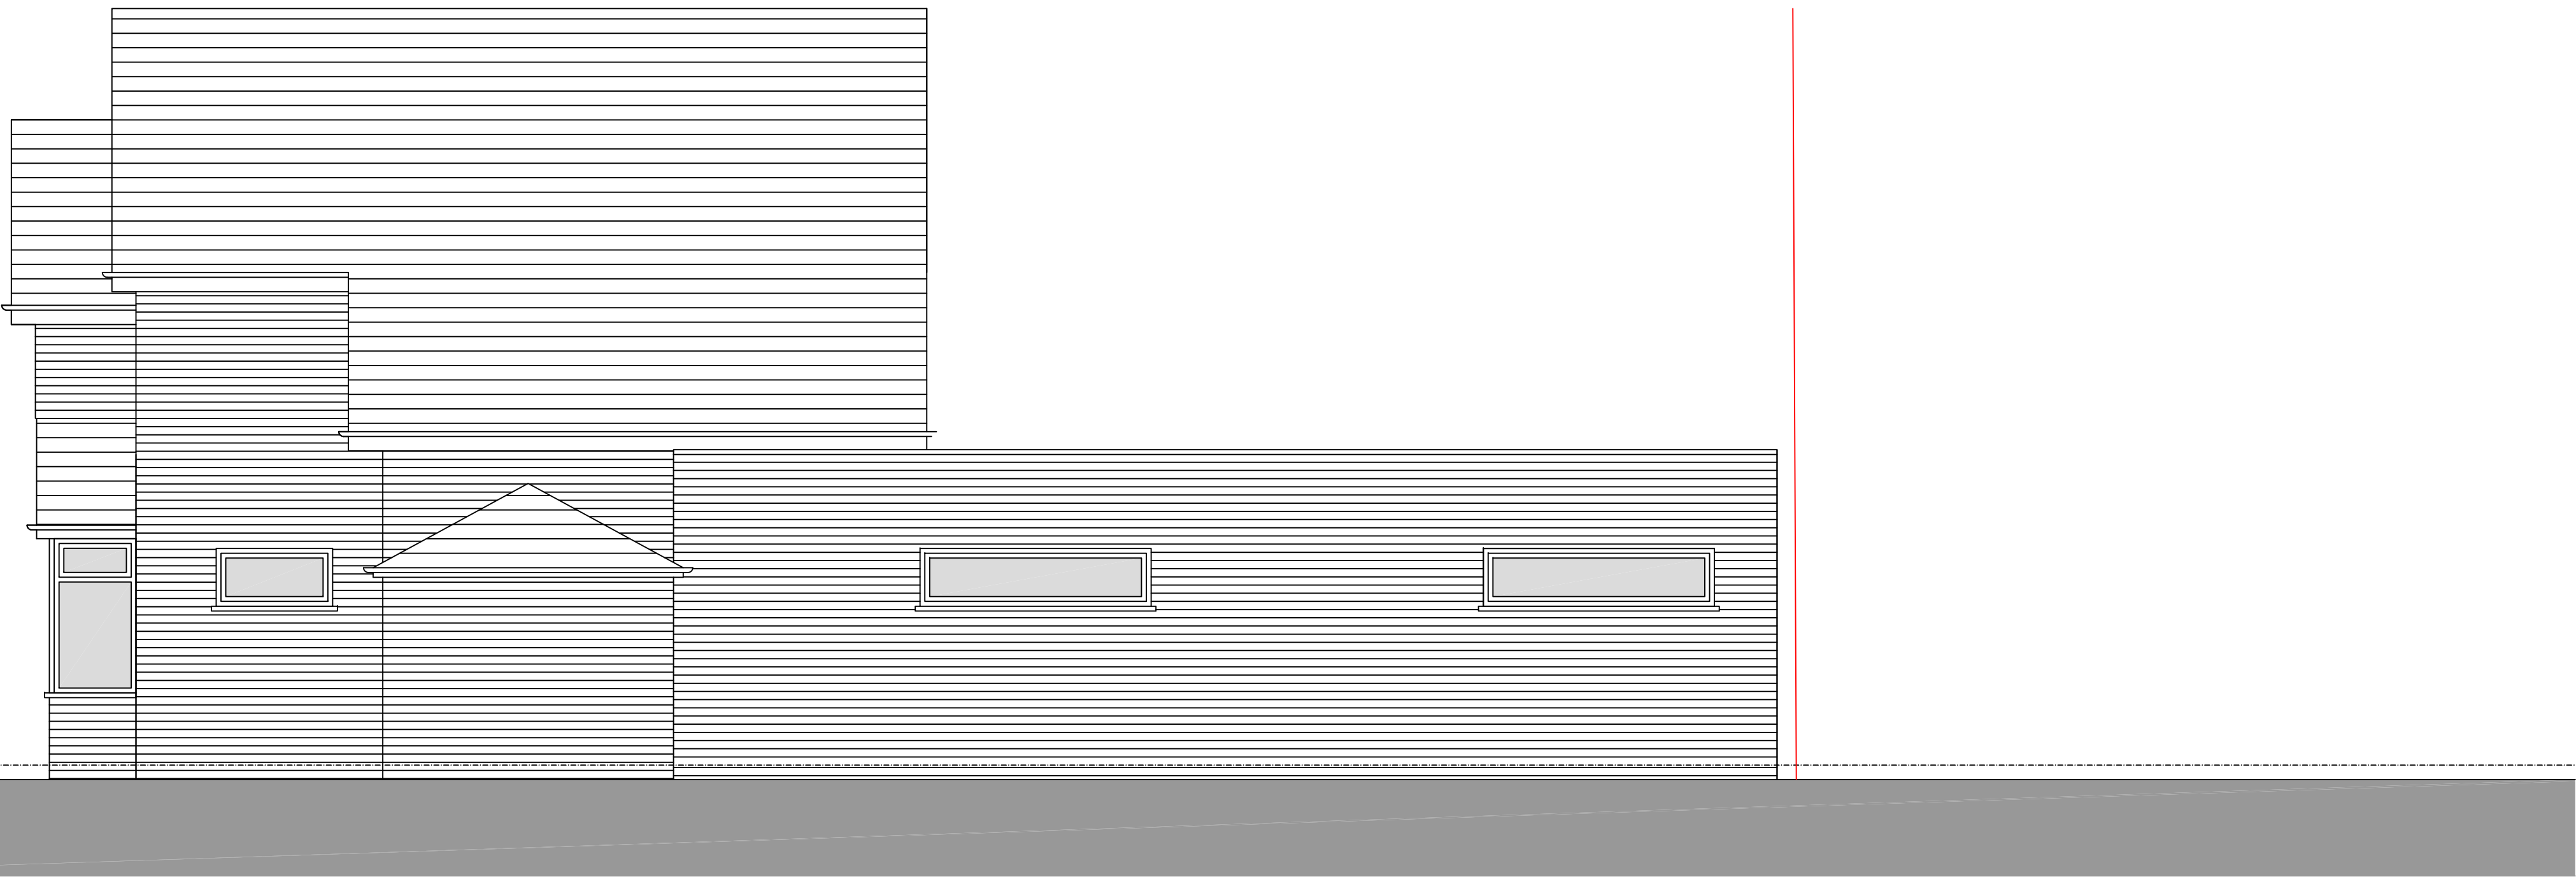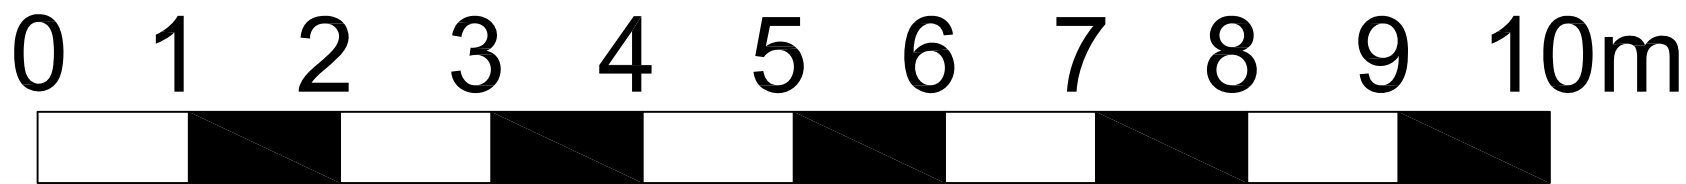

Side Elevation 1:50

A		JULY 22	UPDATED TO PLANNERS REQUIREMENTS	
REV	DATE	AMENDMENT	BY	CHK

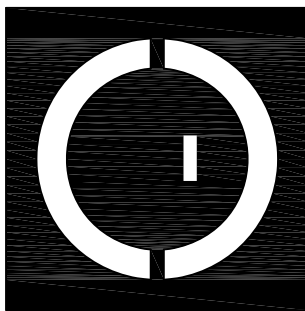

COWLEY DESIGN
www.cowleydesignarchitects.com

126 DE MONTFORT
WAY, COVENTRY, CV4
7DT

PROPOSED
ELEVATIONS

SCALE	1:50, @A1 1:100, @A3	DATE	JUNE 2022
JOB NO	CD_22_04		
DWG NO	14	REV	A