




EXISTING ROOF PLAN
Scale 1:50

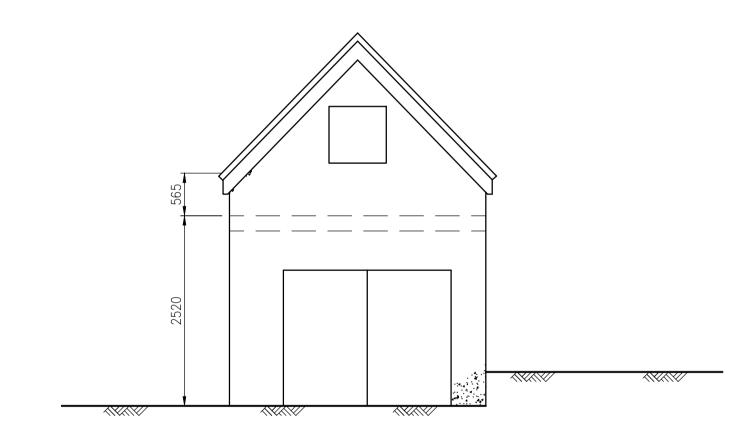

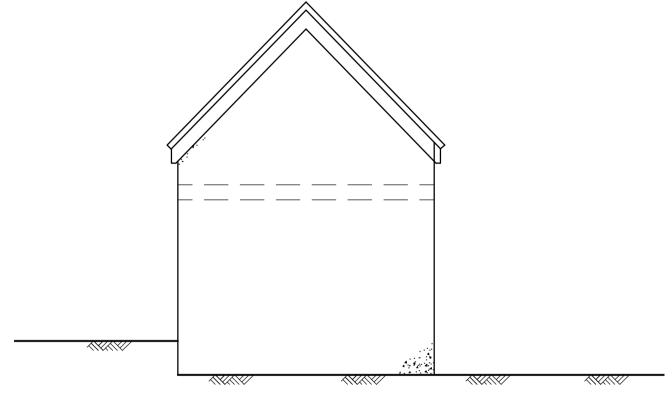

EXISTING SOUTHERN ELEVATION (Front)
Scale 1:50


EXISTING NORTHERN ELEVATION (Rear)
Scale 1:50

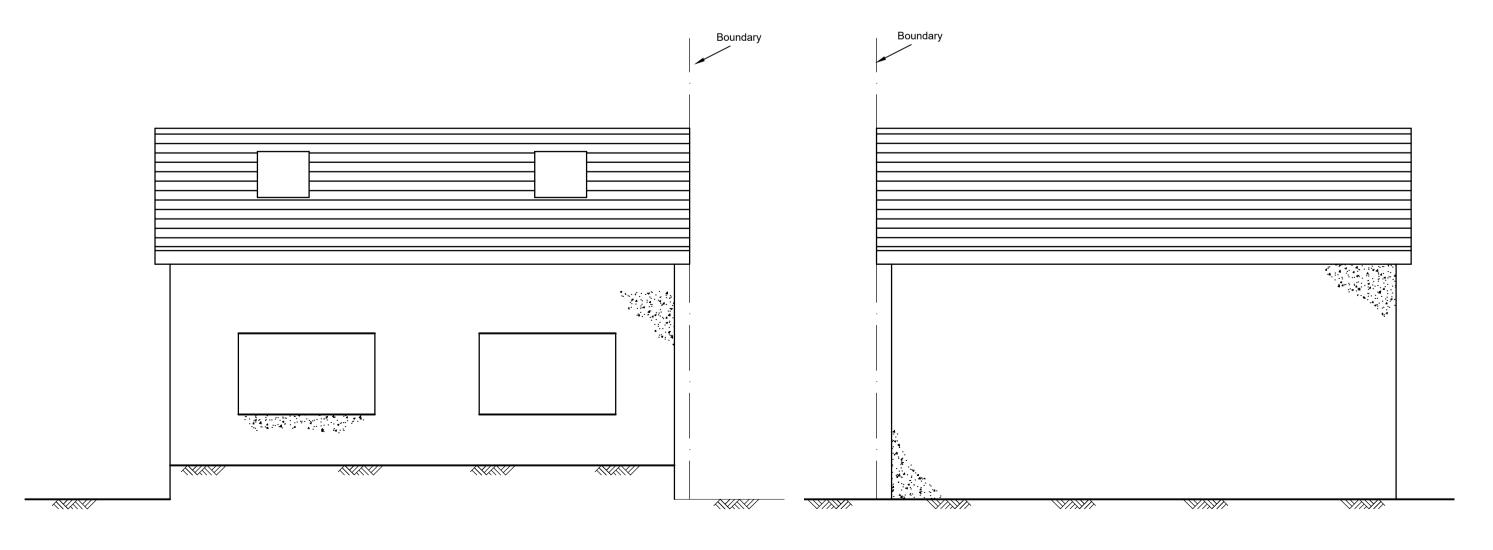

EXISTING WESTERN ELEVATION (Side)
Scale 1:50

EXISTING EASTERN ELEVATION (Side)
Scale 1:50

1:50 1m 0 5m

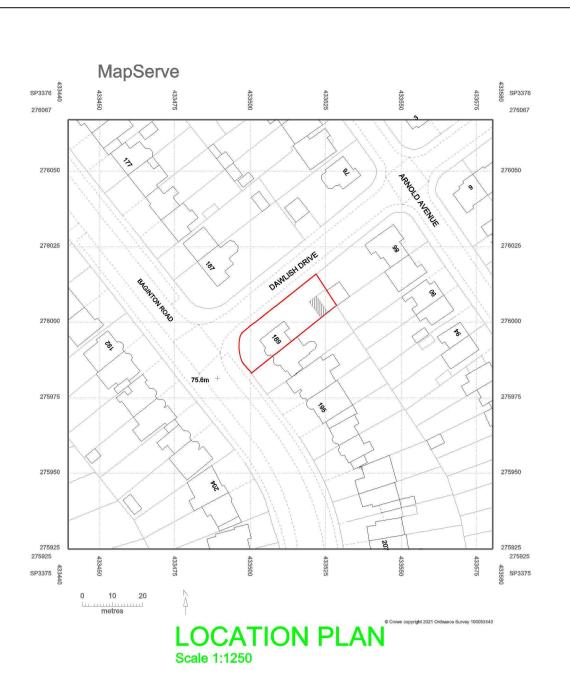



| 02 01 | | | | Planning Approval Planning Approval | SP SP |
|----------|----|------|-------------------------|---|----------|
| rev | ·. | date | | description | chk. |
| | S | J P | stural Consultants Ltd. | 154 Baginton Road Coventry CV3 6FT info@sjpstructural.com 07989392336 | |

SHAK OSMAN

job title:


189 BAGINTON ROAD, COVENTRY, CV3 6FW ANNEXE BUILDING


drawing title:
EXISTING PLANS AND ELEVATIONS


scale: date: drawn by: checked by:

AS SHOWN 10/02/2020 SP SP

job number: drawing number: revision: 21-0712 SO/02 02

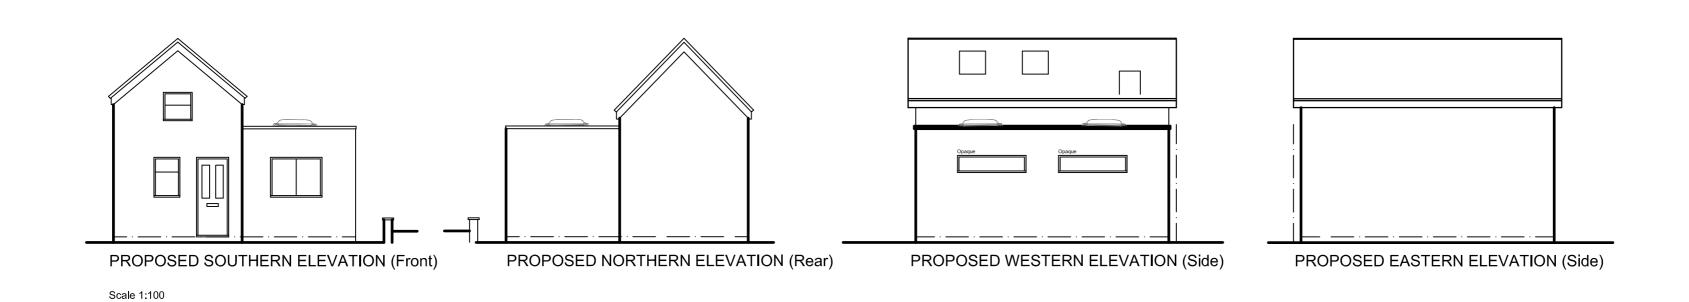

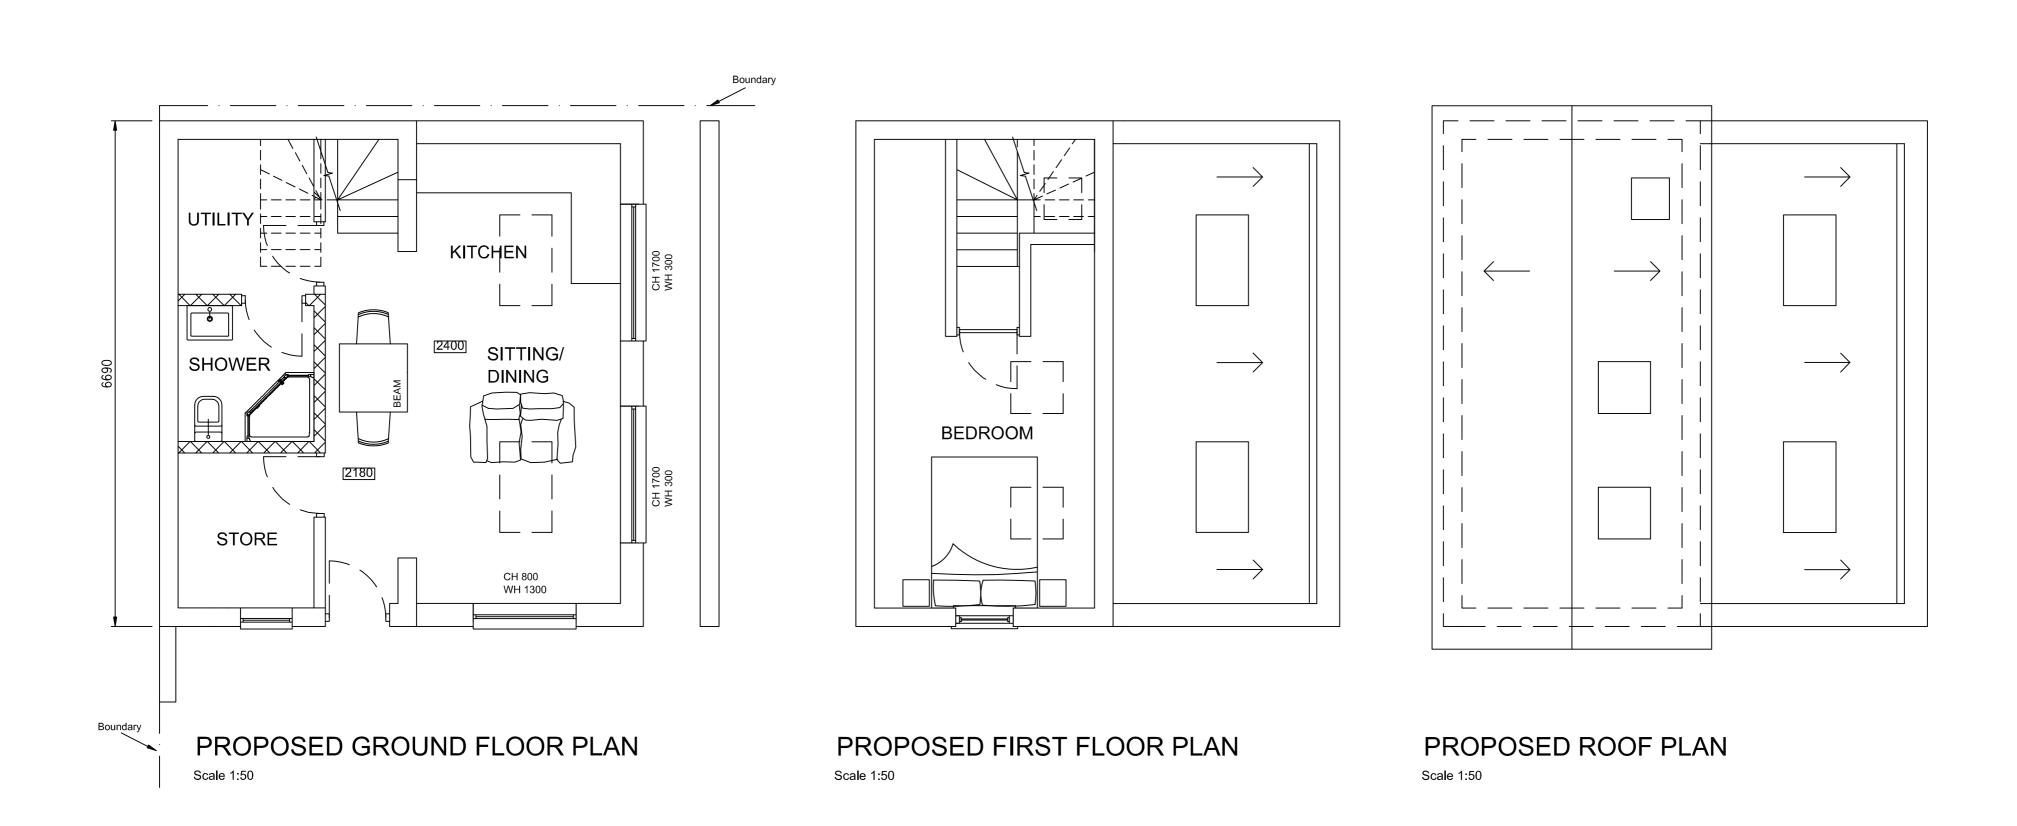

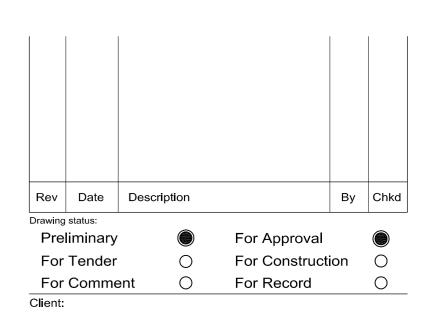

| Consultant | 2010111 700170 | |
|--|--------------------|------------------|
| ARCHITECTURAL CO | ONSULTANTS | SPO |
| t: 01676 540954 | www.spg-design.com | DESIG |
| Site Location | | |
| 189 Baginton Ro | ad Coventry | |
| | | |
| Project Title: | | |
| Project Title: Rear ANNEXE & | Retaining Wall | |
| - | Retaining Wall | |
| Rear ANNEXE & | Retaining Wall | |
| Rear ANNEXE & Drawing Title: | Retaining Wall | Revision: |
| Rear ANNEXE & Drawing Title: Proposed Plans | | Revision: |
| Rear ANNEXE & Drawing Title: Proposed Plans Project No: | Dwg No: | Revision: Date: |