



PROJECT -
two storey rear extension
107 blackwatch road

DRAWING TITLE -
location and site plan



DRAWING NUMBER -
01

SCALE -
as shown @ a4

DATE -
april 2024

DRAWN -
Zi

REVISION -
-

  


SITE LOCATION PLAN - 1:1250



SITE PLAN - 1:500

NOTES

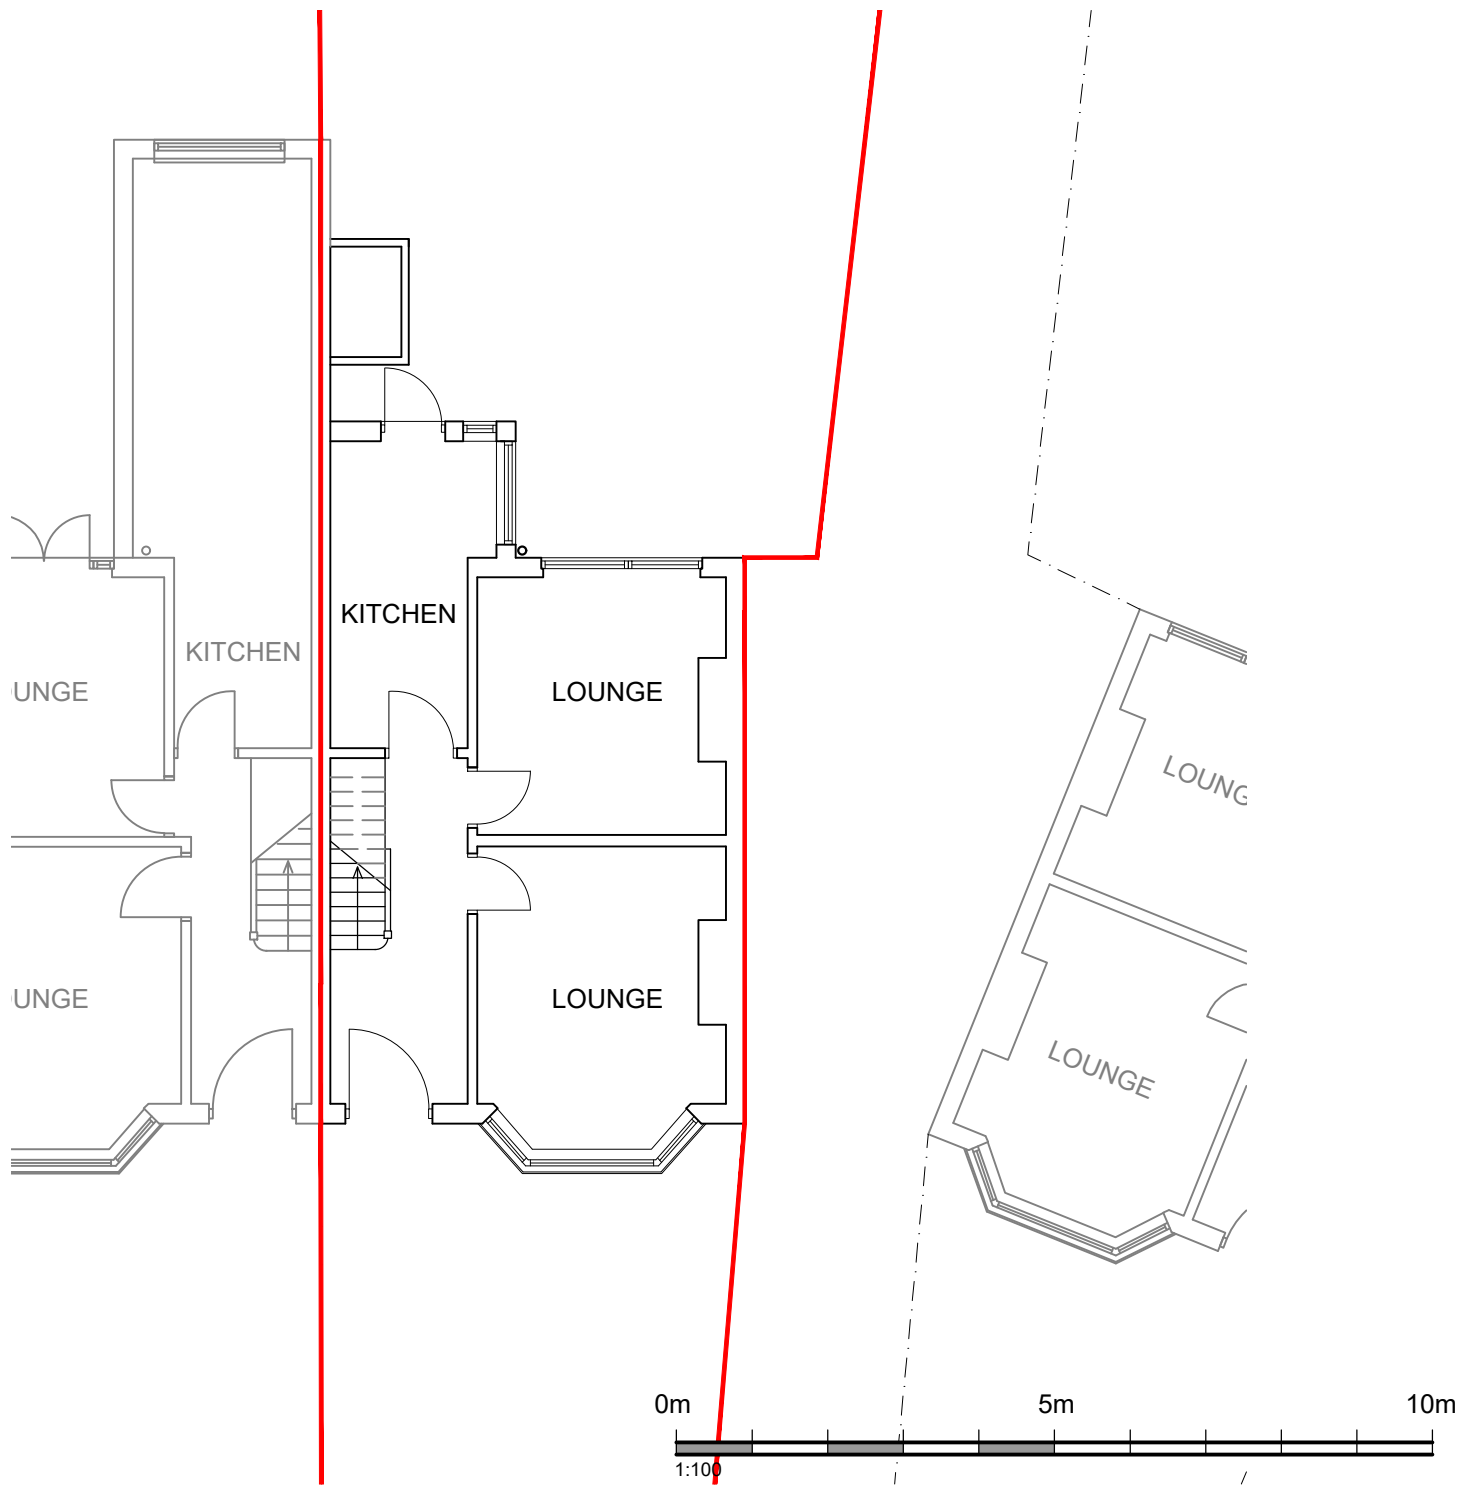

PROJECT -
two storey rear extension
107 blackwatch road

DRAWING TITLE -
existing ground floor
plan

DRAWING NUMBER -
12


SCALE -
1:100 @ a4

DATE -
april 2024

DRAWN -
Zi

REVISION -
-

NOTES

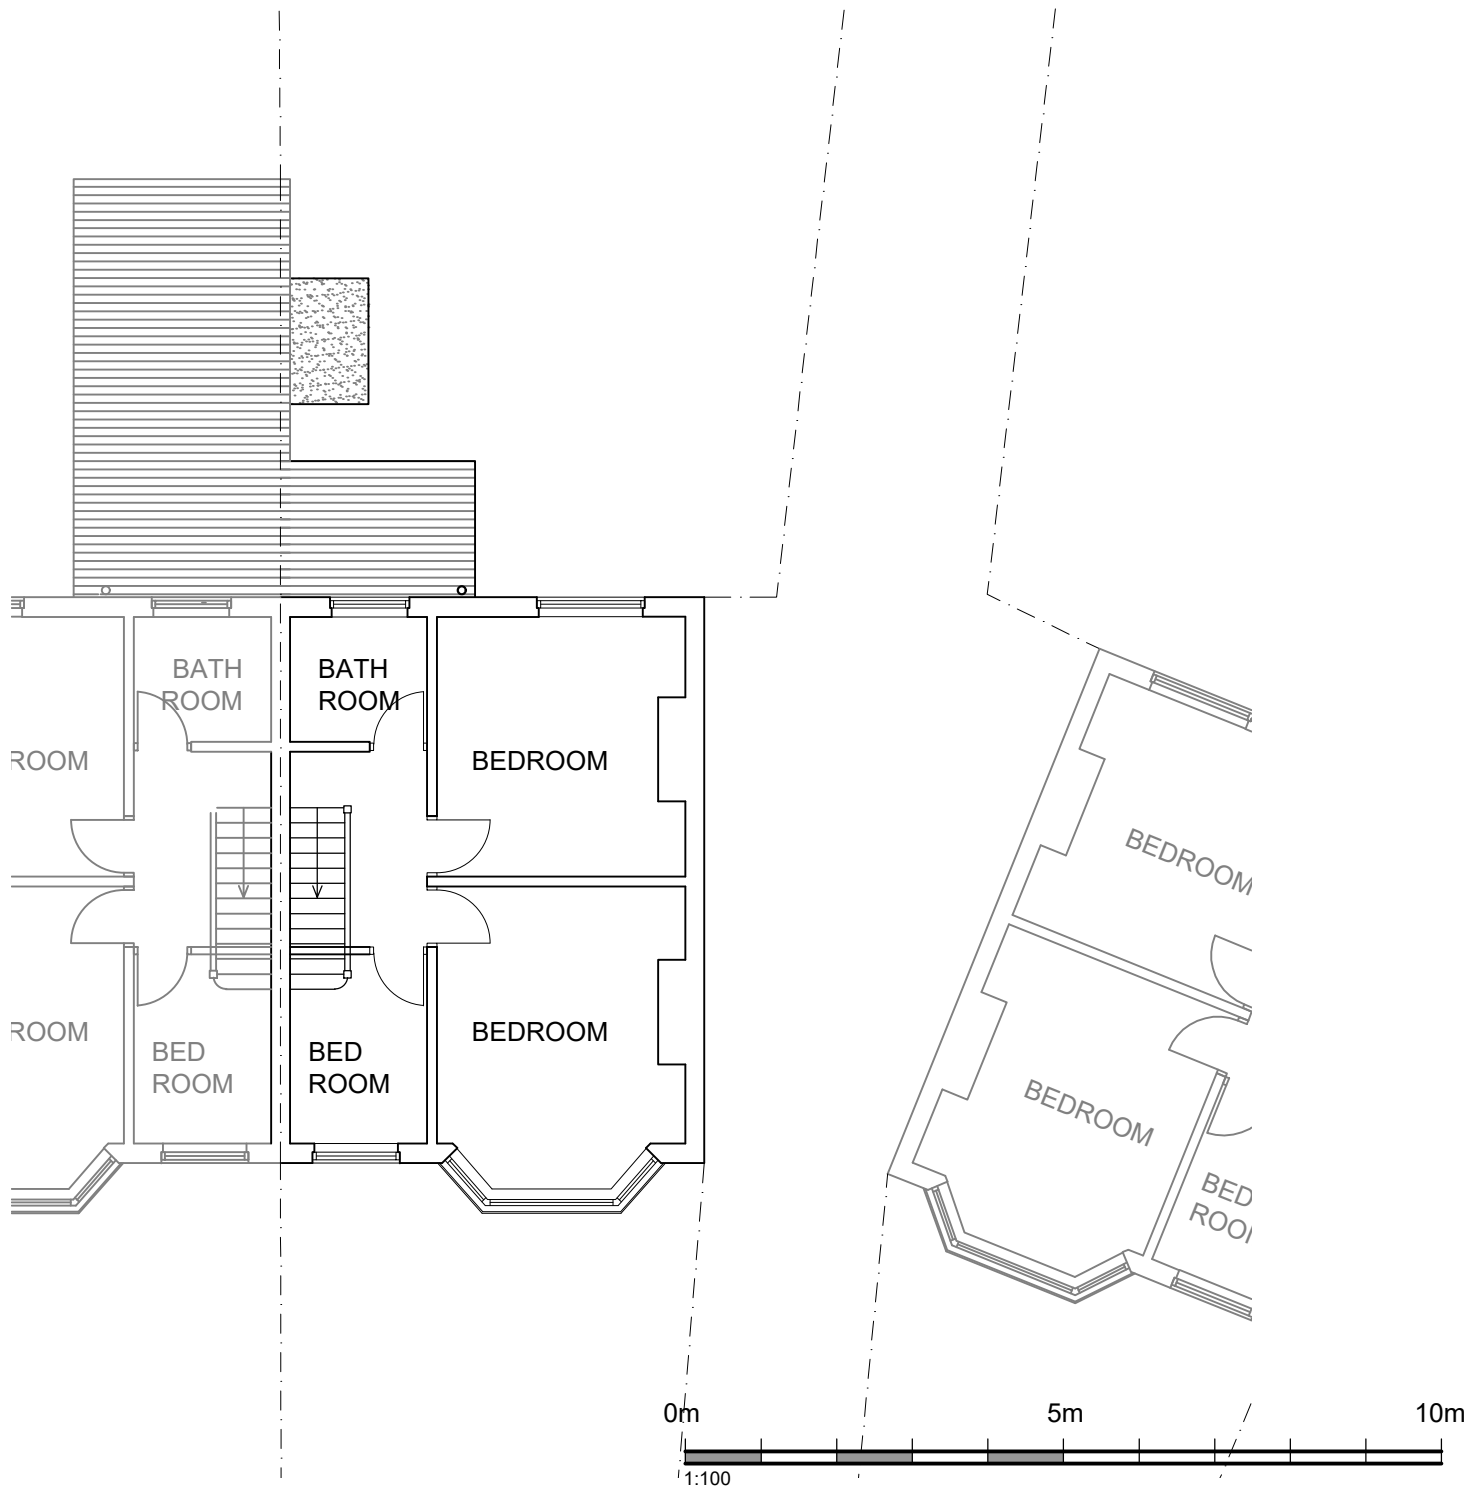

PROJECT -
two storey rear extension

107 blackwatch road

DRAWING TITLE -
existing first floor plan


DRAWING NUMBER -
04

SCALE -
1:100 @ a4


DATE -
april 2024

DRAWN -
Zi


REVISION -
-

 


NOTES

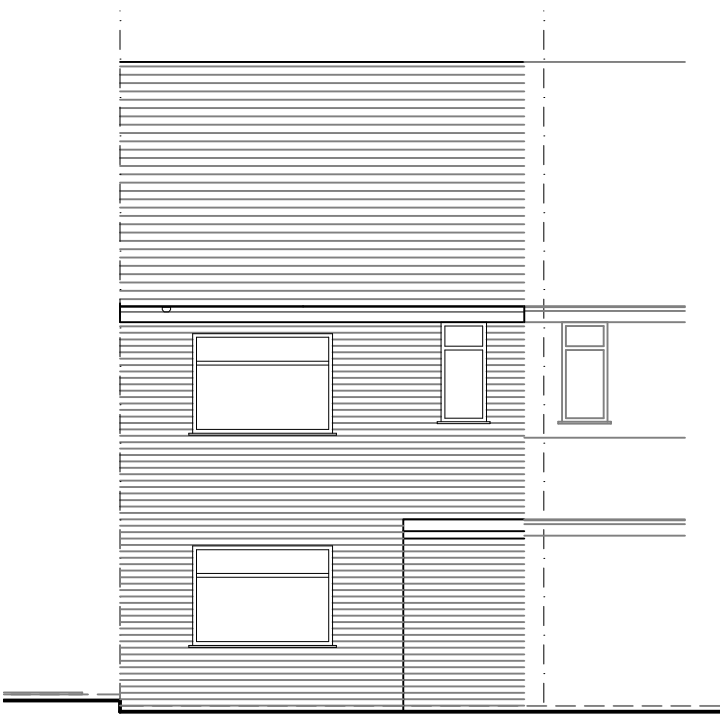

existing rear elevation - 1:100

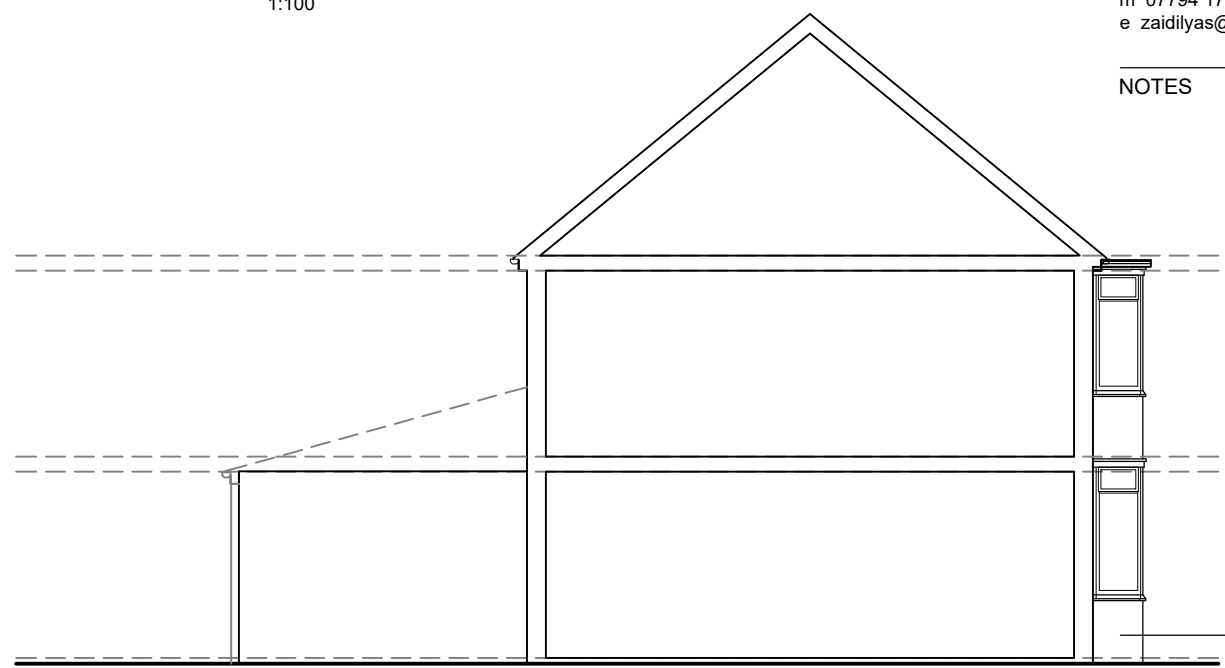

existing side elevation - 1:100

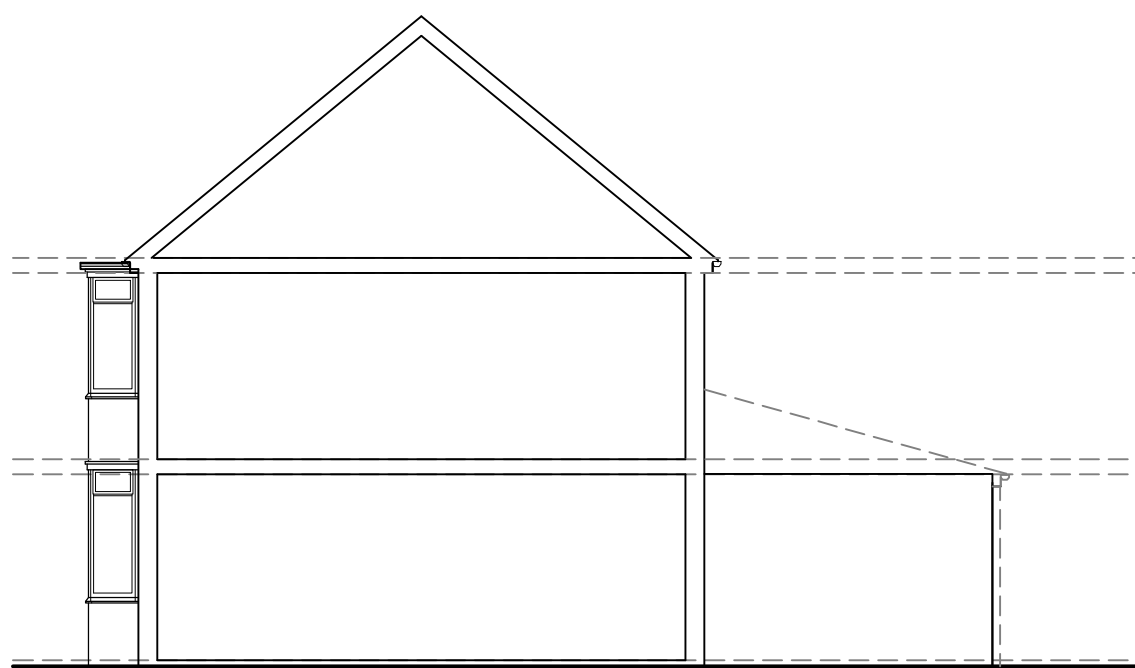

existing side elevation - 1:100

PROJECT -

double storey rear extension

107 blackwatch road

DRAWING TITLE -

existing elevations

DRAWING NUMBER -

05

SCALE -

1:100 @ a4

DATE -

april 2024




DRAWN -

Zi

REVISION -

-

NOTES

 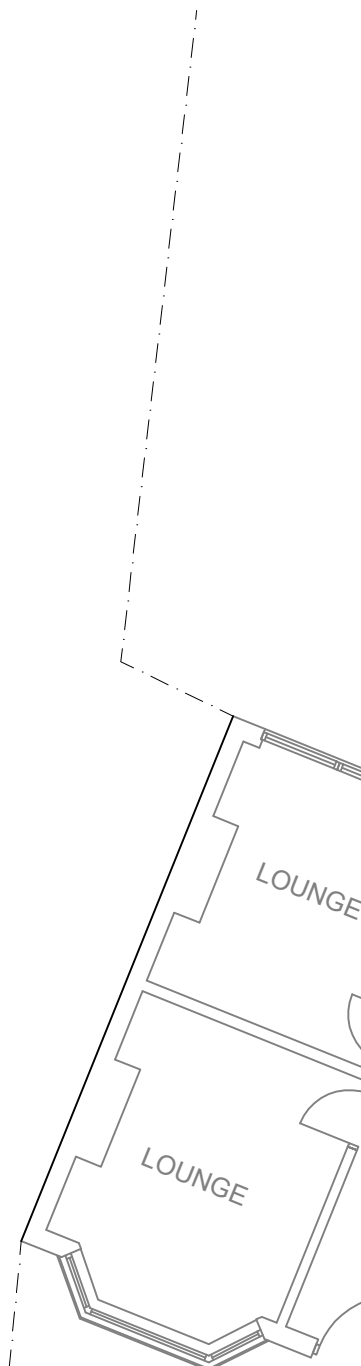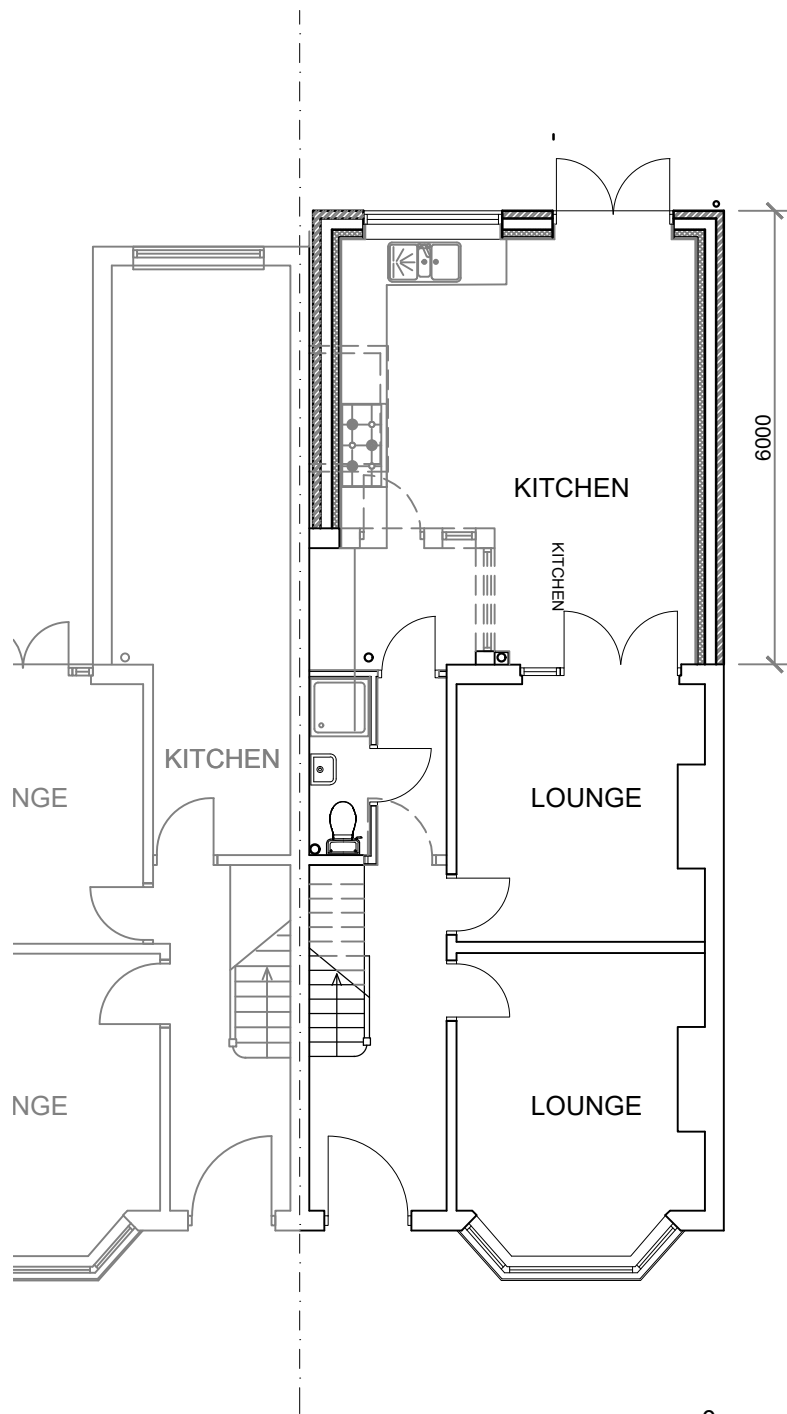

PROJECT -
double storey rear
extension

107 blackwatch road

DRAWING TITLE -
proposed ground floor
plan

DRAWING NUMBER -
06



SCALE -
1:100 @ a4

DATE -
april 2024

DRAWN -
Zi

REVISION -
-

NOTES

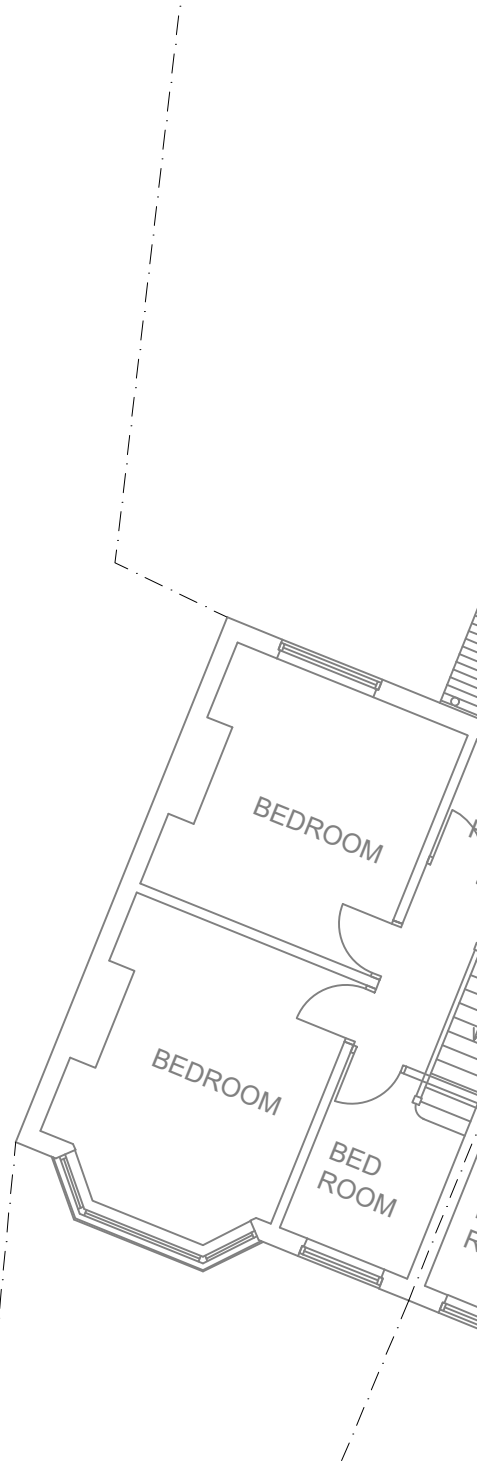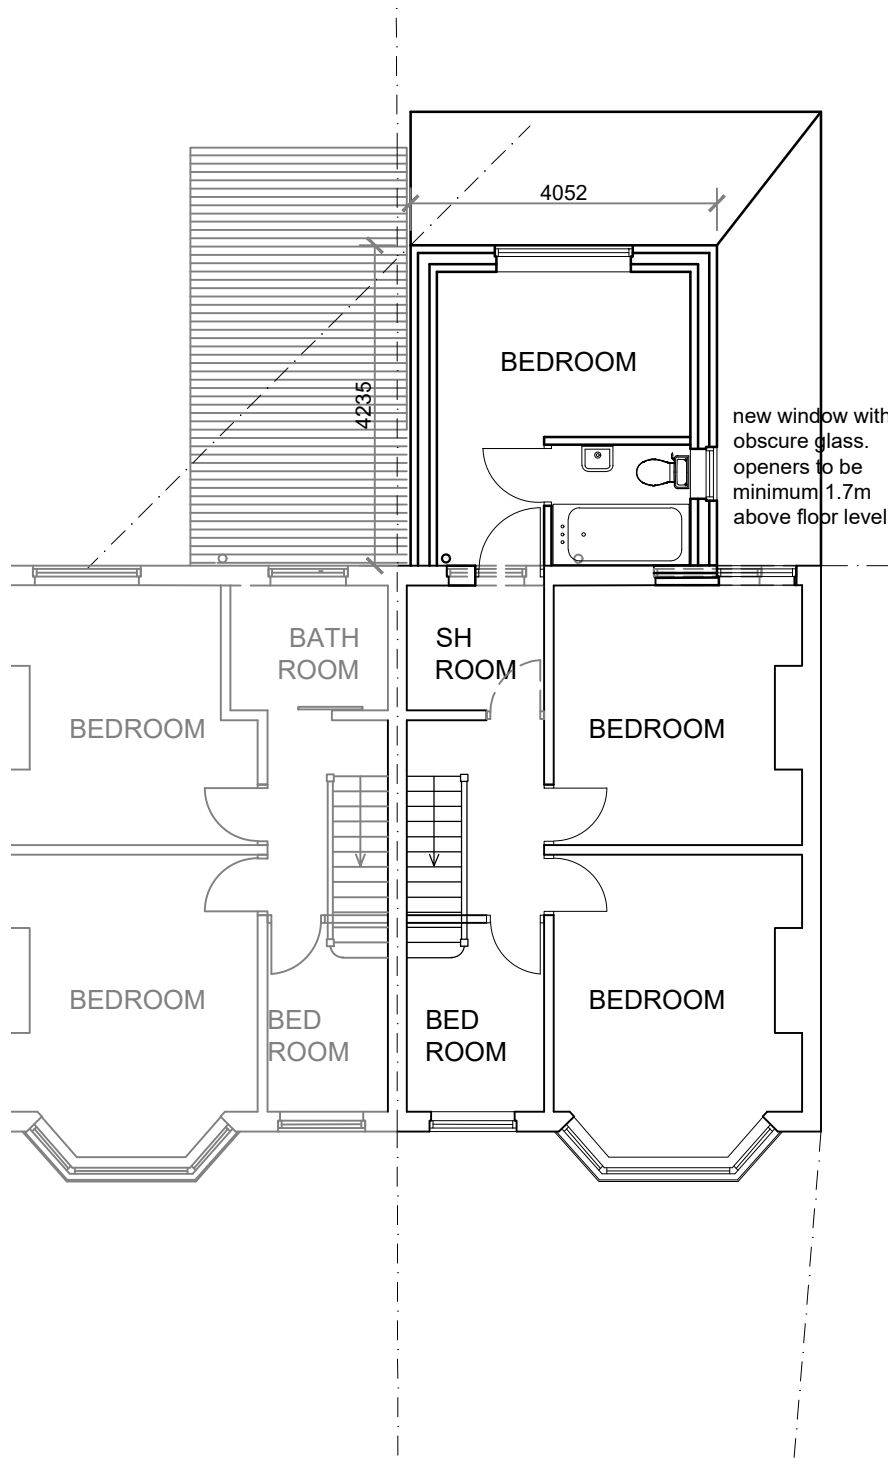

rev a - drawing title amended and shower window note added - 31.05.24

PROJECT -
double storey rear extension

107 blackwatch road

DRAWING TITLE -
proposed first floor plan


DRAWING NUMBER -
07a

SCALE -
1:100 @ a4


DATE -
april 2024

DRAWN -
Zi


REVISION -
-

 

NOTES

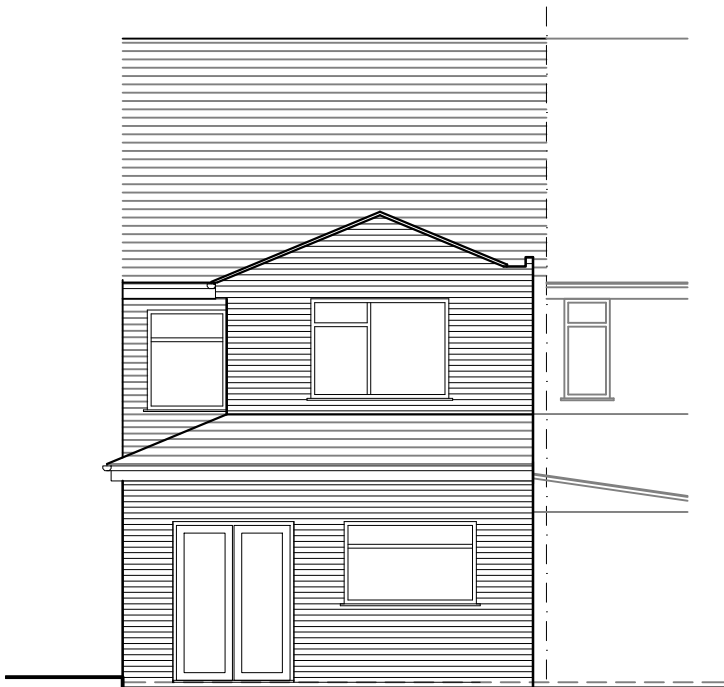

proposed rear elevation - 1:100

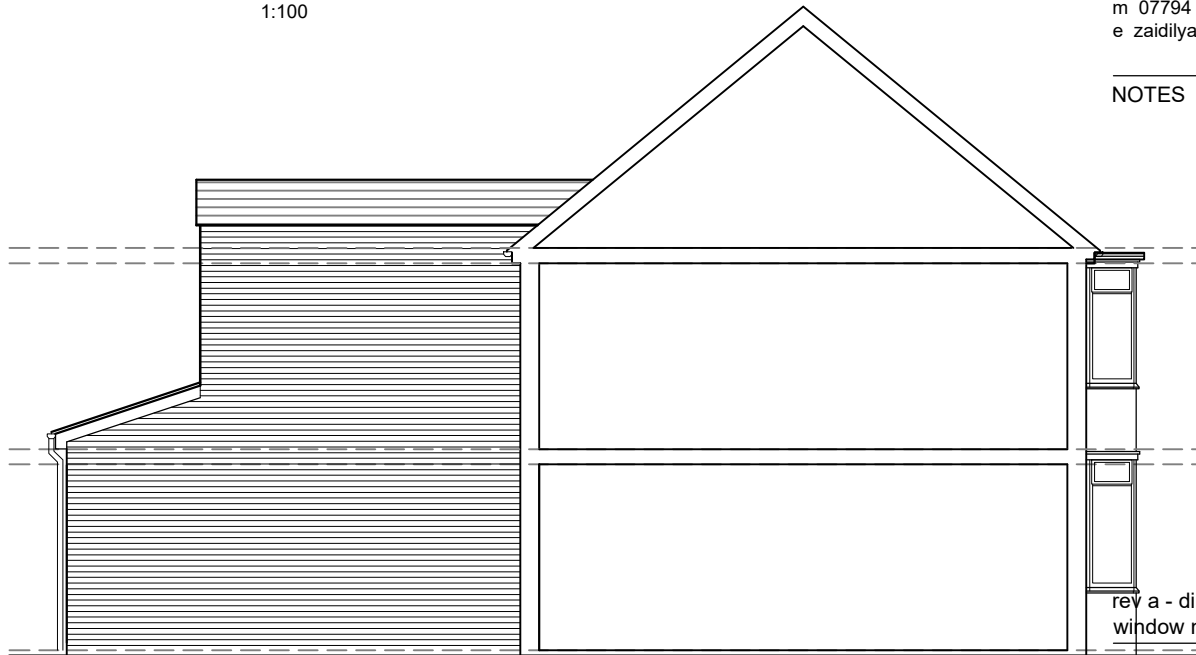

proposed side elevation - 1:100

rev a - dimensions and shower window note added - 31.05.24


PROJECT -

double storey rear extension

107 blackwatch road

DRAWING TITLE -

proposed elevations

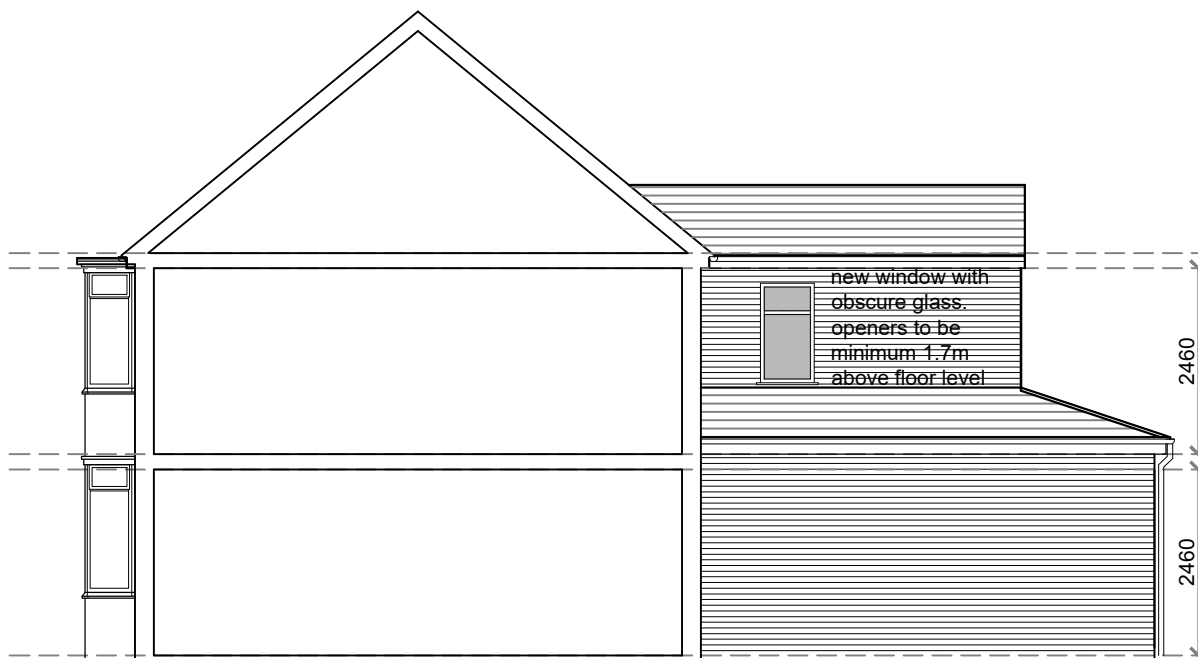

proposed side elevation - 1:100

DRAWING NUMBER -
08a

SCALE -
1:100 @ a4

DATE -
april 2024

DRAWN -
Zi

REVISION -