






TIMBER PLANTERS

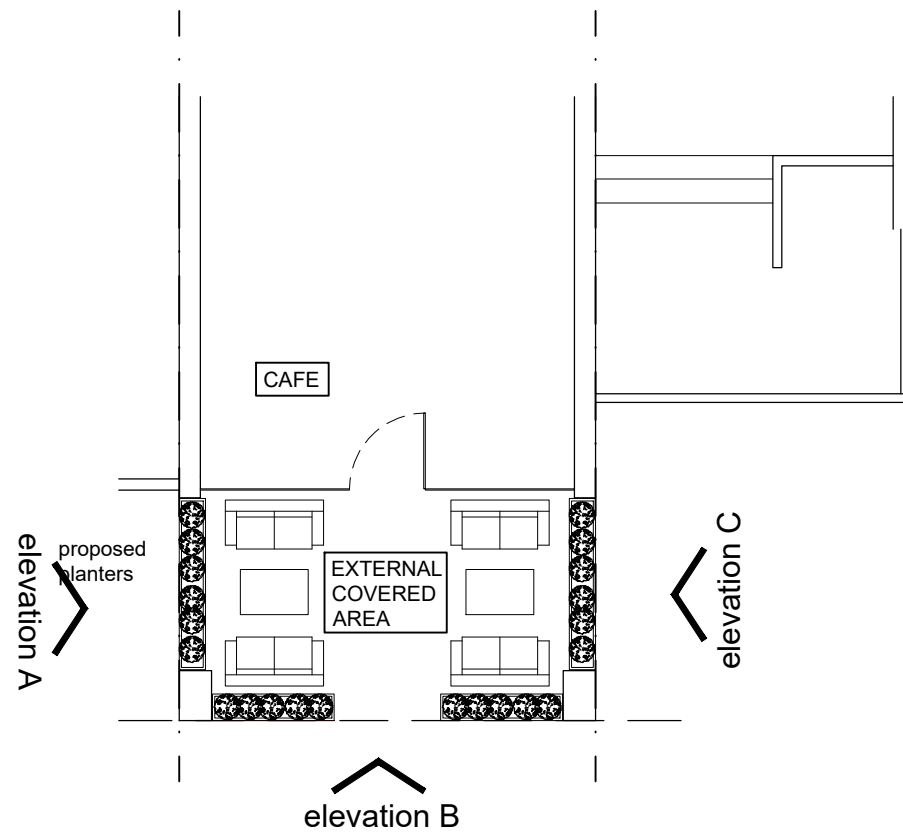



PROPOSED PLAN...1:100

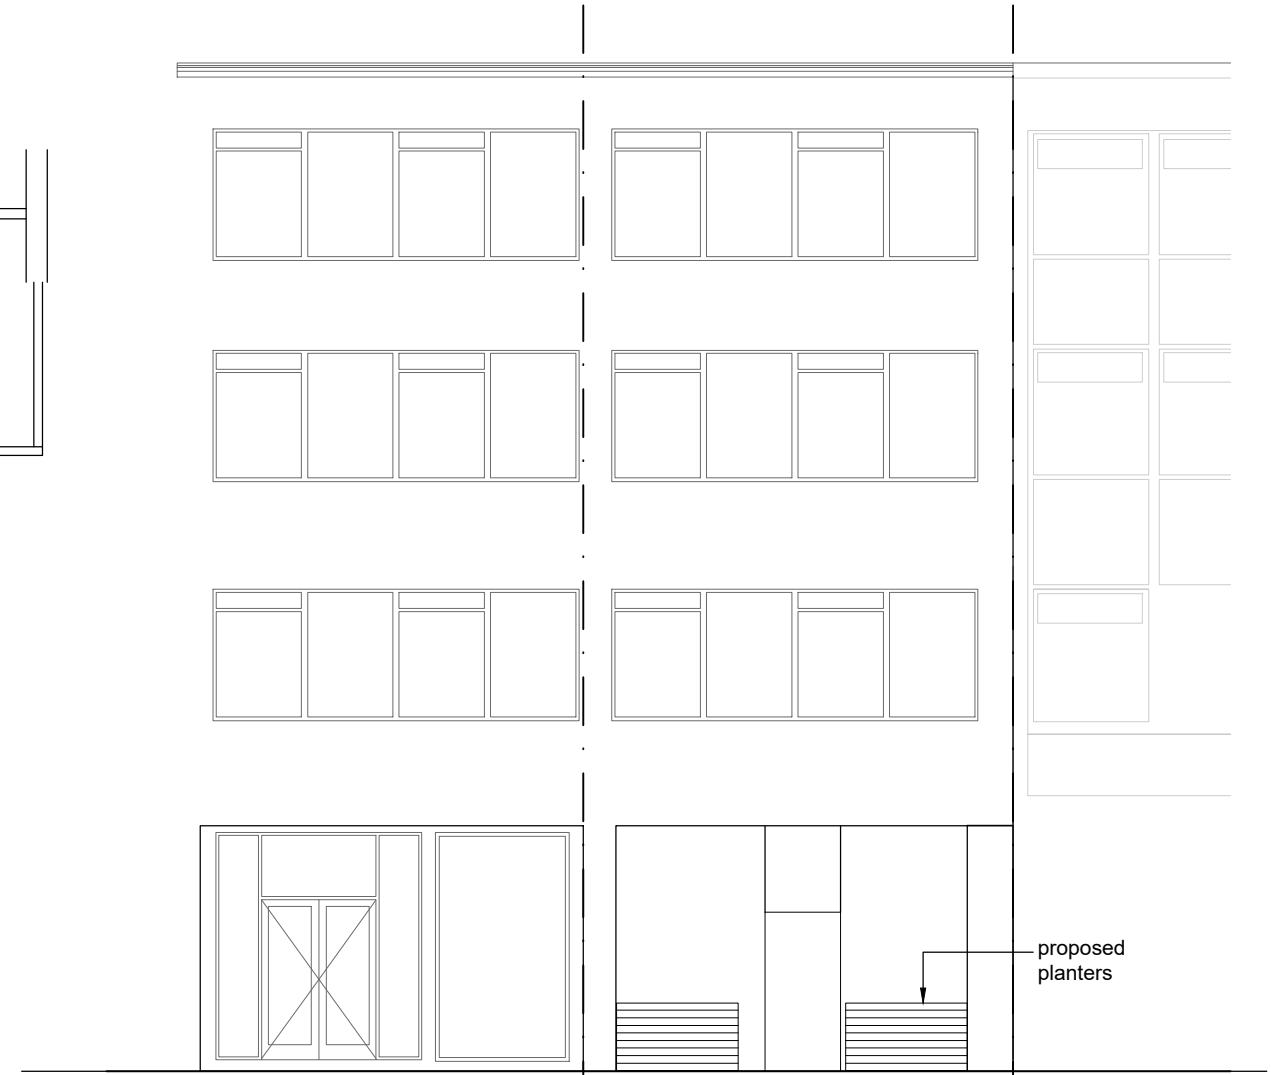


PROPOSED ELEVATION C...1:100

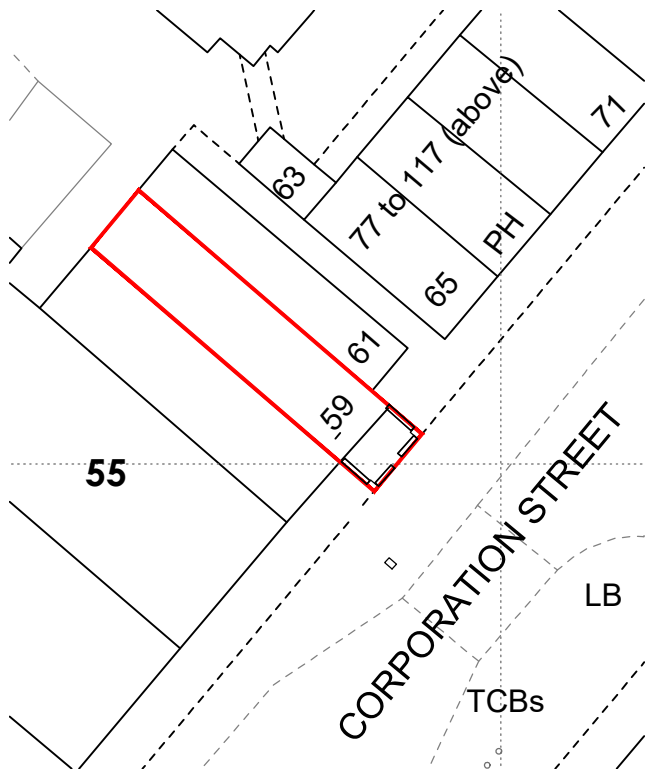


PROPOSED SITE PLAN...1:500

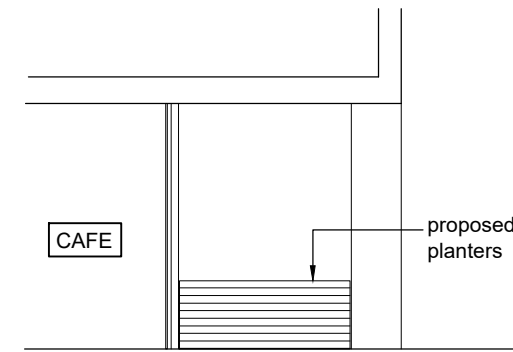 

PROPOSED ELEVATION A...1:100

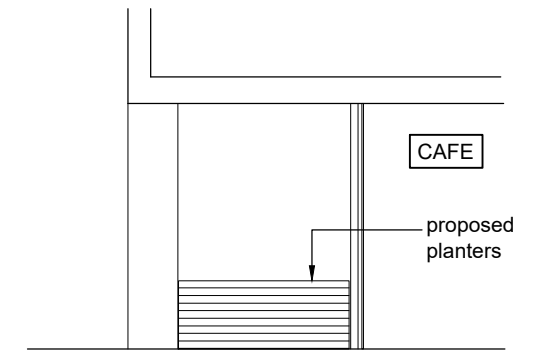

PROPOSED ELEVATION B...1:100

 

ilyasArchiTechLtd

Revision	Date	Details

ilyasArchiTechLtd
 architecture - planning - building regulations - project management
 Registered in England and Wales. Reg No. 07823997

t 07853 312573
 e info@ilyasarchitech.co.uk
 www.ilyasarchitech.co.uk

Do not scale from this drawing. All dimensions must be checked and verified before preparing production drawings or commencing works. This drawing and its design is the copyright of Ilyas ArchiTech Ltd and may not be reproduced in any form whatsoever without their prior express written consent.

INFORMATION	Project: External Seating Area			
	Site Address: My Chai, 59 Corporation Street, Coventry, CV1 1GX			
	Drawing title: Proposed Plans			Drawn: Si
	Drawing Number: A312 SK 02			Scale: 1:100@a3 Date: Sept 24