

REFERENCE NUMBER:  
FUL/2017/0933



SITE:  
31 WARWICK ROW

ub  
ta

2

23


27

Warwick Row

Starley  
Memorial

1:1250

RevNo	Revision note	Date	Signature	Checked
B	BASEMENT AND GROUND REDUCED 500mm, CYCLES MOVED INDOORS	06.02.17	RM	AN
C	EXTENSION REDUCED BY 1000 AND 1800, 2 ROOMS OMITTED	06.02.17	RM	AN
D	EXTENSION REPLANNED TO SUIT REVISED BOUNDARY	22.03.17	RM	AN
E	MINOR AMENDMENTS	07.04.17	RM	AN
F	EXTENSION REDUCED	16.05.17	RM	AN

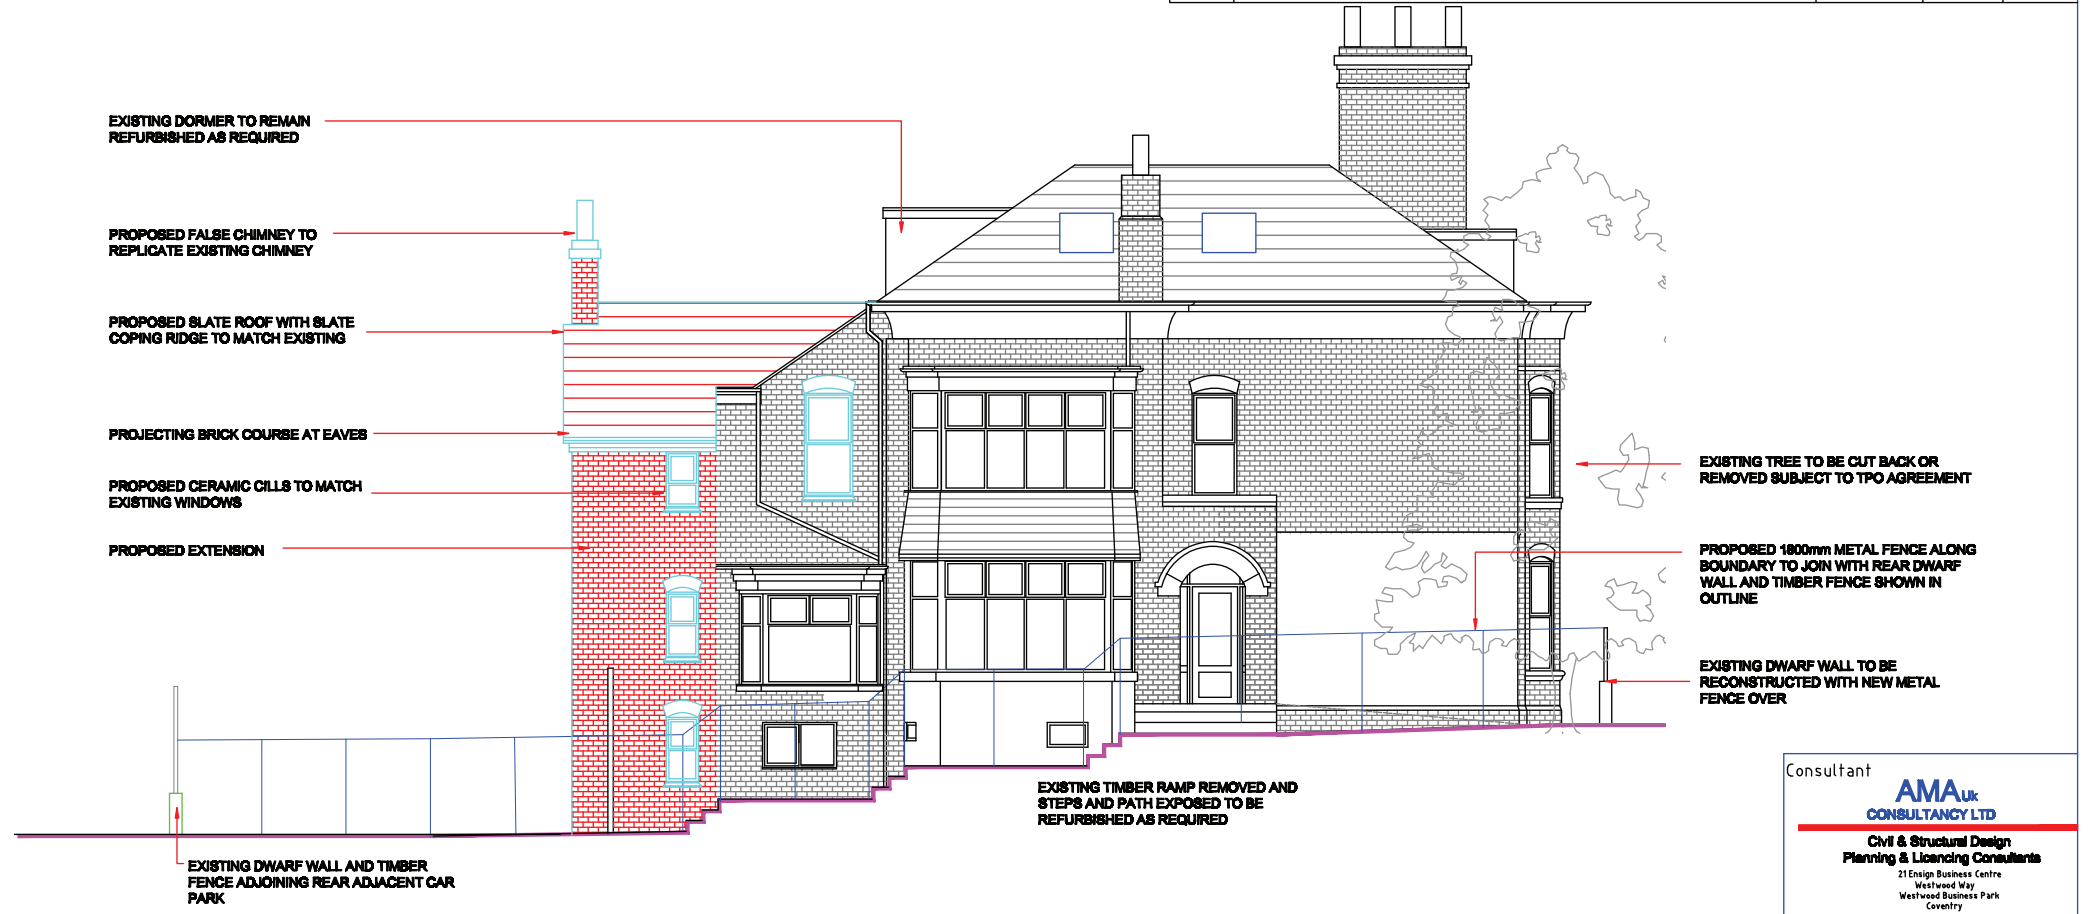

SIDE ELEVATION SCALE 1:100

Consultant

**AMA<sub>UK</sub>**  
CONSULTANCY LTD

Civil & Structural Design  
Planning & Licencing Consultants

21 Ensign Business Centre  
Westwood Way  
Westwood Business Park  
Coventry  
CV4 8JA

---

Address

G & K SINGH  
31 WARWICK ROW  
COVENTRY  
CV1 1EY

---

Title

SIDE ELEVATION  
AS PROPOSED

---

Drawn RM	Checked AN	Approved AN
-------------	---------------	----------------

---


Dwg No.

AMA 238-008


---

Scale 1:100	Date Nov 2016	Revision F
----------------	------------------	---------------


RevNo	Revision note	Date	Signature	Checked
A	MINOR ELEVATIONAL AMENDMENTS TO PLANNER REQUIREMENTS	13.01.17	RM	AN
B	BASEMENT AND GROUND REDUCED 500mm, CYCLES MOVED INDOORS	06.02.17	RM	AN
C	EXTENSION REDUCED BY 1000 AND 1800, 2 ROOMS OMITTED	06.02.17	RM	AN
D	EXTENSION REPLANNED TO SUIT REVISED BOUNDARY	22.03.17	RM	AN
E	EXTENSION REDUCED	16.06.17	RM	AN

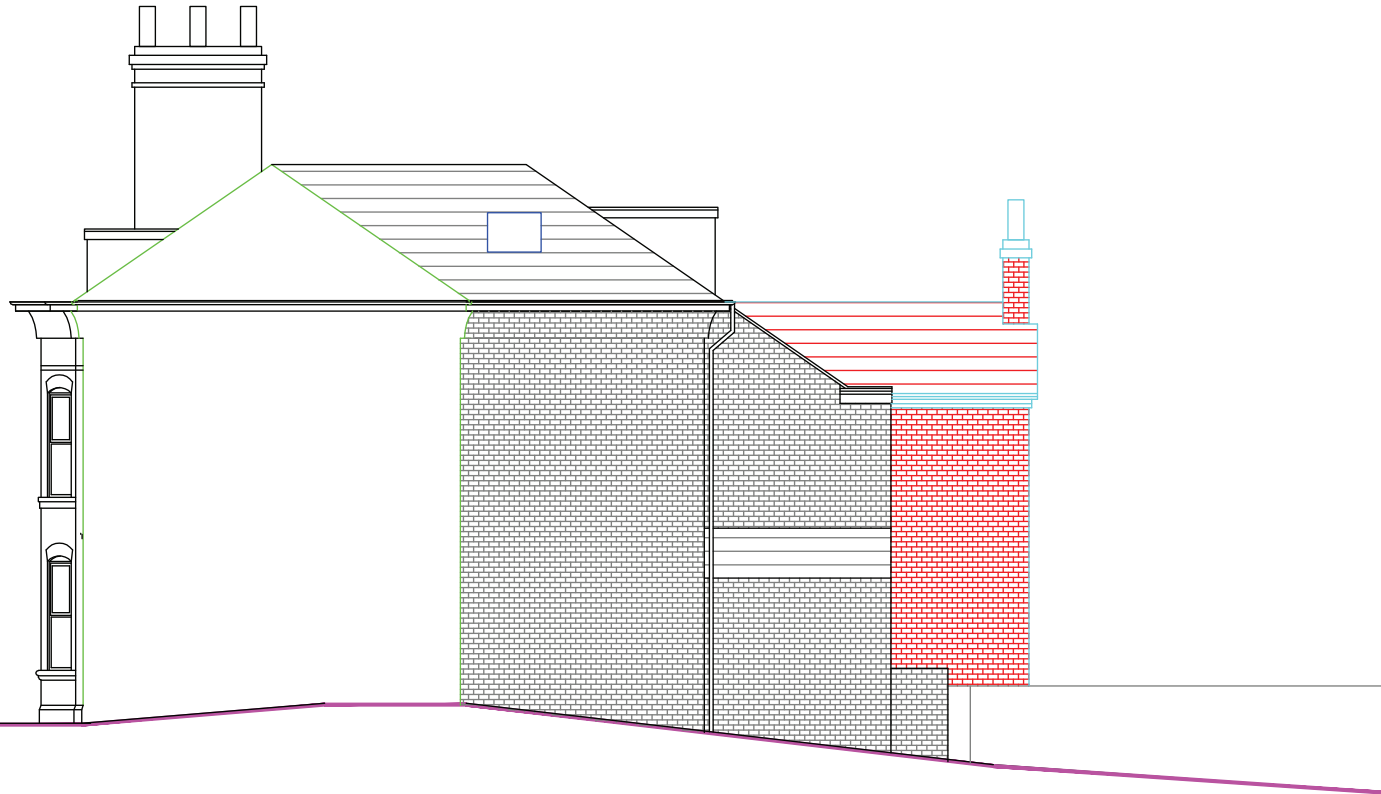

PROPOSED SIDE ELEVATION FROM ADJ.  
PROPERTY SCALE 1:100

Consultant		
 <b>Civil &amp; Structural Design</b> <b>Planning &amp; Licencing Consultants</b> 21 Ensign Business Centre Westwood Way Westwood Business Park Coventry CV4 8JA		
Address		
G & K SINGH 31 WARWICK ROW COVENTRY CV1 1EY		
Title		
PROPOSED ELEVATION FROM ADJACENT PROPERTY		
Drawn	Checked	Approved
RM	AN	AN
Dwg No.		
AMA 238-014		
Scale	Date	Revision
-	Nov 2016	E

RevNo	Revision note	Date	Signature	Checked
A	MINOR ELEVATIONAL AMENDMENTS TO PLANNER REQUIREMENTS	13.01.17	RM	AN
B	BASEMENT AND GROUND REDUCED 500mm, CYCLES MOVED INDOORS	06.02.17	RM	AN
C	EXTENSION REDUCED BY 1000 AND 1800, 2 ROOMS OMITTED	06.02.17	RM	AN
D	EXTENSION REPLANNED TO SUIT REVISED BOUNDARY	22.03.17	RM	AN
E	EXTENSION DRAWN WIDER	07.04.17	RM	AN
F	EXTENSION REDUCED	16.06.17	RM	AN

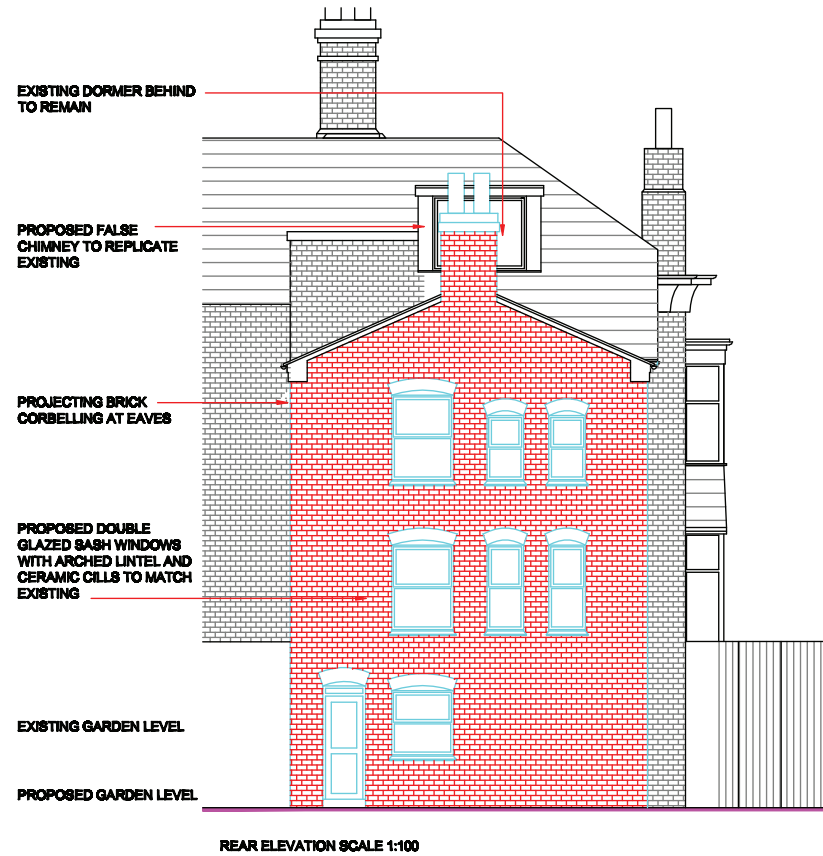

Consultant

**AMA<sub>UK</sub>**  
CONSULTANCY LTD

**Civil & Structural Design  
Planning & Licencing Consultants**

21 Ensign Business Centre  
Westwood Way  
Westwood Business Park  
Coventry  
CV4 8JA

---

Address

G & K SINGH  
31 WARWICK ROW  
COVENTRY  
CV1 1EY

---

Title

FRONT AND REAR ELEVATIONS  
AS PROPOSED

---

Drawn RM	Checked AN	Approved AN
-------------	---------------	----------------

---



Dwg No.

AMA 238-009

---


Scale 1:100	Date Nov 2016	Revision F
----------------	------------------	---------------

RevNo	Revision note	Date	Signature	Checked
A	WINDOWS REALIGNED ON REAR EXTENSION	26.01.17	RM	AN
B	EXTENSION REDUCED BY 1000 AND 1800, 2 ROOMS OMITTED	06.02.17	RM	AN
C	EXTENSION REPLANNED TO SUIT REVISED BOUNDARY	22.03.17	RM	AN
D	EXTENSION REDUCED IN SIZE	16.06.17	RM	AN

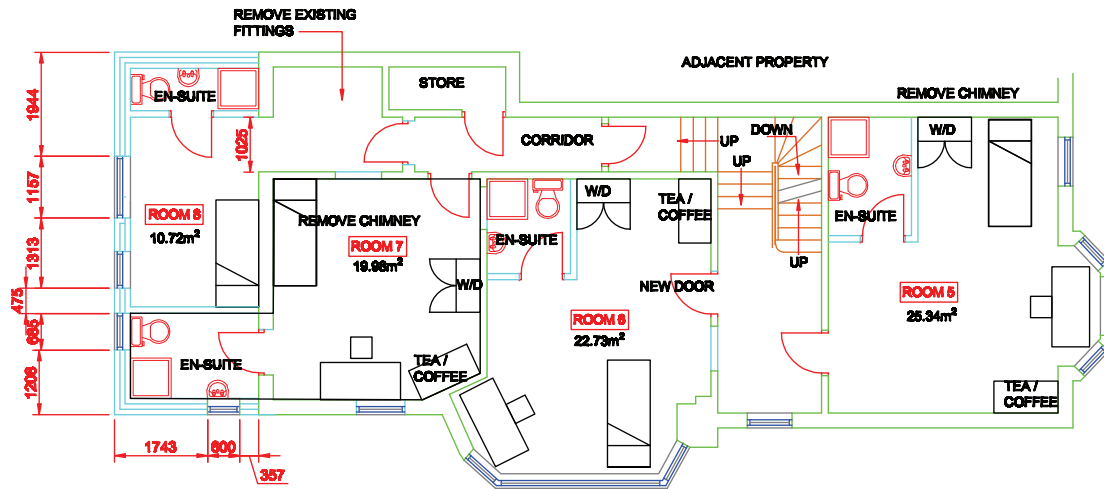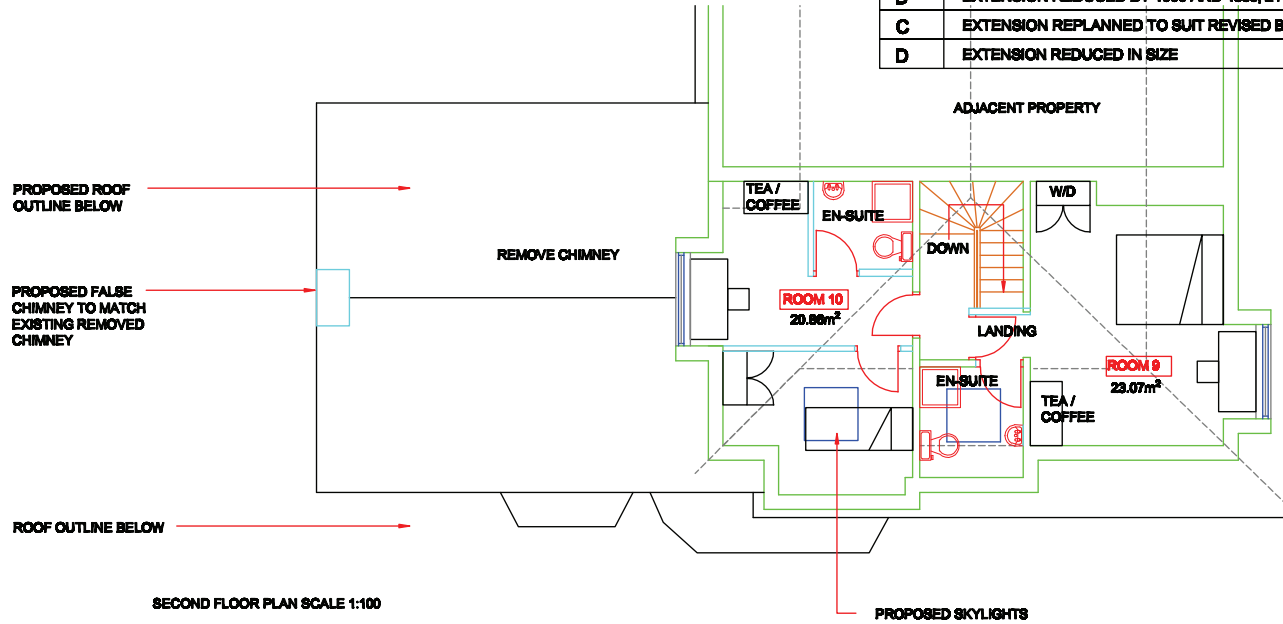


Consultant		
<b>AMA<sub>UK</sub></b> <b>CONSULTANCY LTD</b> Civil & Structural Design Planning & Licencing Consultants 21 Ensign Business Centre Westwood Way Westwood Business Park Coventry CV4 8JA		
Address		
G & K SINGH 31 WARWICK ROW COVENTRY CV1 1EY		
Title		
FIRST AND SECOND PLANS AS PROPOSED		
Drawn	Checked	Approved
RM	AN	AN
Dwg No.		
AMA 238-007		
Scale	Date	Revision
1:100	Nov 2016	D

RevNo	Revision note	Date	Signature	Checked
B	BASEMENT AND GROUND REDUCED 500mm, CYCLES MOVED INDOORS	06.02.17	RM	AN
C	EXTENSION REDUCED BY 1000 AND 1800, 2 ROOMS OMITTED	06.02.17	RM	AN
D	EXTENSION REPLANNED TO SUIT REVISED BOUNDARY	22.03.17	RM	AN
E	ROOM 11 ADDED TO BASEMENT, CYCLES RELOCATED	07.04.17	RM	AN
F	EXTENSION REDUCED IN SIZE	16.05.17	RM	AN

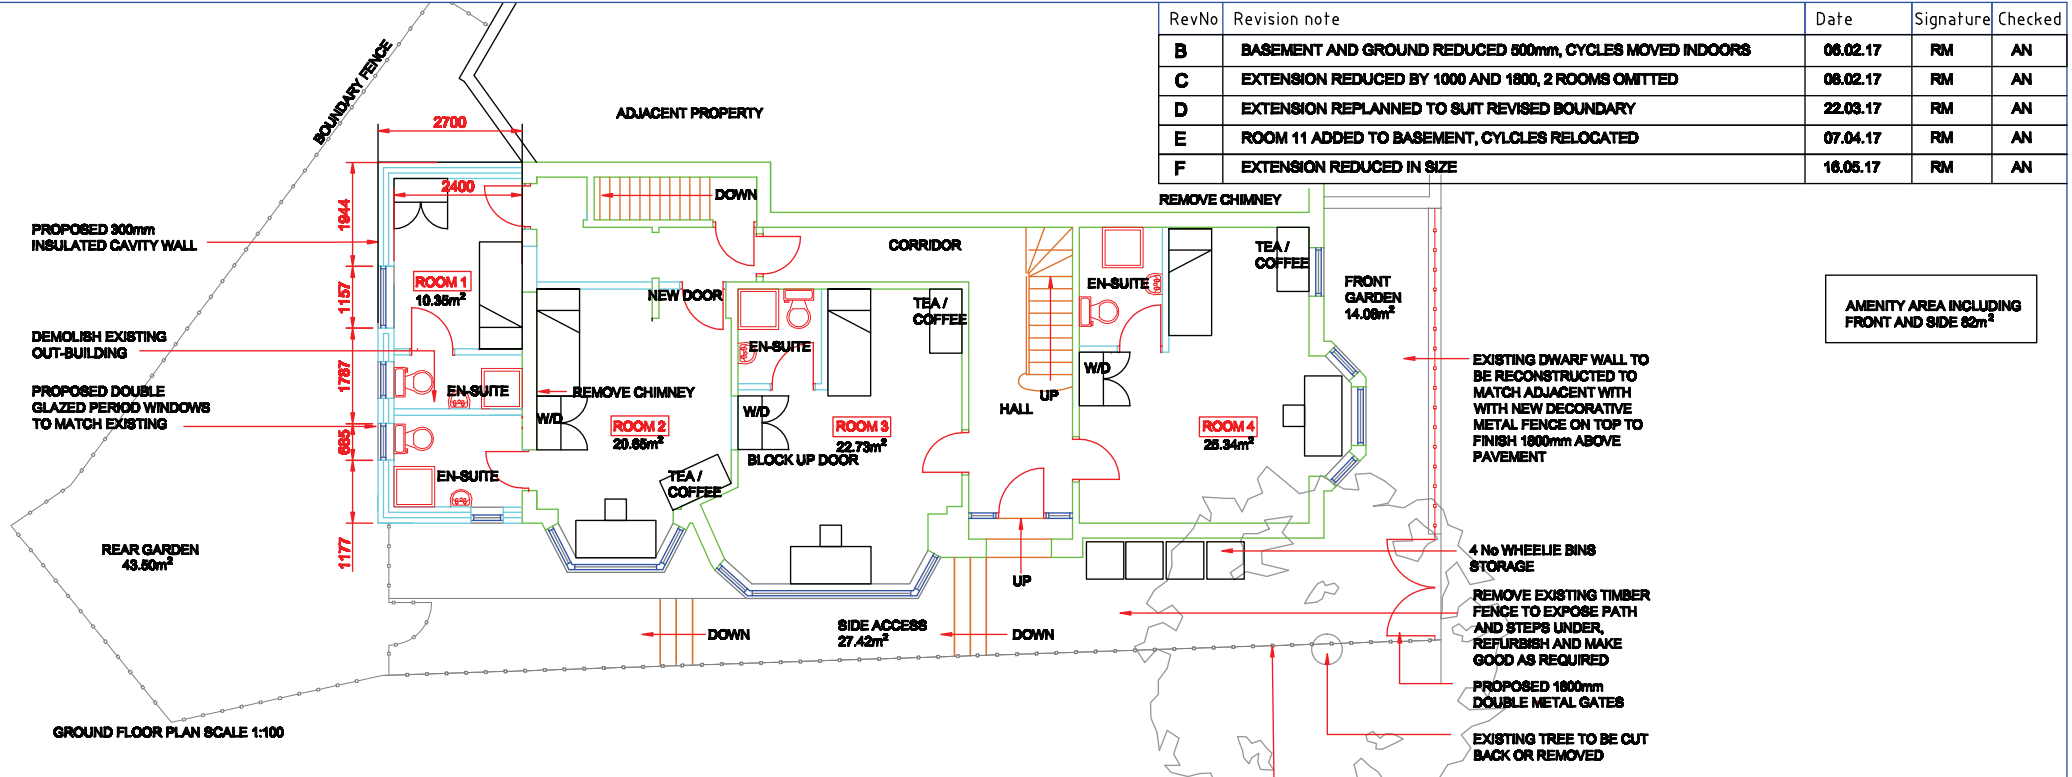

AMENITY AREA INCLUDING FRONT AND SIDE 82m<sup>2</sup>

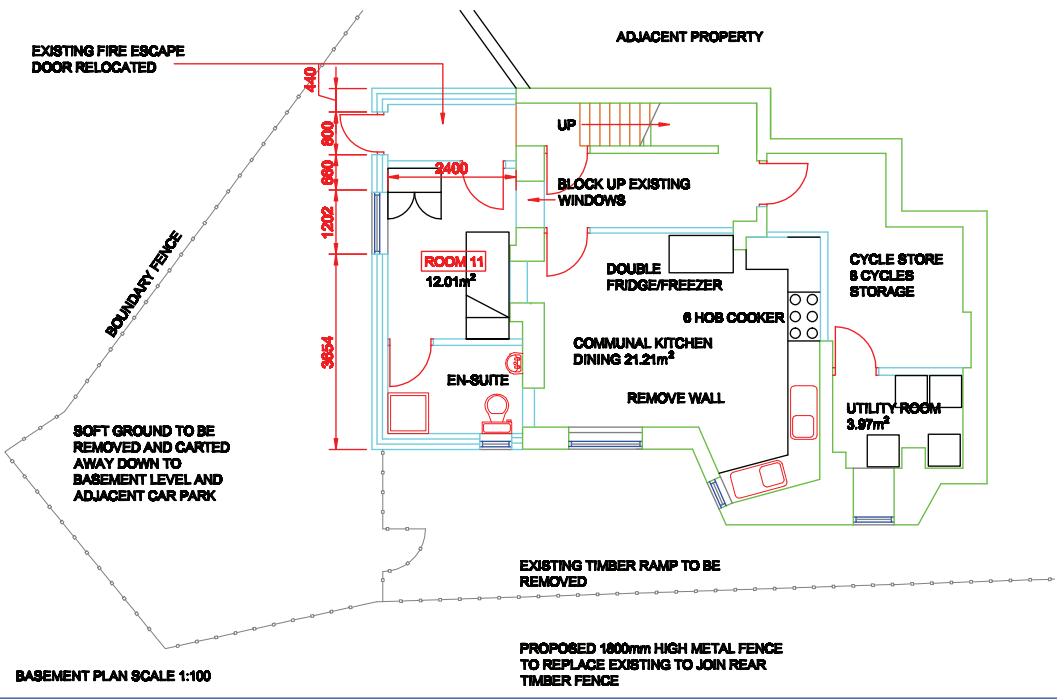

Consultant		<b>AMA<sub>UK</sub></b> CONSULTANCY LTD	
		Civil & Structural Design Planning & Licencing Consultants 21 Ensign Business Centre Westwood Way Westwood Business Park Coventry CV4 8JA	
Address		G & K SINGH 31 WARWICK ROW COVENTRY CV1 1EY	
Title		BASEMENT AND GF PLANS AS PROPOSED	
Drawn	Checked	Approved	
RM	AN	AN	
Dwg No.		AMA 238-006	
Scale	Date	Revision	
1:100	Nov 2016	F	

RevNo	Revision note	Date	Signature	Checked




SIDE ELEVATION SCALE 1:100

Consultant <b>AMAUk</b> CONSULTANCY LTD <hr/> Civil & Structural Design Planning & Licencing Consultants 21 Ensign Business Centre Westwood Way Westwood Business Park Coventry CV4 8JA		
Address G & K SINGH 31 WARWICK ROW COVENTRY CV1 1EY		
Title SIDE ELEVATION AS EXISTING		
Drawn RM	Checked AN	Approved AN
Dwg No. AMA 238-005		
Scale 1:100	Date Nov 2016	Revision -

RevNo	Revision note	Date	Signature	Checked



FRONT ELEVATION SCALE 1:100

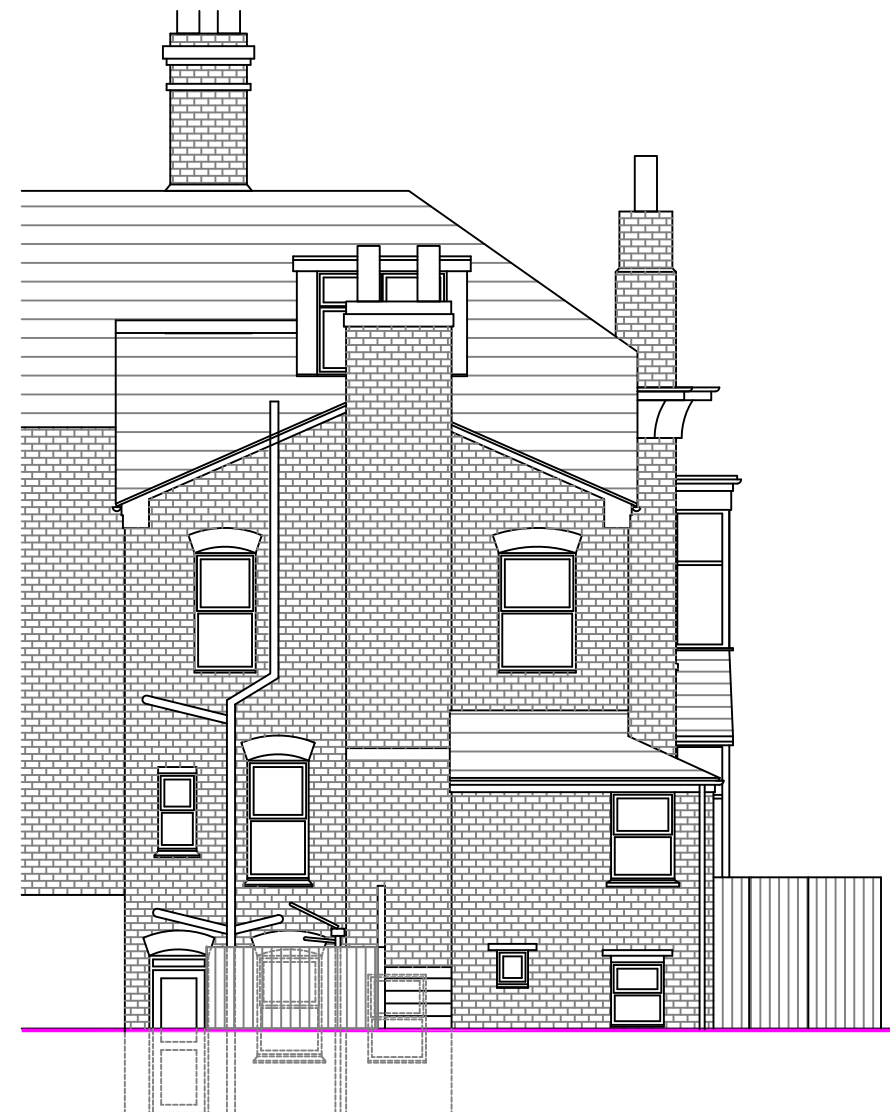


REAR ELEVATION SCALE 1:100


Consultant <b>AMA<sub>UK</sub></b> CONSULTANCY LTD Civil & Structural Design Planning & Licencing Consultants 21 Ensign Business Centre Westwood Way Westwood Business Park Coventry CV4 8JA		
Address G & K SINGH 31 WARWICK ROW COVENTRY CV1 1EY		
Title FRONT AND REAR ELEVATIONS AS EXISTING		
Drawn RM	Checked AN	Approved AN
Dwg No. AMA 238-004		
Scale 1:100	Date Nov 2016	Revision -



RevNo	Revision note	Date	Signature	Checked

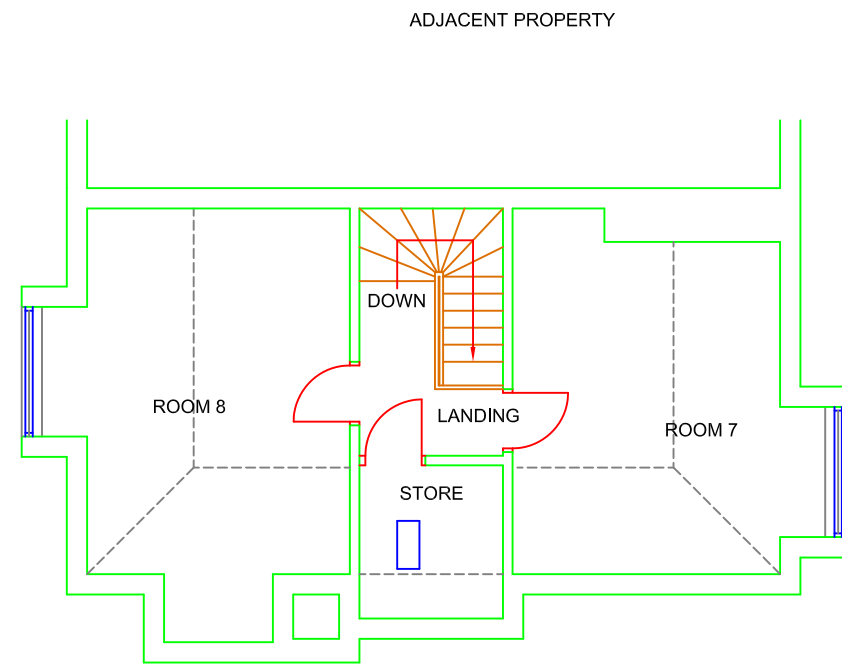



SECOND FLOOR PLAN SCALE 1:100

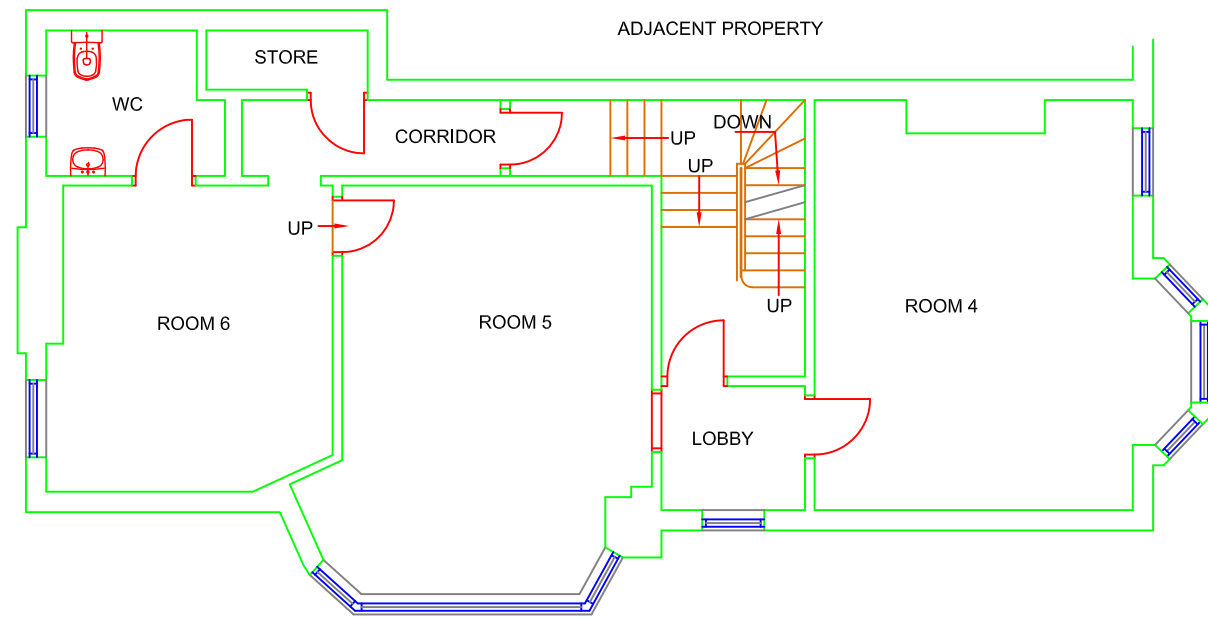

FIRST FLOOR PLAN SCALE 1:100


Consultant <b>AMA<sup>UK</sup></b> CONSULTANCY LTD Civil & Structural Design Planning & Licencing Consultants 21 Ensign Business Centre Westwood Way Westwood Business Park Coventry CV4 8JA		
Address <b>G &amp; K SINGH</b> <b>31 WARWICK ROW</b> <b>COVENTRY</b> <b>CV1 1EY</b>		
Title <b>FIRST AND SECOND PLANS</b> <b>AS EXISTING</b>		
Drawn <b>RM</b>	Checked <b>AN</b>	Approved <b>AN</b>
Dwg No. <b>AMA 238-003</b>		
Scale <b>1:100</b>	Date <b>Nov 2016</b>	Revision <b>-</b>

RevNo	Revision note	Date	Signature	Checked

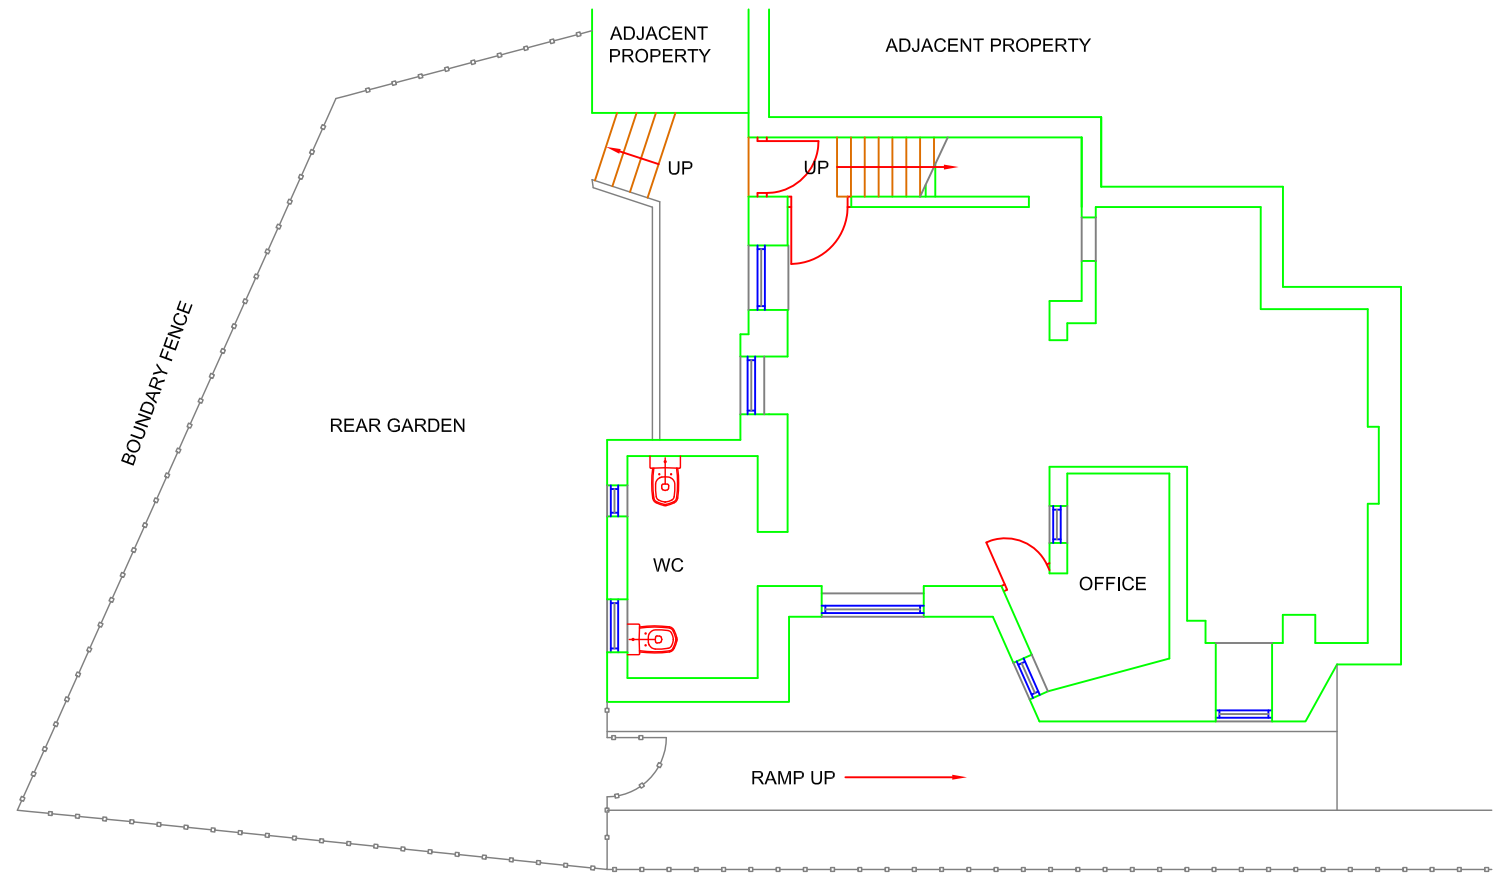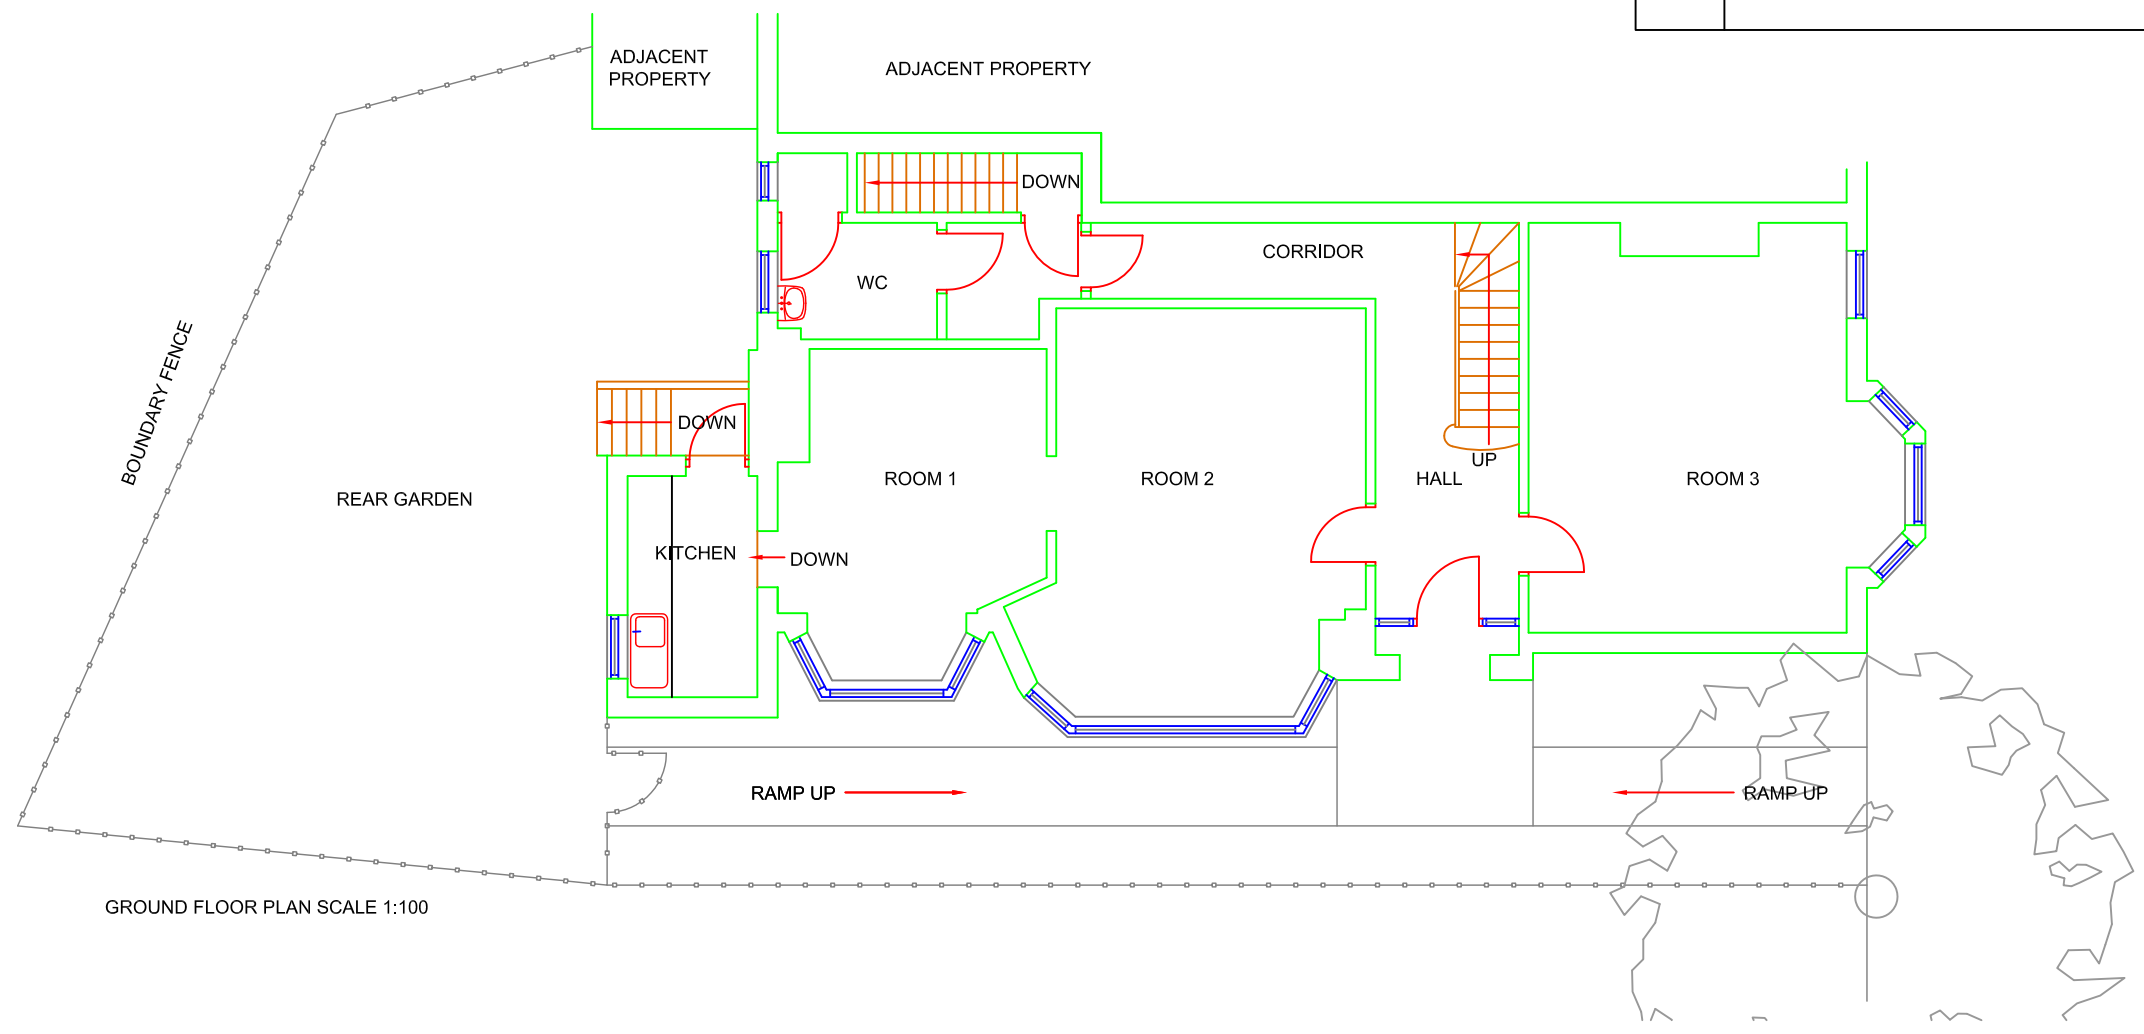


Consultant <b>AMA<sup>UK</sup></b> CONSULTANCY LTD Civil & Structural Design Planning & Licencing Consultants 21 Ensign Business Centre Westwood Way Westwood Business Park Coventry CV4 8JA		
Address <b>G &amp; K SINGH</b> <b>31 WARWICK ROW</b> <b>COVENTRY</b> <b>CV1 1EY</b>		
Title <b>BASEMENT AND GF PLANS</b> <b>AS EXISTING</b>		
Drawn <b>RM</b>	Checked <b>AN</b>	Approved <b>AN</b>
Dwg No. <b>AMA 238-002</b>		
Scale <b>1:100</b>	Date <b>Nov 2016</b>	Revision -

RevNo	Revision note	Date	Signature	Checked
A	REAR EXTENSION REDUCED TO 3.3m	04.11.16	RM	AN
B	EXTENSION REPLANNED TO SUIT REVISED BOUNDARY	22.03.17	RM	AN
C	SITE LOCATION PLAN AMENDED	22.05.17	RM	AN

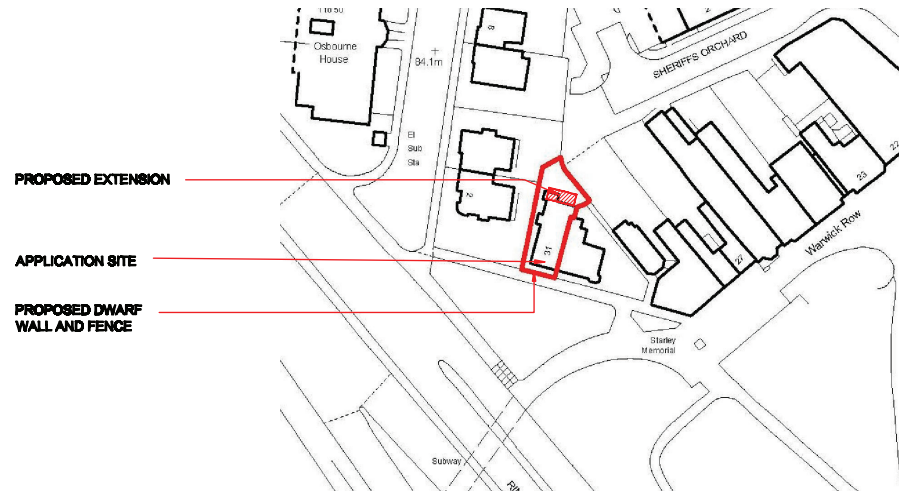

LOCATION PLAN SCALE 1:1250

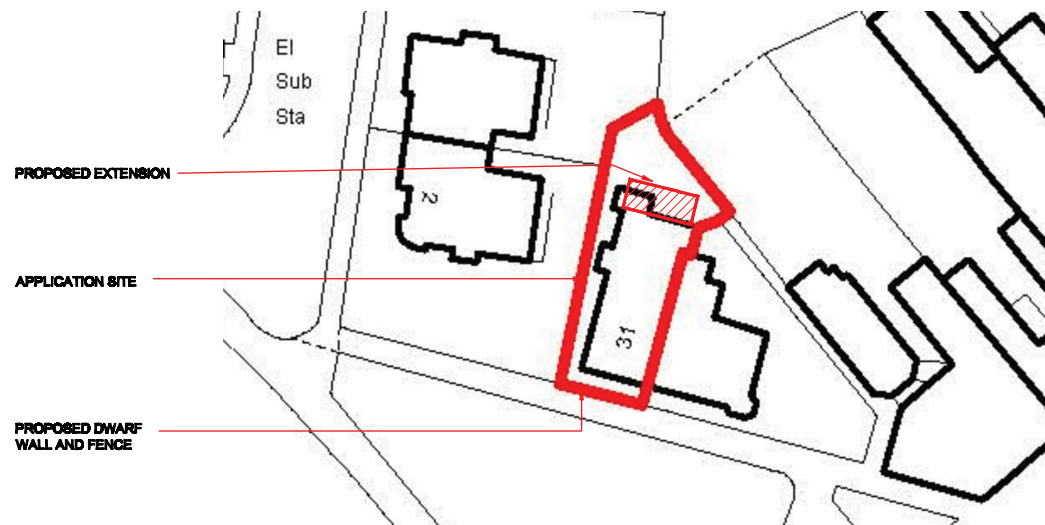

SITE PLAN SCALE 1:500



Consultant		
 <b>Civil &amp; Structural Design</b> <b>Planning &amp; Licencing Consultants</b> 1 Ensign Business Centre Westwood Way Westwood Business Park Coventry CV4 8JA		
Address		
G & K SINGH 31 WARWICK ROW COVENTRY CV1 1EY		
Title		
SITE & LOCATION PLANS		
Drawn	Checked	Approved
RM	AN	AN
Dwg No.		
AMA 238-001		
Scale	Date	Revision
As Noted	23.11.16	C