

REFERENCE NUMBER:


HH/2017/0706



SITE:

24 PORTWRINKLE AVENUE

Superstore

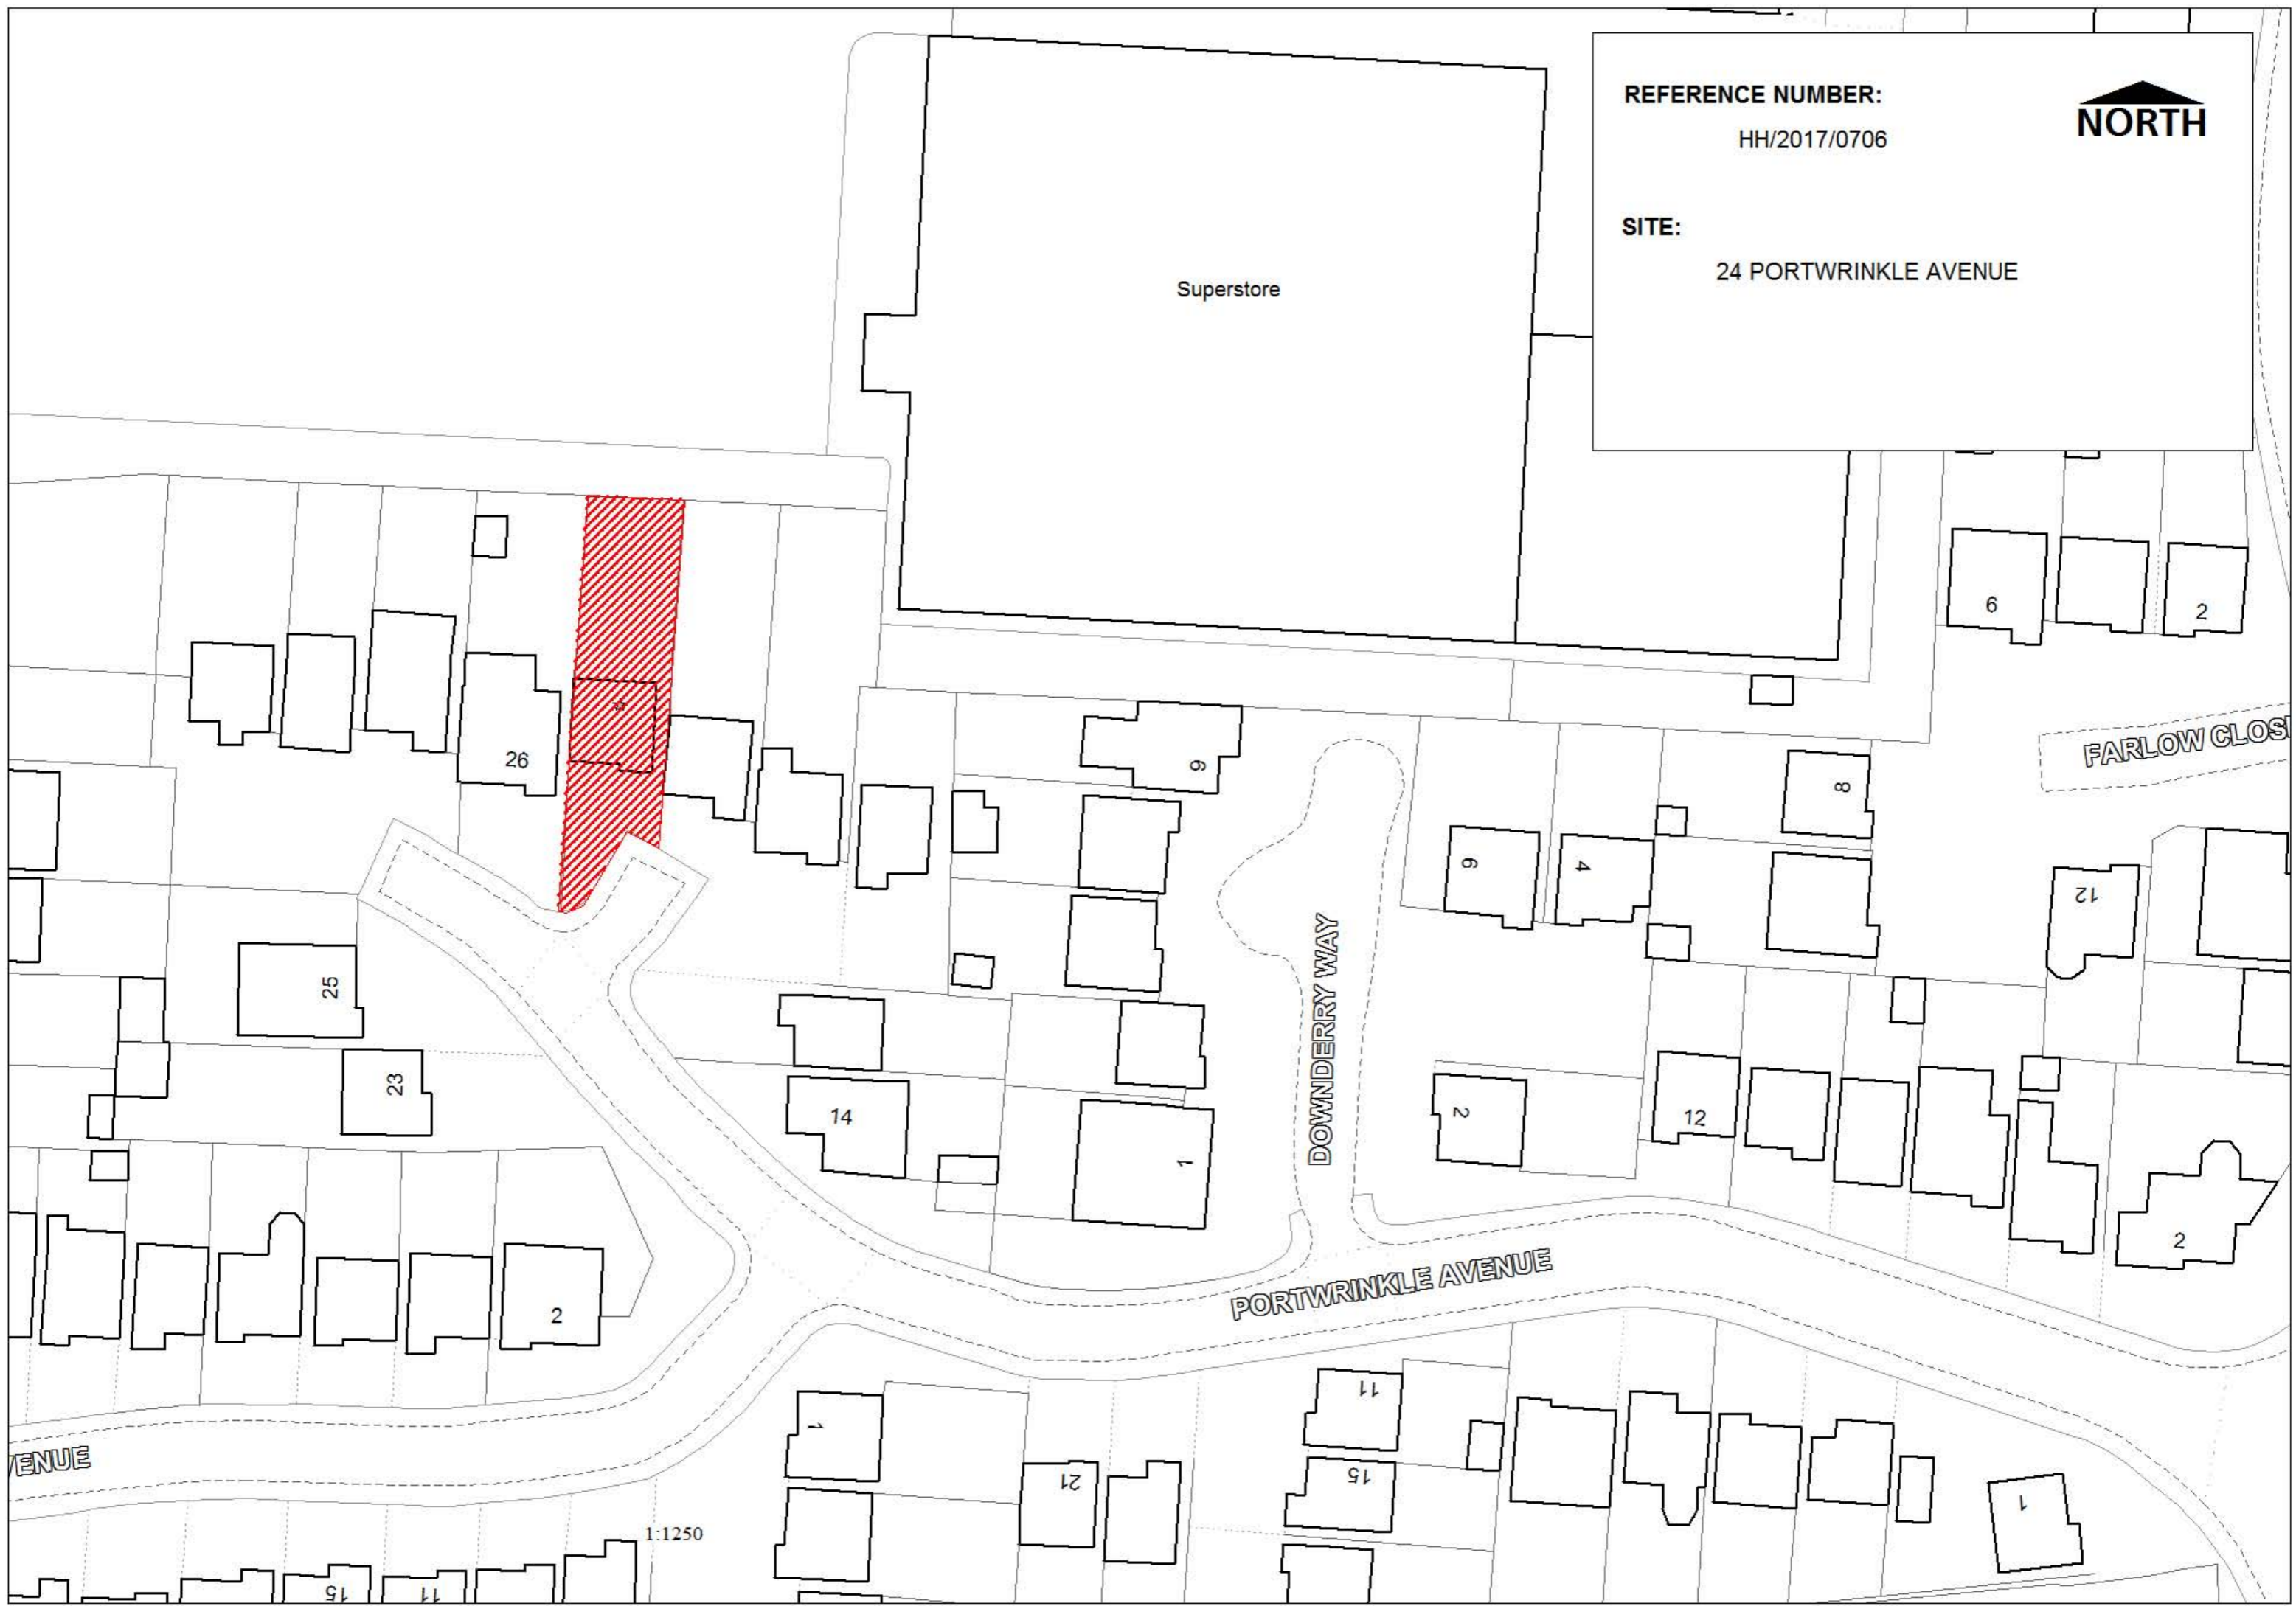

26

25

23

2

14

1

DOWNDERRY WAY

6

4

8

2

12

12

2

6

2

FARLOW CLOSE

1:1250

AVENUE

21

11

15


1

15

11

GENERAL NOTES


DRAWING CAN BE SCALED FOR PLANNING SUBMISSION PURPOSES ONLY BUT IF IN ANY CASE YOU REQUIRE ANY FURTHER DRAWING INFORMATION PLEASE ASK CDRB ARCHITECTS LTD.

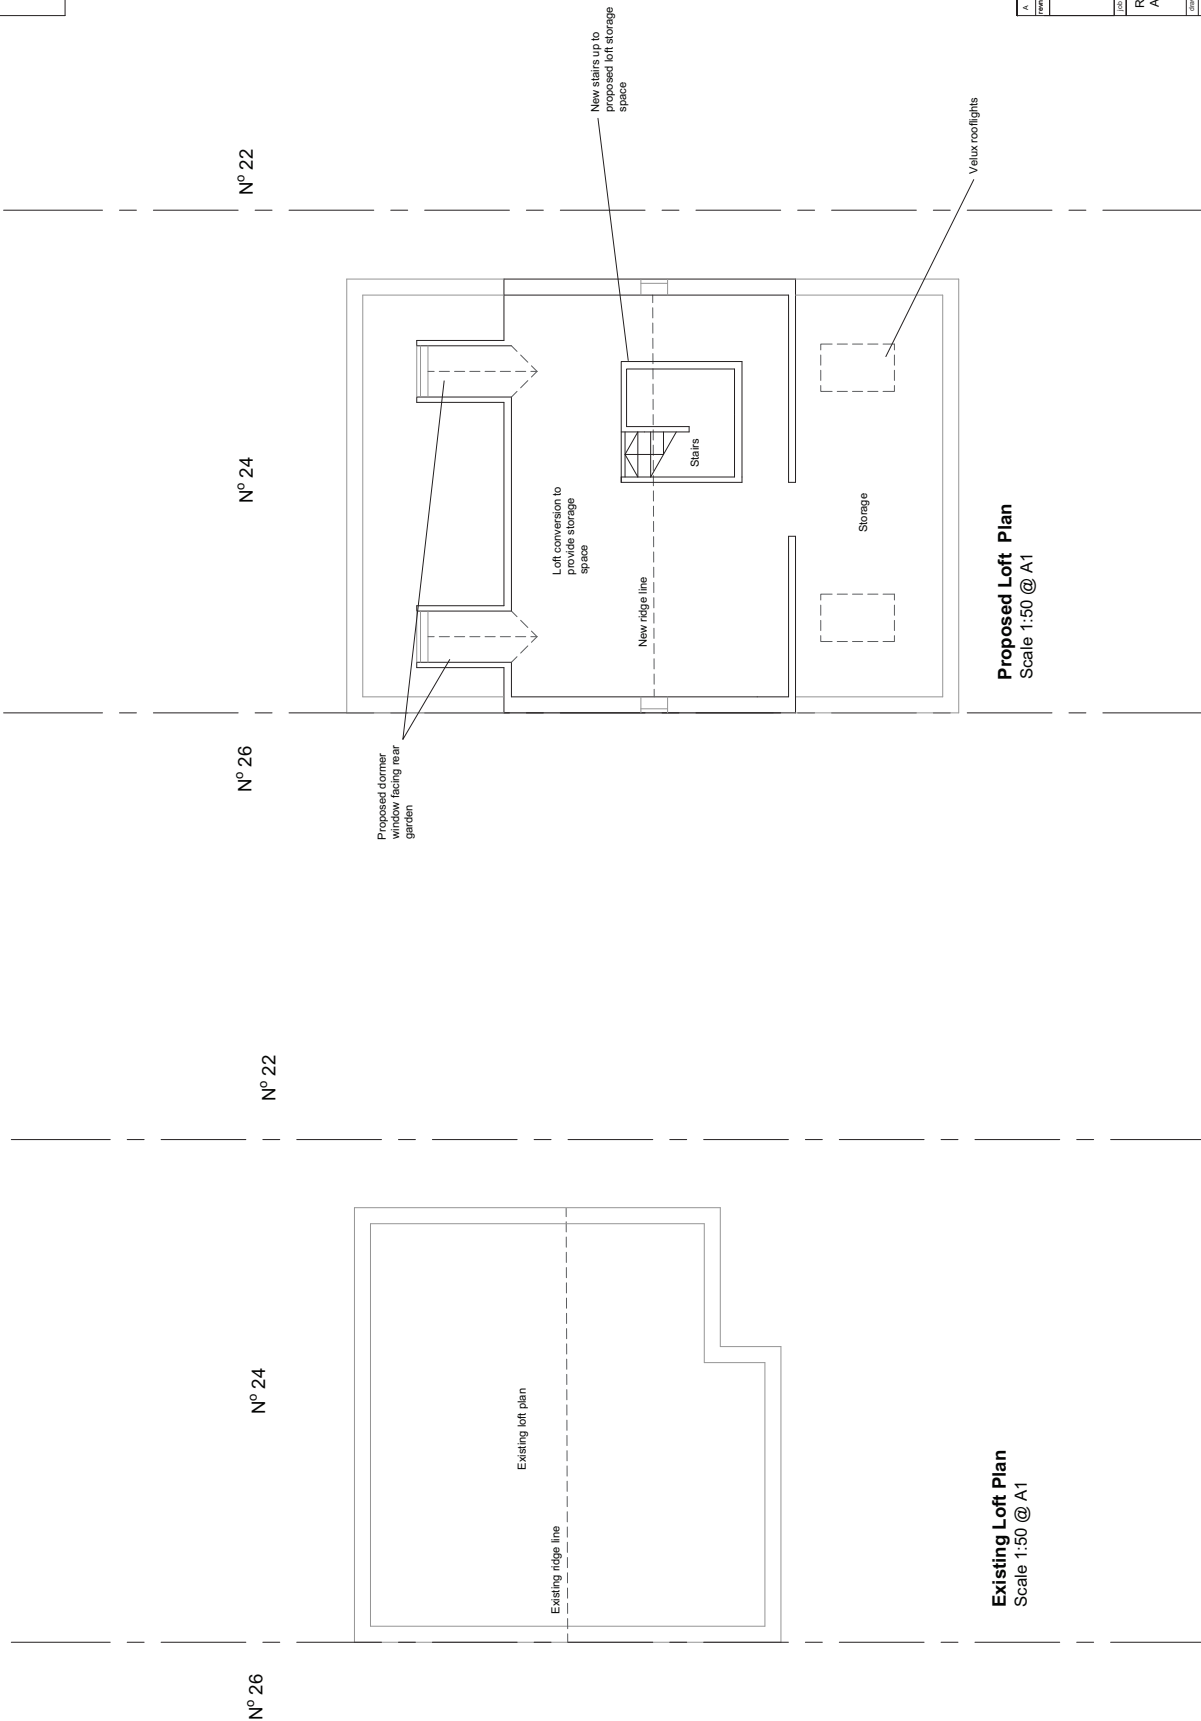


Existing Loft Plan
Scale 1:50 @ A1

Proposed Loft Plan
Scale 1:50 @ A1


PLANNING SUBMISSION

APP/17/17	Approved/Refused	By	CDRB
APP/17/17	Approved/Refused	By	CDRB
 cdrb architects ltd 150, BRAY ROAD BRAY, CO. DUBLIN DUBLIN 15, IRELAND			
Remodelling Works at 24 Fortwinkle Avenue, Coventry, CV6 7NU			
Existing & Proposed Loft Plan			
Scale	Drawn by	Date	Check/checked by
1:50 @ A1	TP	20th April 2017	RSI
APP/17/17	Drawing No.		Revision
TT02	AL_P1/16		A


GENERAL NOTES
 DRAWING CAN BE SCALED FOR PLANNING
 SUBMISSION PURPOSES ONLY BUT IF IN ANY
 SUBMISSION PLEASE CHECK WITH THE
 ARCHITECTS FOR THE LATEST
 DRAWING INFORMATION PLEASE ASK CDRB
 ARCHITECTS LTD.

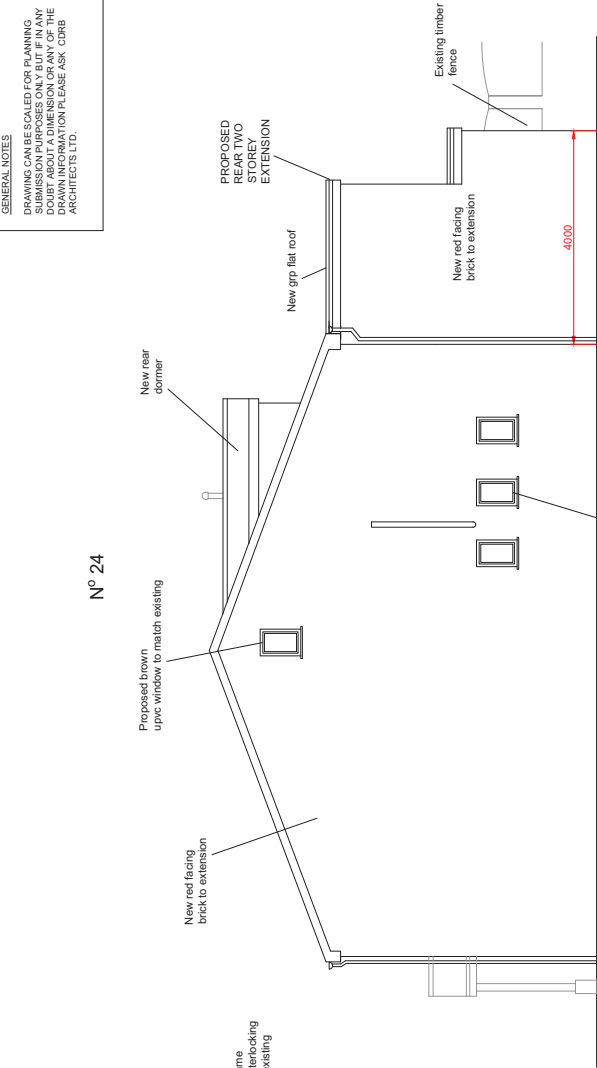


Proposed Front Elevation
 Scale 1:50 @ A1

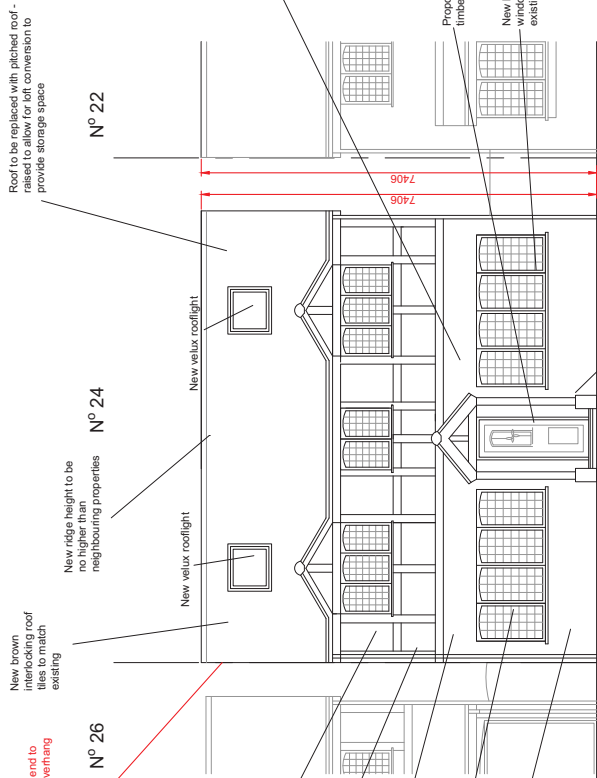

Proposed Side Elevation Facing No. 22
 Scale 1:50 @ A1

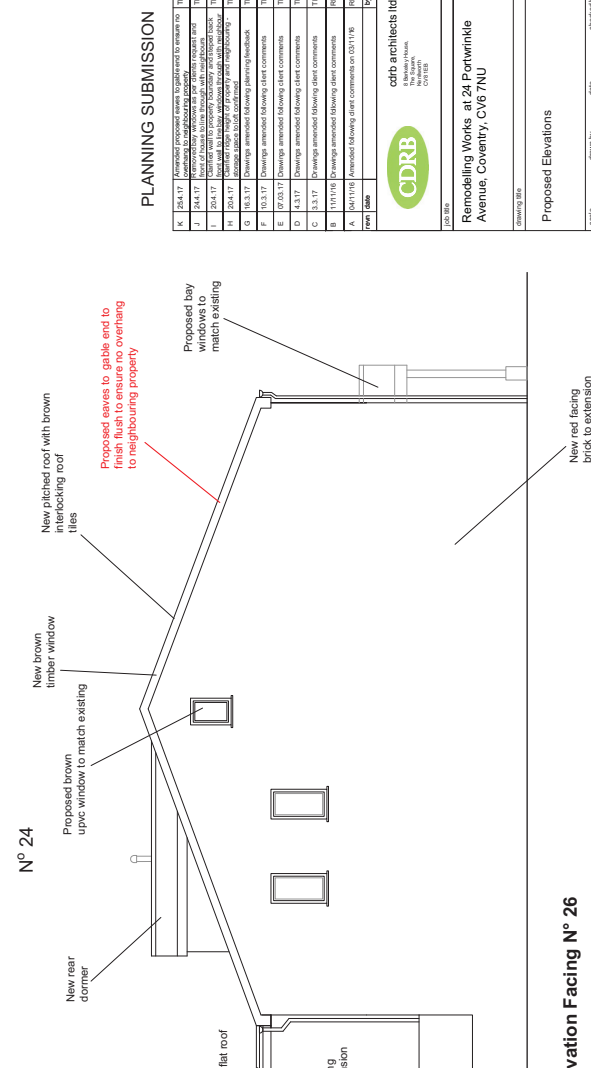

Proposed Side Elevation Facing No. 26
 Scale 1:50 @ A1

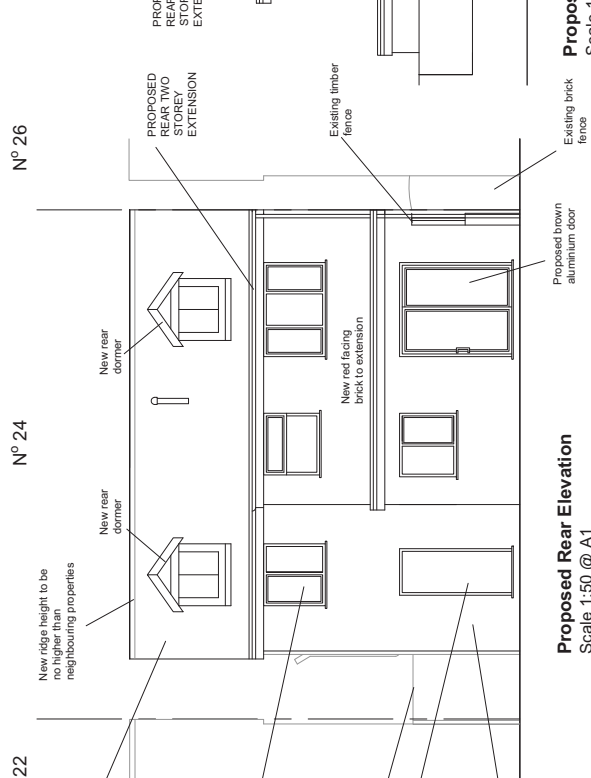

Proposed Rear Elevation
 Scale 1:50 @ A1

PLANNING SUBMISSION

NO	DATE	DESCRIPTION	BY	CHKD
K	25.04.17	Finalised proposed plans, submitted for review by	MP	CDRB
J	25.04.17	Issued to planning authority	MP	CDRB
L	25.04.17	Finalised drawings through all approvals	MP	CDRB
M	25.04.17	Finalised drawings through all approvals	MP	CDRB
CDRB architects ltd
 15, THE SQUARE,
 COVENTRY, CV6 7NU
 02476 01111

Remodelling Works at 24 Fortwinkle Avenue, Coventry, CV6 7NU

CDRB/19/2018


Proposed Elevations

Date	Drawn by	Scale	Check by	Check date	Check by
15.04.17	MP	1:50	CDRB	20.04.17	CDRB
15.04.17	MP	1:50	CDRB	20.04.17	CDRB
15.04.17	MP	1:50	CDRB	20.04.17	CDRB

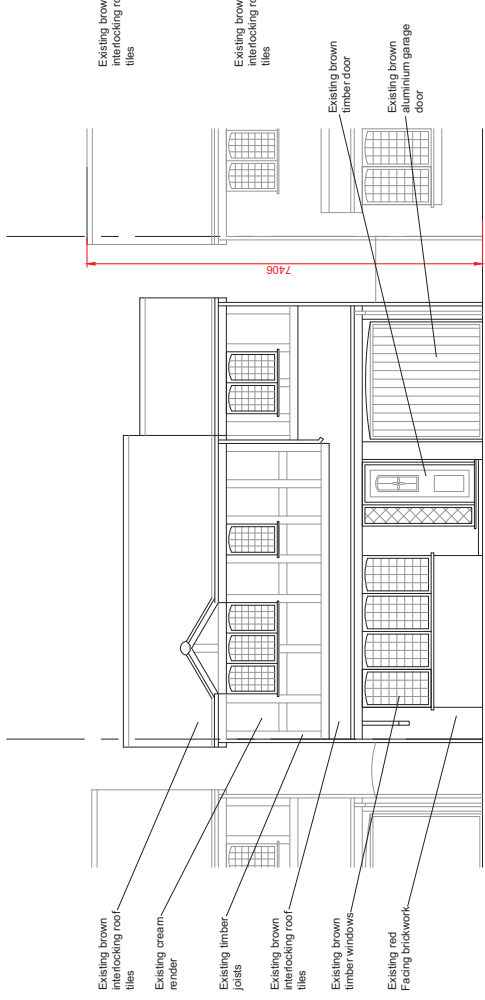

Existing brown interlocking roof tiles
Existing cream render
Existing timber joists
Existing brown interlocking roof tiles
Existing brown timber windows
Existing red Facing brickwork

Existing Front Elevation
Scale 1:50 @ A1

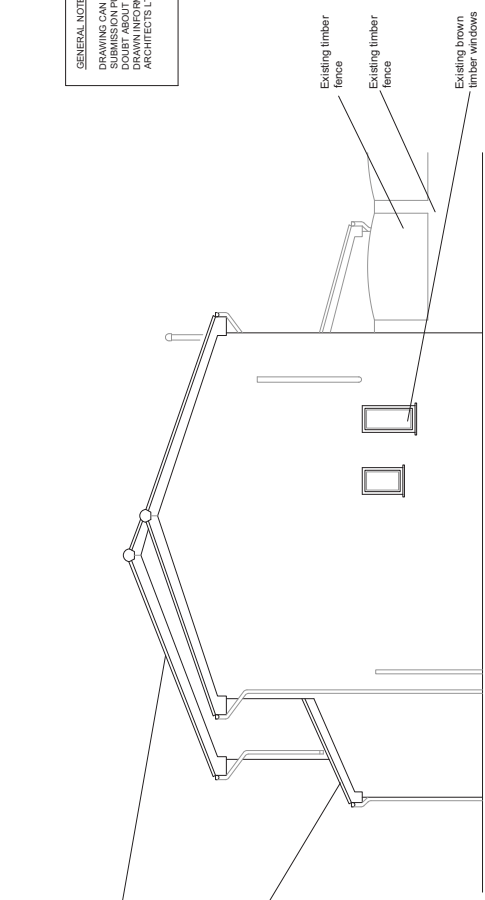

Existing brown interlocking roof tiles
Existing brown interlocking roof tiles
Existing brown timber door
Existing brown aluminum garage door

Existing Side Elevation Facing N° 22
Scale 1:50 @ A1


GENERAL NOTES
DRAWING CAN BE SCALED FOR PLANNING SUBMISSION PURPOSES ONLY BUT IF IN ANY CASE THE ARCHITECTS NEED TO BE INFORMED OF ANY CHANGE IN DRAWING INFORMATION PLEASE ASK CDRB ARCHITECTS LTD.

N° 22

N° 24

N° 26

N° 24

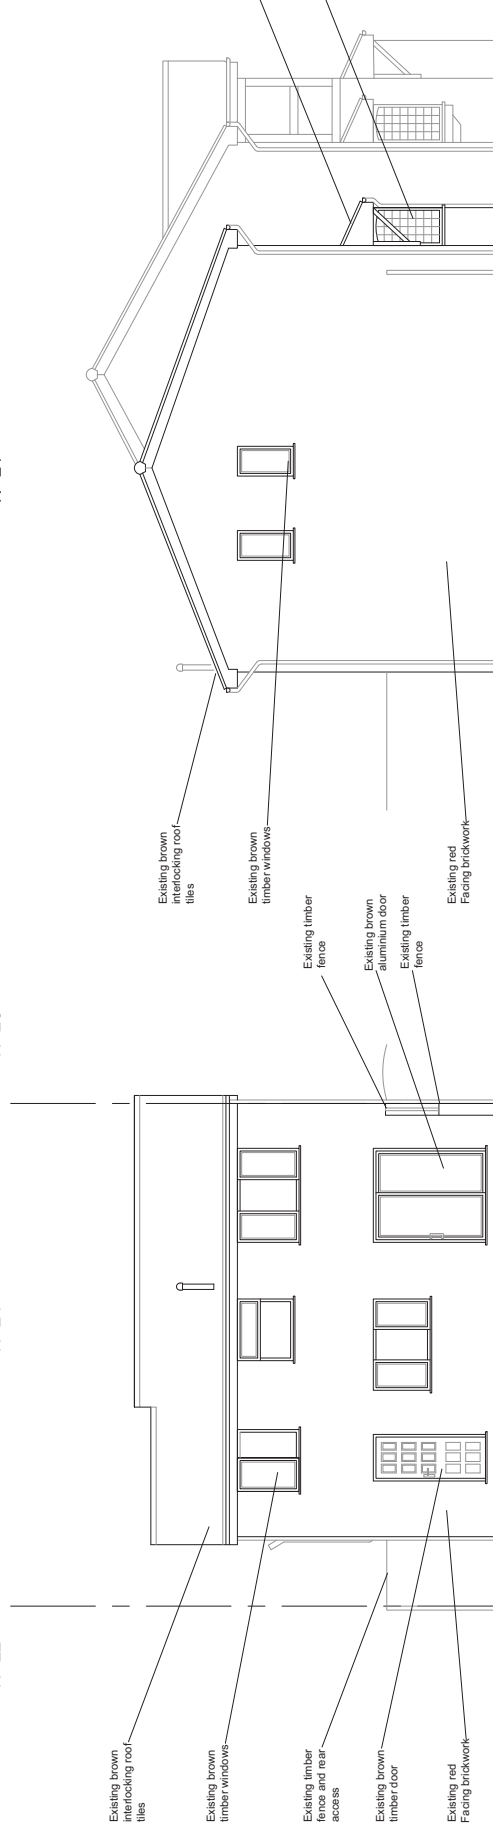

Existing brown interlocking roof tiles
Existing brown timber windows
Existing brown timber door
Existing red Facing brickwork

Existing Rear Elevation
Scale 1:50 @ A1

Existing brown interlocking roof tiles
Existing brown timber windows
Existing brown aluminum floor
Existing brown aluminum door
Existing red Facing brickwork



Existing Side Elevation Facing N° 26
Scale 1:50 @ A1

Existing brown interlocking roof tiles
Existing brown timber windows
Existing brown timber windows

PLANNING SUBMISSION

No.	Date	Revised by	Scale	Sheet No.	Sheet	Total
1.	2024/01/13	CDRB	1:50	01	01	01
<p>CDRB architects Ltd <small>151, BARNWELL ROAD, COVENTRY, CV3 7NU</small> 0247615588</p>						
<p>2 Storey Front and Rear Extension and Loft Conversion at 24 Portwistle Avenue, Coventry, CV3 7NU <small>DRAWING NO:</small></p>						
<p>Existing Front, Sides and Rear Elevations</p>						
Scale	Drawn by	Date	Checked by			
1:50 @ A1	RP	2024/01/13	CDRB			
1:50 NO.	DRAWING NO.		REVISION			
TT02	AL_P1/10			A		

GENERAL NOTES
 DRAWING CAN BE SCALED FOR PLANNING
 SUBMISSION PURPOSES ONLY BUT IF IN ANY
 CASE THERE IS A DISCREPANCY BETWEEN
 DRAWING INFORMATION PLEASE ASK CDRB
 ARCHITECTS LTD.

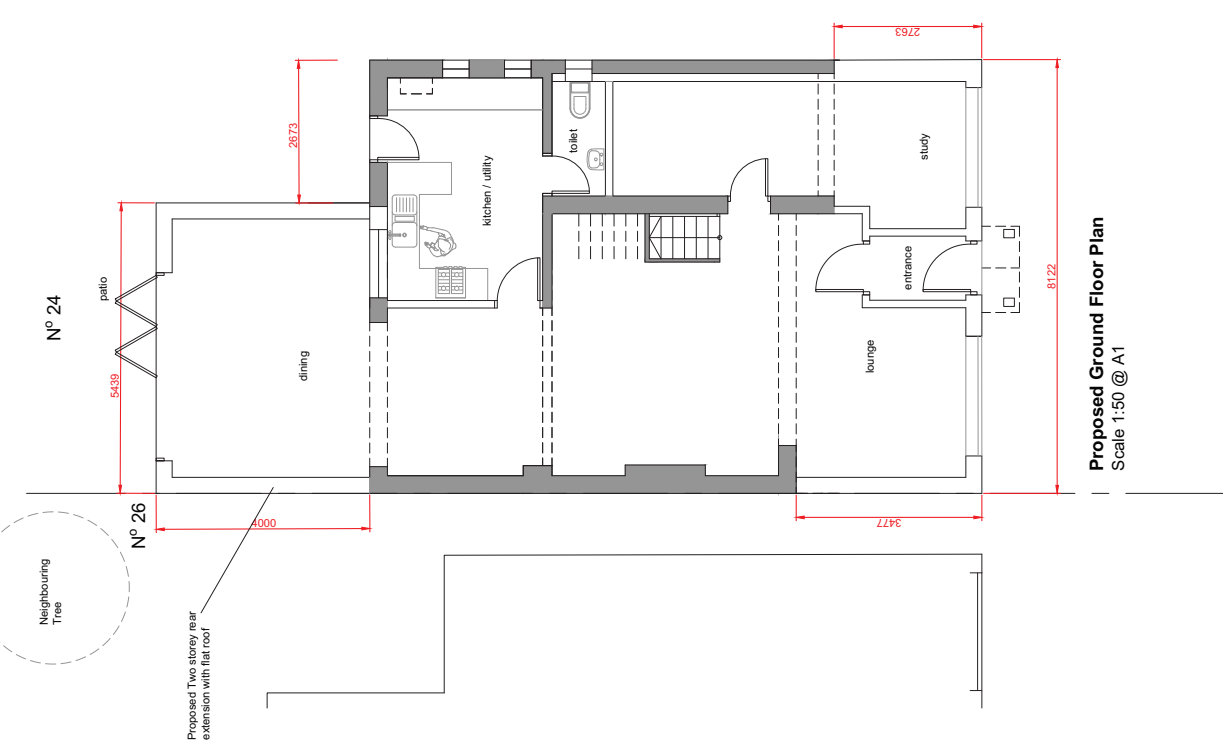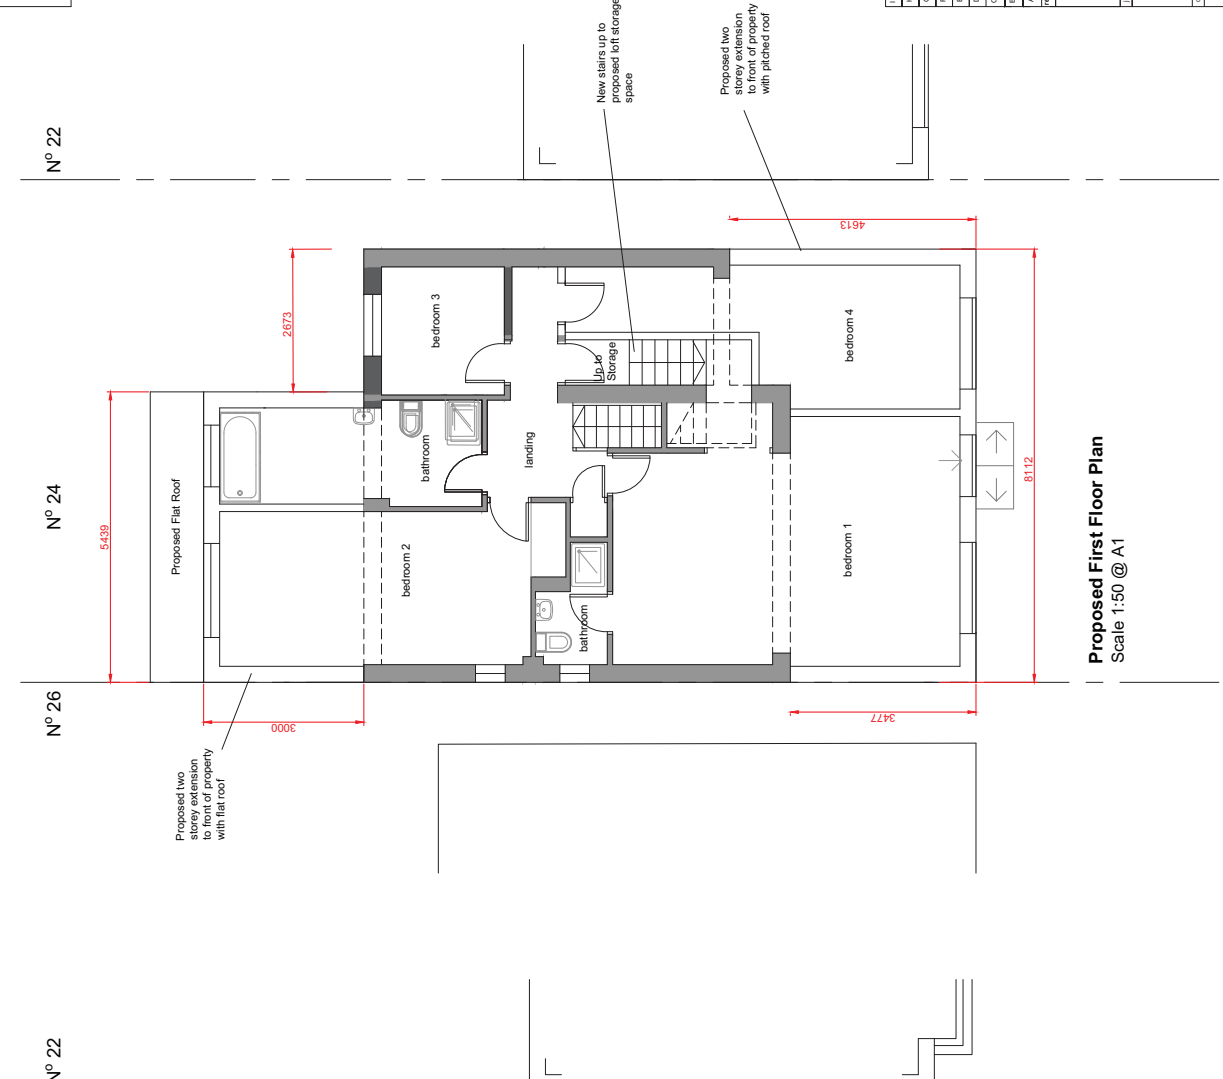

PLANNING SUBMISSION

Rev	Date	Description	By	Appr
1	10.11.16	Initial submission	CDRB	
2	10.11.16	Revised following site comments	CDRB	
3	10.11.16	Revised following site comments	CDRB	
Remodelling Works at 24 Fortwinkle
 Avenue, Coventry, CV6 7NU


Proposed Plans

Drawn by: RHT
 Checked by: RHT
 Date: 20/11/16
 Scale: 1:50 @ A1
 Drawing No: 116/16
 Rev: 1

GENERAL NOTES
 DRAWING CAN BE SCALED FOR PLANNING SUBMISSION PURPOSES ONLY BUT IF IN ANY DOUBT ABOUT A DIMENSION OR ANY OF THE DRAWN INFORMATION PLEASE ASK CDRB ARCHITECTS LTD.




Proposed Block Plan
 Scale 1:500 @ A1

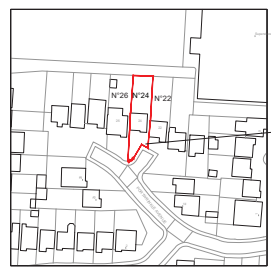

Location Plan
 Scale 1:1250 @ A1



PLANNING SUBMISSION

8	20.04.17	Removal of bay windows as per details comments and front of house to line through with neighbours	TP	TPH
rev	date		by	checked
		cdrb architects ltd <small>8 The Square Redditch CV8 1SE</small>		
job title				
2 Storey Front and Rear Extension and Loft Conversion at 24 Portwinkle Avenue, Coventry, CV6 7NU				
drawing title				
Proposed Block Plan and Location Plan				
scale	drawn by	date	checked by	
1:500 and 1:1250 @ A1	TP	March 2017	CDRB	
job no.	drawing no.	revision		
T762	AL (P) 00	B		