


REFERENCE NUMBER:

HH/2017/0607



SITE:

19 COLEBY CLOSE

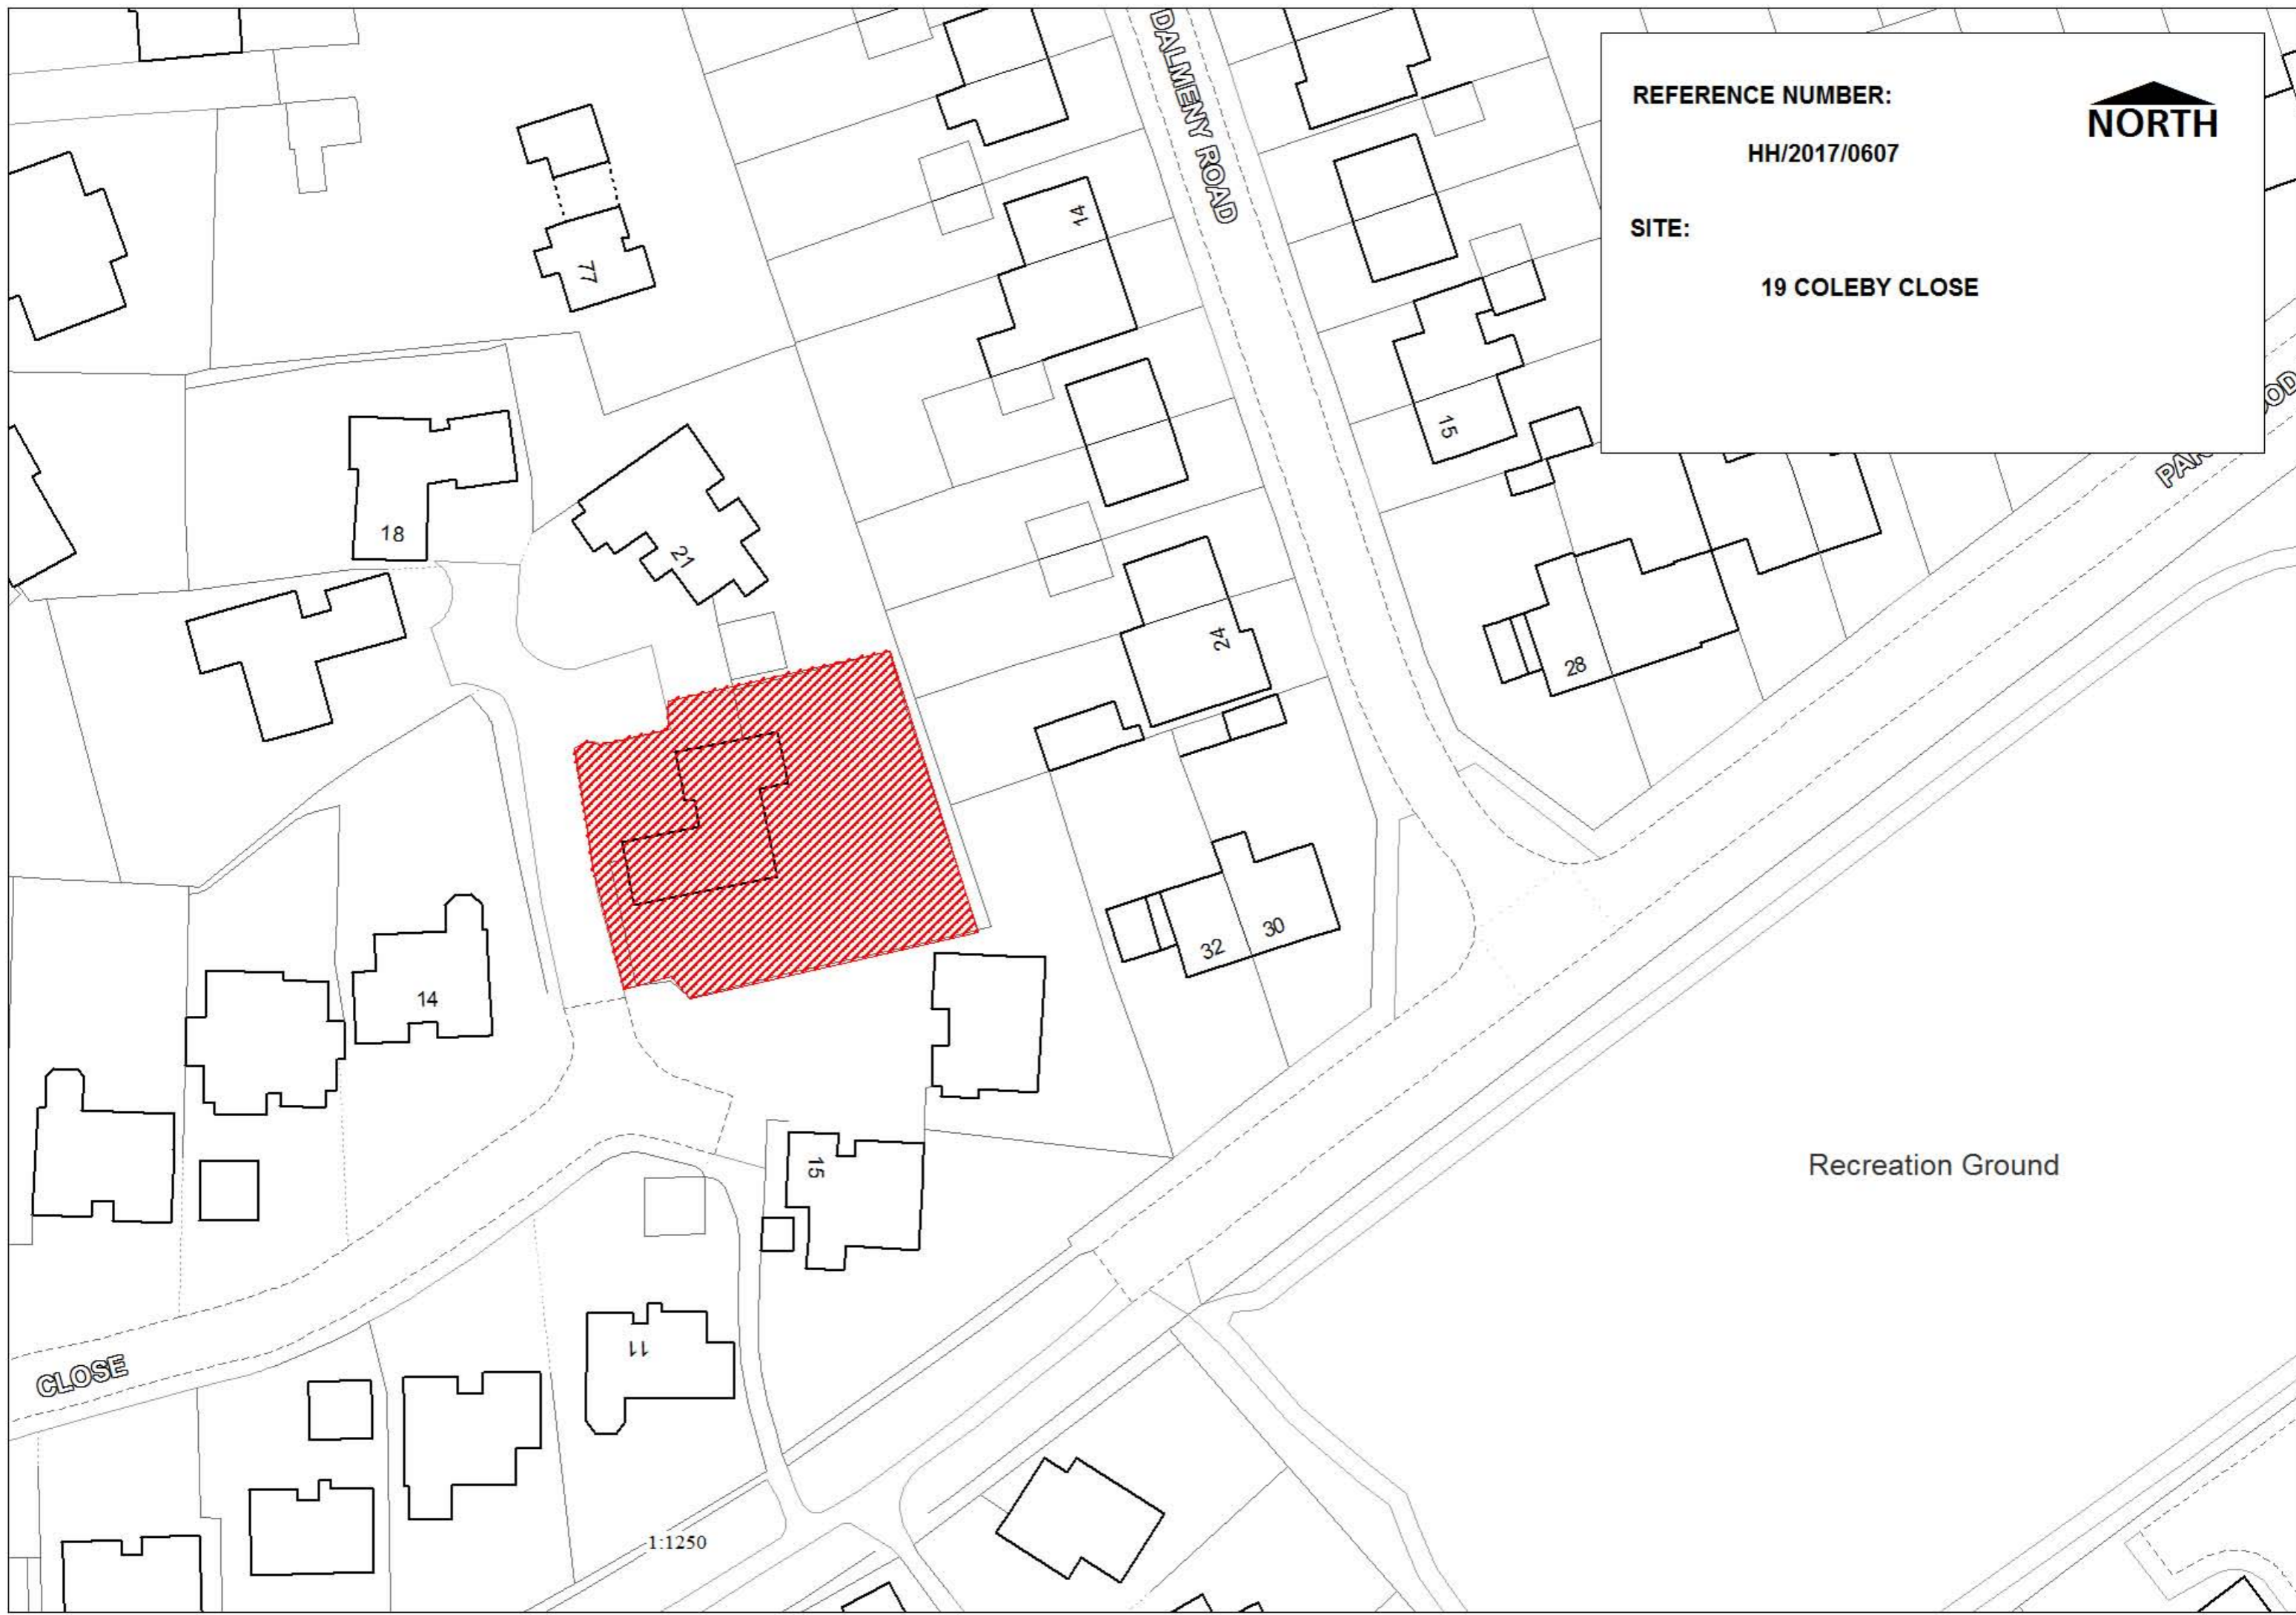

Recreation Ground


1:1250

CLOSE


DALMENY ROAD

PARK ROAD


EXISTING

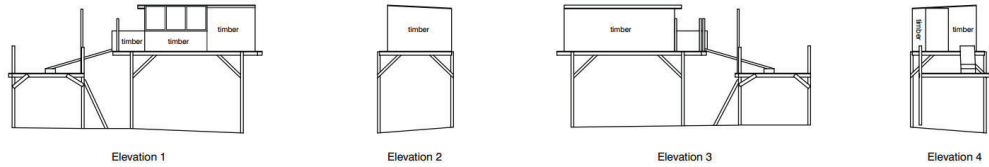

CLIMBING FRAME ELEVATIONS 1:100

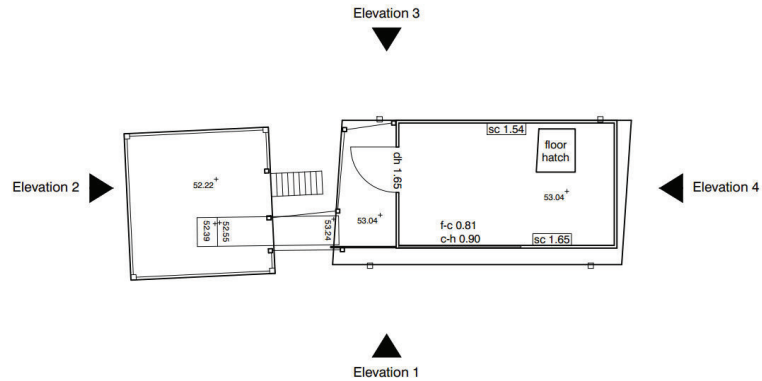


CLIMBING FRAME PLAN 1:50

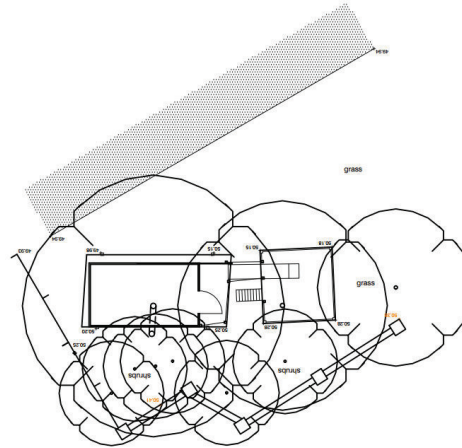

SITE PLAN - 1:100



LOCATION PLAN 1:250

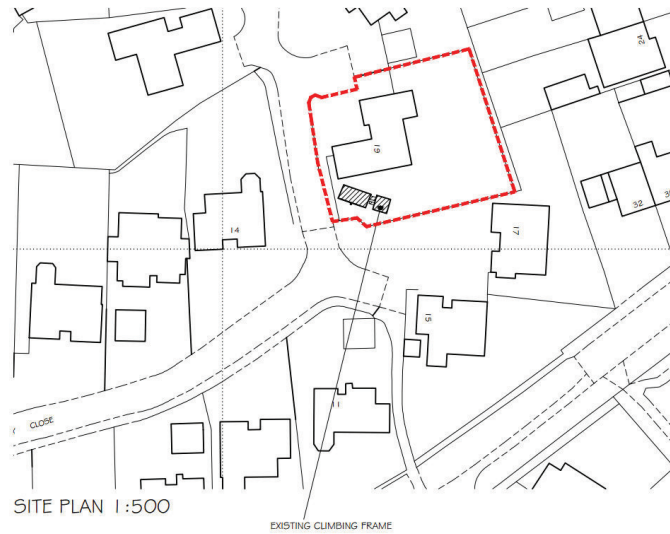

SITE PLAN 1:500

Symbol & Abbreviation Key.		OTHER ABBREVIATIONS	
SANITARY (INDICATIVE ONLY)			
	WC	alc	AIR-CONDITIONING UNIT
	BIDET	bl	BOLTER
	URINAL	ck	COOKER
	WASH HAND BASIN	clb	CUPBOARD
	SINK	el	ELECTRICS
	SLUDGE	fb	FLOOR BOARDS (SYMBOL INDICATES BOARD DIRECTION)
	SINK & DRAINER	fr	FIRE RISER
	SHOWER TRAY	pr	PIPE RISER
	BATH	rad	RADIATOR
		rl	ROOF LIGHT
		rsd	ROLLER SHUTTER DOOR
		tk	TANK
ANNOTATION			
	ah 1.90	Arch HEIGHT	
	wh 1.76	SPRINGER HEIGHT	
	bh 2.43	BEAM HEIGHT TO UNDERSIDE	
	uh 2.43	UNDERSIDE	
	dh 1.96	DOOR HEIGHT	
	fh 1.95	FLOOR TO CILL HEIGHT	
	ch 2.09	CILL TO HEAD HEIGHT	
	ch 2.30	CEILING HEIGHT	
	ch 2.30	HIGHEST / LOWEST POINT OF SLOPING CEILING	
	ch 2.30	SUSPENDED CEILING HEIGHT	



SCALE 1:50



SCALE 1:100

NOTES:
 ROOF TILES, FACING BRICKWORK & EXTERNAL JOINERY ALL TO MATCH EXISTING
 Details of adjacent properties are approximate only
 All site dimensions taken from Ordnance Survey layout & subject to site conditions & standard BS building tolerances
 All levels are given from ground levels directly adjacent to the perimeter of the building and do not take into account any differences in ground levels
 REV. A. UPDATED AS PLANNERS COMMENTS 9-3-17

<p>Chartered Institute of Architectural Technologists the qualifying body in Architectural Technology since 1965</p>		Revision	Drawn	Checked
		Project	RETENTION OF CLIMBING FRAME	
Client		MRS McCARTY 19 COLEBY CLOSE COVENTRY CV4		
Drawn	SW1	Date	03/2017	
Scale	1:100, 1:50		(when plotted at A1 format)	
<p>S. H. Architectural Services Ltd. 33 Belvedere Road, Earlsdon, Coventry CV5 6PG Telephone (024) 7667 9753. Fax (024) 7667 0667 Email: sh@shas.co.uk</p>				
Drawing number	2/3/17			Rev A