

REFERENCE NUMBER:

FUL/2017/0707



SITE:

88 & 90 OWENFORD ROAD

OWENFORD ROAD



79

89

89

78

88

90


92

1:1250

5

12

**GENERAL NOTES**  
 DRAWING CAN BE SCALED FOR PLANNING SUBMISSION PURPOSES ONLY BUT IF IN ANY DOUBT ABOUT A DIMENSION OR ANY OF THE DRAWING INFORMATION PLEASE ASK CDRB ARCHITECTS LTD.

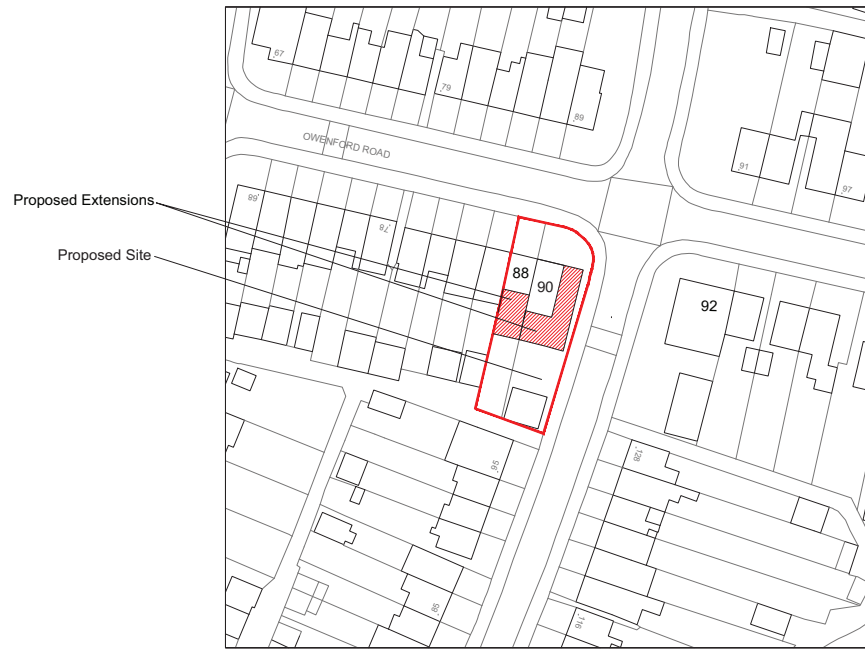

Proposed Block Plan  
 Scale 1:500 @ A1



Location Plan  
 Scale 1:1250 @ A1



Existing Structure No 90  
 Existing Structure No 91  
 Proposed Site

**PLANNING SUBMISSION**


Rev	Date	Description	By	Check
A	08/02/17	Revised following client comments	SH	CDRB
 <b>cdrb architects ltd</b> <small>8 The Square, Redditch, CV1 1SE</small>				
Job title				
Proposed Rear and Side Extension at 90 Owenford Road and Rear Extension at 88 Owenford Road				
Drawing title				
Proposed Block Plan and Location Plan				
Scale	Drawn by	Date	Checked by	
1:500 and 1:1250 @ A1	RH	February 2017	CDRB	
Job no.	Drawing no.	Revision		
T812	AL (P) 00	<b>A</b>		



No. 86

No. 88

No. 90

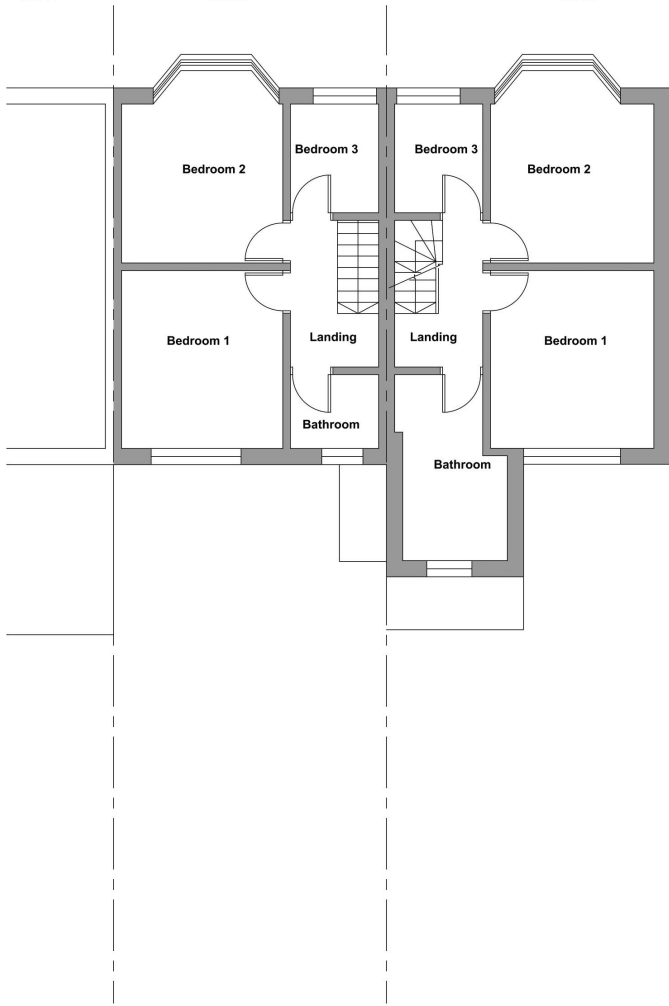


**Existing First Floor Plan**  
 Scale 1:50 @ A1

No. 86

No. 88


No. 90

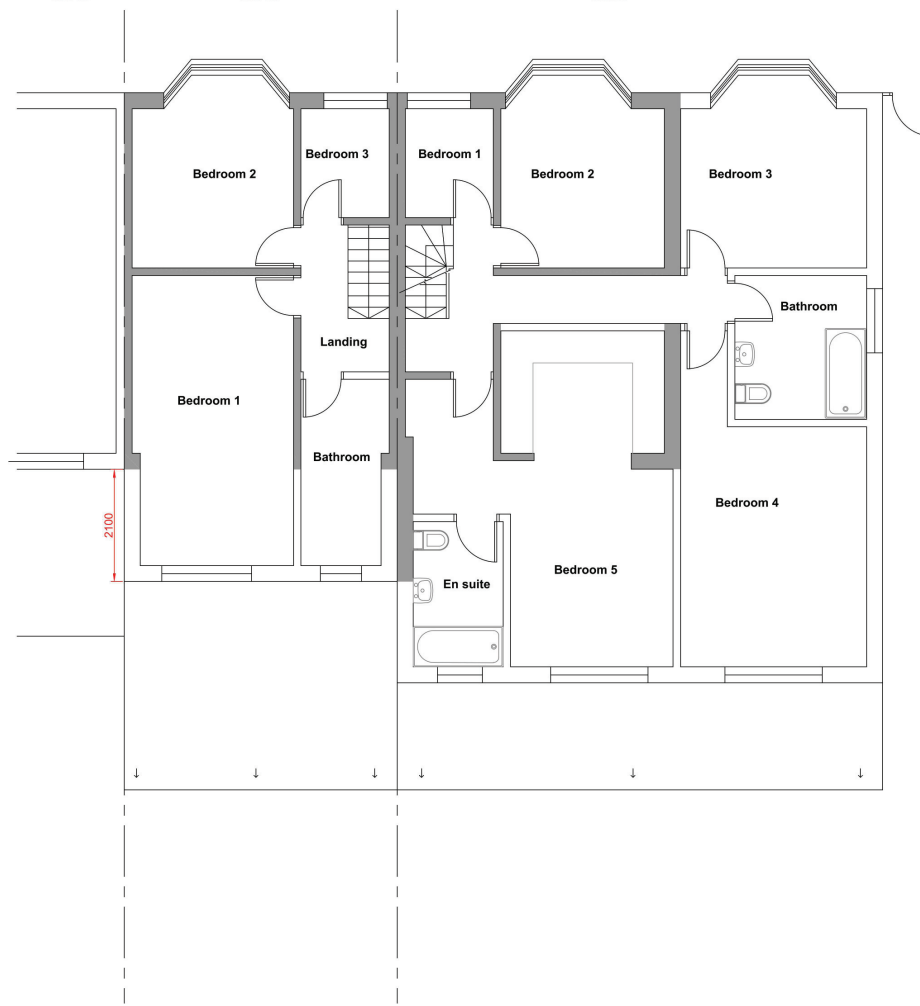

**Proposed First Floor Plan**  
 Scale 1:50 @ A1

**GENERAL NOTES**  
 DRAWING CAN BE SCALED FOR PLANNING  
 SUBMISSION PURPOSES ONLY BUT IF IN ANY  
 DOUBT ABOUT A DIMENSION OR ANY OF THE  
 DRAWN INFORMATION PLEASE ASK CDRB  
 ARCHITECTS LTD.


**PLANNING SUBMISSION**

A	08/02/17	Revised following client comments	RH	CDR
drawn	date		by	checked
		cdrb architects ltd 5 Bessley House, The Square, Kewleath CV18 1SB		
		job title:		
Proposed Rear and Side Extension at 90 Owenford Road and Rear Extension at 88 Owenford Road				
drawing title:				
Existing and Proposed First Floor Plan				
scale	drawn by	date	checked by	
1:50 @ A1	RH	February 2017	CDR	
job no.	drawing no.	revision		
TR12	A4 (P) 02	A		

No. 86

No. 88

No. 90

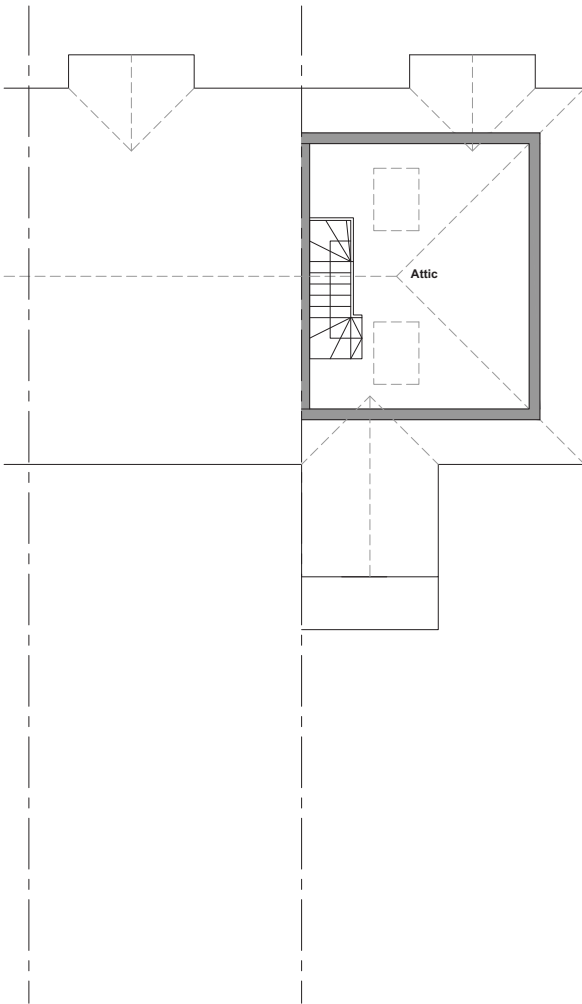


**Existing Attic Floor Plan**  
Scale 1:50 @ A1

No. 86


No. 88

No. 90

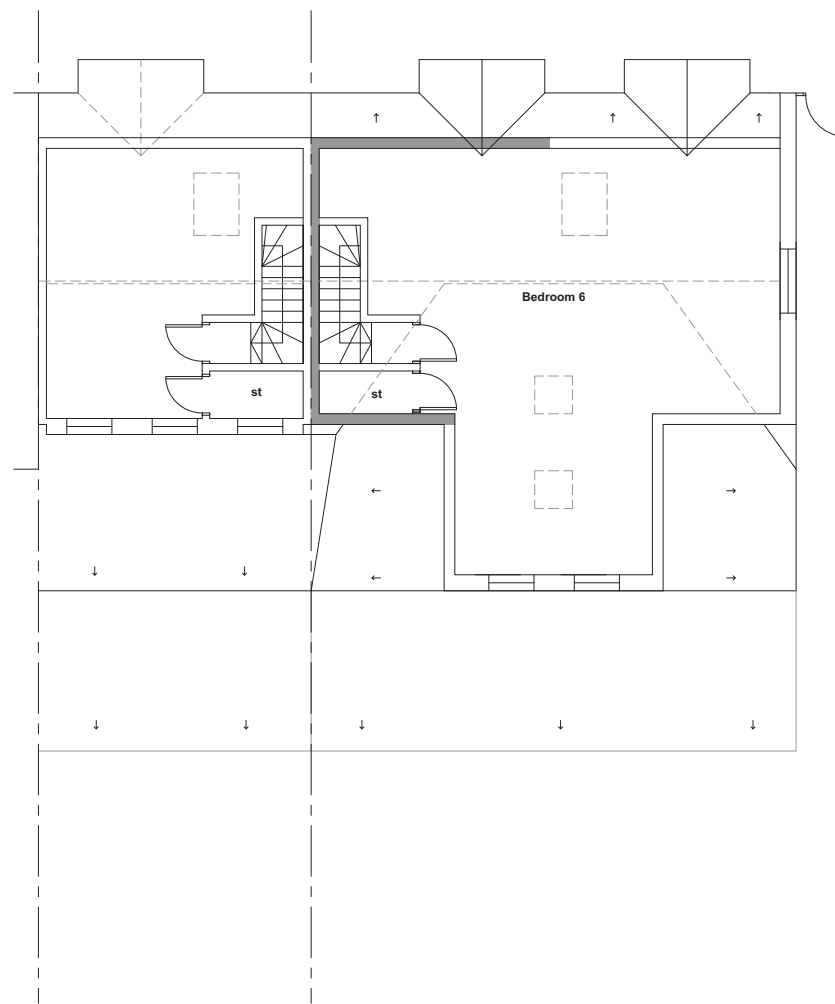


**Proposed Attic Floor Plan**  
Scale 1:50 @ A1

**GENERAL NOTES**  
DRAWING CAN BE SCALED FOR PLANNING SUBMISSION PURPOSES ONLY BUT IF IN ANY DOUBT ABOUT A DIMENSION OR ANY OF THE DRAWN INFORMATION PLEASE ASK CDRB ARCHITECTS LTD.

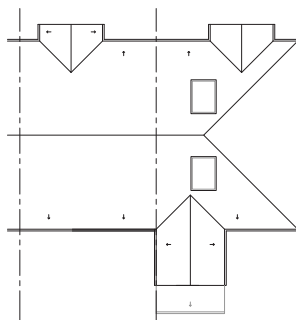

**Existing Roof Plan**  
Scale 1:100 @ A1

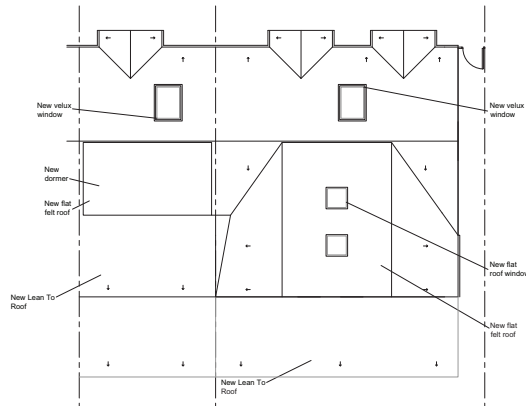

**Proposed Roof Plan**  
Scale 1:100 @ A1

**PLANNING SUBMISSION**

B	28/03/17	Revised following planners comments	RH	CDR
A	08/02/17	Revised following client comments	RH	CDR
Drawn	date		by	check



job site  
**Proposed Rear and Side Extension at 90 Owenford Road and Rear Extension at 88 Owenford Road**

drawing title  
**Existing and Proposed Attic Floor Plan and Roof Plans**

scale	drawn by	date	checked by
1:50 @ A1	RH	February 2017	CDR

job no.	drawing no.	revision
T812	AL (P) 03	B

**GENERAL NOTES**

DRAWING CAN BE SCALED FOR PLANNING SUBMISSION PURPOSES ONLY BUT IF IN ANY DOUBT ABOUT A DIMENSION OR ANY OF THE DRAWN INFORMATION PLEASE ASK CDRB ARCHITECTS LTD.




**Existing Front Elevation Facing Owenford Road**  
Scale 1:50 @ A1



**Proposed Front Elevation Facing Owenford Road**  
Scale 1:50 @ A1

**PLANNING SUBMISSION**

Rev	Date	Revised following client comments	Rev	CDRB
		 <b>cdrb architects ltd</b> 8 Dunsley House, The Square, Redditch, CV1 1ES		
Job title				
Proposed Rear and Side Extension at 90 Owenford Road and Rear Extension at 88 Owenford Road				
Drawing title				
Existing and Proposed Front Elevation Facing Owenford Road				
Scale				
1:50 @ A1	Drawn by	RH	Date	February 2017
		Checked by		CDR
Job no.				
		Drawing no.		AL (P) 04
		Revision		A

**GENERAL NOTES**

DRAWING CAN BE SCALED FOR PLANNING SUBMISSION PURPOSES ONLY BUT IF IN ANY DOUBT ABOUT A DIMENSION OR ANY OF THE DRAWN INFORMATION PLEASE ASK CDRB ARCHITECTS LTD.




**Existing Rear Elevation Facing Rear Gardens**  
Scale 1:50 @ A1




**Proposed Rear Elevation Facing Rear Gardens**  
Scale 1:50 @ A1

**PLANNING SUBMISSION**

Rev	Date	Revised following client comments	Rev	CDRB
		 <b>cdrb architects ltd</b> 8 Dunsley House, The Square, Redditch, CV4 1ES		
job title				
Proposed Rear and Side Extension at 90 Owenford Road and Rear Extension at 88 Owenford Road				
drawing title				
Existing and Proposed Rear Elevation Facing Rear Gardens				
scale	drawn by	date	checked by	
1:50 @ A1	RH	February 2017	CDR	
job no.	drawing no.	revision		
T812	AL (P) 05	<b>A</b>		

**GENERAL NOTES**


DRAWING CAN BE SCALED FOR PLANNING SUBMISSION PURPOSES ONLY BUT IF IN ANY DOUBT ABOUT A DIMENSION OR ANY OF THE DRAWN INFORMATION PLEASE ASK CDRB ARCHITECTS LTD.

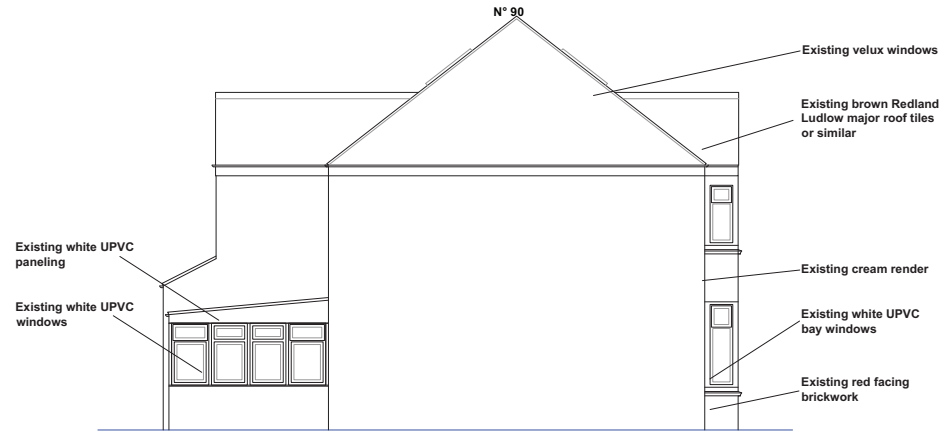

**Existing Side Elevation Facing N° 92**  
Scale 1:50 @ A1




**PLANNING SUBMISSION**

15/05/17	Revised following Planners comments	RH	CDR
08/02/17	Revised following client comments	RH	CDR
rev	date	by	input
 cdrb architects ltd 8 Densley House, The Square, Redditch, CV4 1ES		job title	
		Proposed Rear and Side Extension at 90 Owenford Road and Rear Extension at 88 Owenford Road	
drawing title			
Existing and Proposed Side Elevation Facing No 92			
scale	drawn by	date	checked by
1:50 @ A1	RH	February 2017	CDR
job no.	drawing no.	revision	
T812	AL (P) 06	<b>B</b>	




**GENERAL NOTES**

DRAWING CAN BE SCALED FOR PLANNING SUBMISSION PURPOSES ONLY BUT IF IN ANY DOUBT ABOUT A DIMENSION OR ANY OF THE DRAWN INFORMATION PLEASE ASK CDRB ARCHITECTS LTD.

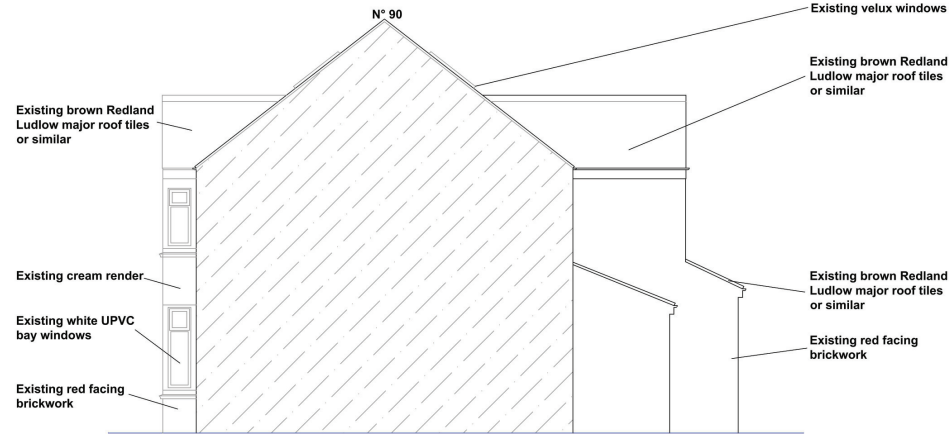


**Existing Side Elevation Facing N° 88**  
Scale 1:50 @ A1

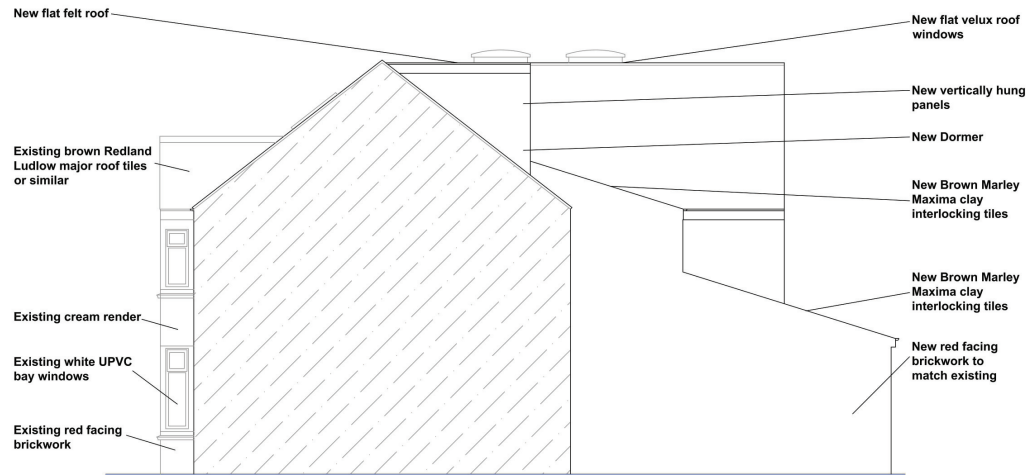

**Proposed Side Elevation Facing N° 88**  
Scale 1:50 @ A1

**PLANNING SUBMISSION**

A	08/02/17	Revised following client comments	RV	CDR
Rev	date		by	checked
		cdrb architects ltd 5 Bessley House, The Square, Kewfirth CV18 1SB		
		job title:		
Proposed Rear and Side Extension at 90 Owenford Road and Rear Extension at 88 Owenford Road				
drawing title:				
Existing and Proposed Side Elevation Facing No 88				
scale	drawn by	date	checked by	
1:50 @ A1	RH	February 2017	CDR	
job no.	drawing no.	revision		
TR12	AL (P) 07	A		