


Geographic Database and incorporating surveyed revision available at this date. © Crown Copyright 2011.

Reproduction in whole or part is prohibited without the prior permission of Ordnance Survey.


Ordnance Survey, the OS Symbol and OS Sitemap are registered trademarks of Ordnance Survey, the national mapping agency of Great Britain.

The representation of a road, track or path is no evidence of a right of way.

The representation of features as lines is no evidence of a property boundary.

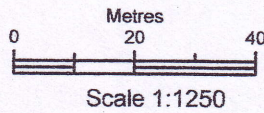

LP2
114 HAWKES MILL LANE
COVENTRY
CV5 9FN

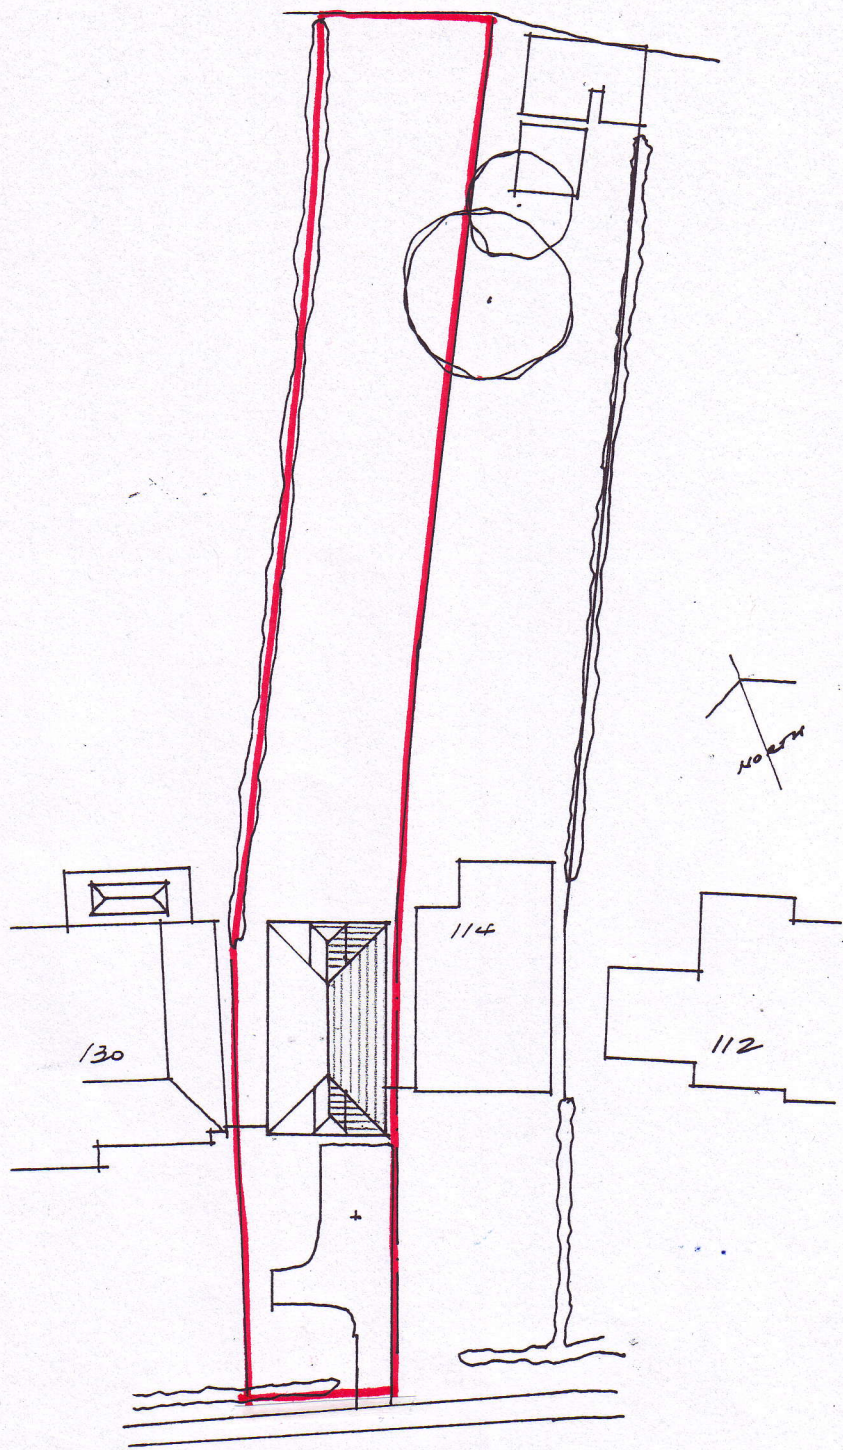


1500 BLOCK PLAN


1490-03 JULY 2017



Front Elevation
1:100 @ A1

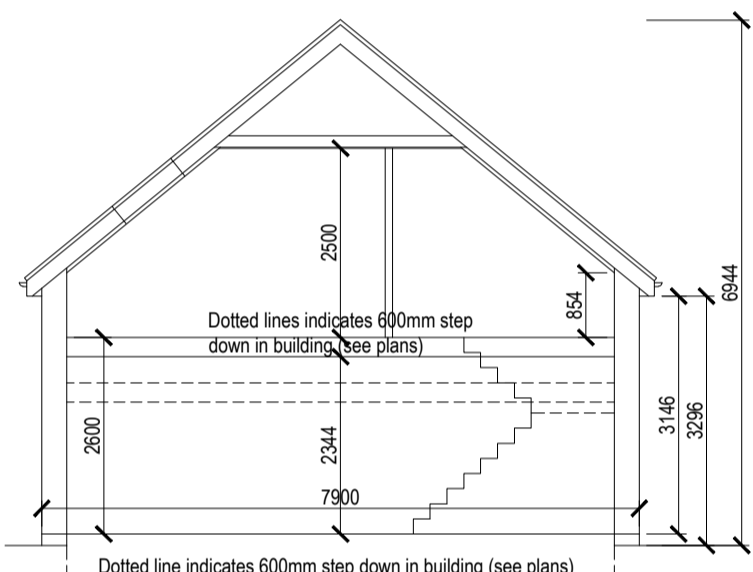


Typical Section
1:100 @ A1

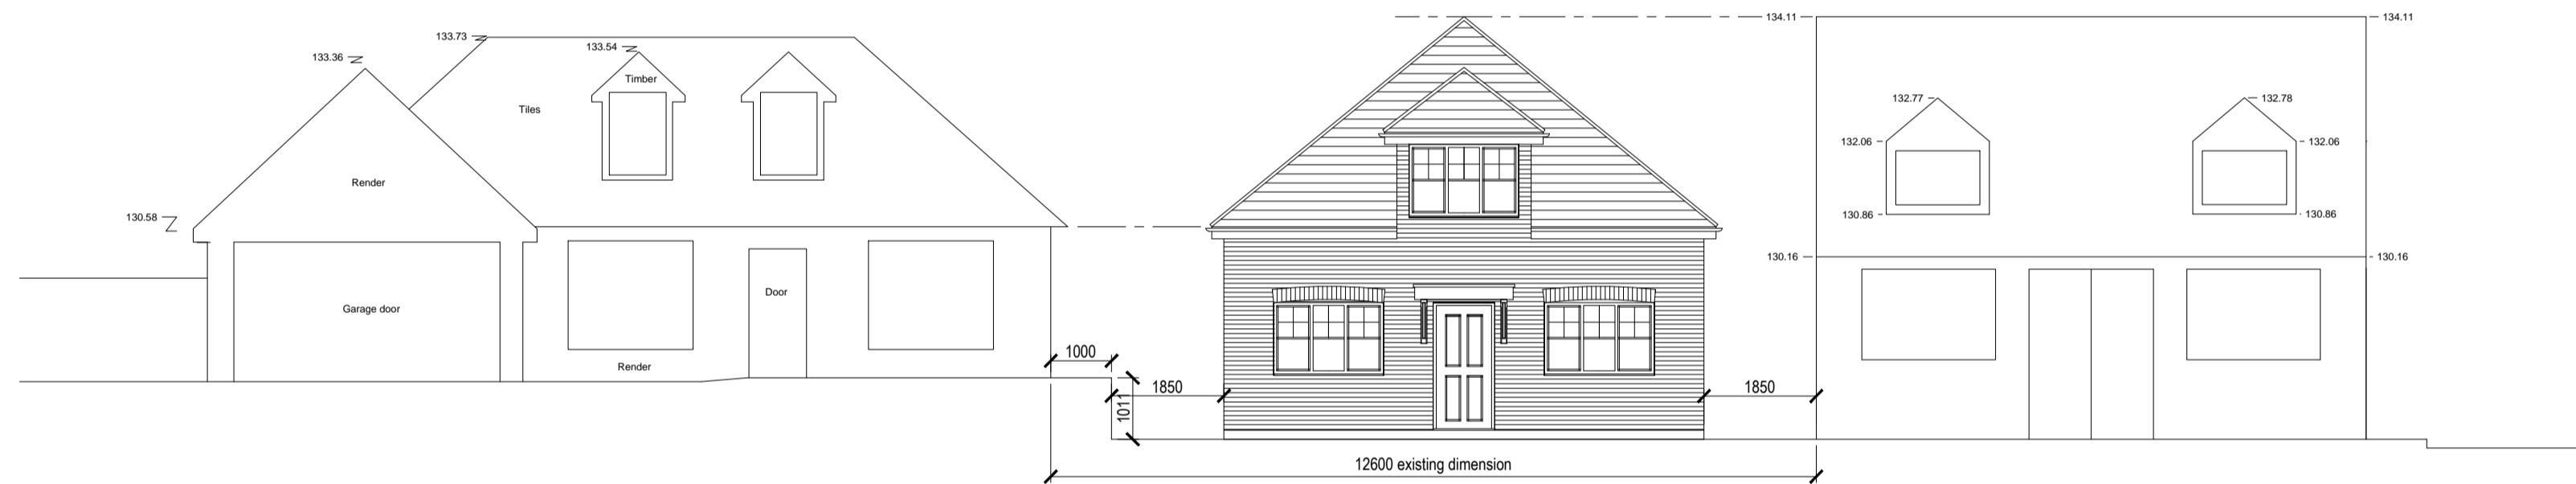


Street Scene Elevation
1:100 @ A1

Datum 125.00

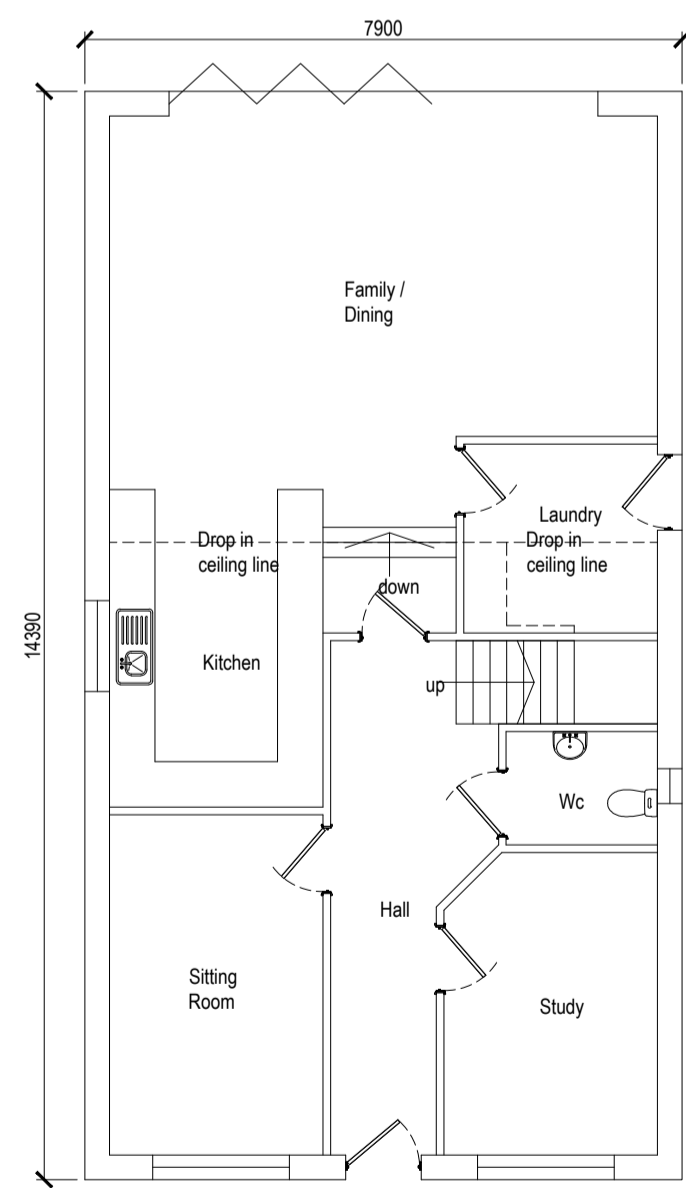


Ground Floor Plan
1:50 @ A1
FFL= 127.31

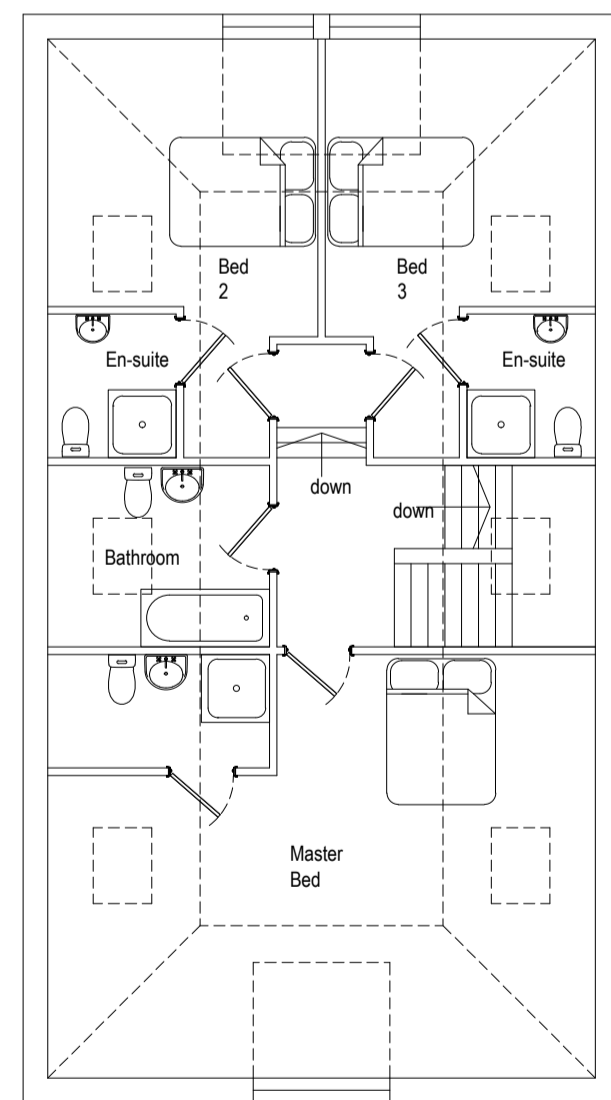


First Floor Plan
1:50 @ A1



Rear Elevation
1:100 @ A1

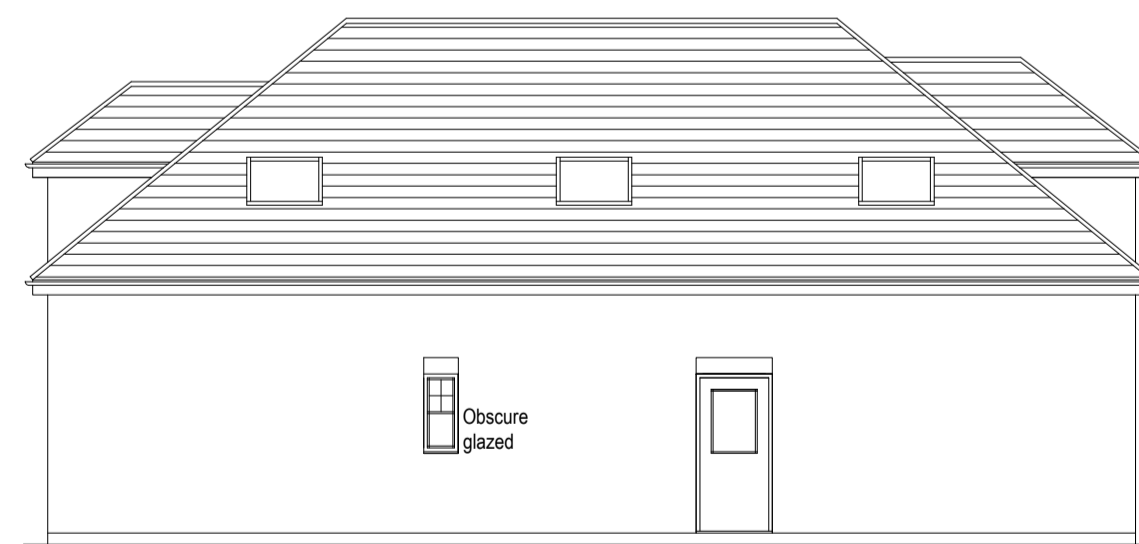

Side Elevation
1:100 @ A1

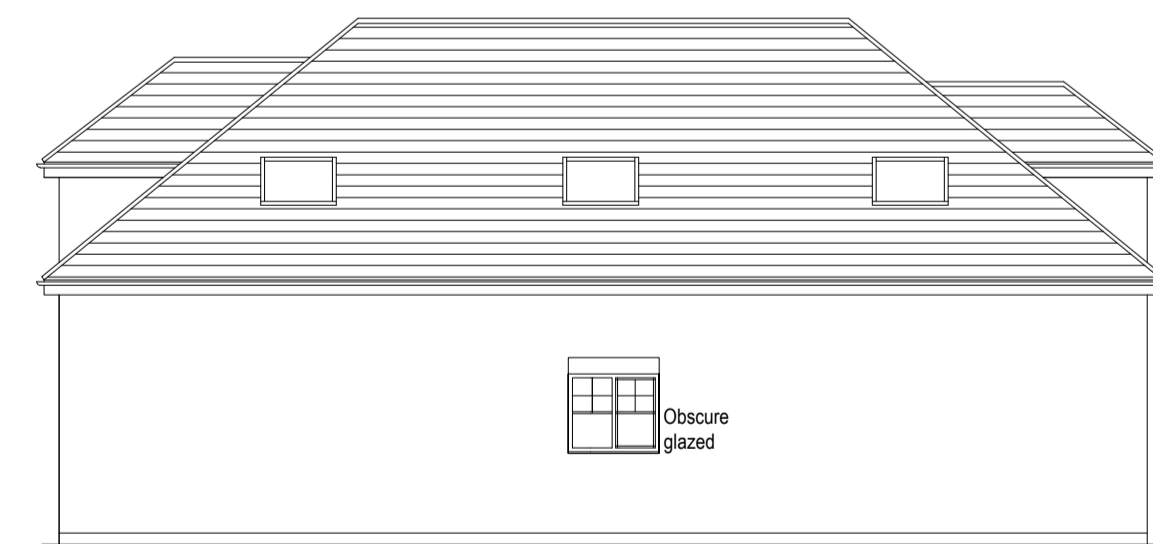

Side Elevation
1:100 @ A1

Based on survey by others.
Drawing Copyright of Michael Ramus Architects and not to be passed to any other party without written consent.
Drawing for planning purposes only.

114 Hawkes Mill Lane
Allestree
Coventry

Proposed plans & elevations

Mr L Clarke


Scale as noted @ A1

1490-01_

6-7-17

Planning

Michael Ramus Architects
76 Priory Road, Kenilworth,
Warwickshire, CV8 1LQ
01926 512 400
info@ramus-architects.co.uk

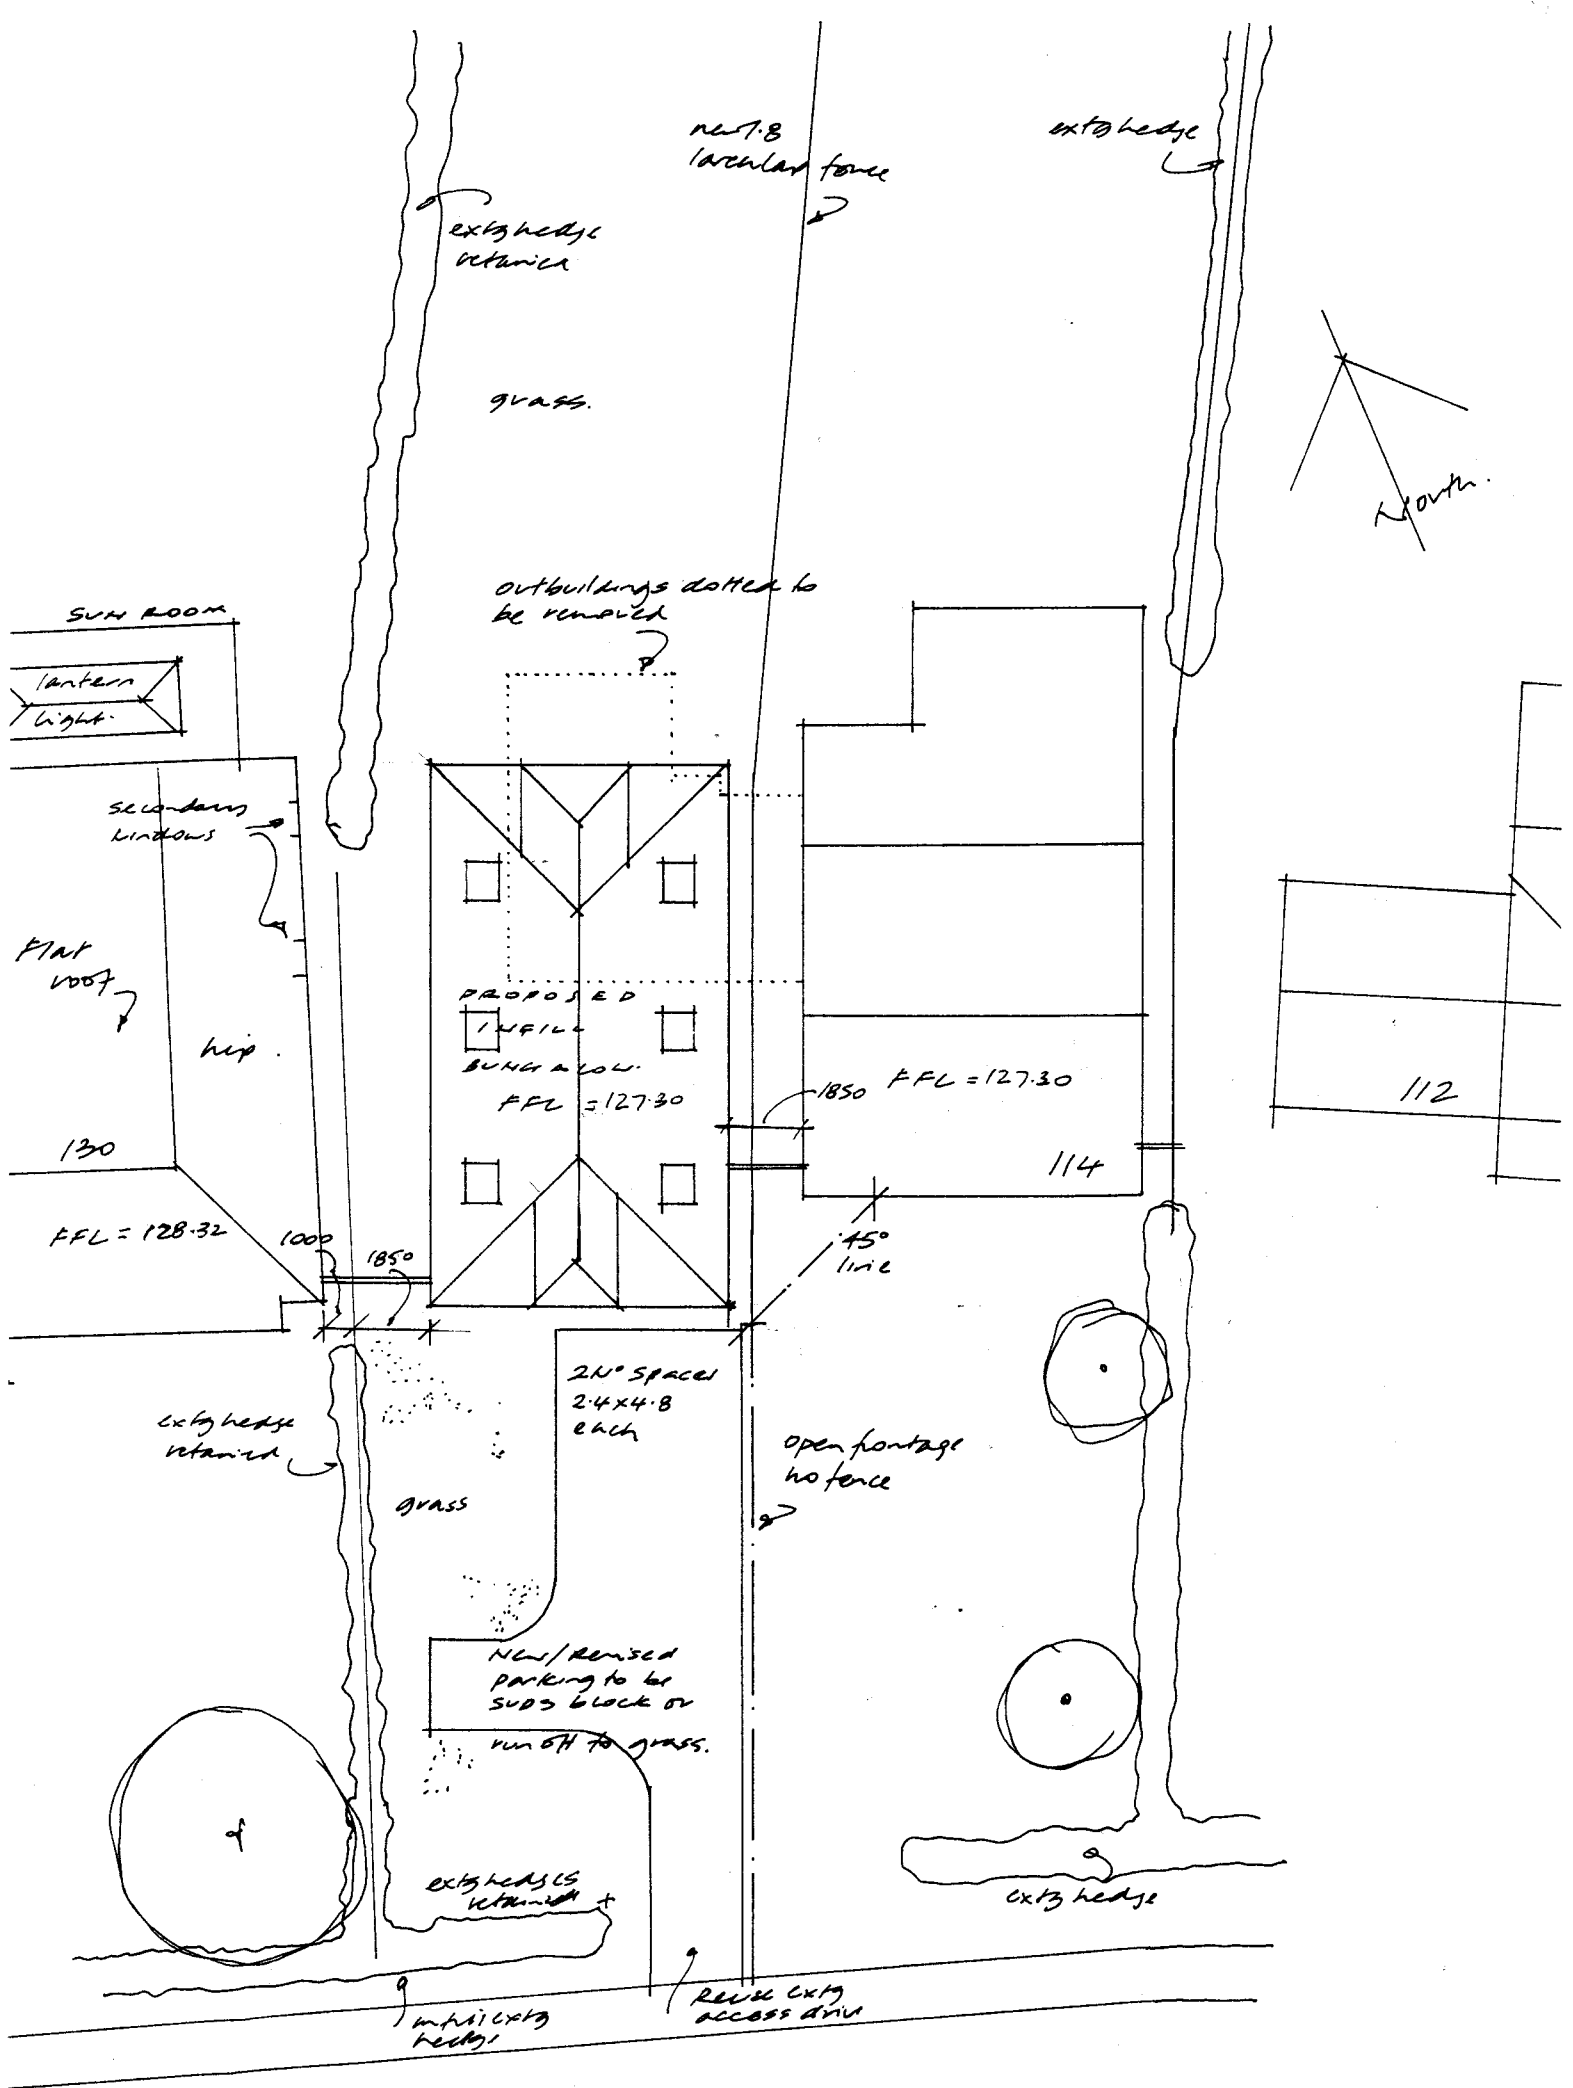

BLOCK PLAN 1:200.

July 2017.

1490/02