




REFERENCE NUMBER:
HH/2018/0341

SITE:
9 SANDRINGHAM CLOSE

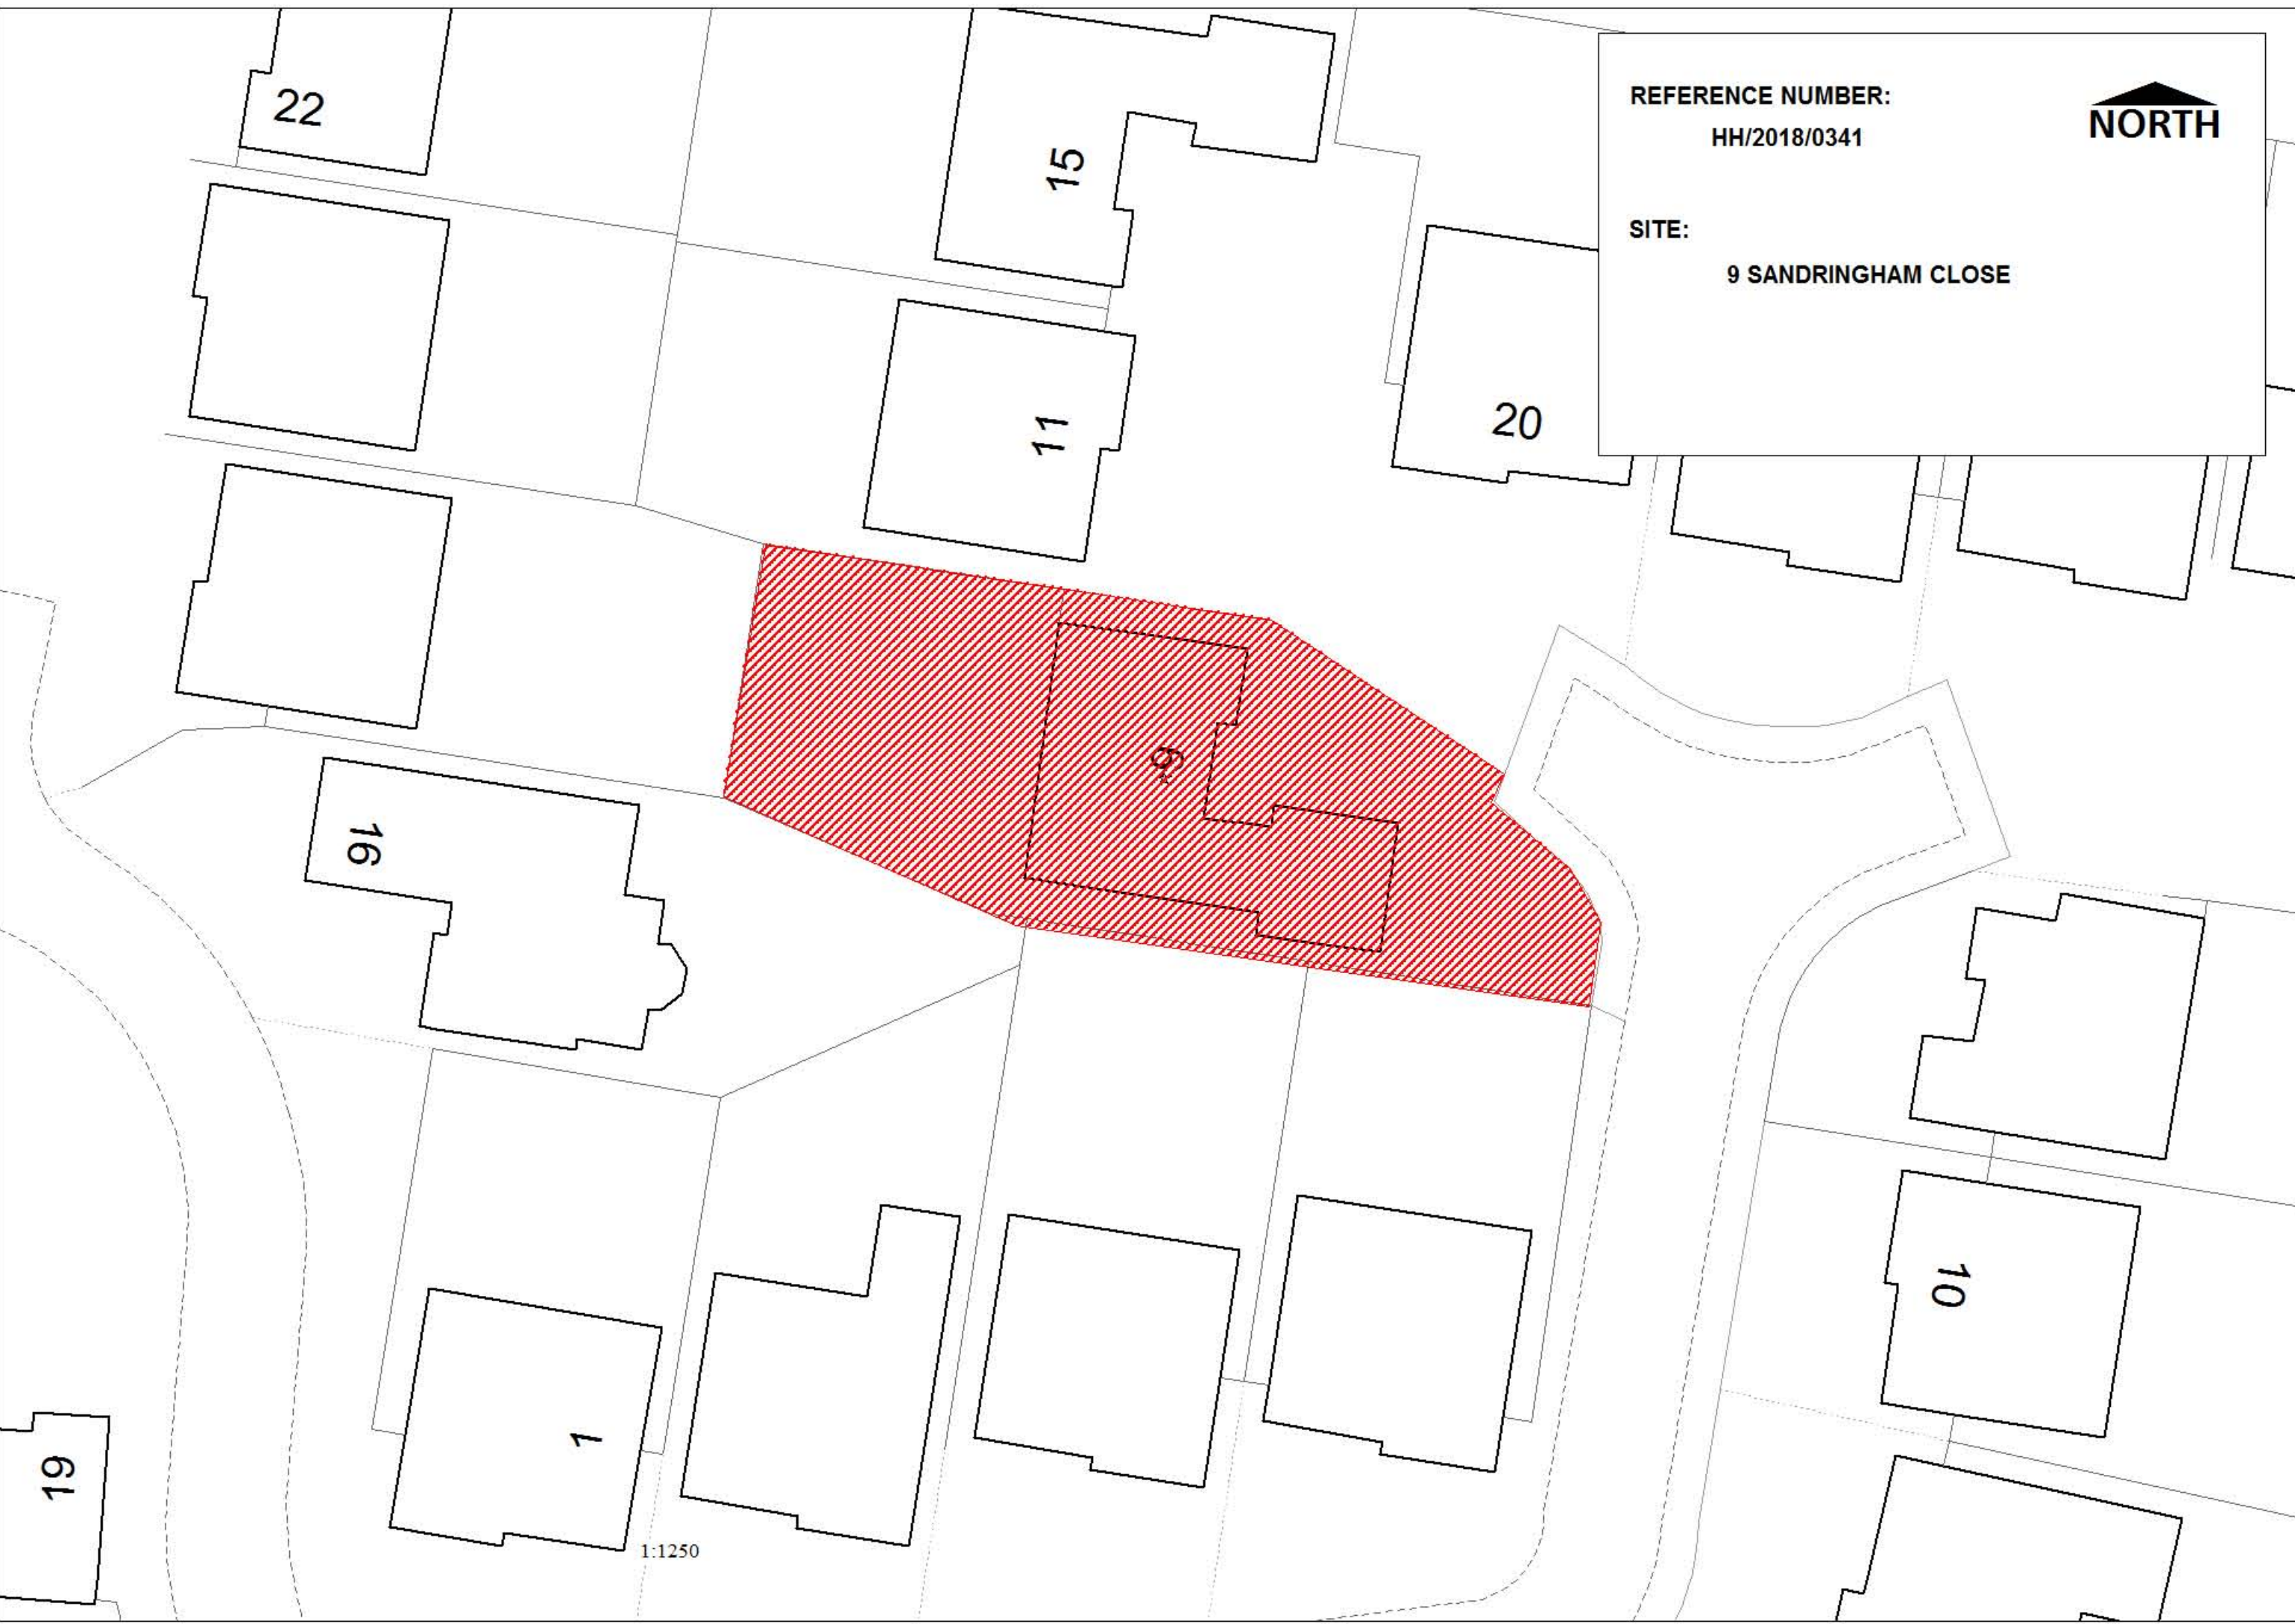

1:1250

General Notes:
Site boundaries are taken from information provided by Ordnance Survey in addition to local dimensional survey information. All setting out dimensions to be checked on site prior to the commencement of any works.

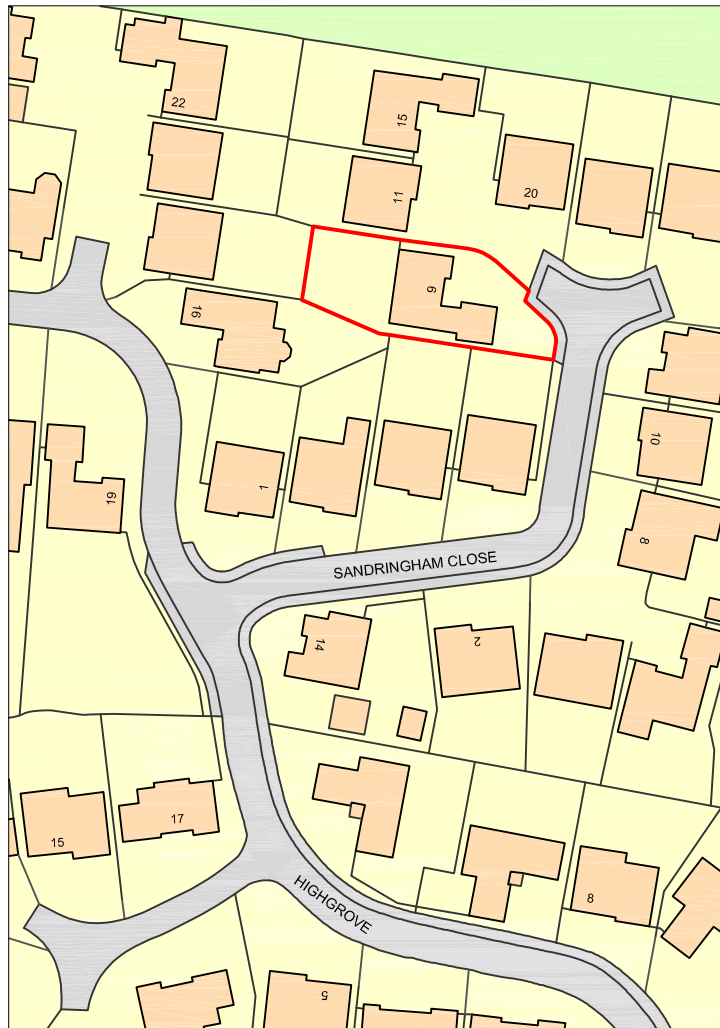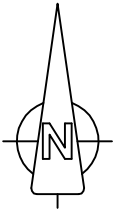

aplan
ARCHITECTURAL
DESIGN LIMITED

Aplan Architectural Design limited
The Hall, Priory Hill, Rugby Rd.
Walston, Coventry, Warwickshire, CV8 3FZ
t:024 7693 7380 e:office@aplan.uk.com

Micky Nayyar
9 Sandringham Close, Coventry, CV4 8JR


Proposed Garage Conversion
Location Plan

scale 1:1250 @ A4 18.0740.GA.001
drawn mj checked date Feb 18

© the copyright of this drawing is vested with aplan ARCHITECTURAL DESIGN LIMITED and must not be copied or reproduced without written consent. Scaled dimensions cannot be relied upon, contractors/specialists must use actual site dimensions.

GENERAL NOTES

This drawing has been produced for Planning Purposes Only.
 Site boundaries are taken from information provided by Ordnance Survey in addition to local dimensional survey information.
 All setting out dimensions to be checked on site prior to the commencement of any works.
 All dimensions are in millimetres and levels in metres unless specified otherwise. Any discrepancies are to be recorded and reported to the architect immediately.
 For construction purposes scaled dimensions cannot be relied upon, actual site dimensions to be taken prior to the order/manufacture of any materials.
 All workmanship & materials to be to current British Standards.
 All services to be located & protected as necessary by the contractor prior to commencement of works.

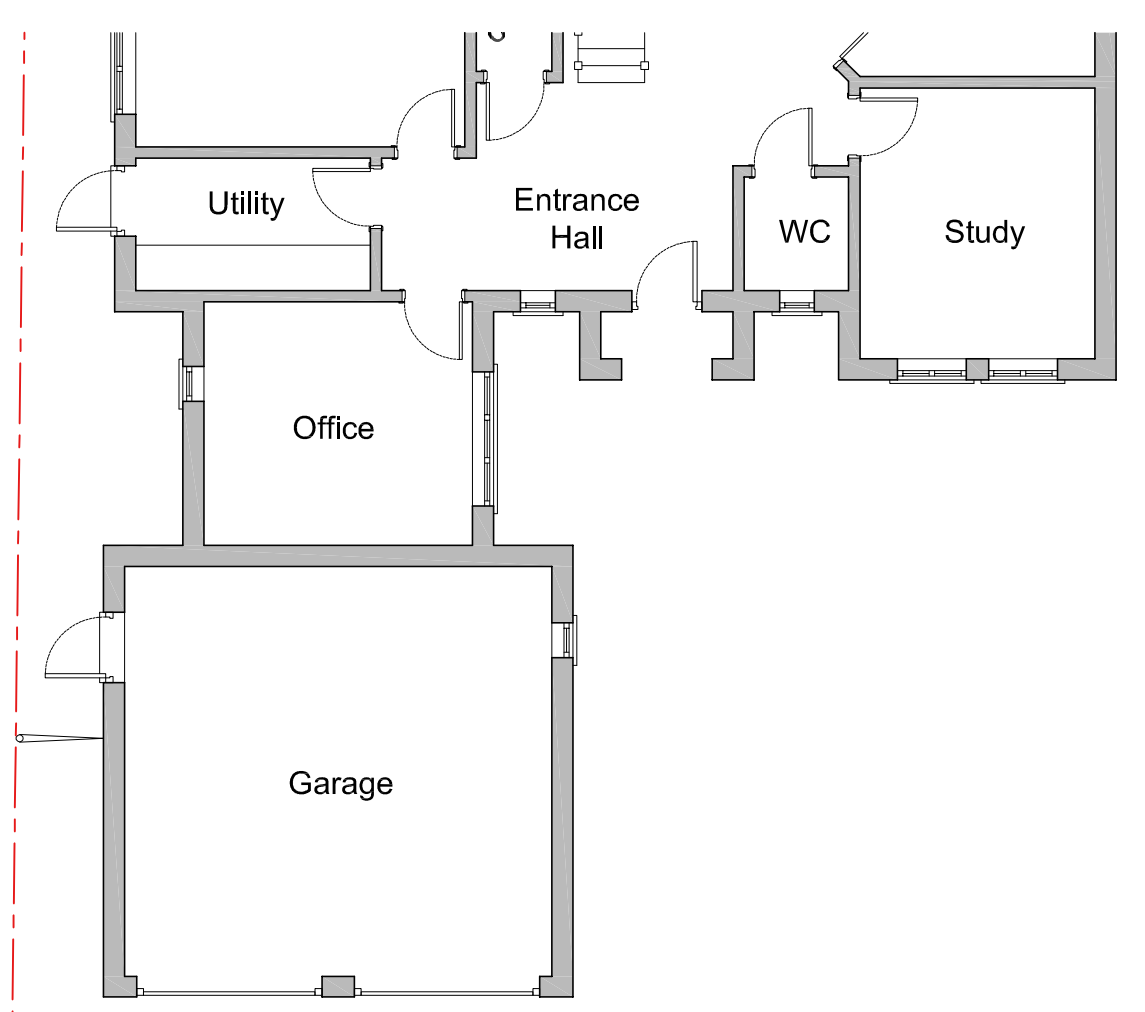

EXISTING: South Elevation (No Alterations)
scale: 1:100




EXISTING: Front Elevation
scale: 1:100



EXISTING: North Elevation
scale: 1:100


EXISTING: Partial Ground Floor Layout
scale: 1:100

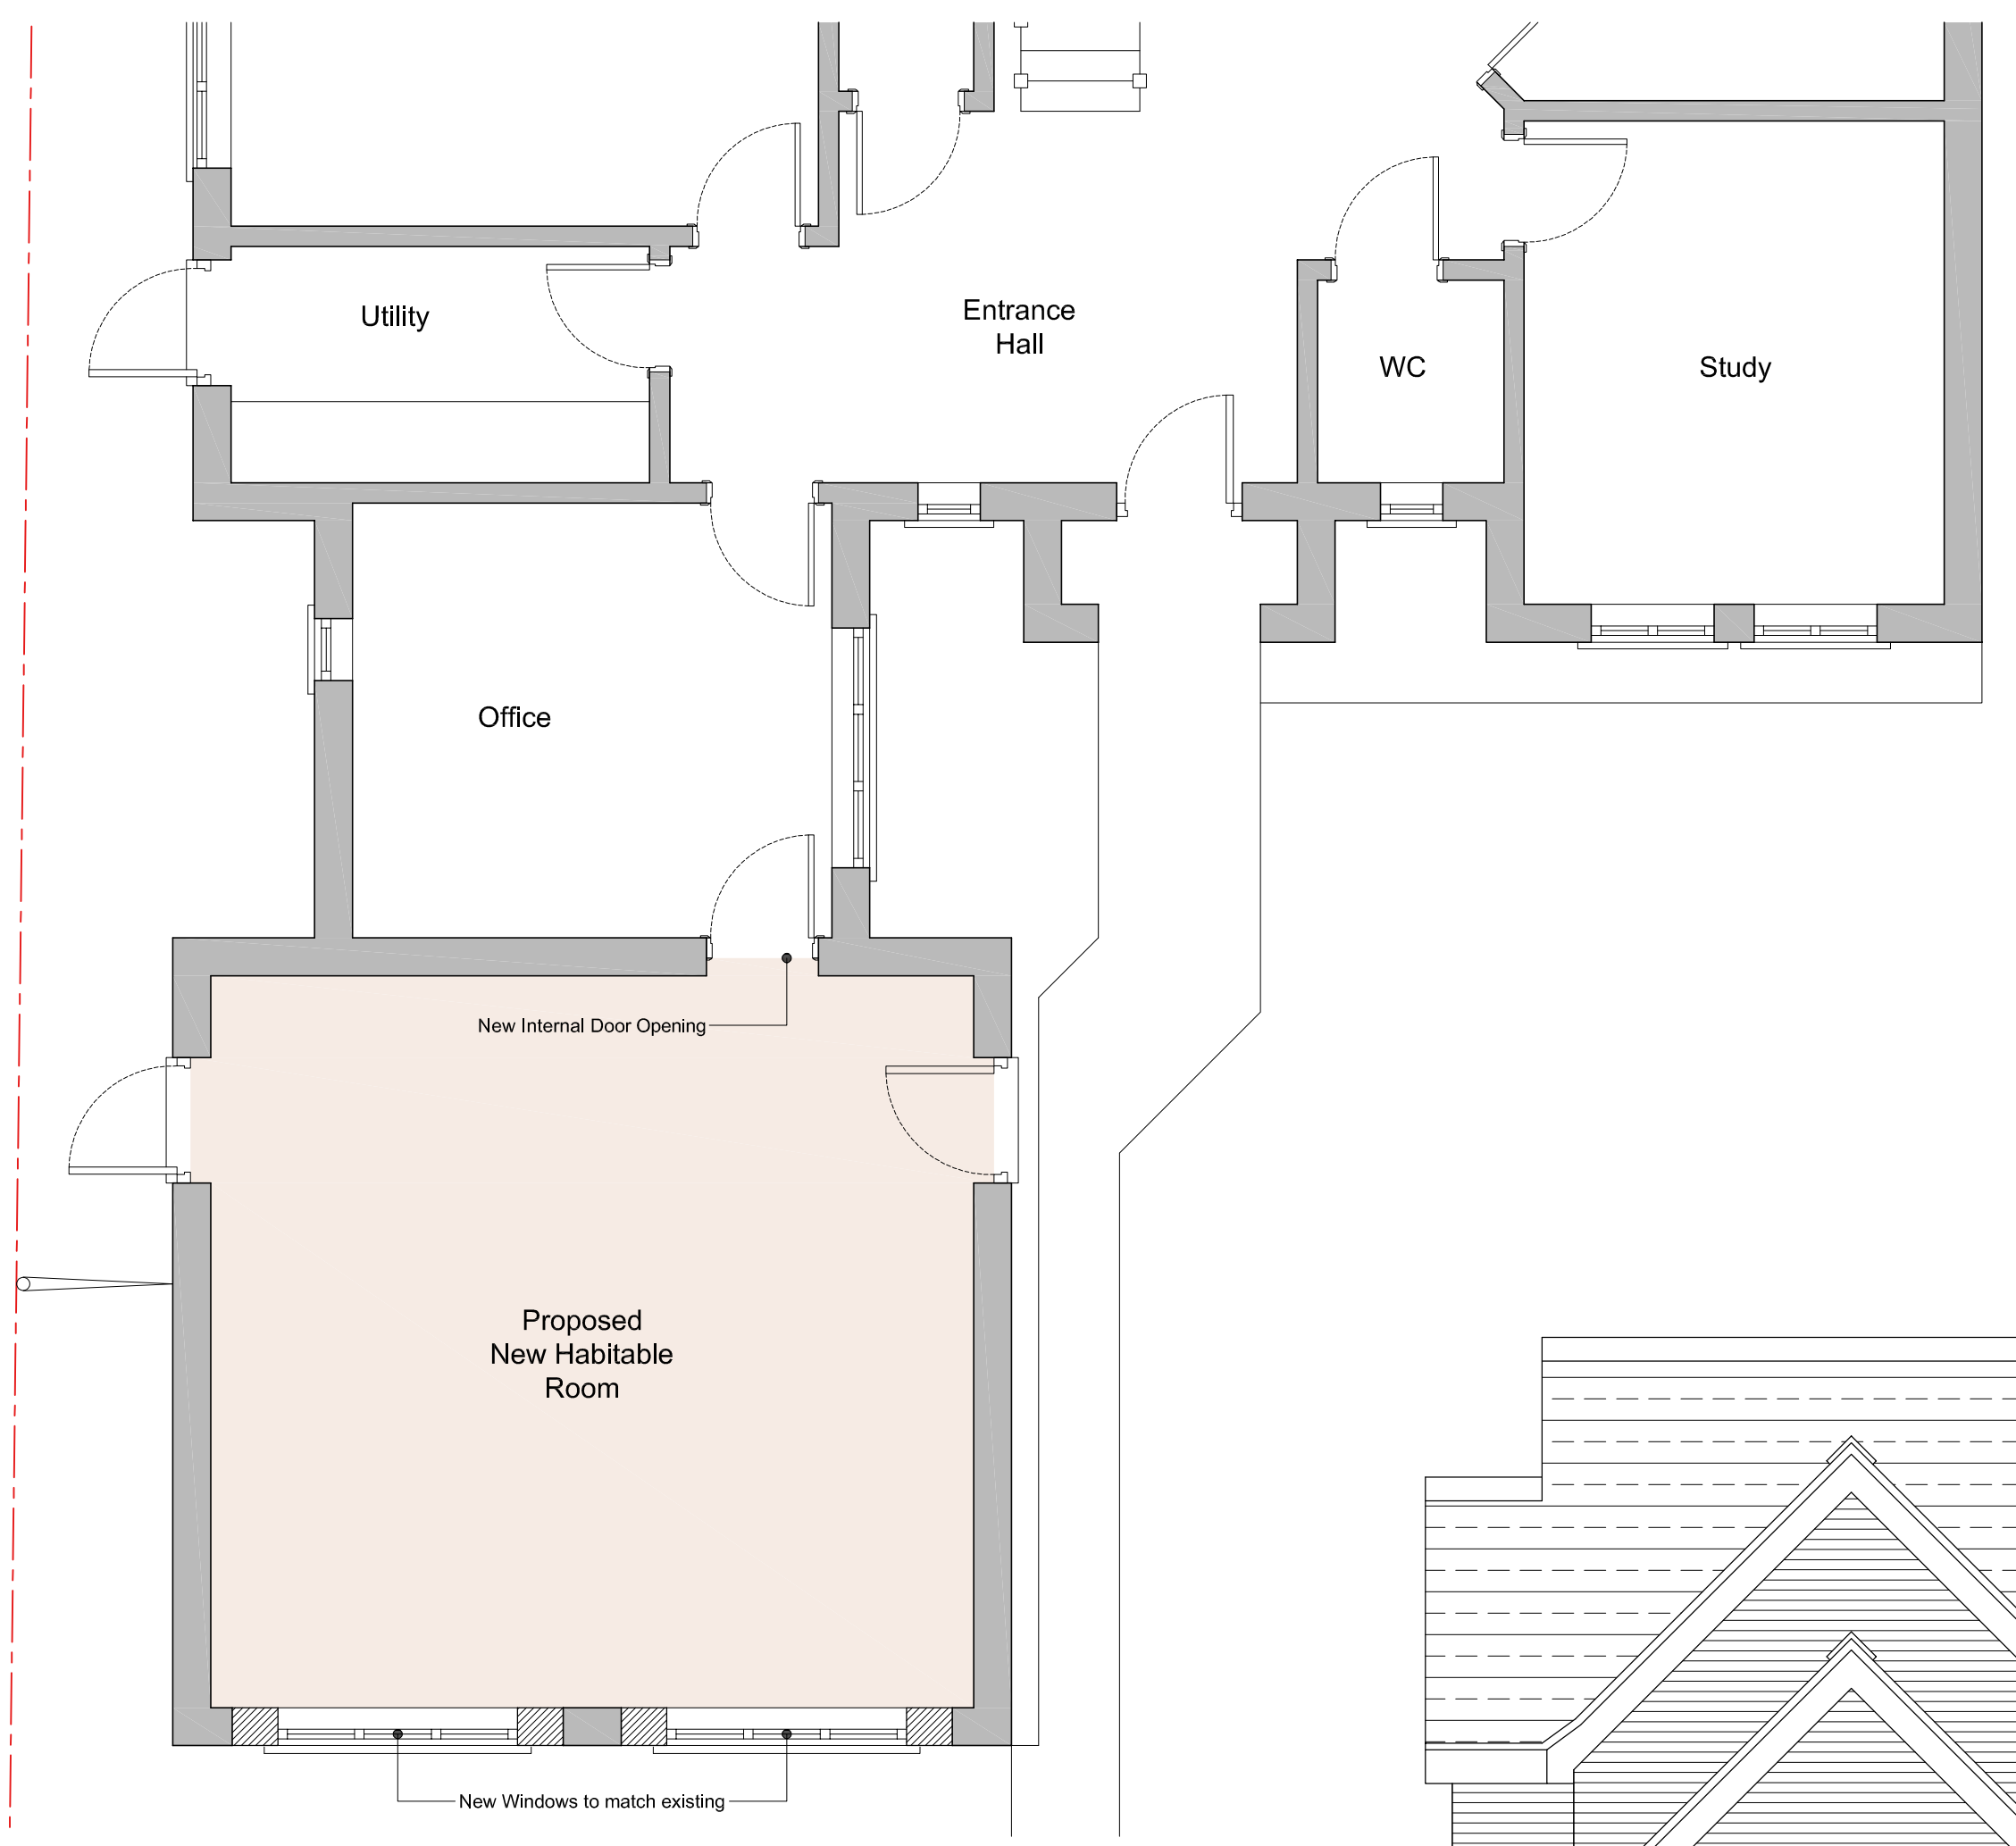

PROPOSED: Partial Ground Floor Layout
scale: 1:50



PROPOSED: Front Elevation
scale: 1:50

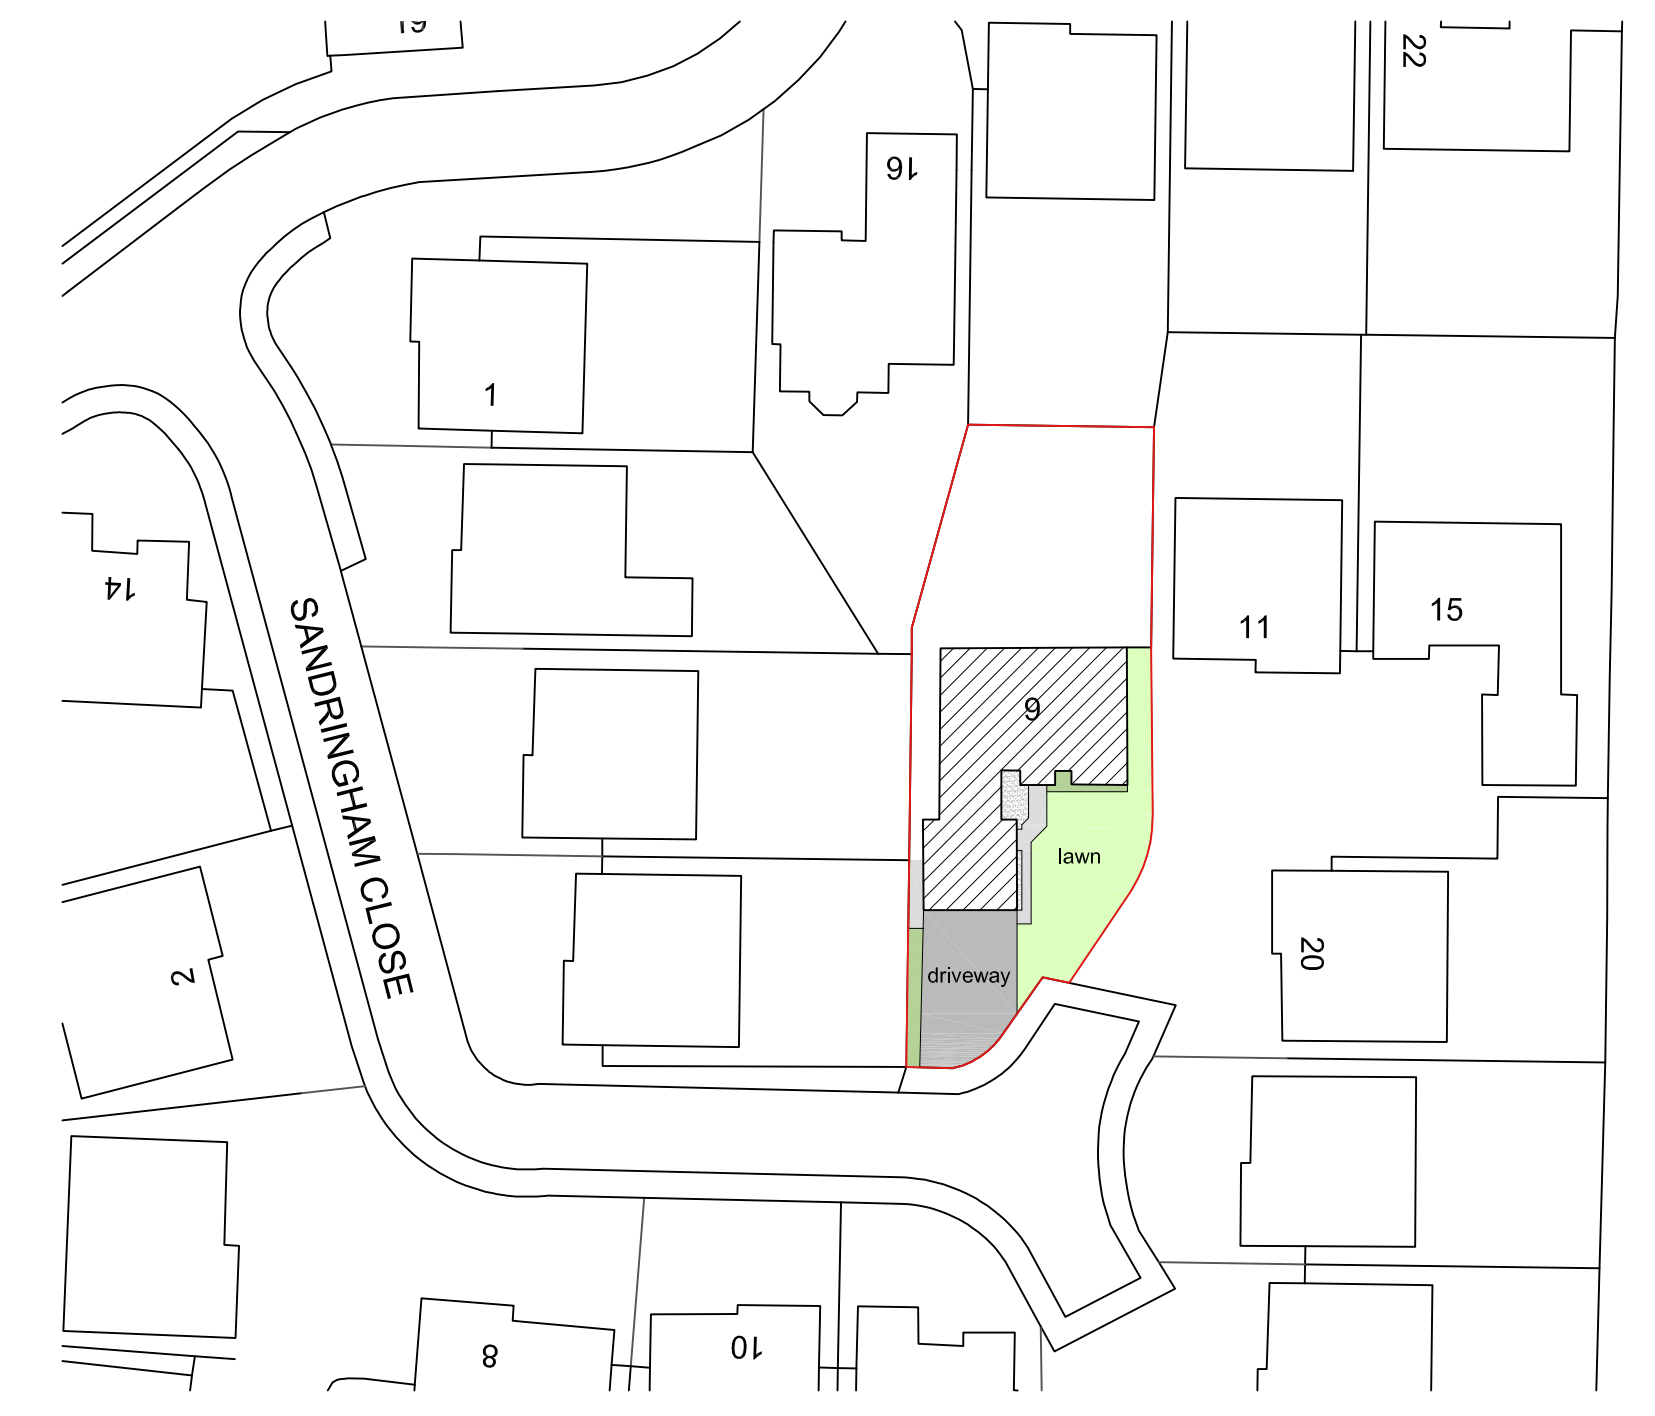

SITE / BLOCK PLAN: No Alterations
scale: 1:500



PROPOSED: Partial North Elevation
scale: 1:50

aplan
 ARCHITECTURAL
 DESIGN LIMITED

Aplan Architectural Design Limited
 The Hall, Priory Hill, Rugby Rd,
 Wolston, Coventry, Warwickshire, CV8 3FZ
 t:024 76 937 380 e:office@aplan.uk.com

PLANNING

Mr M Nayyar
 9 Sandringham Close, Coventry, CV4 8JR

Proposed Garage Conversion
 Existing & Proposed Plans and Elevations

scale AN @ A1 18.0740.GA.002
 drawn ms checked date Feb 16

© The copyright of this drawing is vested with Aplan Architectural Design Limited and must not be copied or reproduced without written consent. Scaled dimensions cannot be relied upon, contractors/specialists must use actual site dimensions.