


El Sub Sta



REFERENCE NUMBER:
HH/2018/0542

SITE:
143 DE MONTFORT WAY



NORTH

COLLINS GROVE

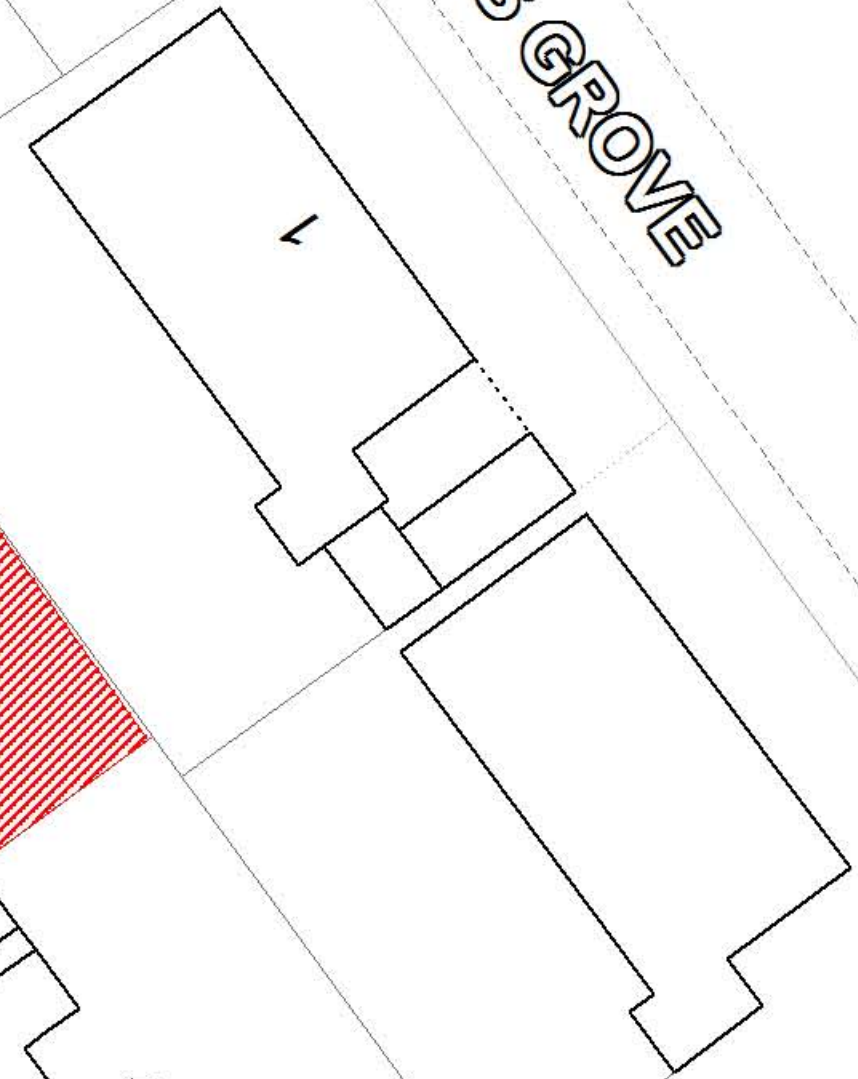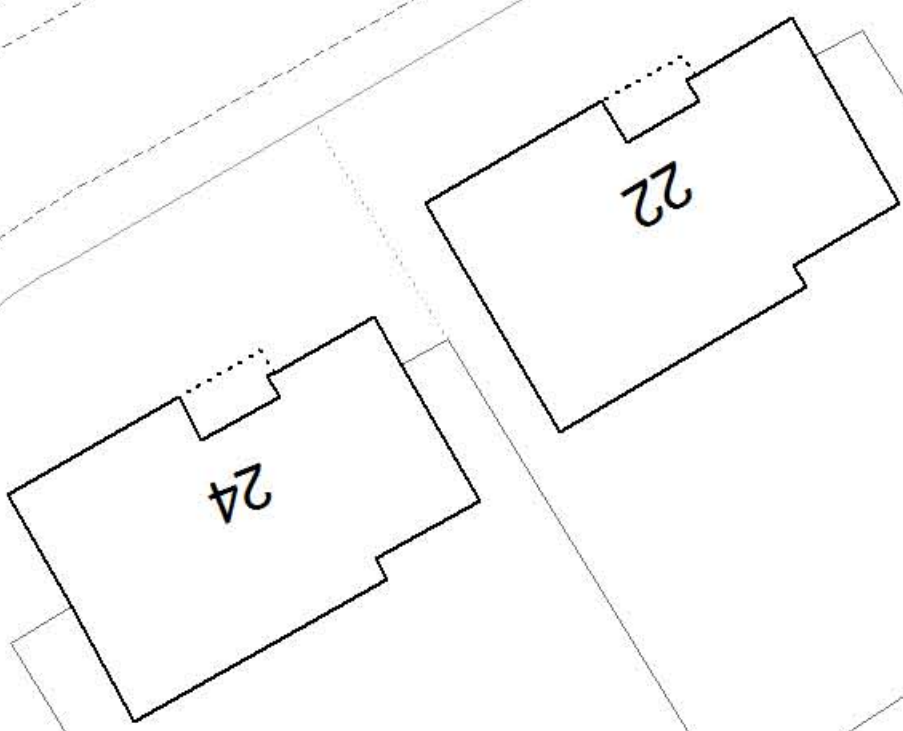

1:1250

| RevNo | Revision note | Date | Signature | Checked |
|-------|---------------|------|-----------|---------|
| | | | | |

APPLICATION SITE




LOCATION PLAN SCALE 1:1250

APPLICATION SITE




SITE PLAN SCALE 1:500

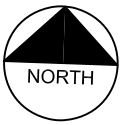

| | | |
|--|------------------|----------------|
| Consultant AMA_{UK} CONSULTANCY LTD <hr/> Civil & Structural Design Planning & Licencing Consultants 1 Ensign Business Centre Westwood Way Westwood Business Park Coventry CV4 8JA | | |
| Address 143 DEMONTFORT WAY COVENTRY CV4 7DU | | |
| Title SITE & LOCATION PLANS OPTION 2 | | |
| Drawn RM | Checked AN | Approved AN |
| Dwg No. AMA 303-001 | | |
| Scale As Noted | Date 08.11.17 | Revision - |


| RevNo | Revision note | Date | Signature | Checked |
|-------|---------------------------|----------|-----------|---------|
| A | GARAGE CONVERSION OMITTED | 16.04.18 | RM | AN |

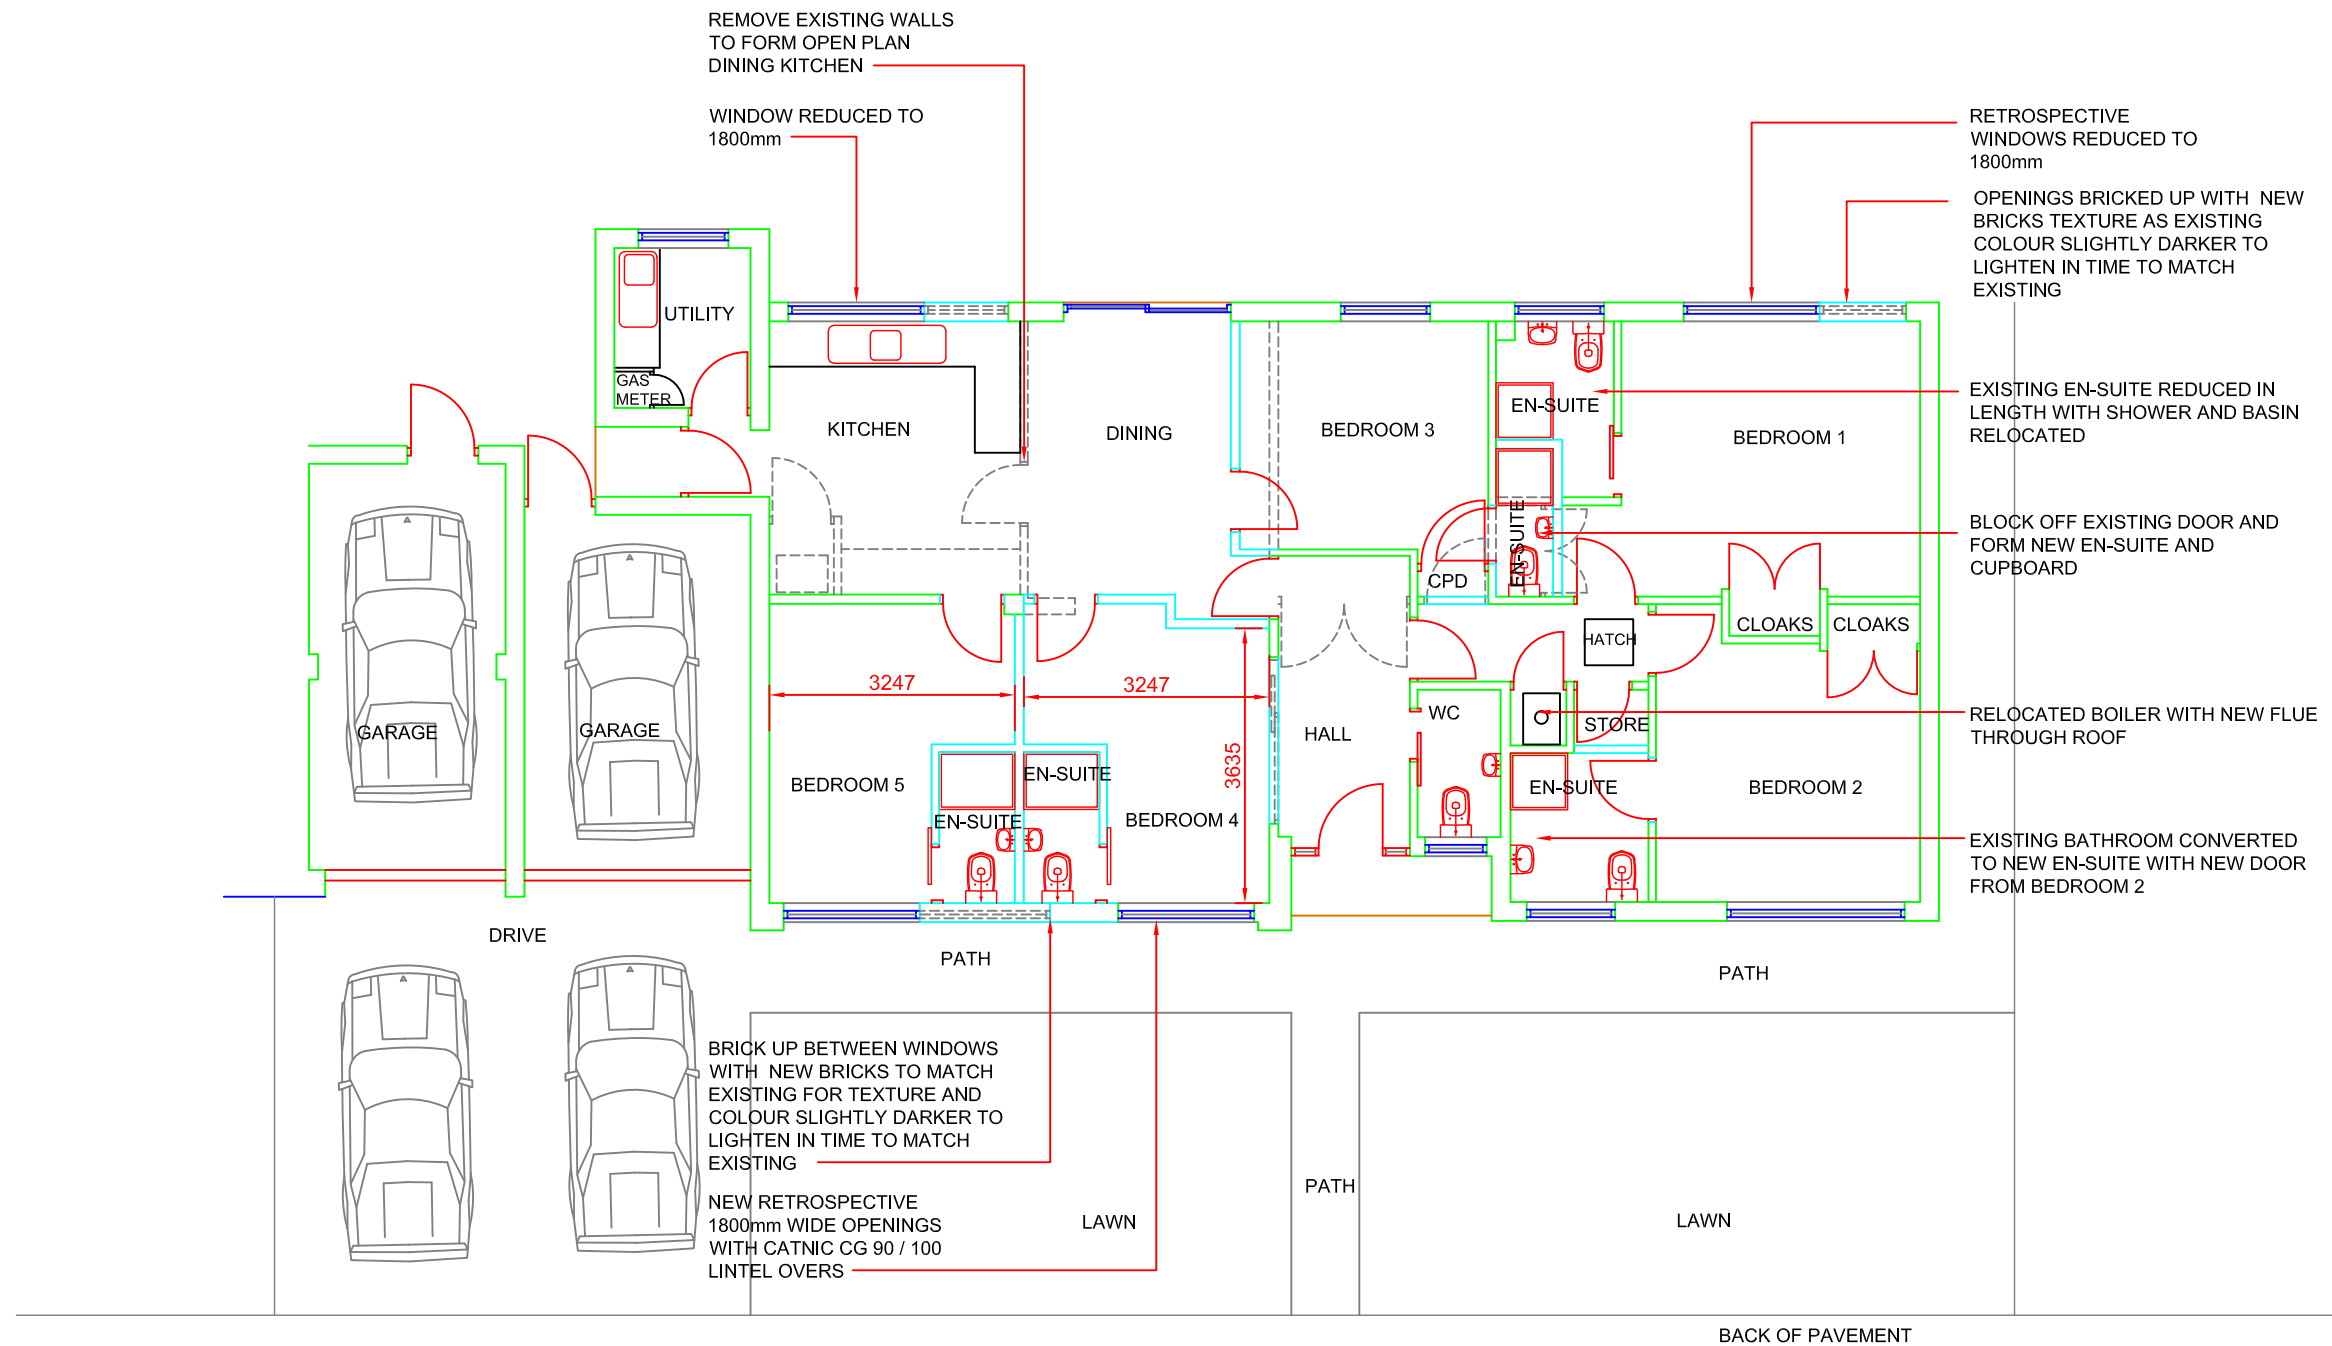

FLOOR PLAN SCALE 1:100


| | | |
|--|------------------|----------------|
| Consultant AMA_{UK} CONSULTANCY LTD Civil & Structural Design Planning & Licencing Consultants 1 Ensign Business Centre Westwood Way Westwood Business Park Coventry CV4 8JA | | |
| Address 143 DEMONTFORT WAY COVENTRY CV4 7DU | | |
| Title PLANS AND ELEVATION AS PROPOSED | | |
| Drawn RM | Checked AN | Approved AN |
| Dwg No. AMA 303-004 | | |
| Scale 1:100 | Date 09.11.17 | Revision A |

| RevNo | Revision note | Date | Signature | Checked |
|-------|---------------------------|----------|-----------|---------|
| A | GARAGE CONVERSION OMITTED | 16.04.18 | RM | AN |

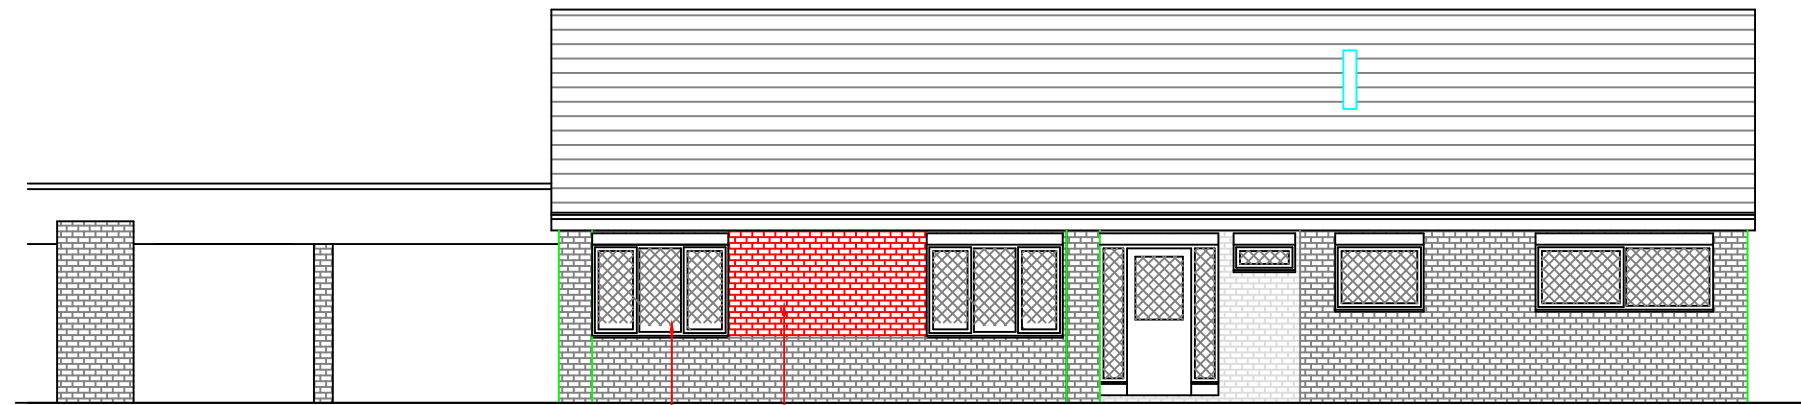


FRONT ELEVATION
SCALE 1:100


BRICK UP BETWEEN WINDOWS WITH NEW BRICKS TO MATCH EXISTING FOR TEXTURE AND COLOUR SLIGHTLY DARKER TO LIGHTEN IN TIME TO MATCH EXISTING
NEW RETROSPECTIVE 1800mm WIDE OPENINGS WITH CATNIC CG 90 / 100 LINTEL OVERS

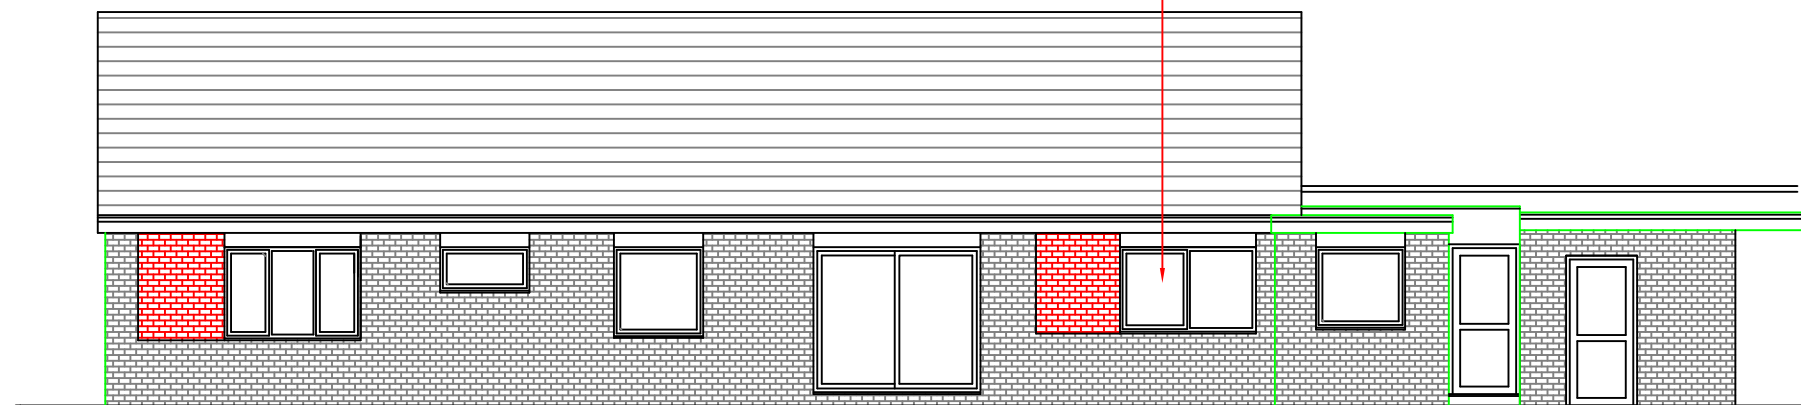

REAR ELEVATION
SCALE 1:100

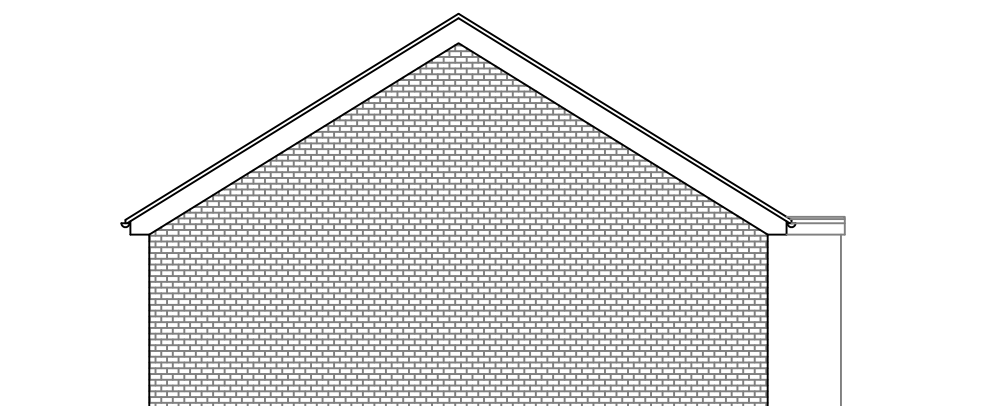

SIDE ELEVATION
SCALE 1:100

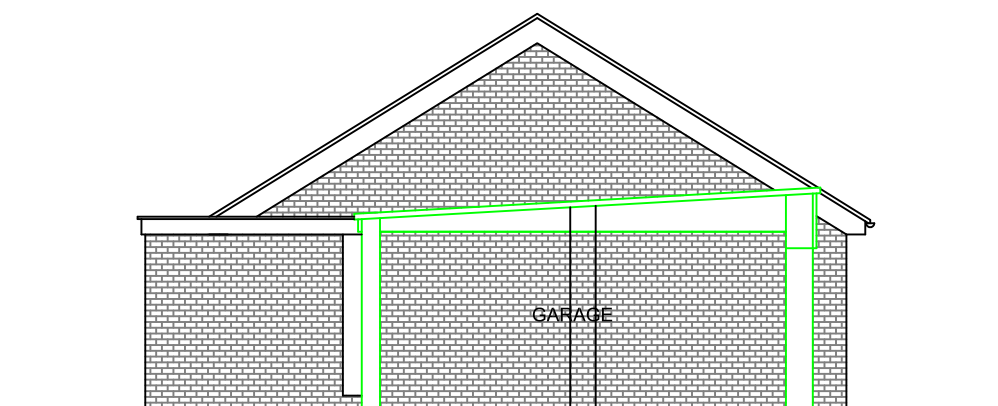

SECTIONAL SIDE ELEVATION
SCALE 1:100

| | | |
|--|------------------|----------------|
| Consultant AMA^{UK} CONSULTANCY LTD <hr/> Civil & Structural Design Planning & Licencing Consultants 1 Ensign Business Centre Westwood Way Westwood Business Park Coventry CV4 8JA | | |
| Address 143 DEMONTFORT WAY COVENTRY CV4 7DU | | |
| Title ELEVATIONS AS PROPOSED | | |
| Drawn RM | Checked AN | Approved AN |
| Dwg No. AMA 303-005 | | |
| Scale 1:100 | Date 09.11.17 | Revision A |