
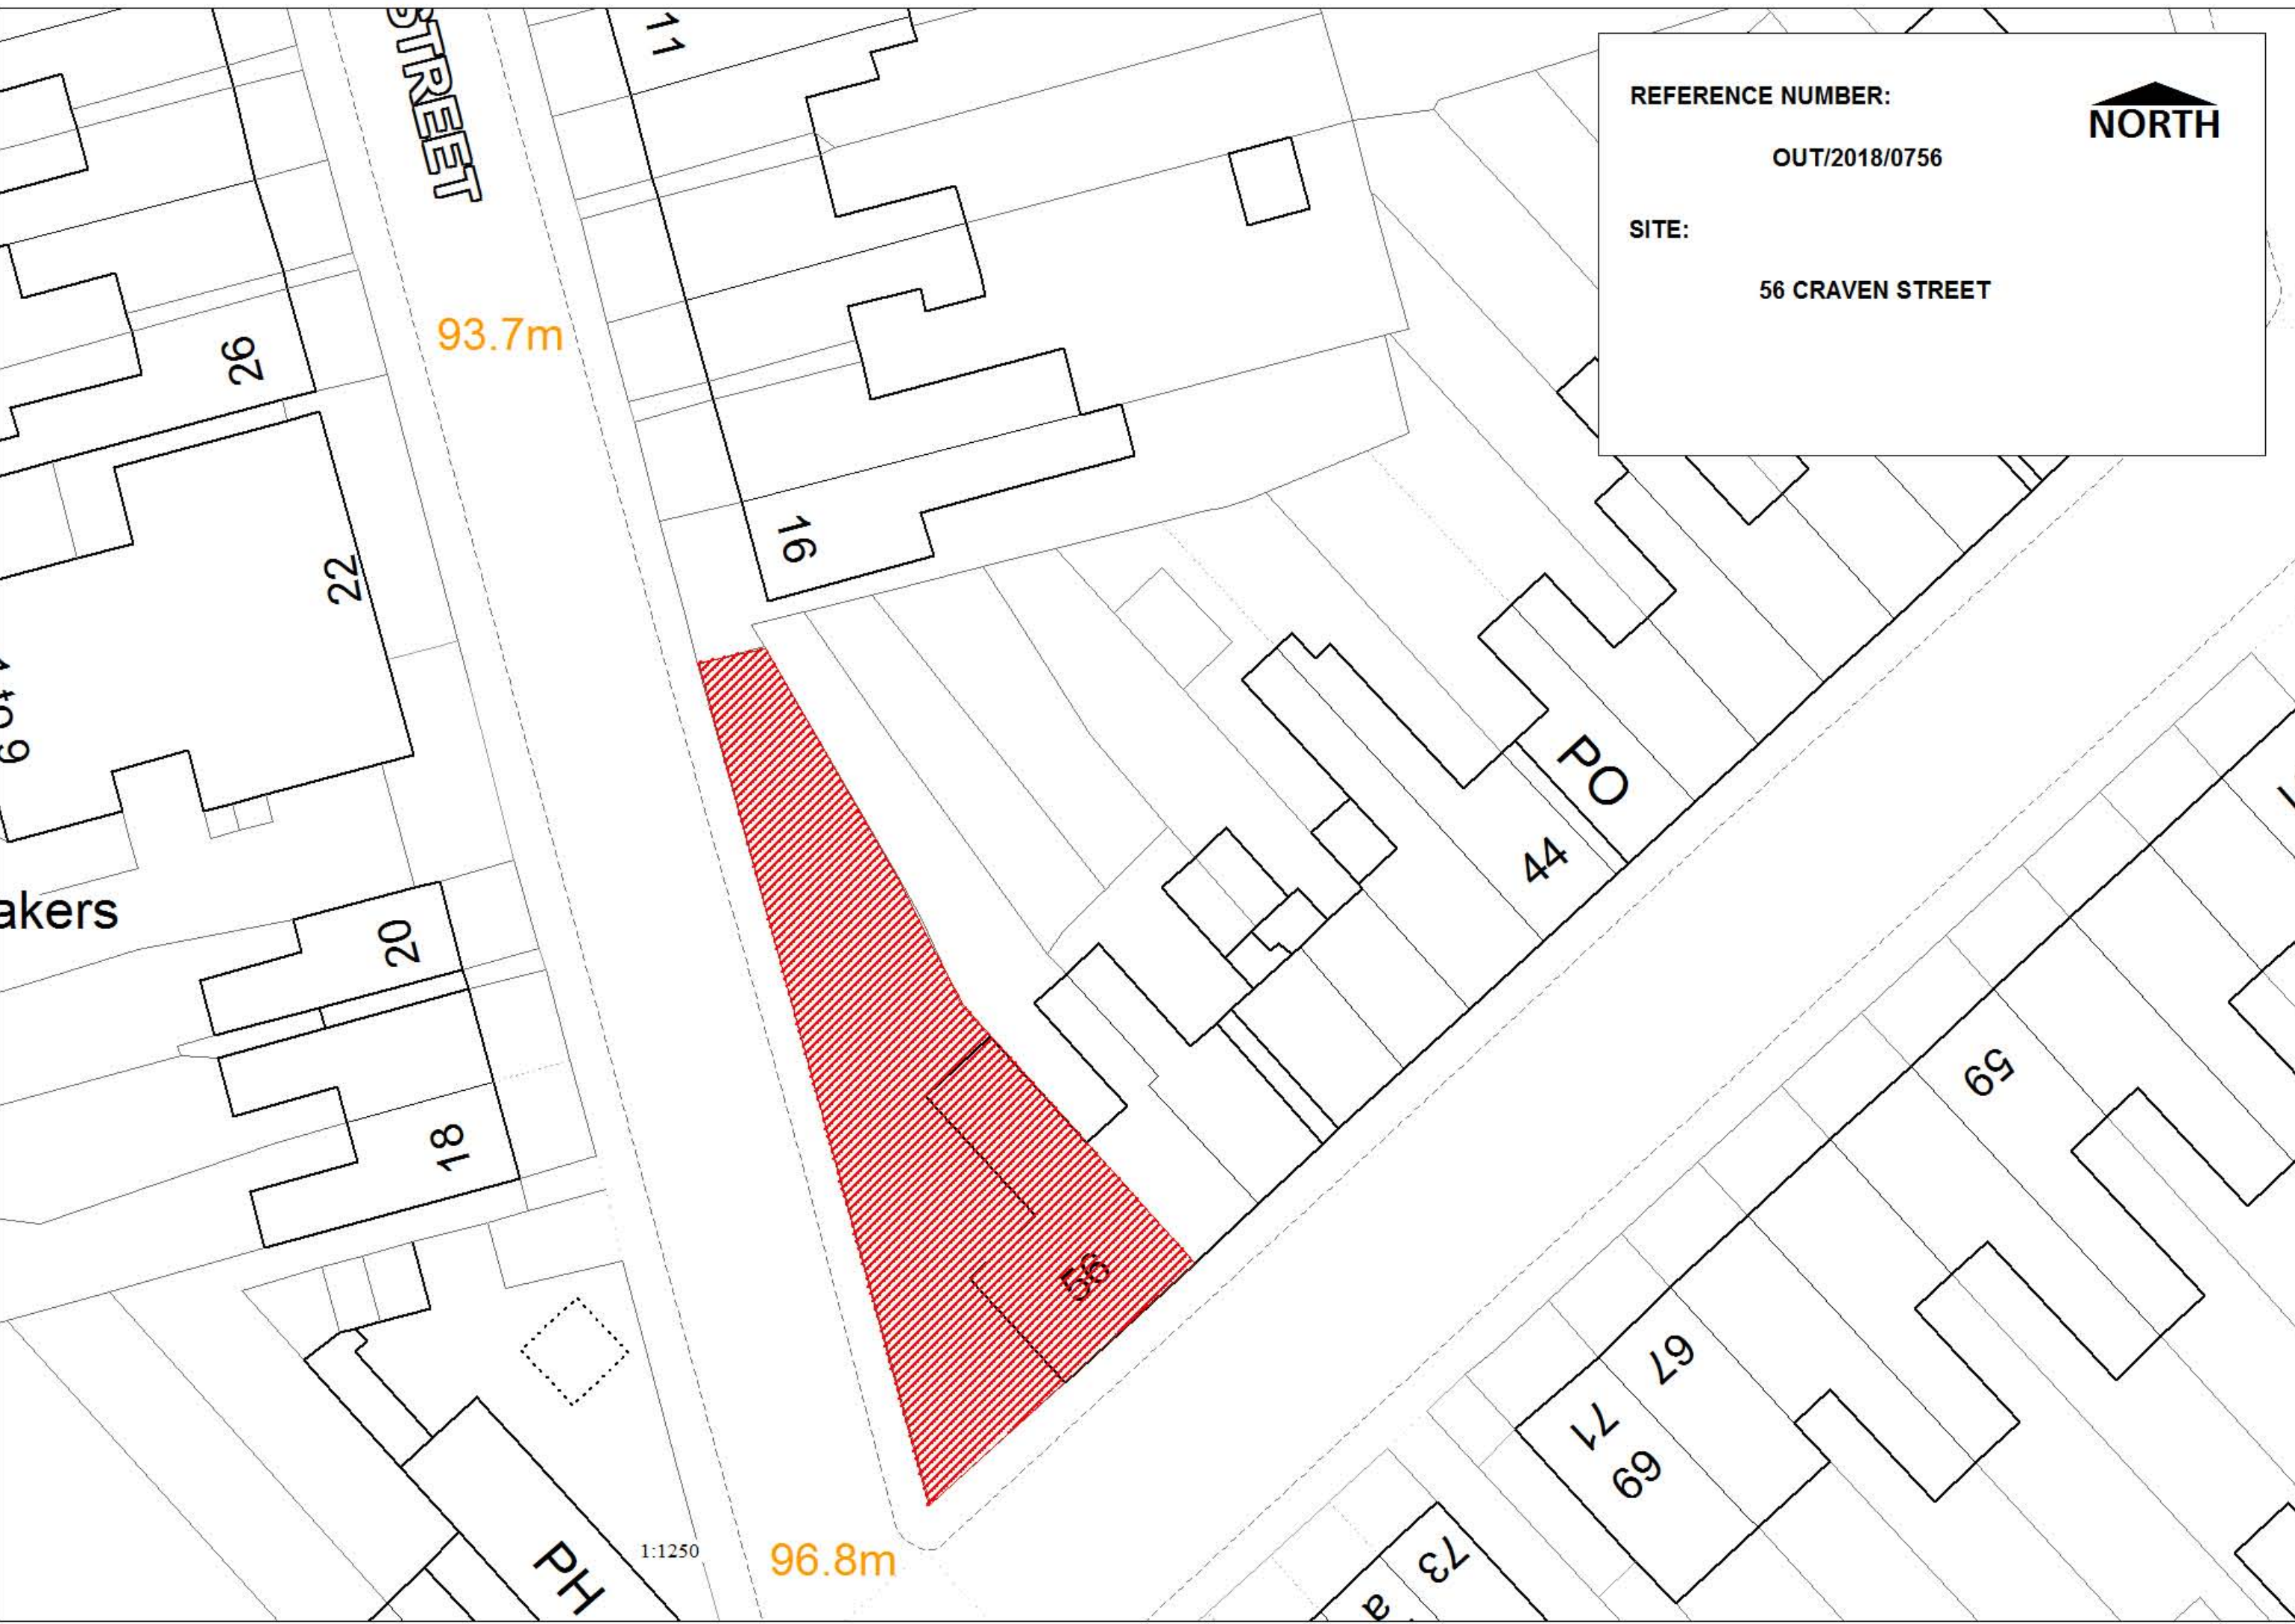
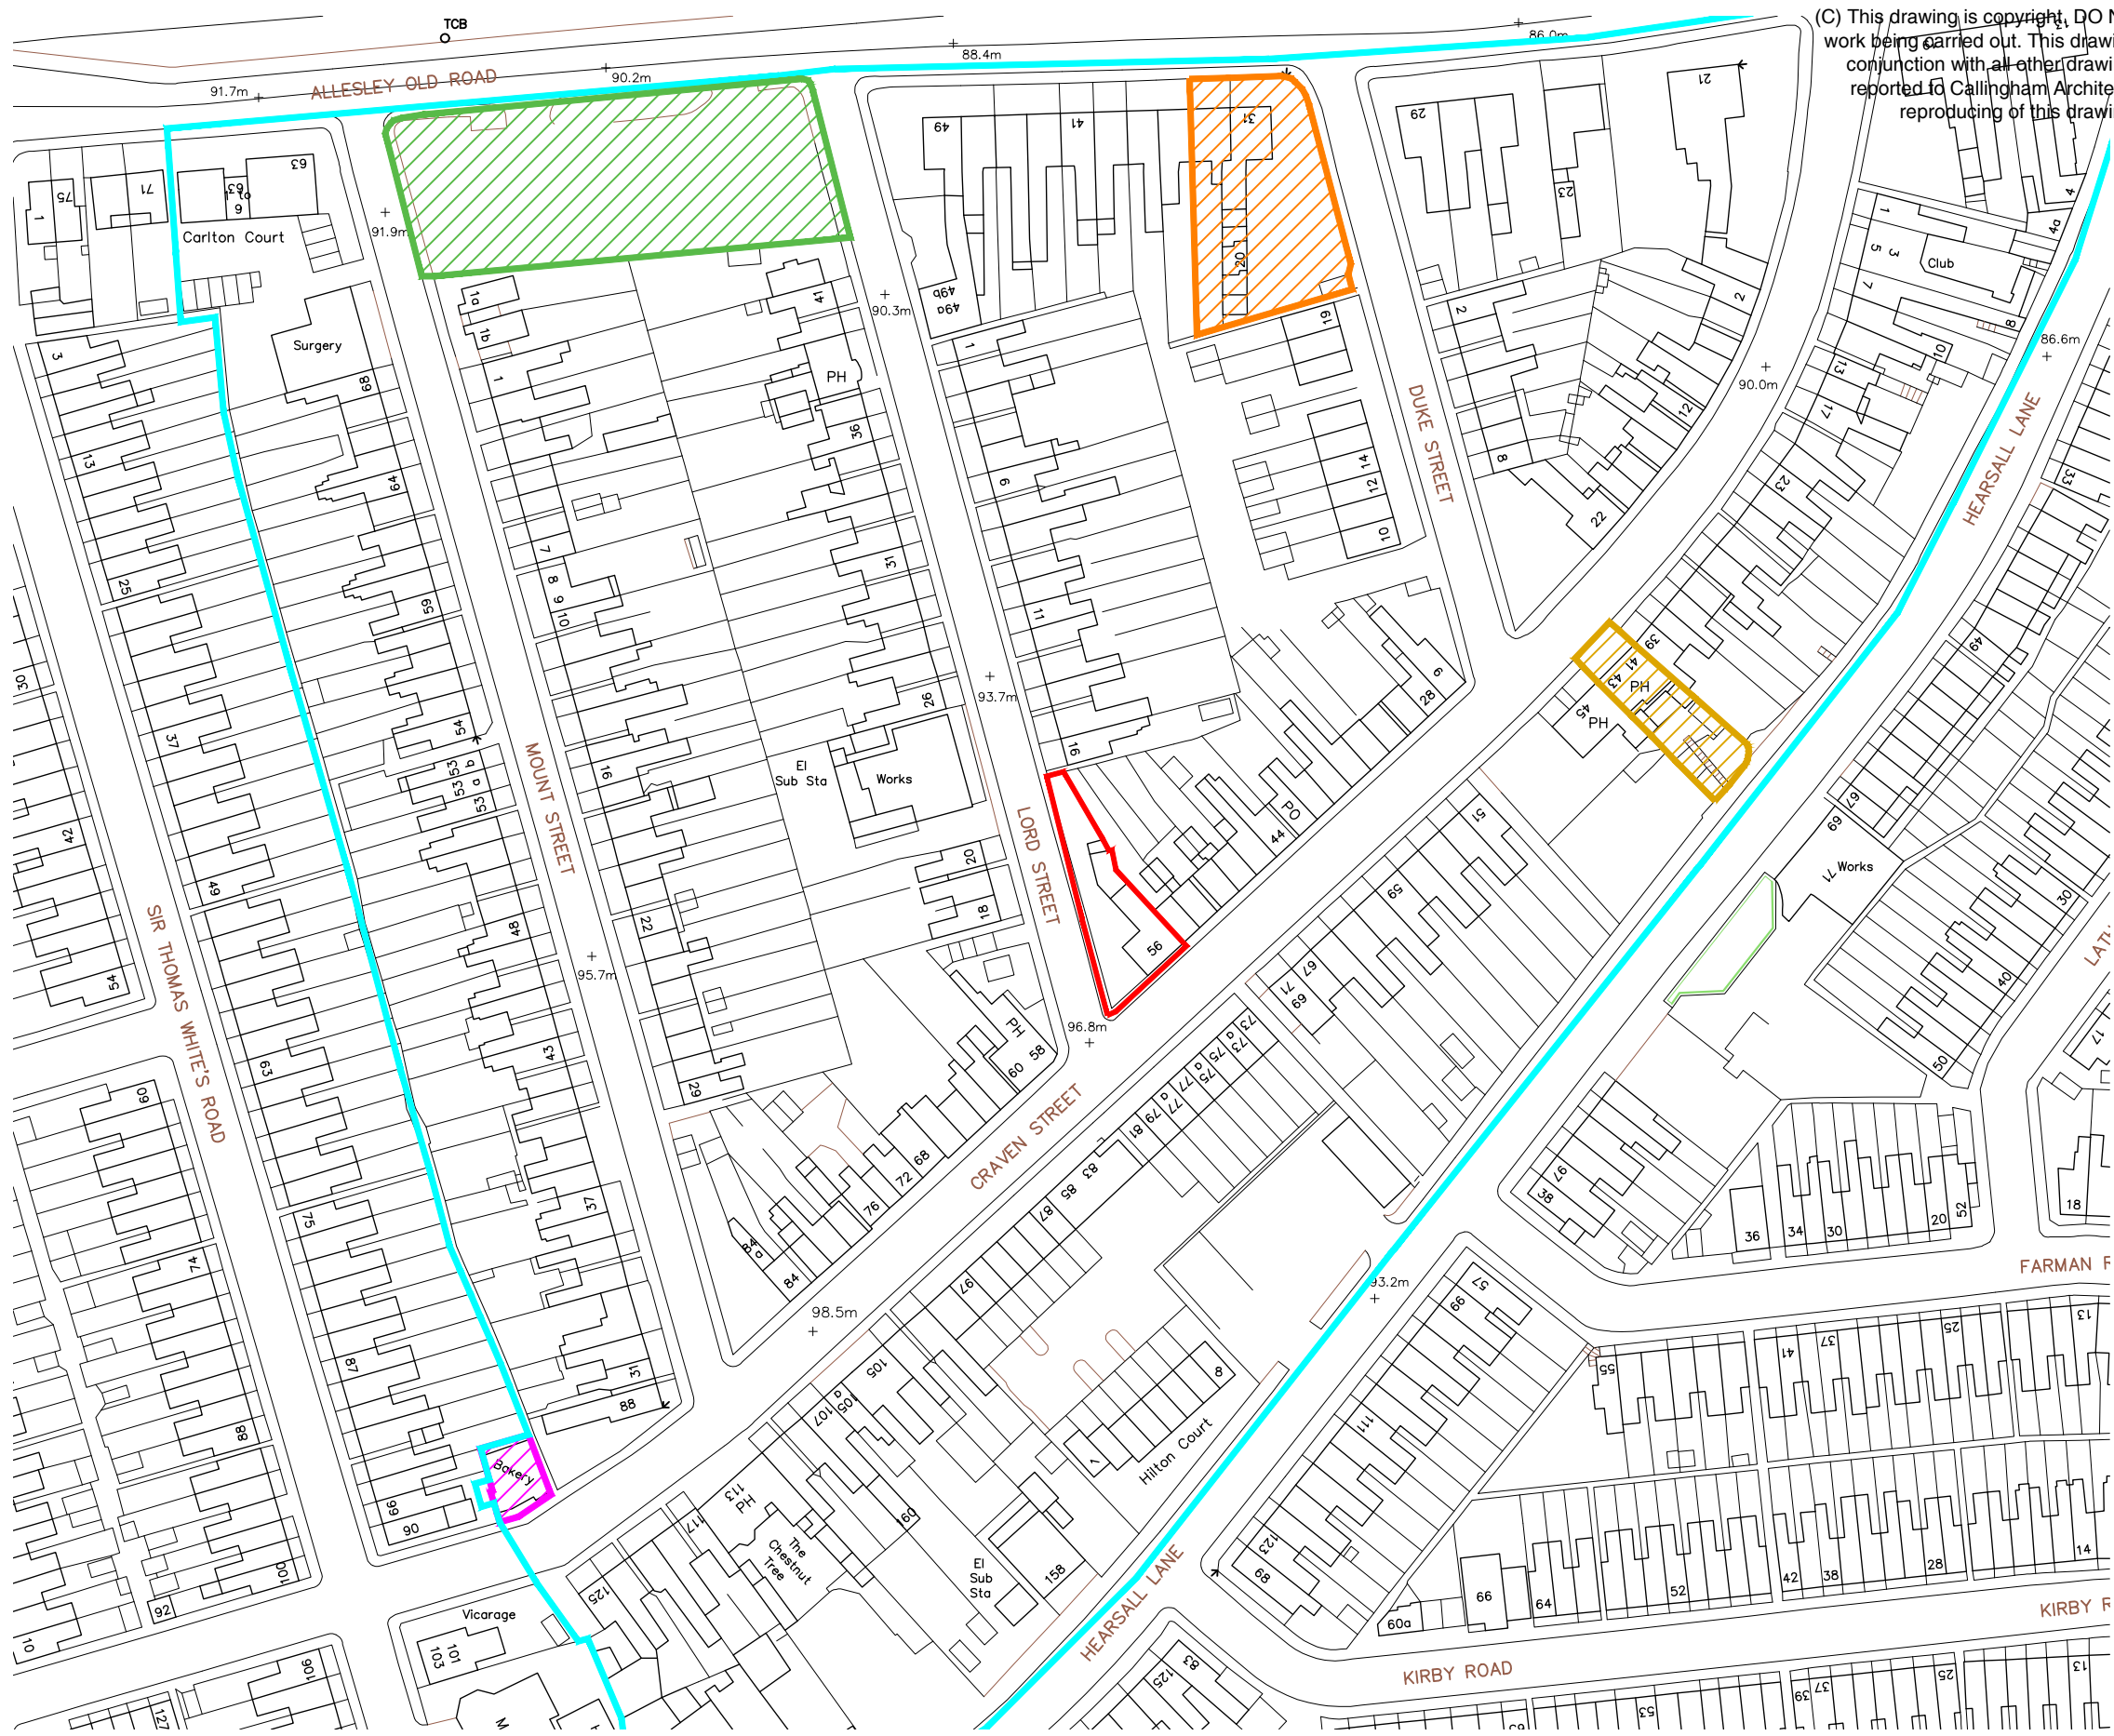


REFERENCE NUMBER:
OUT/2018/0756


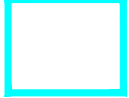




SITE:
56 CRAVEN STREET



NORTH





(C) This drawing is copyright, DO NOT SCALE FROM THIS DRAWING. Dimensions to be checked on site prior to work being carried out. This drawing is for the purpose of submitting a feasibility study only and it is to be read in conjunction with all other drawings and information in connection with the scheme. Any discrepancies to be reported to Callingham Architects Limited in writing prior to works proceeding. No unauthorised copying or reproducing of this drawing without prior written permission from Callingham Architects Limited

-  Site area
-  Chapelfields conservation area.
-  Approved Planning Application FUL/2017/2349
Extension and conversion of existing public house to 14 bed house in multiple occupation
-  Approved Planning Application FUL/2011/0289
Erection of 5 dwelling houses; retail store with 9 apartments over and associated parking.
-  Approved Planning Application FUL/2014/3965
Demolition of the existing building and erection of a replacement building consisting of 3 apartments.
-  Approved Planning Application FUL/2012/1342
Refurbishment, conversion and extension of existing buildings to create 11 dwellings.

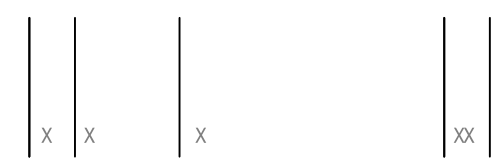

2 Hearsall Lane, Coventry, CV5 6QR, tel: 024 7671 3872
 also at 1 Chapel Street, Warwick, CV34 4HL,
 t: 01926 405595 - f: 01926 405522
 e: architect@callingham-associates.co.uk
 www.callingham-associates.co.uk


PROPOSED WORKS AT
56 CRAVEN STREET
COVENTRY
CV5 8DU

SUE JEFFERY
PLANNING HISTORY MAP

scale: varies @A3 date: 30.01.18 drawn by: DA
 drg: **1043.03** checked by: xx

SCALE BAR 1:1250
 0m 50m 100m

(C) This drawing is copyright. DO NOT SCALE FROM THIS DRAWING. Dimensions to be checked on site prior to work being carried out. This drawing is for the purpose of submitting a feasibility study only and it is to be read in conjunction with all other drawings and information in connection with the scheme. Any discrepancies to be reported to Callingham Architects Limited in writing prior to works proceeding. No unauthorised copying or reproducing of this drawing without prior written permission from Callingham Architects Limited

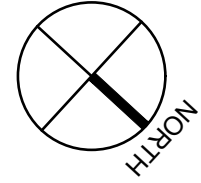


Reinstate hipped roof of existing

PLOT 56A

4104

4104

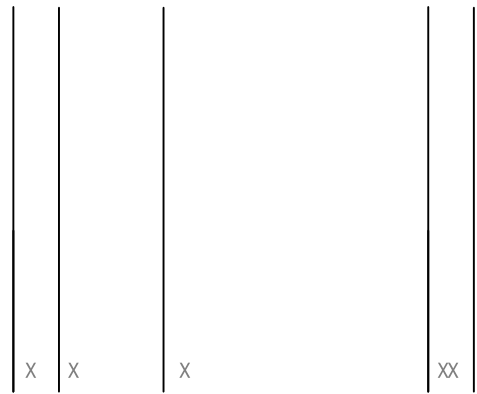

callingham architects

2 Hearsall Lane, Coventry, CV5 6QR, tel: 024 7671 3872
also at 1 Chapel Street, Warwick, CV34 4HL,
t: 01926 405595 - f: 01926 405522
e: architect@callingham-associates.co.uk
www.callingham-associates.co.uk

PROPOSED WORKS AT
56 CRAVEN STREET
COVENTRY
CV5 8DU

SUE JEFFERY

PROPOSED SITE PLAN


scale: 1:100@A3 date: 30.01.18 drawn by: DA

drg: **1043.02** checked by: xx




Plot dimension to match that of existing terraced row of houses



SCALE BAR 1:100

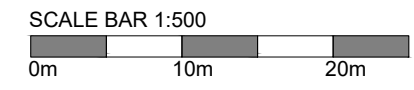

(C) This drawing is copyright. DO NOT SCALE FROM THIS DRAWING. Dimensions to be checked on site prior to work being carried out. This drawing is for the purpose of submitting a feasibility study only and it is to be read in conjunction with all other drawings and information in connection with the scheme. Any discrepancies to be reported to Callingham Architects Limited in writing prior to works proceeding. No unauthorised copying or reproducing of this drawing without prior written permission from Callingham Architects Limited

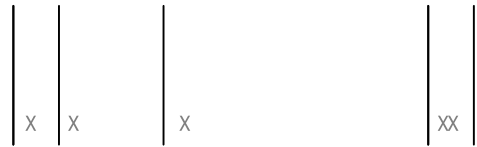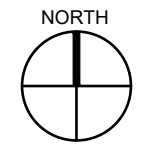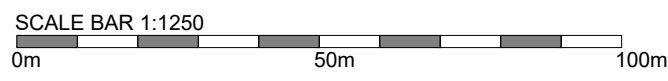

2 Hearsall Lane, Coventry, CV5 6QR, tel: 024 7671 3872
 also at 1 Chapel Street, Warwick, CV34 4HL,
 t: 01926 405595 - f: 01926 405522
 e: architect@callingham-associates.co.uk
 www.callingham-associates.co.uk

**PROPOSED WORKS AT
 56 CRAVEN STREET
 COVENTRY
 CV5 8DU**

SUE JEFFERY
EXISTING SITE AND LOCATION PLAN

scale: varies @ A3 date: 30.01.18 drawn by: DA

drg: **1043.01** checked by: xx