


REFERENCE NUMBER:



OUT/2018/1861

SITE:


LAND TO THE REAR OF 1-13 WYCLIFFE ROAD WEST AND  
FRONTING WYKELEY ROAD

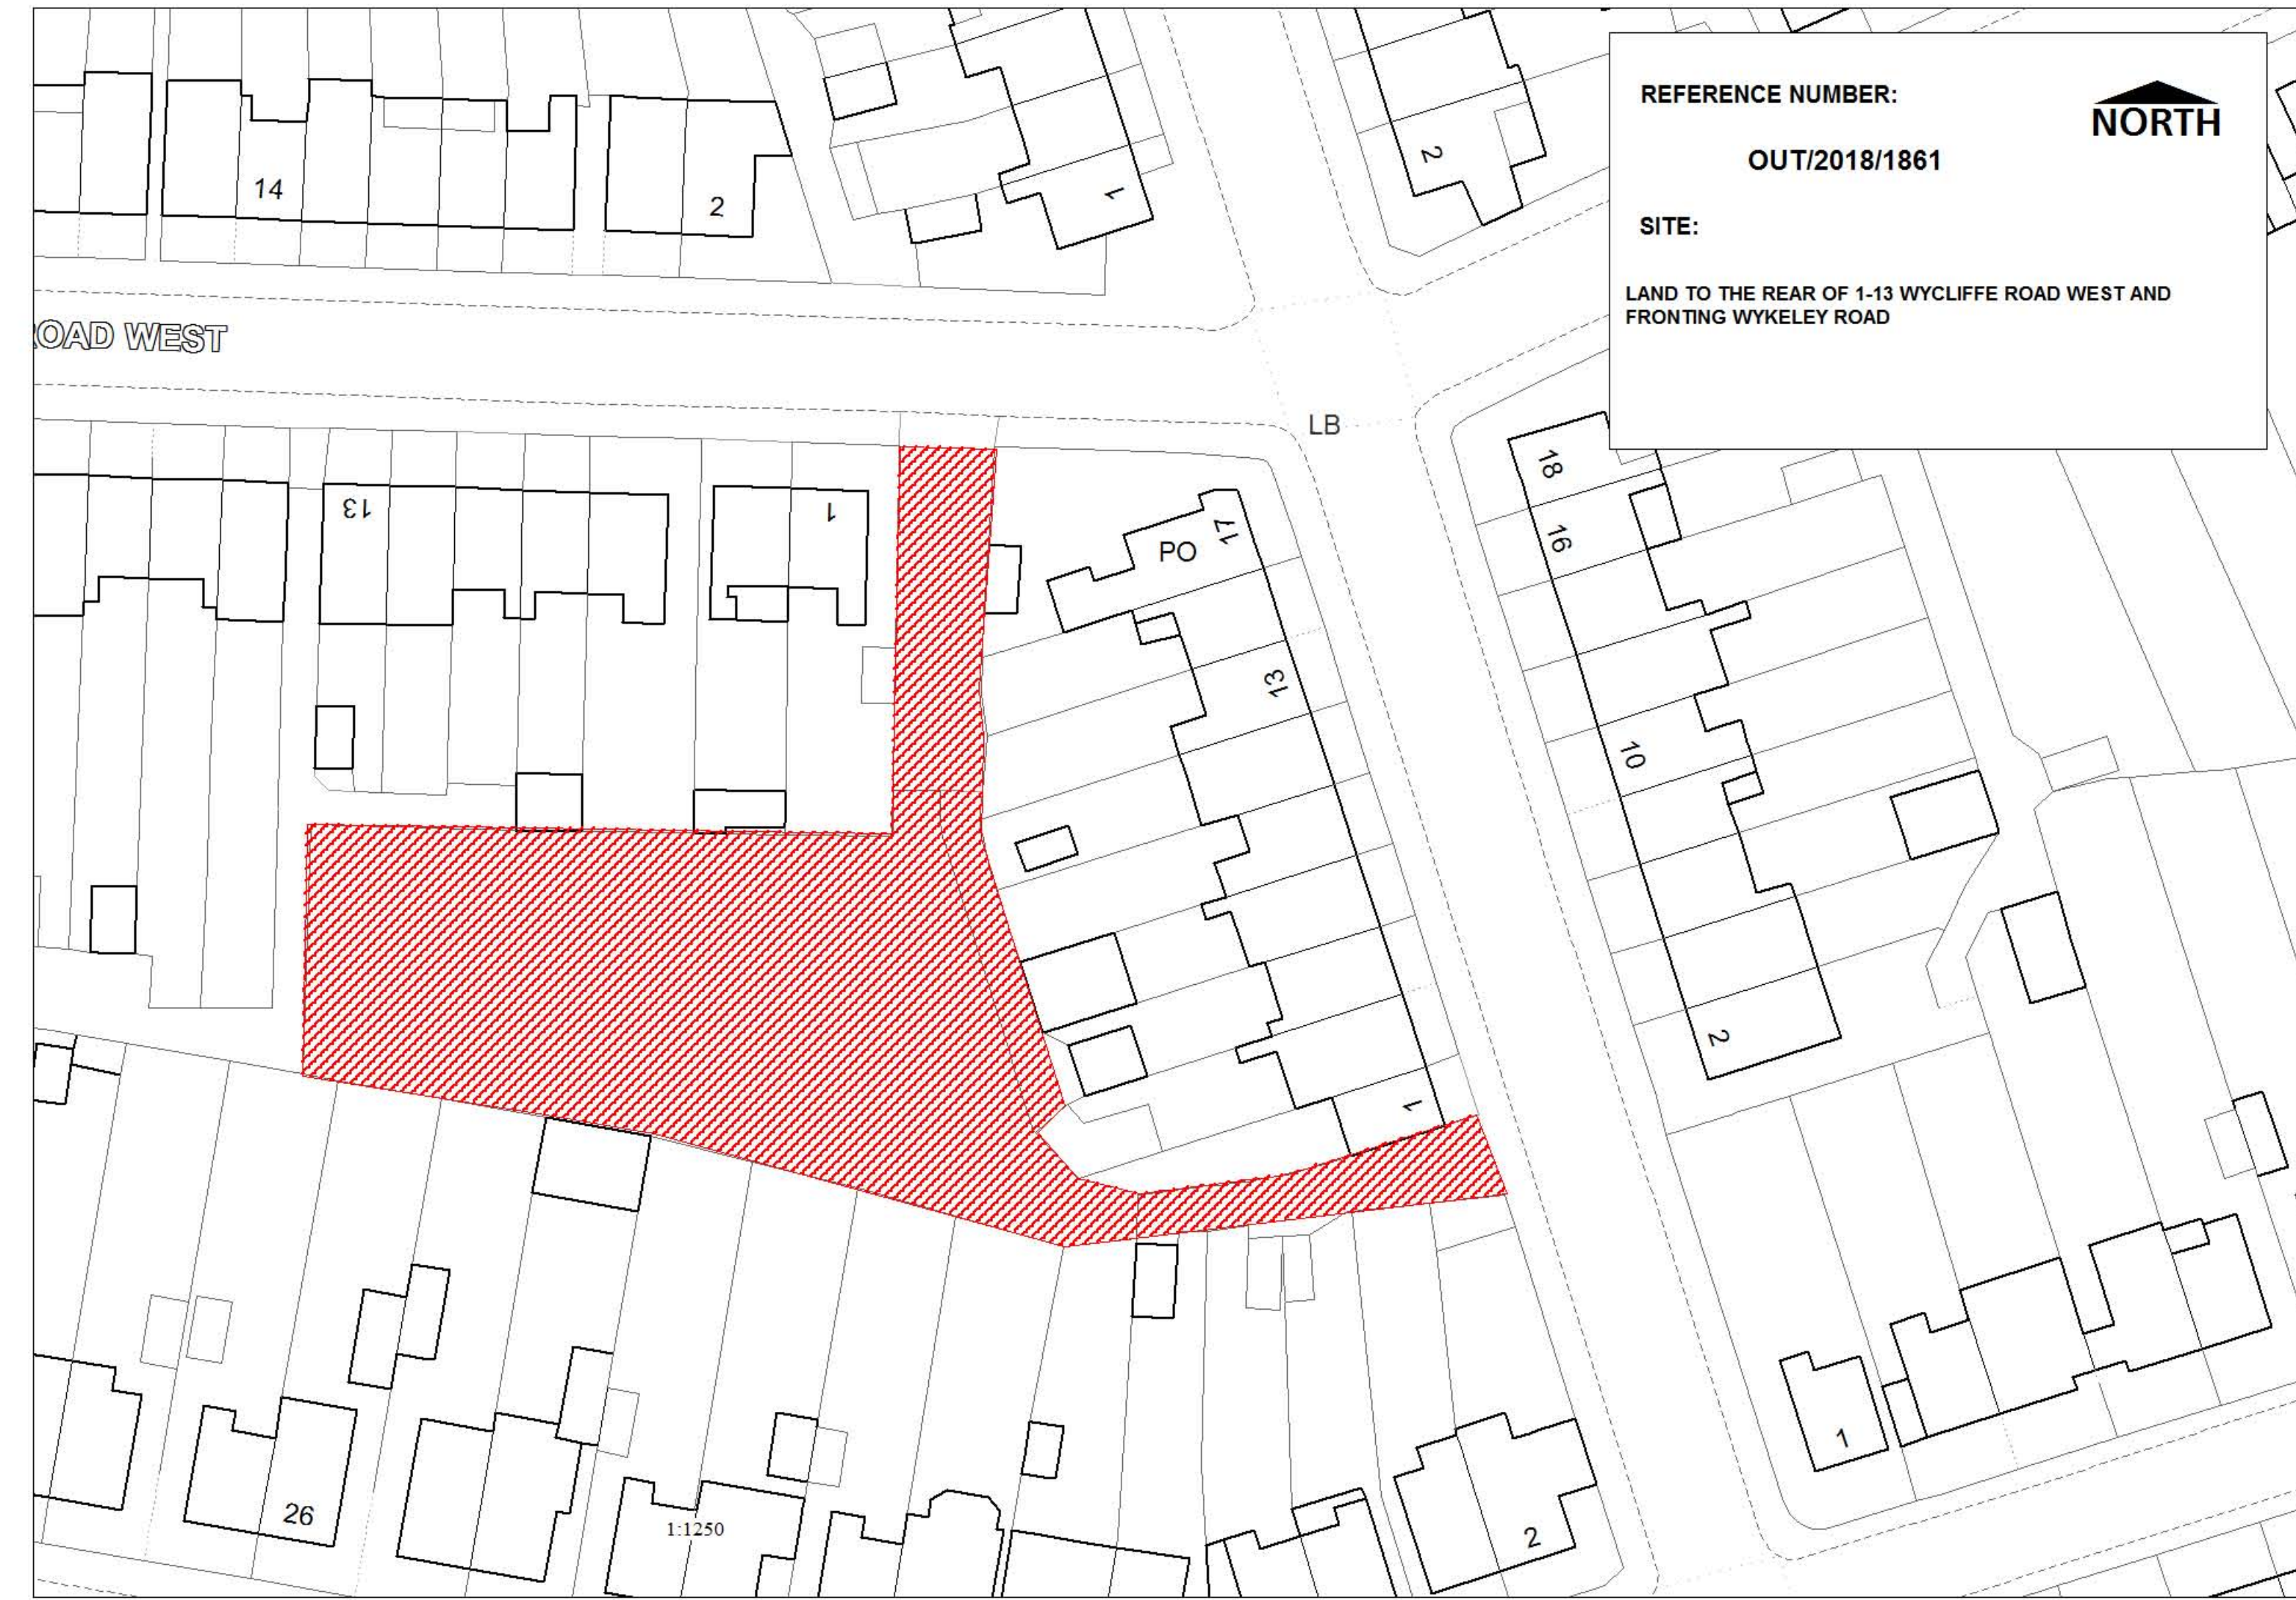



Location Plan 1:1250

Land referred to in the title deeds to infer rights of access over by those properties bounding onto the strips shown

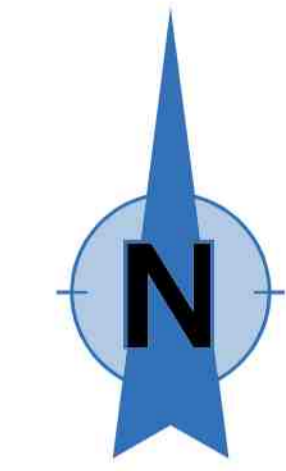

Site Plan 1:200  
(Site layout indicative only)

No	Date	Revision	Initial
C	18/07/18	Type D unit relocated	cdw
B	20/06/18	Type A unit amended to detached; parking amended to suit	cdw
A	20/05/18	Type B unit removed; Toddlers play space re-located; Neighbours' access rights strip added	cdw

**bwd** 9 Red Lion Lane  
Newbold Verdon  
Leicestershire  
LE9 9LS  
Architects and Surveyors  
Tel/FAX 01 455 251 157  
Email clive.williams@bwdtd.com

Project  
Development  
1 Wykeley Road  
Coventry  
CV2 3DW

Client  
Mr B Foston

Drawing  
Location Plan  
Site Plan  
Scale 1:200 @A1 Date January 2018  
1:400 @A3  
Drawn cdw Checked +

Drawing No  
1706 - 05C

This drawing and design is the copyright of bwd (Burgoin Williams Design) and must not be reproduced in part or in whole without the prior written permission of a Partner of bwd.  
Contractors must verify all dimensions on site prior to commencing work or preparing fabrication drawings.