
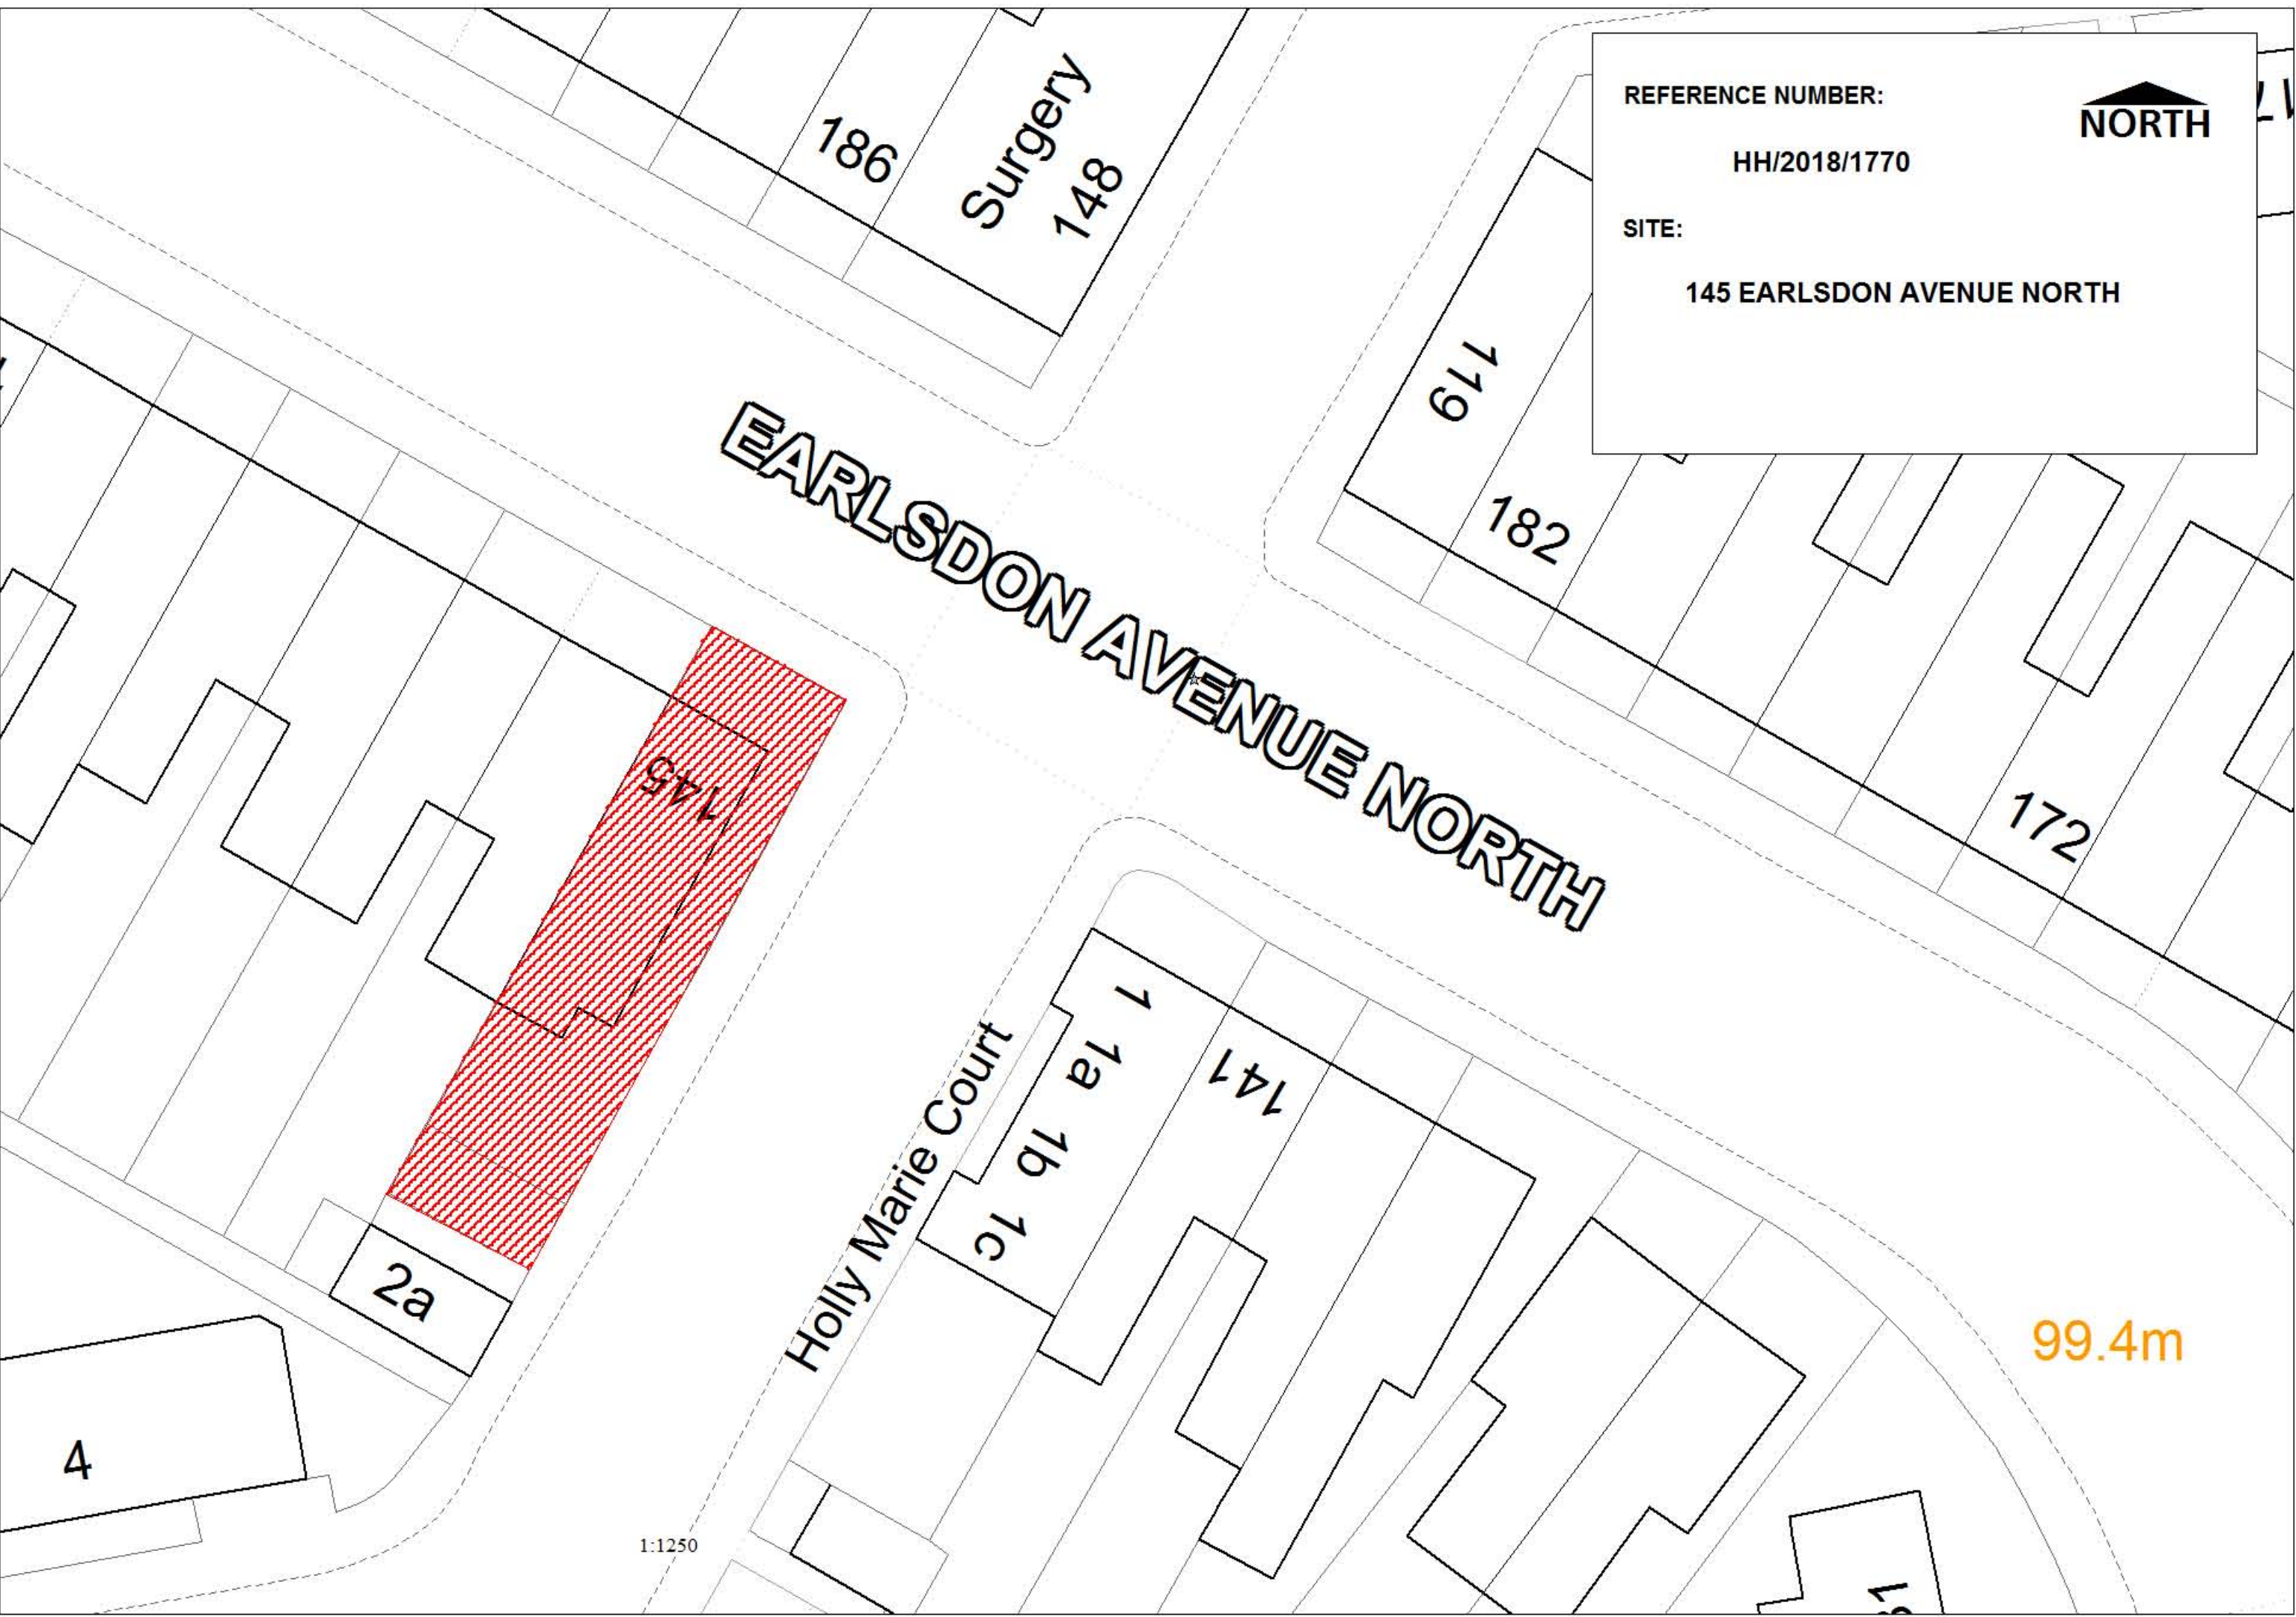


REFERENCE NUMBER:  
HH/2018/1770

SITE:  
145 EARLSDON AVENUE NORTH


  
NORTH




1:1250

99.4m


NOTE ALL DETAILS TO BE READ AND COORDINATED WITH STRUCTURAL ENGINEERS DETAIL AND DESIGN DRAWINGS.  
 PRIOR TO COMMENCEMENT ALL DETAILS MUST BE CROSS REFERENCED WITH STRUCTURAL ENGINEERS DRAWINGS AND INFORMATION.  
 EXISTING FOUNDATIONS AND LINTELS TO BE EXPOSED FOR ASSESSMENT.  
 DO NOT SCALE OFF THIS DRAWING.  
 ALL HEIGHTS, LEVELS, SIZES AND DIMENSIONS TO BE CHECKED ON SITE BEFORE ANY WORK IS PUT TO HAND.  
 THESE DRAWINGS ARE SUBJECT TO ALTERATIONS AND COPIES WILL BE PROVIDED. ANY AND ALL DEVIATIONS FROM THIS INFORMATION, REMOVE ANY RESPONSIBILITIES AND LIABILITIES OF THIS SUPPLEMENTARY MATERIAL.

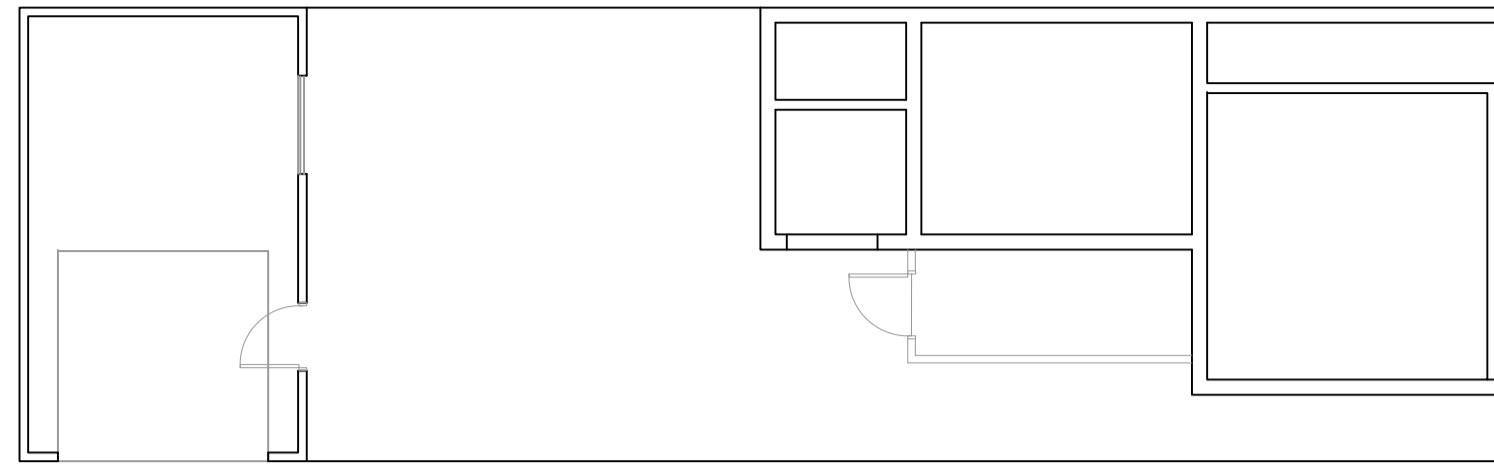


EXISTING:  
GROUND FLOOR PLAN  
@ 1:100

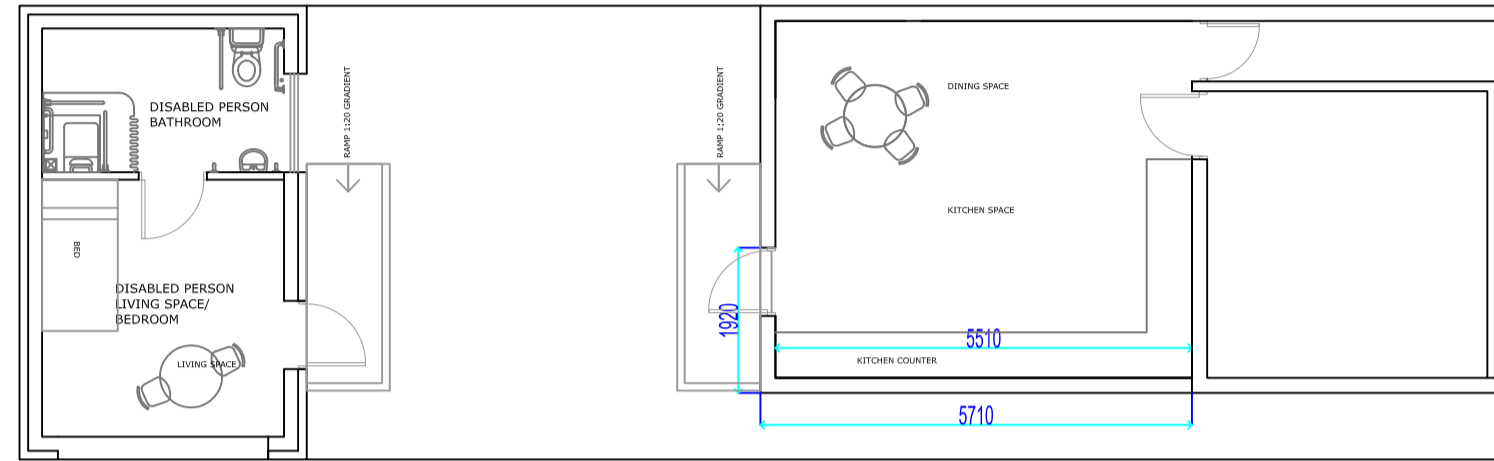


PROPOSED:  
GROUND FLOOR PLAN  
@ 1:100

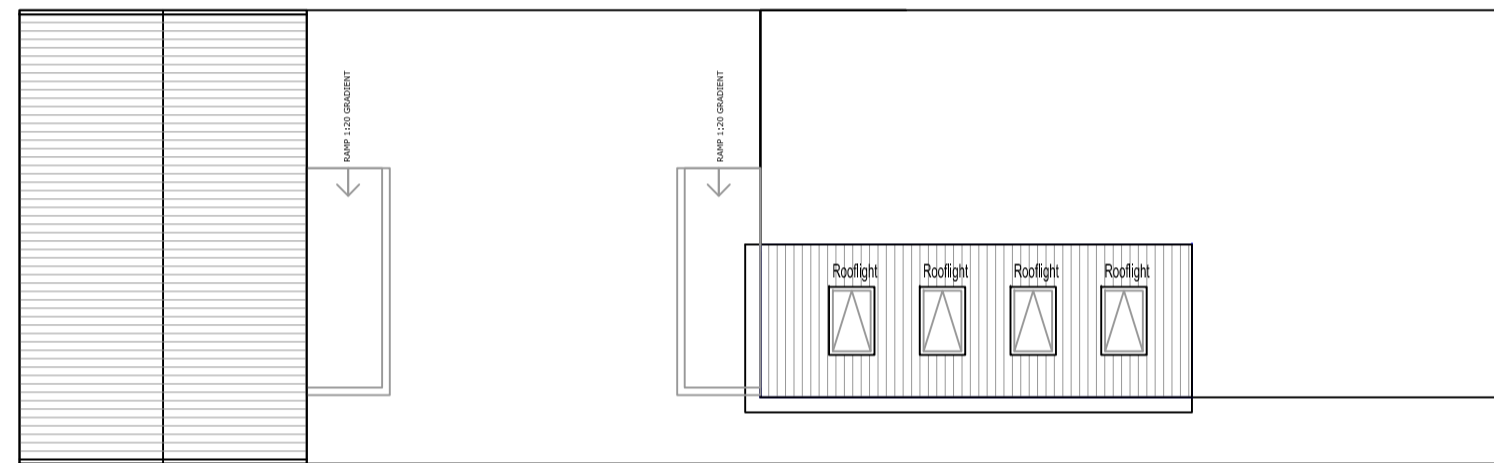


PROPOSED:  
ROOF PLAN  
@ 1:100

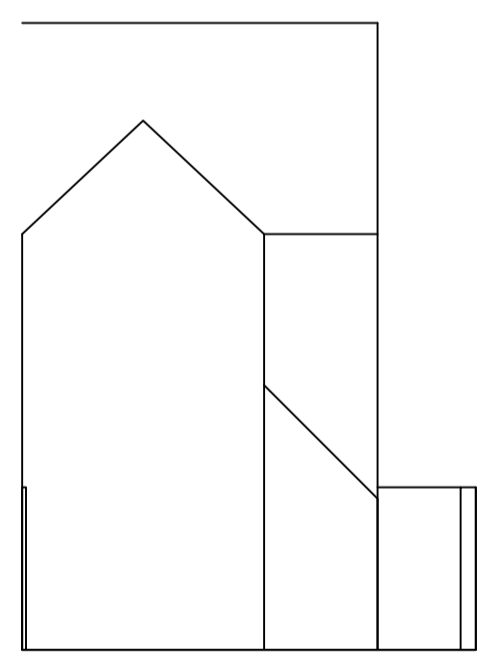


EXISTING:  
REAR ELEVATION  
@ 1:100

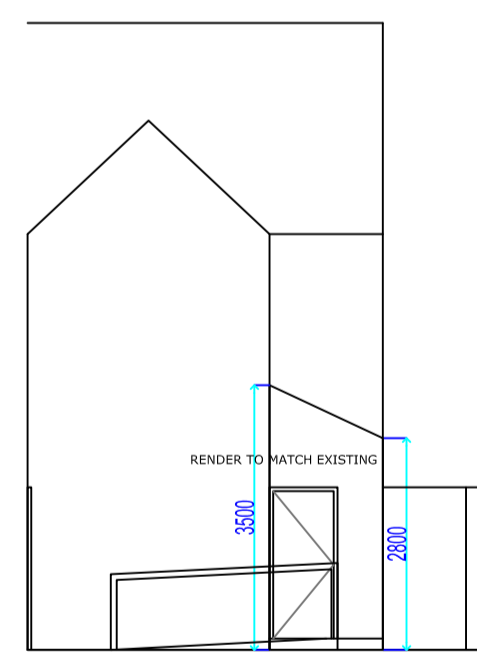


PROPOSED:  
REAR ELEVATION  
@ 1:100

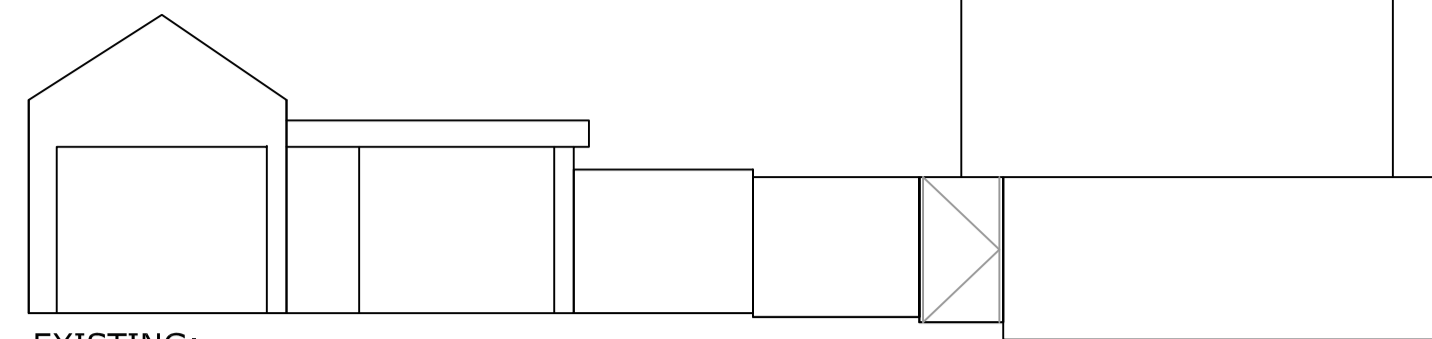


EXISTING:  
SOUTH-EAST ELEVATION  
@ 1:100

 


EXISTING:  
SOUTH-WEST OUTBUILDING ELEVATION  
@ 1:100

 


EXISTING:  
NORTH-WEST OUTBUILDING ELEVATION  
@ 1:100

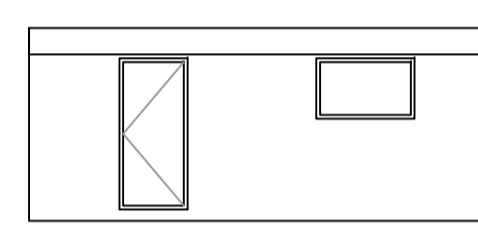


EXISTING:  
NORTH-EAST OUTBUILDING ELEVATION  
@ 1:100

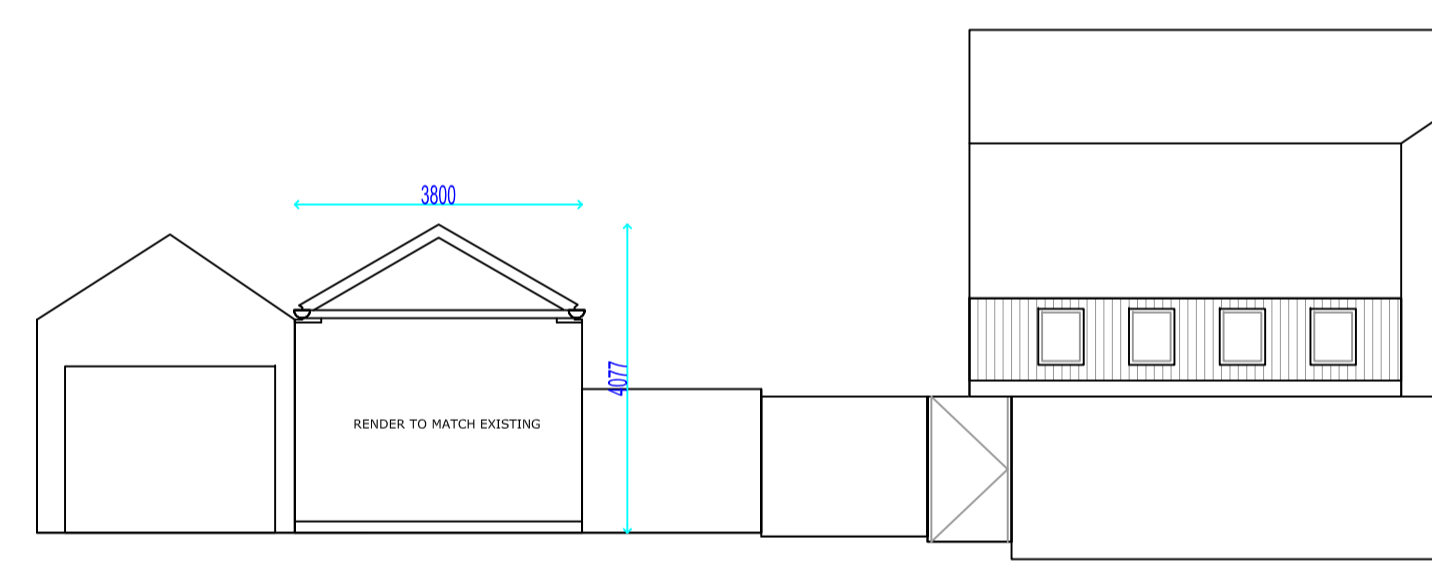


PROPOSED:  
SOUTH-EAST OUTBUILDING ELEVATION  
@ 1:100

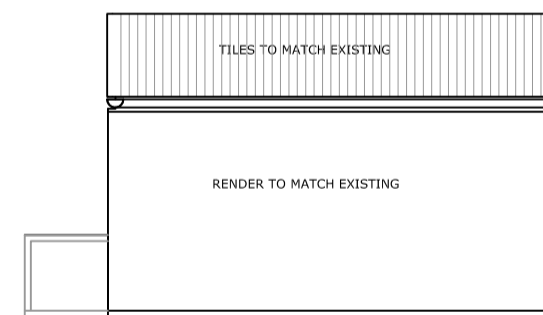

PROPOSED:  
SOUTH-WEST OUTBUILDING ELEVATION  
@ 1:100

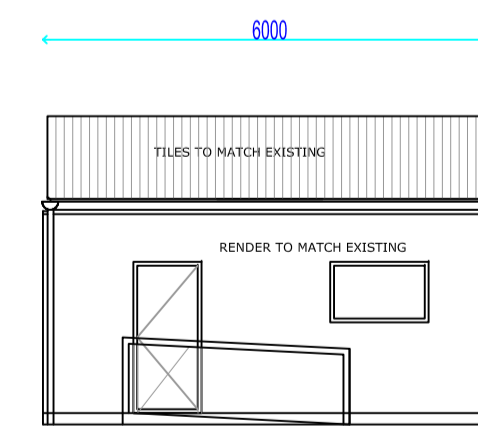

PROPOSED:  
NORTH-EAST OUTBUILDING ELEVATION  
@ 1:100

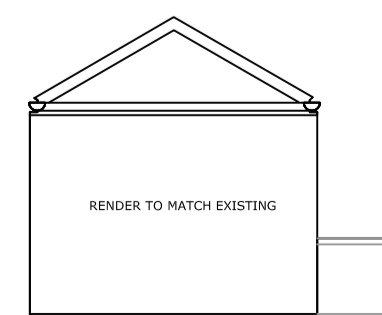

PROPOSED:  
NORTH-WEST OUTBUILDING ELEVATION  
@ 1:100



EXISTING: LOCATION PLAN @ 1:1250



EXISTING: SITE PLAN @ 1:500



PROPOSED: LOCATION PLAN @ 1:1250



PROPOSED: SITE PLAN @ 1:500

Projects:  
145 EARLSDON AVENUE NORTH

Drawing Title:  
PLANS & ELEVATIONS

Date:  
JUNE 2018

Scale:  
AS SHOWN @ A1

Project No:  
DWG No:  
001b

REV No:

