

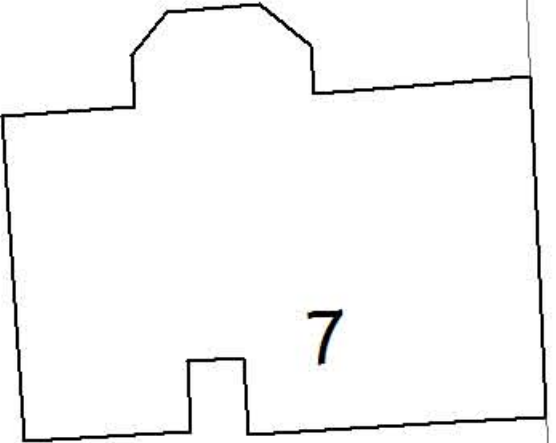
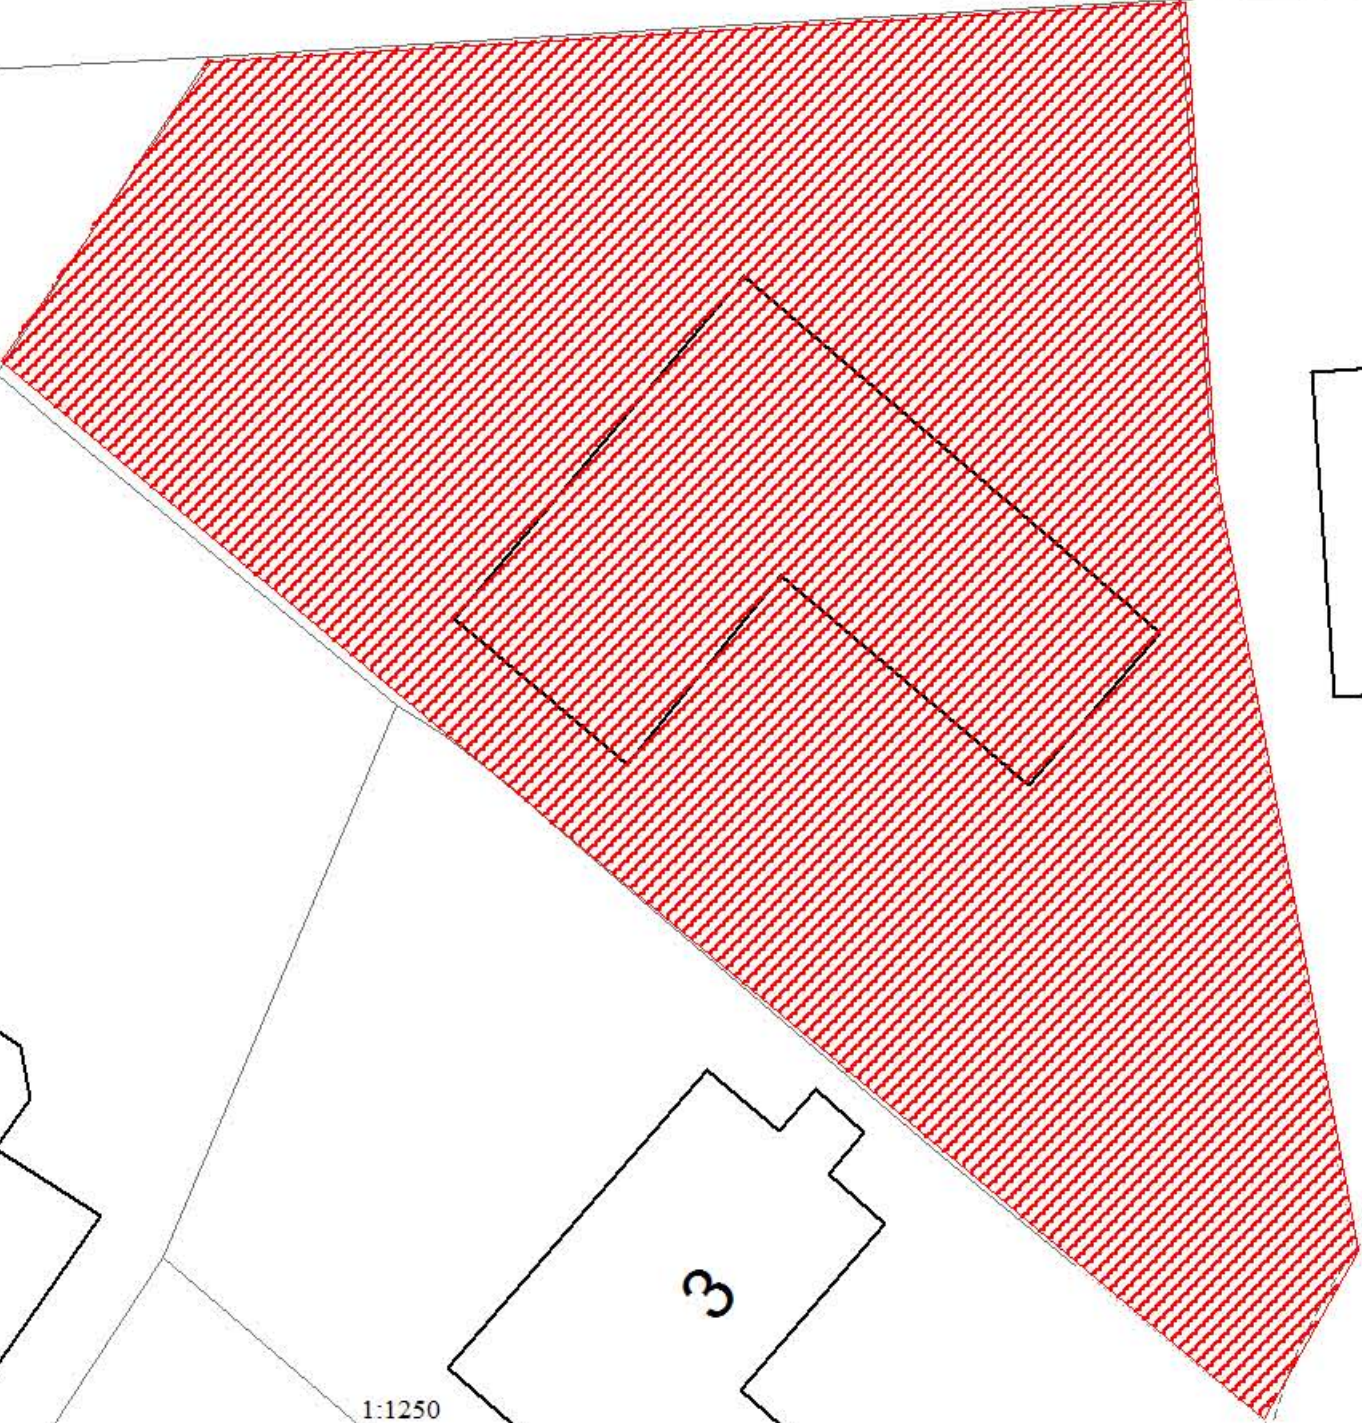


REFERENCE NUMBER:
HH/2018/1427


SITE:
5 HERITAGE COURT

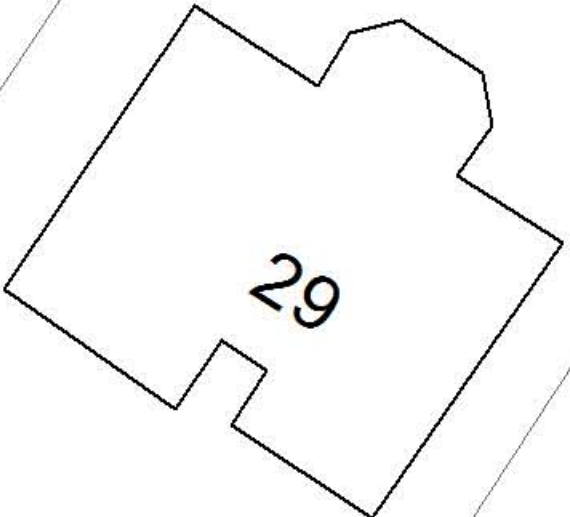

7

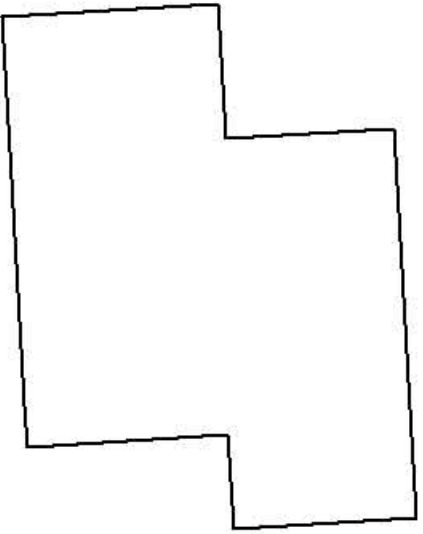

29


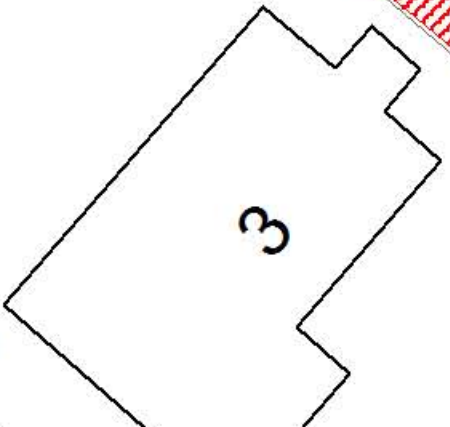


3

HERITAGE CO

1:1250

RevNo	Revision note	Date	Signature	Checked

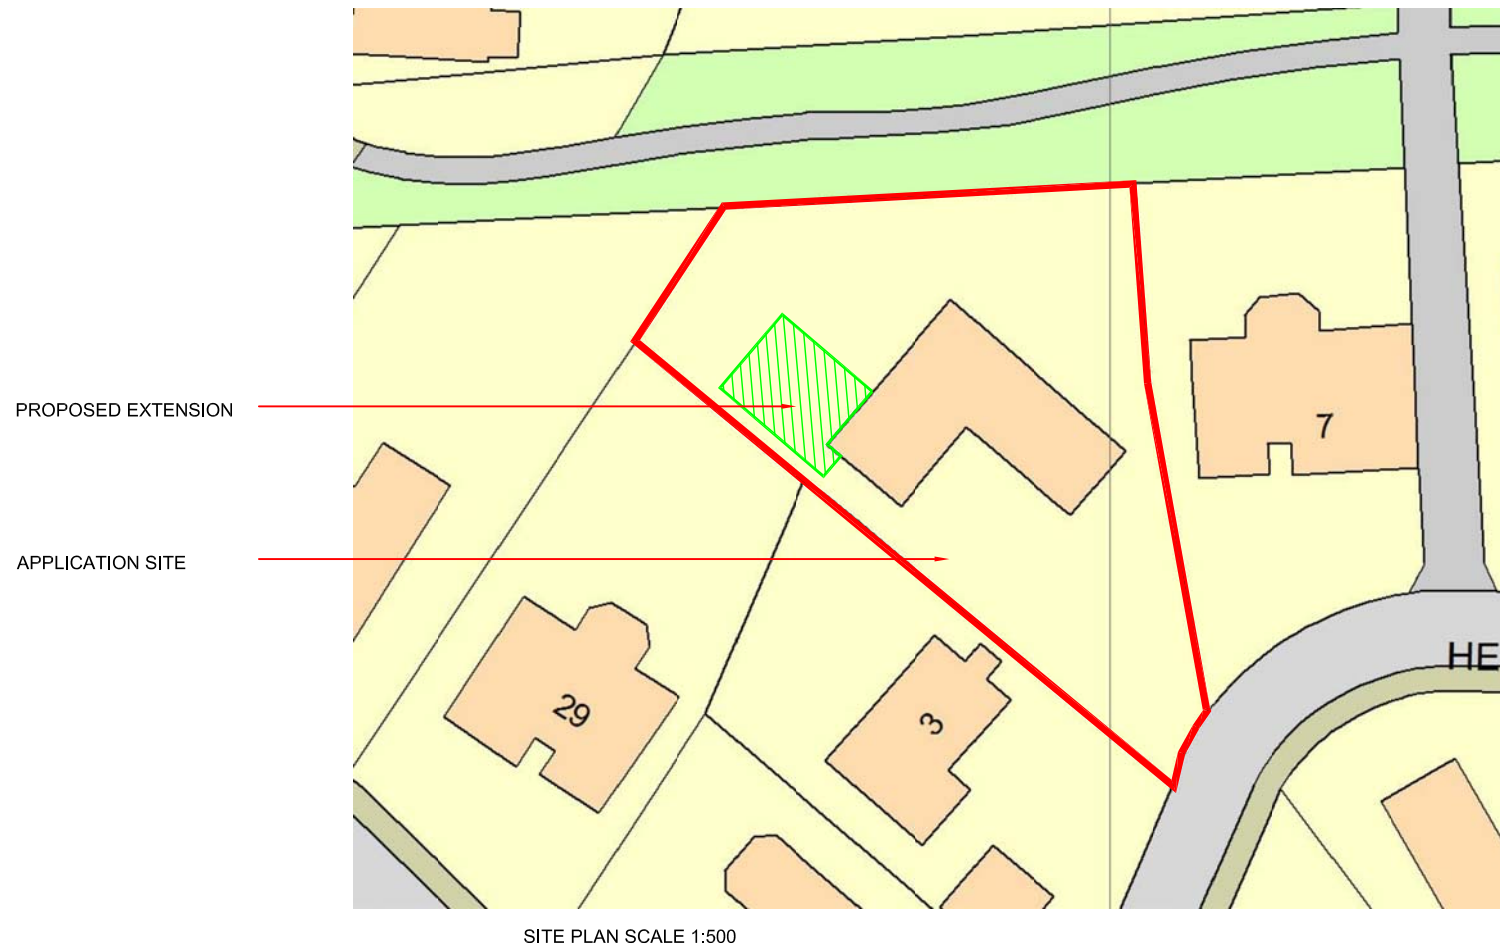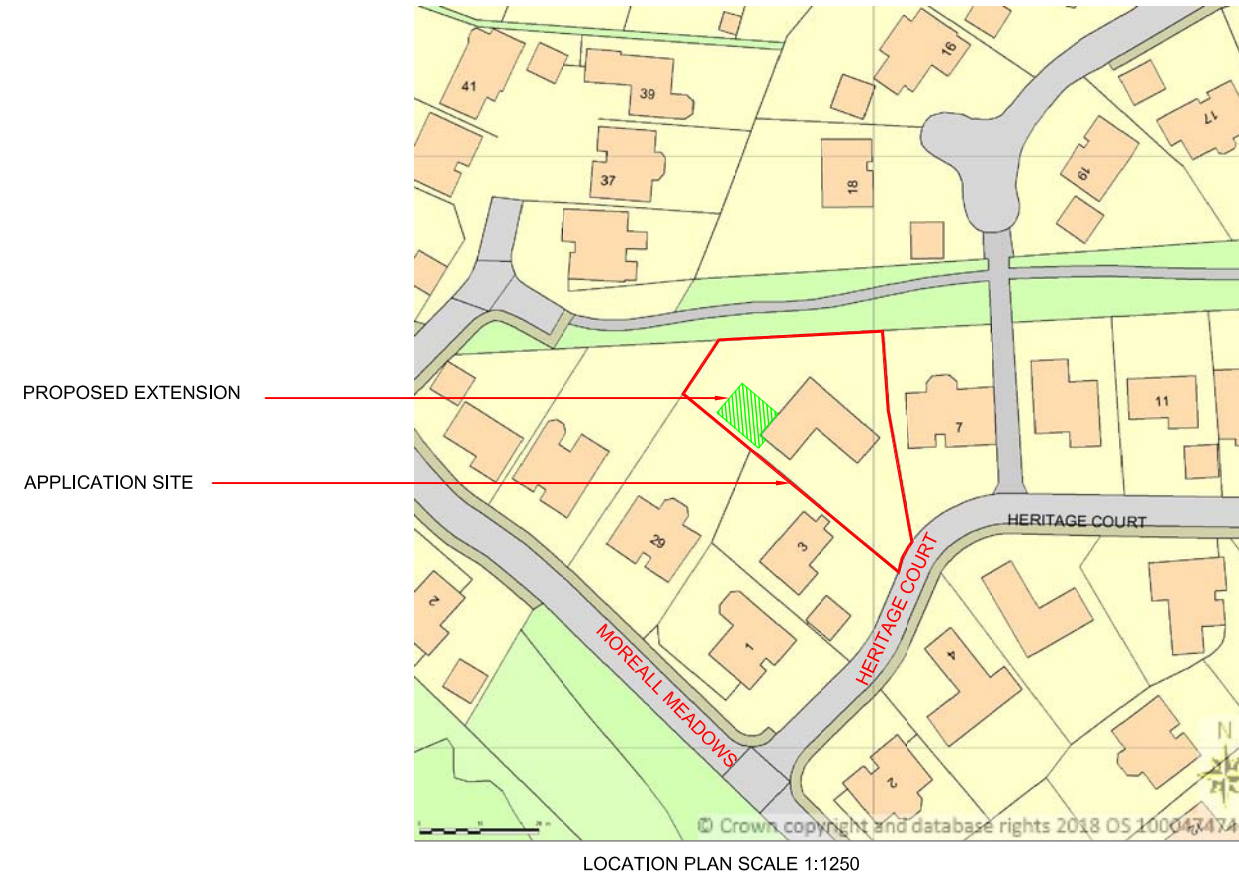


Consultant AMA_{UK} CONSULTANCY LTD Civil & Structural Design Planning & Licencing Consultants 1 Ensign Business Centre Westwood Way Westwood Business Park Coventry CV4 8JA		
Address MR & MRS McINTOSH 5 HERITAGE COURT COVENTRY CV4 7HD		
Title SITE & LOCATION PLANS PLANNING		
Drawn RM	Checked AN	Approved AN
Dwg No. AMA 342-001		
Scale -	Date 13.04.18	Revision -

RevNo	Revision note	Date	Signature	Checked
A	EXTENSION ROOF LOWERED 633mm AND SIDE WINDOW OMITTED	09.07.18	RM	AN




SIDE ELEVATION AS PROPOSED
SCALE 1:100

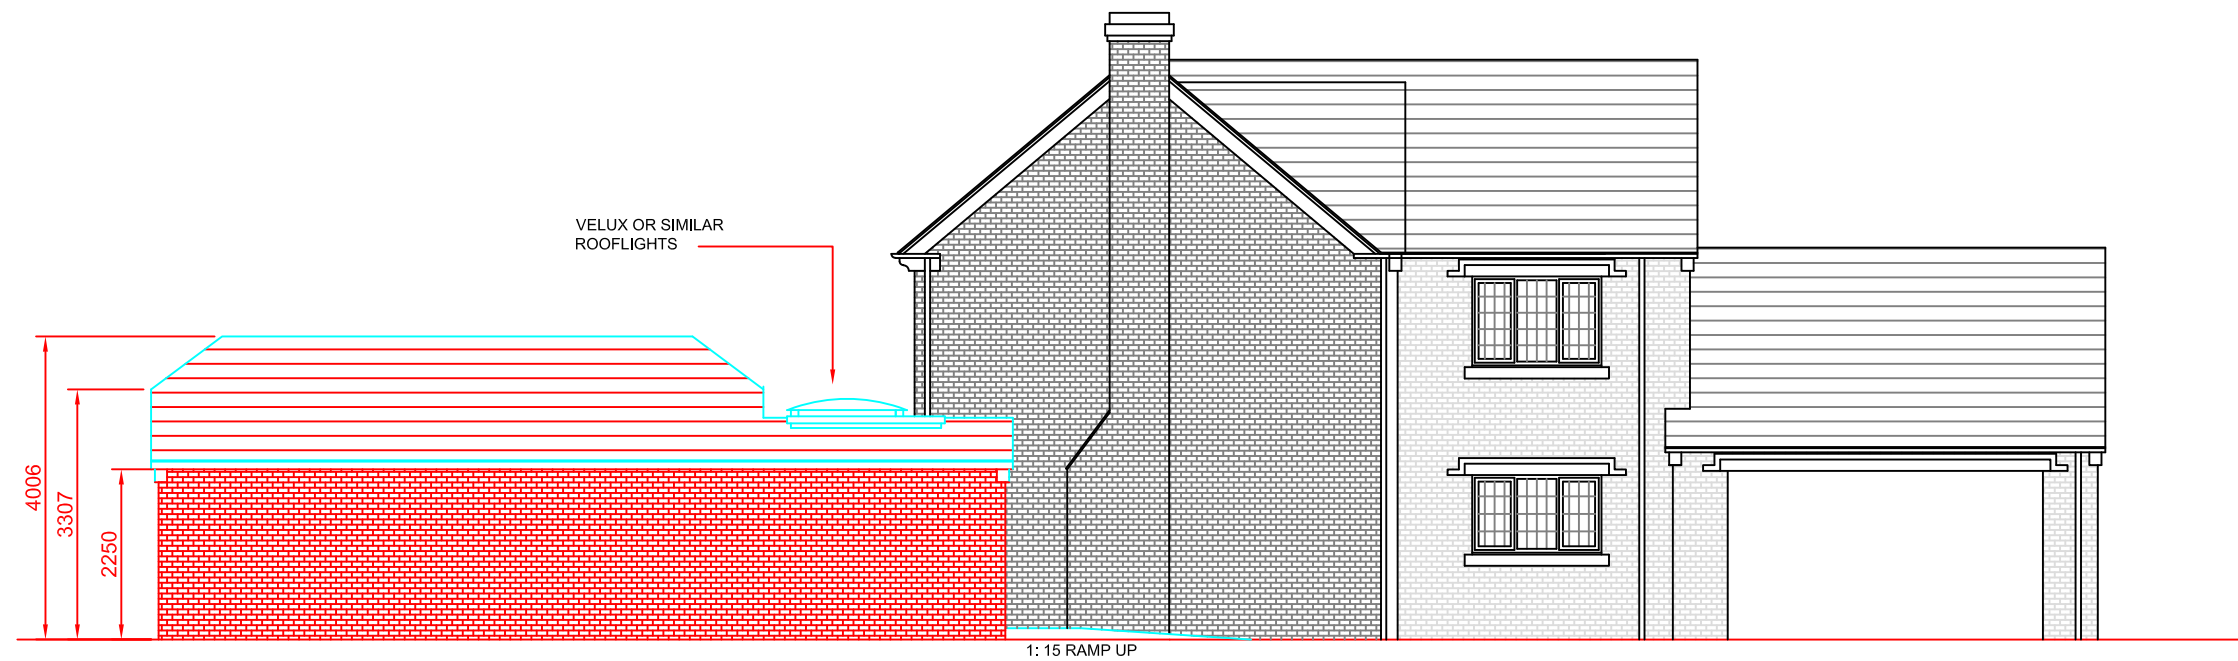

SIDE ELEVATION AS PROPOSED
SCALE 1:100

Consultant AMA_{UK} CONSULTANCY LTD Civil & Structural Design Planning & Licencing Consultants 1 Ensign Business Centre Westwood Way Westwood Business Park Coventry CV4 8JA		
Address MR & MRS McINTOSH 5 HERITAGE COURT COVENTRY CV4 7HD		
Title SIDE ELEVATIONS AS PROPOSED PLANNING		
Drawn RM	Checked AN	Approved AN
Dwg No. AMA 342-008		
Scale 1:100	Date 12.04.18	Revision A


RevNo	Revision note	Date	Signature	Checked
A	EXTENSION ROOF LOWERED 633mm	09.07.18	RM	AN

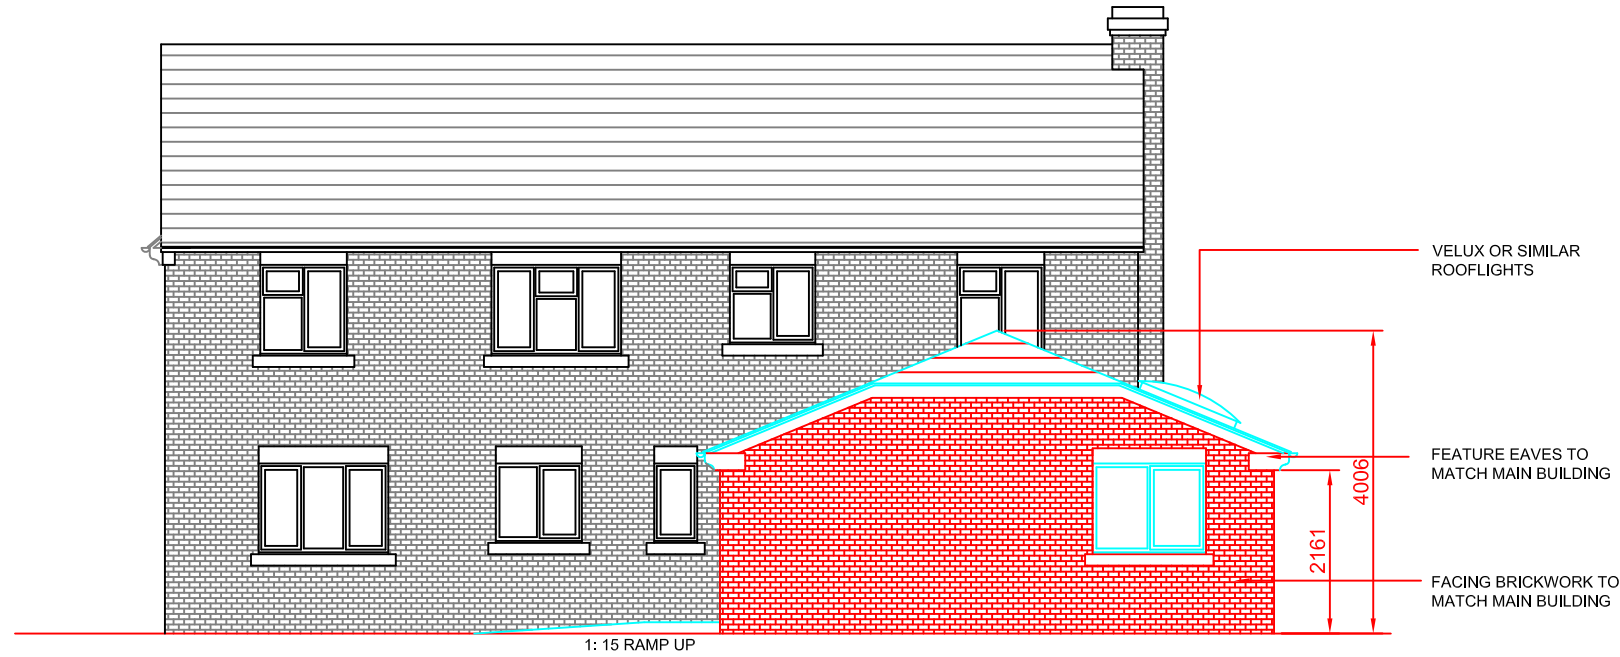

REAR ELEVATION AS PROPOSED
SCALE 1:100



FRONT ELEVATION AS PROPOSED
SCALE 1:100

Consultant		
 Civil & Structural Design Planning & Licencing Consultants 1 Ensign Business Centre Westwood Way Westwood Business Park Coventry CV4 8JA		
Address		
MR & MRS McINTOSH 5 HERITAGE COURT COVENTRY CV4 7HD		
Title		
ELEVATIONS AS PROPOSED PLANNING		
Drawn	Checked	Approved
RM	AN	AN
Dwg No.		
AMA 342-007		
Scale	Date	Revision
1:100	12.04.18	A

A3

RevNo	Revision note	Date	Signature	Checked
A	BATHROOM WINDOW OMITTED	09.07.18	RM	AN

OPENABLE WINDOWS WITH LOW LEVEL OPENING MECHANISM

DOC M DISABLED TOILET COMPLETE WITH GRAB RAILS AND WASHBASIN AND EMERGENCY PULL CORD


PROPRIETARY WALK-IN BATH

BESPOKE LEVEL ACCESS DOC M DISABLED SHOWER COMPLETE WITH SEAT GRAB RAILS AND THERMOSTATIC SHOWER VALVE AND ANTI-SLIP FLOORING

WIDEN OPEN TO RECEIVE BI-FOLD DOORS WITH UB OVER

DISABLED ACCESS DOOR WITH LEVEL ACCESS AND RAMP UP

1: 15 RAMP UP

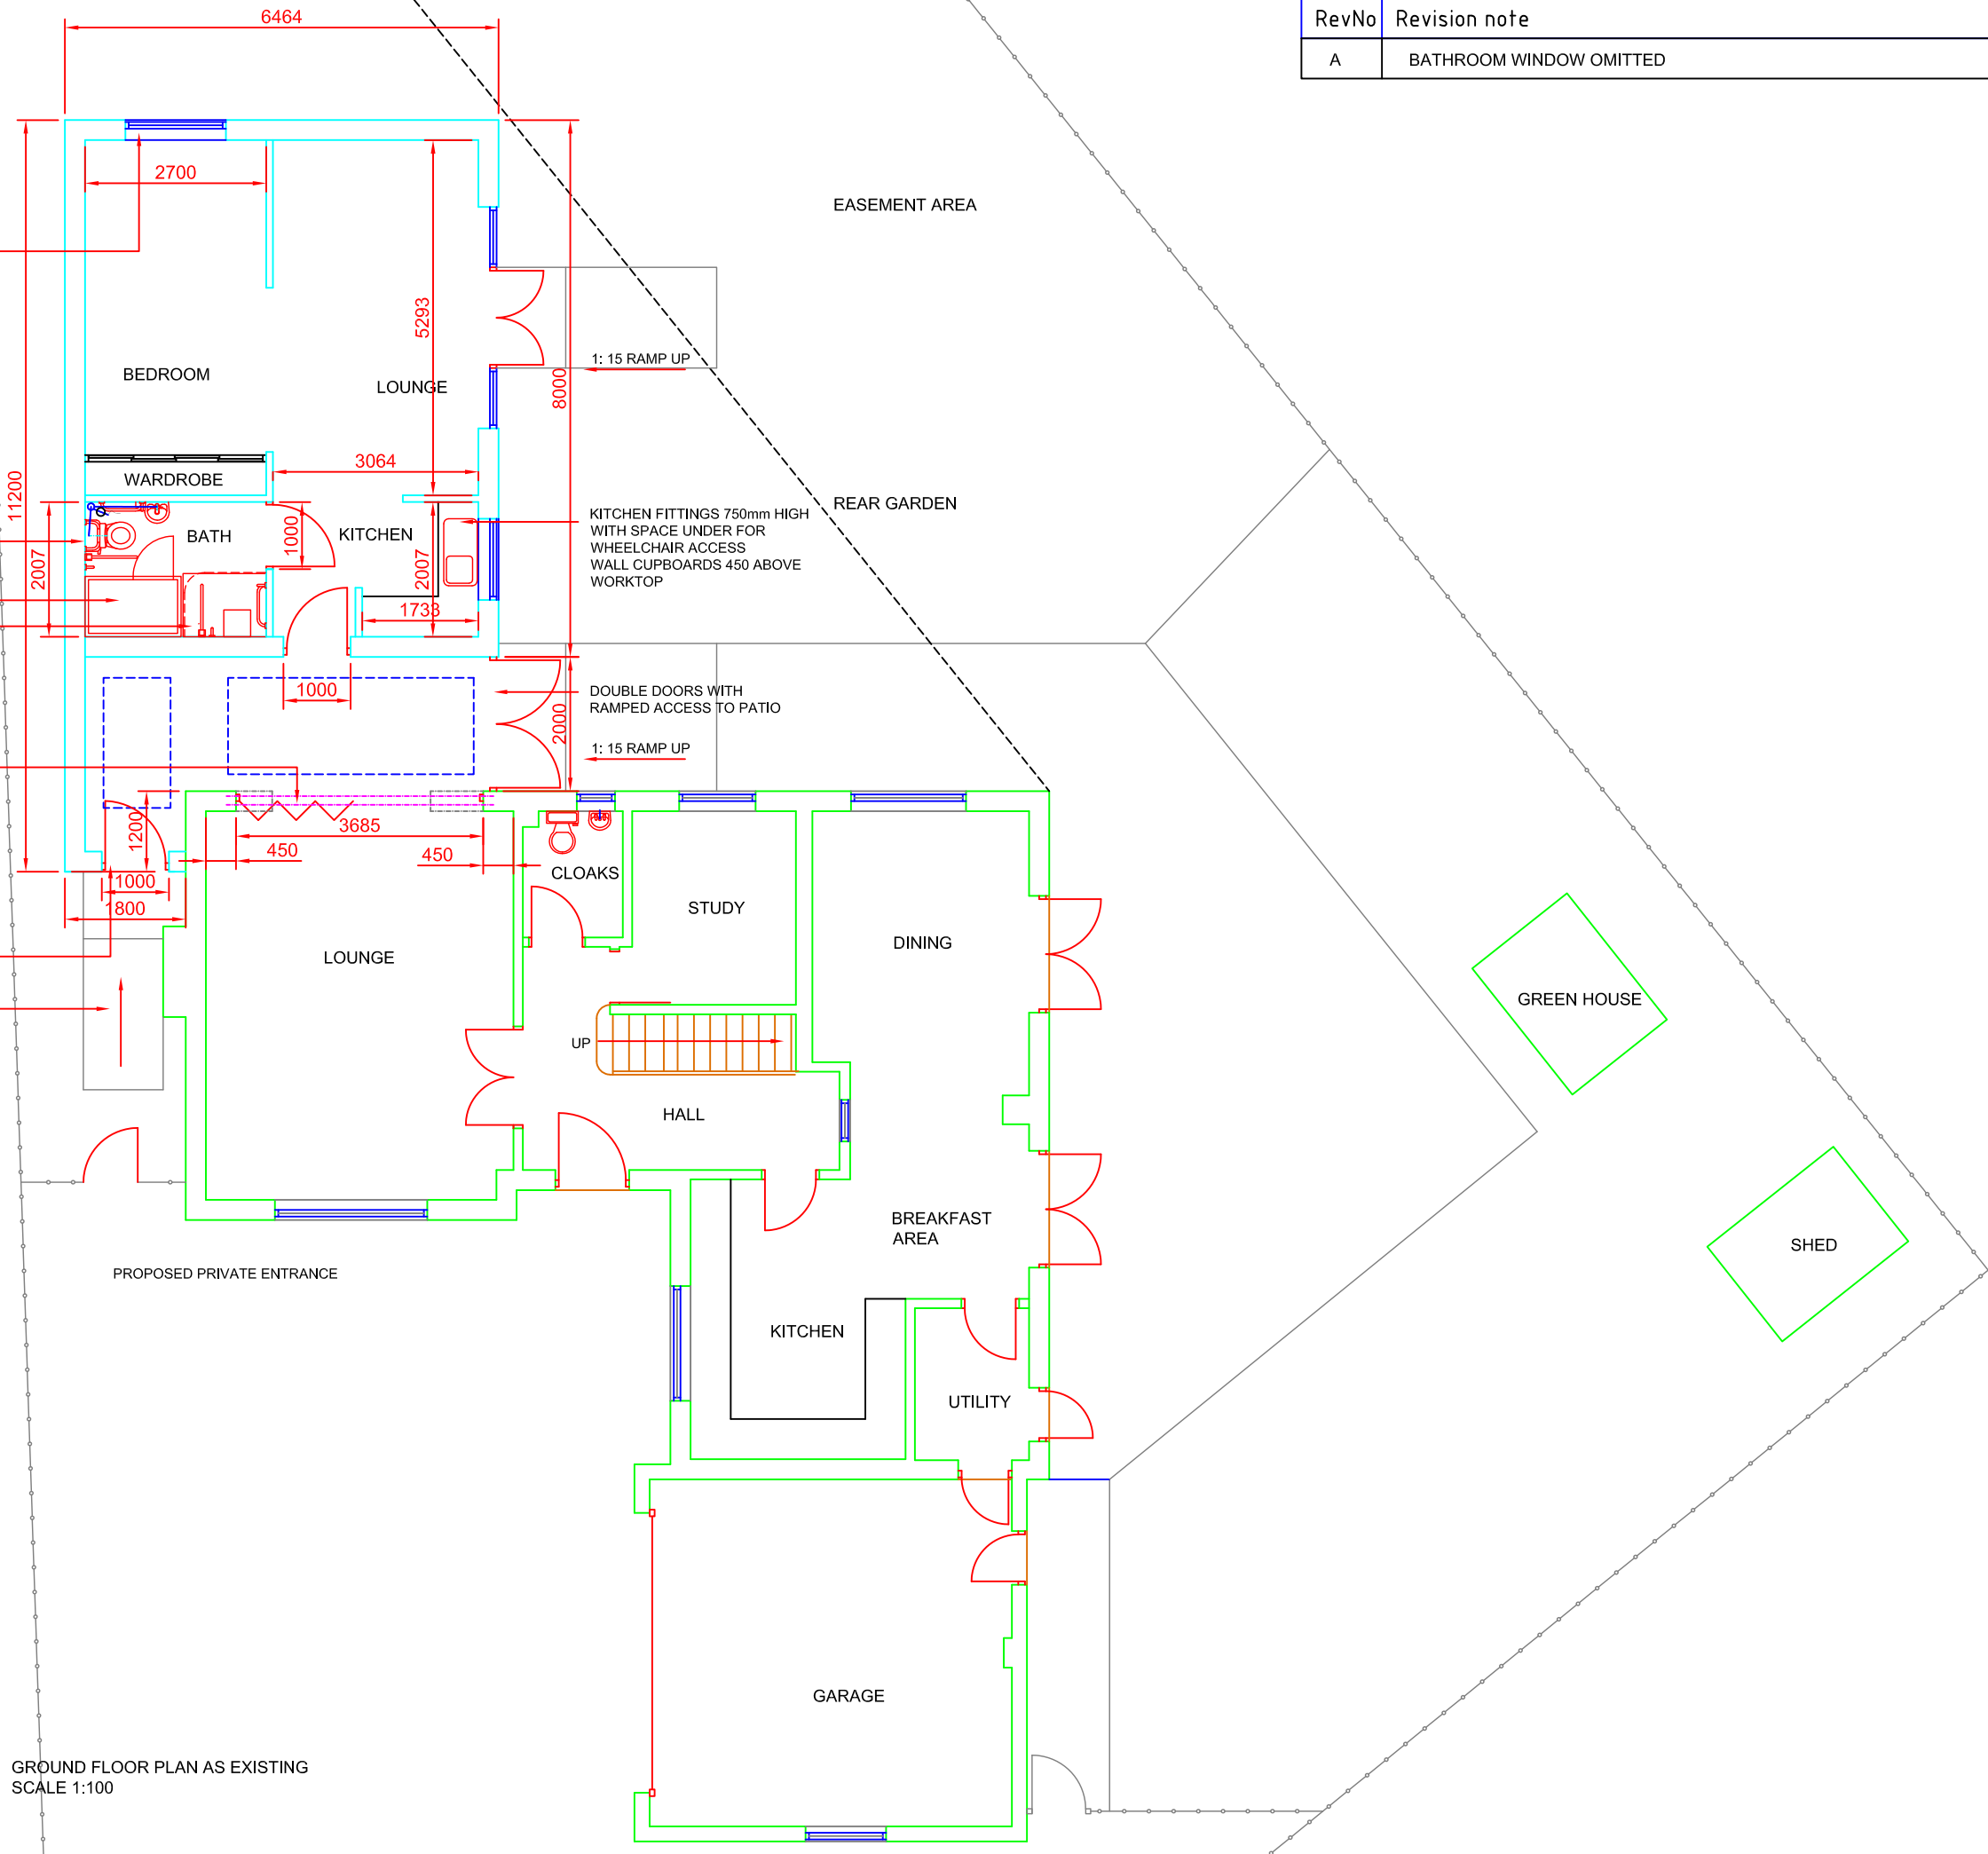

EASEMENT AREA

REAR GARDEN

KITCHEN FITTINGS 750mm HIGH WITH SPACE UNDER FOR WHEELCHAIR ACCESS WALL CUPBOARDS 450 ABOVE WORKTOP

DOUBLE DOORS WITH RAMPED ACCESS TO PATIO

GREEN HOUSE

SHED




NOTE:-
NEW SEPARATE GAS AND ELECTRICAL SUPPLY TO BE SUPPLIED TO ANNEX IN ACCORDANCE WITH SUPPLIER DETAILS AND INSTRUCTIONS

GROUND FLOOR PLAN AS EXISTING
SCALE 1:100

Consultant		
AMA_{UK} CONSULTANCY LTD		
Civil & Structural Design Planning & Licencing Consultants 1 Ensign Business Centre Westwood Way Westwood Business Park Coventry CV4 8JA		
Address		
MR & MRS McINTOSH 5 HERITAGE COURT COVENTRY CV4 7HD		
Title		
GROUND FLOOR PLAN AS PROPOSED PLANNING		
Drawn	Checked	Approved
RM	AN	AN
Dwg No.		
AMA 342-005		
Scale	Date	Revision
1:100	13.04.18	A

RevNo	Revision note	Date	Signature	Checked

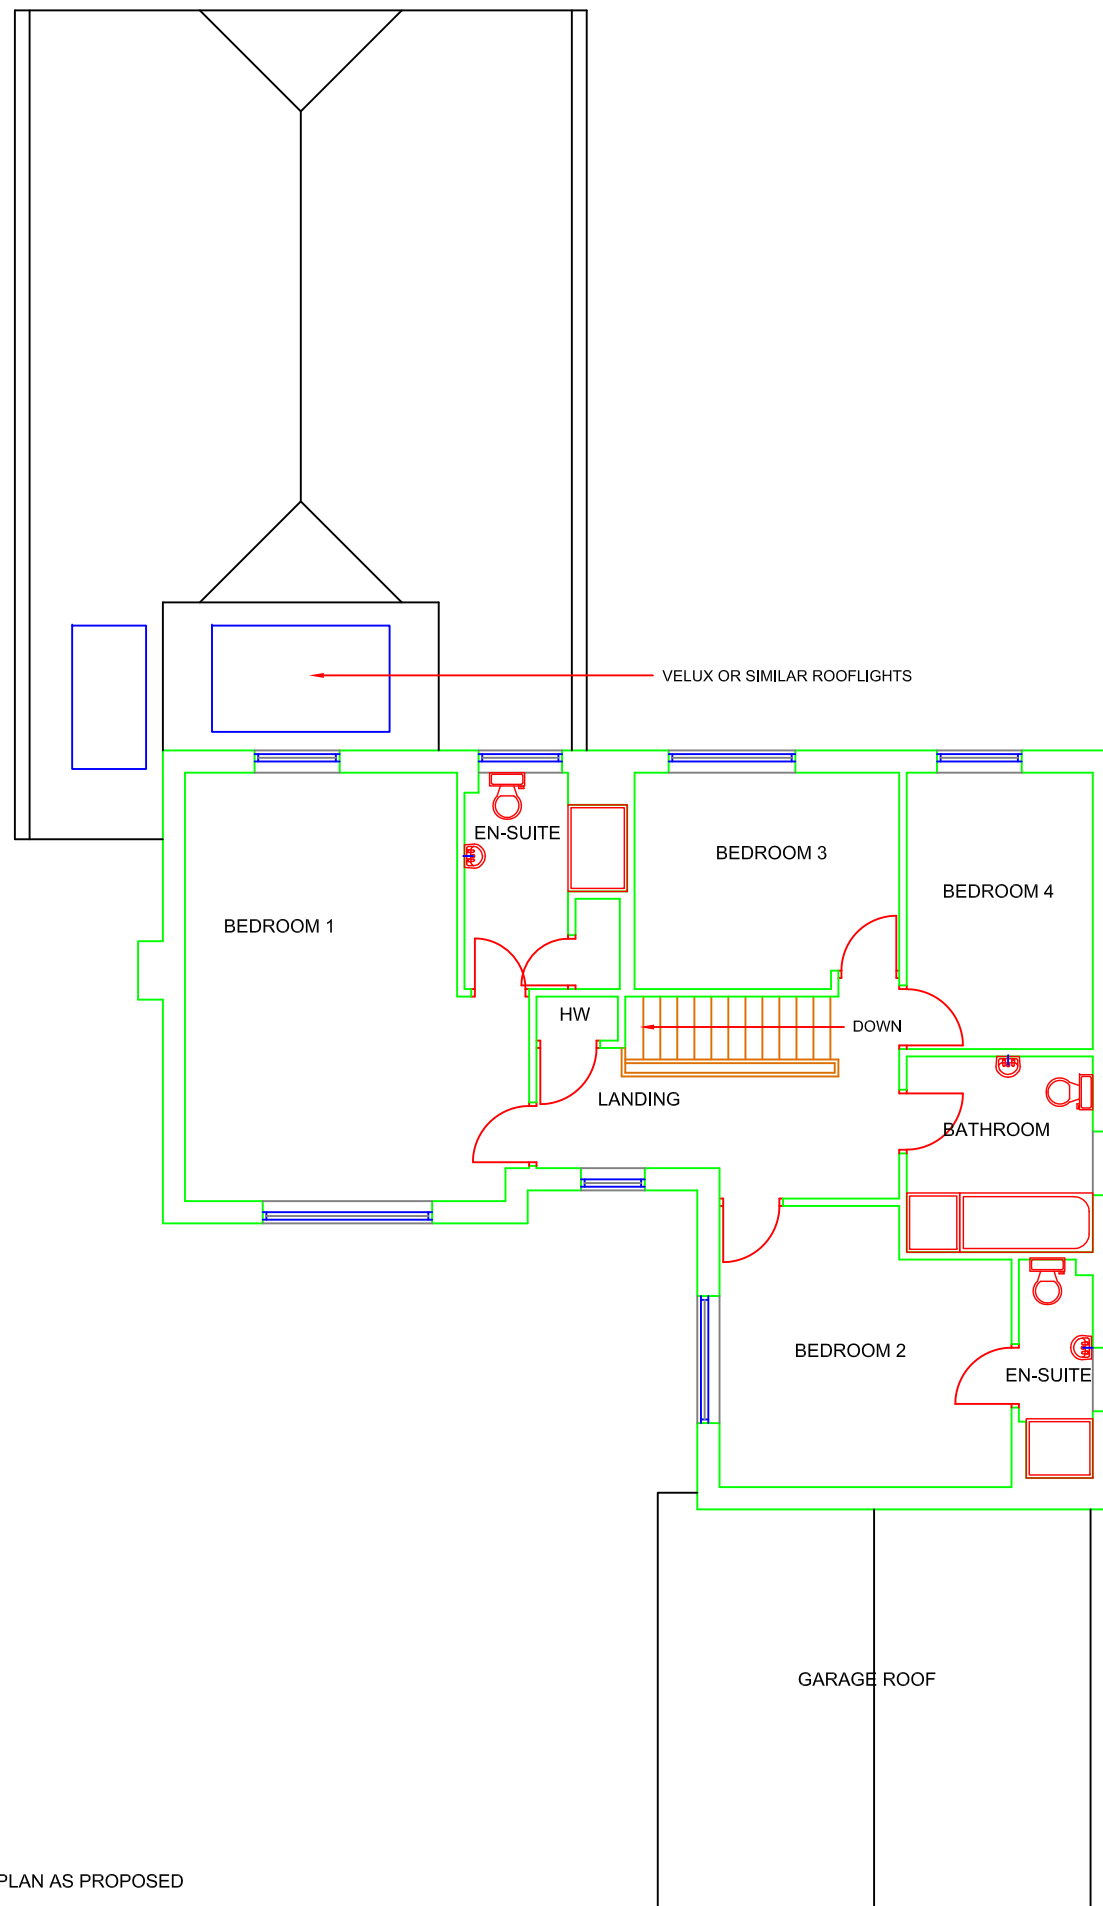

FIRST FLOOR PLAN AS PROPOSED
SCALE 1:100



Consultant AMA_{UK} CONSULTANCY LTD Civil & Structural Design Planning & Licencing Consultants 1 Ensign Business Centre Westwood Way Westwood Business Park Coventry CV4 8JA		
Address MR & MRS McINTOSH 5 HERITAGE COURT COVENTRY CV4 7HD		
Title FIRST FLOOR PLAN AS PROPOSED PLANNING		
Drawn RM	Checked AN	Approved AN
Dwg No. AMA 342-006		
Scale 1:100	Date 13.04.18	Revision -

RevNo	Revision note	Date	Signature	Checked



SIDE ELEVATION AS EXISTING
SCALE 1:100



SIDE ELEVATION AS EXISTING
SCALE 1:100




FRONT ELEVATION AS EXISTING
SCALE 1:100



REAR ELEVATION AS EXISTING
SCALE 1:100

Consultant AMA^{UK} CONSULTANCY LTD Civil & Structural Design Planning & Licencing Consultants 1 Ensign Business Centre Westwood Way Westwood Business Park Coventry CV4 8JA		
Address MR & MRS McINTOSH 5 HERITAGE COURT COVENTRY CV4 7HD		
Title ELEVATIONS AS EXISTING PLANNING		
Drawn RM	Checked AN	Approved AN
Dwg No. AMA 342-004		
Scale 1:100	Date 12.04.18	Revision -


RevNo	Revision note	Date	Signature	Checked

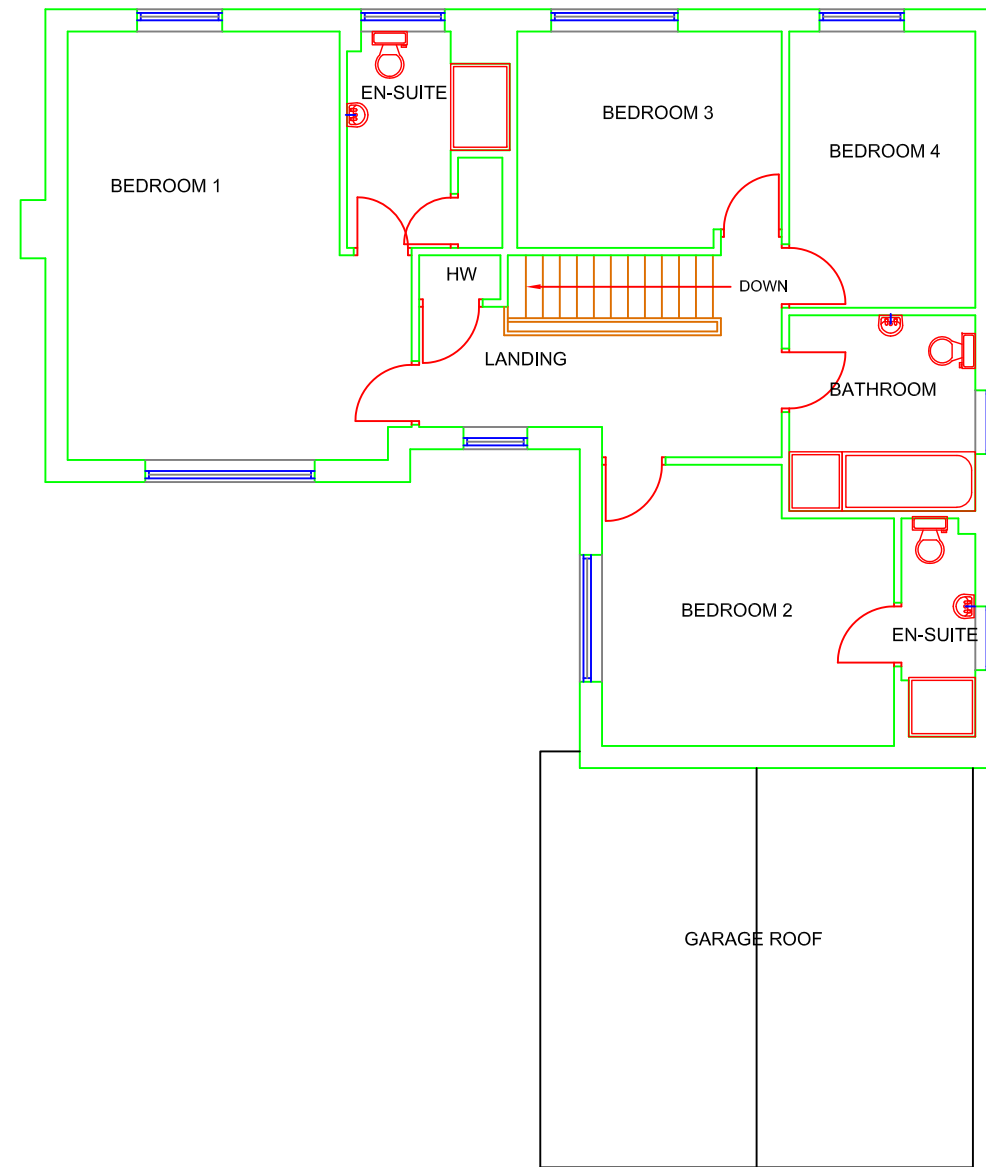

FIRST FLOOR PLAN AS EXISTING
SCALE 1:100

Consultant AMA_{UK} CONSULTANCY LTD Civil & Structural Design Planning & Licencing Consultants 1 Ensign Business Centre Westwood Way Westwood Business Park Coventry CV4 8JA		
Address MR & MRS McINTOSH 5 HERITAGE COURT COVENTRY CV4 7HD		
Title FIRST FLOOR PLAN AS EXISTING PLANNING		
Drawn RM	Checked AN	Approved AN
Dwg No. AMA 342-003		
Scale 1:100	Date 13.04.18	Revision -

RevNo	Revision note	Date	Signature	Checked

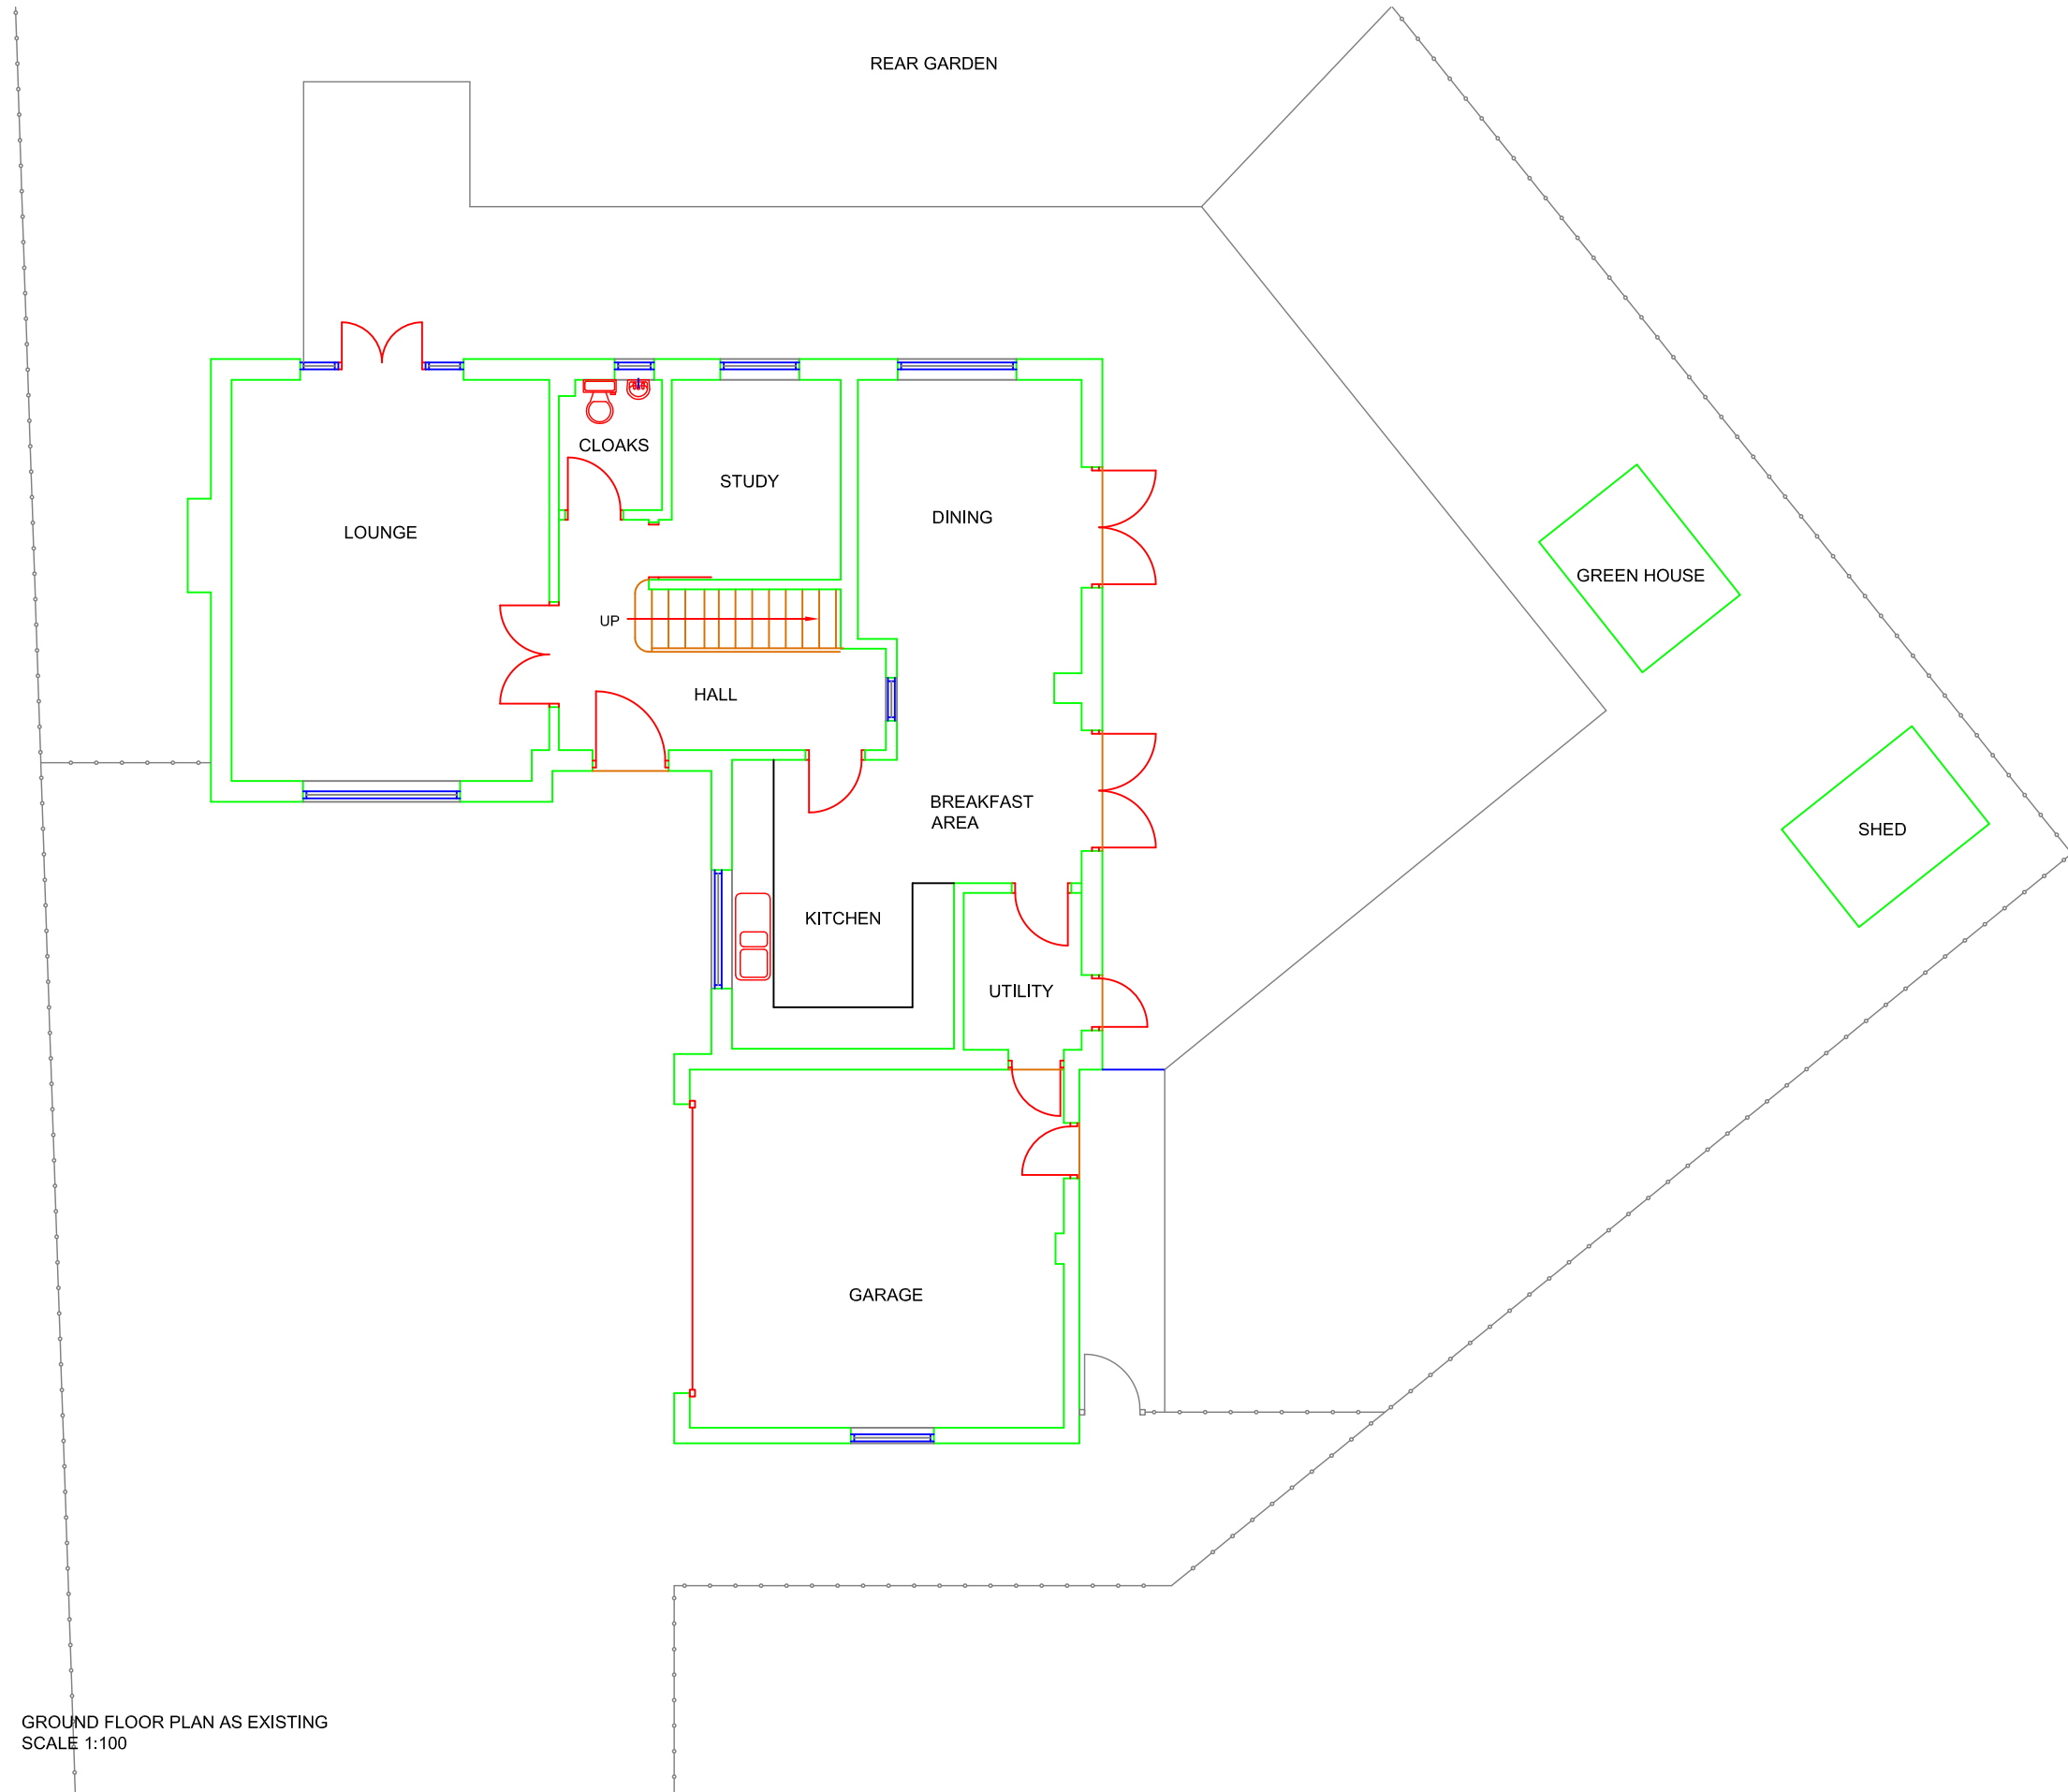

GROUND FLOOR PLAN AS EXISTING
SCALE 1:100

Consultant AMA_{UK} CONSULTANCY LTD Civil & Structural Design Planning & Licencing Consultants 1 Ensign Business Centre Westwood Way Westwood Business Park Coventry CV4 8JA		
Address MR & MRS McINTOSH 5 HERITAGE COURT COVENTRY CV4 7HD		
Title GROUND FLOOR PLAN AS EXISTING PLANNING		
Drawn RM	Checked AN	Approved AN
Dwg No. AMA 342-002		
Scale 1:100	Date 13.04.18	Revision -