





EXISTING FRONT ELEVATION

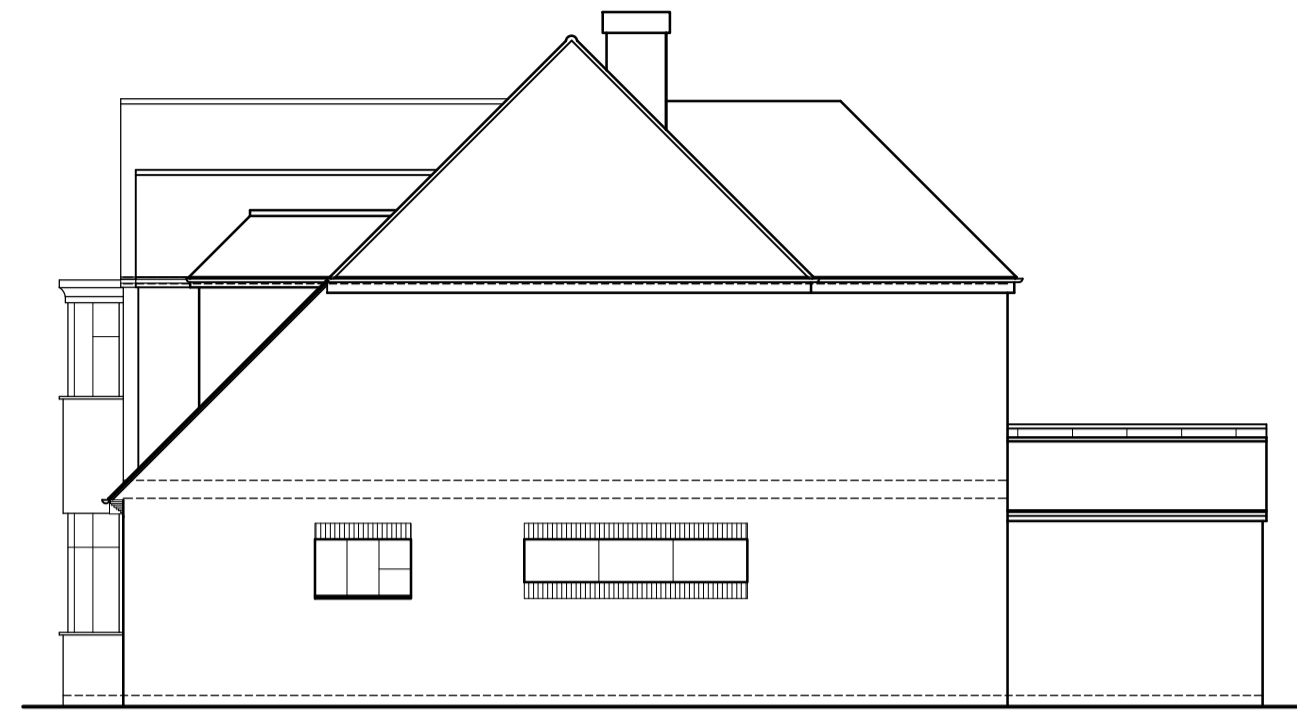


EXISTING SIDE ELEVATION




EXISTING REAR ELEVATION

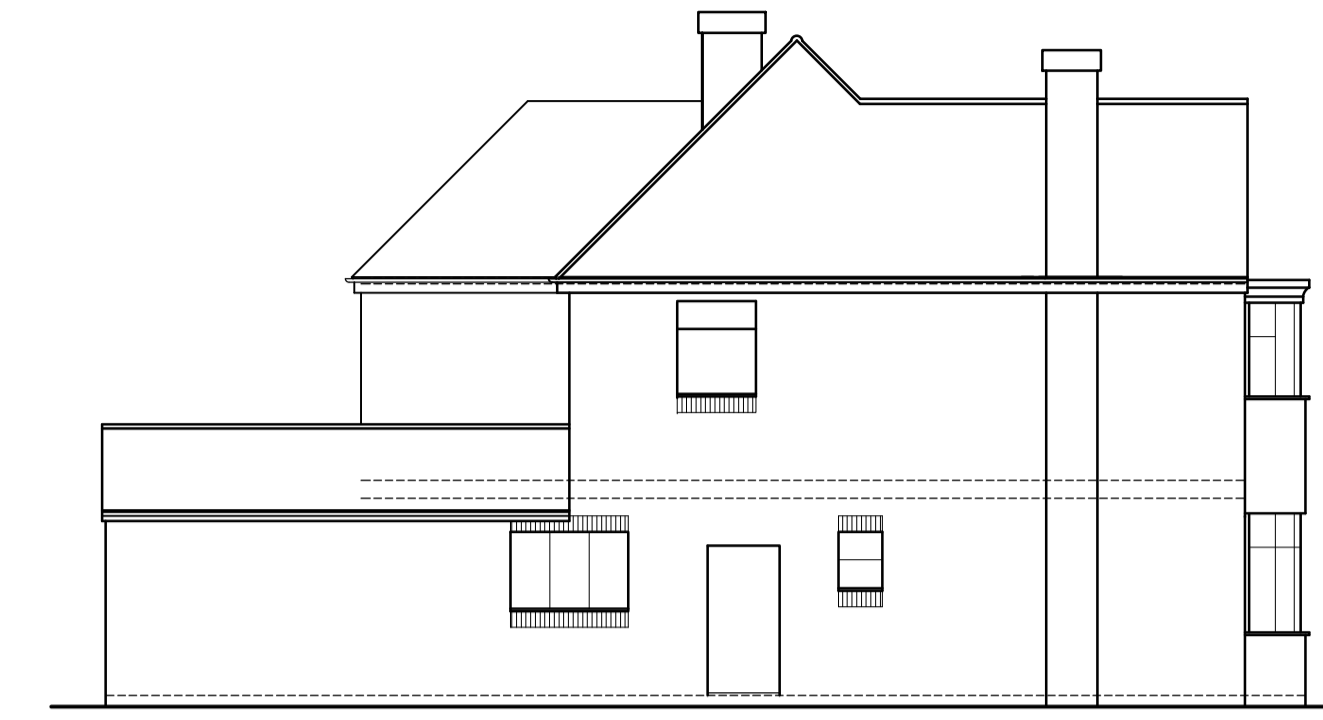


EXISTING SIDE ELEVATION

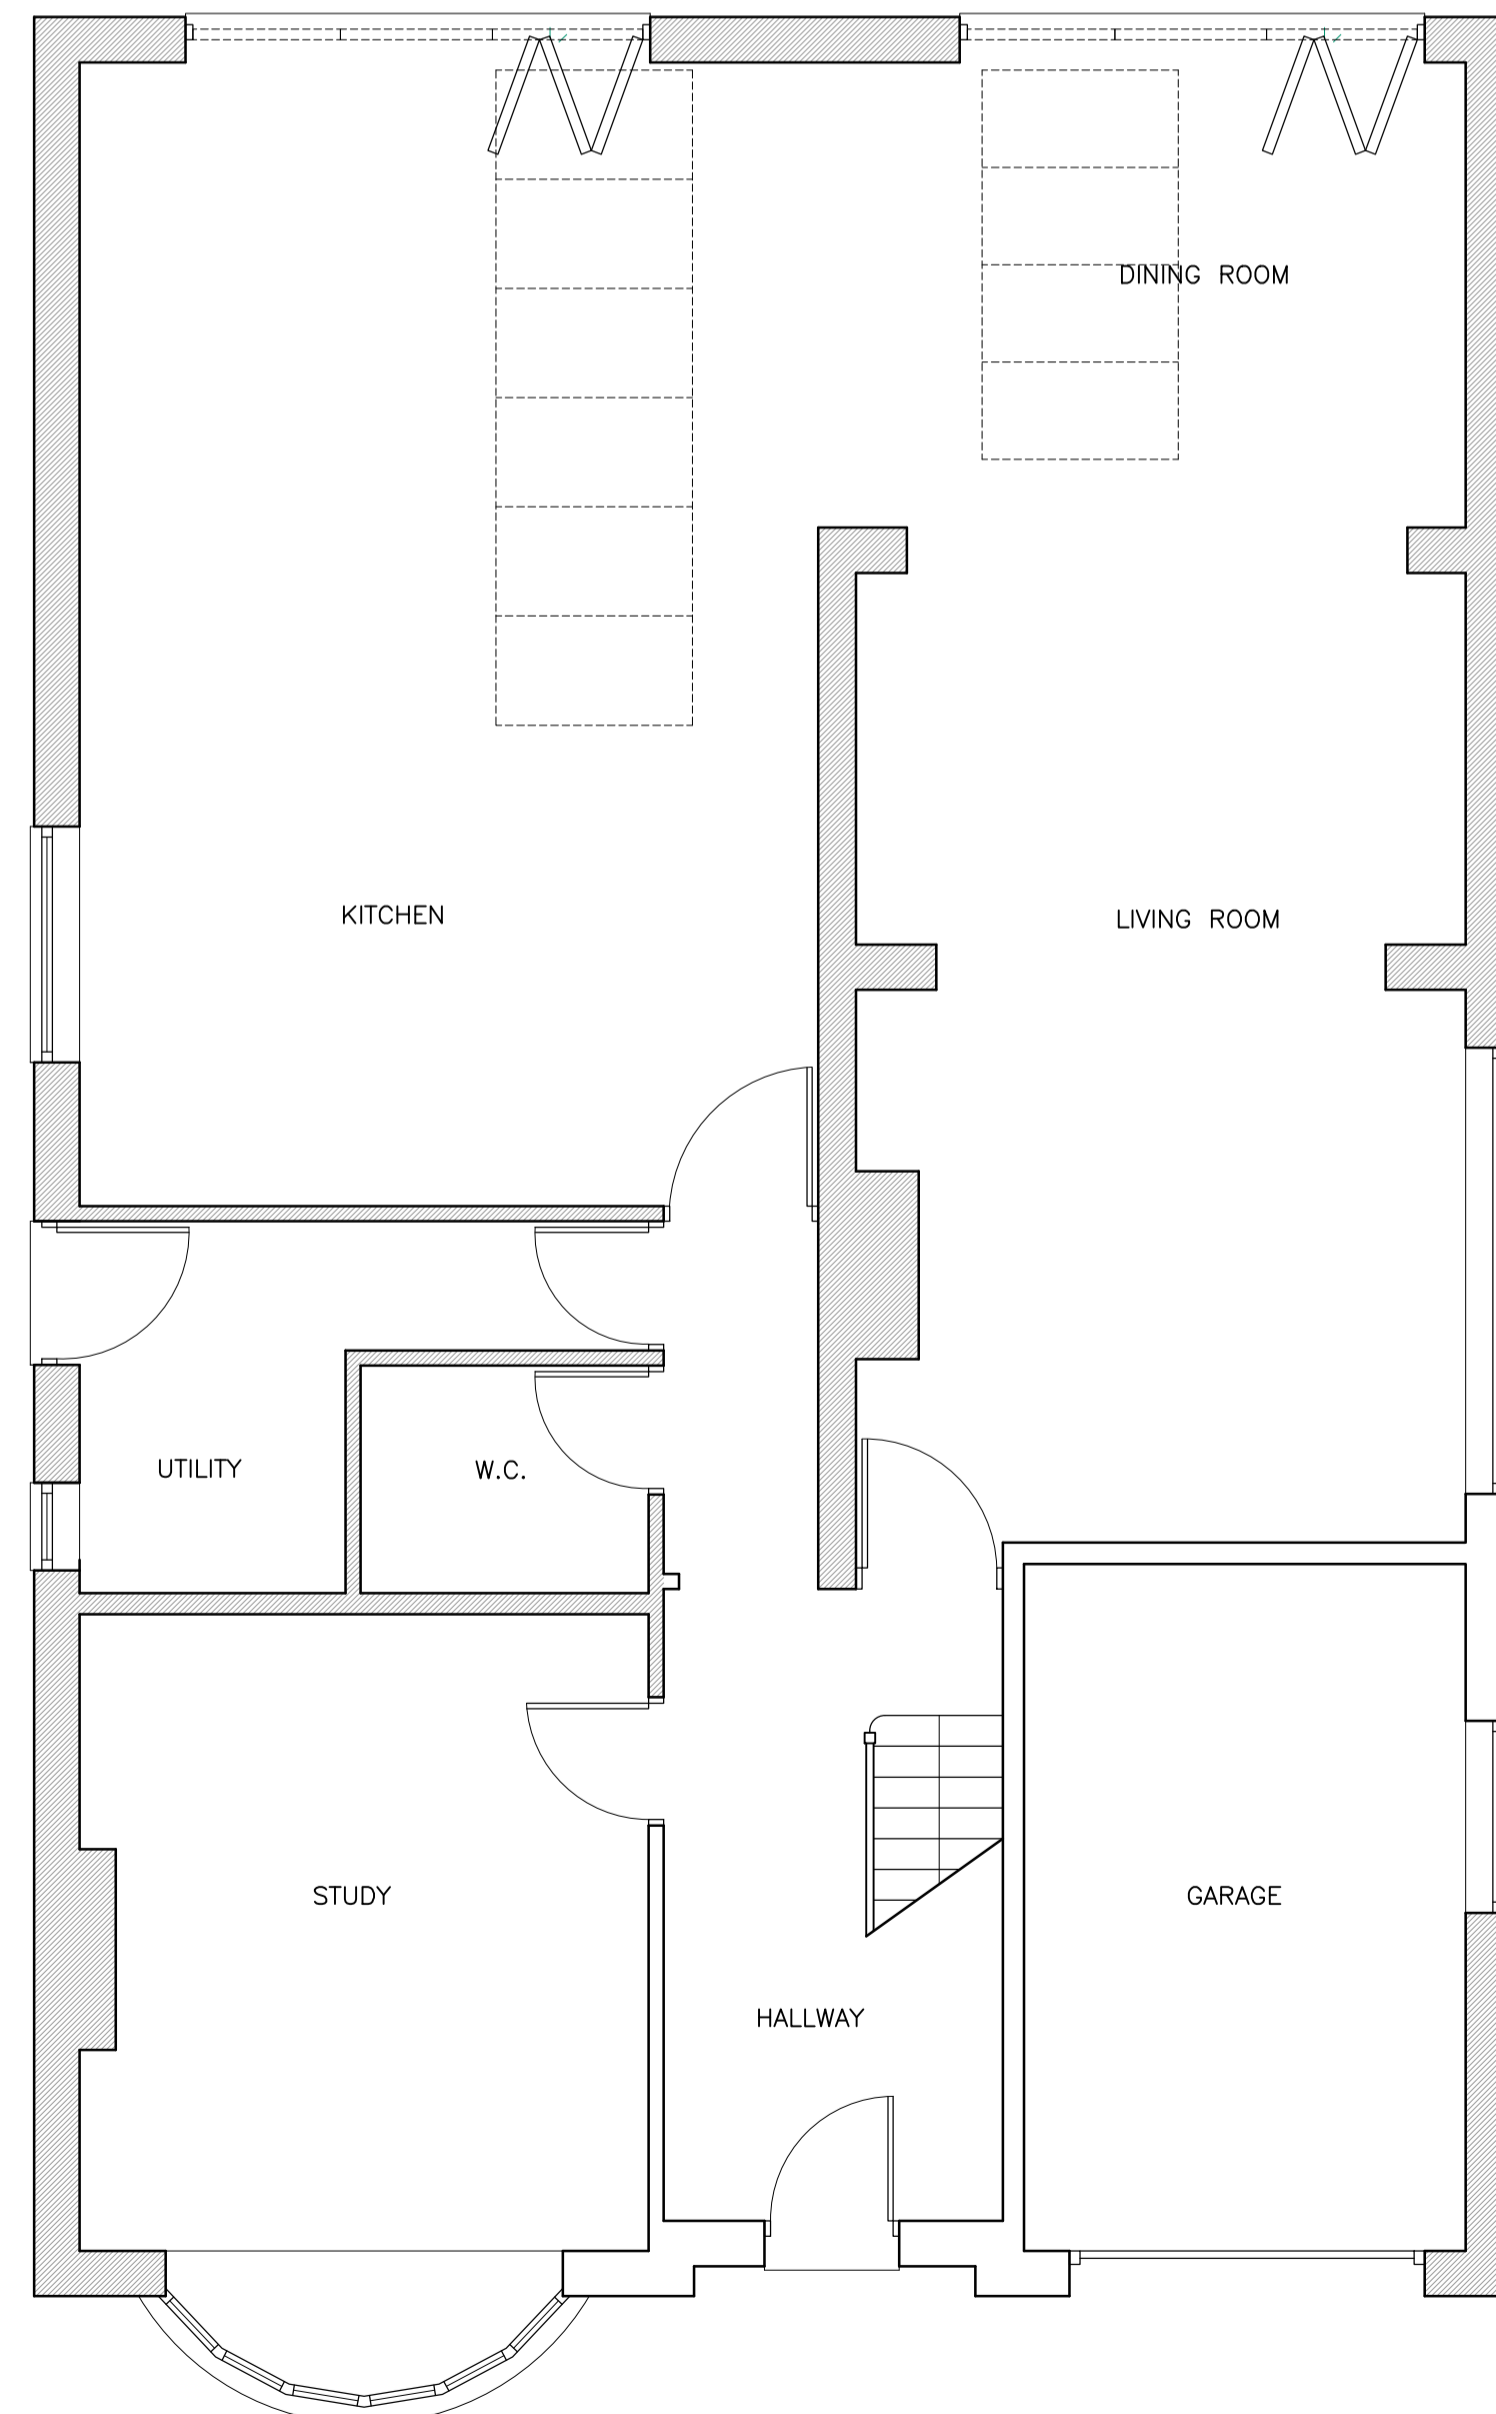


EXISTING GROUND FLOOR PLAN

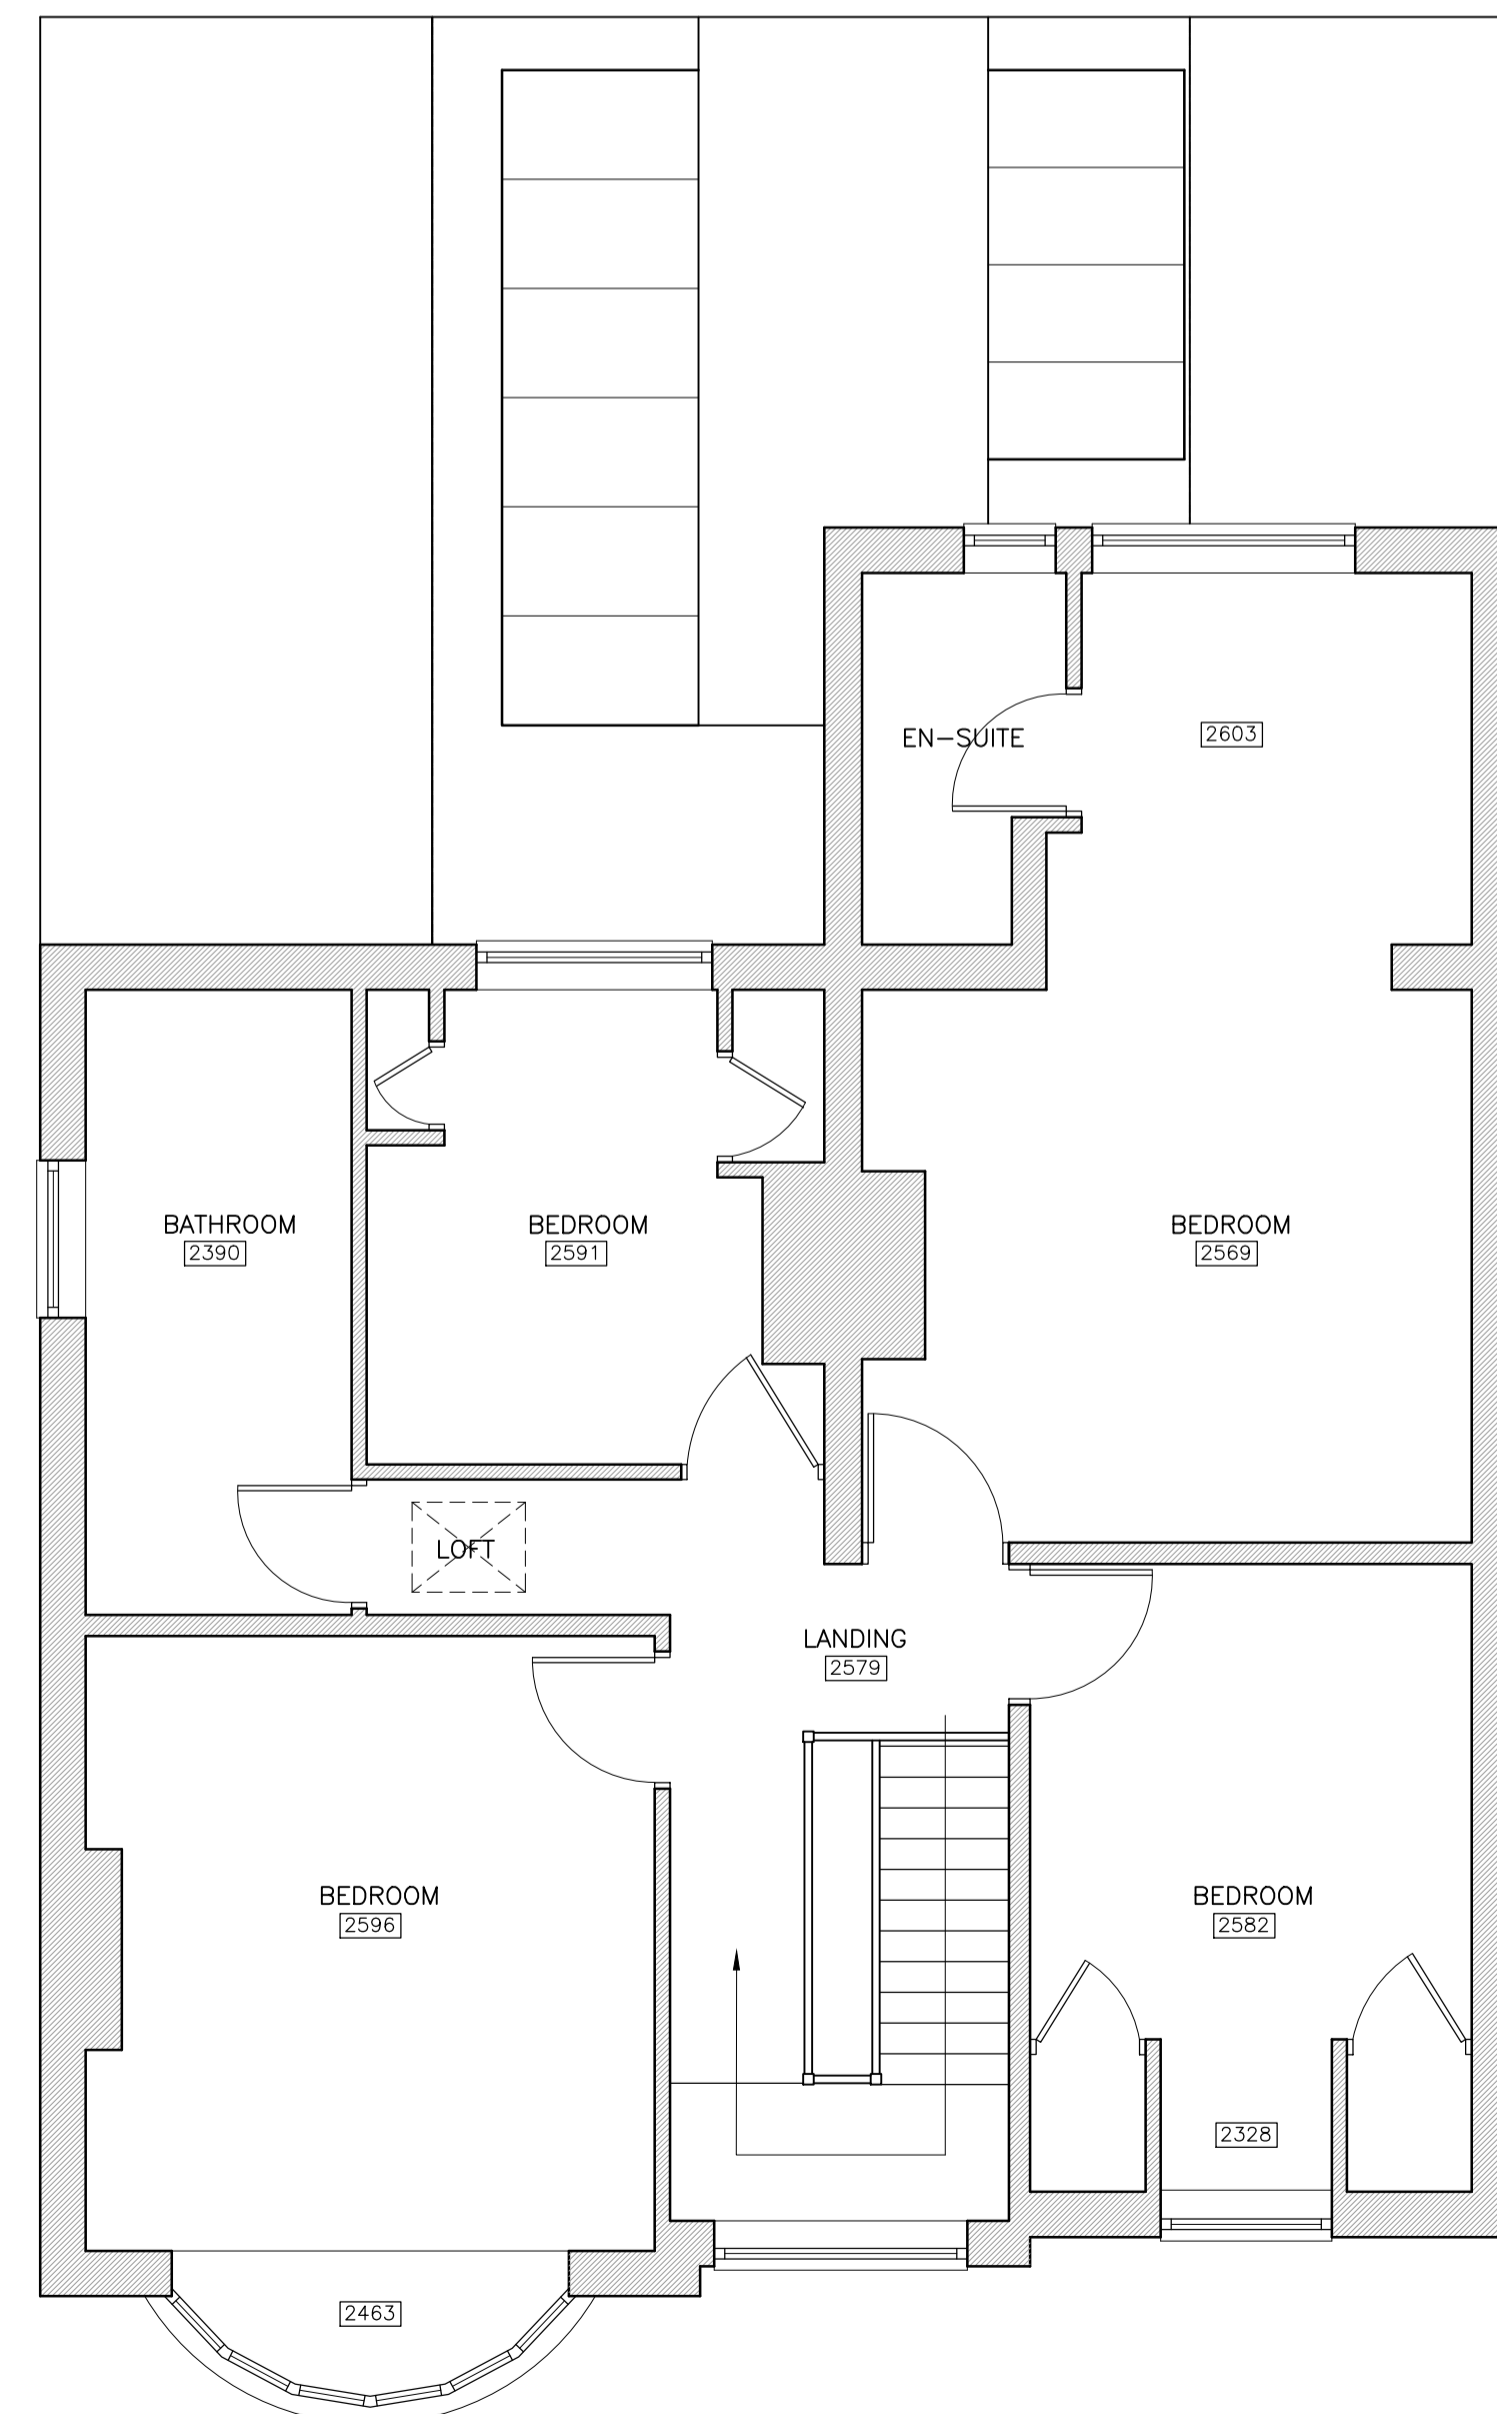


EXISTING FIRST FLOOR PLAN

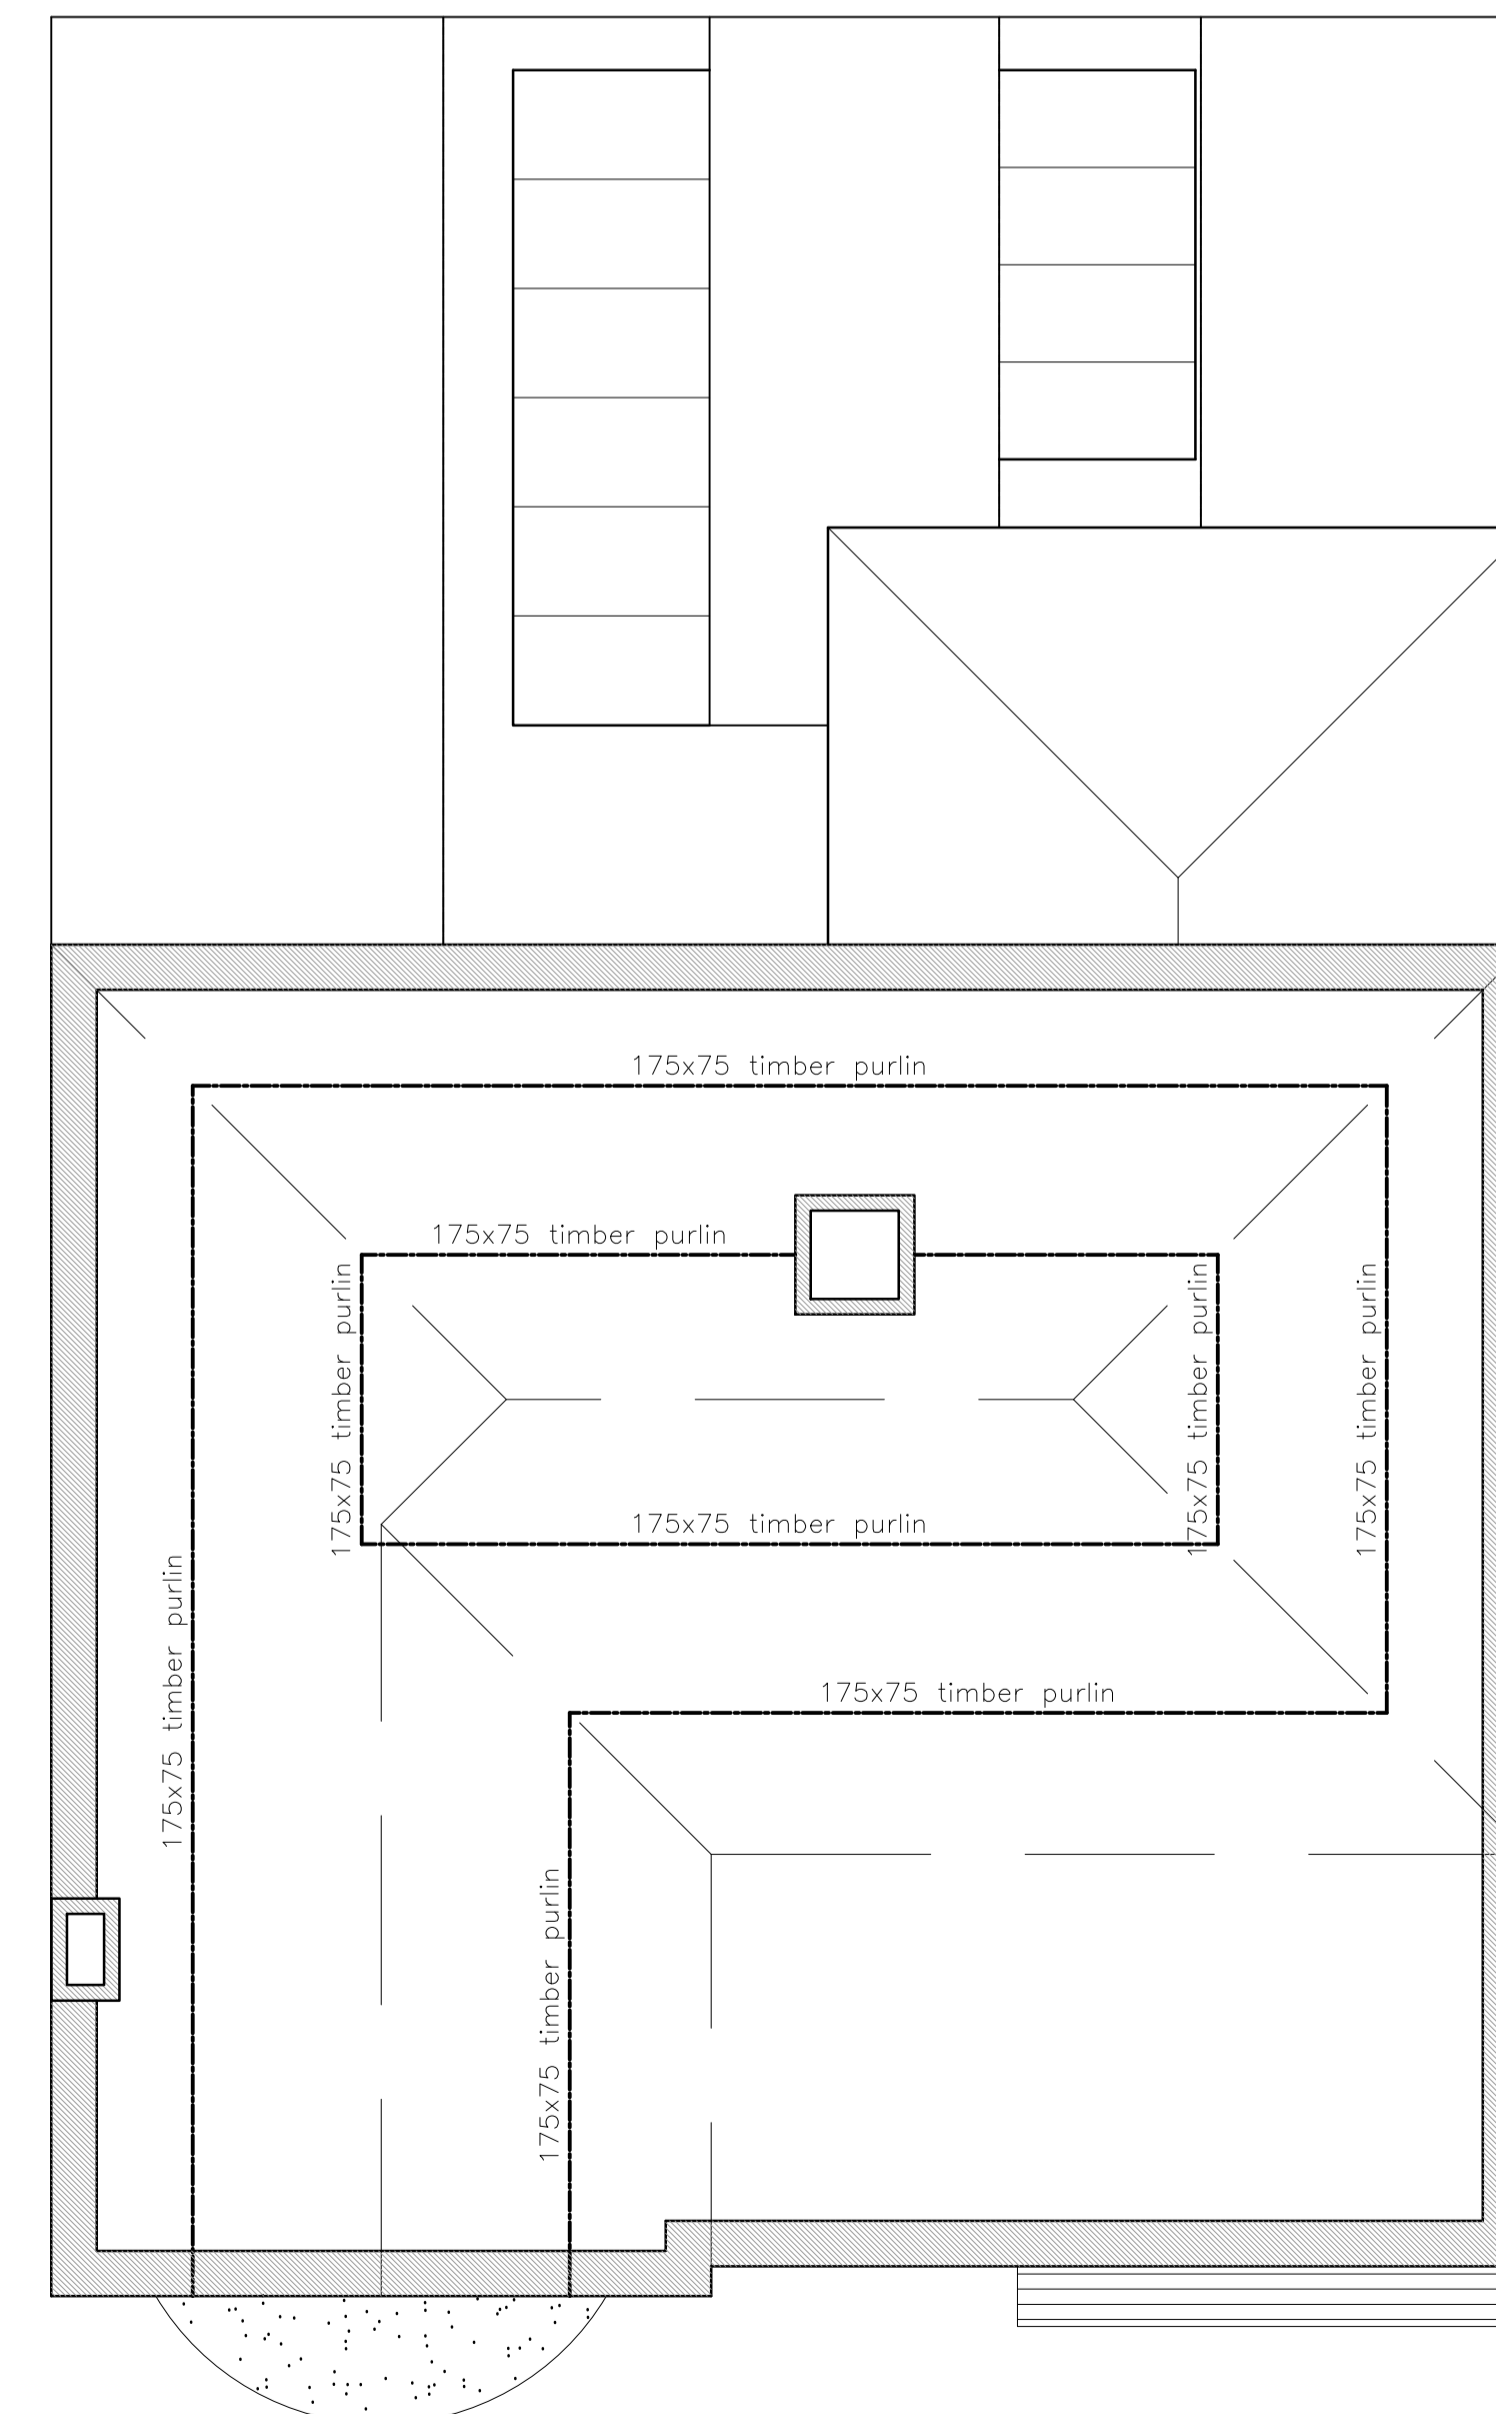

EXISTING ROOF PLAN

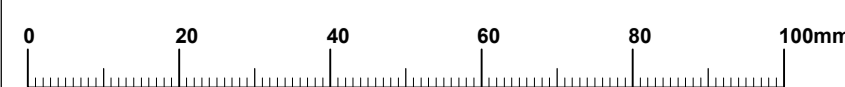

| REV:   | DATE:  | DESCRIPTION:              |
|--|--------|---------------------------|
| <b>PROJECT:</b><br>PROPOSED LOFT CONVERSION<br>AT<br>50 ARMORIAL ROAD, COVENTRY, CV3 6GJ |        |                           |
| <b>DRAWING TITLE:</b><br>PLANS & ELEVATIONS AS EXISTING                                  |        |                           |
| DATE:  | Apr 18 | SCALES: 1:50 & 1:100 @ A1 |
| DRAWN:   |        | DRG No.: 18-01            |
| CHECKED:   |        | REV:                      |

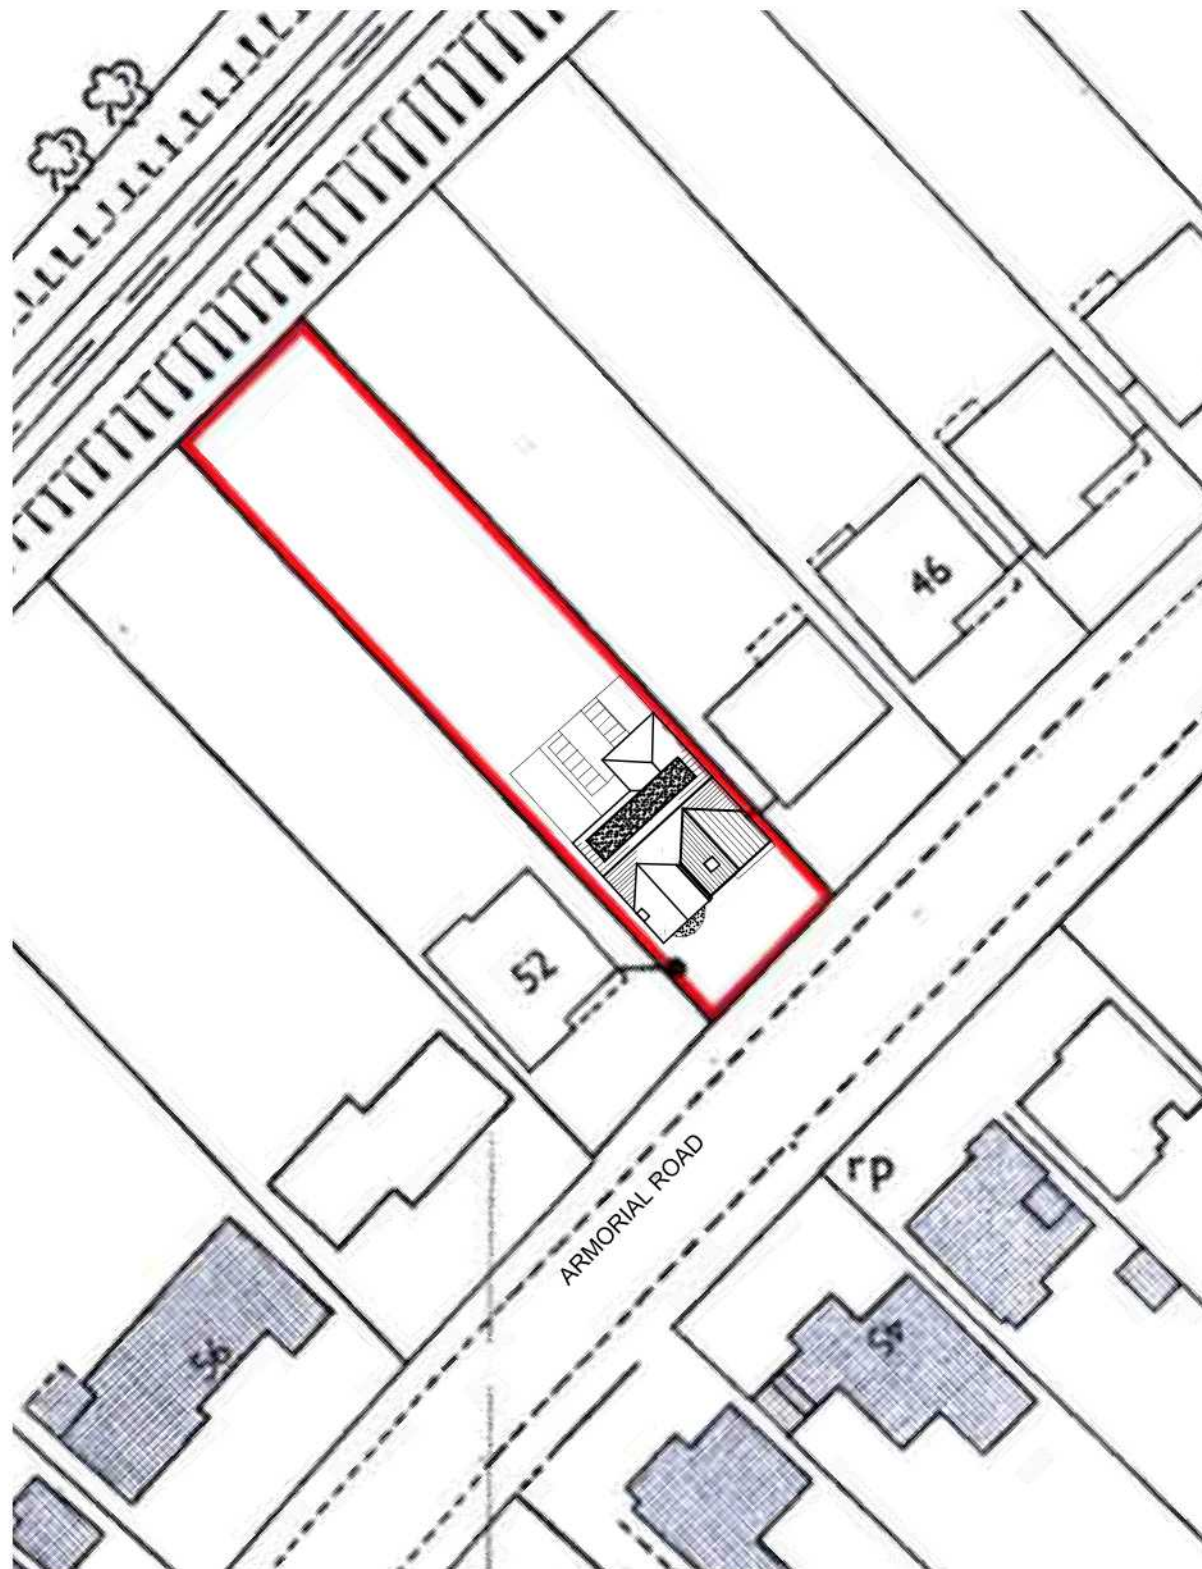

**BLOCK PLAN (1:500)**



**LOCATION PLAN (1:1250)**



|      |          |  |
|------|----------|--|
| REV: | DATE:    | DESCRIPTION:                                       |
| b    | 14.08.18 | Scheme generally amended to suit planners comments |
| a    | 24.05.18 | Block plan scale amended to 1:500                  |

|      |       |              |
|------|-------|--------------|
| REV: | DATE: | DESCRIPTION: |
|------|-------|--------------|


**PROJECT:**  
**PROPOSED LOFT CONVERSION**  
**AT**  
**50 ARMORIAL ROAD, COVENTRY, CV3 6GJ**

**DRAWING TITLE:**  
**LOCATION PLAN & BLOCK PLAN**

|                 |        |                 |                     |
|-----------------|--------|-----------------|---------------------|
| <b>DATE:</b>    | Apr 18 | <b>SCALES:</b>  | 1:500 & 1:1250 @ A3 |
| <b>DRAWN:</b>   |        | <b>DRG No.:</b> | 18-03               |
| <b>CHECKED:</b> |        | <b>REV:</b>     | b                   |




FRONT ELEVATION AS PROPOSED

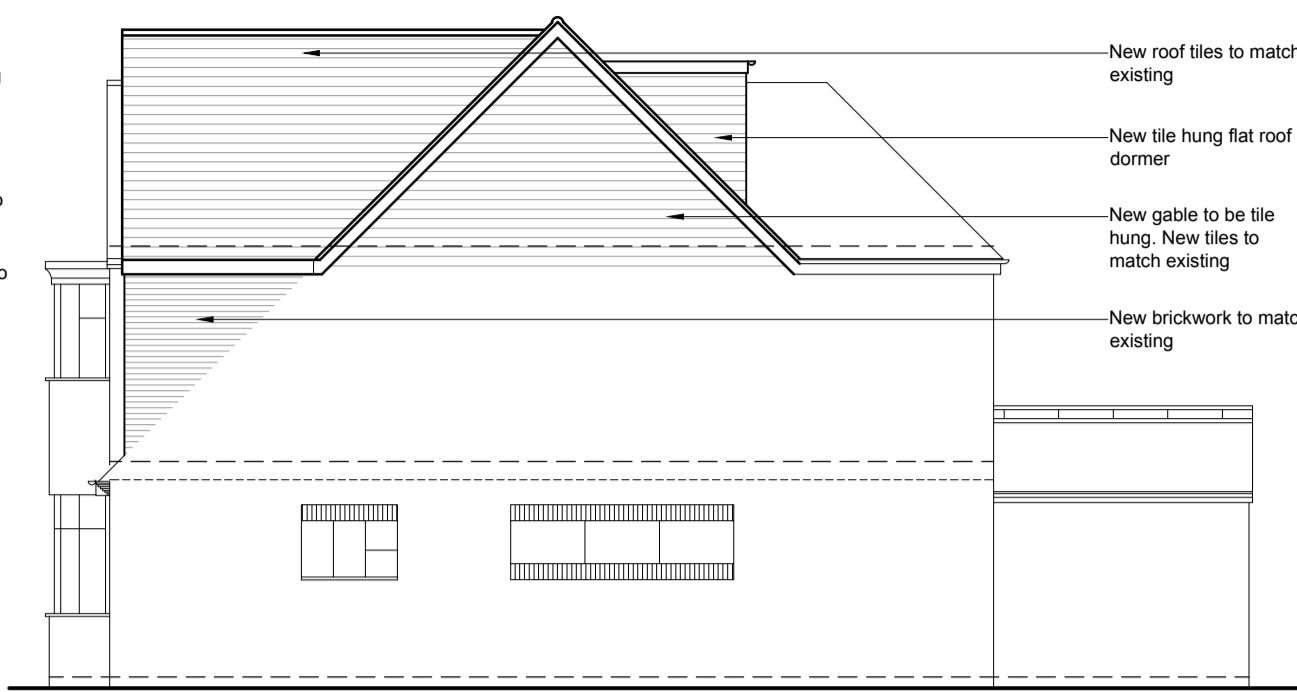


SIDE ELEVATION AS PROPOSED




REAR ELEVATION AS PROPOSED

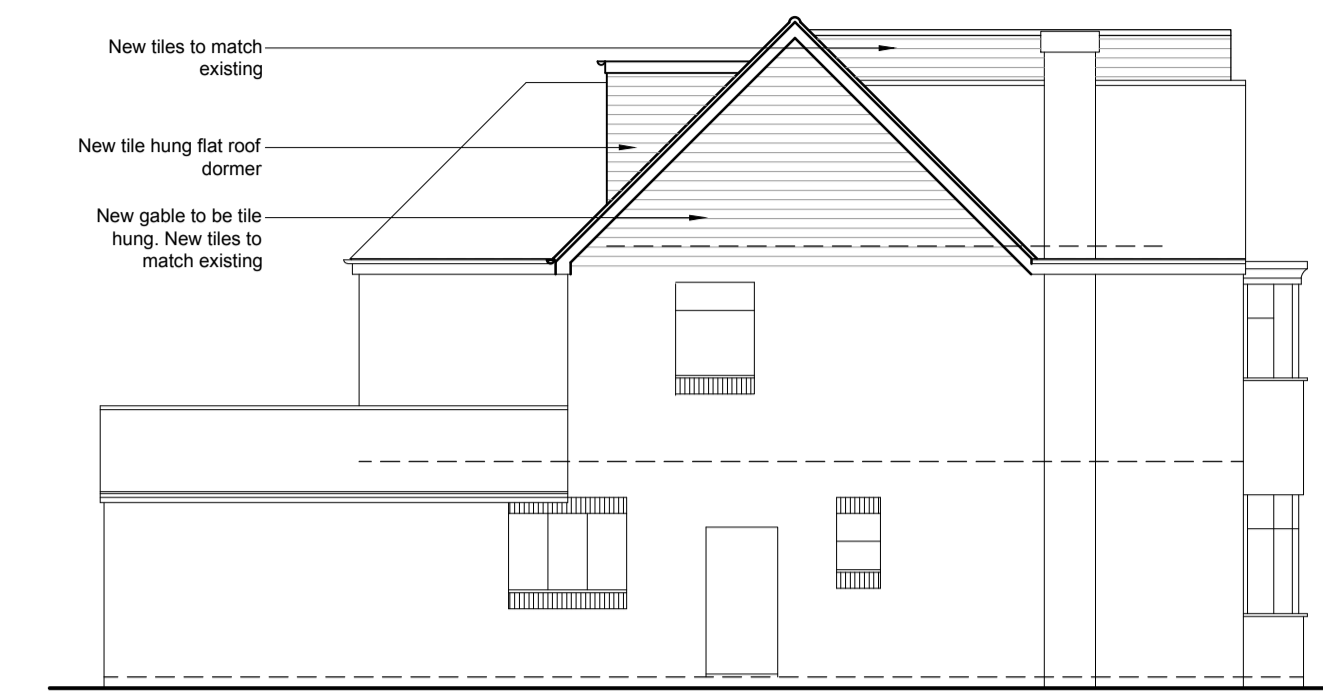


SIDE ELEVATION AS PROPOSED

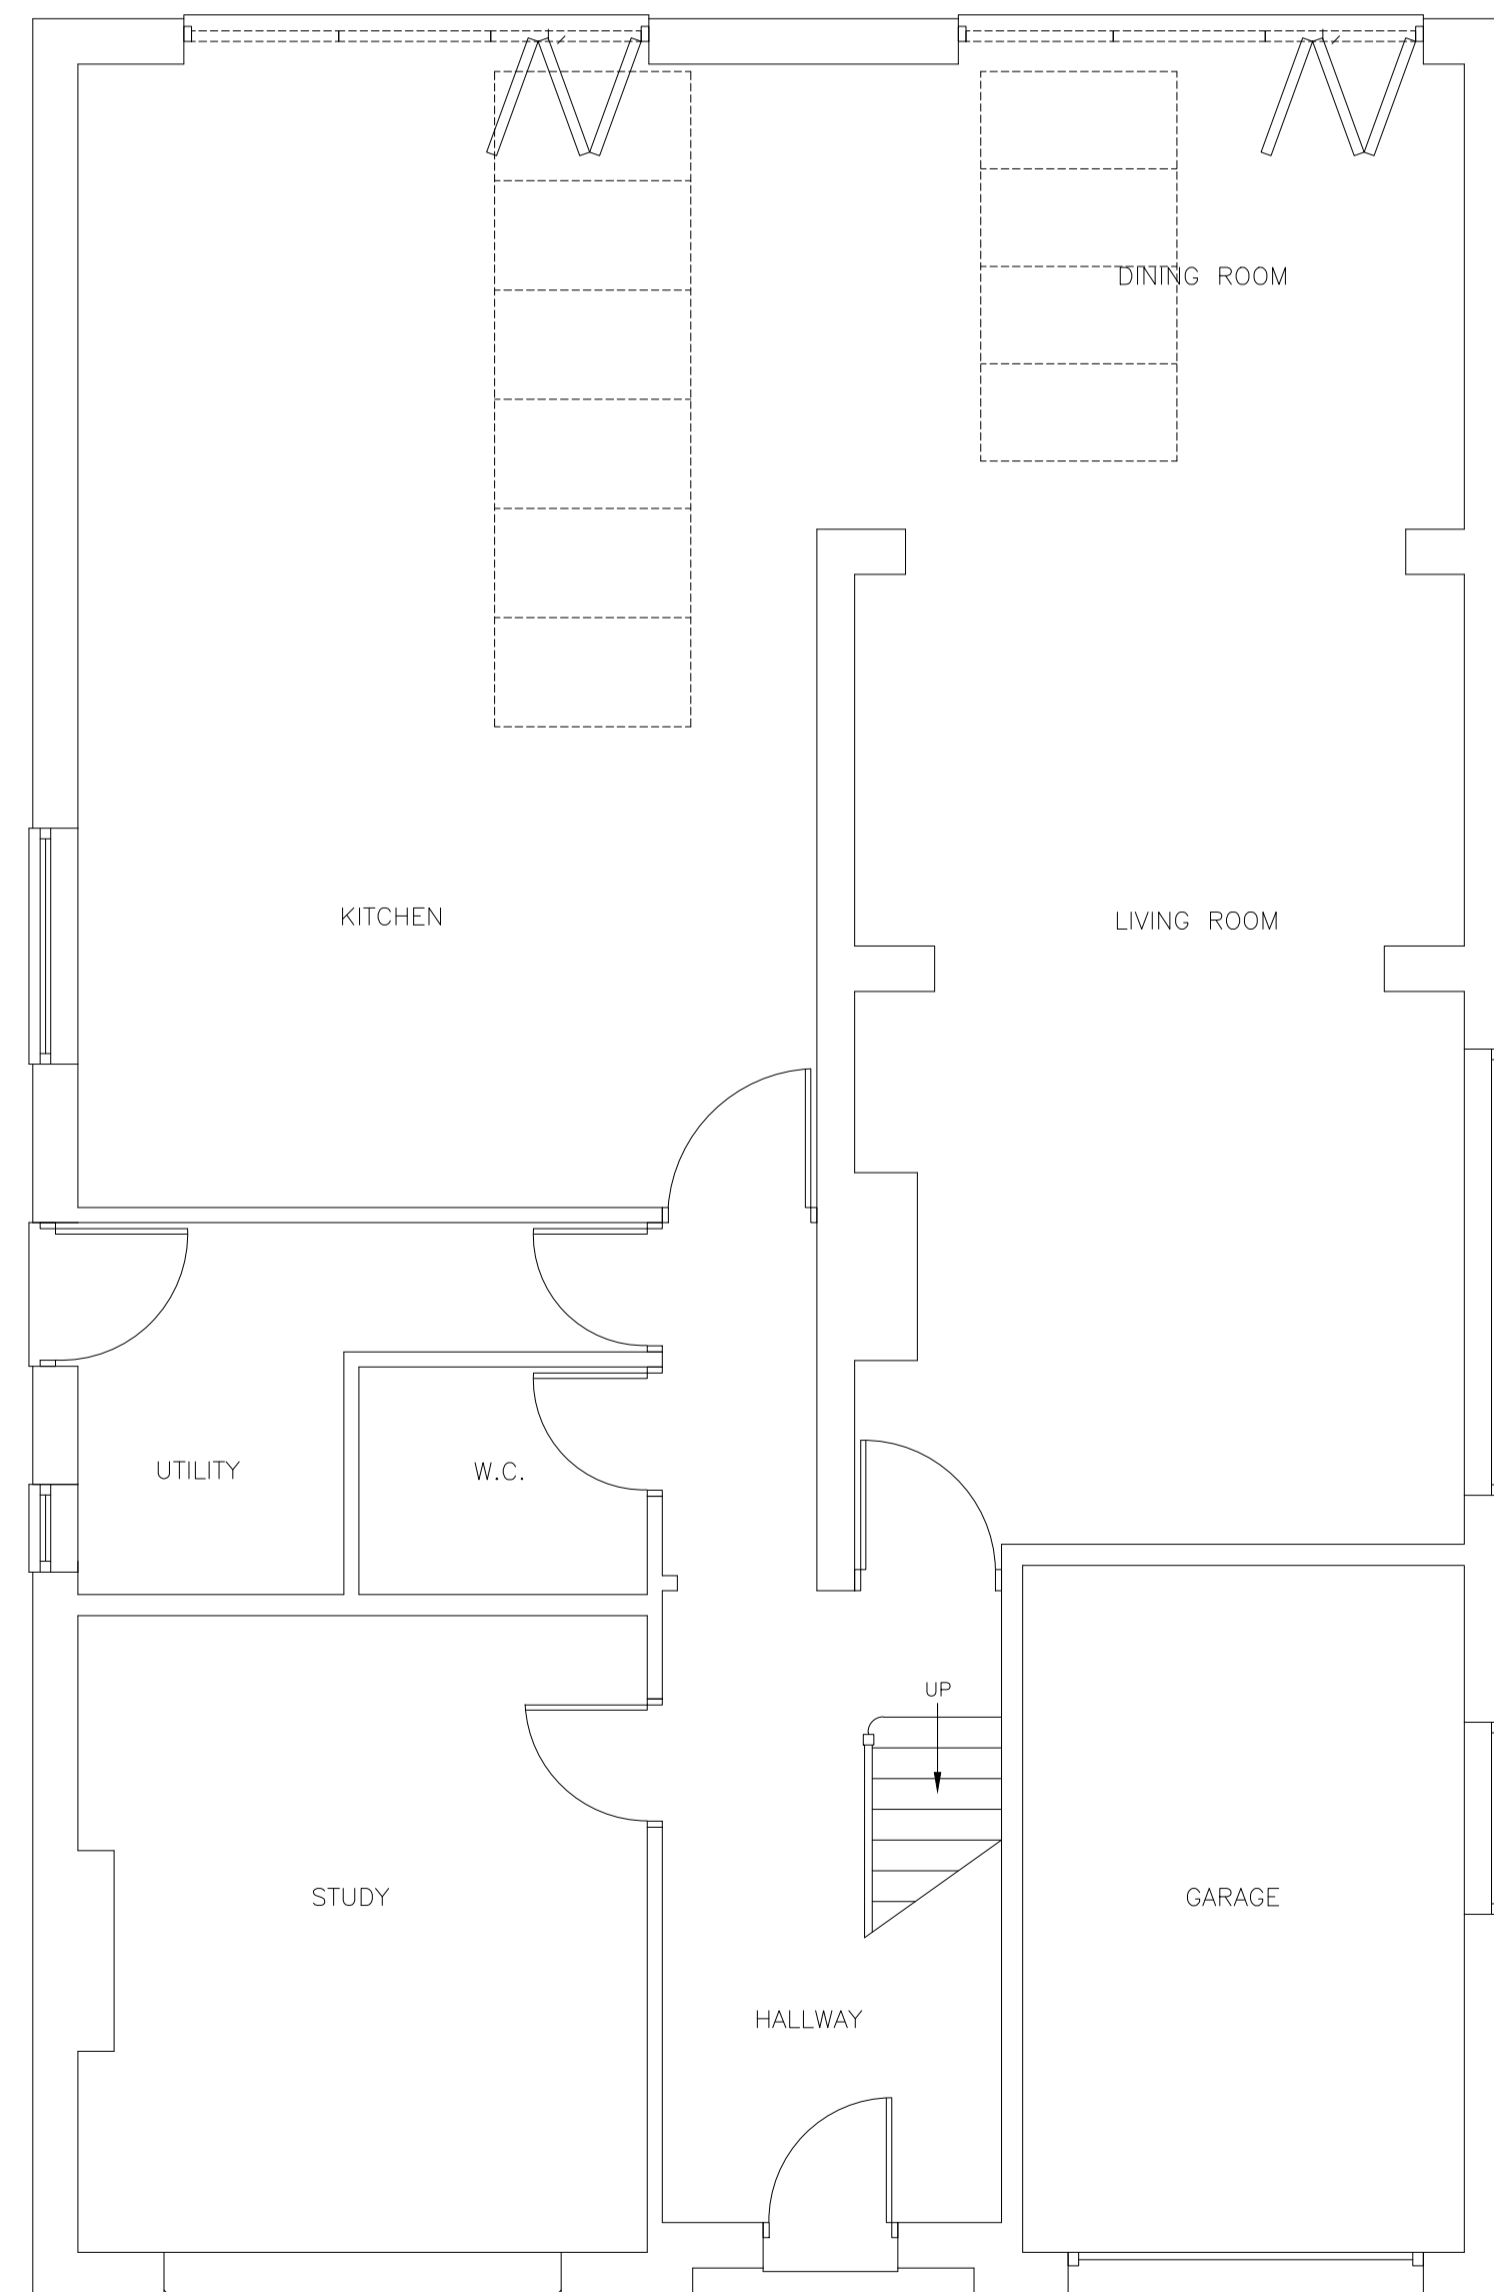


GROUND FLOOR PLAN AS PROPOSED

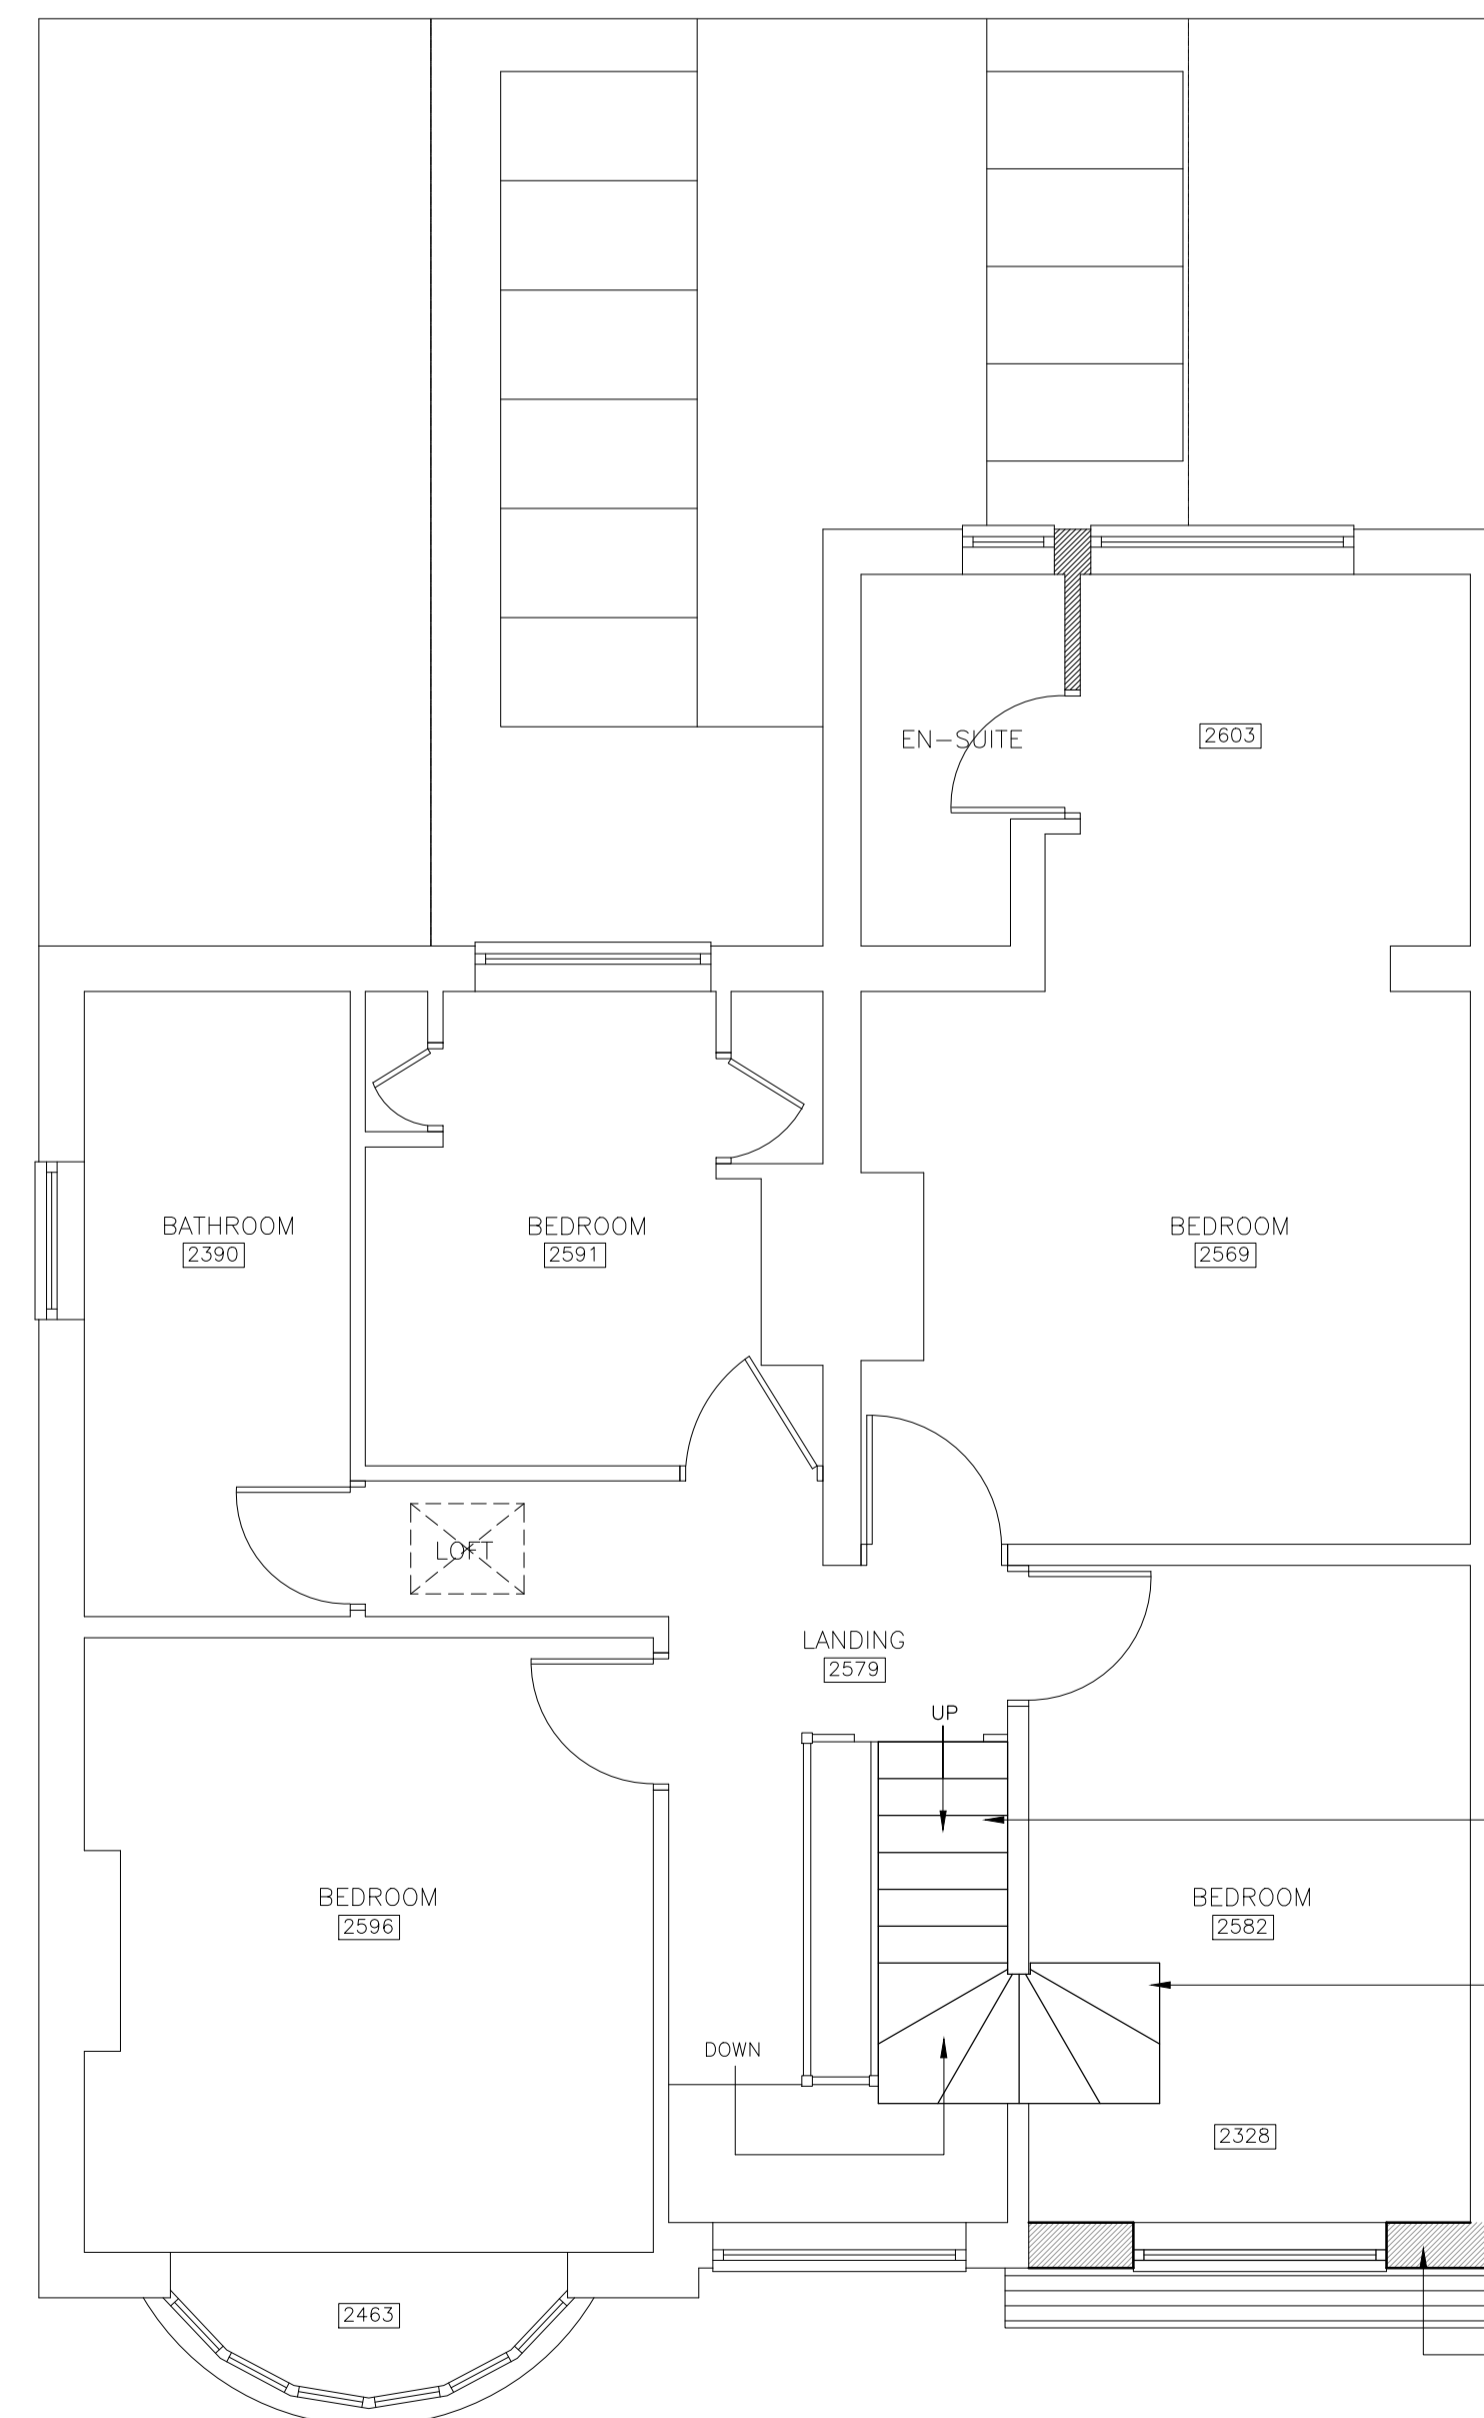

FIRST FLOOR PLAN AS PROPOSED

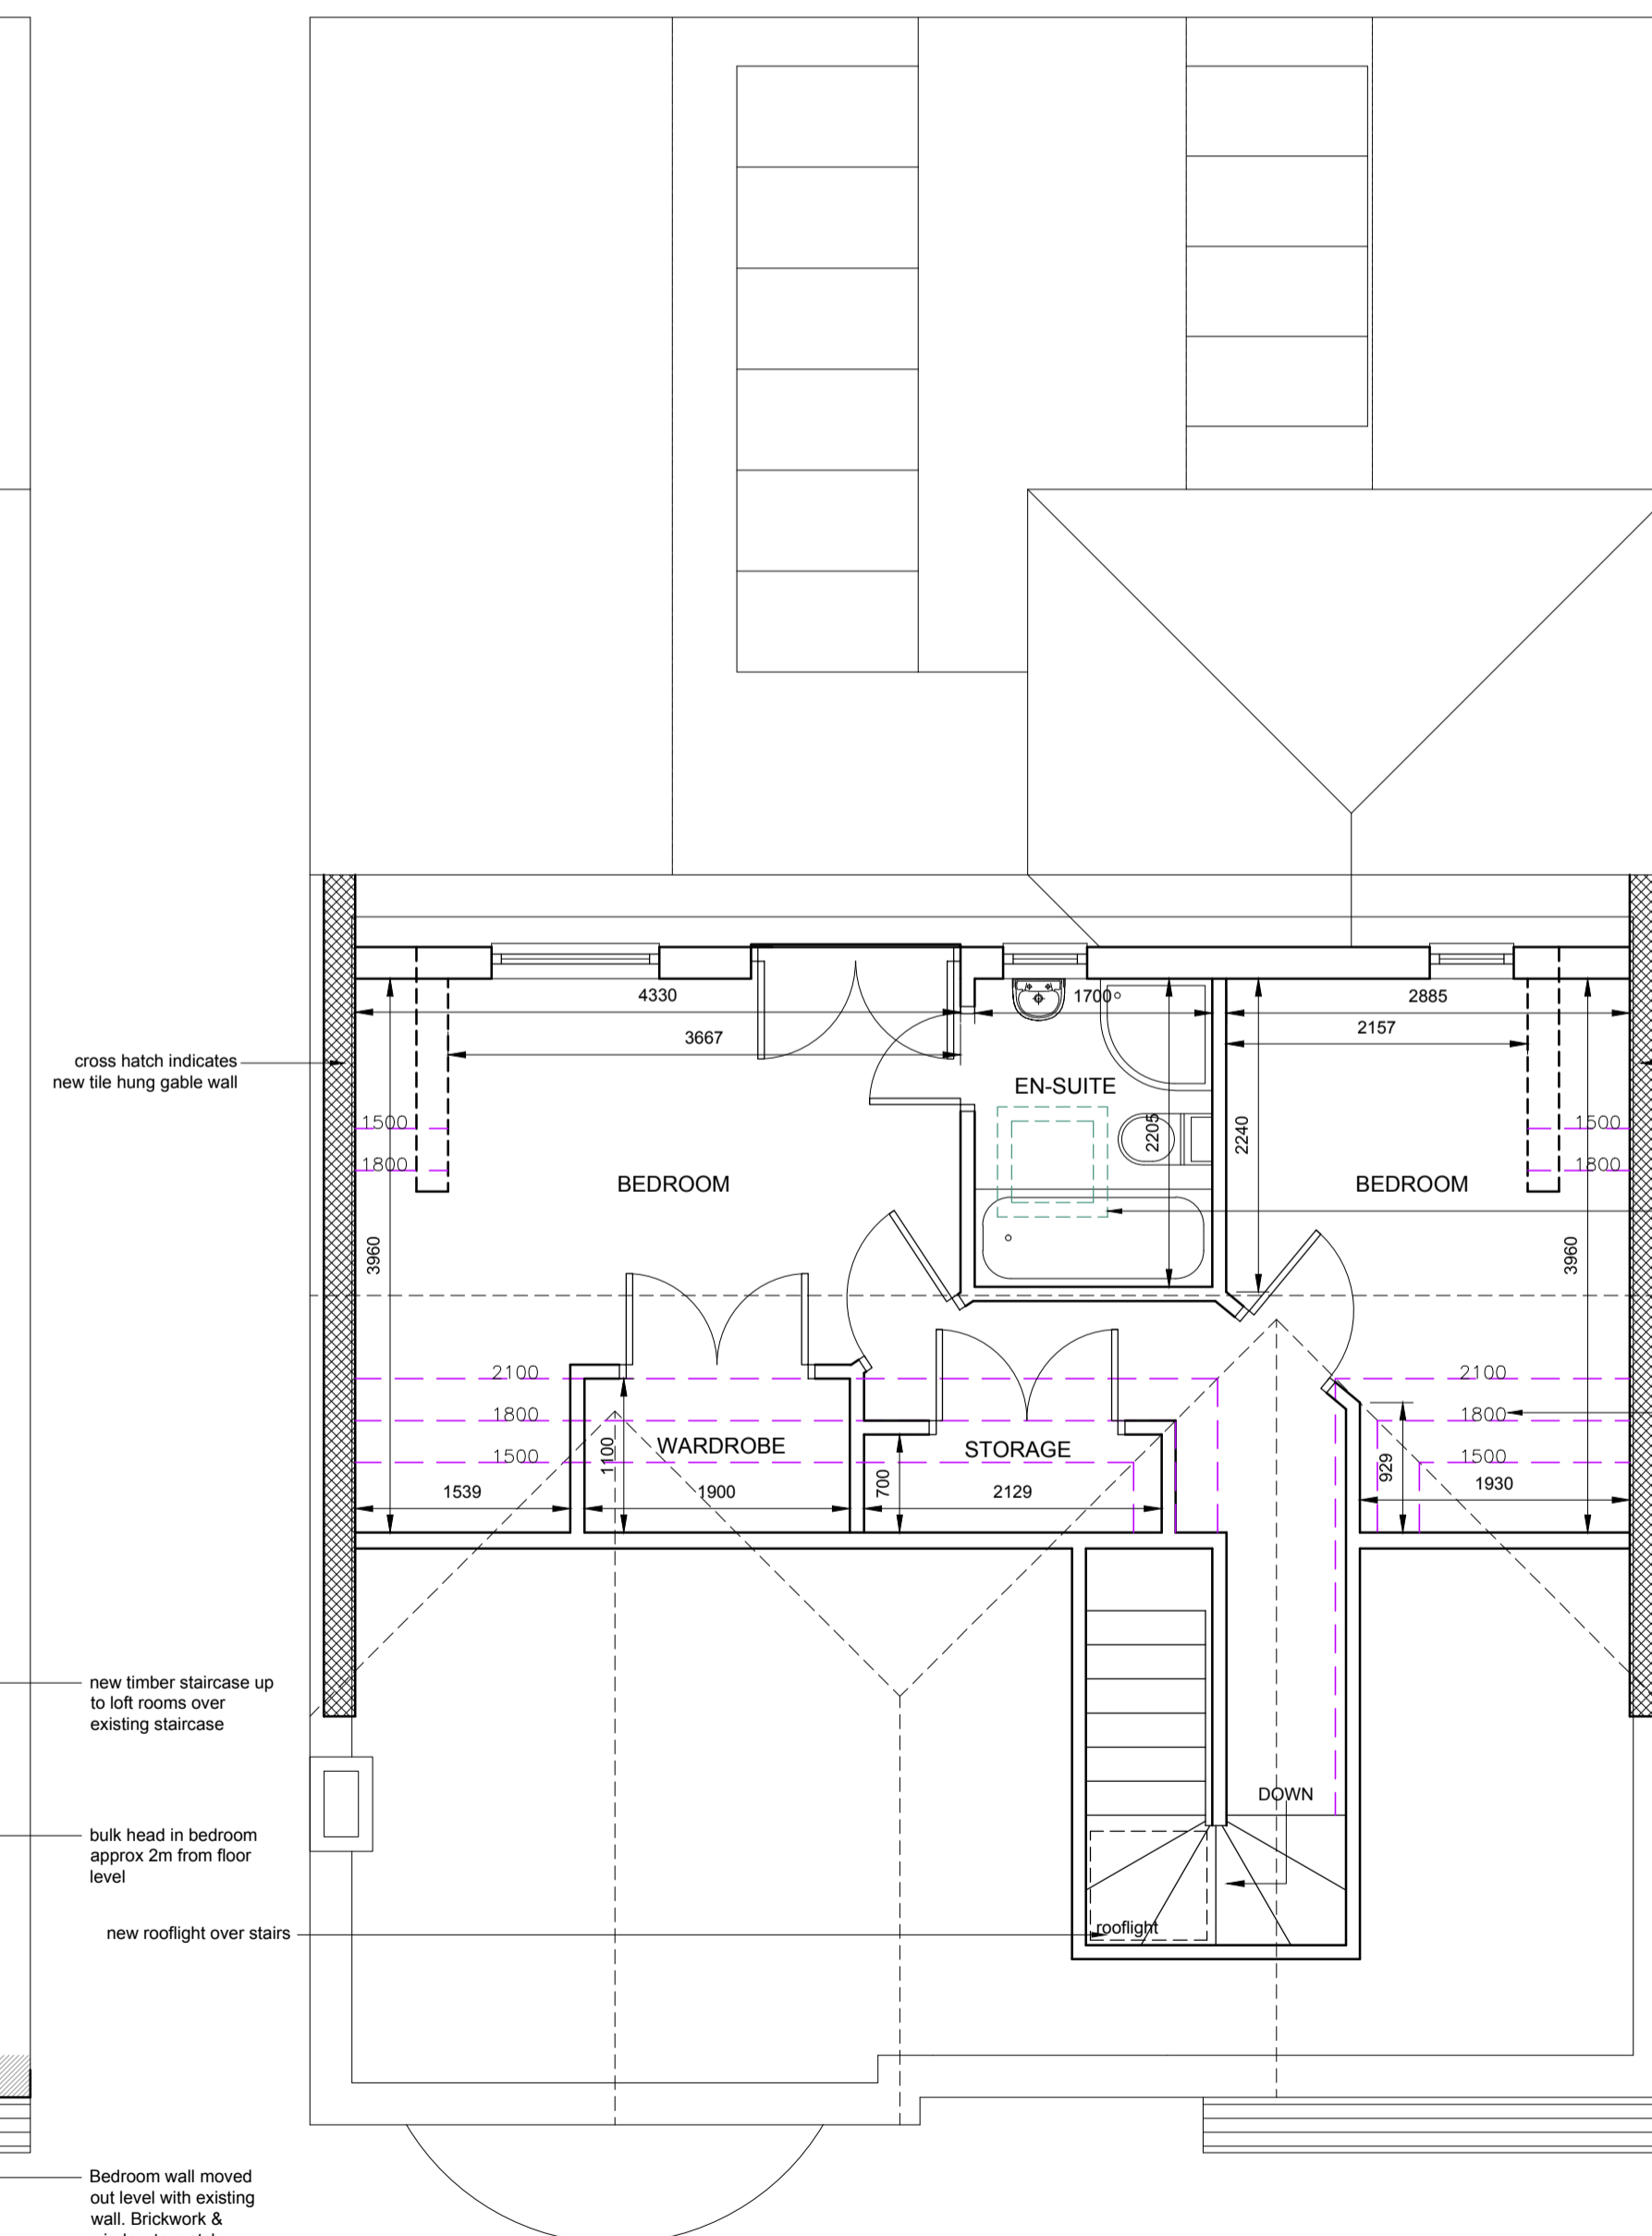

LOFT PLAN AS PROPOSED

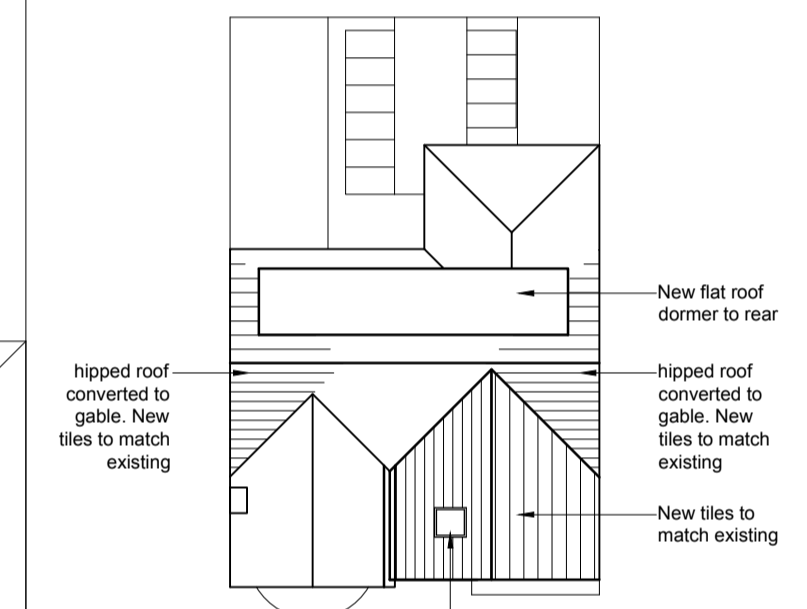

PROPOSED ROOF PLAN (1:200)



|      |        |  |
|------|--------|--|
| REV: | DATE:  | DESCRIPTION:   |
| D    | Aug 18 | Scheme generally amended to suit planners comments           |
| C    | Apr 18 | Shower added to en-suite                                     |
| B    | Apr 18 | Window added to smaller loft bedroom. Bath added to en suite |
| A    | Apr 18 | Loft layout amended to suit client comments                  |

|   |        |                           |
|---|--------|---------------------------|
| PROJECT:<br><b>PROPOSED LOFT CONVERSION</b><br>AT<br><b>50 ARMORIAL ROAD, COVENTRY, CV3 6GJ</b> |        |                           |
| DRAWING TITLE:<br><b>PLANS &amp; ELEVATIONS AS PROPOSED</b>                                     |        |                           |
| DATE:   | Apr 18 | SCALES: 1:50 & 1:100 @ A1 |
| DRAWN:  |        | DRG No.:                  |
| CHECKED:  |        | 18-02                     |
|   |        | REV: d                    |