

NEWCOMBE ROAD

REFERENCE NUMBER:
FUL/2018/0783

SITE:
LAND TO THE REAR OF
ALBANY ROAD



49

37

25


Builders
Yard

140


152

1:1250

lon
ry
pl

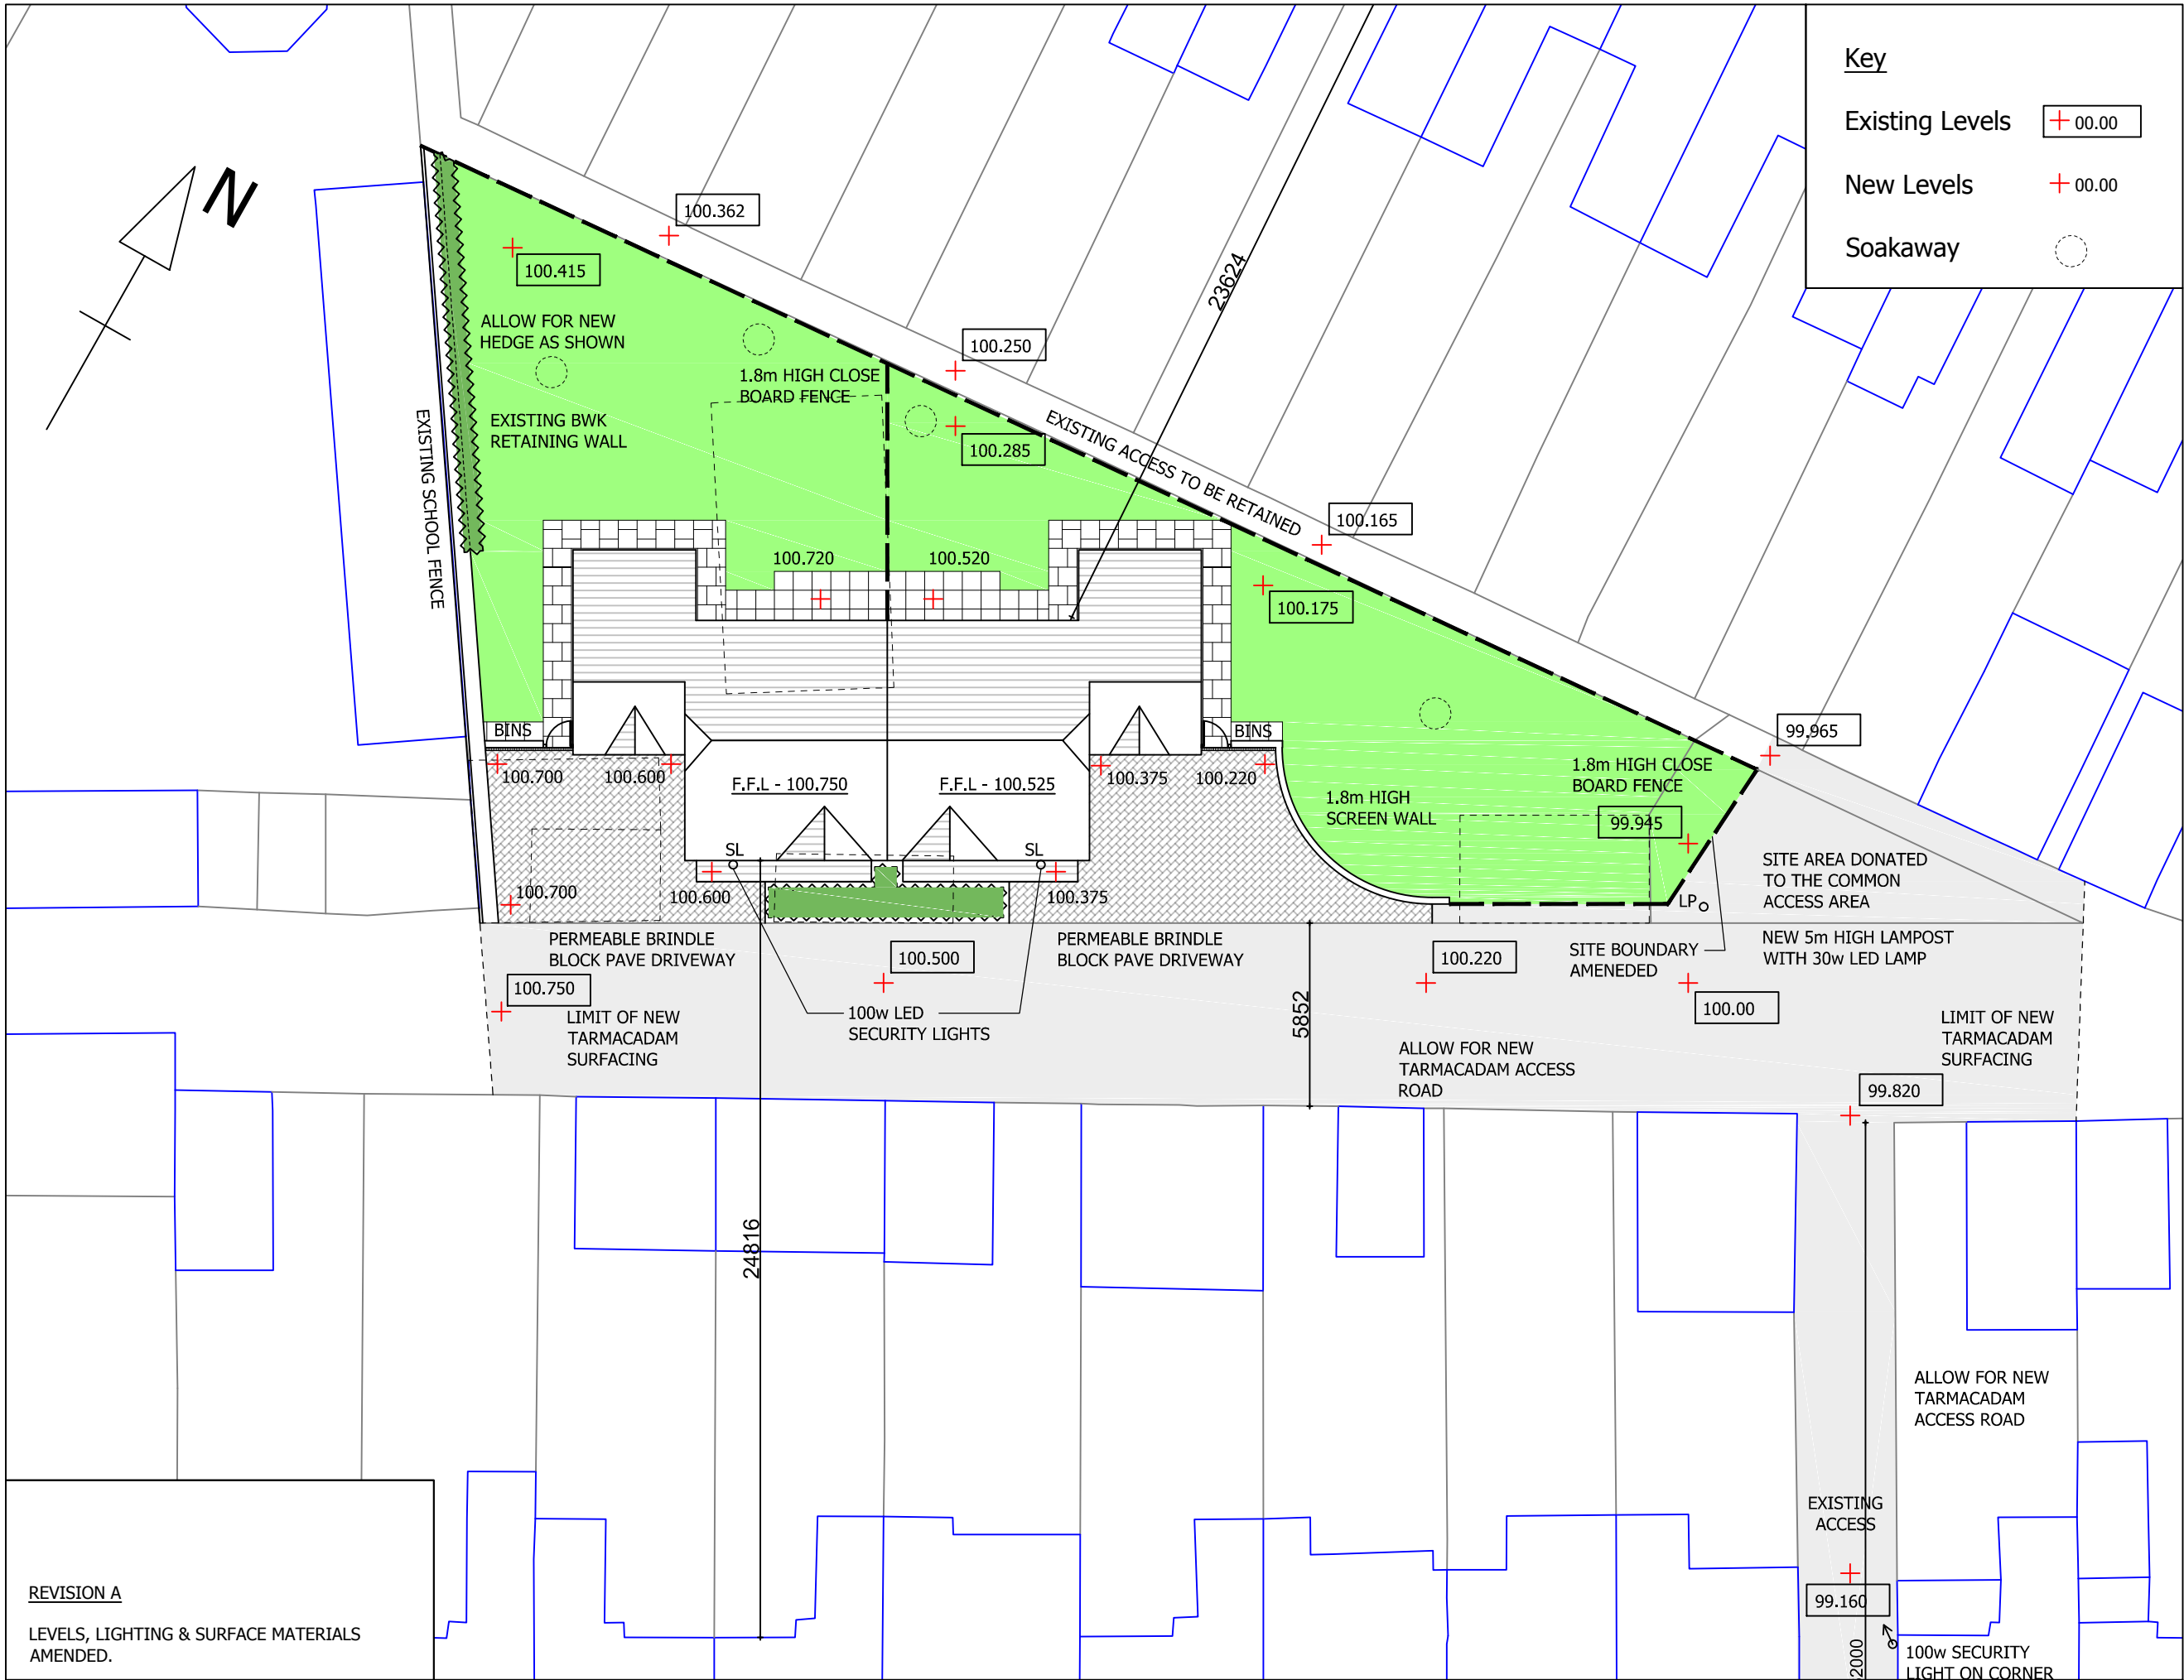

REVISION A
LEVELS, LIGHTING & SURFACE MATERIALS AMENDED.

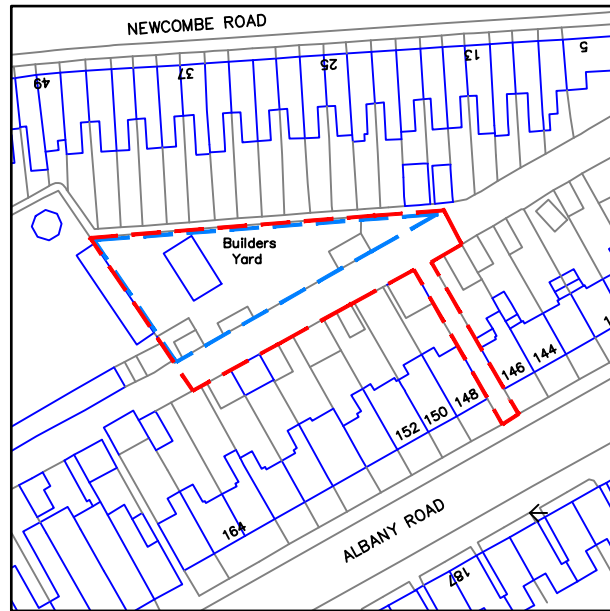

Key

Site Boundary - - - - -

Land Ownership - - - - -



REVISION A

SITE BOUNDARY AND LAND OWNERSHIP
LINES AMENDED

E & H

Design Limited
Architectural Consultants

Contract **LAND OFF ALBANY
ROAD, EARLSDON**


Client **McCAFFERY &
KIRANNE**

Title **LOCATION PLAN**


Date **MAR 18**

Scale **1 : 500
1 : 1250**

Dwg. No. **EH1802/01A**

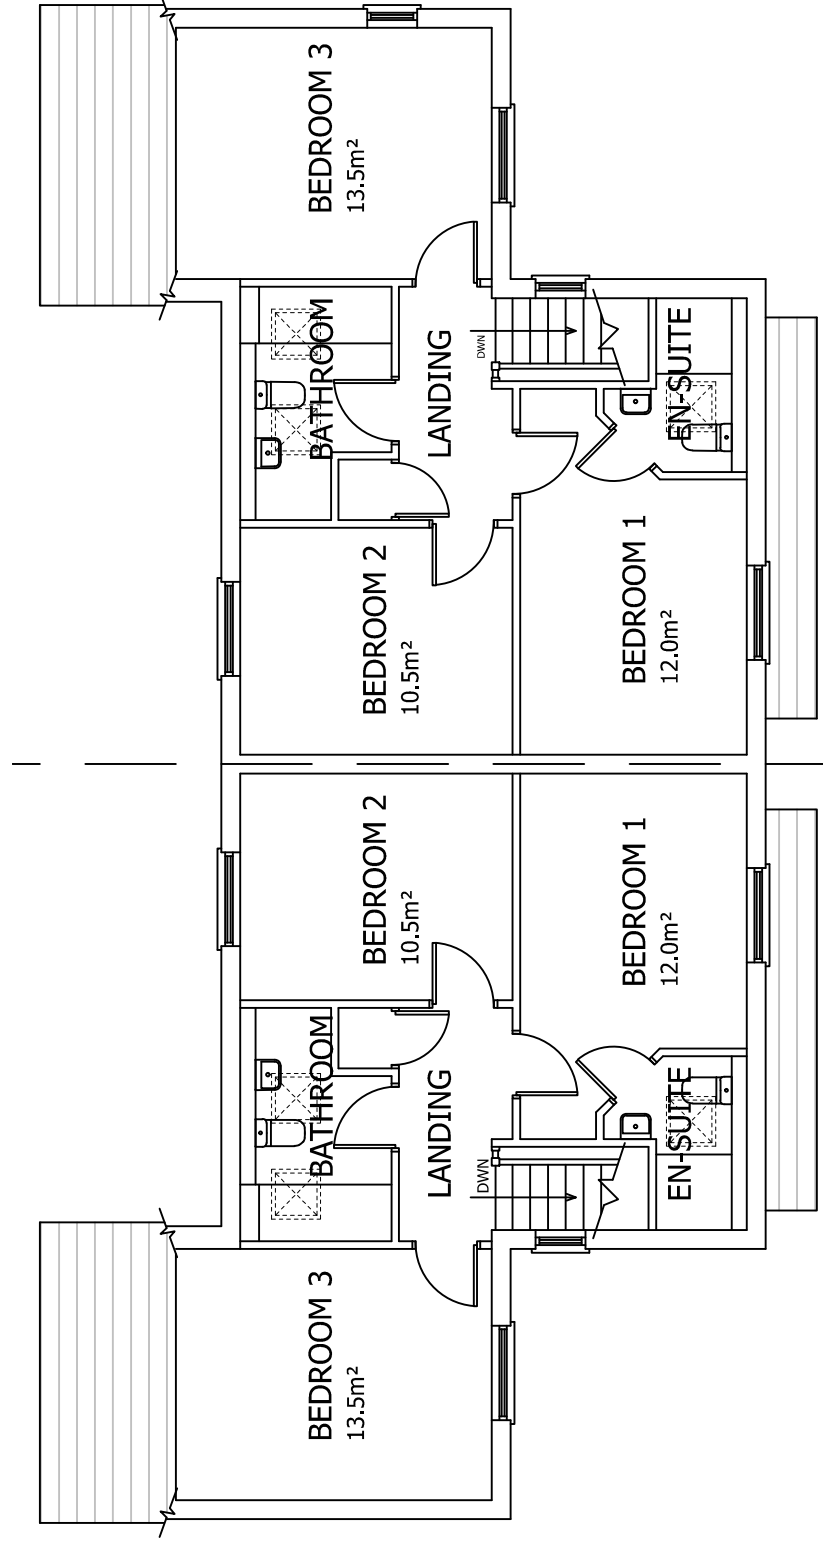


FIRST FLOOR

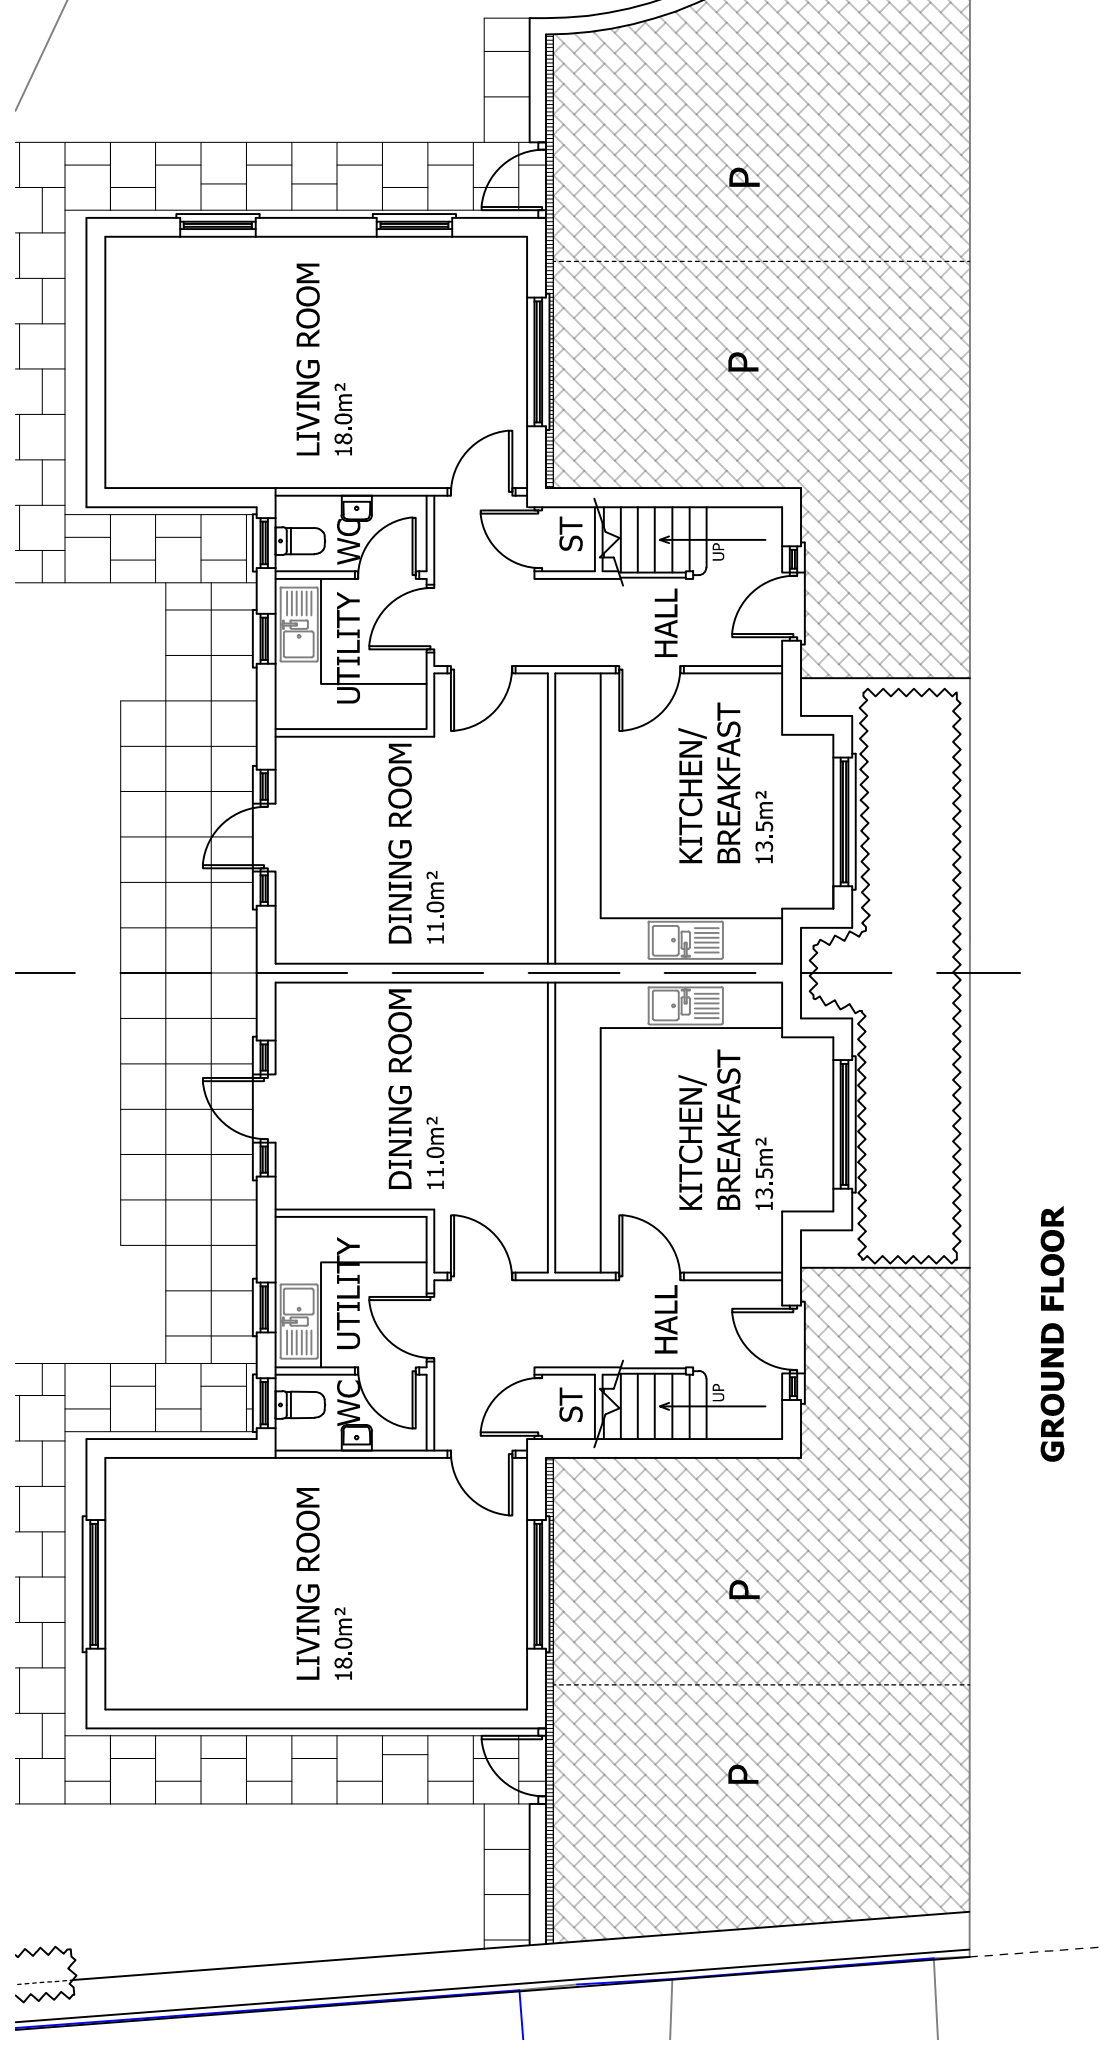

GROUND FLOOR

REVISION A

LAYOUT AMENDED TO SUIT ELEVATION CHANGES

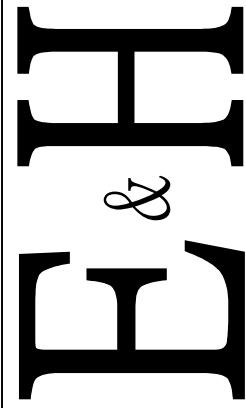

Design Limited
Architectural Consultants

Contract **LAND OFF ALBANY
ROAD, EARLSDON**


Client **MCCAFFERY &
KIRANNE**

Title **FLOOR PLANS**

Date **MAR 18**

Scale **1 : 100**

Dwg. No. **EH1802/03A**

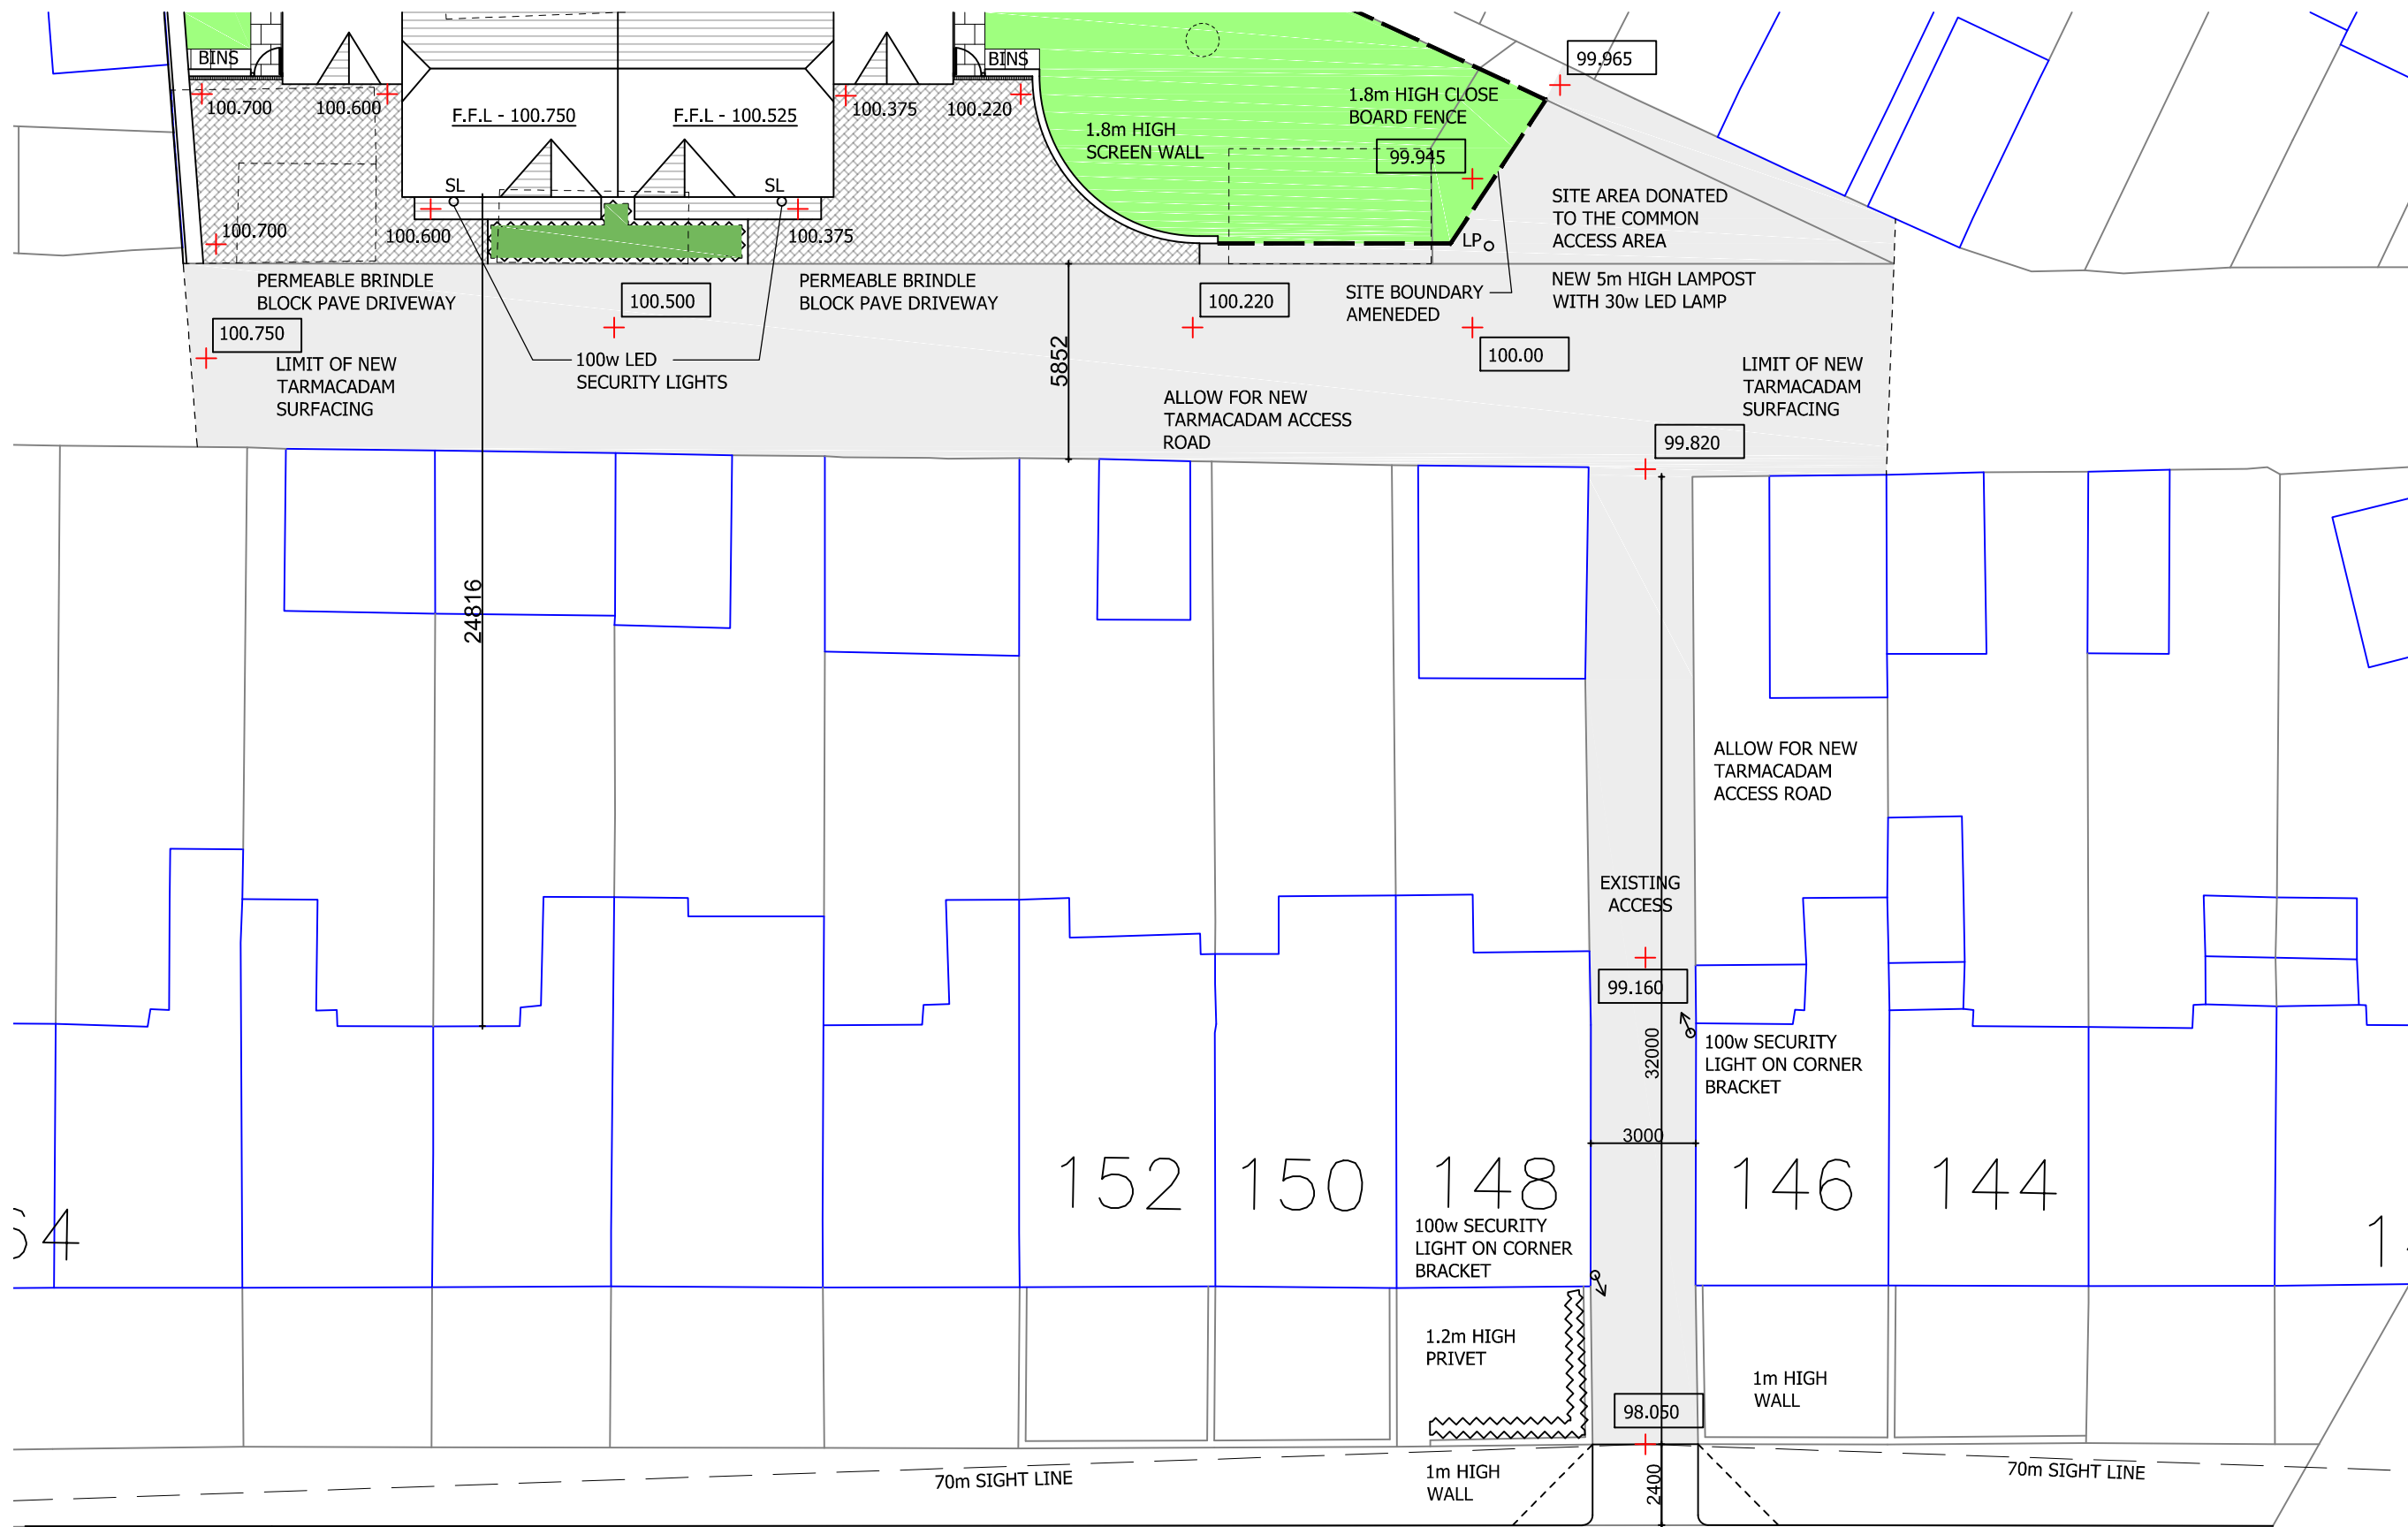

ALBANY ROAD


REVISION A

LEVELS, LIGHTING & SURFACE MATERIALS AMENDED & 70m SIGHT LINE SHOWN

Date MAR 18
 Scale 1 : 200
 Dwg. No. EH1802/05A


Contract LAND OFF ALBANY ROAD, EARLSDON
 Client MCCAFFERY & KIRANNE
 Title ACCESS/ ENTRANCE

Design Limited
 Architectural Consultants

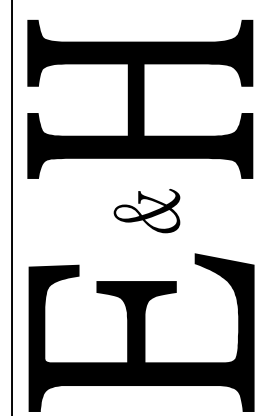



REAR ELEVATION

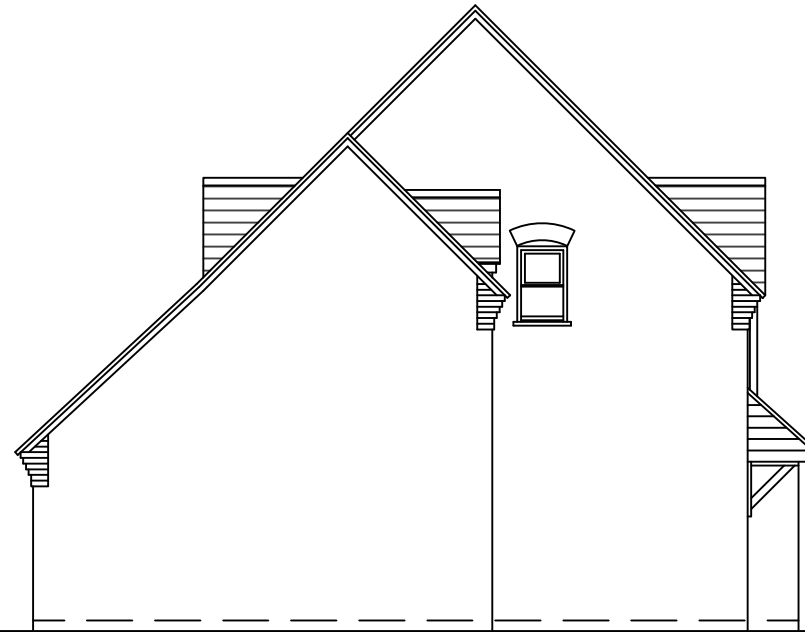

SIDE ELEVATION



FRONT ELEVATION



SIDE ELEVATION


REVISION B
 ELEVATIONS AMENDED FOLLOWING LPA
 COMMENTS
 REVISION A
 LEVELS SHOWN ON DRAWING

Contract **LAND OFF ALBANY
 ROAD, EARLSDON**

Client **MCCAFFERY &
 KIRANNE**

Title **PROPOSED
 ELEVATION**

Date **MAR 18**
 Scale **1 : 100**
 Dwg. No. **EH1802/04B**

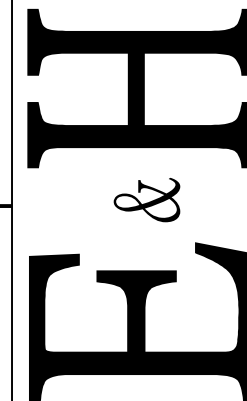

Design Limited
 Architectural Consultants

