


REFERENCE NUMBER:
HH/2018/2522


SITE:
6 MERYNTON AVENUE

NORTH


1:1250

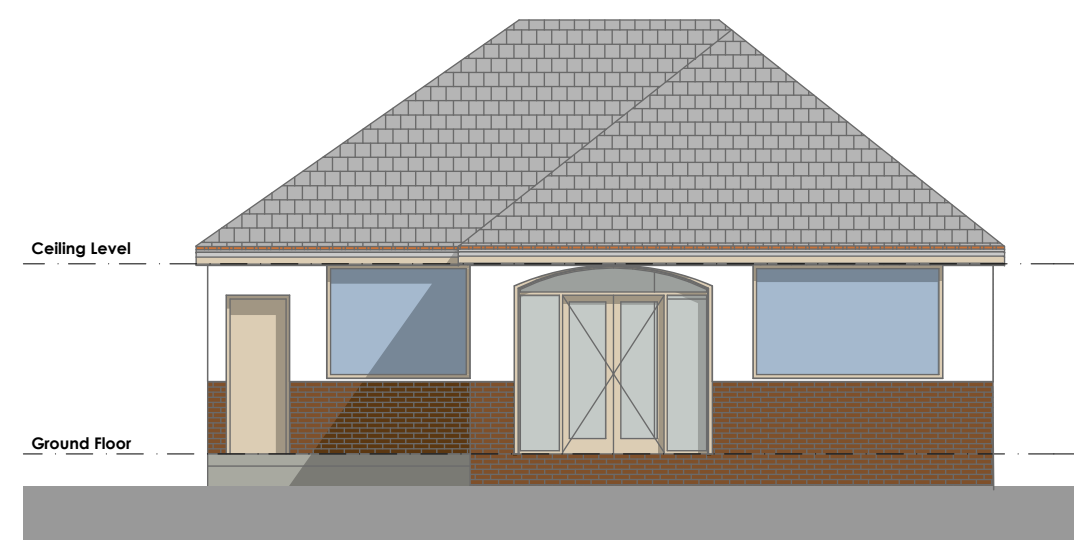


Existing Rear Elevation @ 1:100

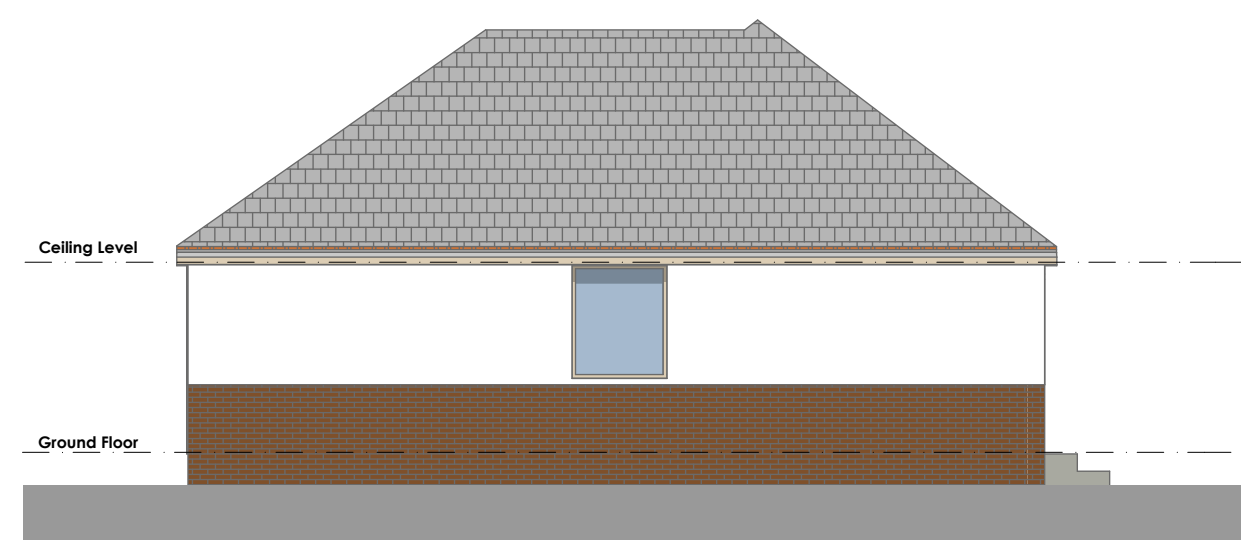


Existing LHS Elevation @ 1:100

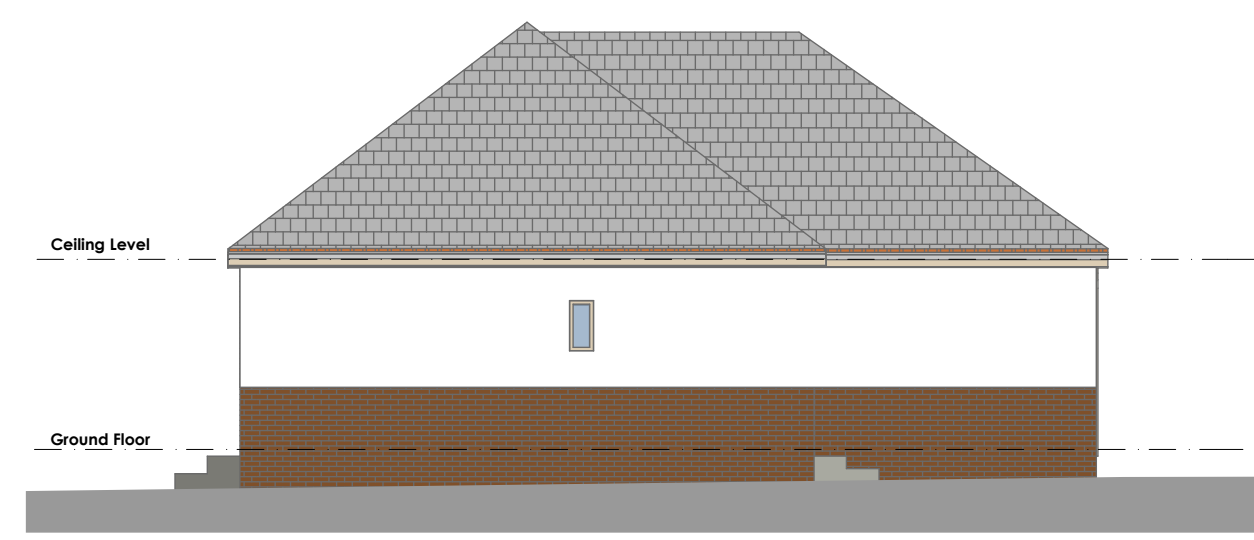


Existing RHS Elevation @ 1:100

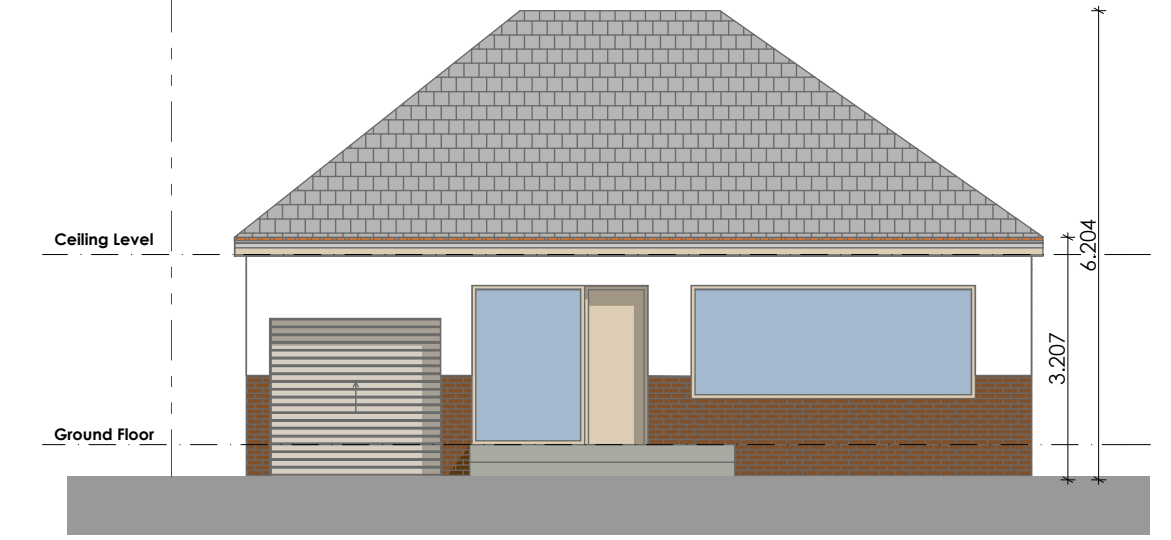


Existing Front Elevation @ 1:100

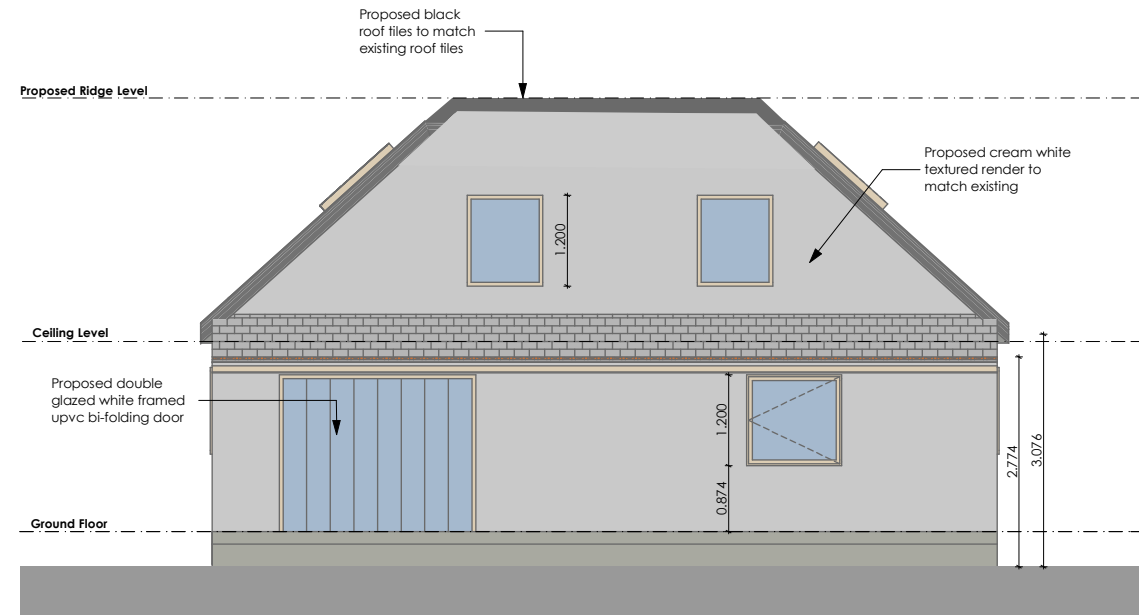


Proposed Rear Elevation @ 1:100

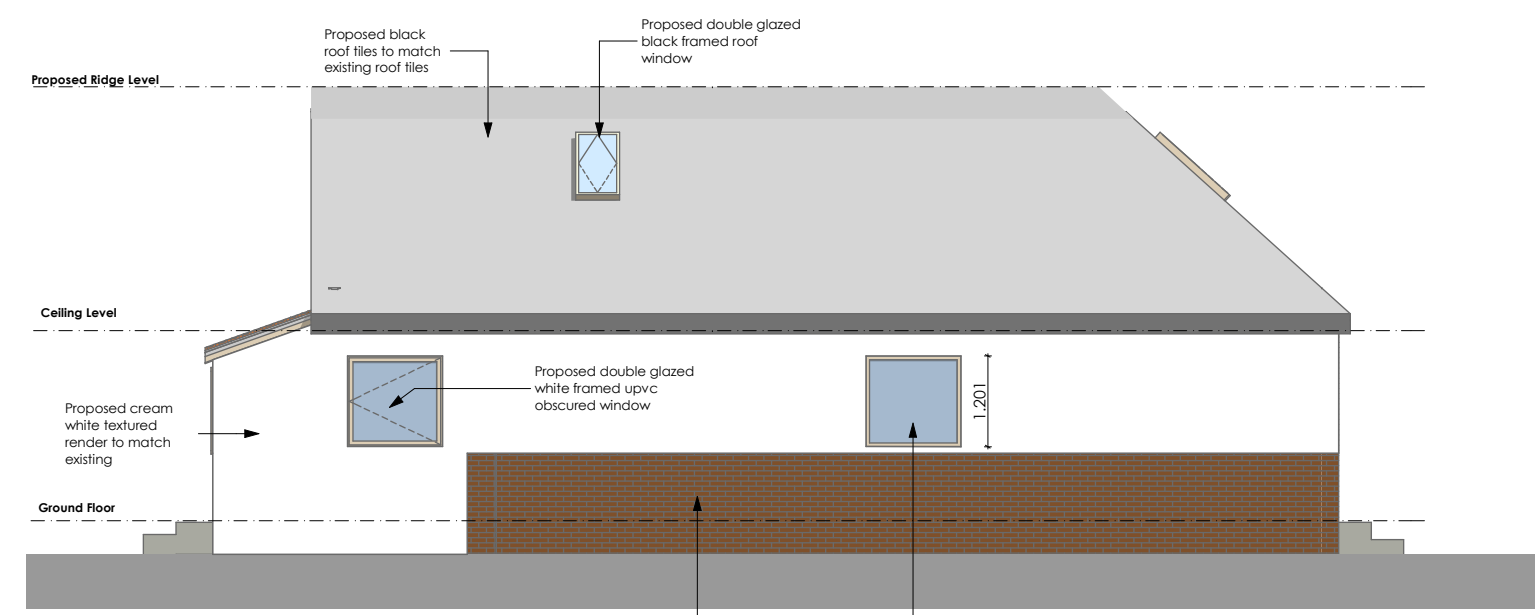

Proposed LHS Elevation @ 1:100

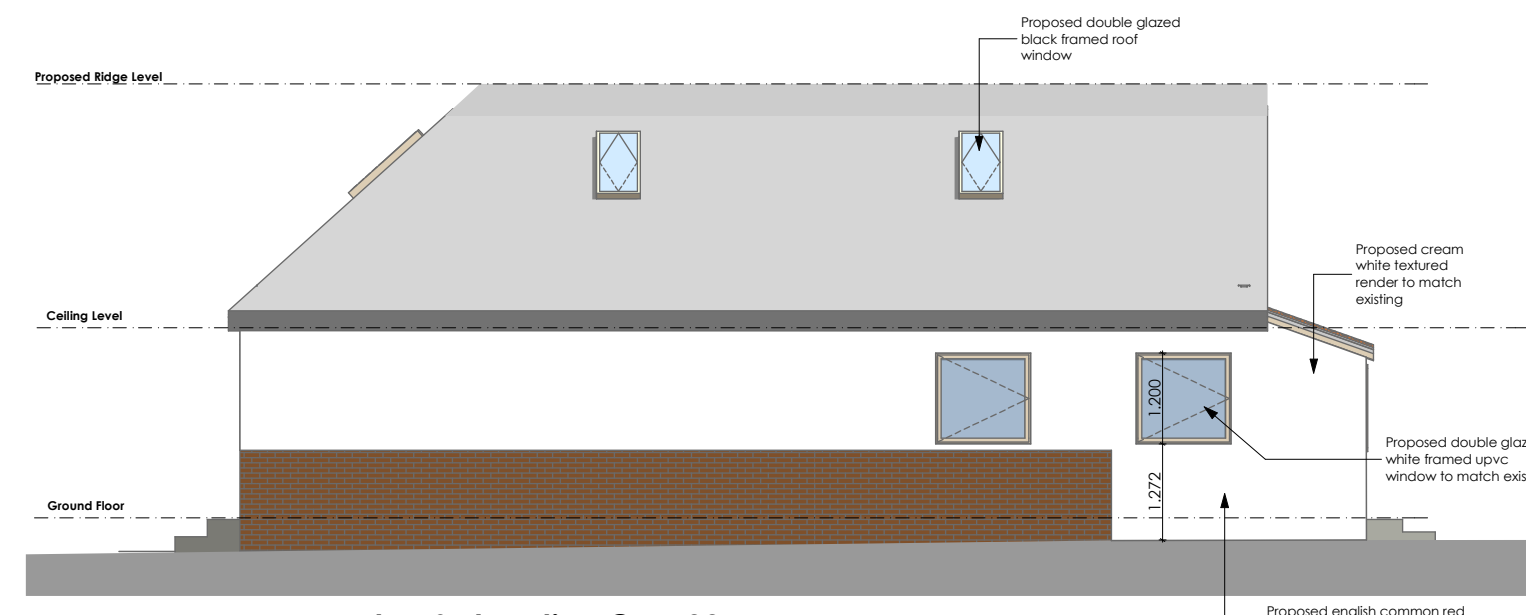


Proposed RHS Elevation @ 1:100

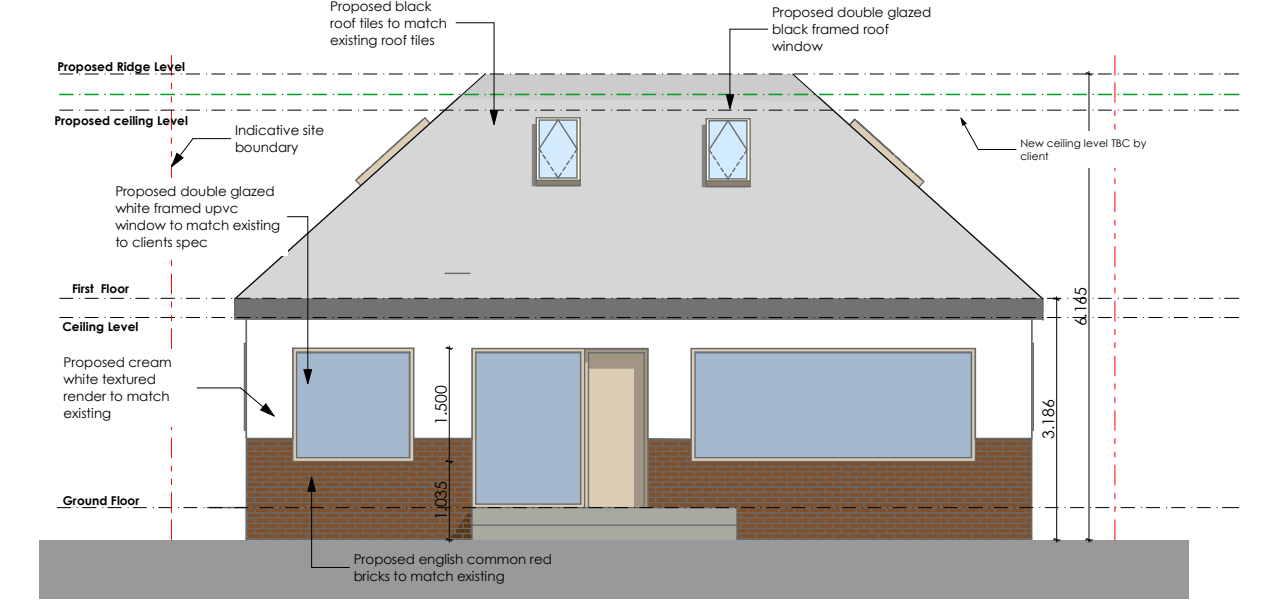


Proposed Front Elevation @ 1:100




Location Plan @ 1:1250

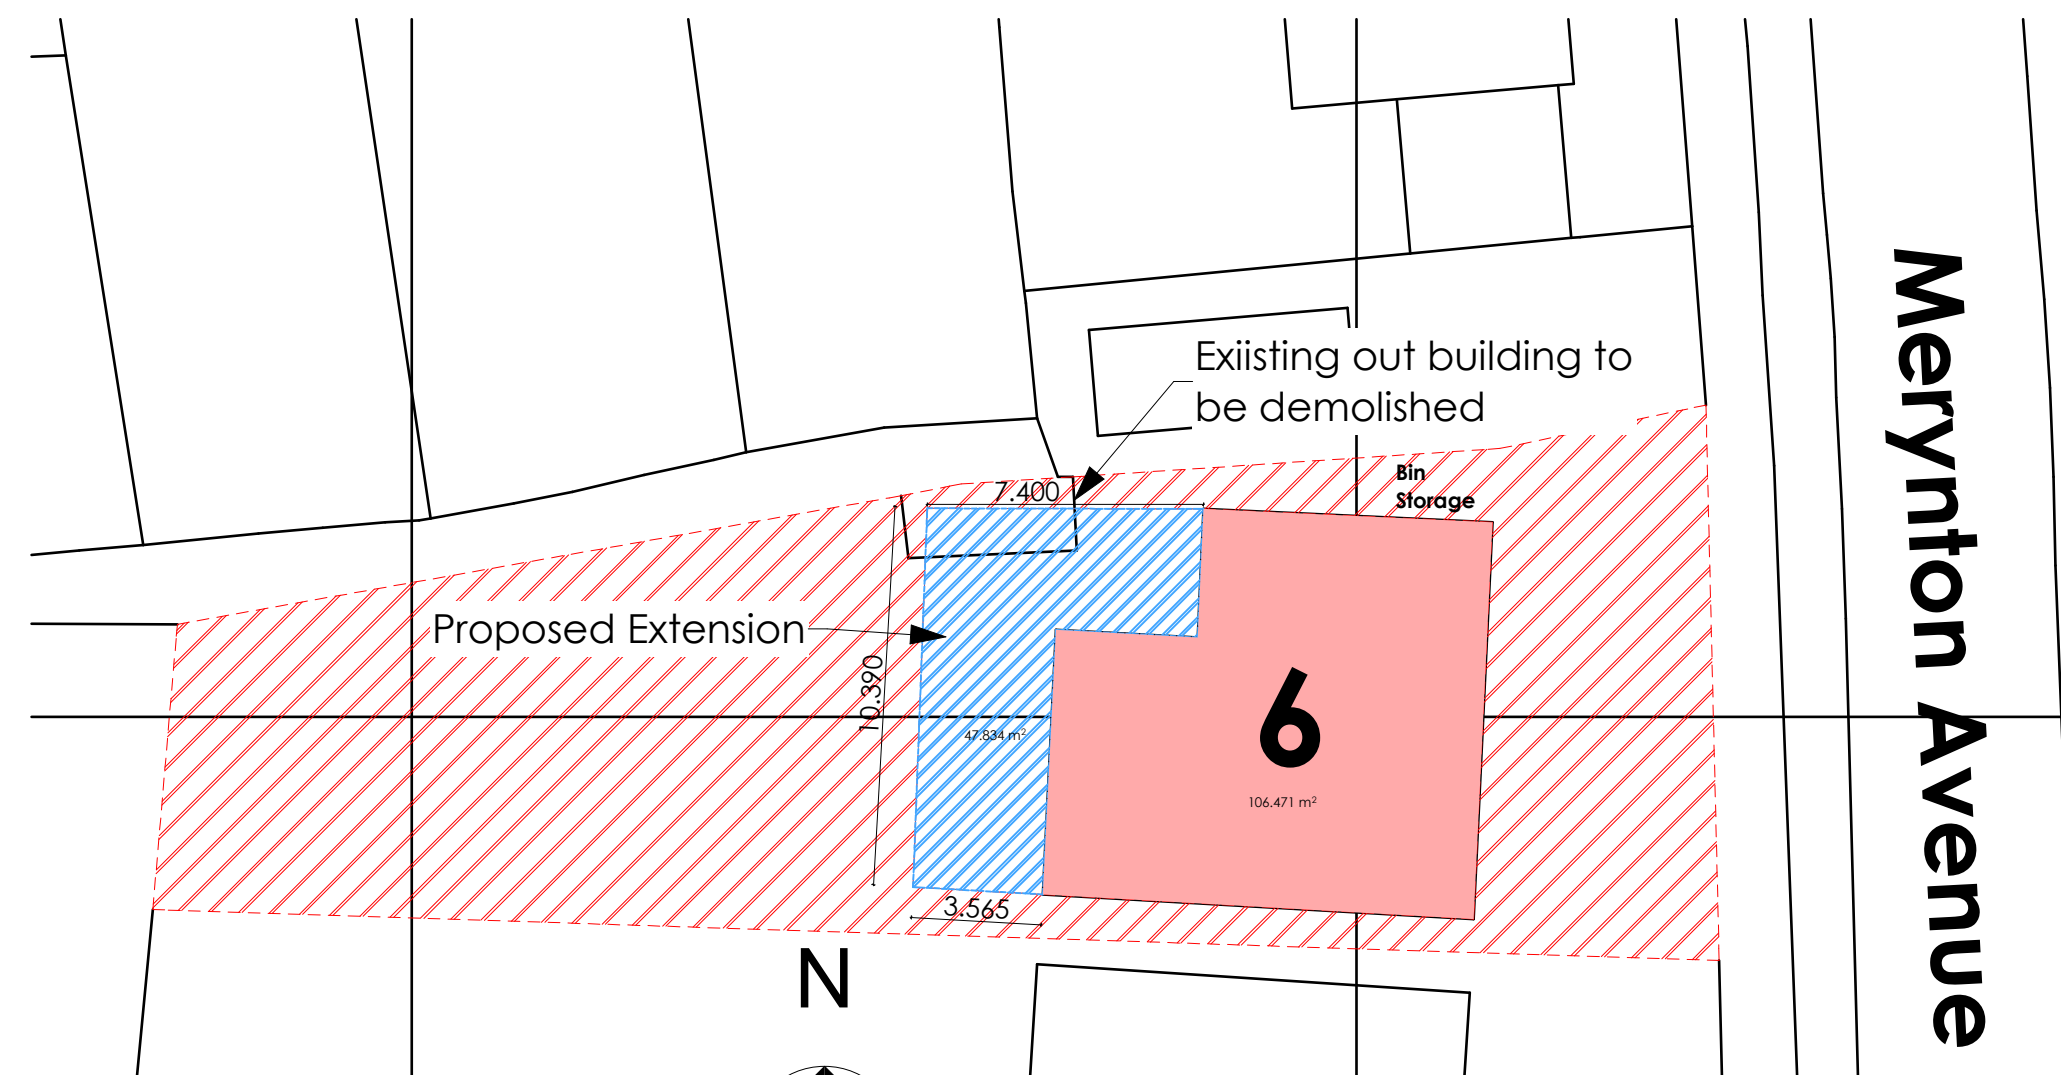


Site Plan @ 1:200

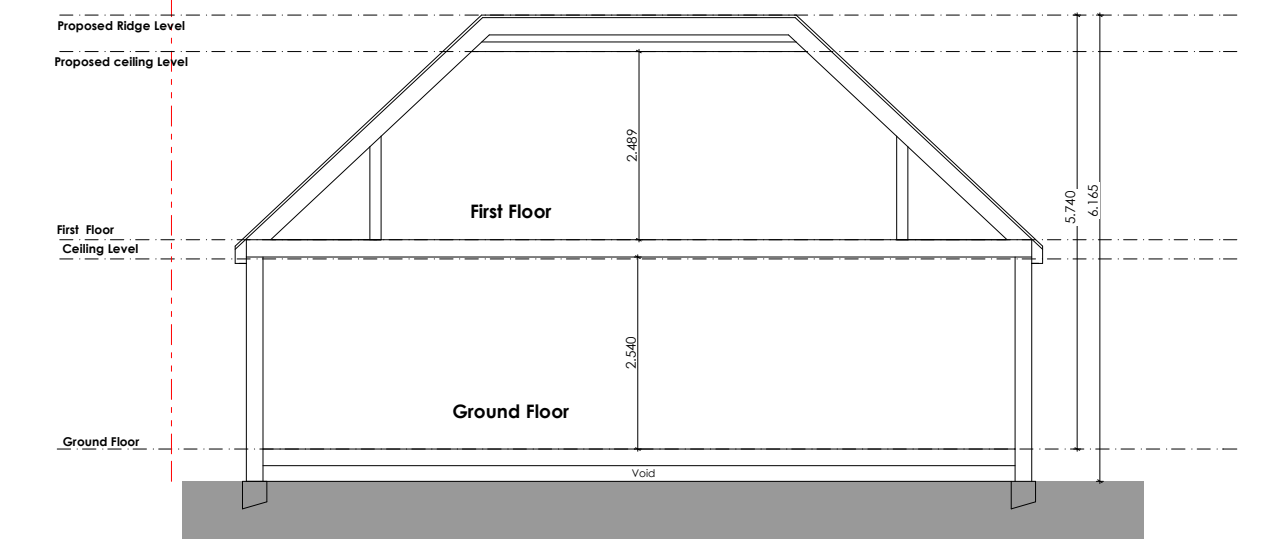

Section AA

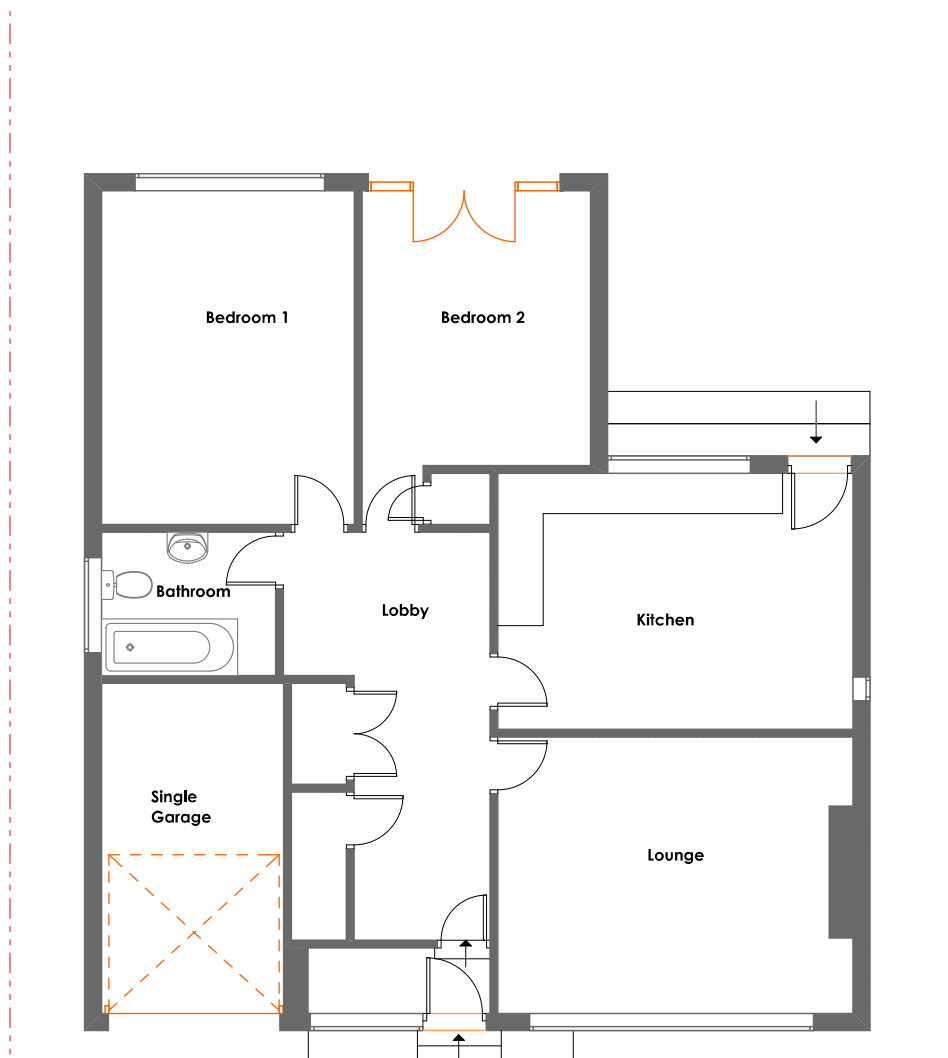


Existing Ground Floor / Site Plan @ 1:100

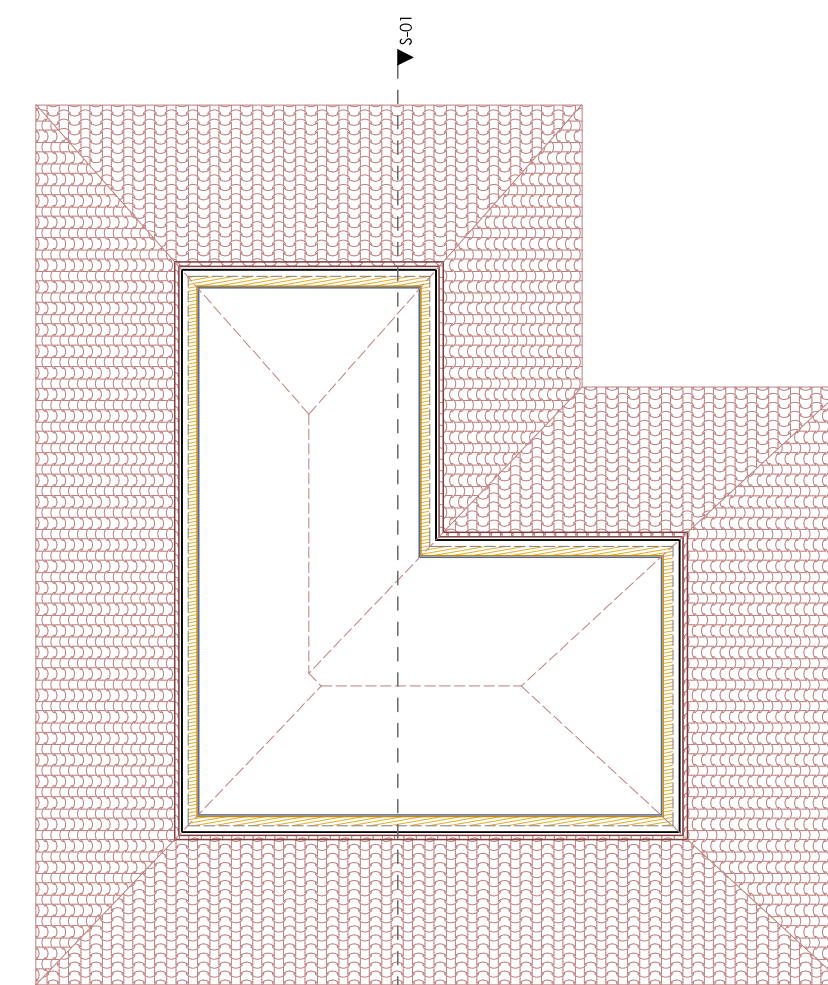


Existing Roof / Loft Floor Plan @ 1:100





Proposed Ground Floor / Site Plan @ 1:100

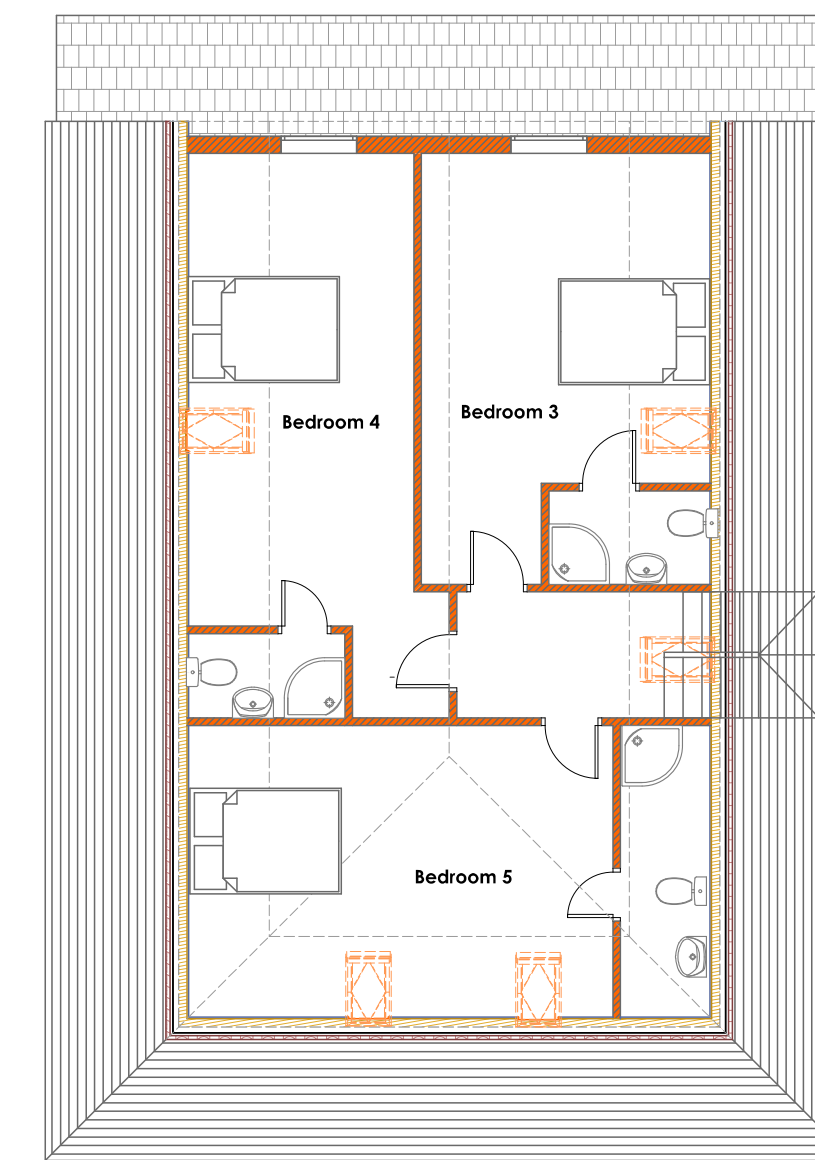

Proposed First Floor Plan @ 1:100

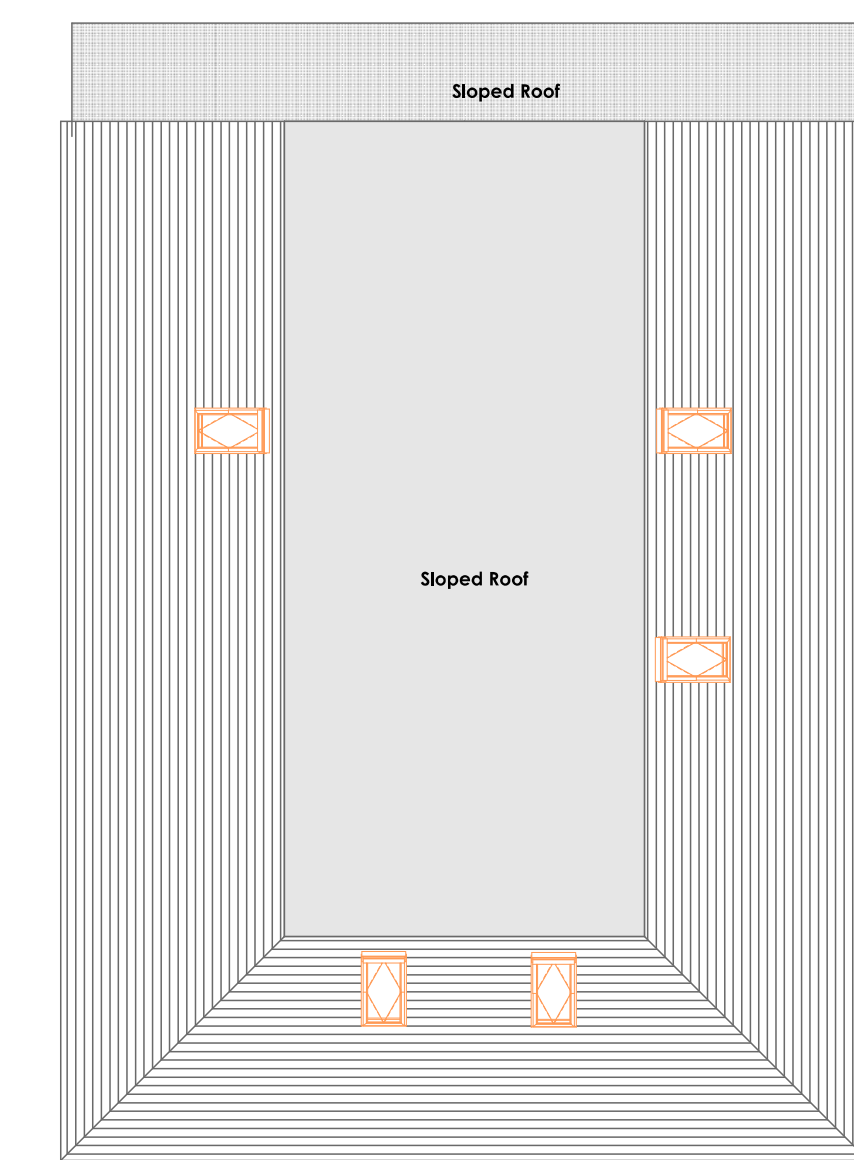

Proposed Roof Plan @ 1:100

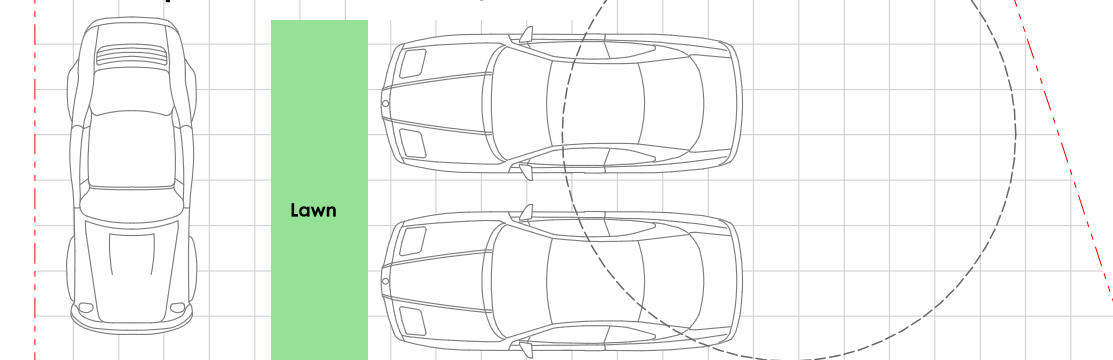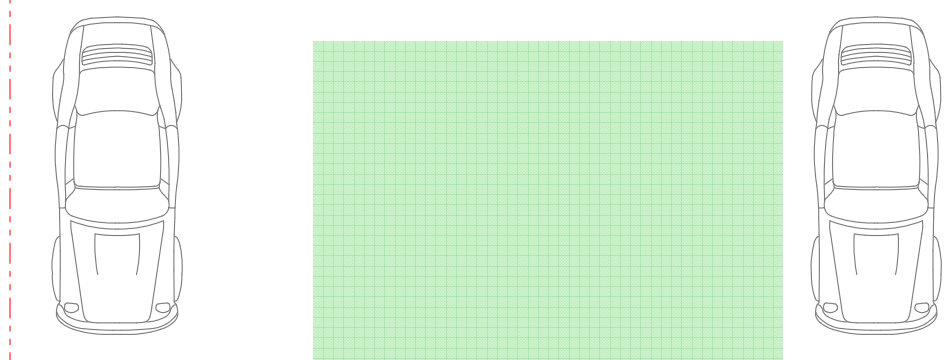

Job Title
Proposed Single Storey Rear Extension with Loft Conversion
 & Merynton Avenue
 Coventry
 CV4 7BN

Dwg Name
 Existing / Proposed Floor Plans

As Shown @ A1
 VDI7148-3
 A.01
 By: DD
 Date: 19/08/2018

Volta design.

Planning Only

This drawing is copyright protected and may not be reproduced in any form or by any means for any purpose without written permission of Volta Design.