




2 BALUSTRADE - ELEVATION
1 : 20

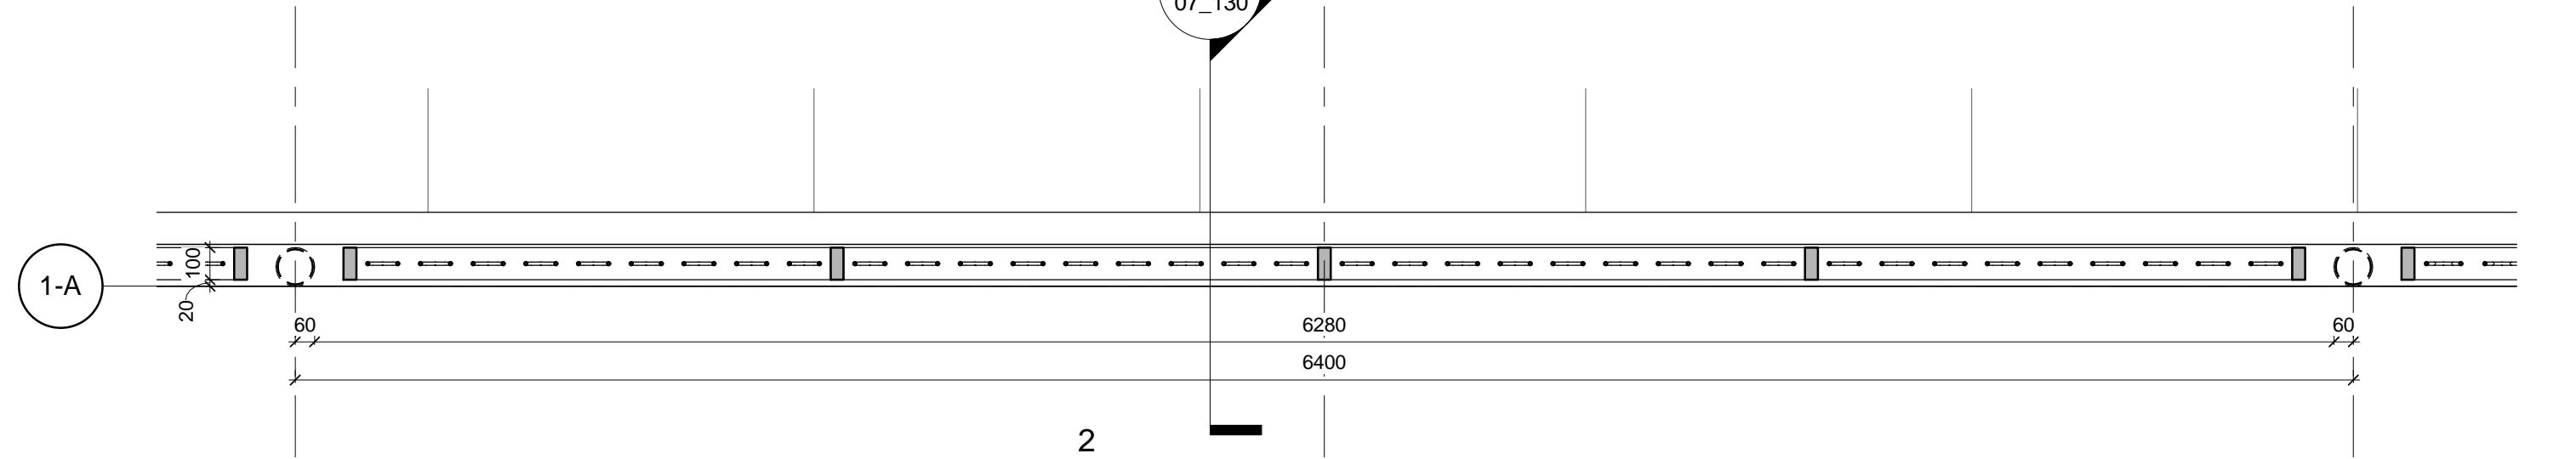


1 BALUSTRADE - PLAN
1 : 20

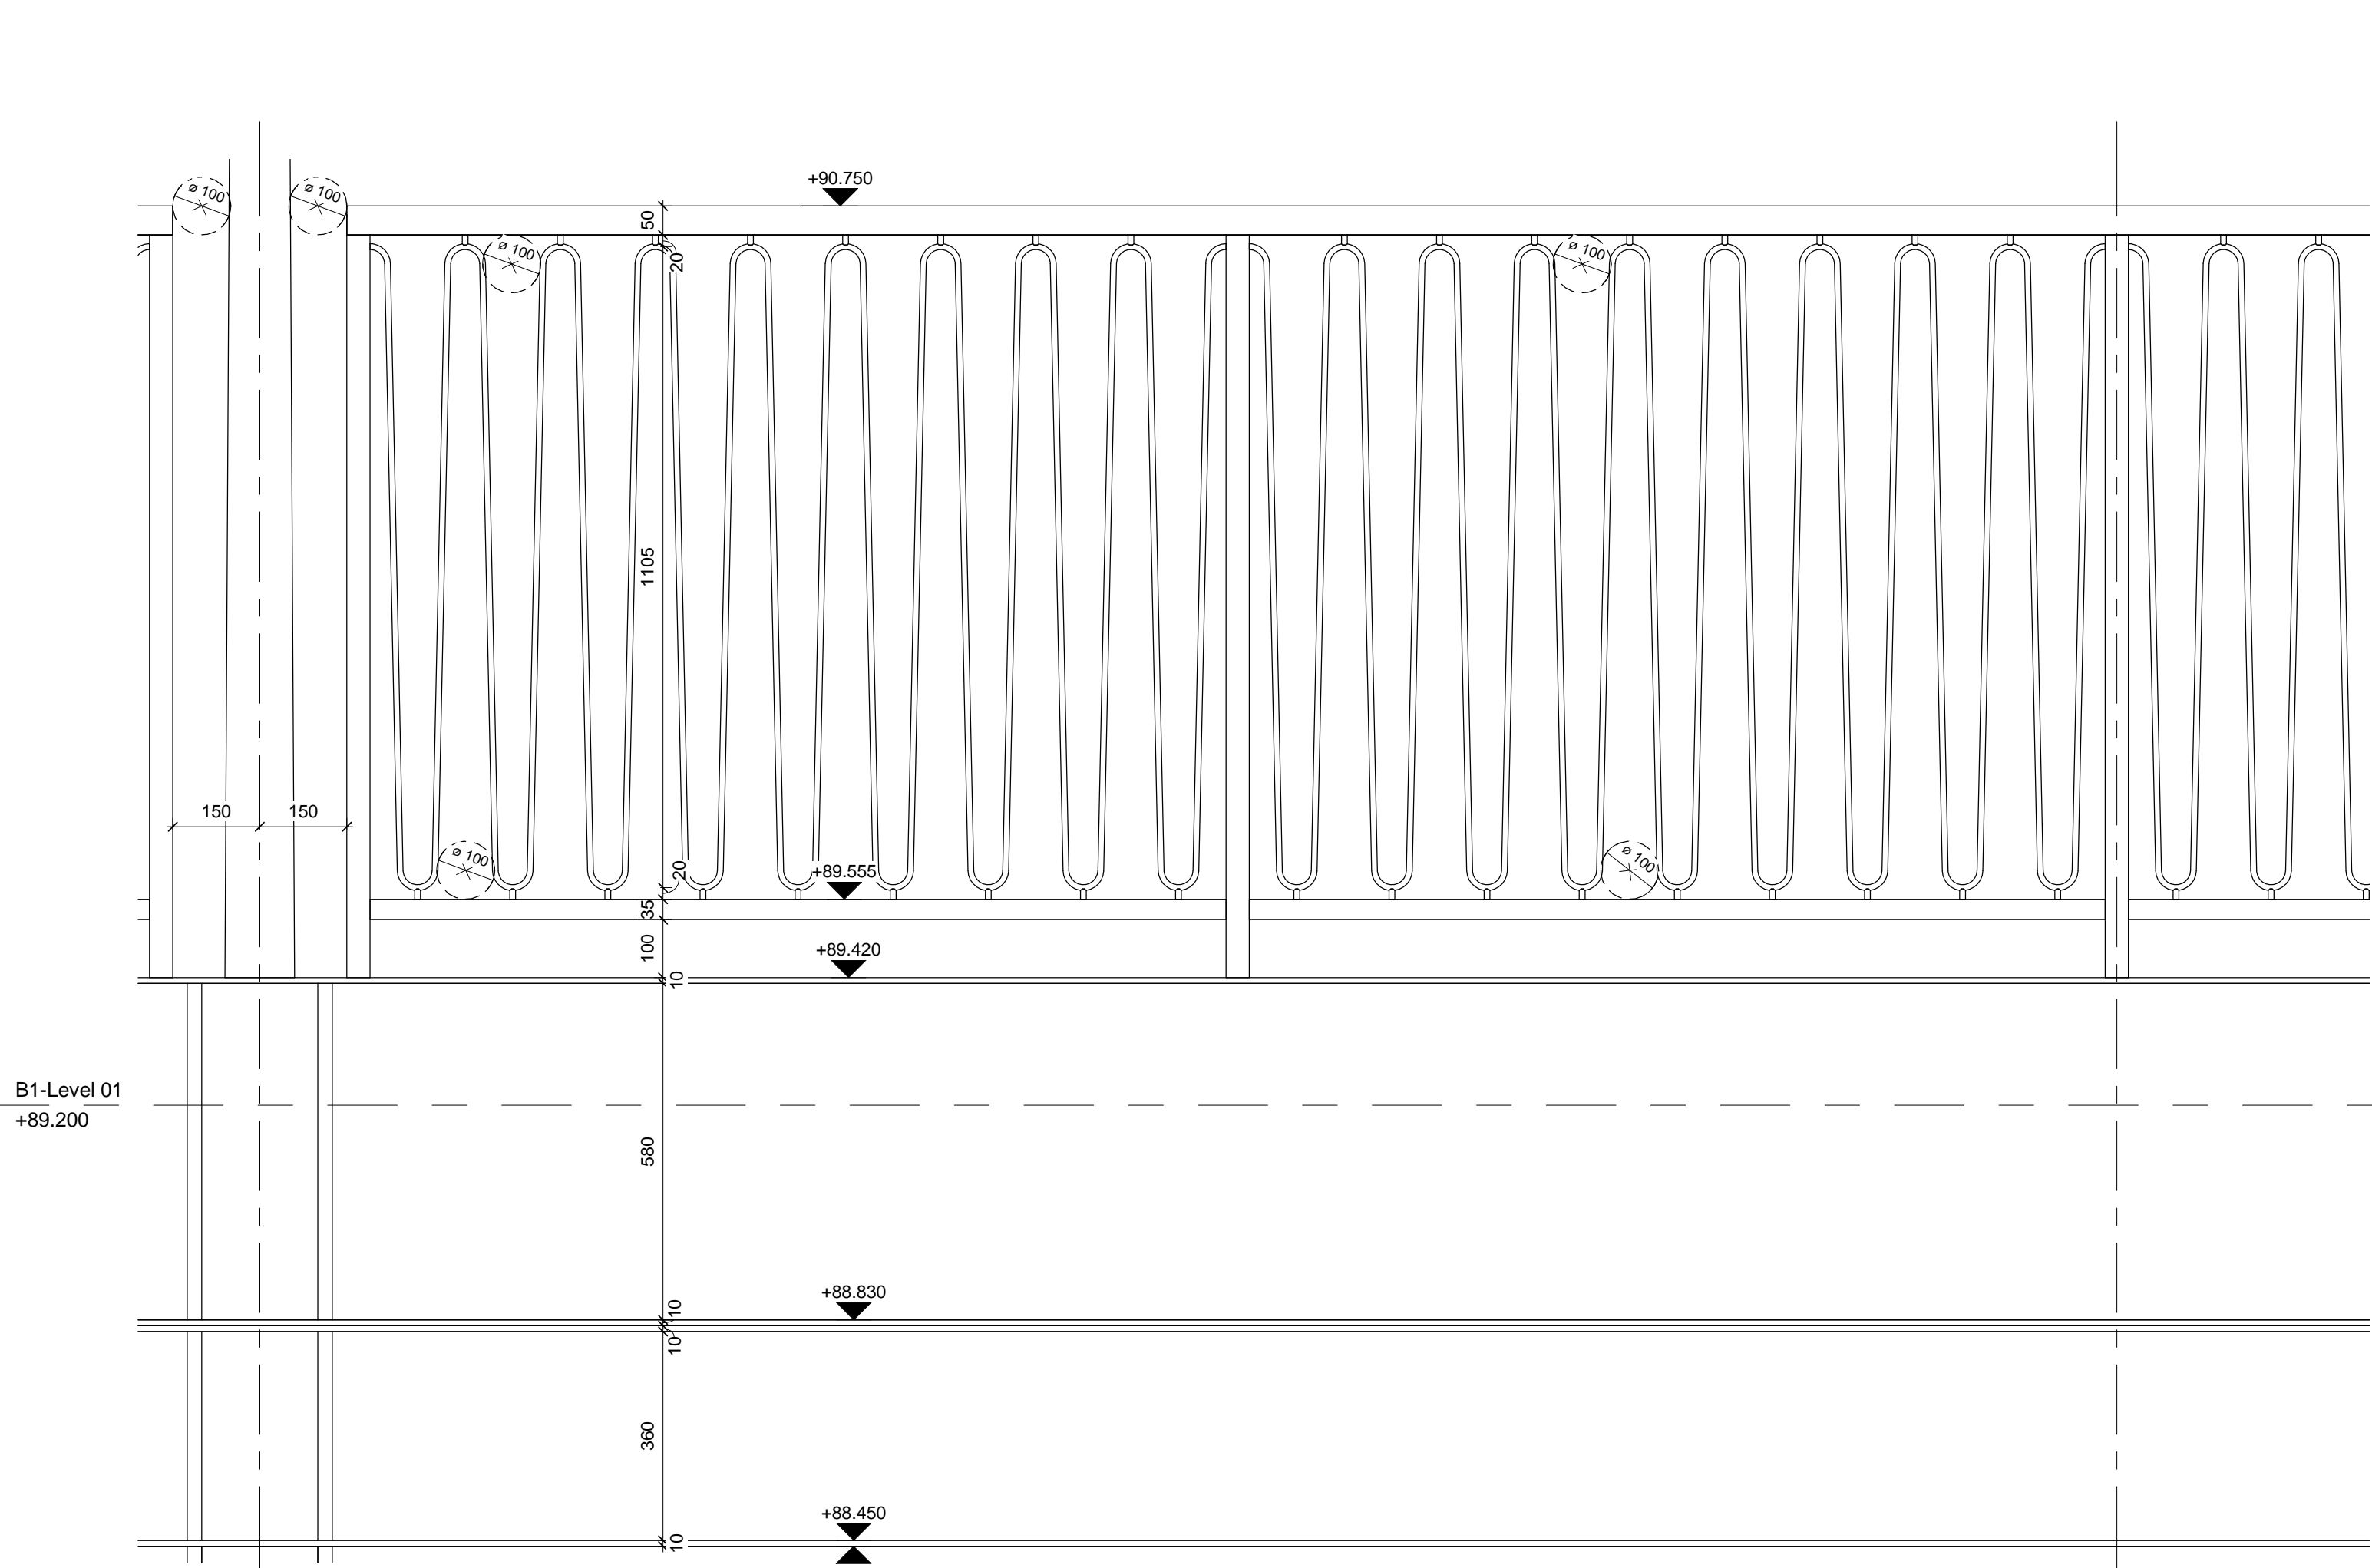

5 BALUSTRADE - DETAIL ELEVATION
1 : 10

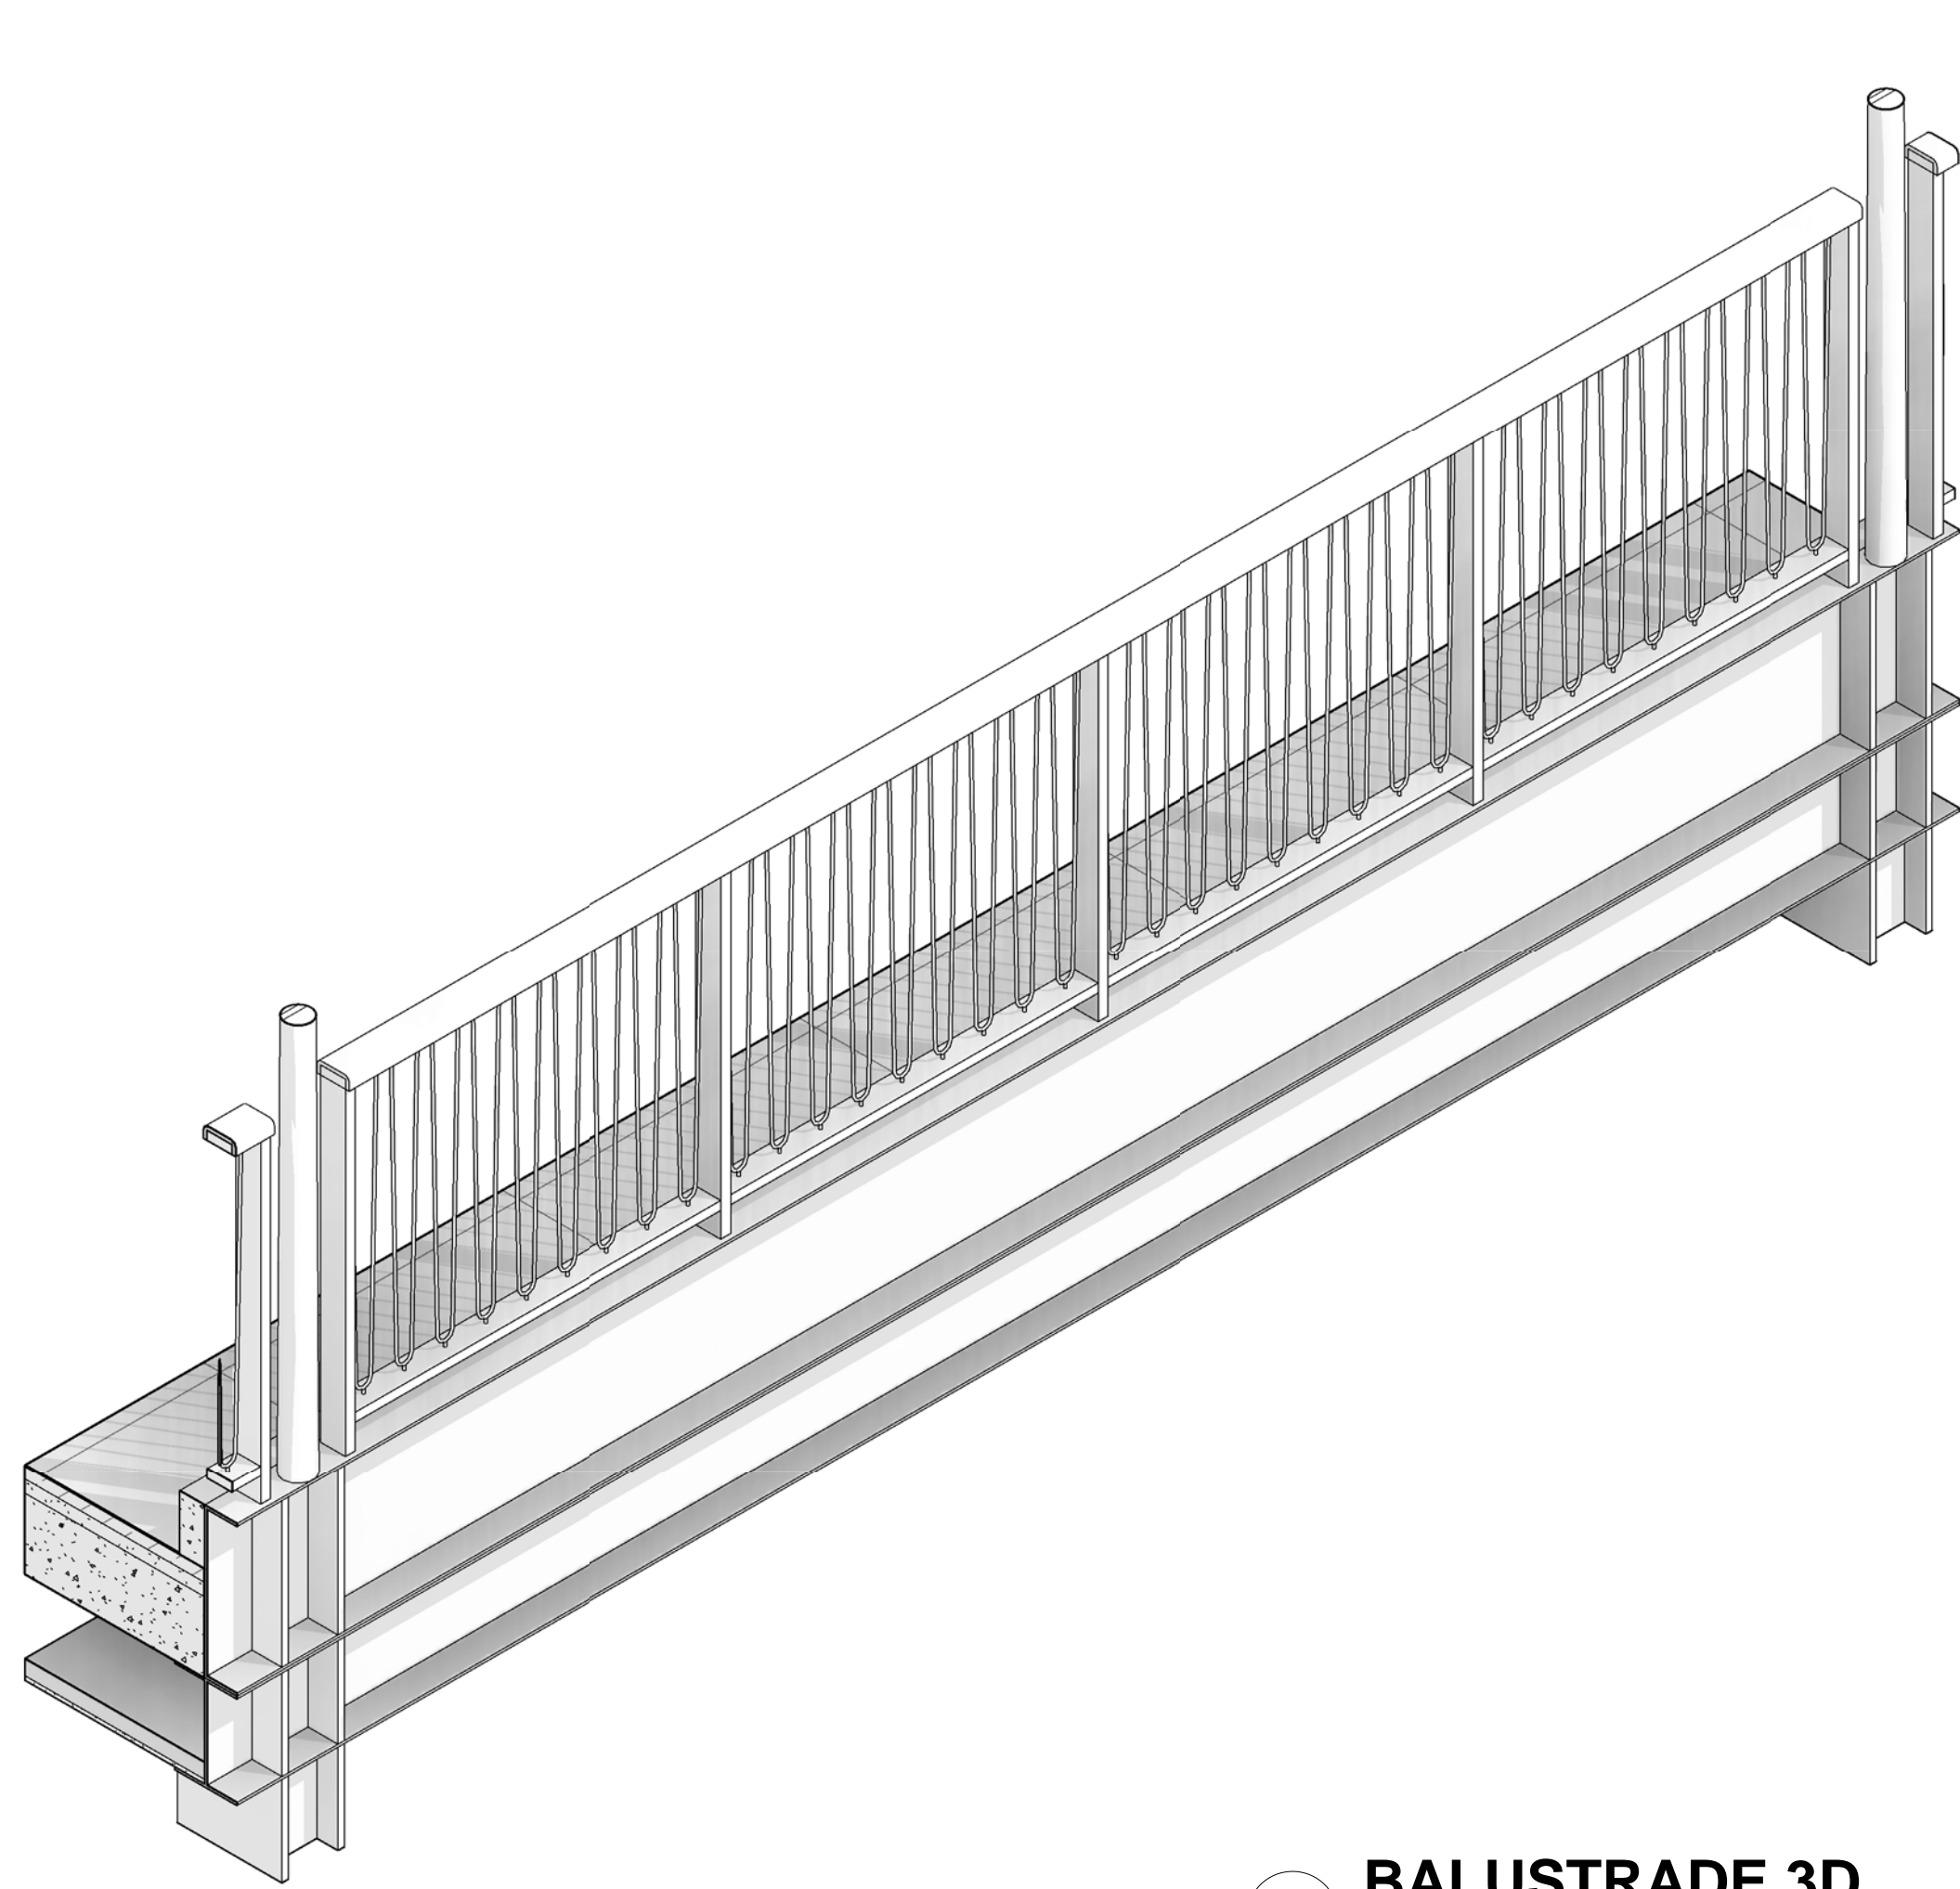

4 BALUSTRADE 3D

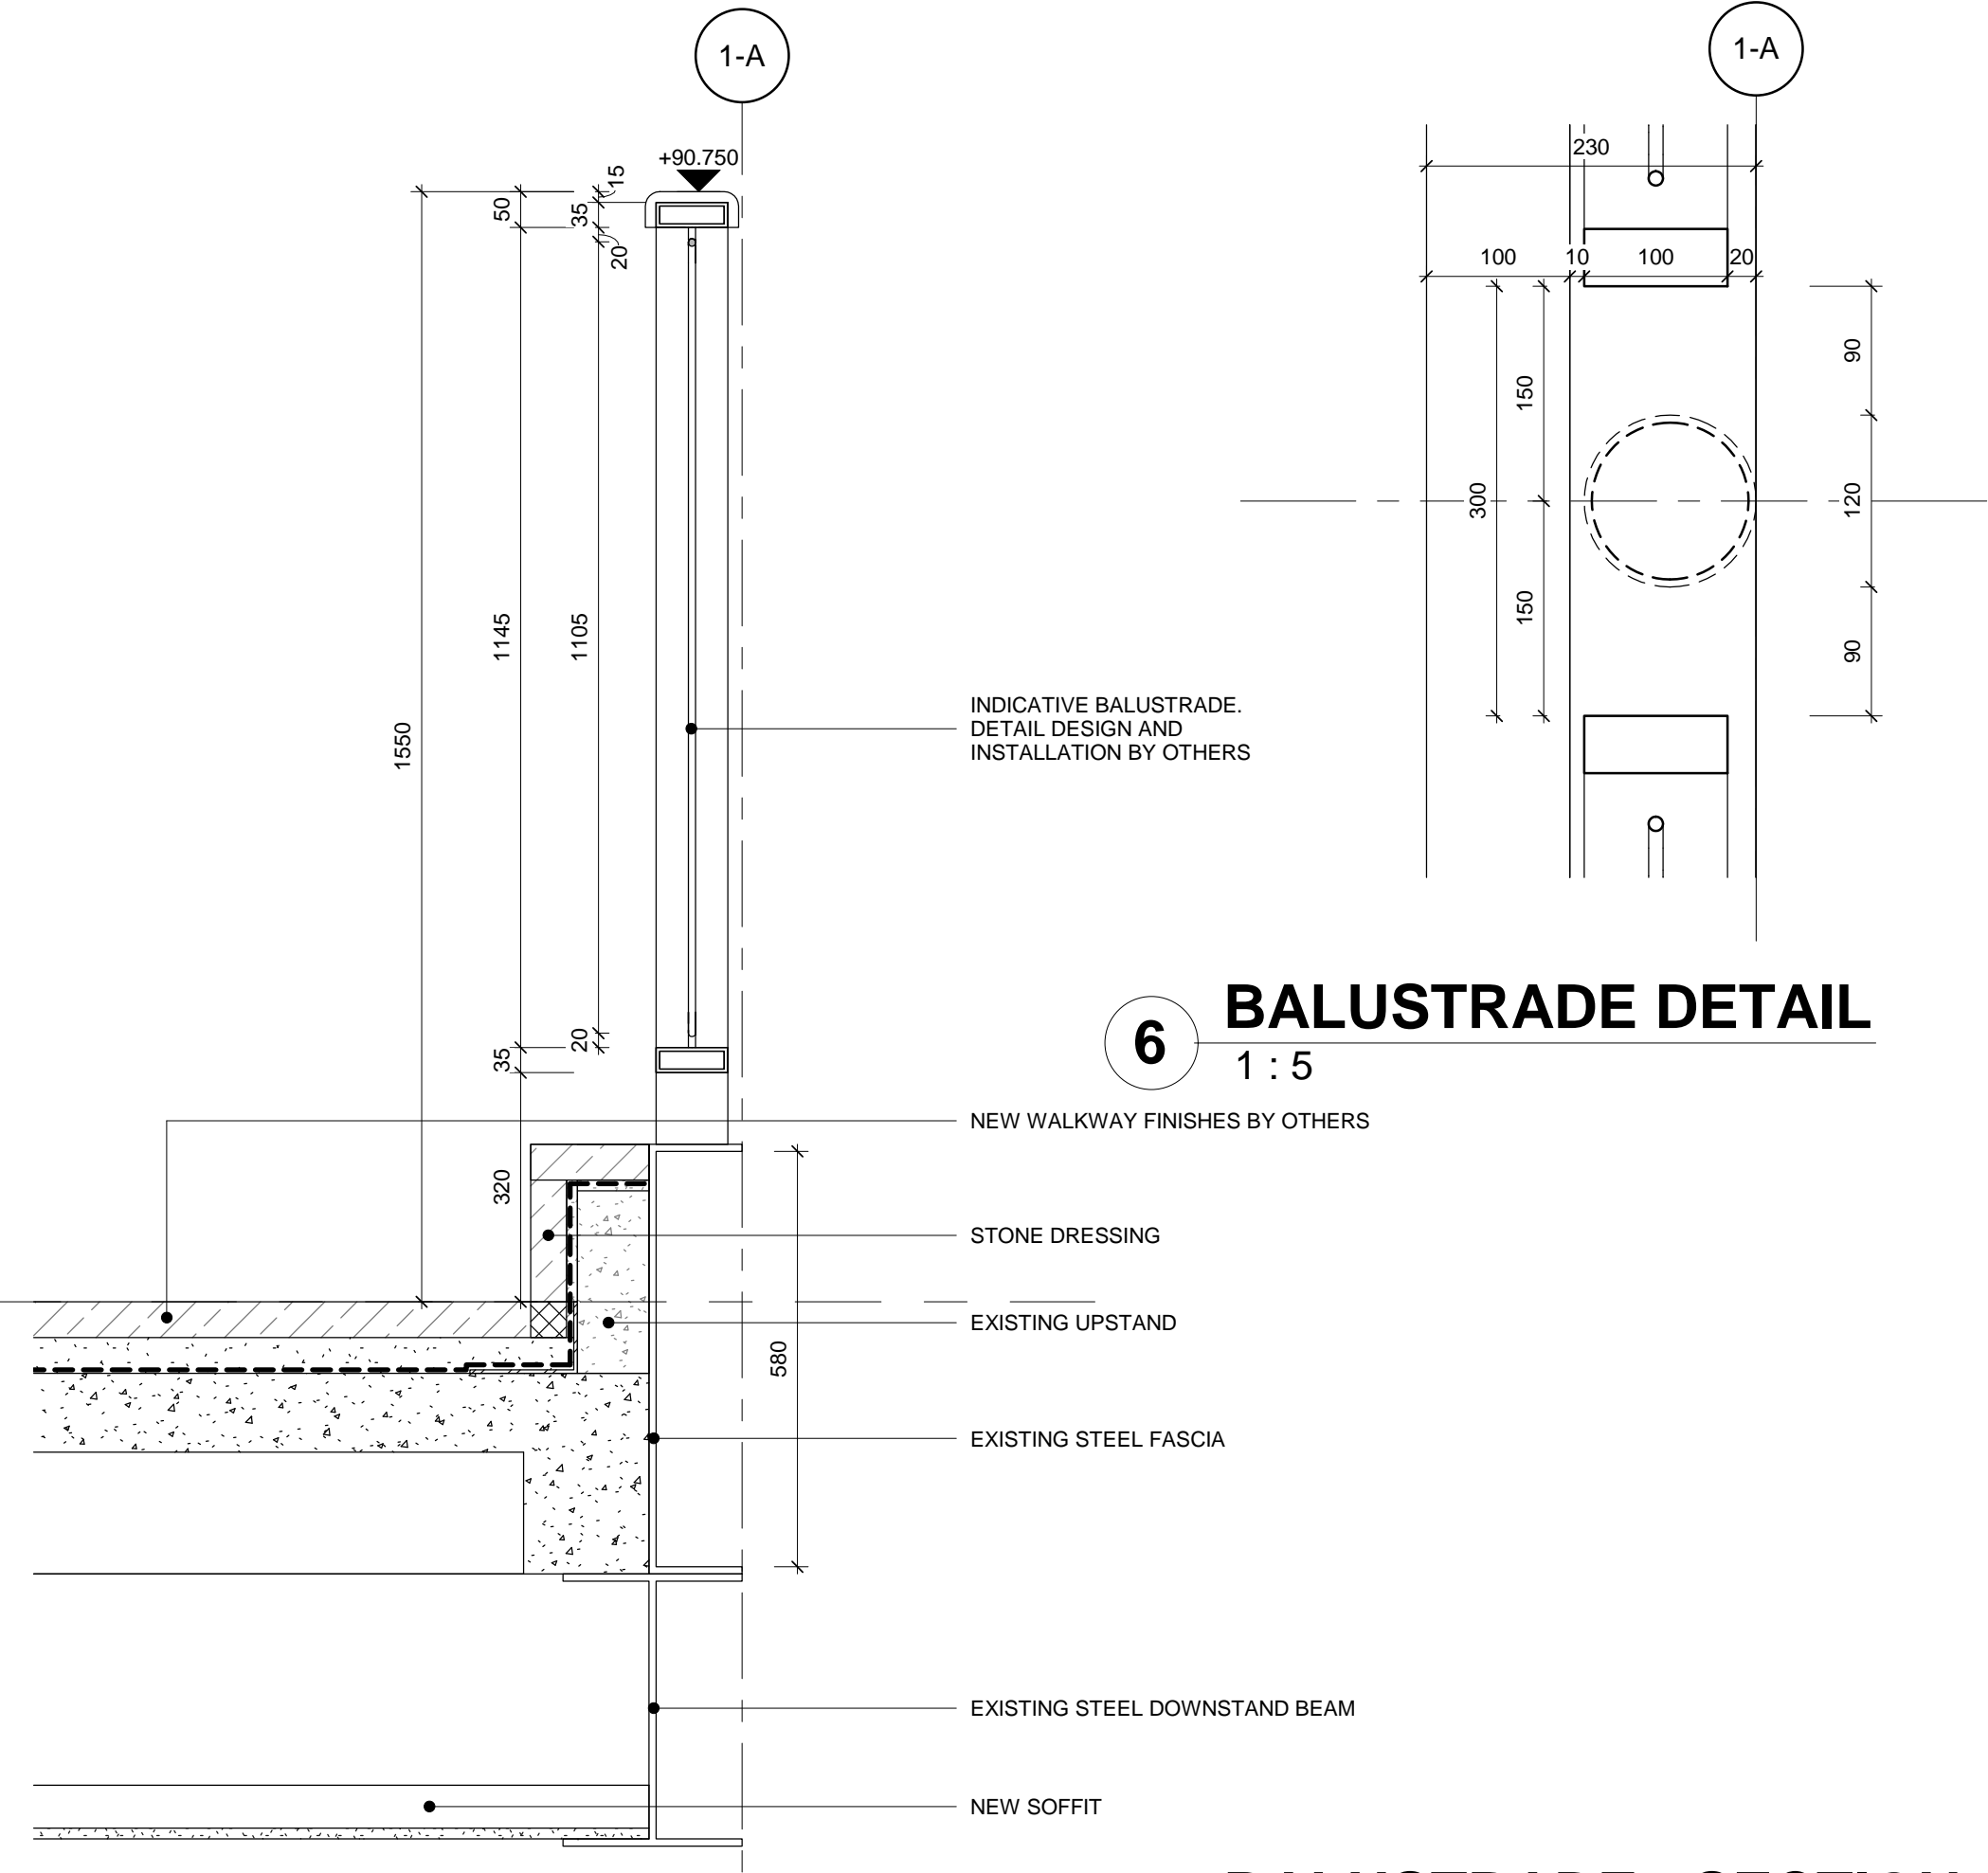

6 BALUSTRADE DETAIL
1 : 5

3 BALUSTRADE - SECTION
1 : 10

N

KEY PLAN

NOTES

5

1

4

3

2

6

RECONFIGURATION WORKS

ILLUSTRATIVE RECONFIGURATION WORKS

THIS DRAWING MUST NOT BE SCALED.


ALL DIMENSIONS ARE TO BE VERIFIED AND CHECKED ON SITE. ANY DISCREPANCIES THAT ARE, OR BECOME APPARENT SHOULD BE REPORTED TO CHAPMAN TAYLOR.

REVIT MODEL BASED ON CLIENT COMMISSIONED LANE & FRANKHAM SURVEYS.

AREAS INDICATED ARE APPROXIMATE GROSS INTERNAL AREA. THEY RELATE TO THE LIKELY AREAS OF THE BUILDING AT THE CURRENT STAGE OF DESIGN. ANY DECISIONS TO BE MADE ON THE BASIS OF THESE PREDICTIONS, WHETHER AS TO PROJECT VIABILITY, PRE-LETTING, LEASE AGREEMENTS, OR THE LIKE, SHOULD INCLUDE DUE ALLOWANCE FOR THE INCREASES AND DECREASES INHERENT IN THE DESIGN DEVELOPMENT AND BUILDING PROCESS.


© COPYRIGHT CHAPMAN TAYLOR 2018

00	2018.08.23	JR	S730BC Planning Submission	JST
REV	DATE	BY	DESCRIPTION	CHK'D
CLIENT				
Coventry Investment S.a.r.l. c/o JP Morgan				
DEVELOPMENT MANAGER				
Shearer Property Group				
PROJECT				
UPPER PRECINCT Coventry City Centre South				
ARCHITECT				
<div><div></div><div><div>CHAPMAN TAYLOR</div><div>GLOBAL ARCHITECTS & MASTERPLANNERS</div></div></div> <div><div>LONDON STUDIO</div><div>10 Eastbourne Terrace</div><div>London W2 6LG</div><div>United Kingdom</div><div>T +44 (0)20 7371 3000</div><div>E london@chapmantaylor.com</div><div>www.chapmantaylor.com</div></div>				
STRUCTURAL ENGINEER				
<div><div>CUNDALL</div><div>Cundall</div></div>				
SERVICES ENGINEER				
<div><div>HOARE LEA</div><div>Hoare Lea</div></div>				
DRAWING TITLE				
ILLUSTRATIVE BALUSTRADE PROPOSAL PLANNING APPLICATION				
Scale 1 : 100				
As indicated @ A1				
INTERNAL JOB NO				
A901/UPC				
ISSUE DATE				
JUL 2018				
DRAWN BY				
JR				
CHECKED BY				
JST				
PROJECT NUMBER				
A901/UPC				
ORIGINATOR				
CTA				
BUILDING				
XX				
LEVEL				
XX				
TYPE				
DR				
ROLE				
A				
NUMBER				
07130				
REVISION				
00				

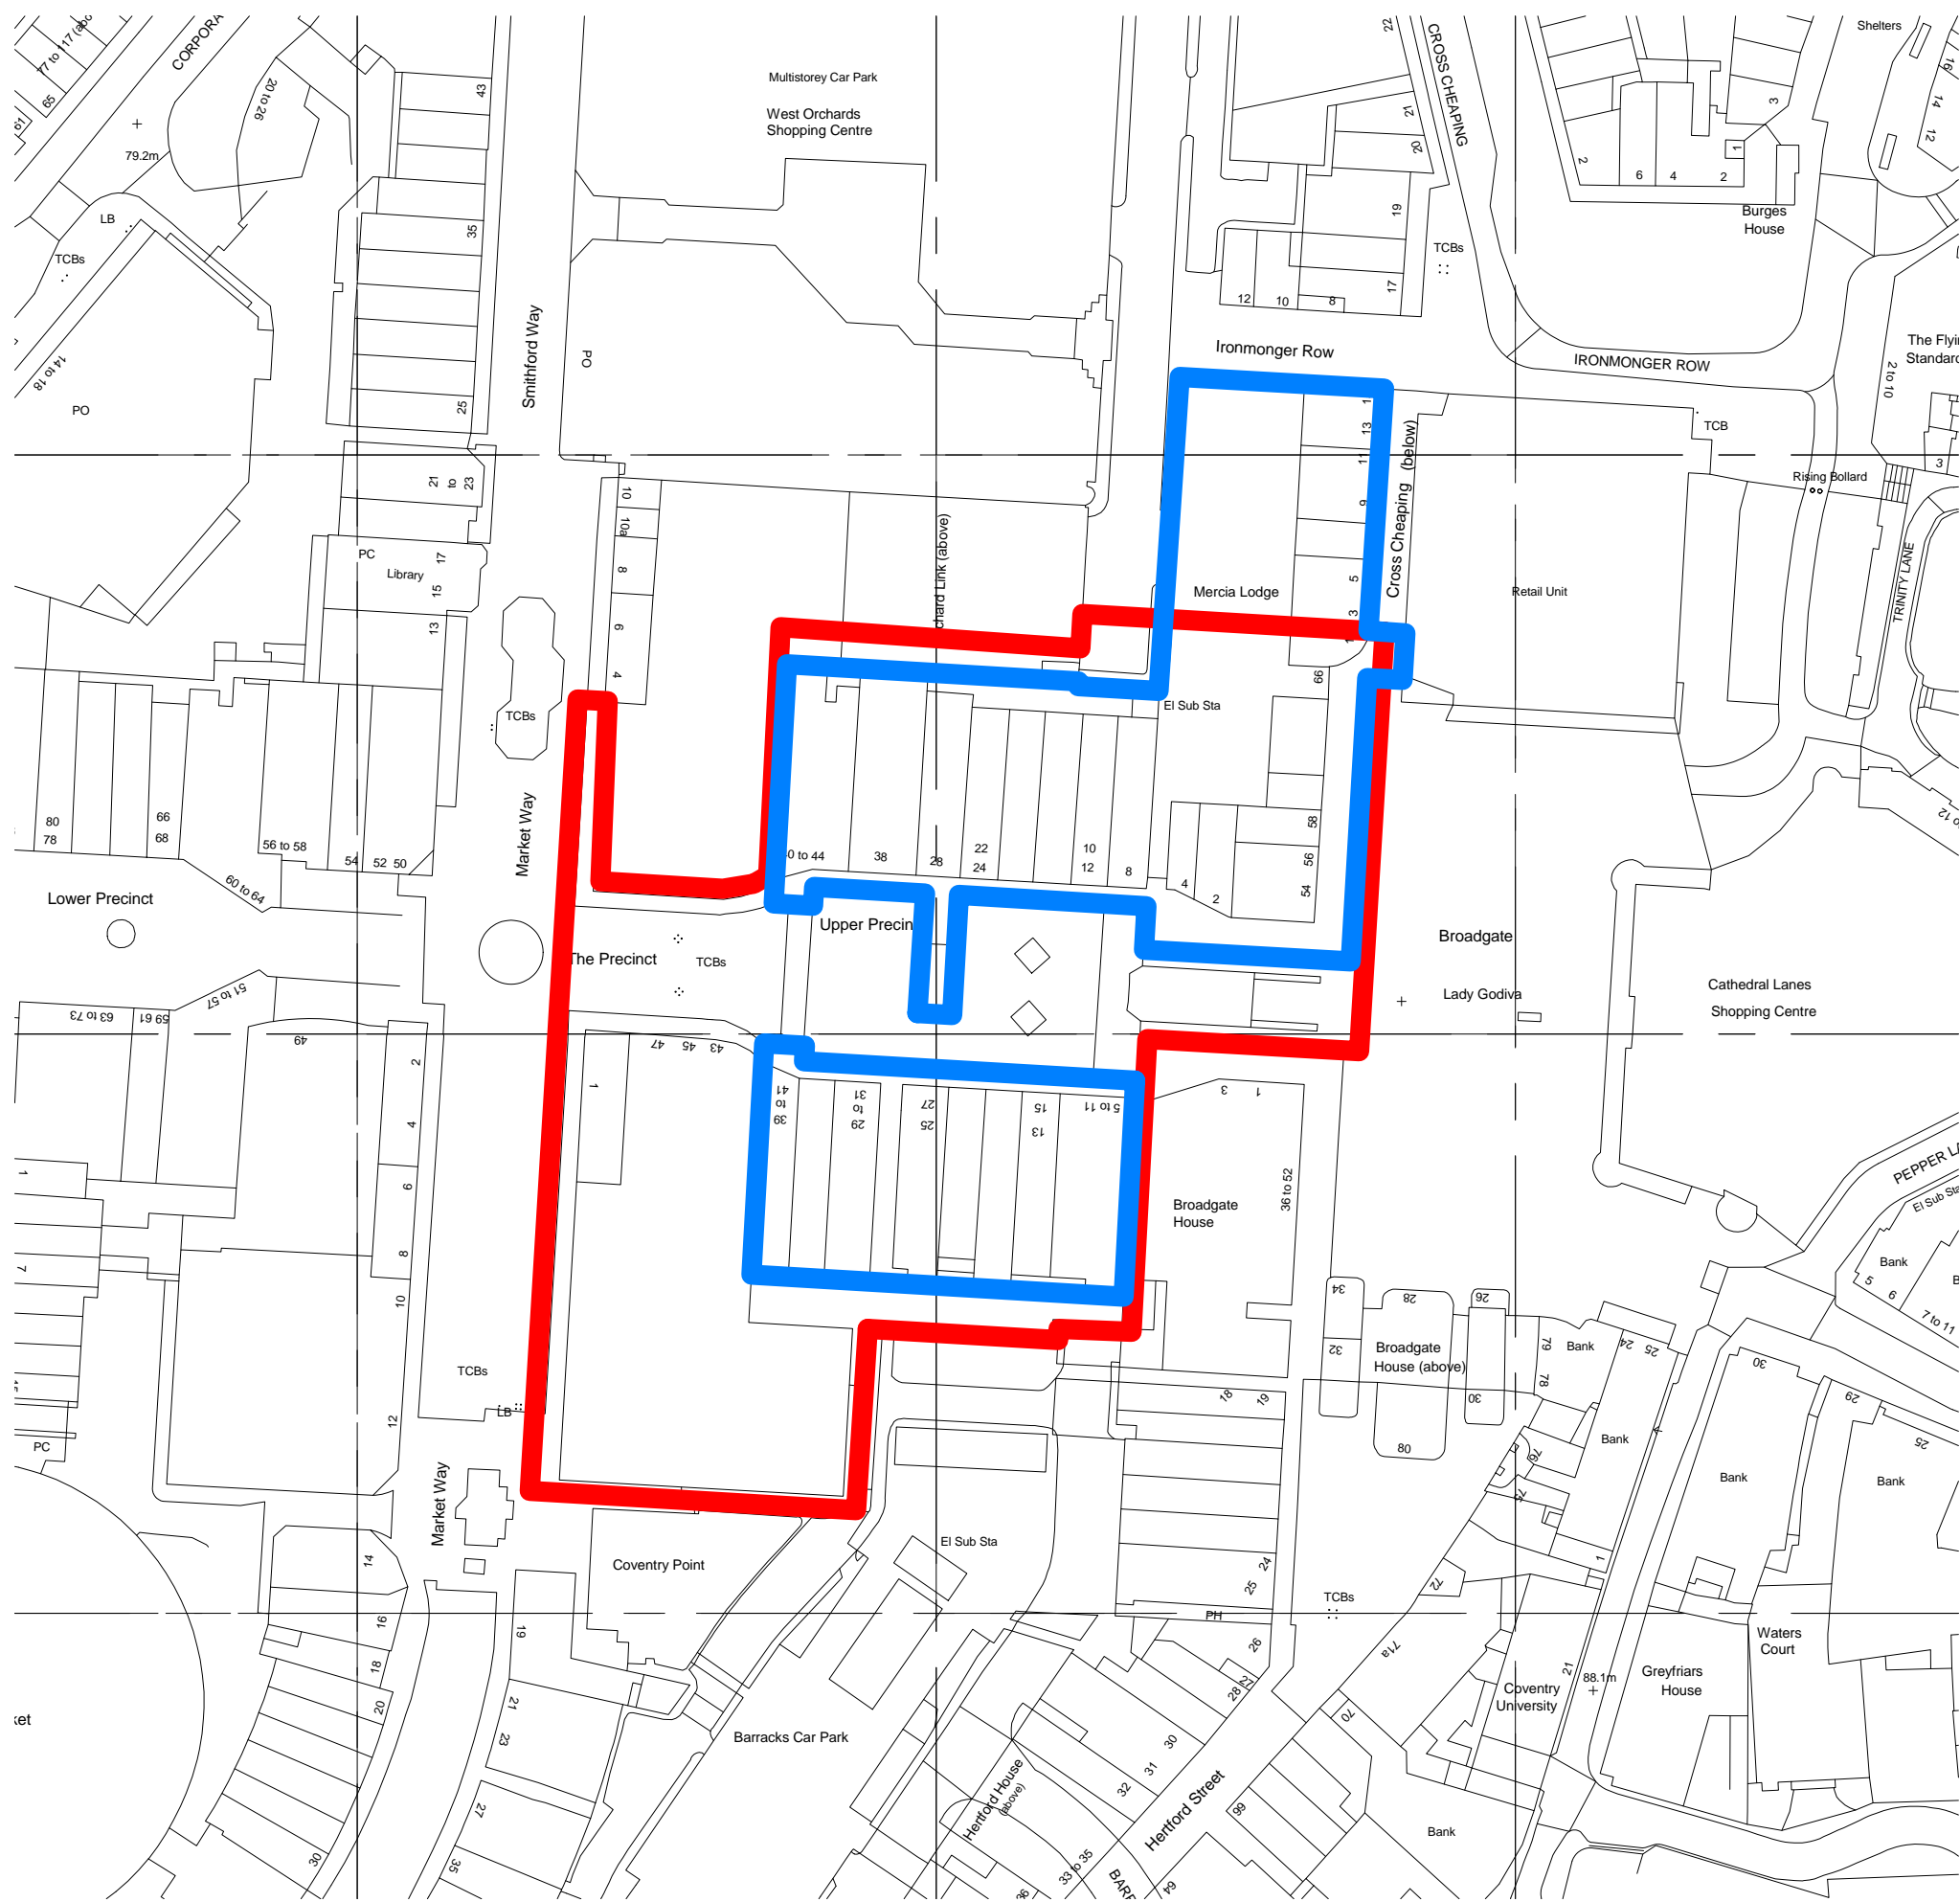


1 SITE LOCATION PLAN
1 : 1250

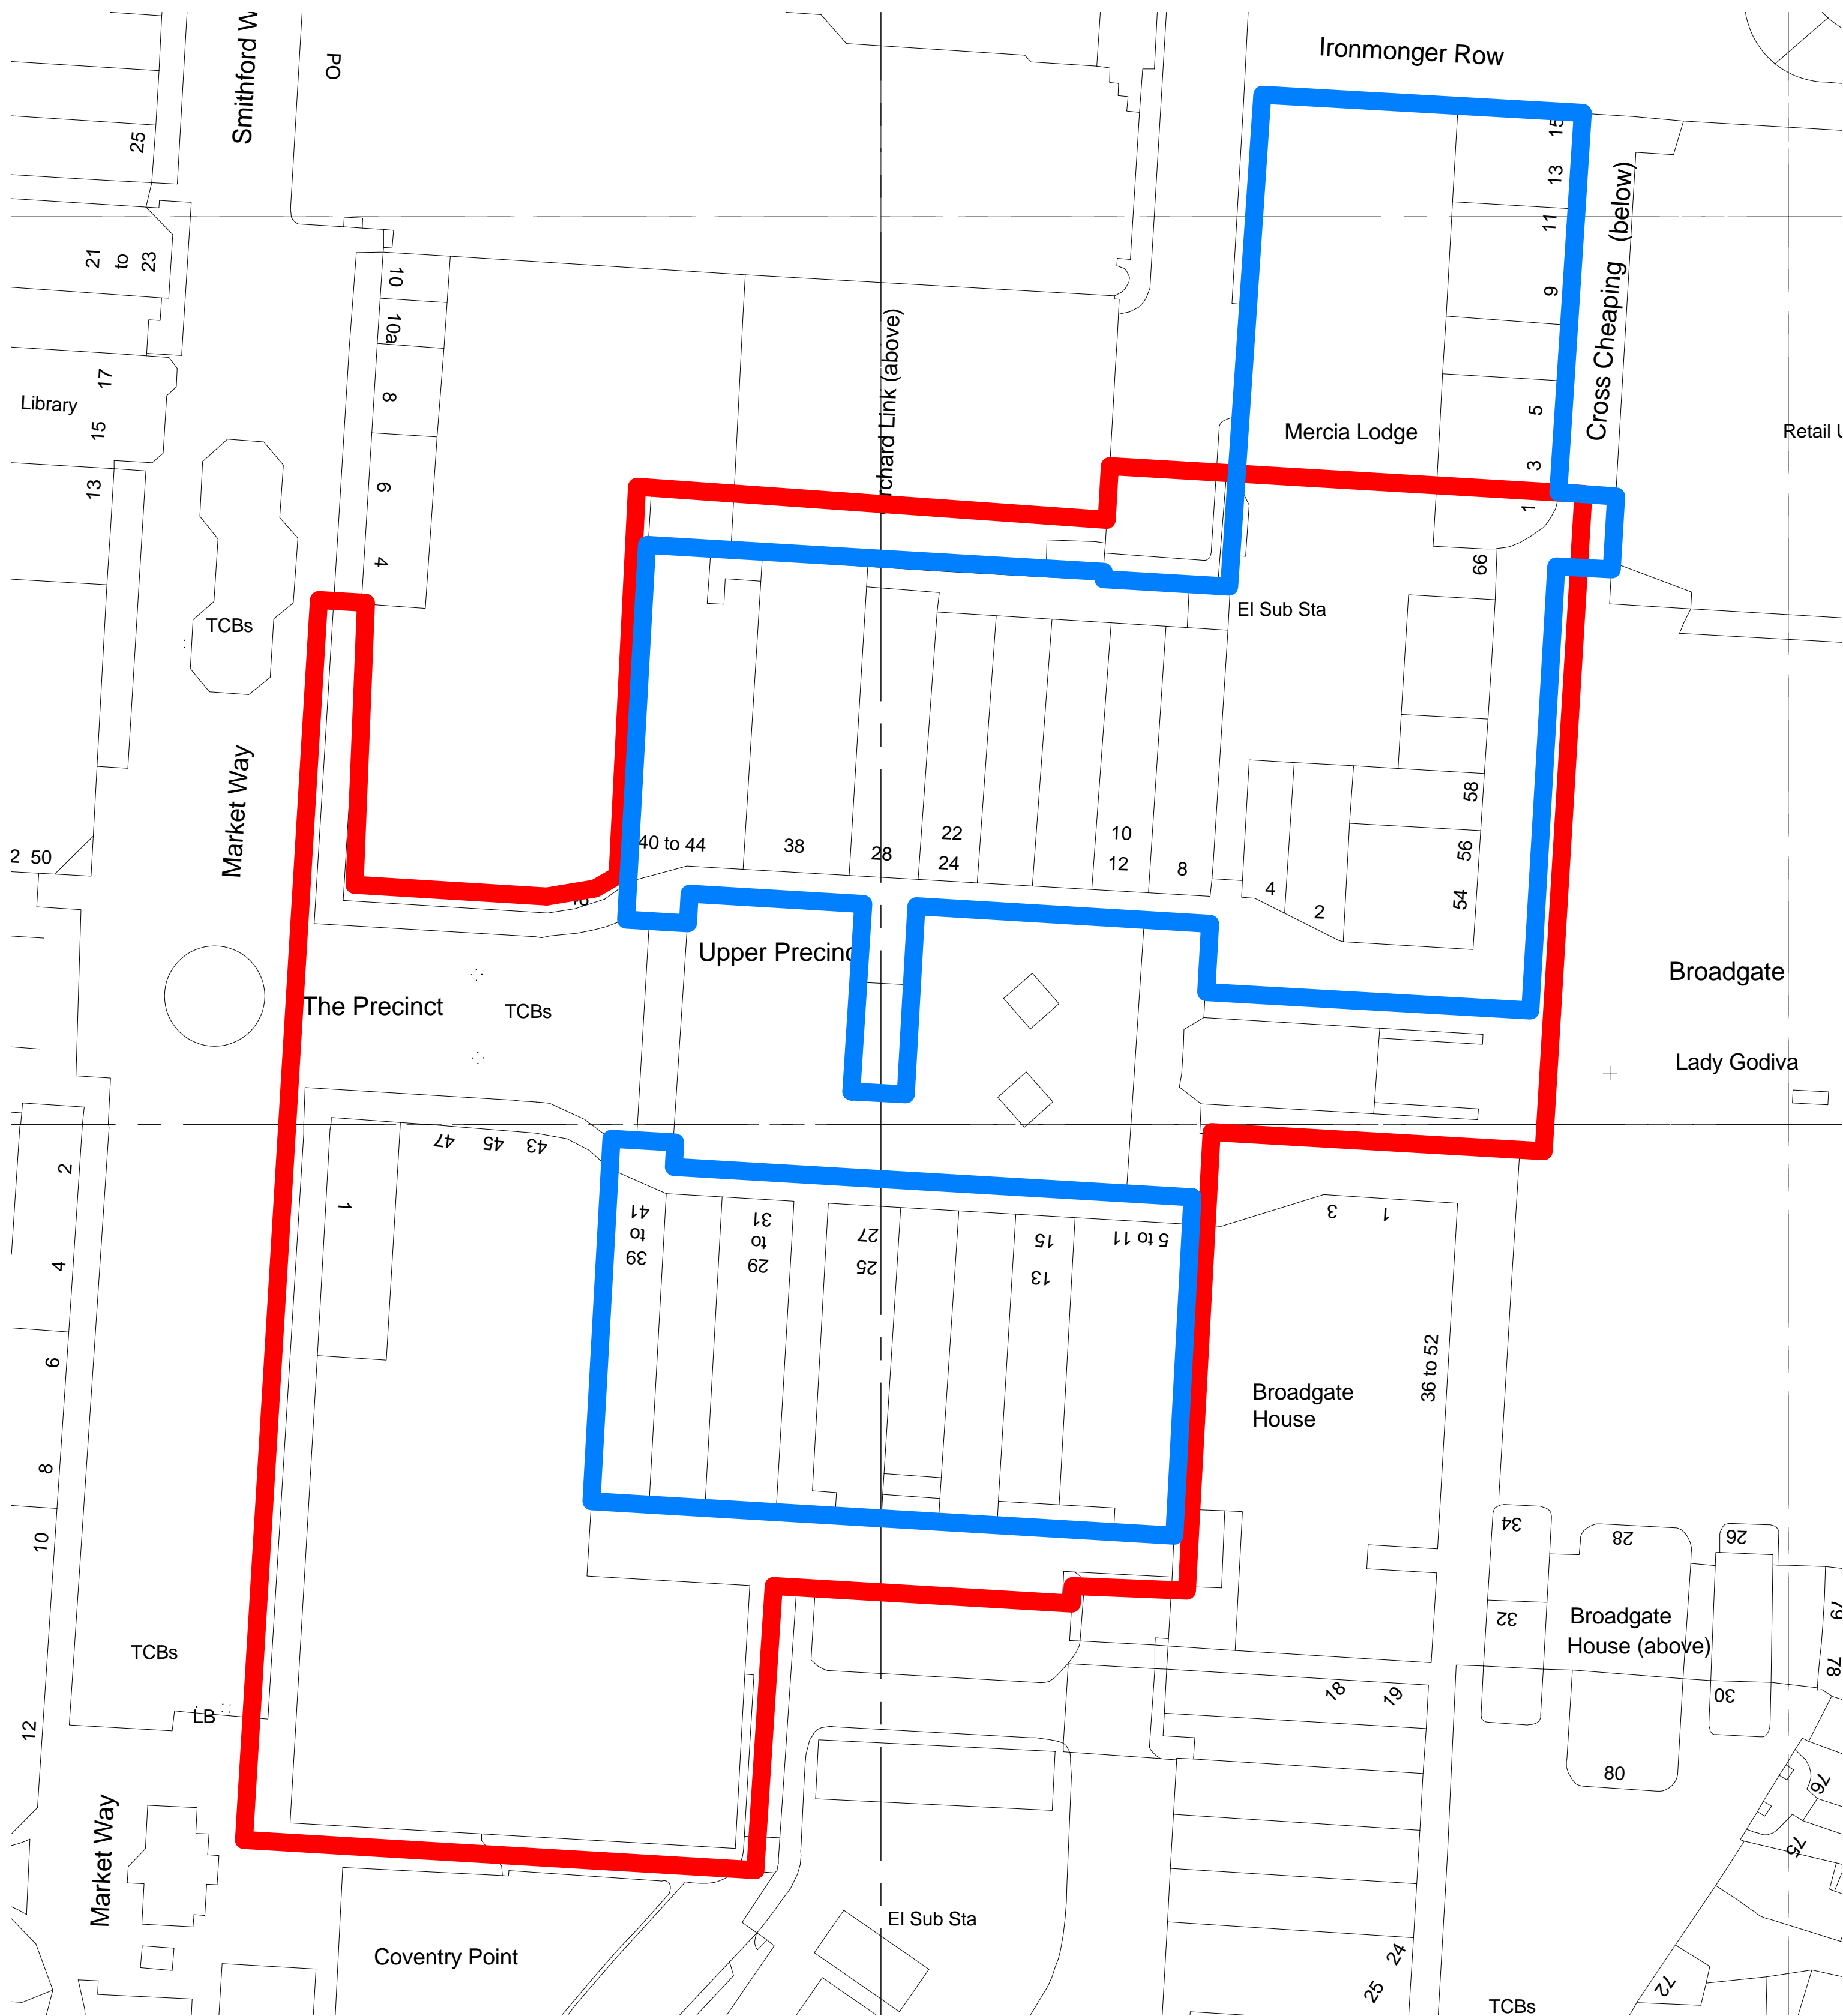


KEYS:
RED LINE APPLICATION
CLIENT OWNERSHIP BOUNDARY

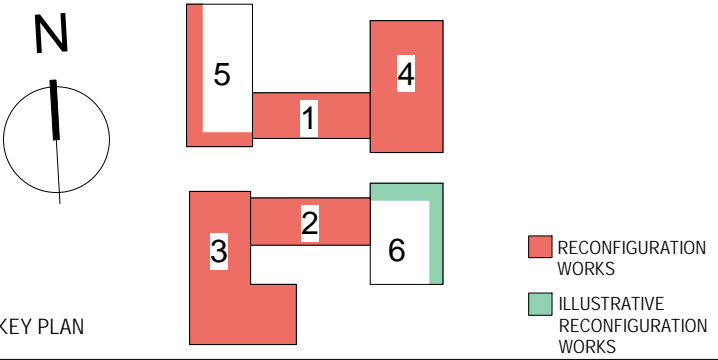


2 BLOCK PLAN
1 : 500

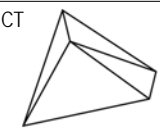

NOTES
THIS DRAWING MUST NOT BE SCALED.
ALL DIMENSIONS ARE TO BE VERIFIED AND CHECKED ON SITE. ANY DISCREPANCIES THAT ARE, OR BECOME APPARENT SHOULD BE REPORTED TO CHAPMAN TAYLOR.
REVIT MODEL BASED ON CLIENT COMMISSIONED LANE & FRANKHAM SURVEYS.
AREAS INDICATED ARE APPROXIMATE GROSS INTERNAL AREA. THEY RELATE TO THE LIKELY AREAS OF THE BUILDING AT THE CURRENT STAGE OF DESIGN. ANY DECISIONS TO BE MADE ON THE BASIS OF THESE PREDICTIONS, WHETHER AS TO PROJECT VIABILITY, PRE-LETTING, LEASE AGREEMENTS, OR THE LIKE, SHOULD INCLUDE DUE ALLOWANCE FOR THE INCREASES AND DECREASES INHERENT IN THE DESIGN DEVELOPMENT AND BUILDING PROCESS.
© COPYRIGHT CHAPMAN TAYLOR 2018
OS MAP Base
CROWN COPYRIGHT AND DATABASE RIGHTS 2017 ORDNANCE SURVEY
010000167

00	2017.10.31	JR	Planning application	JST
REV	DATE	BY	DESCRIPTION	CHK'D
CLIENT				
Coventry Investment S.a.r.l. c/o JP Morgan				
DEVELOPMENT MANAGER				
Shearer Property Group				
PROJECT				
UPPER PRECINCT Coventry City Centre South				
ARCHITECT				
 CHAPMAN TAYLOR GLOBAL ARCHITECTS & MASTERPLANNERS LONDON STUDIO 10 Eastbourne Terrace London W2 6LG United Kingdom T +44 (0)20 7371 3000 E london@chapmantaylor.com www.chapmantaylor.com				
STRUCTURAL ENGINEER				
 Cundall				
SERVICES ENGINEER				
 Hoare Lea				
DRAWING TITLE				
LOCATION AND SITE PLAN PLANNING APPLICATION				
Scale 1 : 500 As indicated @ A1				
INTERNAL JOB NO: 5 ISSUE DATE: 25 DRAWN BY: JST CHECKED BY: JST				
PROJECT NUMBER: A901/UPC ORIGINATOR: CTA BUILDING: XX TYPE: XX ROLES: DR NUMBER: 07001 REVISION: 00				

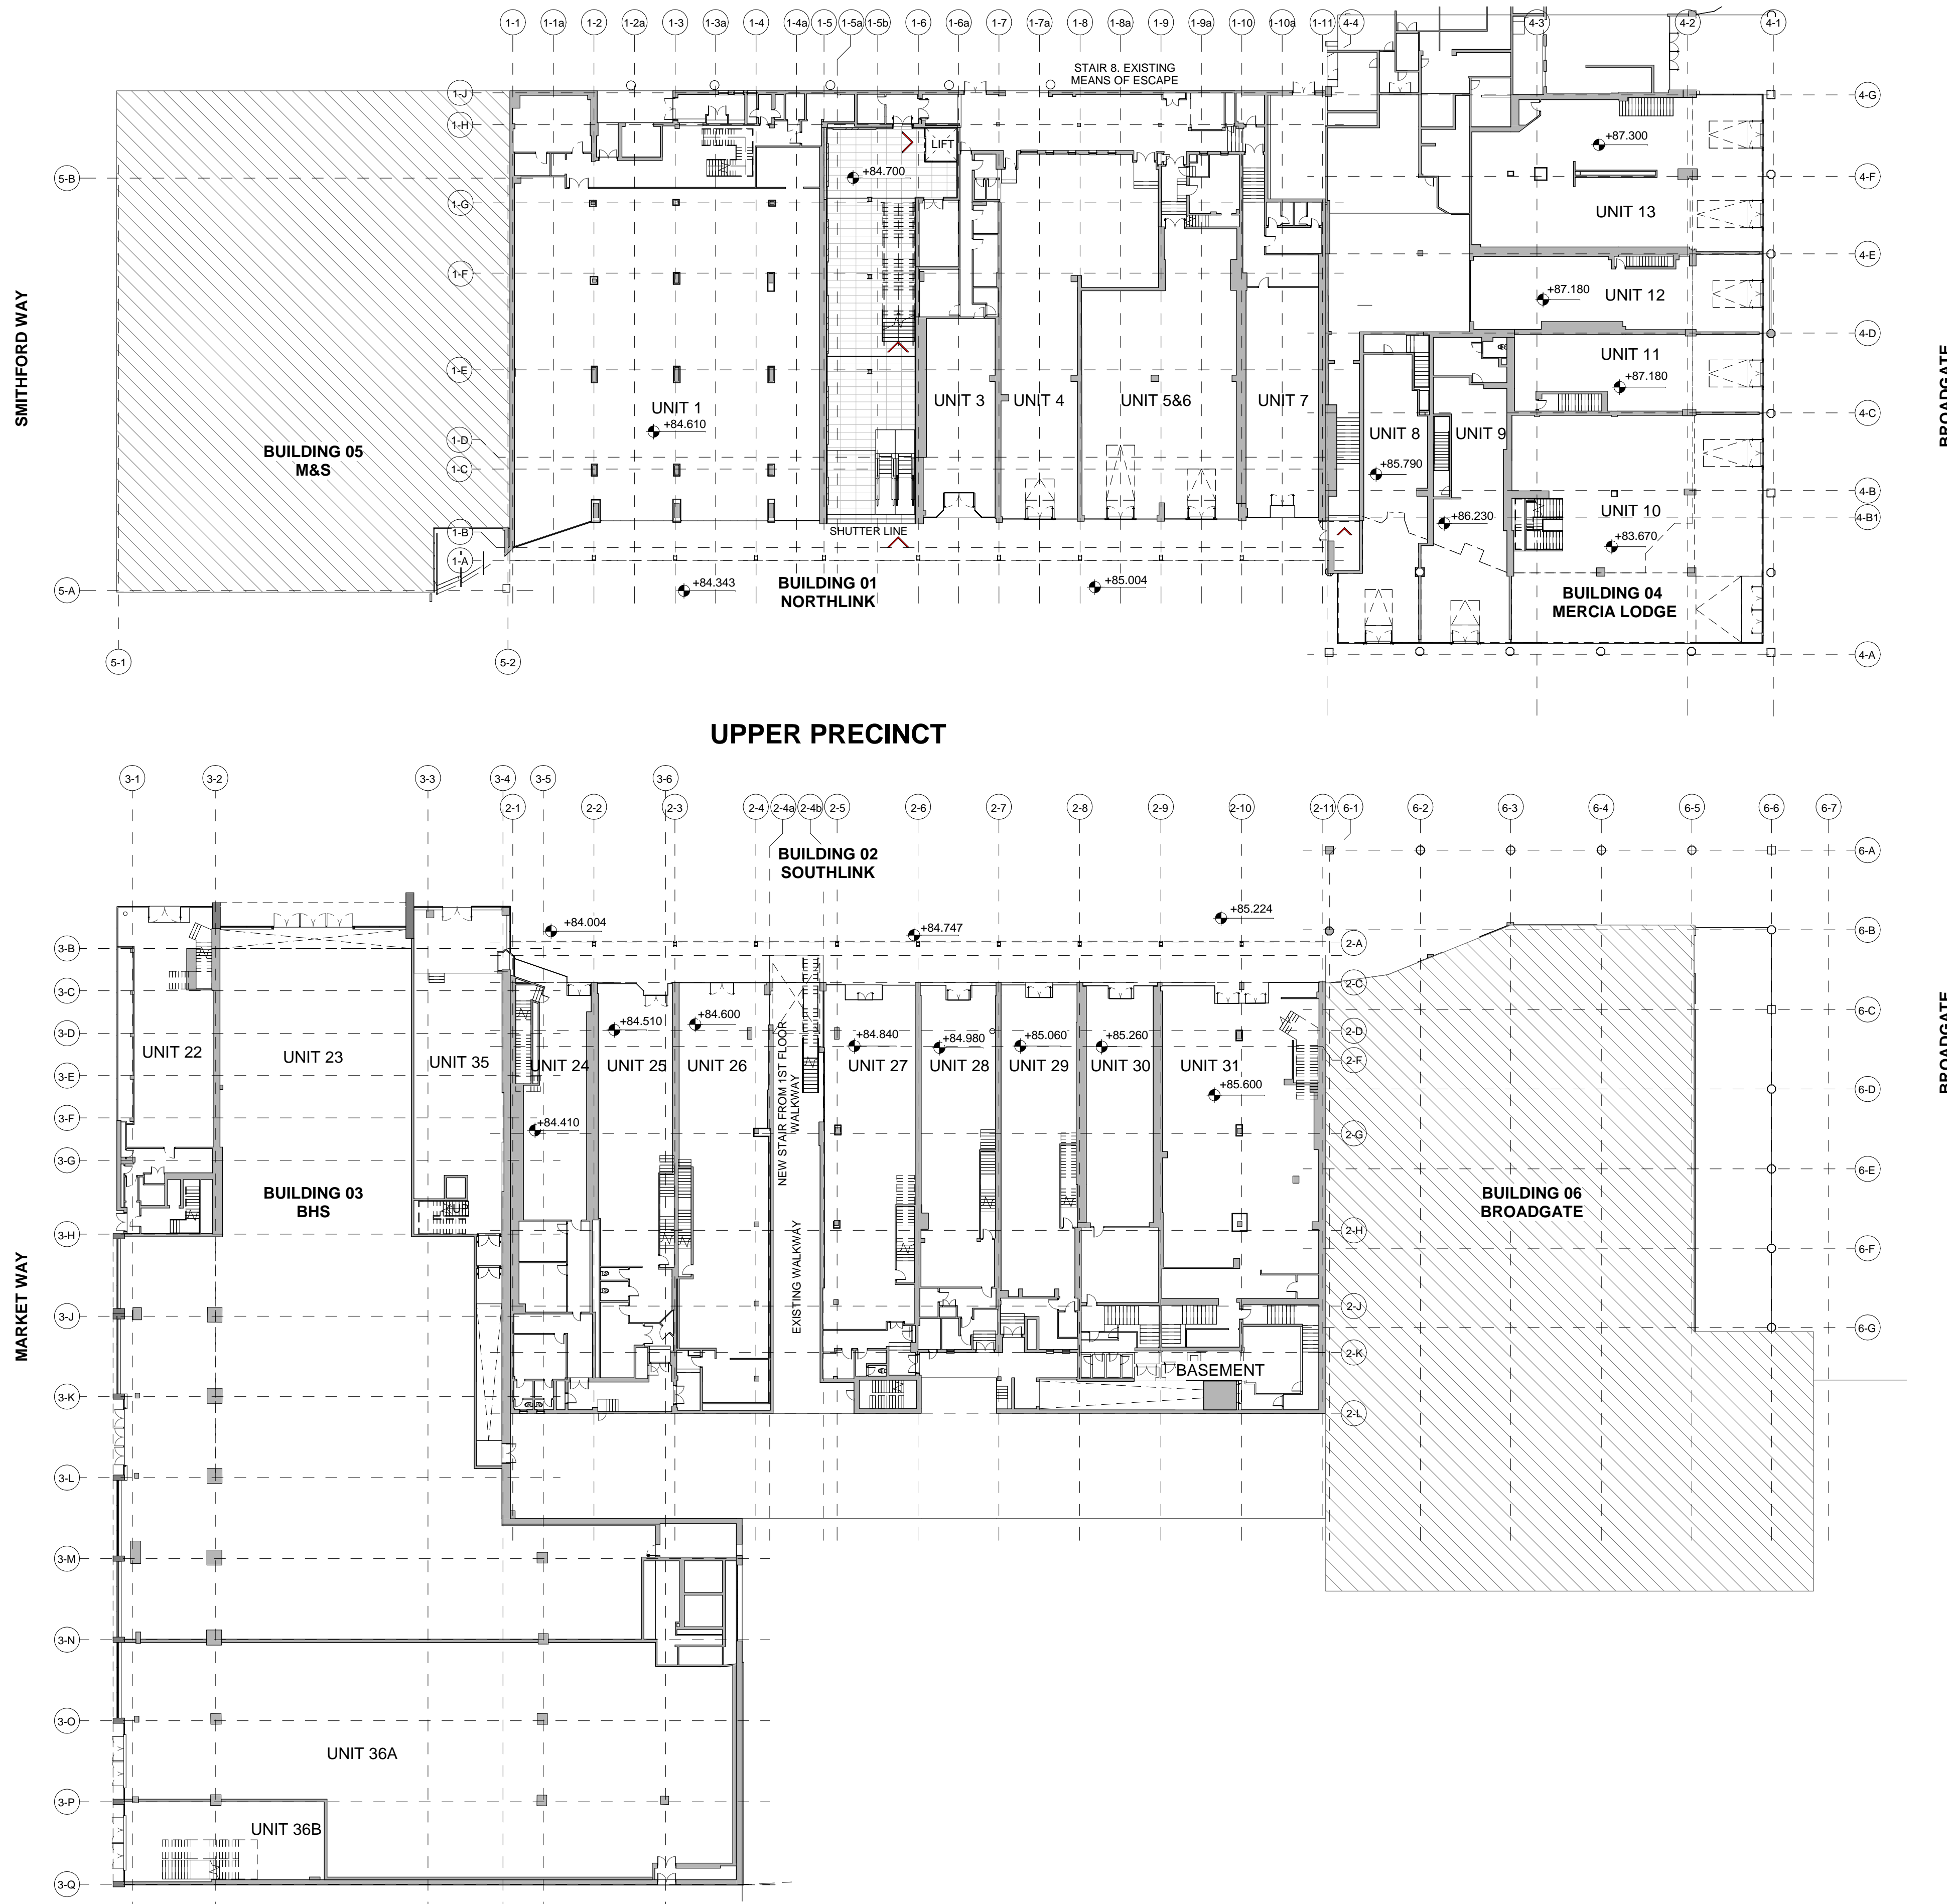

KEY PLAN

NOTES

THIS DRAWING MUST NOT BE SCALED.

ALL DIMENSIONS ARE TO BE VERIFIED AND CHECKED ON SITE. ANY DISCREPANCIES THAT ARE, OR BECOME APPARENT SHOULD BE REPORTED TO CHAPMAN TAYLOR.

REVIT MODEL BASED ON CLIENT COMMISSIONED LANE & FRANKHAM SURVEYS.

AREAS INDICATED ARE APPROXIMATE GROSS INTERNAL AREA. THEY RELATE TO THE LIKELY AREAS OF THE BUILDING AT THE CURRENT STAGE OF DESIGN. ANY DECISIONS TO BE MADE ON THE BASIS OF THESE PREDICTIONS, WHETHER AS TO PROJECT VIABILITY, PRE-LETTING, LEASE AGREEMENTS, OR THE LIKE, SHOULD INCLUDE DUE ALLOWANCE FOR THE INCREASES AND DECREASES INHERENT IN THE DESIGN DEVELOPMENT AND BUILDING PROCESS.

© COPYRIGHT CHAPMAN TAYLOR 2018

03	2018.08.23	JR	S73/LBC Planning Submission	JST
02	2017.12.07	JR	Drawing substitution	JST
01	2017.11.24	JR	Planning resubmission	JST
00	2017.10.31	JR	Planning application	JST

REV	DATE	BY	DESCRIPTION	CHK'D
-----	------	----	-------------	-------

CLIENT
Coventry Investment S.a.r.l.
c/o JP Morgan

DEVELOPMENT MANAGER
Shearer Property Group

PROJECT
UPPER PRECINCT
Coventry City Centre South

ARCHITECT

CHAPMAN TAYLOR
GLOBAL ARCHITECTS & MASTERPLANNERS
LONDON STUDIO
10 Eastbourne Terrace
London W2 6LG
United Kingdom
T +44 (0)20 7371 3000
E london@chapmantaylor.com
www.chapmantaylor.com

STRUCTURAL ENGINEER

CUNDALL
Cundall


SERVICES ENGINEER

Hoare Lea

DRAWING TITLE
GA PLANS - GROUND FLOOR
PLANNING APPLICATION

Scale 1 : 300 15 30M
3 15 30M

INTERNAL JOB NO. A901/UPC JUL 2018 JR JST
PROJECT NUMBER ORIGINATOR BUILDING LEVEL TYPE ROLE NUMBER REVISION
A901/UPC CTA XX GF DR A 07016 03

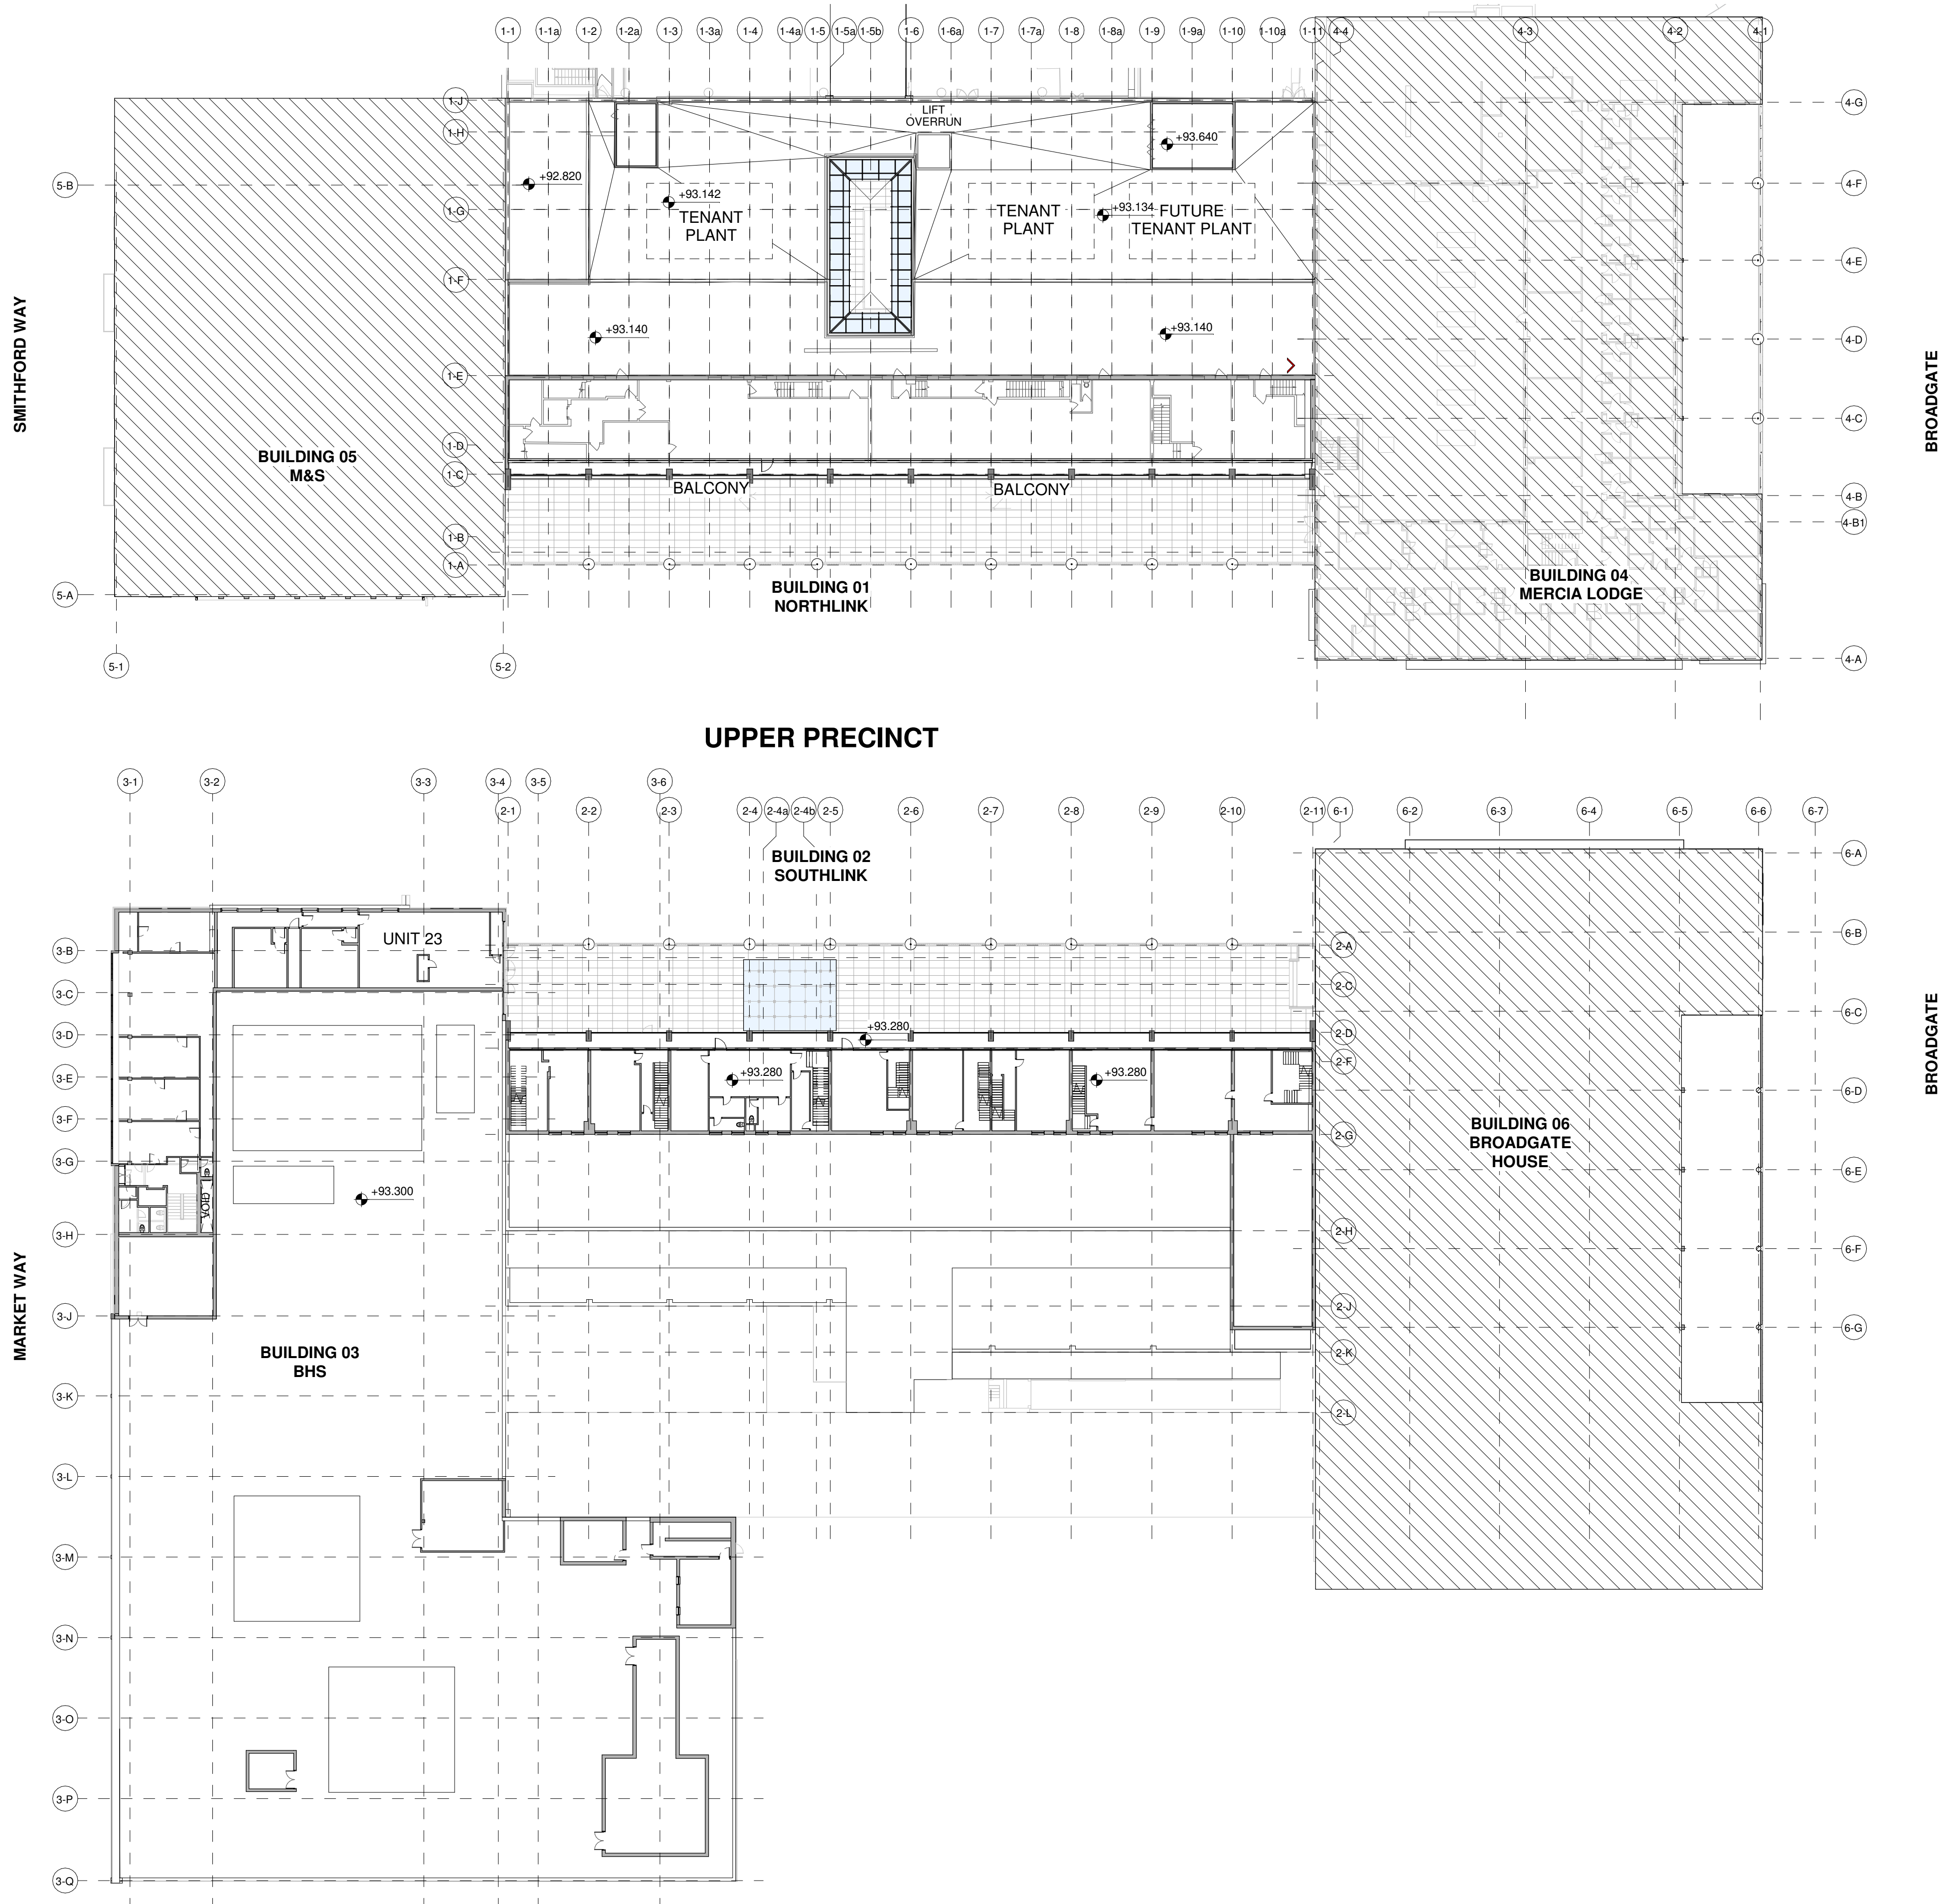

1 PROPOSED SECOND FLOOR LEVEL - OVERALL PLAN
1 : 300

N

5

1

4

3

2

6

RECONFIGURATION WORKS
ILLUSTRATIVE RECONFIGURATION WORKS

KEY PLAN

NOTES

THIS DRAWING MUST NOT BE SCALED.

ALL DIMENSIONS ARE TO BE VERIFIED AND CHECKED ON SITE. ANY DISCREPANCIES THAT ARE, OR BECOME APPARENT SHOULD BE REPORTED TO CHAPMAN TAYLOR.

REVIT MODEL BASED ON CLIENT COMMISSIONED LANE & FRANKHAM SURVEYS.

AREAS INDICATED ARE APPROXIMATE GROSS INTERNAL AREA. THEY RELATE TO THE LIKELY AREAS OF THE BUILDING AT THE CURRENT STAGE OF DESIGN. ANY DECISIONS TO BE MADE ON THE BASIS OF THESE PREDICTIONS, WHETHER AS TO PROJECT VIABILITY, PRE-LETTING, LEASE AGREEMENTS, OR THE LIKE, SHOULD INCLUDE DUE ALLOWANCE FOR THE INCREASES AND DECREASES INHERENT IN THE DESIGN DEVELOPMENT AND BUILDING PROCESS.

© COPYRIGHT CHAPMAN TAYLOR 2018

03	2018.08.23	JR	S73/LBC Planning Submission	JST
02	2017.12.07	JR	Drawing substitution	JST
01	2017.11.24	JR	Planning resubmission	JST
00	2017.10.31	JR	Planning application	JST

REV	DATE	BY	DESCRIPTION	CHKD
-----	------	----	-------------	------

CLIENT
Coventry Investment S.a.r.l.
c/o JP Morgan

DEVELOPMENT MANAGER
Shearer Property Group

PROJECT
UPPER PRECINCT
Coventry City Centre South

CHAPMAN TAYLOR

GLOBAL ARCHITECTS & MASTERPLANNERS

LONDON STUDIO

10 Eastbourne Terrace

London W2 6LG

United Kingdom

T +44 (0)20 7271 3000

E london@chapmantaylor.com

www.chapmantaylor.com

STRUCTURAL ENGINEER

CUNDALL
Cundall


SERVICES ENGINEER
HOARE LEA
Hoare Lea

DRAWING TITLE
GA PLANS - SECOND FLOOR
PLANNING APPLICATION

Scale 1 : 300 1 : 300 @ A1
3 15 30M

INTERNAL JOB NO	ISSUE DATE	DRAWN BY	CHECKED BY
A901/UPC	JUL 2018	JR	JST

PROJECT NUMBER	ORIGINATOR	BUILDING	LEVEL	TYPE	ROLE	NUMBER	REVISION
A901/UPC	CTA	XX	02	DR	A	07019	03

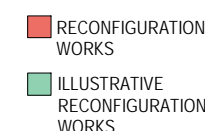

KEY PLAN

THIS DRAWING MUST NOT BE SCALED

ALL DIMENSIONS ARE TO BE VERIFIED AND CHECKED ON SITE. ANY DISCREPANCIES THAT ARE, OR BECOME APPARENT SHOULD BE REPORTED TO CHAPMAN TAYLOR.

REVIT MODEL BASED ON CLIENT COMMISSIONED LANE & FRANKHAM SURVEYS.

AREAS INDICATED ARE APPROXIMATE GROSS INTERNAL AREA. THEY RELATE TO THE LIKELY AREAS OF THE BUILDING AT THE CURRENT STAGE OF DESIGN. ANY DECISIONS TO BE MADE ON THE BASIS OF THESE PREDICTIONS, WHETHER AS TO PROJECT VIABILITY, PRE-LETTING, LEASE AGREEMENTS, OR THE LIKE, SHOULD INCLUDE DUE ALLOWANCE FOR THE INCREASES AND DECREASES INHERENT IN THE DESIGN DEVELOPMENT AND BUILDING PROCESS.

© COPYRIGHT CHAPMAN TAYLOR 2018

03	2018.08.23	JR	S73/LBC Planning Submission	JST
02	2017.12.07	JR	Drawing substitution	JST
01	2017.11.24	JR	Planning resubmission	JST
00	2017.10.31	JR	Planning application	JST
REV	DATE	BY	DESCRIPTION	CHKD

CLIENT Coventry Investment S.a.r.l.
c/o JP Morgan


DEVELOPMENT MANAGER

Shearer Property Group

PROJECT

UPPER PRECINCT

Coventry City Centre South

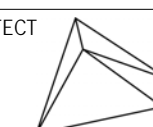

CHAPMAN TAYLOR
GLOBAL ARCHITECTS & MASTERPLANNERS

LONDON STUDIO
10 Eastbourne Terrace
London W2 6LG
United Kingdom
T +44 (0)20 7371 3000
E london@chapmantaylor.com
www.chapmantaylor.com

STRUCTURAL ENGINEER

CUNDALL
Cundall

	SERVICES ENGINEER
--	-------------------



Hoare Lea



DRAWING TITLE
GA PLANS - FIRST FLOOR
PLANNING APPLICATION

Scale 1 : 300 1 : 300 @ A1

3 15 30M

INTERNAL JOB NO	ISSUE DATE	DRAWN BY	CHECKED BY
A901/UPC	JUL 2018	JR	JSI

PROJECT NUMBER	ORIGINATOR	BUILDING	LEVEL	TYPE	ROLE	NUMBER	REVISION
A901/UPC	CTA	XX	01	DR	A	07018 03	

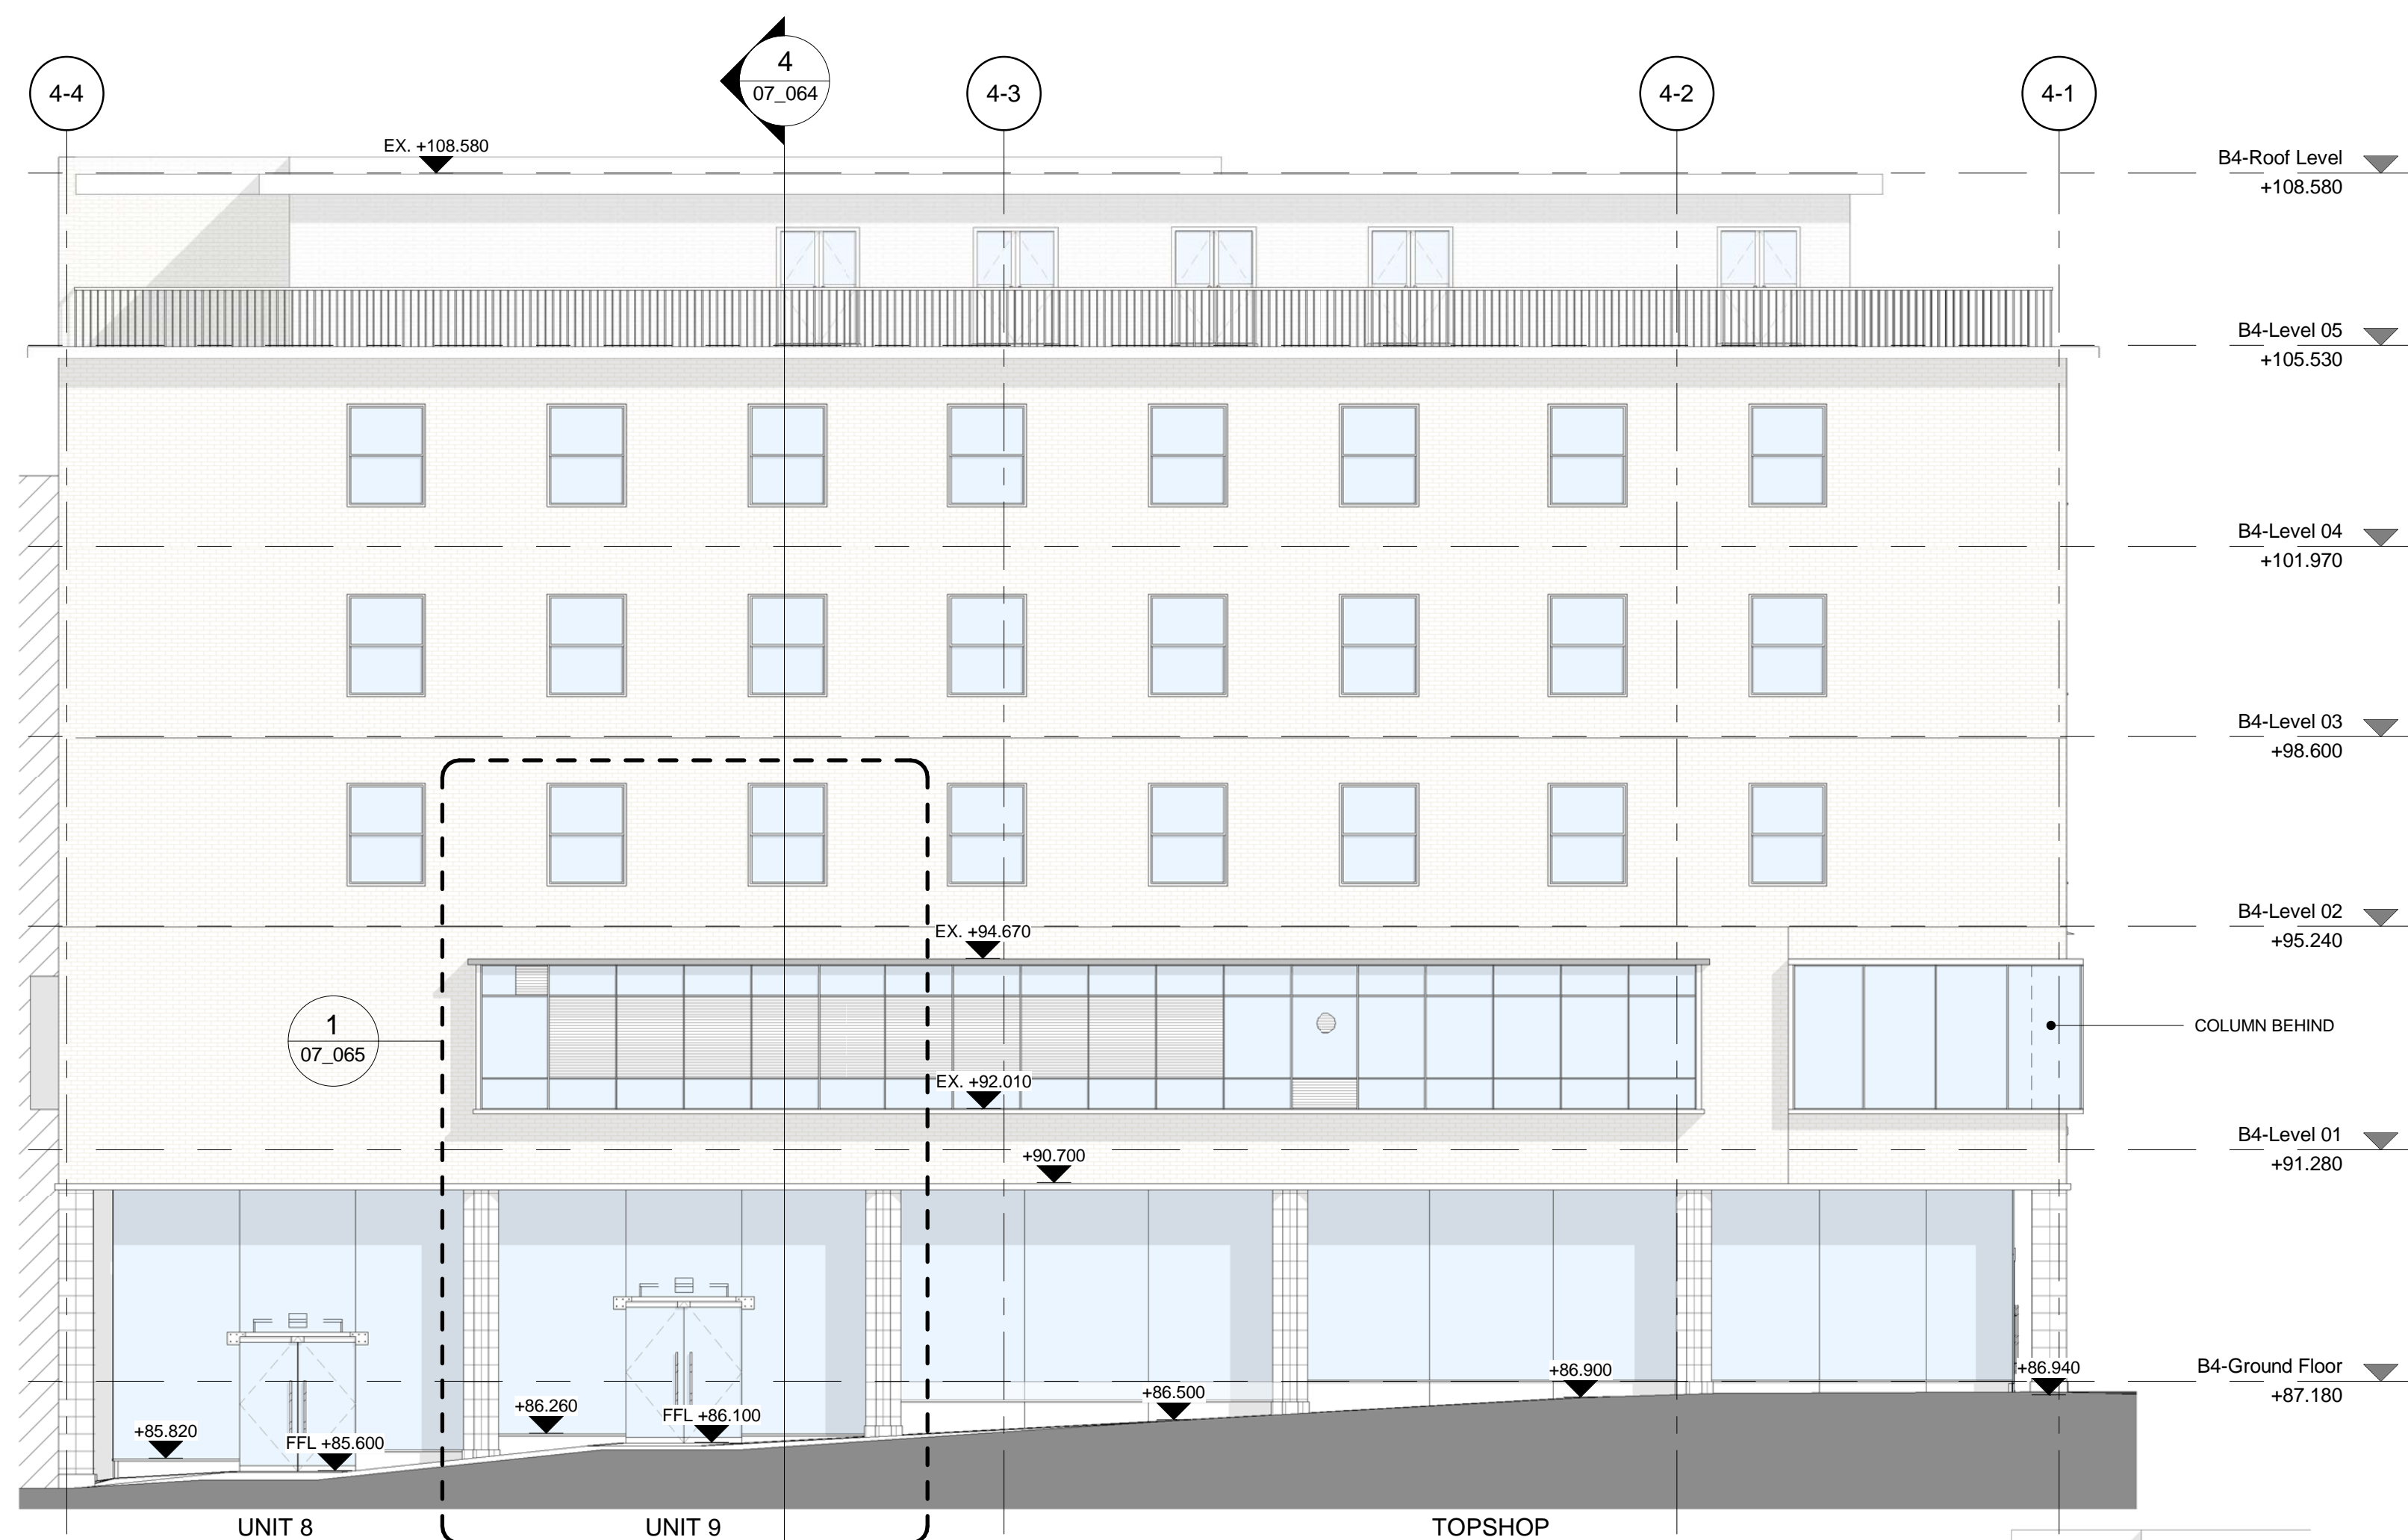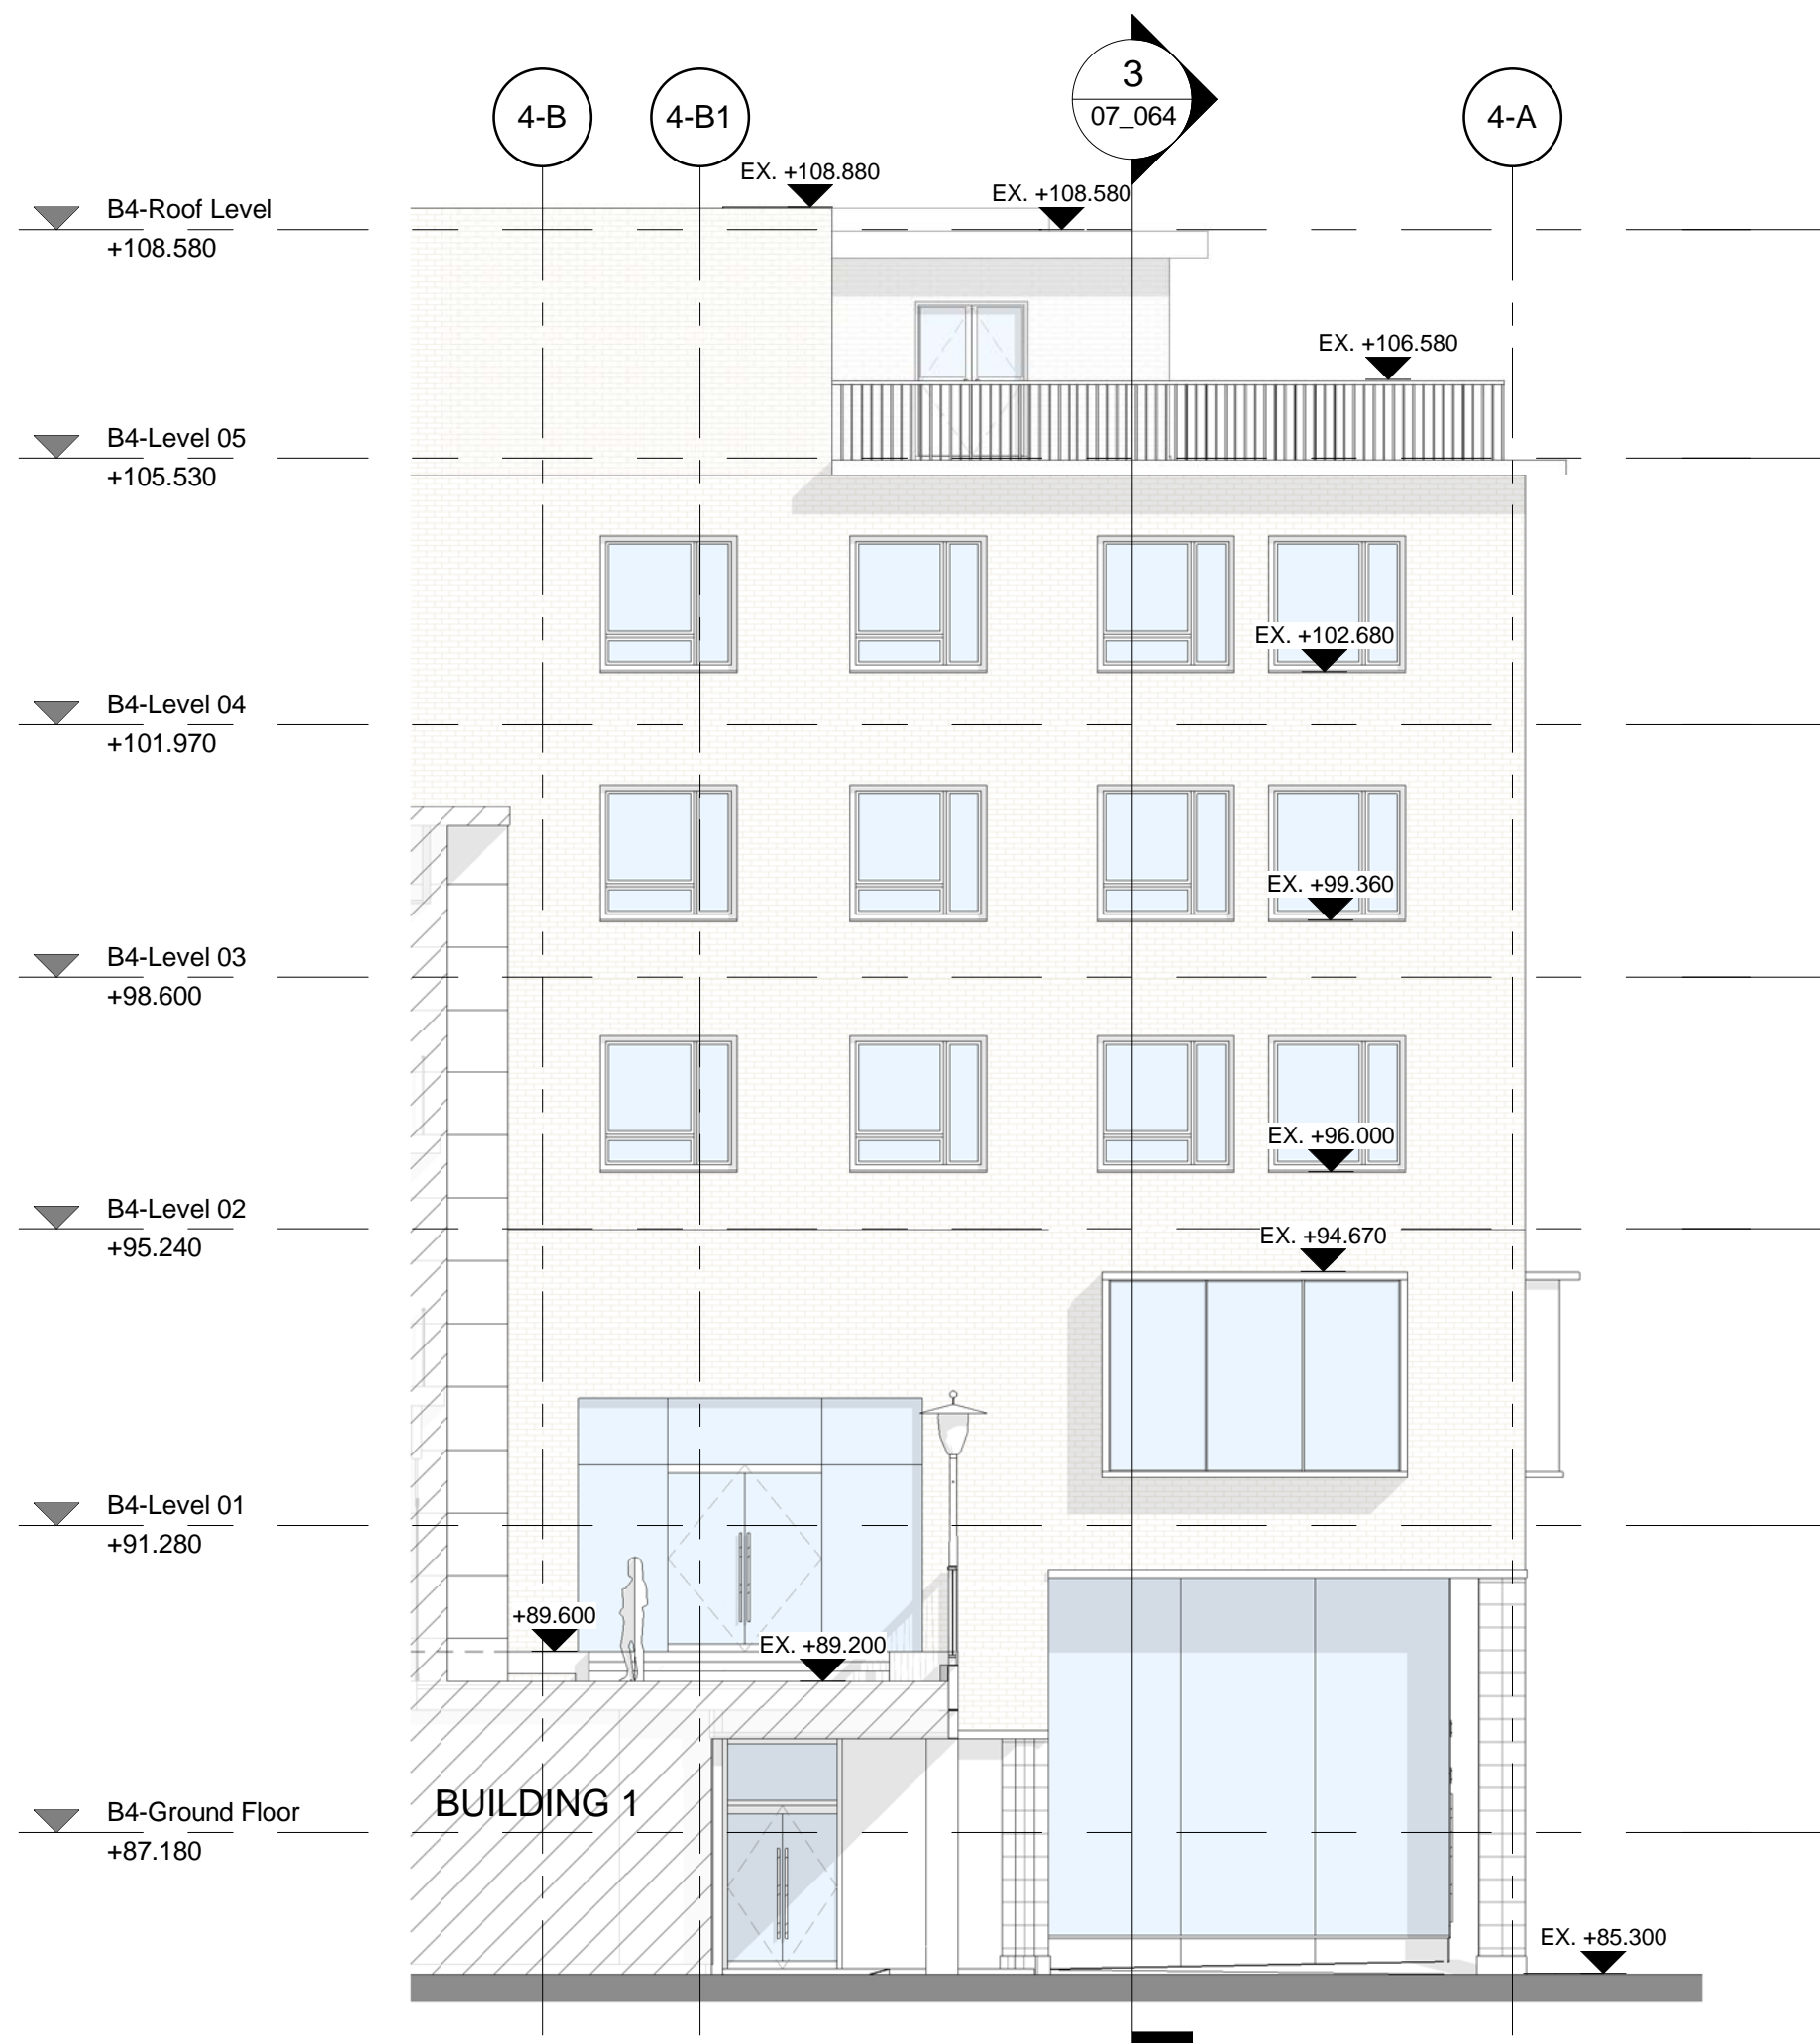


1 BUILDING 4 - WEST ELEVATION
1 : 100

2 BUILDING 4 - SOUTH ELEVATION
1 : 100



3 BUILDING 4 - EAST ELEVATION
1 : 100

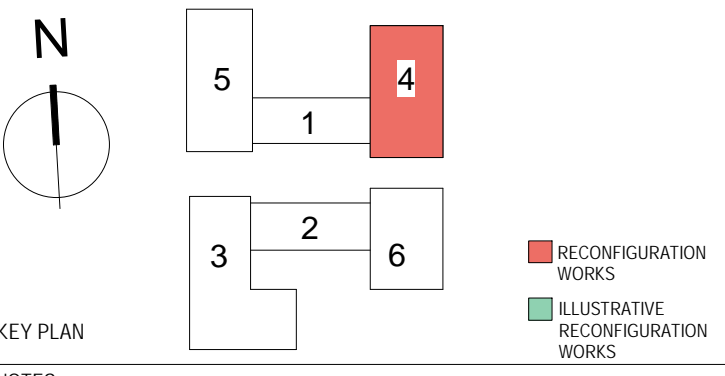

02	2018.08.23	JR	S730/BC Planning Submission	JST
01	2017.11.24	JR	Planning resubmission	JST
00	2017.10.31	JR	Planning application	JST

REV	DATE	BY	DESCRIPTION	CHK'D
-----	------	----	-------------	-------

CLIENT
Coventry Investment S.a.r.l.
c/o JP Morgan

DEVELOPMENT MANAGER
Shearer Property Group

PROJECT
UPPER PRECINCT
Coventry City Centre South

ARCHITECT

CHAPMAN TAYLOR
GLOBAL ARCHITECTS & MASTERPLANNERS
LONDON STUDIO
10 Eastbourne Terrace
London W2 6LG
United Kingdom
T +44 (0)20 7271 3000
E london@chapmantaylor.com
www.chapmantaylor.com

STRUCTURAL ENGINEER

CUNDALL
Cundall

SERVICES ENGINEER

Hoare Lea


DRAWING TITLE
PROPOSED ELEVATIONS
BUILDING 4 - TOPSHOP
PLANNING APPLICATION

Scale 1 : 100 1 : 100 @ A1 10M

INTERNAL JOB NO	ISSUE DATE	DRAWN BY	CHECKED BY
A901/UPC	JUL 2018	JR	JST

PROJECT NUMBER	ORIGINATOR	BUILDING	LEVEL	TYPE	ROLE	NUMBER	REVISION
----------------	------------	----------	-------	------	------	--------	----------

A901/UPC CTA 04 XX DR A 07063 02

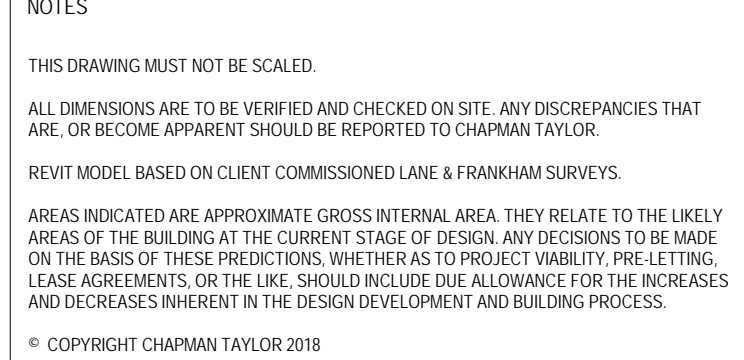

02	2018.08.23	JR	S73/LBC Planning Submission	JST
01	2017.11.24	JR	Planning resubmission	JST
00	2017.10.31	JR	Planning application	JST
REV	DATE	BY	DESCRIPTION	CHK'D

CLIENT	Coventry Investment S.a.r.l. c/o JP Morgan
--------	---

DEVELOPMENT MANAGER

Shearer Property Group

PROJECT

UPPER PRECINCT
Coventry City Centre South

ARCHITECT



CHAPMAN TAYLOR
GLOBAL ARCHITECTS & MASTERPLANNERS

LONDON STUDIO
10 Eastbourne Terrace
London W2 6LG
United Kingdom
T +44 (0)20 7371 3000
E elondon@chapmantaylor.com
www.chapmantaylor.com

STRUCTURAL ENGINEER

CUNDALL
Cundall

SERVICES ENGINEER


 Hoare Lea

DRAWING TITLE
PROPOSED BLOCK PLAN GROUND FLOOR -
BUILDING 4
PLANNING APPLICATION


Scale	1 : 100	1 : 100 @ A
	1	5
		10

INTERNAL JOB NO	ISSUE DATE	DRAWN BY	CHECKED BY
A901/UPC	JUL 2018	JR	JSt

PROJECT NUMBER	ORIGINATOR	BUILDING	LEVEL	TYPE	ROLE	NUMBER	REVISION
A901/UPC	CTA	04	GF	DR	A	07061 02	

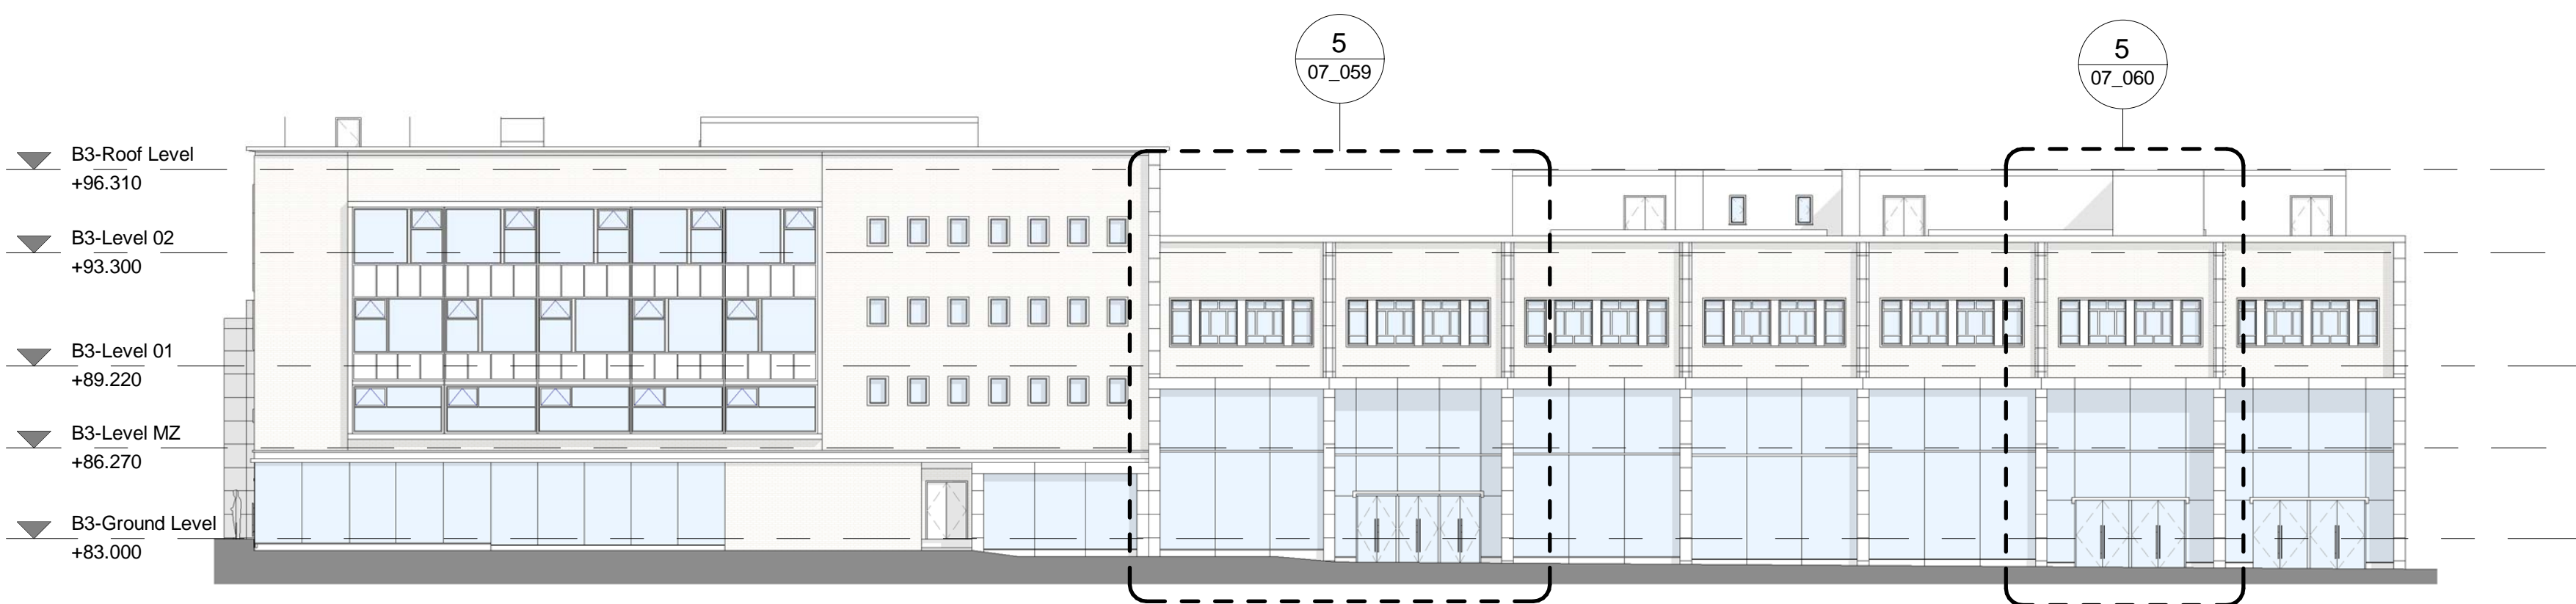


1 BUILDING 3 - WEST ELEVATION - KEY ELEVATION
1 : 200

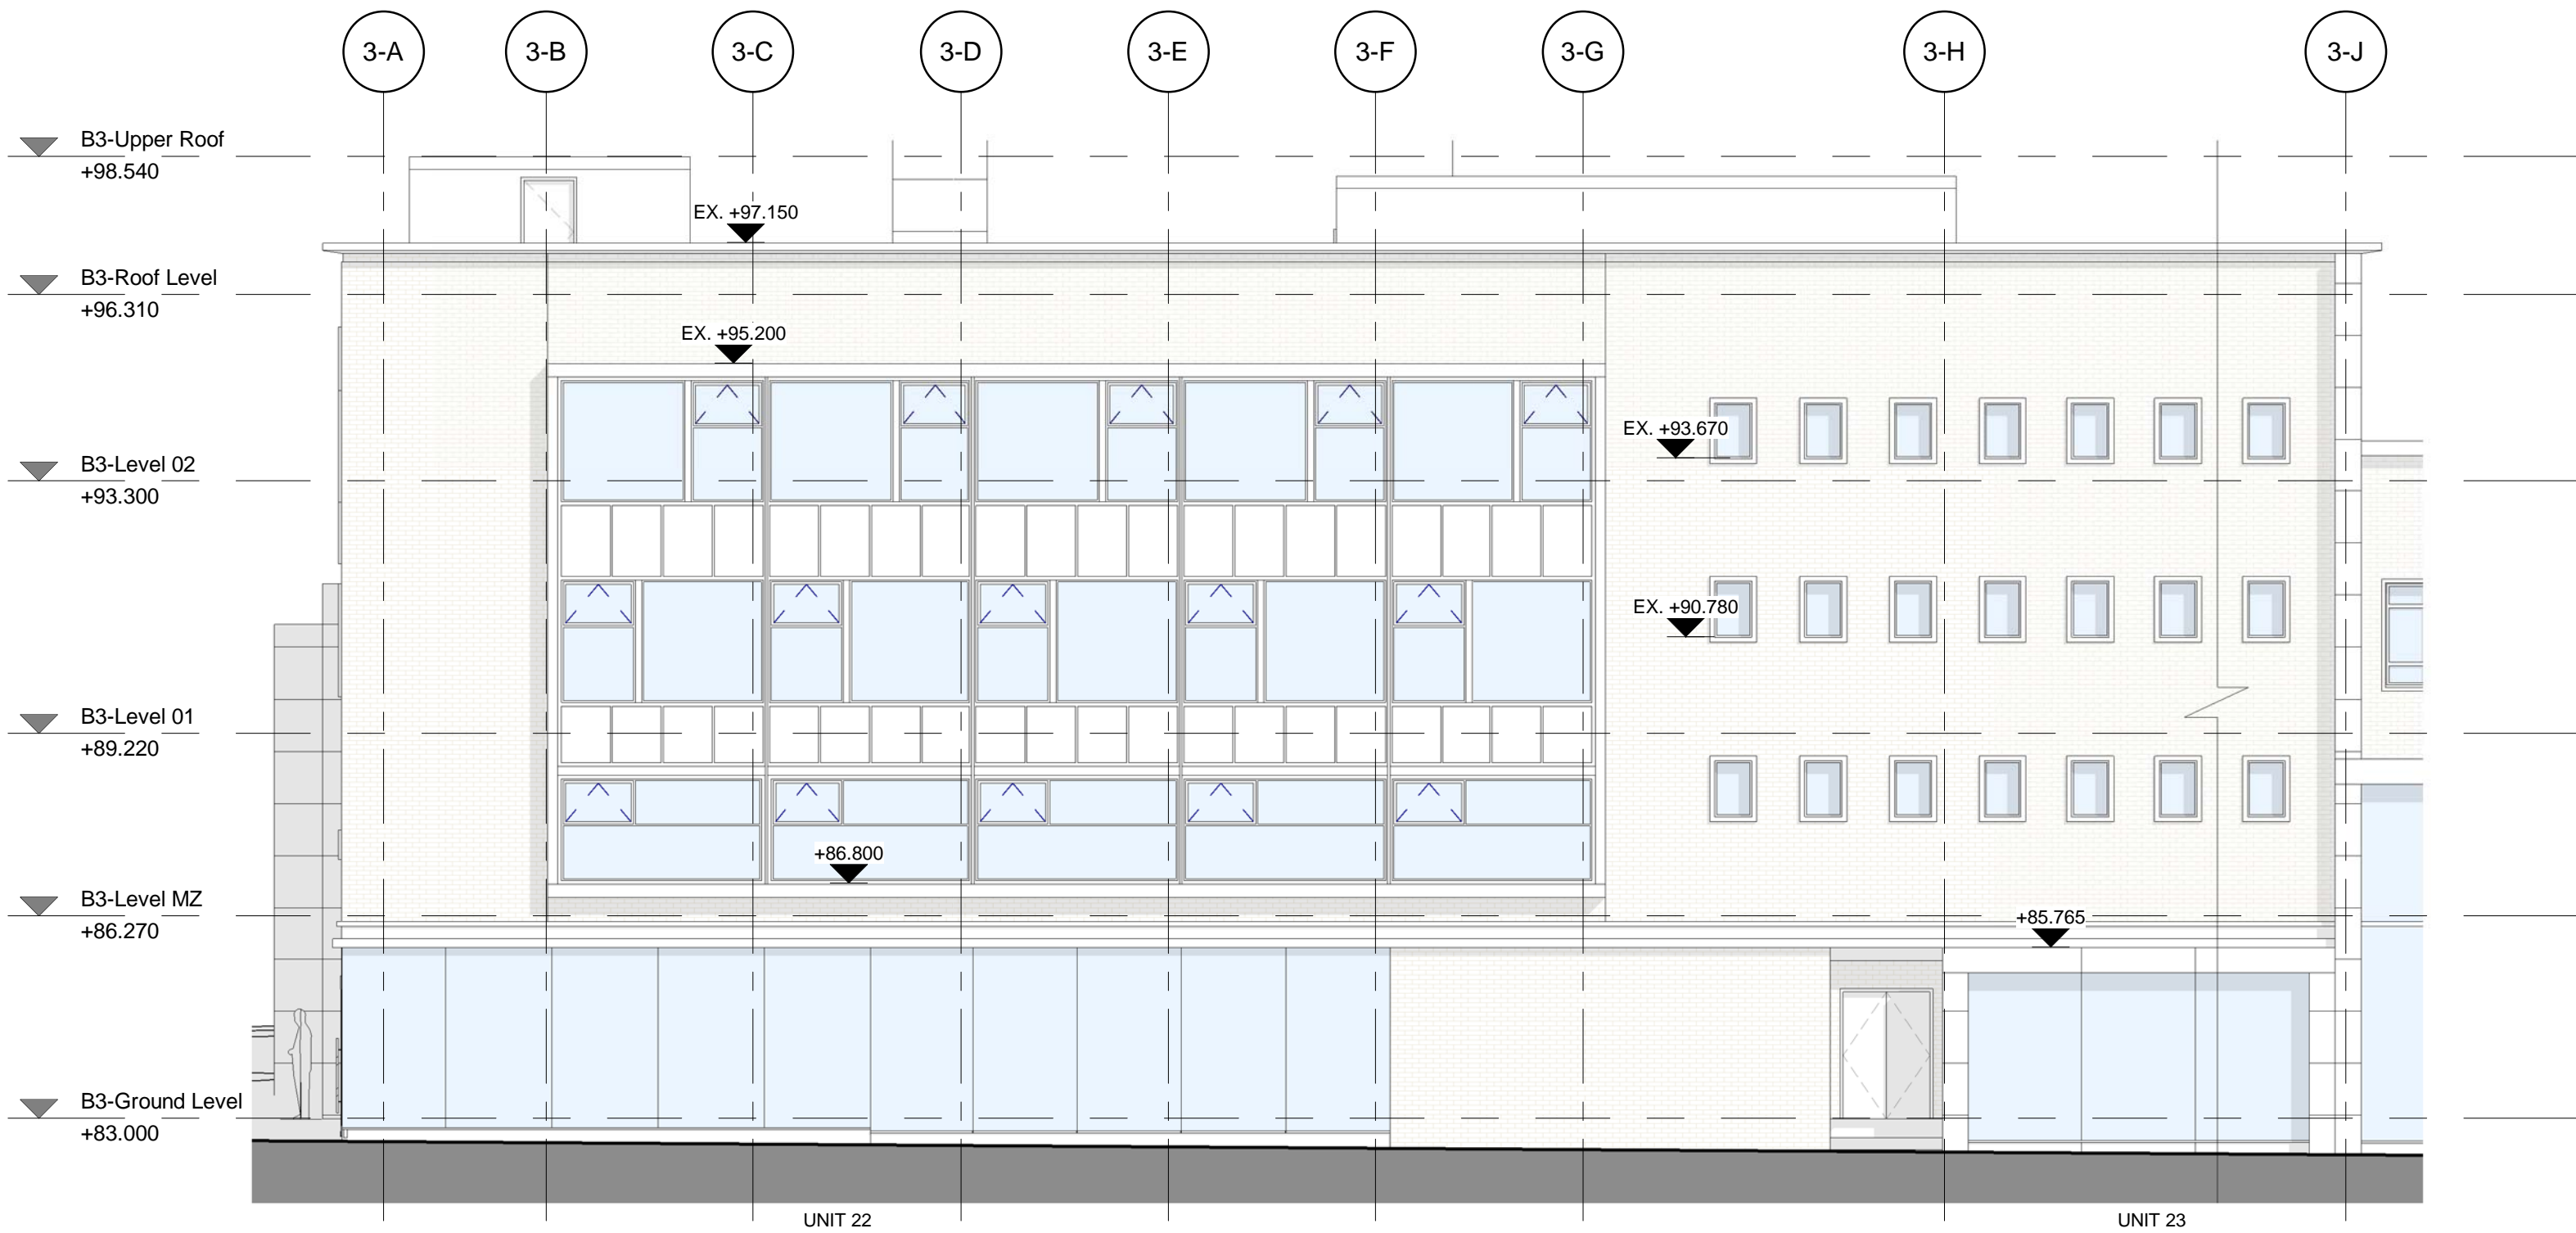

2 BUILDING 3 - WEST ELEVATION PART 1
1 : 100



3 BUILDING 3 - WEST ELEVATION PART 2
1 : 100

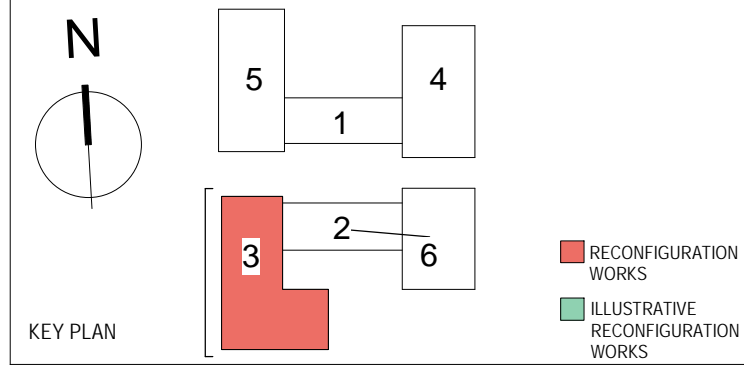

03	2018.08.23	JR	S73/LBC Planning Submission	JST
02	2017.11.29	JR	Glazing updated	JST
01	2017.11.24	JR	Planning resubmission	JST
00	2017.10.31	JR	Planning application	JST

REV	DATE	BY	DESCRIPTION	CHK'D
-----	------	----	-------------	-------

CLIENT
Coventry Investment S.a.r.l.
c/o JP Morgan

DEVELOPMENT MANAGER
Shearer Property Group

PROJECT
UPPER PRECINCT
Coventry City Centre South

ARCHITECT

CHAPMAN TAYLOR
GLOBAL ARCHITECTS & MASTERPLANNERS
LONDON STUDIO
10 Eastbourne Terrace
London W2 6LG
United Kingdom
T +44 (0)20 7371 3000
E london@chapmantaylor.com
www.chapmantaylor.com

STRUCTURAL ENGINEER

CUNDALL
Cundall

SERVICES ENGINEER


Hoare Lea

DRAWING TITLE
PROPOSED ELEVATIONS
BUILDING 3 - BHS
PLANNING APPLICATION


Scale: 1 : 100 As indicated @ A1
1 5 10M

INTERNAL JOB NO	ISSUE DATE	DRAWN BY	CHECKED BY
A901/UPC	06.10.17	LB	JST


PROJECT NUMBER	ORIGINATOR	BUILDING	LEVEL	TYPE	ROLE	NUMBER	REVISION
A901/UPC	CTA	03	XX	DR	A	07055	03

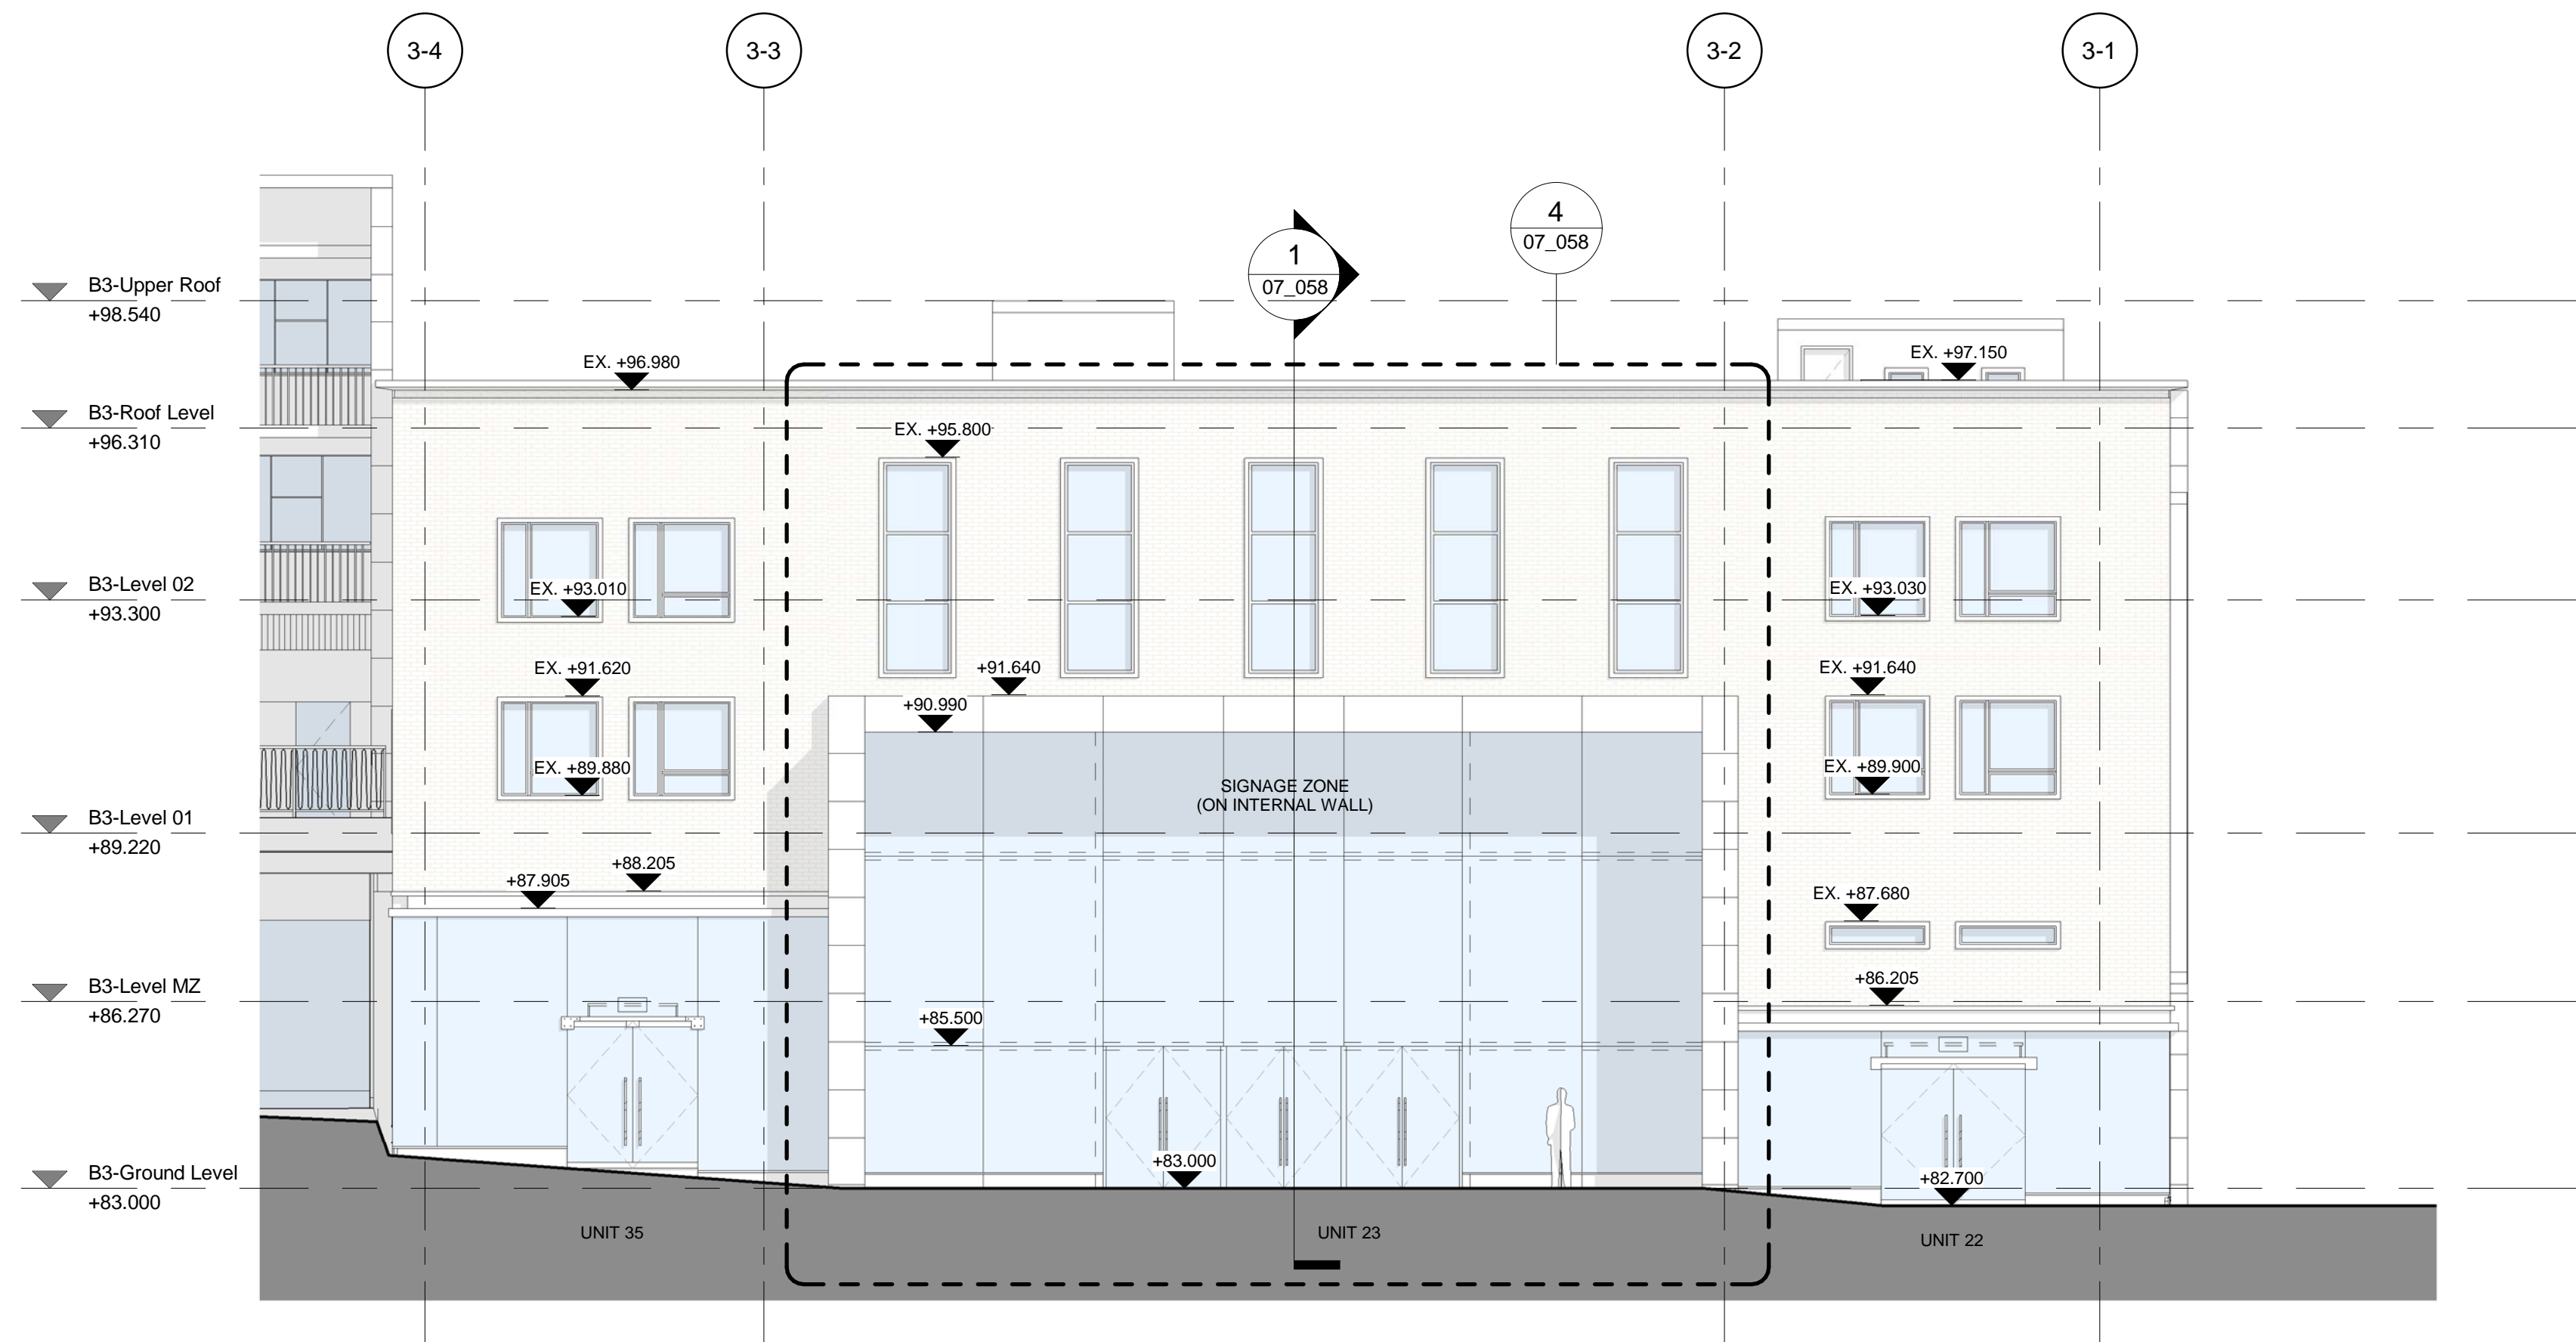

1 BUILDING 3 - NORTH ELEVATION
1 : 100

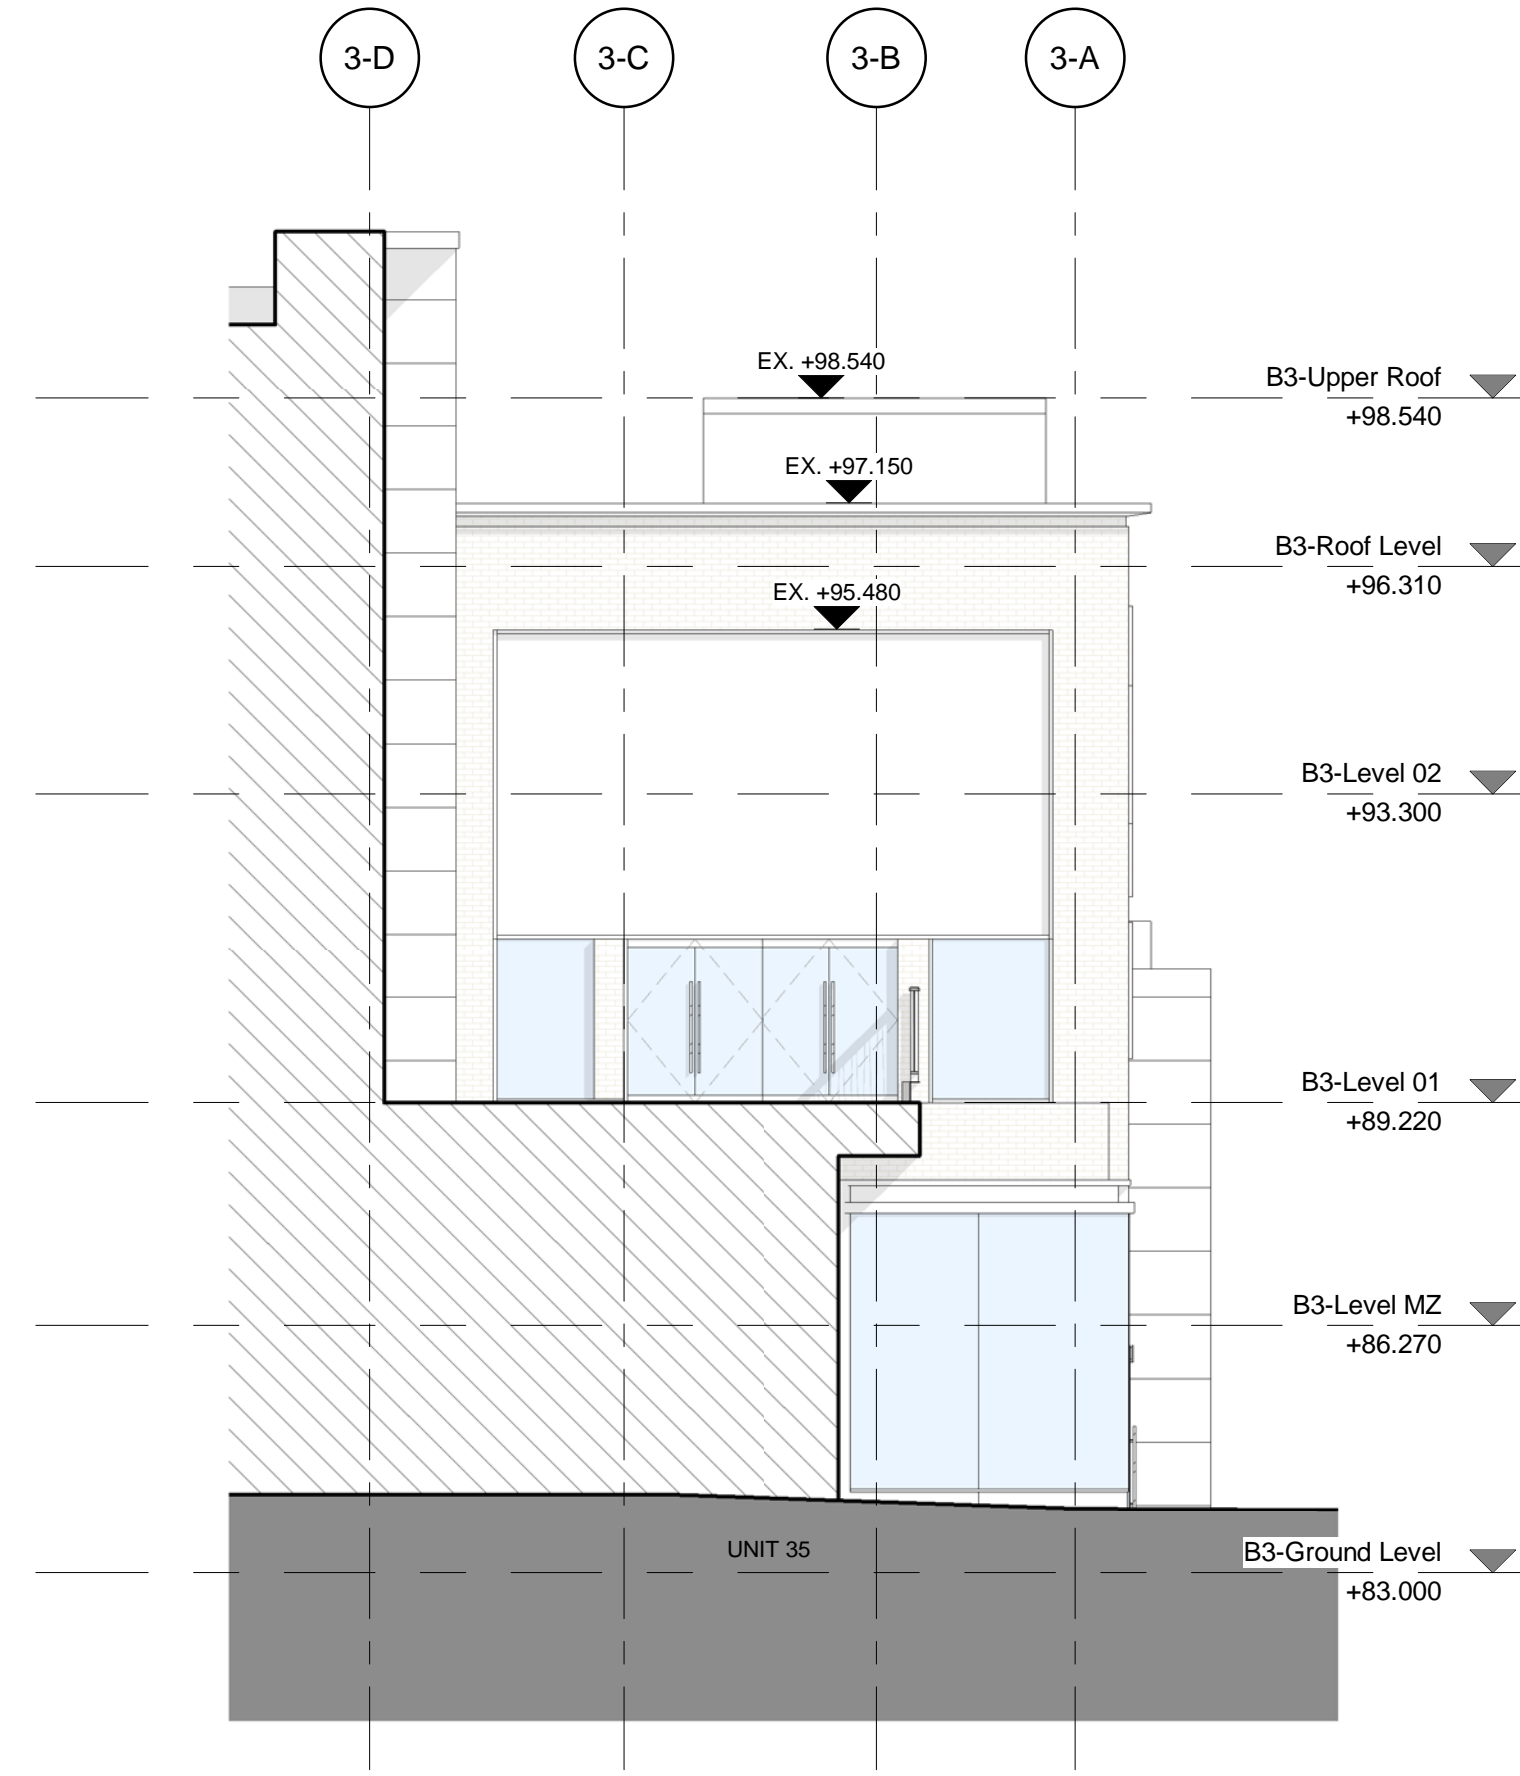

2 BUILDING 3 - WEST ELEVATION
1 : 100

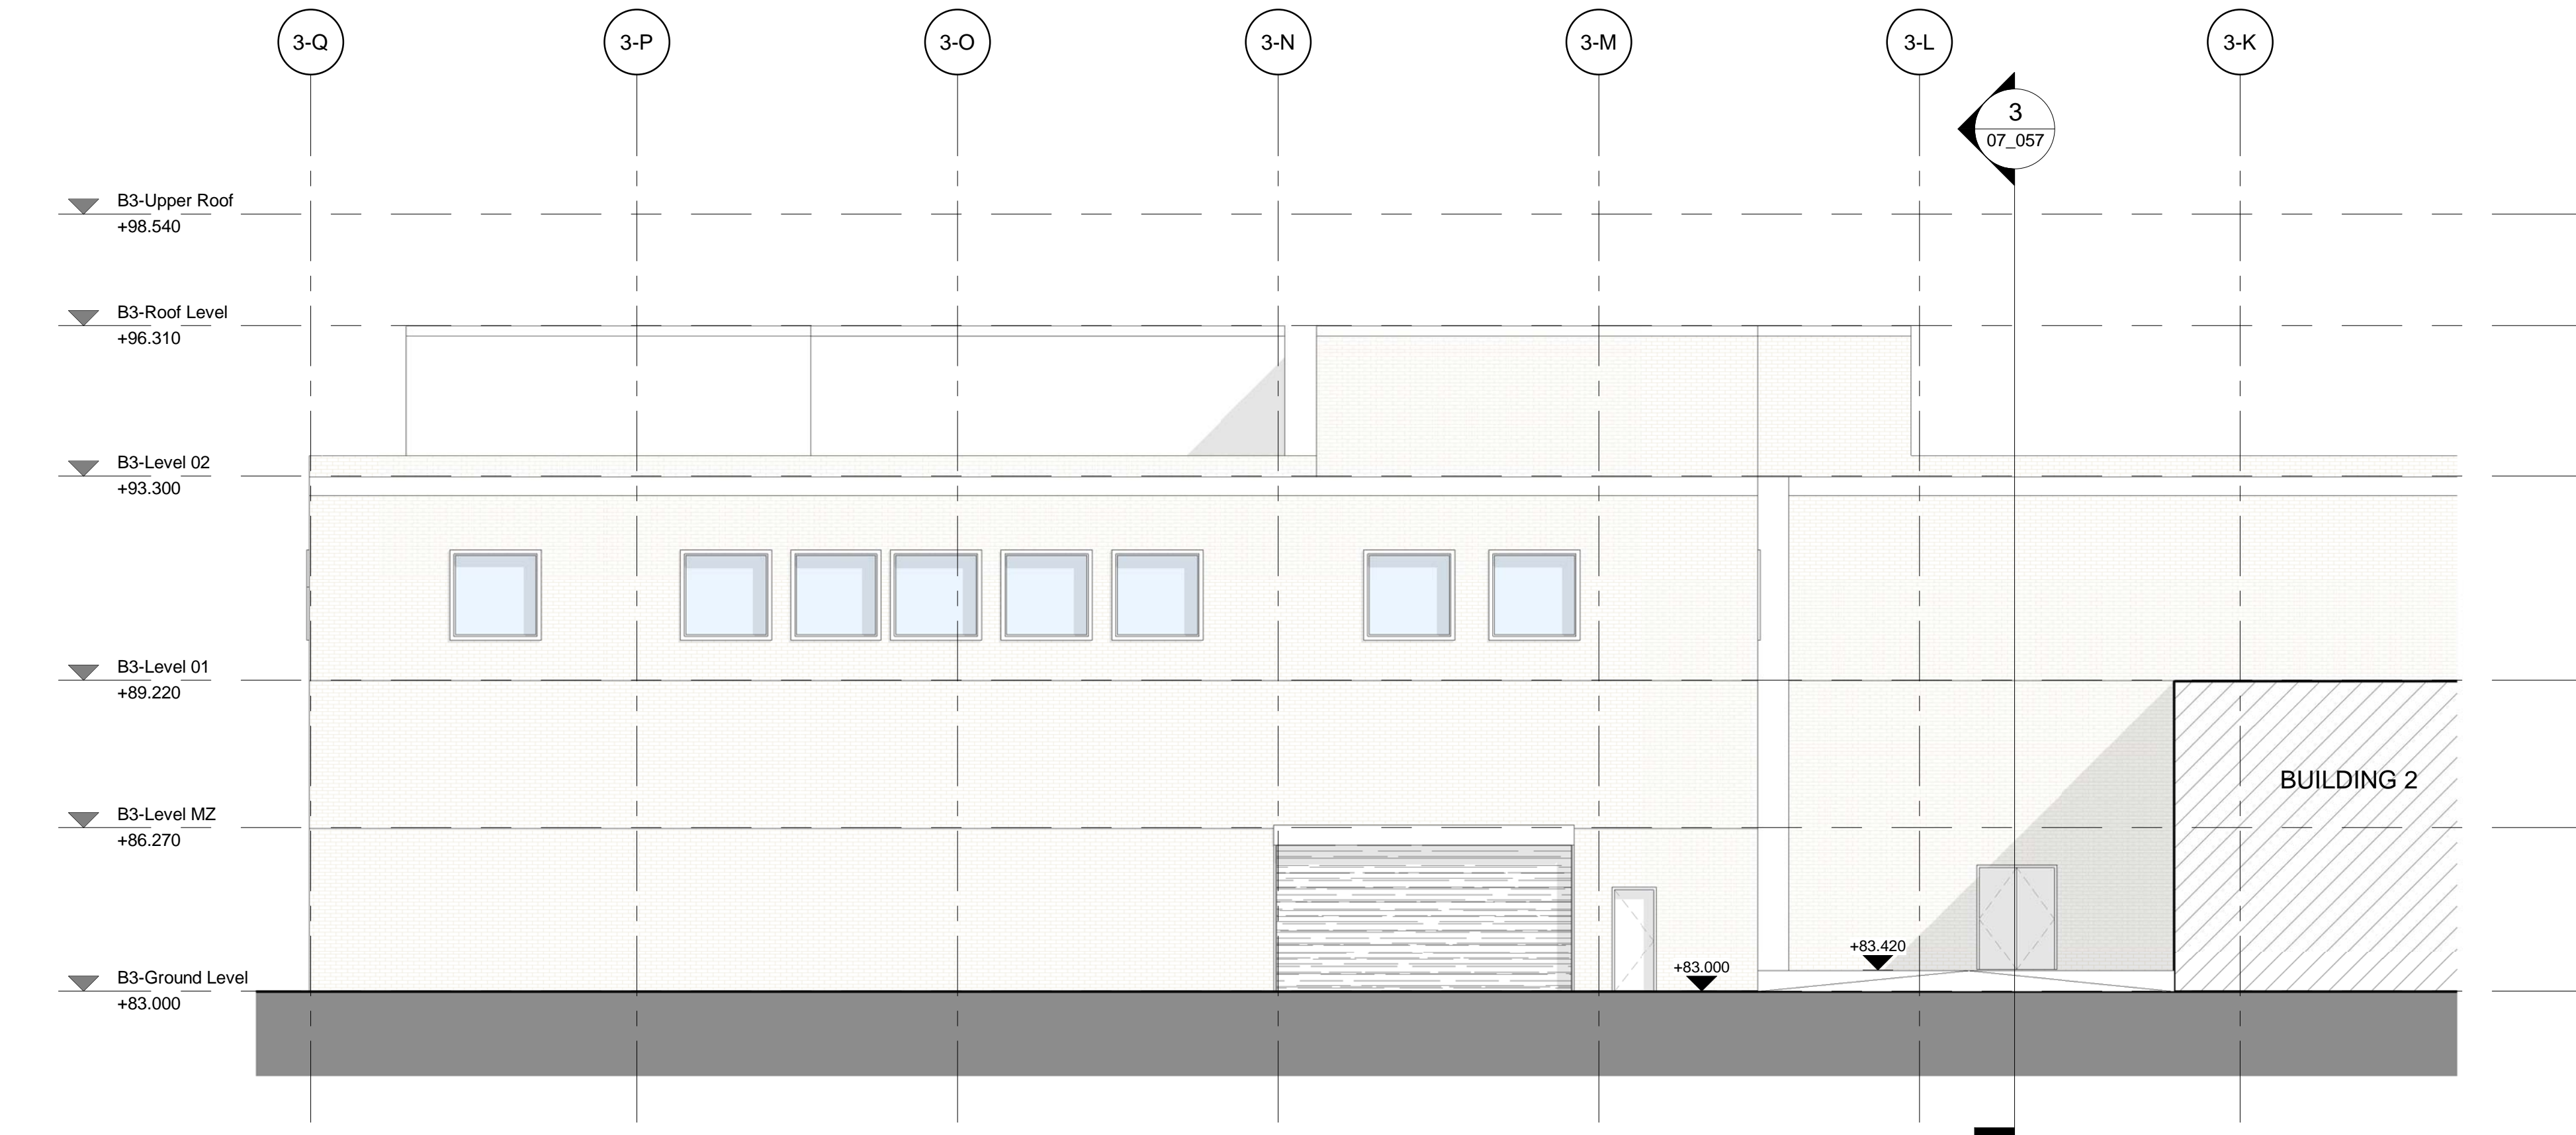

3 BUILDING 3 - SERVICE YARD ELEVATION
1 : 100

N

5

1

4

3

2

6

KEY PLAN

RECONFIGURATION WORKS
ILLUSTRATIVE RECONFIGURATION WORKS

NOTES

THIS DRAWING MUST NOT BE SCALED.

ALL DIMENSIONS ARE TO BE VERIFIED AND CHECKED ON SITE. ANY DISCREPANCIES THAT ARE, OR BECOME APPARENT SHOULD BE REPORTED TO CHAPMAN TAYLOR.

REVIT MODEL BASED ON CLIENT COMMISSIONED LANE & FRANKHAM SURVEYS.

AREAS INDICATED ARE APPROXIMATE GROSS INTERNAL AREA. THEY RELATE TO THE LIKELY AREAS OF THE BUILDING AT THE CURRENT STAGE OF DESIGN. ANY DECISIONS TO BE MADE ON THE BASIS OF THESE PREDICTIONS, WHETHER AS TO PROJECT VIABILITY, PRE-LETTING, LEASE AGREEMENTS, OR THE LIKE, SHOULD INCLUDE DUE ALLOWANCE FOR THE INCREASES AND DECREASES INHERENT IN THE DESIGN DEVELOPMENT AND BUILDING PROCESS.

© COPYRIGHT CHAPMAN TAYLOR 2018

03	2018.08.23	JR	S73/LBC Planning Submission	JST
02	2017.11.29	JR	Glazing updated	JST
01	2017.11.24	JR	Planning resubmission	JST
00	2017.10.31	JR	Planning application	JST

REV	DATE	BY	DESCRIPTION	CHKD

CLIENT

Coventry Investment S.a.r.l.
c/o JP Morgan

DEVELOPMENT MANAGER

Shearer Property Group

PROJECT

UPPER PRECINCT
Coventry City Centre South

ARCHITECT

CHAPMAN TAYLOR

GLOBAL ARCHITECTS & MASTERPLANNERS

LONDON STUDIO

10 Eastbourne Terrace
London W2 6LG
United Kingdom

T +44 (0)20 7371 3000
E london@chapmantaylor.com
www.chapmantaylor.com

STRUCTURAL ENGINEER

CUNDALL

Cundall

SERVICES ENGINEER

HOARE LEA

Hoare Lea

DRAWING TITLE

PROPOSED ELEVATIONS
BUILDING 3 - BHS
PLANNING APPLICATION

1 : 100


1

5


10M

INTERNAL JOB NO	ISSUE DATE	DRAWN BY	CHECKED BY
A901/UPC	06.10.17	LB	JST

PROJECT NUMBER	ORGANISATOR	BUILDING	LEVEL	TYPE	ROLE	NUMBER	REVISION
A901/UPC	CTA	03	XX	DR	A	07054	03

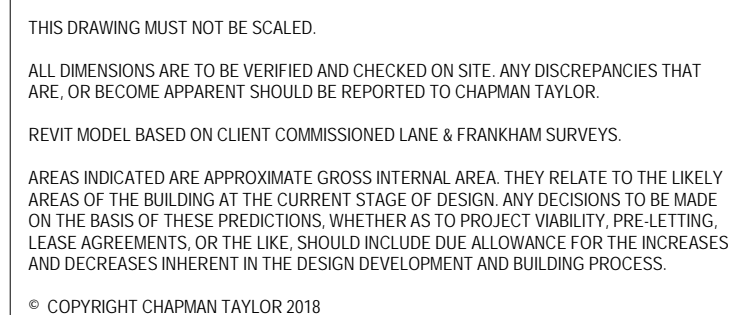

A901/UPC CTA 02 GF DR A 07047 03

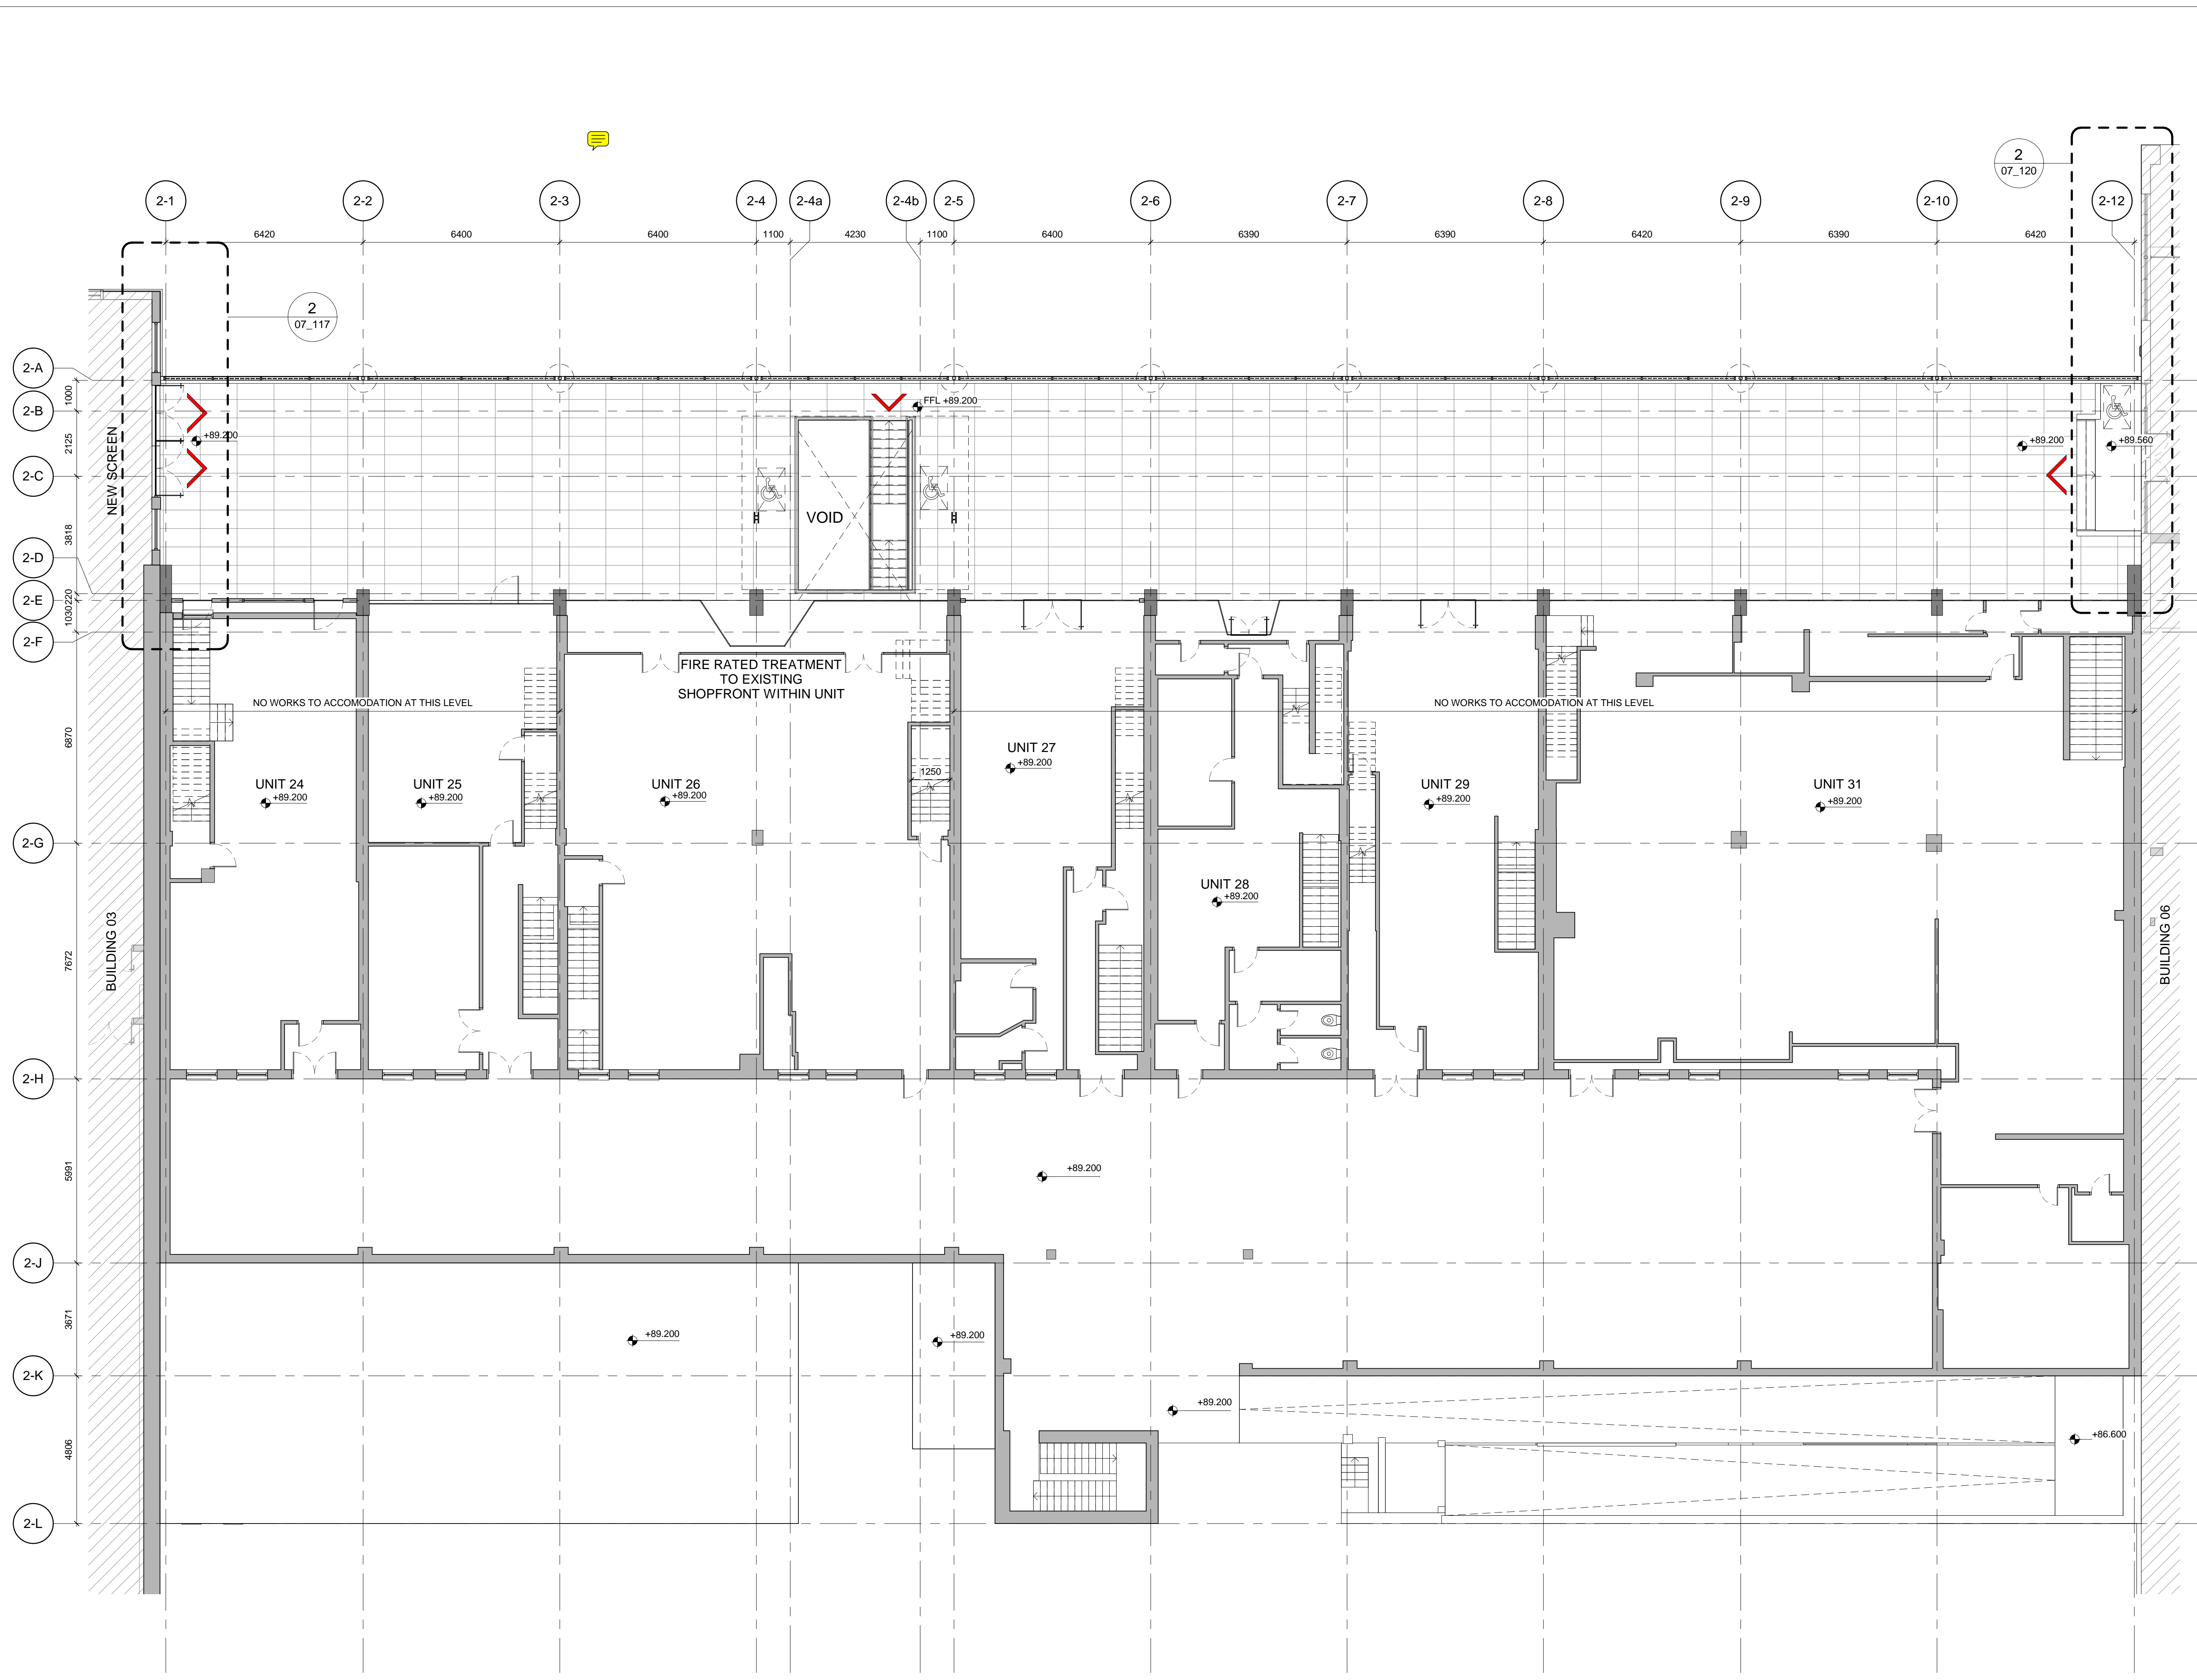

1 PROPOSED BLOCK PLAN FIRST FLOOR - BUILDING 2
1 : 100

N

KEY PLAN

NOTES

THIS DRAWING MUST NOT BE SCALED.

ALL DIMENSIONS ARE TO BE VERIFIED AND CHECKED ON SITE. ANY DISCREPANCIES THAT ARE, OR BECOME APPARENT SHOULD BE REPORTED TO CHAPMAN TAYLOR.

REVIT MODEL BASED ON CLIENT COMMISSIONED LANE & FRANKHAM SURVEYS.

AREAS INDICATED ARE APPROXIMATE GROSS INTERNAL AREA. THEY RELATE TO THE LIKELY AREAS OF THE BUILDING AT THE CURRENT STAGE OF DESIGN. ANY DECISIONS TO BE MADE ON THE BASIS OF THESE PREDICTIONS, WHETHER AS TO PROJECT VIABILITY, PRE-LETTING, LEASE AGREEMENTS, OR THE LIKE, SHOULD INCLUDE DUE ALLOWANCE FOR THE INCREASES AND DECREASES INHERENT IN THE DESIGN DEVELOPMENT AND BUILDING PROCESS.

© COPYRIGHT CHAPMAN TAYLOR 2018

03	2018.08.23	JR	S73/LBC Planning Submission	JST
02	2017.12.07	JR	Drawing substitution	JST
01	2017.11.24	JR	Planning resubmission	JST
00	2017.10.31	JR	Planning application	JST

REV	DATE	BY	DESCRIPTION	CHK'D
03	2018.08.23	JR	S73/LBC Planning Submission	JST
02	2017.12.07	JR	Drawing substitution	JST
01	2017.11.24	JR	Planning resubmission	JST
00	2017.10.31	JR	Planning application	JST

CLIENT

Coventry Investment S.a.r.l.
c/o JP Morgan

DEVELOPMENT MANAGER

Shearer Property Group

PROJECT

UPPER PRECINCT
Coventry City Centre South

ARCHITECT

CHAPMAN TAYLOR
GLOBAL ARCHITECTS & MASTERPLANNERS
LONDON STUDIO
10 Eastbourne Terrace
London W2 6LG
United Kingdom
T +44 (0)20 7371 3000
E london@chapmantaylor.com
www.chapmantaylor.com

STRUCTURAL ENGINEER

CUNDALL
Cundall

SERVICES ENGINEER

HOARE LEA
Hoare Lea


DRAWING TITLE

PROPOSED BLOCK PLAN FIRST FLOOR -
BUILDING 2
PLANNING APPLICATION


Scale 1 : 100 1 : 100 @ A1
1 5 10M

INTERNAL JOB NO	ISSUE DATE	ISSUED BY	CHECKED BY
A901/UPC	JUL 2018	JR	JST


PROJECT NUMBER	ORGANISATOR	BUILDING	LEVEL	TYPE	ROLE	NUMBER	REVISION
A901/UPC	CTA	02	01	DR	A	07048	03

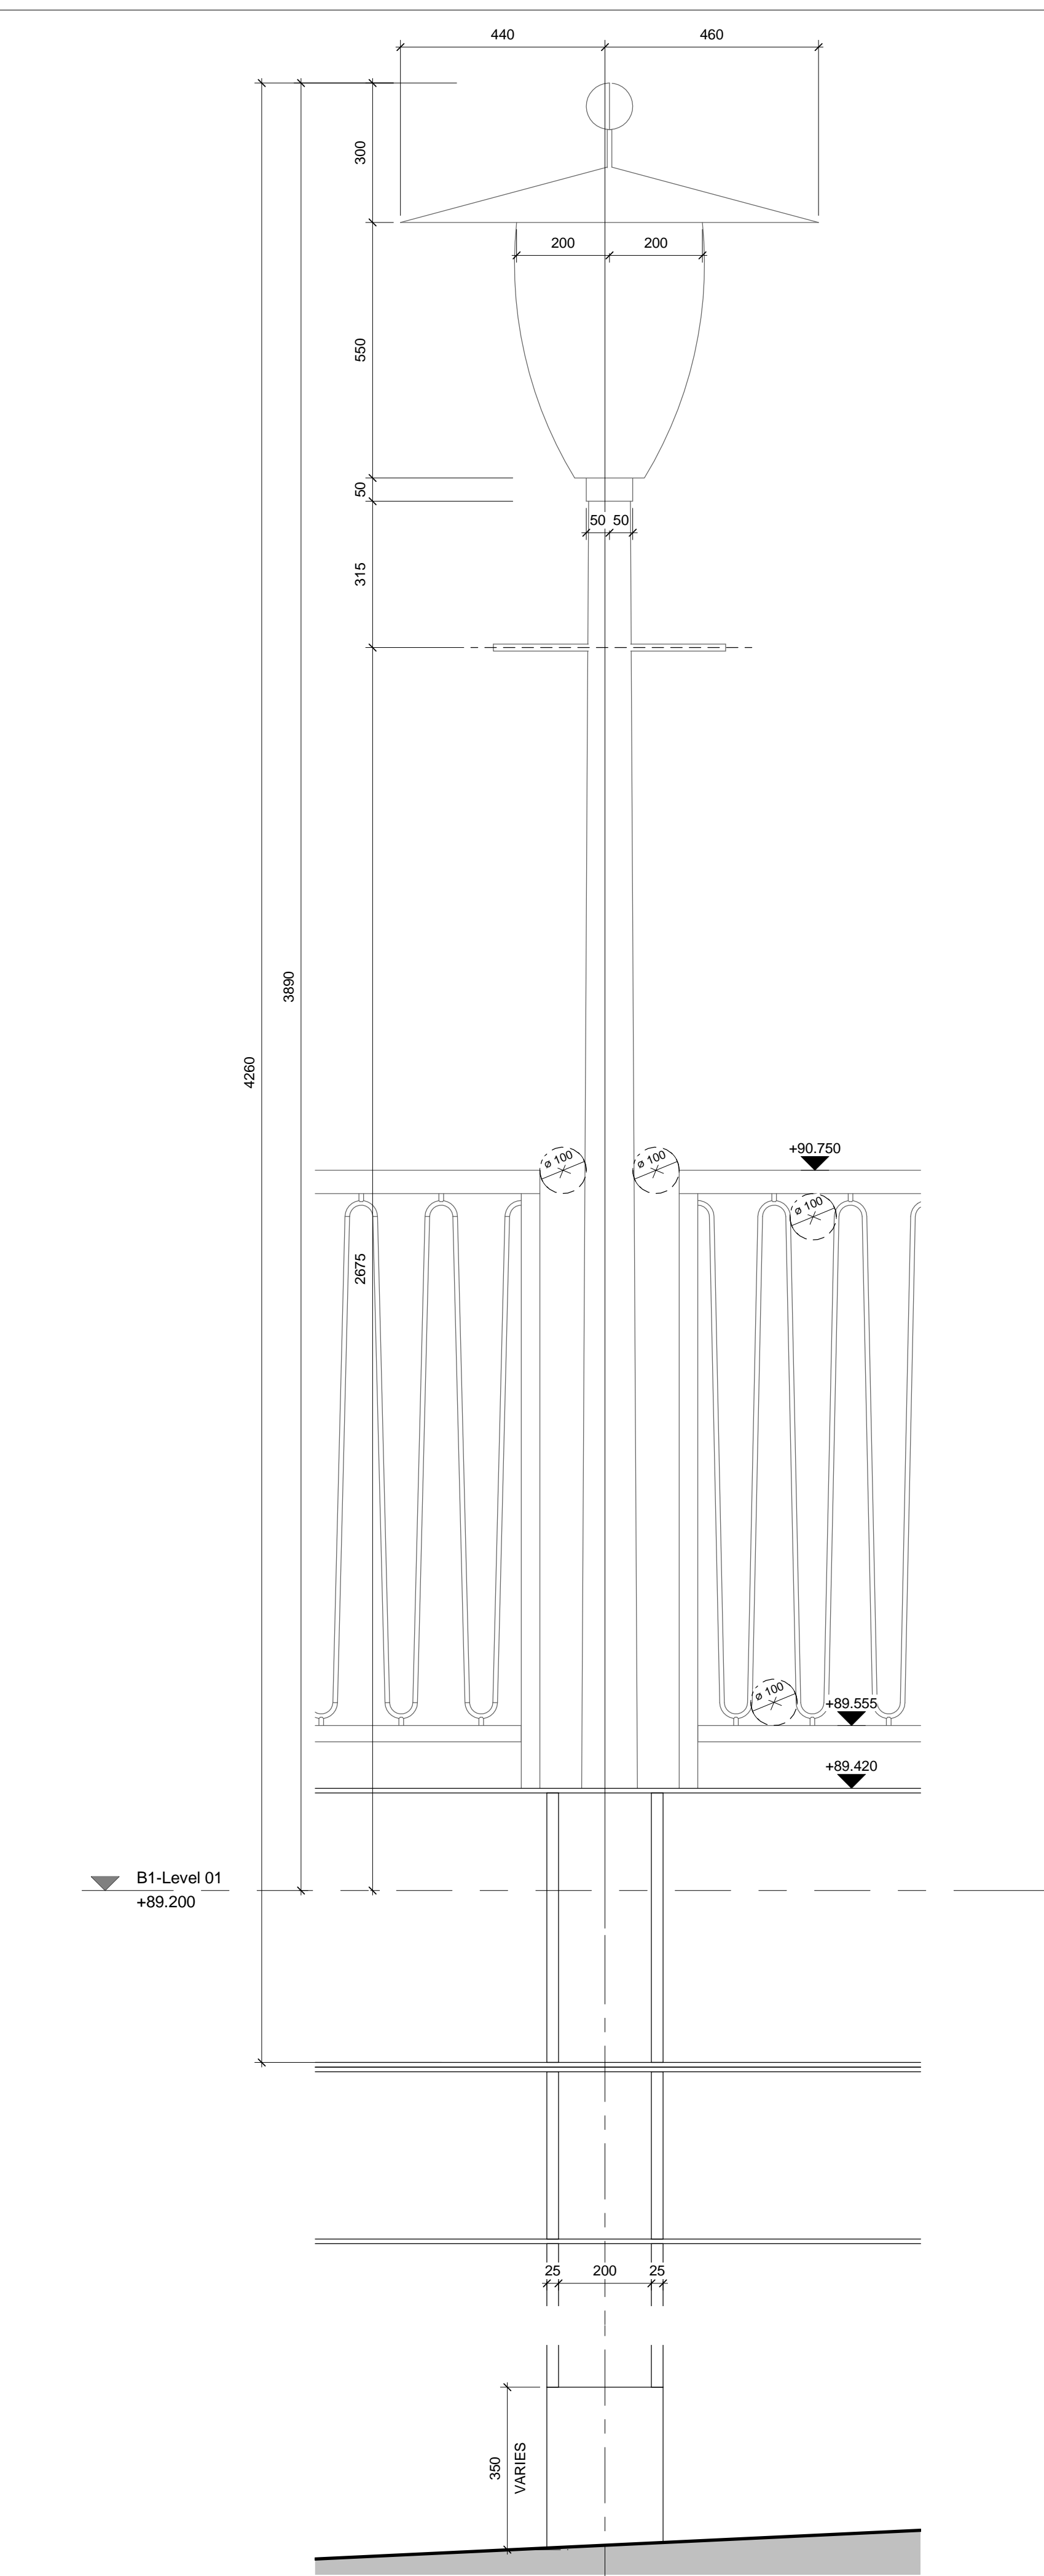


1 LAMPOST AND COLUMN ELEVATION
1 : 10

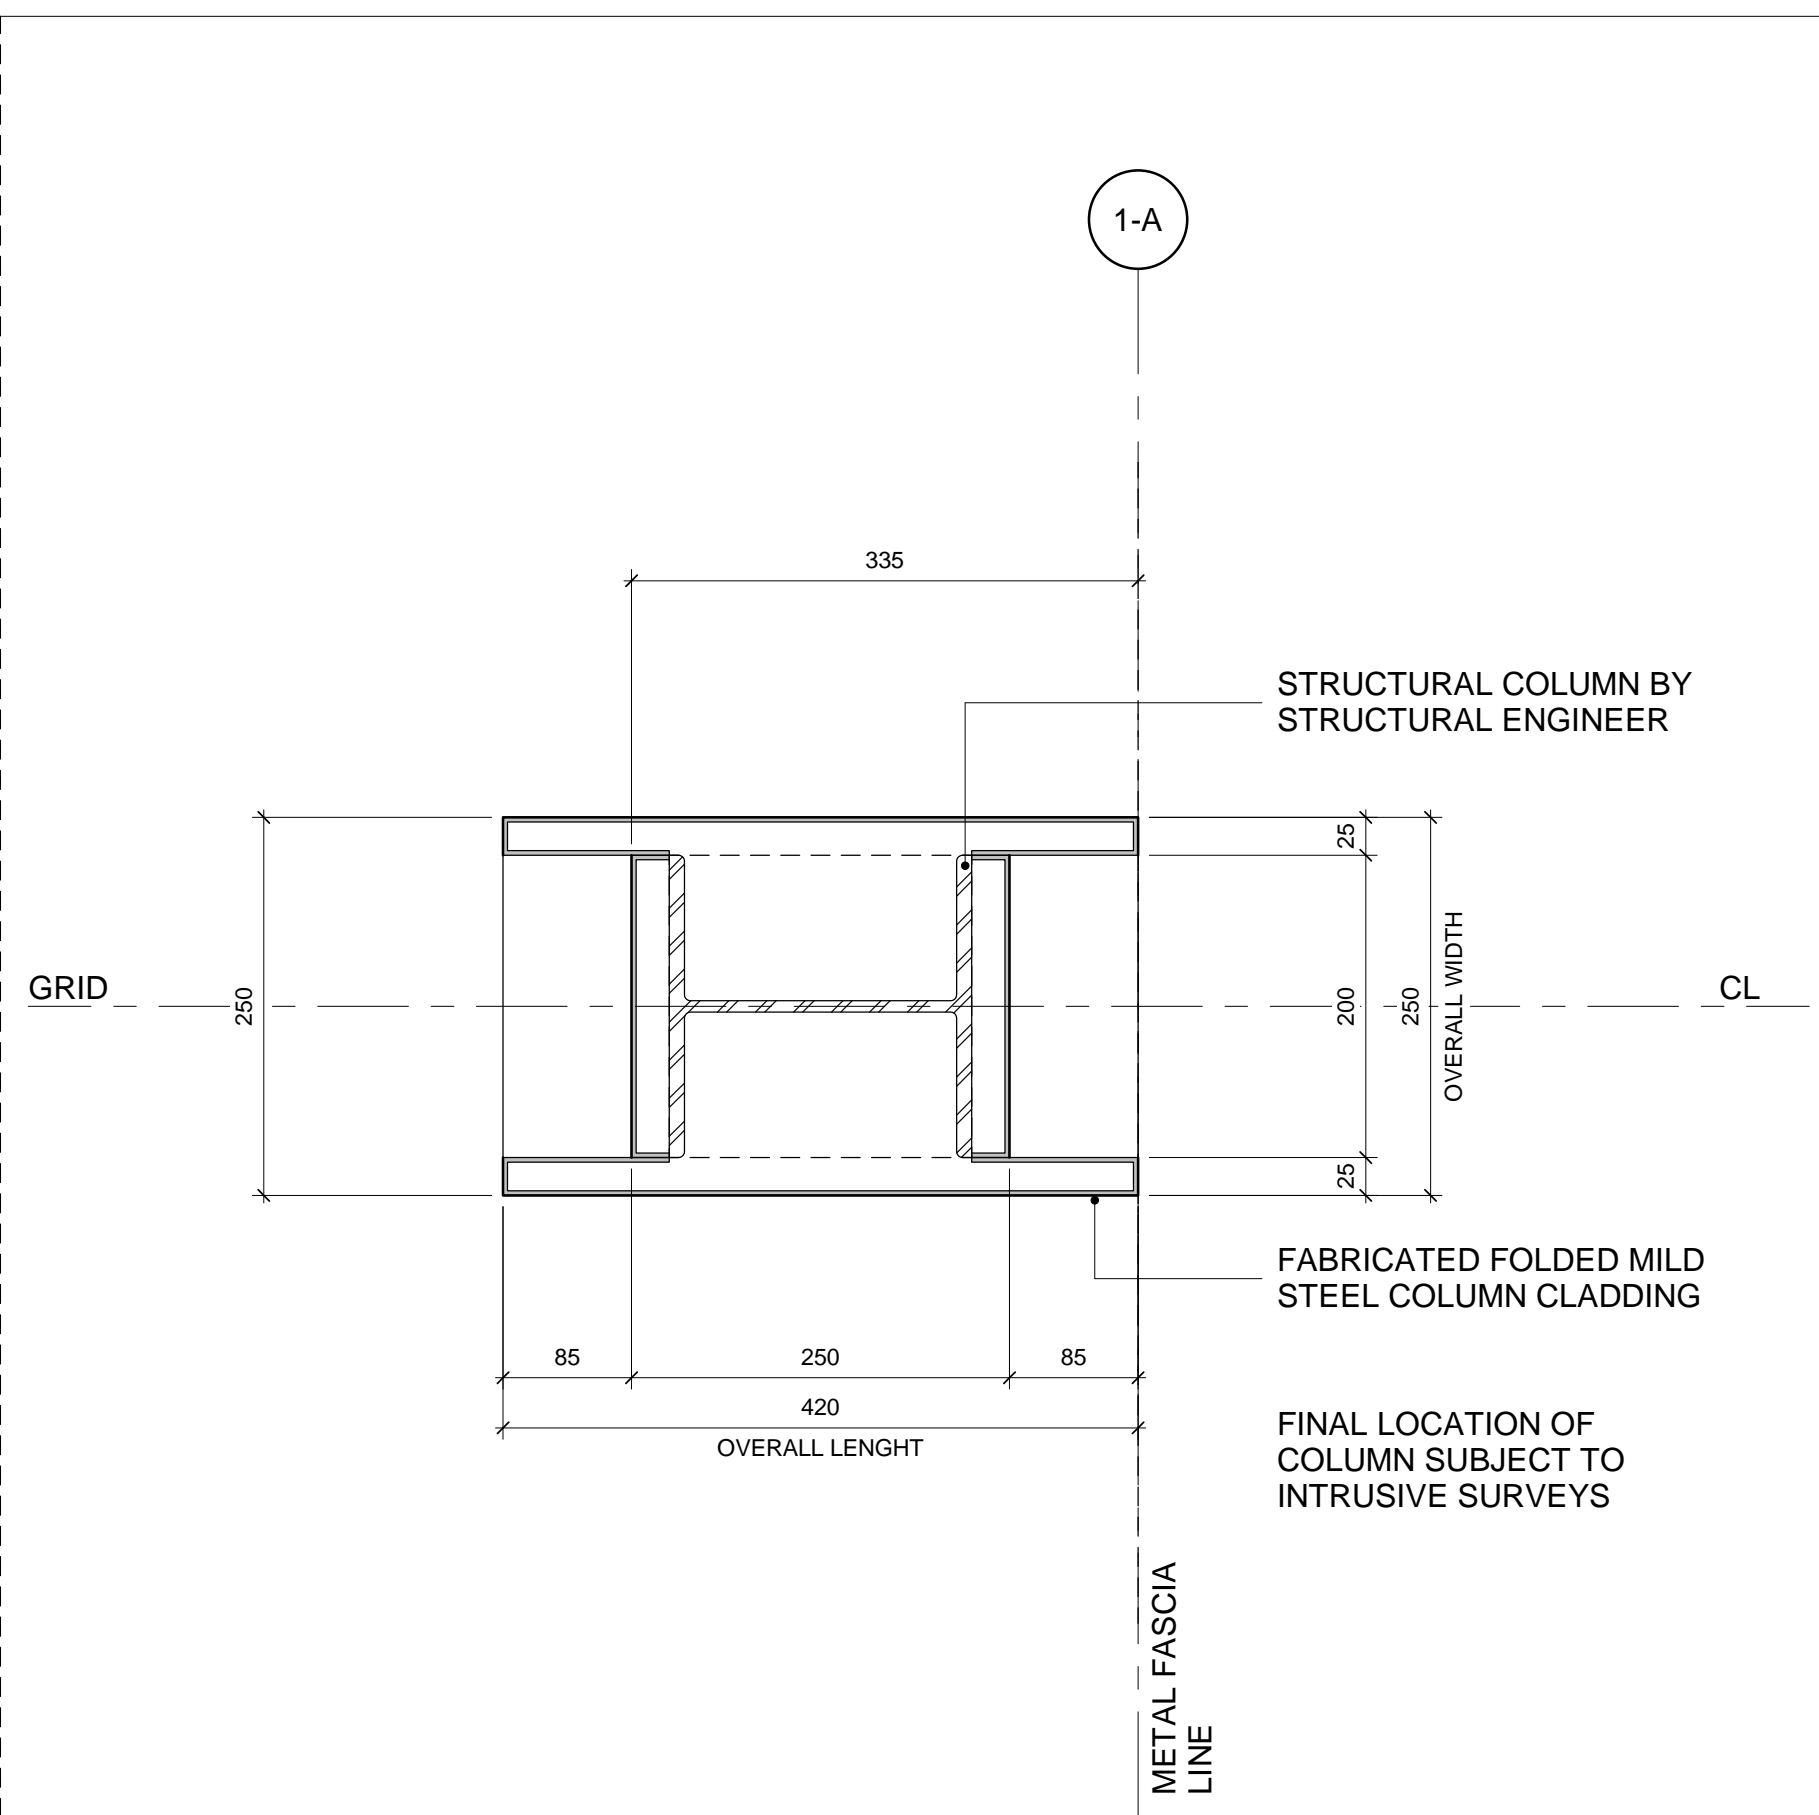

4 COLUMN CLADDING - PLAN
1 : 5

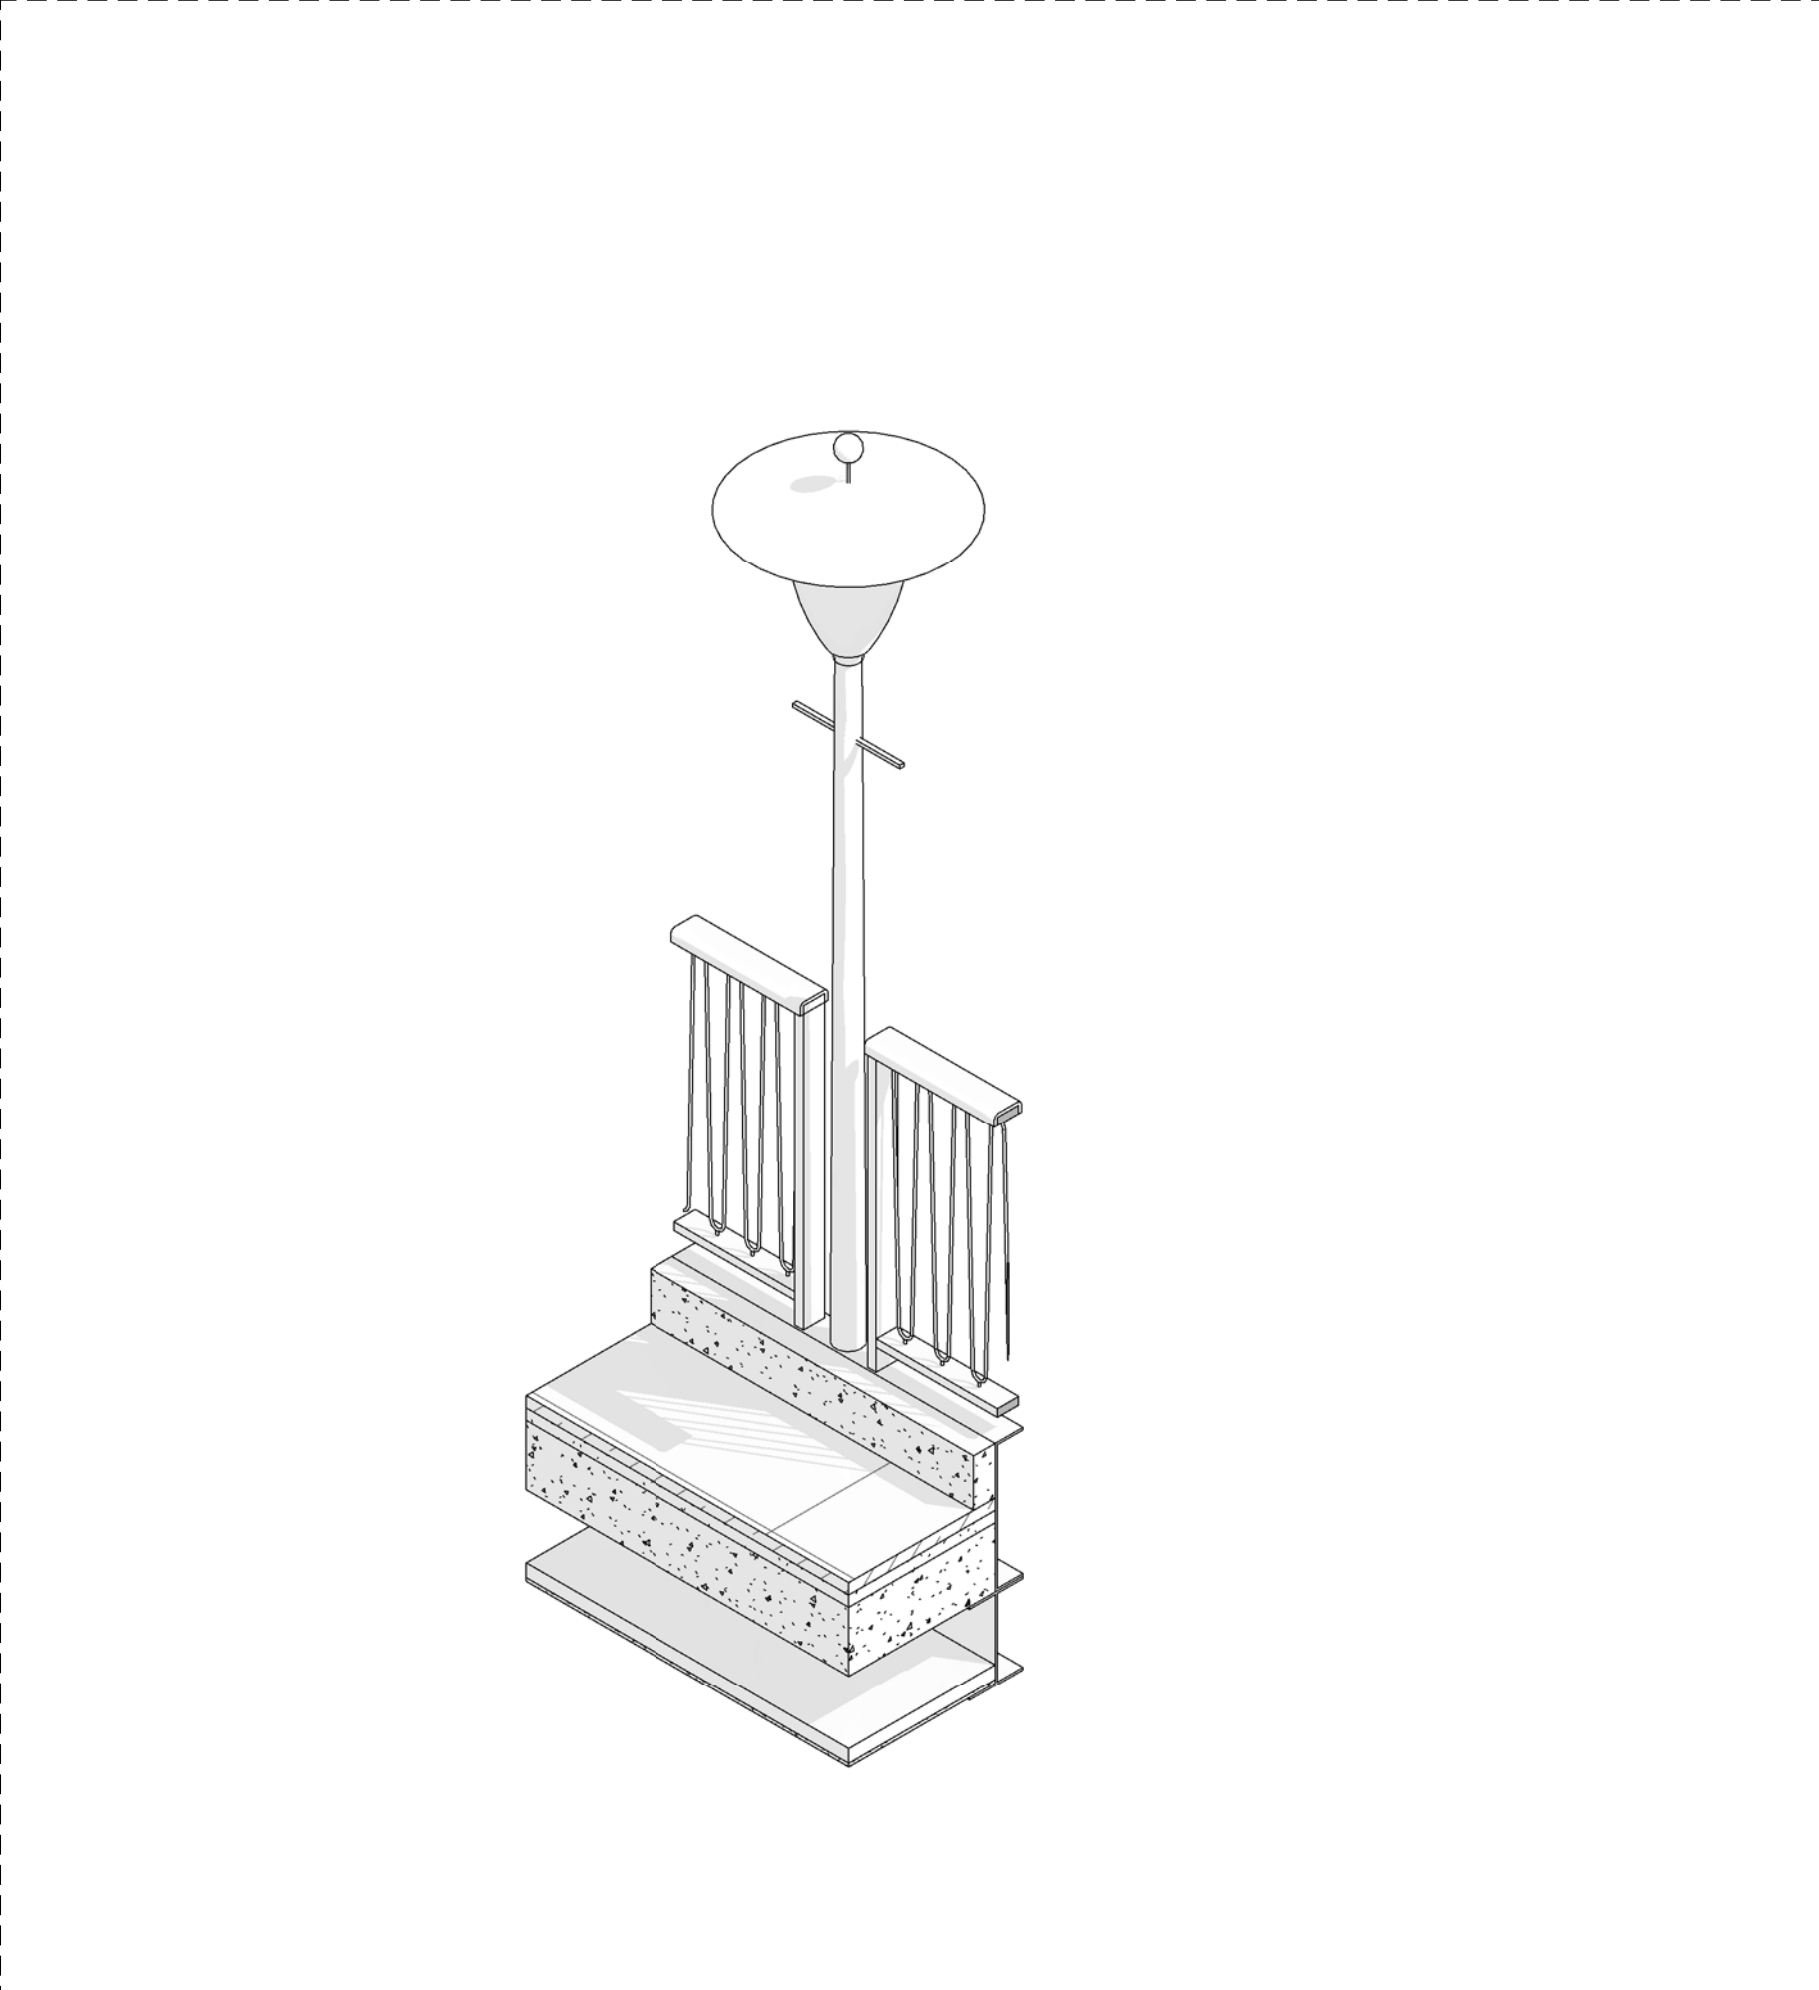

3 ISOMETRIC BACK VIEW

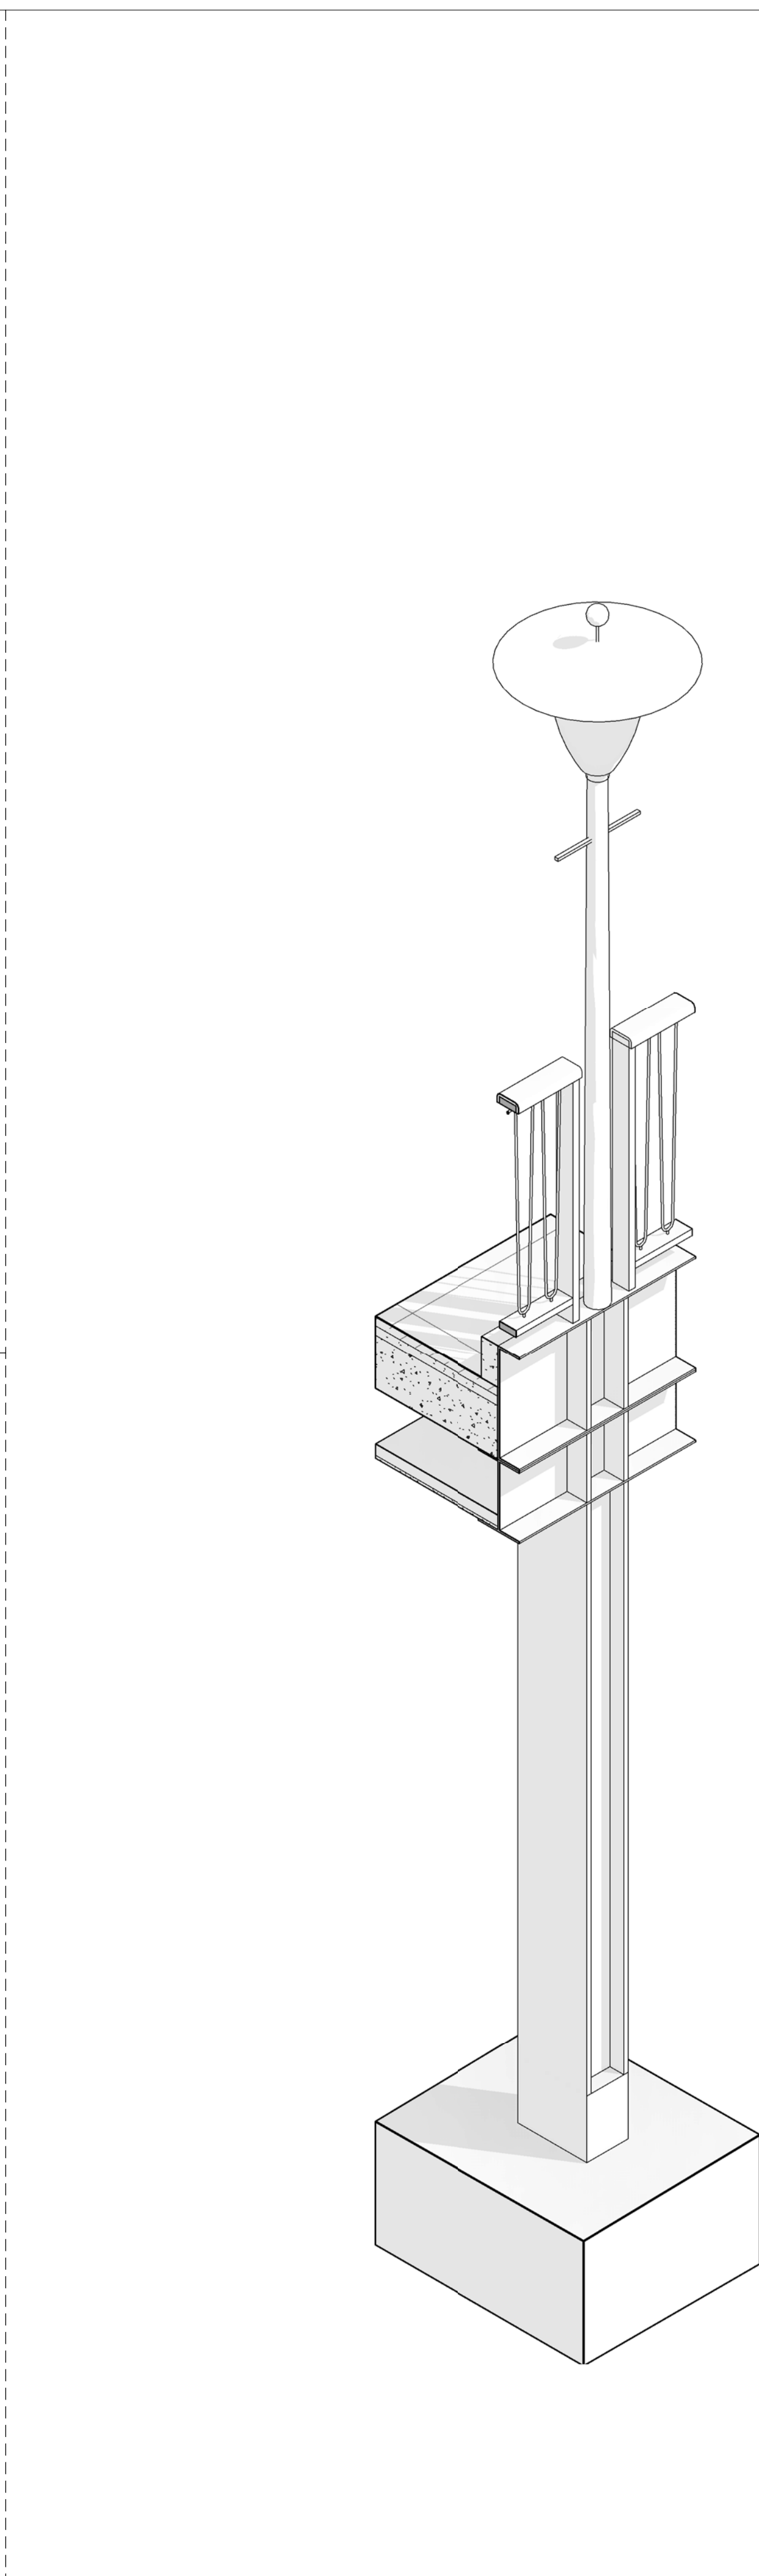

2 ISOMETRIC FRONT VIEW

N

KEY PLAN

5

1

4

3

2

6

RECONFIGURATION WORKS

ILLUSTRATIVE RECONFIGURATION WORKS

NOTES




THIS DRAWING MUST NOT BE SCALED.


ALL DIMENSIONS ARE TO BE VERIFIED AND CHECKED ON SITE. ANY DISCREPANCIES THAT ARE, OR BECOME APPARENT SHOULD BE REPORTED TO CHAPMAN TAYLOR.

REVIT MODEL BASED ON CLIENT COMMISSIONED LANE & FRANKHAM SURVEYS.


AREAS INDICATED ARE APPROXIMATE GROSS INTERNAL AREA. THEY RELATE TO THE LIKELY AREAS OF THE BUILDING AT THE CURRENT STAGE OF DESIGN. ANY DECISIONS TO BE MADE ON THE BASIS OF THESE PREDICTIONS, WHETHER AS TO PROJECT VIABILITY, PRE-LETTING, LEASE AGREEMENTS, OR THE LIKE, SHOULD INCLUDE DUE ALLOWANCE FOR THE INCREASES AND DECREASES INHERENT IN THE DESIGN DEVELOPMENT AND BUILDING PROCESS.

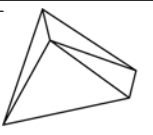© COPYRIGHT CHAPMAN TAYLOR 2018

00	2018.08.23	JR	S730LBC Planning Submission	JST
REV	DATE	BY	DESCRIPTION	CHK'D
CLIENT				
Coventry Investment S.a.r.l. c/o JP Morgan				
DEVELOPMENT MANAGER				
Shearer Property Group				
PROJECT				
UPPER PRECINCT Coventry City Centre South				
ARCHITECT				
 CHAPMAN TAYLOR GLOBAL ARCHITECTS & MASTERPLANNERS			<div>LONDON STUDIO 10 Eastbourne Terrace London W2 6LG United Kingdom T +44 (0)20 7371 3000 E london@chapmantaylor.com www.chapmantaylor.com</div>	
STRUCTURAL ENGINEER				
 Cundall				
SERVICES ENGINEER				
 Hoare Lea				
DRAWING TITLE				
LAMPOST AND COLUMN ARRANGEMENT PLANNING APPLICATION				
Scale 1 : 10 As indicated @ A1				
INTERNAL JOB NO. A901/UPC JUL 2018 JR JST				
PROJECT NUMBER ORIGINATOR BUILDING LEVEL TYPE ROLE NUMBER REVISION				
A901/UPC CTA 01 XX DR A 07137 00				

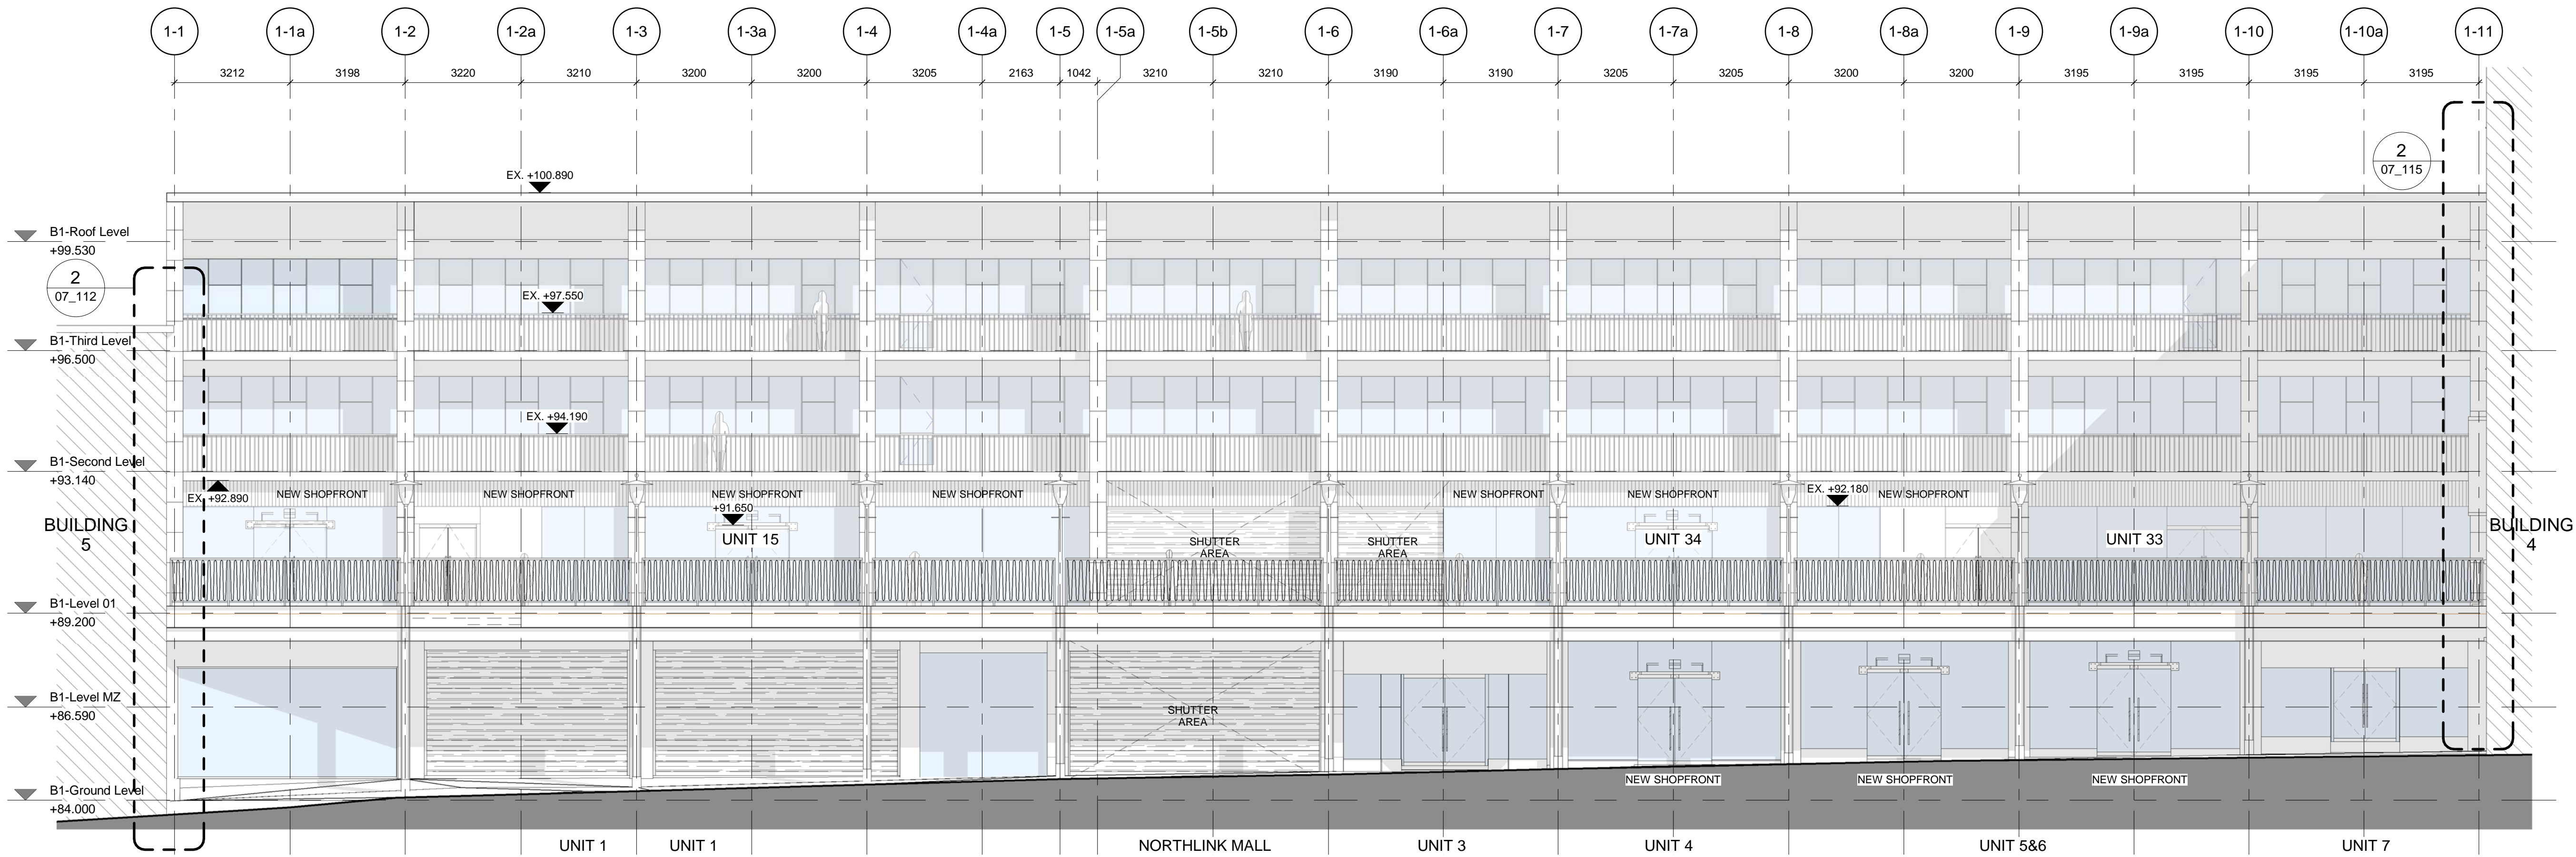

2 BUILDING 1 - PROPOSED SOUTH ELEVATION
1 : 100

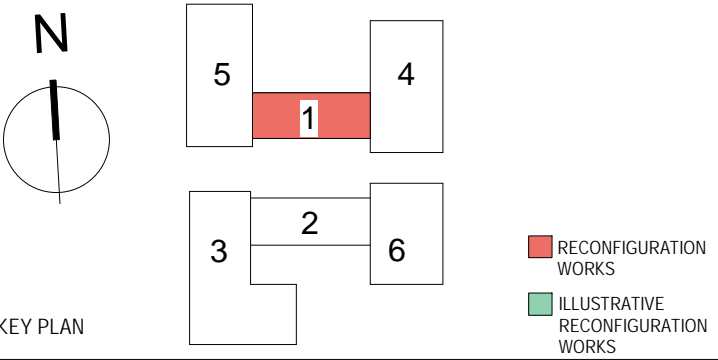

NOTES

THIS DRAWING MUST NOT BE SCALED.

ALL DIMENSIONS ARE TO BE VERIFIED AND CHECKED ON SITE. ANY DISCREPANCIES THAT ARE, OR BECOME APPARENT SHOULD BE REPORTED TO CHAPMAN TAYLOR.

REVIT MODEL BASED ON CLIENT COMMISSIONED LANE & FRANKHAM SURVEYS.

AREAS INDICATED ARE APPROXIMATE GROSS INTERNAL AREA. THEY RELATE TO THE LIKELY AREAS OF THE BUILDING AT THE CURRENT STAGE OF DESIGN. ANY DECISIONS TO BE MADE ON THE BASIS OF THESE PREDICTIONS, WHETHER AS TO PROJECT VIABILITY, PRE-LETTING, LEASE AGREEMENTS, OR THE LIKE, SHOULD INCLUDE DUE ALLOWANCE FOR THE INCREASES AND DECREASES INHERENT IN THE DESIGN DEVELOPMENT AND BUILDING PROCESS.

© COPYRIGHT CHAPMAN TAYLOR 2018

03	2018.08.23	JR	S73/LBC Planning Submission	JST
02	2017.11.29	JR	Glazing updated	JST
01	2017.11.24	JR	Planning resubmission	JST
00	2017.10.31	JR	Planning application	JST

REV	DATE	BY	DESCRIPTION	CHKD
-----	------	----	-------------	------

CLIENT
Coventry Investment S.a.r.l.
c/o JP Morgan

DEVELOPMENT MANAGER
Shearer Property Group


PROJECT
UPPER PRECINCT
Coventry City Centre South

ARCHITECT

CHAPMAN TAYLOR
GLOBAL ARCHITECTS & MASTERPLANNERS
LONDON STUDIO
10 Eastbourne Terrace
London W2 6LG
United Kingdom
T +44 (0)20 7371 3000
E london@chapmantaylor.com
www.chapmantaylor.com

STRUCTURAL ENGINEER

CUNDALL
Cundall

SERVICES ENGINEER

Hoare Lea

DRAWING TITLE
PROPOSED ELEVATION
BUILDING 1 - NORTH LINK
PLANNING APPLICATION

Scale 1 : 100 1 : 100 @ A1

1	5	10M
---	---	-----

INTERNAL JOB NO	ISSUE DATE	DRAWN BY	CHECKED BY
-----------------	------------	----------	------------

A901/UPC	JUL 2018	JR	JST
----------	----------	----	-----

PROJECT NUMBER	ORGANATOR	BUILDING	LEVEL	TYPE	ROLE	NUMBER	REVISION
----------------	-----------	----------	-------	------	------	--------	----------

A901/UPC	CTA	01	XX	DR	A	07043	03
----------	-----	----	----	----	---	-------	----