

Tennis Courts



REFERENCE NUMBER

HH/2018/2618


SITE:

8 INNIS ROAD


SCALE 1:1250



PROPOSED

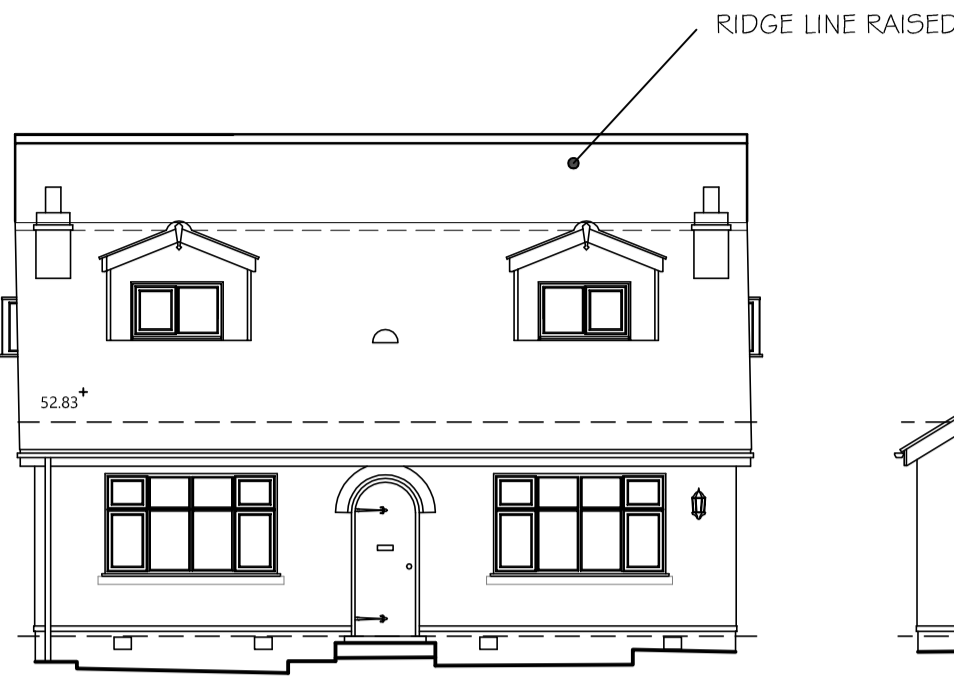


ELEVATION 1 - FRONT

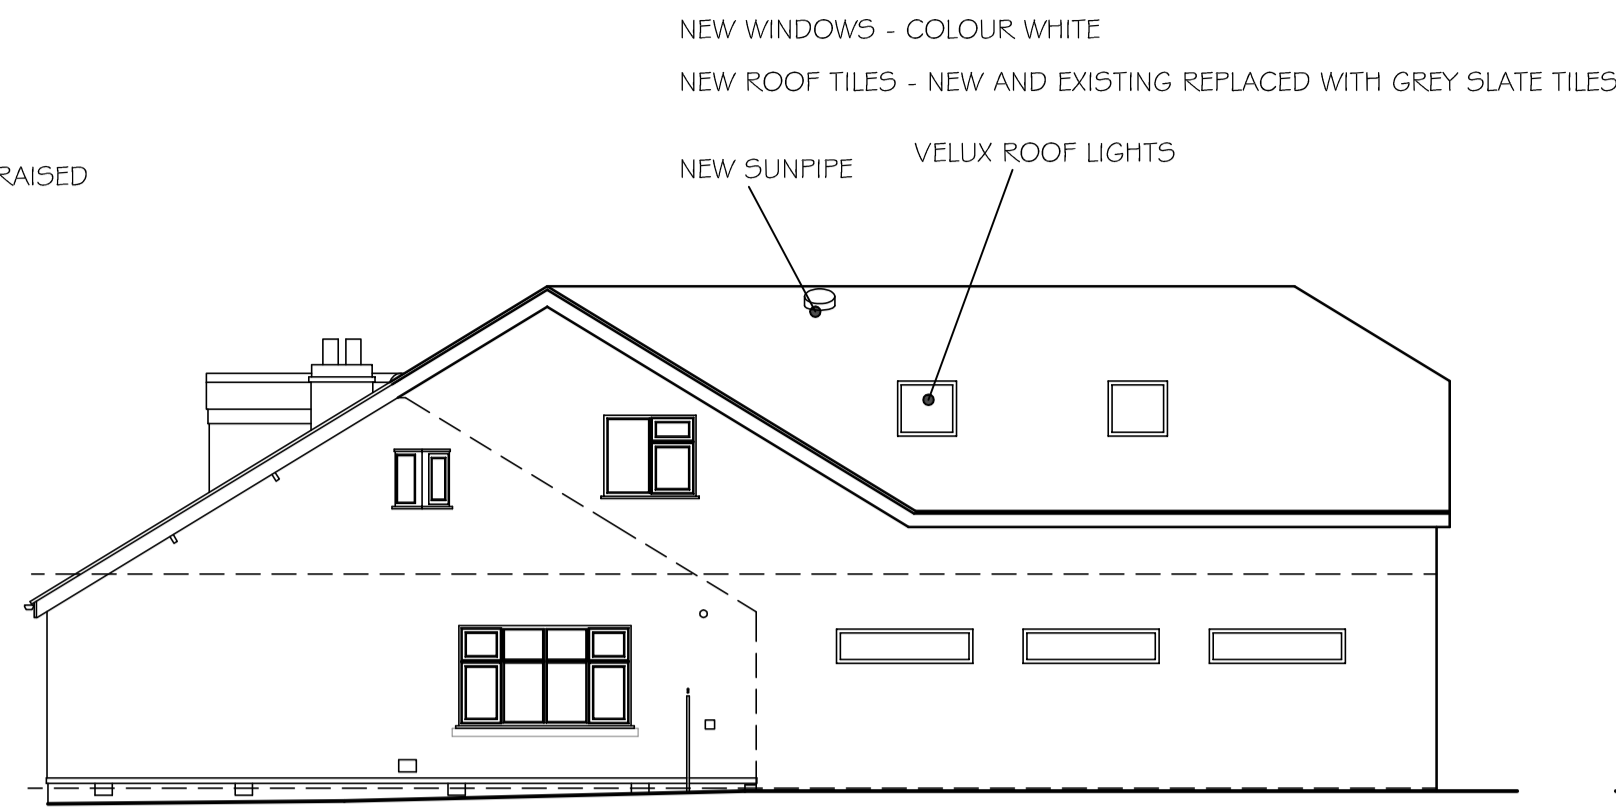


ELEVATION 2 - SIDE

NEW AND EXISTING WALLS TO BE ROUGH CAST RENDER RENDERED - COLOUR - CREAM

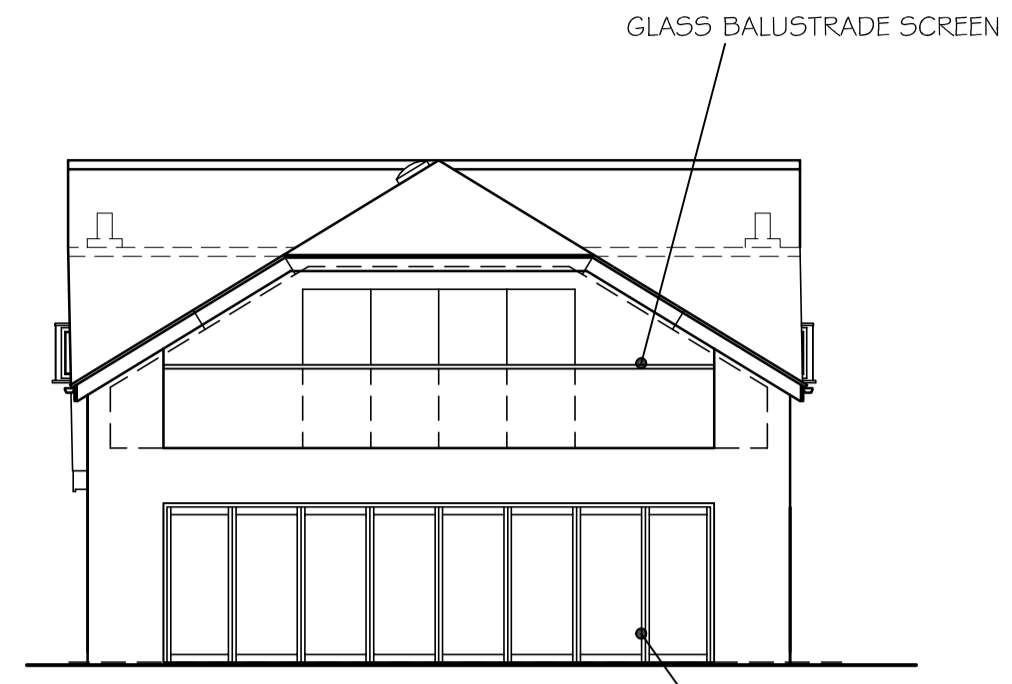


ELEVATION 3 - REAR

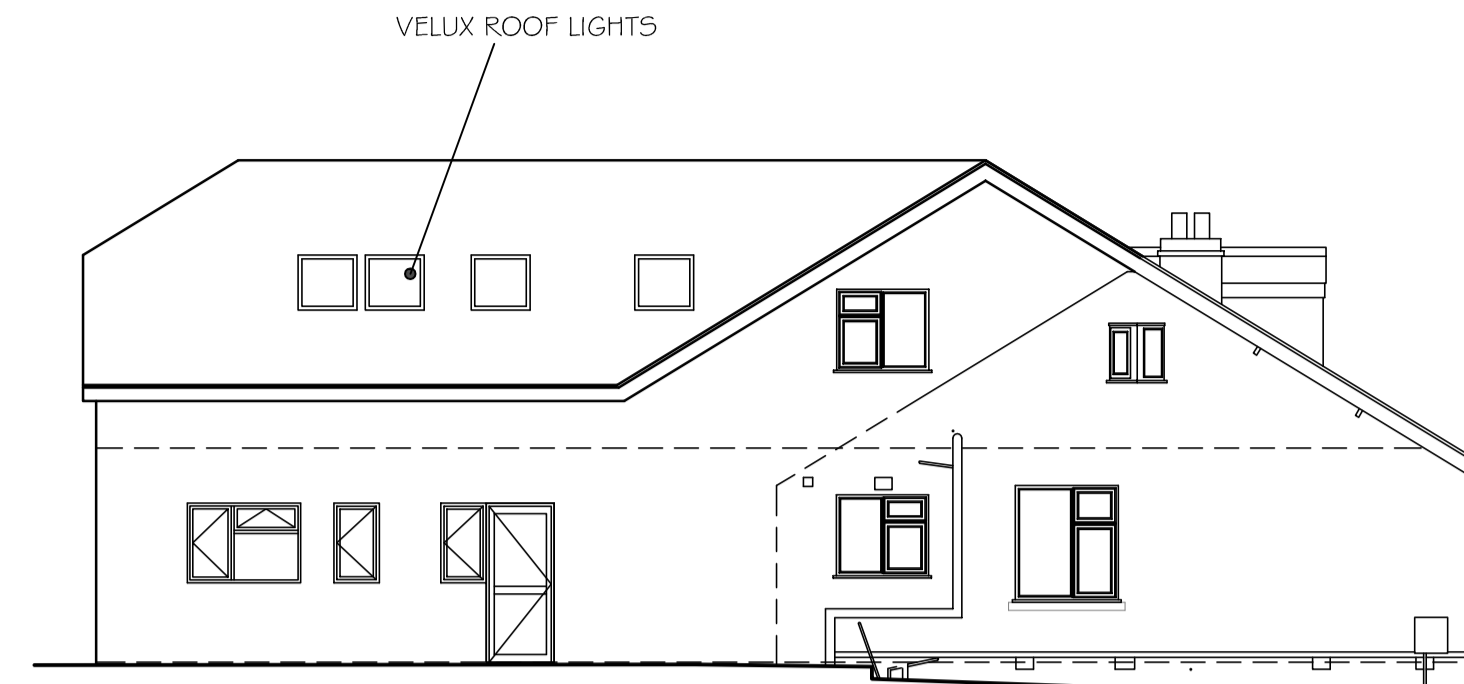

ELEVATION 4 - SIDE


Reference drawings Legend Notes

This drawing is to be read in conjunction with all related drawings.
Do not scale from this drawing.
All dimensions must be checked and verified on site before commencing any work or producing shop drawings.
The originator should be notified immediately of any discrepancy.
This drawing is copyright and remains the property of SH Architectural Services Limited.

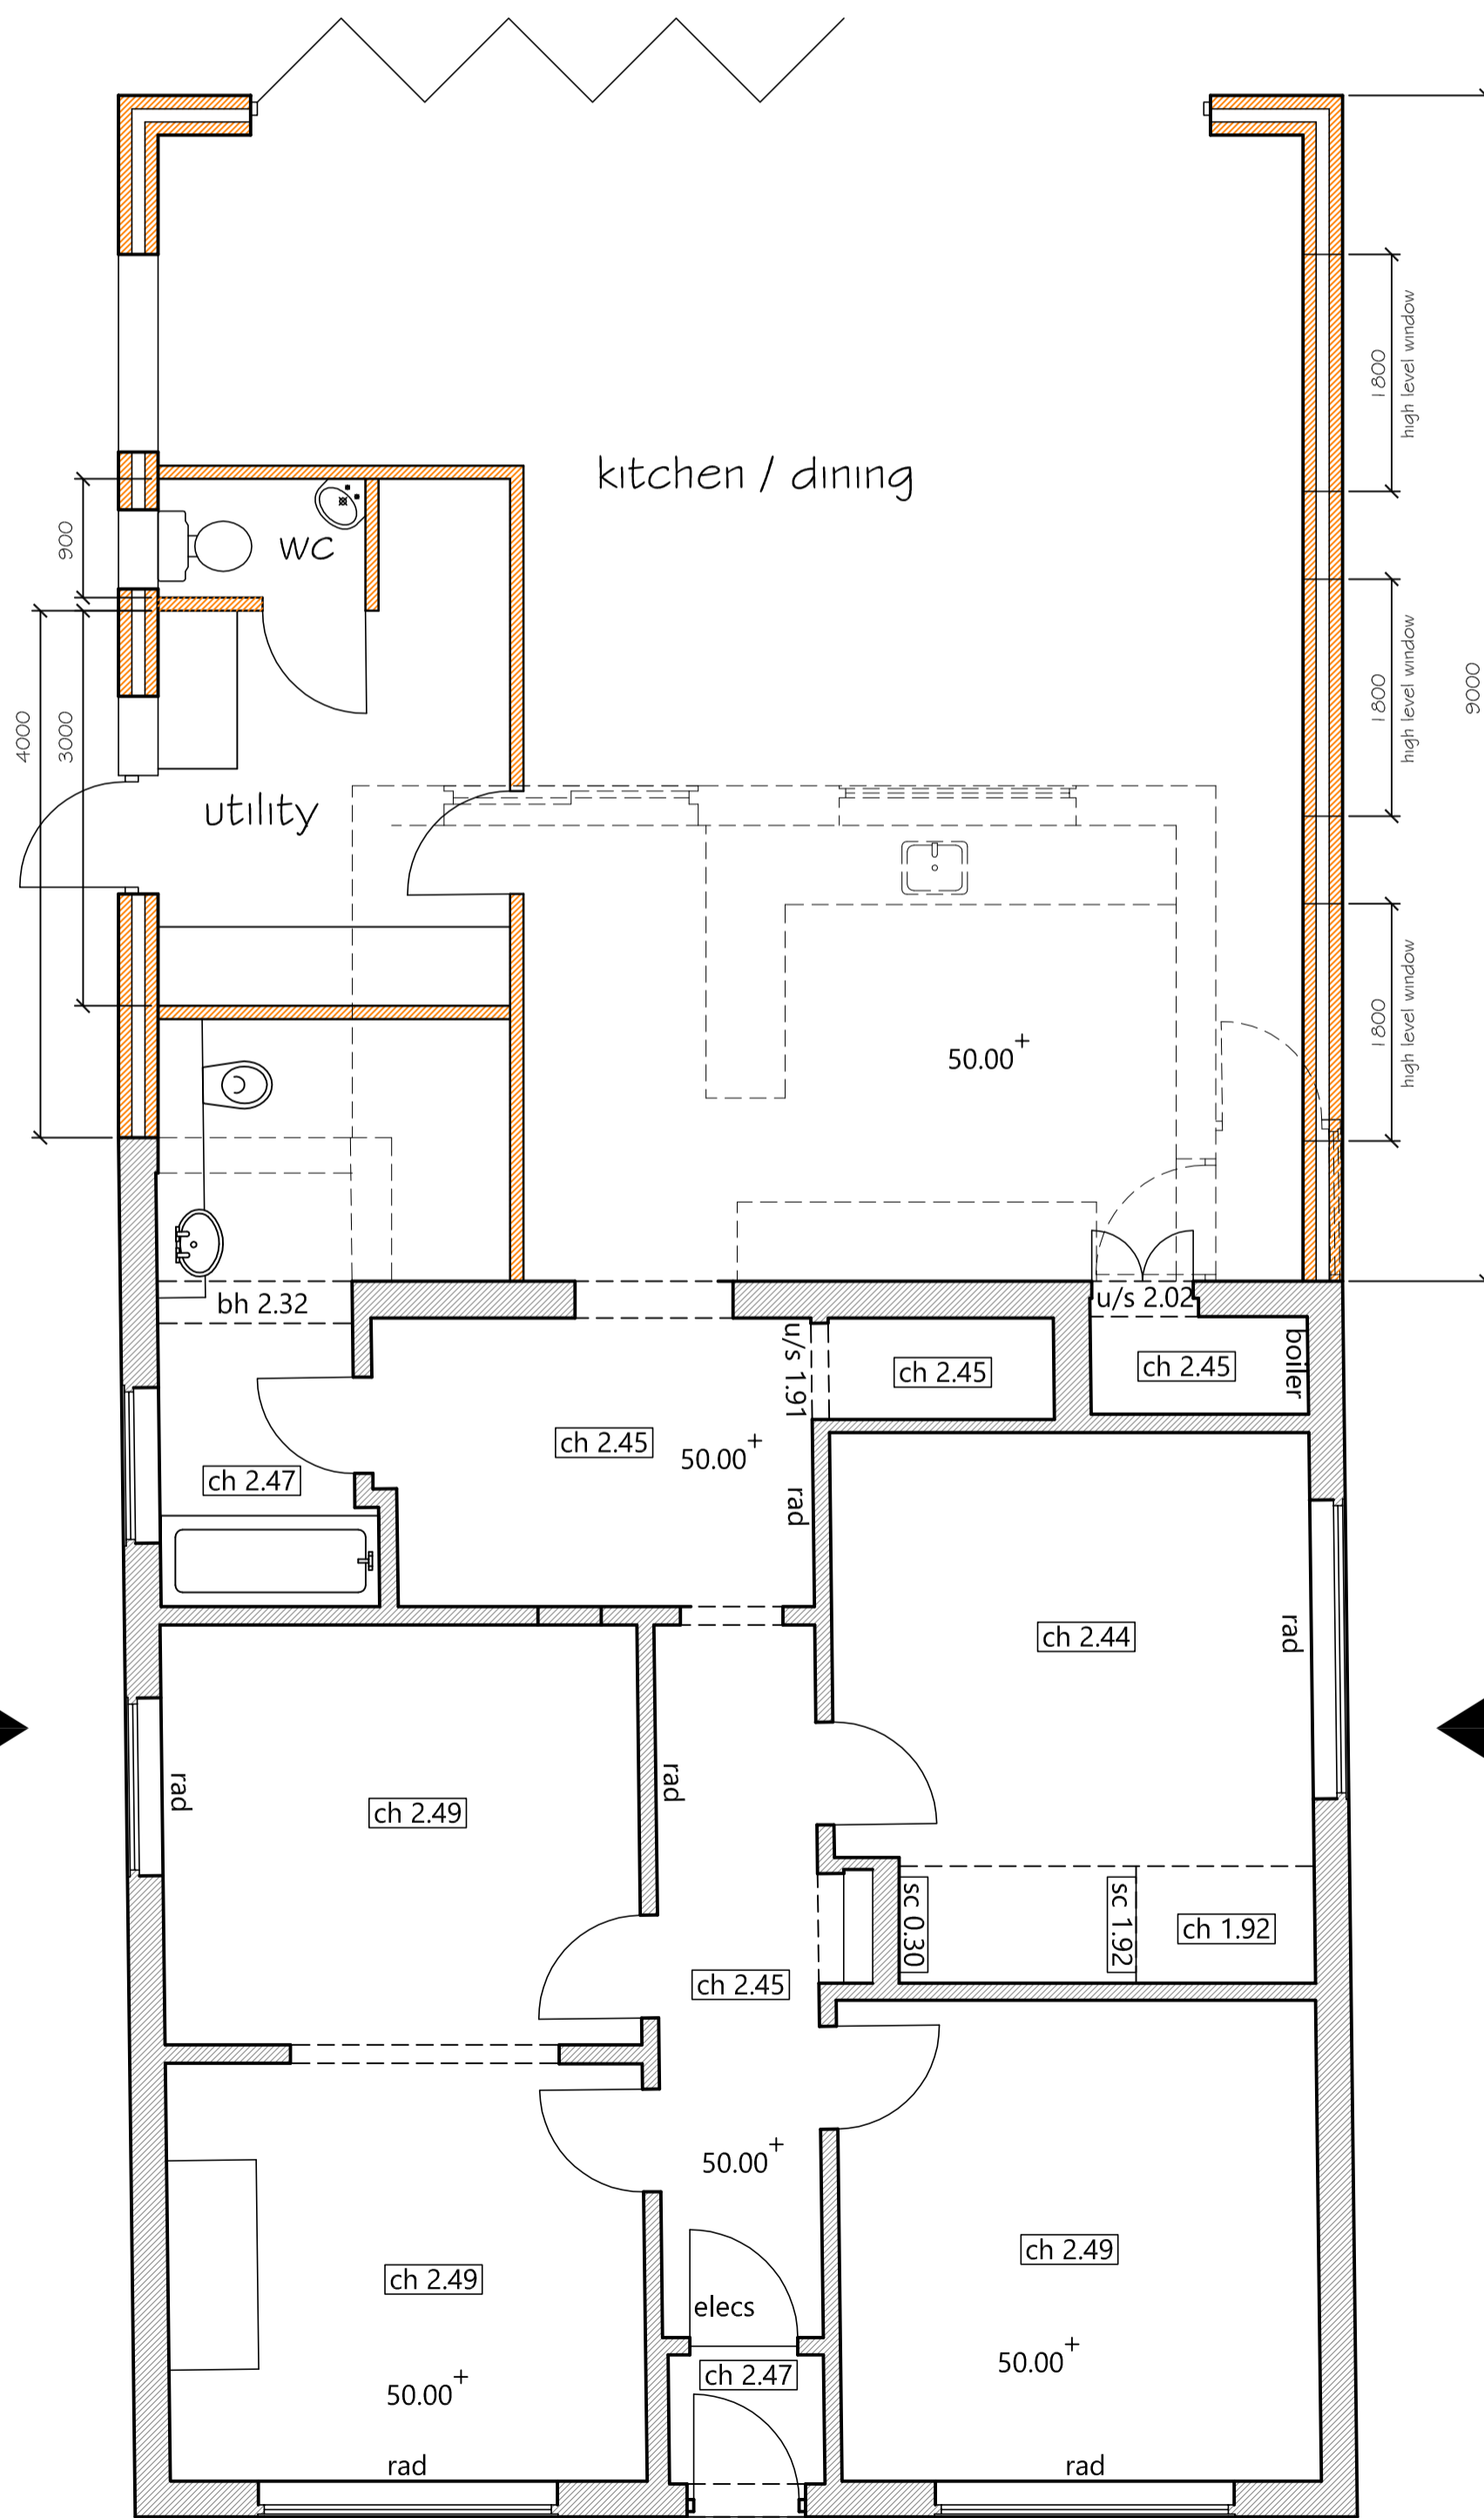


GROUND FLOOR PLAN


Elevation 1

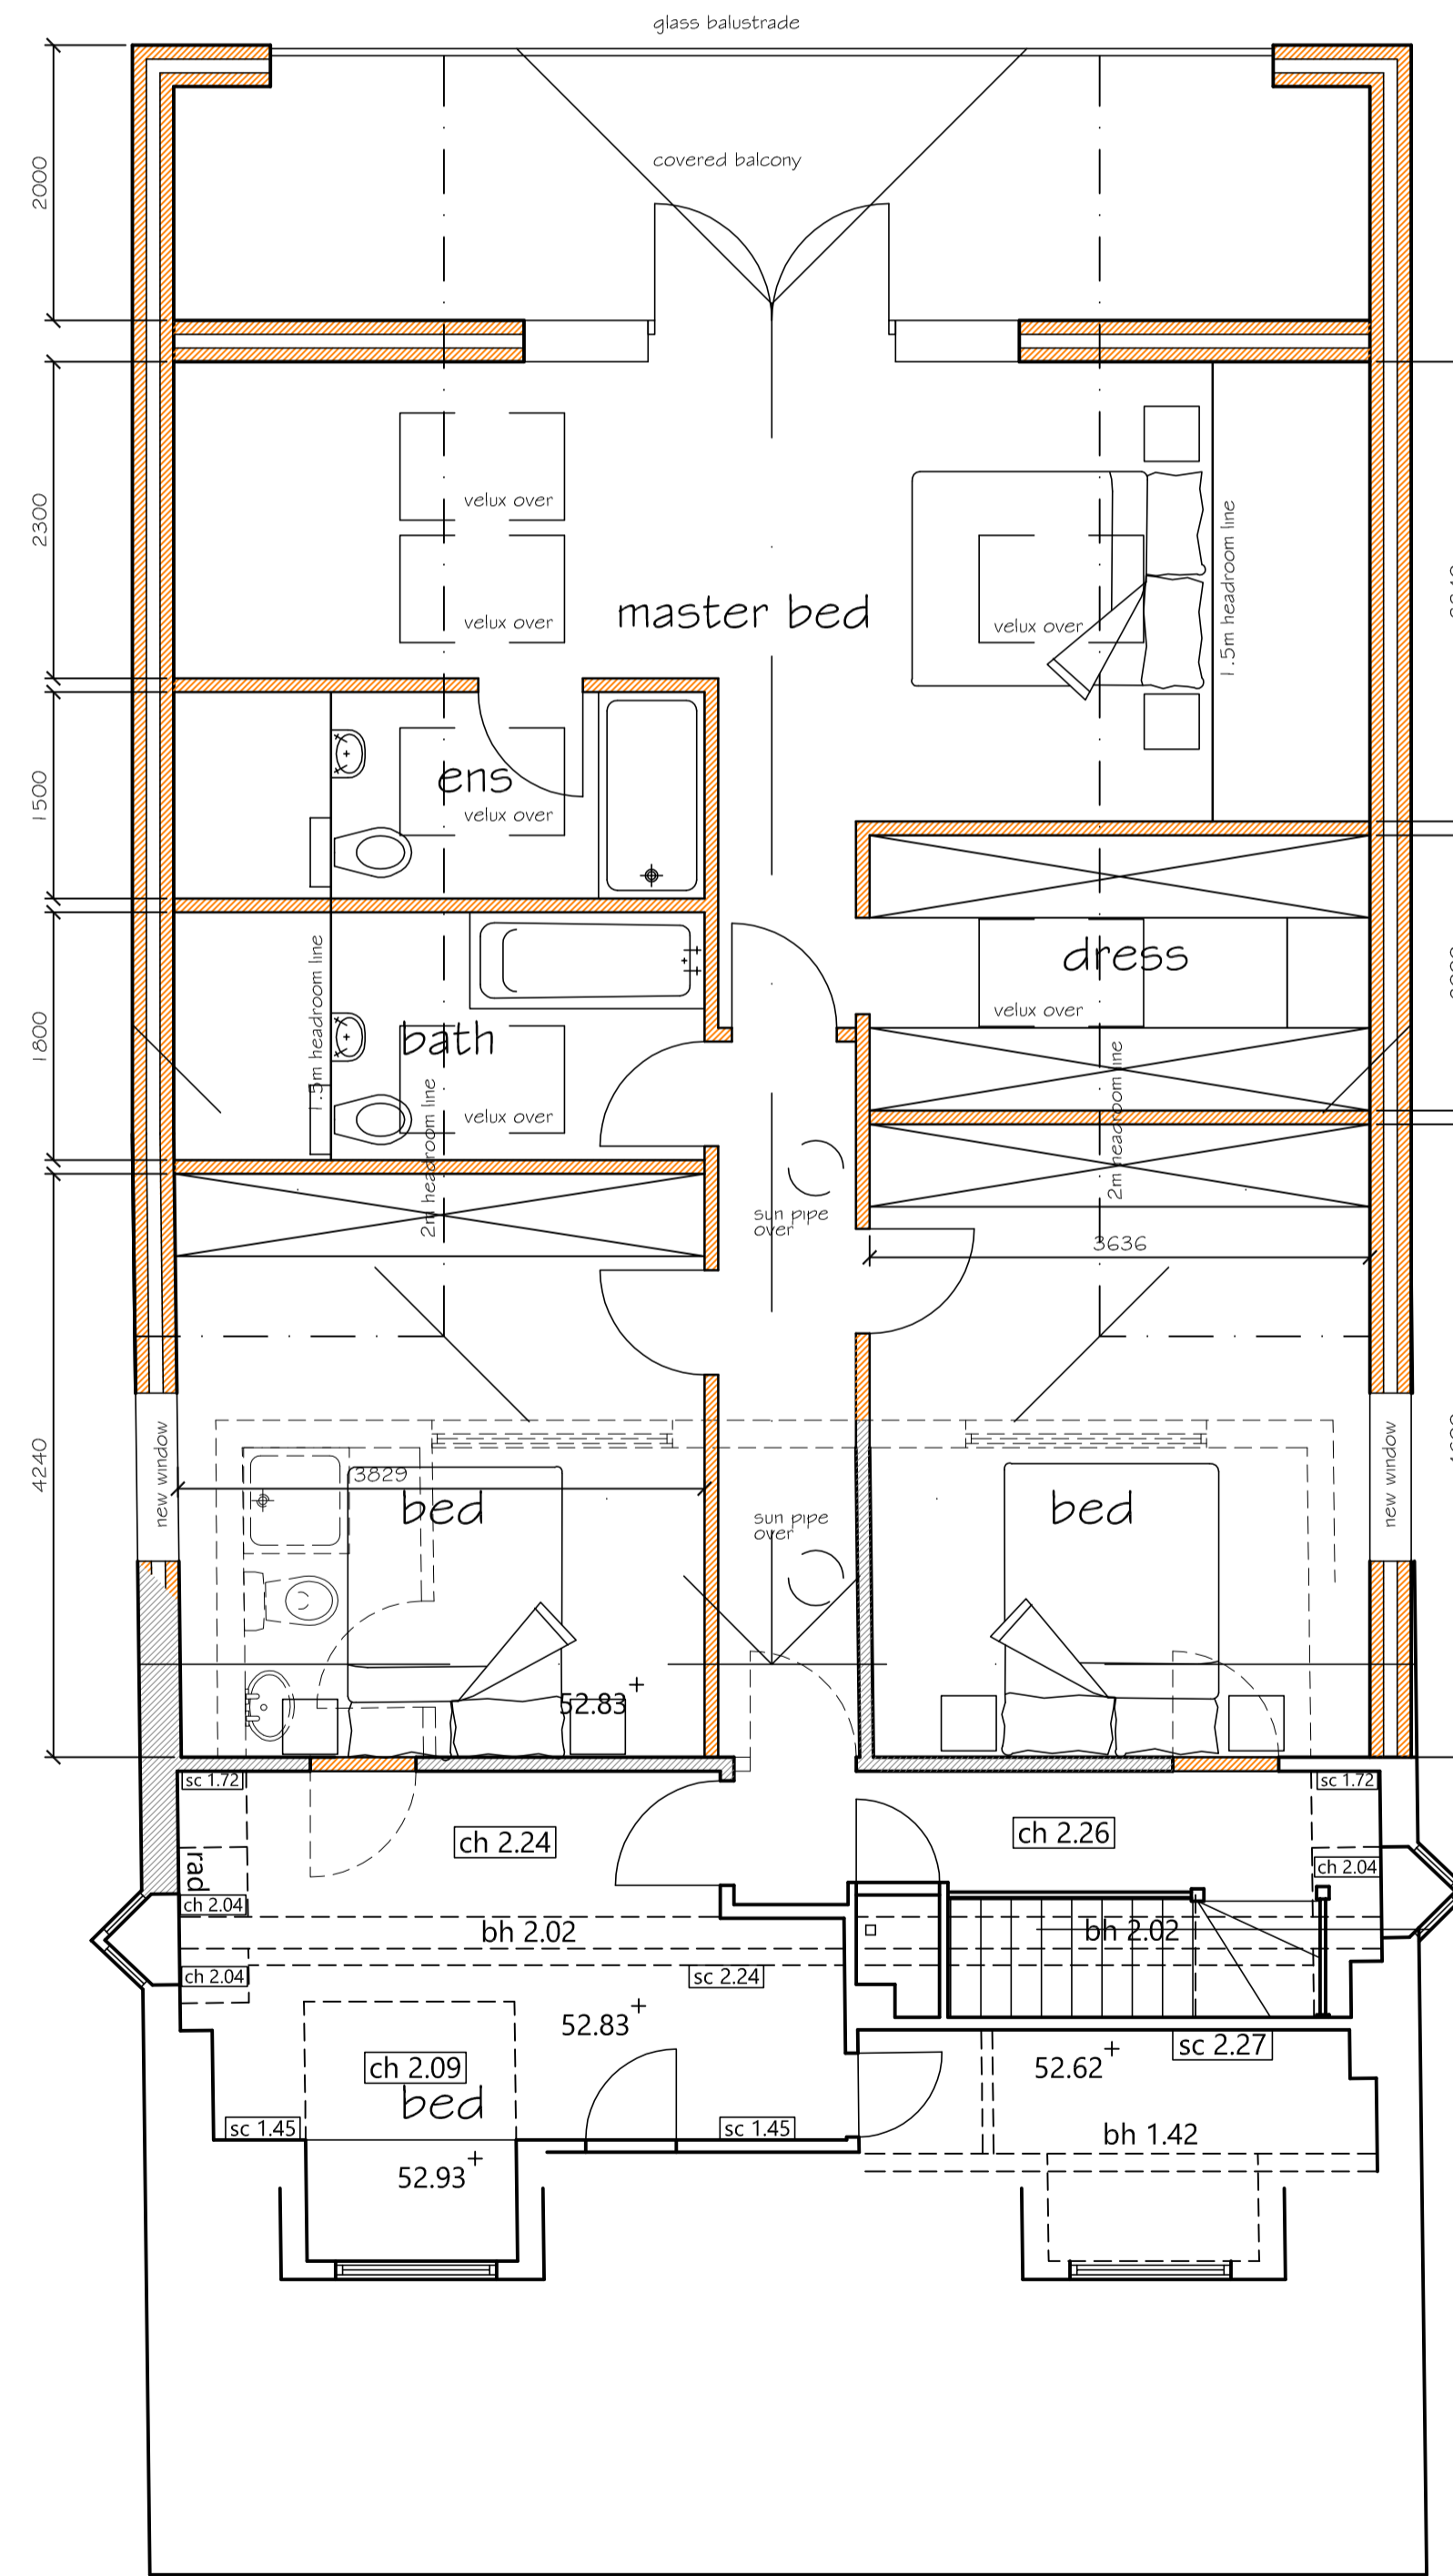


FIRST FLOOR PLAN

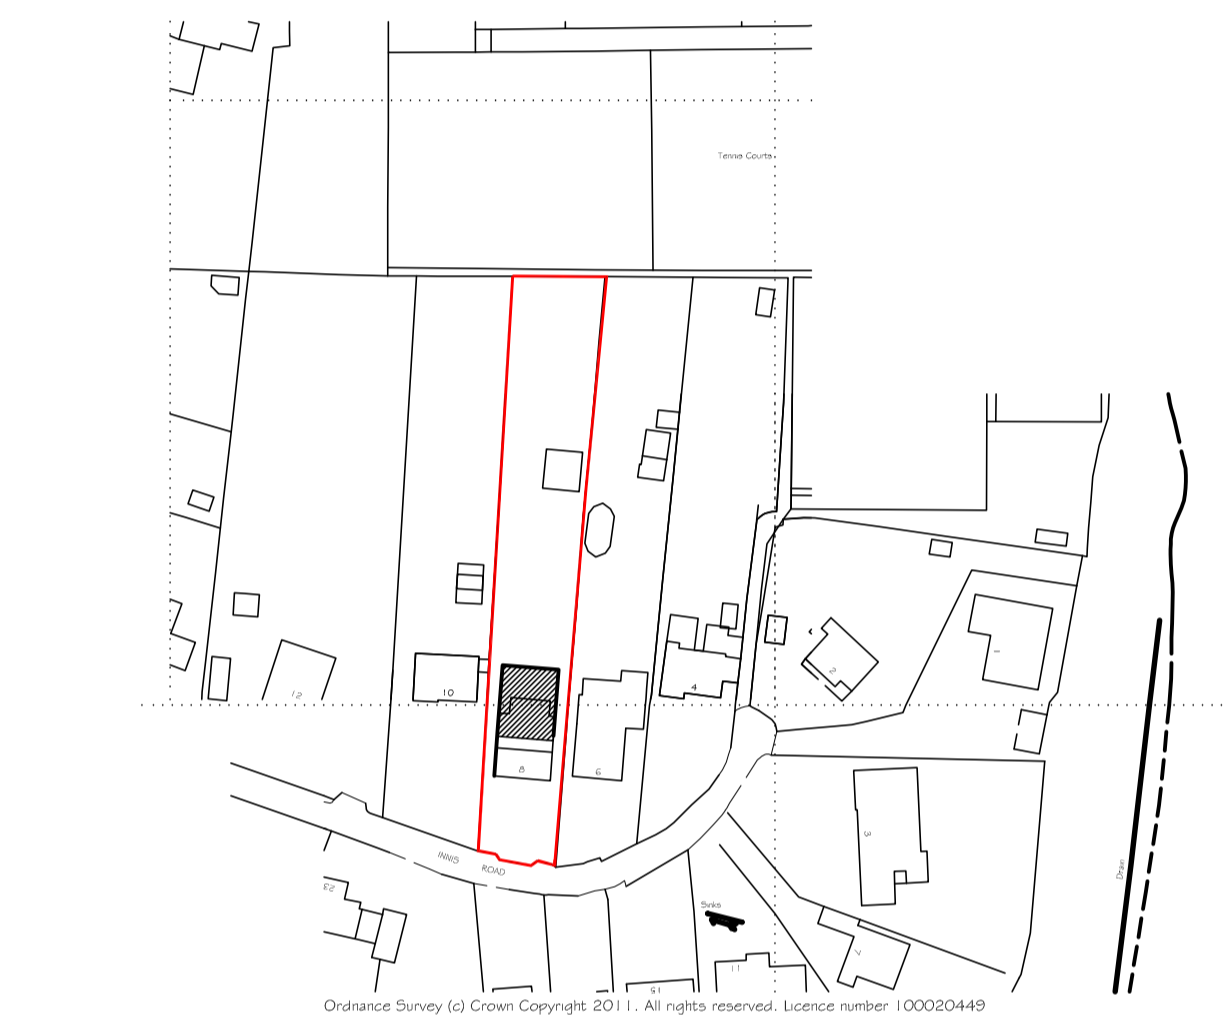

LOCATION PLAN 1:1250

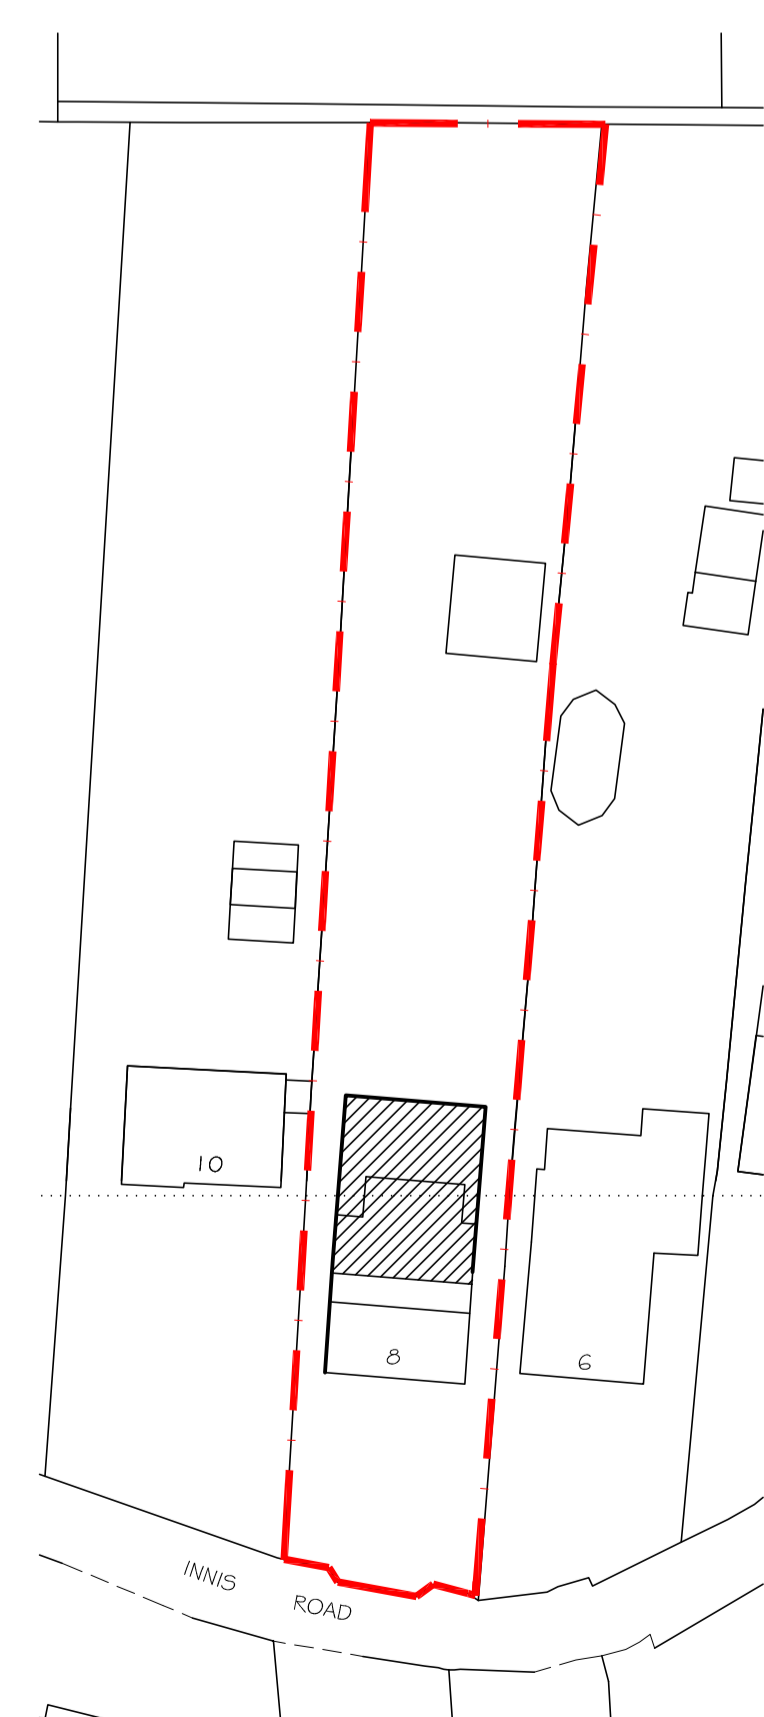


SITE PLAN 1:500

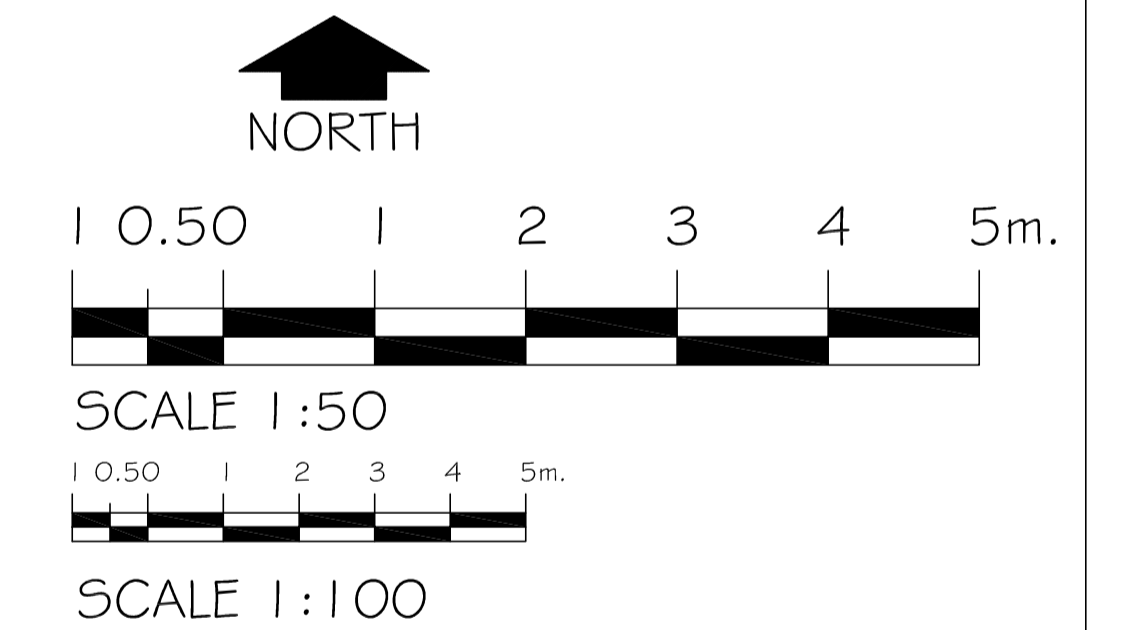

REV E: MATERIALS SPECIFIED 13.9.18
REV D: ROOF DESIGN UPDATED 30.8.18
REV C: UPDATED 21.3.18
REV B: UPDATED 25.1.18
REV A: UPDATED 17.1.18


<p>Chartered Institute of Architectural Technologists the qualifying body in Architectural Technology since 1965</p>			
Description		Drawn	Checked
Revisions		Drawn	Checked
Project OPTION 2 - ALTERNATIVE - RAISED RIDGE			
Client MRS HOWITT 8 INNIS ROAD COVENTRY CV5 6AX			
Drawn	SWH	Date	08/2018
Scale	1:50 / 1:100 (when plotted at A1 format)		
<p>S. H. Architectural Services Ltd. 33 Belvedere Road, Earlsdon, Coventry CV5 6FG Telephone (024) 7667 9753, Fax (024) 7667 0667 Email info@sharchitectural.co.uk</p>			
Drawing number	13/11/17-02	Rev	E

EXISTING

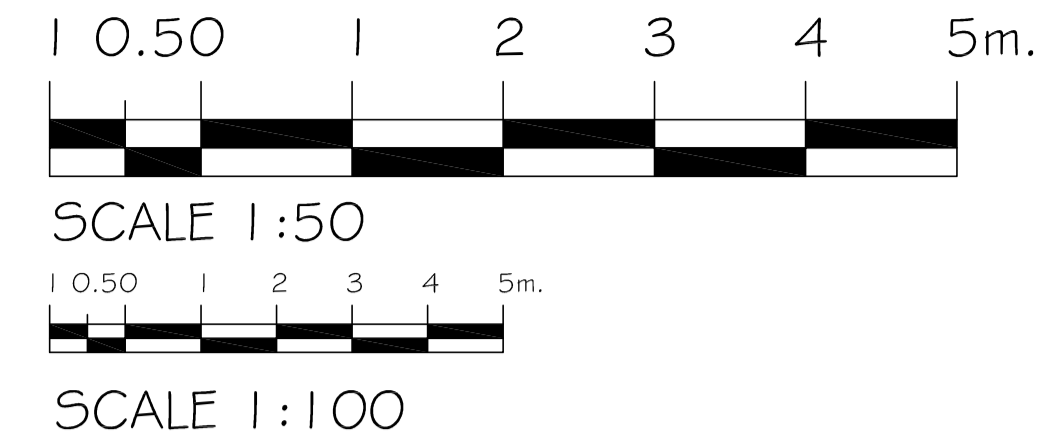


Reference drawings Legend Notes


This drawing is to be read in conjunction with all related drawings.
Do not scale from this drawing.
All dimensions must be checked and verified on site before commencing any work or producing shop drawings.
The originator should be notified immediately of any discrepancy.
This drawing is copyright and remains the property of SH Architectural Services Limited.

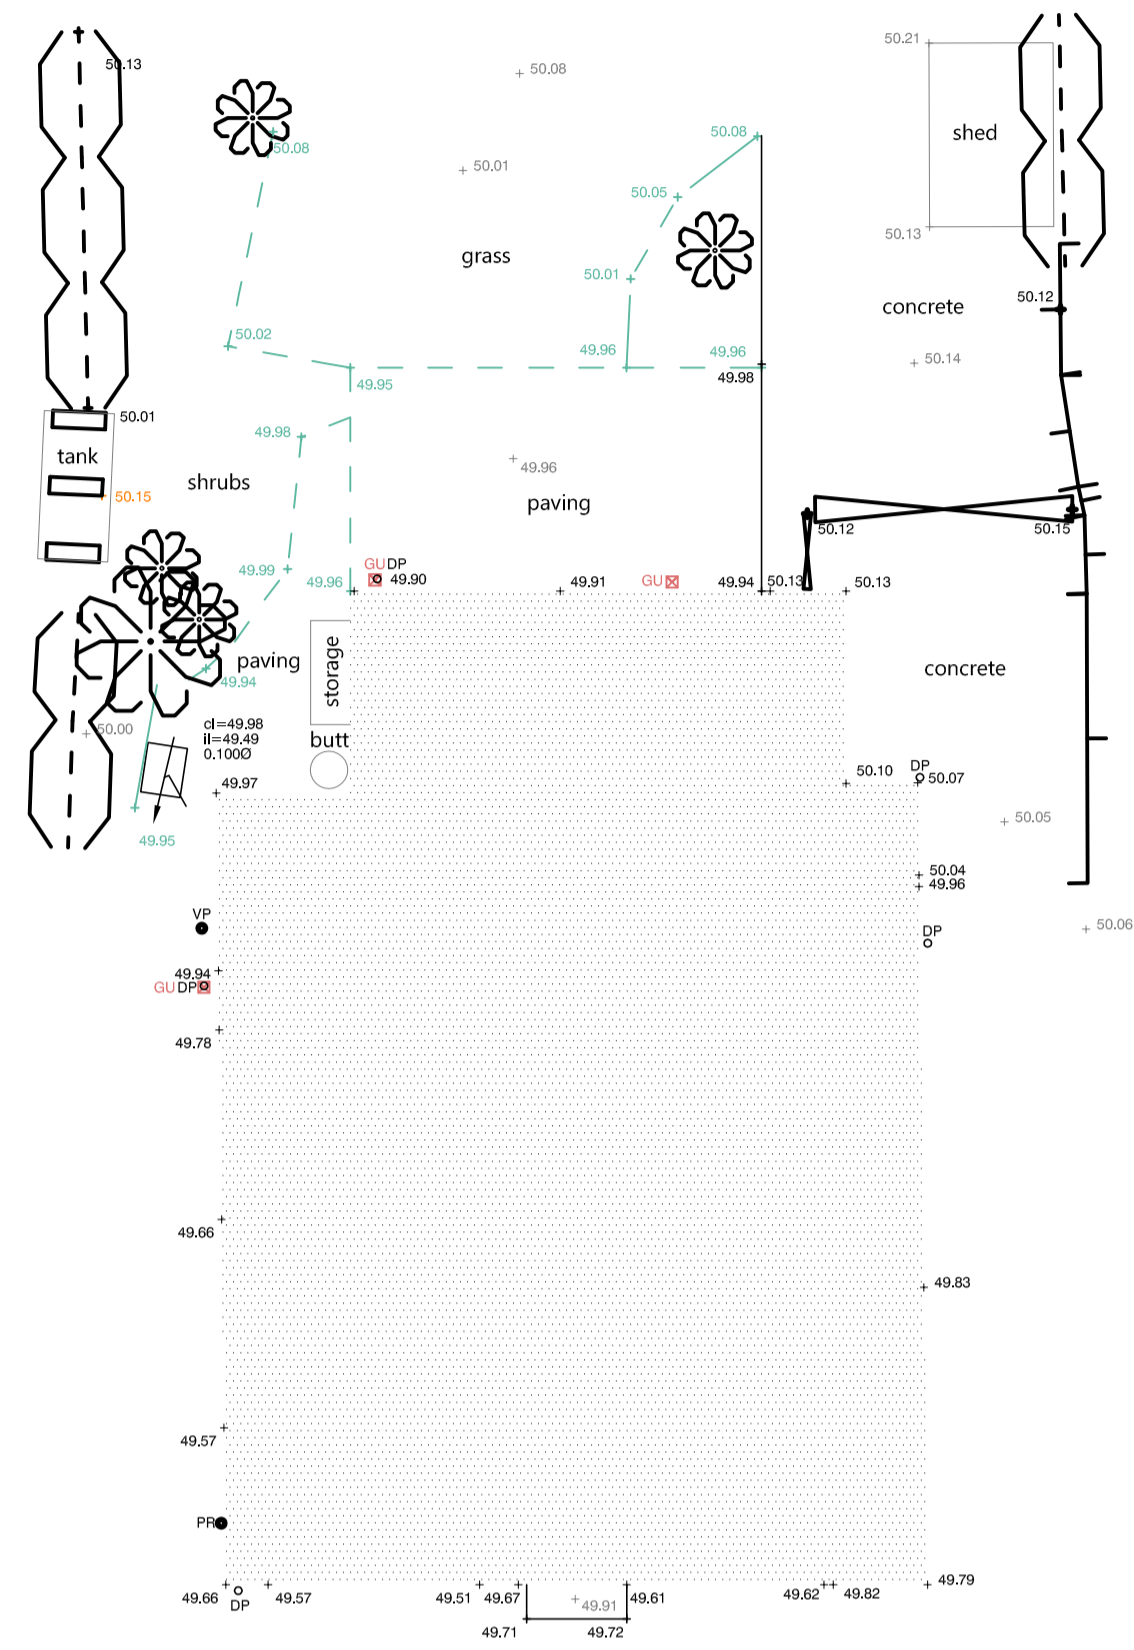


SITE PLAN

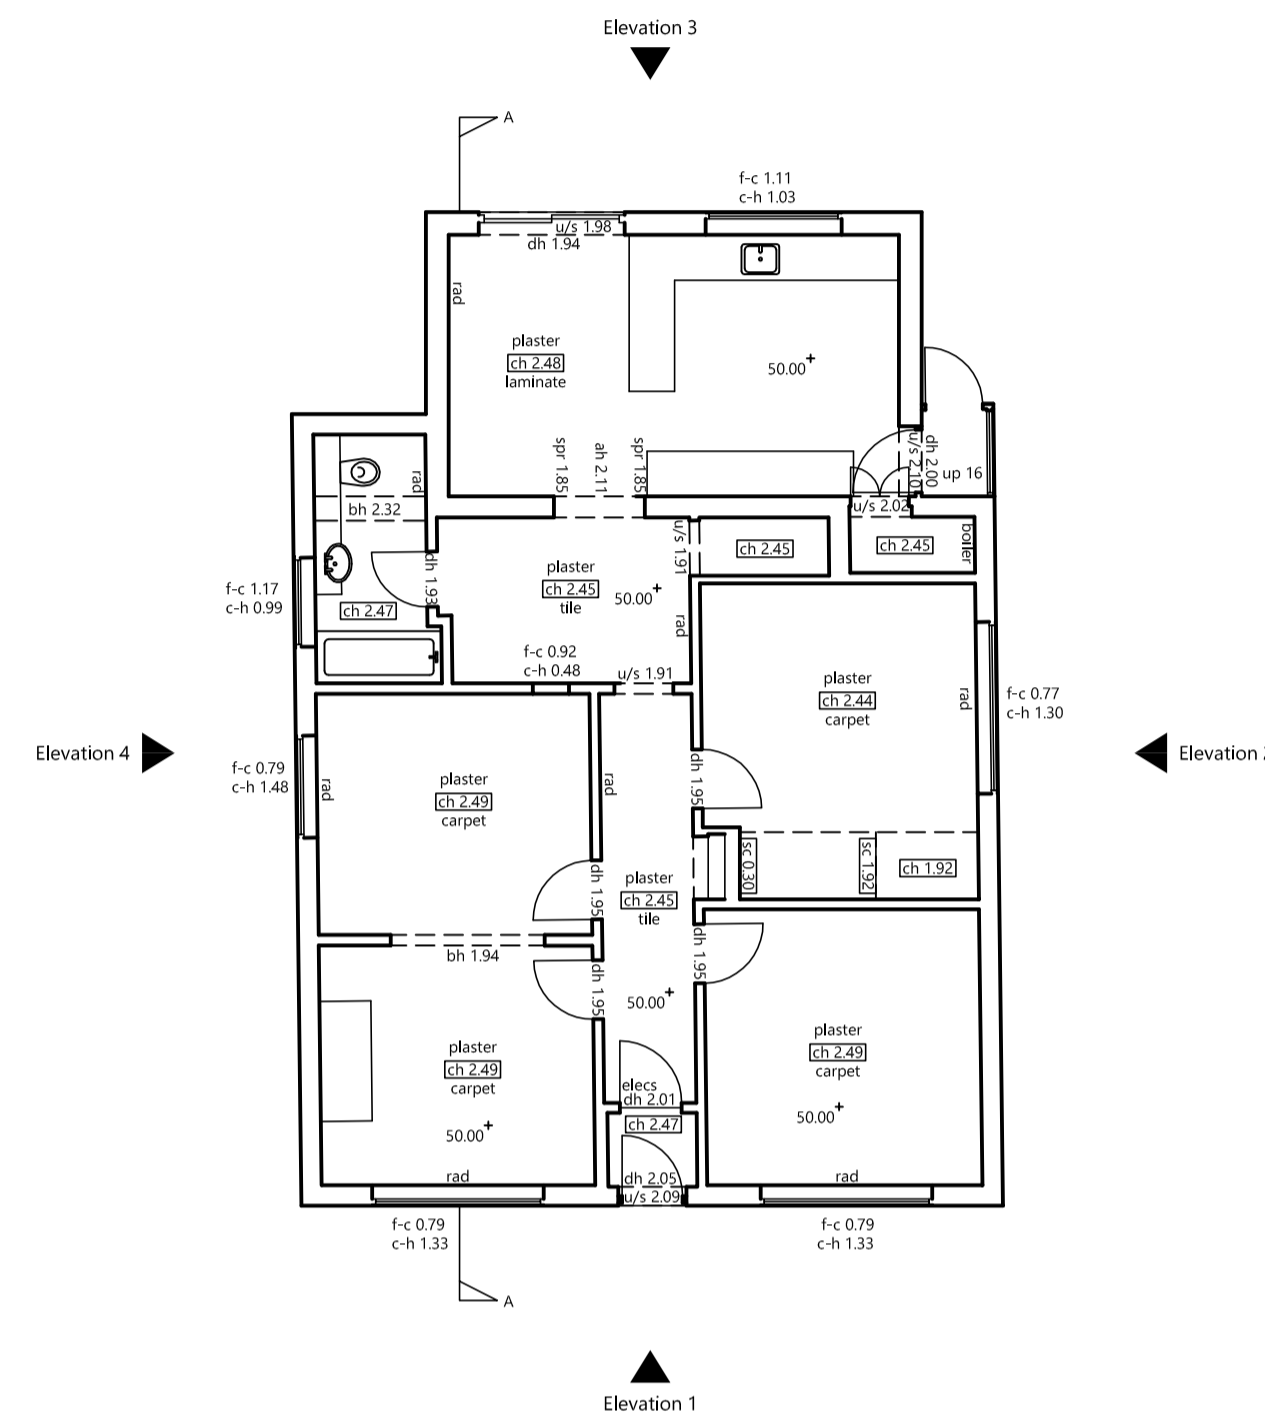


GROUND FLOOR PLAN

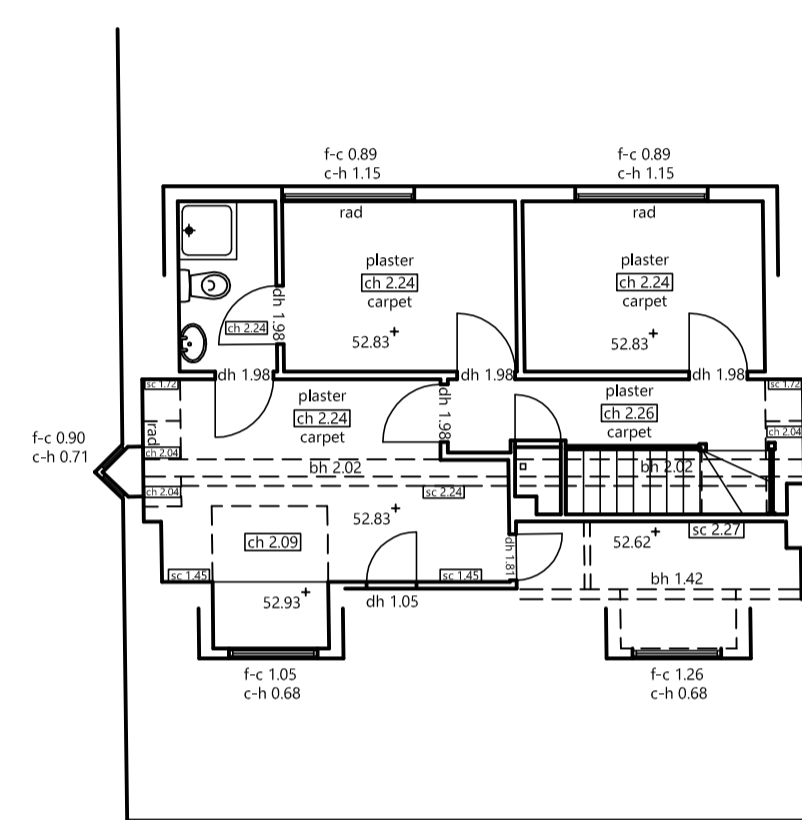


FIRST FLOOR PLAN

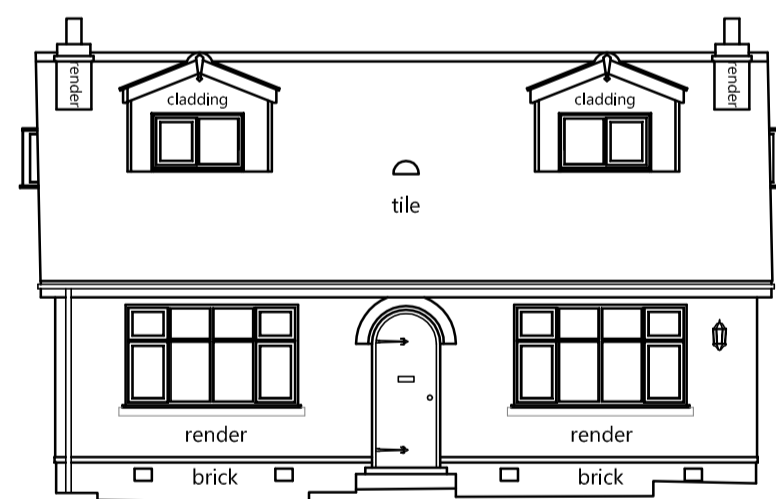


ELEVATION 1 - FRONT

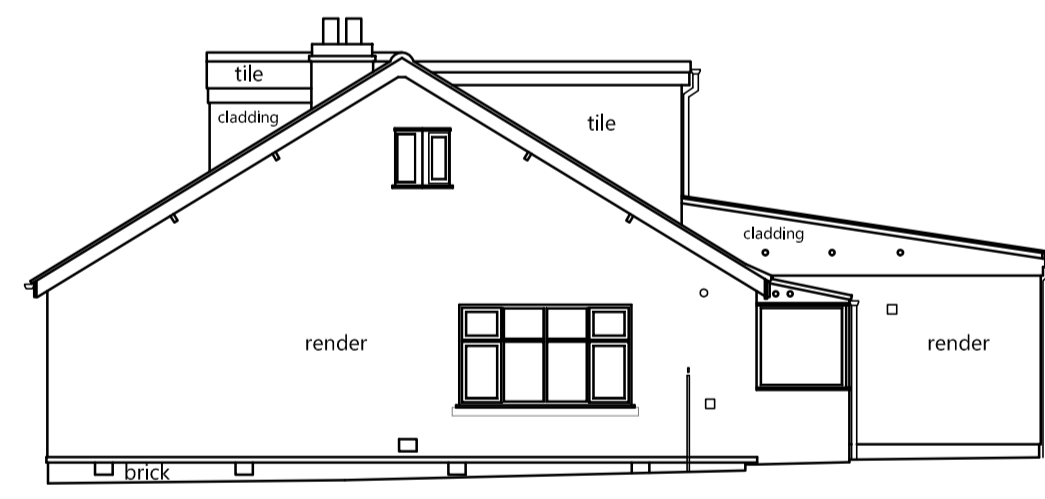

ELEVATION 2 - SIDE

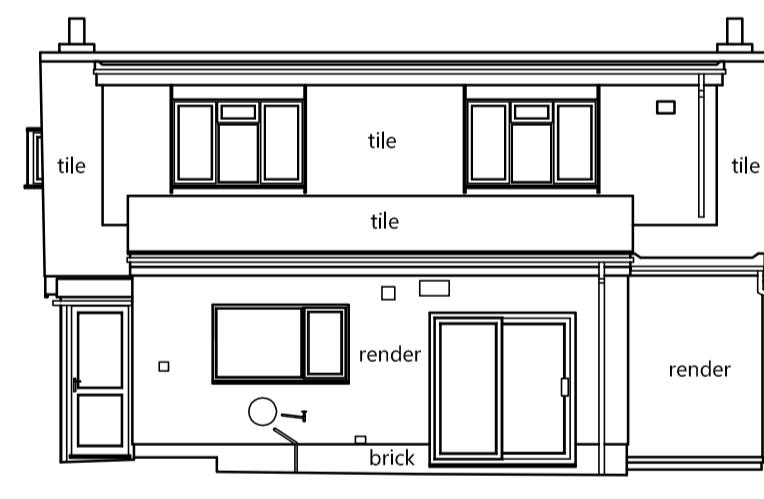

ELEVATION 3 - REAR

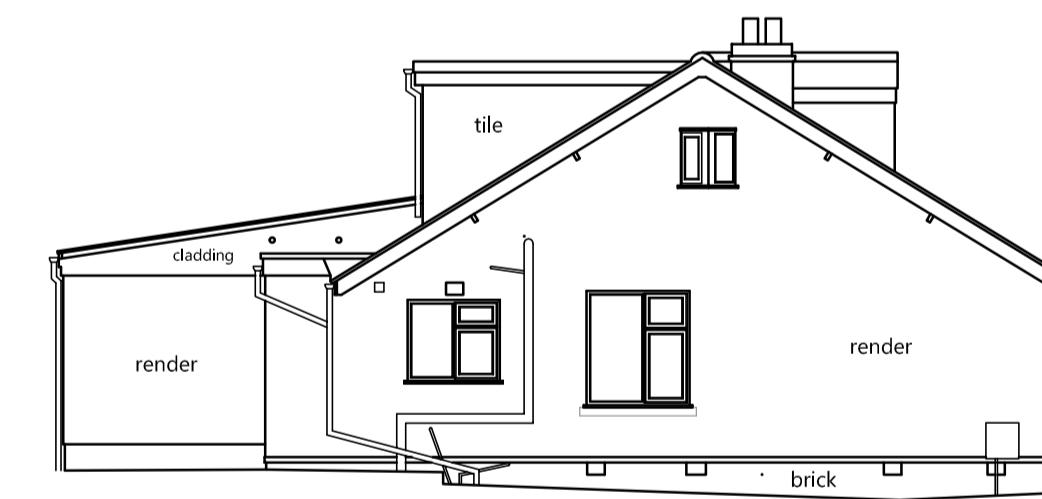

ELEVATION 4 - SIDE

Symbol & Abbreviation Key.

---x---x---x---	BARBED WIRE FENCE	---o---o---	OVERHEAD CABLES
--- --- --- ---	POST & RAIL FENCE	---o---o---	GATE
--- --- --- ---	CLOSE BOARD FENCE	---o---o---	HEDGE
--- --- --- ---	RAILINGS	---o---o---	TREE - BROAD LEAVED
--- --- --- ---	CHAIN LINK FENCE	---o---o---	TREE - CONIFEROUS
--- --- --- ---	OTHER FENCE	---o---o---	BUSH
---	KERB	---	BUILDING
---	DROPPED KERB	---	BOREHOLE
---	GULLY CHANNEL	---	SURVEY STATION
---	TOP / BOTTOM OF BANK	---	ORDNANCE SURVEY BENCH MARK
---	FOLIAGE	---	
---	DITCH	---	
---	VERGE	---	
---	OVERHEAD CABLES	---	
---	GATE	---	
---	HEDGE	---	
---	TREE - BROAD LEAVED	---	
---	TREE - CONIFEROUS	---	
---	BUSH	---	
---	BUILDING	---	
---	BOREHOLE	---	
---	SURVEY STATION	---	
---	ORDNANCE SURVEY BENCH MARK	---	


A/C	AIR CONDITIONING UNIT	KO	KERB OFFSET
AV	AIR VALVE	LC	LIGHTING COLUMN
BOL	BOLLARD	LP	LAMP POST
BH	BOREHOLE	NP	NAME PLATE
BL	BED LEVEL	NB	NOTICE BOARD
BM	BENCH MARK	PR	PIPE RISER
BT	BRITISH TELECOM	RP	RODDING POINT
CTV	CABLE TV	RS	ROAD SIGN
CL	COVER LEVEL	SP	SIGN POST
CR	CABLE RISER	SV	STOP VALVE
DR	DOWN PIPE	TL	TRAFFIC LIGHT
ER	EARTH ROD	TP	TELEGRAPH POLE
EP	ELECTRICITY POLE	TOF	TOP OF FENCE
EM	ELECTRICITY MARKER	TOH	TOP OF HEDGE
FB	FUSE BOX	TOR	TOP OF RAILINGS
FH	FIRE HYDRANT	TOS	SERVICE LEVEL
FP	FENCE POST	TOW	TOP OF WALL
FL	FLOOR LEVEL	UTL	UNABLE TO LIFT
GV	GAS VALVE	VM	VALVE MARKER
GM	GAS MARKER	VP	VENT PIPE
GU	GULLY	WL	WATER LEVEL
HM	HYDRANT MARKER	WM	WATER MARKER
IL	INVERT LEVEL	WO	WASH OUT

Symbol & Abbreviation Key.

---	WC	---	OTHER ABBREVIATIONS
---	BIDET	a/c	AIR CONDITIONING UNIT
---	URINAL	bt	BOILER
---	WASH HAND BASIN	ck	COOKER
---	SINK	cbd	CUPBOARD
---	SINK & DRAINER	elec	ELECTRICS
---	SHOWER TRAY	fb	FLOOR BOARDS (SYMBOL INDICATES BOARD DIRECTION)
---	BATH	fp	FIREPLACE
		pr	PIPE RISER
		rad	RADIATOR
		rl	ROOF LIGHT
		rsd	ROLLER SHUTTER DOOR
		tk	TANK

ANNOTATION

ah 1.99	ARCH HEIGHT
spr 1.78	SPRINGER HEIGHT
bh 2.43	BEAM HEIGHT TO UNDERSIDE
us 2.43	UNDERSIDE
dh 1.99	DOOR HEIGHT
fc 1.55	FLOOR TO CILL HEIGHT
ch 0.89	CILL TO HEAD HEIGHT
ch 2.88	CEILING HEIGHT
ch 2.93	HIGHEST / LOWEST POINT OF SLOPING CEILING
ch 2.88	SUSPENDED CEILING HEIGHT

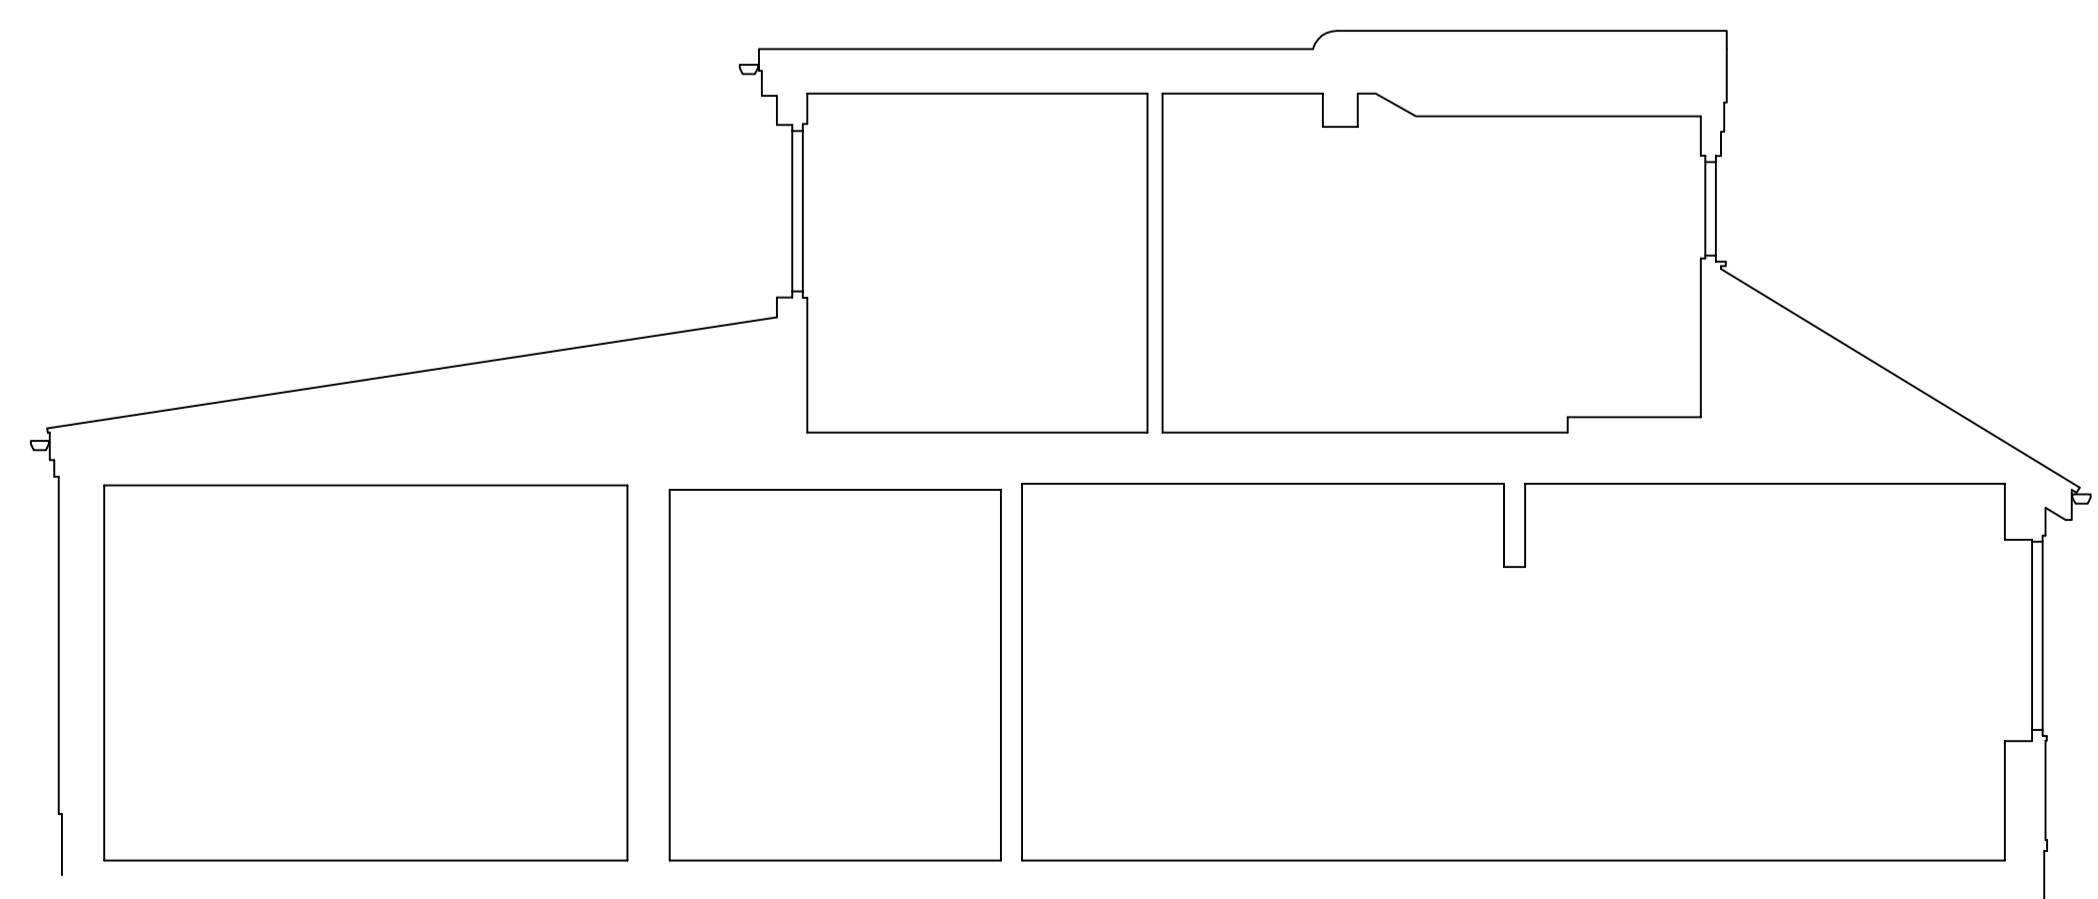

SECTION 1:50

Chartered Institute of Architectural Technologists
the qualifying body in Architectural Technology since 1965

Revision	Description	Drawn	Date	Checked
Project: EXISTING PLANS AND ELEVATIONS				
Client: MRS HOWITT & INNIS ROAD COVENTRY CV5 6AX				
Drawn	SWH	Date	12/2017	
Scale: 1:50 / 1:100 (when plotted at A1 format)				
S. H. Architectural Services Ltd.				
33 Belvedere Road, Earlsdon, Coventry CV5 6PG				
Telephone (024) 7667 9753. Fax (024) 7667 0667				
Email info@sharchitectural.co.uk				
Drawing number	13/11/17-01			Rev