


REV	DESCRIPTION	DATE
-	-	-

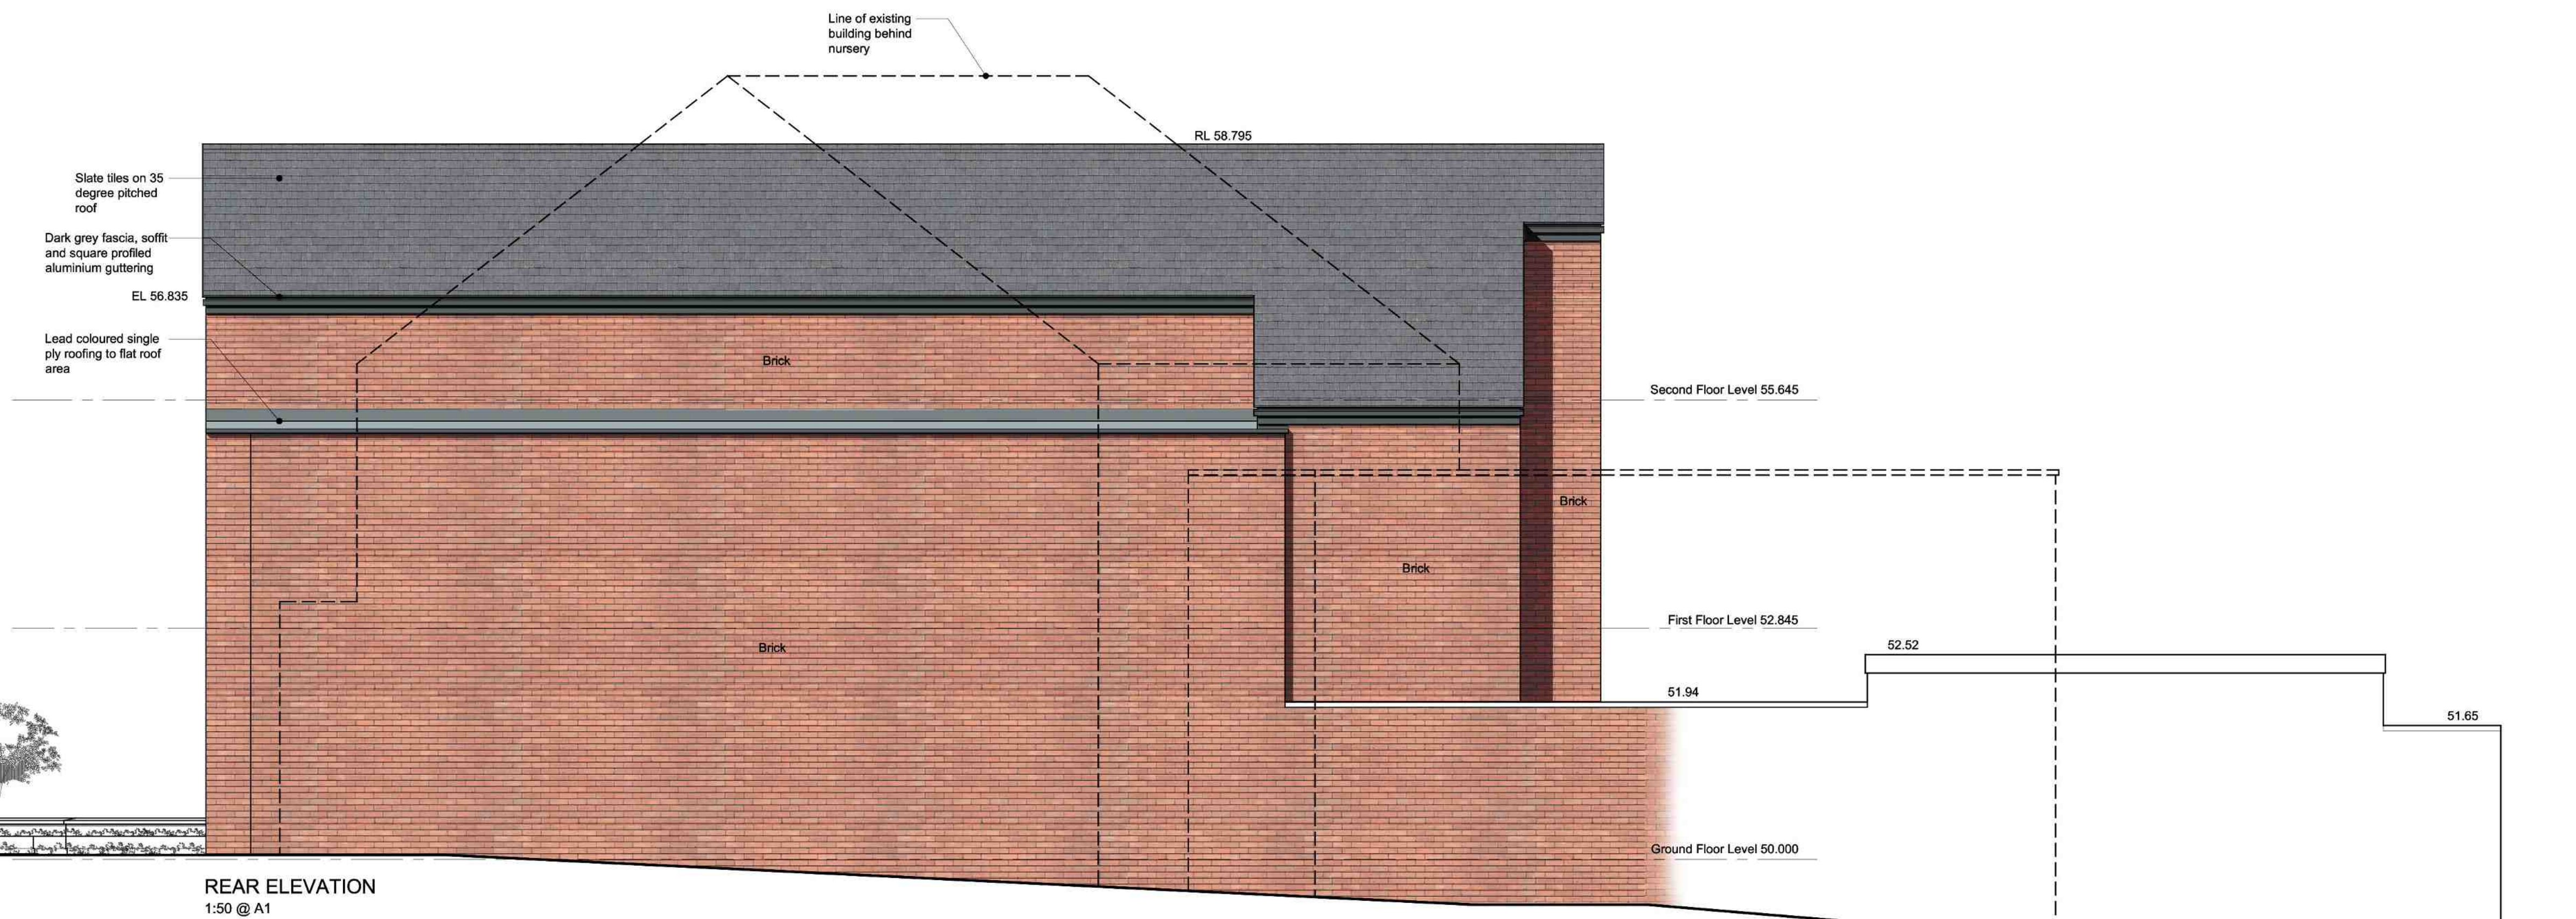

PROJECT
Westhill Corner Day Nursery,
1 Westhill Road, Coventry
CV6 2AD

TITLE
Proposed Car Park Side and
Rear Elevations

SCALE 1:50 @ A1, 1:100 @ A3	DATE 07.11.18
DRAWN BY RG	CHECKED
NUMBER 1626.27	REVISION -

R.A.G. ARCHITECTS LTD.
54 RANDALL ROAD
KENILWORTH
WARWICKSHIRE
CV78 1JY
07780 141 319
rodgerben@ragarchitects.co.uk

Dimensions are not to be scaled from this drawing. This drawing is based on current available information and should not be relied on as accurate measurements of usable space. This drawing is the property of R.A.G. Architects Ltd. and copyright is reserved by them. The drawing is issued on the condition that it is not copied or disclosed by or to any unauthorised persons without the prior consent in writing by R.A.G. Architects Ltd.

REV	DESCRIPTION	DATE
A	Revision - Planner's comments	07.11.18



PROJECT

Westhill Corner Day Nursery,
1 Westhill Road, Coventry
CV6 2AD


TITLE

Proposed Elevations


SCALE	1:50 @ A1, 1:100 @ A3	DATE	04.09.18
DRAWN BY	RG	CHECKED	
NUMBER	1626.26	REVISION	A

R.A.G. ARCHITECTS LTD.
54 RANDALL ROAD
KENILWORTH
WARWICKSHIRE
CV78 1JY
07780 141 319
rodgerber@ragarchitects.co.uk

Dimensions are not to be scaled from this drawing. This drawing is based on current available information and should not be relied on as accurate measurements of usable space. This drawing is the property of R.A.G. Architects Ltd. and copyright is reserved by them. The drawing is issued on the condition that it is not copied or disclosed by or to any unauthorised persons without the prior consent in writing by R.A.G. Architects Ltd.

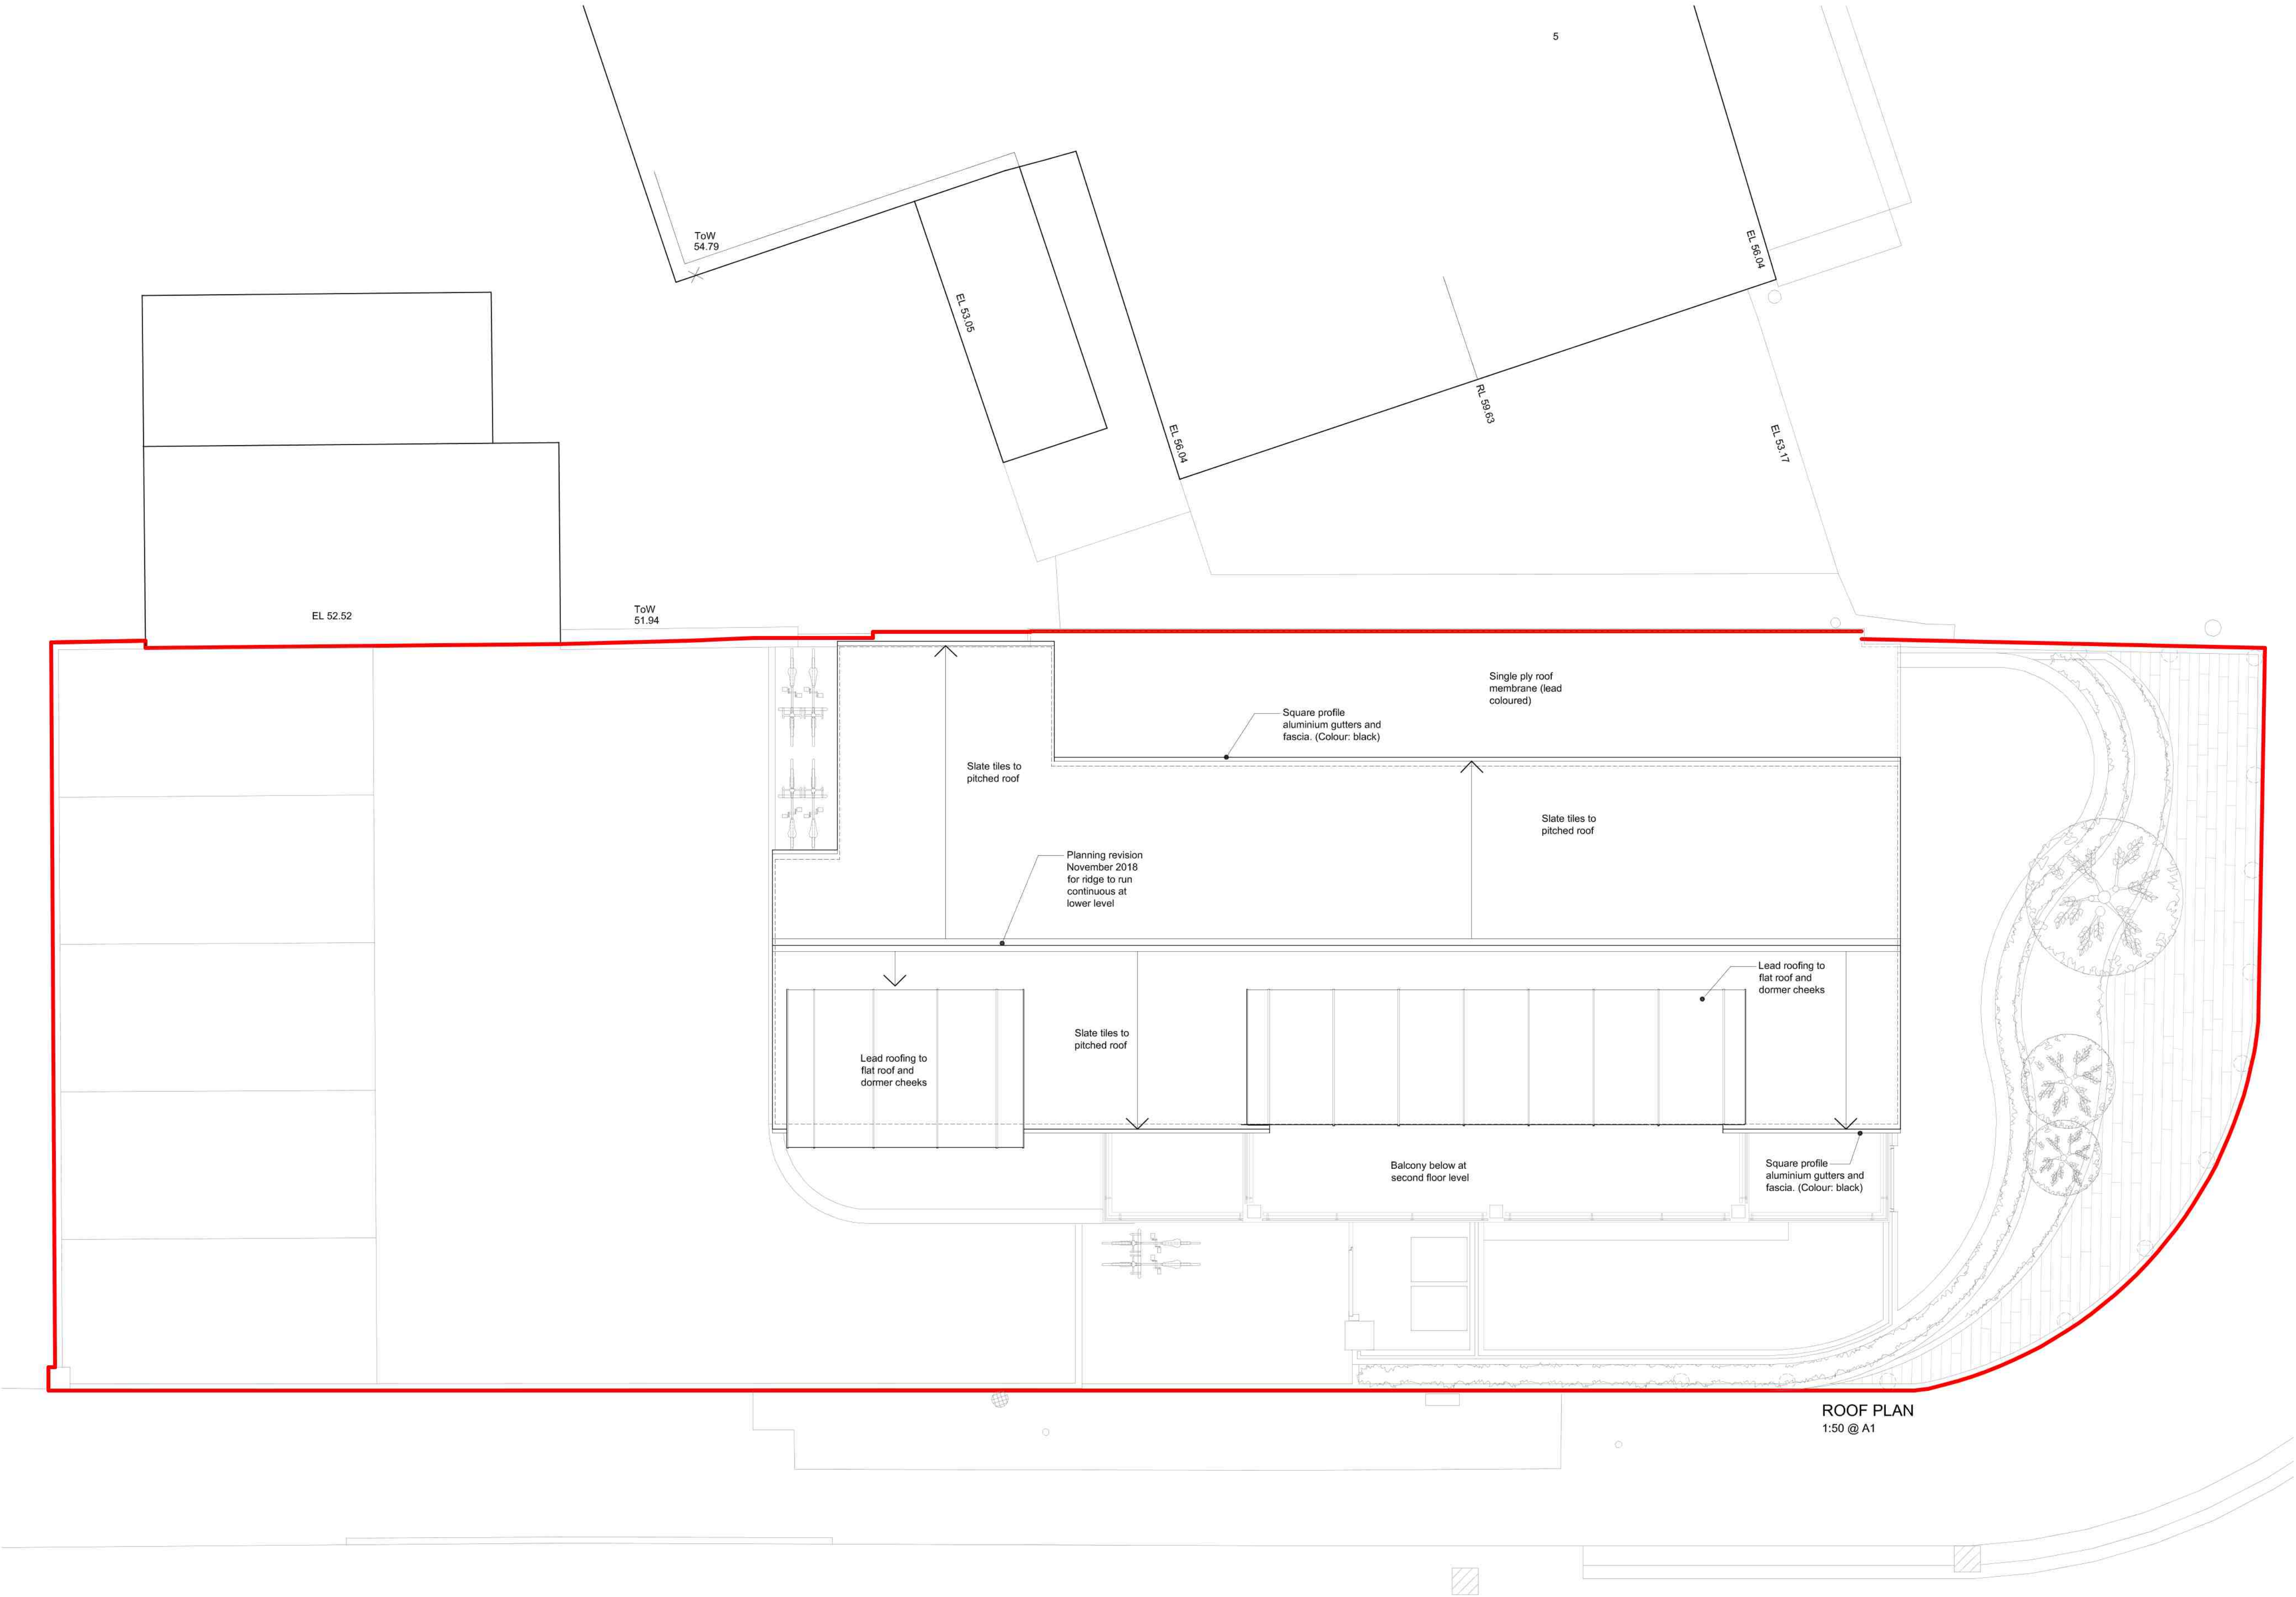

REV	DESCRIPTION	DATE
A	Revision - Planner's comments	07.11.18



PROJECT

Westhill Corner Day Nursery,
1 Westhill Road, Coventry
CV6 2AD

TITLE


Proposed Roof Plan

SCALE	1:50 @ A1, 1:100 @ A3	DATE	05.06.18
DRAWN BY	RG	CHECKED	
NUMBER	1626.24	REVISION	A

R.A.G. ARCHITECTS LTD.
54 RANDALL ROAD
KENILWORTH
WARWICKSHIRE
CV78 1JH
07780 141 319
rodgerber@ragarchitects.co.uk

Dimensions are not to be scaled from this drawing. This drawing is based on current available information and should not be relied on as accurate measurements of usable space. This drawing is the property of R.A.G. Architects Ltd. and copyright is reserved by them. The drawing is issued on the condition that it is not copied or disclosed by or to any unauthorised persons without the prior consent in writing by R.A.G. Architects Ltd.

REV	DESCRIPTION	DATE
A	Revision - Planner's comments	07.11.18

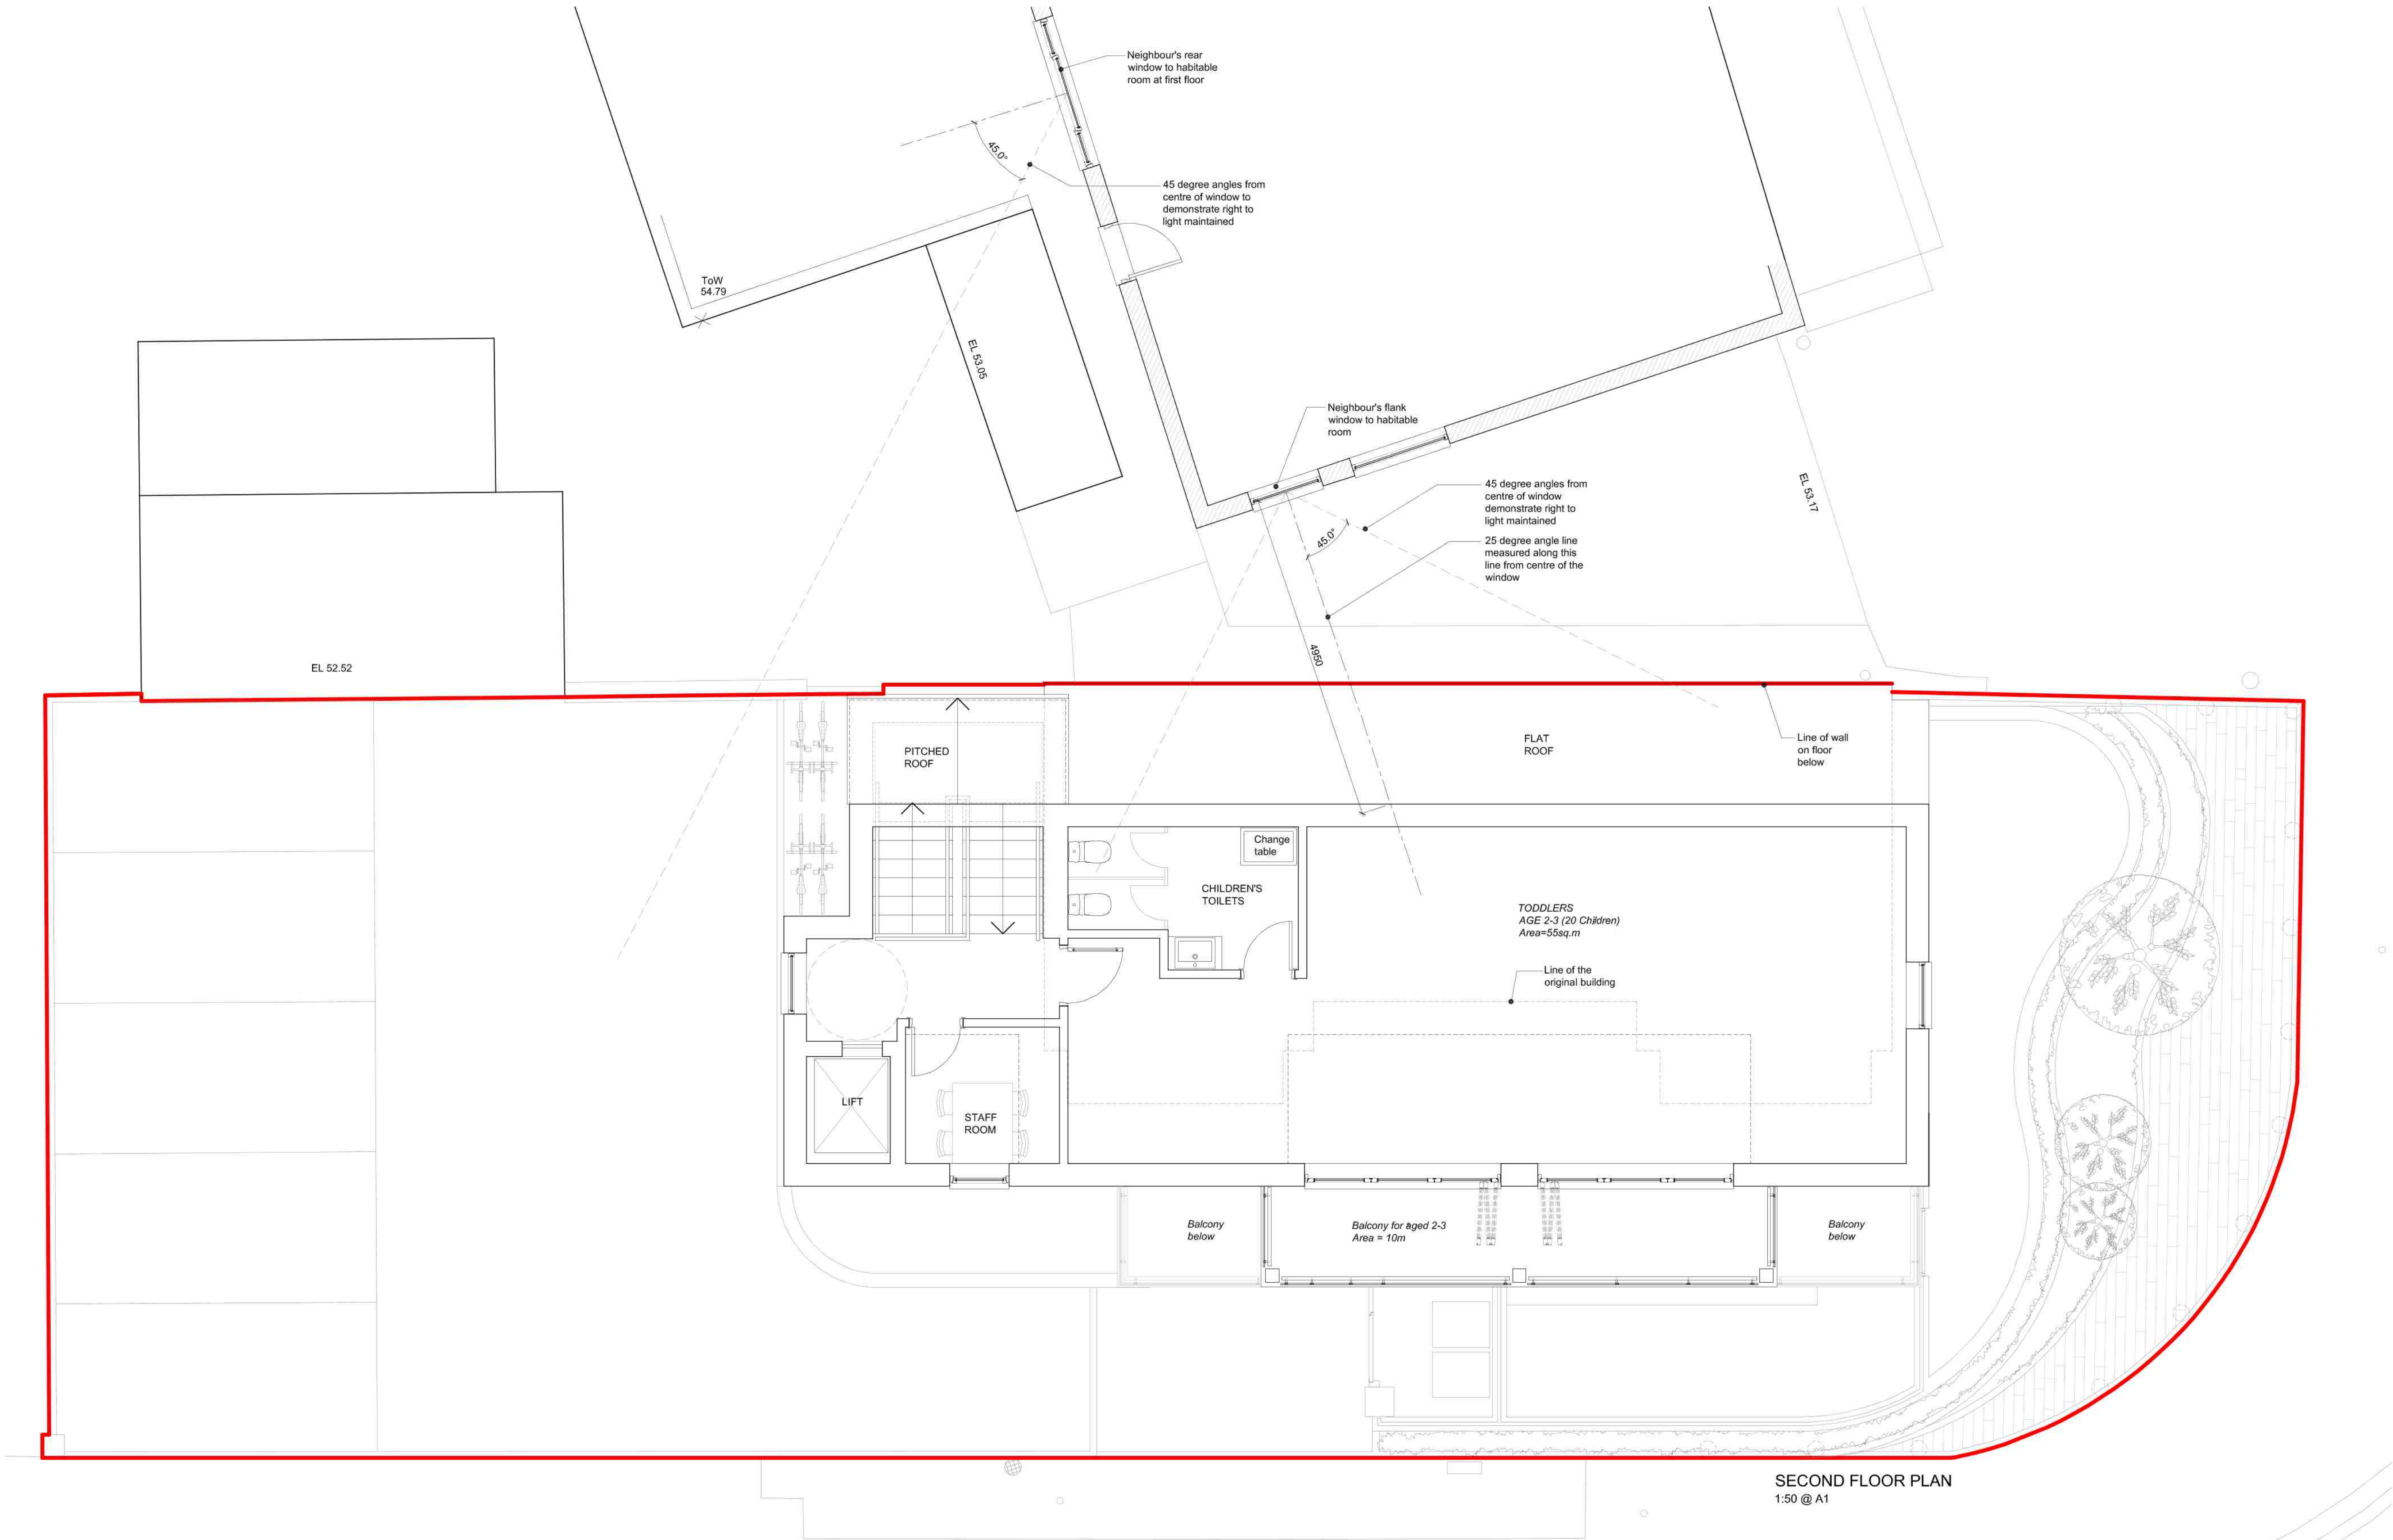

SECOND FLOOR PLAN
1:50 @ A1



PROJECT
Westhill Corner Day Nursery,
1 Westhill Road, Coventry
CV6 2AD


TITLE
Proposed Second
Floor Plan

SCALE 1:50 @ A1, 1:100 @ A3	DATE 05.06.18
DRAWN BY RG	CHECKED
NUMBER 1626.23	REVISION A

R.A.G. ARCHITECTS LTD.
54 RANDALL ROAD
KENILWORTH
WARWICKSHIRE
CV78 3JG
07780 141 319
rodgerber@ragarchitects.co.uk

Dimensions are not to be scaled from this drawing. This drawing is based on current available information and should not be relied on as accurate measurements of usable space. This drawing is the property of R.A.G. Architects Ltd. and copyright is reserved by them. This drawing is issued on the condition that it is not copied or disclosed by or to any unauthorised persons without the prior consent in writing by R.A.G. Architects Ltd.

REV	DESCRIPTION	DATE
A	Revision - Planner's comments	07.11.18

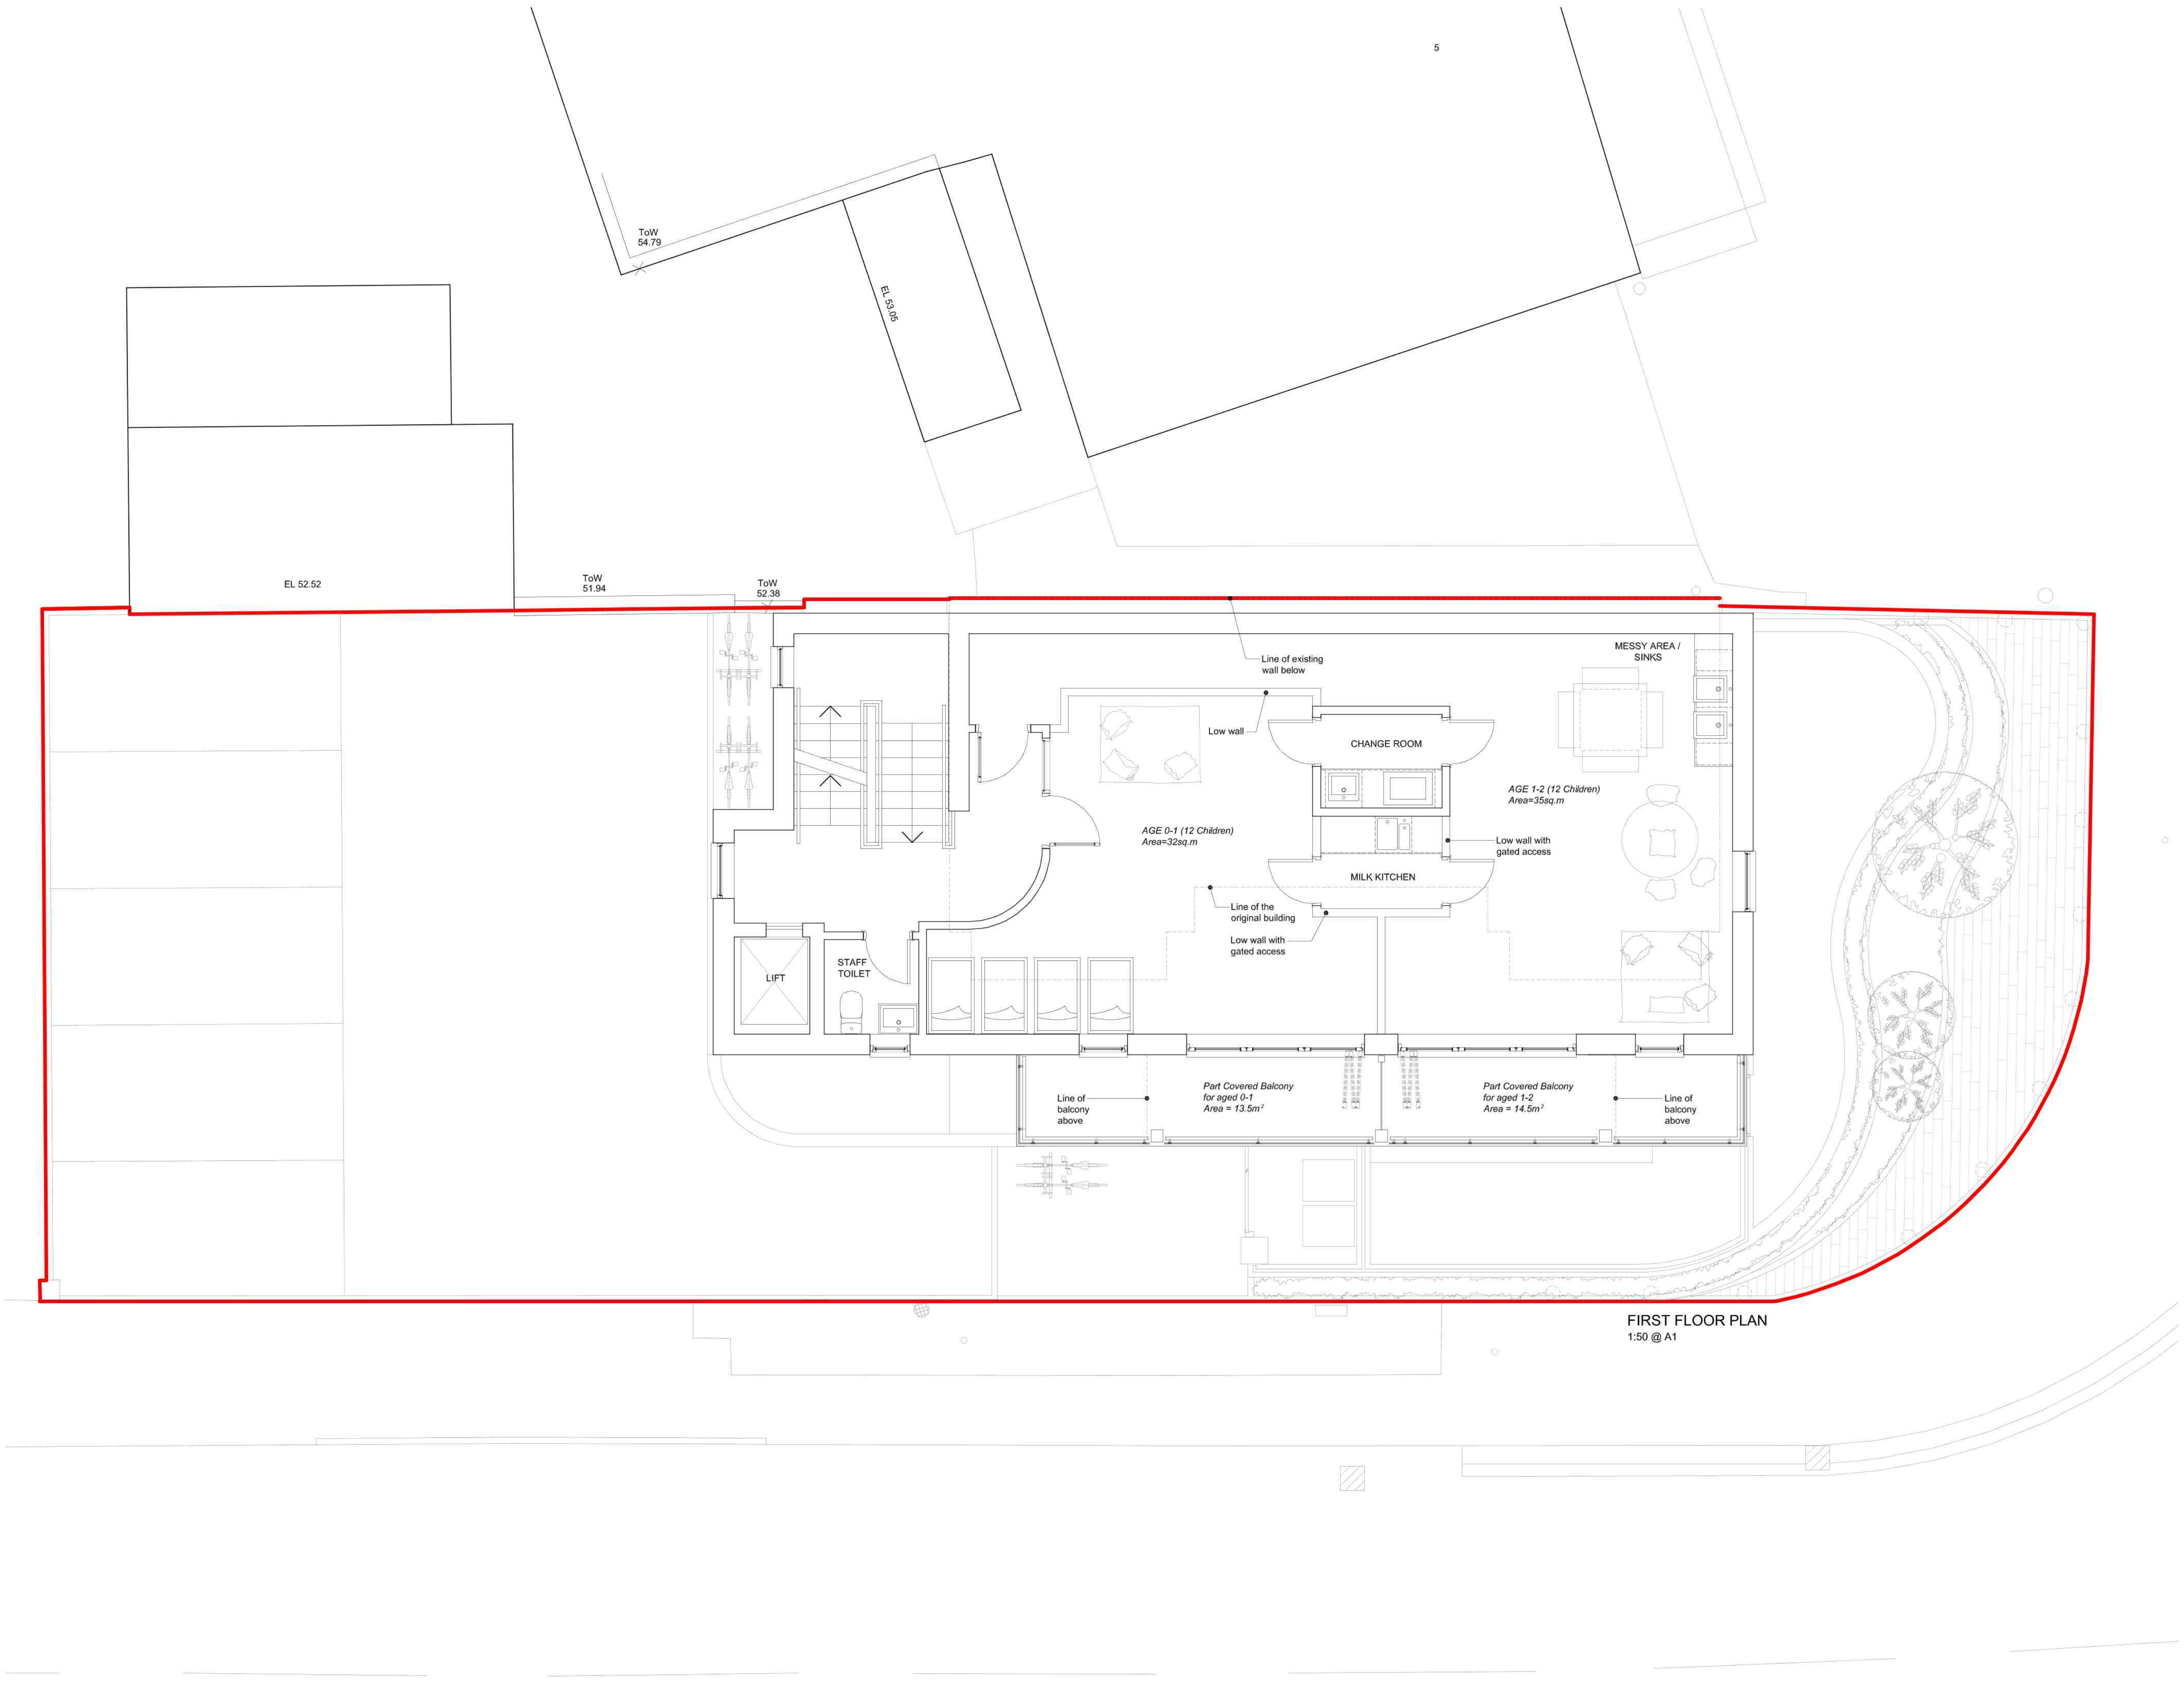



PROJECT
Westhill Corner Day Nursery,
1 Westhill Road, Coventry
CV6 2AD


TITLE
Proposed First
Floor Plan

SCALE 1:50 @ A1, 1:100 @ A3	DATE 05.06.18
DRAWN BY RG	CHECKED
NUMBER 1626.22	REVISION A

R.A.G. ARCHITECTS LTD.
54 RANDALL ROAD
KENILWORTH
WARWICKSHIRE
CV78 1JF
07780 141 319
rodgerber@ragarchitects.co.uk

Dimensions are not to be scaled from this drawing. This drawing is based on current available information and should not be relied on as accurate measurements of usable space. This drawing is the property of R.A.G. Architects Ltd. and copyright is reserved by them. This drawing is issued on the condition that it is not copied or disclosed by or to any unauthorised persons without the prior consent in writing by R.A.G. Architects Ltd.

REV	DESCRIPTION	DATE
A	Revision - Planner's comments	07.11.18

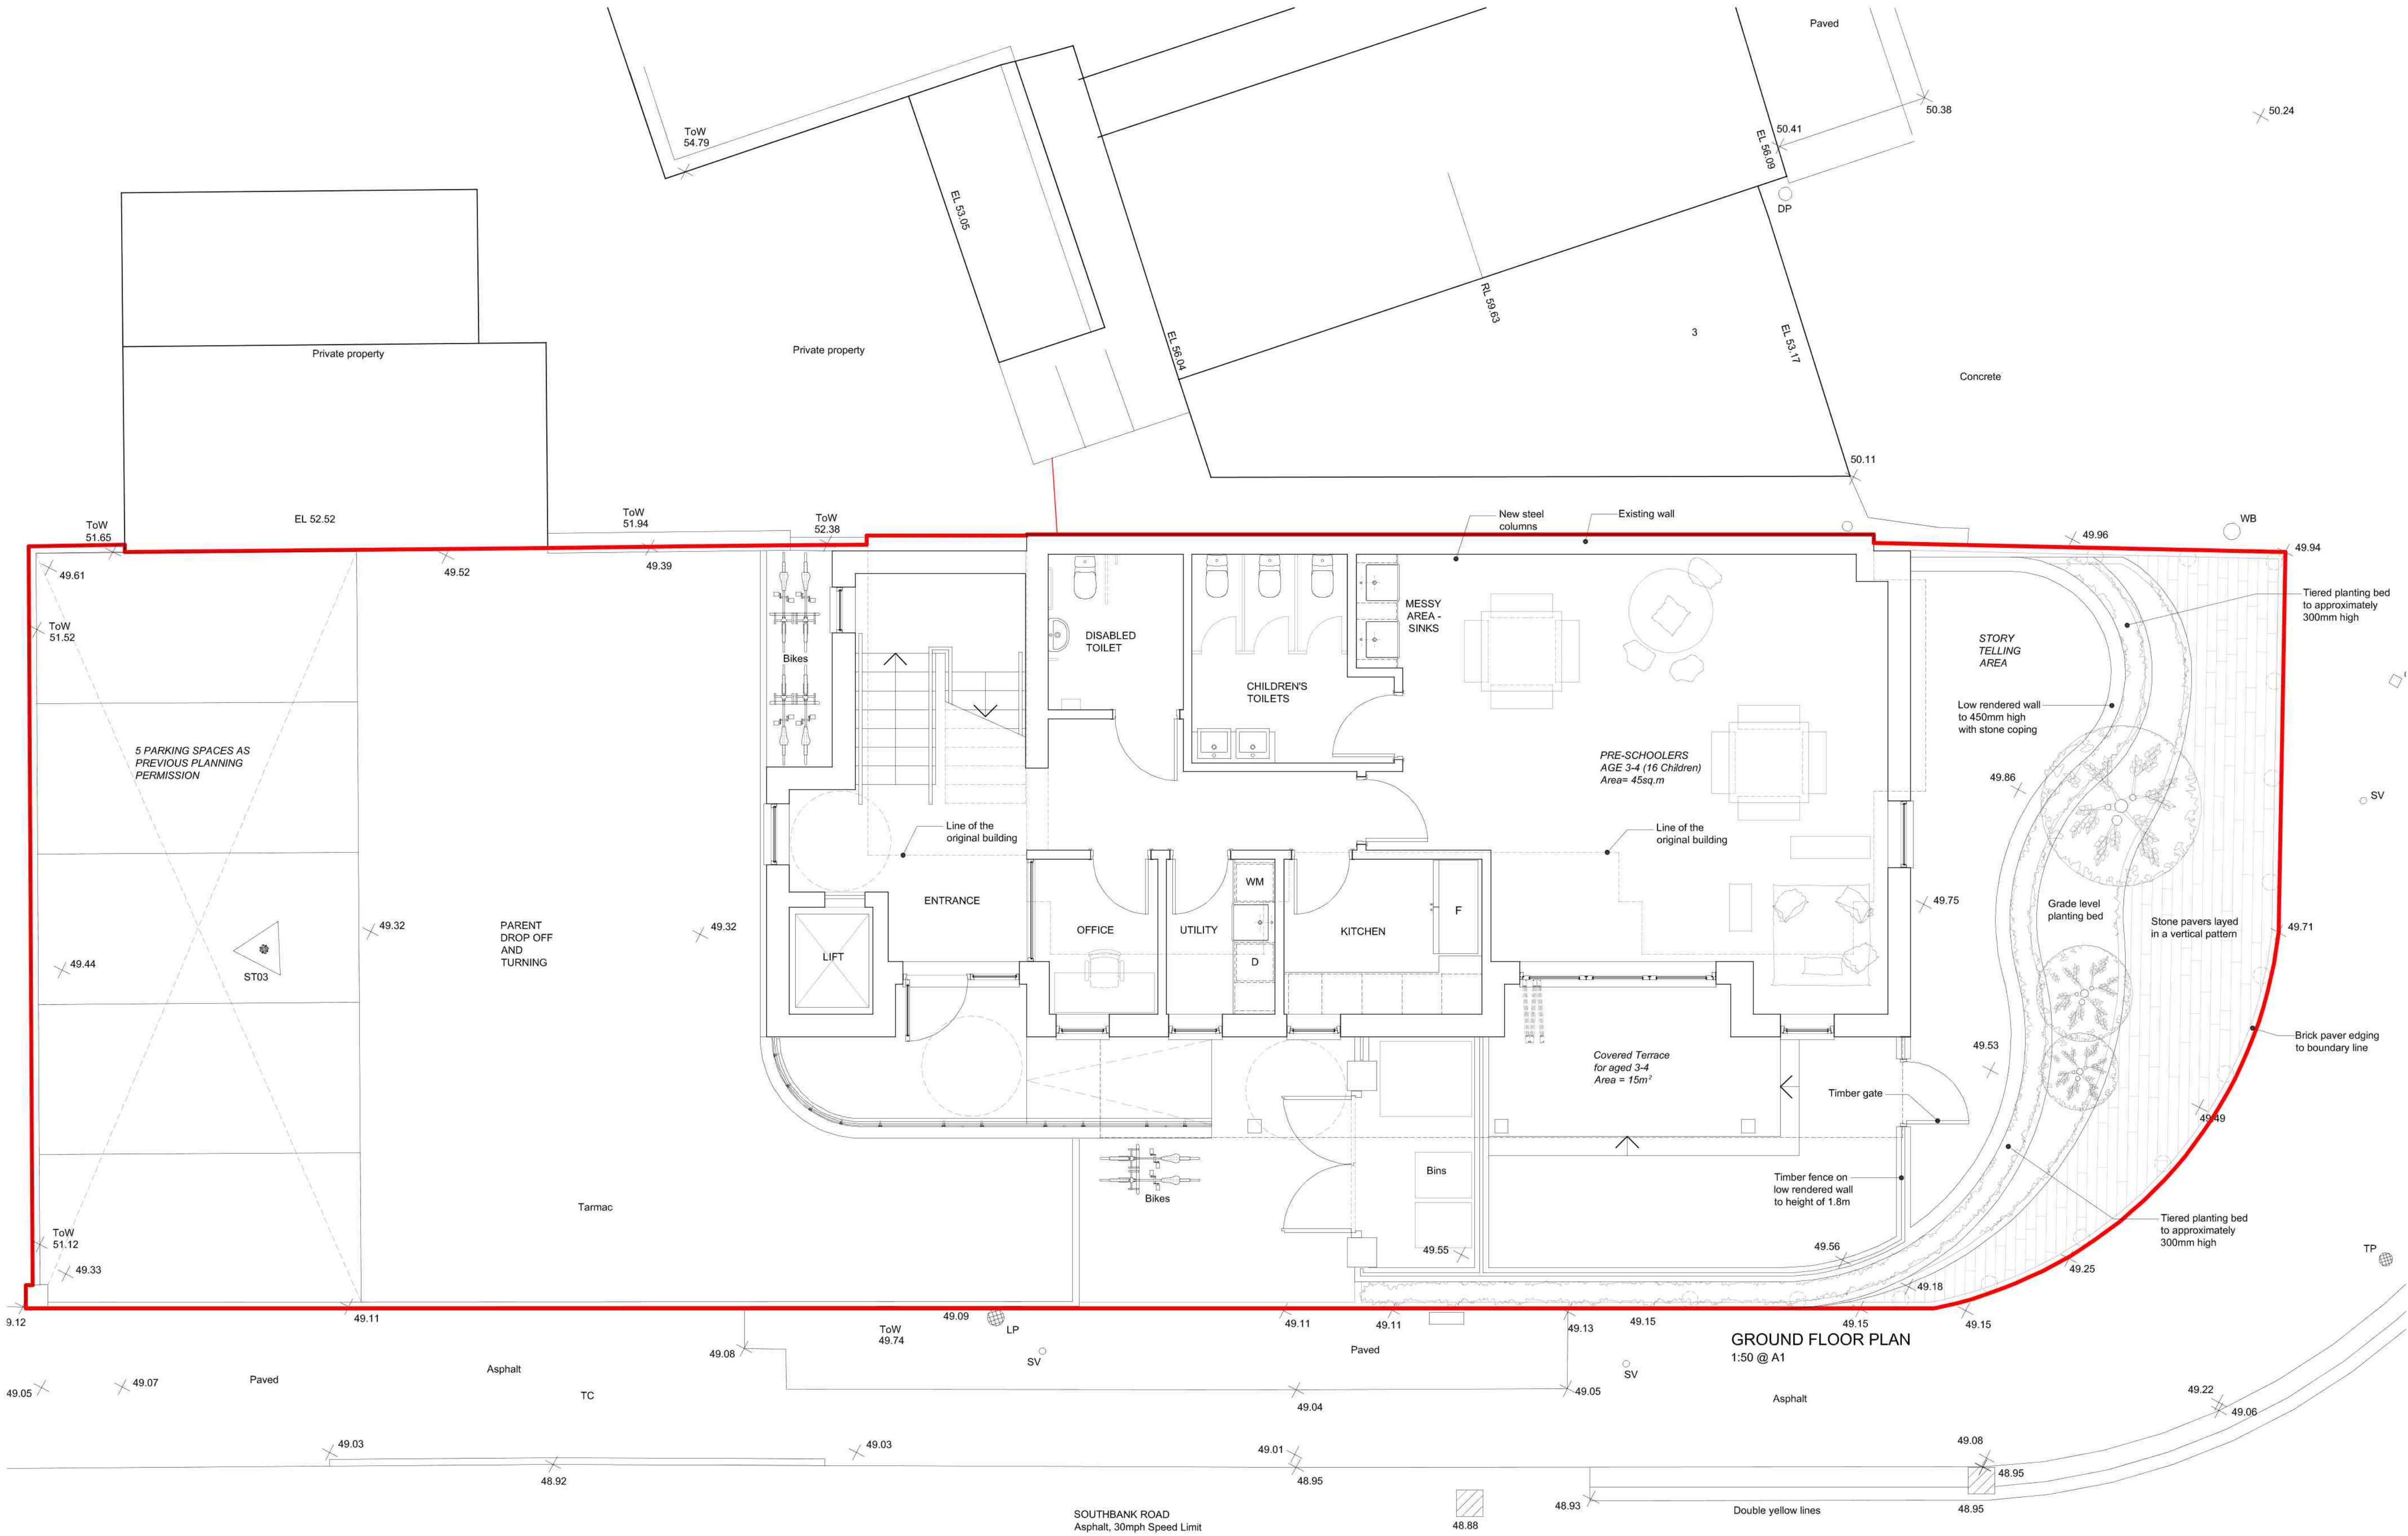



PROJECT

Westhill Corner Day Nursery,
1 Westhill Road, Coventry
CV6 2AD

TITLE

Proposed Ground Floor
Plan

SCALE	1:50 @ A1, 1:100 @ A3	DATE	05.06.18
DRAWN BY	RG	CHECKED	
NUMBER	1626.21	REVISION	A

R.A.G. ARCHITECTS LTD.
54 RANDALL ROAD
KENILWORTH
WARWICKSHIRE
CV78 1JH
07780 141 319
rodgerber@ragarchitects.co.uk

Dimensions are not to be scaled from this drawing. This drawing is based on current available information and should not be relied on as accurate measurements of usable space. This drawing is the property of R.A.G. Architects Ltd. and copyright is reserved by them. This drawing is issued on the condition that it is not copied or disclosed by or to any unauthorised persons without the prior consent in writing by R.A.G. Architects Ltd.





Proposed Site Plan - 1:200 @ A1

REV	DESCRIPTION	DATE
A	Revision - Planner's comments	07.11.18



Proposed Location Plan - 1:1000 @ A1

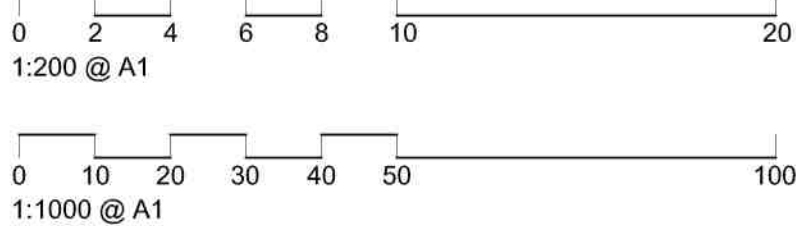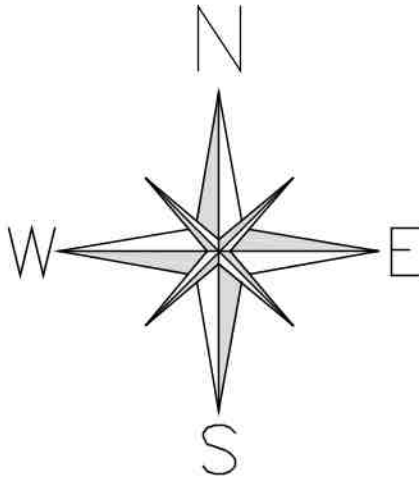



PROJECT
**Westhill Corner Day Nursery,
1 Westhill Road, Coventry
CV6 2AD**


TITLE
**Proposed Site Plan
and Location Plan**

SCALE 1:200, 1:1000 @ A1	DATE 15.12.17
DRAWN BY R.A.G.	CHECKED
NUMBER 1626.09	REVISION A


R.A.G. ARCHITECTS LTD.
54 RANDALL ROAD
KENILWORTH
WARWICKSHIRE
CV78 1JF
07780 141 319
rodgerber@ragarchitects.co.uk

Dimensions are not to be scaled from this drawing. This drawing is based on current available information and should not be relied on as accurate measurements of usable space. This drawing is the property of R.A.G. Architects Ltd. and copyright is reserved by them. The drawing is issued on the condition that it is not copied or disclosed by or to any unauthorised persons without the prior consent in writing by R.A.G. Architects Ltd.


REV	DESCRIPTION	DATE
-	-	-

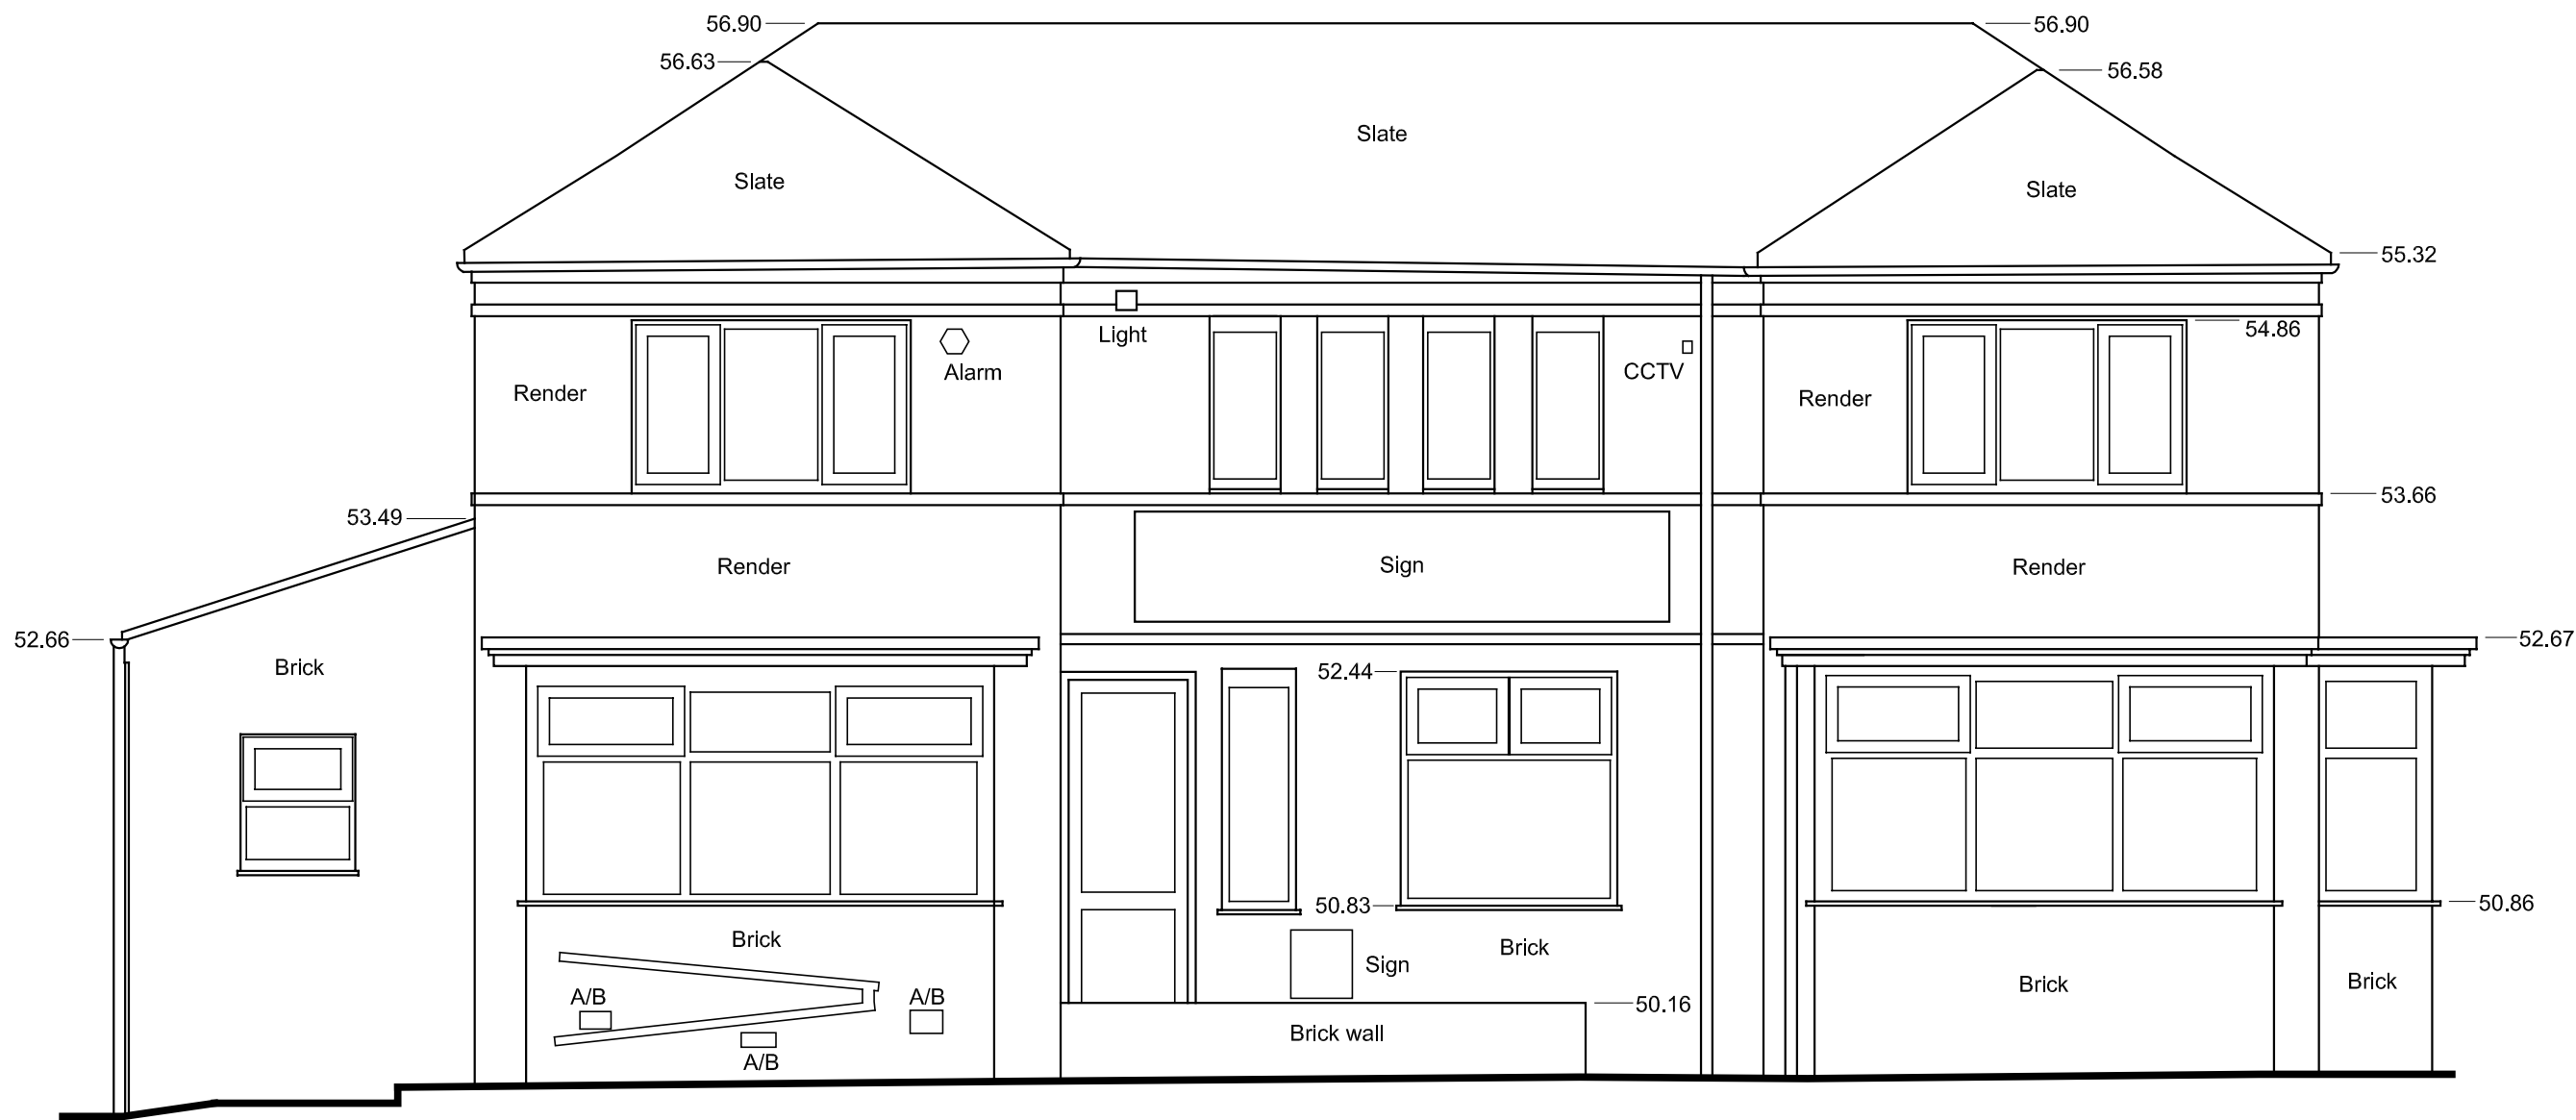

SOUTH EAST ELEVATION
1:50 @ A1

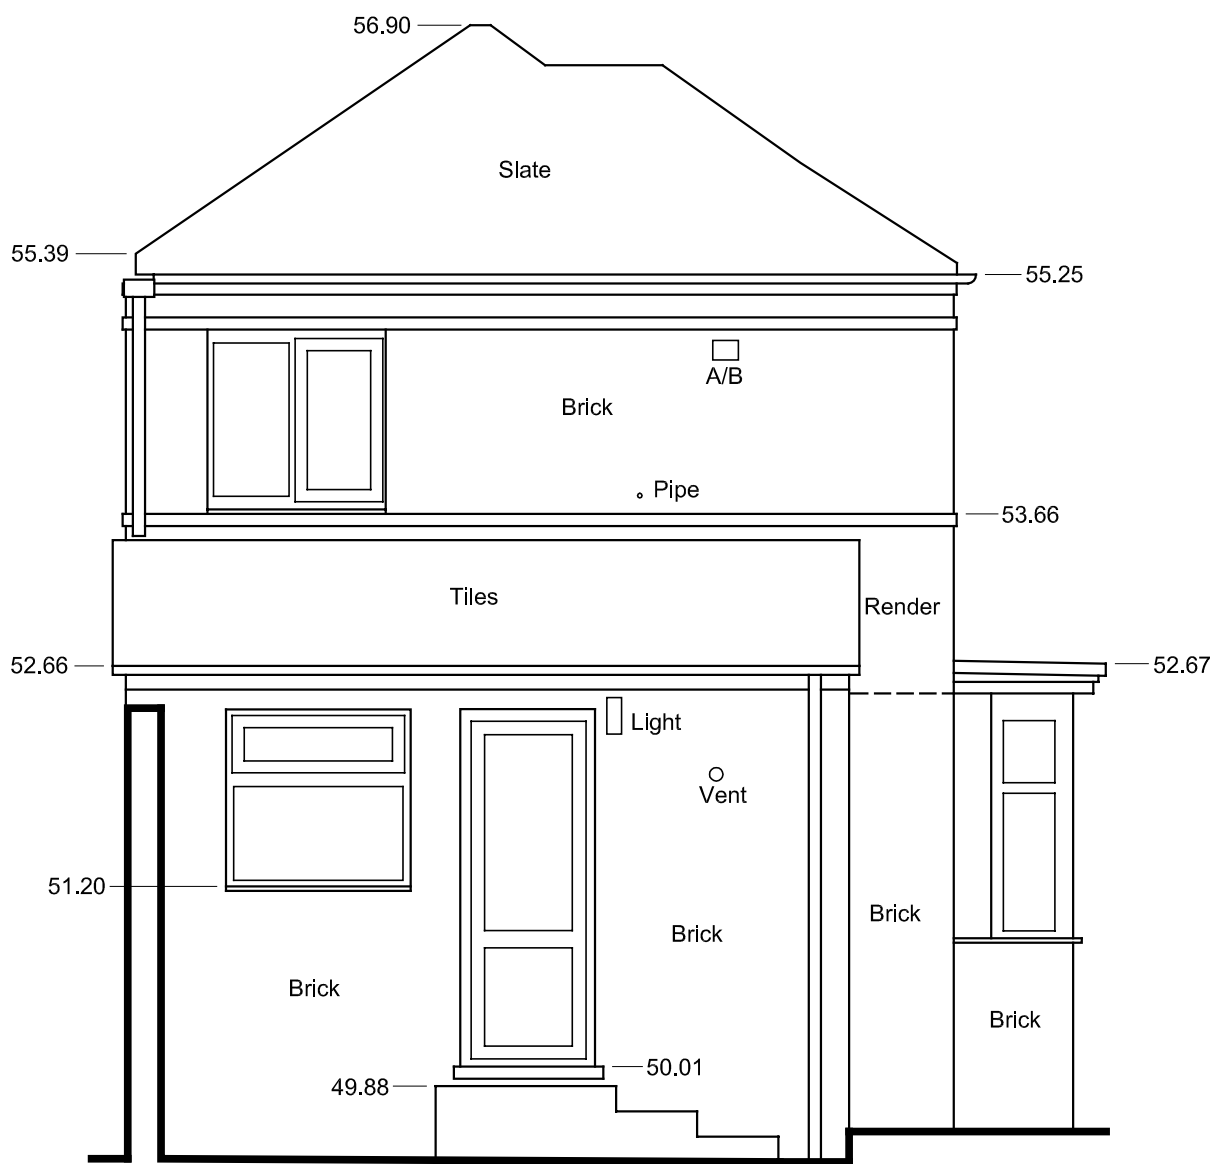

SOUTH WEST ELEVATION
1:50 @ A1

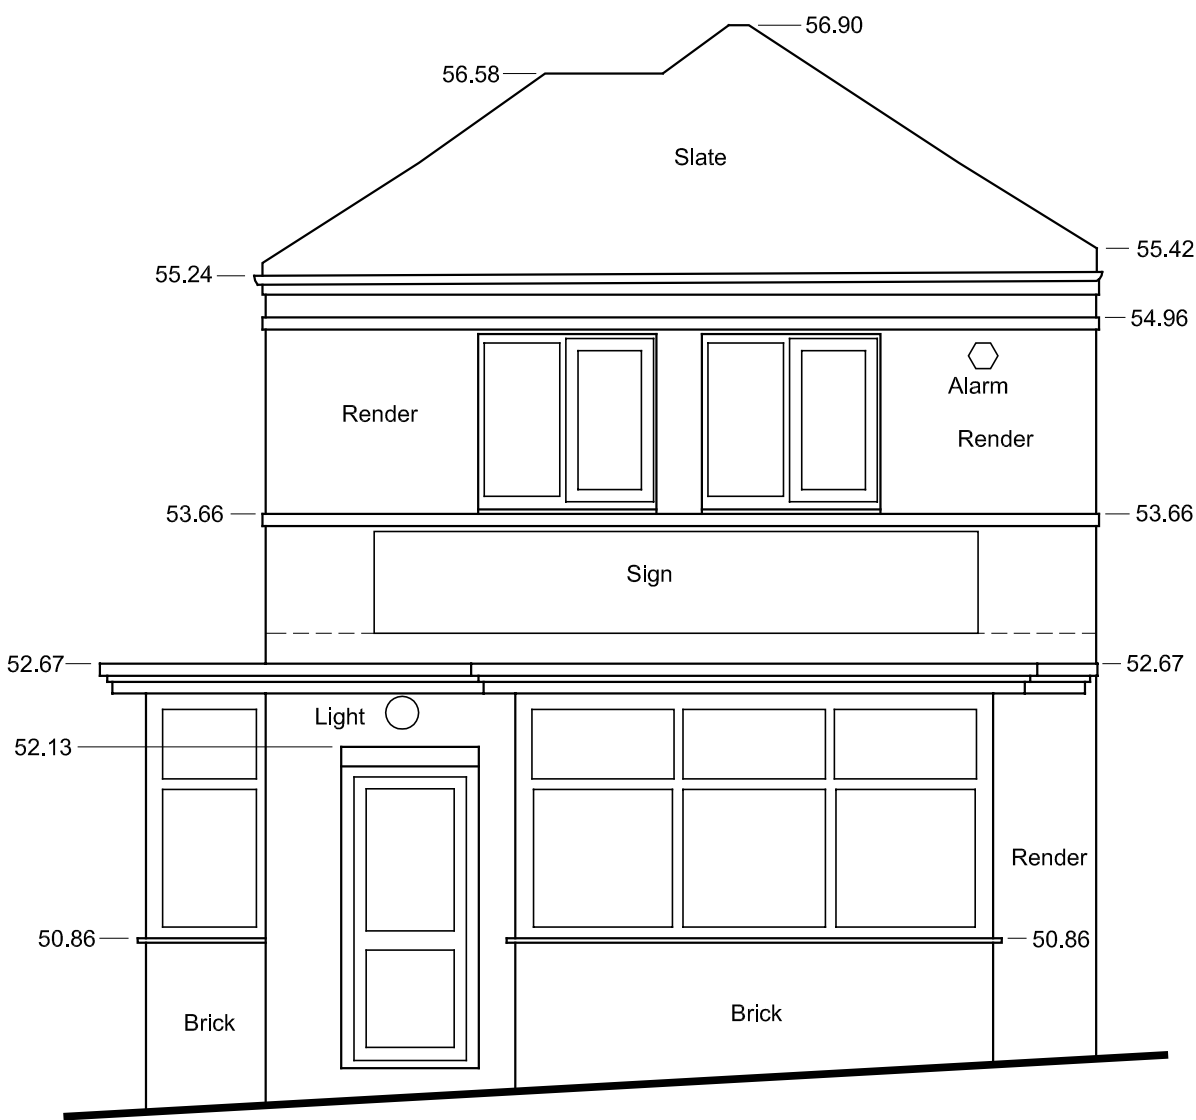

NORTH EAST ELEVATION
1:50 @ A1



PROJECT
Westhill Corner Day Nursery,
1 Westhill Road, Coventry
CV6 2AD

TITLE
Existing Elevations

SCALE 1:50 @ A1, 1:100 @ A3	DATE 17.08.2016
DRAWN BY	CHECKED
NUMBER 1626.04	REVISION -

R.A.G. ARCHITECTS LTD.
54 RANDALL ROAD
KENILWORTH
WARWICKSHIRE
CV8 9JG
07780 141 319
rodgerbar@ragarchitects.co.uk

Dimensions are not to be scaled from this drawing. This drawing is based on current available information and should not be relied on as accurate measurements of usable space. This drawing is the property of R.A.G. Architects Ltd. and copyright is reserved by them. The drawing is issued on the condition that it is not copied or disclosed by or to any unauthorised persons without the prior consent in writing by R.A.G. Architects Ltd.

REV	DESCRIPTION	DATE
-	-	-





PROJECT
Westhill Corner Day Nursery,
1 Westhill Road, Coventry
CV6 2AD

TITLE
Existing Ground Floor Plan

SCALE 1:50 @ A1, 1:100 @ A3	DATE 17.08.2016
DRAWN BY	CHECKED
NUMBER 1626.02	REVISION -

R.A.G. ARCHITECTS LTD.
54 RANDALL ROAD
KENILWORTH
WARWICKSHIRE
CV8 9JF
07780 141 319
rodgerber@ragarchitects.co.uk

Dimensions are not to be scaled from this drawing. This drawing is based on current available information and should not be relied on as accurate measurements of usable space. This drawing is the property of R.A.G. Architects Ltd. and copyright is reserved by them. The drawing is issued on the condition that it is not copied or disclosed by or to any unauthorised persons without the prior consent in writing by R.A.G. Architects Ltd.