




REFEREMNCE NUMBER
FUL/2018/2118

SITE:
14 GLOVER STREET


SCALE 1:1250

81.7m


LICHFIELD ROAD

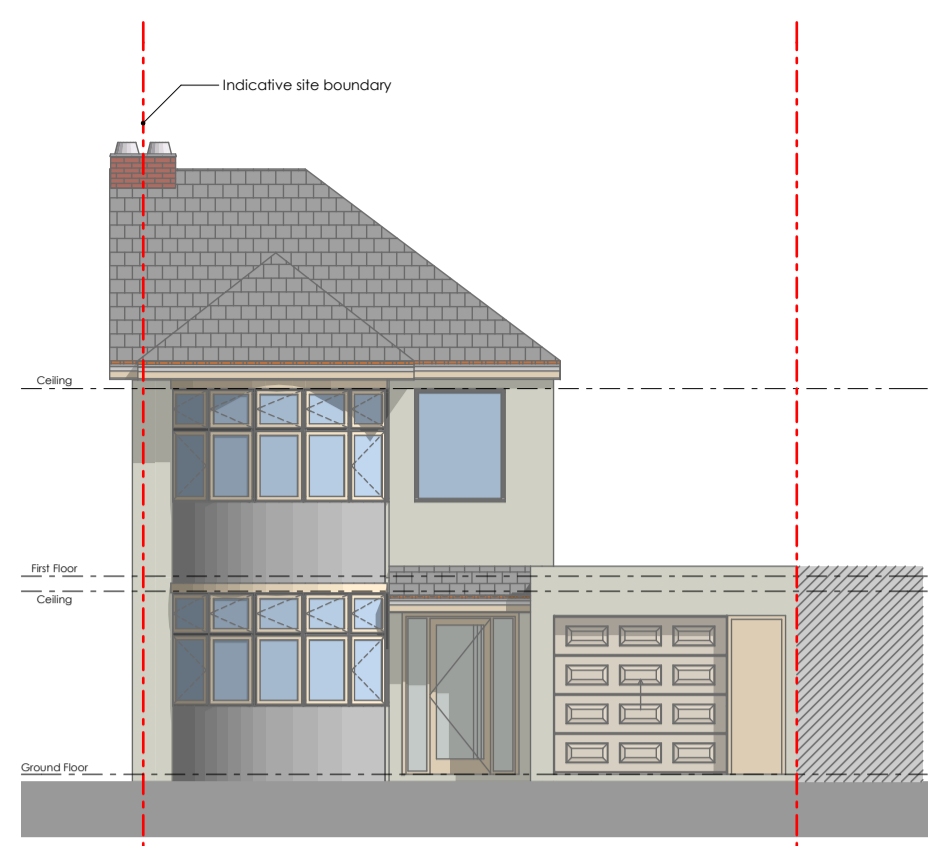


Existing Front Elevation @ 1:100

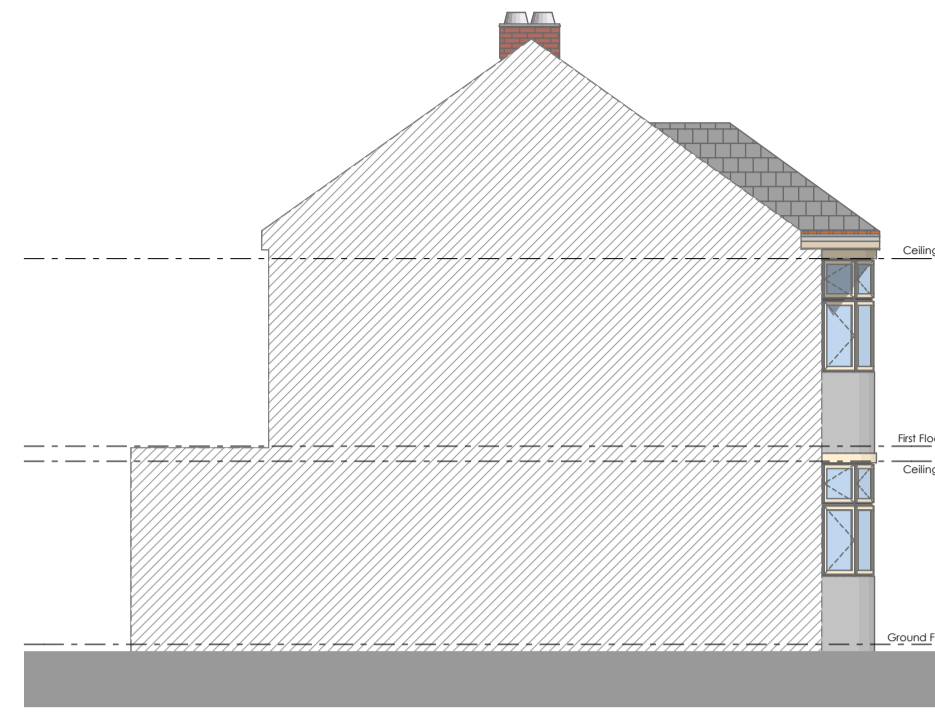


Existing LHS Elevation @ 1:100

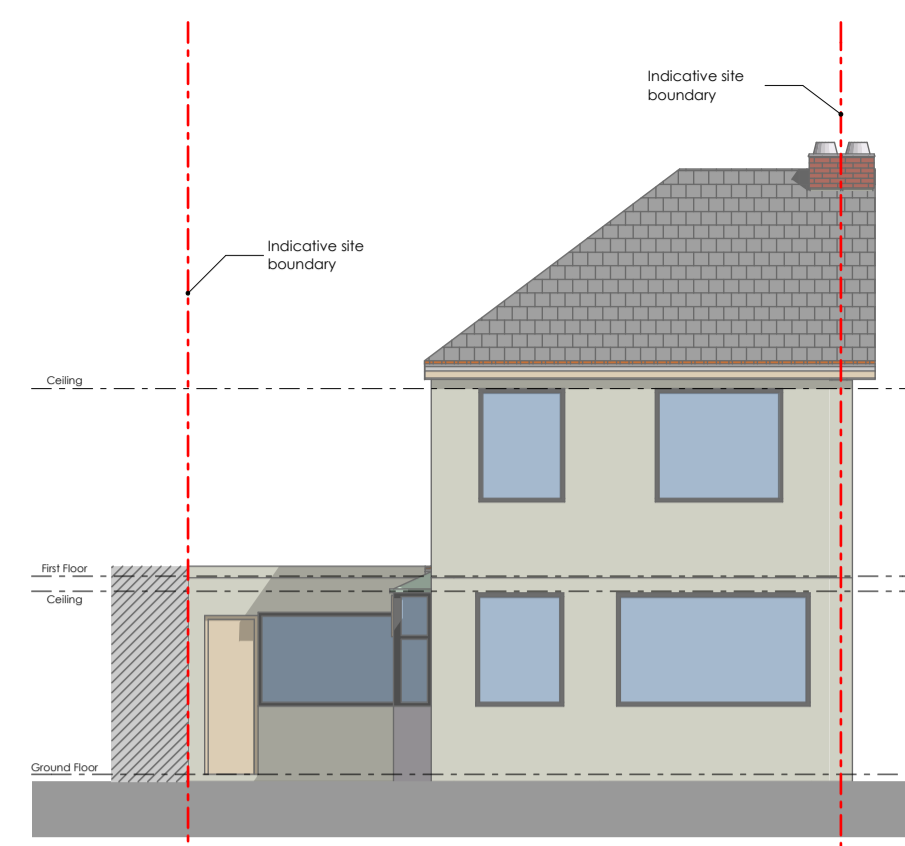


Existing Rear Elevation @ 1:100

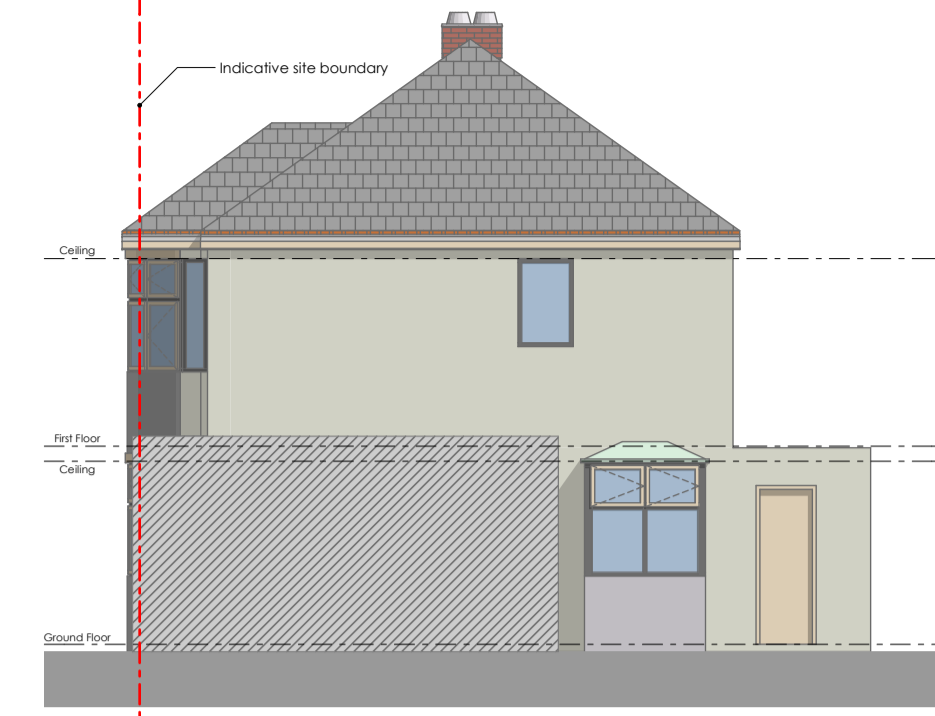


Existing RHS Elevation @ 1:100

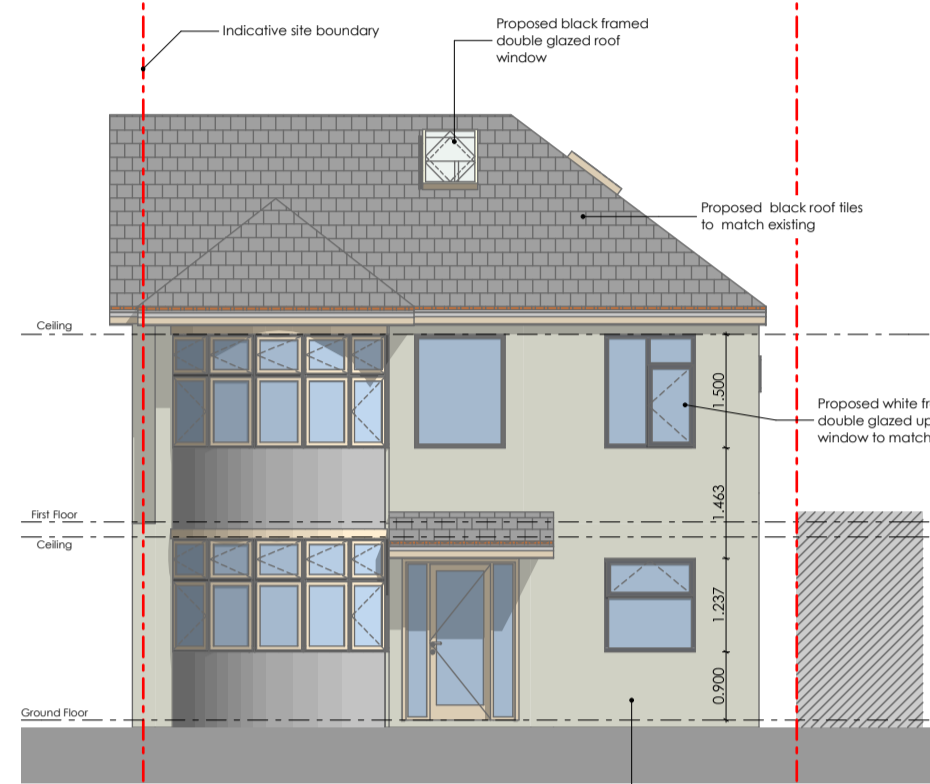


Proposed Front Elevation @ 1:100

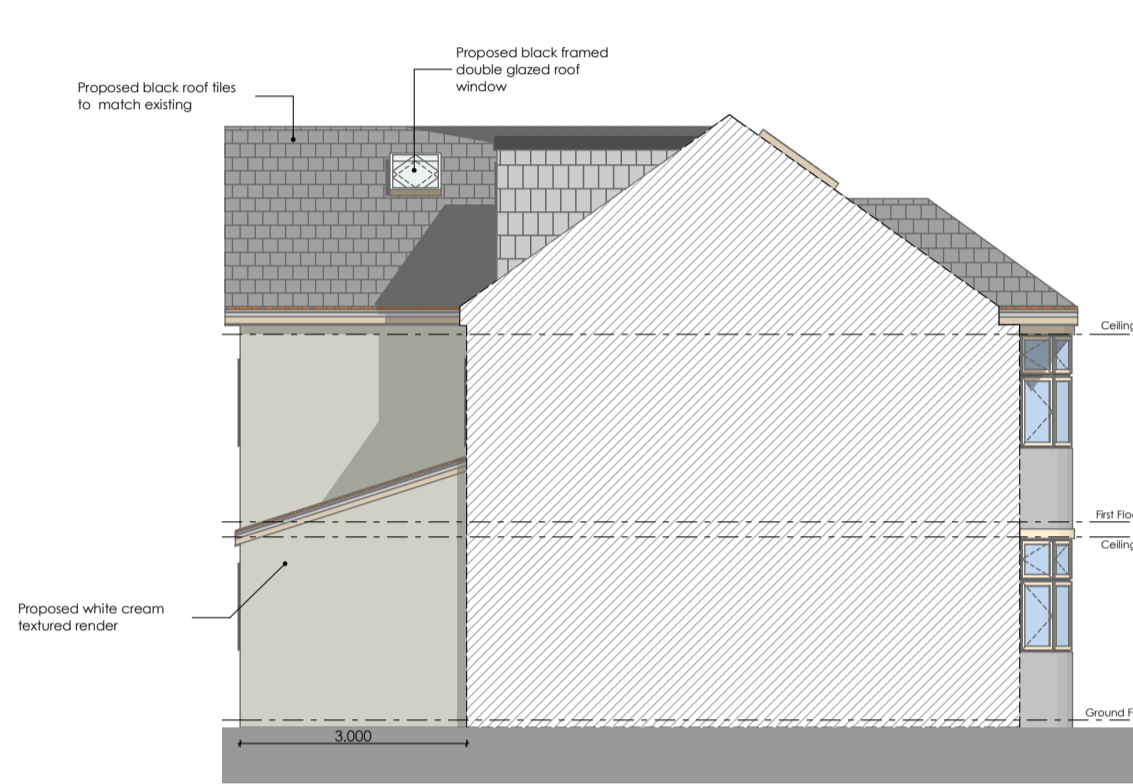


Proposed LHS Elevation @ 1:100

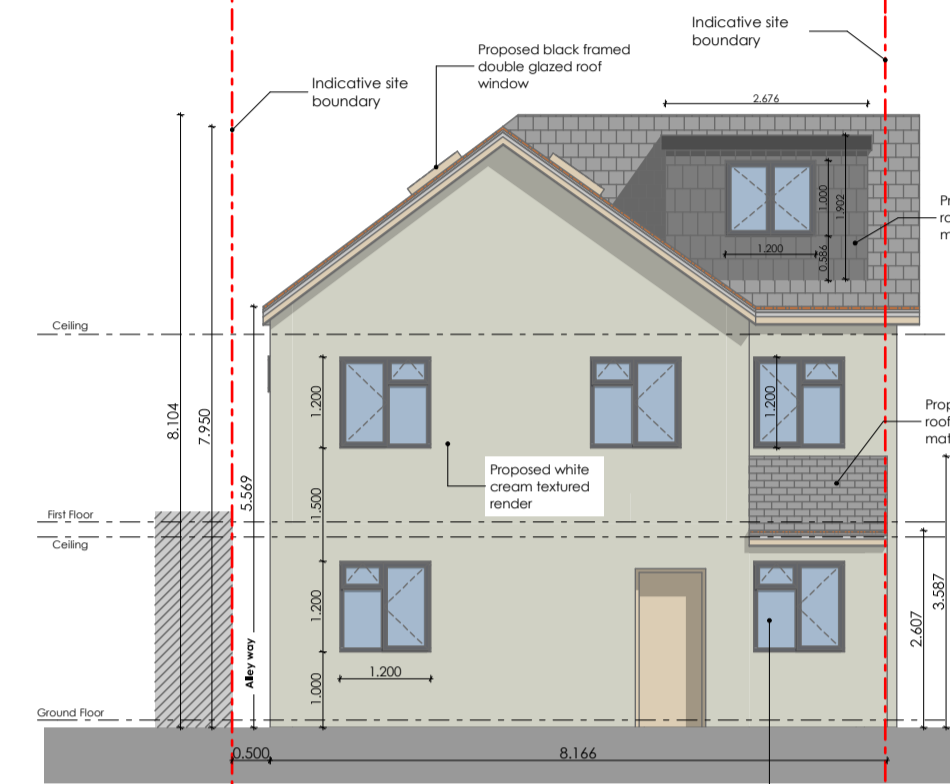



Proposed Rear Elevation @ 1:100

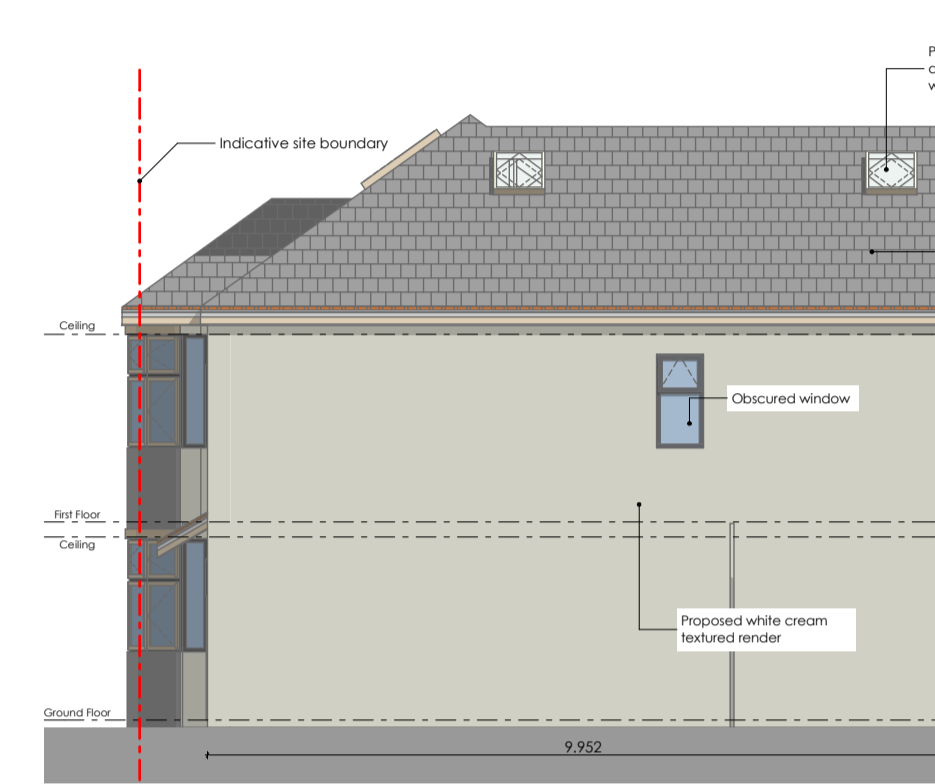


Proposed RHS Elevation @ 1:100

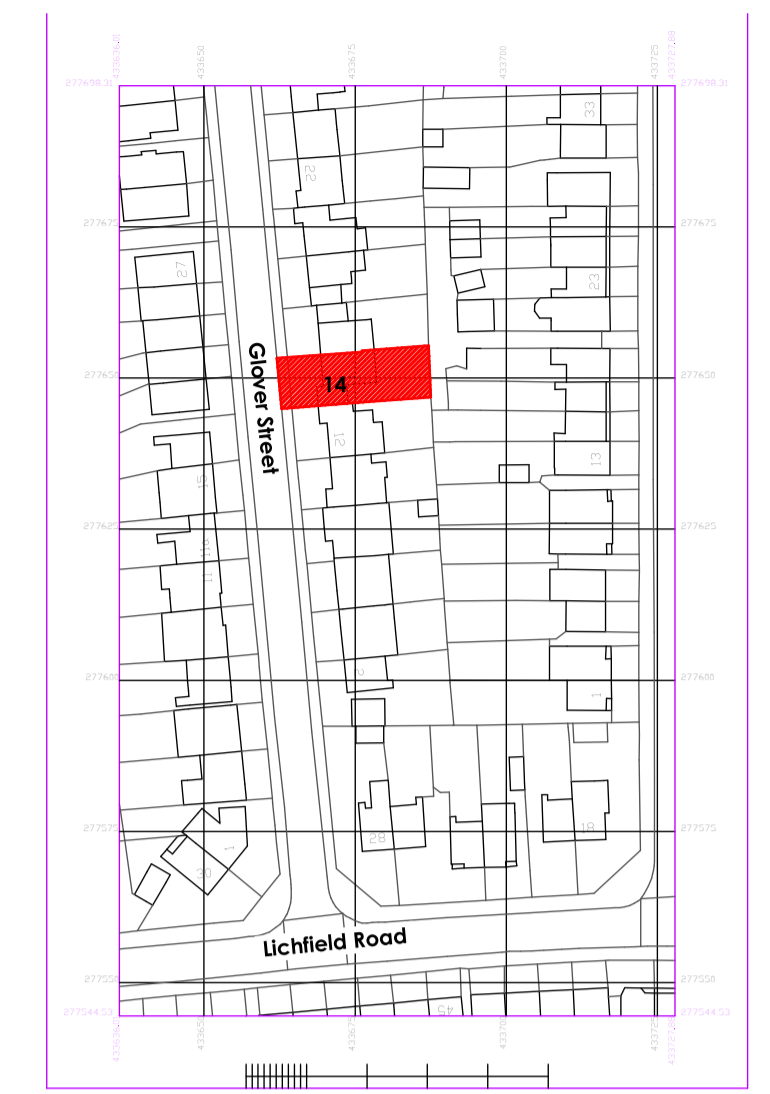


Location Plan @ 1:1250

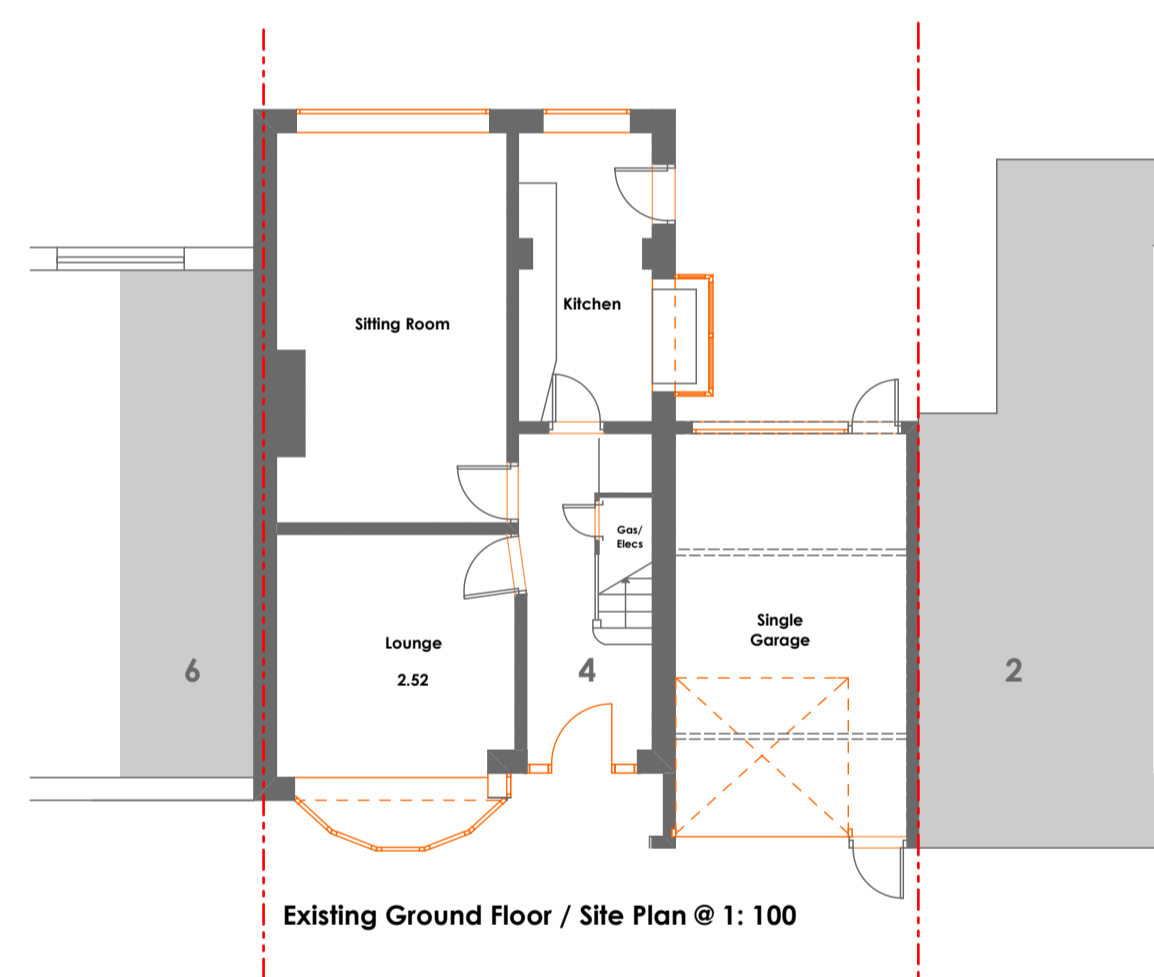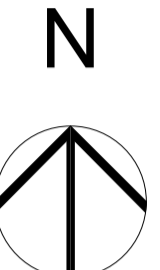

Existing Ground Floor / Site Plan @ 1: 100

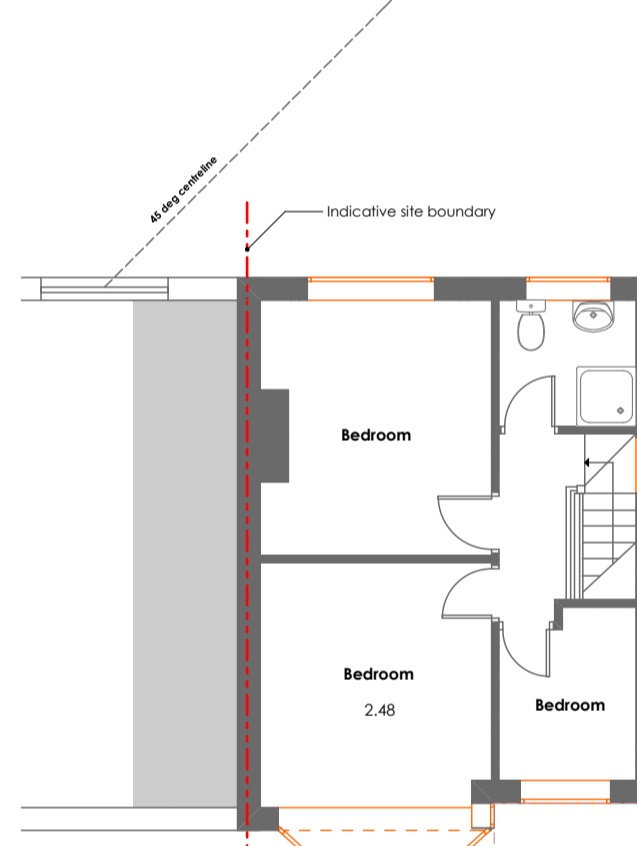


Existing First Floor Plan @ 1: 100

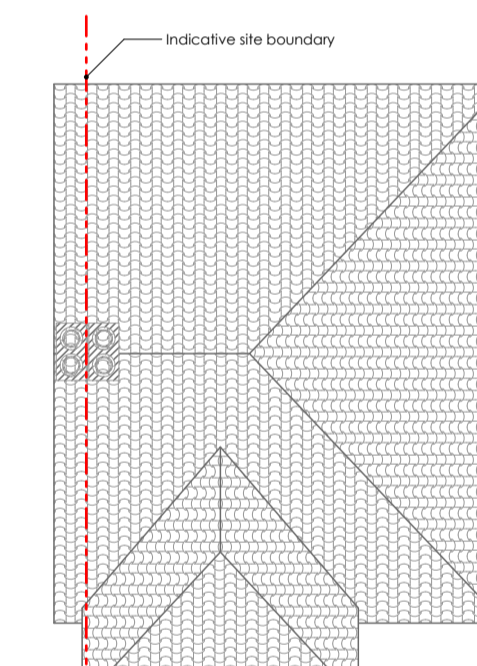


Existing Roof Plan @ 1: 100




Proposed Ground Floor / Site Plan @ 1: 100

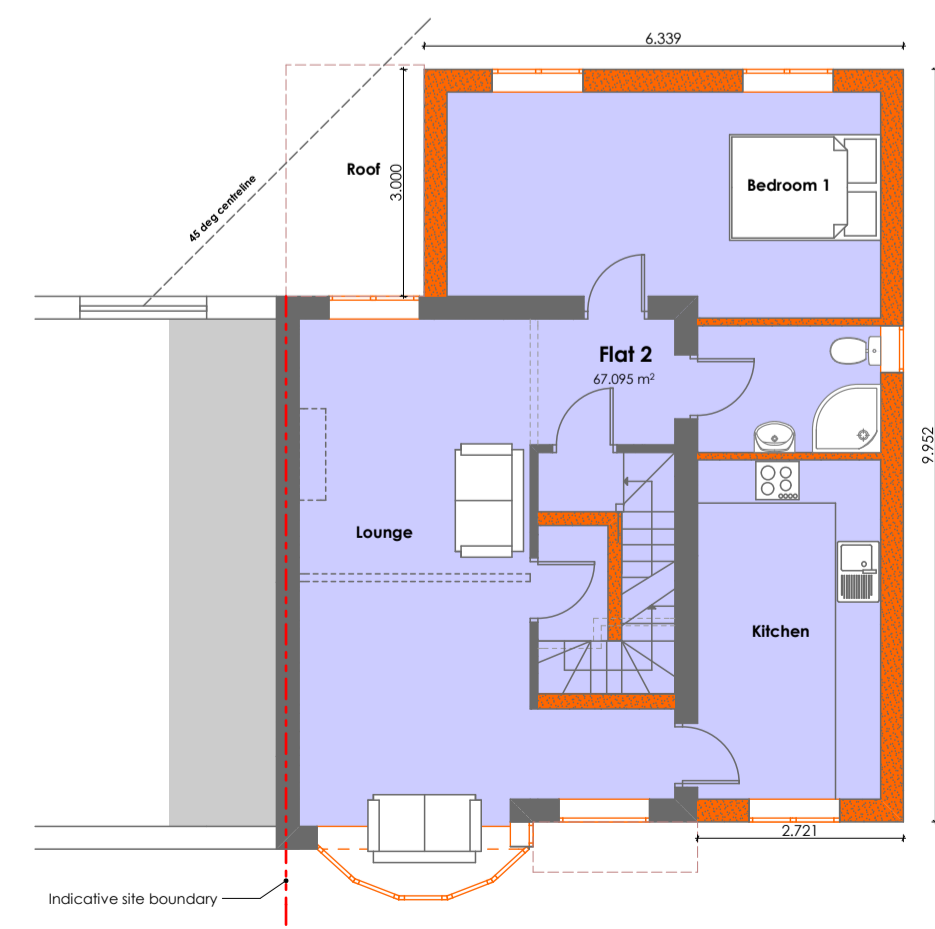

Proposed First Floor Plan @ 1: 100

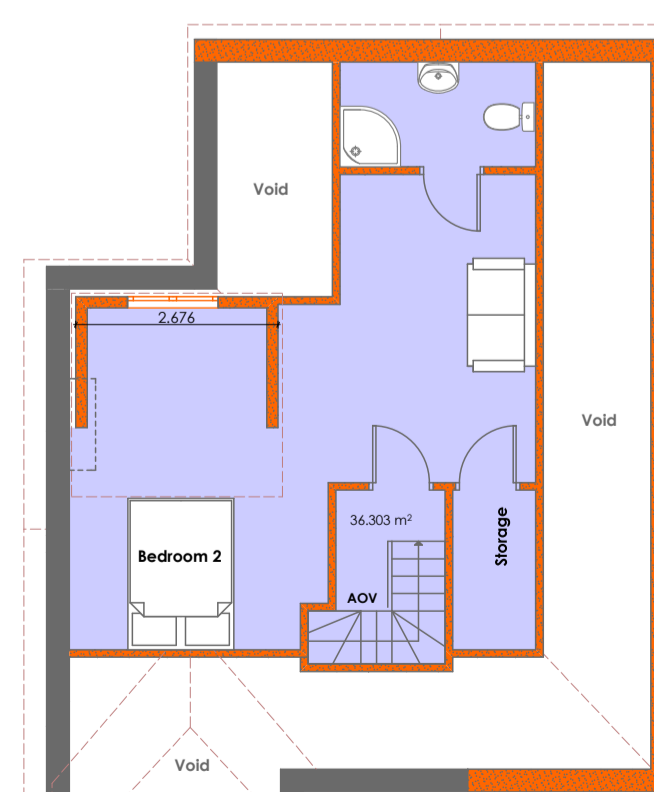


Proposed Loft Floor Plan @ 1: 100

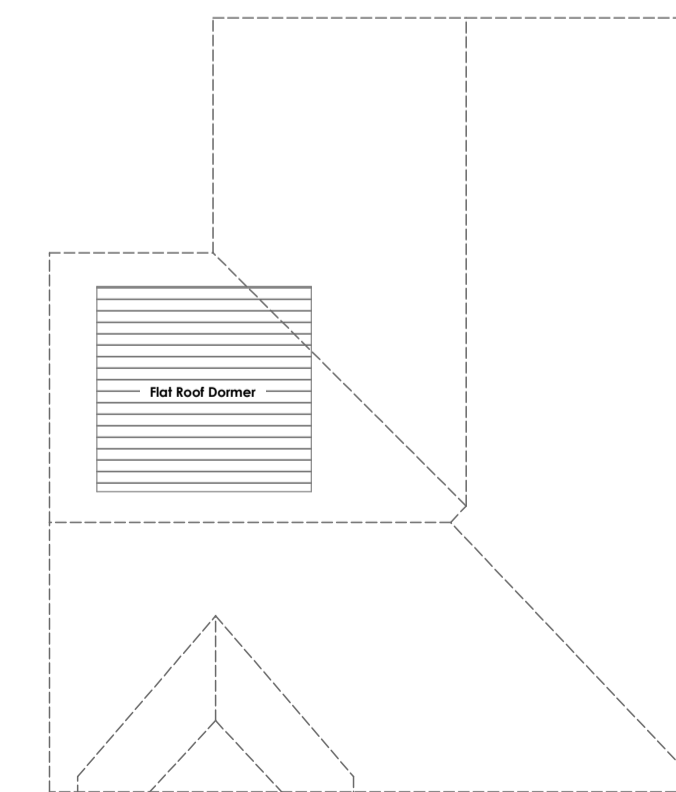

Proposed Roof Plan @ 1: 100



Site Plan @ 1:200

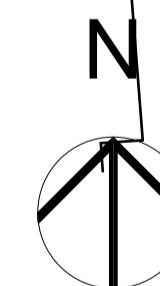

Job Title
Proposed Change of Use to 2 x Student Flats (Sui Generis)
 14 Clover Street
 Coventry
 CV3 5FZ
 Dwg Name
Existing + Proposed Floor Plans

As Shown @ A1
 VD18191
 A.01
 By: DD
 Date: 15/10/2018

Volta design.

Planning Only

This drawing is copyright protected and may not be reproduced in any form or by any means for any purpose without written permission of Volta Design.