




REFEREMNCE NUMBER
HH/2019/0121

SITE:
26 WARWICK AVENUE


SCALE 1:1250




Mary and William
Cottages

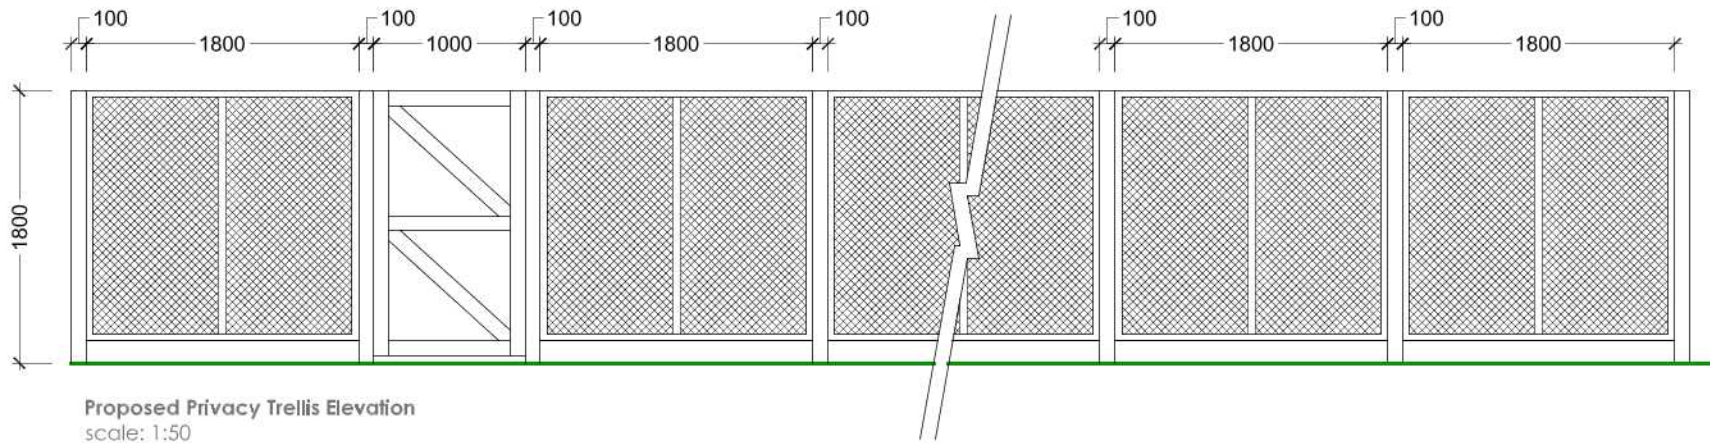

Proposed Privacy Trellis Elevation
scale: 1:50

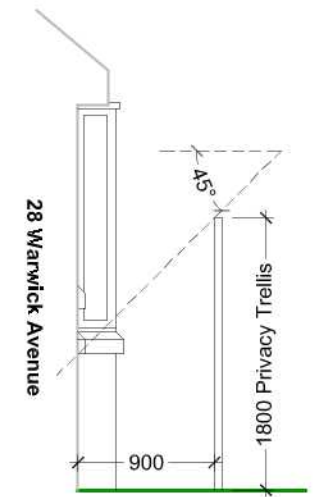

Typical Section
scale: 1:50

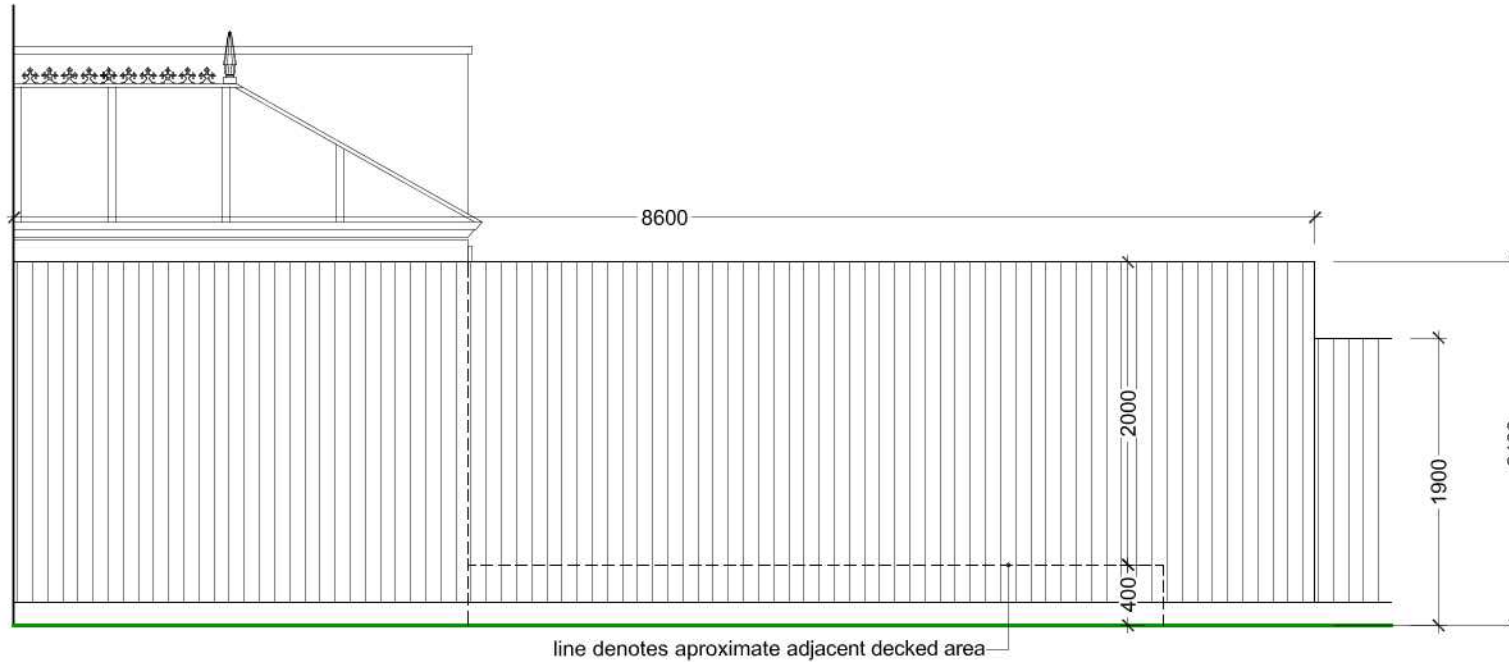

Proposed South West Elevation Feather Edge Fencing (Retrospective)
scale: 1:50



Image of Similar Proposed Privacy Trellis

Revisions:

Rev. a: Privacy Trellis added. drawn: ms	checked:	date: Nov 18
Rev. b: Dimension added to indicate new fence 2m above adjacent neighbours. raised deck area. Additional Privacy Trellis added & new gate in accordance with proposed plans. drawn: ms	checked:	date: Jan 19
Rev. c: Additional Dimension added. drawn: ms	checked:	date: Feb 19

aplan
ARCHITECTURAL
DESIGN LIMITED

Aplan Architectural Design Limited
The Hol, Priory Hill, Rugby Rd,
Wolston, Coventry, Warwickshire, CV8 3PZ
T: 024 76 937 380 e: office@aplan.co.uk


PLANNING

Ms S Murray
26 Warwick Avenue, Coventry, CV5 8DG


Proposed Rear Fence (Retrospective) & Trellis Elevations

scale: 1:50 @ A4 18.0215 SK, 10/19
drawn: ms checked: date: Oct 18


© The copyright of this drawing is retained by Aplan Architectural Design Limited. This drawing and any part thereof may not be copied or reproduced without written consent. Scaled dimensions cannot be relied upon. Contractors specifications must use actual site dimensions.

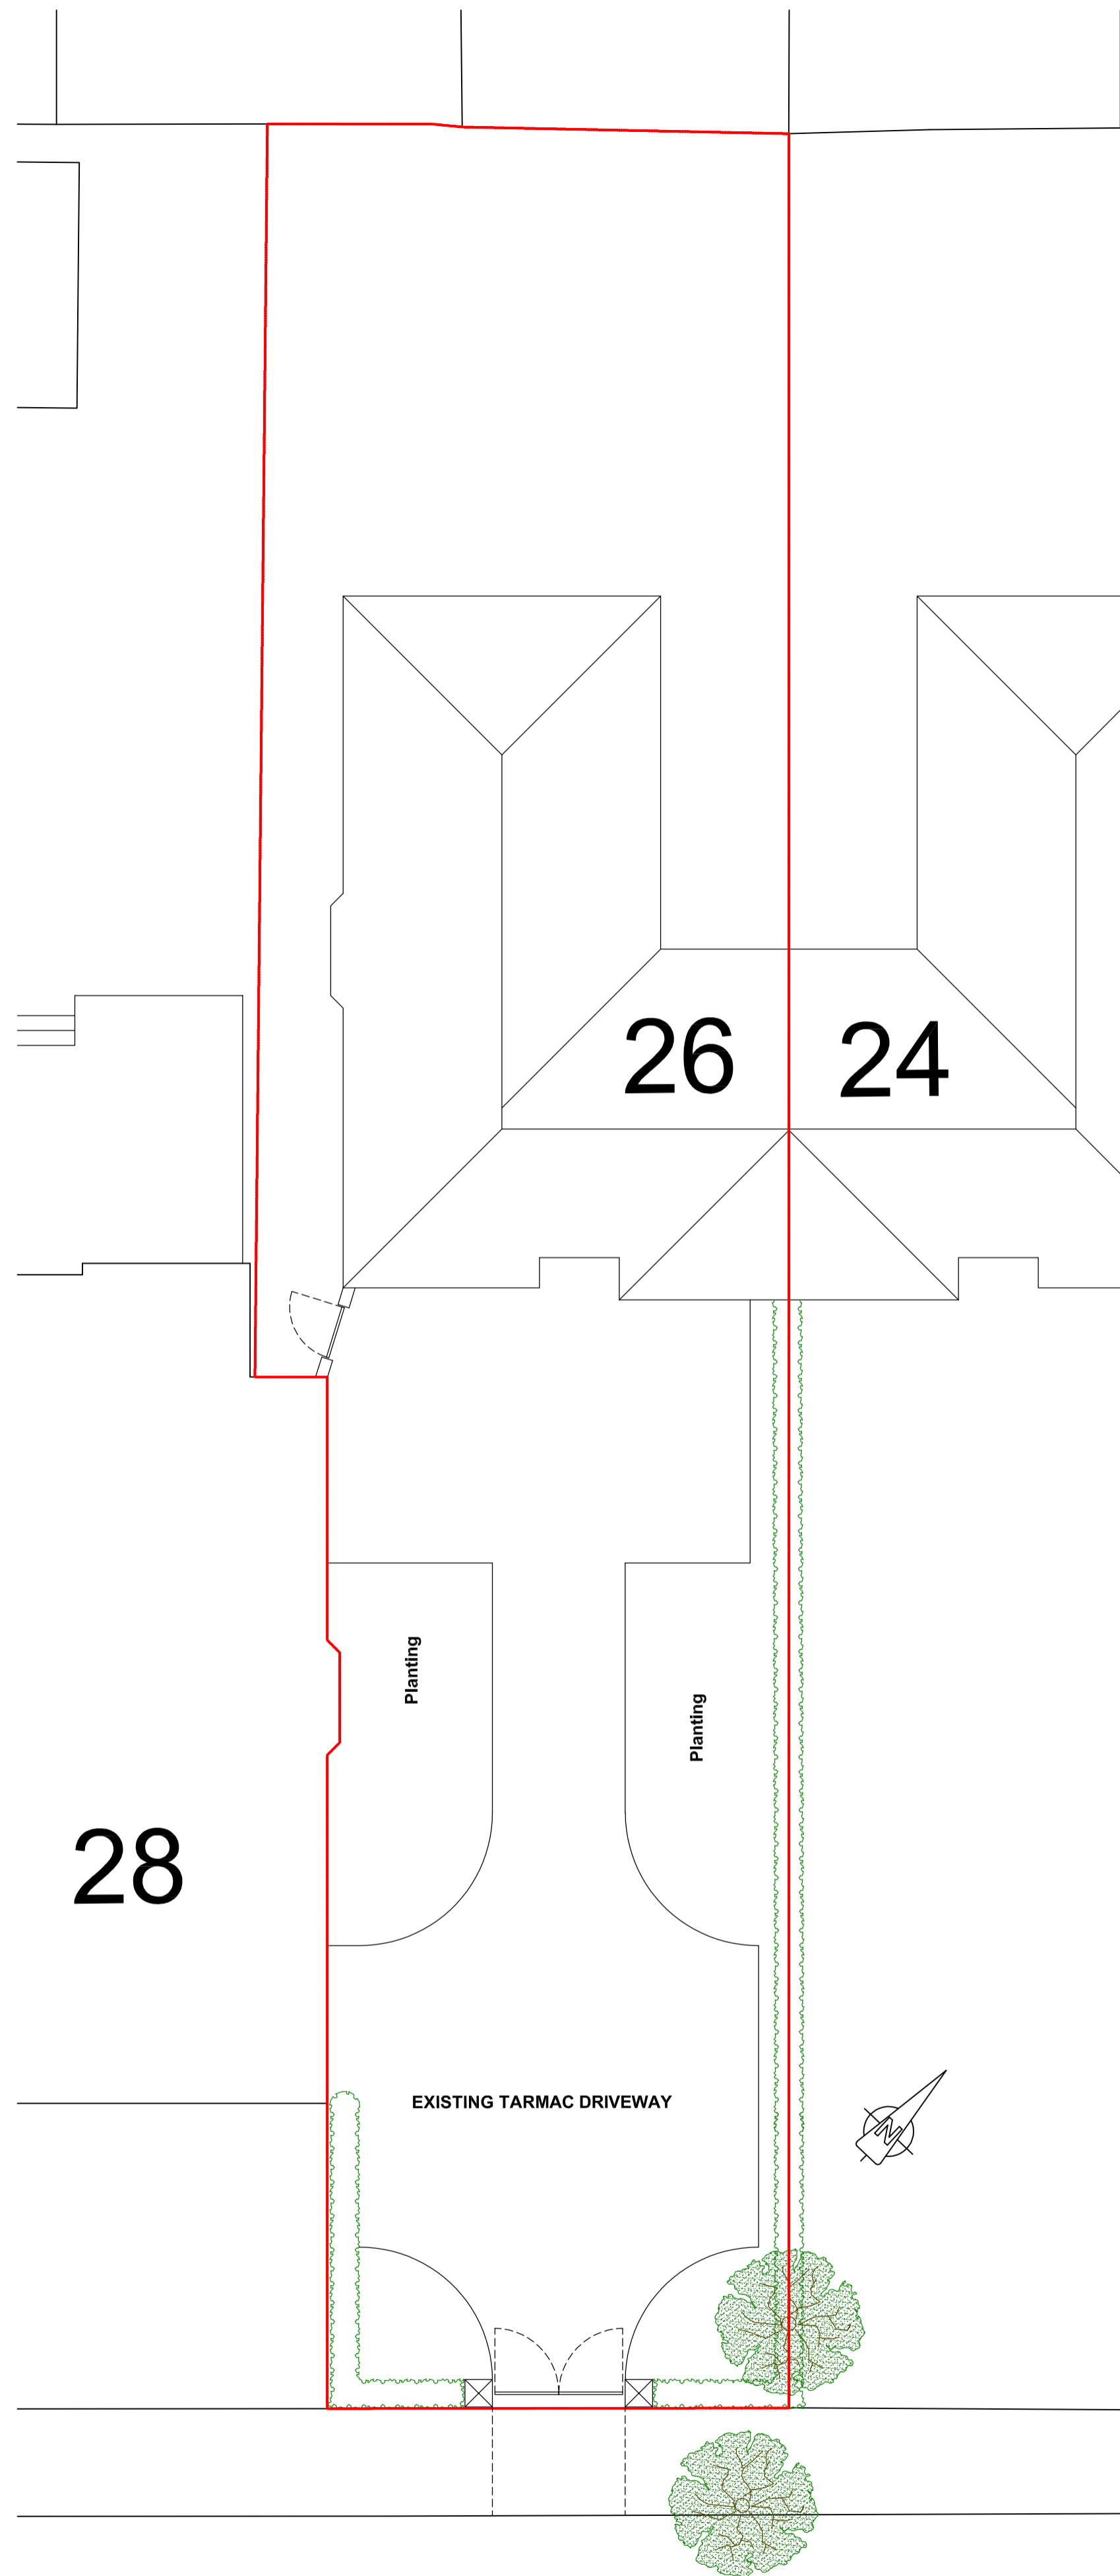


Existing Site Plan
scale: 1:100

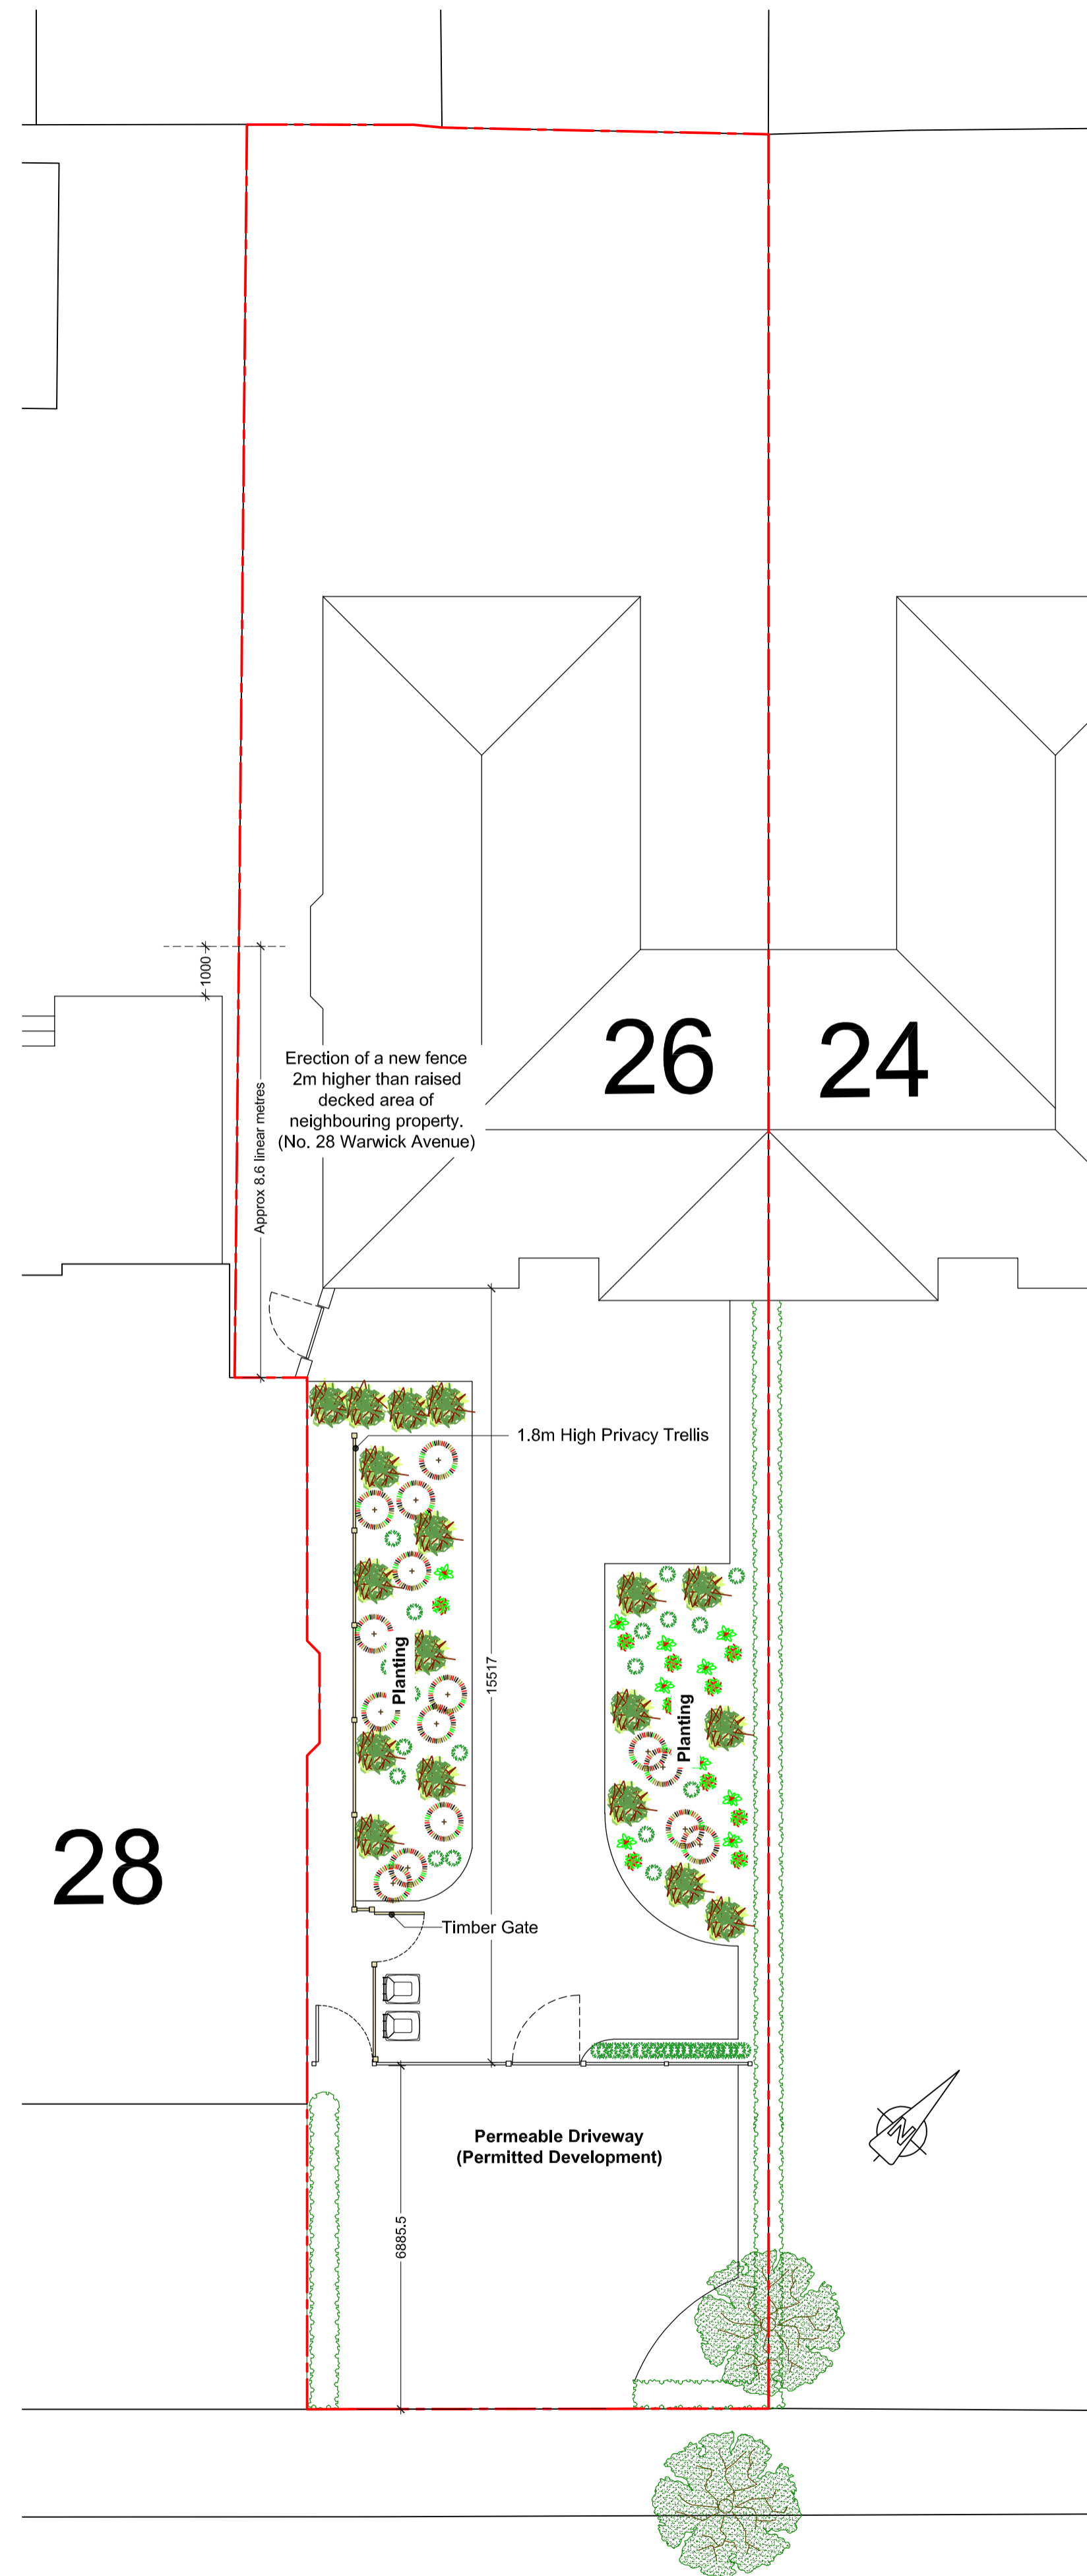

Proposed Site Plan
scale: 1:100

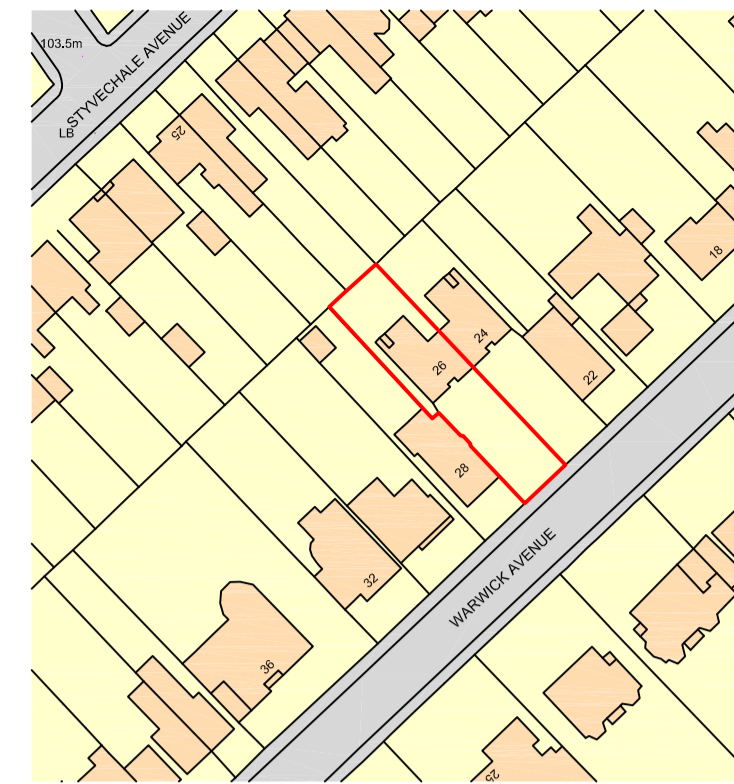


Location Plan
scale: 1:1250

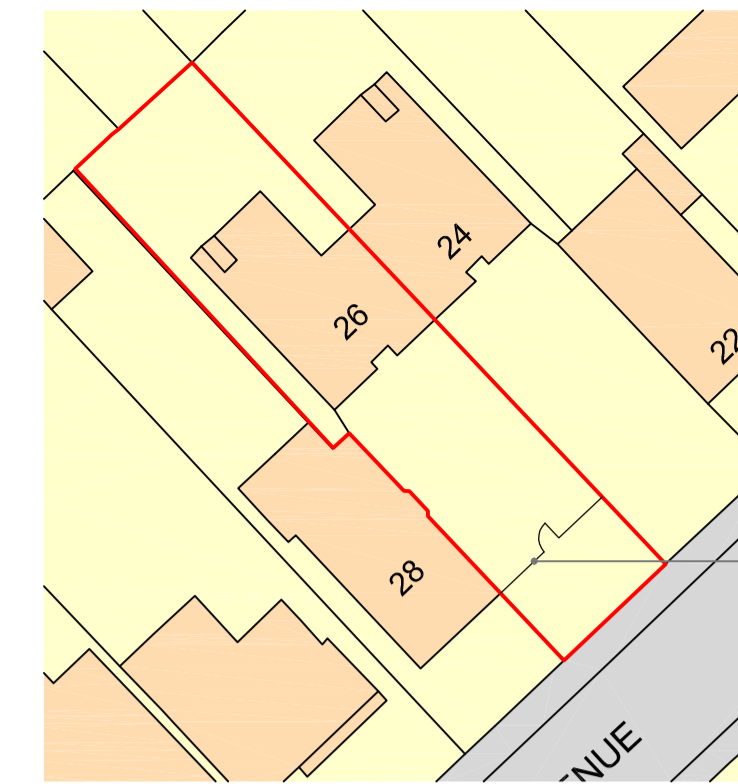


Block Plan
scale: 1:500

Proposed New Gated Entrance

General Notes:
Site boundaries are taken from information provided by Ordnance Survey in addition to local dimensional survey information. All setting out dimensions to be checked on site prior to the commencement of any works.

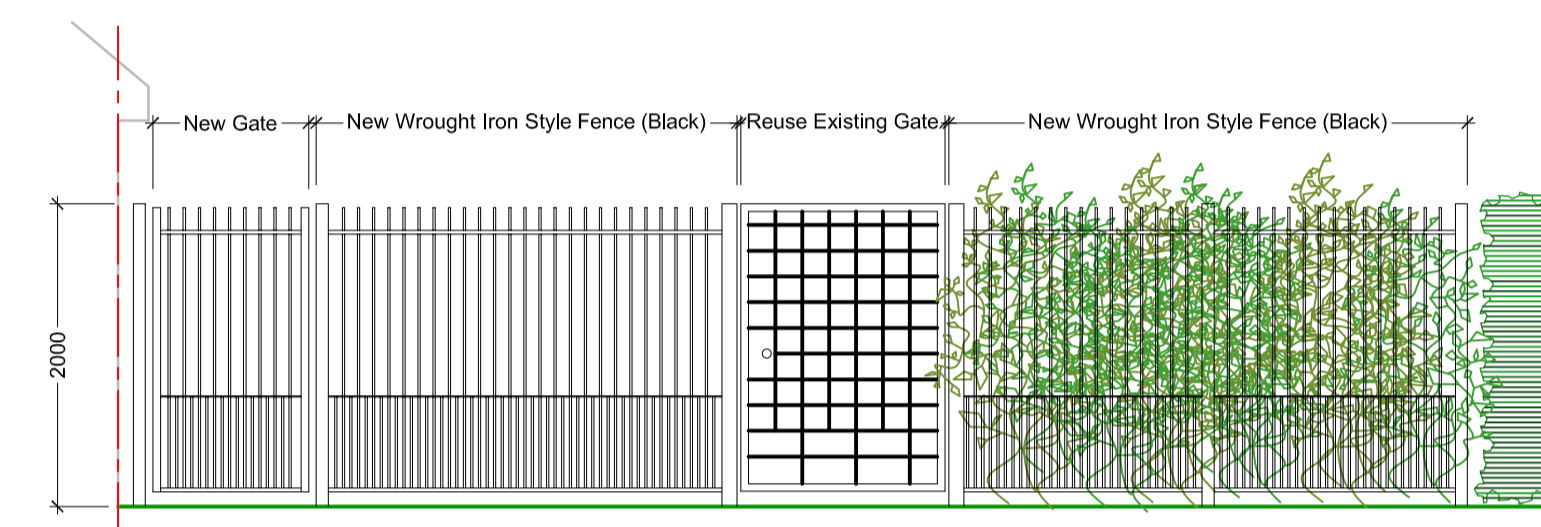

Proposed Elevation
scale: 1:50

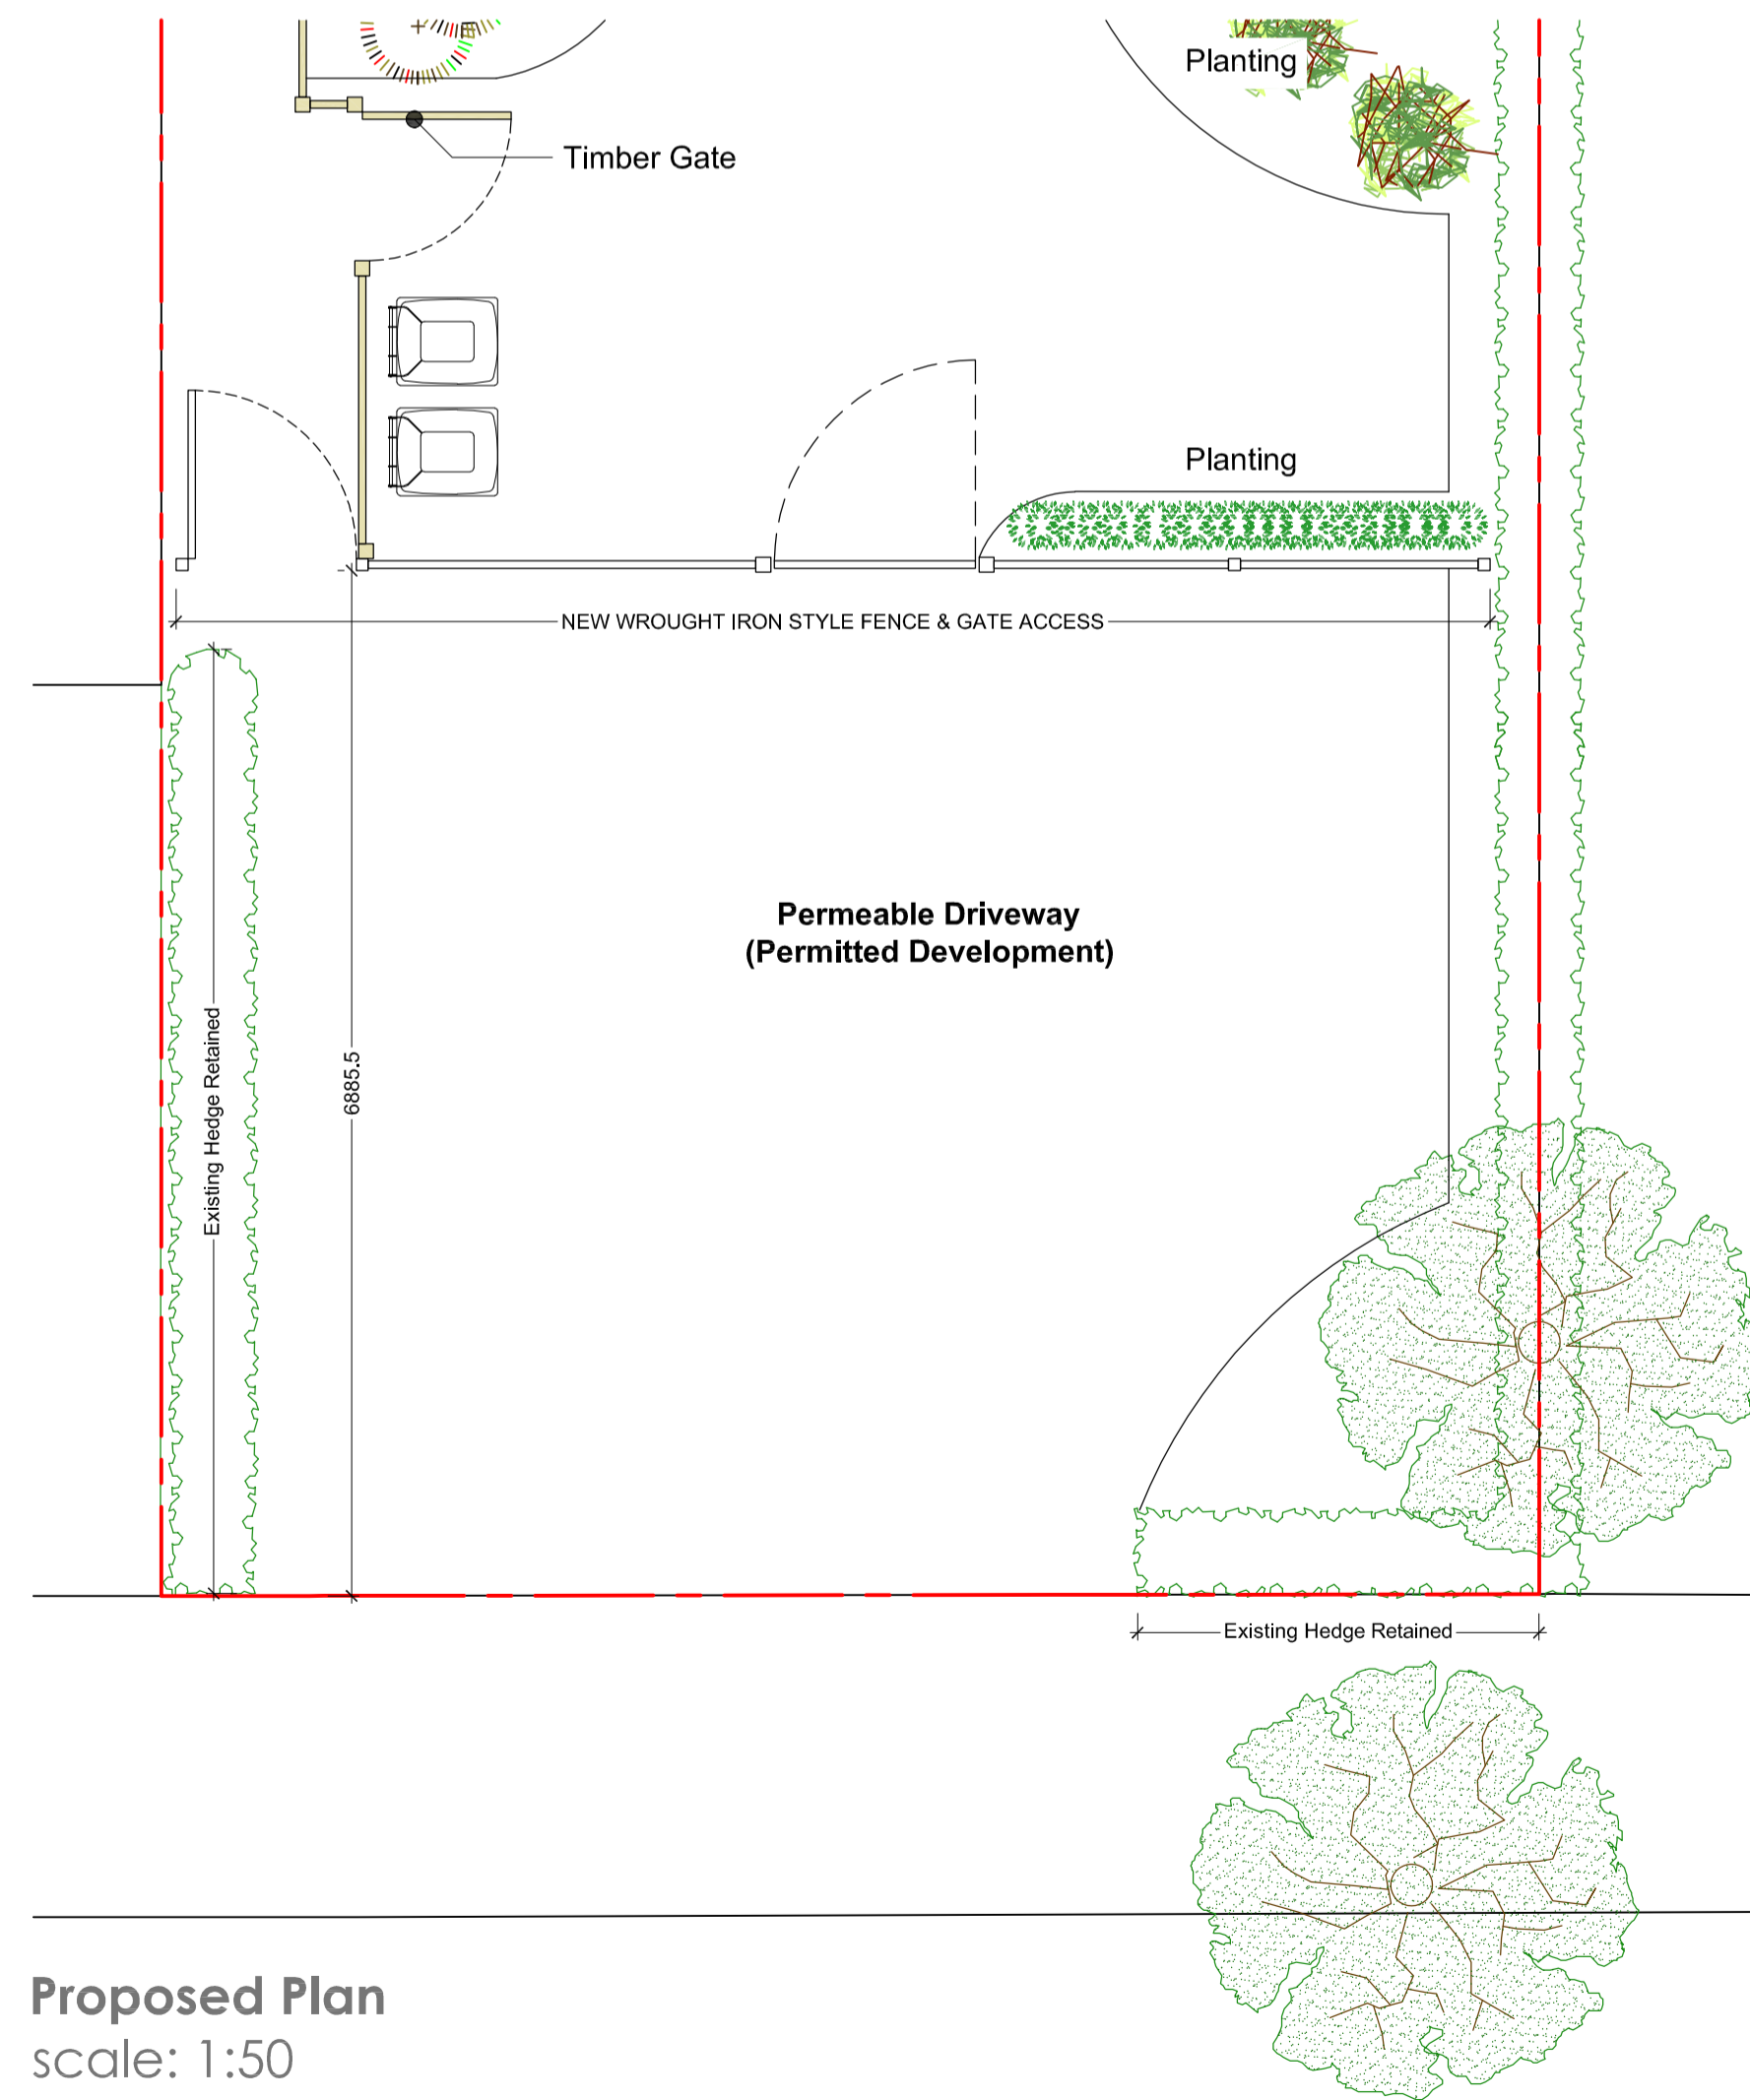

Proposed Plan
scale: 1:50

- Revisions:
- Rev a Inclusion of 2.4m high fence to the south west boundary in accordance with comments received from the planning officer.
drawn: ms checked: date: Oct 18
 - Rev b Privacy trellis added. Height of gate reduced as noted in comments received.
drawn: ms checked: date: Nov 18
 - Rev c Drop Kerb & Permeable drive notes removed in accordance with Planning Officers comments.
drawn: ms checked: date: Nov 18
 - Rev d Annotation revised to rear fence. Additional gates added to frontage in privacy trellis in accordance with discussions of applicants solicitor.
drawn: ms checked: date: Jan 19

aplan
ARCHITECTURAL
DESIGN LIMITED

Aplan Architectural Design Limited
The Hall, Priory Hill, Rugby Rd,
Wolston, Coventry, Warwickshire, CV8 3FZ
t:024 76 937 380 e:office@aplan.uk.com

PLANNING

Ms S Murray
26 Warwick Avenue, Coventry, CV5 6DG

Proposed New Boundary Fence & New Railings / Gate
Plans & Elevation

scale AN @ A1 18.8215.GA.001d
drawn ms checked date Sept 18

© the copyright of this drawing is vested with aplan ARCHITECTURAL DESIGN LIMITED and must not be copied or reproduced without written consent. Scaled dimensions cannot be relied upon, contractors/specialists must use actual site dimensions.