




REFERENCE NUMBER
FUL/2019/0255

SITE:
THE SCOUT HUT
KENTHURST CLOSE

SCALE 1:1250



01 LOCATION PLAN
1:1250

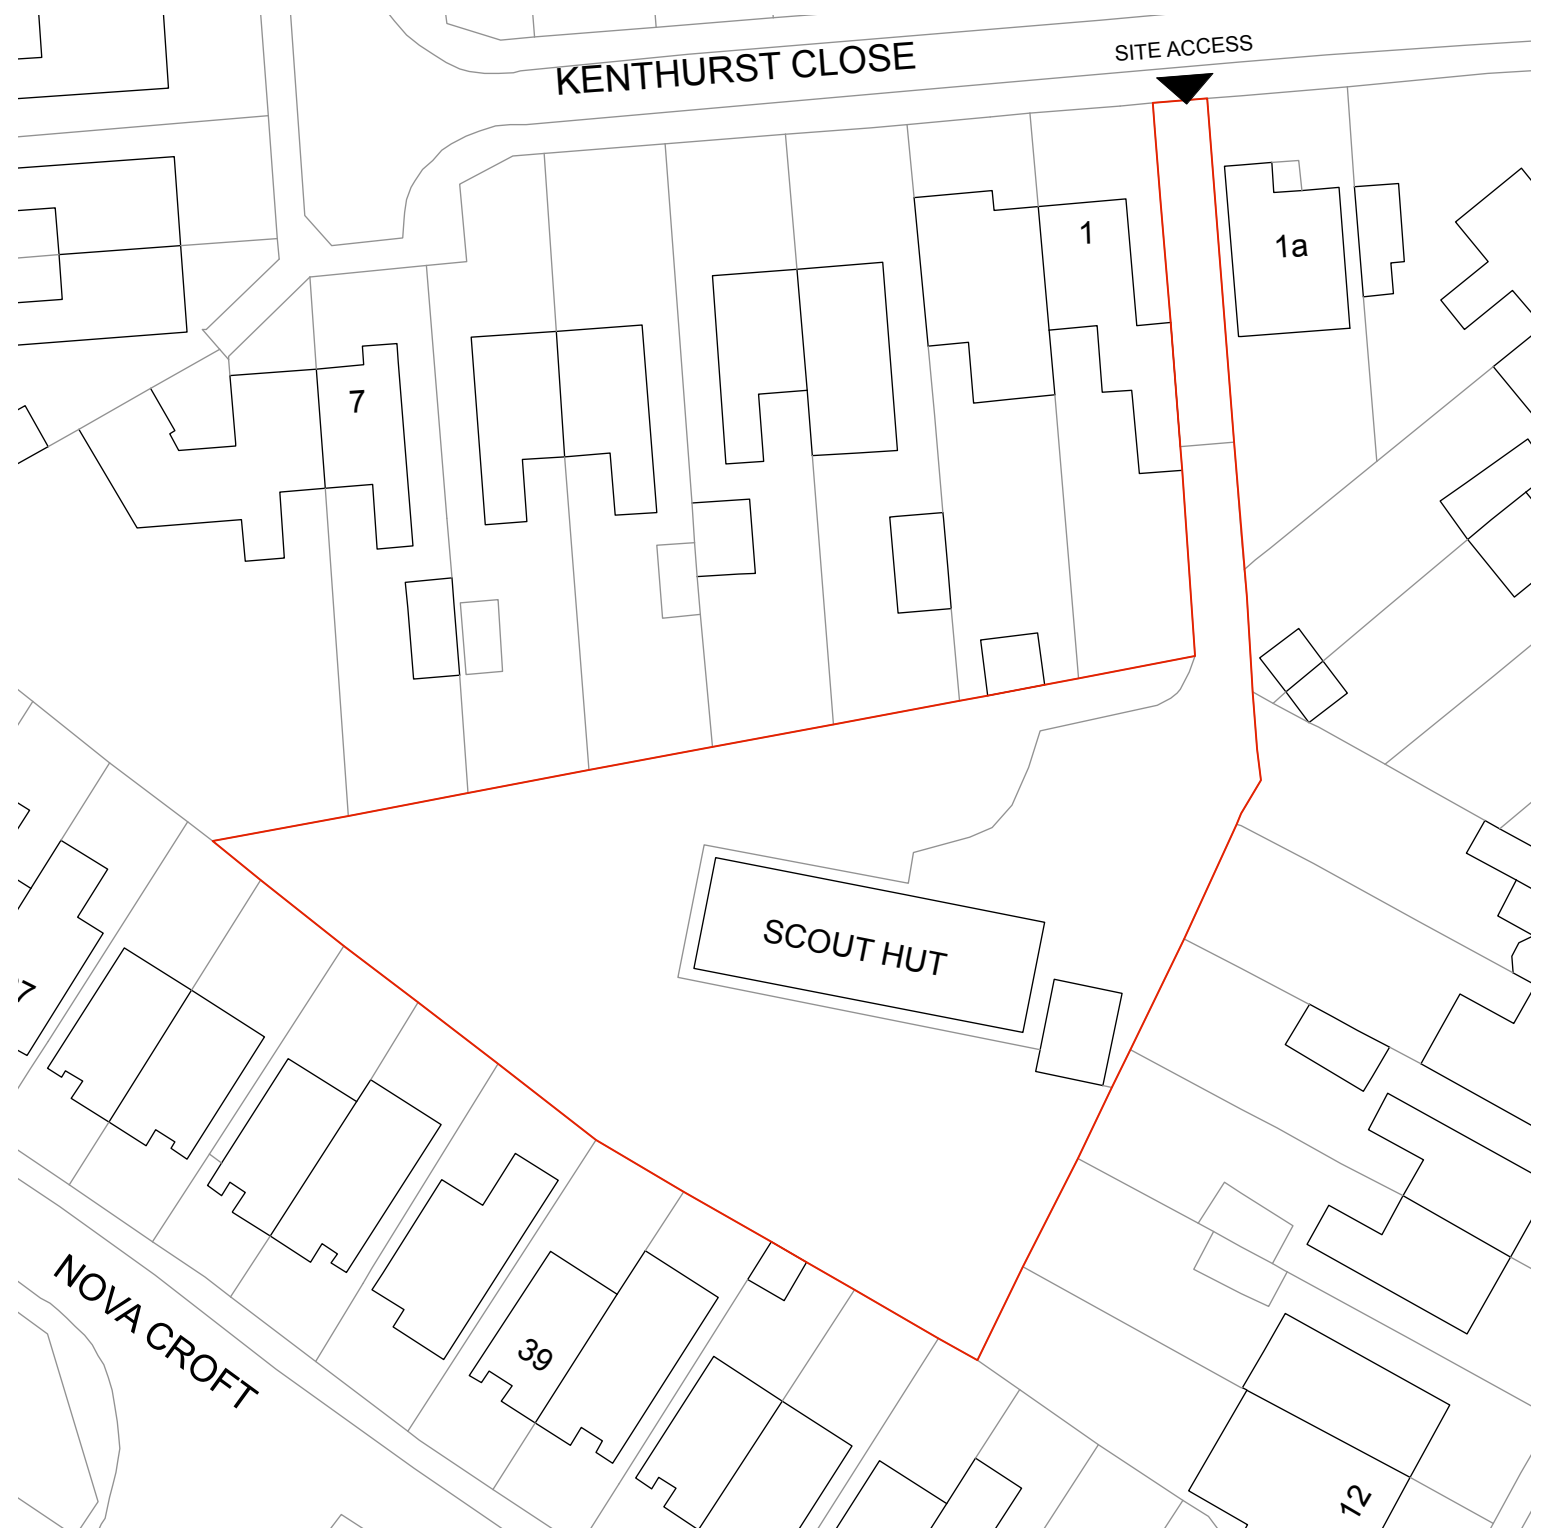

02 LOCATION PLAN
1:500

Miller Kendrick Architects
Floor 21, Alphaworks
Suffolk St, Queensway
Birmingham B1 1TT
w: www.millerkendrick.com
e: info@millerkendrick.com

NOTES:
THIS DRAWING HAS BEEN PRODUCED WITHOUT THE USE OF A MEASURED SURVEY. THE ACCURACY OF THE INFORMATION GENERATED REGARDING ITS RELATIONSHIP TO THE SITE OR SURROUNDING AREA CANNOT BE GUARANTEED. THE INFORMATION CONTAINED WITHIN THIS DRAWING SHOULD BE TREATED AS INDICATIVE ONLY.

RESPONSIBILITY IS NOT ACCEPTED FOR ERRORS MADE BY OTHERS IN SCALING FROM THIS DRAWING. FIGURED DIMENSIONS TO BE USED ONLY. ALL DIMENSIONS TO BE VERIFIED ON SITE. THIS DRAWING IS FOR COSTING PURPOSES ONLY AND IS NOT FOR CONSTRUCTION.

DATE	REV	DETAILS
27.01.19	P2	PLANNING ISSUE

PLANNING

PROJECT
EASTERN GREEN
& KENTHURST PRE-SCHOOL
COVENTRY
CLIENT



PROJECT NO.
1809
SCALE
1:1250 & 500@A3

TITLE
PROPOSED
SITE PLAN

DWG NO.
001

REVISION
P1

Do not scale off this drawing. Use figured dimensions only. Verify all dimensions on site. Any discrepancies shall be brought to the attention of the Architect.



01 PROPOSED SITE PLAN

1:200

Miller Kendrick Architects

Floor 21, Alphaworks
Suffolk St, Queensway
Birmingham B1 1TT

w: www.millerkendrick.com
e: info@millerkendrick.com

NOTES:
THIS DRAWING HAS BEEN PRODUCED WITHOUT THE USE OF A MEASURED SURVEY. THE ACCURACY OF THE INFORMATION GENERATED REGARDING ITS RELATIONSHIP TO THE SITE OR SURROUNDING AREA CANNOT BE GUARANTEED. THE INFORMATION CONTAINED WITHIN THIS DRAWING SHOULD BE TREATED AS INDICATIVE ONLY.

RESPONSIBILITY IS NOT ACCEPTED FOR ERRORS MADE BY OTHERS IN SCALING FROM THIS DRAWING. FIGURED DIMENSIONS TO BE USED ONLY. ALL DIMENSIONS TO BE VERIFIED ON SITE. THIS DRAWING IS FOR COSTING PURPOSES ONLY AND IS NOT FOR CONSTRUCTION.

DATE
27.01.19

REV
P2

DETAILS
PLANNING ISSUE

PLANNING

PROJECT
EASTERN GREEN
& KENTHURST PRE-SCHOOL
COVENTRY

CLIENT




PROJECT NO.
1809
SCALE
1:1250@A3

TITLE
PROPOSED
SITE PLAN

DWG NO.
003

REVISION
P1

Do not scale off this drawing. Use figured dimensions only. Verify all dimensions on site. Any discrepancies shall be brought to the attention of the Architect.

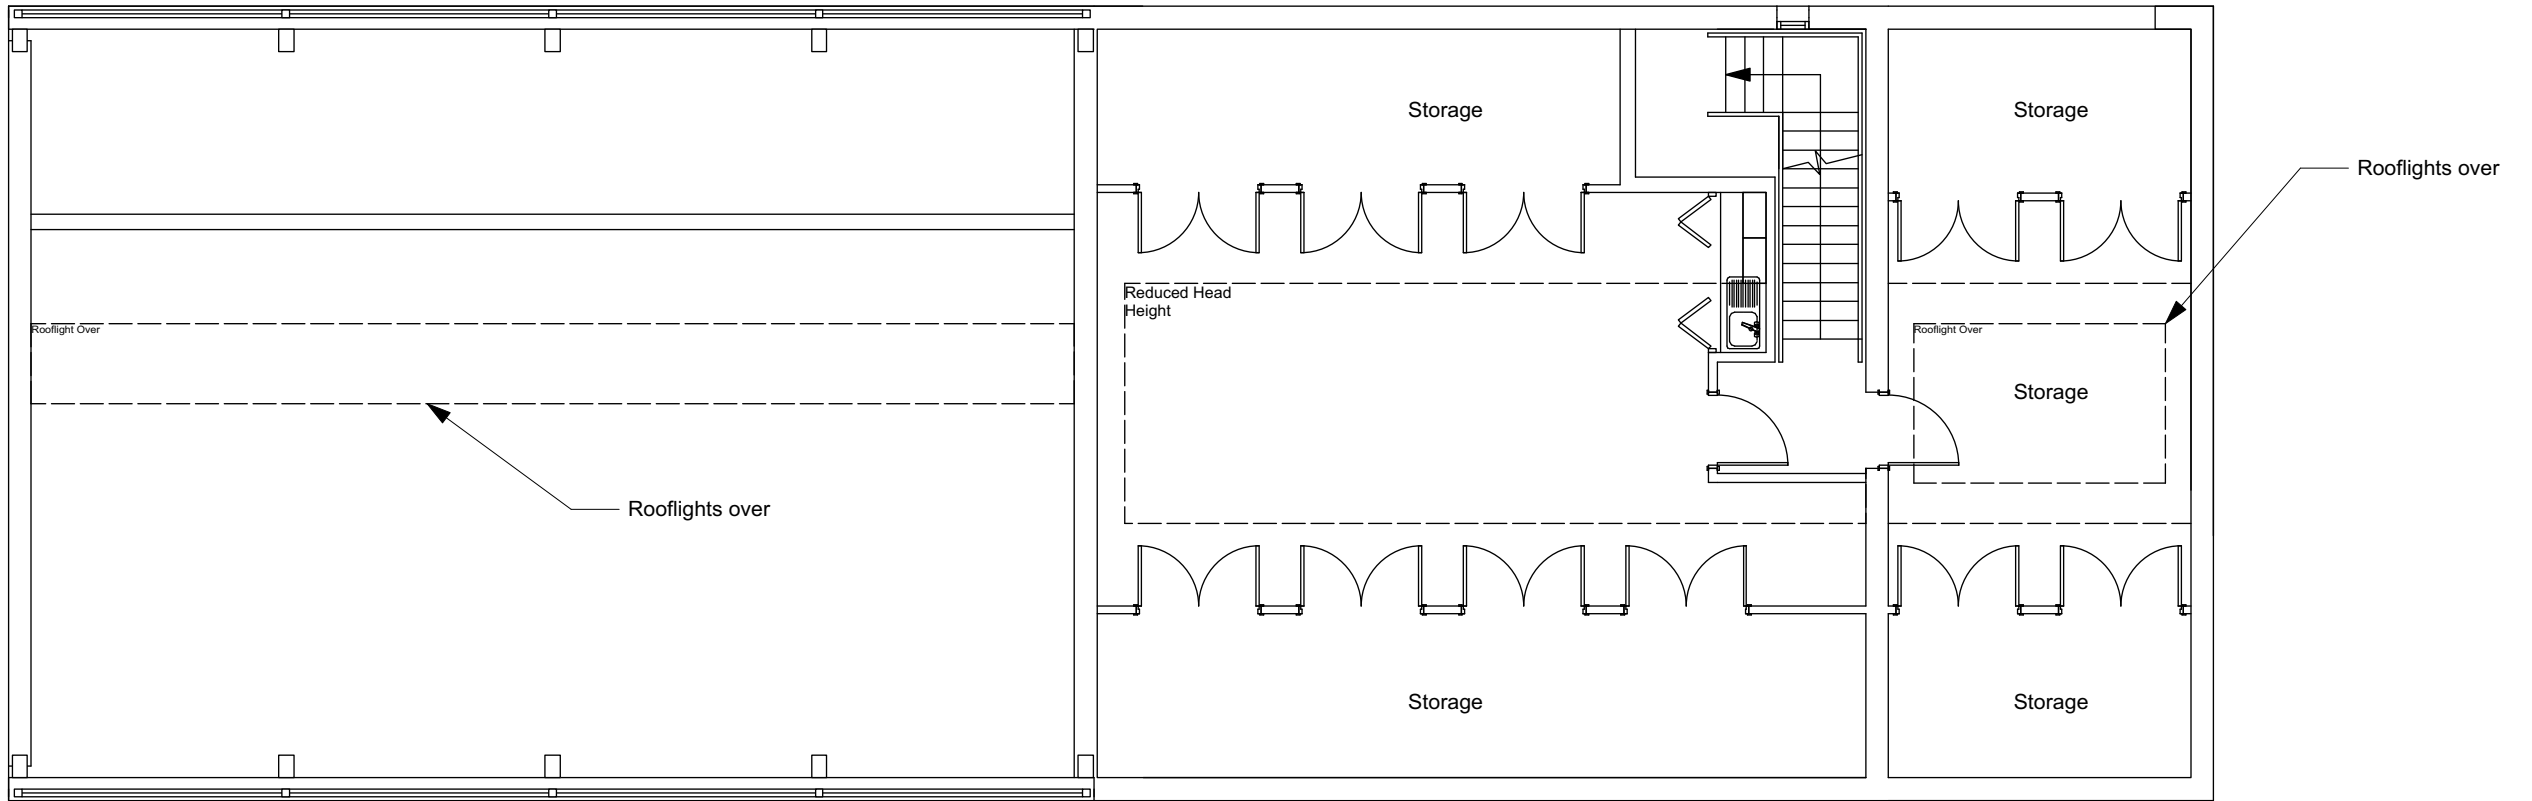

01 PROPOSED FIRST FLOOR

1:100

Miller Kendrick Architects

Floor 21, Alphaworks
Suffolk St. Queensway
Birmingham B1 1TT

w: www.millerkendrick.com
e: info@millerkendrick.com

NOTES:
THIS DRAWING HAS BEEN PRODUCED WITHOUT THE USE OF A MEASURED SURVEY. THE ACCURACY OF THE INFORMATION GENERATED REGARDING IT'S RELATIONSHIP TO THE SITE OR SURROUNDING AREA CANNOT BE GUARANTEED. THE INFORMATION CONTAINED WITHIN THIS DRAWING SHOULD BE TREATED AS INDICATIVE ONLY.

RESPONSIBILITY IS NOT ACCEPTED FOR ERRORS MADE BY OTHERS IN SCALING FROM THIS DRAWING. FIGURED DIMENSIONS TO BE USED ONLY. ALL DIMENSIONS TO BE VERIFIED ON SITE. THIS DRAWING IS FOR COSTING PURPOSES ONLY AND IS NOT FOR CONSTRUCTION.

DATE	REV
02.10.18	P1
27.01.19	P2

DETAILS
PRELIMINARY ISSUE
PLANNING ISSUE

PLANNING

PROJECT
EASTERN GREEN
& KENTHURST PRE-SCHOOL
COVENTRY

CLIENT




PROJECT NO.
1809
SCALE
1:100@A3

TITLE
PROPOSED
FIRST FLOOR


DWG NO.
110

REVISION
P2

Do not scale off this drawing. Use figured dimensions only. Verify all dimensions on site. Any discrepancies shall be brought to the attention of the Architect.

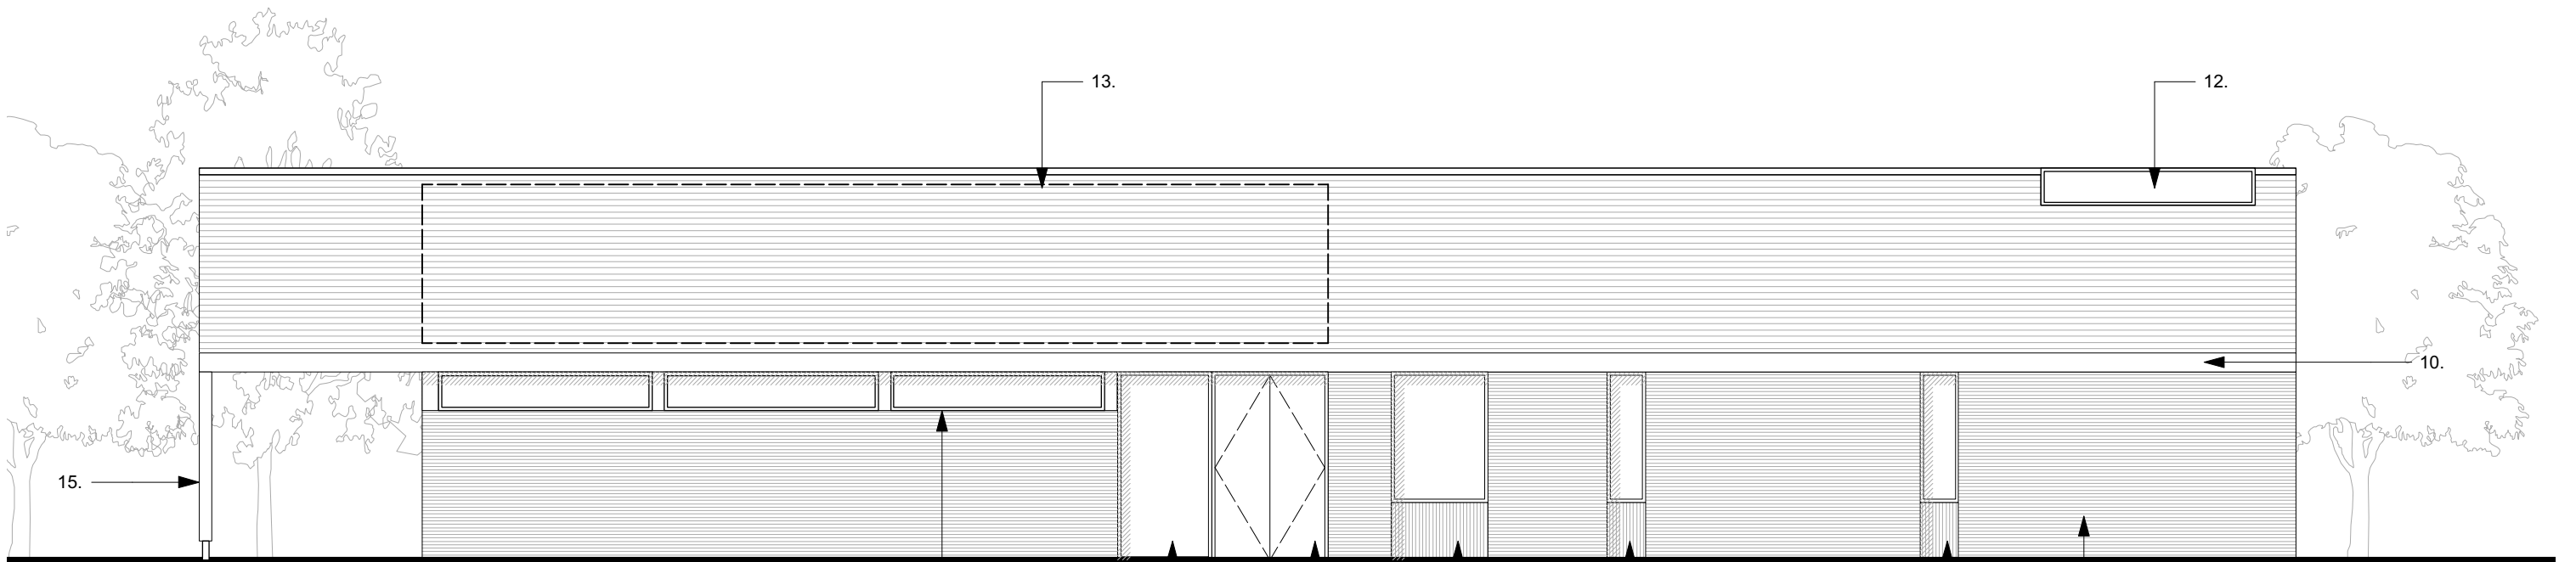

01 PROPOSED SOUTH ELEVATION (to field)
1:100

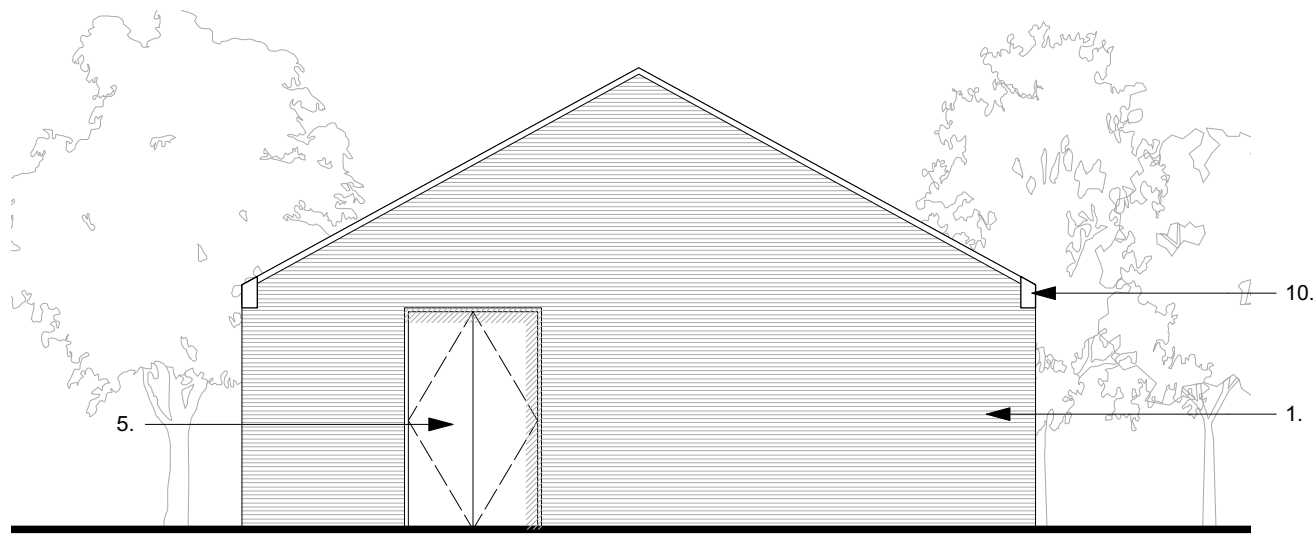

02 PROPOSED EAST ELEVATION
1:100

MATERIALS KEY

1. Facing brickwork stretcher course bond
2. Facing brickwork vertical course bond under window
3. Feature brickwork panel (non climbable)
4. Mild steel, galvanised garage door with paint finish
5. Mild steel, galvanised external door with paint finish
6. Anodized aluminium framed double glazed doors, frame colour: grey
7. Anodized aluminium framed double glazing, frame colour: grey
8. Anodized aluminium framed double glazed folding doors frame colour: grey
9. Opening double glazed clerestory windows, frame colour frame colour: grey
10. Anodized aluminium box gutter, colour face flush with brickwork: grey
11. Narrow gauge reconstituted slate roof tiles
12. Opening glazed roof-light
13. Photovoltaic solar panels
14. Pitched canopy with tiled roof to match main building and timber soffit
15. Timber column with galvanized steel foot

Miller Kendrick Architects

Floor 21, Alphaworks
Suffolk St. Queensway
Birmingham B1 1TT

w: www.millerkendrick.com
e: info@millerkendrick.com

NOTES:
THIS DRAWING HAS BEEN PRODUCED WITHOUT THE USE OF A
MEASURED SURVEY. THE ACCURACY OF THE INFORMATION
GENERATED REGARDING IT'S RELATIONSHIP TO THE SITE OR
SURROUNDING AREA CANNOT BE GUARANTEED. THE INFORMATION
CONTAINED WITHIN THIS DRAWING SHOULD BE TREATED AS
INDICATIVE ONLY.

RESPONSIBILITY IS NOT ACCEPTED FOR ERRORS MADE BY
OTHERS IN SCALING FROM THIS DRAWING. FIGURED DIMENSIONS
TO BE USED ONLY. ALL DIMENSIONS TO BE VERIFIED ON SITE. THIS
DRAWING IS FOR COSTING PURPOSES ONLY AND IS NOT FOR
CONSTRUCTION.

DATE
02.10.18
27.01.19

REV
P1
P2

DETAILS
PRELIMINARY ISSUE
PLANNING ISSUE

PLANNING

PROJECT
EASTERN GREEN
& KENTHURST PRE-SCHOOL
COVENTRY

CLIENT


PROJECT NO.
1809
SCALE
1:100@A3

Do not scale off this drawing. Use figured dimensions only. Verify all dimensions on site. Any discrepancies shall be brought to the attention of the Architect.


TITLE
PROPOSED ELEVATIONS
SHEET 1

DWG NO.
200

REVISION
P2

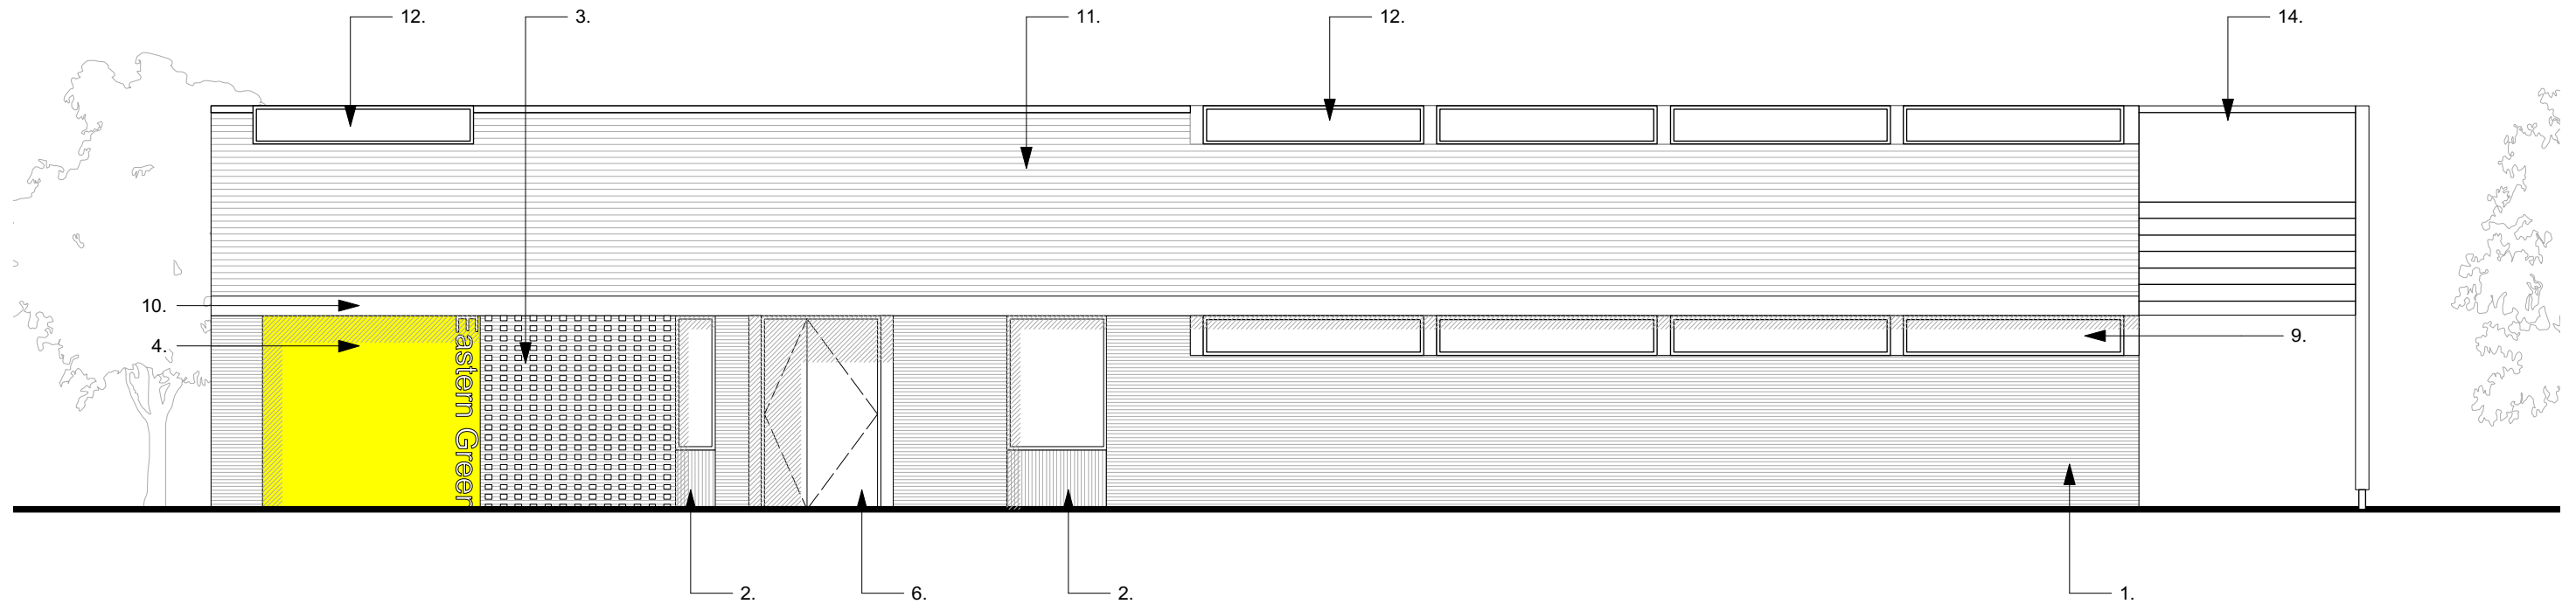

01 PROPOSED NORTH ELEVATION
1:100

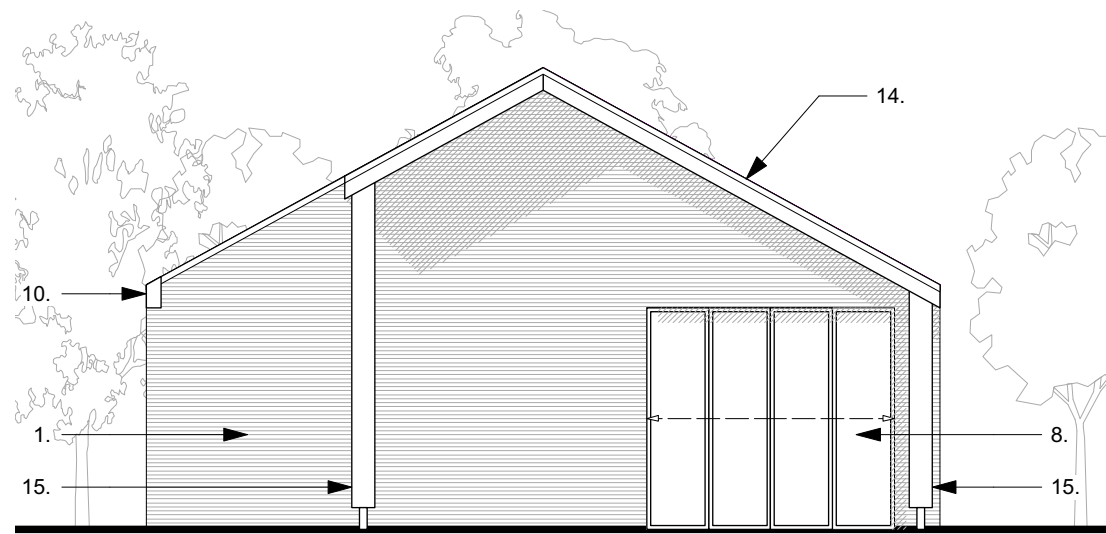

02 PROPOSED WEST ELEVATION
1:100

MATERIALS KEY

1. Facing brickwork stretcher course bond
2. Facing brickwork vertical course bond under window
3. Feature brickwork panel (non climbable)
4. Mild steel, galvanised garage door with paint finish
5. Mild steel, galvanised external door with paint finish
6. Anodized aluminium framed double glazed doors, frame colour: grey
7. Anodized aluminium framed double glazing, frame colour: grey
8. Anodized aluminium framed double glazed folding doors frame colour: grey
9. Opening double glazed clerestory windows, frame colour frame colour: grey
10. Anodized aluminium box gutter, colour face flush with brickwork: grey
11. Narrow gauge reconstituted slate roof tiles
12. Opening glazed roof-light
13. Photovoltaic solar panels
14. Pitched canopy with tiled roof to match main building and timber soffit
15. Timber column with galvanized steel foot

Miller Kendrick Architects

Floor 21, Alphaworks
Suffolk St. Queensway
Birmingham B1 1TT

w: www.millerkendrick.com
e: info@millerkendrick.com

NOTES:
THIS DRAWING HAS BEEN PRODUCED WITHOUT THE USE OF A MEASURED SURVEY. THE ACCURACY OF THE INFORMATION GENERATED REGARDING ITS RELATIONSHIP TO THE SITE OR SURROUNDING AREA CANNOT BE GUARANTEED. THE INFORMATION CONTAINED WITHIN THIS DRAWING SHOULD BE TREATED AS INDICATIVE ONLY.

RESPONSIBILITY IS NOT ACCEPTED FOR ERRORS MADE BY OTHERS IN SCALING FROM THIS DRAWING. FIGURED DIMENSIONS TO BE USED ONLY. ALL DIMENSIONS TO BE VERIFIED ON SITE. THIS DRAWING IS FOR COSTING PURPOSES ONLY AND IS NOT FOR CONSTRUCTION.

DATE
02.10.18
27.01.19

REV
P1
P2

DETAILS
PRELIMINARY ISSUE
PLANNING ISSUE

PLANNING

PROJECT
EASTERN GREEN
& KENTHURST PRE-SCHOOL
COVENTRY

CLIENT


PROJECT NO.
1809
SCALE
1:100@A3

Do not scale off this drawing. Use figured dimensions only. Verify all dimensions on site. Any discrepancies shall be brought to the attention of the Architect.


TITLE
PROPOSED ELEVATIONS
SHEET 2

DWG NO.
201

REVISION
P2

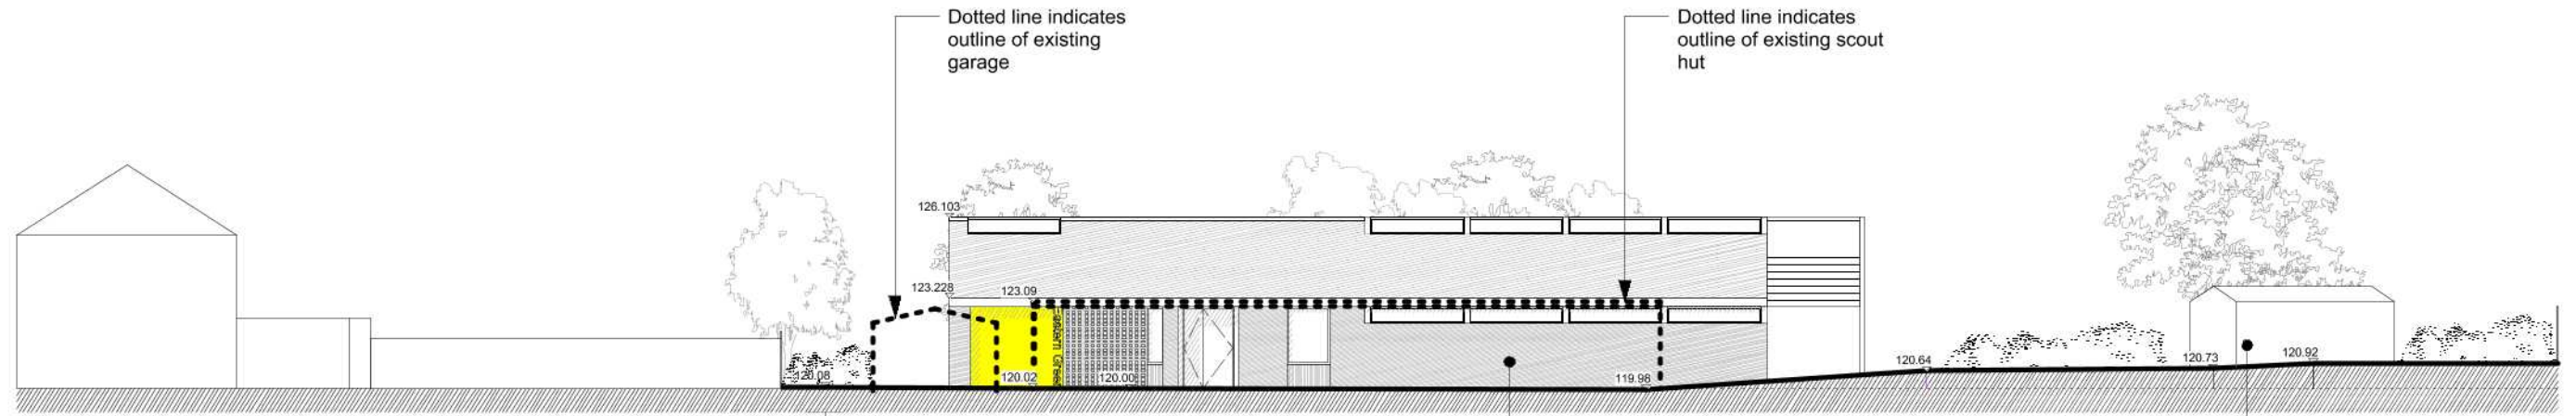

01 NORTH CONTEXTUAL ELEVATION (ENTRANCE)
1:250

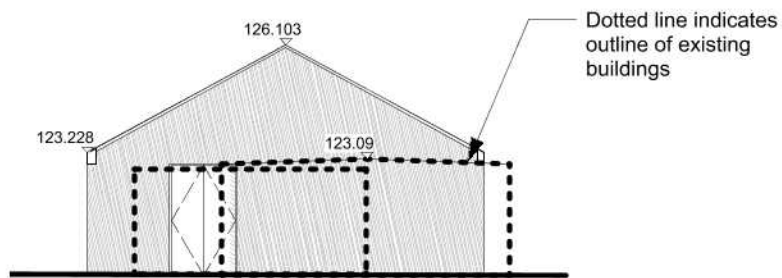

02 PART EAST ELEVATION
1:200

Front elevation of
proposed scout hut

Proposed garage

Miller Kendrick Architects

Floor 21, Alphaworks
Suffolk St, Queensway
Birmingham B1 1TT

w: www.millerkendrick.com
e: info@millerkendrick.com

NOTES:
THIS DRAWING HAS BEEN PRODUCED WITHOUT THE USE OF A
MEASURED SURVEY. THE ACCURACY OF THE INFORMATION
GENERATED REGARDING ITS RELATIONSHIP TO THE SITE OR
SURROUNDING AREA CANNOT BE GUARANTEED. THE INFORMATION
CONTAINED WITHIN THIS DRAWING SHOULD BE TREATED AS
INDICATIVE ONLY.

RESPONSIBILITY IS NOT ACCEPTED FOR ERRORS MADE BY
OTHERS IN SCALING FROM THIS DRAWING. FIGURED DIMENSIONS
TO BE USED ONLY. ALL DIMENSIONS TO BE VERIFIED ON SITE. THIS
DRAWING IS FOR COSTING PURPOSES ONLY AND IS NOT FOR
CONSTRUCTION.

DATE
24.03.19

REV
P1

DETAILS
PLANNING ISSUE

PLANNING

PROJECT
EASTERN GREEN
& KENTHURST PRE-SCHOOL
COVENTRY

CLIENT

PROJECT NO.
1809
SCALE
1:250&200@A3

Do not scale off this drawing. Use figured dimensions only. Verify all dimensions on site. Any discrepancies shall be brought to the attention of the Architect.

TITLE
CONTEXTUAL
ELEVATION

DWG NO.
210

REVISION
P1