



Foleshill Baptist Church

Hall

Depot

BROAD STREET JETTY

El Sub Sta

REFEREMNCE NUMBER  
FUL/2019/0784

SITE:  
41 ST PAULS ROAD

SCALE 1:1250



33

31

35

89.7m

ST PAULS ROAD

45

51

55

59


100.9m

42  
Surgery

52

64


76

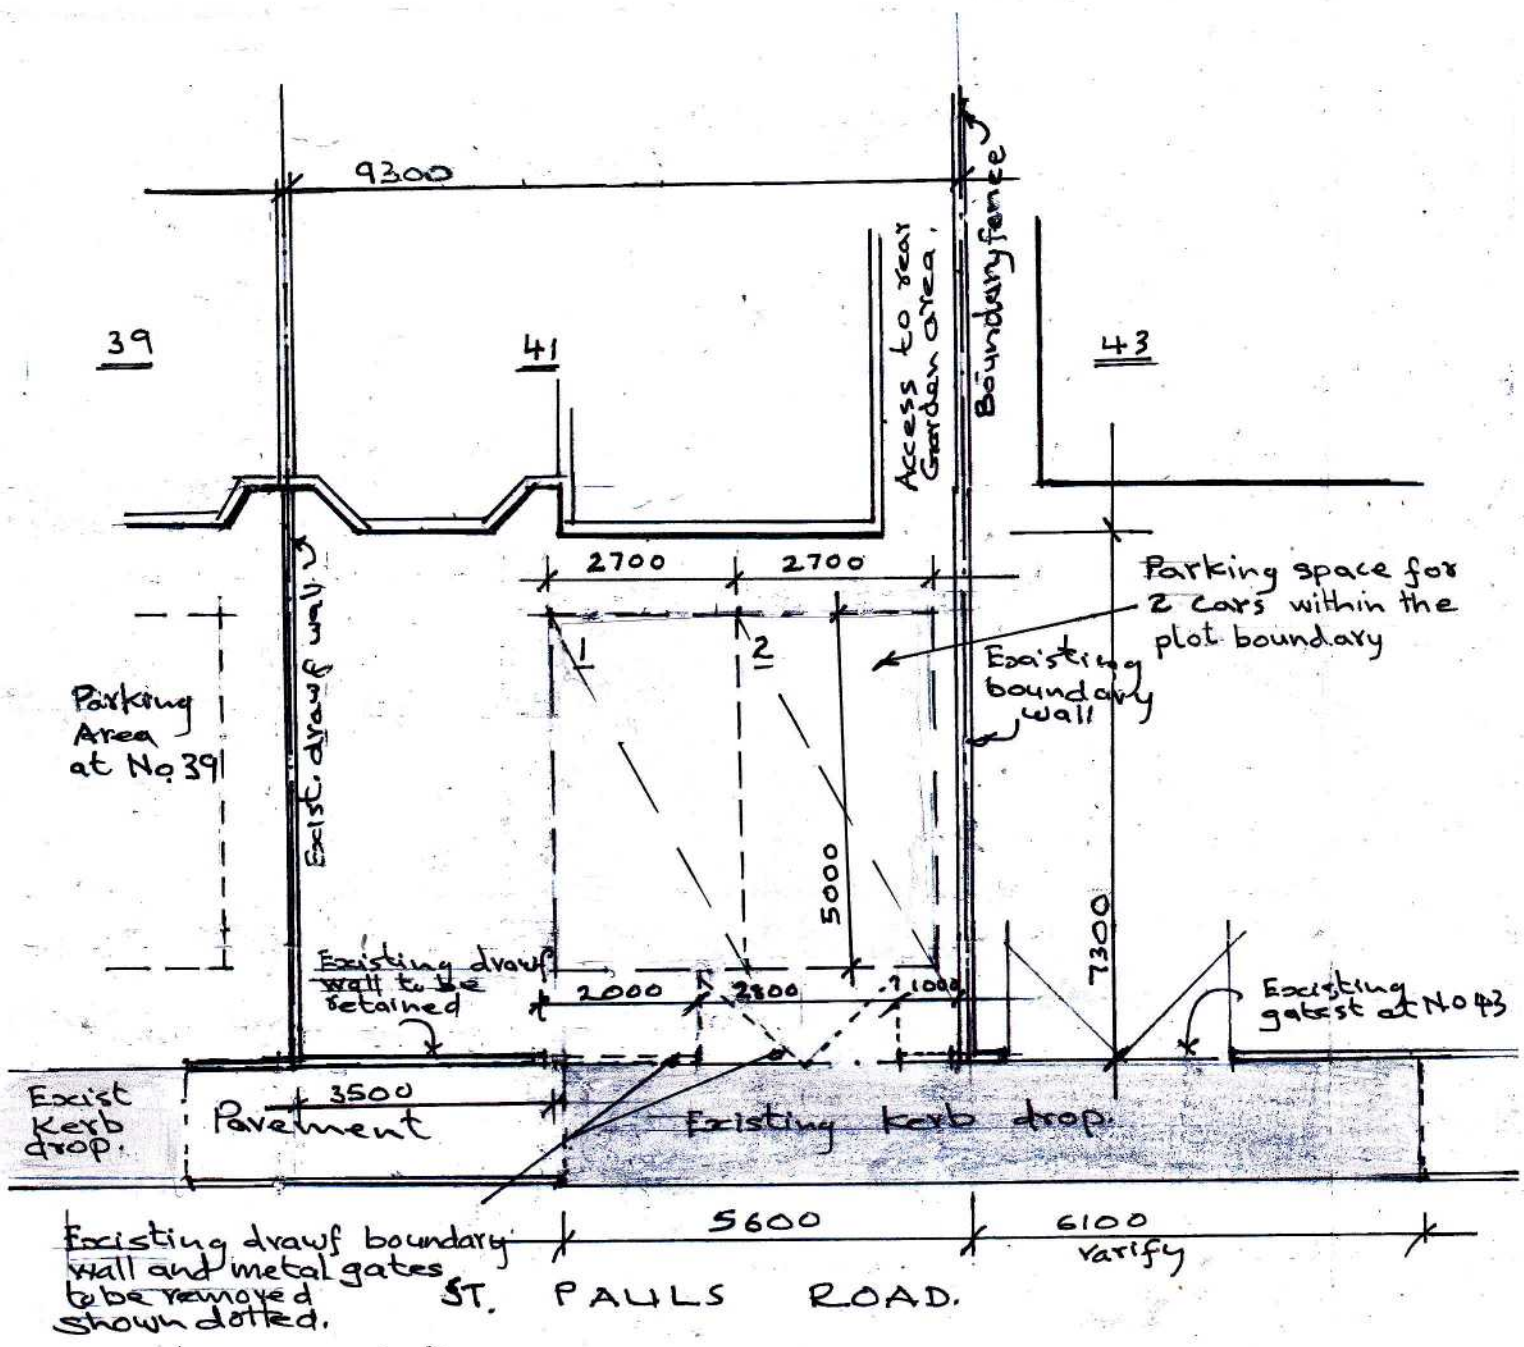

**BLOCK PLAN**  
1:100

PROPOSED CONVERSION TO TWO FLATS  
AT 41 ST. PAULS ROAD COVENTRY

DRG No.  
ST 41/101/06.

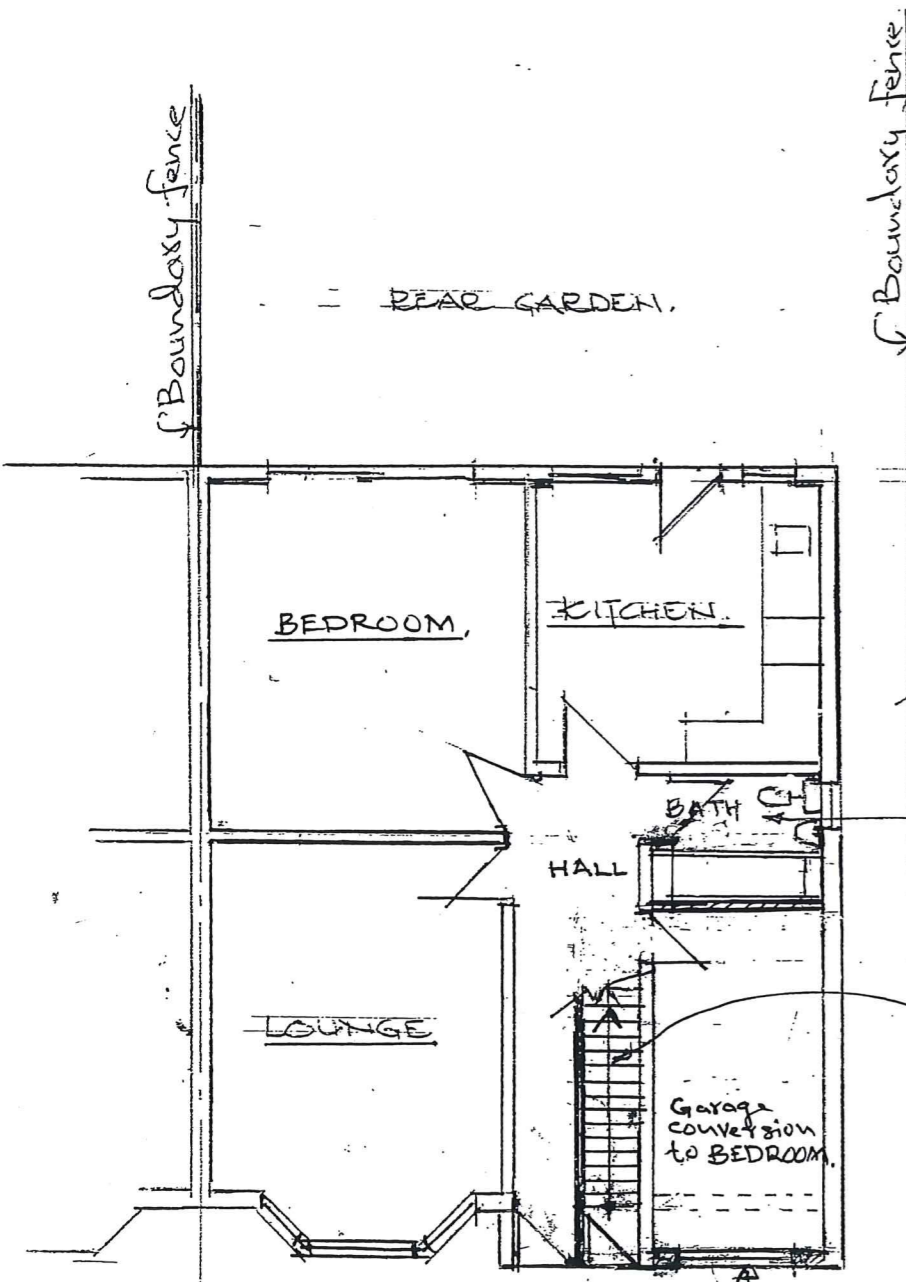


Alterations forming Bathroom.

Staircase relocated

Garage door removed opening modified to suit new pvc dg. window

Front fire court / Parking

(FLAT 1)  
GROUND FLOOR PLAN 1:100

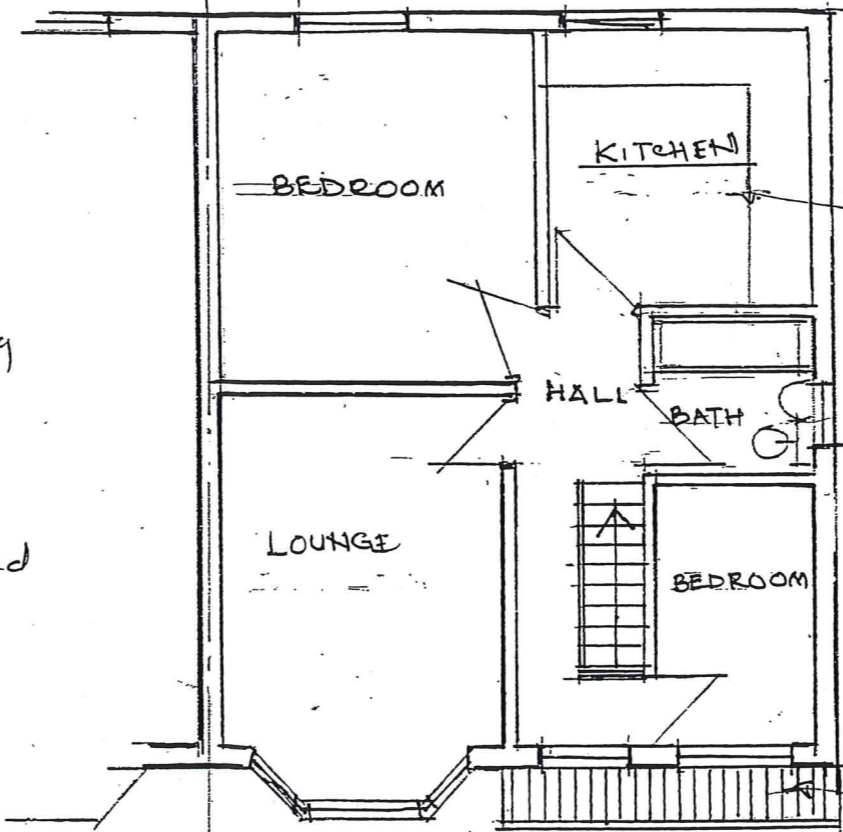

BEDROOM converted to kitchen

Existing pitched roof

(FLAT 2)  
FIRST FLOOR PLAN 1:100

CITY DEVELOPMENT  
DIRECTORATE  
- 9 APR 2019  
DEVELOPMENT  
MANAGEMENT

RETROSPECTIVE APPLICATION  
CONVERSION TO TWO FLATS  
AT 41 ST PAULS ROAD  
COVENTRY.  
SCALE 1:100 | DRG No ST/41/101/02

Boundary fence

Boundary fence

REAR GARDEN.




EXIST. FRONT ELEVATION. 1:100




FRONT ELEVATION 1:100

- Double glazed PVC doors
- PVC double glazed window
- Facing brickwork matching exist

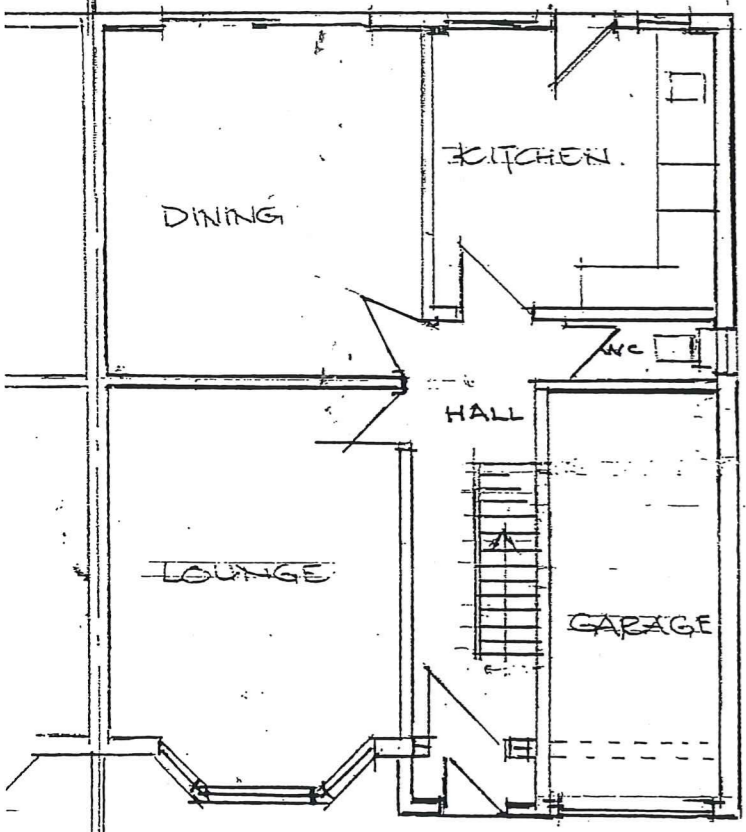

Front fore court / Parking

(PRIOR TO CONVERSION)  
GROUND FLOOR PLAN 1:100

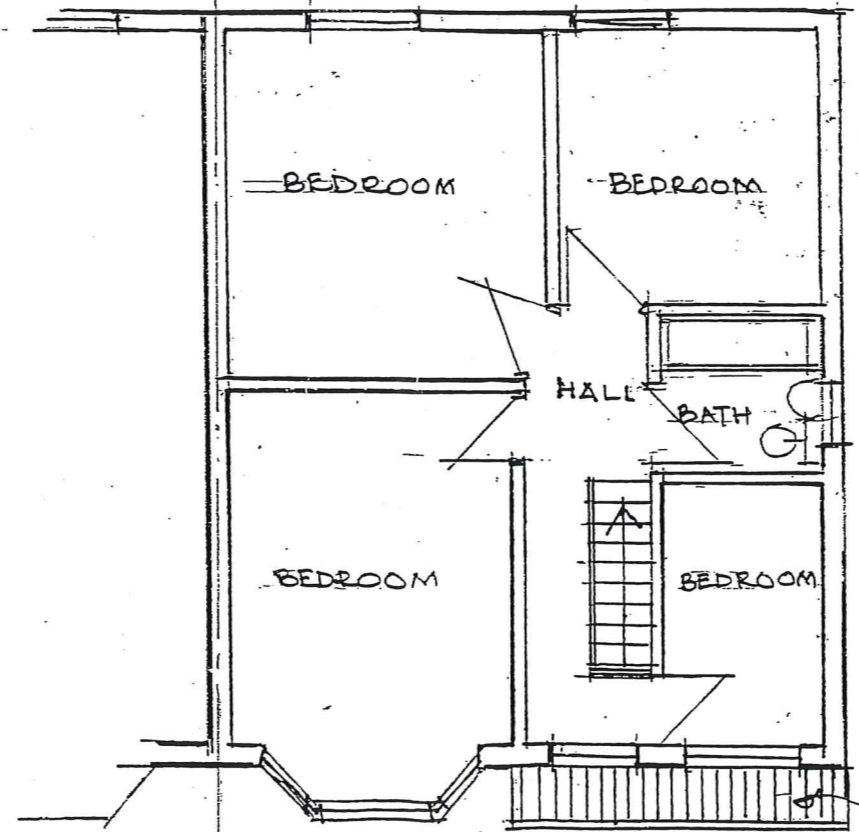

Existing pitched roof


(PRIOR TO CONVERSION)  
FIRST FLOOR PLAN 1:100

CITY DEVELOPMENT  
DIRECTORATE  
- 9 APR 2019  
DEVELOPMENT  
MANAGEMENT

REVISION:  
A' Exist Front Elevation &  
Front Elevation added.


RETROSPECTIVE APPLICATION  
CONVERSION TO TWO FLATS  
AT 41 ST PAULS ROAD  
COVENTRY.

SCALE 1:100  
DRG NO ST/41/101/01 A

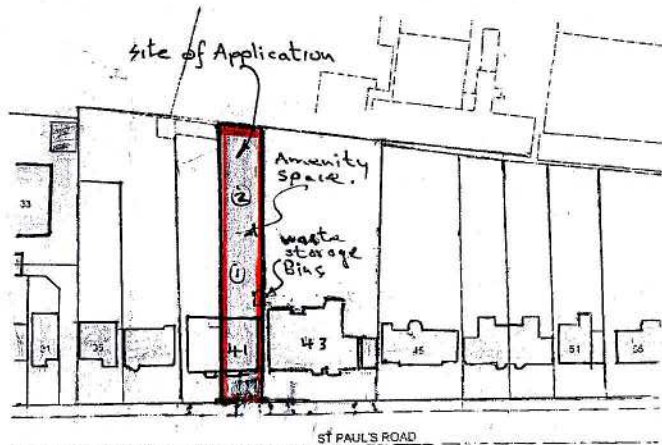


Location Plan 1:1250

\* Parking space for 2 No. cars within the plot (on the front forecourt)

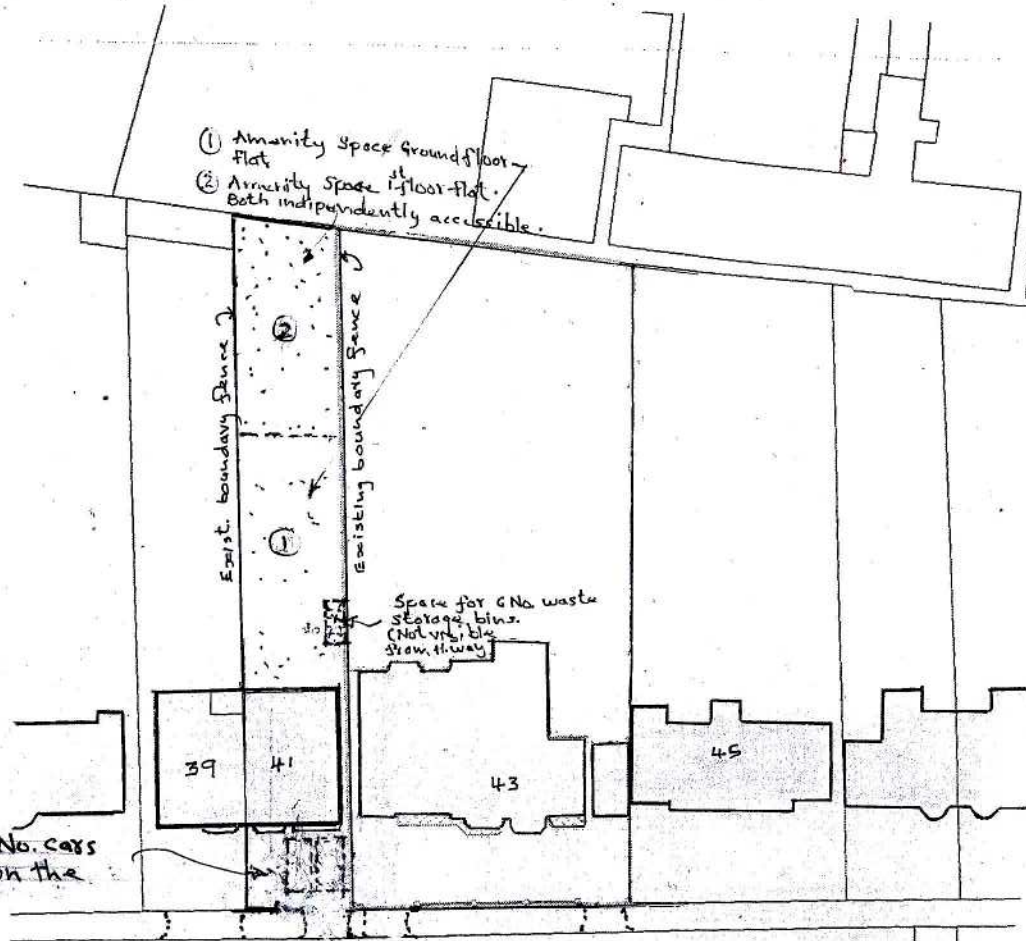

BLOCK (Site) Plan 1:500

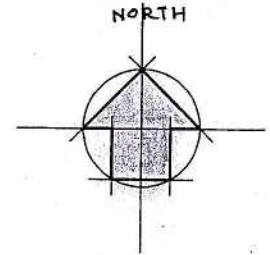

- Amendment -
- A' Amenity space shown and waste storage bins marked, on BLOCK PLAN
  - B' 3 No. car parking spaces on Block plan
  - \* D' 2 No. car parking spaces shown

RETROSPECTIVE APPLICATION	
CONVERSION TO TWO FLATS	
AT 41 ST. PAULS ROAD	
COVENTRY.	
SCALE	DRG No
AS SHOWN	ST/41/101 D