

REFERENCE NUMBER
FUL/2019/1087

SITE:
LAND ADJ. TO 377 GREEN LANE

SCALE 1:1250



Finham Clinic and
Community Centre



77.3m


GREEN LANE

El Sub Sta



DROYLSDON

PARK ROAD

GENERAL NOTES
 DRAWING CAN BE SCALED FOR PLANNING PURPOSES ONLY BUT IF IN ANY DOUBT ABOUT A DIMENSION OR ANY OF THE DRAWN INFORMATION PLEASE ASK CDRB ARCHITECTS LTD.

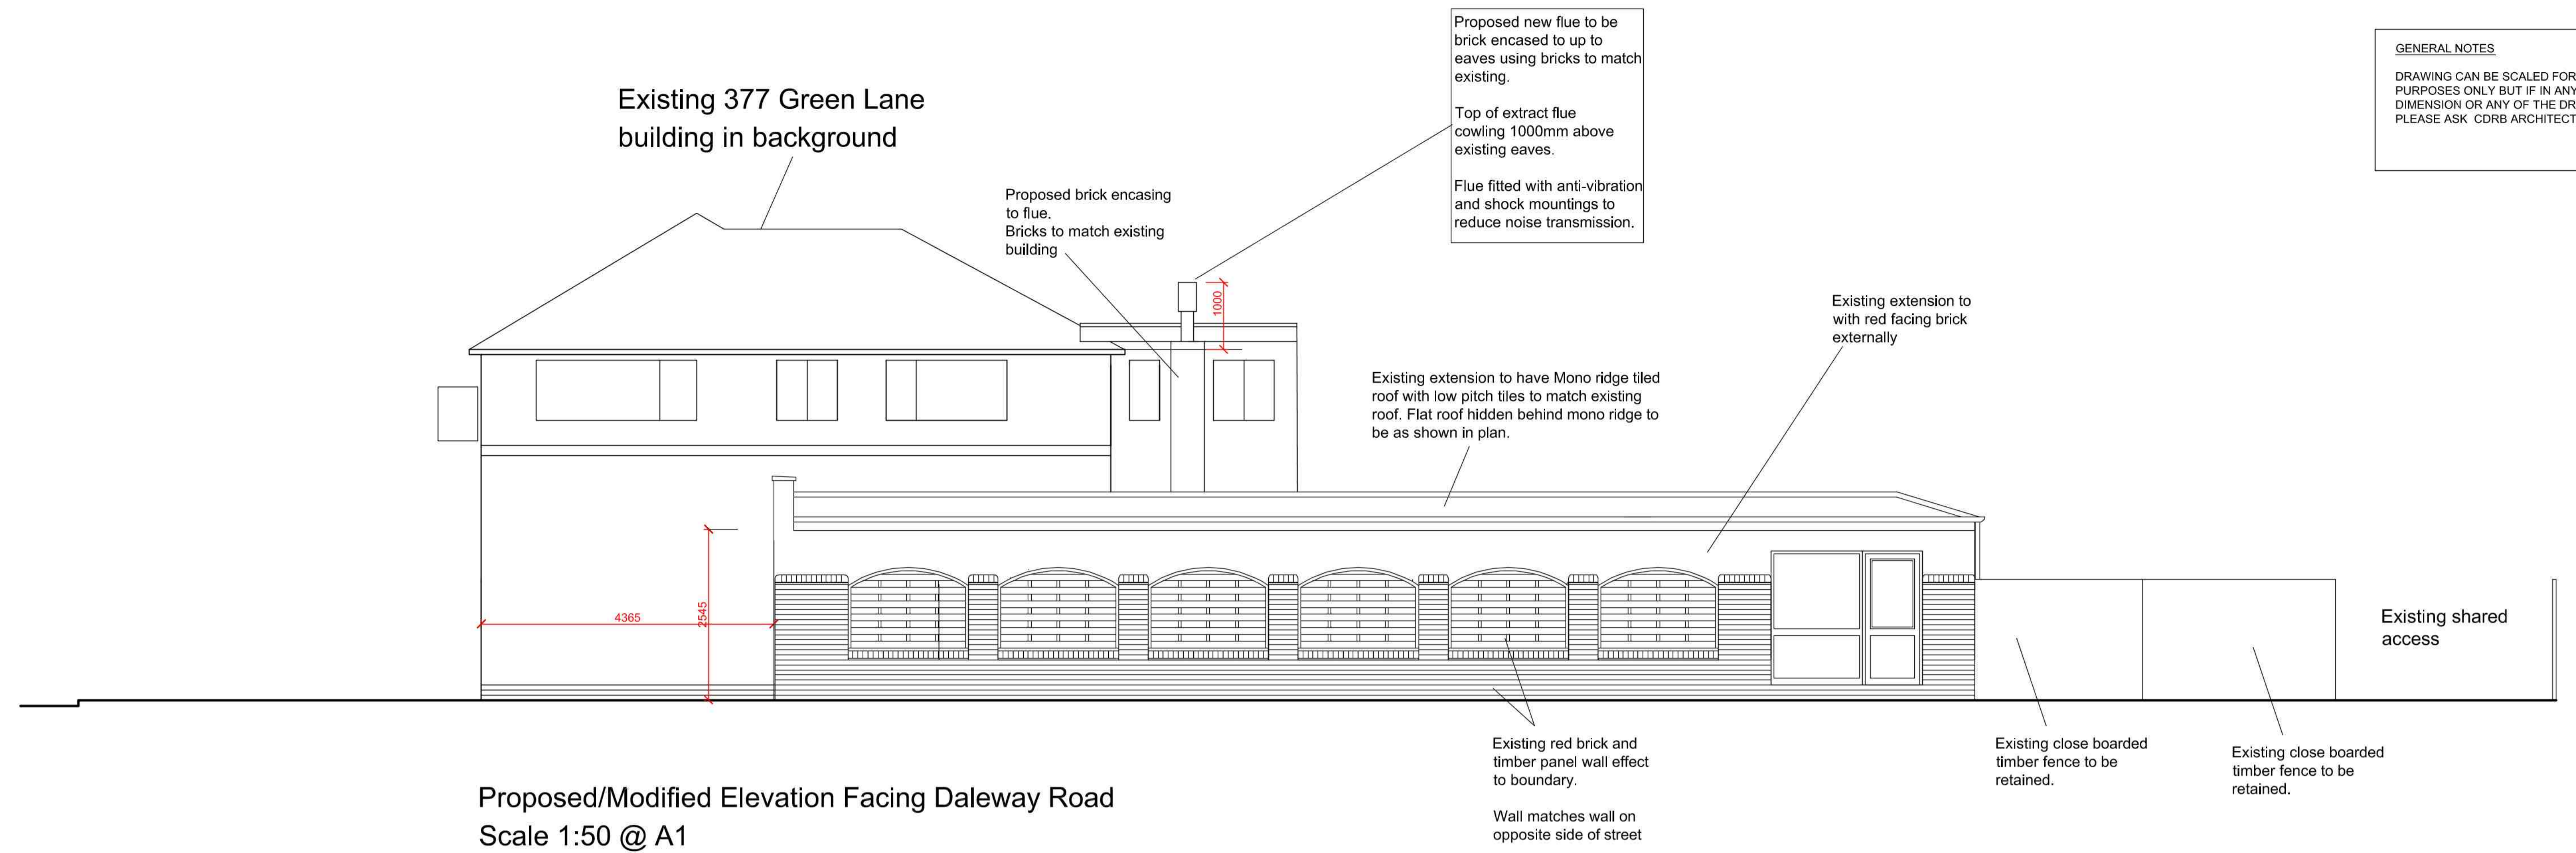

Proposed/Modified Elevation Facing Daleway Road
 Scale 1:50 @ A1

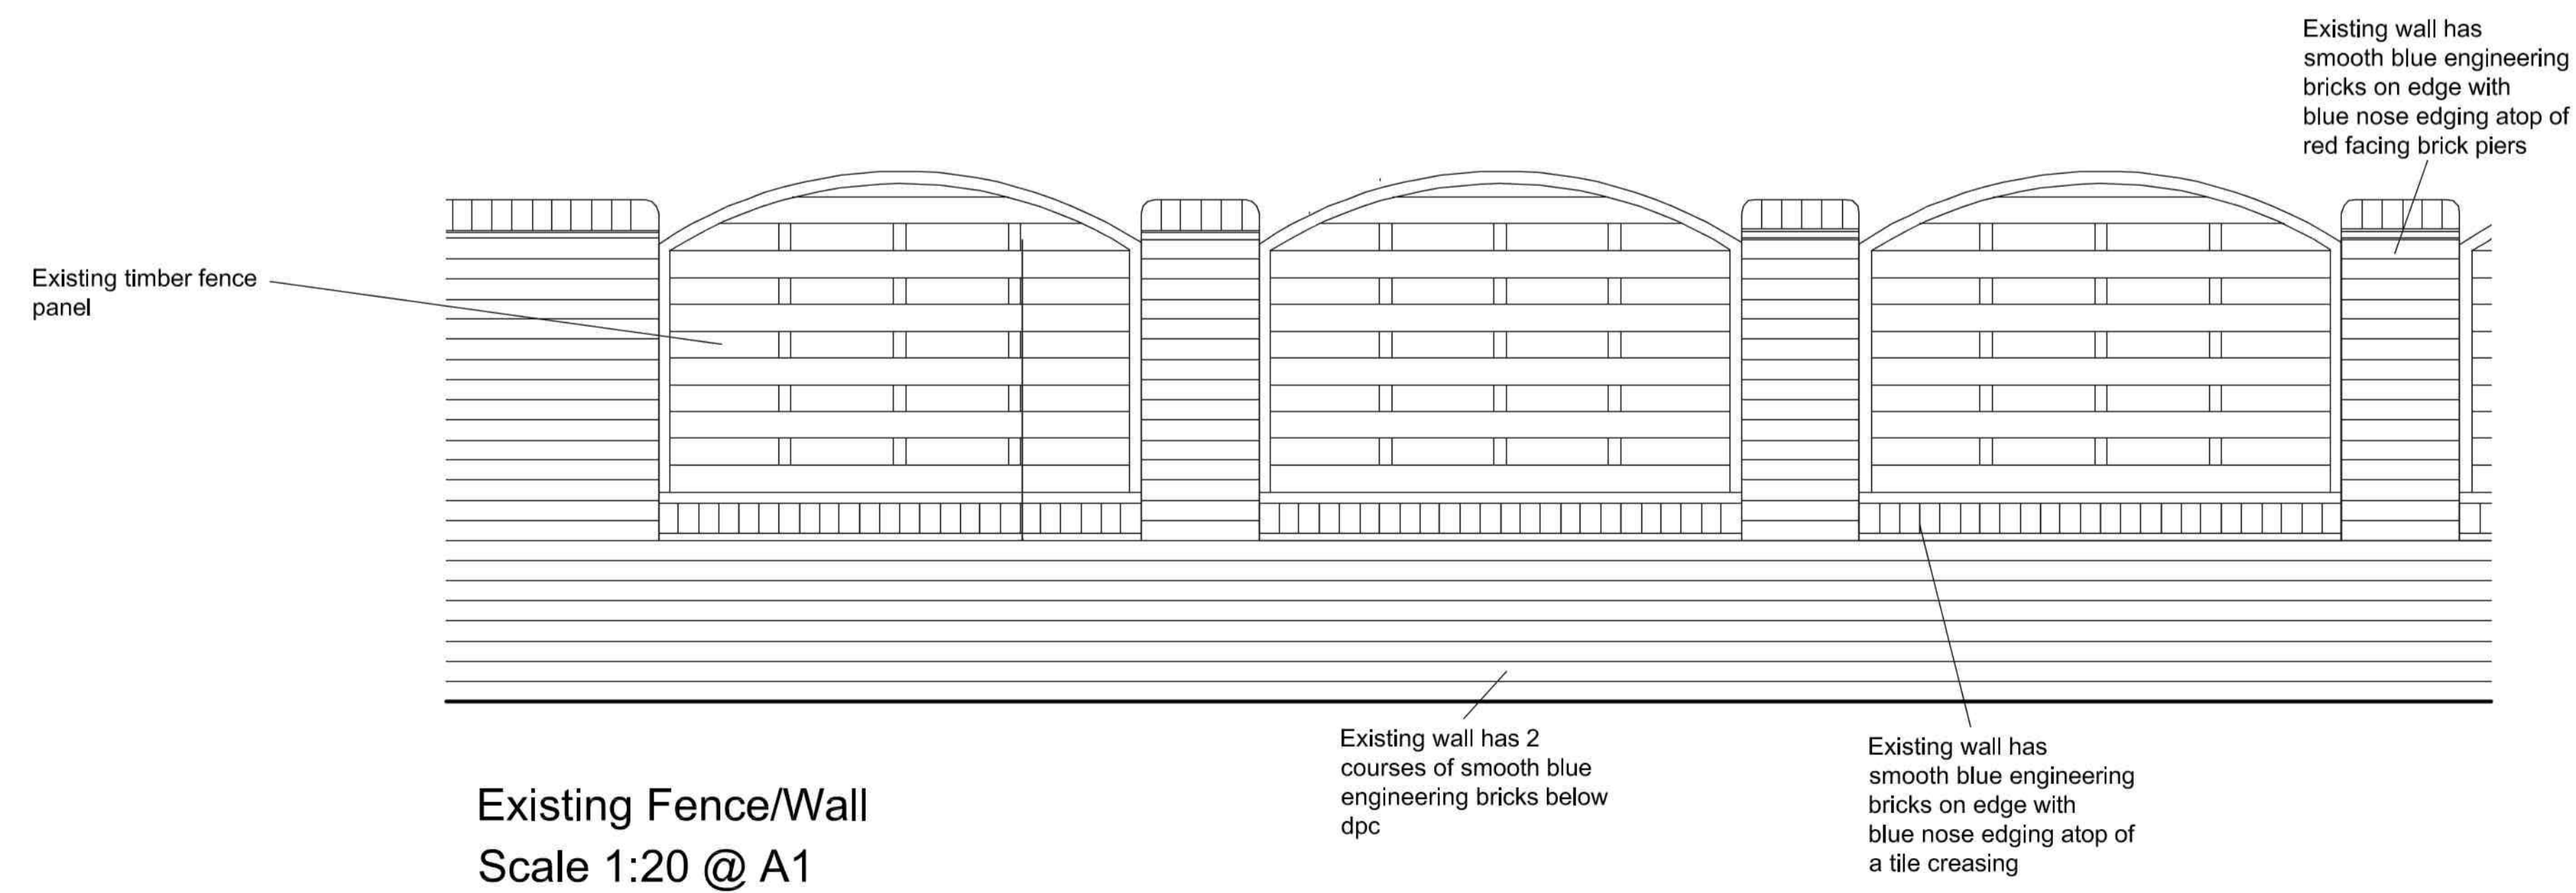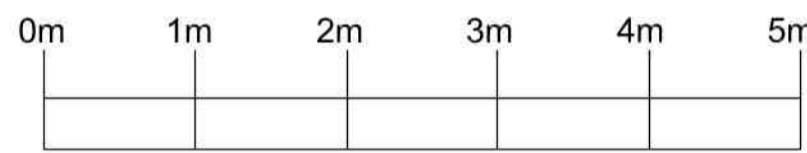

Existing Fence/Wall
 Scale 1:20 @ A1

PLANNING SUBMISSION

B	15/05/19	Drawing revised following Client feedback	CR	CDRB
A	15/05/19	Drawing revised following Planners feedback	CR	CDRB
revn	date		by	chkd


CDRB cdrb architects ltd
 9 Millar Court
 Station Road
 Keston
 CV8 1JD

job title
 Sub Division of 377 Green Lane to create an Additional Unit for A5 use, Coventry, CV3 6EJ.


drawing title
 Existing Elevations

scale	drawn by	date	checked by
1:100 & 1:20 @ A1	RH/NB	February 2019	CDRB
job no.	drawing no.	revision	
T1598	AL (P) 03	B	


GENERAL NOTES
 DRAWING CAN BE SCALED FOR PLANNING PURPOSES ONLY BUT IF IN ANY DOUBT ABOUT A DIMENSION OR ANY OF THE DRAWN INFORMATION PLEASE ASK CDRB ARCHITECTS LTD.

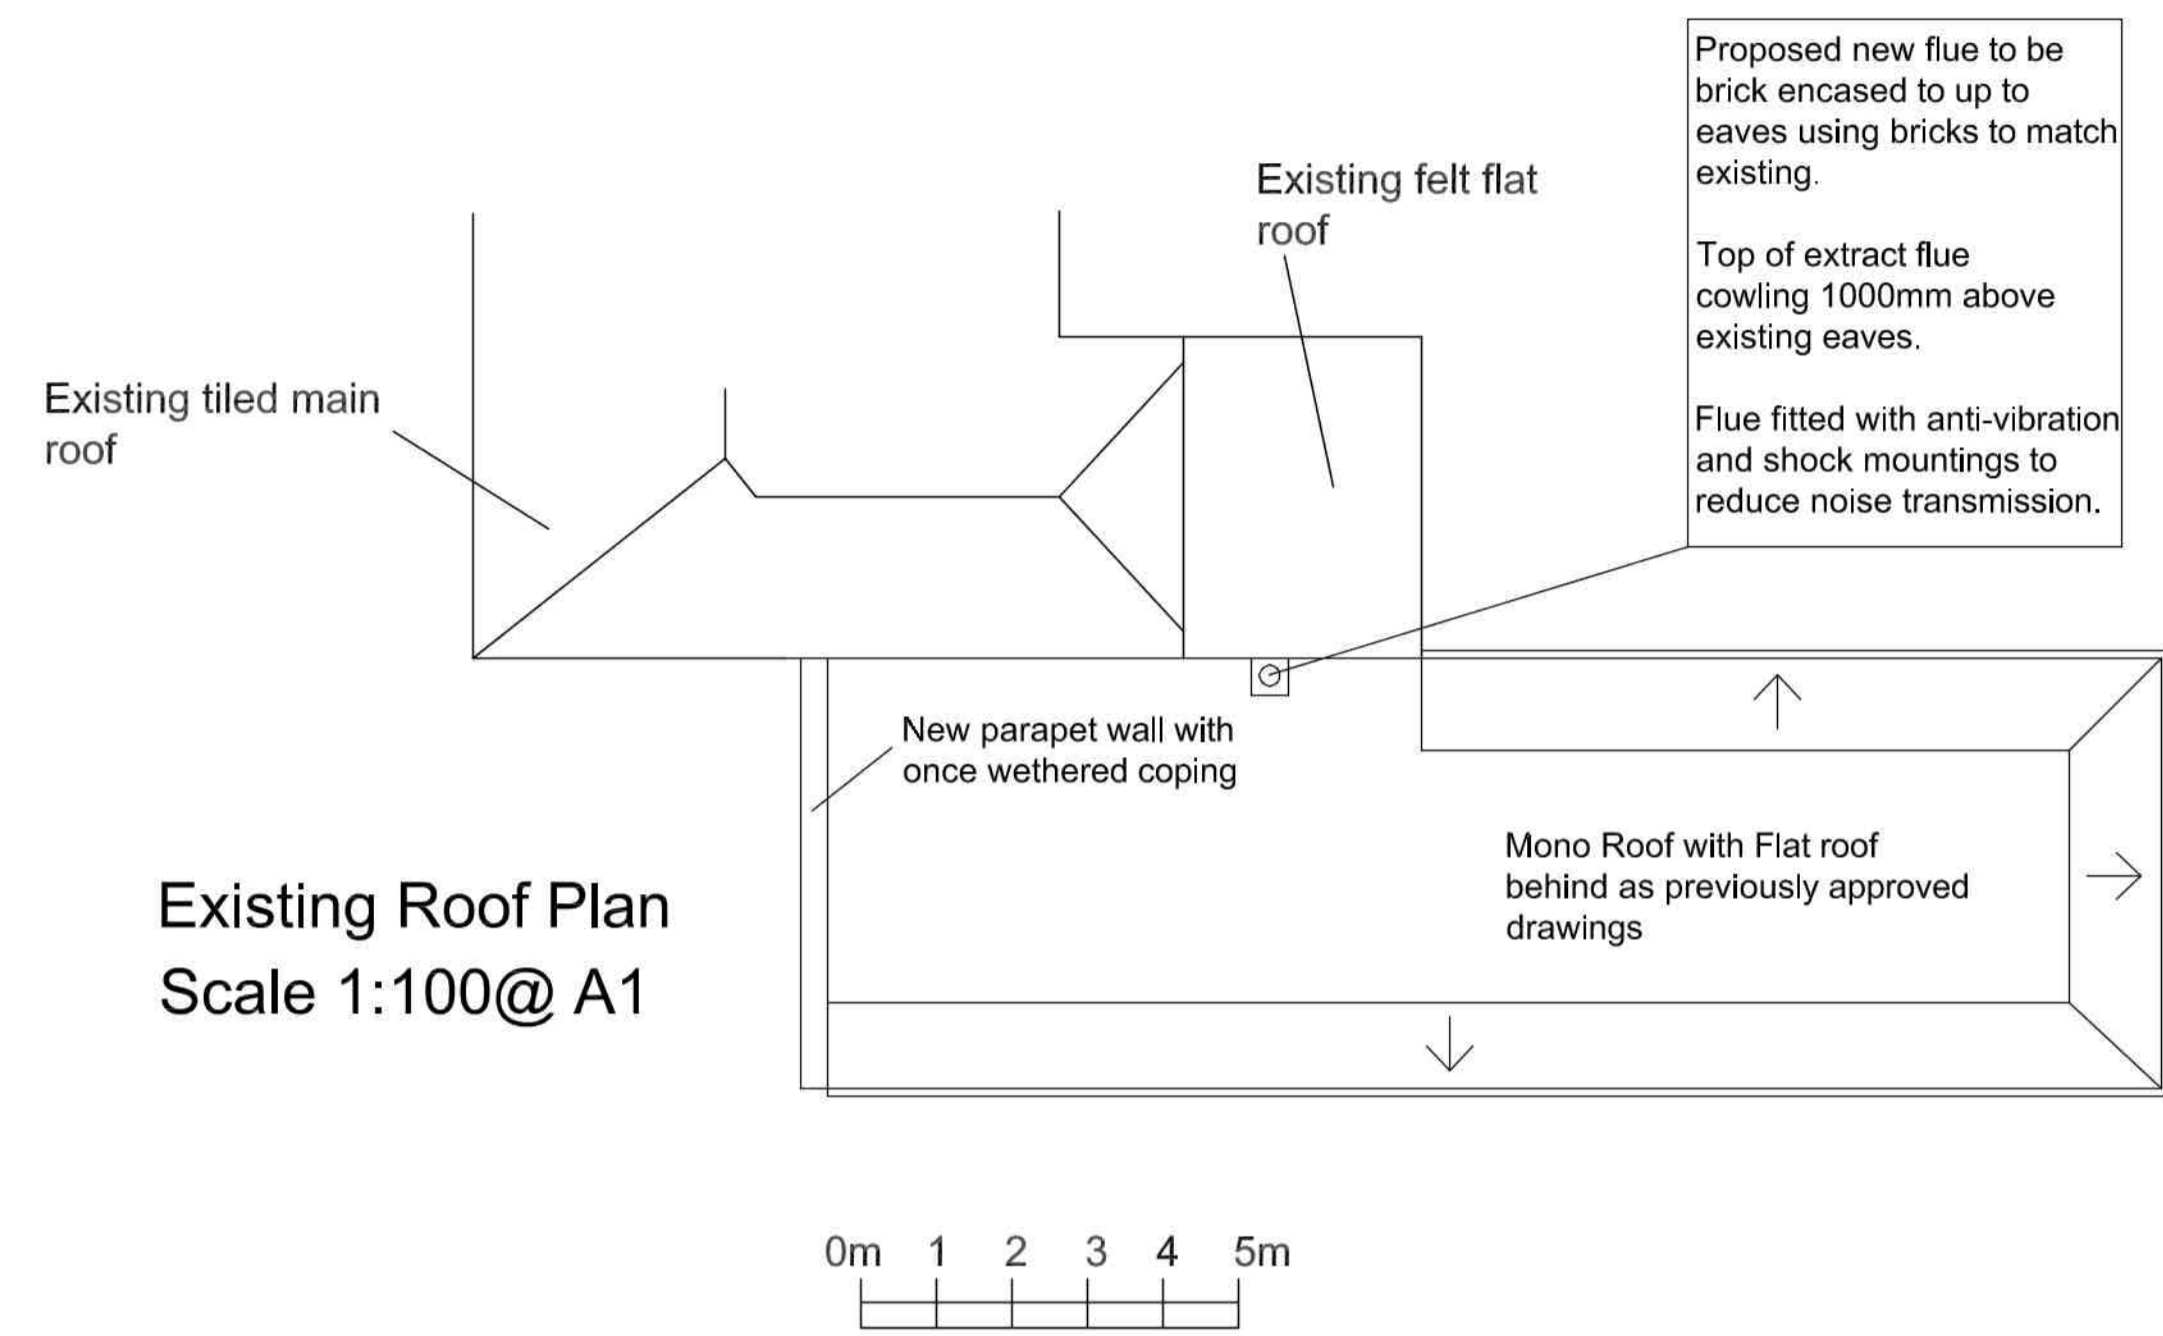


Existing Roof Plan
 Scale 1:100@ A1

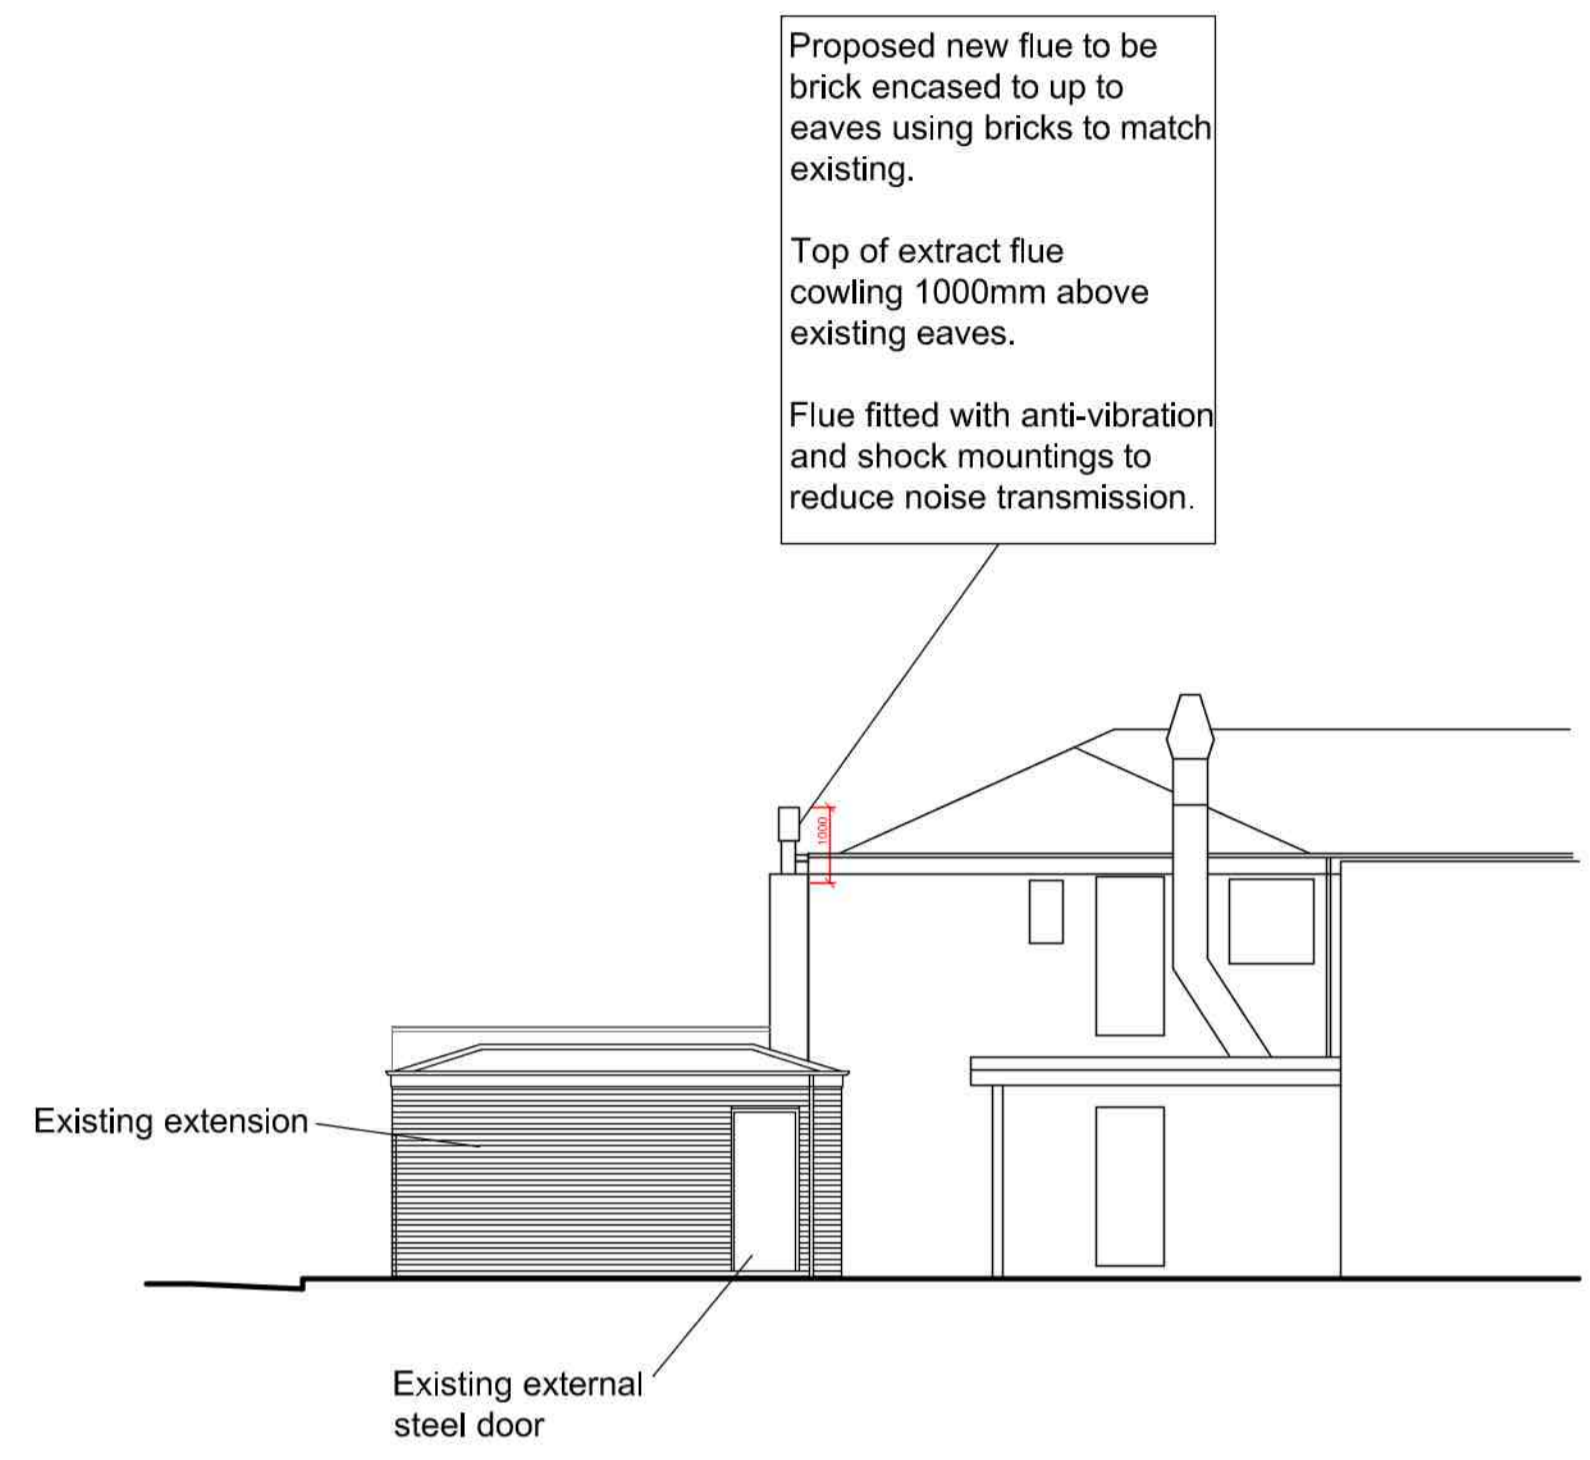

Existing Rear Elevation
 Scale 1:100@ A1

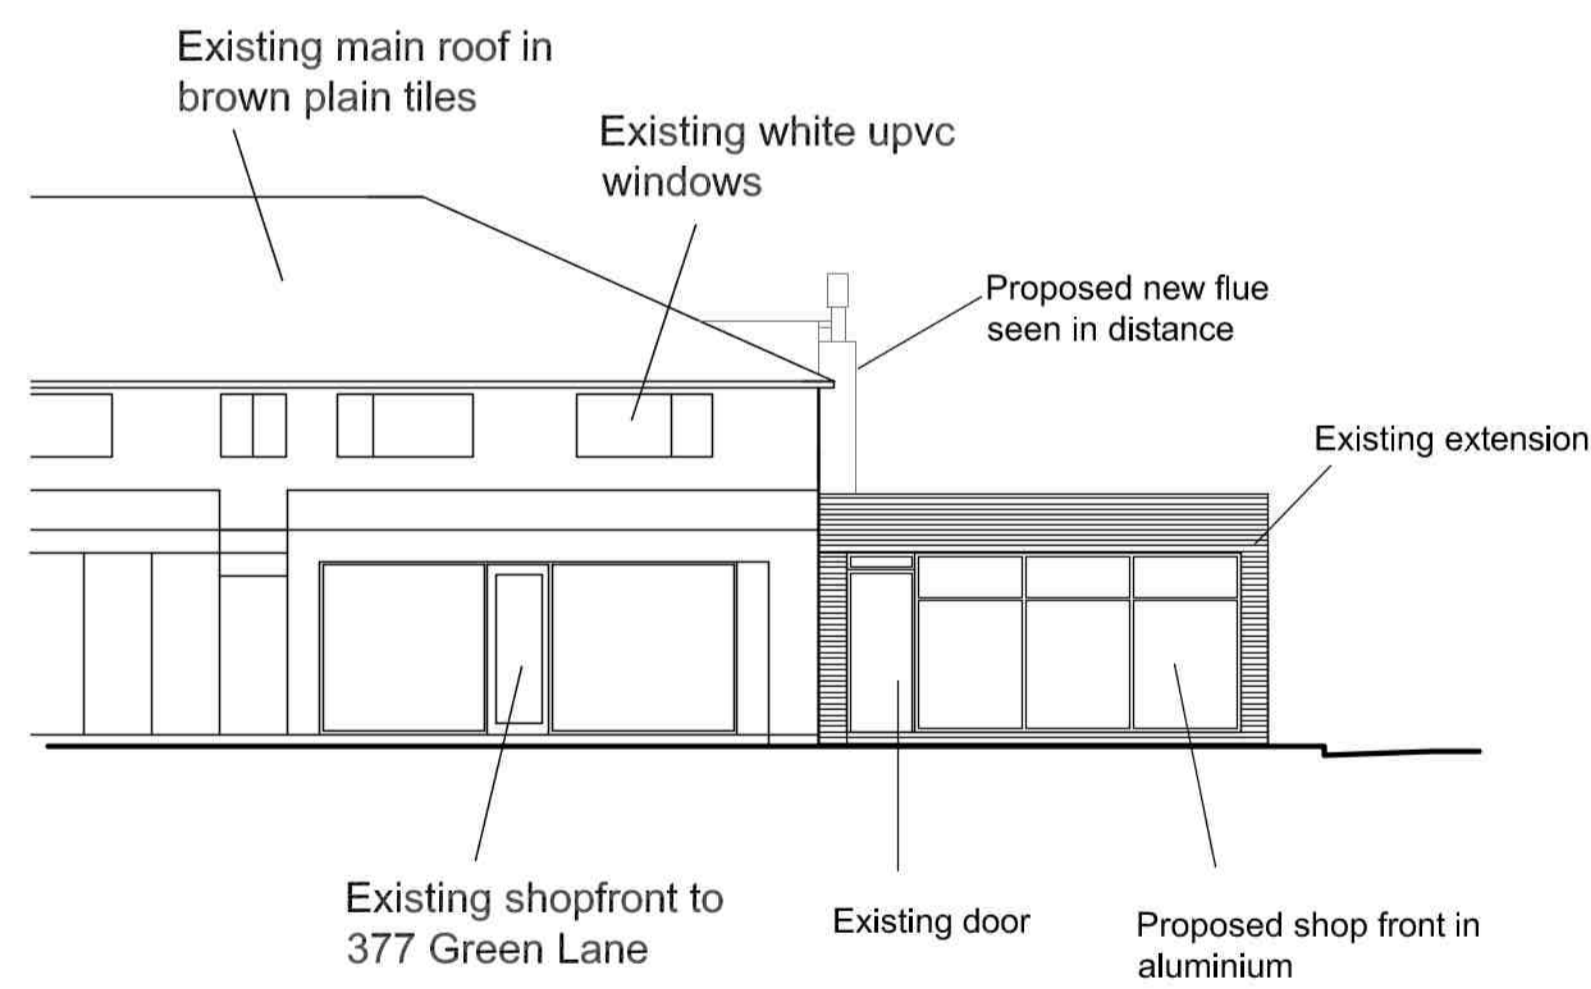


Existing Front Elevation
 Facing Green Lane
 Scale 1:100@ A1

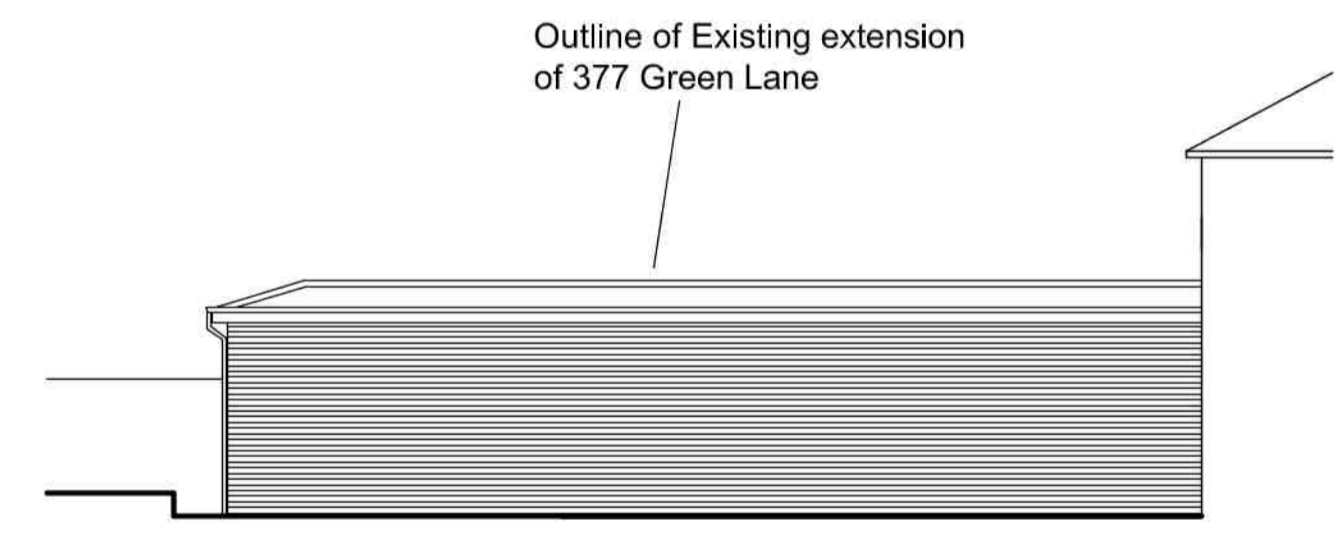


Existing Side Elevation
 Facing Yard
 Scale 1:100@ A1

PLANNING SUBMISSION

revn	date	description	by	chkd
B	15/05/19	Drawings revised following Planners feedback	CR	cdres
A	26/02/19	Drawings revised following Clients comments	RH	cdres
 cdrb architects ltd 9 Miller Court Station Road Kenilworth CV8 1JD				
job title				
Sub Division of 377 Green Lane to create an Additional Unit for A5 use, Coventry, CV3 6EJ.				
drawing title				
Existing Elevations and Existing Roof Plan				
scale	drawn by	date	checked by	
1:100 & 1:20 @ A1	RH/NB	February 2019	CDRB	
job no.	drawing no.	revision		
T1598	AL (P) 02	B		



GENERAL NOTES
 DRAWING CAN BE SCALED FOR PLANNING PURPOSES ONLY BUT IF IN ANY DOUBT ABOUT A DIMENSION OR ANY OF THE DRAWN INFORMATION PLEASE ASK CDRB ARCHITECTS LTD.

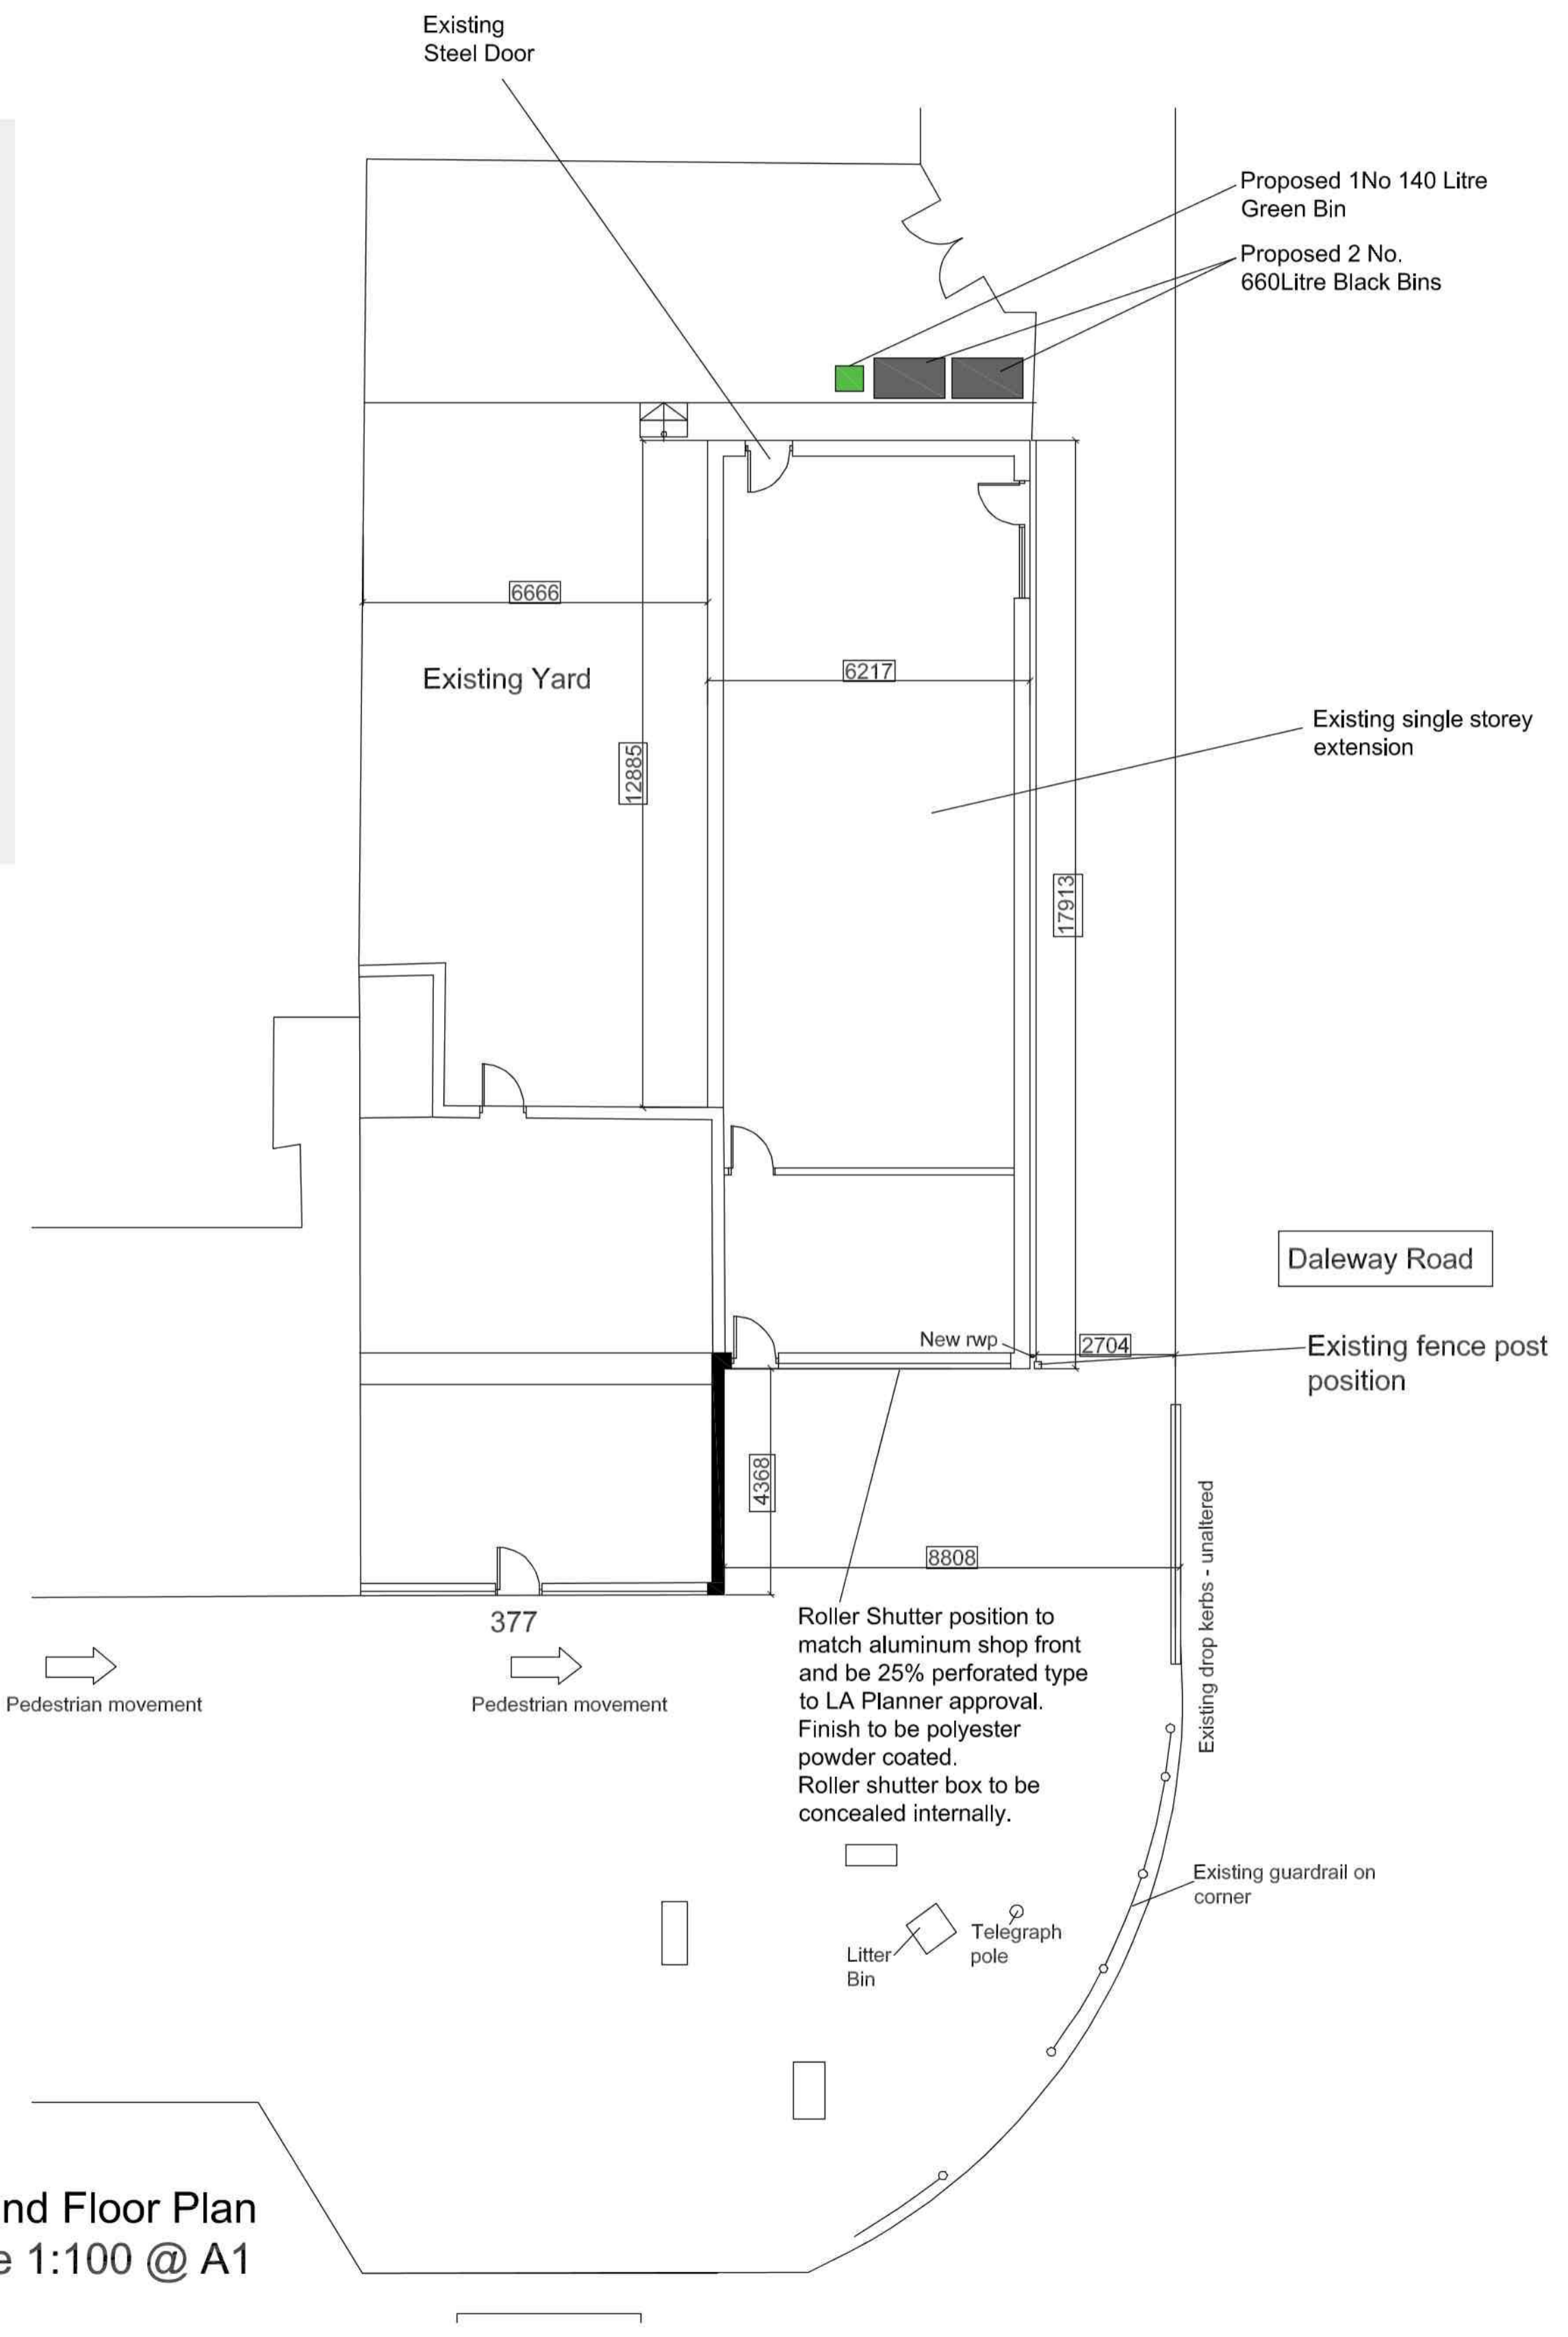

Ground Floor Plan
 Scale 1:100 @ A1

PLANNING SUBMISSION

C	15/05/19	Drawings revised following Planners feedback	CR	CDRB
B	26/02/19	Drawings revised following Clients comments	RH	CDRB
A	26/02/19	Drawings revised following Clients comments	RH	CDRB
rev	date		by	chckd


CDRB cdrb architects ltd
 9 Millar Court
 Station Road
 Kenilworth
 CV8 1JD

job title
 Sub Division of 377 Green Lane to create an Additional Unit for A5 use, Coventry, CV3 6EJ.



drawing title
 Existing Ground Floor Plan

scale	drawn by	date	checked by
1:100 @ A1	RHNB	February 2019	CDRB
job no.	drawing no.	revision	
T1598	AL (P) 01		C

GENERAL NOTES
 DRAWING CAN BE SCALED FOR PLANNING PURPOSES ONLY BUT IF IN ANY DOUBT ABOUT A DIMENSION OR ANY OF THE DRAWN INFORMATION PLEASE ASK CDRB ARCHITECTS LTD.

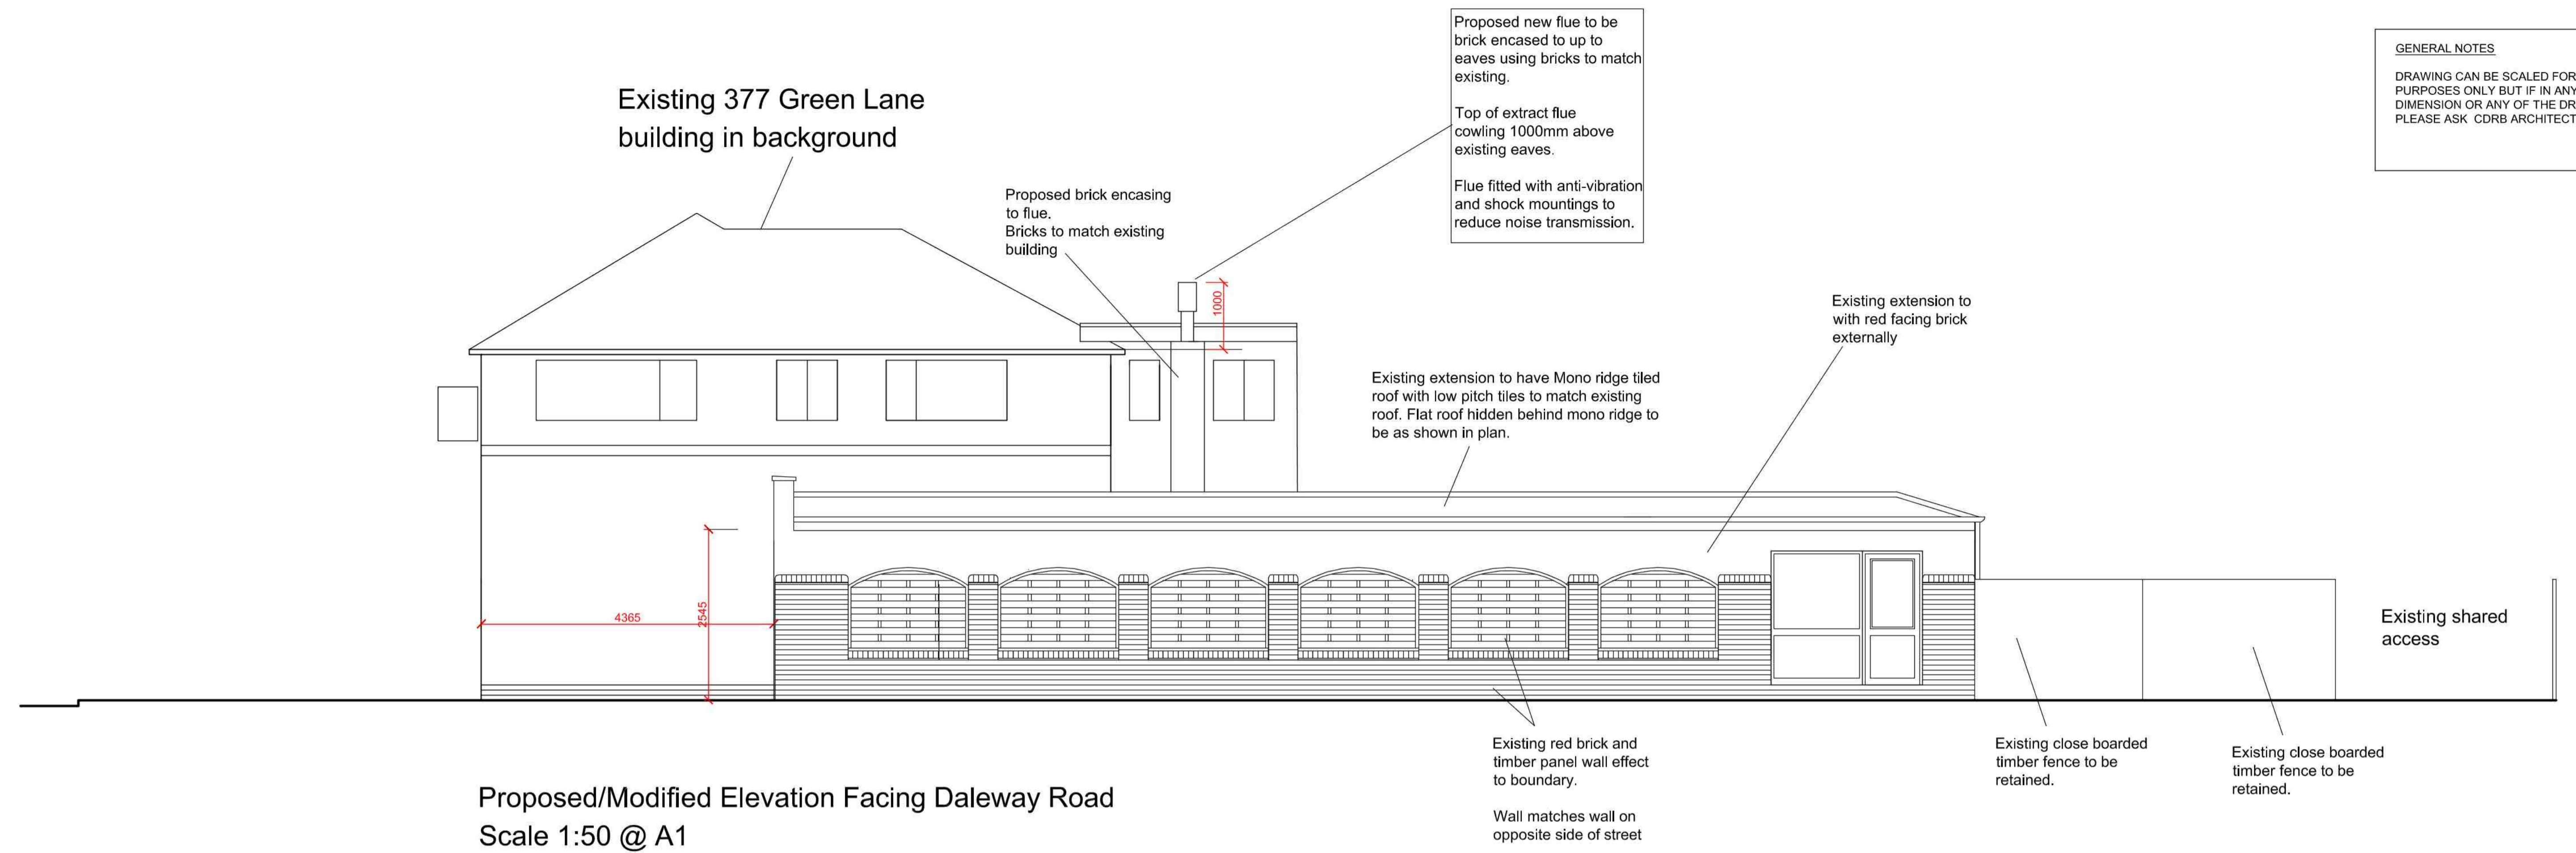


Proposed/Modified Elevation Facing Daleway Road
 Scale 1:50 @ A1

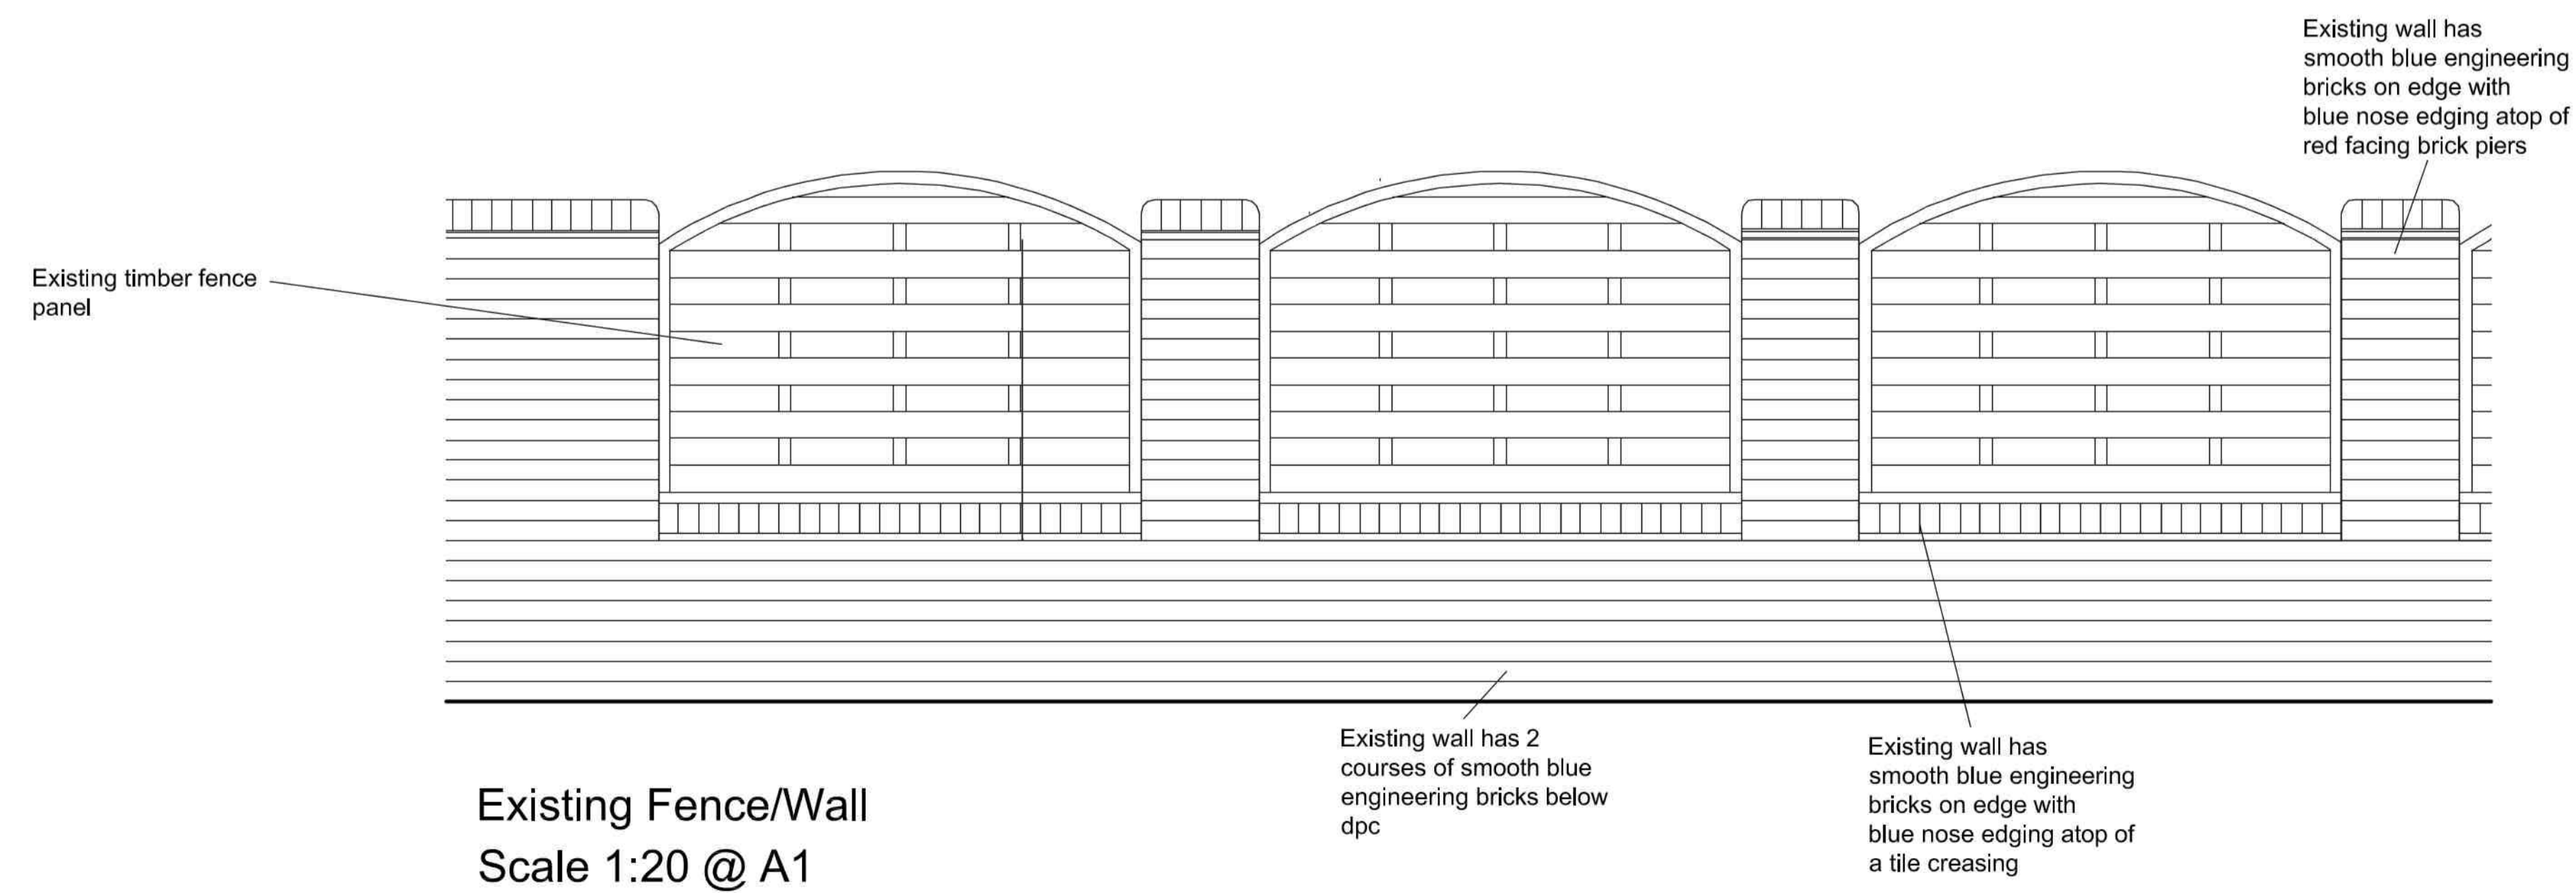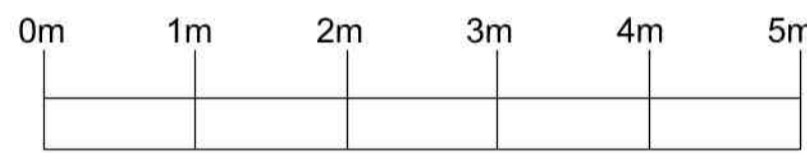





Existing Fence/Wall
 Scale 1:20 @ A1

PLANNING SUBMISSION

B	15/05/19	Drawing revised following Client feedback	CR	CDRB
A	15/05/19	Drawing revised following Planners feedback	CR	CDRB
revn	date		by	chkd

 cdrb architects ltd 9 Millar Court Station Road Kettering CV8 1JD			
job title Sub Division of 377 Green Lane to create an Additional Unit for A5 use, Coventry, CV3 6EJ.			
drawing title Existing Elevations			
scale	drawn by	date	checked by
1:100 & 1:20 @ A1	RH/NB	February 2019	CDRB
job no.	drawing no.	revision	
T1598	AL (P) 03	B	

GENERAL NOTES
 DRAWING CAN BE SCALED FOR PLANNING PURPOSES ONLY BUT IF IN ANY DOUBT ABOUT A DIMENSION OR ANY OF THE DRAWN INFORMATION PLEASE ASK CDRB ARCHITECTS LTD.

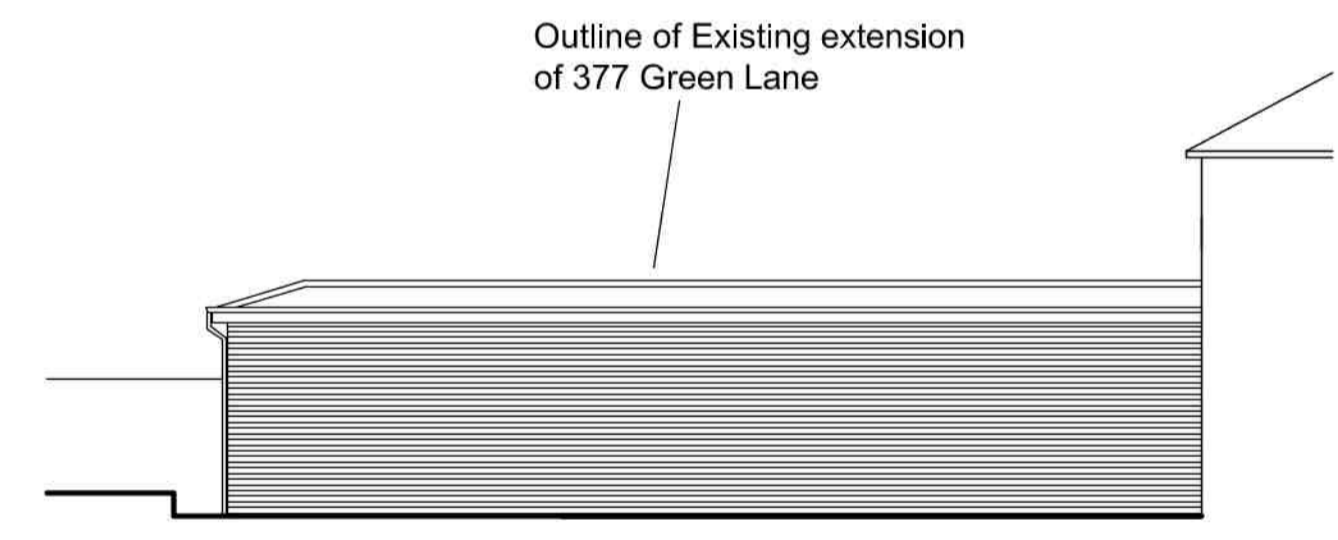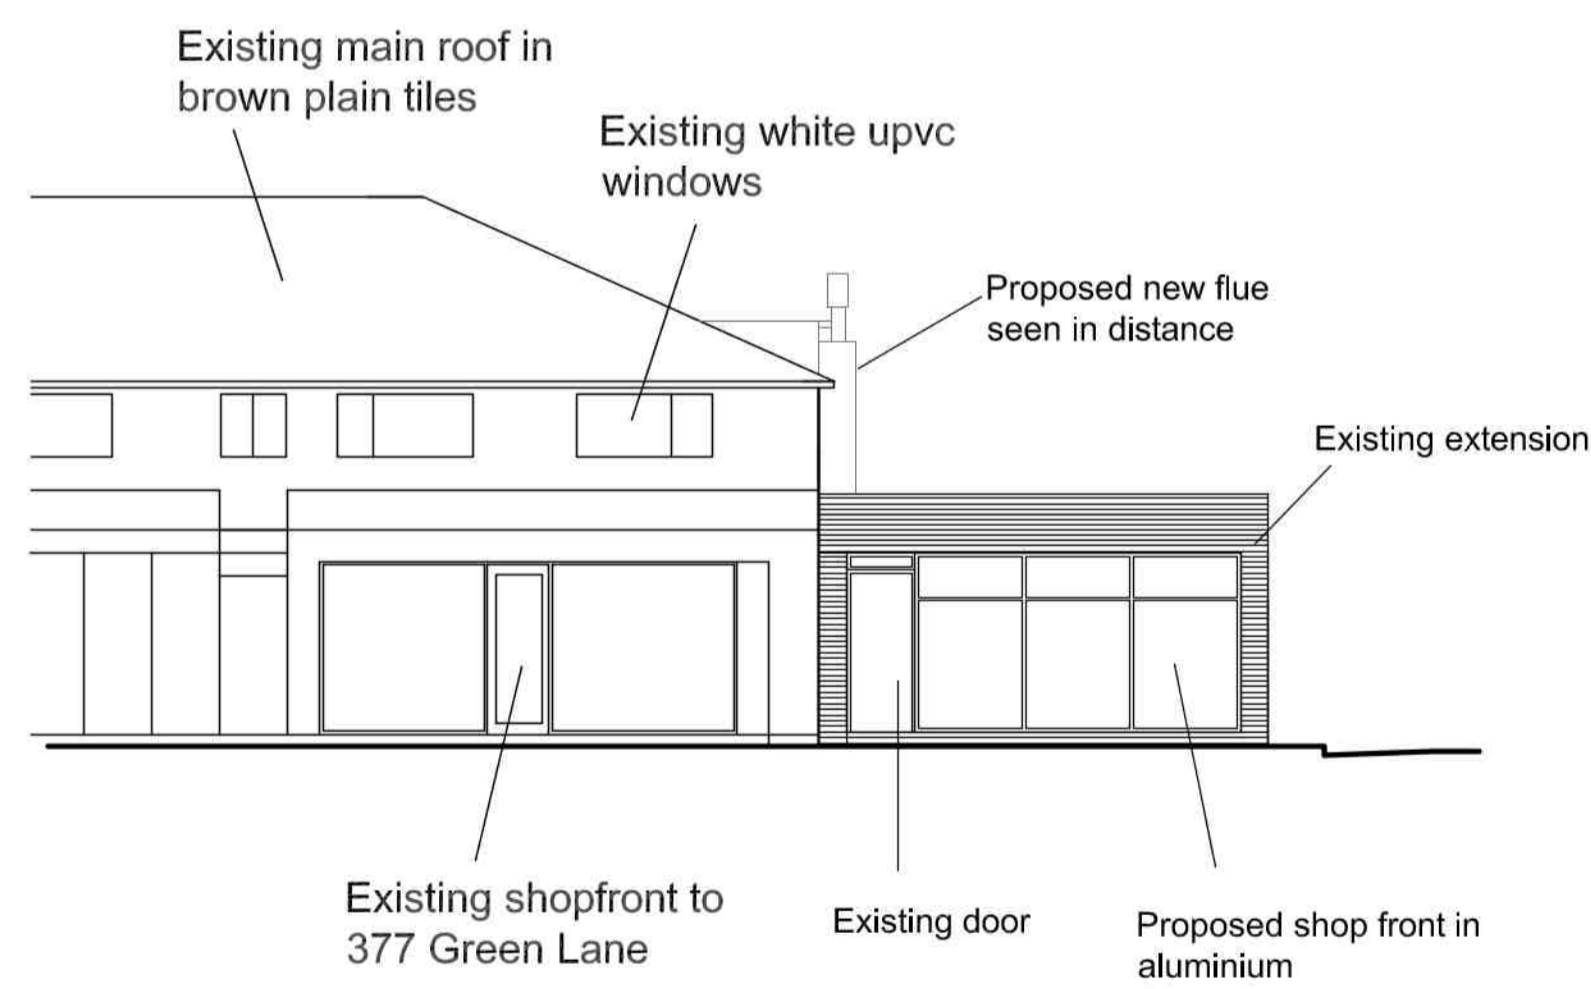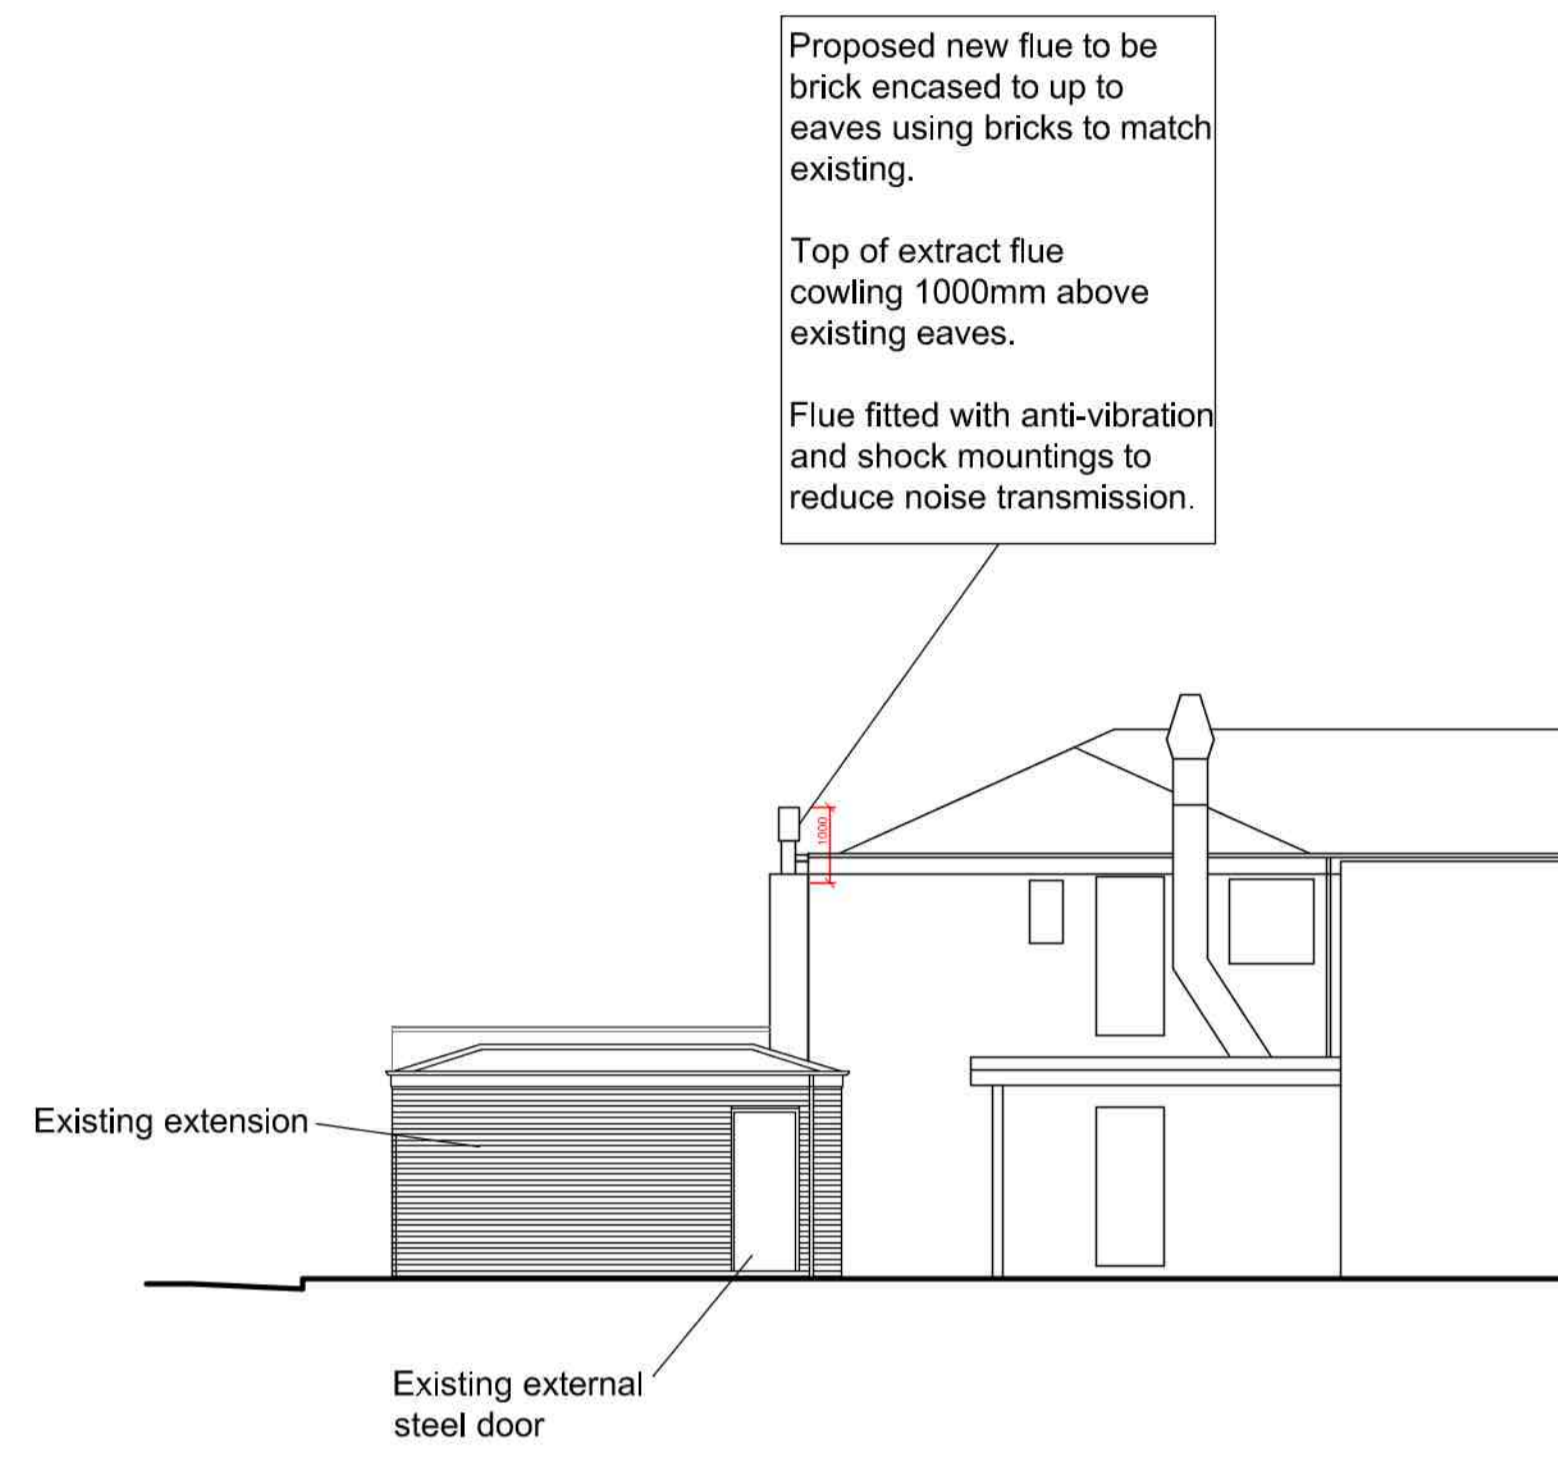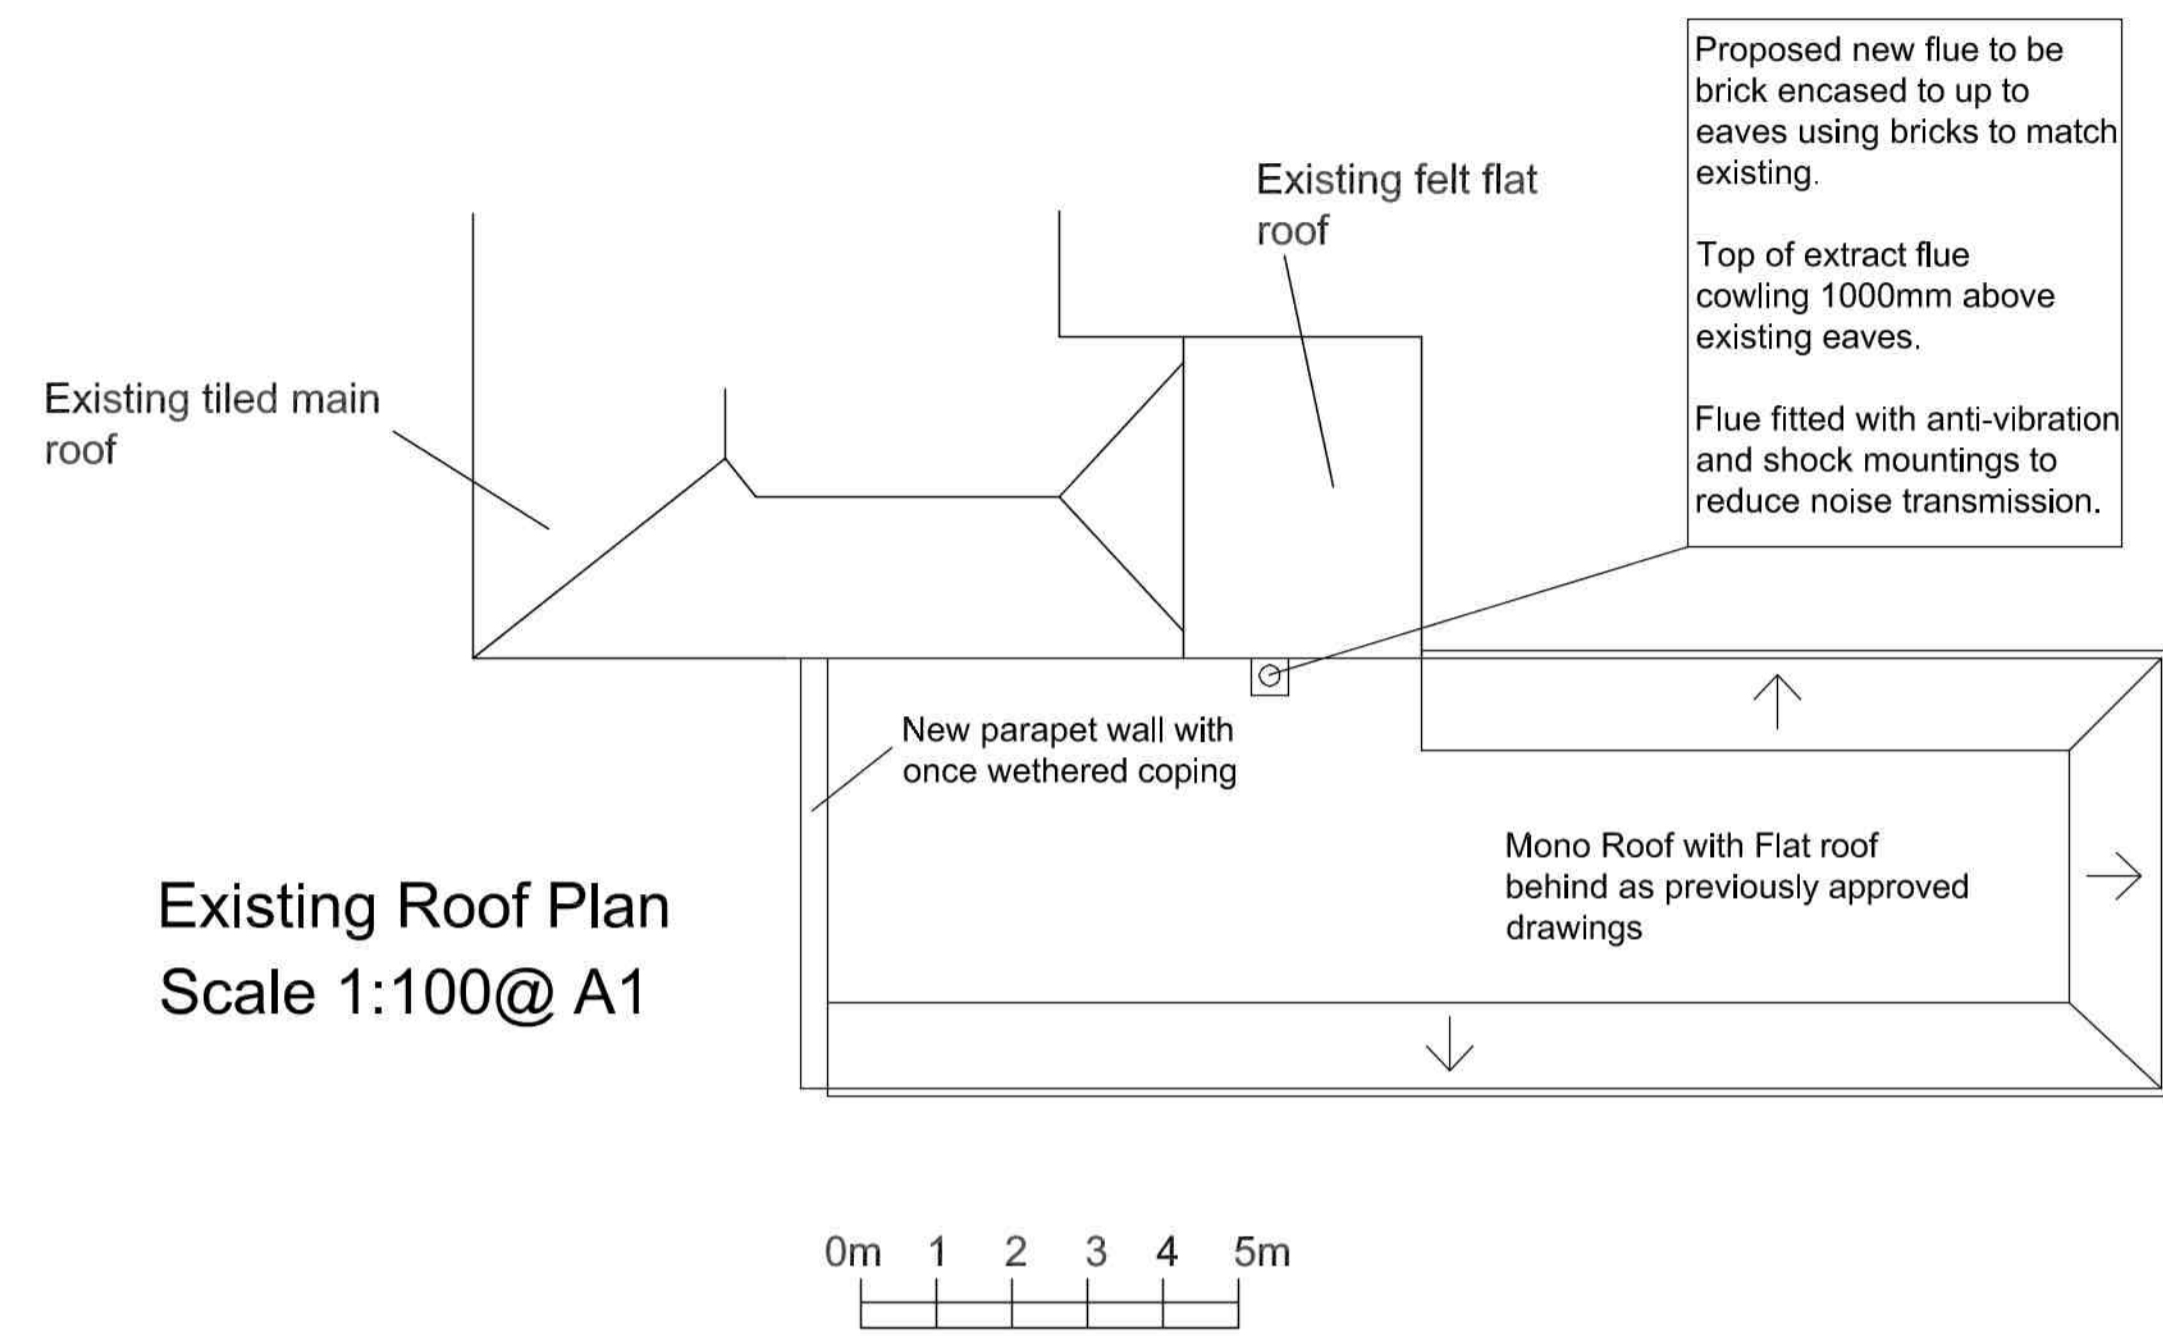

PLANNING SUBMISSION

revn	date	description	by	chkd
B	15/05/19	Drawings revised following Planners feedback	CR	cdres
A	26/02/19	Drawings revised following Clients comments	RH	cdres

cdrb architects ltd
 9 Miller Court
 Station Road
 Kenilworth
 CV8 1JD

job title

Sub Division of 377 Green Lane to create an Additional Unit for A5 use, Coventry, CV3 6EJ.


drawing title

Existing Elevations and Existing Roof Plan

scale	drawn by	date	checked by
1:100 & 1:20 @ A1	RH/NB	February 2019	CDRB
job no.	drawing no.	revision	
T1598	AL (P) 02	B	



GENERAL NOTES
 DRAWING CAN BE SCALED FOR PLANNING PURPOSES ONLY BUT IF IN ANY DOUBT ABOUT A DIMENSION OR ANY OF THE DRAWN INFORMATION PLEASE ASK CDRB ARCHITECTS LTD.

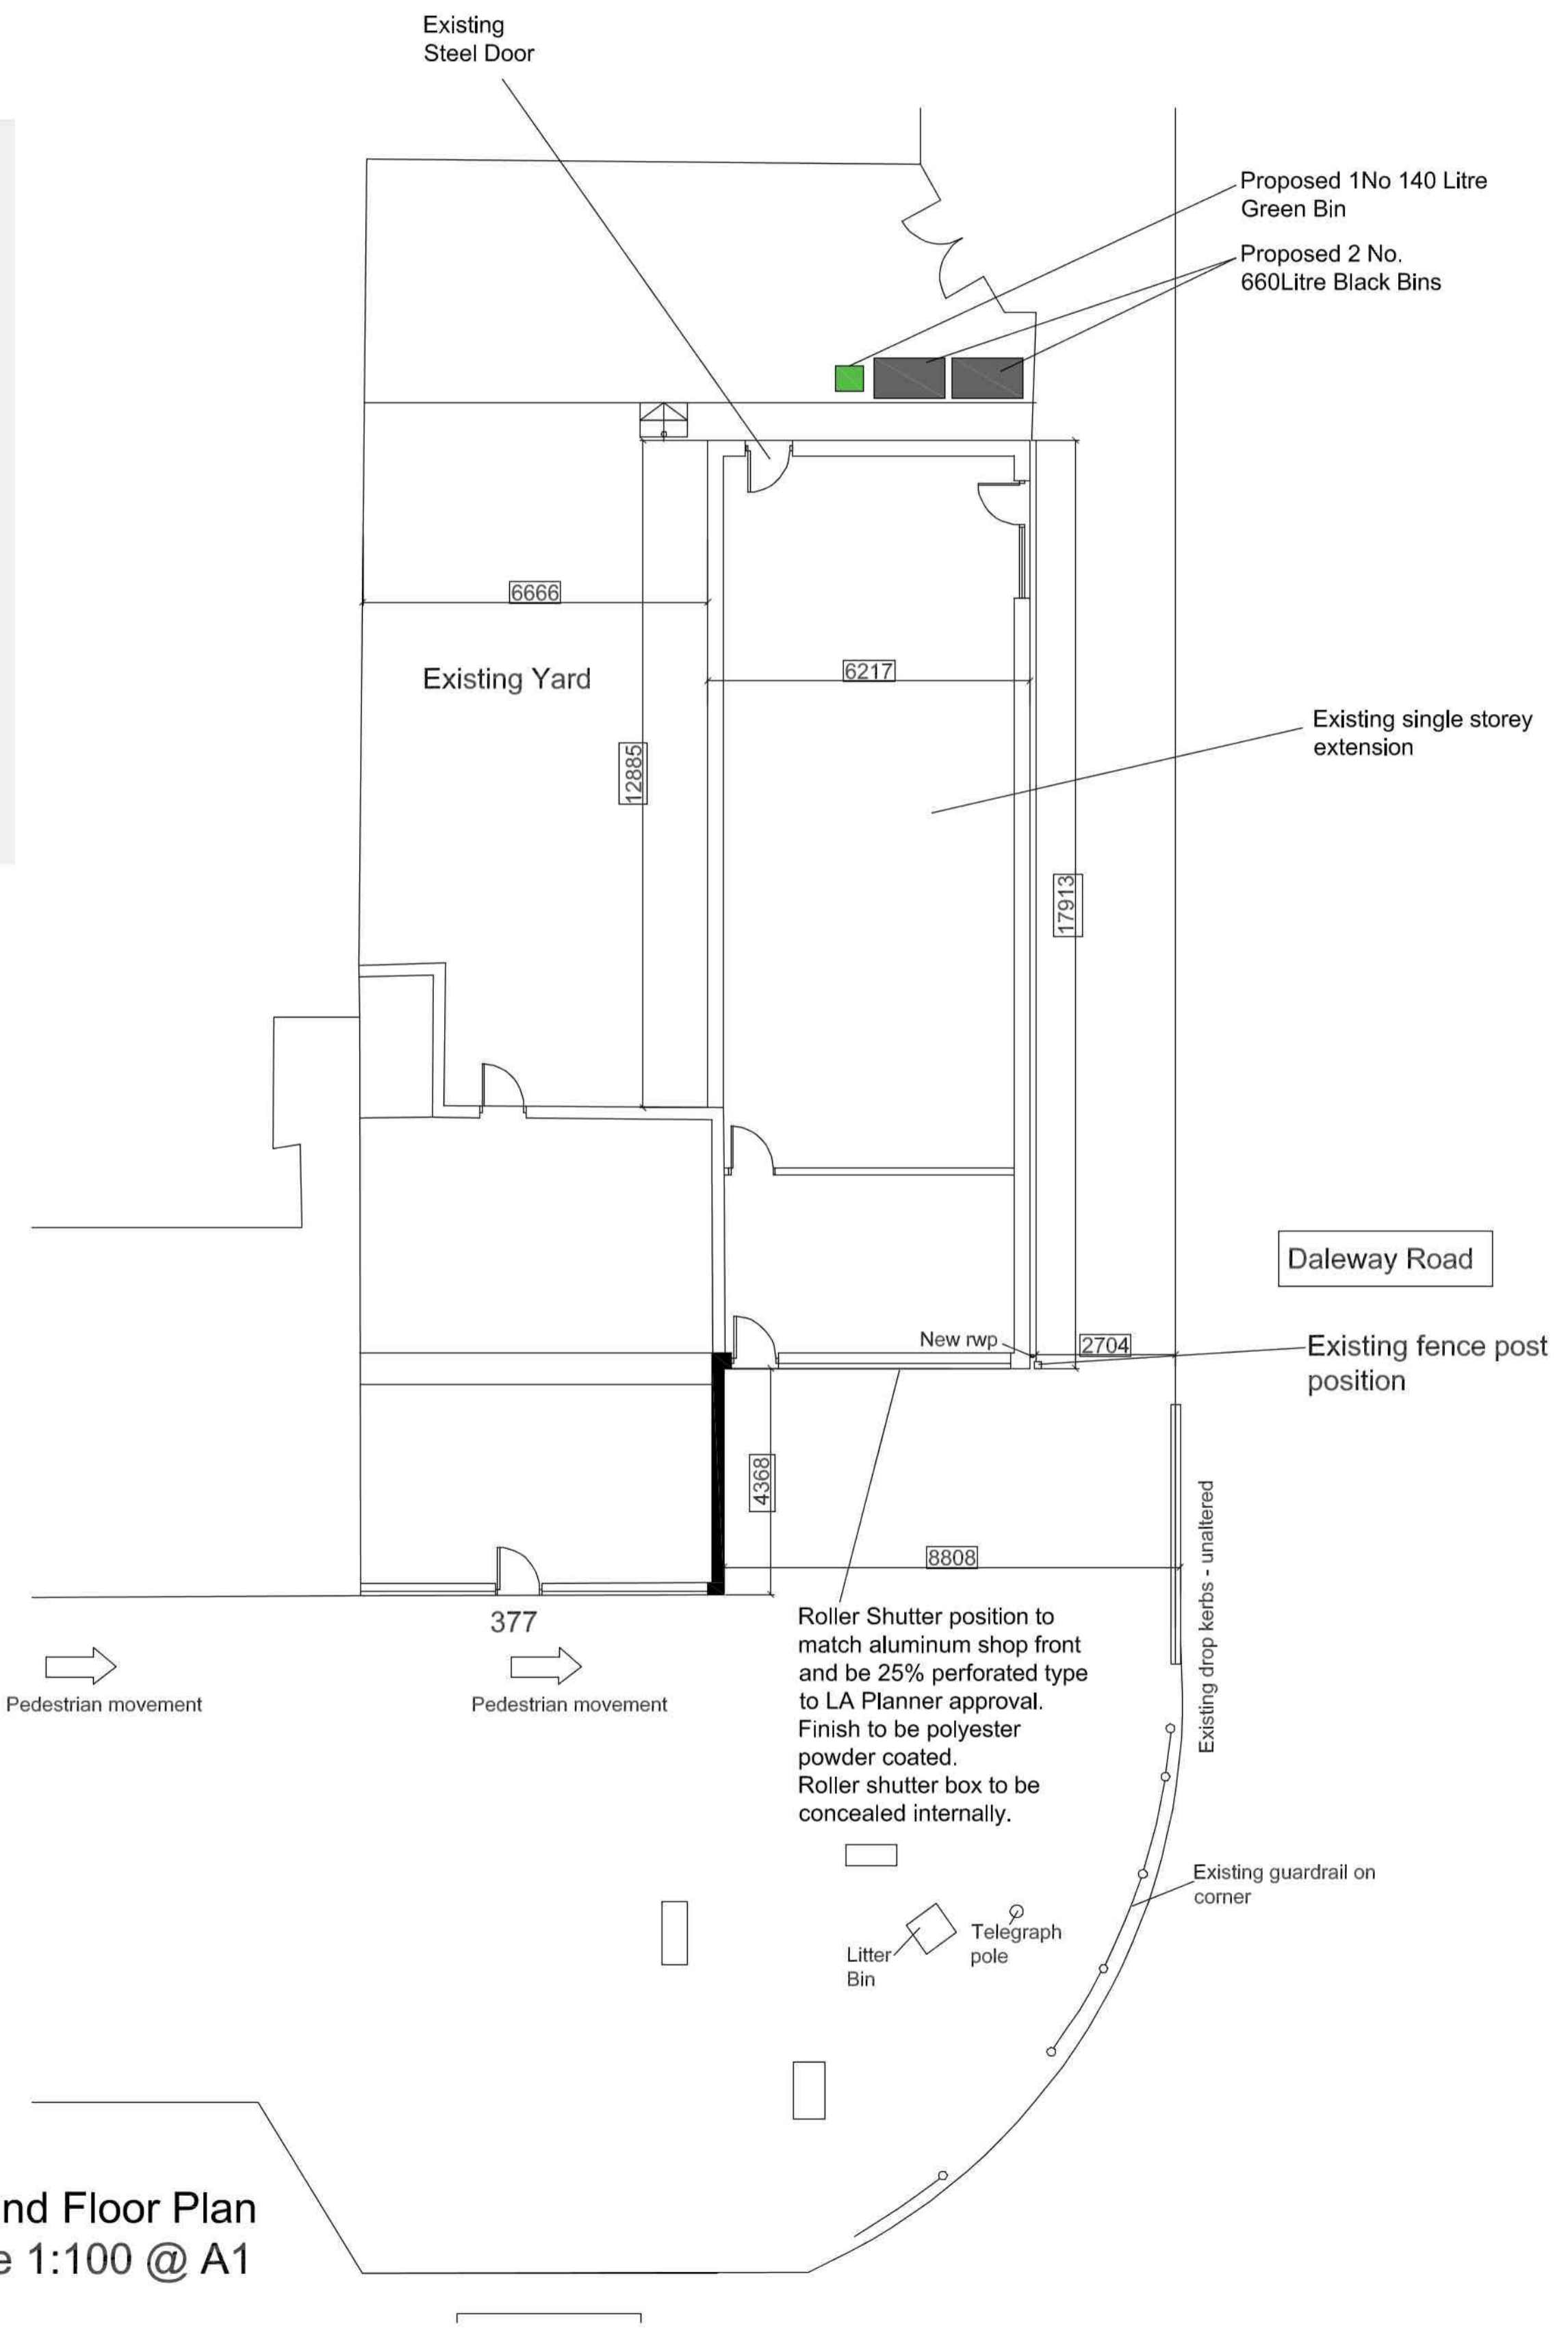

Ground Floor Plan
 Scale 1:100 @ A1

PLANNING SUBMISSION

C	15/05/19	Drawings revised following Planners feedback	CR	CDRB
B	26/02/19	Drawings revised following Clients comments	RH	CDRB
A	26/02/19	Drawings revised following Clients comments	RH	CDRB
rev	date		by	chckd




CDRB cdrb architects ltd
 9 Millar Court
 Station Road
 Kenilworth
 CV8 1JD

job title
 Sub Division of 377 Green Lane to create an Additional Unit for A5 use, Coventry, CV3 6EJ.

drawing title
 Existing Ground Floor Plan

scale	drawn by	date	checked by
1:100 @ A1	RHNB	February 2019	CDRB
job no.	drawing no.	revision	
T1598	AL (P) 01		C

GENERAL NOTES
 DRAWING CAN BE SCALED FOR PLANNING PURPOSES ONLY BUT IF IN ANY DOUBT ABOUT A DIMENSION OR ANY OF THE DRAWN INFORMATION PLEASE ASK CDRB ARCHITECTS LTD.

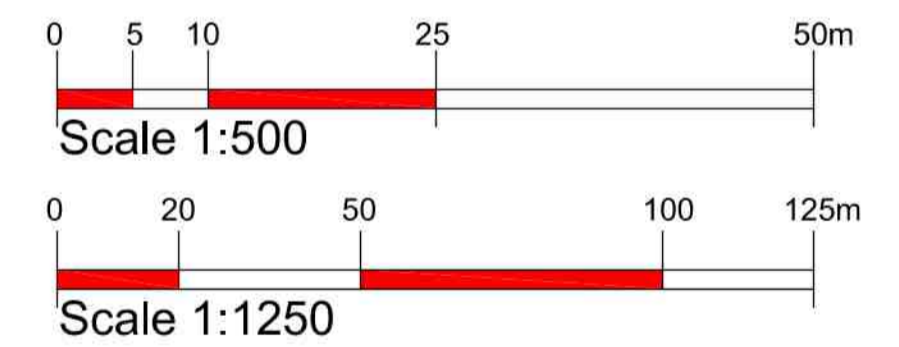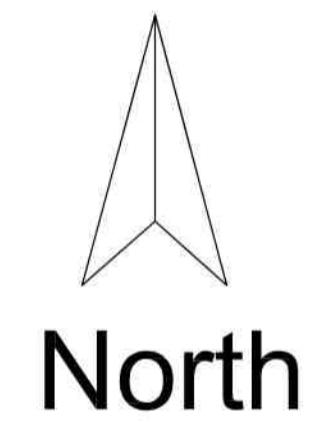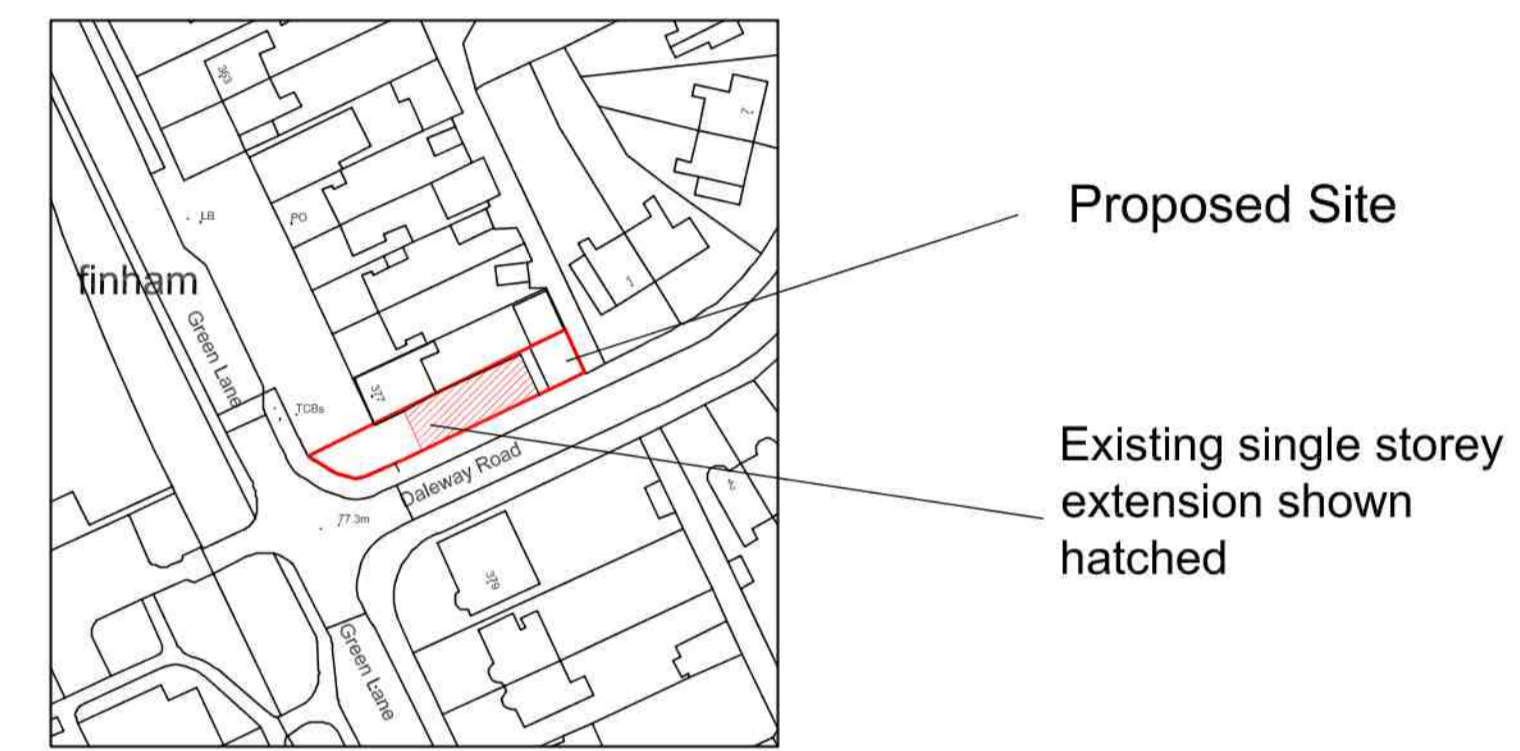

PLANNING SUBMISSION

C	15/05/19	Drawings revised following Planners feedback	CR	CDRB
B	26/02/19	Drawings revised following Clients comments	RH	CDRB
A	26/02/19	Drawings revised following Clients comments	RH	CDRB
revn	date		by	chkd



job title
 Sub Division of 377 Green Lane to create an Additional Unit for A5 use, Coventry, CV3 6EJ.

drawing title
 Location and Site Plans

scale	drawn by	date	checked by
1:1250 & 1:500 @ A1	RH	February 2019	CDRB
job no.	drawing no.	revision	
T1598	AL (P)00		C