


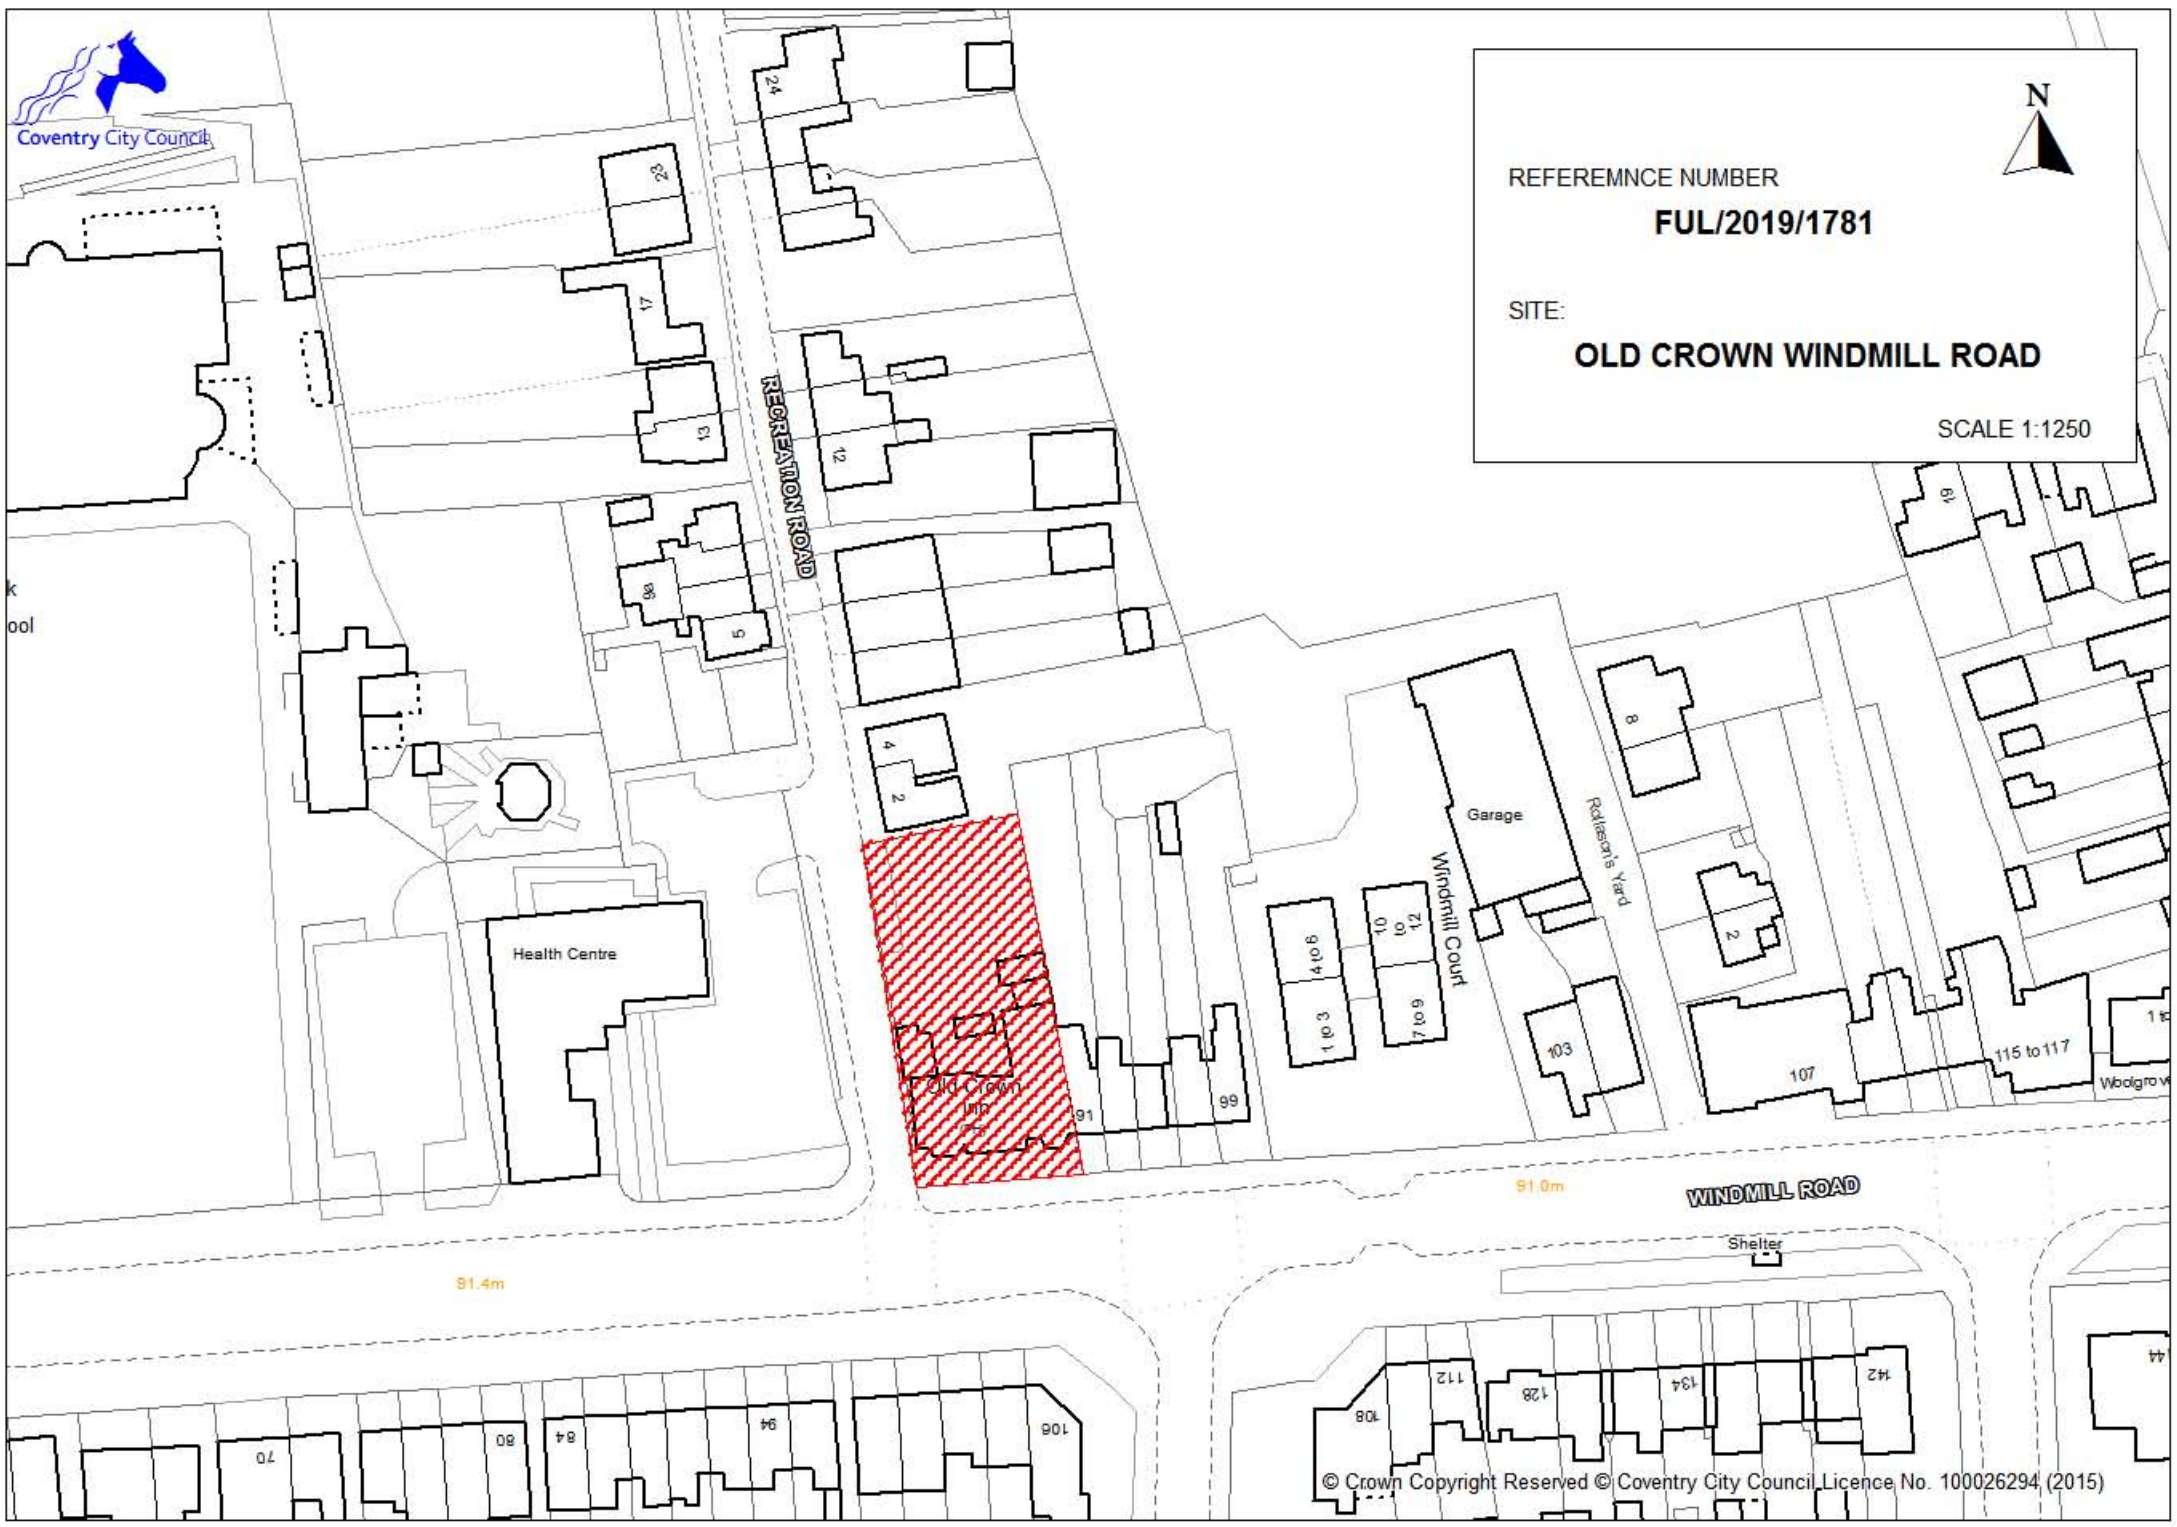

REFEREMNCE NUMBER
FUL/2019/1781

SITE:
OLD CROWN WINDMILL ROAD

SCALE 1:1250



SITE LOCATION PLAN

AREA 2 HA

SCALE: 1:1250 on A4

CENTRE COORDINATES: 435192 , 283084




Supplied by Streetwise Maps Ltd

www.streetwise.net

Licence No: 100047474

13:49:03 05/06/2018

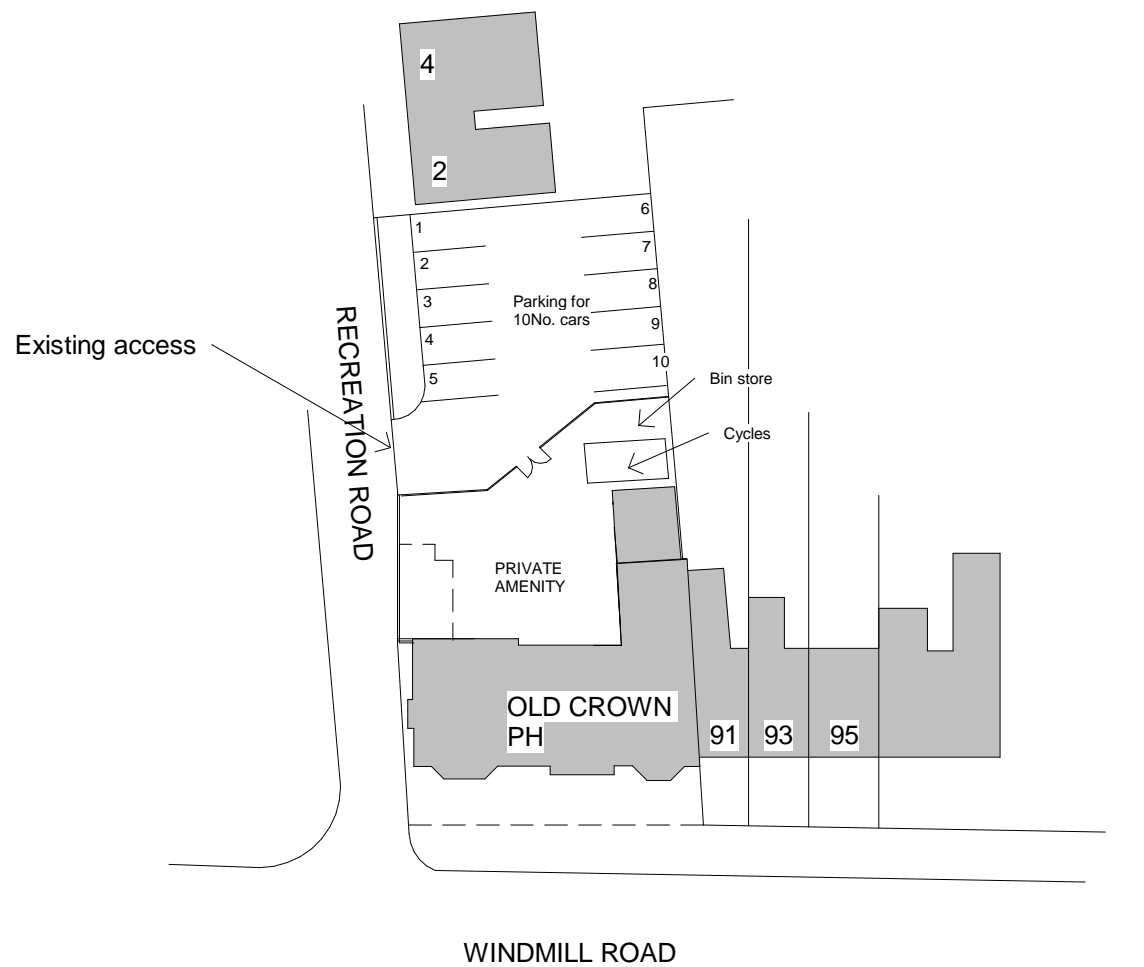

1 Site
1 : 500



APSE BUILDING DESIGN LTD

PROJECT		CLIENT	
EXISTING SITE PLAN		Date	Scale (@ A3)
SHEET		Issue Date	1 : 500
89 WINDMILL ROAD, COVENTRY		Drawn by	DRAWING NUMBER
		Author	3653-08
		Checked by	REV
		Checker	



APSE BUILDING DESIGN LTD

15 Quantock Drive
Kidderminster
Worcs
DY101RZ
Tel: 01562 743782
Email: apsebuildingdesign@outlook.com


Copyright of this drawing is vested in the Architect and it must not be copied or reproduced without consent. Only figured dimensions are to be taken from this drawing. All contractors must visit the site and be responsible for taking and checking all dimensions relative to their work. Notify the Architect immediately of any variation between drawings and site conditions.

DO NOT SCALE OFF THIS DRAWING - IF IN DOUBT ASK.


All drawings to be read in conjunction with all relevant Structural and M&E Engineers drawings and specifications. It is assumed that all works on this drawing will be carried out by a competent contractor working, where appropriate, to an approved method statement.



1 Rear Elevation
1 : 100

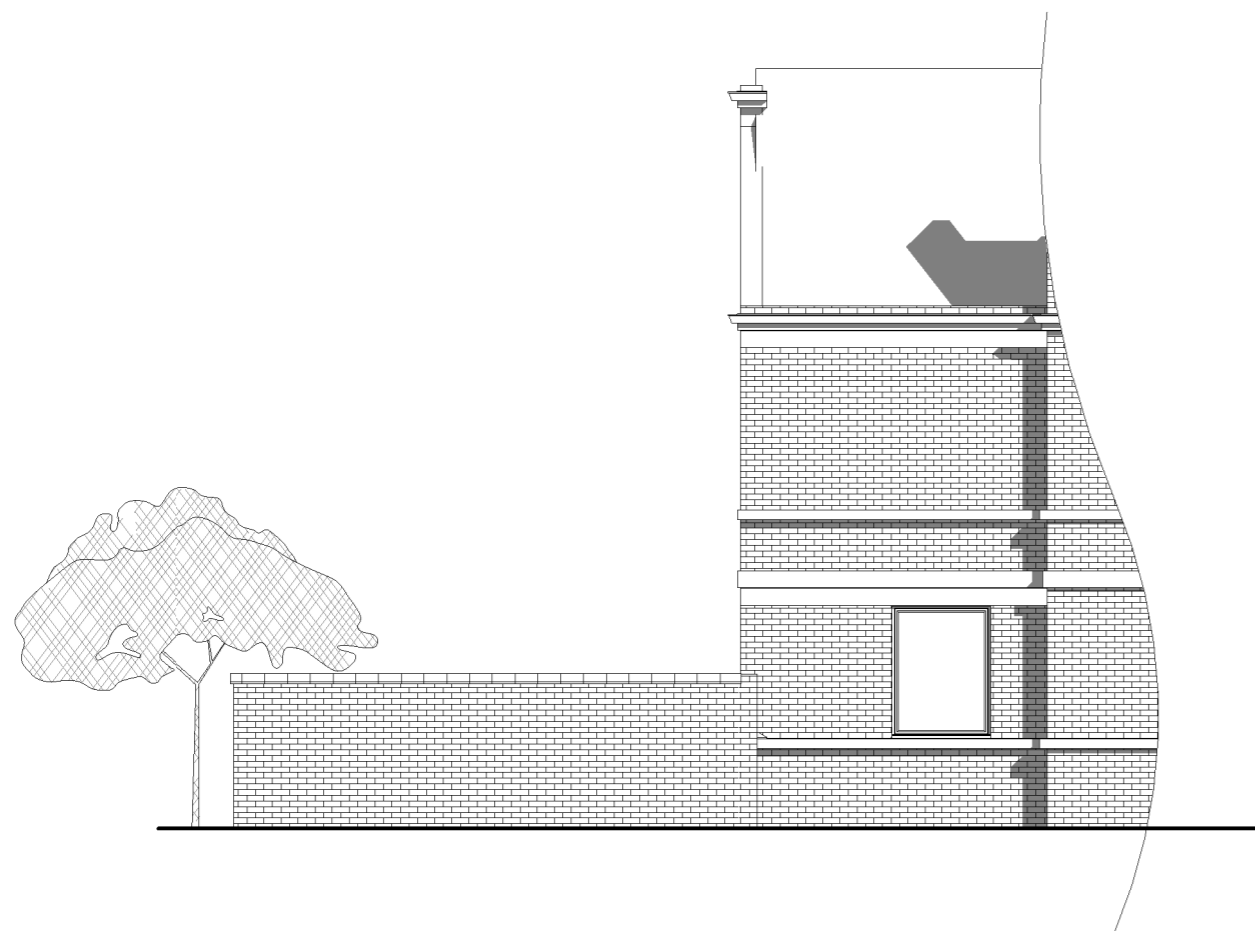

2 Side Elevation
1 : 100

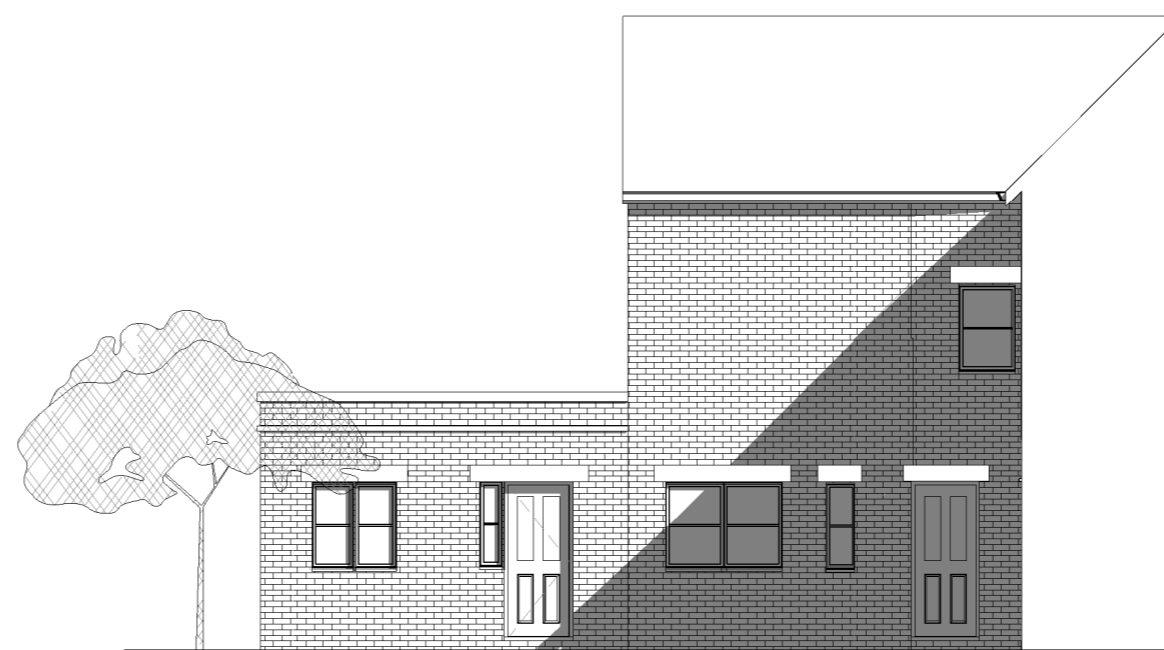

3 Side Elevation 2
1 : 100

No.	Description	Date

CODE	SUITABILITY DESCRIPTION
STATUS	PURPOSE OF ISSUE




PROJECT
SURVEY AS EXISTING

TITLE
89 WINDMILL ROAD, COVENTRY

CLIENT

DRAWN BY JG	CHECKED BY SG	DATE 19/09/2018
SCALE (@A2) 1 : 100		
DRAWING NUMBER 3653-07		REV

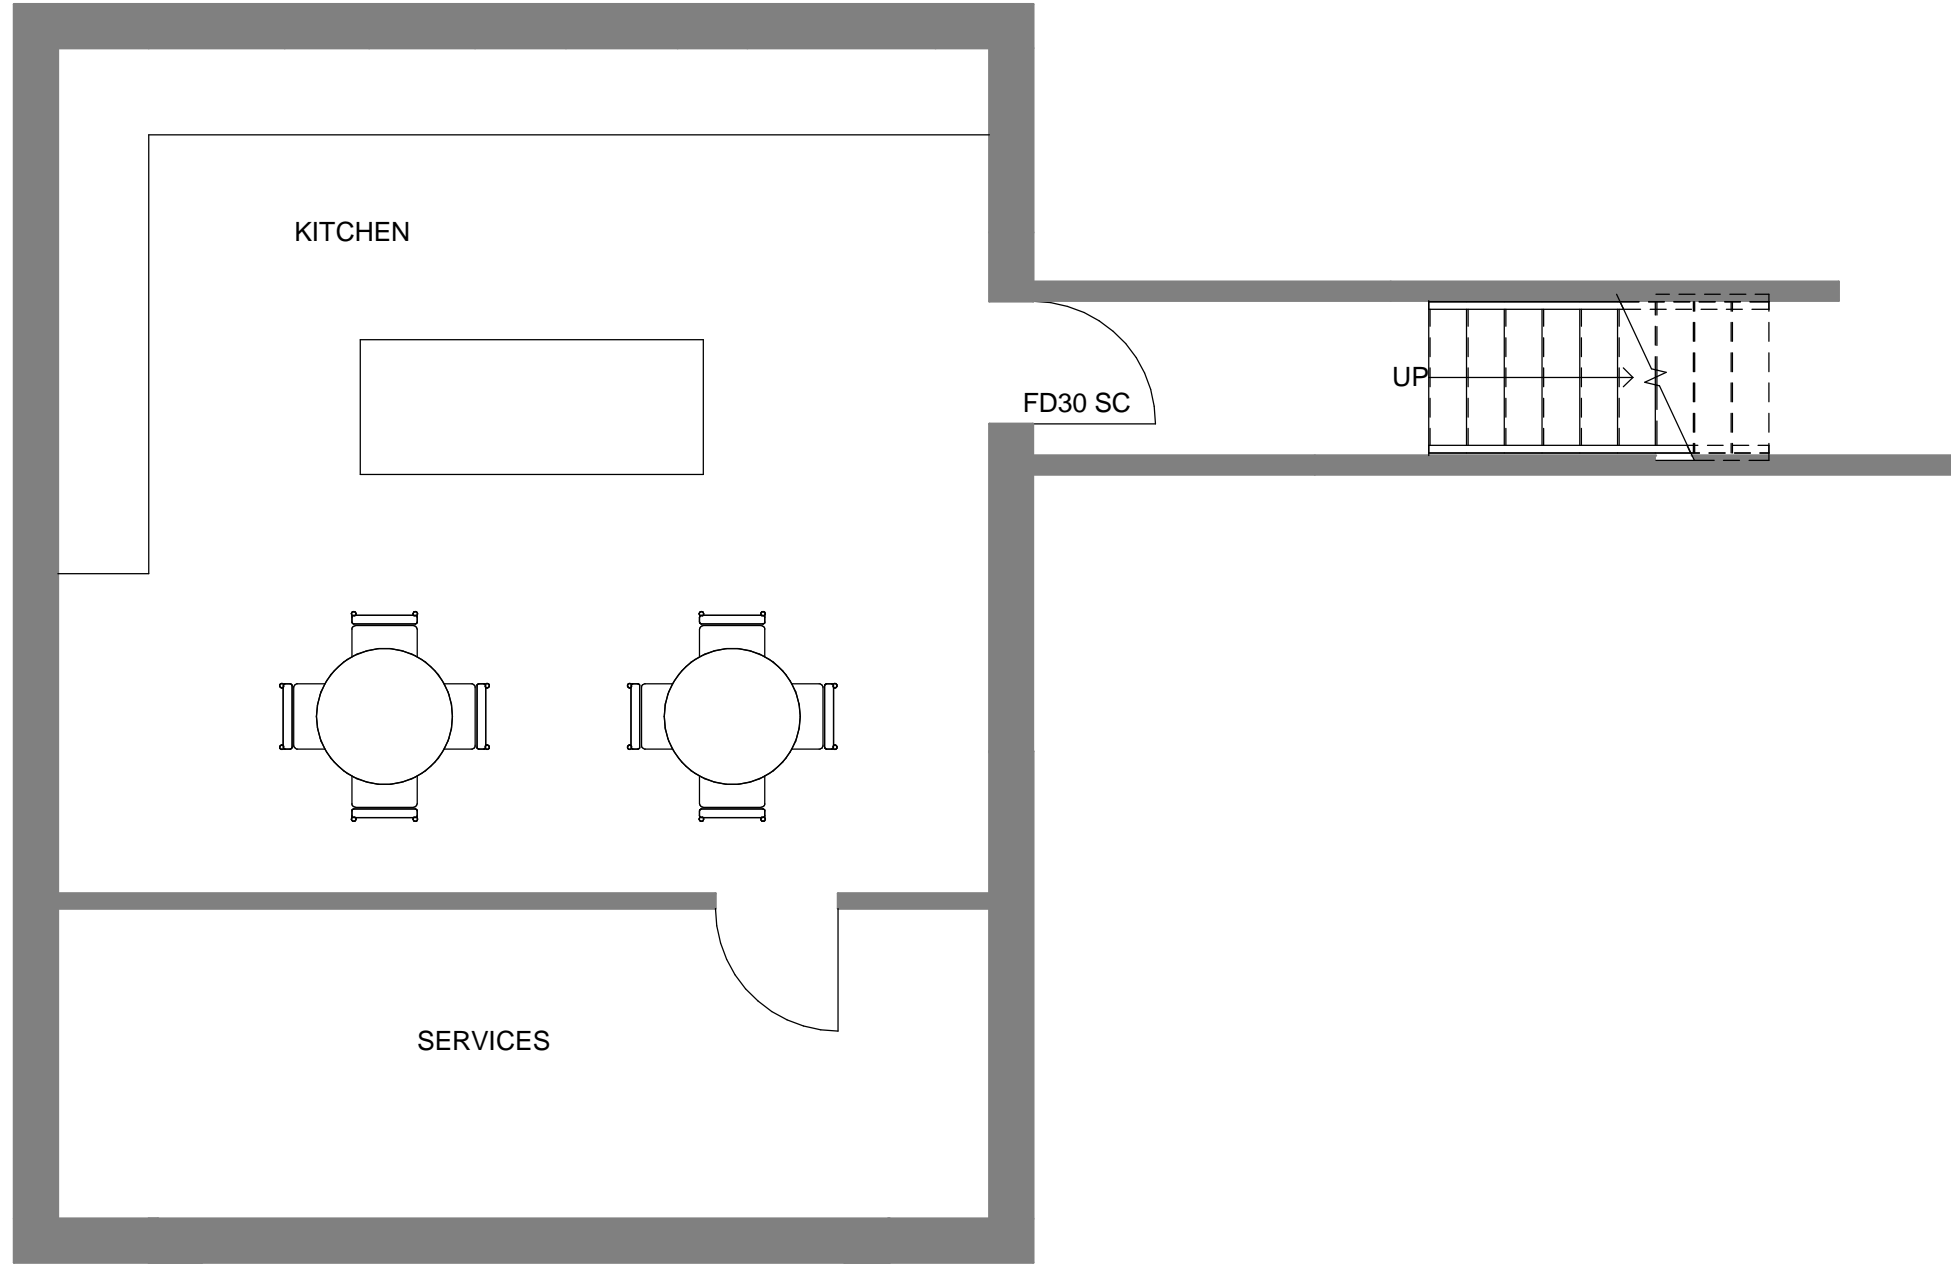


1 **Basement Floor**
1 : 50



APSE BUILDING DESIGN LTD

PROJECT		CLIENT	
PROPOSED EXTENSION		Date	Scale (@ A3)
SHEET		Issue Date	1 : 50
89 WINDMILL ROAD, COVENTRY		Drawn by	DRAWING NUMBER
		Author	3653-05
		Checked by	REV
		Checker	

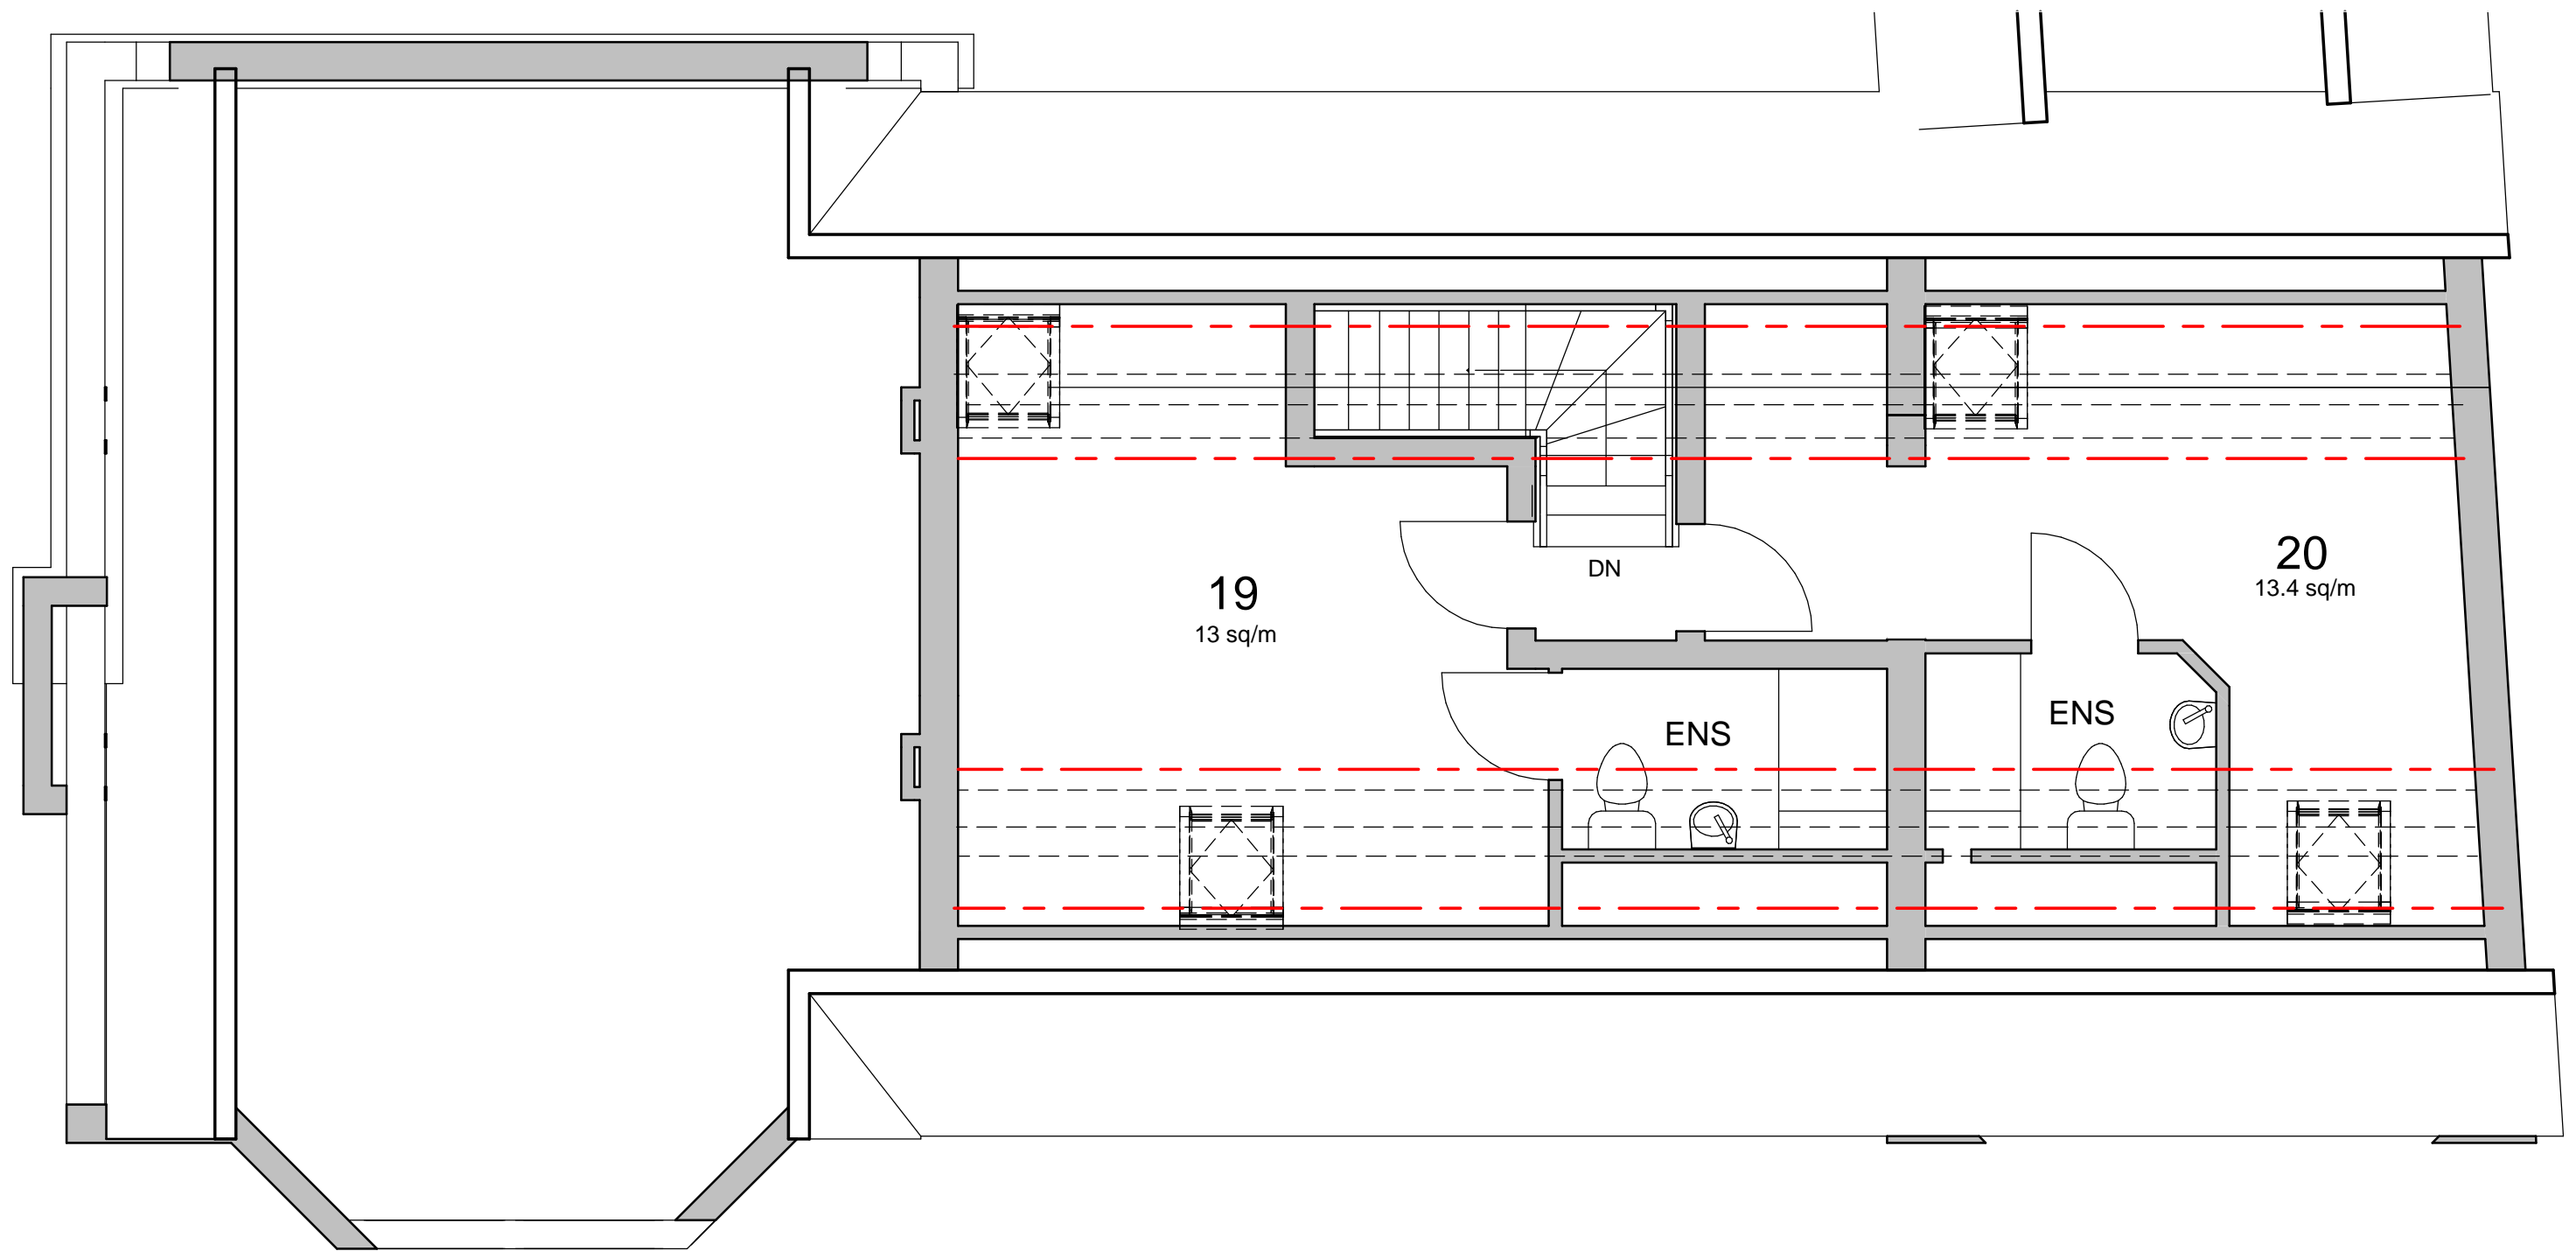

1 **Second Floor**
1 : 50



Copyright of this drawing is vested in the Architect and it must not be copied or reproduced without consent. Only figured dimensions are to be taken from this drawing. All contractors must visit the site and be responsible for taking and checking all dimensions relative to their work. Notify the Architect immediately of any variation between drawings and site conditions.
DO NOT SCALE OFF THIS DRAWING - IF IN DOUBT ASK.



APSE BUILDING DESIGN LTD

PROJECT PROPOSED EXTENSION		CLIENT	
SHEET THE OLD CROWN, WINDMILL ROAD, COVENTRY		Date 19/09/2018	Scale (@ A3) 1 : 50
		Drawn by Author	DRAWING NUMBER 3653-04
		Checked by Checker	REV

05/07/2019 11:22:44

