

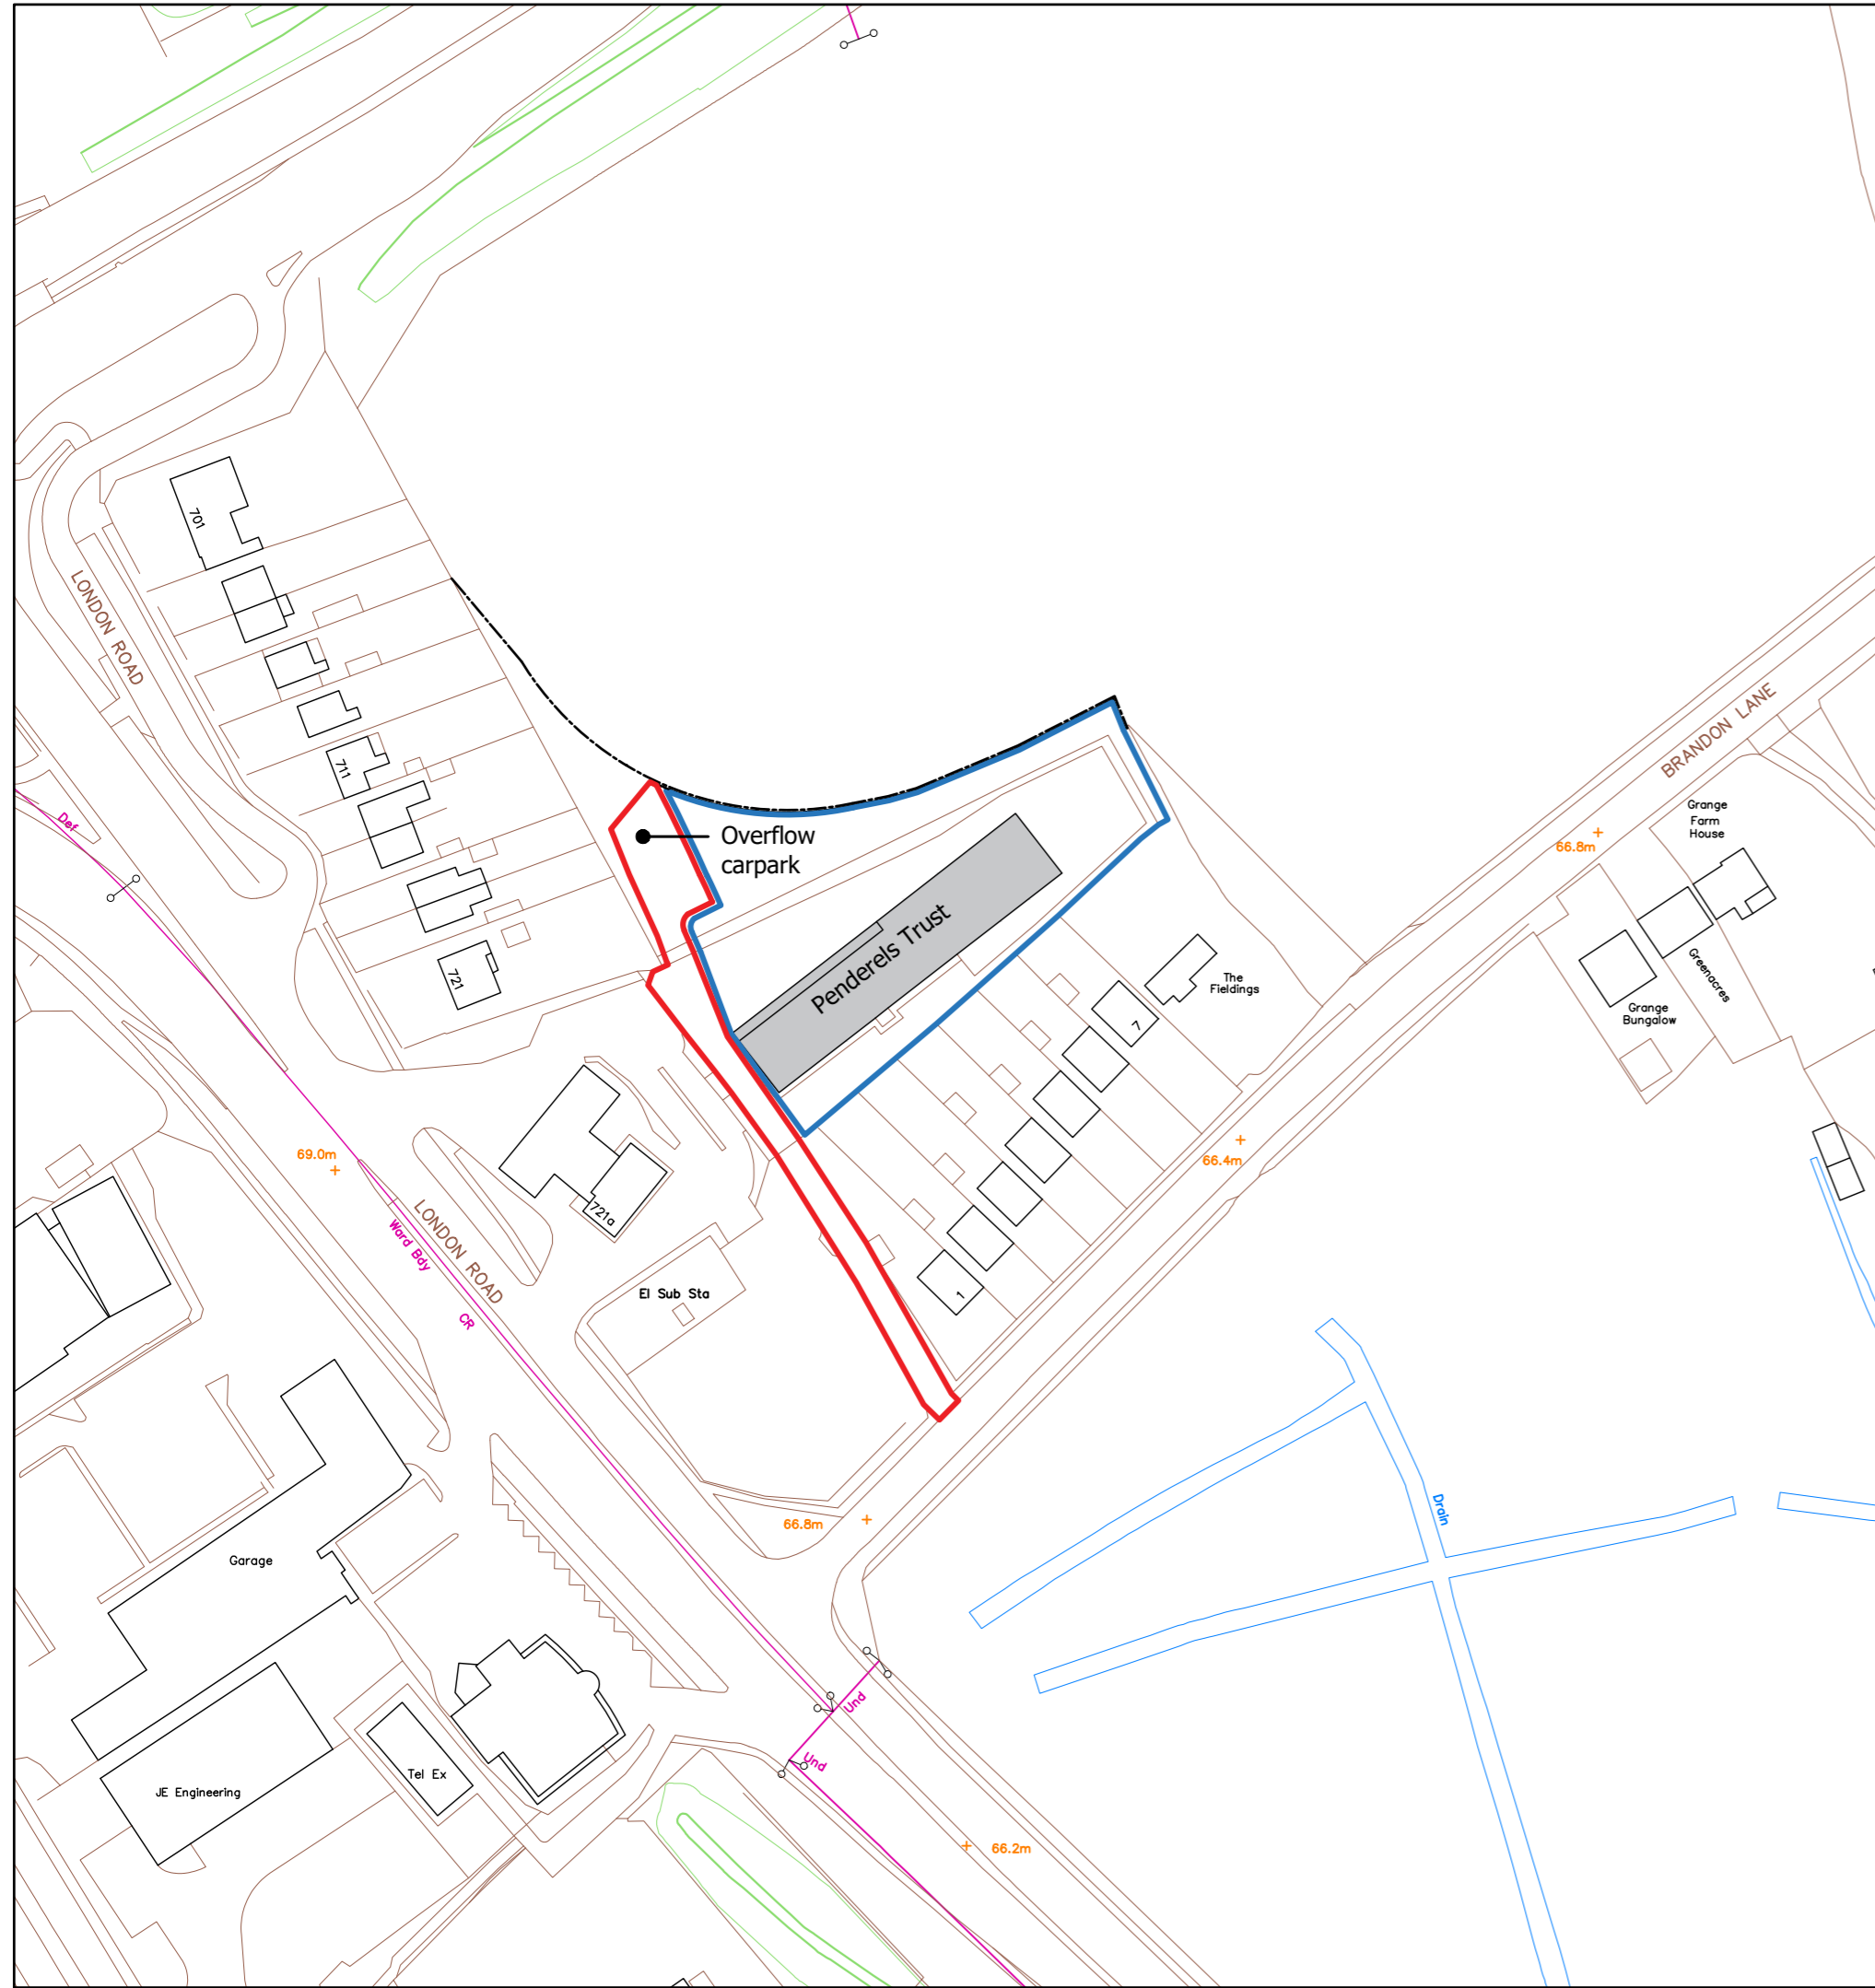


REFEREMNCE NUMBER  
FUL/2019/1923



SITE:  
1A BRANDON LANE

SCALE 1:1250


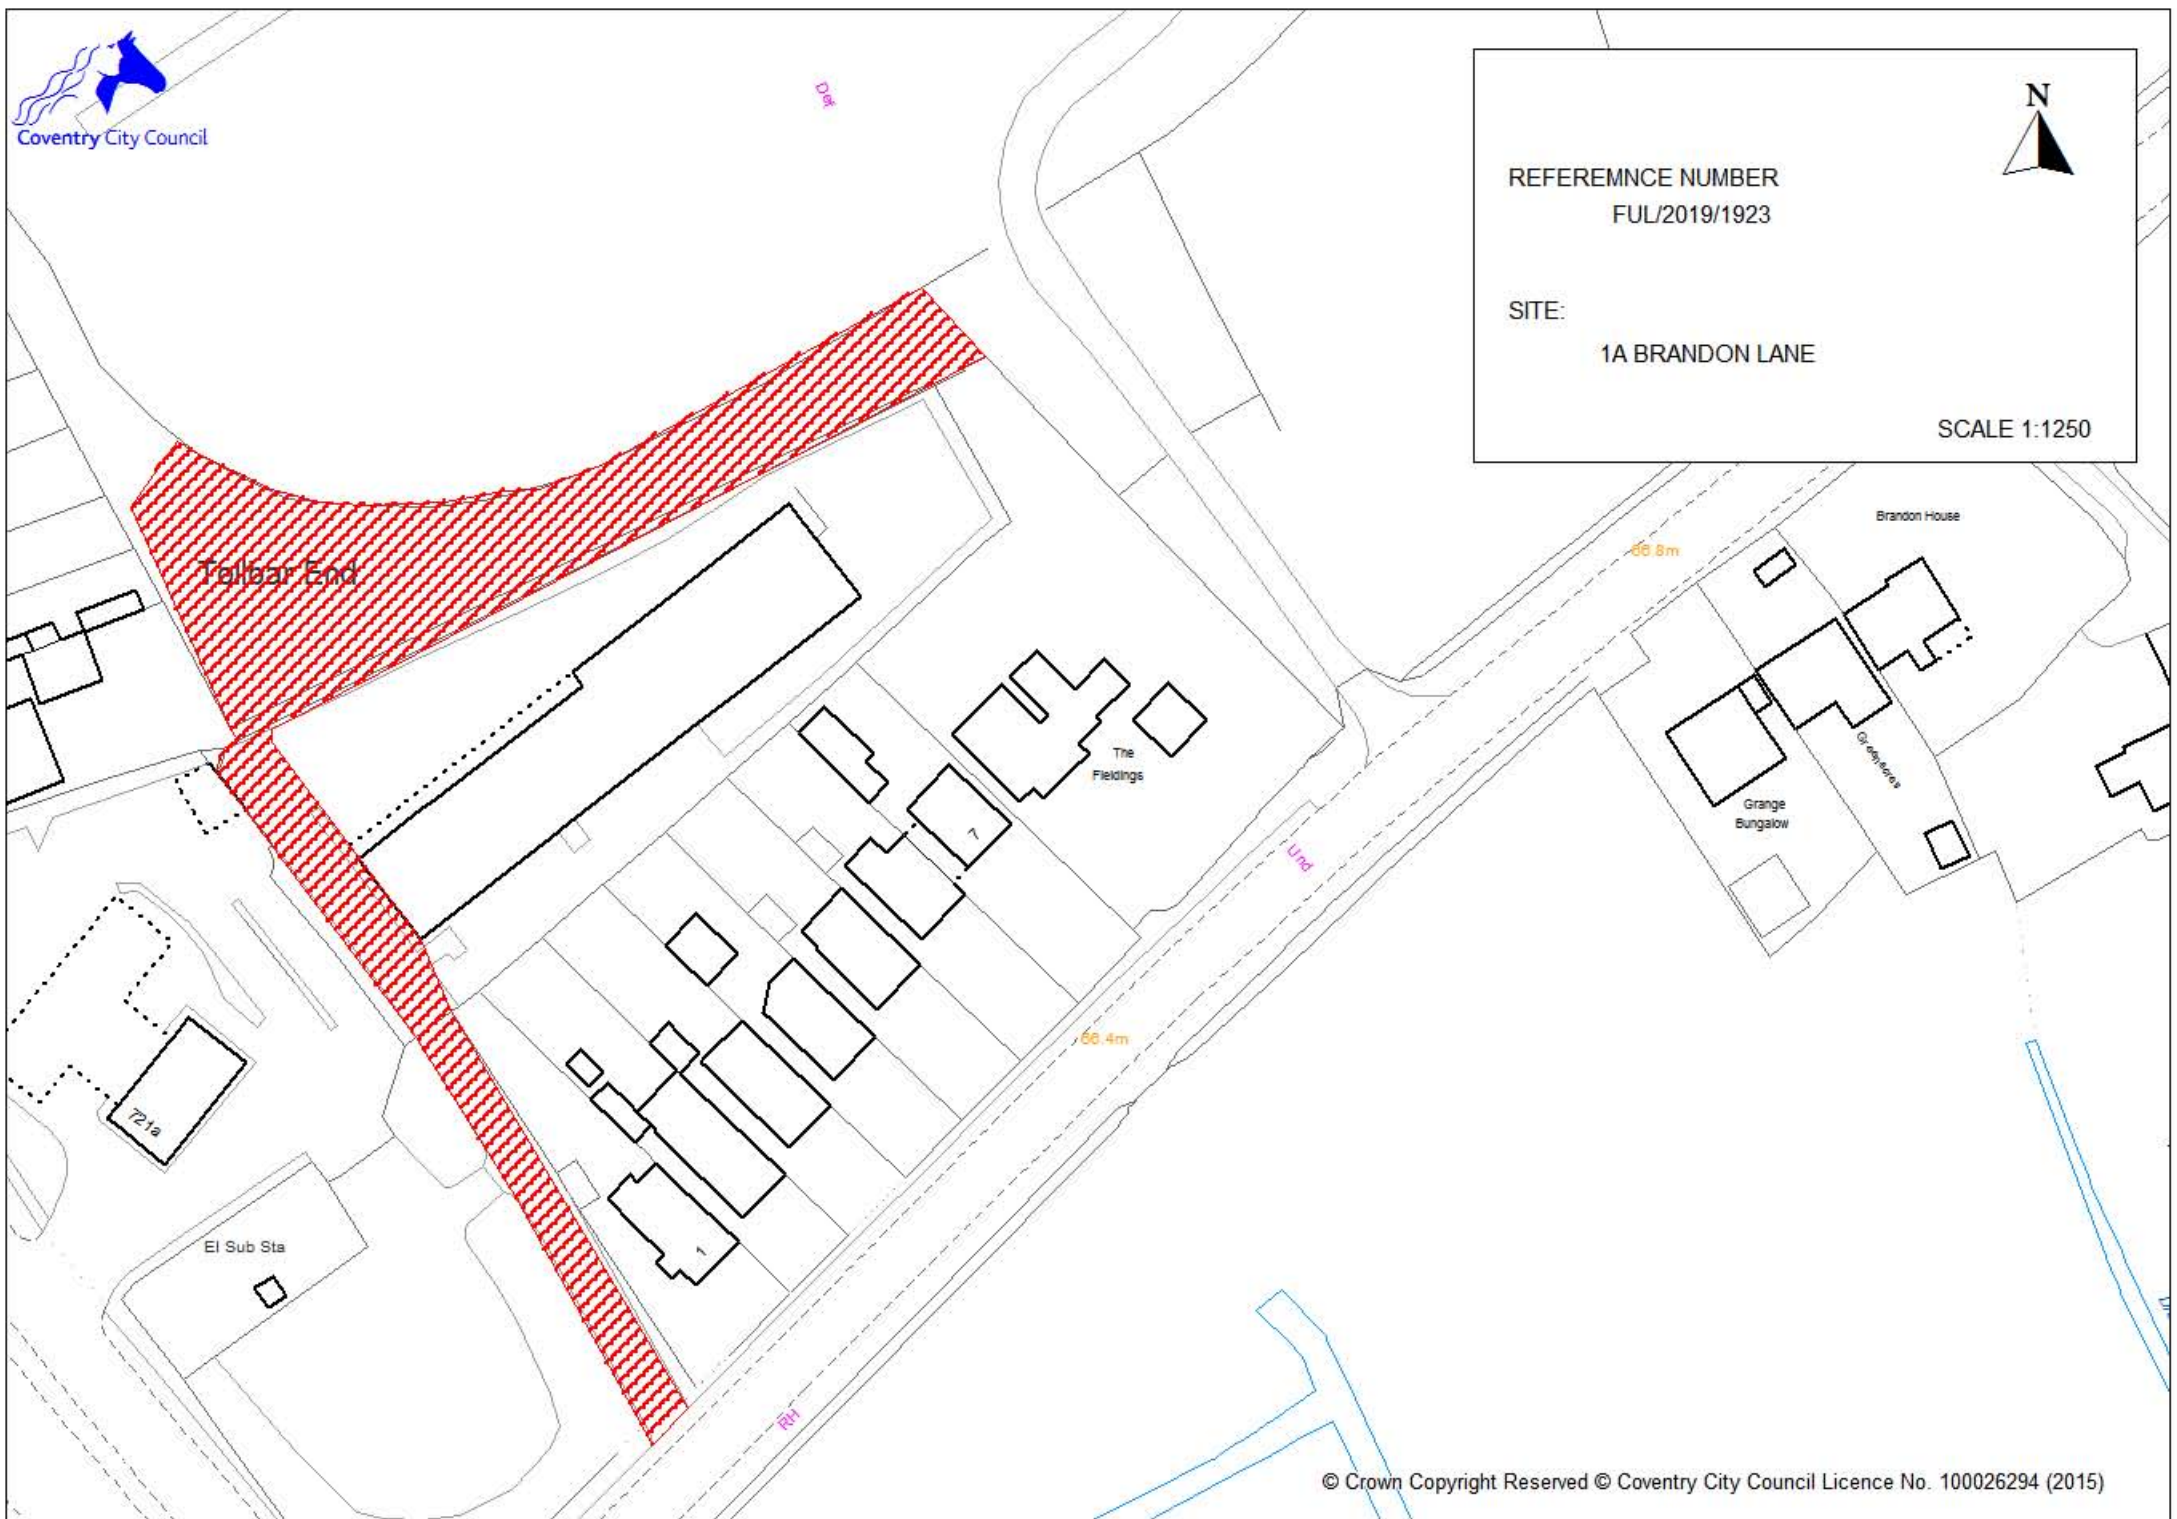





Location Plan

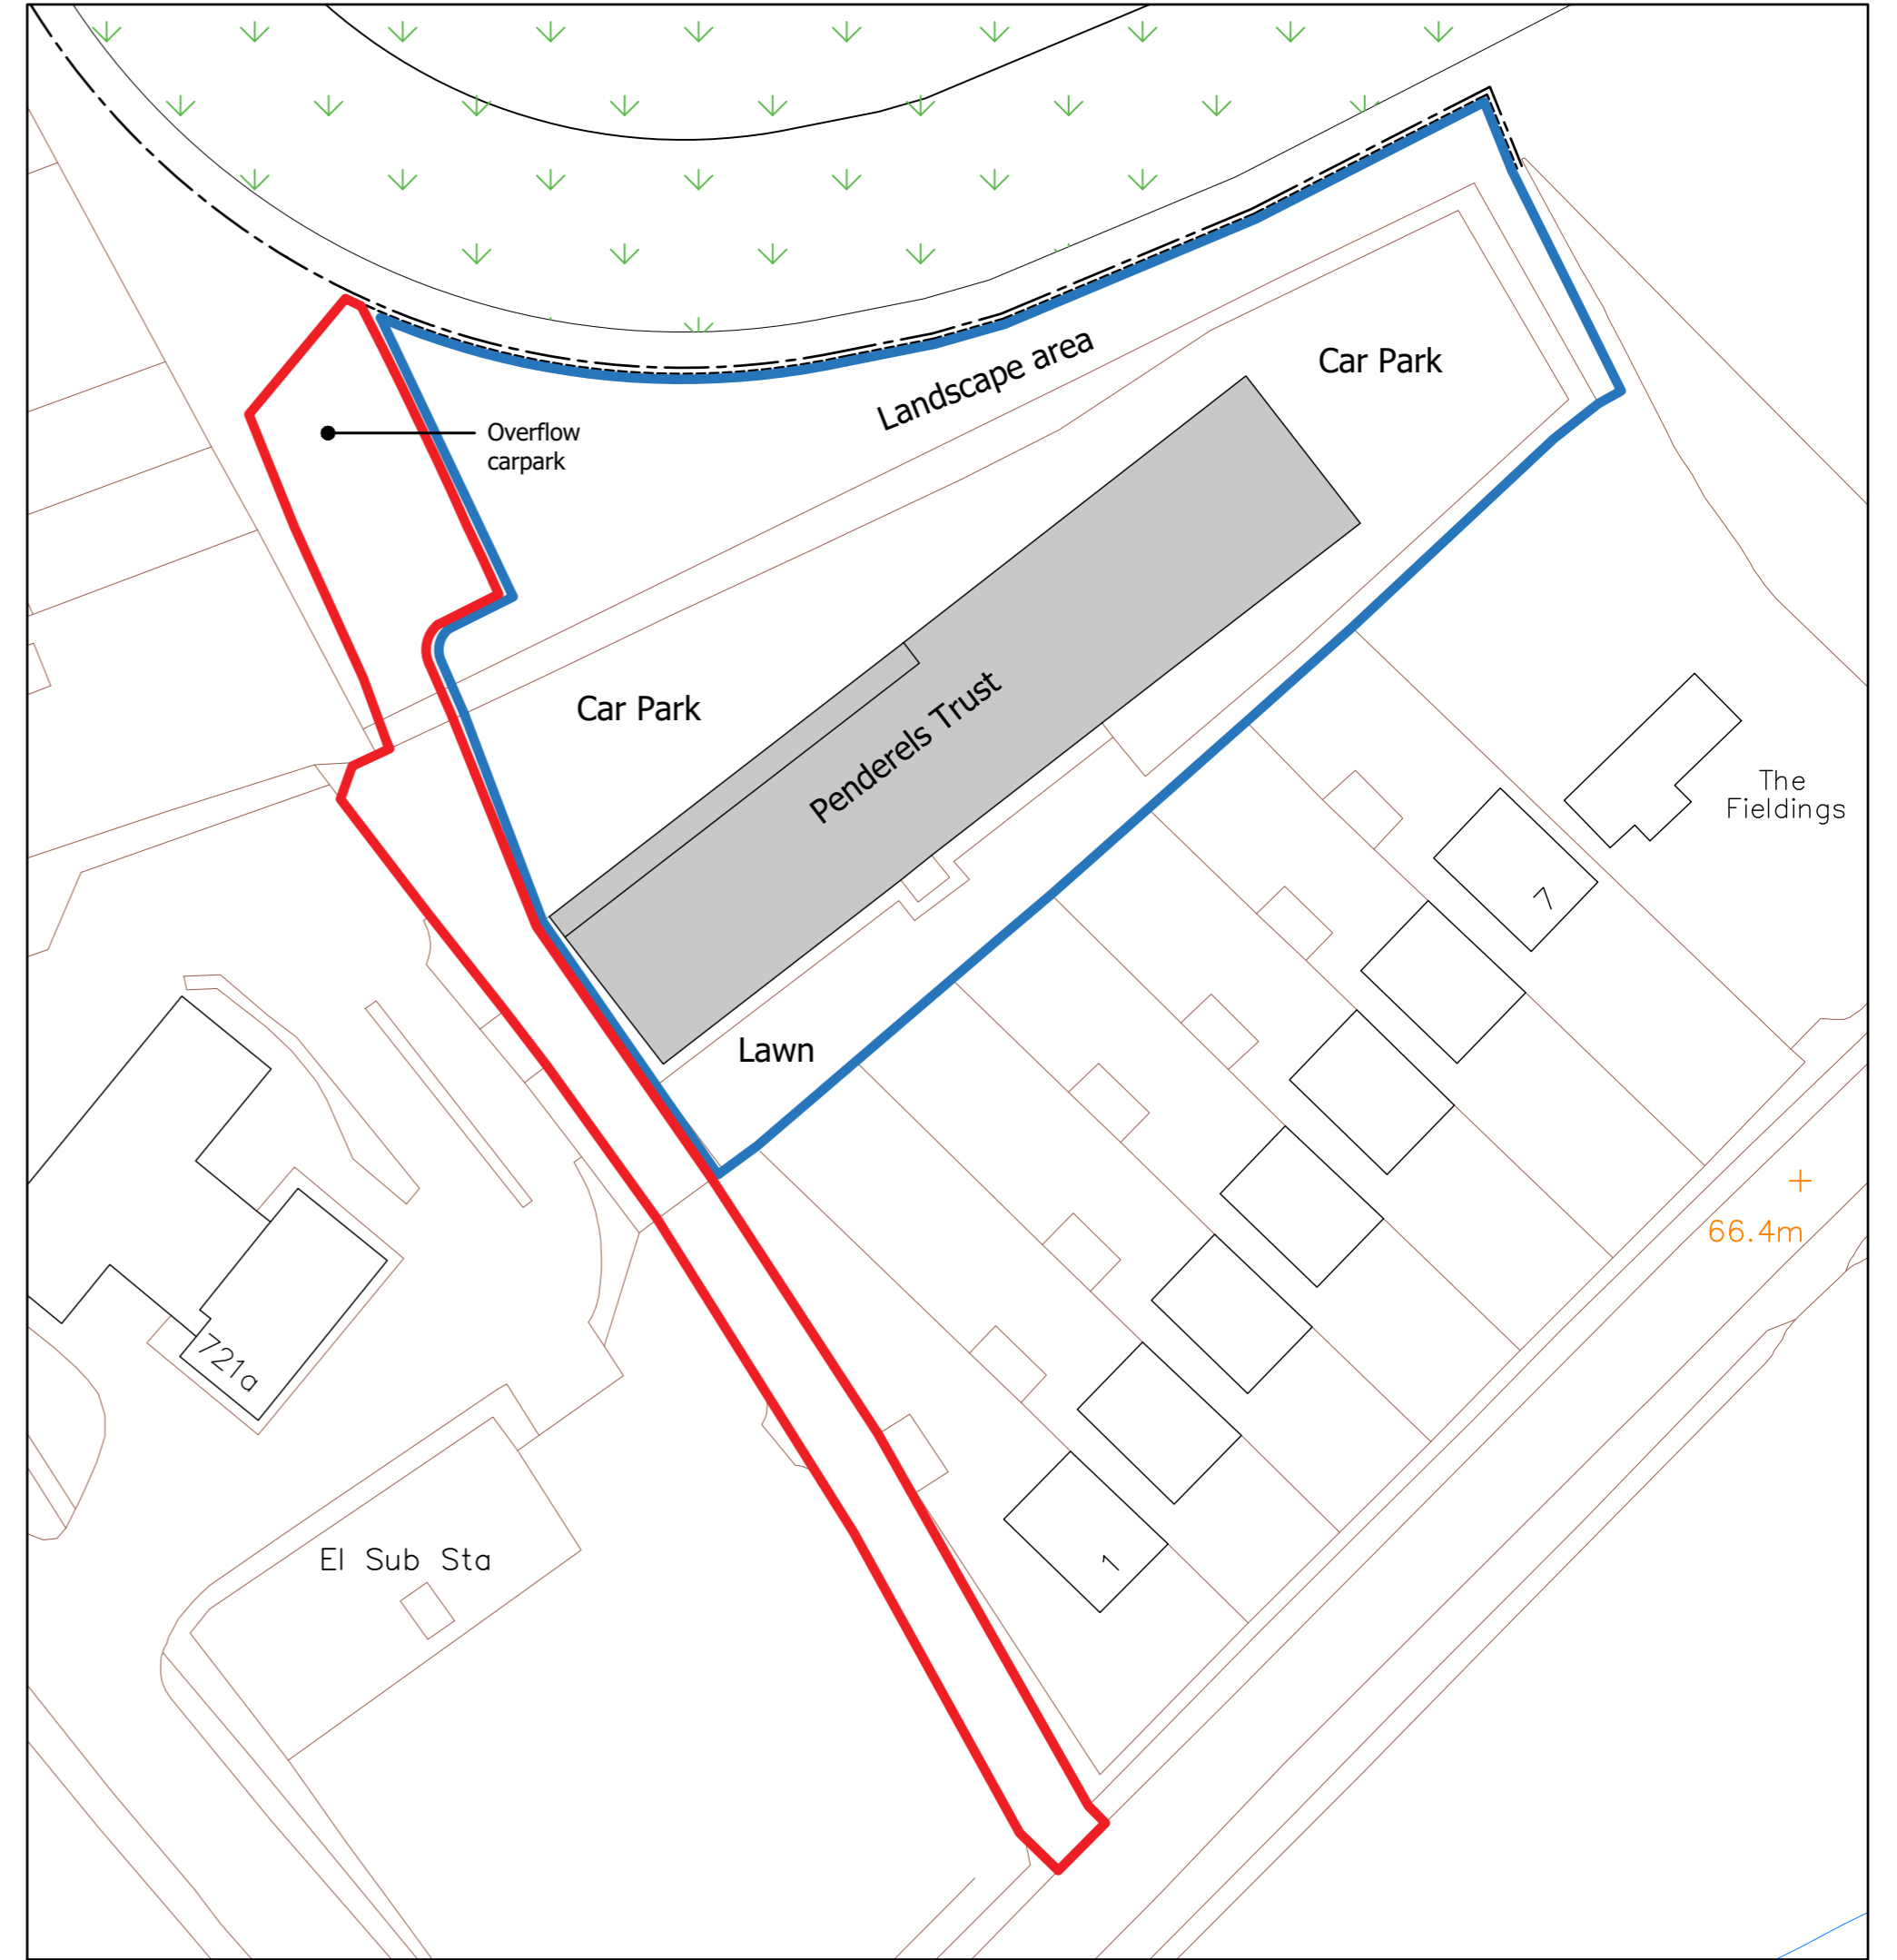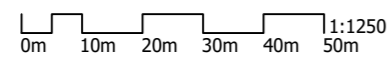


Block Plan

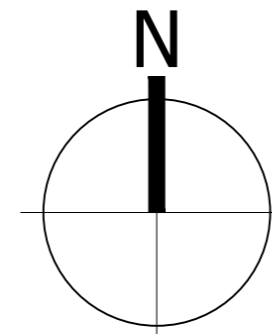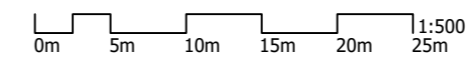

Revision	Drawn
Project	RP / LH
Proposed Additional Parking Area	Date
Land to rear of 1A Brandon Lane	Scale(s) @ A2
	16/07/2019
Client	Status
Penderels Trust	Planning Issue
Sheet Title	Project No.
Location and Block Plan	Rev
	111:18
	Dwg No.
	118-18-04

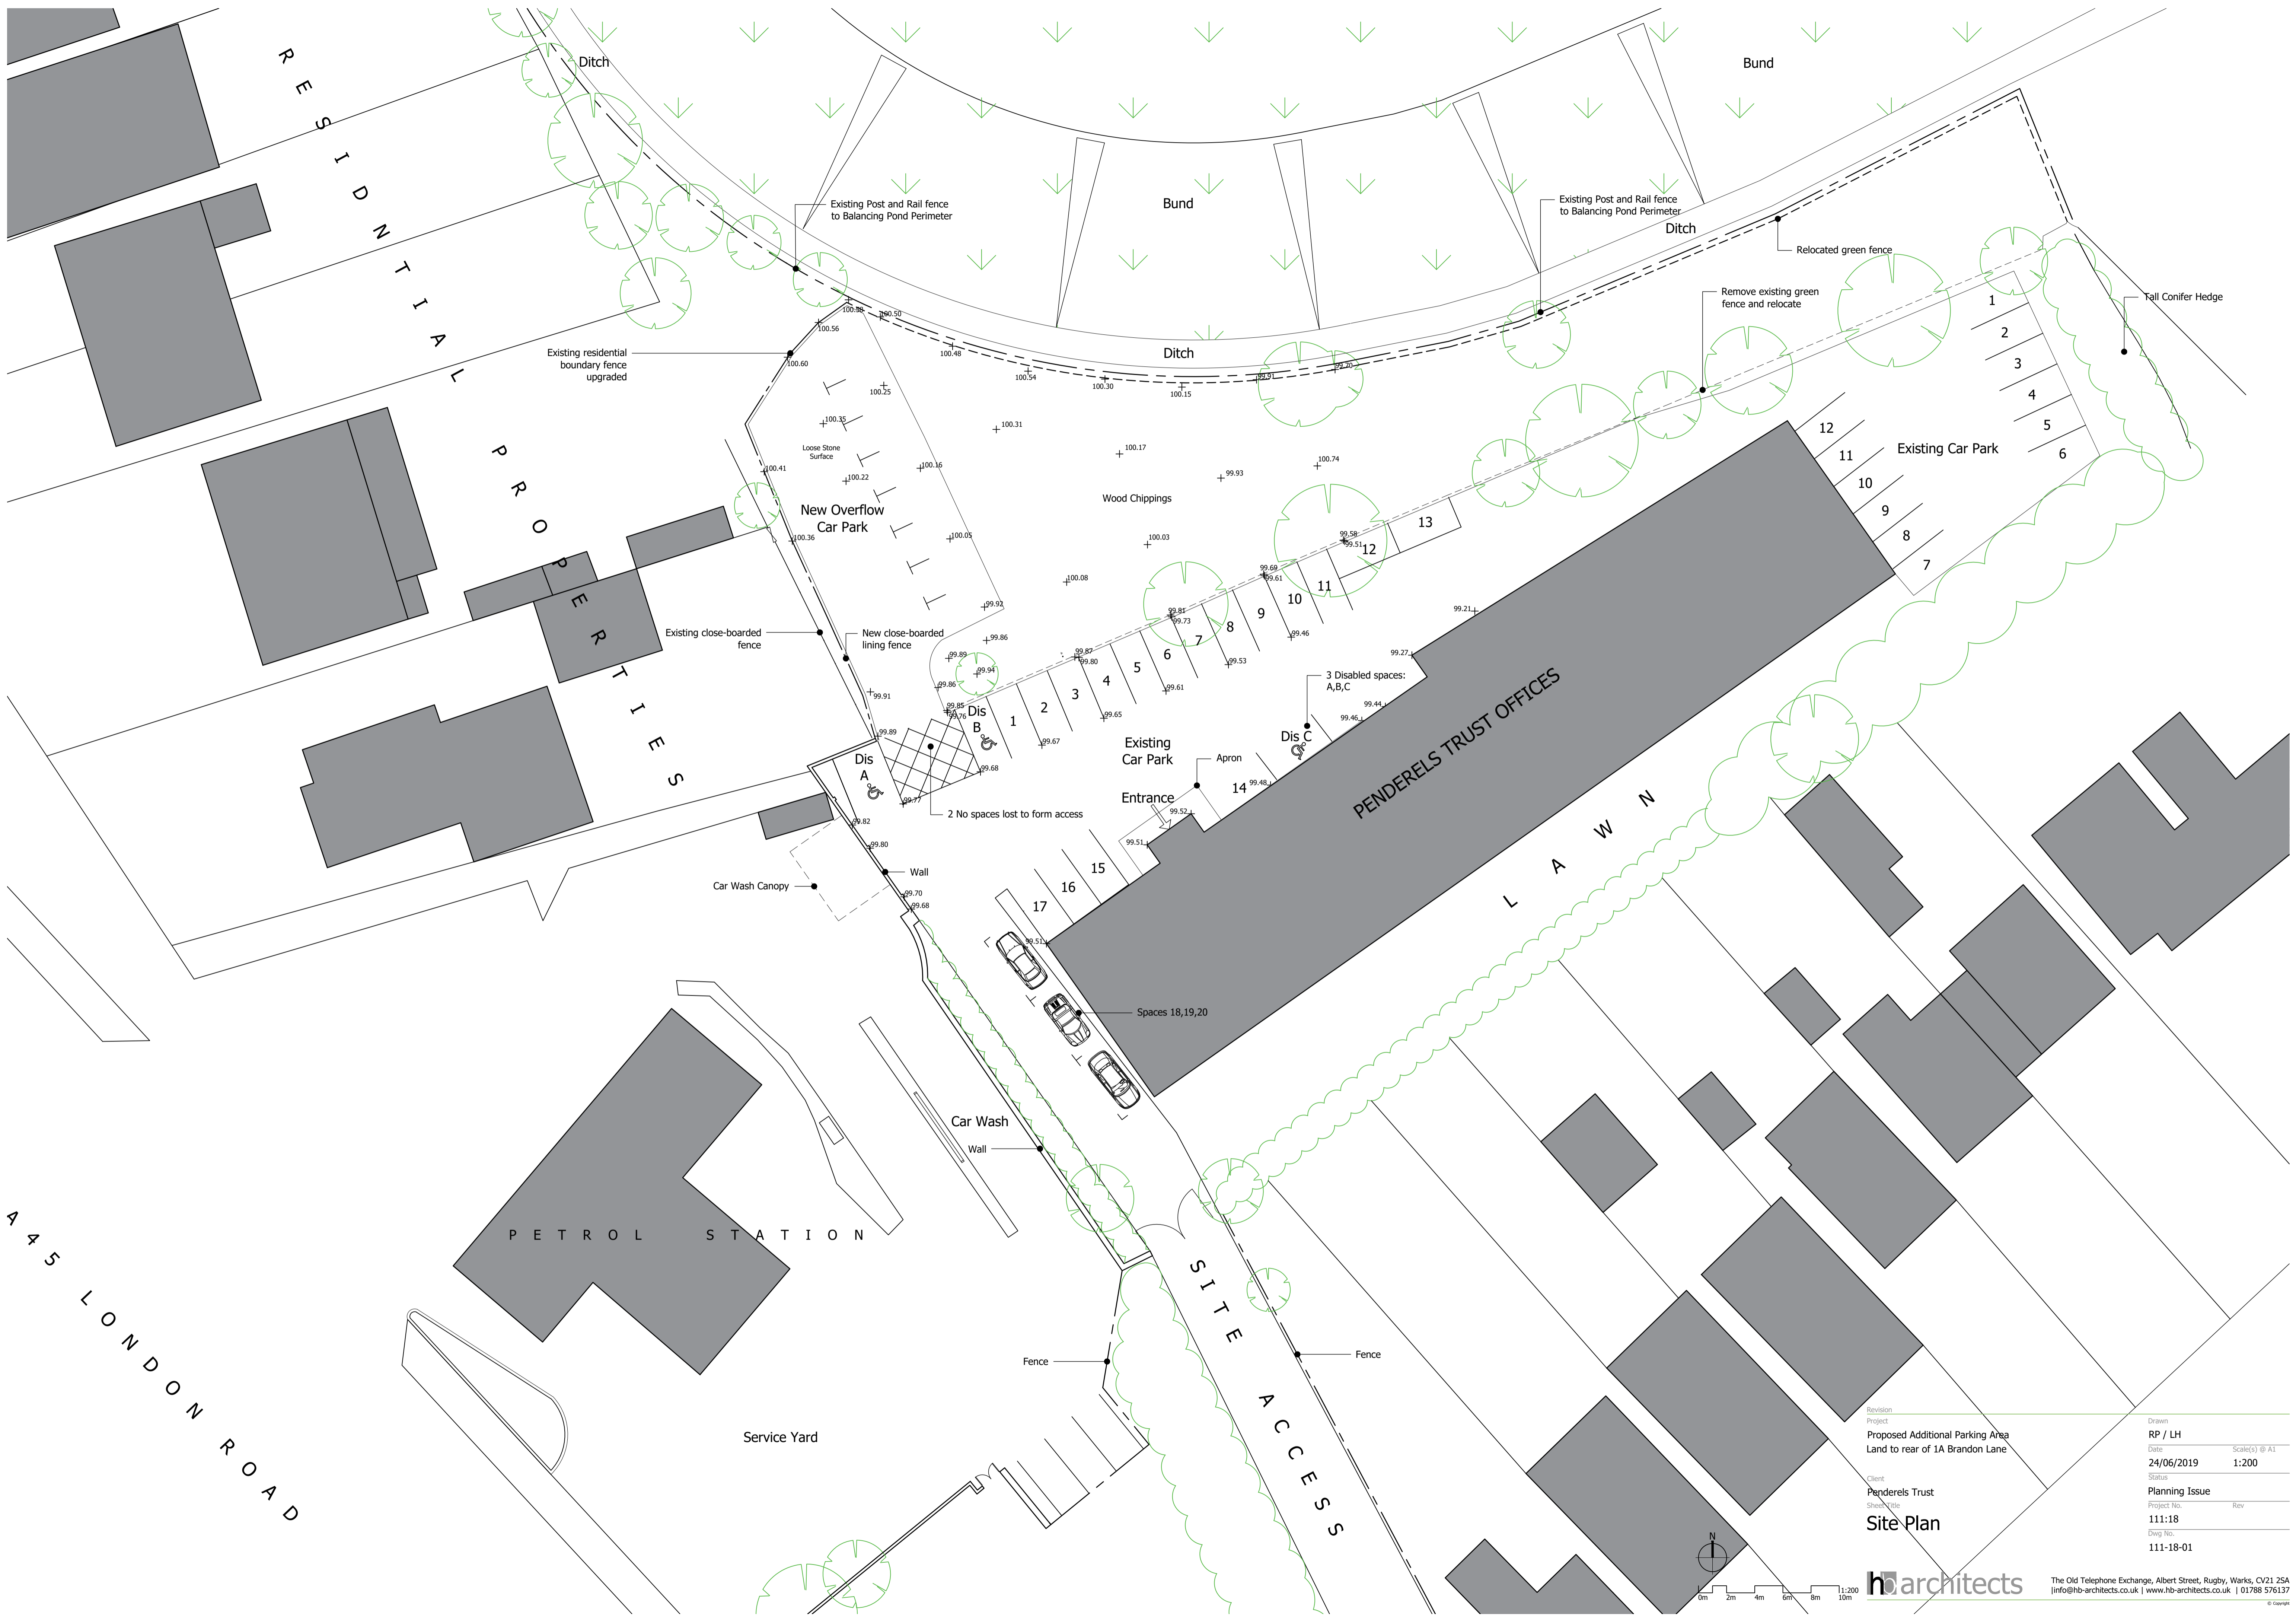

Revision	Drawn	RP / LH
Project	Date	24/06/2019
	Scale(s) @ A1	1:200
Client	Status	Planning Issue
Penderels Trust	Project No.	111:18
Sheet No.	Rev	111-18-01
Dwg No.		111-18-01

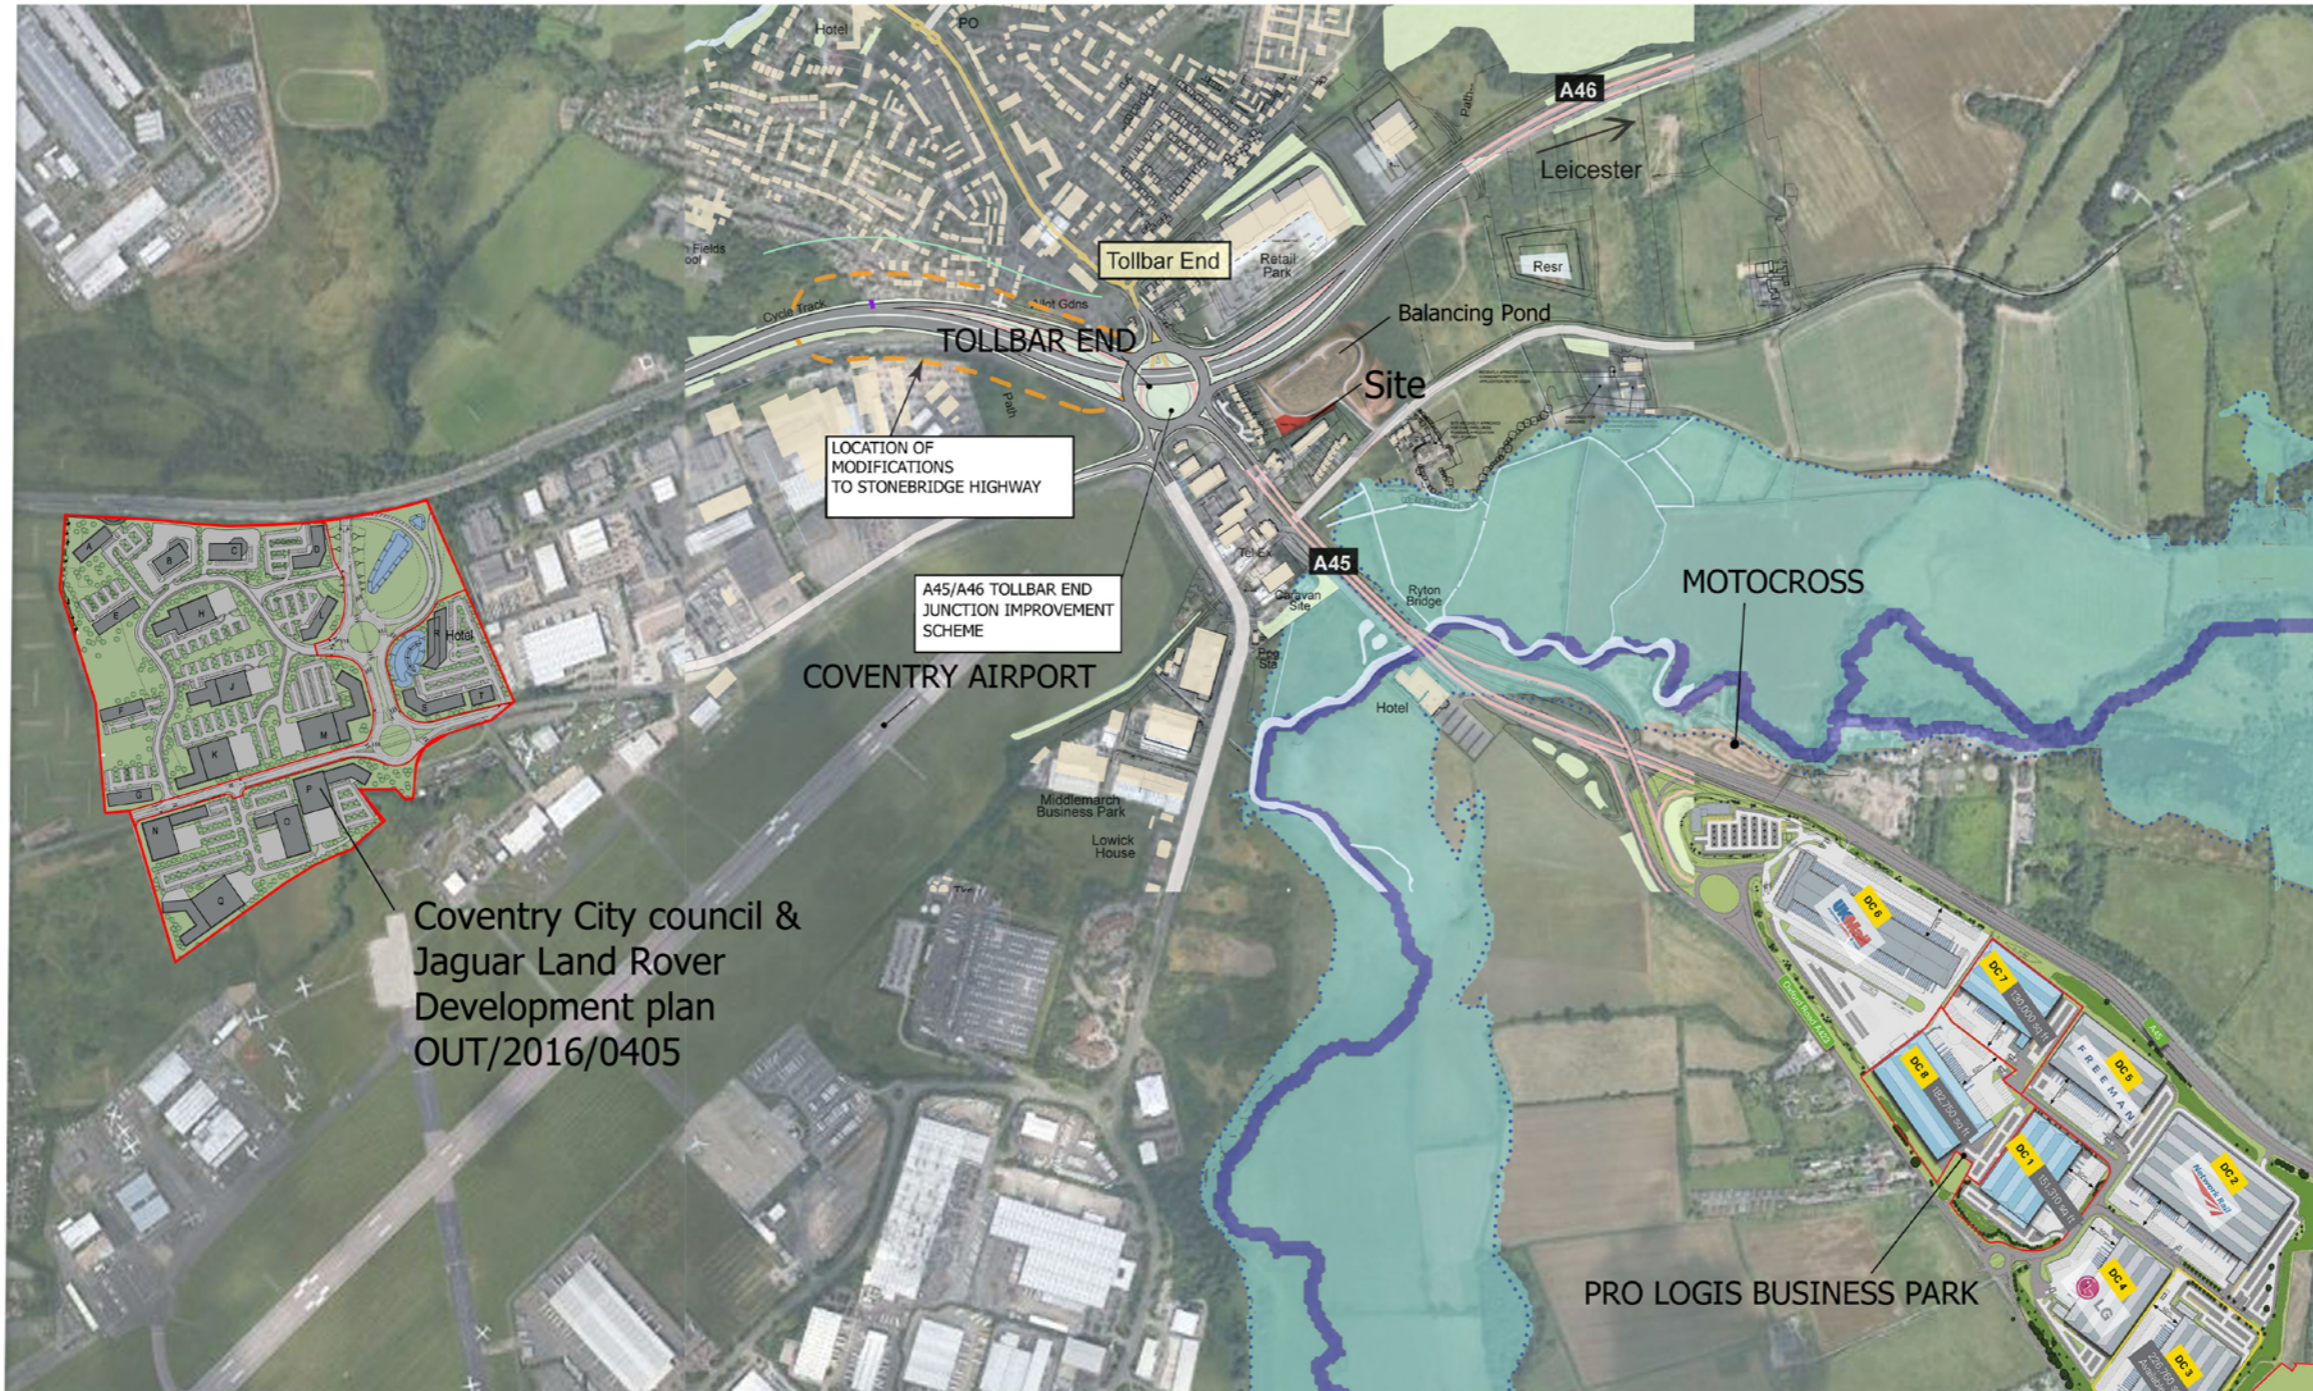

Coventry City council &  
Jaguar Land Rover  
Development plan  
OUT/2016/0405

<b>Revision</b>		<b>Drawn</b>	
Project	Proposed Parking	Drawn By	
	at: Land to rear of 1A Brandon Lane	Date	Scale(s) @ A3
		04/07/2019	-
Client	Penderels Trust	Status	Planning
Sheet Title	Site Plan showing Surrounding Developments	Project No.	Rev
		111:18	
		Dwg No.	
		111-18-03	



Image A - Cloaking Fence



Image B - Adjacent Property



Image C - Boundary wall with petrol canopy visible



Image D - Car Wash adjacent to site boundary



Image E - Petrol Station Service Yard



Image F - Car Park surfacing hardly visible



Image G - Overflow Car Park in use



Image H - Existing green fence relocated

Revision	Drawn
Project	RP / LH
Proposed Additional Parking Area Land to rear of 1A Brandon Lane	Date 24/06/2019 Scale(s) @ A1 1:250
Client	Status
Penderels Trust	Planning Issue
Sheet Title	Project No. Rev
<b>Illustrated Site Plan</b>	111:18
	Dwg No. 111-18-02

