

REFERENCE NUMBER
FUL/2019/0824

SITE:
**CLUB HOUSE
GAVESTON ROAD**

SCALE 1:1250

DO NOT SCALE

SAFETY, HEALTH AND ENVIRONMENTAL INFORMATION

In addition to the hazards/risks normally associated with the types of work detailed on this drawing, note the following:

CONSTRUCTION

MAINTENANCE/CLEANING

DECOMMISSIONING/DEMOLITION

It is assumed that all works will be carried out by a competent contractor working, where appropriate, to an approved method statement

GA SECTION LEGEND

NOTES:

1. This drawing represents the Architectural Intent only. The reproduction process can distort actual colours, therefore these elevations should be read in conjunction with physical samples and manufacturers data.
2. Associated details referred to represent the Architectural Intent only and are therefore subject to the Specialist Designers Standard Details.
3. Drawing to be read in conjunction with relevant sections of the Architectural Specification CIB-ATK-XX-ZZ-SP-A-0001.
4. Drawing to be read in conjunction with the structural engineers drawings and specification.
5. All dimensions to be checked on site by contractor prior to fabrication / installation.

NOTE:

Please note that Structural Engineering information including representations of hot rolled steelwork and reinforced concrete elements will be updated following this drawing issue.

Please note that Mechanical and Electrical Engineering information including representations of lighting; chilled beams; air supply and extract equipment is indicative only, please refer to MEP engineers detailed design information.

Rev.	Date	Description	By	Chk'd	App'd
P4	28/05/19	Roof Profile Amended	SFM	RW	RW
P3	04/03/19	Structural Coordination and Minor Amendments	SFM	RW	RW
P2	14/02/19	Issued for Tender	SFM	RW	RW
P1	16/01/19	Issued for Planning	PV	KP	RW

Drawing Status	SUITABLE FOR TENDER	Suitability	D2
----------------	---------------------	-------------	----

ATKINS
Member of the SNC-Lavalin Group

The Axis
10 Holiday Street
Birmingham
B1 1TF

Tel: +44 (0) 121 483 5000

Copyright © Atkins Limited (2018) www.atkinsglobal.com

Client



Coventry City Council

Project Title
COVENTRY INDOOR BOWLS


Drawing Title
GENERAL ARRANGEMENT SECTION
SHEET 1 OF 2

Scale	Designed	Drawn	Checked	Authorised
1 : 100	RW	KR	PT	RW
Original Size	Date	Date	Date	Date
A1	05/11/18	05/11/18	06/11/18	08/11/18
Drawing Number				Revision
CIB-ATK-XX-ZZ-SE-A-1600				P4

100
Millimetres
0 10

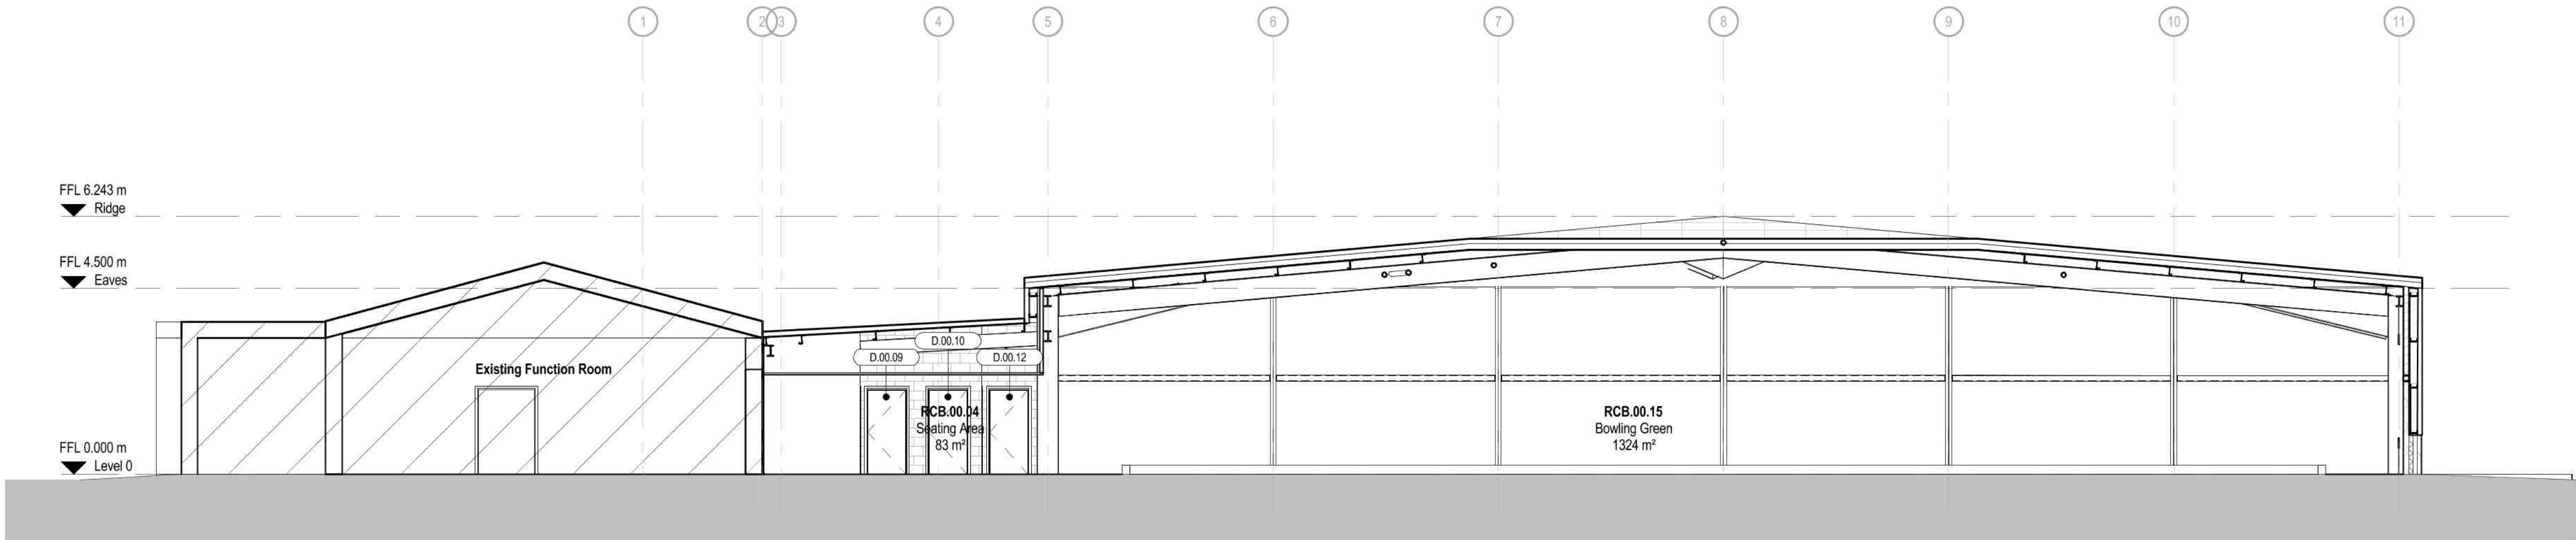


1 SECTION A-A
SCALE 1 : 100

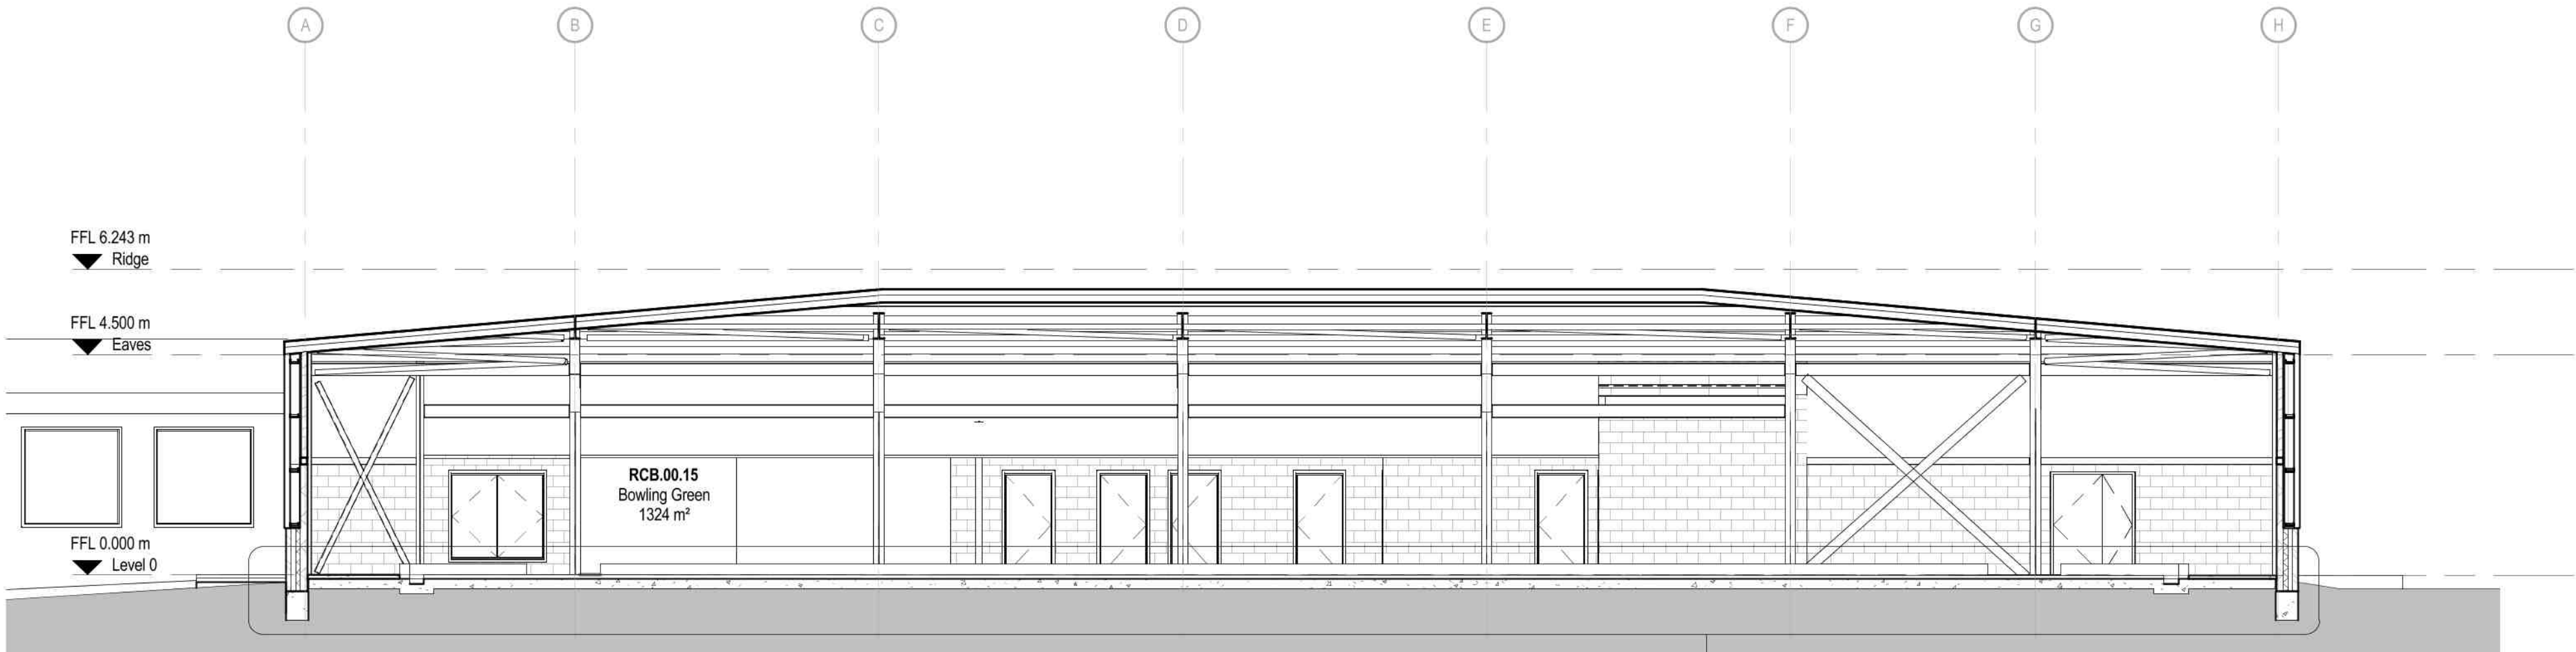

2 SECTION B-B
SCALE 1 : 100

5
6100

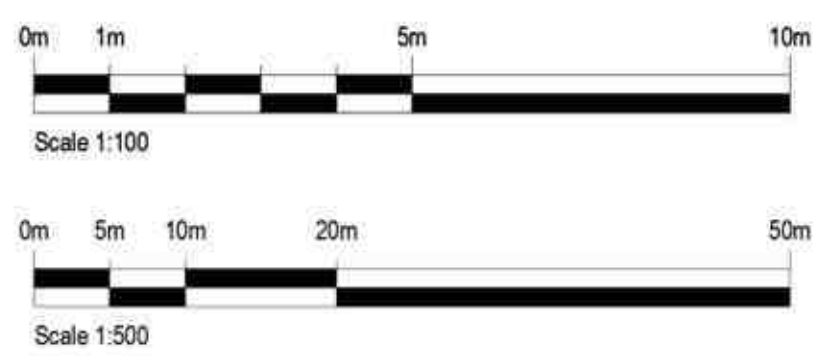

	Additional planting to South and East Elevations	SFM	RW
28/05/19	Roof Profile and Cladding Amendments	SFM	RW
23/04/19	Issued for Planning	SFM	RW
Date	Description	By	Ck'd

Status	Availability
AVAILABLE FOR INFORMATION	\$2

ATKINS
Member of the SNC-Lavalin Group

The Axis
10 Holiday Street
Birmingham
B1 1TF

Tel: +44 (0) 121 483 5000
 Copyright © Atkins Limited (2018) www.atkinsglobal.com



COVENTRY INDOOR BOWLS

CONTEXTUAL SITE SECTIONS

Indicated	Designed SFM	Drawn SFM	Checked RW	Authorised RW
Size A0	Date 23/04/19	Date 23/04/19	Date 23/04/19	Date 23/04/19

Number	Revision
CIB-ATK-XX-ZZ-SE-A-0413	P5



DO NOT SCALE

SAFETY, HEALTH AND ENVIRONMENTAL INFORMATION

In addition to the hazards/risks normally associated with the types of work detailed on this drawing, note the following:

CONSTRUCTION

MAINTENANCE/CLEANING

DECOMMISSIONING/DEMOLITION

It is assumed that all works will be carried out by a competent contractor working, where appropriate, to an approved method statement

GA ELEVATION LEGEND

NOTES:

1. This drawing represents the Architectural Intent only. The reproduction process can distort actual colours, therefore these elevations should be read in conjunction with physical samples and manufacturers data.

2. Associated details referred to represent the Architectural Intent only and are therefore subject to the Specialist Designers Standard Details.

3. Drawing to be read in conjunction with relevant sections of the Architectural Specification CIB-ATK-XX-ZZ-SP-A-0001.

4. Drawing to be read in conjunction with the structural engineers drawings and specification.

5. All dimensions to be checked on site by contractor prior to fabrication / installation..

6. To be read in conjunction with Topographical Survey information.

DRAWING REFERENCES

This drawing is to be read in conjunction with the following drawings:

1100 – 1299 Series

1300 – 1399 Series

1600 – 1799 Series

= General Arrangement Plans

= General Arrangement Roof Plans

= General Arrangement Sections

P4	28/05/19	Roof Profile and Cladding Amendments	SFM	RW	RW
P3	04/03/19	Structural Coordination and Minor Amendments	SFM	RW	RW
P2	14/02/19	Issued for Tender	SFM	RW	RW
P1	16/01/19	Issued for Planning	PV	KP	RW
Rev.	Date	Description	By	Chk'd	App'd

Drawing Status

SUITABLE FOR TENDER

Suitability

D2

ATKINS

The Axis
10 Holiday Street
Birmingham
B1 1TF


Member of the SNC-Lavalin Group

Tel: +44 (0) 121 483 5000

Copyright © Atkins Limited (2018)

www.atkinsglobal.com

Client



Coventry City Council

Project Title

COVENTRY INDOOR BOWLS

Drawing Title

ELEVATION DETAIL

Scale	Designed	Drawn	Checked	Authorised
1 : 100	RW	KR	PT	RW
Original Size	Date	Date	Date	Date
A1	05/11/18	05/11/18	06/11/18	08/11/18

Drawing Number

CIB-ATK-XX-ZZ-EL-A-1414

Revision

P4

CLASSIFICATION - CONTAINS BASELINE INFORMATION

Atkins Project Number: 5182918

SAFETY, HEALTH AND ENVIRONMENTAL INFORMATION

In addition to the hazards/risks normally associated with the types of work detailed on this drawing, note the following:

CONSTRUCTION

MAINTENANCE/CLEANING

DECOMMISSIONING/DEMOLITION

It is assumed that all works will be carried out by a competent contractor working, where appropriate, to an approved method statement

GA ELEVATION LEGEND

- NOTES:
1. This drawing represents the Architectural Intent only. The reproduction process can distort actual colours, therefore these elevations should be read in conjunction with physical samples and manufacturers data.
 2. Associated details referred to represent the Architectural Intent only and are therefore subject to the Specialist Designers Standard Details.
 3. Drawing to be read in conjunction with relevant sections of the Architectural Specification CIB-ATK-XX-ZZ-SP-A-0001.
 4. Drawing to be read in conjunction with the structural engineers drawings and specification.
 5. All dimensions to be checked on site by contractor prior to fabrication / installation.
 6. To be read in conjunction with Topographical Survey information.

DRAWING REFERENCES

This drawing is to be read in conjunction with the following drawings:

- | | |
|--------------------|----------------------------------|
| 1100 – 1299 Series | = General Arrangement Plans |
| 1300 – 1399 Series | = General Arrangement Roof Plans |
| 1600 – 1799 Series | = General Arrangement Sections |

P5	12/09/19	Additional planting to South and East Elevations	SFM	RW	RW
P4	28/05/19	Roof Profile and Cladding Amendments	SFM	RW	RW
P3	04/03/19	Structural Coordination and Minor Amendments	SFM	RW	RW
P2	14/02/19	Issued for Tender	SFM	RW	RW
P1	16/01/19	Issued for Planning	PV	KP	RW
Rev.	Date	Description	By	Chk'd	App'd

Drawing Status: **SUITABLE FOR TENDER** Suitability: **D2**

ATKINS
Member of the SNC-Lavalin Group

The Axis
10 Holiday Street
Birmingham
B1 1TF

Tel: +44 (0) 121 483 5000

Copyright © Atkins Limited (2018) www.atkinsglobal.com




Project Title: **COVENTRY INDOOR BOWLS**

Drawing Title: **GENERAL ARRANGEMENT ELEVATIONS**

Scale	Designed	Drawn	Checked	Authorised
1 : 100	RW	KR	PT	RW
Original Size	Date	Date	Date	Date
A1	05/11/18	05/11/18	06/11/18	08/11/18
Drawing Number	Revision			
CIB-ATK-XX-ZZ-EL-A-1401	P5			

100
0 10
Millimetres

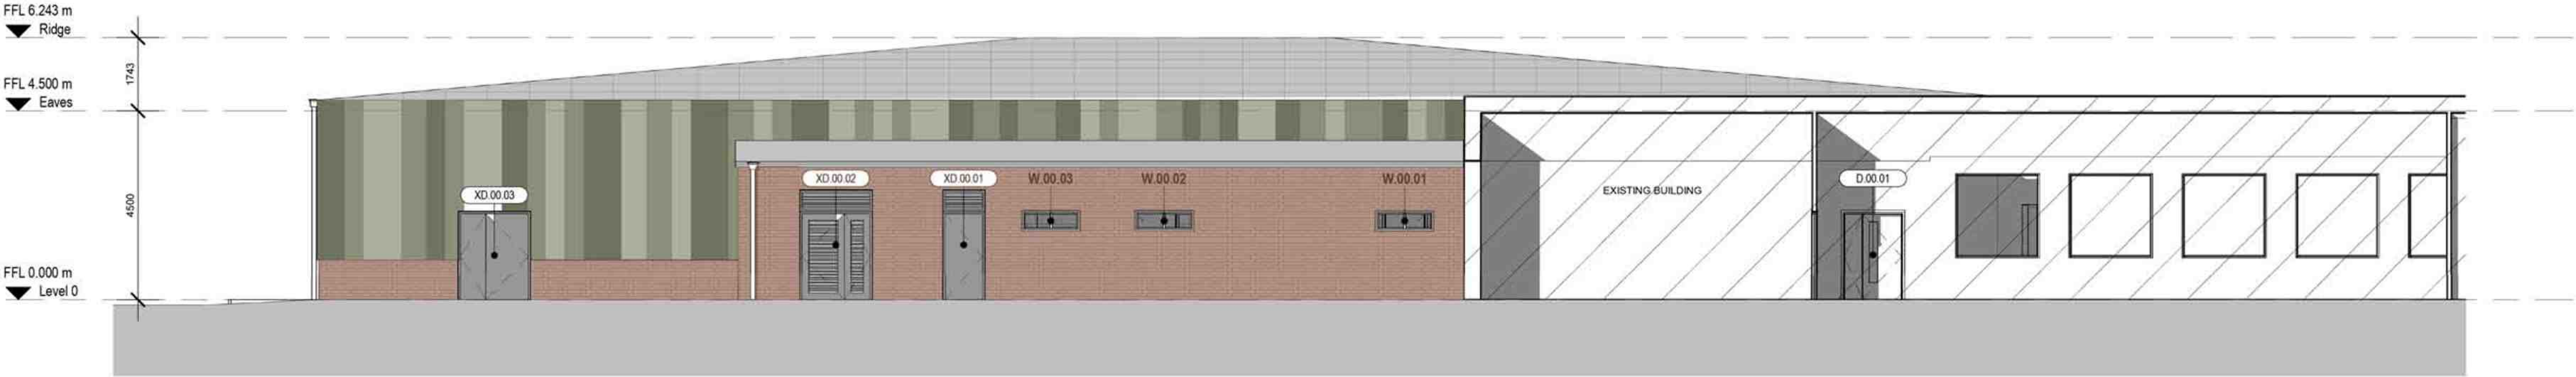


1 NORTH ELEVATION
SCALE 1 : 100




2 EAST ELEVATION
SCALE 1 : 100




3 SOUTH ELEVATION
SCALE 1 : 100

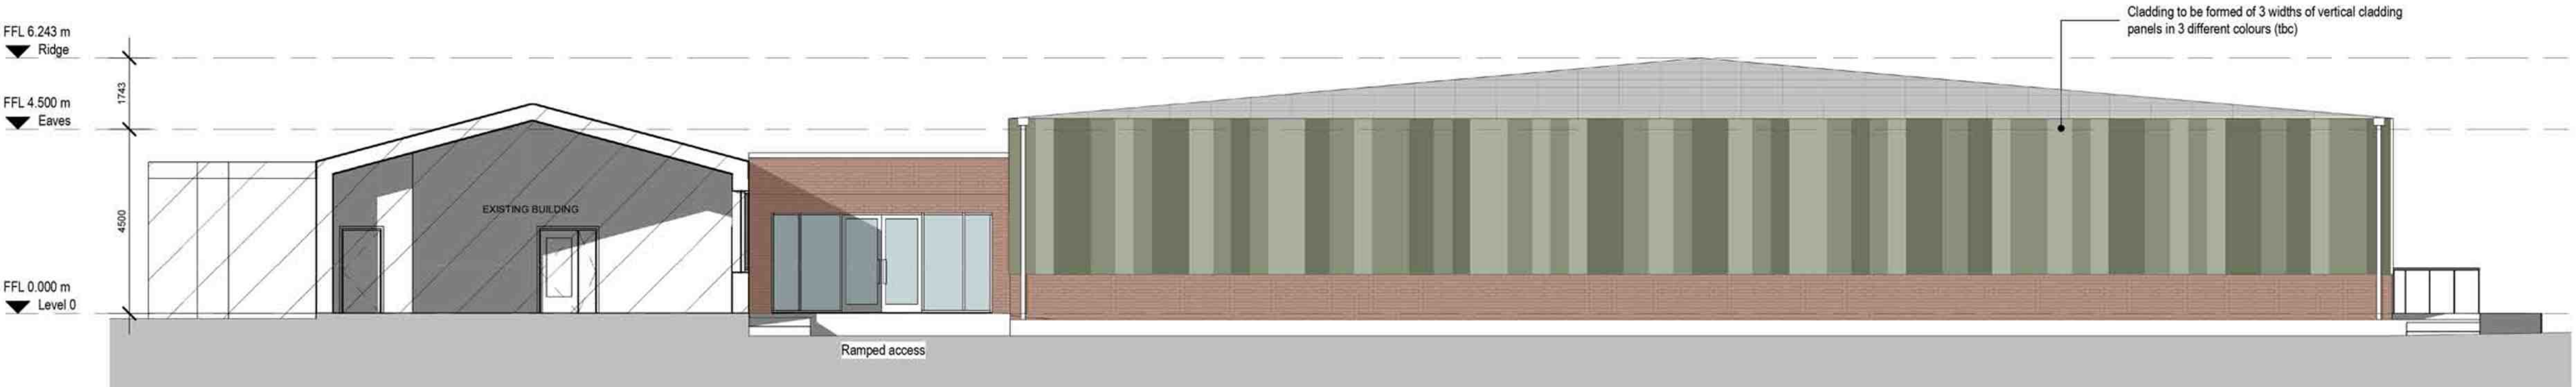


4 WEST ELEVATION
SCALE 1 : 100

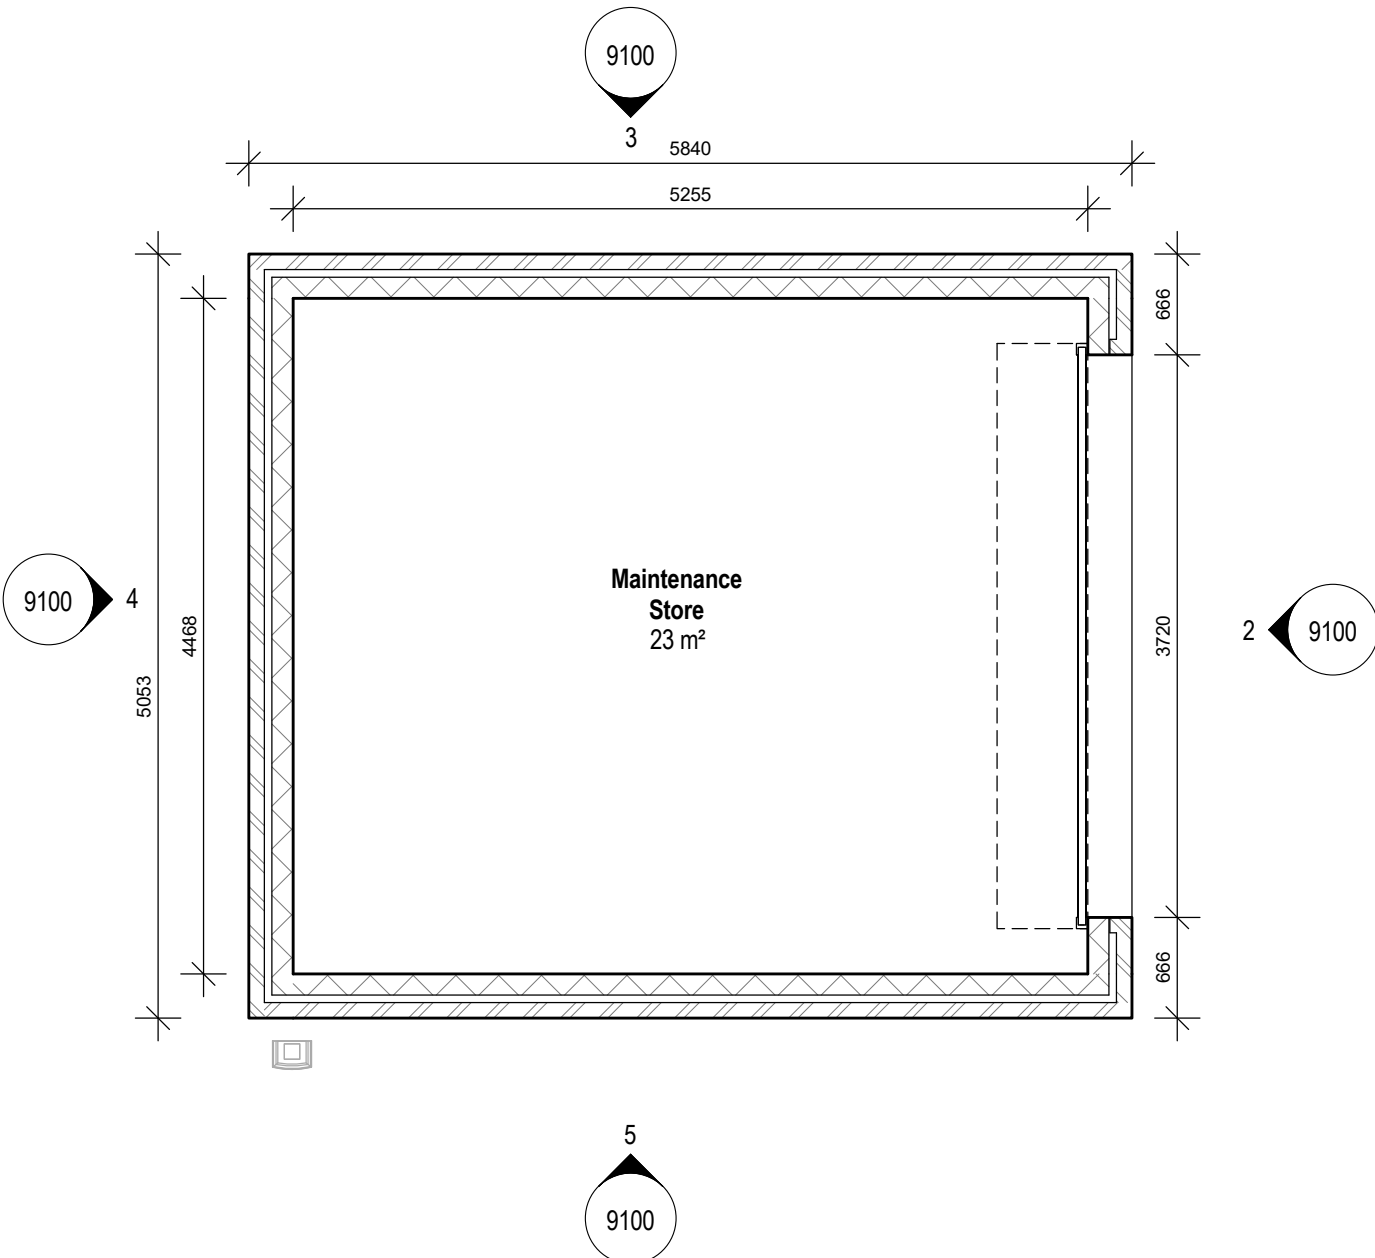


1 LEVEL 0 - MAINTENANCE STORE PLAN
SCALE 1 : 50

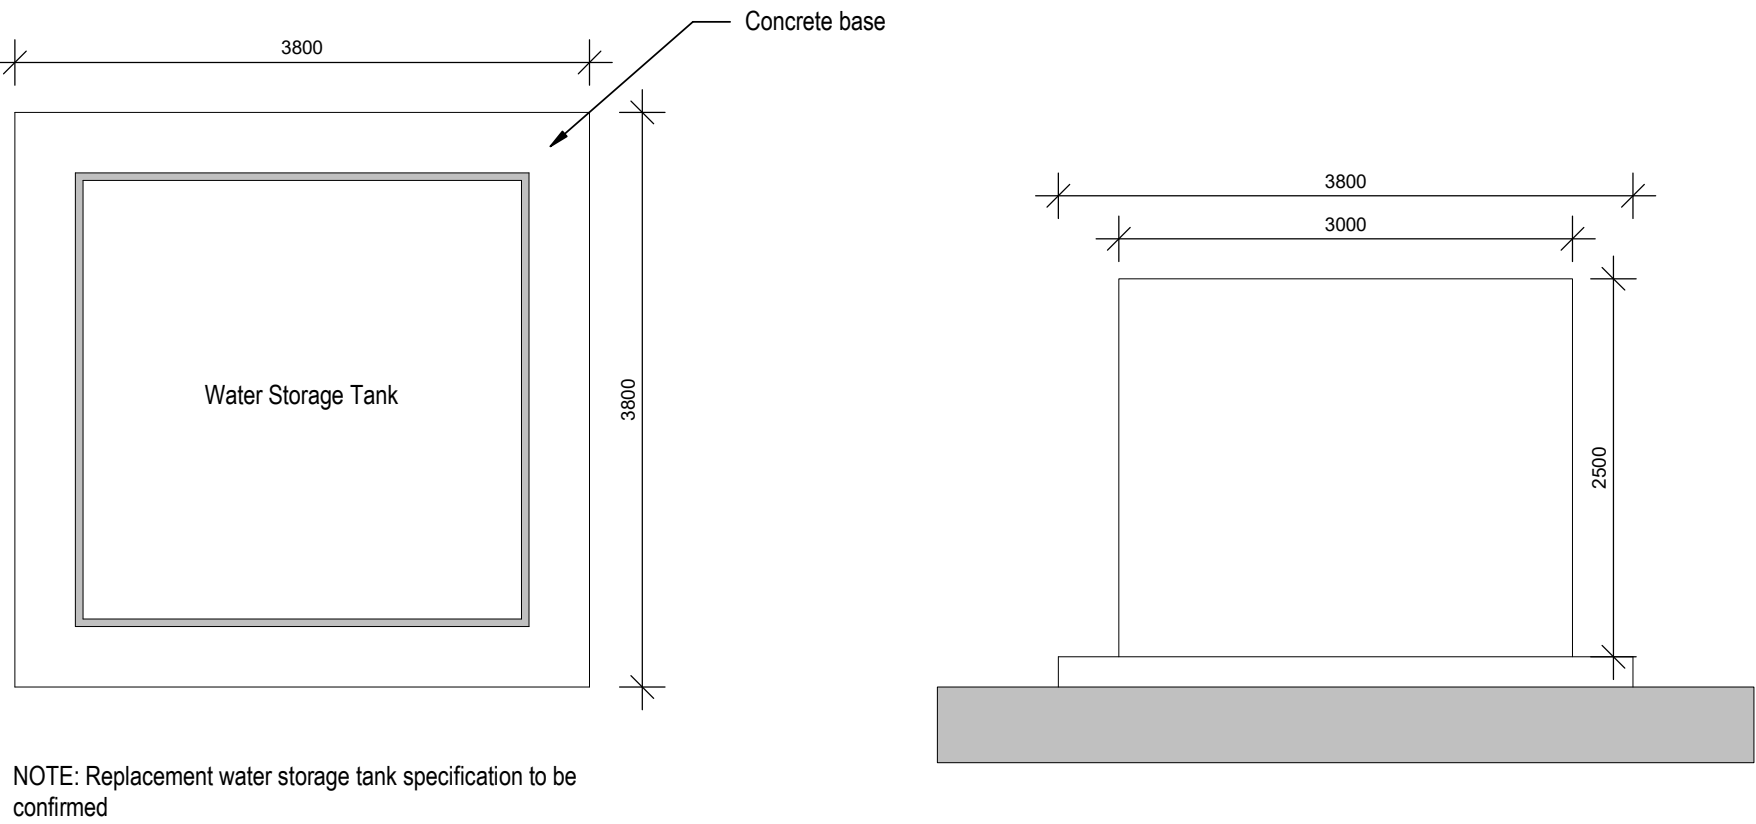


6 WATER STORAGE TANK PLAN & ELEVATION
SCALE 1 : 50

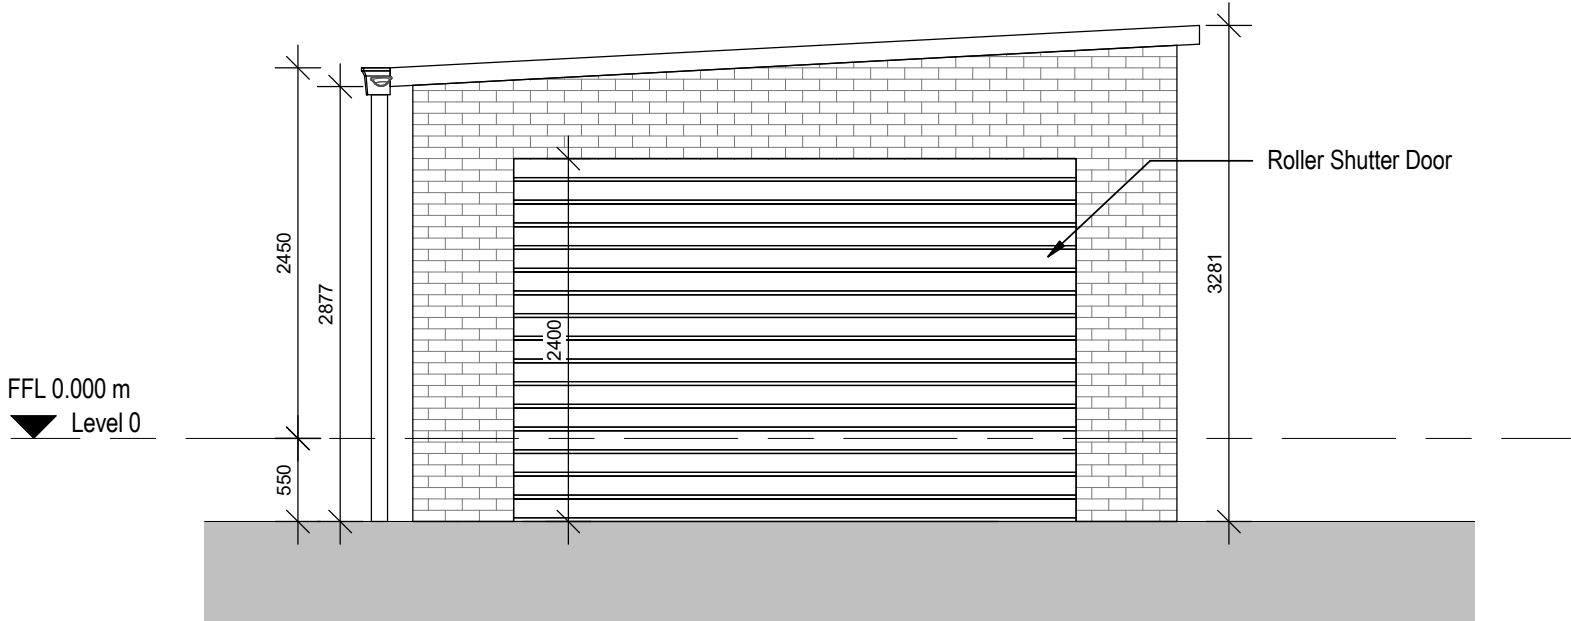


2 MAINTENANCE STORE - EAST ELEVATION
SCALE 1 : 50

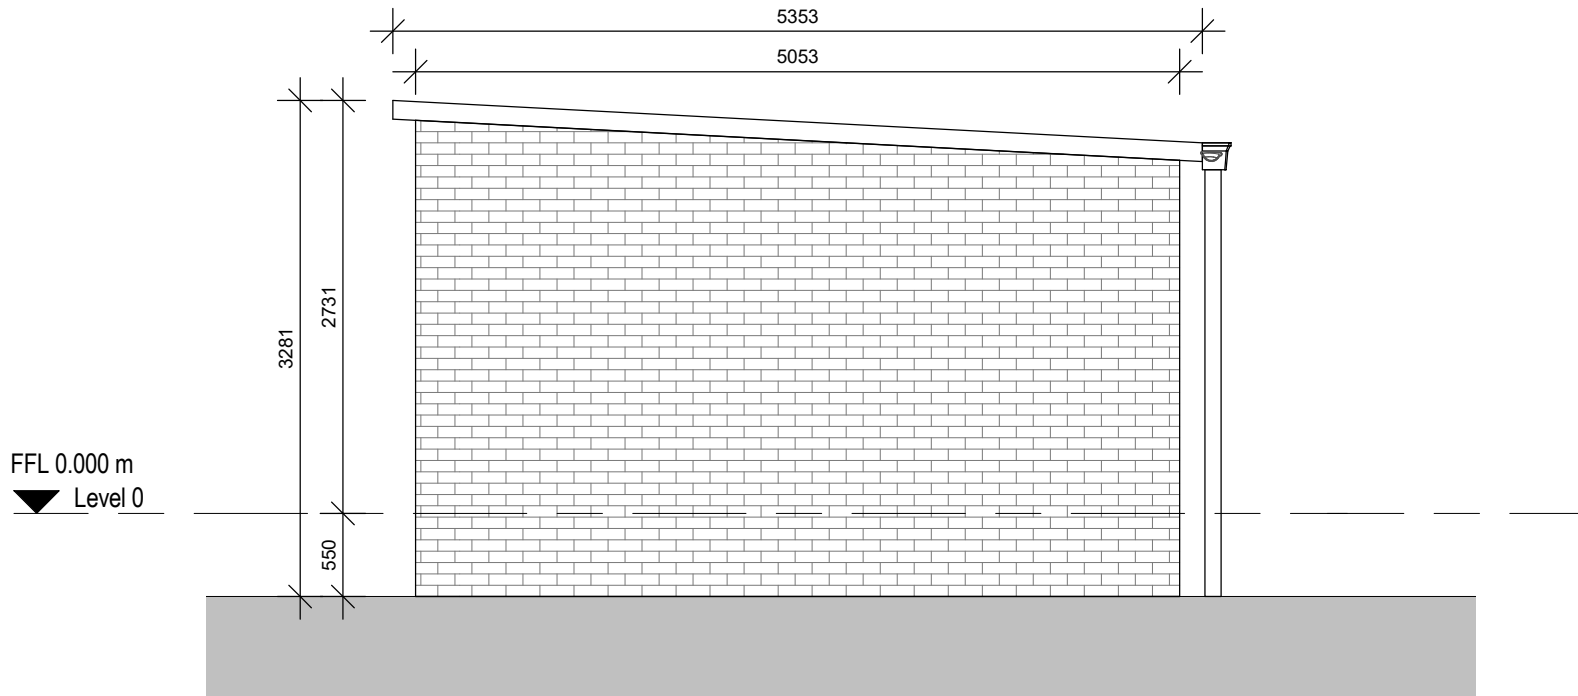

4 MAINTENANCE STORE - WEST ELEVATION
SCALE 1 : 50

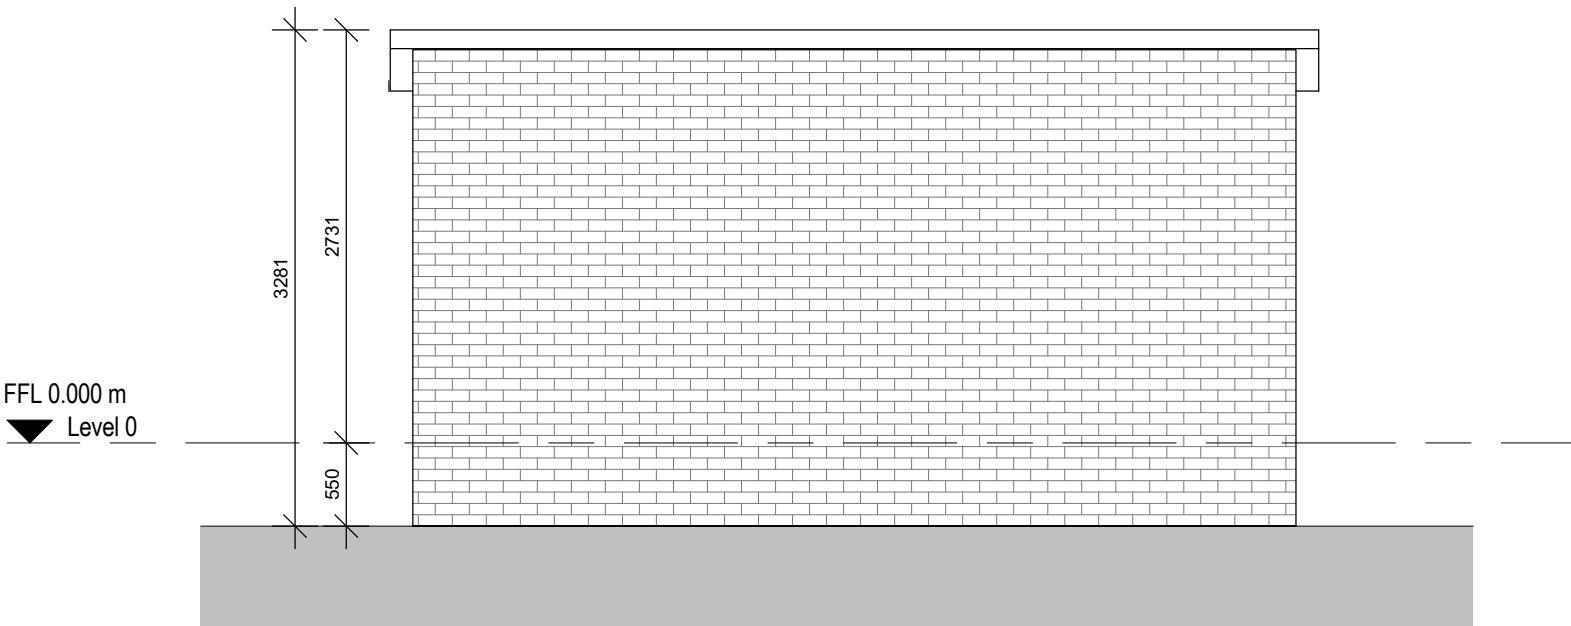

3 MAINTENANCE STORE - NORTH ELEVATION
SCALE 1 : 50

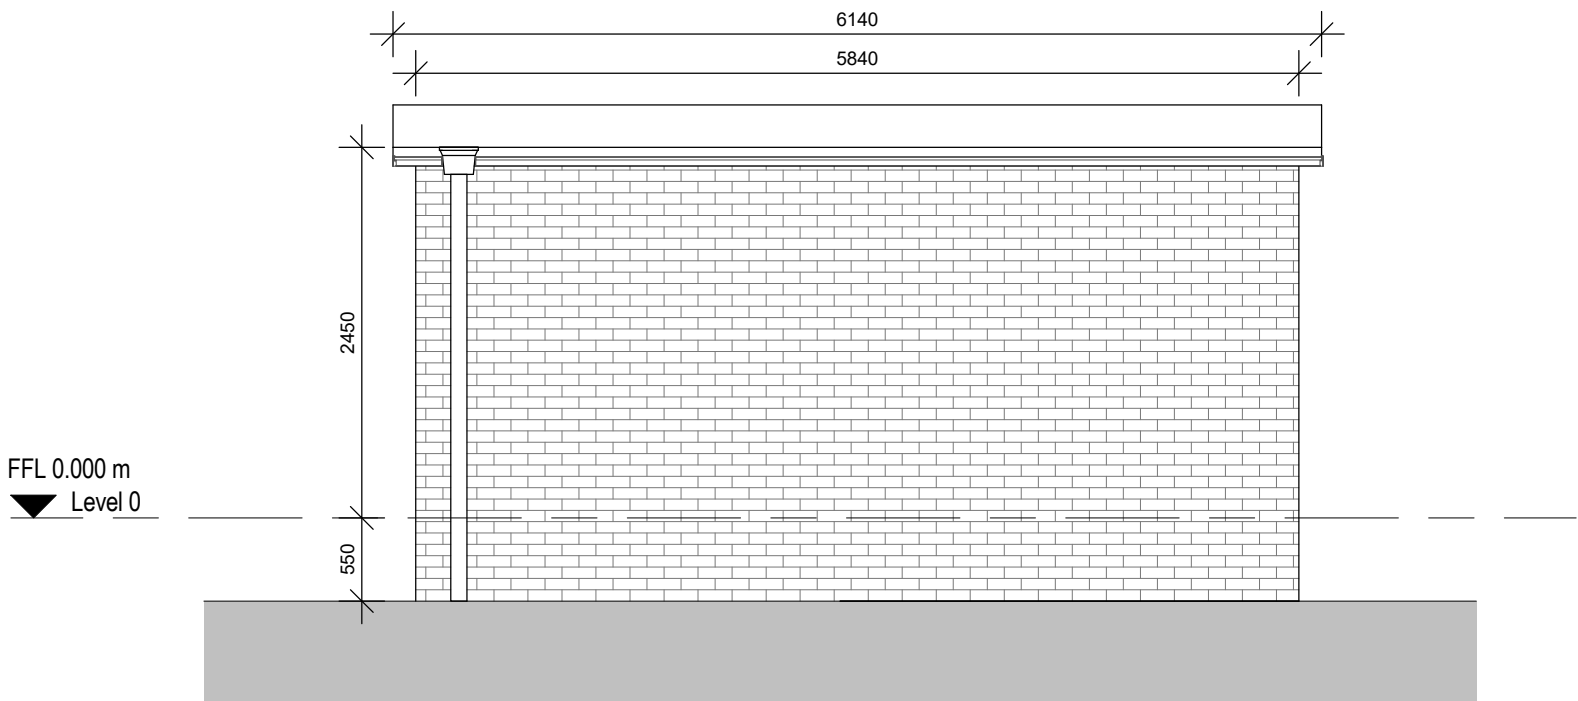

5 MAINTENANCE STORE - SOUTH ELEVATION
SCALE 1 : 50

SAFETY, HEALTH AND ENVIRONMENTAL INFORMATION

In addition to the hazards/risks normally associated with the types of work detailed on this drawing, note the following:

CONSTRUCTION

MAINTENANCE/CLEANING

DECOMMISSIONING/DEMOLITION

It is assumed that all works will be carried out by a competent contractor working, where appropriate, to an approved method statement

MAINTENANCE STORE AND WATER STORAGE TANK - LEGEND

- GENERAL NOTES:**
- Drawing to be read in conjunction with relevant sections of the Architectural Specification CIB-ATK-XX-ZZ-SP-A-0001.
 - Drawing to be read in conjunction with the structural engineers drawings and specification.
 - Associated details referred to represent the architectural intent only and are therefore subject to the Specialist Designers standard details.
 - Refer to relevant structural drawings for more information.
 - All dimensions to be checked on site by installer prior to installation.

NOTE:

Proposed Water Storage Tank is a replacement for the existing Bowls Club water tank. Water Storage Tank plan and elevation are indicative only. Specification for tank to be confirmed.

Please note that Structural Engineering information including representations of hot rolled steelwork and reinforced concrete elements will be updated following this drawing issue.

Please note that Mechanical and Electrical Engineering information including representations of lighting, chilled beams, air supply and extract equipment is indicative only. Please refer to MEP engineers detailed design information.

Rev.	Date	Description	By	Chk'd	App'd
P0	04/04/19	Issued for Planning	SFM	RW	RW

Drawing Status: **SUITABLE FOR INFORMATION** Suitability: **S2**



The Axis
10 Holiday Street
Birmingham
B1 1TF

Member of the SNC-Lavalin Group

Tel: +44 (0) 121 483 5000

Copyright © Atkins Limited (2018) www.atkinsglobal.com




Project Title: **COVENTRY INDOOR BOWLS**

Drawing Title: **MAINTENANCE STORE AND WATER TANK PLANS & ELEVATIONS**

Scale 1 : 50	Designed SFM	Drawn SFM	Checked RW	Authorised RW
Original Size A1	Date 04/04/19	Date 04/04/19	Date 04/04/19	Date 04/04/19
Drawing Number CIB-ATK-XX-Z0-PL-A-9100				Revision P0

Millimetres

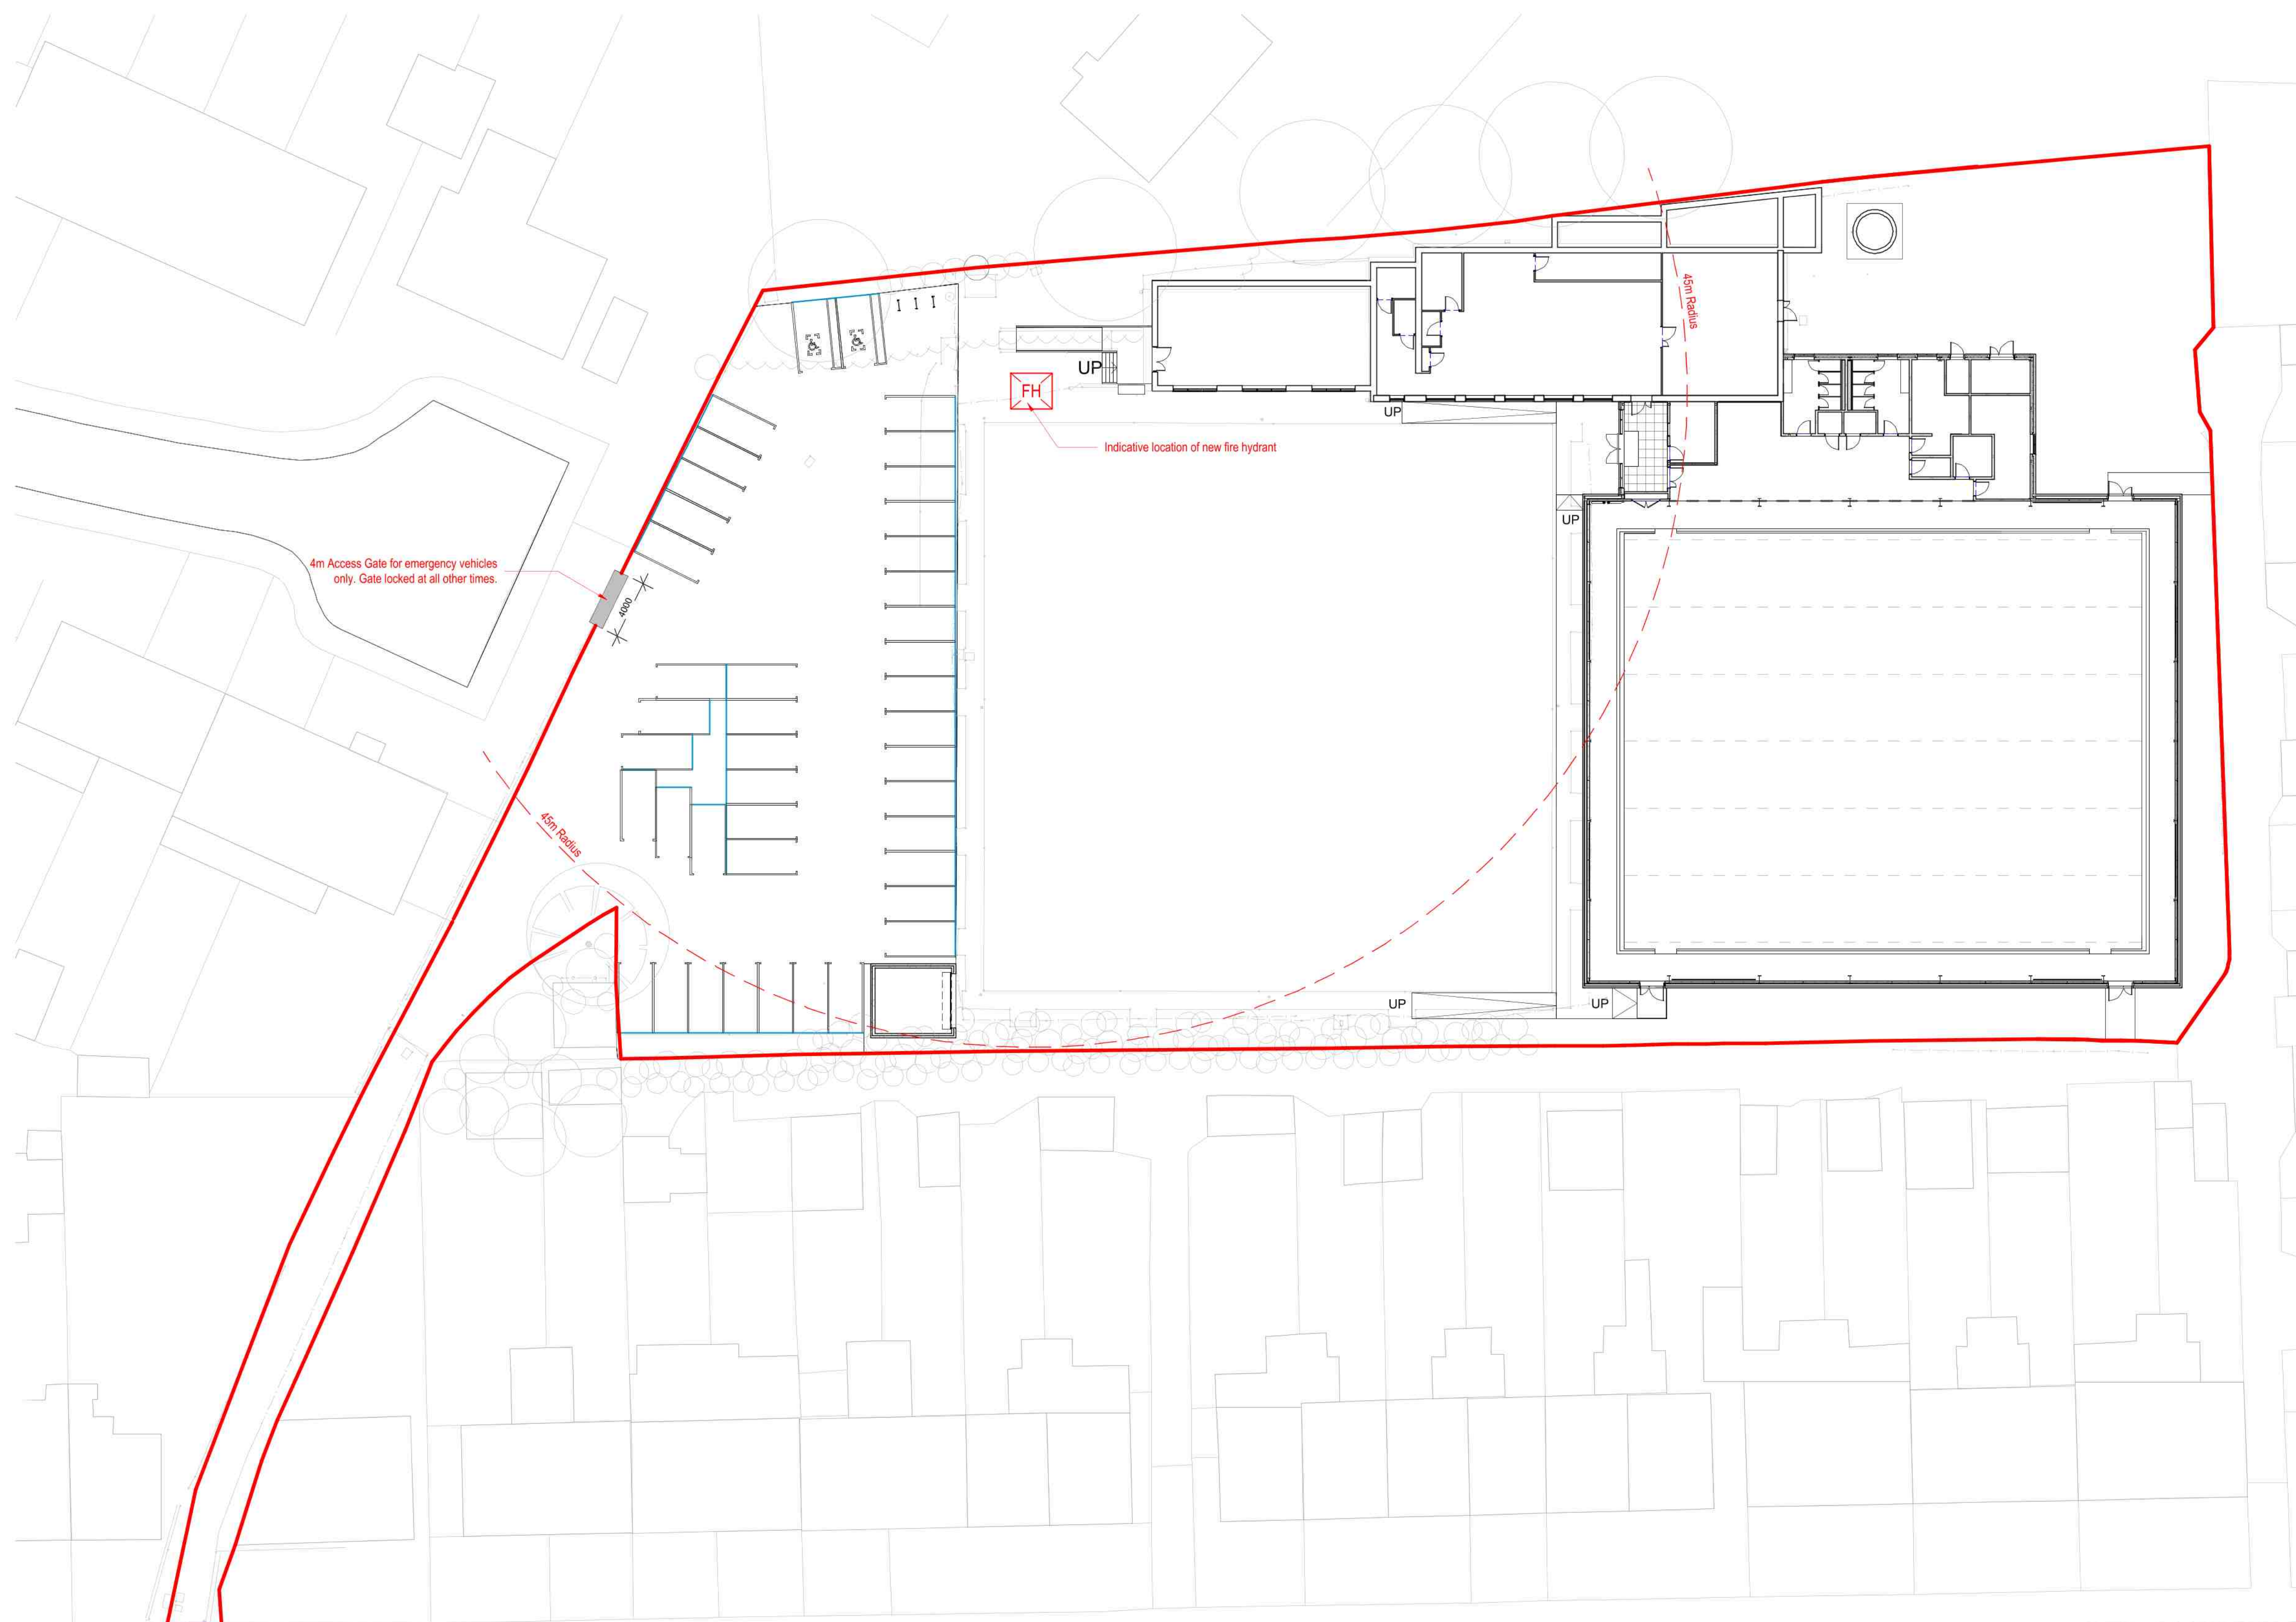

1
3150

In addition to the hazards/risks normally associated with the types of work detailed on this drawing, note the following:

It is assumed that all works will be carried out by a competent contractor working, where appropriate, to an approved method statement

P0	02/05/19	First Issue	SFM	RW	RW
Rev.	Date	Description	By	Chk'd	App'd

Drawing Status	SUITABLE FOR INFORMATION	Suitability	S2
----------------	--------------------------	-------------	----

ATKINS
Member of the SNC-Lavalin Group

The Axis
10 Holiday Street
Birmingham
B1 1TF

Tel: +44 (0) 121 483 5000

Copyright © Atkins Limited (2018)

www.atkinsglobal.com

Client



Project Title	COVENTRY INDOOR BOWLS
---------------	-----------------------



Drawing Title
SITE WIDE LIFE SAFETY STRATEGY

Scale 1 : 250	Designed SFM	Drawn SFM	Checked RW	Authorised RW
Original Size A1	Date 02/05/19	Date 02/05/19	Date 02/05/19	Date 02/05/19
Drawing Number CIB-ATK-XX-Z0-PL-A-3150				Revision P0

A vertical scale bar labeled "Millimetres" with markings from 0 to 10. The markings are as follows: 0, 1, 2, 3, 4, 5, 6, 7, 8, 9, 10.



SCALE 1 : 200

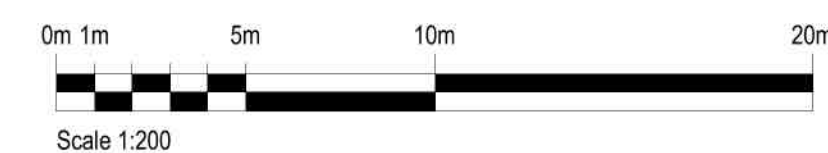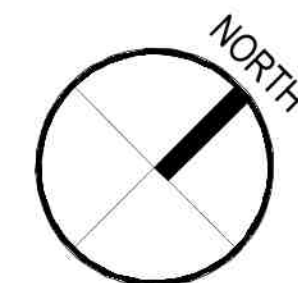

In addition to the hazards/risks normally associated with the types of work detailed on this drawing, note the following:

It is assumed that all works will be carried out by a competent contractor working, where appropriate, to an approved method statement

— Site Boundary

Drawing Status	SUITABLE FOR TENDER	Suitability	D2
----------------	----------------------------	-------------	-----------

Tel: +44 (0) 121 483 5000

www.atkinsglobal.com



Scale As indicated	Designed RW	Drawn KR	Checked KP	Authorised RW
Original Size A1	Date 22/10/18	Date 22/10/28	Date 31/10/18	Date 01/11/18

P4

DO NOT SCALE

SAFETY, HEALTH AND ENVIRONMENTAL INFORMATION	
In addition to the hazards/risks normally associated with the types of work detailed on this drawing, note the following:	
CONSTRUCTION	
MAINTENANCE/CLEANING	
DECOMMISSIONING/DEMOLITION	
It is assumed that all works will be carried out by a competent contractor working, where appropriate, to an approved method statement	

--	--

P0	18/02/19	Issued for Planning	SFM	RW	RW
Rev.	Date	Description	By	Chk'd	App'd

Drawing Status:	SUITABLE FOR INFORMATION	Suitability:	S2
-----------------	--------------------------	--------------	----

ATKINS
Member of the SNC-Lavalin Group

The Axis
10 Holiday Street
Birmingham
B1 1TF

Tel: +44 (0) 121 483 5000
Fax: +44 (0) 121 483 5252
www.atkinglobal.com

Copyright © Atkins Limited (2018)

Client


Coventry City Council

Project Title
COVENTRY INDOOR BOWLS

Drawing Title
SITE LOCATION PLAN

Scale	Designed	Drawn	Checked	Authorised
1 : 1250	SFM	SFM	RW	RW
Original Size	Date	Date	Date	Date
A3	18/02/19	18/02/19	18/02/19	18/02/19
Drawing Number	Revision			
CIB-ATK-XX-Z0-PL-A-0402	P0			




1

0402

SITE LOCATION PLAN
SCALE 1 : 1250

0m10m25m50m100m

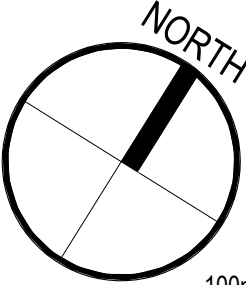

Scale 1:1250

DO NOT SCALE

SAFETY, HEALTH AND ENVIRONMENTAL INFORMATION

In addition to the hazards/risks normally associated with the types of work detailed on this drawing, note the following:

CONSTRUCTION

MAINTENANCE/CLEANING

DECOMMISSIONING/DEMOLITION

It is assumed that all works will be carried out by a competent contractor working, where appropriate, to an approved method statement

BOUNDARY LINE TYPES:

Site Boundary

P1	16/01/19	Issued for Planning	PV	KP	RW
Rev.	Date	Description	By	Chk'd	App'd

SUITABLE FOR INFORMATION **S2**

ATKINS
Member of the SNC-Lavalin Group

The Axis
10 Holiday Street
Birmingham
B1 1TF

Tel: +44 (0) 121 483 5000


Copyright © Atkins Limited (2018) www.atkinsglobal.com



Project Title
COVENTRY INDOOR BOWLS

Drawing Title
PROPOSED SITE WIDE PLAN


Scale 1 : 250	Designed RW	Drawn KR	Checked KP	Authorised RW
Original Size A1	Date 22/10/18	Date 22/10/18	Date 31/10/18	Date 01/11/18
Drawing Number CIB-ATK-XX-Z0-PL-A-0401	Revision P1			

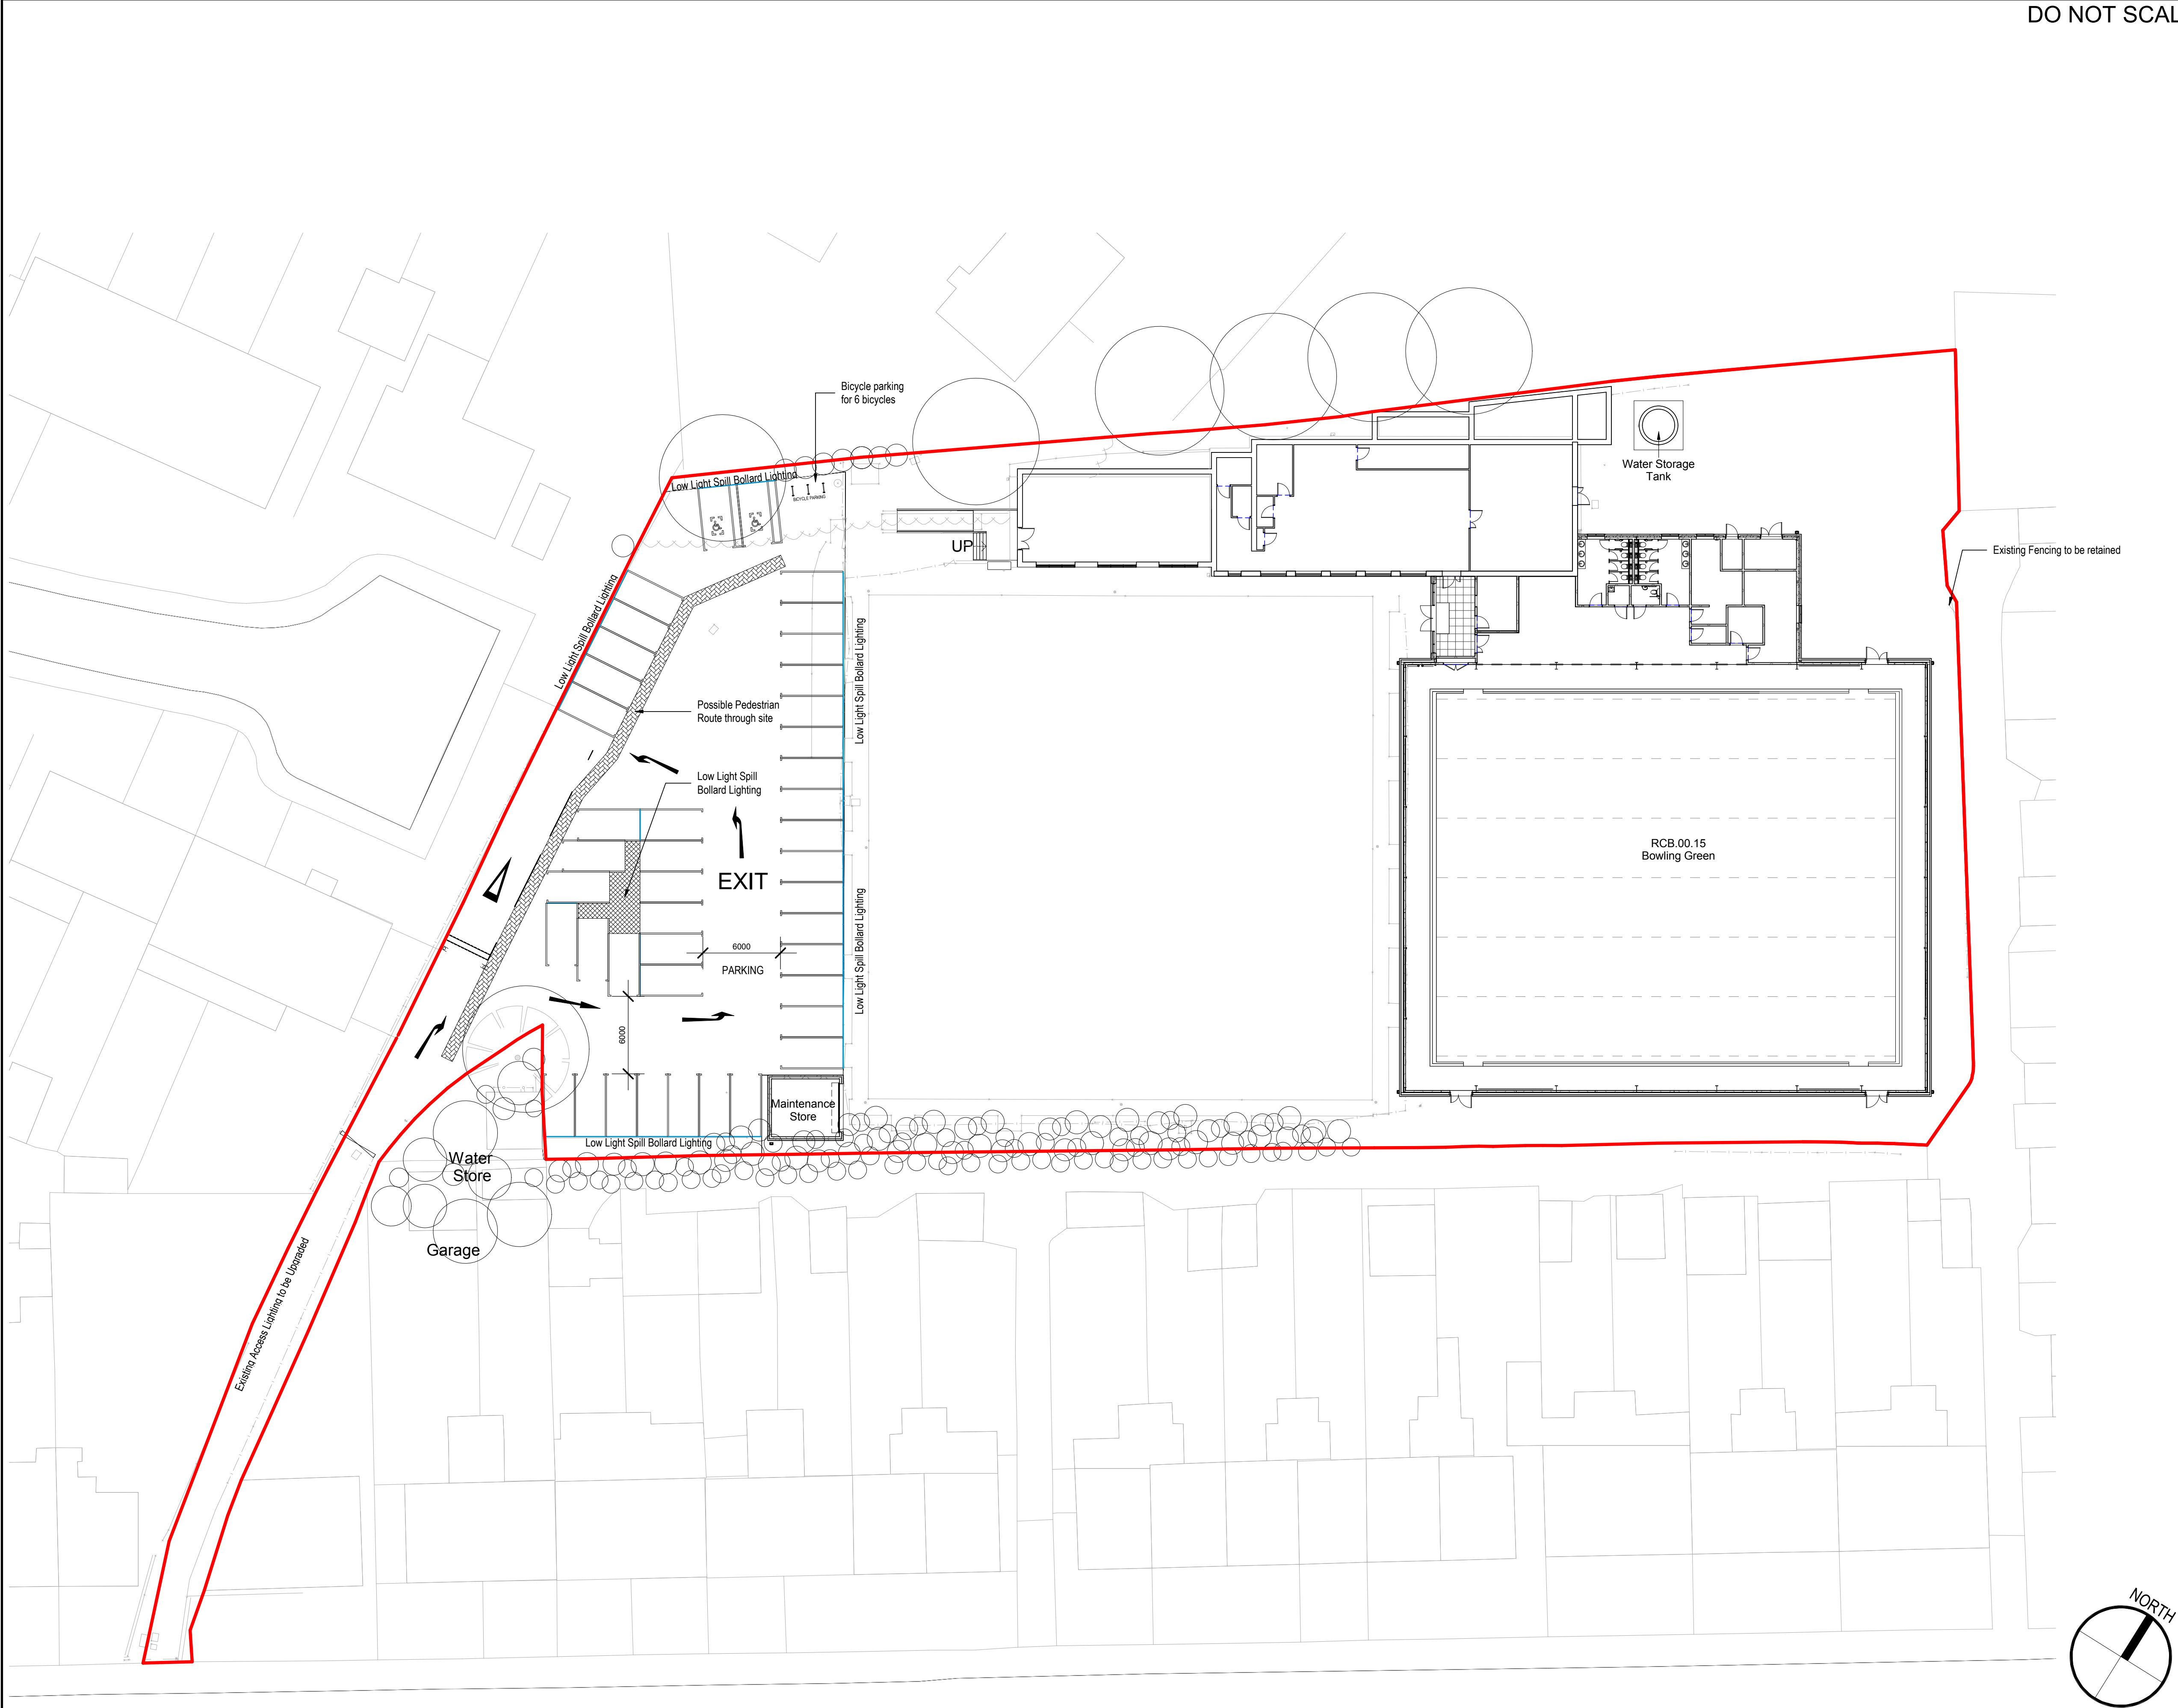

1 PROPOSED SITE WIDE PLAN
0401 SCALE 1 : 250

DO NOT SCALE

100
Millimetres
0 10

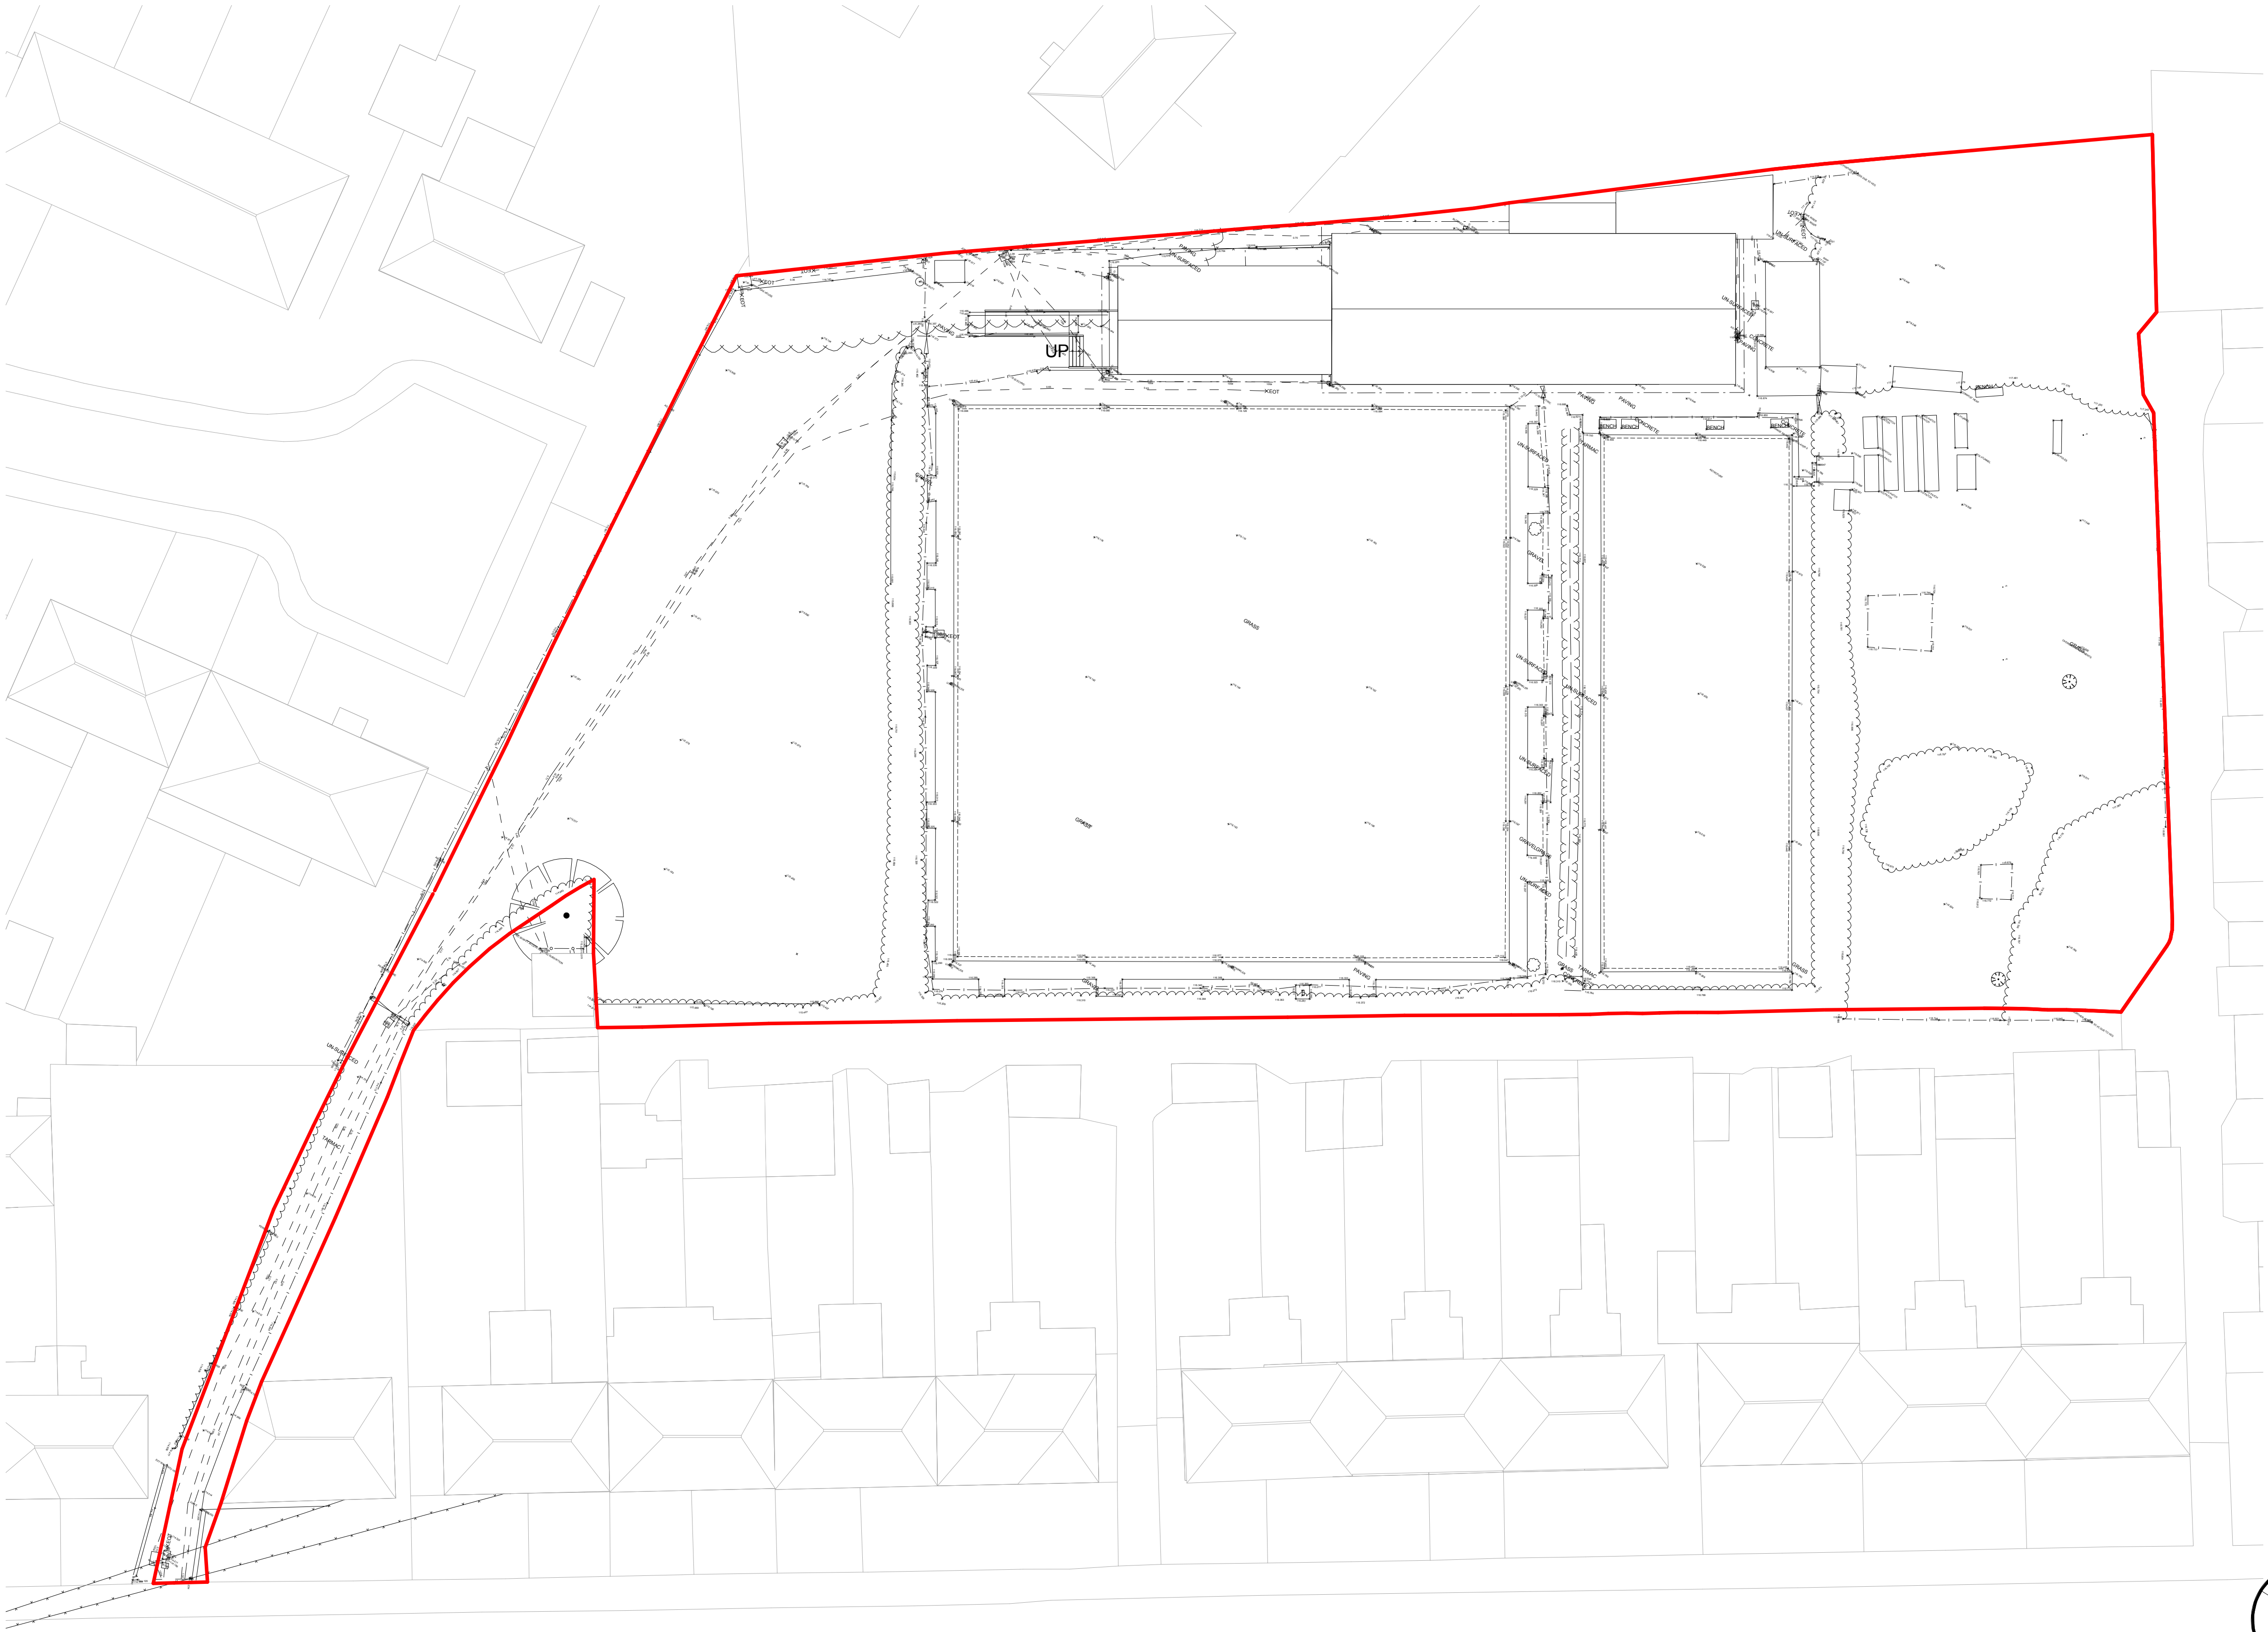

1
0400
EXISTING SITE WIDE PLAN
SCALE 1:250

SAFETY, HEALTH AND ENVIRONMENTAL INFORMATION

In addition to the hazards/risks normally associated with the types of work detailed on this drawing, note the following:

CONSTRUCTION

MAINTENANCE/CLEANING

DECOMMISSIONING/DEMOLITION

It is assumed that all works will be carried out by a competent contractor working, where appropriate, to an approved method statement

BOUNDARY LINE TYPES:

Site Boundary

P1	16/01/19	Issued for Planning	PV	KP	RW
Rev.	Date	Description	By	Chk'd	App'd

Drawing Status: **SUITABLE FOR INFORMATION** Suitability: **S2**



Member of the SNC-Lavalin Group

The Axis
10 Holiday Street
Birmingham
B1 1TF

Tel: +44 (0) 121 483 5000

Copyright © Atkins Limited (2018) www.atkinsglobal.com



Project Title: **COVENTRY INDOOR BOWLS**

Drawing Title: **EXISTING SITE WIDE PLAN**

Scale	Designed	Drawn	Checked	Authorised
1 : 250	RW	PV	KP	RW
Original Size	Date	Date	Date	Date
A1	10/01/19	10/01/19	10/01/19	10/01/19
Drawing Number	Revision			
CIB-ATK-XX-Z0-PL-A-0400	P1			

DO NOT SCALE

SAFETY, HEALTH AND ENVIRONMENTAL INFORMATION

In addition to the hazards/risks normally associated with the types of work detailed on this drawing, note the following:

CONSTRUCTION

MAINTENANCE/CLEANING

DECOMMISSIONING/DEMOLITION

It is assumed that all works will be carried out by a competent contractor working, where appropriate, to an approved method statement

GA ROOF PLAN - LEGEND

- NOTES:
- Drawing to be read in conjunction with relevant sections of the Architectural Specification CIB-ATK-XX-ZZ-SP-A-0001.
 - Drawing to be read in conjunction with the structural engineers drawings and specification.
 - All dimensions to be checked on site by installer prior to installation.

NOTE:

Please note that Structural Engineering information including representations of hot rolled steelwork and reinforced concrete elements will be updated following this drawing issue.

Please note that Mechanical and Electrical Engineering information including representations of lighting, chilled beams, air supply and extract equipment is indicative only. Please refer to MEP engineers detailed design information.

P4	28/05/19	Roof Profile Amended	SFM	RW	RW
P3	01/03/19	Structural Coordination and Minor Amendments	SFM	RW	RW
P2	14/02/19	Issued for Tender	SFM	RW	RW
P1	16/01/19	Issued for Planning	PV	KP	RW
Rev.	Date	Description	By	Chk'd	App'd

Drawing Status: **SUITABLE FOR TENDER** Suitability: **D2**



Member of the SNC-Lavalin Group

The Axis
10 Holiday Street
Birmingham
B1 1TF

Tel: +44 (0) 121 483 5000


Copyright © Atkins Limited (2018) www.atkinglobal.com



Project Title: **COVENTRY INDOOR BOWLS**

Drawing Title: **GENERAL ARRANGEMENT ROOF PLAN**

Scale 1 : 100	Designed RW	Drawn PV	Checked KP	Authorised RW
Original Size A1	Date 10/01/19	Date 10/01/19	Date 10/01/19	Date 10/01/19
Drawing Number CIB-ATK-XX-RF-PL-A-1300	Revision P4			

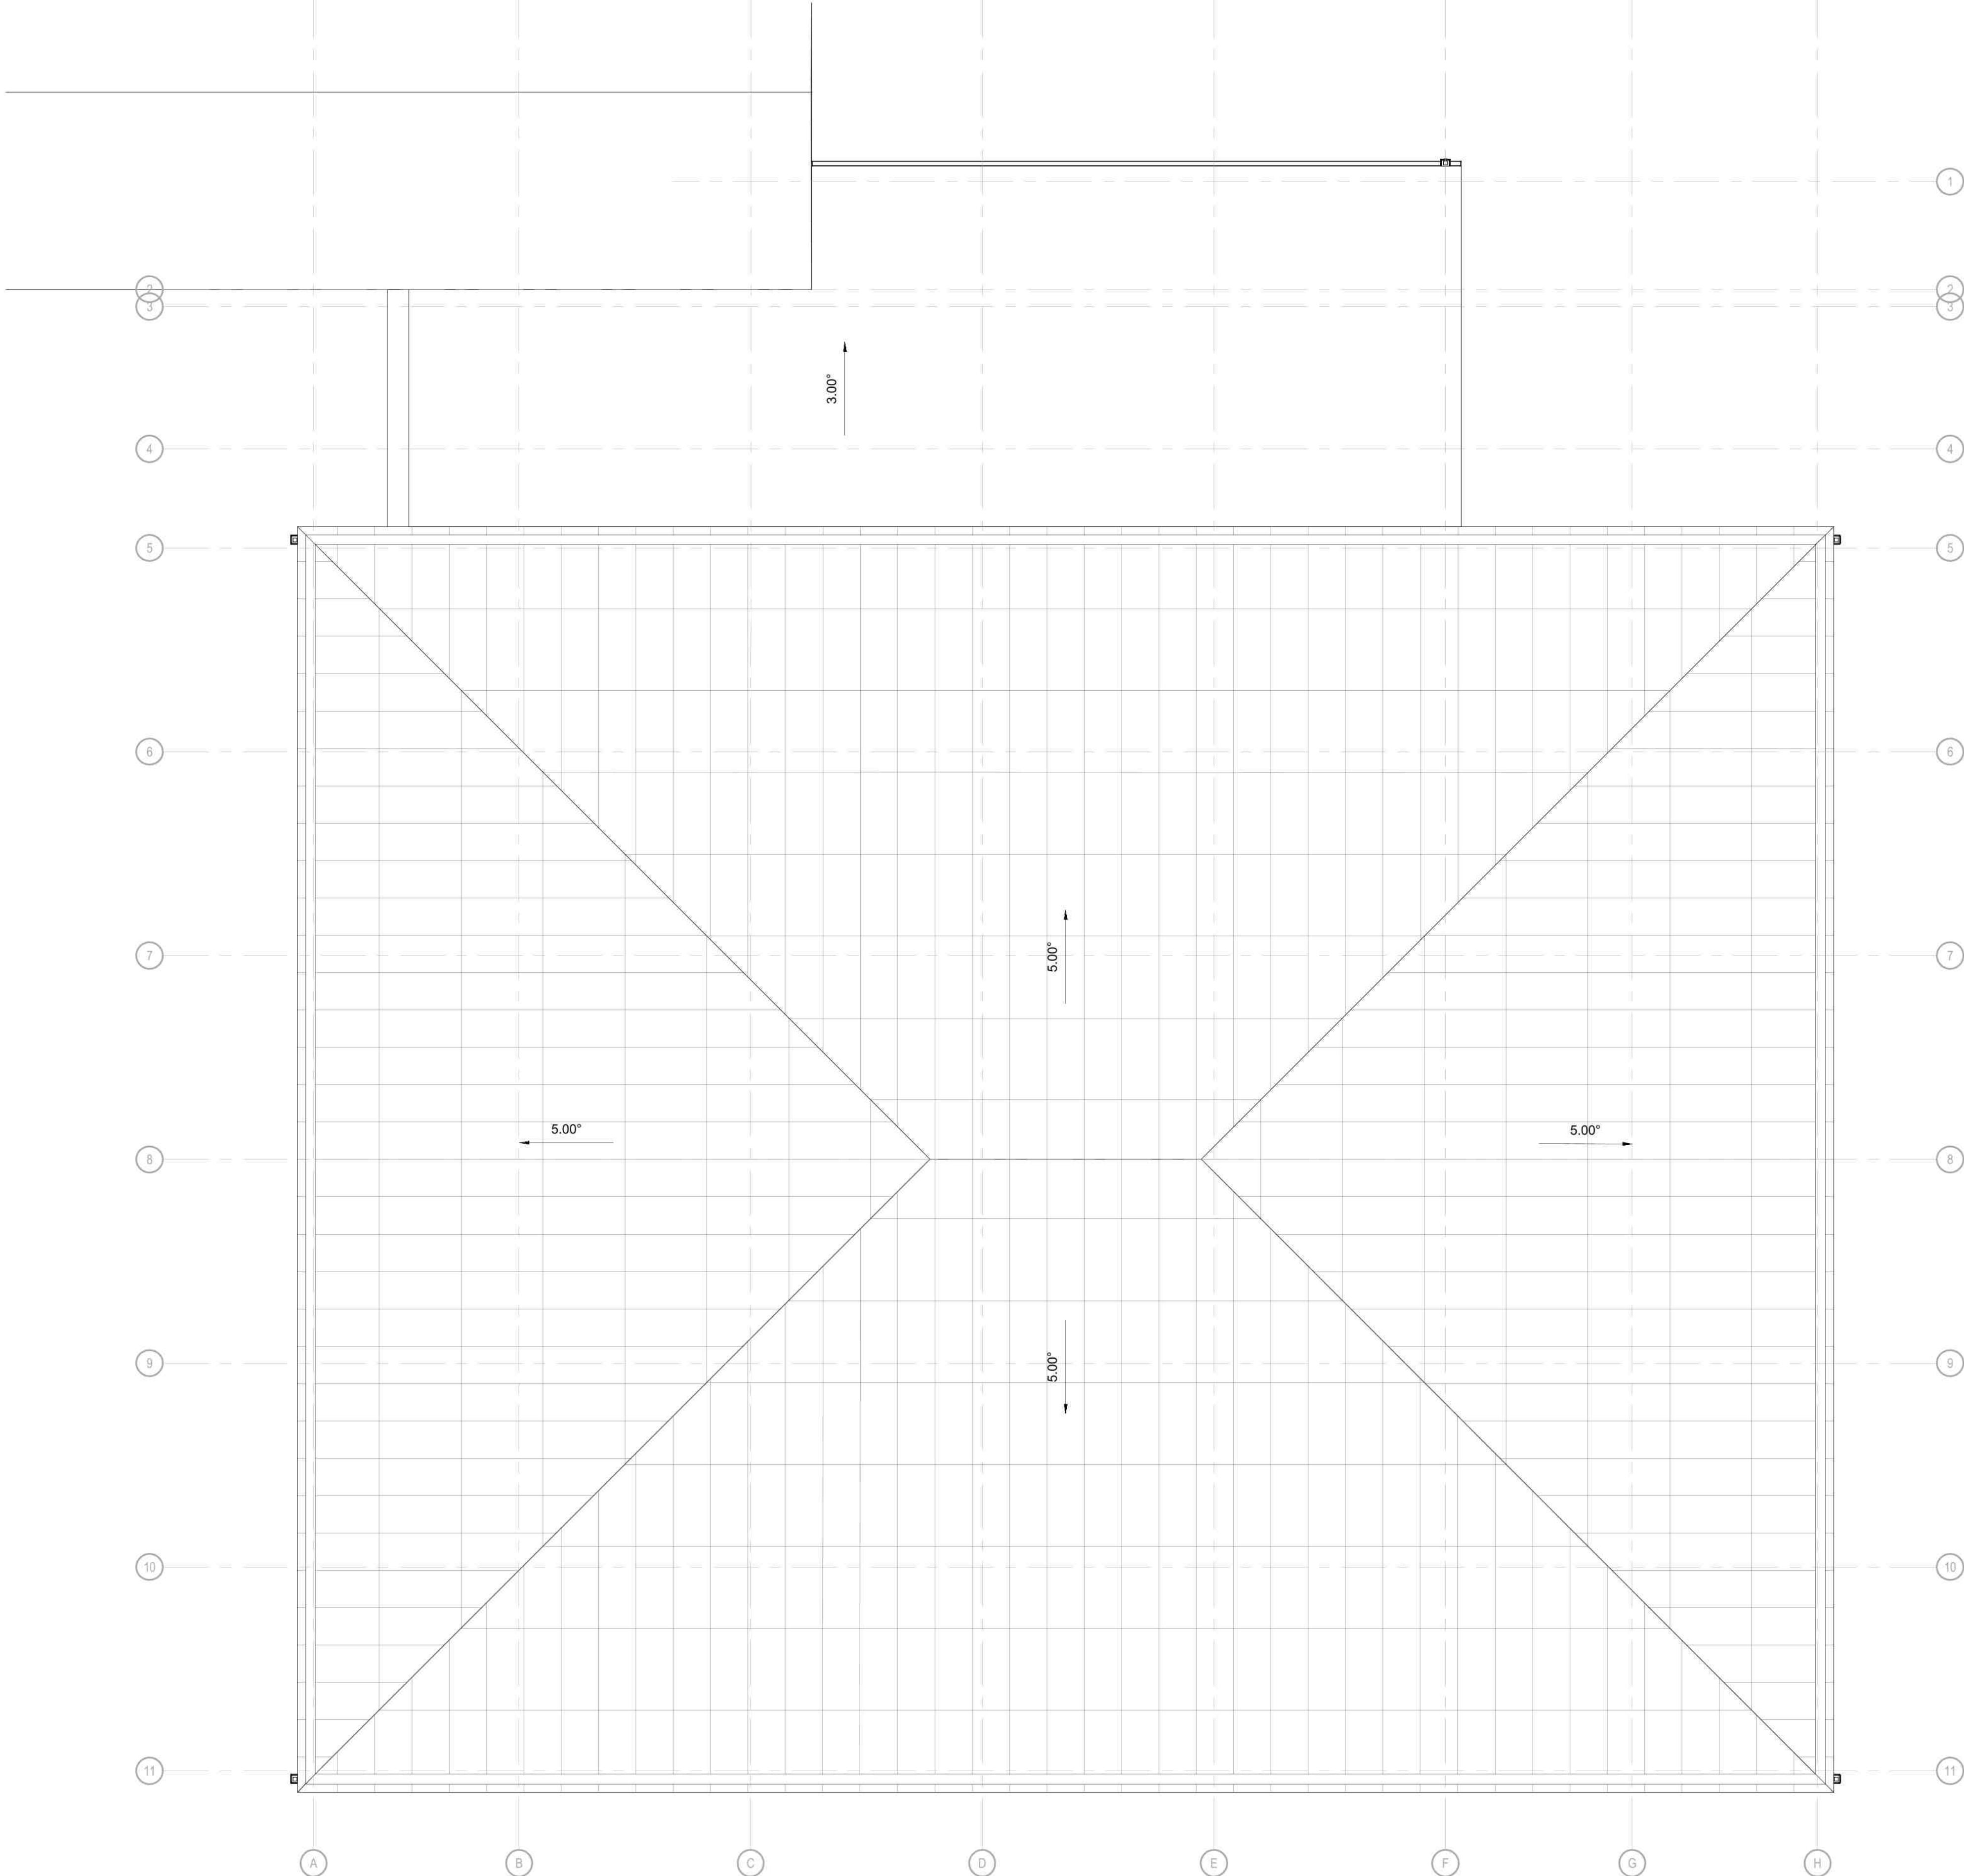

1 ROOF - GENERAL ARRANGEMENT PLAN
SCALE 1 : 100

